


TYPICAL PLAN
RAISED PARALLEL CROSSING
SCALE 1:100

- Locations of proposed raised parallel crossings:
- Rabans Lane
 - Fowler Road
 - Fowler Road, South of Bracken Way junction

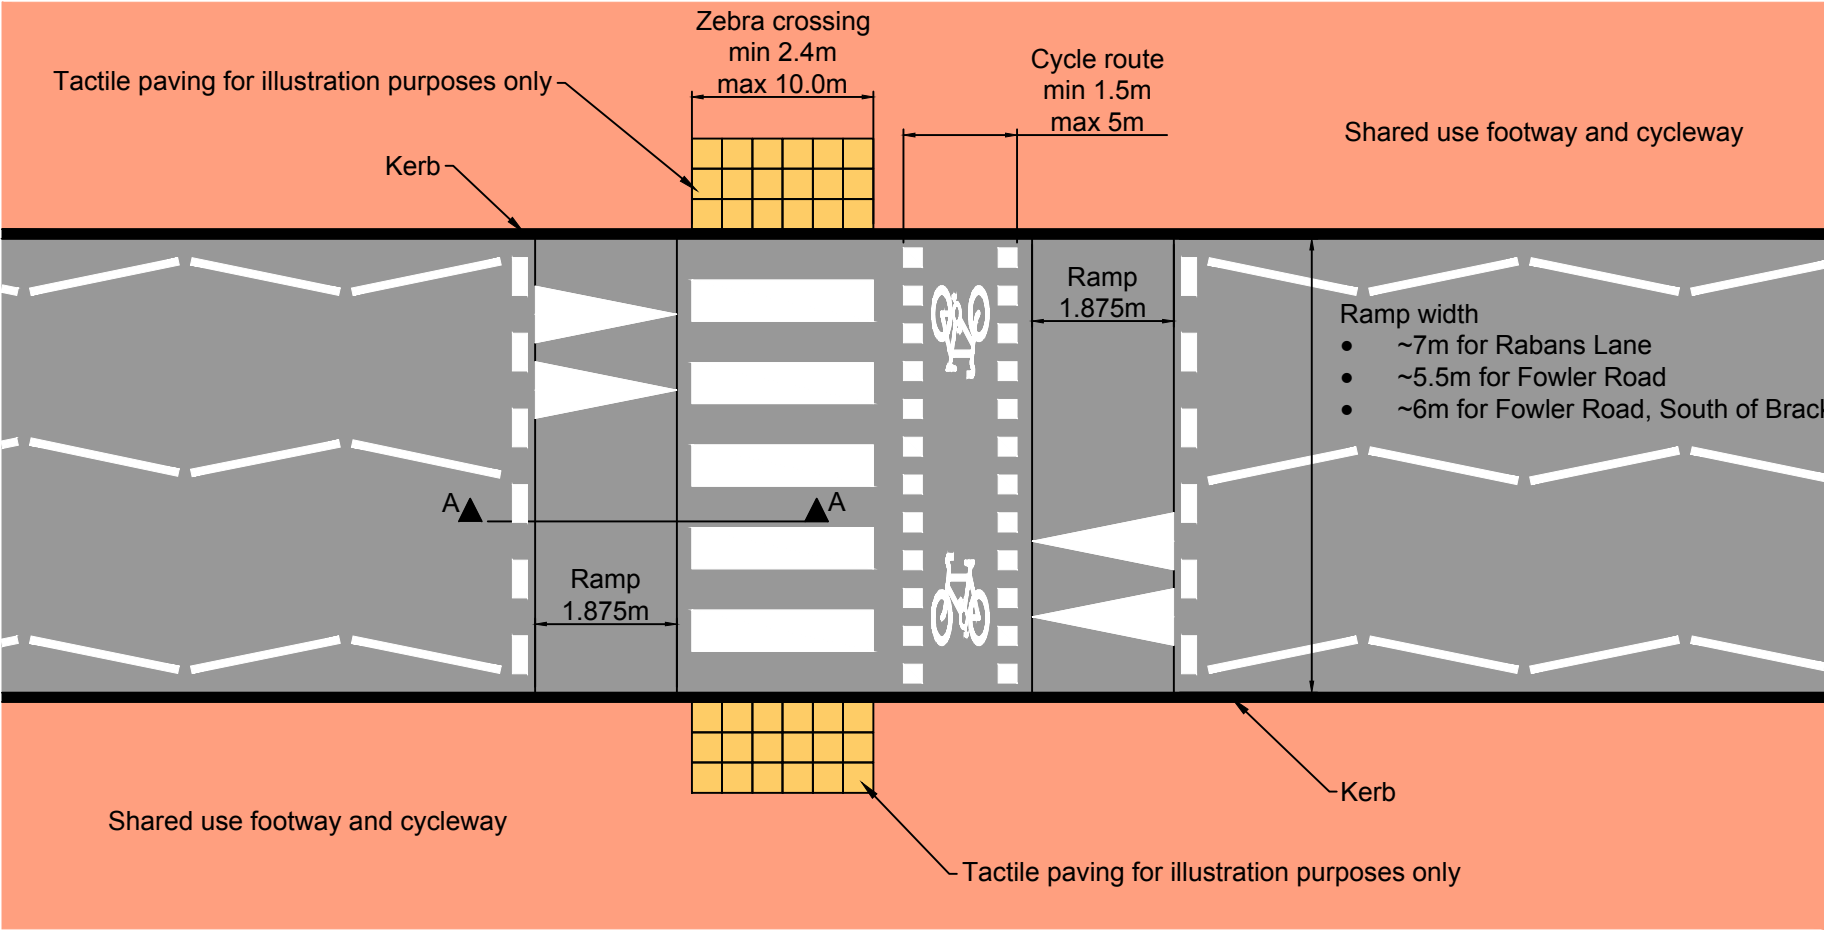

SECTION A-A
RAISED PARALLEL CROSSING
TRANSITION DETAIL
SCALE 1:20

