



C:\Users\FRYCP\OneDrive - Jacobs\Desktop\EMERALD WAY PID\01_PROJECT\01_Drawing Consultations.dwg - 2/8/2022 8:44:47 AM - 11 - FRYCP

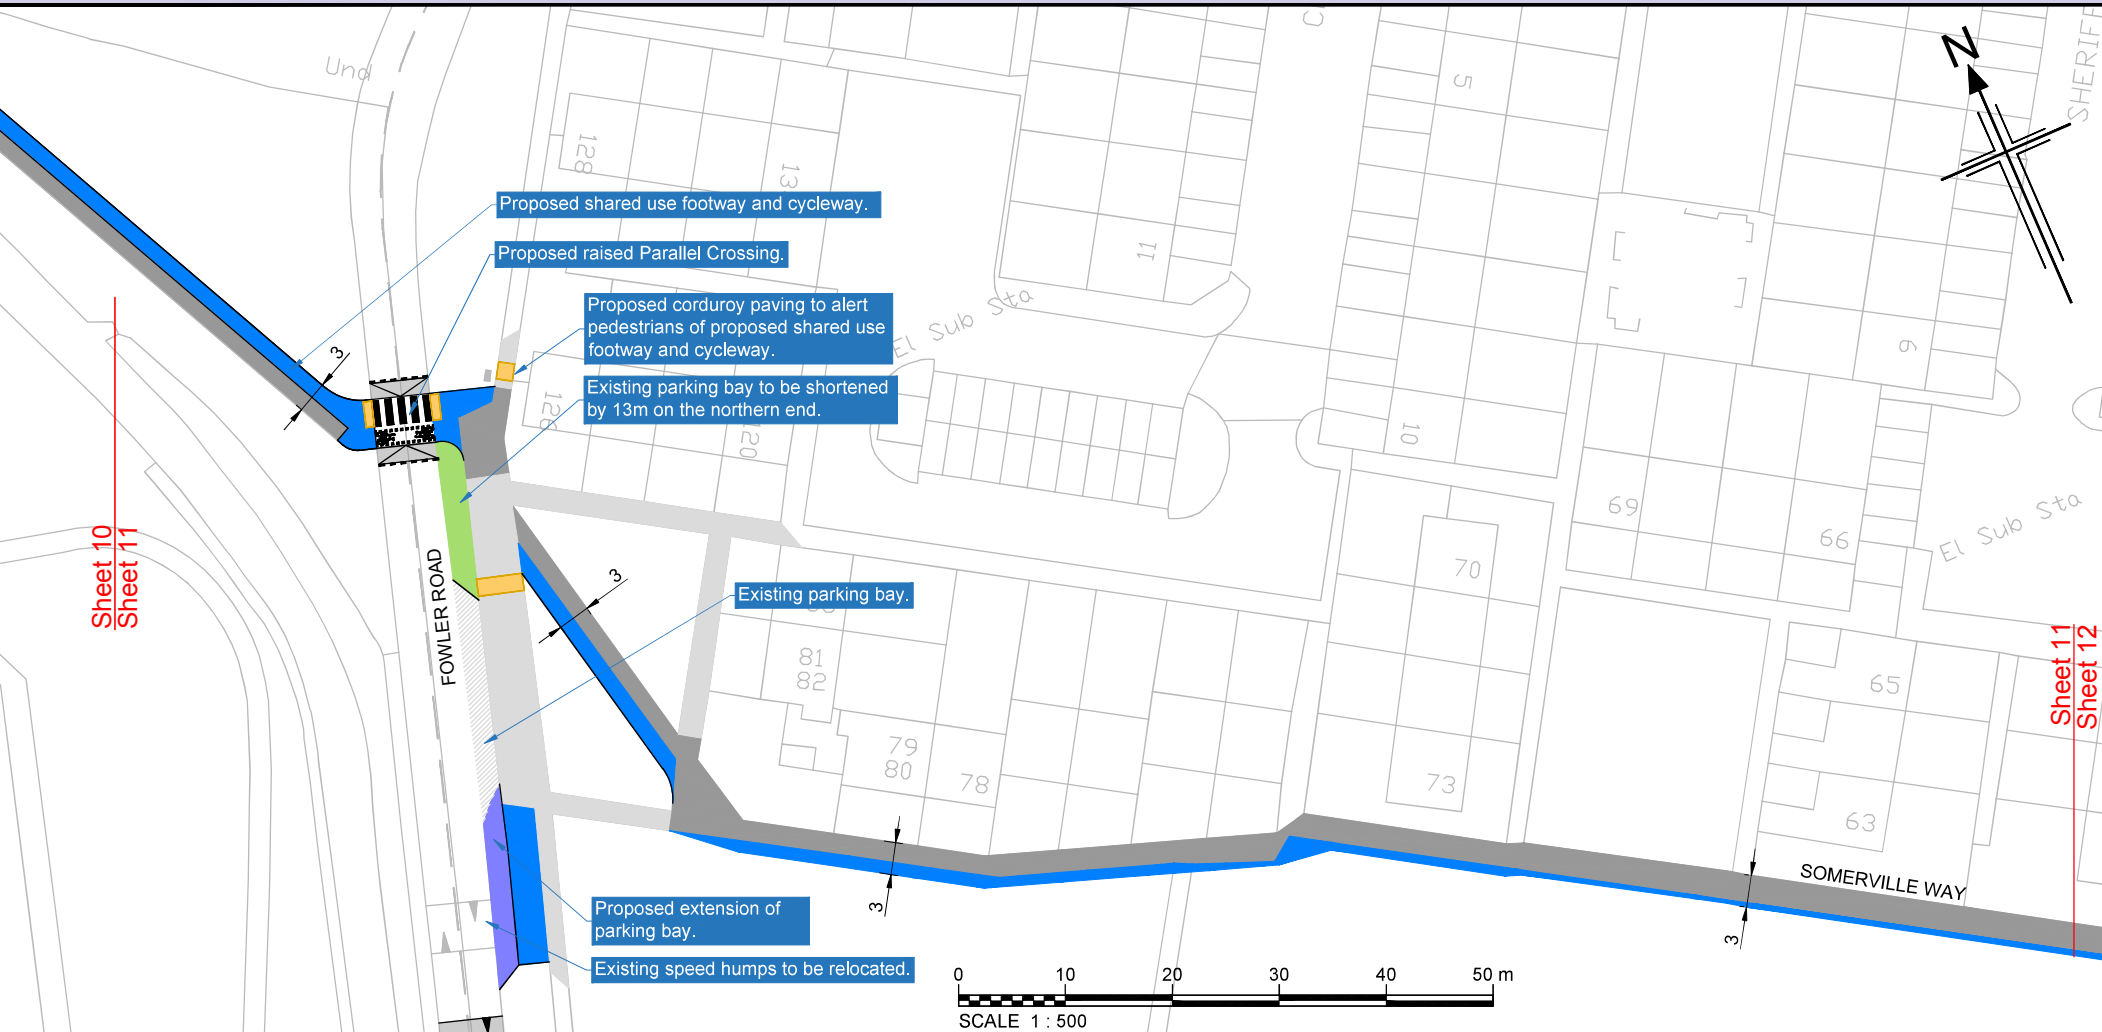

Sheet 10
Sheet 11

Sheet 11
Sheet 12

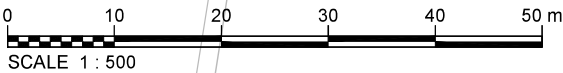

LEGEND:

- | | | | |
|--|---|--|---|
| | OS Base Mapping | | Existing cycleway |
| | Proposed on-carriageway cycle route | | Grassed area |
| | Proposed path for walkers | | Raised Parallel Crossing, 75mm in height and 4.3m length constructed from Asphalt |
| | Existing footway | | New tactile / corduroy paving |
| | Existing shared use footway and cycleway | | Existing road markings |
| | Existing footway to be resurfaced to provide shared use footway and cycleway | | Existing tactile |
| | Proposed widening for shared use footway and cycleway / New shared use footway and cycleway | | |

Reproduction from the Ordnance Survey Map with the permission of the controller of Her Majesty's stationery office
(C)Crown copyright and database rights
Buckinghamshire Council 100021529, 2022

ACTIVE TRAVEL TRANCHE 2 - EMERALD WAY - SHEET 12

LEGEND:

	OS Base Mapping		Existing cycleway
	Proposed on-carriageway cycle route		Grassed area
	Proposed path for walkers		Raised Parallel Crossing, 75mm in height and 4.3m length constructed from Asphalt
	Existing footway		New tactile / corduroy paving
	Existing shared use footway and cycleway		Existing road markings
	Existing footway to be resurfaced to provide shared use footway and cycleway		Existing tactile
	Proposed widening for shared use footway and cycleway / New shared use footway and cycleway		

