



WENDOVER CYCLEWAY SCHEME - ROUTE 3 - SHEET 1

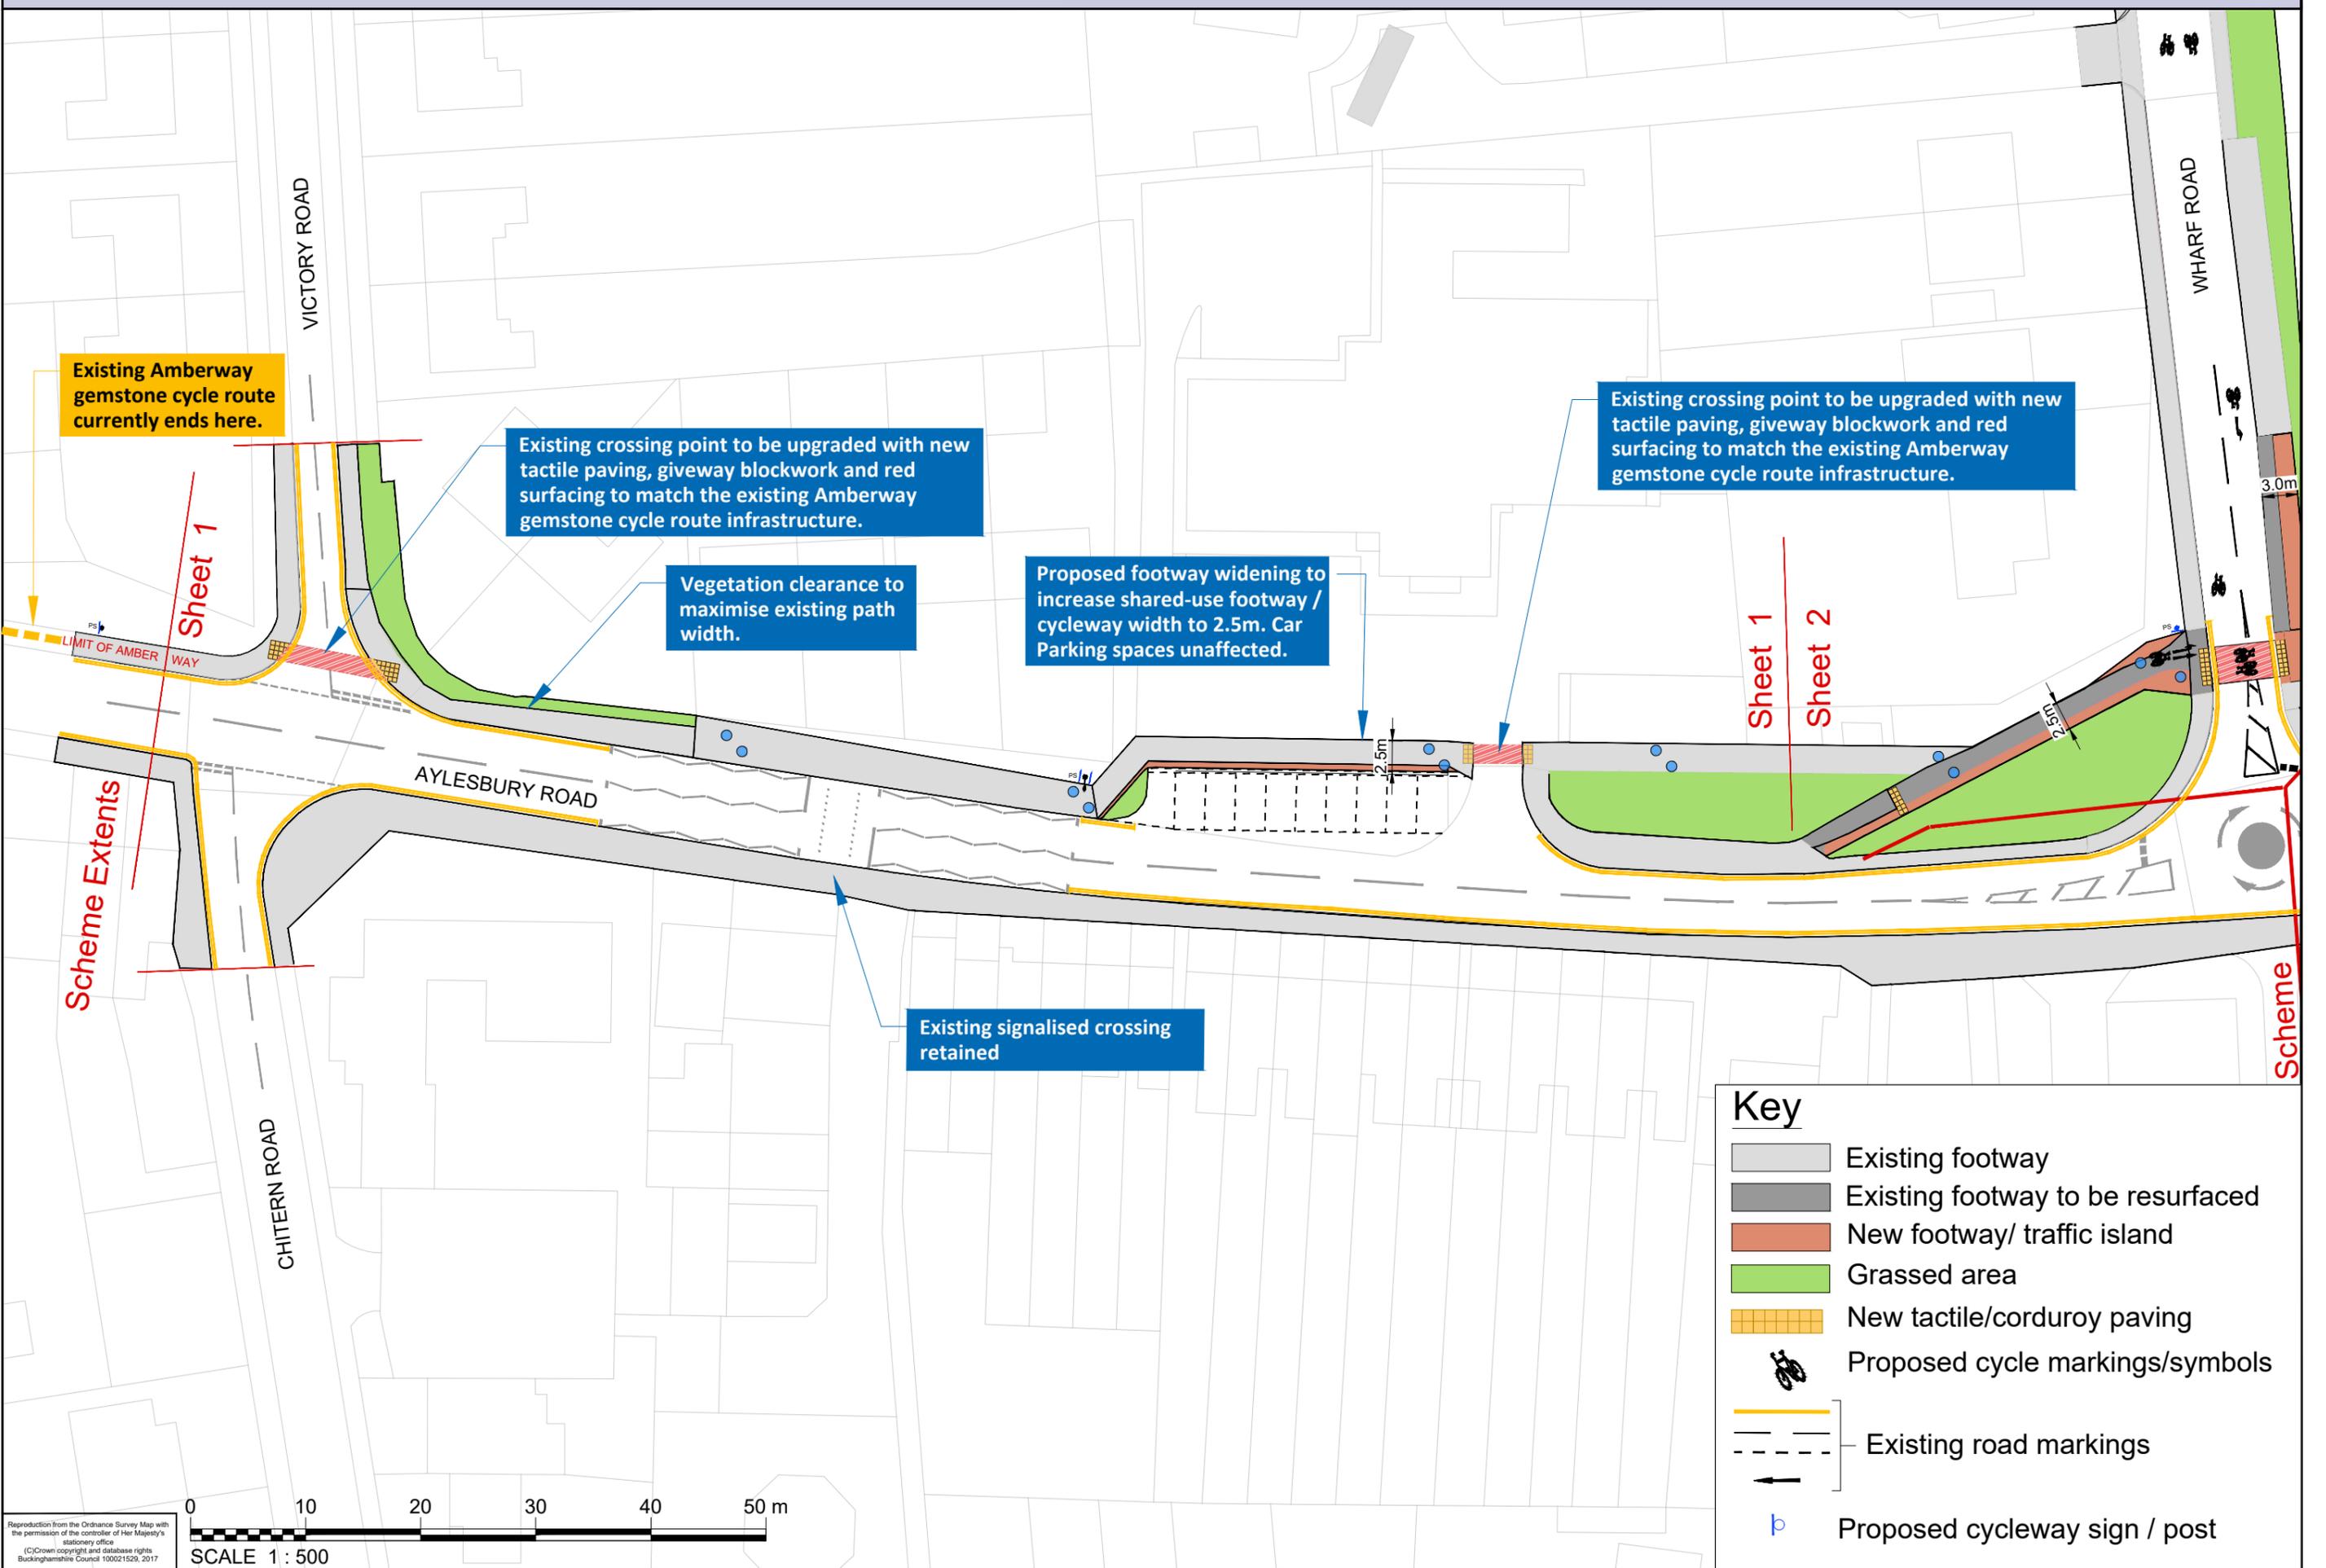

C:\Users\Lockwood\OneDrive - Jacobs\Wendover Cycleways\Rt1-2-3_Consultation_DL_160221.dwg - 19/02/2021 11:51:30 - A3 (10) - Lockwood
 Reproduction from the Ordnance Survey Map with the permission of the controller of Her Majesty's Stationery Office
 (C) Crown copyright and database rights
 Buckinghamshire Council 100021529, 2017

WENDOVER CYCLEWAY SCHEME - ROUTE 3 - SHEET 2

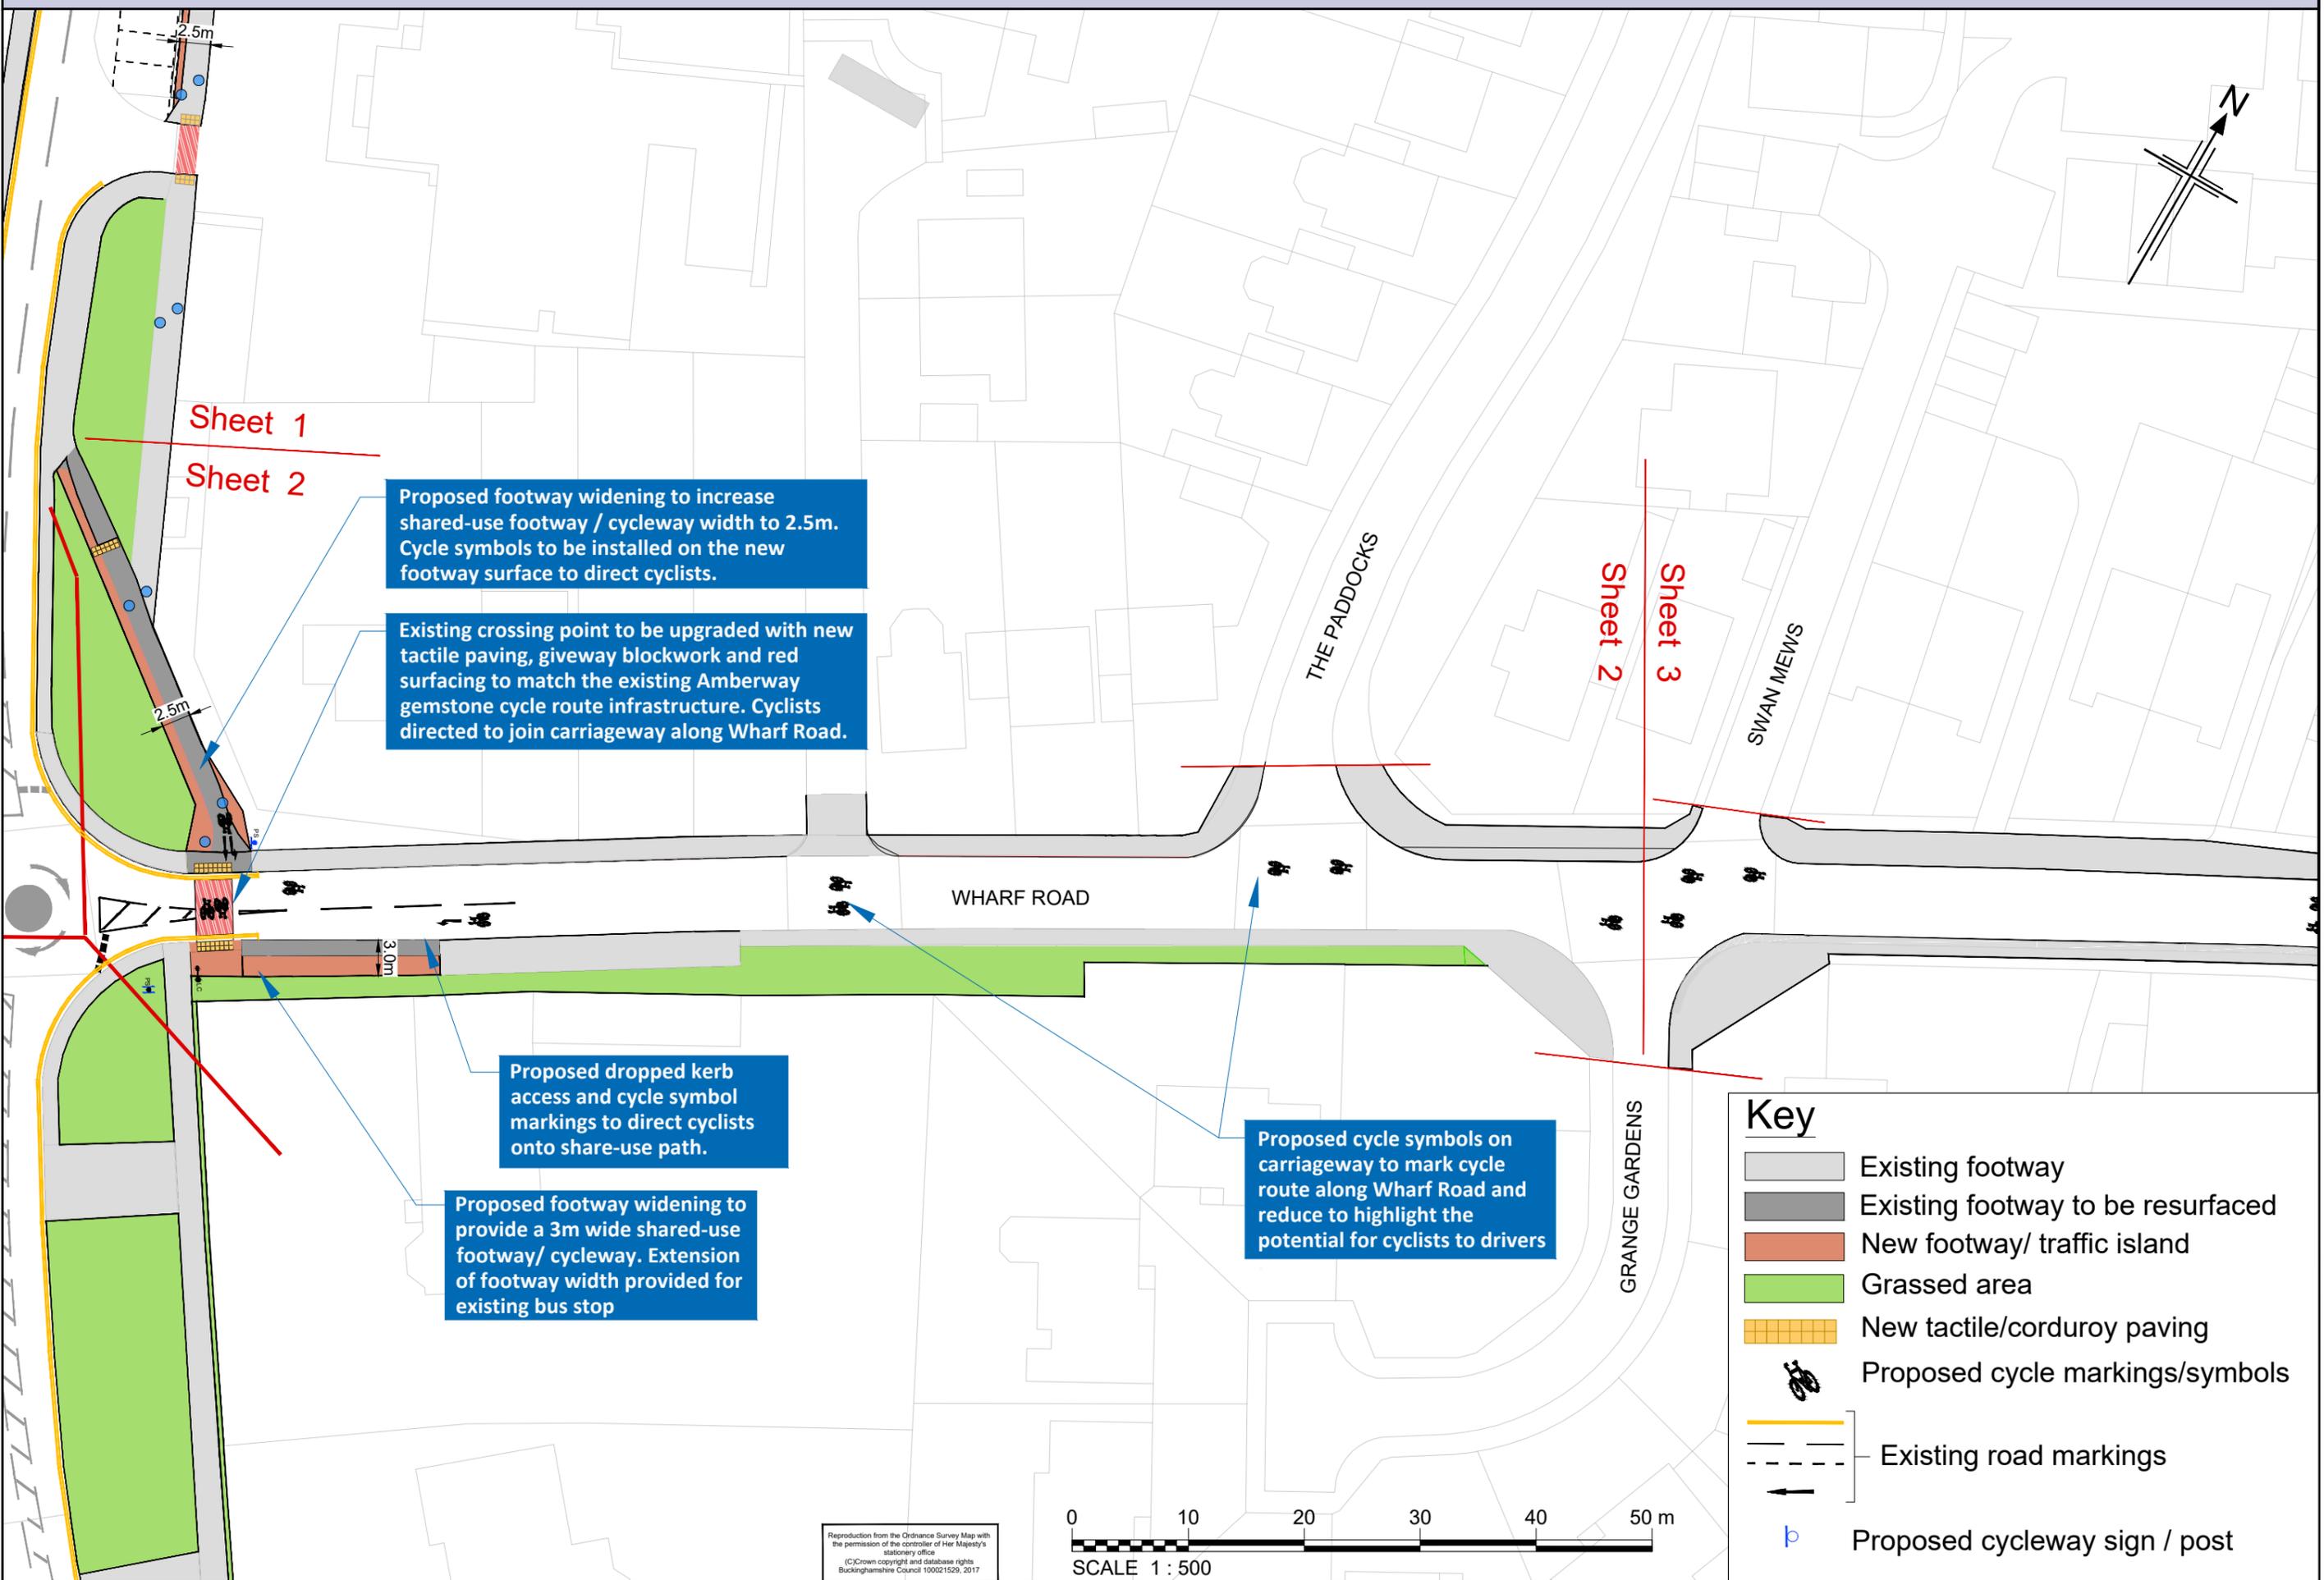

Proposed footway widening to increase shared-use footway / cycleway width to 2.5m. Cycle symbols to be installed on the new footway surface to direct cyclists.

Existing crossing point to be upgraded with new tactile paving, giveway blockwork and red surfacing to match the existing Amberway gemstone cycle route infrastructure. Cyclists directed to join carriageway along Wharf Road.

Proposed dropped kerb access and cycle symbol markings to direct cyclists onto share-use path.

Proposed footway widening to provide a 3m wide shared-use footway/ cycleway. Extension of footway width provided for existing bus stop

Proposed cycle symbols on carriageway to mark cycle route along Wharf Road and reduce to highlight the potential for cyclists to drivers


Key

- Existing footway
- Existing footway to be resurfaced
- New footway/ traffic island
- Grassed area
- New tactile/corduroy paving
- Proposed cycle markings/symbols
- Existing road markings
- Proposed cycleway sign / post



Reproduction from the Ordnance Survey Map with the permission of the controller of Her Majesty's stationery office
(C) Crown copyright and database rights
Buckinghamshire Council 100021529, 2017

WENDOVER CYCLEWAY SCHEME - ROUTE 3 - SHEET 3

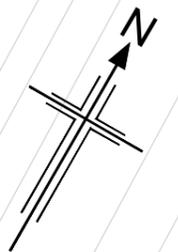

THE PADDOCKS

Sheet 2
Sheet 3

SWAN MEWS

WHARF ROAD

SCHOOL KEEP CLEAR



Scheme Extents

MANOR ROAD

GRANGE GARDENS

Proposed cycle symbols on
carriageway to mark cycle
route along Wharf Road and
reduce to highlight the
potential for cyclists to drivers

Key

 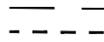-  Existing footway
-  Existing footway to be resurfaced
-  New footway/ traffic island
-  Grassed area
-  New tactile/corduroy paving
-  Proposed cycle markings/symbols
-  Existing road markings
-  Proposed cycleway sign / post



SCALE 1 : 500

Reproduction from the Ordnance Survey Map with the permission of the controller of Her Majesty's Stationery Office
 (C) Crown copyright and database rights
 Buckinghamshire Council 100021529, 2017

C:\Users\Lockwood\OneDrive - Jacobs\Wendover Cycleways\RT1-2-3_Consultation_DL_160221.dwg - 19/02/2021 11:54:47 - A3 (12) - Lockwood