

The Buckinghamshire Council (Speed Limit) Order 2021



**SCALE** - 1 : 1250    at A3 size

NOTE: SEE SPEED LIMIT MAP SCHEDULE LEGEND FOR RESTRICTIONS DISPLAYED  
Roads on this Map Tile may be subject to maximum speed limits not imposed by this Order.

This map is reproduced from Ordnance Survey material with the permission of Ordnance Survey on behalf of the Controller of Her Majesty's Stationery Office © Crown Copyright. Unauthorised reproduction infringes Crown copyright and may lead to prosecution or civil proceedings.  
Buckinghamshire Council  
Licence No: 100021529 2022

**HH75**

**HI76**

Status:    PROPOSED



Tile Reference:    Tile Ref: HI75

Sheet Revision Number:    1

Sheet Active From:    16/08/2022


The Buckinghamshire Council (Speed Limit) Order 2021






<p><b>SCALE</b> - 1 : 1250    at A3 size</p> <p>NOTE: SEE SPEED LIMIT MAP SCHEDULE LEGEND FOR RESTRICTIONS DISPLAYED Roads on this Map Tile may be subject to maximum speed limits not imposed by this Order.</p> <p>This map is reproduced from Ordnance Survey material with the permission of Ordnance Survey on behalf of the Controller of Her Majesty's Stationery Office © Crown Copyright. Unauthorised reproduction infringes Crown copyright and may lead to prosecution or civil proceedings. Buckinghamshire Council Licence No: 100021529 2022</p> 		<div><div>▲</div><div>◀ <b>HI75</b> ▶</div><div><b>HJ76</b> ▼</div></div>	<p>Status:    PROPOSED</p> <p>Tile Reference:    Tile Ref: HI76</p> <p>Sheet Revision Number:    0</p> <p>Sheet Active From:    16/08/2022</p>
---	---	---	--

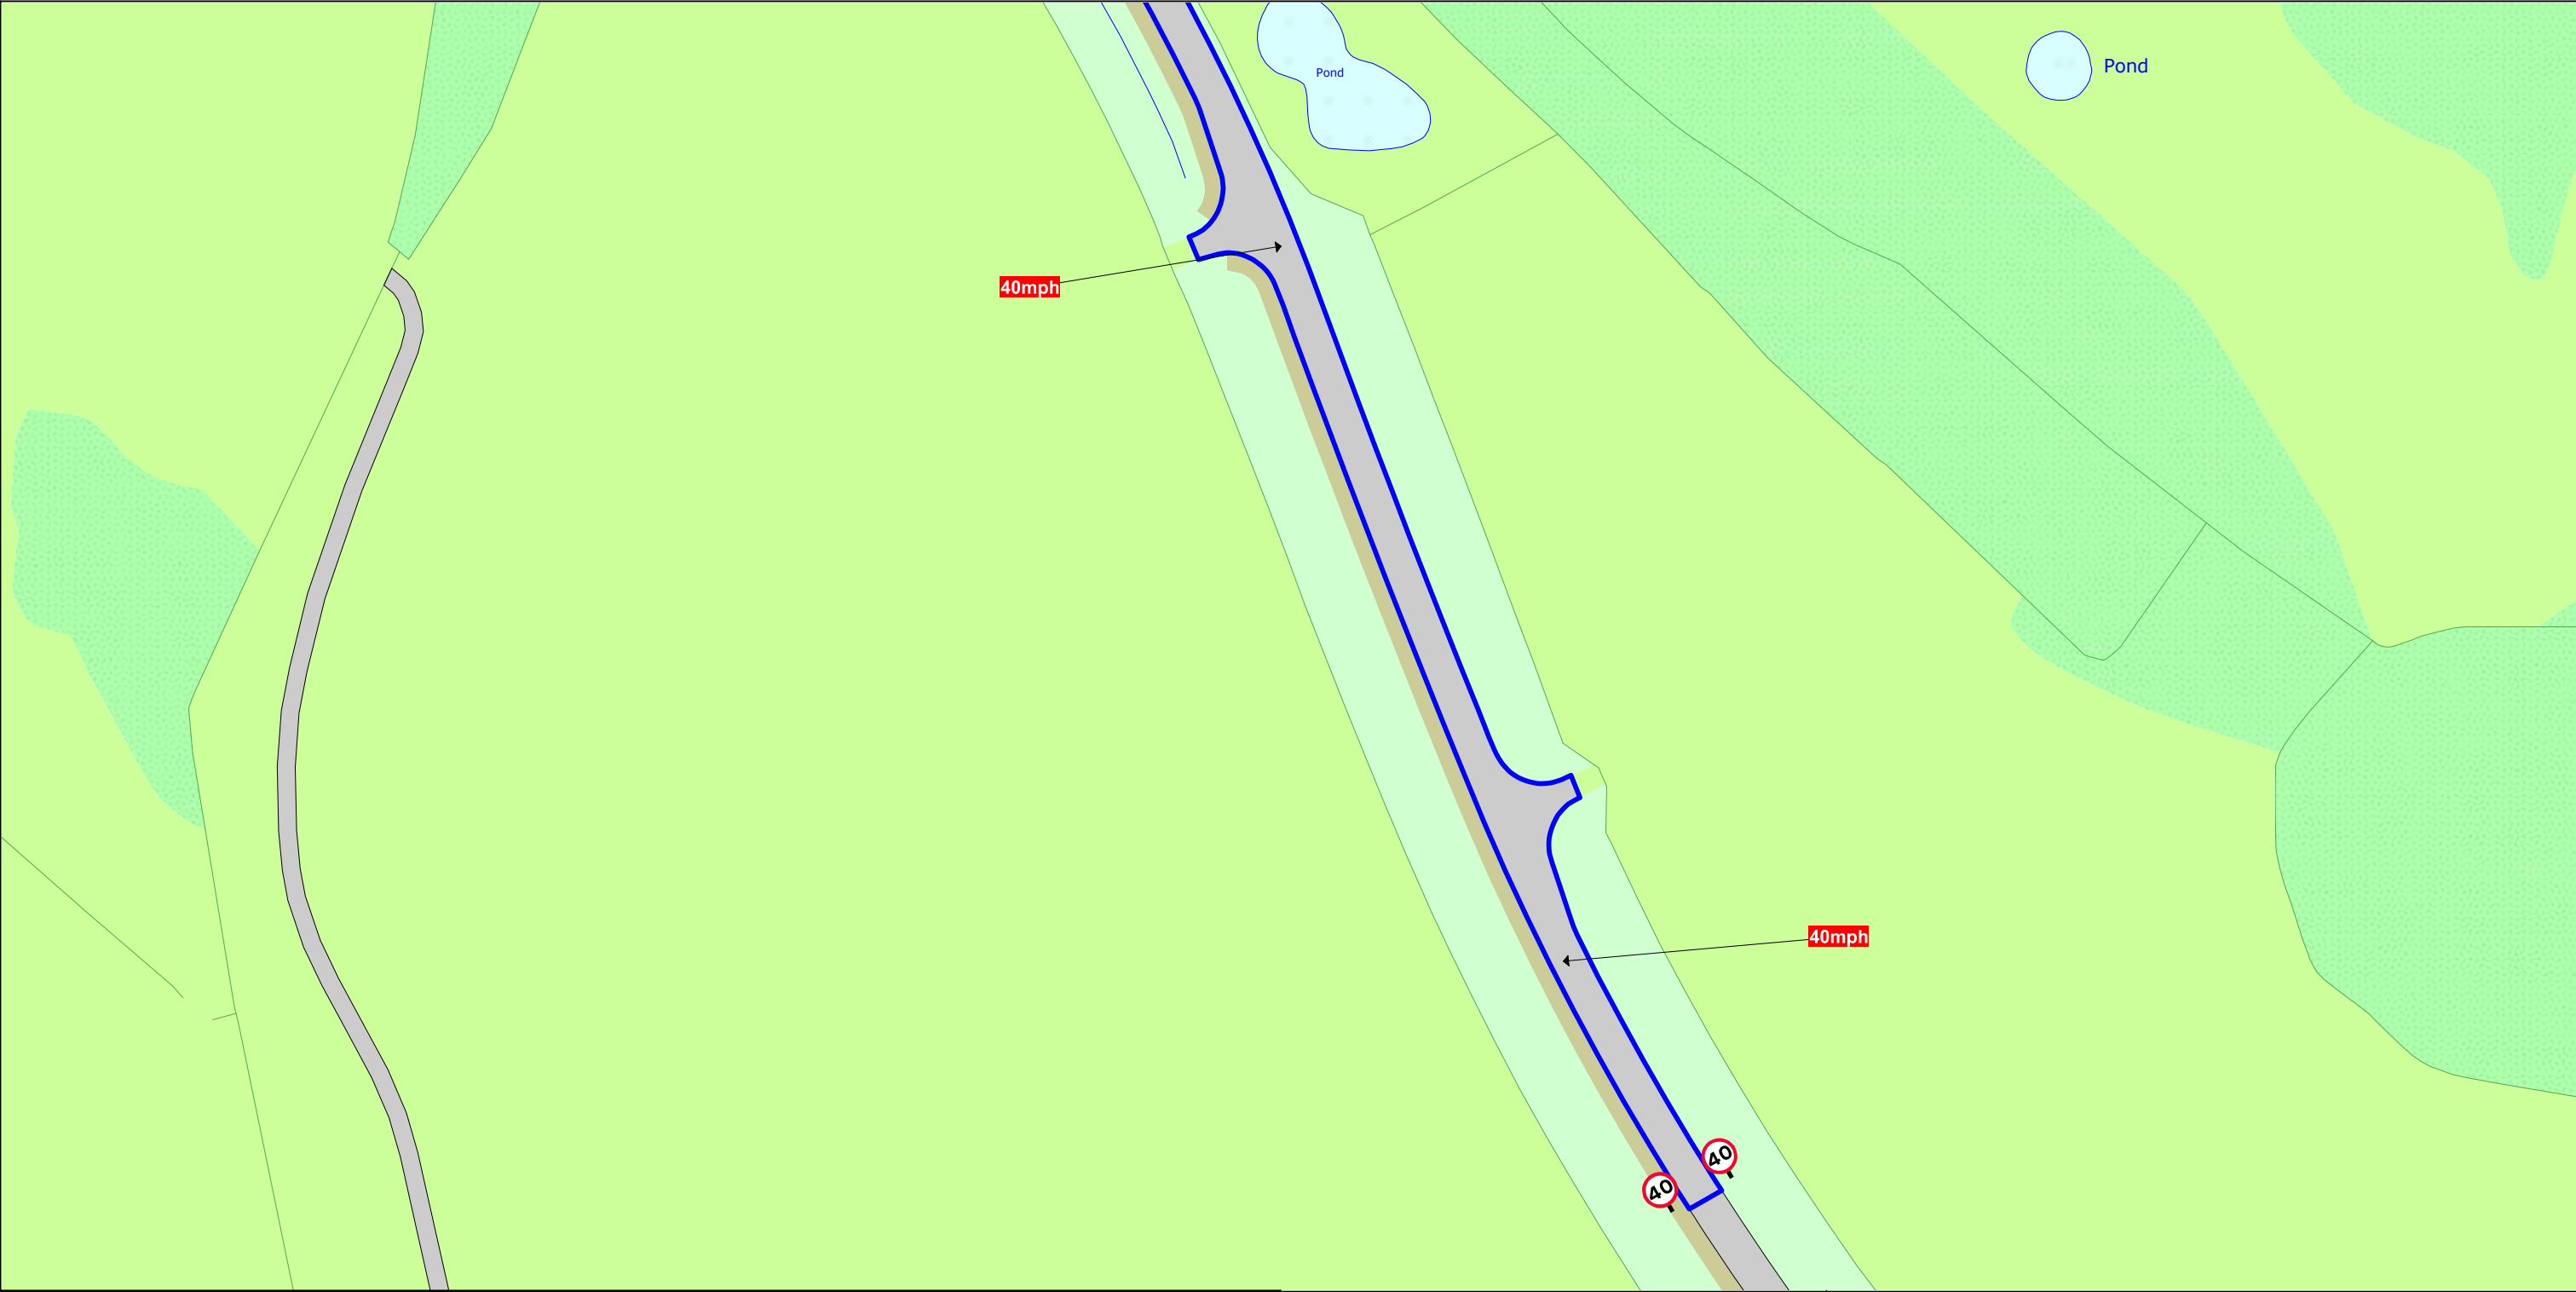

The Buckinghamshire Council (Speed Limit) Order 2021

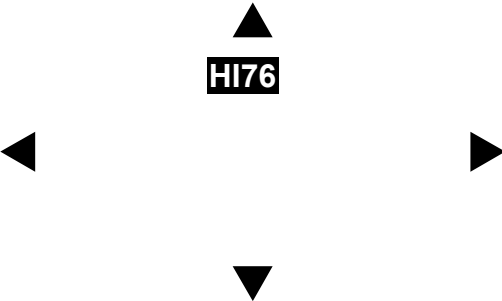

<p><b>SCALE</b> - 1 : 1250      at A3 size</p> <p>NOTE: SEE SPEED LIMIT MAP SCHEDULE LEGEND FOR RESTRICTIONS DISPLAYED Roads on this Map Tile may be subject to maximum speed limits not imposed by this Order.</p> <p>This map is reproduced from Ordnance Survey material with the permission of Ordnance Survey on behalf of the Controller of Her Majesty's Stationery Office © Crown Copyright. Unauthorised reproduction infringes Crown copyright and may lead to prosecution or civil proceedings. Buckinghamshire Council Licence No: 100021529 2022</p> 		<p><b>H176</b></p> 	<p>Status:    PROPOSED</p> <p>Tile Reference:      Tile Ref: HJ76</p> <p>Sheet Revision Number:      0</p> <p>Sheet Active From:      16/08/2022</p>
---	---	--	--