



- NOTES :**
1. Drawing to be printed in colour.
 2. Do not scale from this drawing.
 3. All dimensions in metres unless otherwise noted.
 4. The works will be undertaken in accordance within the Buckinghamshire Council - County Wide Specifications Design and installation of traffic signs and road markings in accordance to Traffic Signs Manual (Chapter 3 for regulatory signs and Chapter 5 for road markings) and TSRGD 2016.
 5. Centerline road marking to be refreshed where required at new road markings.

- LEGEND:**
- OS base.
 - Proposed road markings.
 - Proposed sign and post.
 - Existing road markings to remain.
 - Existing sign and post to remain.
 - Proposed bollards.
 - Proposed reflective plastic bollards.
 - Proposed build out with granite sets
 - Splay kerb with upstand 100mm
 - Proposed dropped kerb with upstand 20mm
 - Minimum visibility splay required
 - Minimum visibility splay +1m offset
 - Sight lines that need to be retained to traffic signs. Vegetation clearance may be required in front of signs to achieve this. Extent of vegetation clearance to be agreed with the engineer on site.

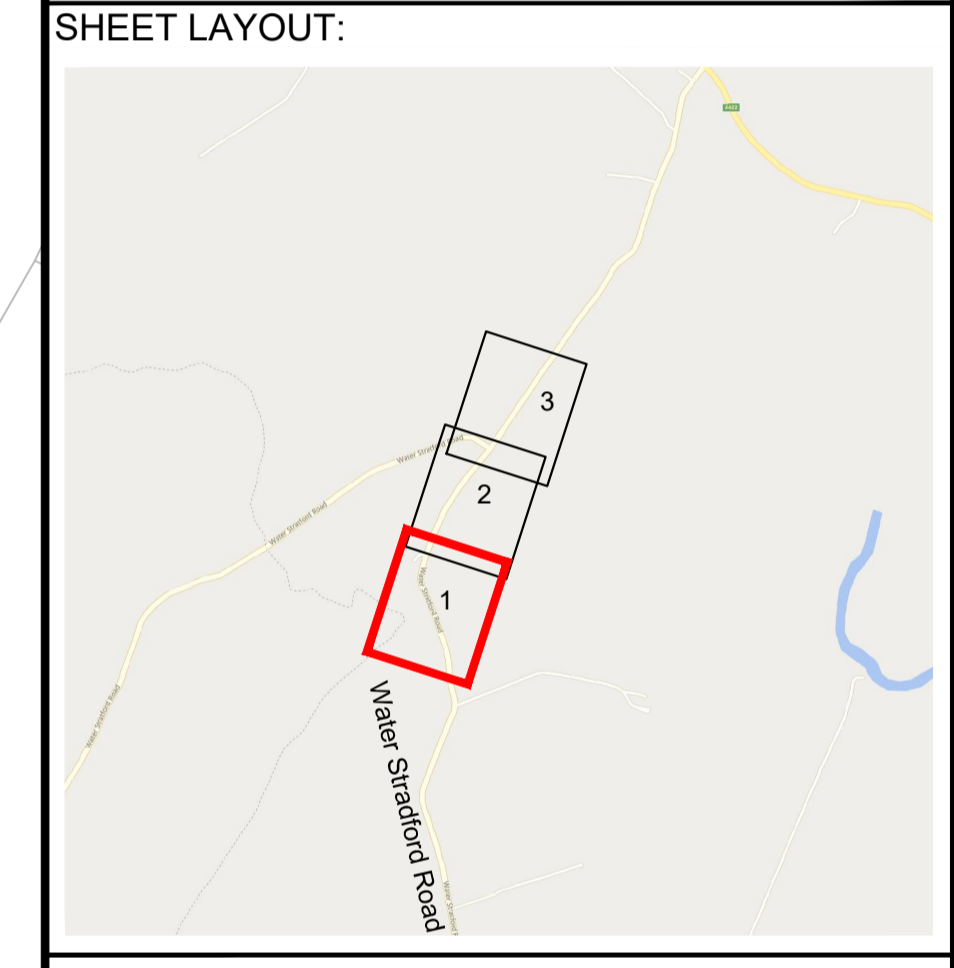

This map is reproduced from Ordnance Survey material with the permission of the Ordnance Survey on behalf of the Controller of Her Majesty's Stationery Office © Crown copyright. Unauthorised reproduction infringes Crown copyright and may lead to prosecution or civil proceedings. Buckinghamshire County Council 100021529.

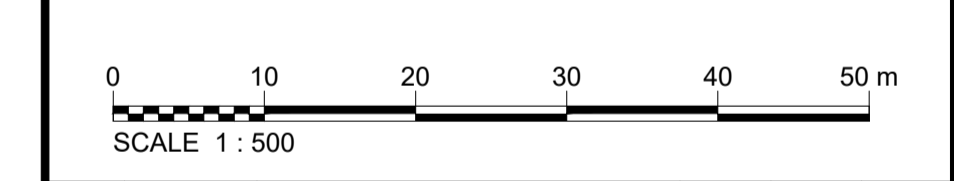

02	20/10/2022	DRAWING AMENDED TO ADDRESS CLIENT COMMENTS	PP	SL	PTS
01	12/09/2022	FOR CONSULTATION	PP	SL	PTS
Rev	Rev. Date	Purpose of revision	Drawn	Checked	Approved

Buckinghamshire Council
 The Gateway
 Gatehouse Road
 Aylesbury
 Buckinghamshire
 HP19 8FF

Client: **Transport for Buckinghamshire**
 KEVIN GOAD
 SERVICE DIRECTOR
 HIGHWAYS AND TECHNICAL SERVICES

Project: **HS2 RSF Tranche 1 Phase 2**

Drawing title: **Water Stratford Traffic Calming Sheet 1**

Drawing status: **FOR CONSULTATION**

Scale: 1:500
 Project No.: N/A

Drawing number: **RSF-RNGJ-01-YY-DE-C-0004** Rev: **02**

This drawing is not to be used in whole or part other than for the intended purpose and project as defined on this drawing.



Ex. TS1, Ex. TS2
 Existing signs to be retained.



FOR CONTINUATION PLEASE REFER TO SHEET 1
 FOR CONTINUATION PLEASE REFER TO SHEET 2

SAFETY, HEALTH AND ENVIRONMENTAL INFORMATION
 IN ADDITION TO THE HAZARDS/RISKS NORMALLY ASSOCIATED WITH THE TYPES OF WORK DETAILED ON THIS DRAWING, NOTE THE FOLLOWING:

CONSTRUCTION
 - ENSURE ADEQUATE SEGREGATION OF CONSTRUCTION ACTIVITIES FROM ADJACENT LIVE CARRIAGEWAYS
 - IDENTIFY AND LOCATE EXISTING SERVICES
 - ALL BURIED SERVICES TO BE ISOLATED / PROTECTED PRIOR TO START OF WORKS
 - IMPLEMENT SAFETY MEASURES FOR WORKING IN EXCAVATIONS, CONFINED SPACES AND TRAFFIC AREAS.

MAINTENANCE / CLEANING
 - AS ABOVE

DECOMMISSIONING / DEMOLITION
 - AS ABOVE

IT IS ASSUMED THAT ALL WORKS WILL BE CARRIED OUT BY A COMPETENT CONTRACTOR WORKING, WHERE APPROPRIATE, TO AN APPROVED METHOD STATEMENT

Symbol Markings				
Symbol	Symbol preview	Description	Size	Quantity
Speedroundel 1065 L		30 mph speed roundel	4300mm x 1500mm	2