

The Buckinghamshire Council (Traffic Movement) Order 2021




<p>SCALE - 1 : 1250 at A3 size</p> <p>NOTE: SEE MOVING MAP SCHEDULE LEGEND FOR RESTRICTIONS DISPLAYED</p> <p>This map is reproduced from Ordnance Survey material with the permission of Ordnance Survey on behalf of the Controller of Her Majesty's Stationery Office © Crown Copyright. Unauthorised reproduction infringes Crown copyright and may lead to prosecution or civil proceedings. Buckinghamshire Council Licence No: 100021529 2021</p> 		<p>Status: PROPOSED</p> <p>Tile Reference: Tile Ref: DO44</p> <p>Sheet Revision Number: 1</p> <p>Sheet Active From: 14/06/2021</p>
--	---	--




The Buckinghamshire Council (Traffic Movement) Order 2021



<p>SCALE - 1 : 1250 at A3 size</p> <p>NOTE: SEE MOVING MAP SCHEDULE LEGEND FOR RESTRICTIONS DISPLAYED</p> <p>This map is reproduced from Ordnance Survey material with the permission of Ordnance Survey on behalf of the Controller of Her Majesty's Stationery Office © Crown Copyright. Unauthorised reproduction infringes Crown copyright and may lead to prosecution or civil proceedings. Buckinghamshire Council Licence No: 100021529 2021</p>  		<p>Status: PROPOSED</p> <p>Tile Reference: Tile Ref: DP44</p> <p>Sheet Revision Number: 1</p> <p>Sheet Active From: 14/06/2021</p>
---	---	--

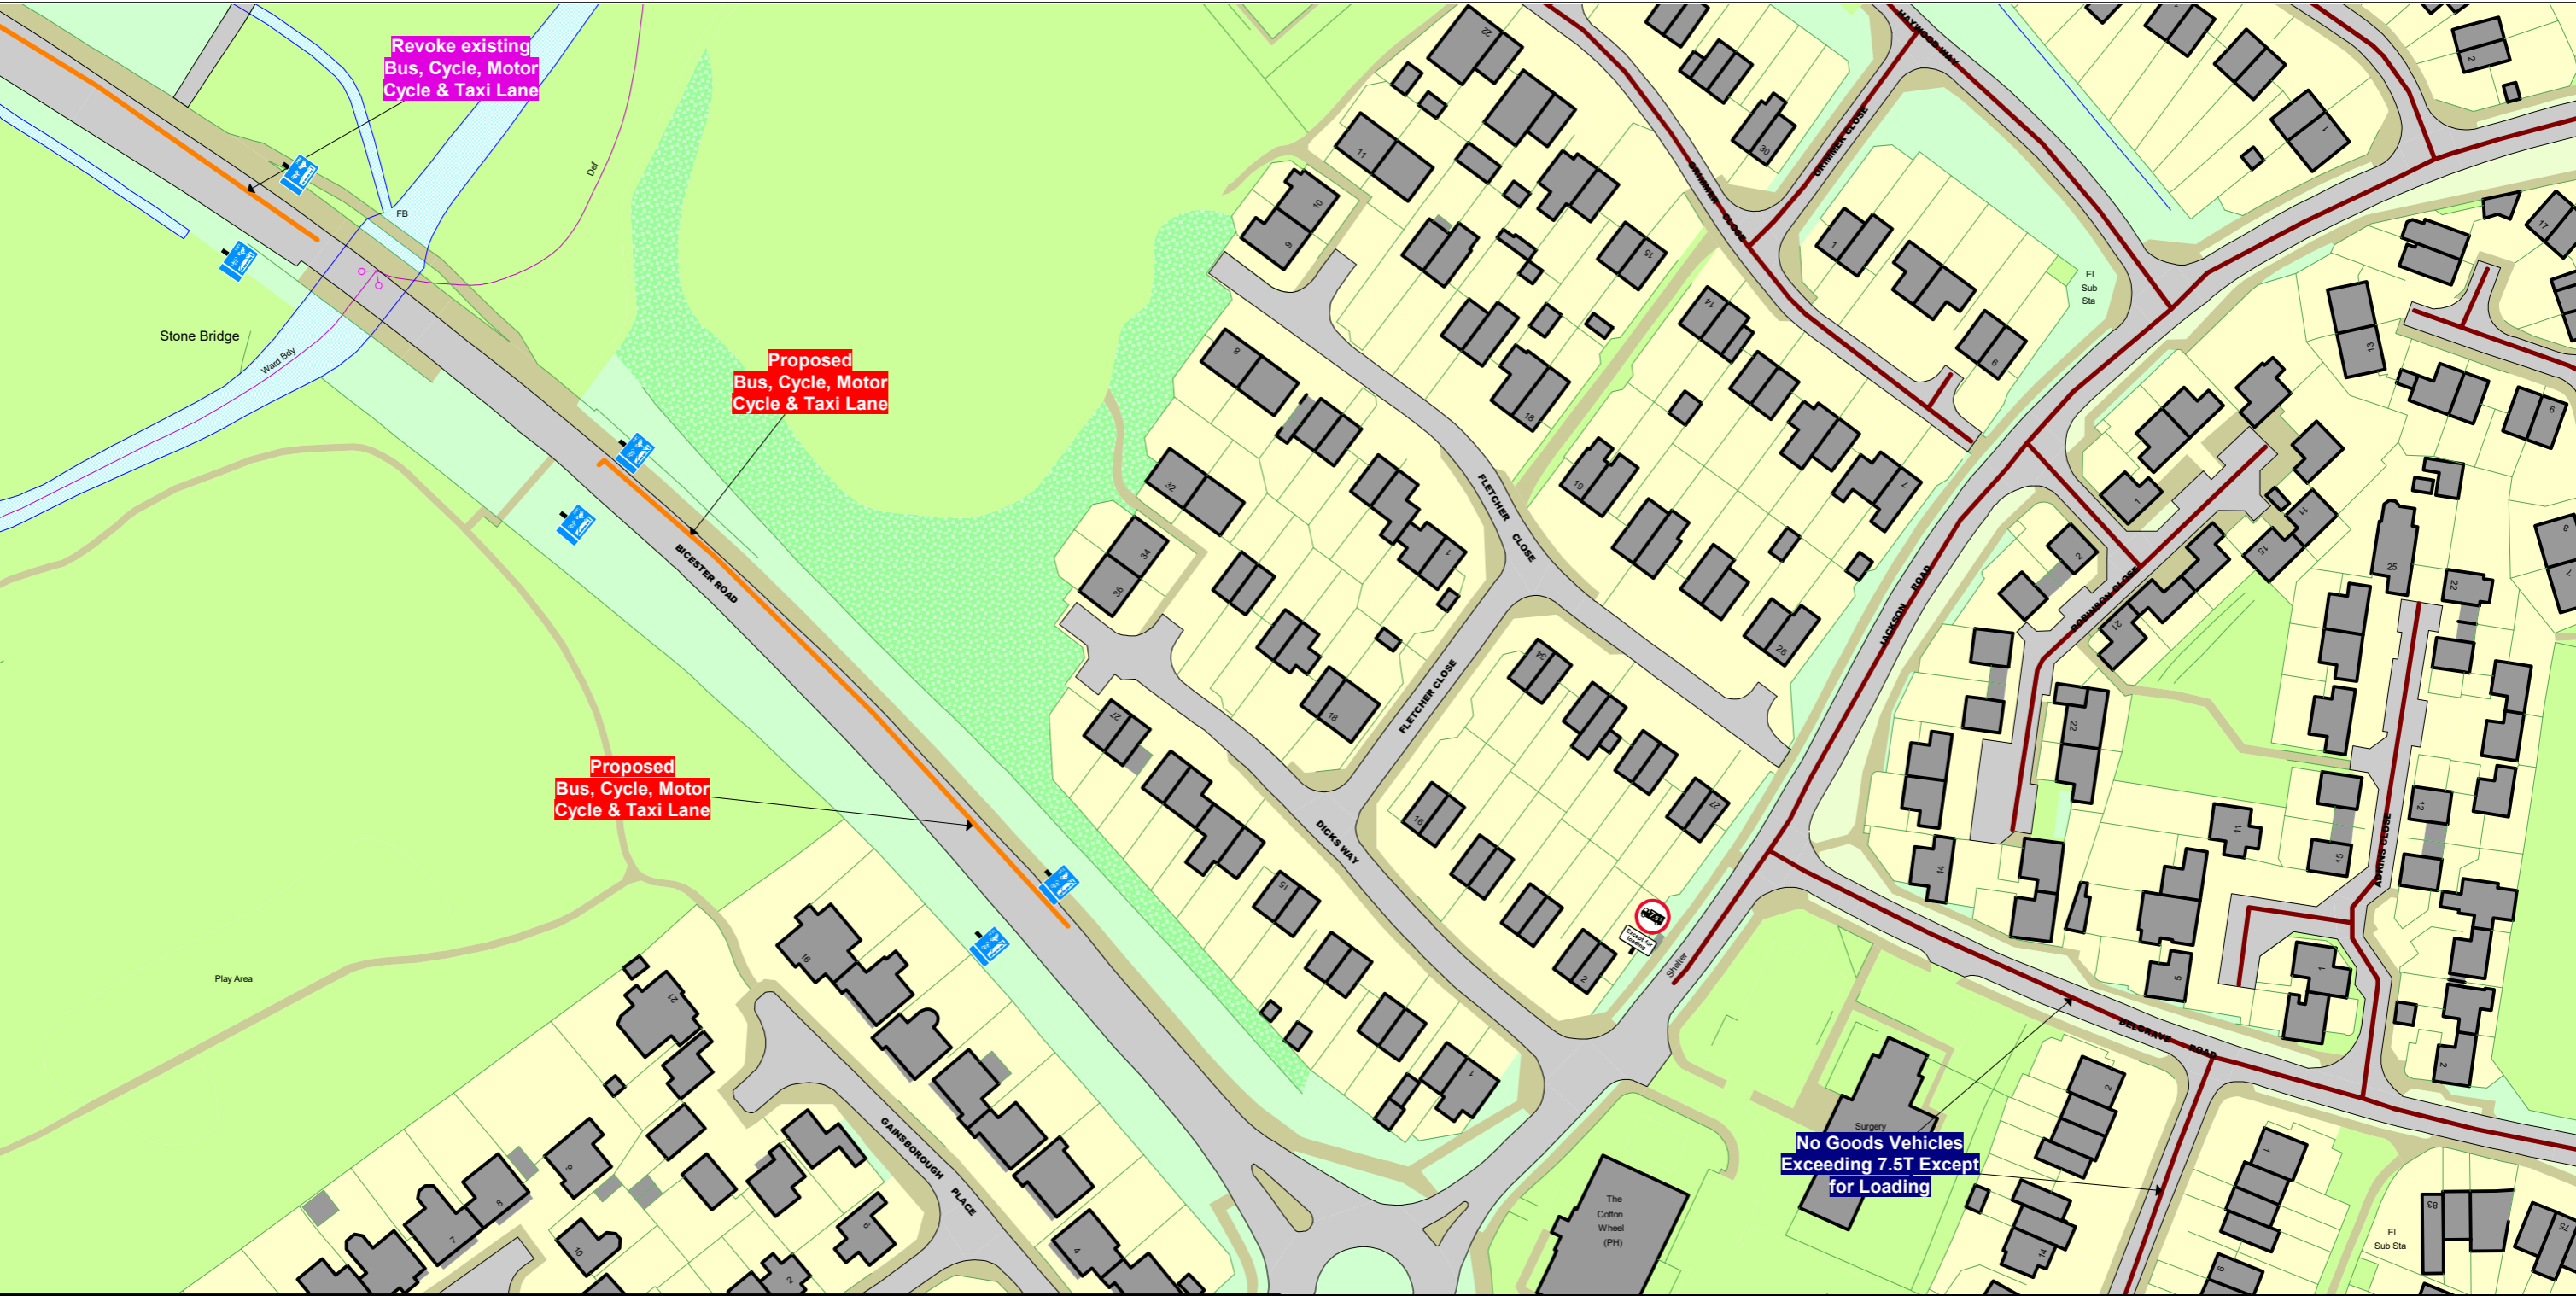The Buckinghamshire Council (Traffic Movement) Order 2021

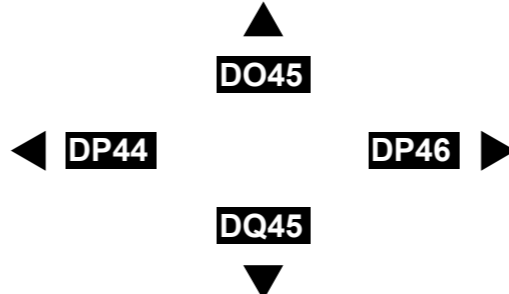

<p>SCALE - 1 : 1250 at A3 size</p> <p>NOTE: SEE MOVING MAP SCHEDULE LEGEND FOR RESTRICTIONS DISPLAYED</p> <p>This map is reproduced from Ordnance Survey material with the permission of Ordnance Survey on behalf of the Controller of Her Majesty's Stationery Office © Crown Copyright. Unauthorised reproduction infringes Crown copyright and may lead to prosecution or civil proceedings. Buckinghamshire Council Licence No: 100021529 2021</p>  		<p>Status: PROPOSED</p> <p>Tile Reference: Tile Ref: DP45</p> <p>Sheet Revision Number: 1</p> <p>Sheet Active From: 14/06/2021</p>
--	---	--