
SHEET REVISION NUMBER - TBC

CONSULTATION PLAN

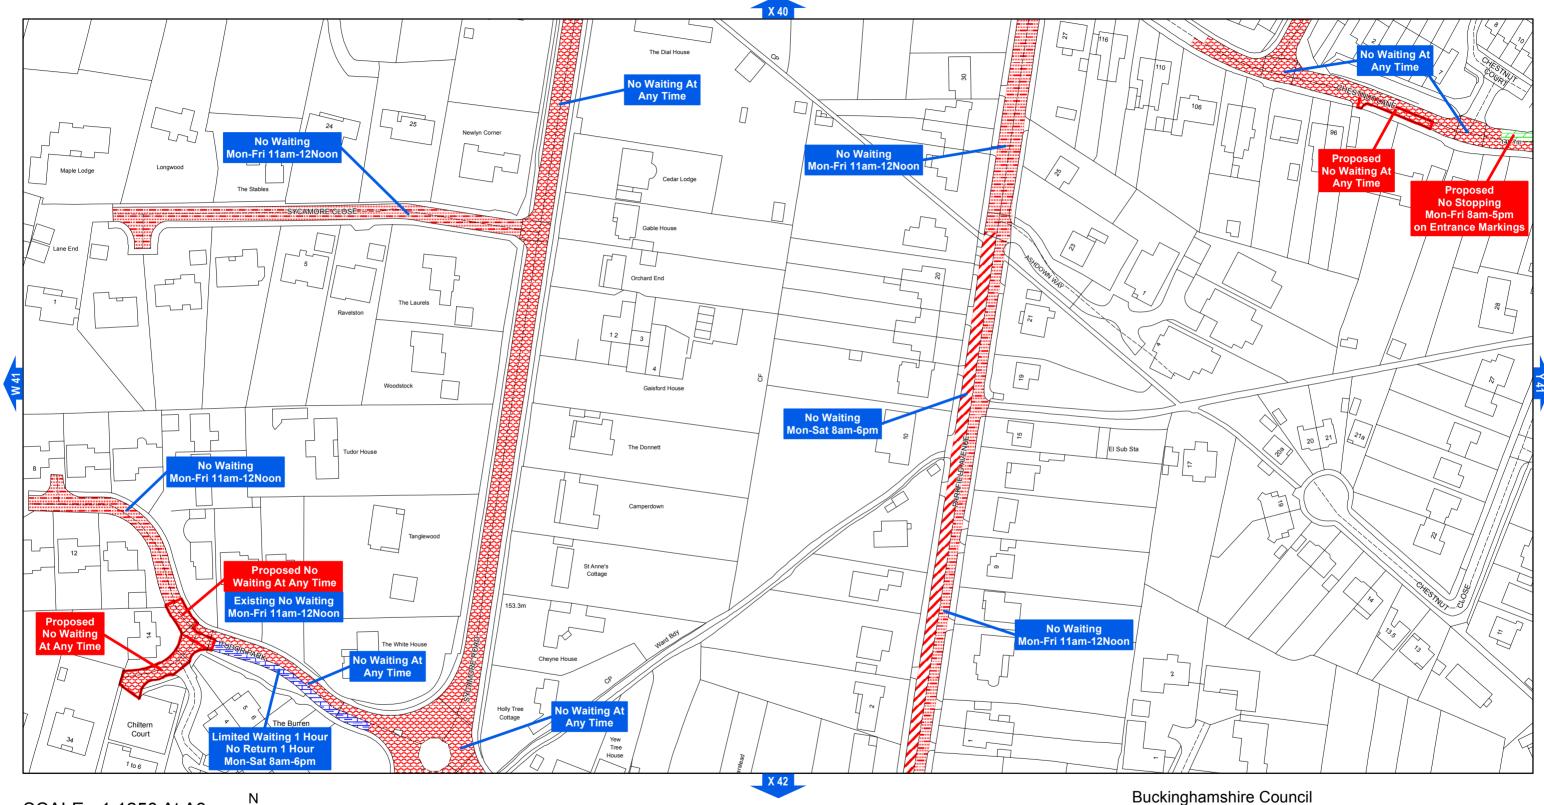

SCALE - 1:1250 At A3

The Buckinghamshire County Council (Chiltern District) (Consolidation) Order 2010

AREA CODE: X 41

KEY

Existing Existing I

Proposed

Existing Restriction

Proposed Restriction
Chiltern/Wycombe
District Boundary



The Gateway
Gatehouse Road
Aylesbury
Buckinghamshire HP19 8FF

Produced from Ordnance Survey 1:1250 mapping with permission of the Controller of Her Majesty's Stationery Office © Crown Copyright. Unauthorised reproduction infringes Crown Copyright and may lead to prosecution or civil proceedings. © Buckinghamshire County Council. 100021529 2020