

The Buckinghamshire Council (Speed Limit) Order 2021




SCALE - 1 : 1250 at A3 size

NOTE: SEE SPEED LIMIT MAP SCHEDULE LEGEND FOR RESTRICTIONS DISPLAYED
Roads on this Map Tile may be subject to maximum speed limits not imposed by this Order.



This map is reproduced from Ordnance Survey material with the permission of Ordnance Survey on behalf of the Controller of Her Majesty's Stationery Office © Crown Copyright. Unauthorised reproduction infringes Crown copyright and may lead to prosecution or civil proceedings.
Buckinghamshire Council
Licence No: 100021529 2024

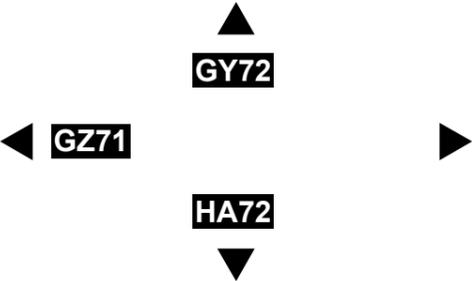

Status: PROPOSED

Tile Reference: Tile Ref: GZ72

Sheet Revision Number: 1

Sheet Active From: 04/04/2024

The Buckinghamshire Council (Speed Limit) Order 2021




SCALE - 1 : 1250 at A3 size

NOTE: SEE SPEED LIMIT MAP SCHEDULE LEGEND FOR RESTRICTIONS DISPLAYED
 Roads on this Map Tile may be subject to maximum speed limits not imposed by this Order.



This map is reproduced from Ordnance Survey material with the permission of Ordnance Survey on behalf of the Controller of Her Majesty's Stationery Office © Crown Copyright. Unauthorised reproduction infringes Crown copyright and may lead to prosecution or civil proceedings.
 Buckinghamshire Council
 Licence No: 100021529 2024

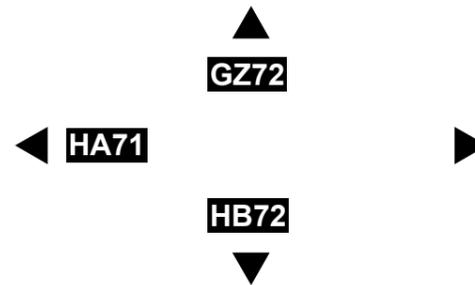

Status: PROPOSED

Tile Reference: Tile Ref: HA72

Sheet Revision Number: 1

Sheet Active From: 04/04/2024


The Buckinghamshire Council (Speed Limit) Order 2021



SCALE - 1 : 1250 at A3 size

NOTE: SEE SPEED LIMIT MAP SCHEDULE LEGEND FOR RESTRICTIONS DISPLAYED
Roads on this Map Tile may be subject to maximum speed limits not imposed by this Order.

This map is reproduced from Ordnance Survey material with the permission of Ordnance Survey on behalf of the Controller of Her Majesty's Stationery Office © Crown Copyright. Unauthorised reproduction infringes Crown copyright and may lead to prosecution or civil proceedings.
Buckinghamshire Council
Licence No: 100021529 2024

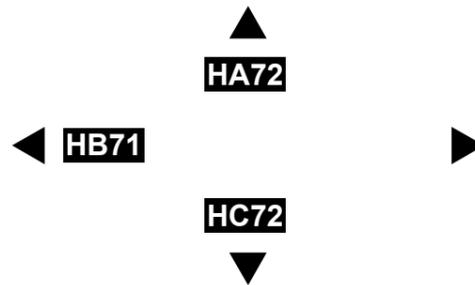

Status: PROPOSED

Tile Reference: Tile Ref: HB72

Sheet Revision Number: 1

Sheet Active From: 04/04/2024


The Buckinghamshire Council (Speed Limit) Order 2021



SCALE - 1 : 1250 at A3 size

NOTE: SEE SPEED LIMIT MAP SCHEDULE LEGEND FOR RESTRICTIONS DISPLAYED
Roads on this Map Tile may be subject to maximum speed limits not imposed by this Order.

This map is reproduced from Ordnance Survey material with the permission of Ordnance Survey on behalf of the Controller of Her Majesty's Stationery Office © Crown Copyright. Unauthorised reproduction infringes Crown copyright and may lead to prosecution or civil proceedings.
Buckinghamshire Council
Licence No: 100021529 2024

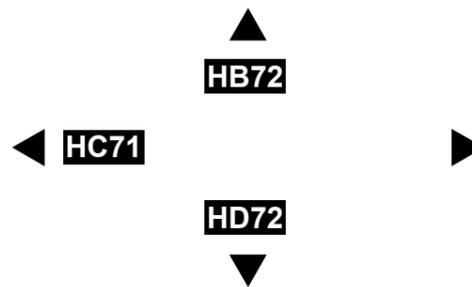

Status: PROPOSED

Tile Reference: Tile Ref: HC72

Sheet Revision Number: 1

Sheet Active From: 04/04/2024

The Buckinghamshire Council (Speed Limit) Order 2021




SCALE - 1 : 1250 at A3 size

NOTE: SEE SPEED LIMIT MAP SCHEDULE LEGEND FOR RESTRICTIONS DISPLAYED
Roads on this Map Tile may be subject to maximum speed limits not imposed by this Order.



This map is reproduced from Ordnance Survey material with the permission of Ordnance Survey on behalf of the Controller of Her Majesty's Stationery Office © Crown Copyright. Unauthorised reproduction infringes Crown copyright and may lead to prosecution or civil proceedings.
Buckinghamshire Council
Licence No: 100021529 2024

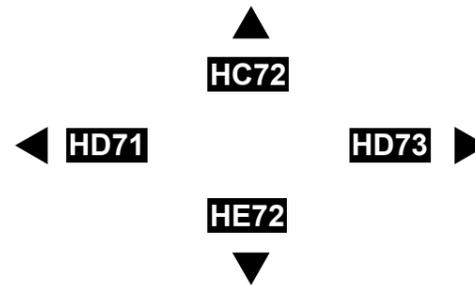


Status: PROPOSED

Tile Reference: Tile Ref: HD72

Sheet Revision Number: 1

Sheet Active From: 04/04/2024

The Buckinghamshire Council (Speed Limit) Order 2021

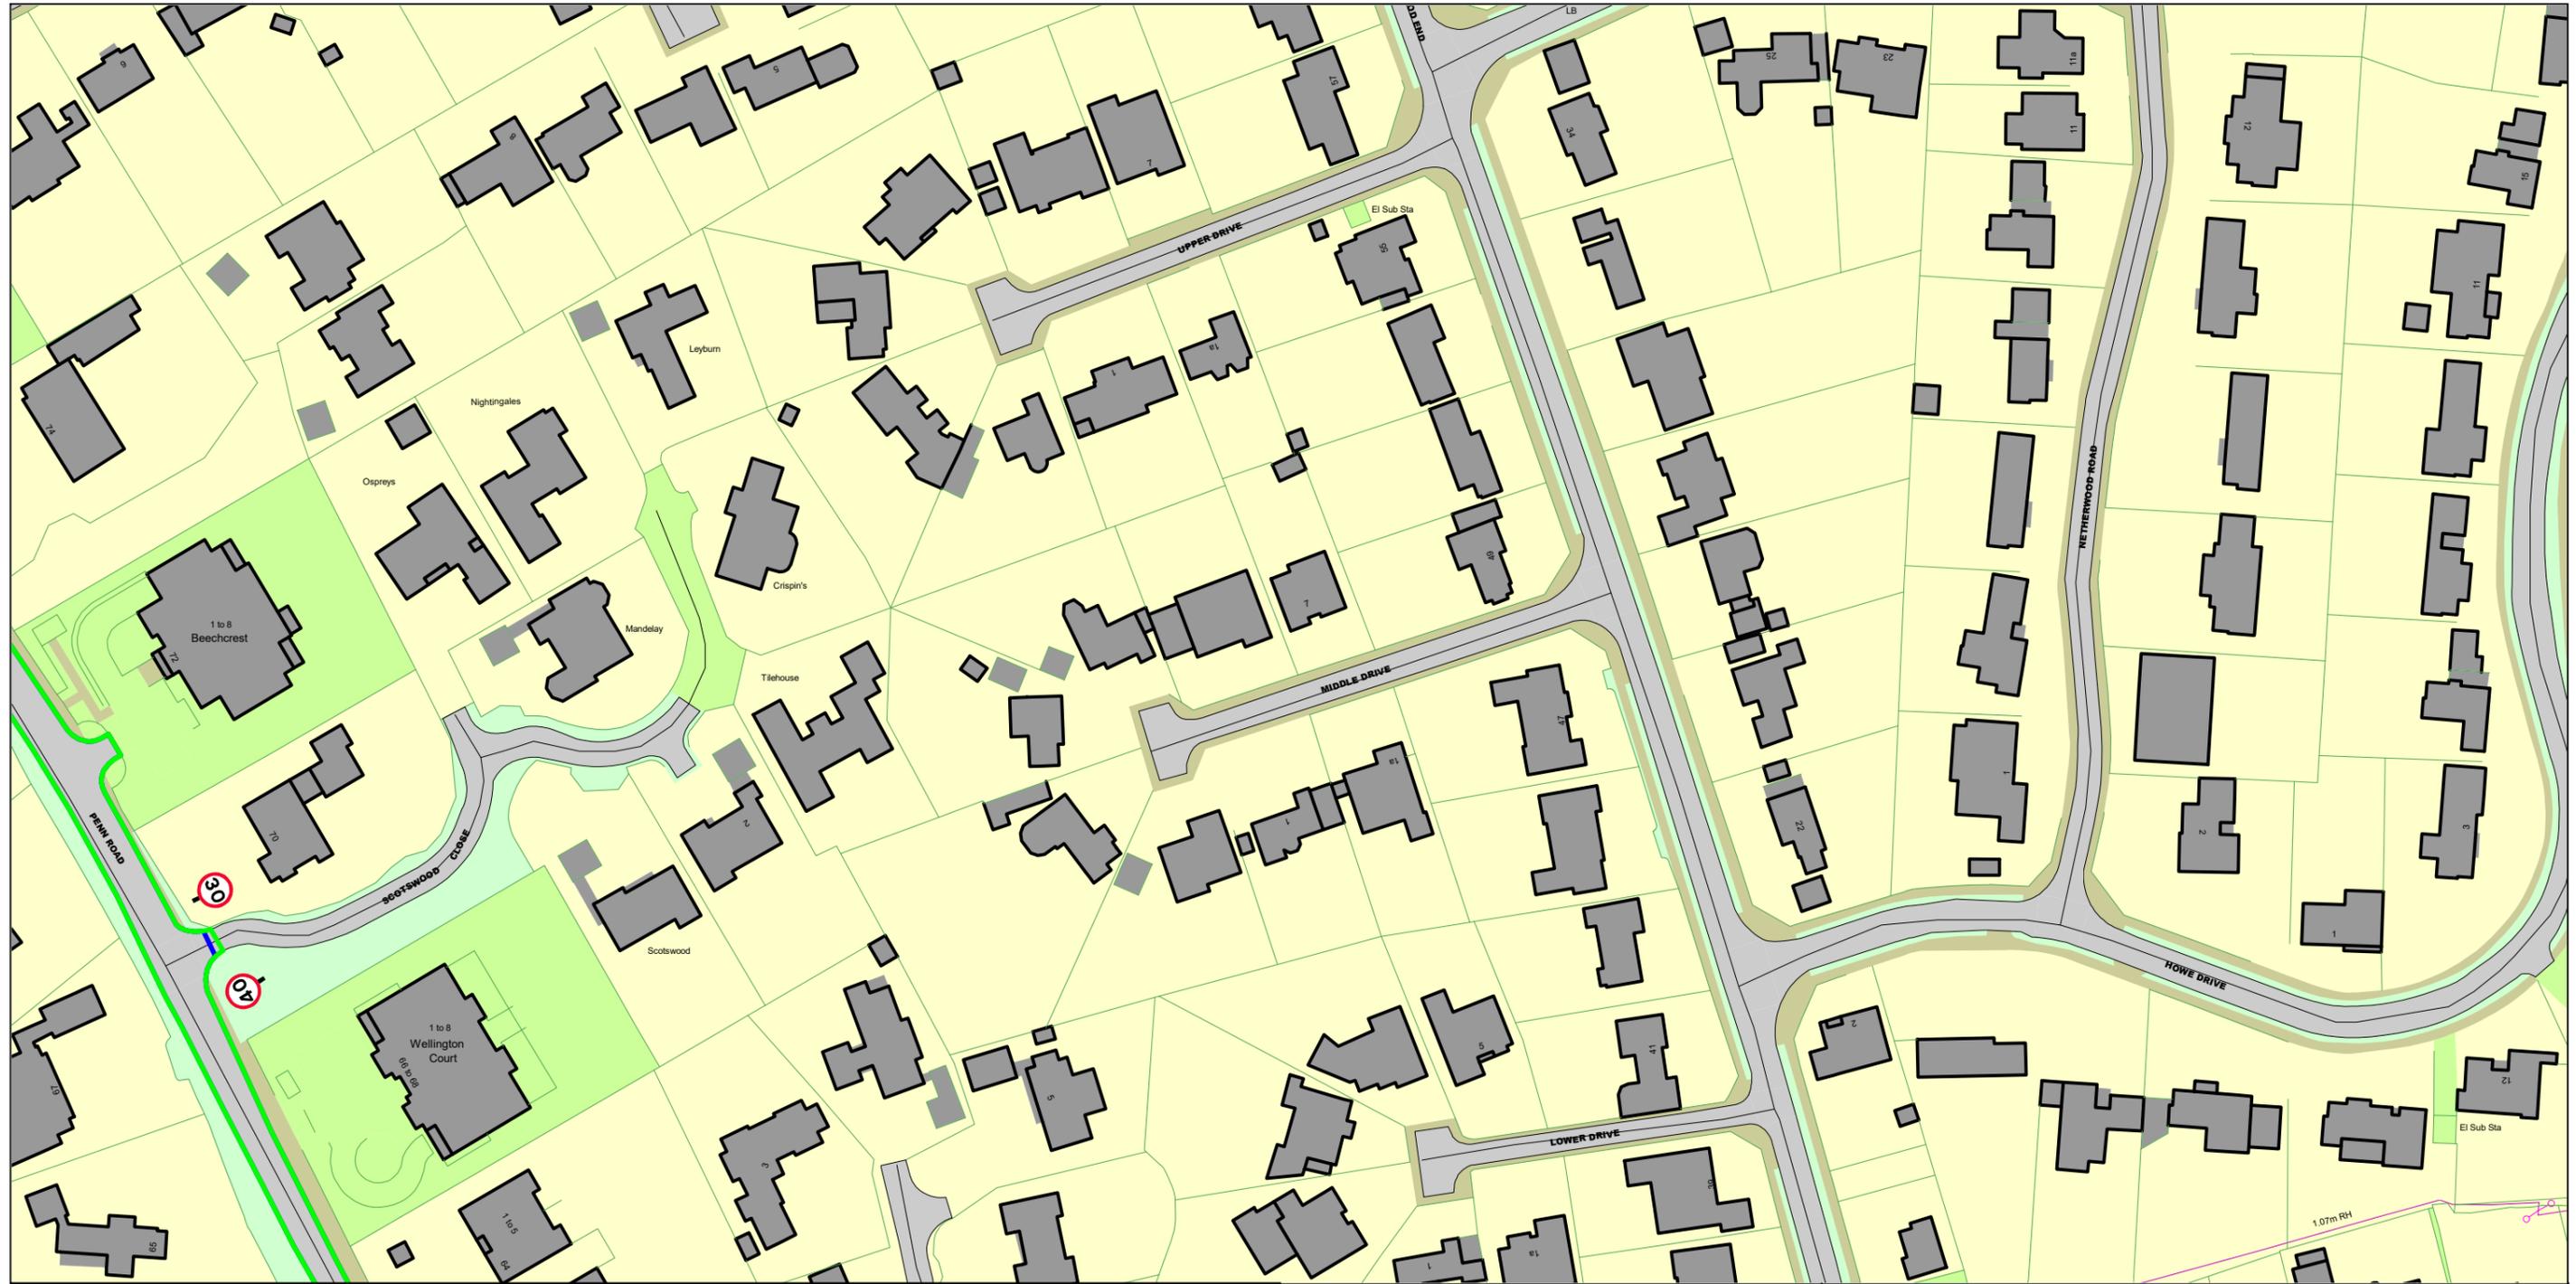


SCALE - 1 : 1250 at A3 size

NOTE: SEE SPEED LIMIT MAP SCHEDULE LEGEND FOR RESTRICTIONS DISPLAYED
Roads on this Map Tile may be subject to maximum speed limits not imposed by this Order.



This map is reproduced from Ordnance Survey material with the permission of Ordnance Survey on behalf of the Controller of Her Majesty's Stationery Office © Crown Copyright. Unauthorised reproduction infringes Crown copyright and may lead to prosecution or civil proceedings.
Buckinghamshire Council
Licence No: 100021529 2024

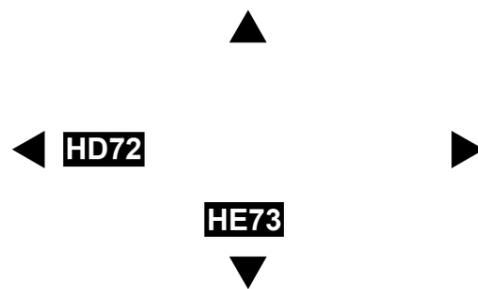

Status: PROPOSED

Tile Reference: Tile Ref: HD73

Sheet Revision Number: 1

Sheet Active From: 04/04/2024

The Buckinghamshire Council (Speed Limit) Order 2021




SCALE - 1 : 1250 at A3 size

NOTE: SEE SPEED LIMIT MAP SCHEDULE LEGEND FOR RESTRICTIONS DISPLAYED
Roads on this Map Tile may be subject to maximum speed limits not imposed by this Order.



This map is reproduced from Ordnance Survey material with the permission of Ordnance Survey on behalf of the Controller of Her Majesty's Stationery Office © Crown Copyright. Unauthorised reproduction infringes Crown copyright and may lead to prosecution or civil proceedings.
Buckinghamshire Council
Licence No: 100021529 2024

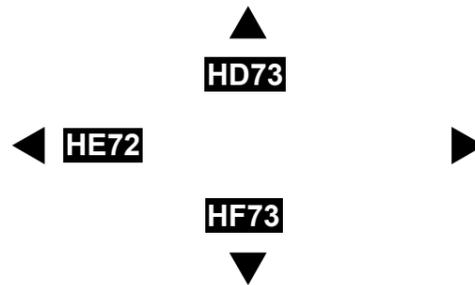

Status: PROPOSED

Tile Reference: Tile Ref: HE73

Sheet Revision Number: 1

Sheet Active From: 04/04/2024


The Buckinghamshire Council (Speed Limit) Order 2021



SCALE - 1 : 1250 at A3 size

NOTE: SEE SPEED LIMIT MAP SCHEDULE LEGEND FOR RESTRICTIONS DISPLAYED
Roads on this Map Tile may be subject to maximum speed limits not imposed by this Order.

This map is reproduced from Ordnance Survey material with the permission of Ordnance Survey on behalf of the Controller of Her Majesty's Stationery Office © Crown Copyright. Unauthorised reproduction infringes Crown copyright and may lead to prosecution or civil proceedings.
Buckinghamshire Council
Licence No: 100021529 2024

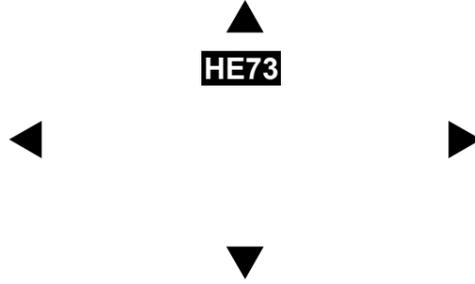

Status: PROPOSED

Tile Reference: Tile Ref: HF73

Sheet Revision Number: 1

Sheet Active From: 04/04/2024