



N:\Transportation\share\AREA SCHEMES DELIVERY\PROJECTS\106 2019-20\TEE19060 - Stokenchurch (WDC Funded)\60 - Drawings\Working\TEE19060-CONS-001 Rev0.dwg - 23/09/2020 14:45:52 - TFB A3-Layout - tjnsalan

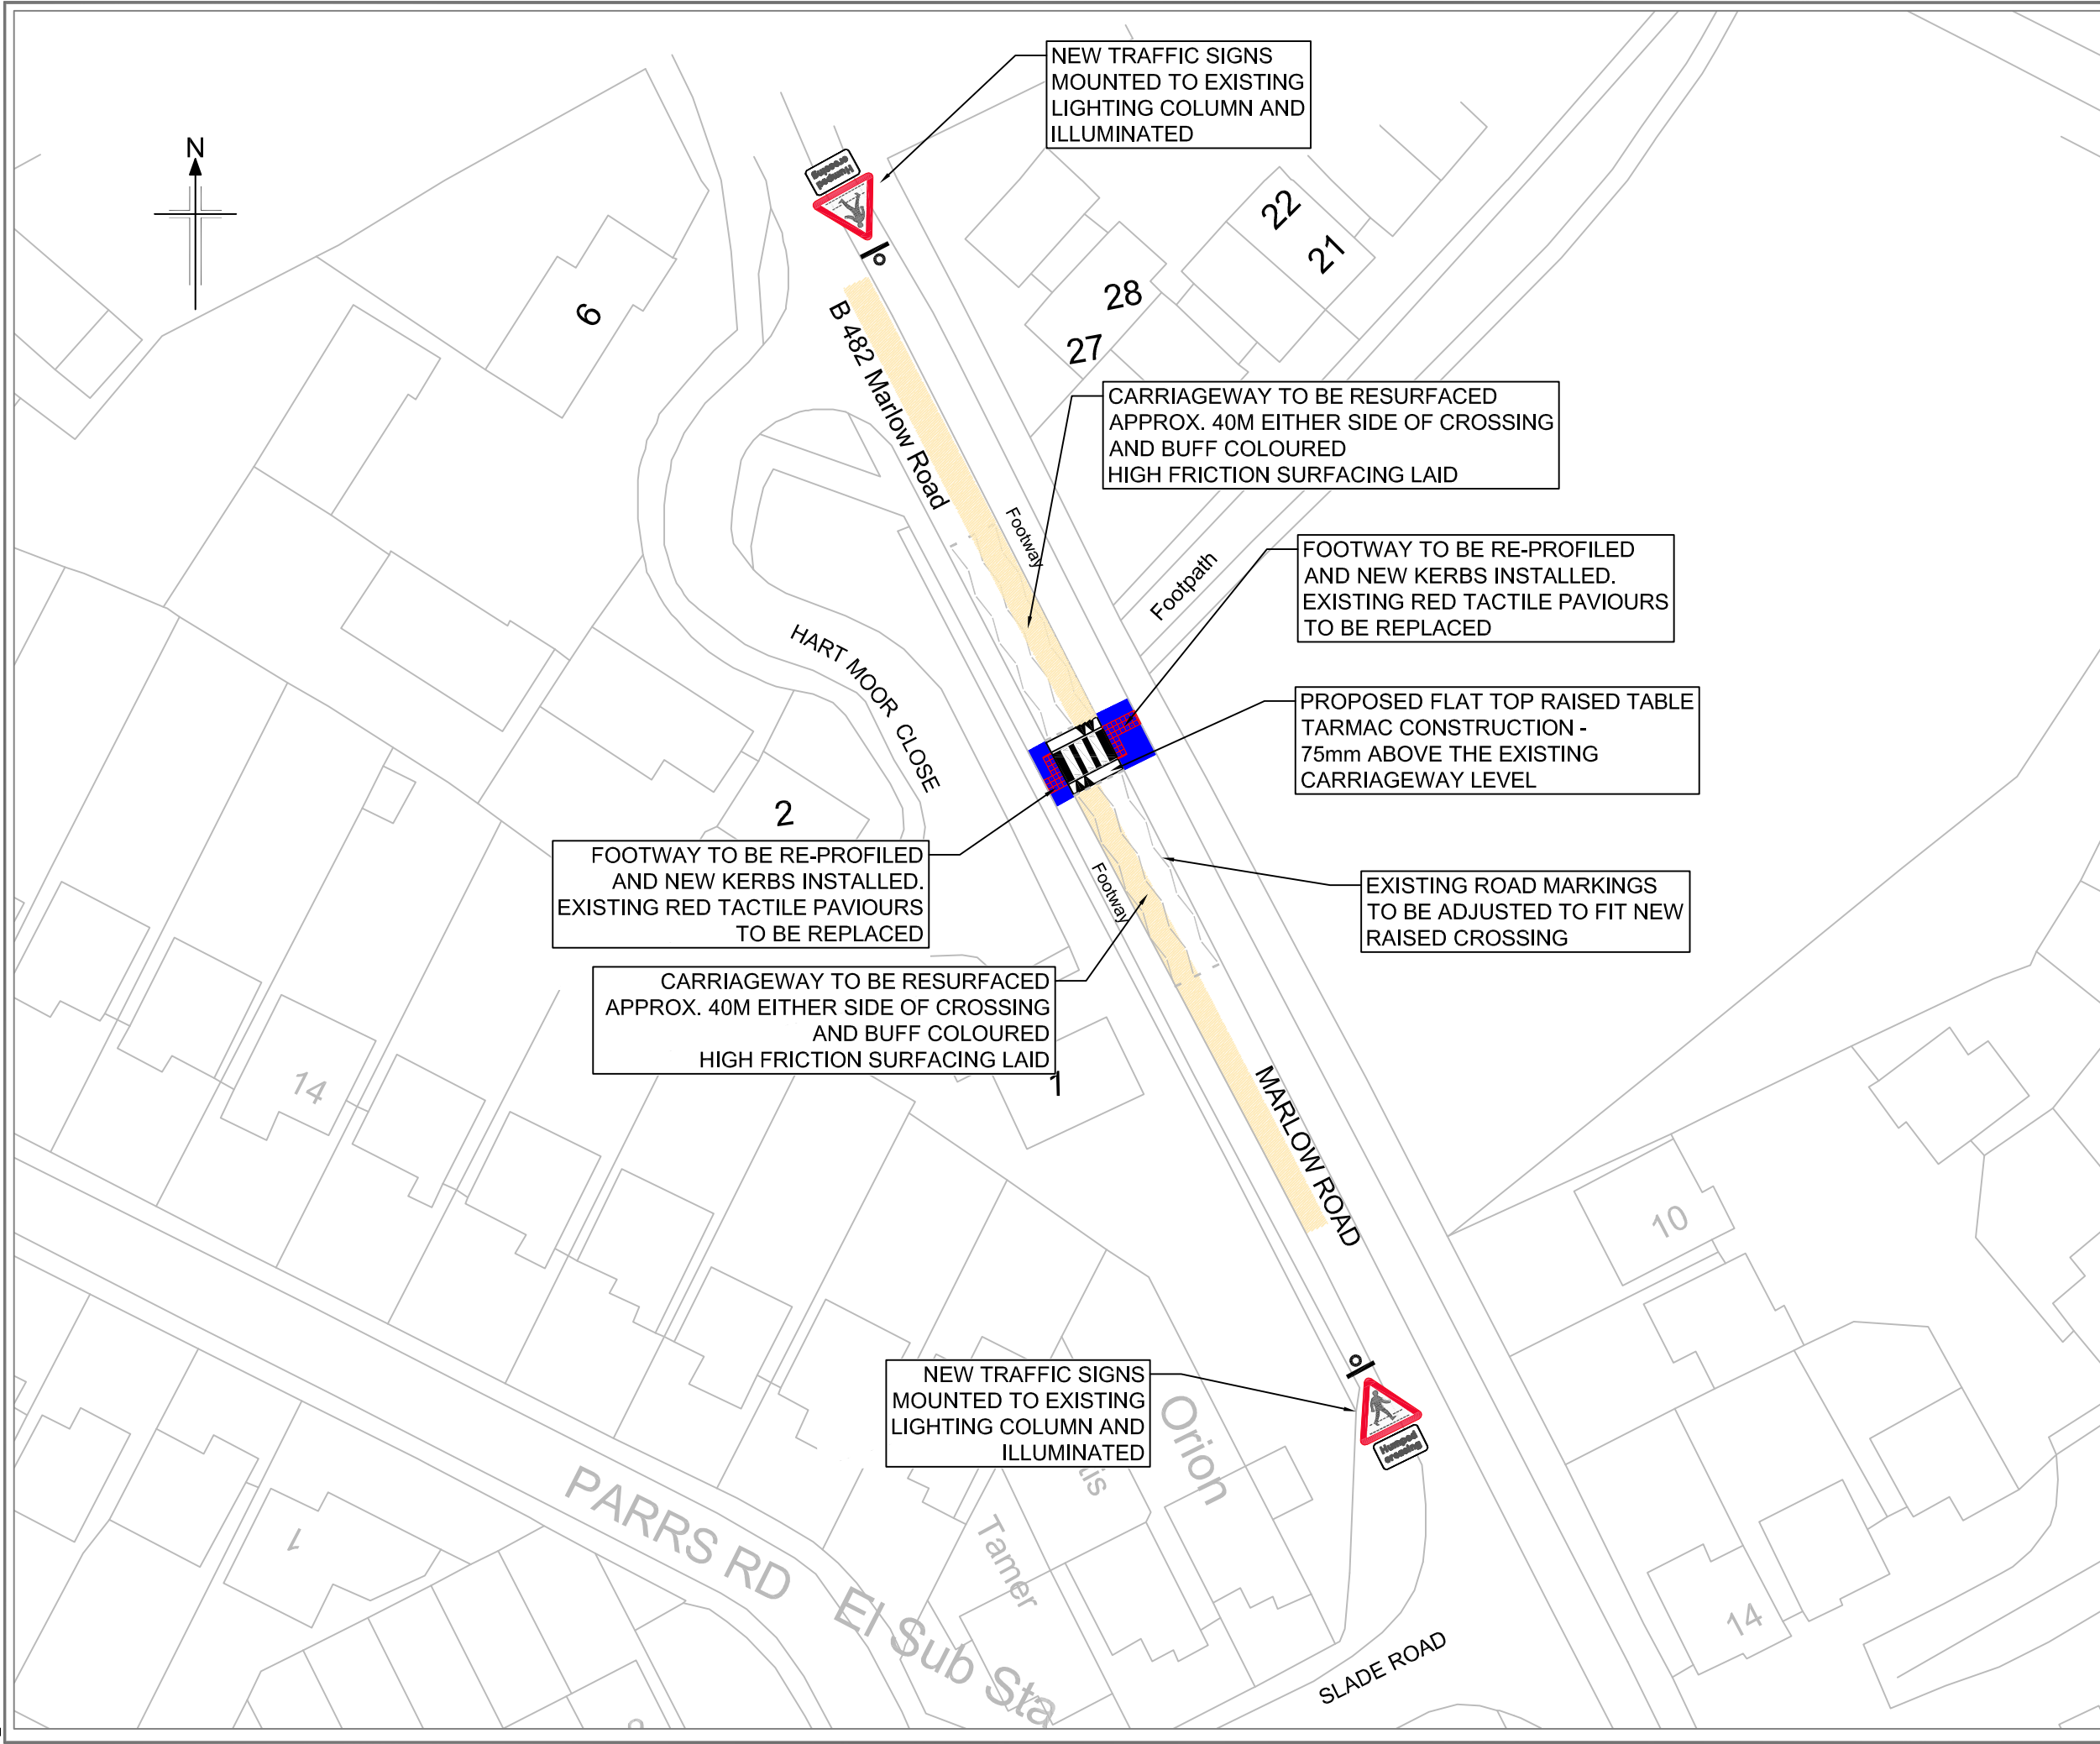

- NOTES :**
- 1) THE PROPOSALS ARE FOR PROVIDING A RAISED TABLE AT THE EXISTING ZEBRA CROSSING POINT AT THE SHOWN LOCATION.
  - 2) THIS DRAWING IS BASED ON OS MAPPING DATA AND SOME INCONSISTENCIES MAY BE PRESENT.
  - 3) EXISTING KERBS, TACTILE AND FOOTWAY AREA AROUND IT TO BE MATCHED WITH THE PROPOSED RAISED TABLE LEVEL.

- KEY :**
- EXISTING RED COLOUR TACTILE
  - PROPOSED CARRIAGEWAY RESURFACING AND BUFF COLOURED HIGH FRICTION SURFACE
  - PROPOSED EXTENTS OF FOOTWAY RESURFACING (APPROXIMATE)

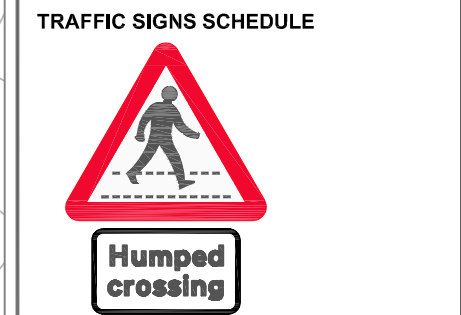

This map is reproduced from Ordnance Survey material with the permission of the Ordnance Survey on behalf of the Controller of Her Majesty's Stationery Office © Crown copyright. Unauthorised reproduction infringes Crown copyright and may lead to prosecution or civil proceedings. Buckinghamshire Council 100021529

0	23/09/2020	ORIGINAL ISSUE	JA	JS	TM
Rev	Rev. Date	Purpose of revision	Originator	Checker	Approver

The Gateway  
 Gatehouse Road  
 Aylesbury  
 Buckinghamshire  
 HP19 8FF

Client:	ROB SMITH SERVICE DIRECTOR HIGHWAYS AND TECHNICAL SERVICES
---------	--

Project:	TFB189 STOKENCHURCH S106 2019/20
----------	--

Drawing title:	CONSULTATION B482 MARLOW ROAD PROPOSED RAISED ZEBRA CROSSING TABLE
Drawing status:	PRELIM DESIGN

Scale:	1:500 @ A3
Project No.:	TEE19060

Drawing number:	TEE19060-DWG-CONS-001	Rev:	0
-----------------	-----------------------	------	---

This drawing is not to be used in whole or part other than for the intended purpose and project as defined on this drawing.