

BUCKINGHAMSHIRE COUNCIL

(BROUGHTON LANE AND STOCKLAKE (PARTS), BIERTON)

(PROHIBITION OF MOTOR VEHICLES) ORDER 2020

BUCKINGHAMSHIRE COUNCIL (hereinafter referred to as “the Council”) in exercise of the powers under Sections 1(1), 2(1), 2(2), 92 and Part IV of Schedule 9 of the Road Traffic Regulation Act 1984 (“the Act”), and of all other enabling powers, and having regard to Section 122 of the Act and after consultation with the Chief Officer of Police in accordance with Part III of Schedule 9 to the Act, hereby make the following Order:-

1. In this Order
“motor vehicle” has the same meaning as in Section 185 (1) of the Road Traffic Act 1988;
2. Save as provided in Article 3 hereof no person shall, except upon the direction or with the permission of a police constable in uniform or of a civil enforcement officer, cause or permit any motor vehicle to enter or proceed in the lengths of road specified in the Schedule to this Order.
3. Nothing in Article 2 hereof shall render it unlawful to cause or permit any motor vehicle to enter or proceed in the length of roads specified therein for so long as may be necessary to enable:-
 - (a) The maintenance, improvement or reconstruction of the said length of roads;
 - (b) The laying, erection, alteration or repair in or on land adjacent to the said length of roads of any sewer or of any pipe or apparatus for the supply of gas, water or electricity or of any telecommunications systems as defined in the Telecommunications Act 1984;
 - (c) The vehicle, if it cannot conveniently be used for such purposes in any other road, to be used in the service of a local authority or of a water company in pursuance of statutory powers or duties;
 - (d) The vehicle to be used for fire brigade, ambulance or police purposes;
 - (e) The vehicle to be used for the purpose authorised by and with the permission of the Council.
4. This Order may be cited as “Buckinghamshire Council (Broughton Lane and Stocklake (parts), Bierton), (Prohibition of Motor Vehicles), Order 2020

SCHEDULE

Prohibition of Motor Vehicles

Stocklake, Berton

That length of Stocklake, from a point 99 metres north east of its junction with Turney Street continuing in a north easterly direction to its end point, (shown for indicative purposes only coloured blue on the attached plan).

Broughton Lane, Berton

That length of highway formerly known as Broughton Lane, situated 209 metres south east from the realigned Broughton Lane junction with Bellingham Way, continuing for 99 metres in a north westerly direction to its end point, (shown for indicative purposes only coloured blue on the attached plan).


THE COMMON SEAL of **BUCKINGHAMSHIRE COUNCIL** was hereunto affixed this 13th day of November 2020

In the presence of:-



Authorised Signatory



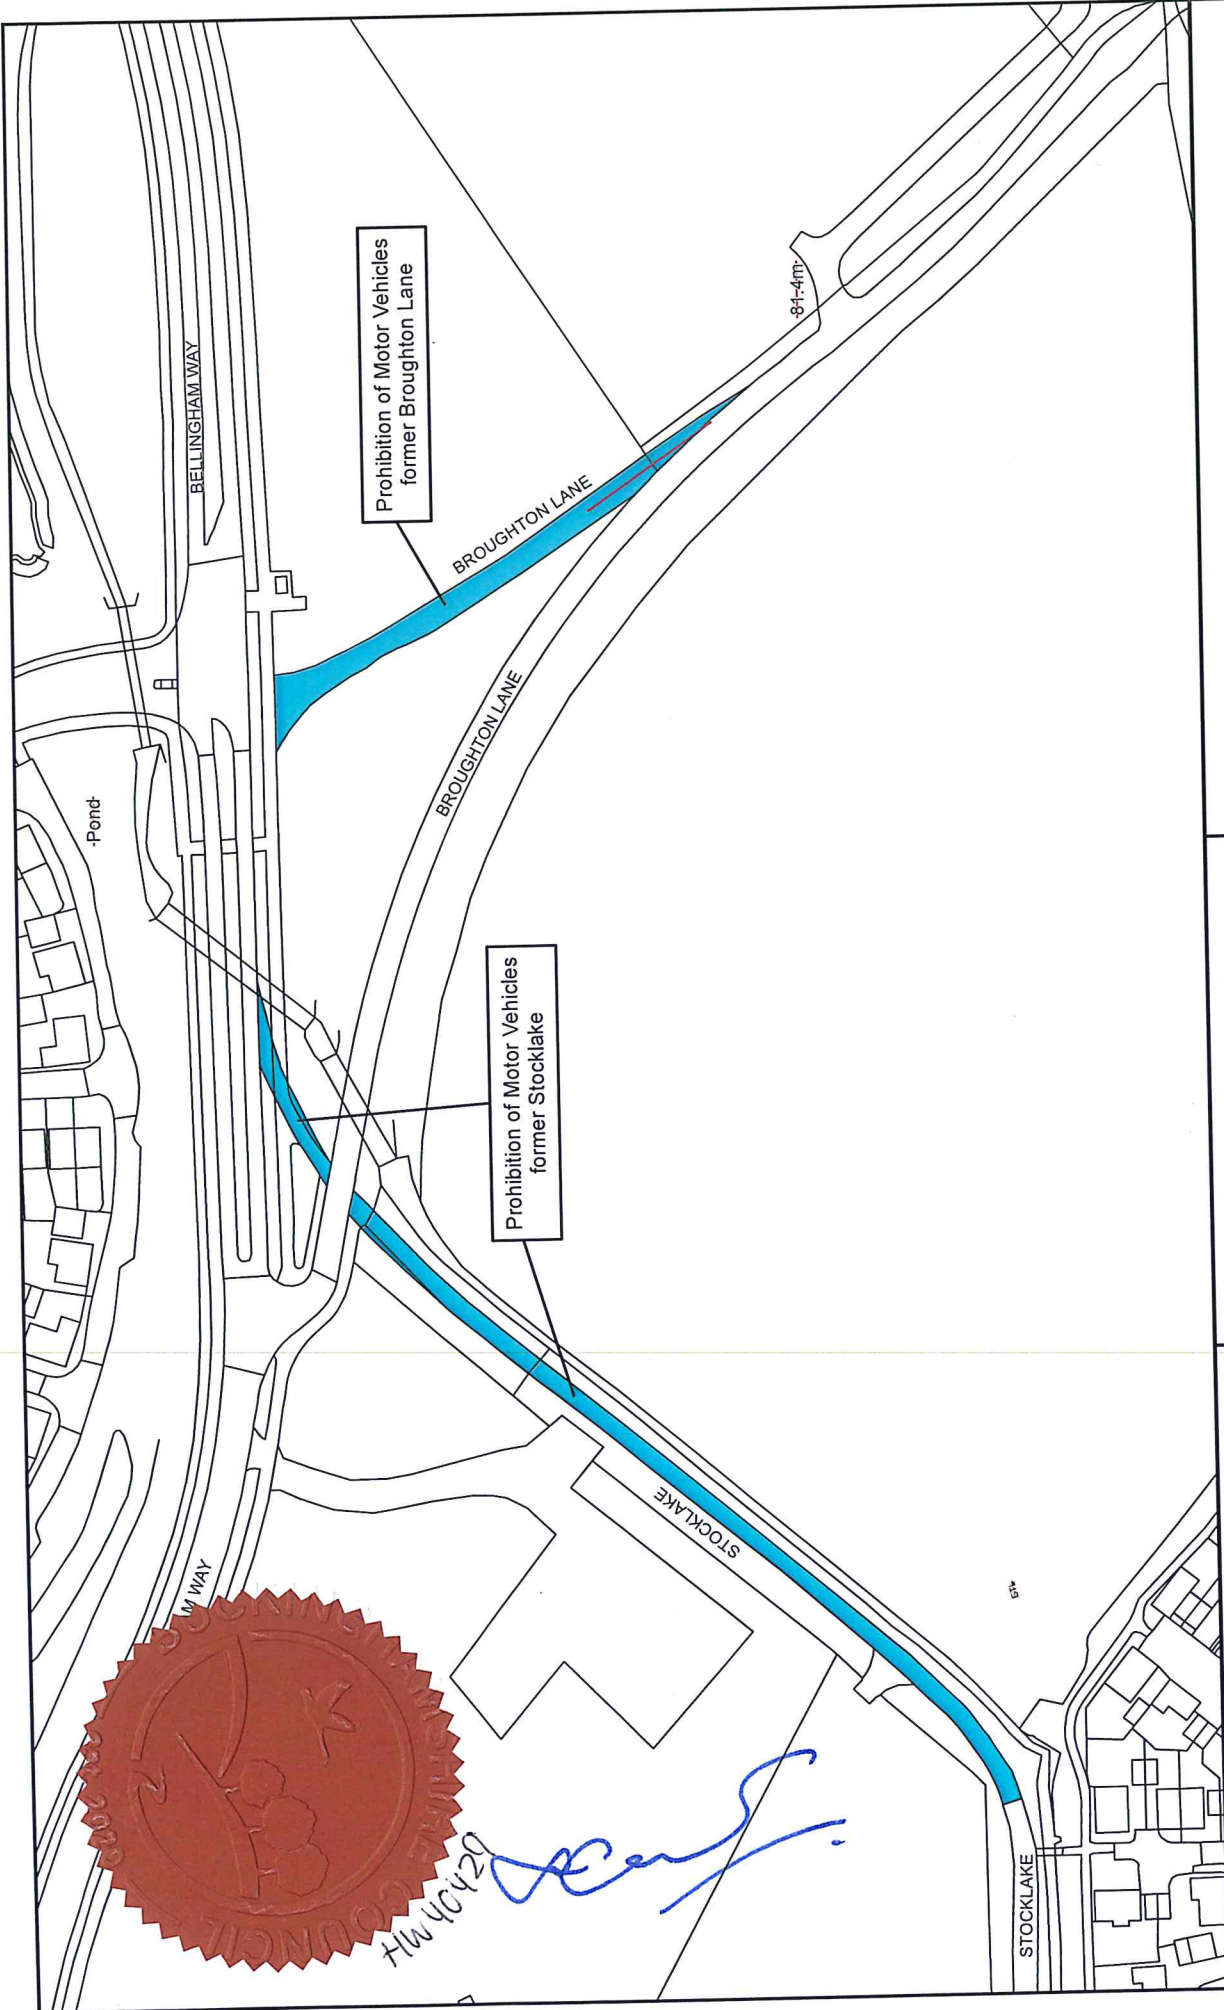

Buckinghamshire Council
 The Gateway
 Gatehouse Road
 Aylesbury
 Buckinghamshire
 HP19 8FF



Produced from Ordnance Survey 1:250 mapping with permission of the Controller Her Majesty's Stationery Office © Crown Copyright.
 Unauthorised reproduction infringes Crown Copyright and may lead to prosecution or civil proceedings © Buckinghamshire County Council. 100021529 2020

KEY

Prohibition of Motor Vehicles

N
 SCALE - NTS

CONSULTATION FOR THE FORMALISATION OF PROHIBITION OF MOTOR VEHICLES

BEIRTON, AYLESBURY

Drawing Number
 TEE20047-CONS-001