


N:\Transportation\eharea\AREA_SCHMES DELIVERY\PROJECTS\106 2019-20\TEE19067 - Moreton Rd Phase 2\80 - Drawings\Working\MoretonRoadP2 - Consultation Rev 0.dwg - 04/08/2020 15:33:52 - Traffic Sign - t-peerson

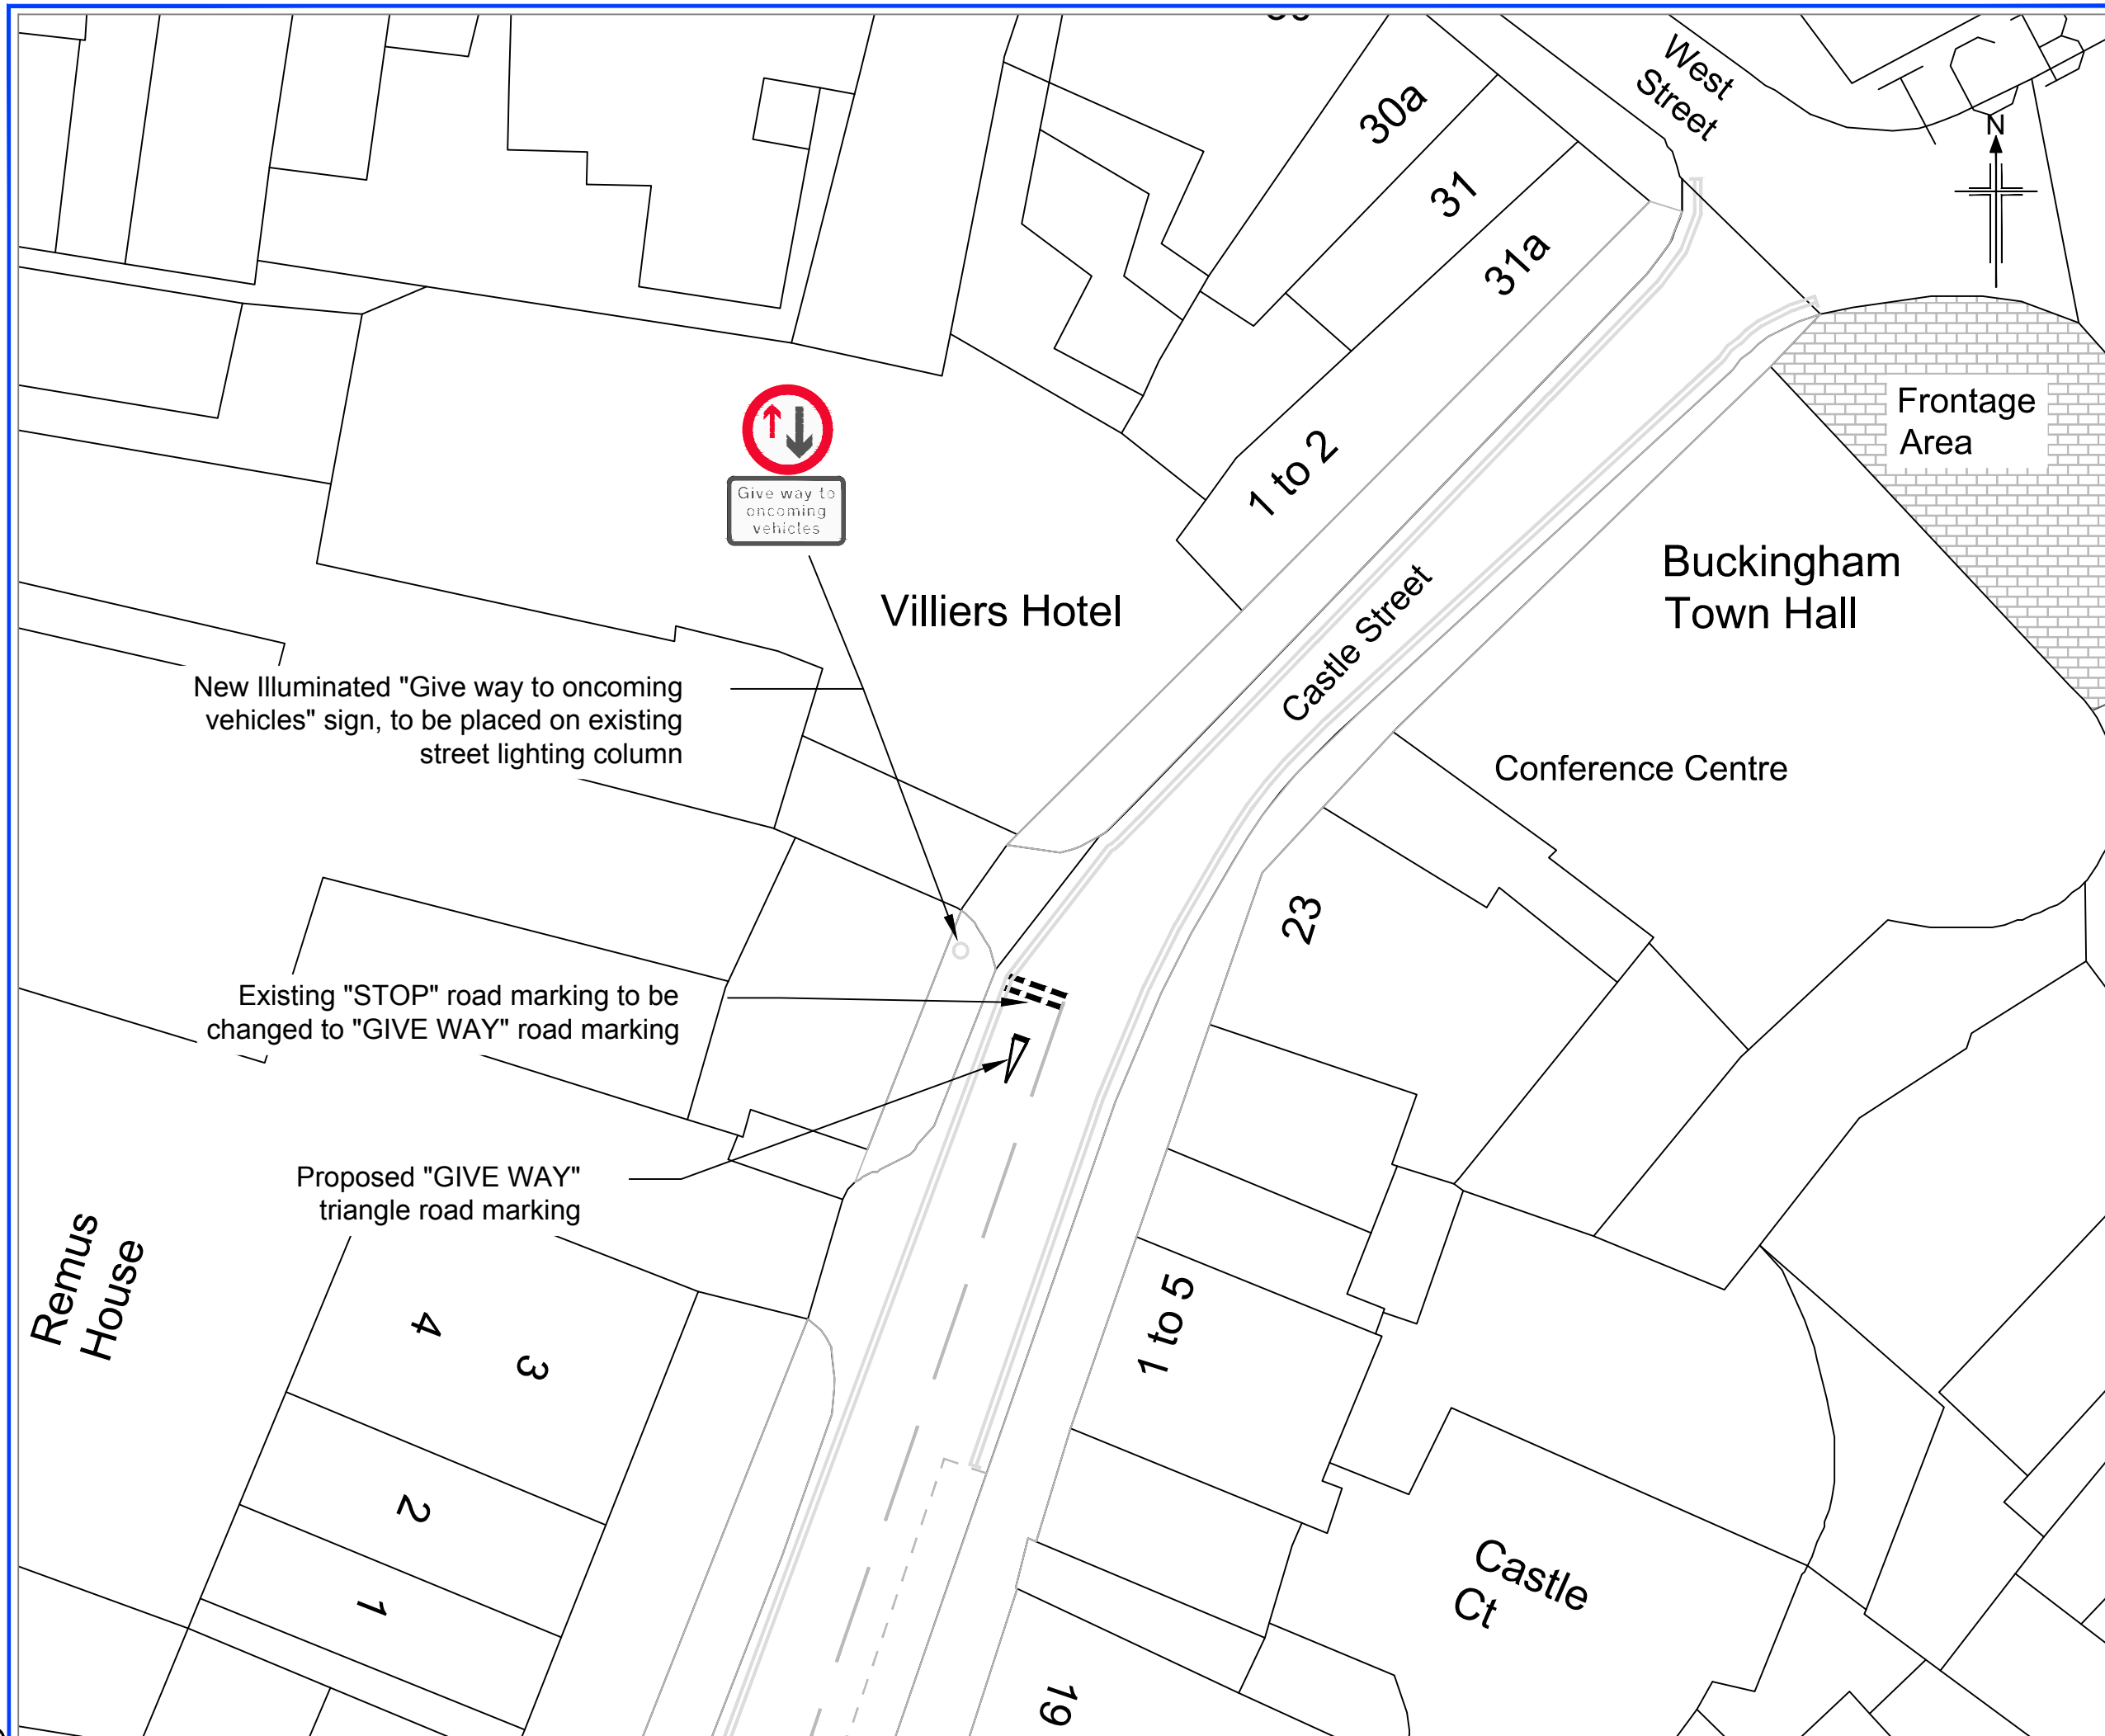

NOTES :

1. The proposal shown is to formally implement the current traffic priority measures on Castle Street. This will include the new regulatory sign and associated road markings as shown on this plan.
2. This plan forms part of the consultation documentation to conform with the Highways (Traffic Calming) Regulations 1999.
3. The proposals indicated on this plan are based on OS Mapping data, and will be limited to the accuracy of this information.

KEY :

- Existing Street Lighting Column

0	15/04/20	ORIGINAL ISSUE	DP	AL	PR
Rev	Rev. Date	Purpose of revision	Originator	Checker	Approver

Buckinghamshire Council
 The Gateway
 Gatehouse Road
 Aylesbury
 Buckinghamshire
 HP19 8FF

Transport for Buckinghamshire
 ROB SMITH
 SERVICE DIRECTOR
 HIGHWAYS AND TECHNICAL SERVICES

Project: **HIGH STREET BUCKINGHAM**

Drawing title: **CONSULTATION CASTLE STREET TRAFFIC PRIORITY FORMAL IMPLEMENTATION**

Drawing status: **CONSULTATION**

Scale: 1:250 @ A3 **DO NOT SCALE**
 Project No.: TEE19067

Drawing number: **TEE19067-CONS-002** Rev: **0**

This drawing is not to be used in whole or part other than for the intended purpose and project as defined on this drawing.