



THE BUCKINGHAMSHIRE COUNCIL
(PROHIBITION OF LOADING, WAITING AND STOPPING) AND
(ON-STREET PARKING PLACES) (AMENDMENT 011) ORDER 2023

BUCKINGHAMSHIRE COUNCIL (hereinafter referred to as “the Council”) in exercise of the powers under the Road Traffic Regulation Act 1984, (as amended) (“the Act”), and of all other enabling powers, and having regard to Section 122 of the Act and after consultation with the Chief Officer of Police in accordance with Part III and Part IV of Schedule 9 to the Act, hereby make the following order:-

1. This Order shall come into operation on 6th September 2023 and may be cited as “The Buckinghamshire Council (Prohibition of Waiting, Loading and Stopping) and (On-Street Parking Places) Order 2021 (Amendment 011) Order 2023”
2. “The Buckinghamshire Council (Prohibition of Waiting, Loading and Stopping) and (On- Street Parking Places) Order 2021 is varied as follows:


a. Amend map tiles as follows:

Area Code: CD23	Revision No.	N/A	Is replaced by	Revision No.	0
Area Code: II82	Revision No.	1	Is replaced by	Revision No.	2
Area Code: IJ81	Revision No.	1	Is replaced by	Revision No.	2
Area Code: IJ82	Revision No.	1	Is replaced by	Revision No.	2
Area Code: IK81	Revision No.	1	Is replaced by	Revision No.	2

b. To update schedule No.2

Schedule 2 BC-2021/STATIC/011	is replaced by	Schedule 2 BC-2021/STATIC/012
-------------------------------	----------------	-------------------------------

The common seal of
Buckinghamshire Council

DocuSigned by:

 B6D20613E1D44A6...




Sealed By: Legal and Democratic Services
 Sealed Time: 06 September 2023 | 16:25 BST

Authorised signatory

BC-S-956

The Buckinghamshire Council (Prohibition of Waiting, Loading and Stopping) and (On-Street Parking Places) Order 2021

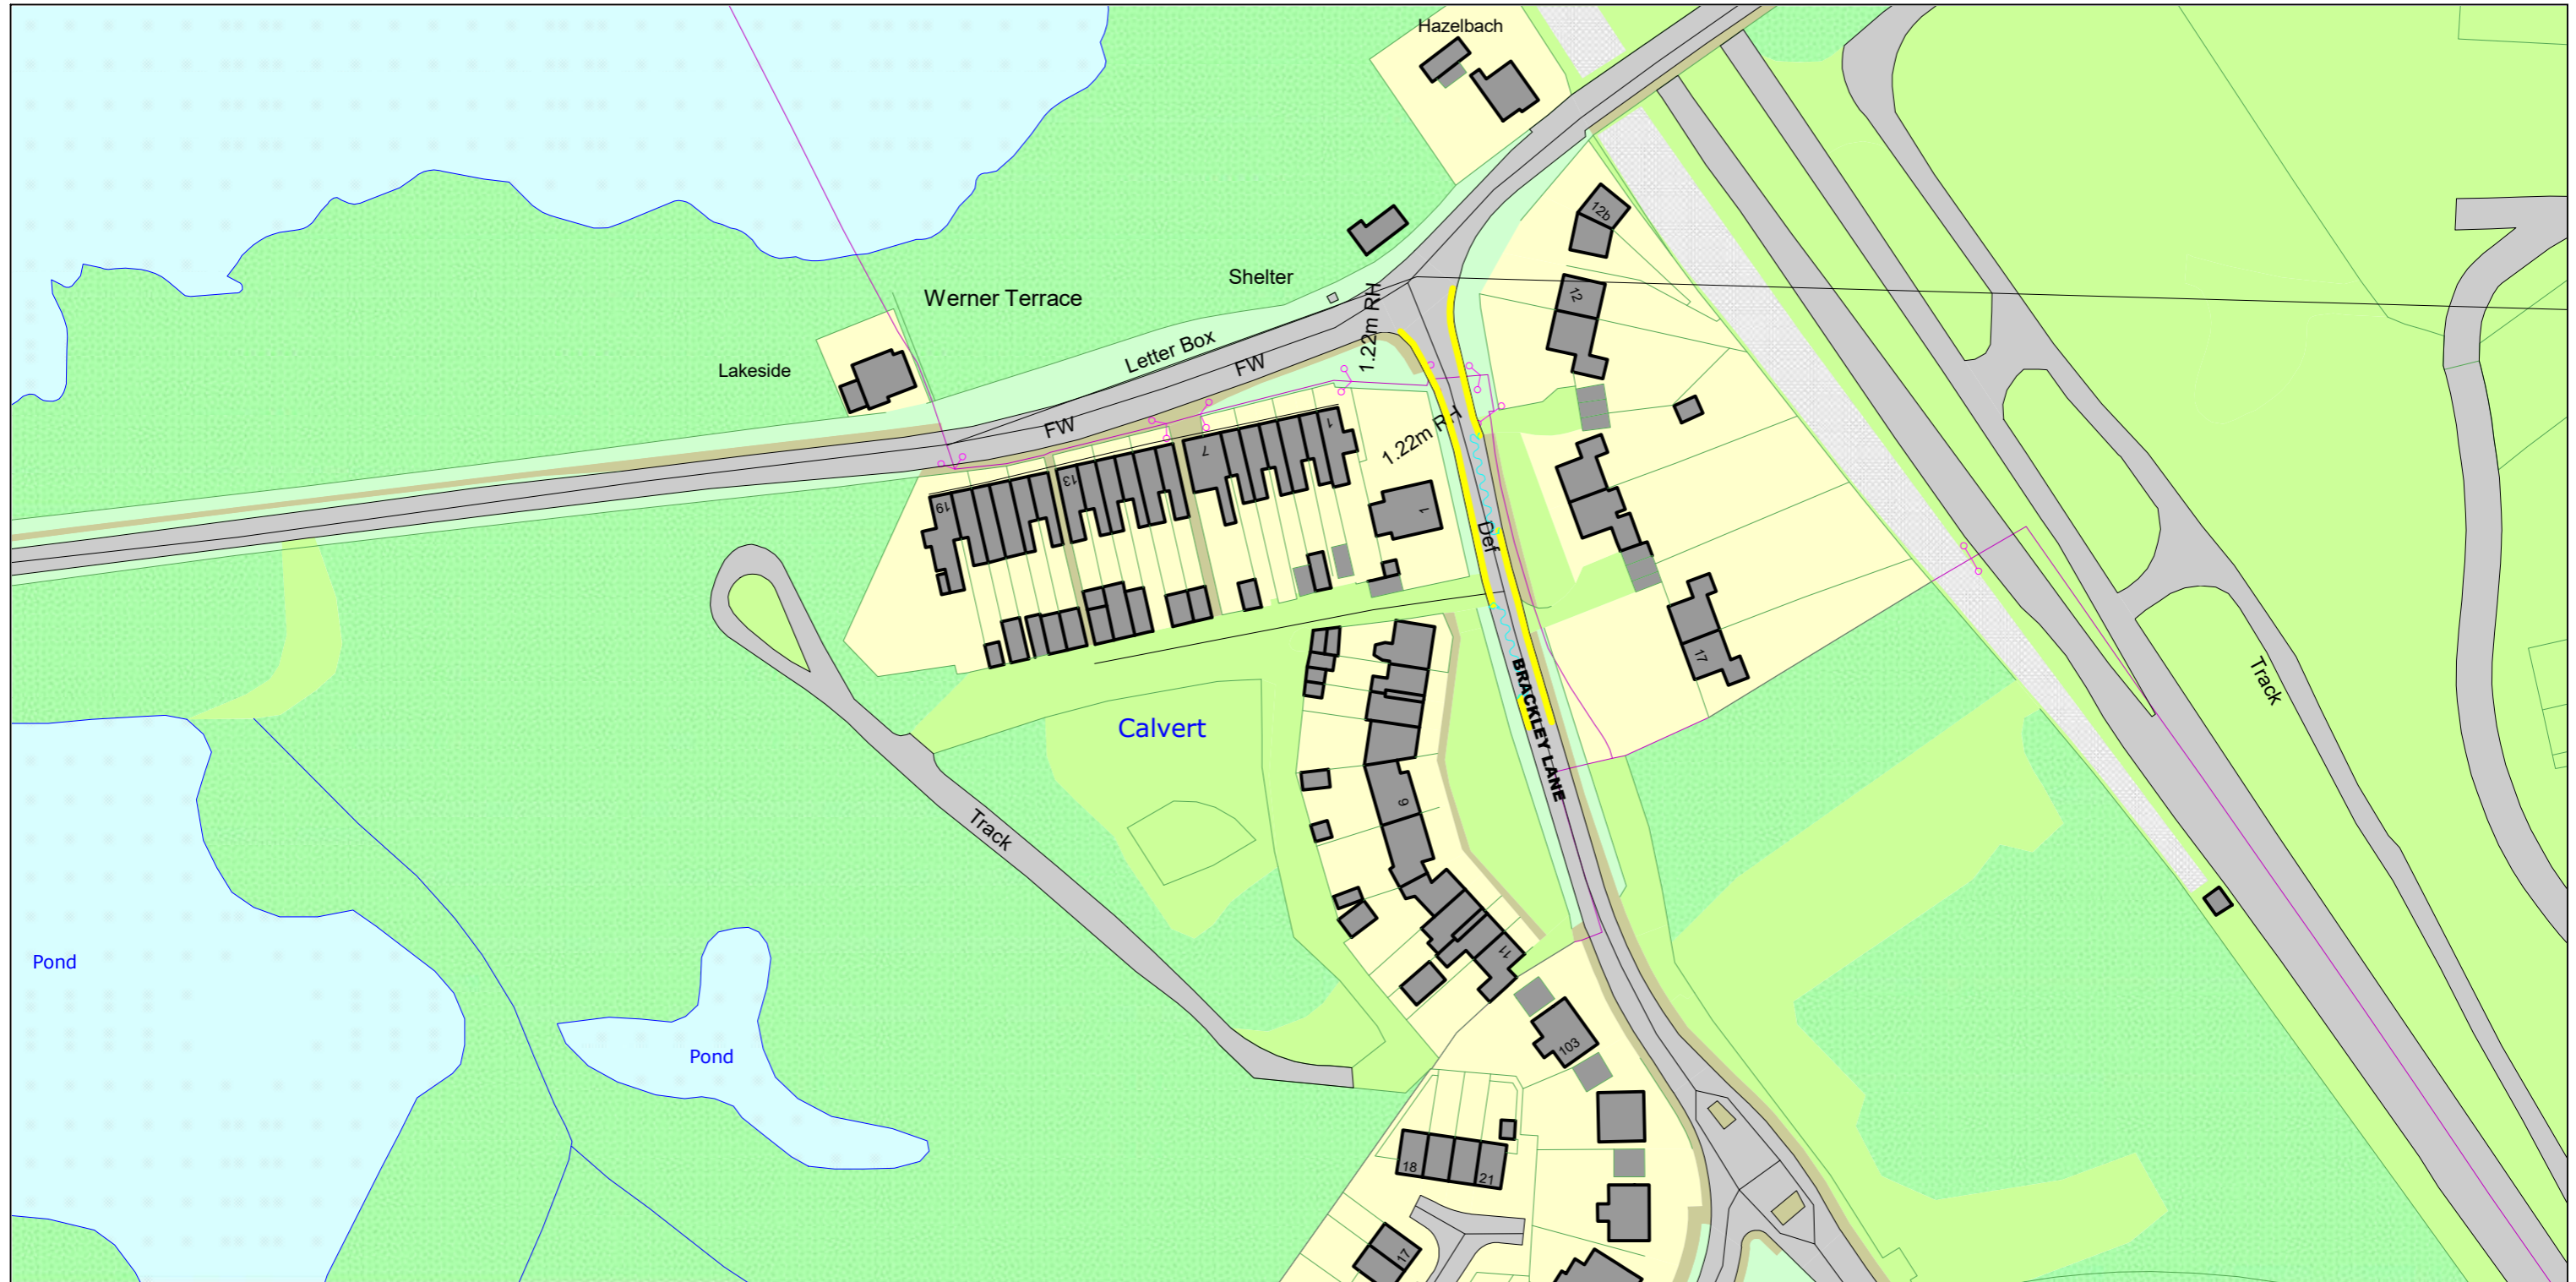


SCALE - 1 : 1250 at A3 size

NOTE: SEE STATIC MAP SCHEDULE LEGEND FOR RESTRICTIONS DISPLAYED



This map is reproduced from Ordnance Survey material with the permission of Ordnance Survey on behalf of the Controller of Her Majesty's Stationery Office © Crown Copyright. Unauthorised reproduction infringes Crown copyright and may lead to prosecution or civil proceedings. Buckinghamshire Council Licence No: 100021529 2023

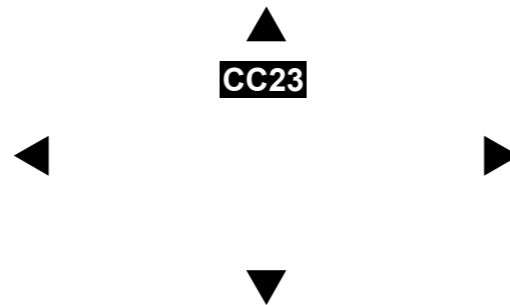


Status: CONFIRMED

Tile Reference: Tile Ref: CD23

Sheet Revision Number: 0

Sheet Active From: 06/09/2023

The Buckinghamshire Council (Prohibition of Waiting, Loading and Stopping) and (On-Street Parking Places) Order 2021

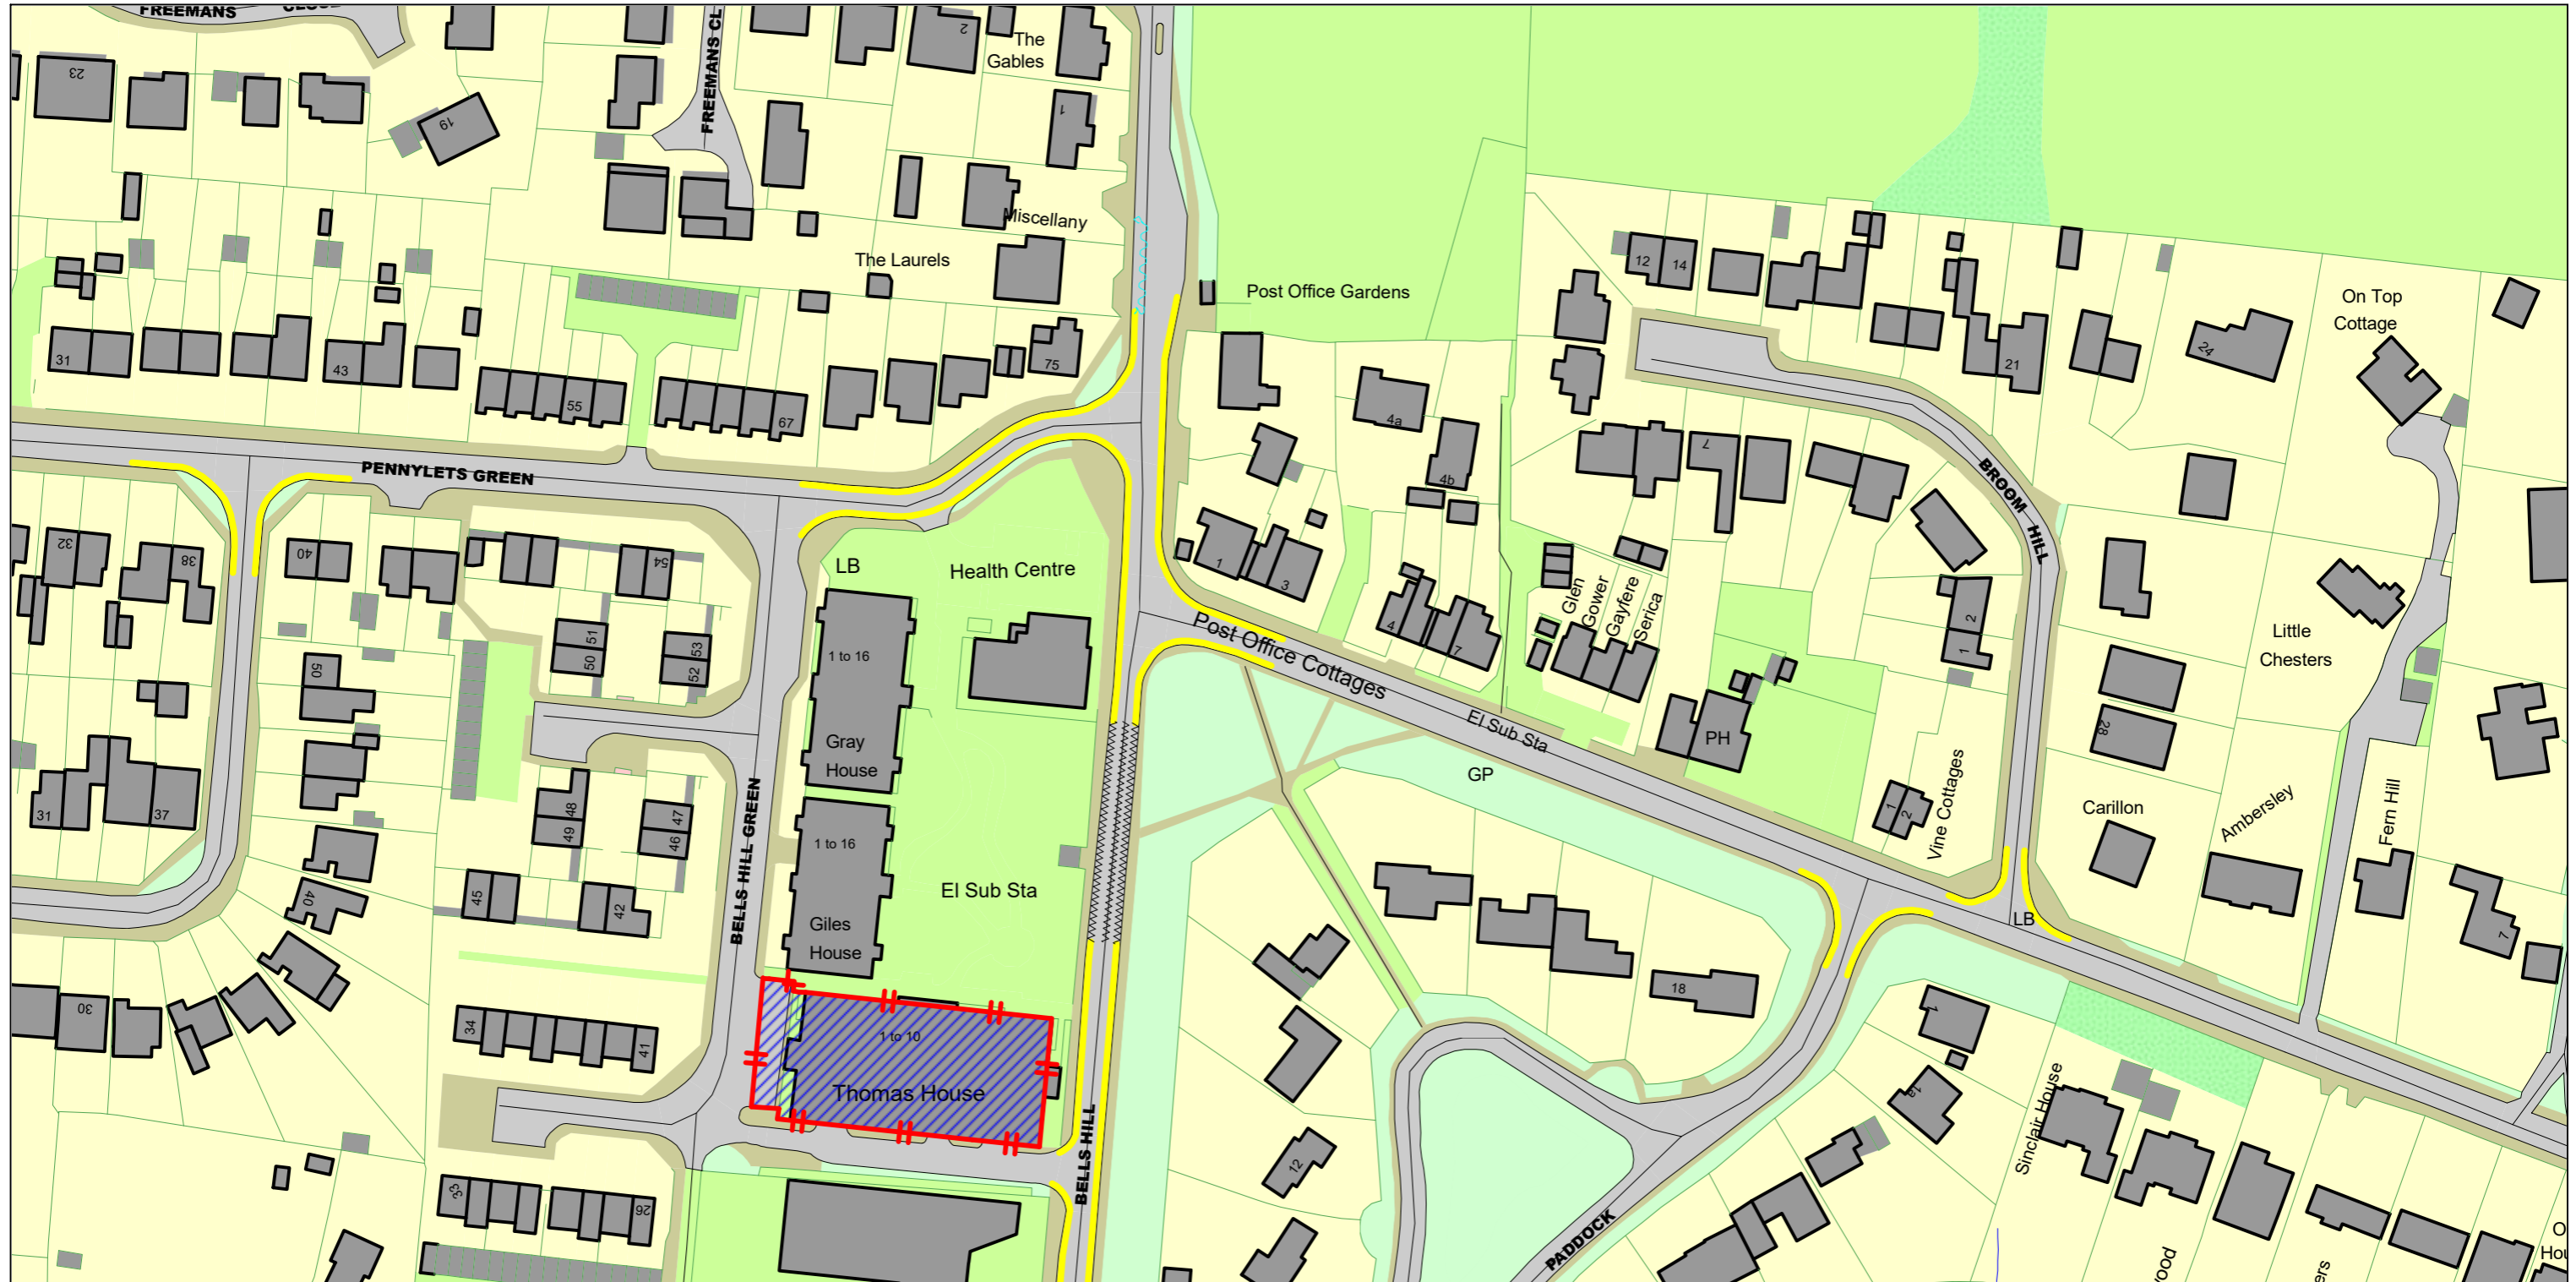


SCALE - 1 : 1250 at A3 size

NOTE: SEE STATIC MAP SCHEDULE LEGEND FOR RESTRICTIONS DISPLAYED



This map is reproduced from Ordnance Survey material with the permission of Ordnance Survey on behalf of the Controller of Her Majesty's Stationery Office © Crown Copyright. Unauthorised reproduction infringes Crown copyright and may lead to prosecution or civil proceedings.
Buckinghamshire Council
Licence No: 100021529 2023

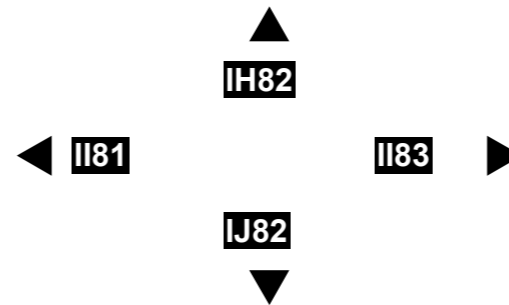


Status: CONFIRMED

Tile Reference: Tile Ref: II82

Sheet Revision Number: 2

Sheet Active From: 06/09/2023

The Buckinghamshire Council (Prohibition of Waiting, Loading and Stopping) and (On-Street Parking Places) Order 2021

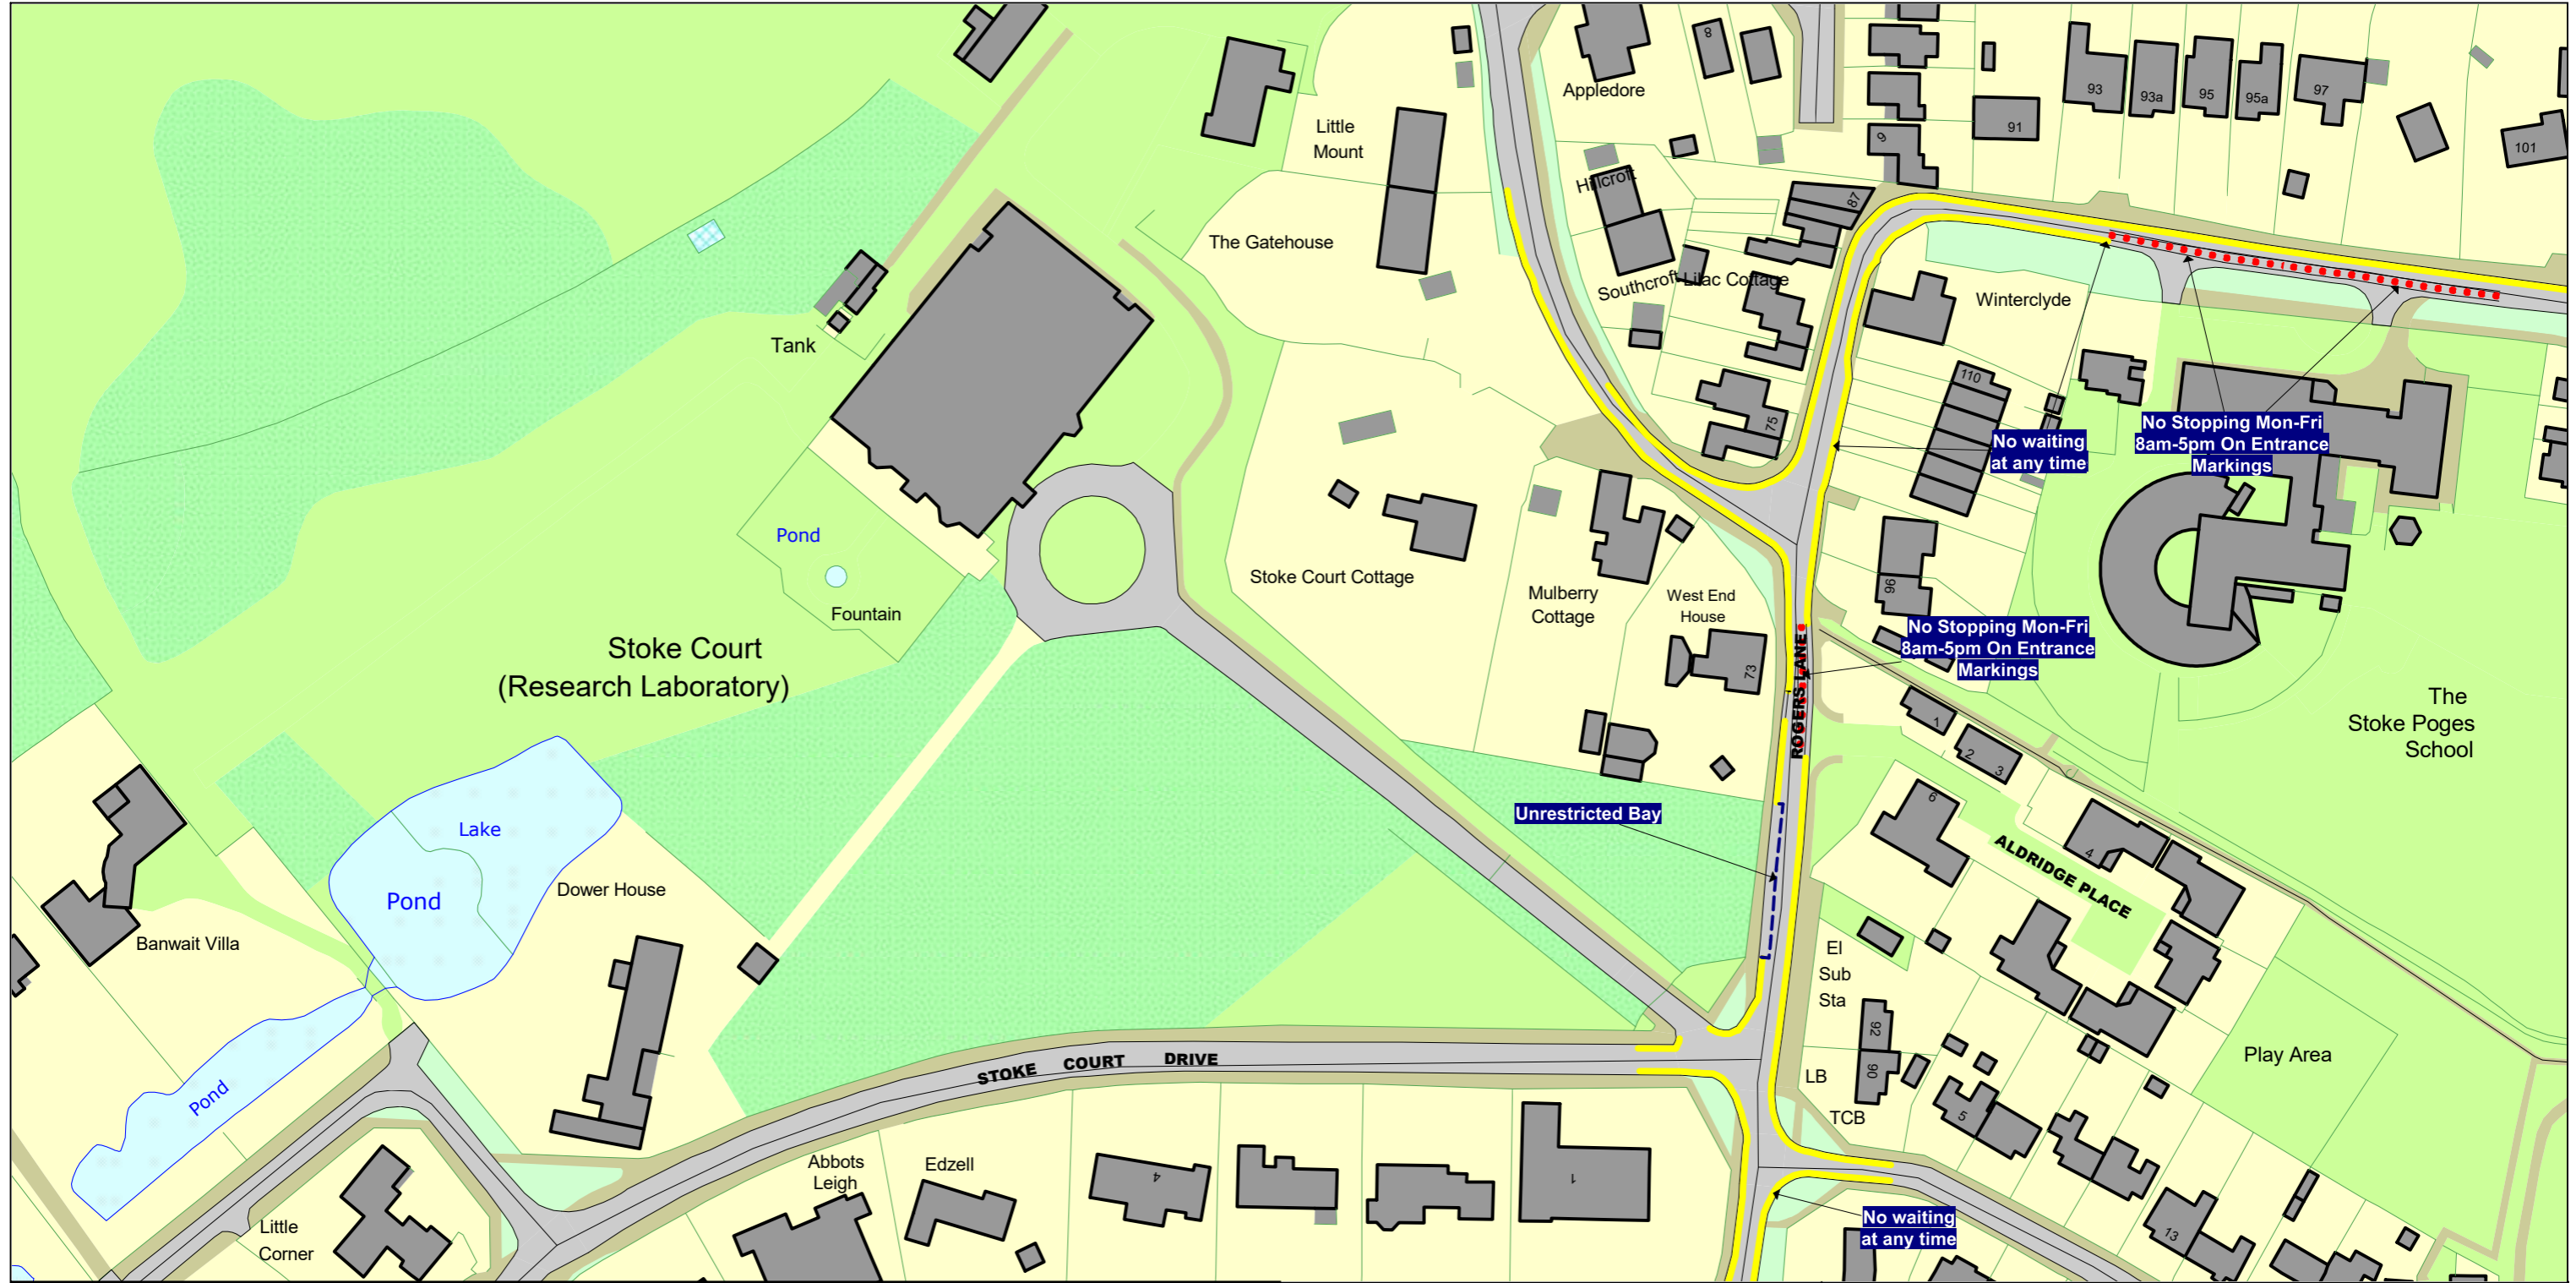


SCALE - 1 : 1250 at A3 size

NOTE: SEE STATIC MAP SCHEDULE LEGEND FOR RESTRICTIONS DISPLAYED



This map is reproduced from Ordnance Survey material with the permission of Ordnance Survey on behalf of the Controller of Her Majesty's Stationery Office © Crown Copyright. Unauthorised reproduction infringes Crown copyright and may lead to prosecution or civil proceedings. Buckinghamshire Council Licence No: 100021529 2023

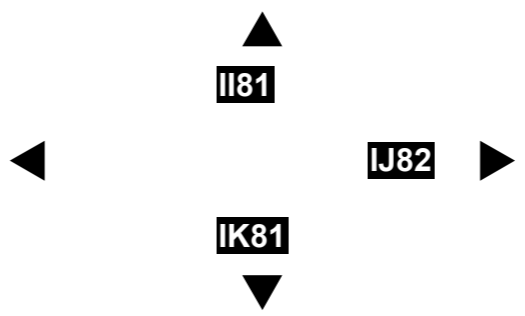

Status: CONFIRMED

Tile Reference: Tile Ref: IJ81

Sheet Revision Number: 2

Sheet Active From: 06/09/2023

The Buckinghamshire Council (Prohibition of Waiting, Loading and Stopping) and (On-Street Parking Places) Order 2021




SCALE - 1 : 1250

at A3 size

NOTE: SEE STATIC MAP SCHEDULE LEGEND FOR RESTRICTIONS DISPLAYED



This map is reproduced from Ordnance Survey material with the permission of Ordnance Survey on behalf of the Controller of Her Majesty's Stationery Office © Crown Copyright. Unauthorised reproduction infringes Crown copyright and may lead to prosecution or civil proceedings.
 Buckinghamshire Council
 Licence No: 100021529 2023

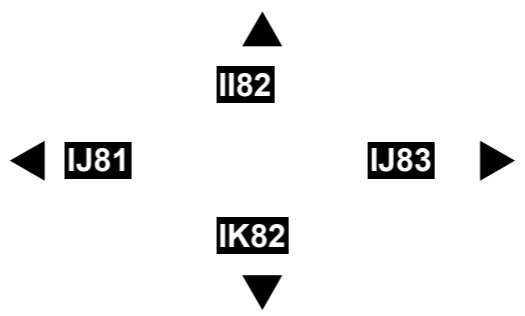

Status: CONFIRMED

Tile Reference: Tile Ref: IJ82

Sheet Revision Number: 2

Sheet Active From: 06/09/2023

The Buckinghamshire Council (Prohibition of Waiting, Loading and Stopping) and (On-Street Parking Places) Order 2021




SCALE - 1 : 1250 at A3 size

NOTE: SEE STATIC MAP SCHEDULE LEGEND FOR RESTRICTIONS DISPLAYED



This map is reproduced from Ordnance Survey material with the permission of Ordnance Survey on behalf of the Controller of Her Majesty's Stationery Office © Crown Copyright. Unauthorised reproduction infringes Crown copyright and may lead to prosecution or civil proceedings.
 Buckinghamshire Council
 Licence No: 100021529 2023

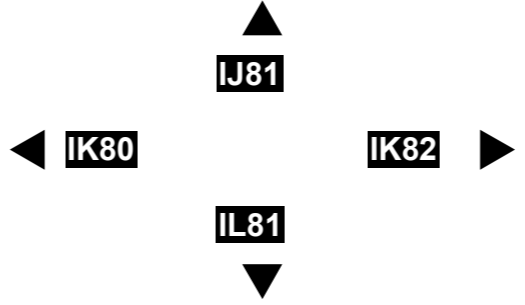

Status: CONFIRMED

Tile Reference: Tile Ref: IK81

Sheet Revision Number: 2

Sheet Active From: 06/09/2023

SCHEDULE 2

The list of Map Tiles, which in conjunction with the Map Schedule Legend comprise the Map Schedule to this Order:

Map Tile Ref	Revision
AB19	1
AB30	0
AC19	0
AC27	0
AC28	0
AC30	0
AC31	0
AC6	0
AD27	0
AD28	0
AD31	0
AE26	0
AE27	0
AE31	0
AE32	0
AE40	0
AF14	0
AF31	0
AF32	0
AF40	0
AG14	0
AG31	0
AG32	0
AG40	0
AG5	0
AH14	0
AH40	0
AH41	0

Map Tile Ref	Revision
AH5	0
AH6	0
AH7	0
AH8	1
AI14	1
AI8	1
AI9	1
AJ10	1
AJ11	1
AK23	0
AN26	0
AP25	0
AQ25	0
AR24	0
AR25	1
AR47	0
AS24	0
AS25	0
AT24	0
AT25	0
AT27	0
AU24	0
AU25	1
AW17	0
AW18	0
AW19	0
AW24	0
AW64	0

Map Tile Ref	Revision
AX17	0
AX18	0
AX56	0
AX64	0
AY13	0
AY14	0
AY15	0
AY16	0
AY17	0
AY63	0
AY64	0
AZ63	0
BA21	0
BA62	0
BA63	0
BB61	0
BB62	0
BC60	0
BC61	0
BD54	0
BD55	0
BD60	0
BE60	0
BF30	0
BF60	0
BF67	1
BG60	0
BG61	0

Map Tile Ref	Revision
BG67	0
BH61	0
BH66	0
BH67	0
BI61	0
BI68	0
BI69	0
BJ61	0
BJ69	0
BK61	0
BK69	0
BK70	0
BL61	0
BM61	0
BM62	0
BN49	0
BN54	0
BN62	0
BN63	0
BO39	0
BO40	0
BO62	0
BO63	0
BO64	0
BP39	0
BP63	0
BP64	0
BQ39	0

SCHEDULE 2

The list of Map Tiles, which in conjunction with the Map Schedule Legend comprise the Map Schedule to this Order:

Map Tile Ref	Revision
BQ40	0
BQ63	0
BQ64	0
BR38	0
BR39	0
BR40	0
BR64	0
BS39	0
BS64	0
BT25	0
BT64	0
BT65	0
BU65	0
BV18	0
BV65	0
BW18	0
BW56	0
BW65	0
BX65	0
BY65	0
BZ65	0
CA65	0
CB64	0
CB65	0
CC64	0
CD23	0
CD64	0
CE64	0

Map Tile Ref	Revision
CJ15	0
CK62	0
CL62	0
CM62	0
CR44	0
CS22	0
CT22	0
CV34	0
CV35	0
CW14	0
CW15	0
CW16	0
CW17	0
CX17	0
CX18	0
CX19	0
CX20	0
CX21	0
CY21	0
CY22	0
CY23	0
CY58	0
CY80	0
CZ23	0
DA24	0
DB24	0
DB25	0
DC25	0

Map Tile Ref	Revision
DC26	0
DD26	0
DD27	0
DE27	0
DE28	0
DF28	0
DF29	0
DF30	0
DF31	0
DF32	0
DG30	0
DG32	0
DG34	0
DG70	0
DH29	0
DH34	0
DI34	0
DI35	0
DJ34	0
DK43	0
DL43	0
DL74	0
DL75	0
DL84	0
DM43	0
DM44	0
DN41	0
DN42	0

Map Tile Ref	Revision
DN54	0
DO42	0
DO43	0
DO49	0
DP46	0
DP49	0
DP51	0
DP53	0
DQ44	0
DQ45	0
DQ46	0
DQ47	0
DQ48	0
DQ49	0
DQ50	0
DQ51	0
DR47	0
DR48	0
DR49	0
DR50	0
DR51	0
DR70	0
DS44	0
DS47	0
DS48	0
DS49	0
DS50	0
DS51	0

SCHEDULE 2

The list of Map Tiles, which in conjunction with the Map Schedule Legend comprise the Map Schedule to this Order:

Map Tile Ref	Revision
DS52	0
DS74	0
DT45	0
DT46	0
DT47	0
DT48	0
DT49	0
DT50	0
DT51	0
DT52	0
DT74	0
DU45	0
DU46	0
DU48	0
DU49	1
DU50	0
DU51	0
DU52	0
DU53	0
DU54	0
DU61	0
DV45	0
DV46	0
DV47	0
DV48	0
DV49	0
DV50	1
DV51	0

Map Tile Ref	Revision
DV52	0
DV53	0
DV60	0
DV61	0
DW46	0
DW47	0
DW48	0
DW49	0
DW50	0
DW51	0
DW52	0
DW54	0
DW55	0
DW60	0
DW62	0
DW63	0
DX46	0
DX47	0
DX48	0
DX49	0
DX50	0
DX51	0
DX52	0
DX53	0
DX54	0
DX55	0
DX60	0
DX61	0

Map Tile Ref	Revision
DX62	0
DX63	0
DX64	0
DY46	0
DY47	0
DY48	0
DY50	0
DY51	0
DY52	0
DY58	0
DY59	0
DY60	0
DY64	0
DZ50	0
DZ51	0
DZ64	0
EA43	0
EA51	0
EA52	0
EA54	0
EA61	0
EA64	0
EA65	0
EB13	0
EB48	0
EB49	0
EB50	0
EB51	1

Map Tile Ref	Revision
EB52	0
EB60	0
EB61	0
EB62	0
EB65	0
EC13	0
EC49	0
EC50	1
EC65	0
EC66	0
ED50	0
ED51	0
ED53	0
ED54	0
ED65	0
ED66	0
EE50	0
EE51	0
EE66	0
EE67	0
EF33	0
EF67	0
EG54	0
EG57	0
EG63	0
EH53	0
EH54	0
EH63	0

SCHEDULE 2

The list of Map Tiles, which in conjunction with the Map Schedule Legend comprise the Map Schedule to this Order:

Map Tile Ref	Revision
EI52	0
EI53	0
EI63	0
EJ63	0
EJ64	0
EK64	0
EL59	0
EL64	0
EM24	0
EM56	0
EM57	0
EM58	0
EM59	0
EM64	0
EN31	0
EN56	0
EN57	0
EN64	0
EO31	0
EO32	0
EO33	0
EO34	0
EO56	0
EO64	0
EO65	0
EP31	0
EP32	0
EP33	0

Map Tile Ref	Revision
EP56	0
EP57	0
EP59	0
EP65	0
EQ31	0
EQ32	0
EQ33	0
EQ57	0
EQ58	0
EQ59	1
EQ60	0
EQ65	0
ER33	0
ER57	0
ER58	1
ER59	1
ER60	1
ES58	0
ES59	1
ES60	1
ET58	0
ET59	1
EU15	0
EU16	0
EU58	1
EU59	0
EU61	0
EU62	0

Map Tile Ref	Revision
EU63	0
EU64	0
EV54	0
EV55	0
EV59	0
EV60	0
EW54	0
EW60	0
EW74	0
EX54	0
EY54	0
EZ50	0
EZ54	0
EZ55	0
EZ56	0
FA54	0
FA55	0
FA56	0
FA57	0
FB55	0
FB57	0
FC57	0
FC58	0
FC81	0
FD43	0
FD58	0
FE43	0
FF47	0

Map Tile Ref	Revision
FF48	0
FG48	0
FG49	0
FG67	0
FH47	0
FH48	0
FI46	0
FI47	0
FI48	0
FJ47	0
FJ48	0
FK46	0
FK47	1
FK48	0
FK77	0
FL45	0
FL46	0
FL47	1
FL48	0
FL76	0
FL77	0
FL78	0
FM45	0
FM46	0
FM47	0
FM76	1
FM77	1
FM78	0

SCHEDULE 2

The list of Map Tiles, which in conjunction with the Map Schedule Legend comprise the Map Schedule to this Order:

Map Tile Ref	Revision
FM79	0
FM80	0
FN46	0
FN47	0
FN76	0
FN77	0
FN78	1
FN79	0
FO45	0
FO46	0
FO77	0
FO78	0
FO79	0
FP64	0
FP76	0
FP77	0
FP78	1
FP79	0
FP83	0
FQ63	0
FQ64	0
FQ77	0
FQ78	0
FQ79	0
FR63	0
FR64	0
FR65	0
FR77	0

Map Tile Ref	Revision
FR78	0
FS63	0
FS64	0
FS65	0
FS77	0
FS78	0
FT60	0
FT63	0
FT64	0
FT65	1
FT77	0
FT78	0
FU60	0
FU61	0
FU64	0
FU65	0
FU78	0
FU79	0
FV60	0
FV65	0
FV78	0
FV79	0
FW50	0
FW72	0
FW79	0
FX50	0
FX77	0
FY50	0

Map Tile Ref	Revision
FY51	0
FY77	0
FY79	0
FZ51	0
FZ53	0
FZ77	0
FZ79	0
GA77	0
GA79	0
GB77	0
GB78	0
GB79	0
GC51	0
GC52	0
GC65	0
GC77	0
GC78	0
GC79	0
GC80	0
GC81	1
GD77	0
GD78	0
GD79	0
GD80	1
GD81	0
GE77	0
GE78	0
GE79	0

Map Tile Ref	Revision
GE80	1
GE81	0
GE84	0
GE89	0
GF48	1
GF78	0
GF79	0
GF80	0
GF81	0
GF83	0
GF84	0
GF85	0
GG77	0
GG78	0
GG79	0
GG80	0
GG81	0
GG83	1
GG84	0
GG85	0
GG86	0
GH45	0
GH76	0
GH77	1
GH78	0
GH79	0
GH80	0
GH81	0

SCHEDULE 2

The list of Map Tiles, which in conjunction with the Map Schedule Legend comprise the Map Schedule to this Order:

Map Tile Ref	Revision
GH83	0
GH84	0
GH85	0
GH86	0
GI58	0
GI65	0
GI67	0
GI76	0
GI77	1
GI78	0
GI79	0
GI80	0
GI84	0
GI85	0
GJ54	0
GJ65	0
GJ66	0
GJ77	0
GJ78	0
GJ79	0
GJ80	0
GJ83	0
GJ84	0
GJ85	0
GK60	0
GK76	0
GK77	0
GK84	0

Map Tile Ref	Revision
GK85	0
GL43	0
GL63	0
GL76	0
GL84	0
GL85	0
GM36	0
GM63	0
GM64	0
GM70	0
GM71	0
GM76	0
GN36	0
GN38	0
GN64	0
GP64	0
GQ43	0
GQ64	0
GR43	0
GR44	0
GR55	1
GR56	0
GR61	0
GR64	0
GR65	0
GS51	0
GS55	0
GS56	0

Map Tile Ref	Revision
GS61	1
GS65	0
GT51	0
GT52	0
GT53	0
GT55	1
GT56	1
GT60	0
GT61	0
GT62	0
GT65	0
GT66	0
GU47	0
GU53	0
GU54	0
GU55	0
GU58	1
GU59	1
GU60	0
GU61	1
GU62	0
GU63	0
GV47	0
GV48	0
GV49	0
GV54	0
GV55	0
GV57	0

Map Tile Ref	Revision
GV58	1
GV59	1
GV60	0
GV61	1
GV62	0
GV63	0
GV67	0
GW54	0
GW55	1
GW56	0
GW57	0
GW58	1
GW59	0
GW60	0
GW61	0
GW65	0
GW67	0
GW84	0
GX53	1
GX54	1
GX55	1
GX56	1
GX57	0
GX58	1
GX59	0
GX60	0
GX62	1
GX63	1

SCHEDULE 2

The list of Map Tiles, which in conjunction with the Map Schedule Legend comprise the Map Schedule to this Order:

Map Tile Ref	Revision
GX67	0
GX83	0
GX84	0
GY53	0
GY54	1
GY55	0
GY56	0
GY57	0
GY58	0
GY59	0
GY60	0
GY61	0
GY62	1
GY64	1
GY82	0
GY83	0
GY84	0
GZ52	0
GZ53	0
GZ54	1
GZ55	0
GZ56	1
GZ57	1
GZ58	0
GZ59	0
GZ60	0
GZ61	0
GZ62	0

Map Tile Ref	Revision
GZ63	0
GZ64	1
GZ82	0
GZ84	0
HA53	0
HA54	0
HA55	0
HA57	0
HA58	0
HA59	0
HA60	0
HA61	0
HA62	0
HA63	0
HA64	0
HB53	1
HB54	0
HB55	0
HB56	1
HB57	1
HB58	0
HB59	0
HB60	0
HB61	0
HB62	0
HB63	0
HC53	0
HC54	0

Map Tile Ref	Revision
HC55	0
HC56	0
HC57	0
HC58	0
HC61	0
HC62	0
HC63	0
HC73	0
HC86	0
HD54	1
HD55	0
HD56	0
HD58	0
HD61	1
HD62	1
HD63	1
HD73	0
HD79	0
HD86	0
HE47	0
HE48	0
HE54	0
HE55	0
HE56	0
HE57	1
HE58	0
HE59	0
HE62	0

Map Tile Ref	Revision
HE63	0
HE64	0
HE72	0
HE73	0
HE74	0
HE79	0
HF47	0
HF54	0
HF55	0
HF57	1
HF58	0
HF59	0
HF63	0
HF64	0
HF65	0
HF66	0
HF72	0
HF73	0
HF74	0
HF79	0
HG53	0
HG54	1
HG55	1
HG56	0
HG57	0
HG58	0
HG63	0
HG64	0

SCHEDULE 2

The list of Map Tiles, which in conjunction with the Map Schedule Legend comprise the Map Schedule to this Order:

Map Tile Ref	Revision
HG65	0
HG66	0
HG71	0
HG72	0
HG73	0
HG74	0
HG75	0
HG79	0
HG84	0
HG87	0
HH53	0
HH54	0
HH55	0
HH56	0
HH64	0
HH65	0
HH66	0
HH72	0
HH73	0
HH74	0
HH75	0
HH83	0
HH84	0
HH85	1
HH86	0
HI65	0
HI66	0
HI71	0

Map Tile Ref	Revision
HI72	0
HI73	0
HI74	0
HI75	1
HI76	0
HI83	0
HI85	0
HI86	0
HJ65	0
HJ66	0
HJ72	0
HJ73	0
HJ74	0
HJ75	0
HJ76	0
HJ85	0
HJ86	0
HK63	0
HK66	0
HK70	0
HK73	0
HK74	1
HK75	0
HK76	0
HK85	0
HK86	0
HL64	1
HL65	1

Map Tile Ref	Revision
HL68	0
HL70	0
HL71	0
HL73	0
HL74	0
HL75	0
HL76	1
HL86	1
HL93	0
HM64	0
HM65	0
HM67	0
HM70	0
HM71	0
HM72	0
HM73	0
HM74	0
HM75	0
HM76	0
HM77	0
HM78	0
HM93	0
HN65	0
HN67	0
HN68	0
HN78	0
HN79	0
HN80	0

Map Tile Ref	Revision
HN85	0
HN86	0
HN93	0
HO65	1
HO68	1
HO80	0
HO81	0
HO85	0
HO86	1
HO87	0
HO93	0
HP65	0
HP68	0
HP81	0
HP82	0
HP83	0
HP85	0
HP86	1
HP87	1
HP92	0
HP93	0
HQ68	0
HQ83	0
HQ84	0
HQ85	0
HQ86	1
HQ87	1
HQ92	0

SCHEDULE 2

The list of Map Tiles, which in conjunction with the Map Schedule Legend comprise the Map Schedule to this Order:

Map Tile Ref	Revision
HQ93	0
HR68	0
HR85	1
HR86	1
HR87	1
HR93	0
HR94	0
HS55	0
HS68	0
HS86	1
HS87	1
HS88	0
HS94	0
HT64	0
HT86	1
HT87	1
HT93	0
HT94	0
HU65	1
HU67	0
HU86	1
HU87	1
HU93	0
HU94	0
HV55	0
HV56	0
HV57	0
HV58	1

Map Tile Ref	Revision
HV62	0
HV64	0
HV65	1
HV67	0
HV86	0
HV93	0
HV94	0
HW55	0
HW56	0
HW57	0
HW58	1
HW62	0
HW64	0
HW65	1
HW66	0
HW86	1
HW87	0
HW93	0
HX55	0
HX56	0
HX57	0
HX58	1
HX64	0
HX65	0
HX84	0
HX90	0
HX93	0
HY54	0

Map Tile Ref	Revision
HY55	0
HY56	1
HY57	0
HY58	1
HY64	0
HY65	1
HY90	0
HY91	0
HY92	0
HY93	0
HZ55	0
HZ56	1
HZ57	1
HZ58	1
HZ74	0
HZ76	0
HZ77	0
HZ78	0
HZ87	0
HZ93	0
IA54	0
IA55	0
IA56	2
IA57	1
IA58	0
IA72	0
IA74	0
IA77	0

Map Tile Ref	Revision
IA78	0
IA93	0
IA94	0
IA95	1
IB54	0
IB55	0
IB56	0
IB57	1
IB74	0
IB77	0
IB78	0
IB94	0
IB95	1
IC65	0
IC74	0
IC77	0
IC78	0
IC94	1
IC95	1
ID65	0
ID74	0
ID77	0
ID78	0
ID82	0
ID83	0
ID84	0
ID85	0
ID86	0

SCHEDULE 2

The list of Map Tiles, which in conjunction with the Map Schedule Legend comprise the Map Schedule to this Order:

Map Tile Ref	Revision
ID94	0
ID95	0
ID96	0
IE42	0
IE43	0
IE73	0
IE74	0
IE77	0
IE78	0
IE94	0
IE95	0
IE96	0
IF42	0
IF43	0
IF50	0
IF73	0
IF74	0
IF77	1
IF78	1
IF85	0
IF93	0
IF94	0
IF95	0
IF96	0
IG43	0
IG74	0
IG77	0
IG78	1

Map Tile Ref	Revision
IG82	0
IG85	0
IG86	0
IG88	0
IG89	0
IG93	0
IG95	0
IG96	0
IH73	0
IH74	0
IH77	0
IH78	0
IH86	0
IH87	0
IH88	0
IH89	0
IH92	0
IH93	0
IH96	1
II46	0
II47	0
II73	0
II74	0
II75	0
II76	0
II77	0
II82	2
II87	0

Map Tile Ref	Revision
II88	0
II92	0
IJ47	0
IJ74	0
IJ75	0
IJ76	0
IJ77	0
IJ81	2
IJ82	2
IJ83	0
IJ86	0
IJ87	0
IJ91	0
IJ92	0
IK47	0
IK74	0
IK75	0
IK76	0
IK77	0
IK81	2
IK83	0
IK86	0
IK87	0
IK91	0
IL47	0
IL73	0
IL74	0
IL75	0

Map Tile Ref	Revision
IL76	0
IL78	0
IL85	0
IL86	0
IL91	0
IM73	0
IM74	0
IM75	0
IM83	0
IM86	0
IN77	0
IN78	0
IN83	0
IN86	0
IN87	0
IN91	0
IO71	0
IO72	0
IO73	0
IO74	0
IO77	0
IO78	0
IO83	0
IO86	0
IO87	0
IO89	1
IO91	0
IP71	0

IMPORTANT INFORMATION – PLEASE READ

Legal Services can provide hardcopy sealing and electronic sealing via DocuSign. Electronic sealing by pdf should be used where possible.

For Legal Services to undertake your sealing, please ensure you send us the following:

1. The Sealing Form completed in full together with evidence of the authority to seal (i.e. Cabinet Member Decision, Officer Executive Decision, meeting minutes or other).
2. Your document(s) for sealing in their final form:
 - a. For hardcopy sealing – all required originals bound and tabbed where pages need to be signed, dated or other information inserted at time of completion.
 - b. If electronic sealing – your final document must be provided as a single PDF attachment.
3. [FOR ELECTRONIC SEALING ONLY] – The DocuSign Request Form completed in full.

If forms are submitted incorrectly, incomplete or documents are not in their final form, they will be returned to you and your document will not be sealed.

Please note the **deadline to send documents to Legal Services for Wednesday sealing is Monday 12.00pm**. If you miss the deadline, the documents will be sealed the following week.

If you are signing a document, please use the combined Signing Form and DocuSign Request. If you are viewing this online, then hit the back button and select the signing option to access the correct form. If you are using a hardcopy version of this form, then please go to the Legal & Democratic Services 'How To...' intranet page to access the signing form:

Legal & Democratic Services 'How To...'

SEALING FORM

Documents passed to Legal Services for sealing only, where one of our lawyers has not formally advised on the matter, will be presumed to have been checked by the originator against the Council's Constitution, Contract Procedure Rules and the Scheme of Delegations to confirm whether the document needs to be signed or sealed and by whom.

To view the Contract Procedure Rules and the Scheme of Delegations please refer to the Council's Constitution on our public website:

[Buckinghamshire Council Constitution](#)

To: Legal Support – legalsupport@buckinghamshire.gov.uk

From: Tara Rutland, Atkins

Date: 30th August 2023

Contract Name:	THE BUCKINGHAMSHIRE COUNCIL (PROHIBITION OF LOADING, WAITING AND STOPPING) AND (ON-STREET PARKING PLACES) (AMENDMENT 011) ORDER 2023
Legal File/Iken Reference:	N/A
Value:	N/A Note: If the contract value is over £1 million it must be reviewed by Legal Services before completion.
Service Area:	Buckinghamshire Highways

Please indicate with an X in the appropriate box(es) below which authority to seal (out of the three options listed below) this document is being sealed under:

X

Cabinet Member Decision:

(include report name and date, and attach copy of report)

Report Name:

[Decision - Stoke Poges Parking Scheme - Modern Council \(moderngov.co.uk\)](#)

signed on 31/03/23

[Decision - Calvert Parking Restrictions - Modern Council \(moderngov.co.uk\)](#)

signed on 09/03/23

or

--

Authorised by Corporate/Service Director – Director Signature required on Officer Executive Decision:

(include OED name and date, and attach copy of OED)

OED Name:

OED Date:

OED Signed By:

Date OED Signed:

or

--

Signature:

Julie Rushton

Delegated Authority - Authorised Officer Signature required: (only required if delegated authority – if signed electronically please attach the email chain from the authorised signatory confirming their authorisation)
--

Print Name:

Julie Rushton

Date:

06/09/23

The authorised limits for contract values can be found in Contract Procedure Rules on the Buckinghamshire Council intranet.

If the sealing needs to be completed using DocuSign, please also complete the next section overleaf

OEP18 DOCUSIGN REQUEST FOR ELECTRONIC SEALING AND SIGNING

To: Legal Support – legalsupport@buckinghamshire.gov.uk
From: Claire Sturgeon,
Date: 6 September, 2023

[ALL FIELDS MUST BE COMPLETED]

Please Note: If any information provided to Legal Support is incorrect or incomplete, sealed documents cannot be corrected after completion on DocuSign. An incorrect sealed document will have to be voided and the process started again. If in the process of completing a document you notice a potential error or missing item, or have any questions or concerns, please speak to Legal Support first before completing the document on DocuSign.

Document	Amendment Order No. 11 TRO
Has this document been reviewed by Legal Services?	YES NO Note: If the contract value is over £1 million it must be reviewed by Legal Services before completion. <i>(delete where appropriate)</i>
If 'Yes' to above, please provide Legal file/Iken reference	C-TS-001483
Document for Sealing or Underhand/Signing Only?	For Sealing For Signing only ('Underhand') <i>(delete where appropriate)</i>
Completed Sealing Form attached?	YES NO <i>(delete where appropriate)</i>
Copy of the relevant Cabinet Member Decision (in the form of a report or meeting minutes) or Officer Executive Decision attached?	YES NO <i>(delete where appropriate)</i>
Can the document be automatically dated by DocuSign upon completion? Or does the document need to be 'Held to Order' and manually dated by the originating Fee Earner / Client?	Auto-Complete on DocuSign To be manually dated by Fee Earner / Client (Held to Order) <i>(delete where appropriate)</i>

Please indicate	
i) Page numbers which require signatures	Seal only
ii) Page numbers which require seal	Pg 1
iii) Page numbers which require initials	n/a
iv) Page numbers which require other information (free text fields)	n/a
v) Name of party who will be entering other information in the free text fields (usually the Fee Earner)	n/a
vi) Page numbers which require date of completion	n/a

Please provide below the list of parties that the document needs to be sent to, in your preferred order for sending/signing, and their unique email addresses. If a DocuSign envelope needs to be emailed to a solicitor for onward transmission to a signing party, please provide the solicitor's unique email address instead.

Please also indicate below if identity verification is required. If it is, please provide a mobile number for each party so the One Time Password can be sent to them to access the document.

Please also indicate below where one or more of the external parties needs to print and seal a hardcopy of the DocuSign document.

To maintain control of the final completed document, Buckinghamshire Council will always be the last party to receive and sign/seal your document.

Party	Party Name	Solicitor's Name	Email Address	Is identity verification required?	If identity verification is required, please provide a mobile number for each party below.	Does the party need to print and sign a hardcopy of the document?
1	[INSERT PARTY NAME]	[WHERE AN ENVELOPE NEEDS TO BE EMAILED TO A SOLICITOR, INSERT SOLICITOR NAME]	[INSERT UNIQUE EMAIL ADDRESS FOR PARTY OR SOLICITOR]	YES / NO	[INSERT MOBILE NUMBER FOR PARTY OR SOLICITOR]	YES / NO
2	[INSERT PARTY NAME]	[WHERE AN ENVELOPE NEEDS TO BE EMAILED TO A SOLICITOR, INSERT SOLICITOR NAME]	[INSERT UNIQUE EMAIL ADDRESS FOR PARTY OR SOLICITOR]	YES / NO	[INSERT MOBILE NUMBER FOR PARTY OR SOLICITOR]	YES / NO
3	[INSERT PARTY NAME]	[WHERE AN ENVELOPE NEEDS TO BE EMAILED TO A SOLICITOR,	[INSERT UNIQUE EMAIL ADDRESS FOR PARTY OR SOLICITOR]	YES / NO	[INSERT MOBILE NUMBER FOR PARTY OR SOLICITOR]	YES / NO

		INSERT SOLICITOR NAME]				
4	[INSERT PARTY NAME]	[WHERE AN ENVELOPE NEEDS TO BE EMAILED TO A SOLICITOR, INSERT SOLICITOR NAME]	[INSERT UNIQUE EMAIL ADDRESS FOR PARTY OR SOLICITOR]	YES / NO	[INSERT MOBILE NUMBER FOR PARTY OR SOLICITOR]	YES / NO



Leader decision notice (Transport portfolio)

In accordance with the previously published schedule and reports, the Leader has made the following decision on **9 March 2023**. This decision will (unless called-in) take effect from 5pm on Tuesday 14 March 2023.

Title

Calvert Parking Restrictions

Reference number

TR06.23

Decision

The Leader:

- 1) **CONSIDERED** the feedback received at the Statutory Consultation.
- 2) **APPROVED** the making of the Traffic Regulation Order as set out in this report, for the installation of no waiting at any time restrictions and two bus stop clearways (24/7) on Brackley Lane, Calvert (as showed in appendix C).
- 3) **AGREED** that responders to the Statutory Consultation be informed of the decision as well as implement the traffic regulation order and related works.

Contact Officer

Tara Rutland Assistant Technician





Leader decision notice

In accordance with the previously published schedule and reports, the Leader has made the following decision on **31 March 2023**. This decision will (unless called-in) take effect from 5pm on Wednesday 5 April 2023.

Title

Stoke Poges Parking Scheme

Reference number

TR09.23

Decision

The Leader **AGREED**:

- a) **That the Traffic Regulation Order be made as advertised at Statutory Consultation but with the following amendments:**
 - **The double yellow lines proposed in Broom Hill and Sefton Paddock are scaled back so that they extend 10 metres from the junction with Hollybush Hill**
 - **The double yellow lines proposed on Hollybush Hill are scaled back so that they extend 10 metres either side of the junction with Sefton Paddock and Broom Hill only (proposals opposite Sefton Paddock and Broom Hill removed)**

- b) **That responders to the Statutory Consultation be informed of the decision.**

Contact Officer

John Pateman Project Manager