


**Buckinghamshire
Council**

Upper Hundreds

© Crown copyright. All rights reserved
Buckinghamshire Council
Licence No. 100021529 2020



SCALE	1 : 750
DATE	19/02/2021
DRAWING No.	001
DRAWN BY	BOM

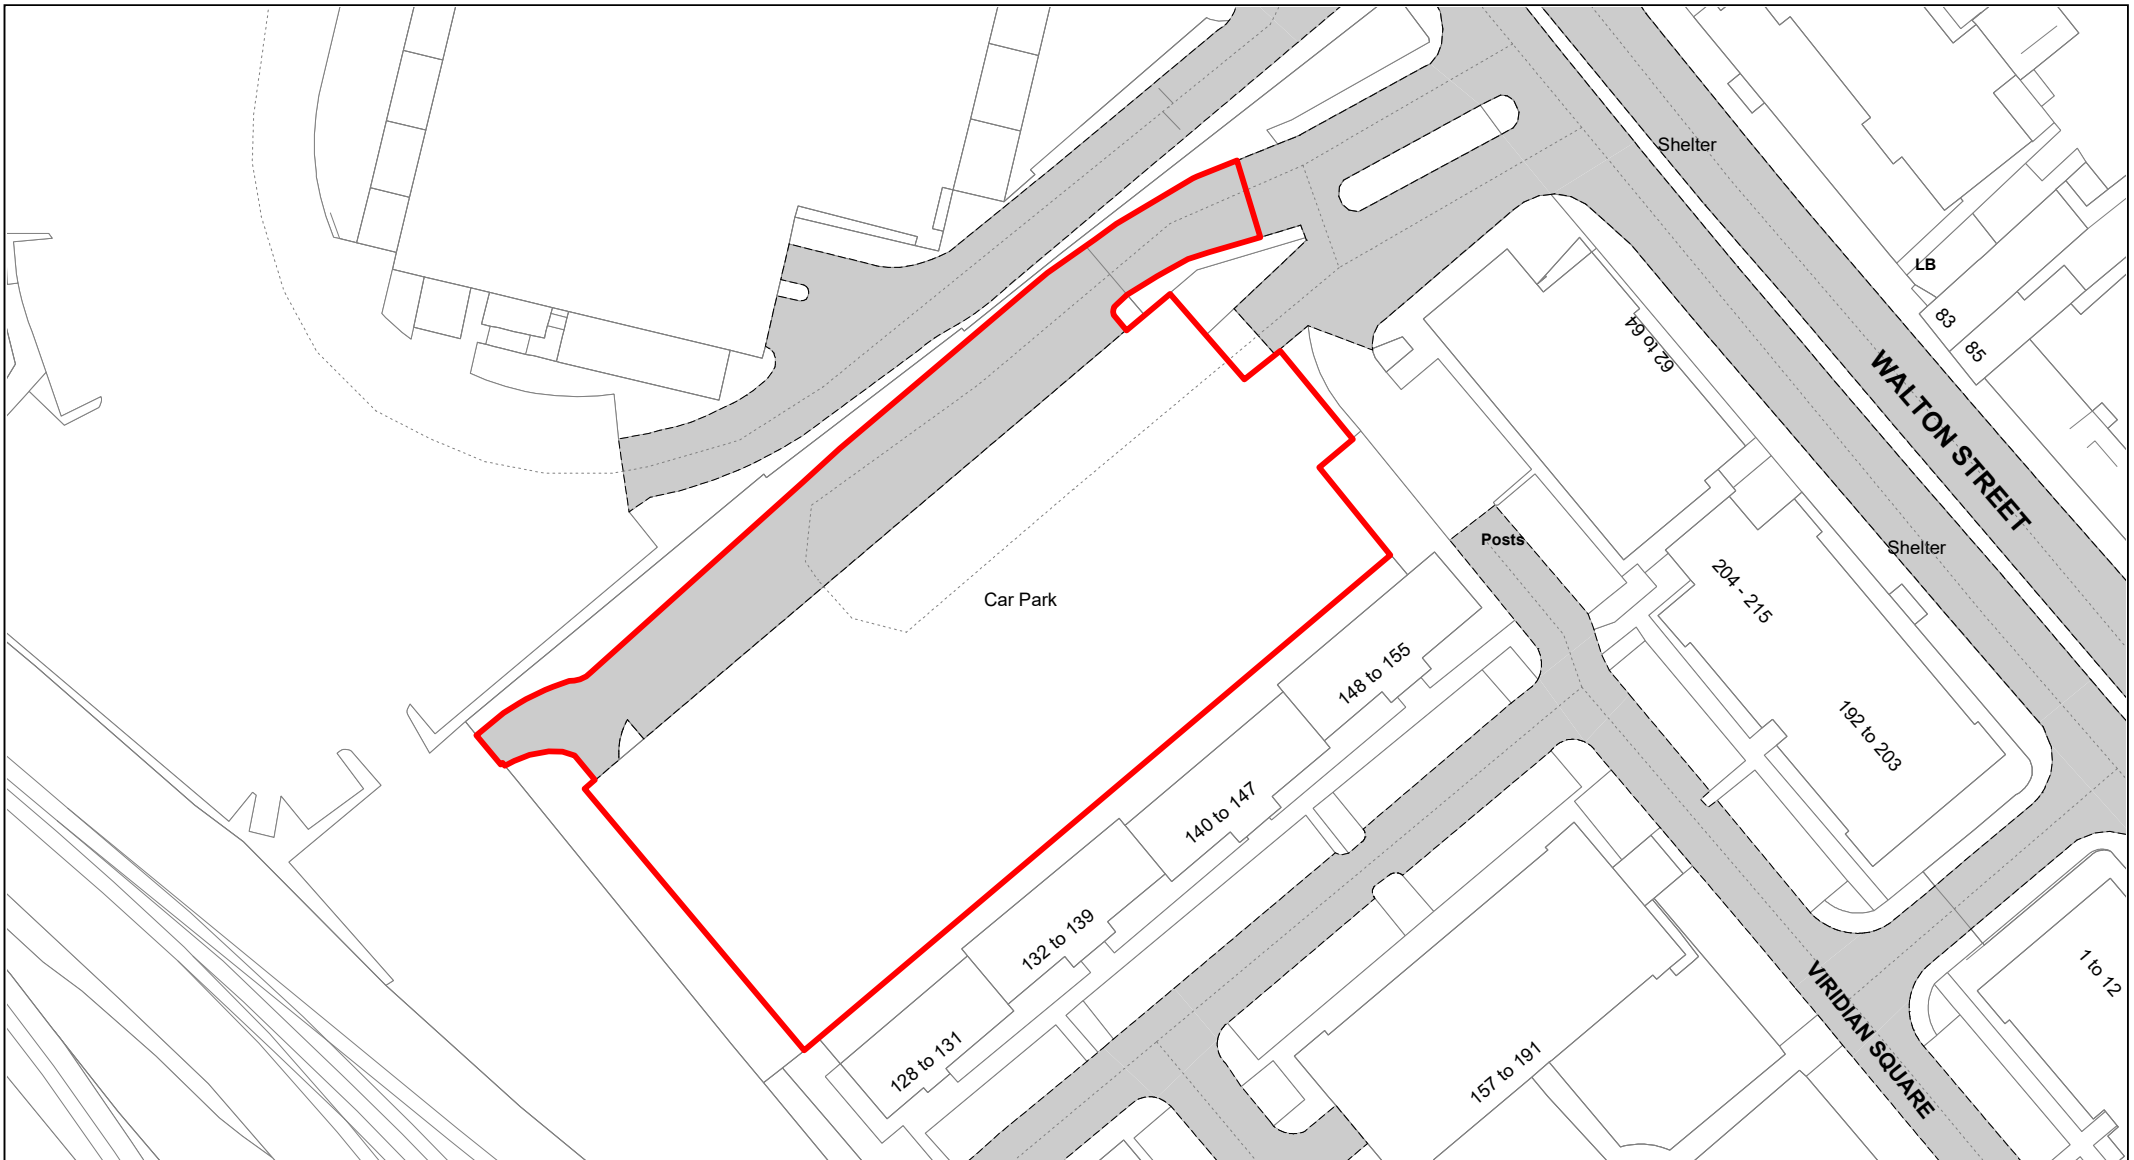

**Buckinghamshire
Council**

Walton Street

© Crown copyright. All rights reserved
Buckinghamshire Council
Licence No. 100021529 2020



SCALE	1 : 750
DATE	19/02/2021
DRAWING No.	002
DRAWN BY	BOM



**Buckinghamshire
Council**

Exchange Street

© Crown copyright. All rights reserved
Buckinghamshire Council
Licence No. 100021529 2020



SCALE	1 : 1000
DATE	19/02/2021
DRAWING No.	003
DRAWN BY	BOM




Buckingham Street (Coopers Yard)

© Crown copyright. All rights reserved
Buckinghamshire Council
Licence No. 100021529 2020



SCALE	1 : 750
DATE	19/02/2021
DRAWING No.	004
DRAWN BY	BOM

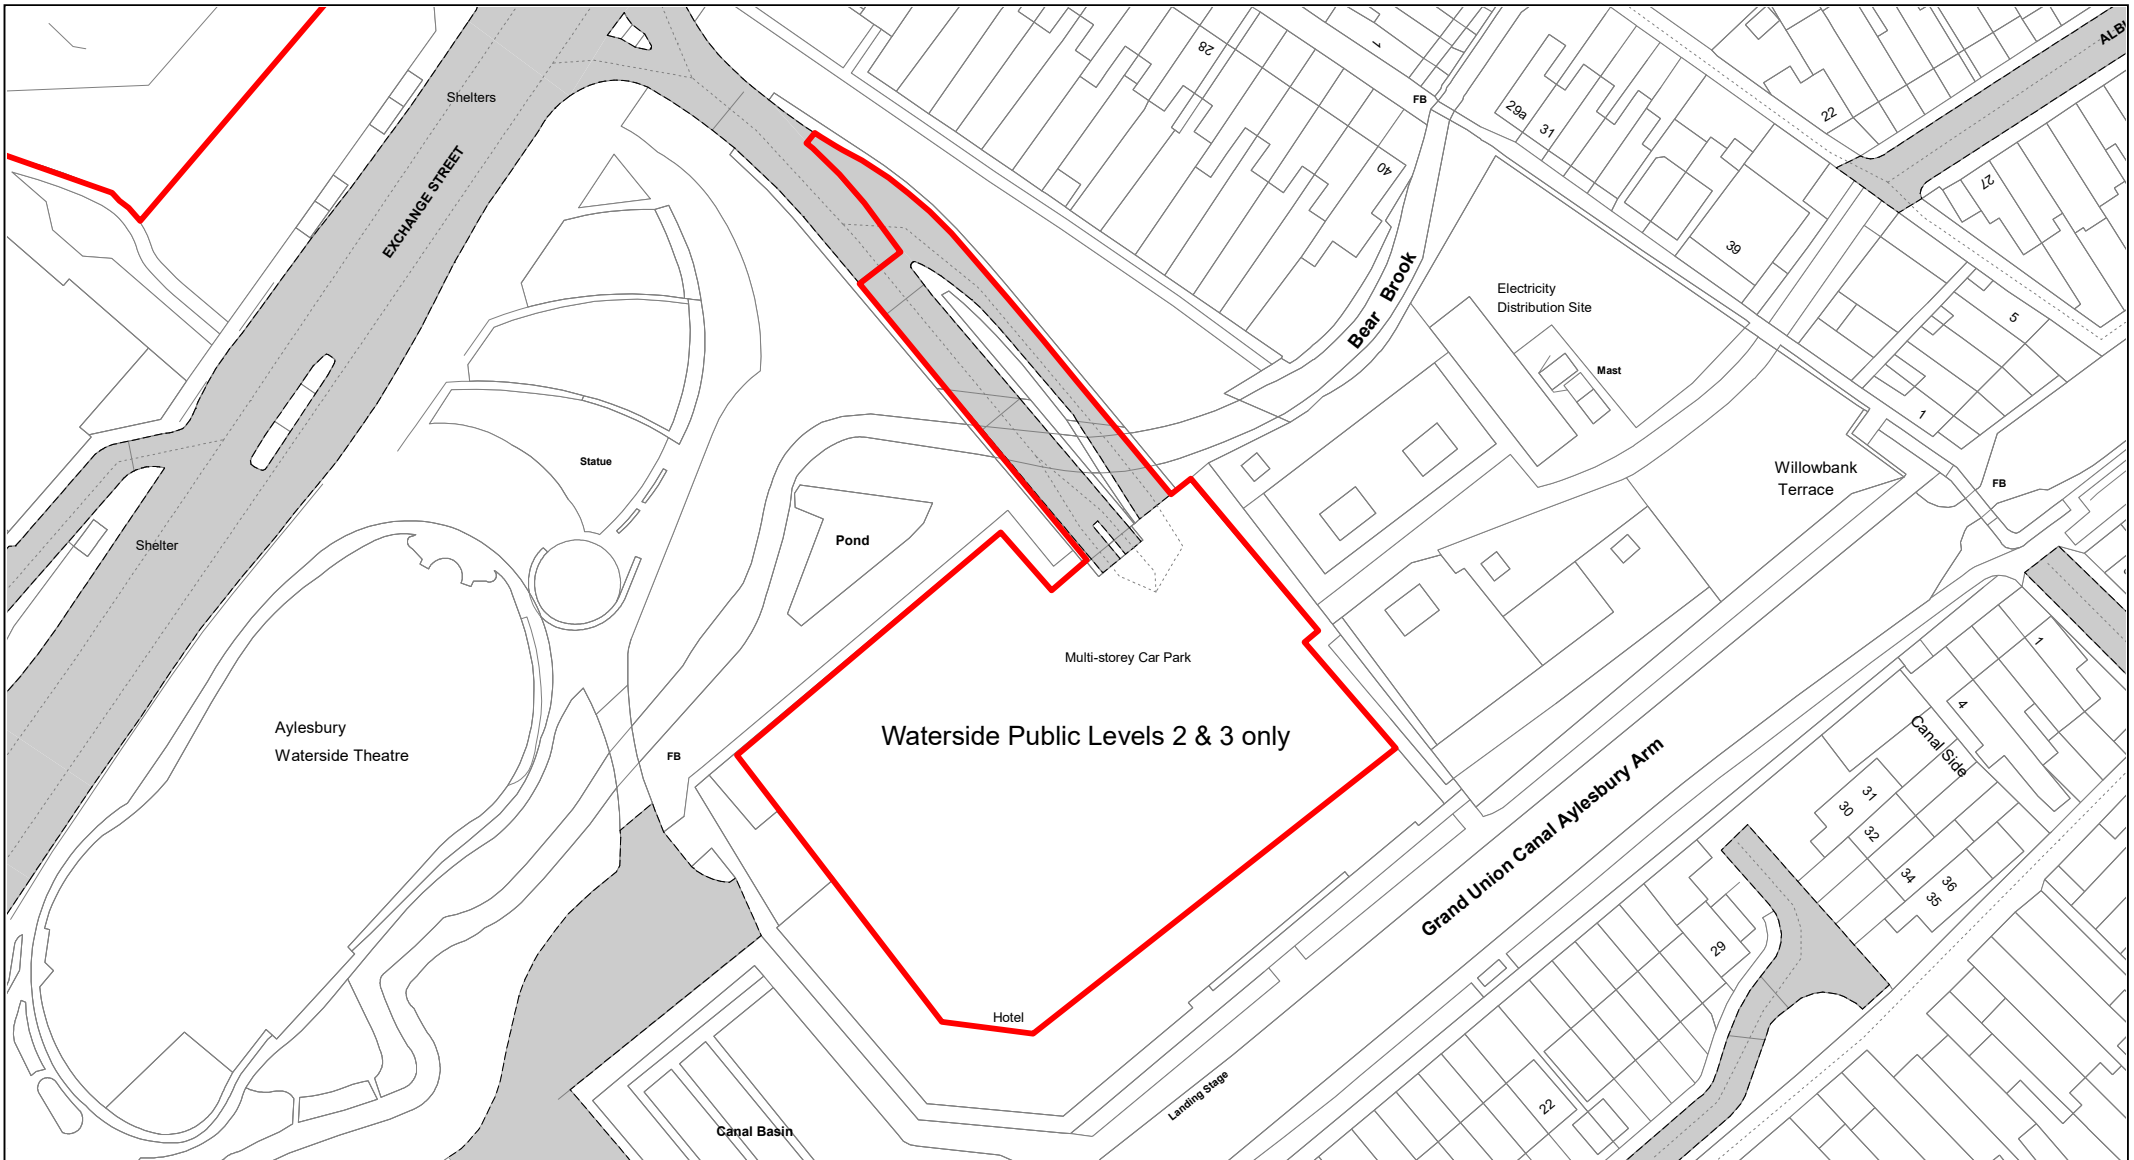


**Buckinghamshire
Council**

Waterside Public Levels 2 & 3 only

© Crown copyright. All rights reserved
Buckinghamshire Council
Licence No. 100021529 2020



SCALE	1 : 1000
DATE	19/02/2021
DRAWING No.	005
DRAWN BY	BOM

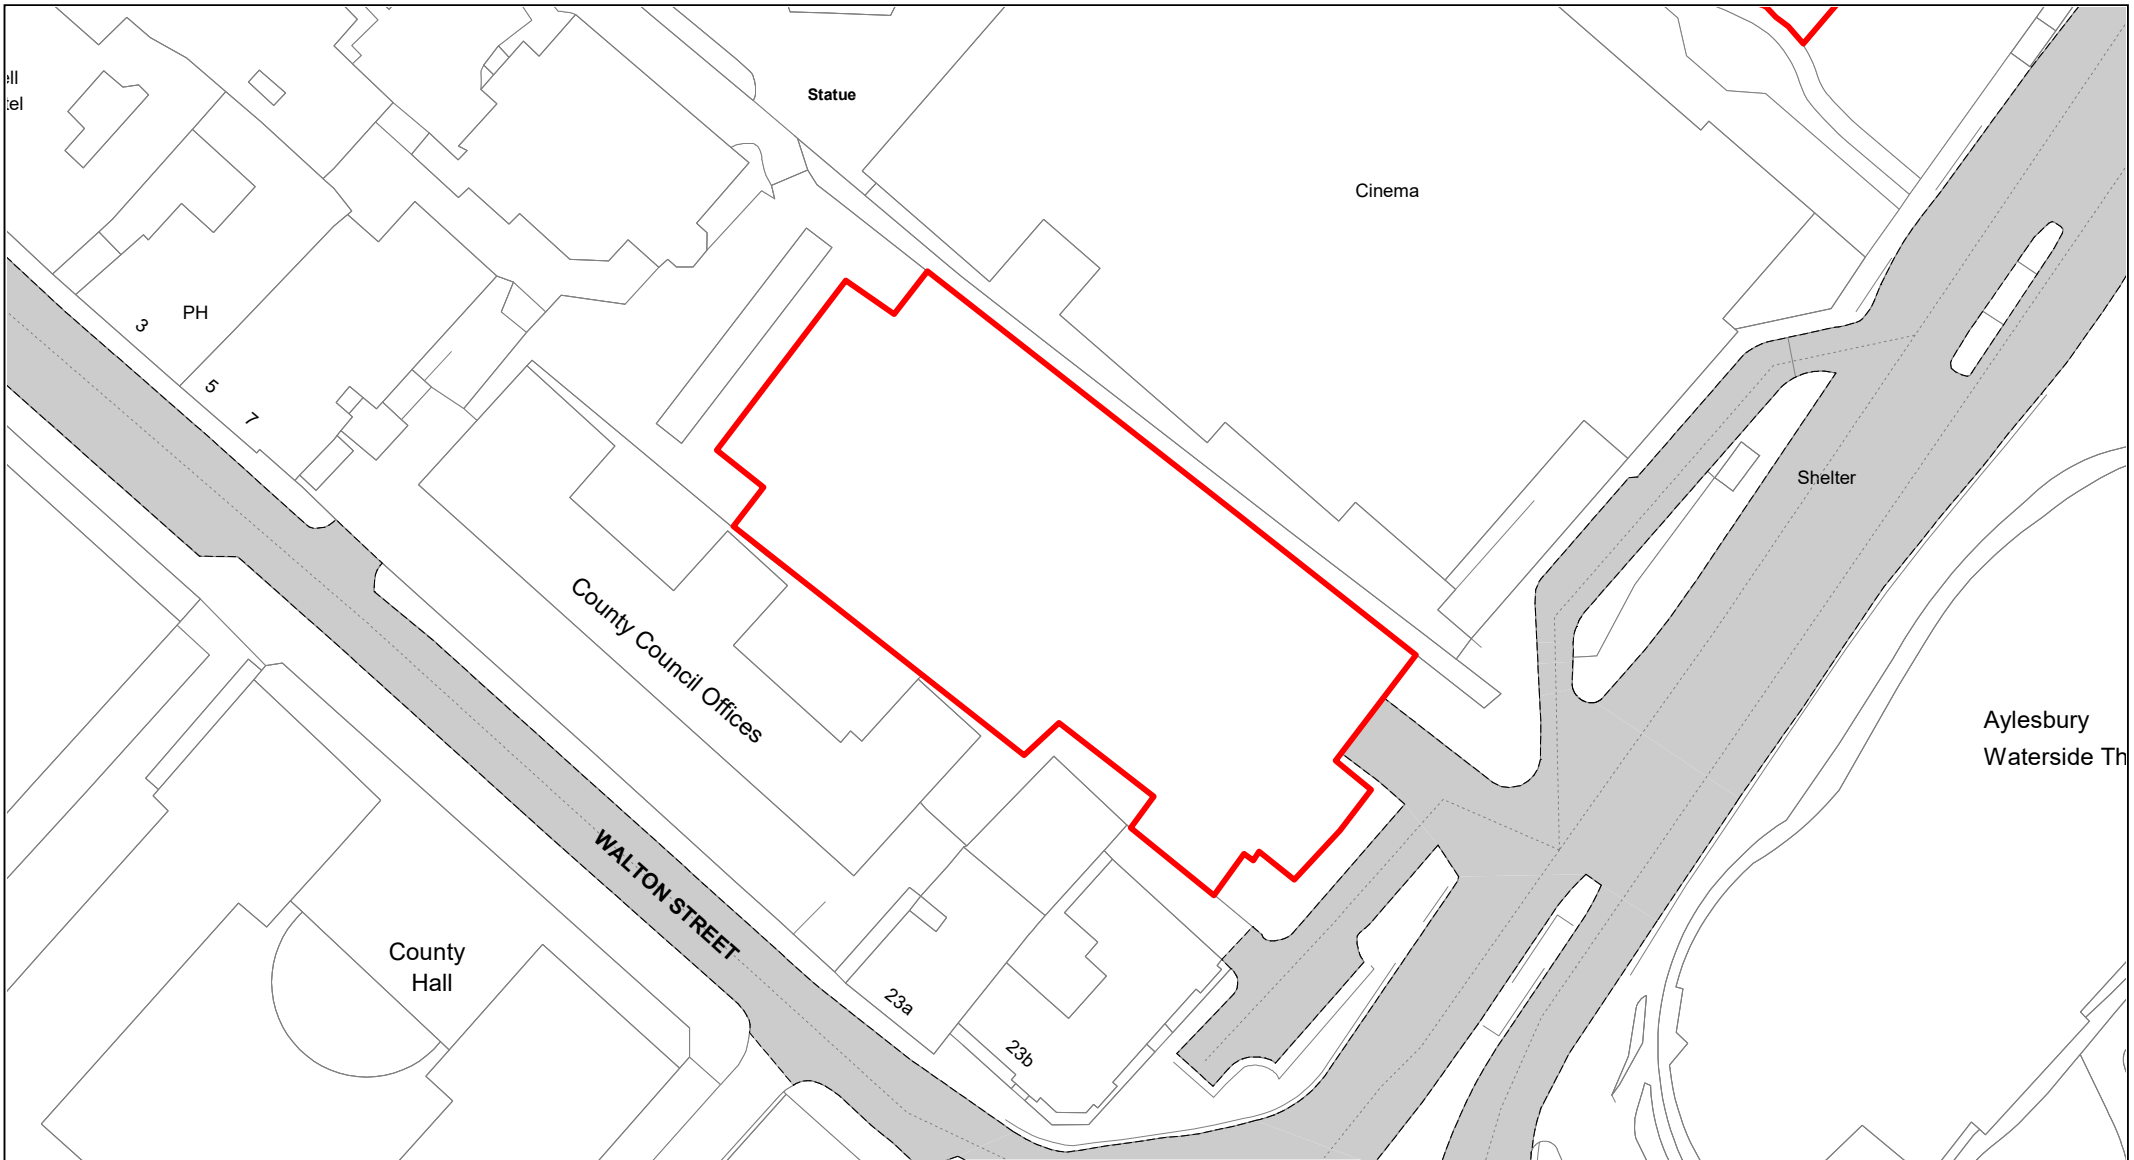

**Buckinghamshire
Council**

Waterside North

© Crown copyright. All rights reserved
Buckinghamshire Council
Licence No. 100021529 2020



SCALE	1 : 750
DATE	19/02/2021
DRAWING No.	006
DRAWN BY	BOM




Hale Street

© Crown copyright. All rights reserved
Buckinghamshire Council
Licence No. 100021529 2020



SCALE	1 : 500
DATE	19/02/2021
DRAWING No.	007
DRAWN BY	BOM

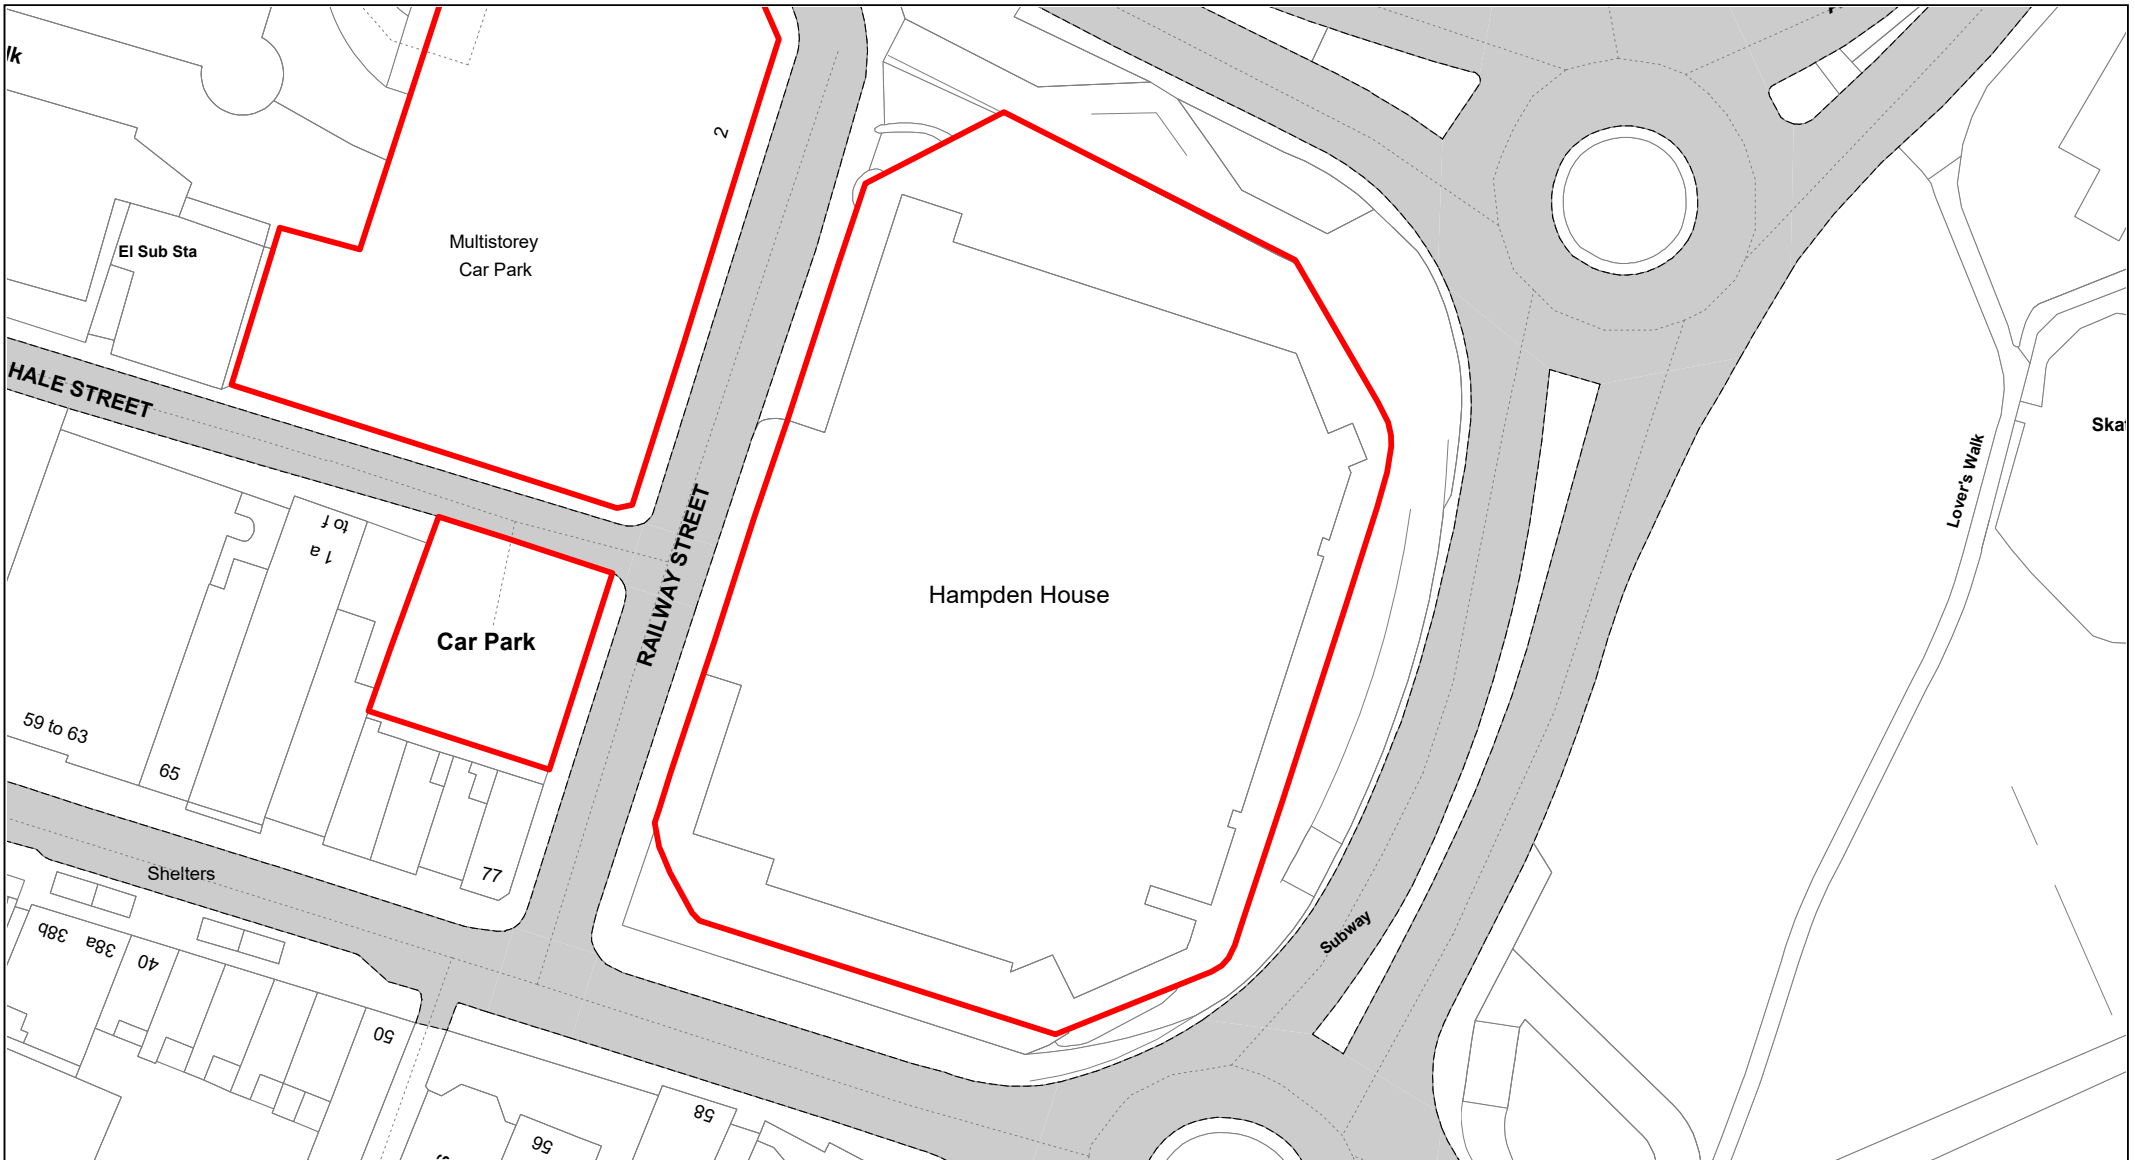

**Buckinghamshire
Council**

Hampden House

© Crown copyright. All rights reserved
Buckinghamshire Council
Licence No. 100021529 2020



SCALE

1 : 750

DATE


19/02/2021

DRAWING No.

008

DRAWN BY

BOM

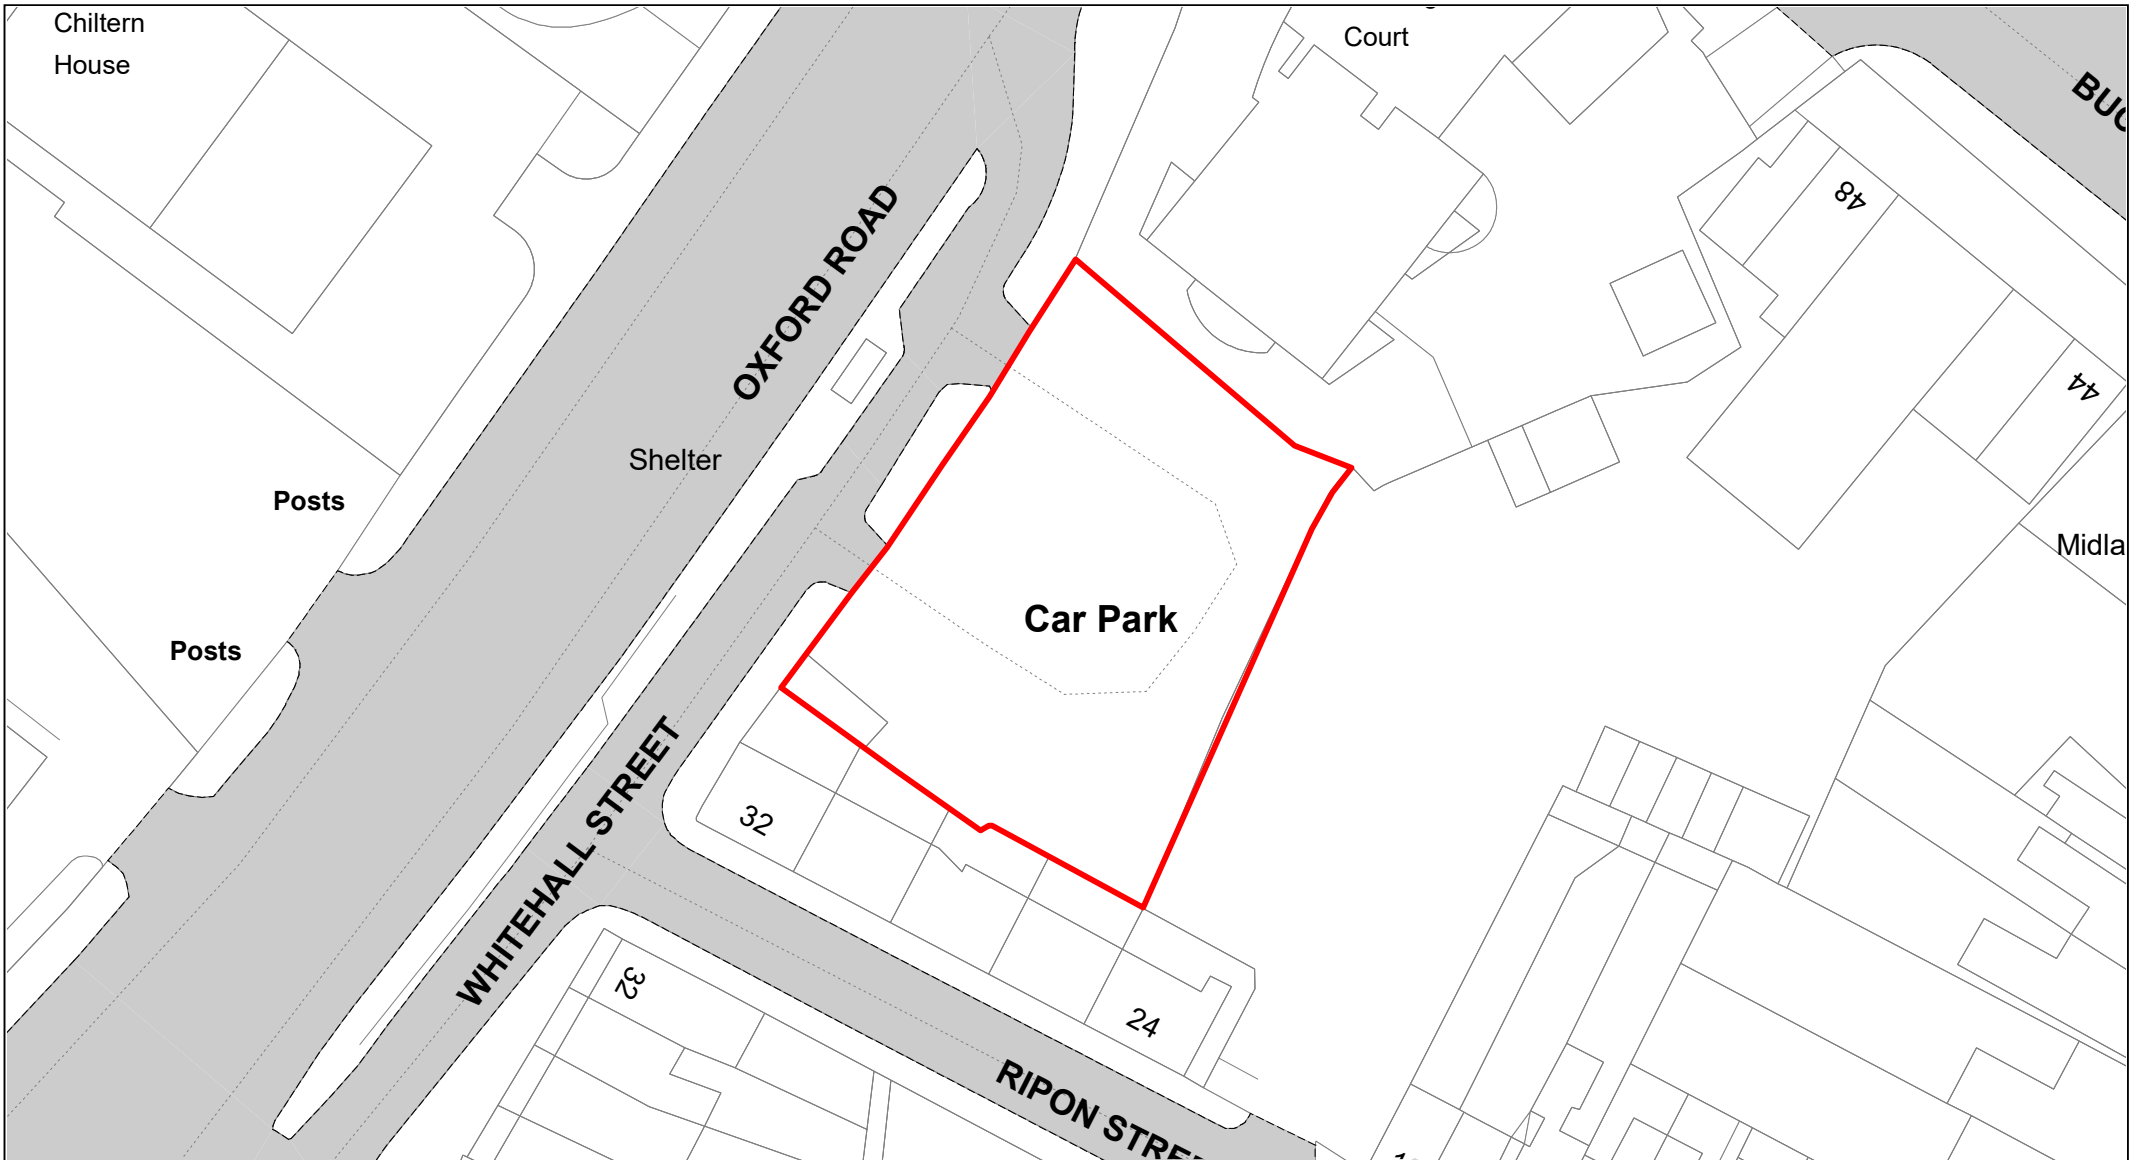

**Buckinghamshire
Council**

Whitehall Street

© Crown copyright. All rights reserved
Buckinghamshire Council
Licence No. 100021529 2020



SCALE

1 : 500

DATE


19/02/2021

DRAWING No.

009

DRAWN BY

BOM

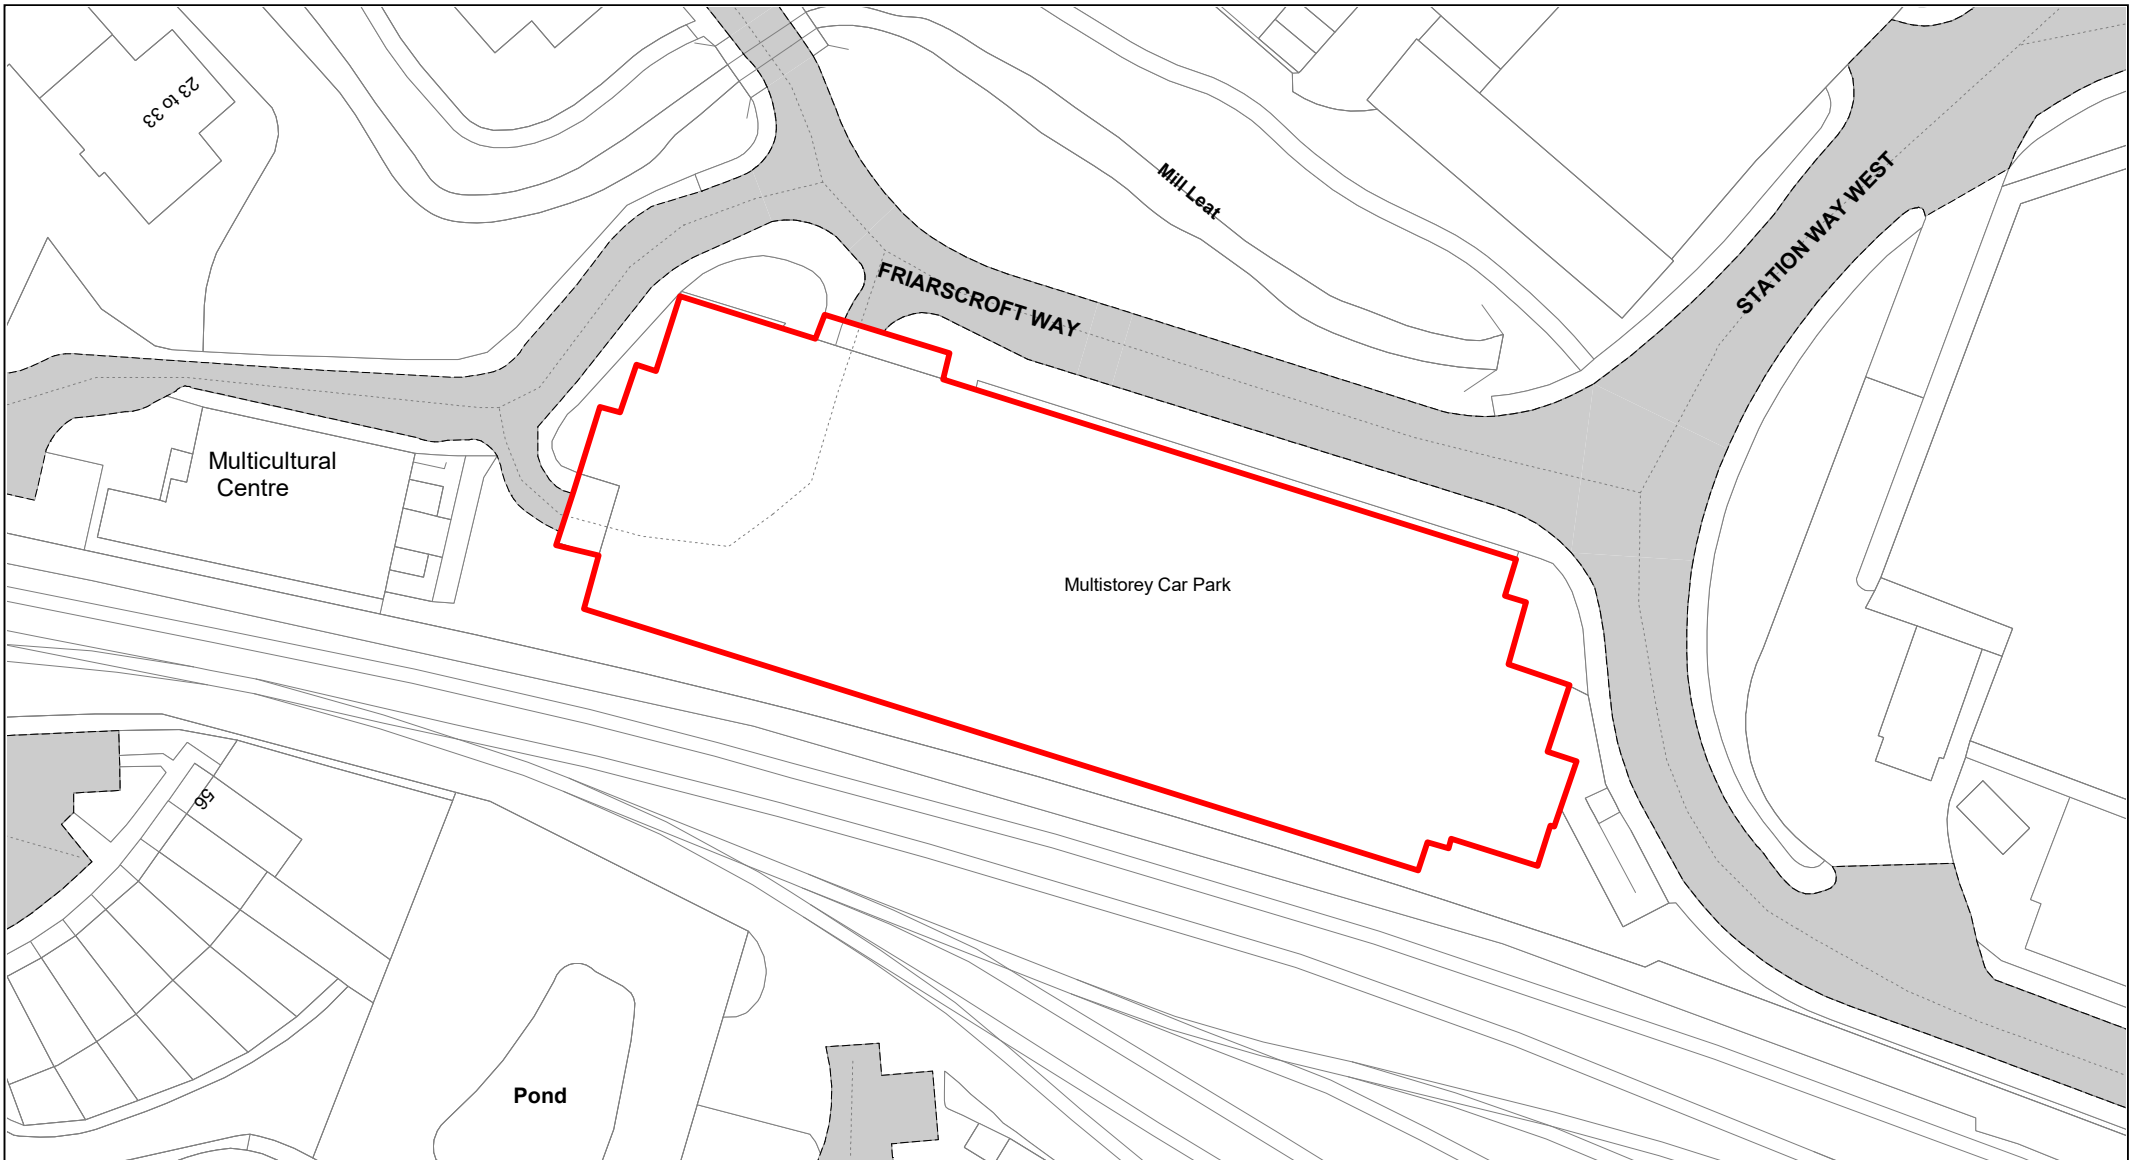

**Buckinghamshire
Council**

Friarscroft

© Crown copyright. All rights reserved
Buckinghamshire Council
Licence No. 100021529 2020



SCALE

1 : 750

DATE


T19/02/2021

DRAWING No.

010

DRAWN BY

BOM

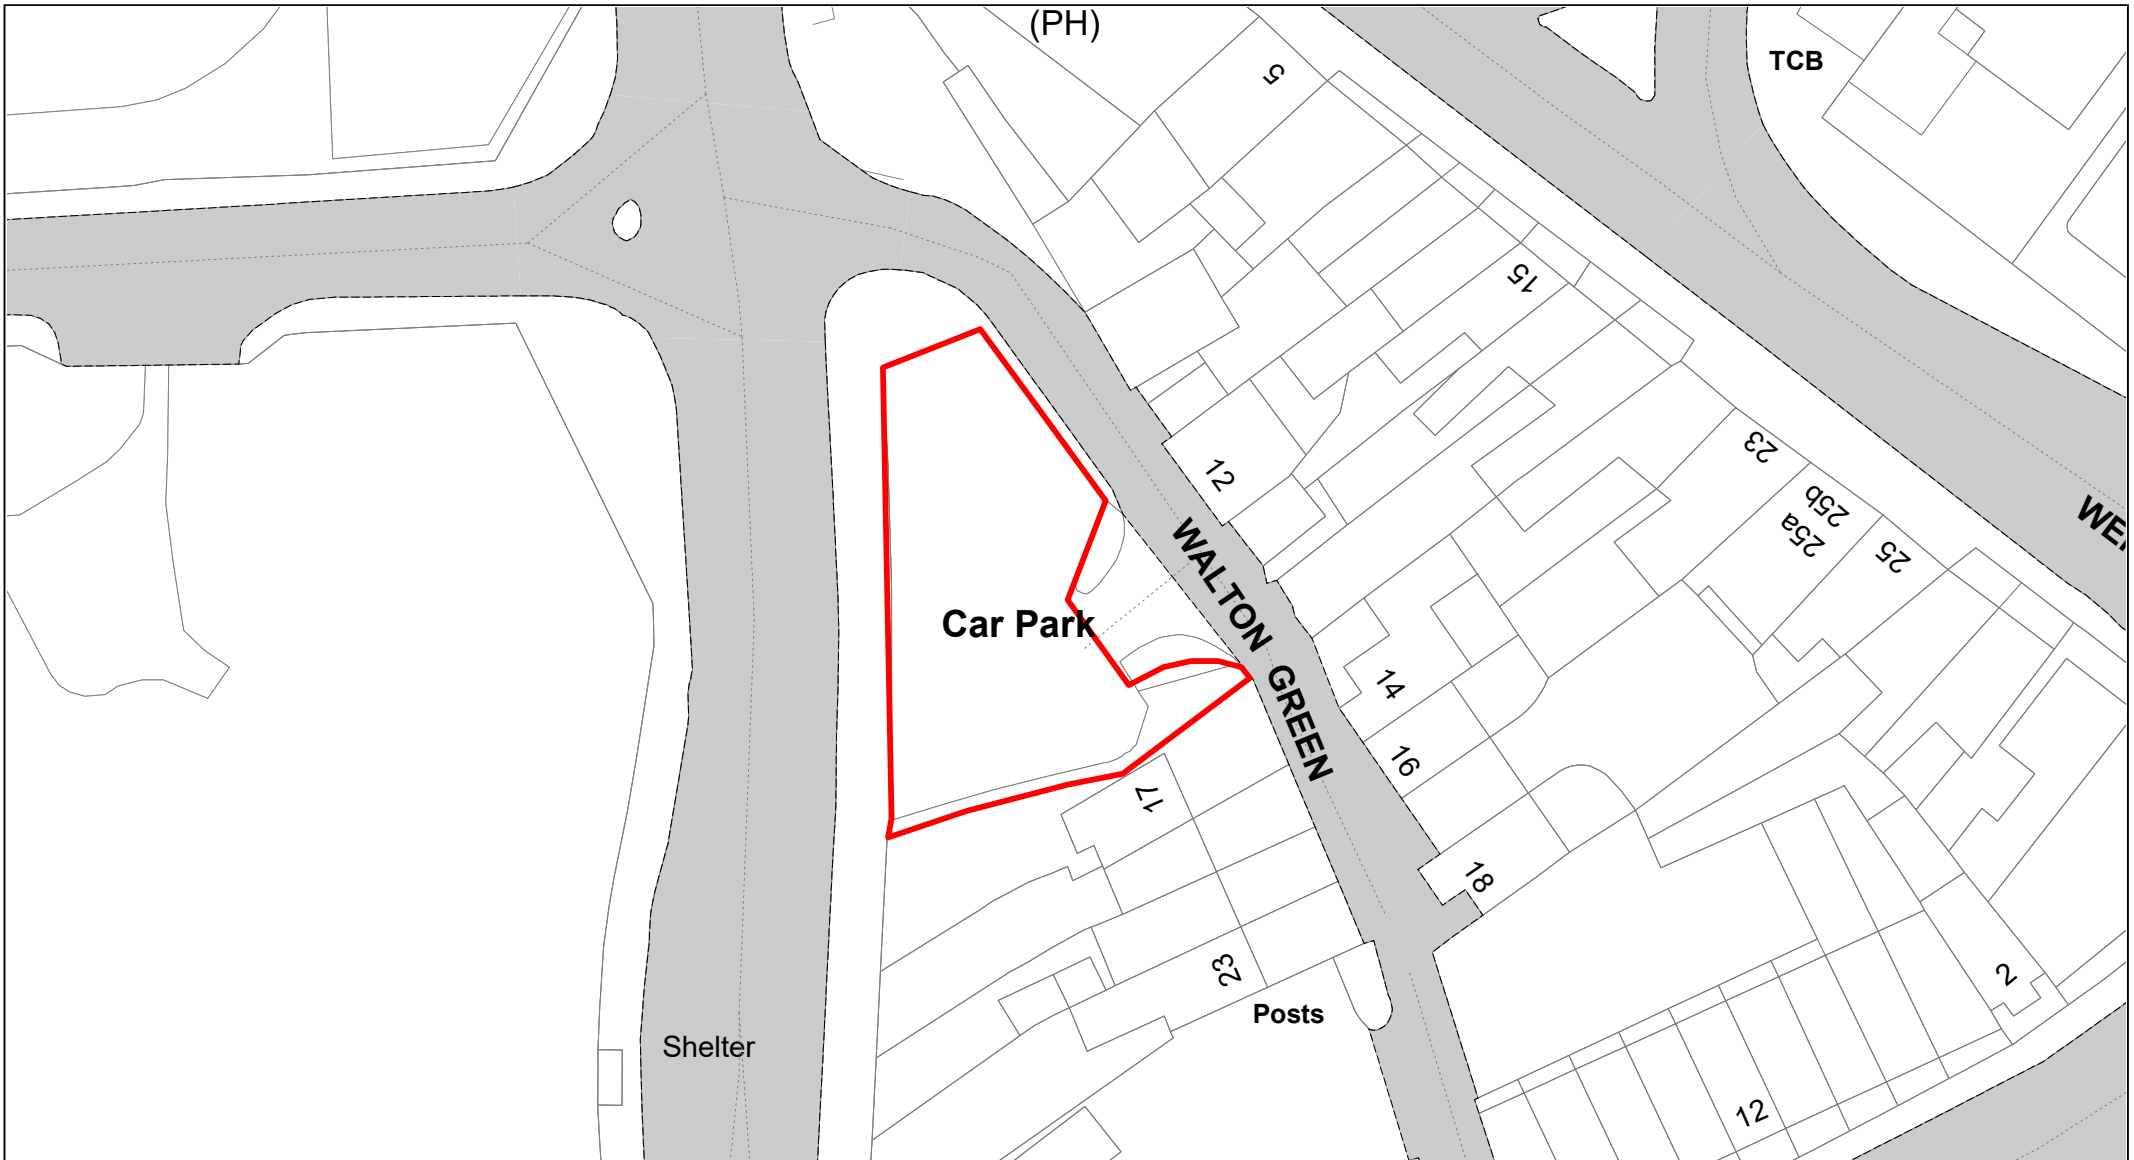


**Buckinghamshire
Council**

Walton Green

© Crown copyright. All rights reserved
Buckinghamshire Council
Licence No. 100021529 2020



SCALE	1 : 500
DATE	19/02/2021
DRAWING No.	011
DRAWN BY	BOM

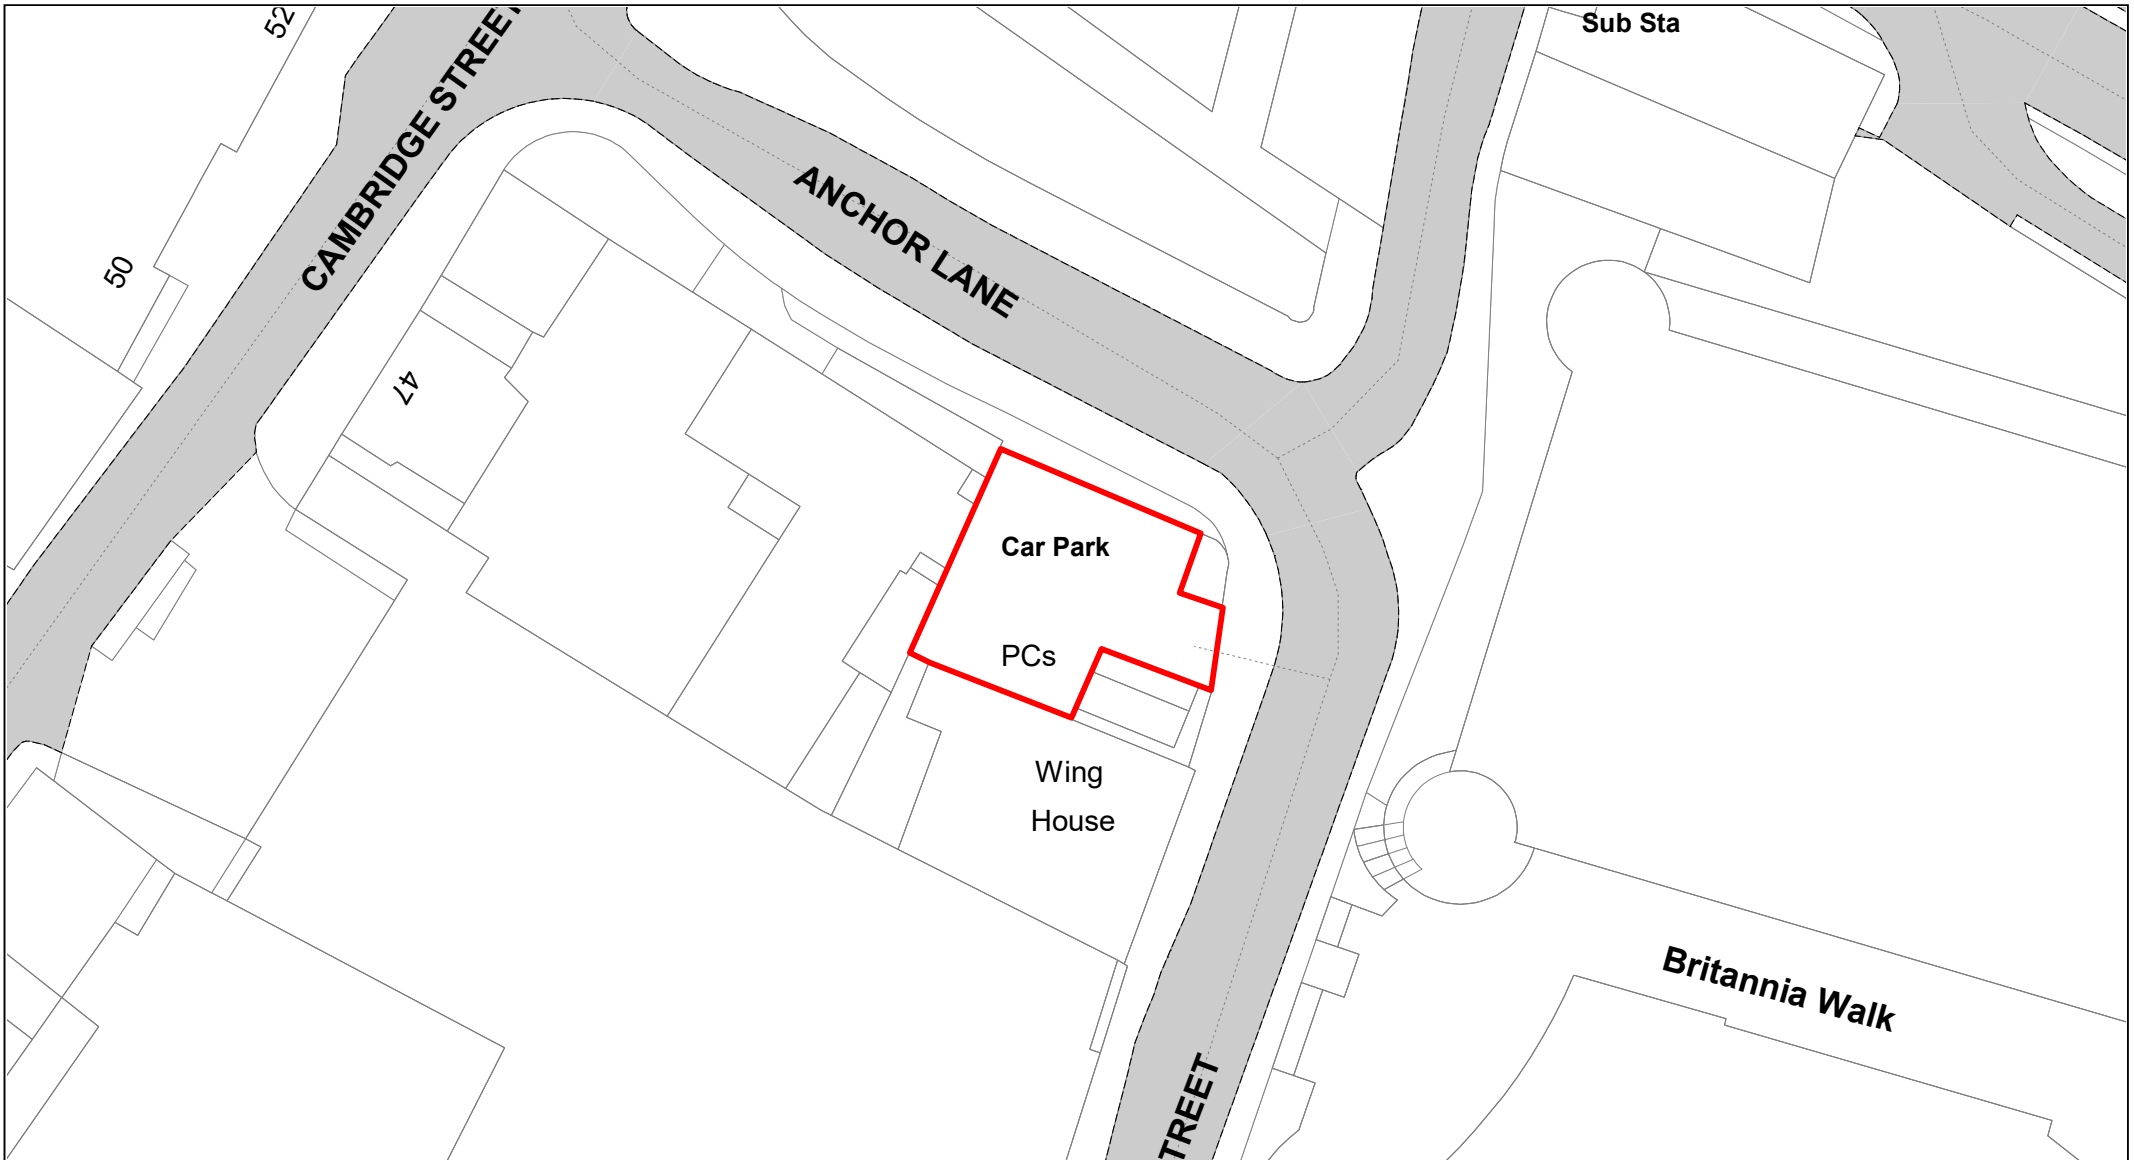

**Buckinghamshire
Council**

Anchor Lane

© Crown copyright. All rights reserved
Buckinghamshire Council
Licence No. 100021529 2020



SCALE

1 : 500

DATE


19/02/2021

DRAWING No.

012

DRAWN BY

BOM

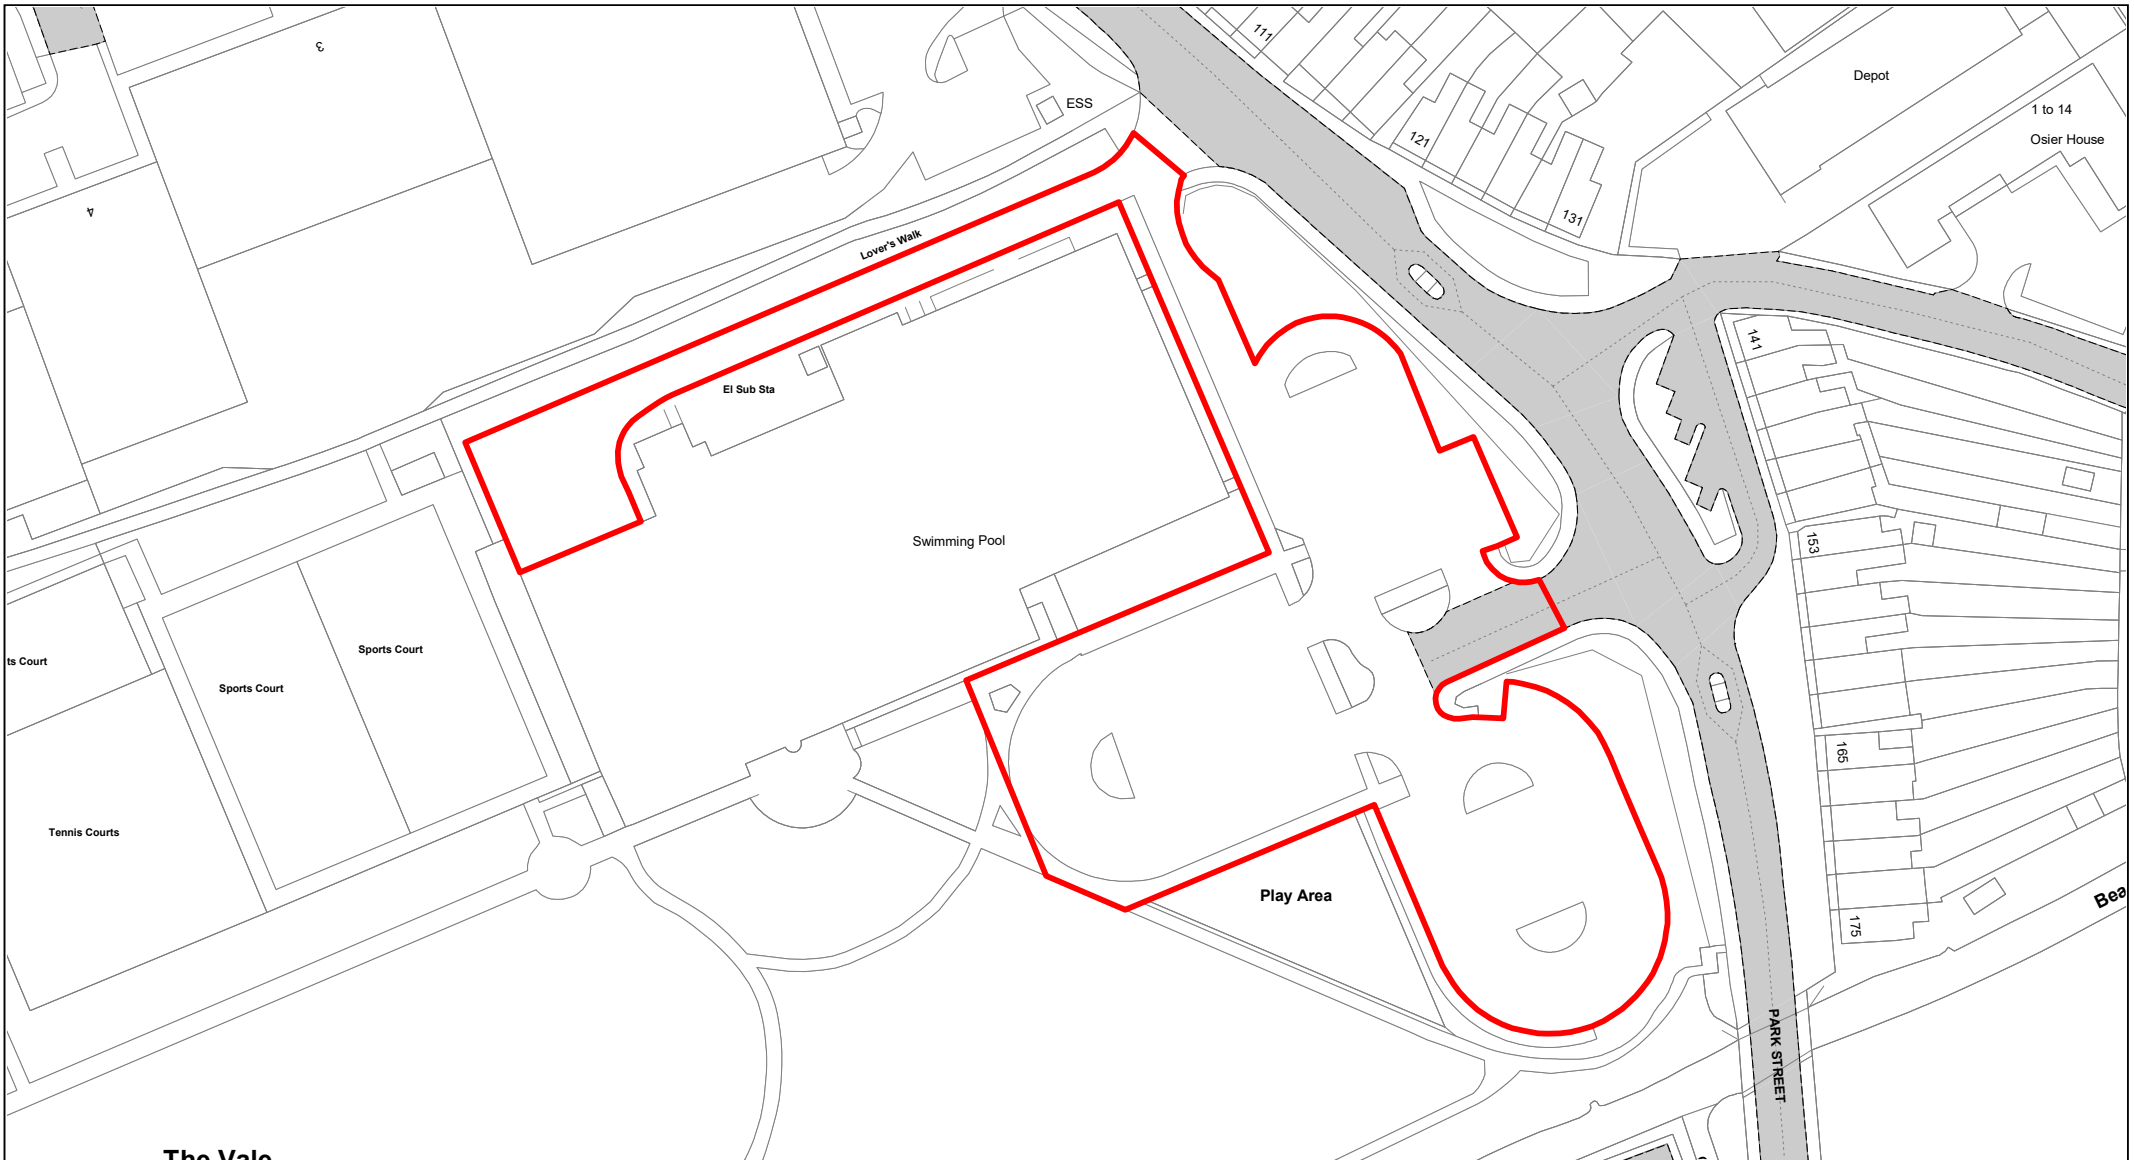


Aqua Vale

© Crown copyright. All rights reserved
 Buckinghamshire Council
 Licence No. 100021529 2020



SCALE	1 : 1000
DATE	19/02/2021
DRAWING No.	013
DRAWN BY	BOM

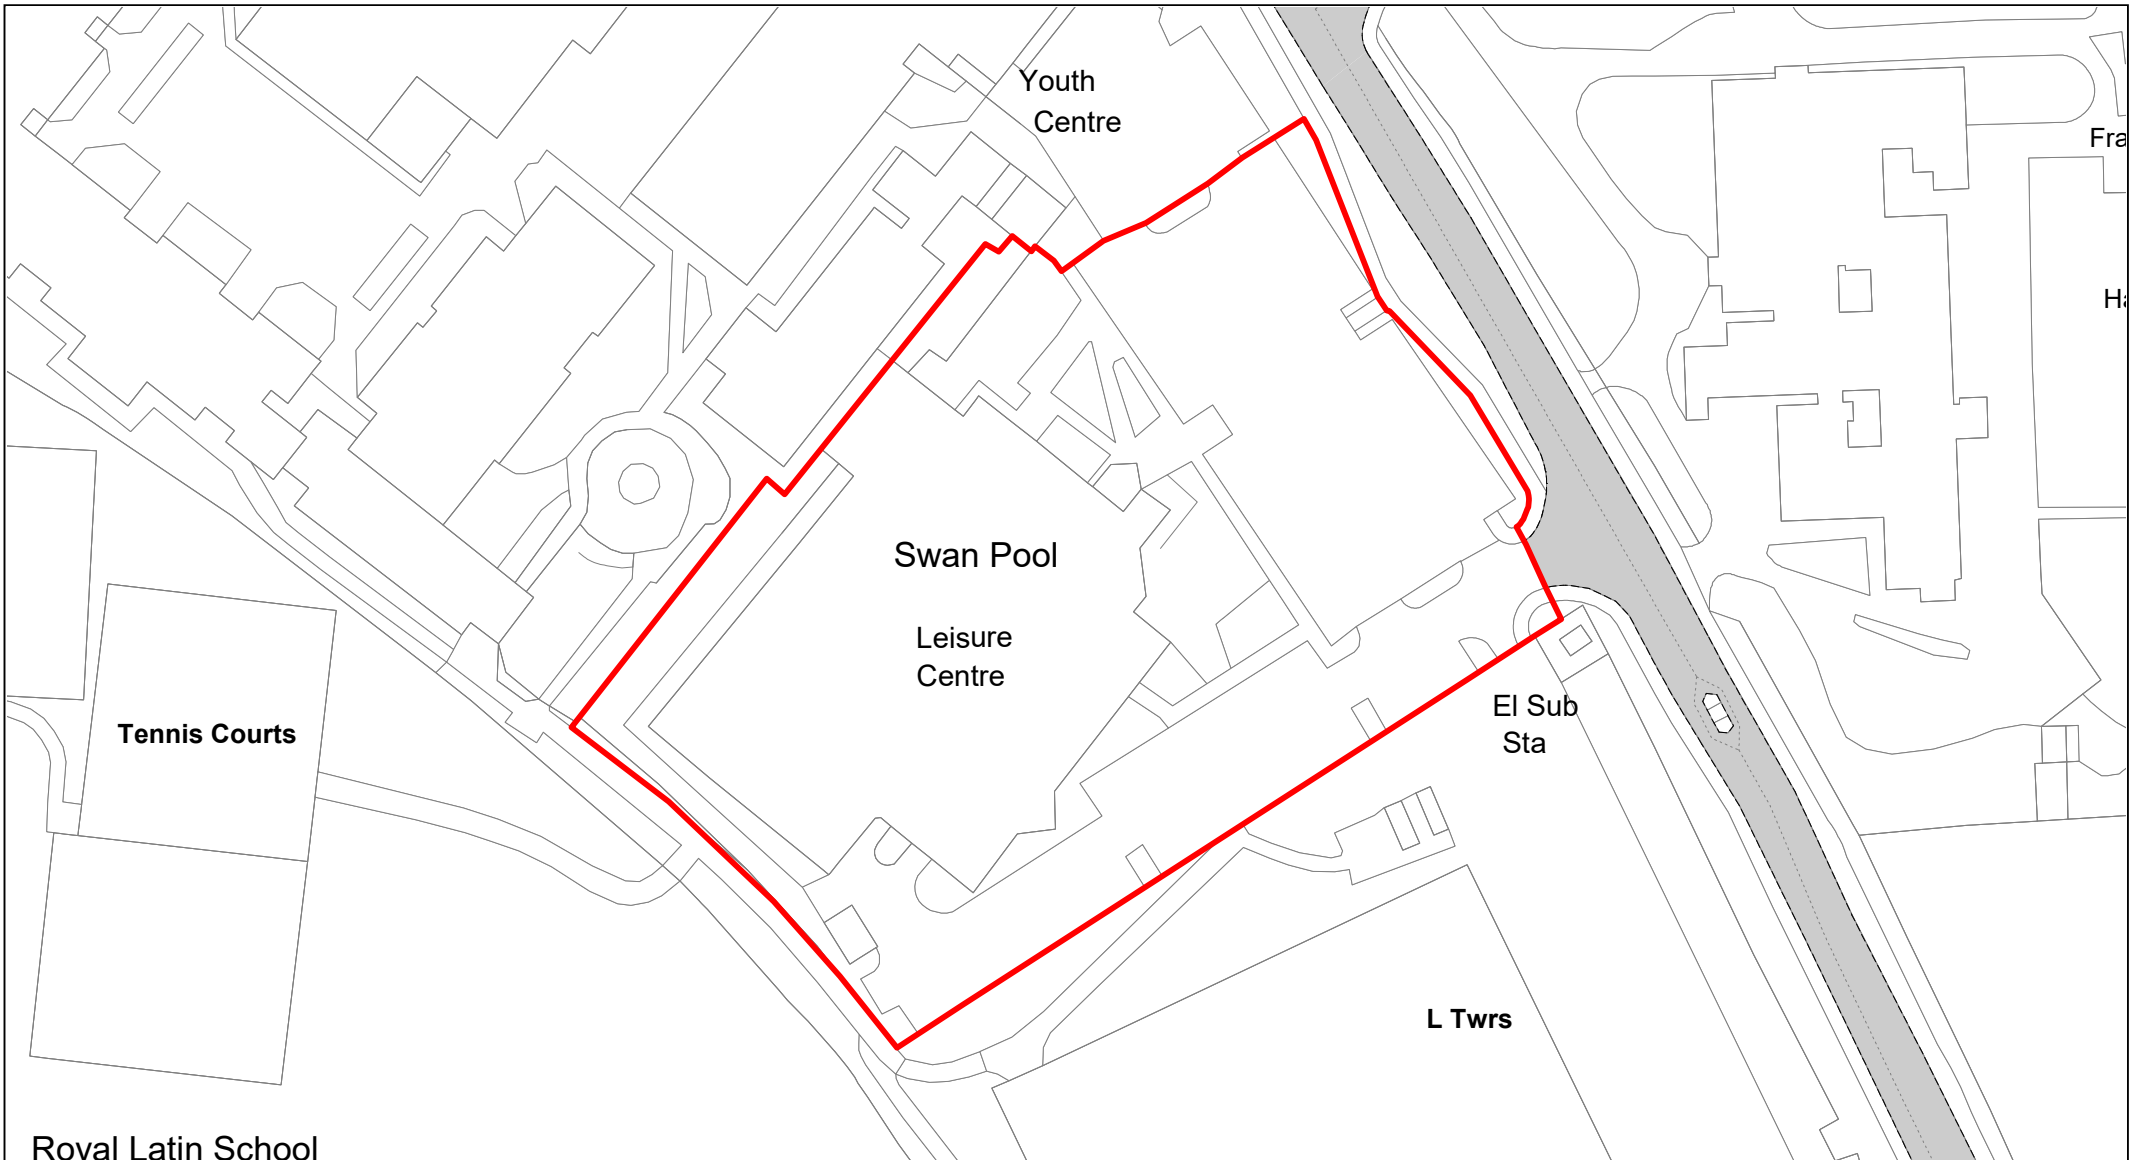


**Buckinghamshire
Council**

Swan Pool Leisure Centre

© Crown copyright. All rights reserved
Buckinghamshire Council
Licence No. 100021529 2020



SCALE	1 : 1000
DATE	19/02/2021
DRAWING No.	014
DRAWN BY	BOM

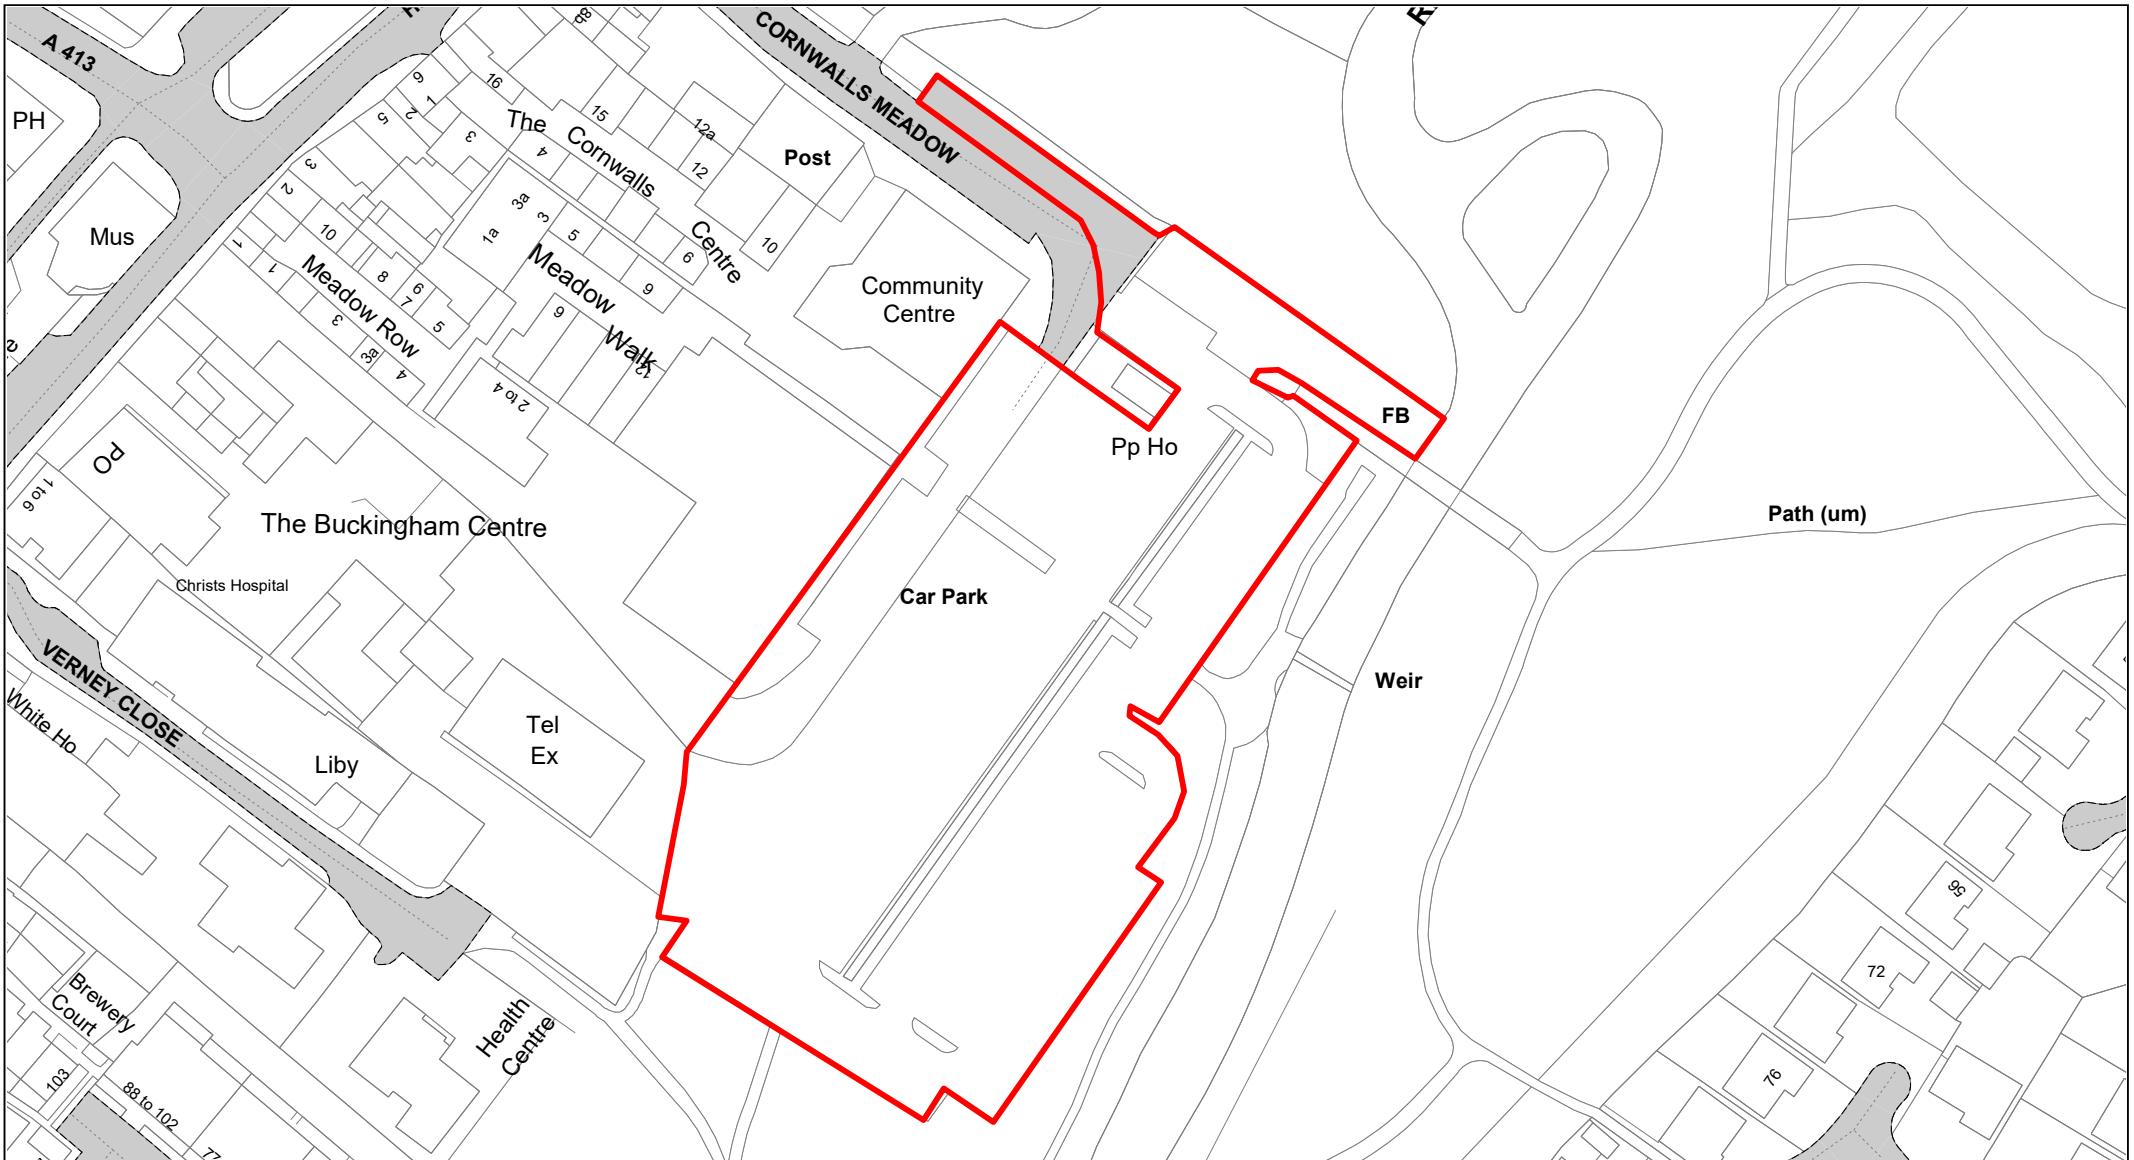


Cornwall's Meadow


© Crown copyright. All rights reserved
Buckinghamshire Council
Licence No. 100021529 2020



SCALE	1 : 1250
DATE	19/02/2021
DRAWING No.	015
DRAWN BY	BOM

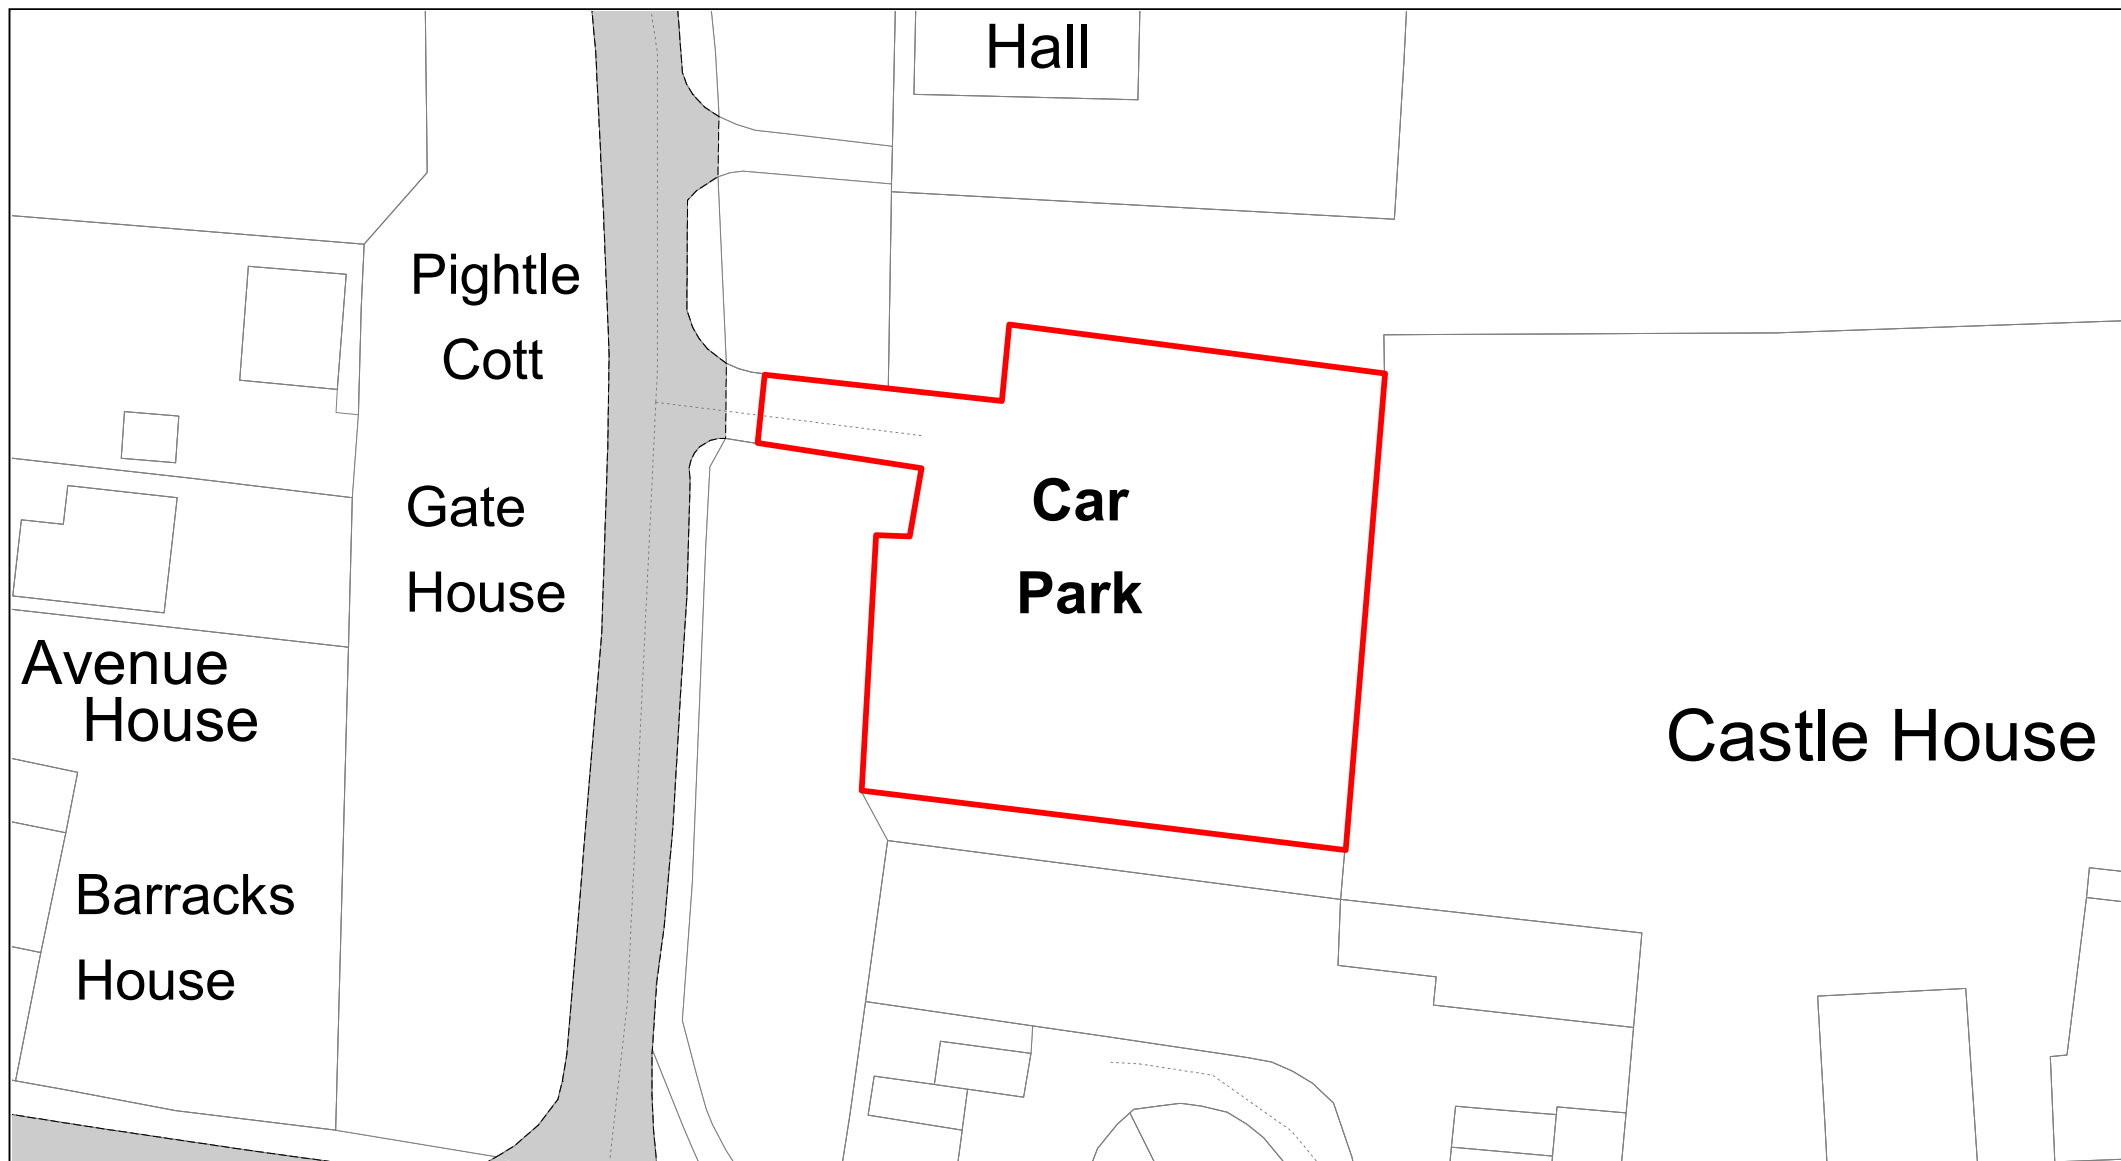

SCALE	1 : 500
DATE	19/02/2021
DRAWING No.	016
DRAWN BY	BOM

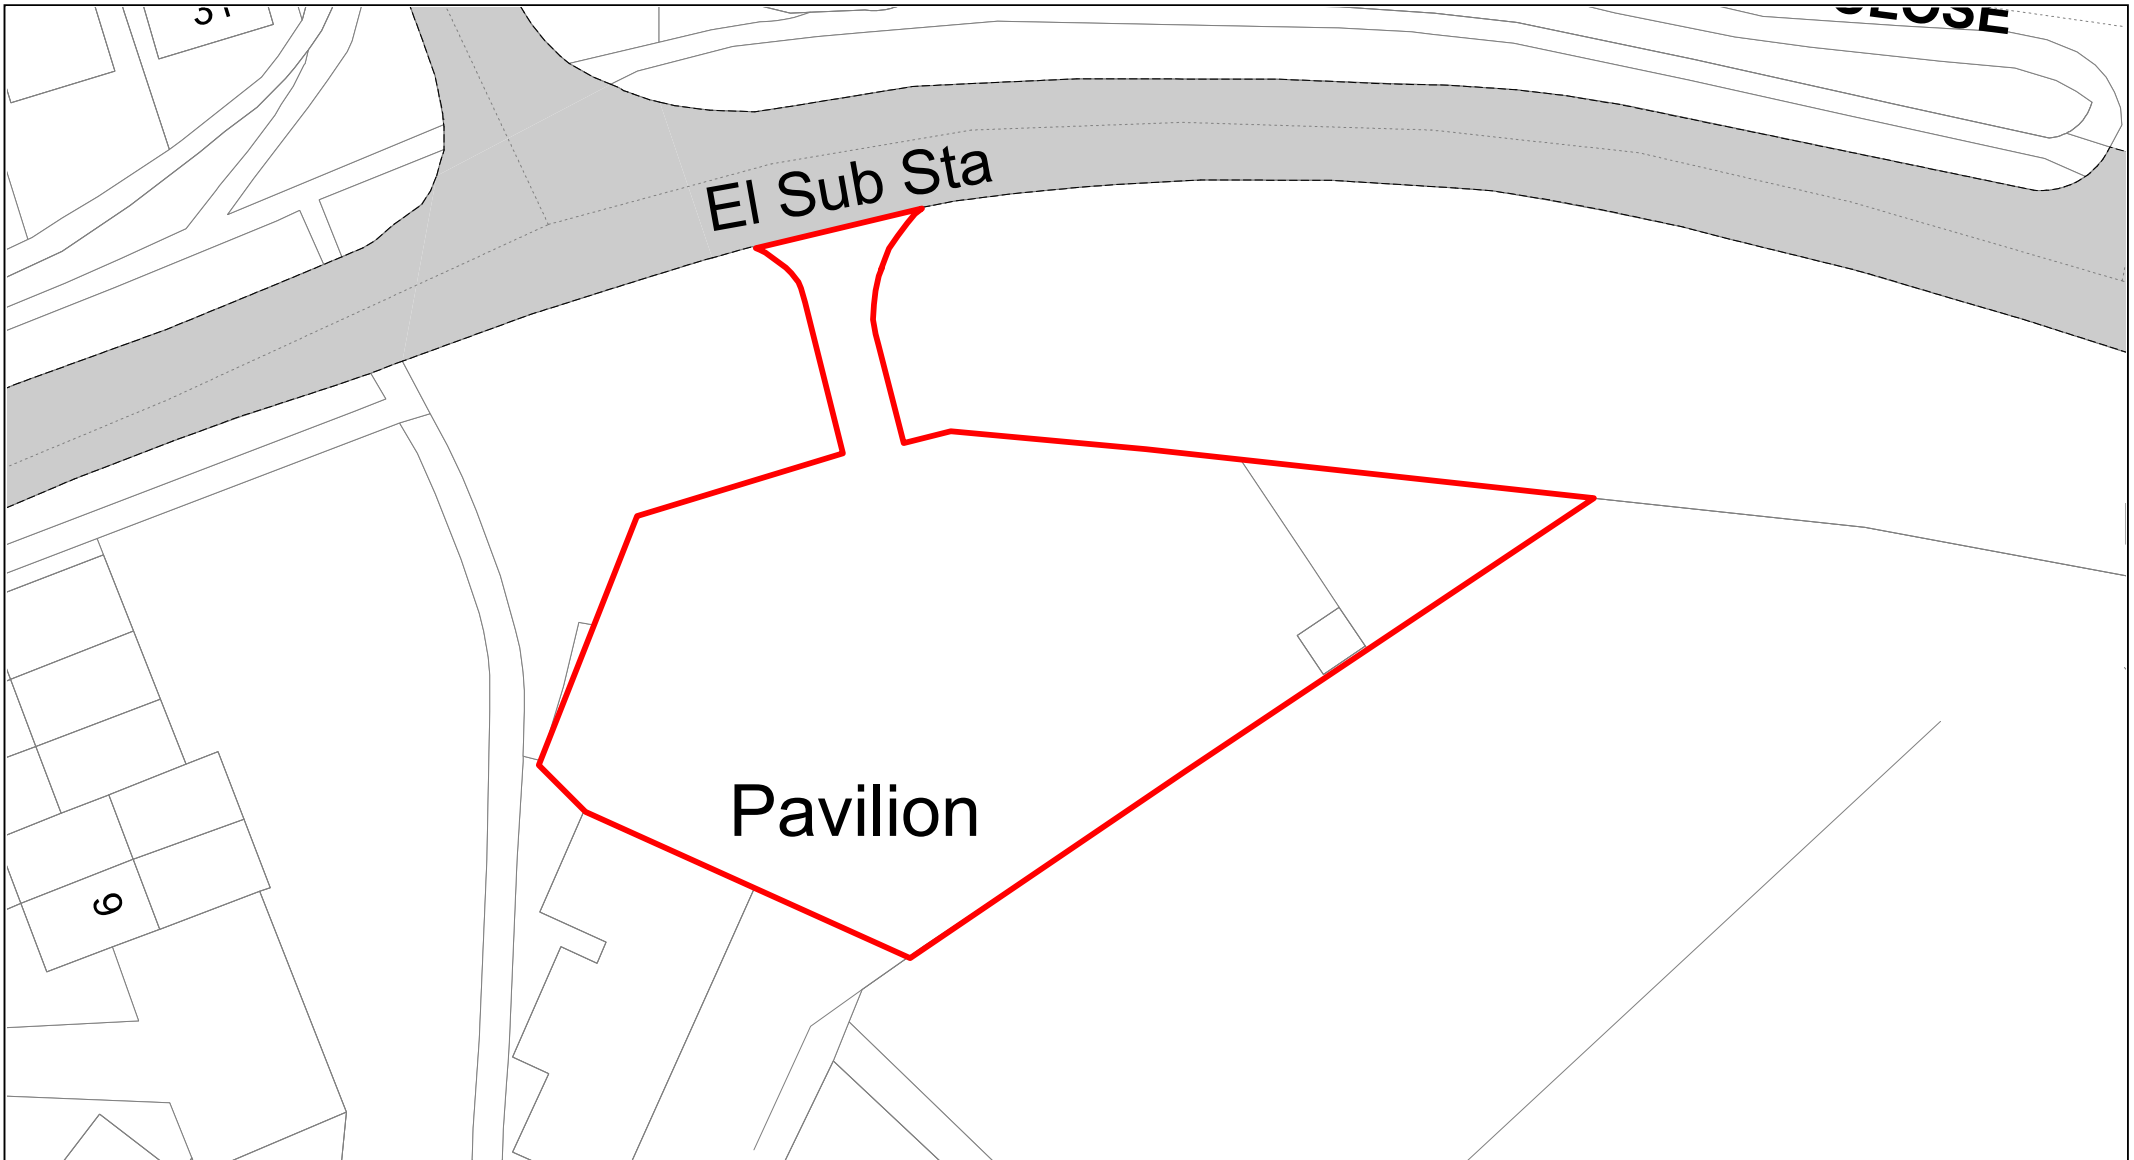

**Buckinghamshire
Council**

Stratford Fields

© Crown copyright. All rights reserved
Buckinghamshire Council
Licence No. 100021529 2020



SCALE	1 : 500
DATE	19/02/2021
DRAWING No.	017
DRAWN BY	BOM




**Buckinghamshire
Council**

Wendover Library

© Crown copyright. All rights reserved
Buckinghamshire Council
Licence No. 100021529 2020



SCALE	1 : 750
DATE	19/02/2021
DRAWING No.	018
DRAWN BY	BOM

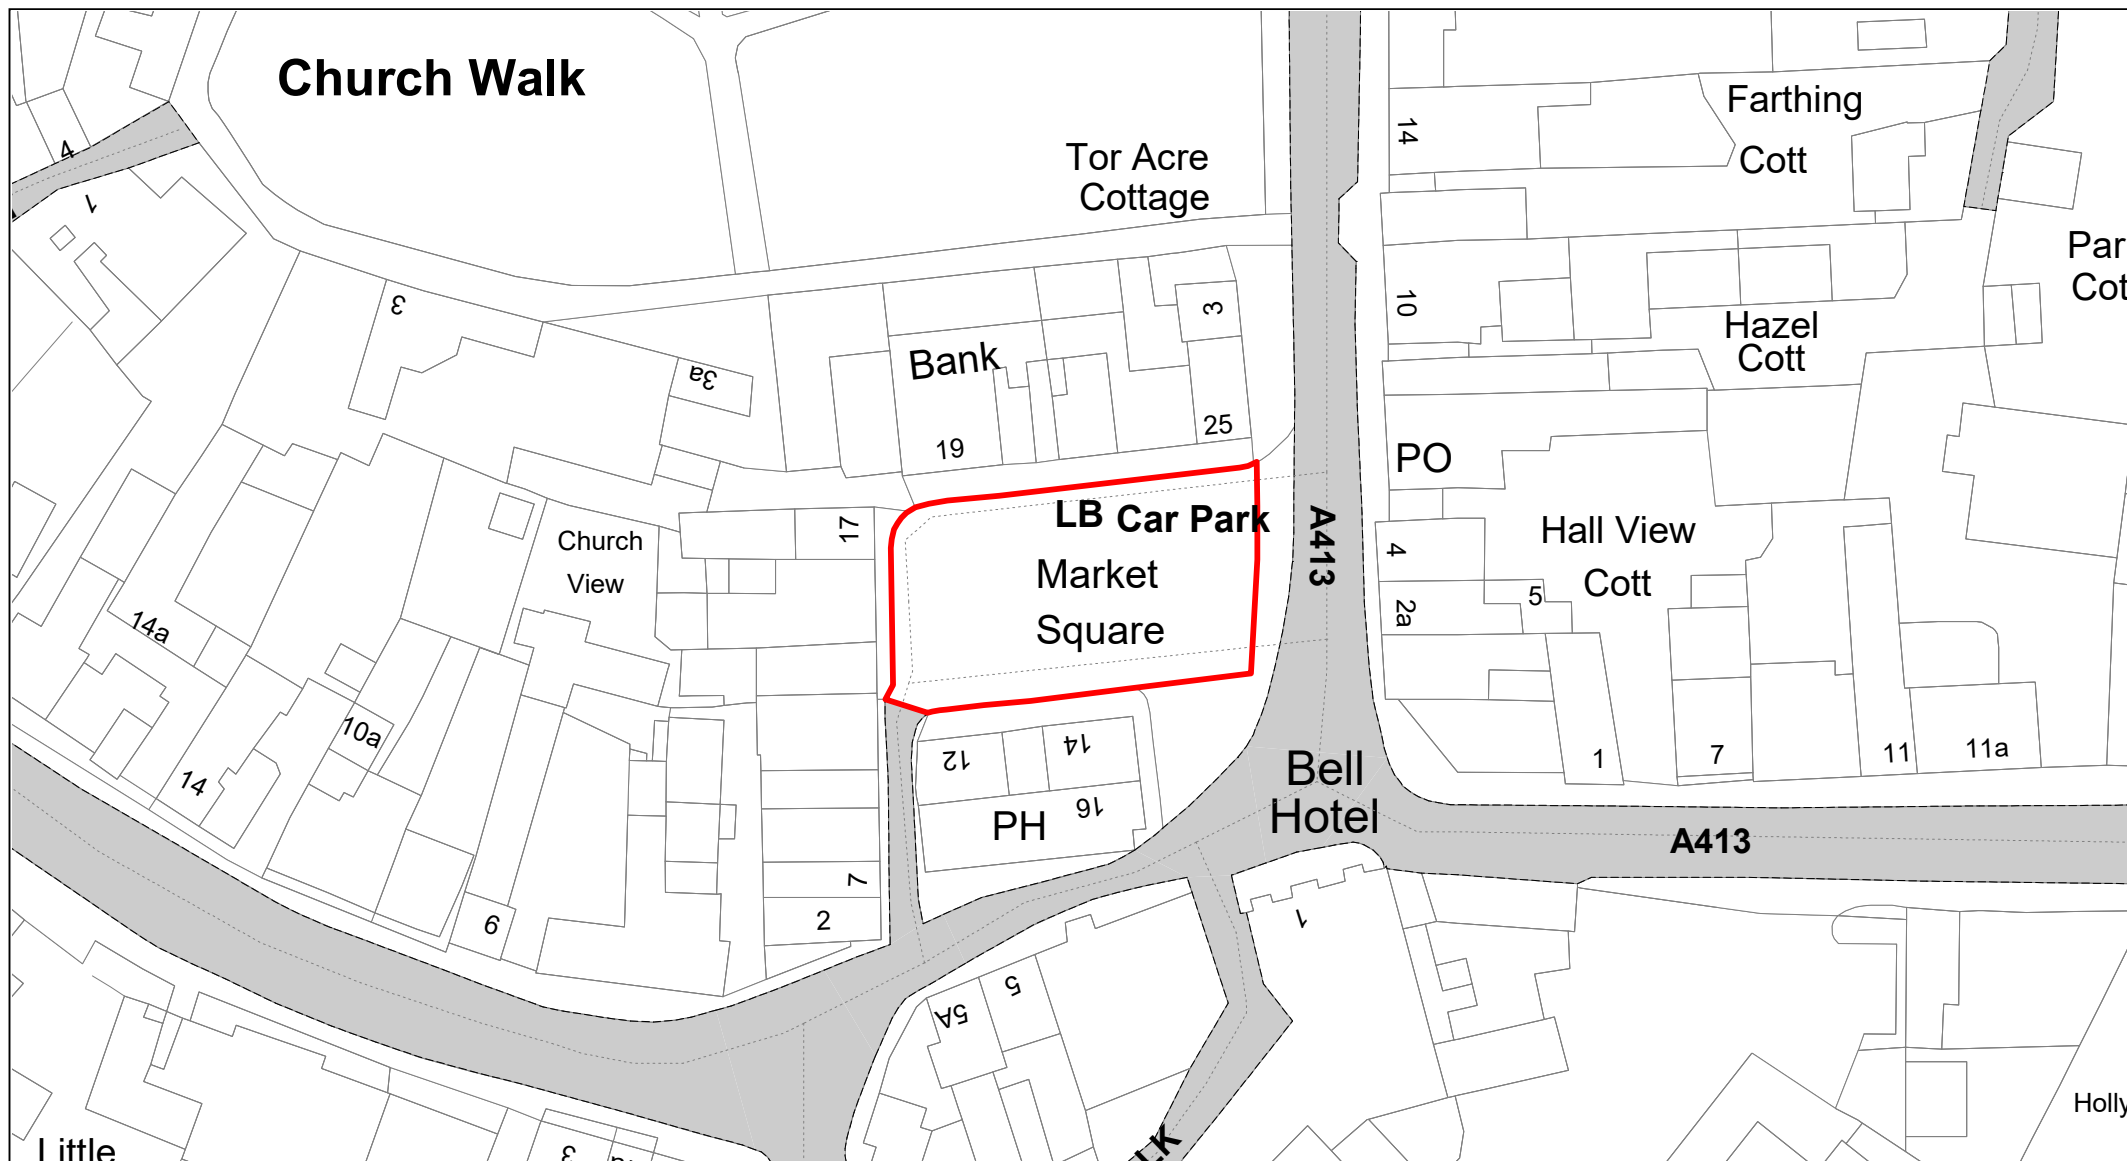


**Buckinghamshire
Council**

Market Square

© Crown copyright. All rights reserved
Buckinghamshire Council
Licence No. 100021529 2020



SCALE	1 : 750
DATE	19/02/2021
DRAWING No.	019
DRAWN BY	BOM

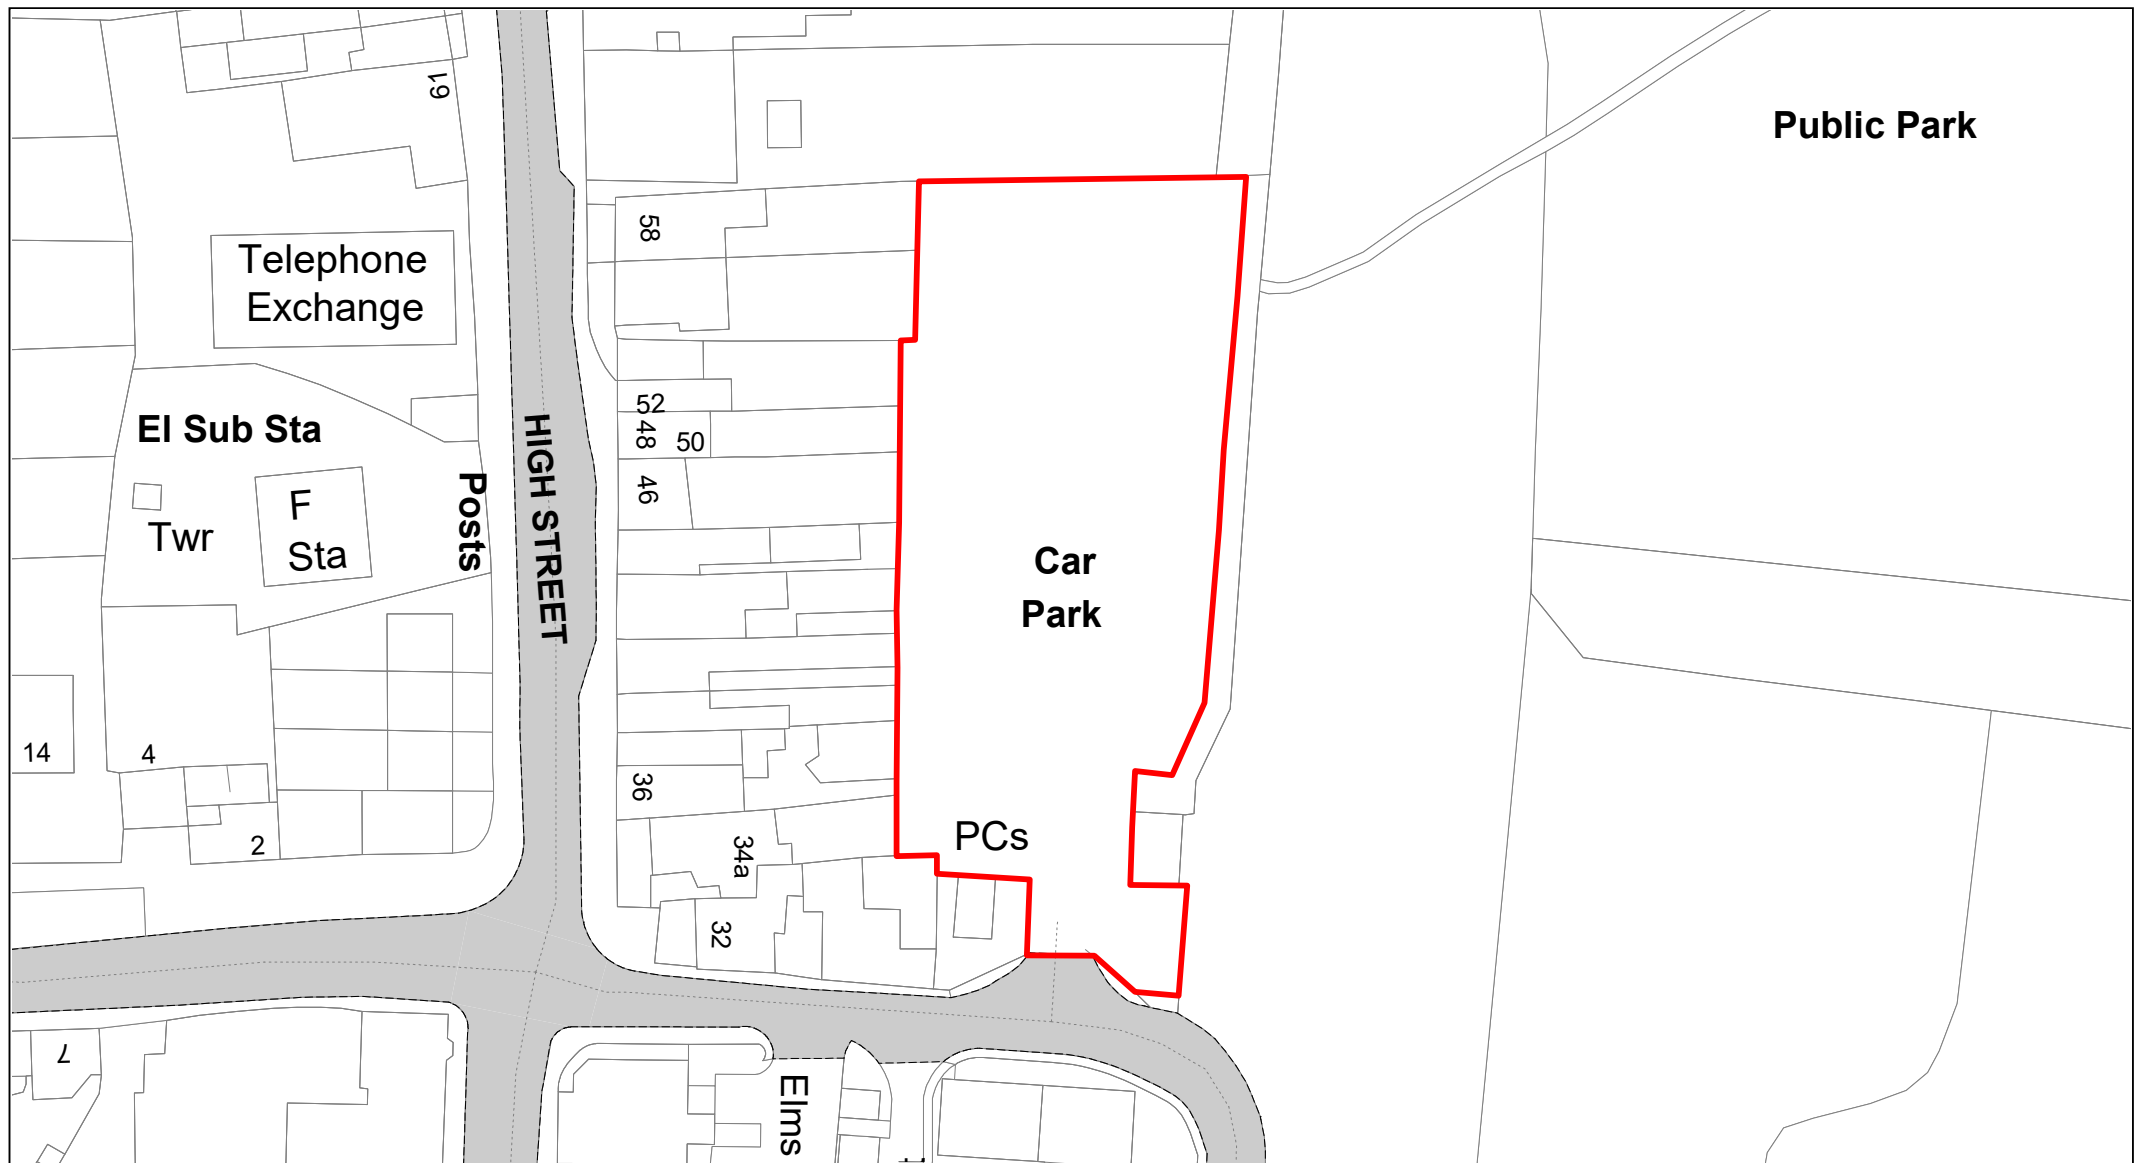


**Buckinghamshire
Council**

Greyhound Lane

© Crown copyright. All rights reserved
Buckinghamshire Council
Licence No. 100021529 2020



SCALE	1 : 750
DATE	19/02/2021
DRAWING No.	020
DRAWN BY	BOM

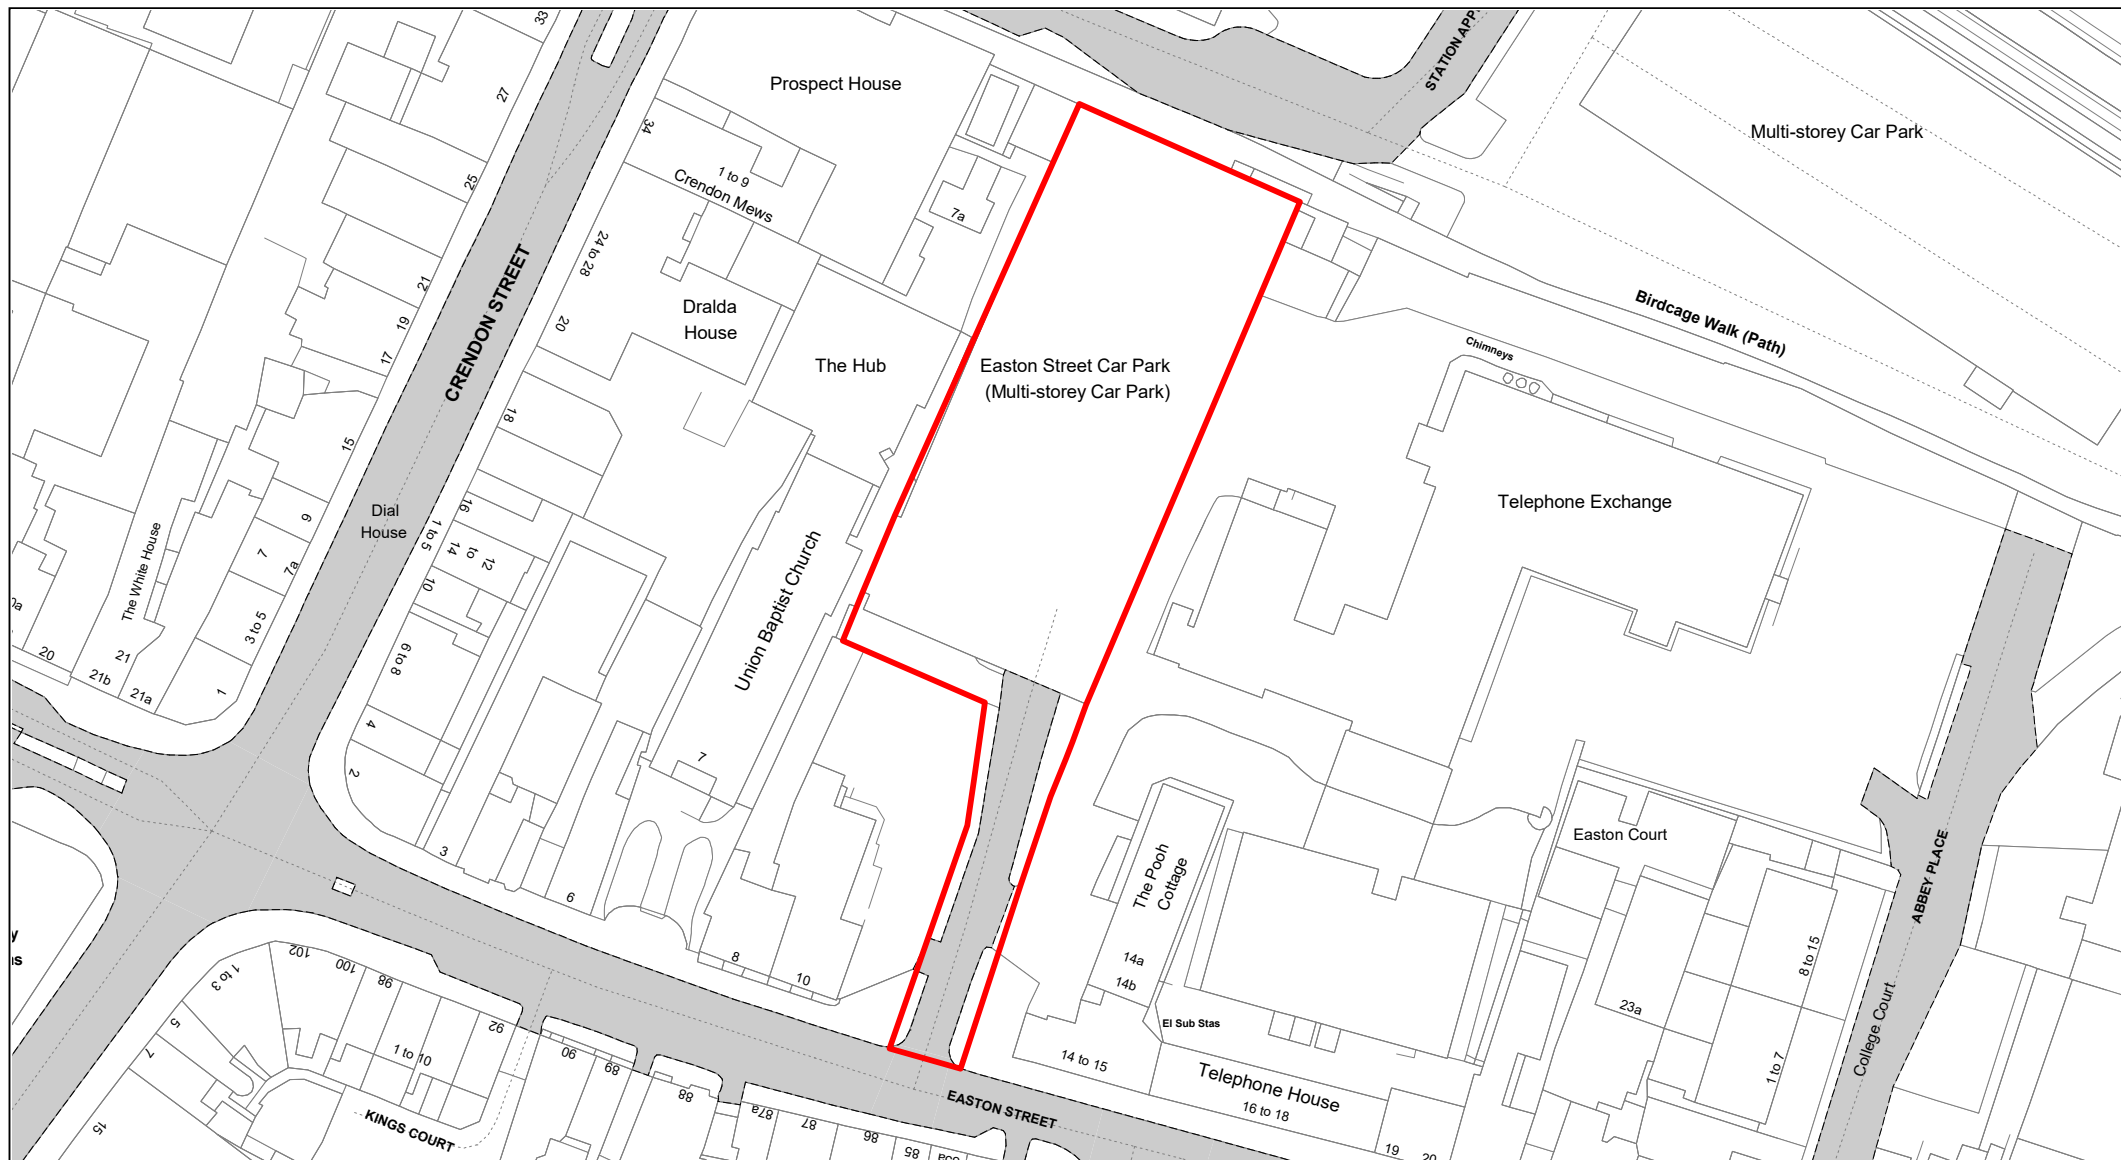


**Buckinghamshire
Council**

Easton Street

© Crown copyright. All rights reserved
Buckinghamshire Council
Licence No. 100021529 2020



SCALE	1 : 1000
DATE	19/02/2021
DRAWING No.	021
DRAWN BY	BOM

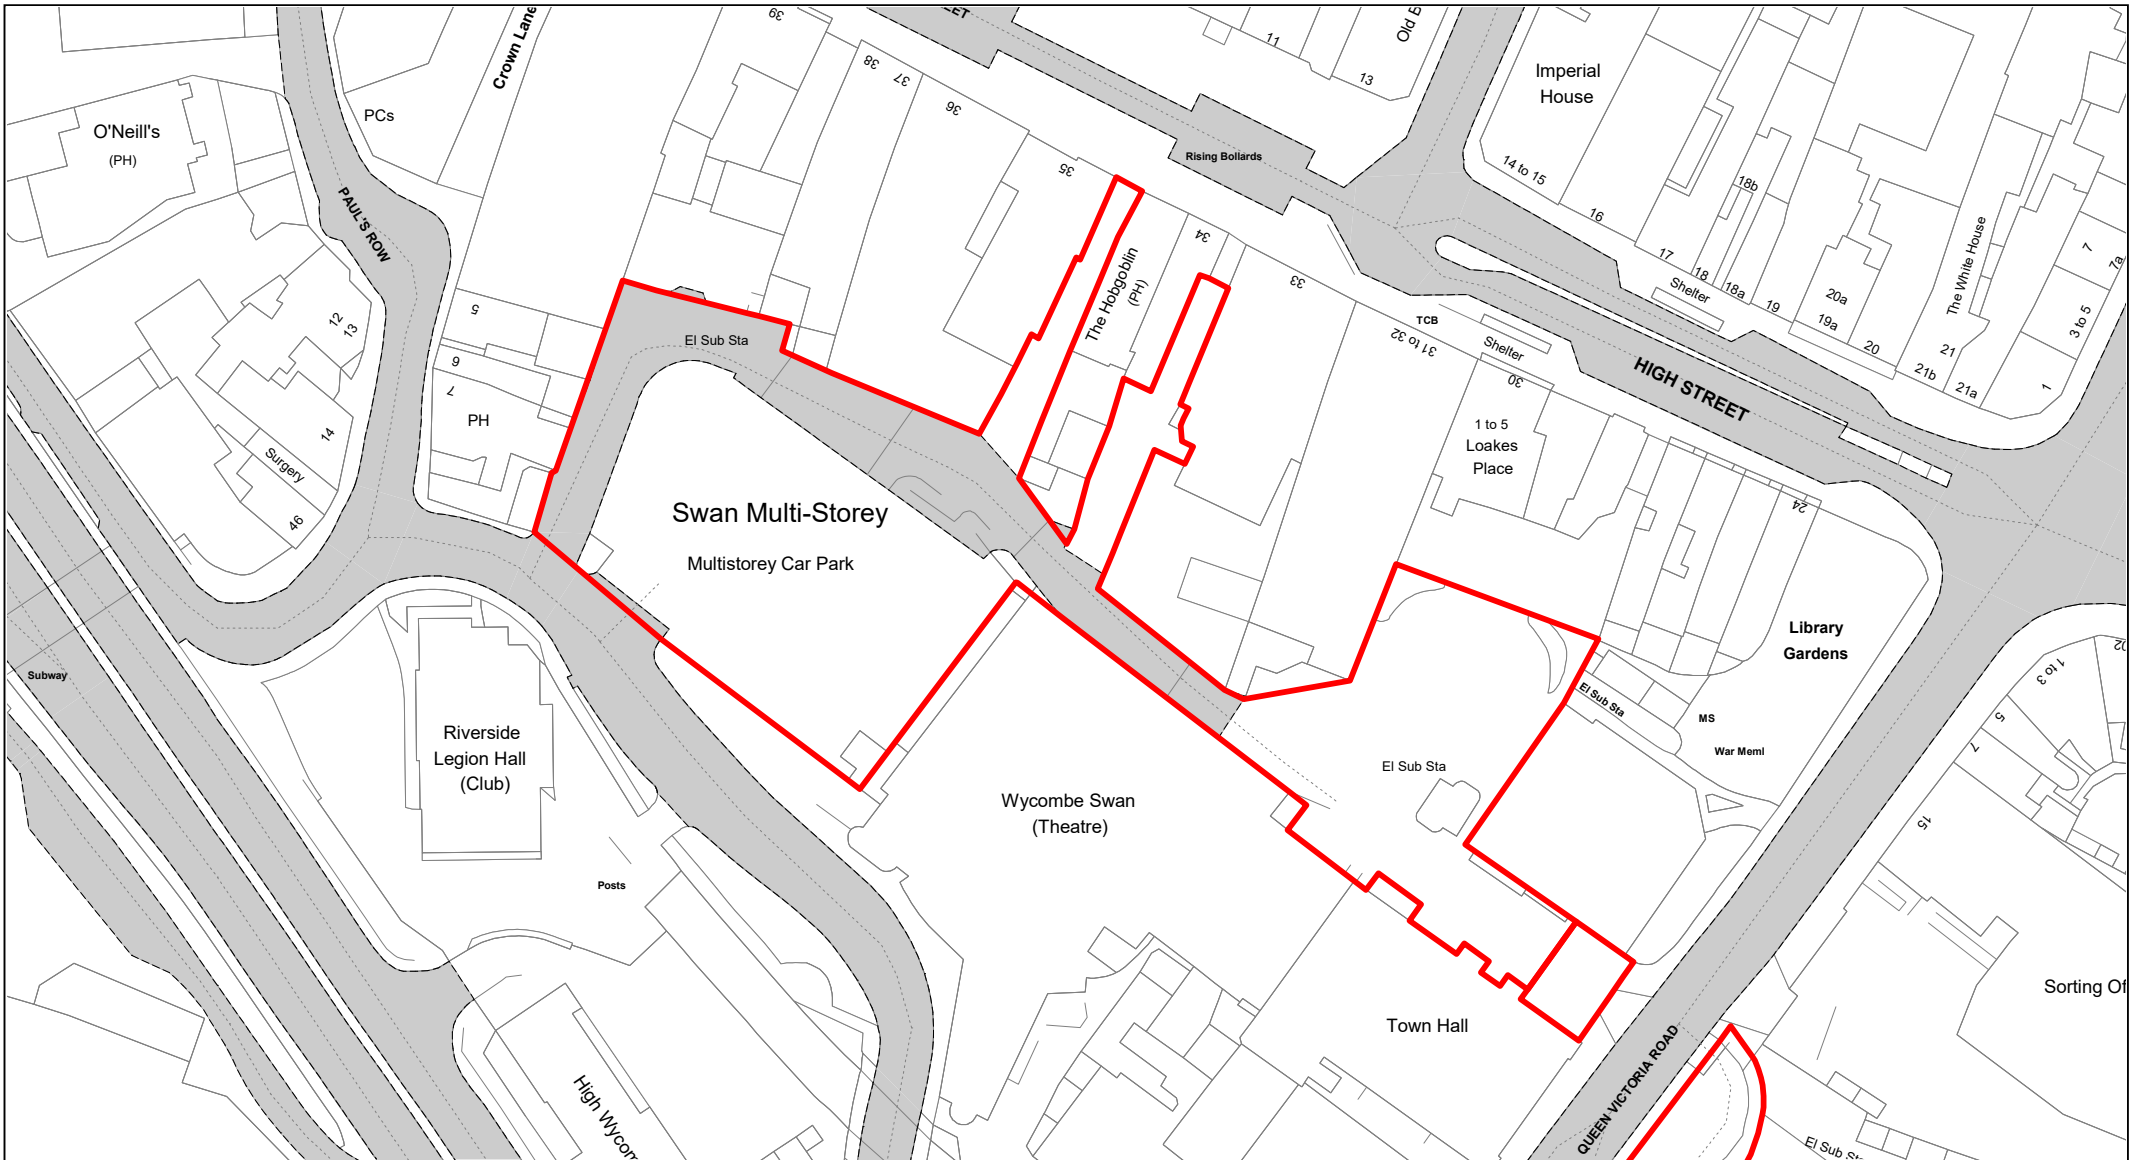


**Buckinghamshire
Council**

Swan Multi-Storey

© Crown copyright. All rights reserved
Buckinghamshire Council
Licence No. 100021529 2020



SCALE	1 : 1000
DATE	19/02/2021
DRAWING No.	022
DRAWN BY	BOM

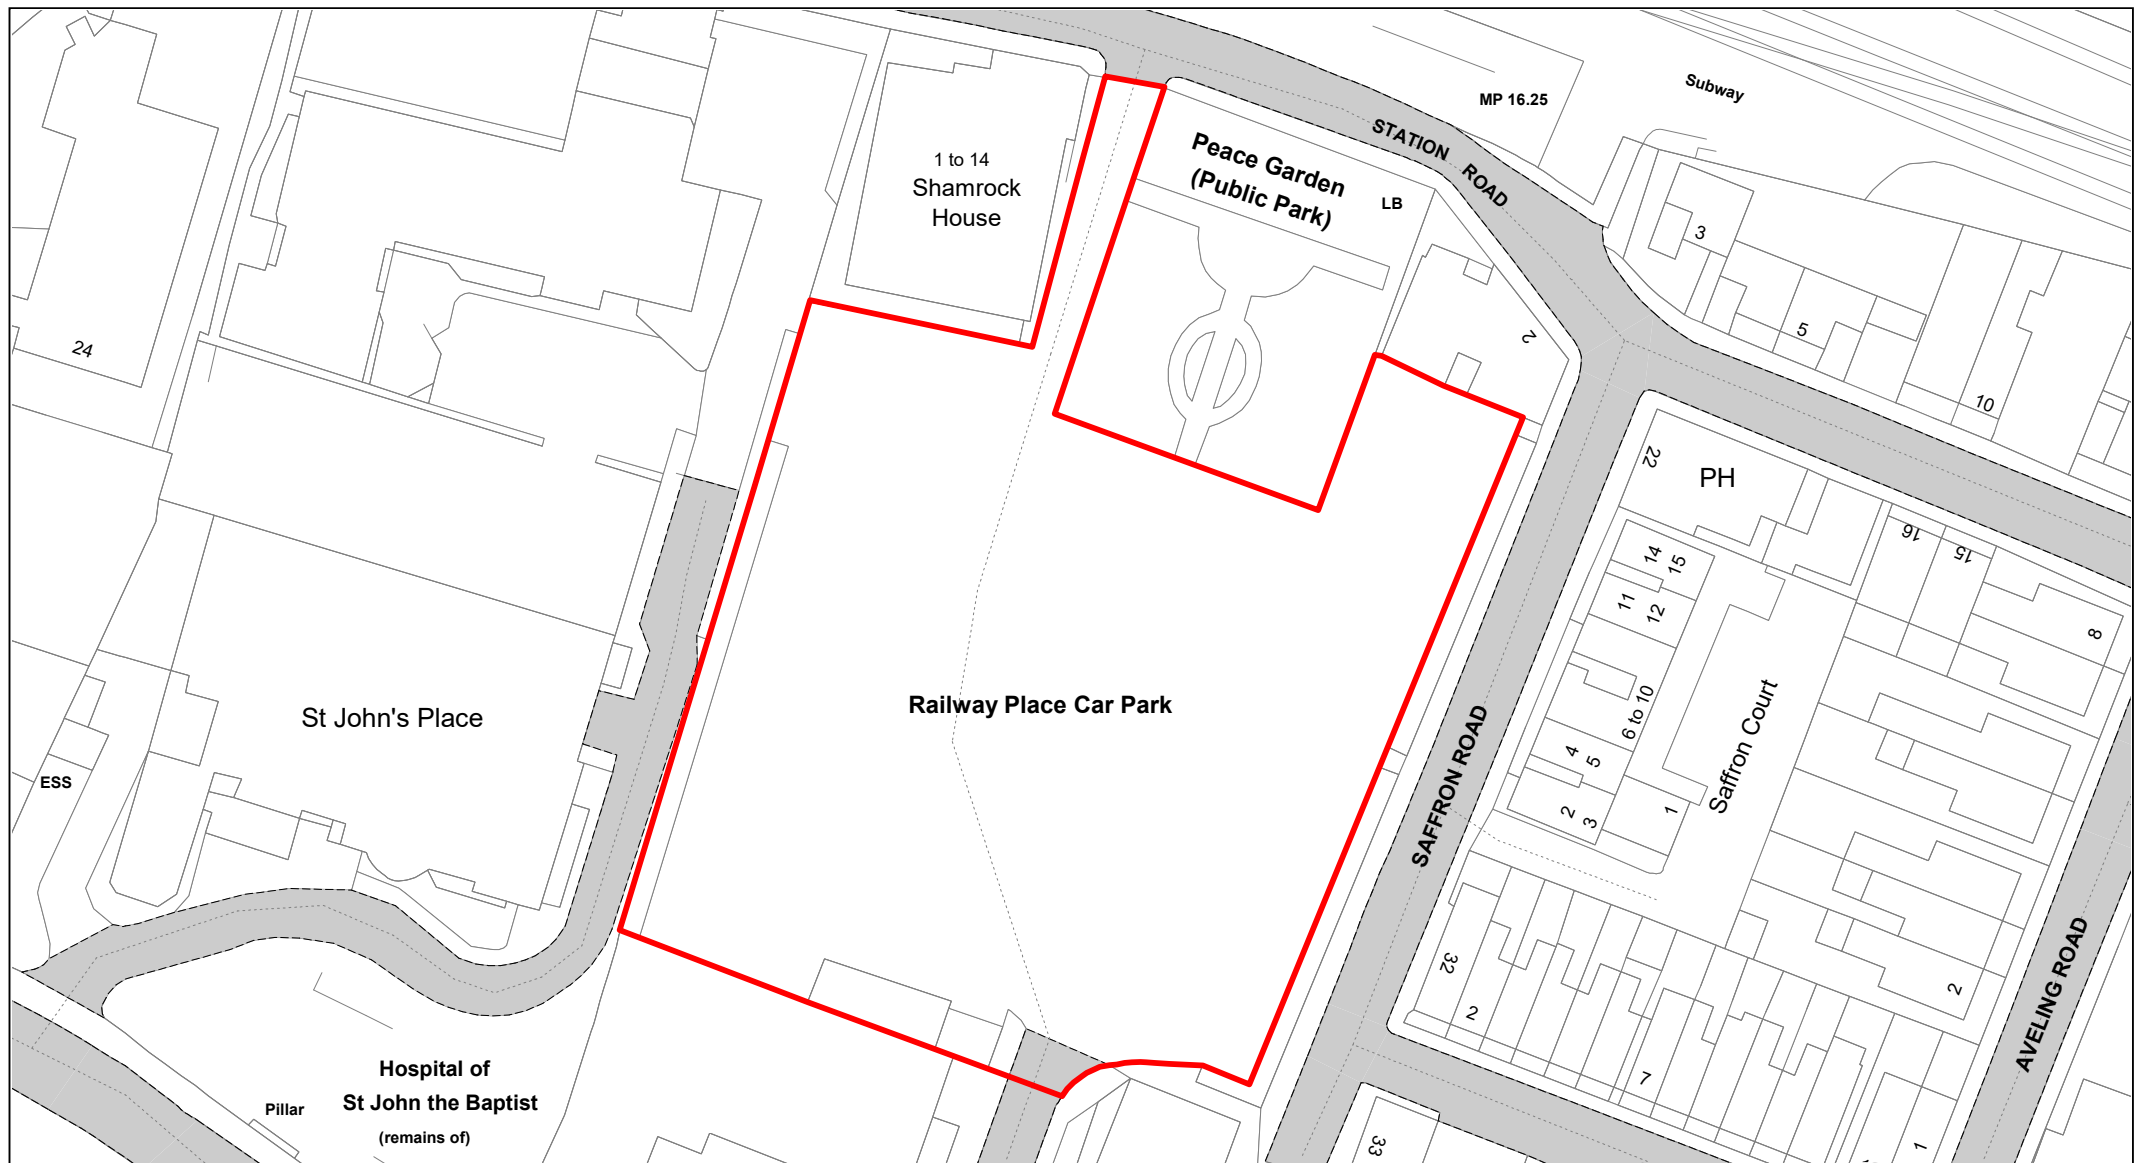


**Buckinghamshire
Council**



Railway Place


© Crown copyright. All rights reserved
Buckinghamshire Council
Licence No. 100021529 2020

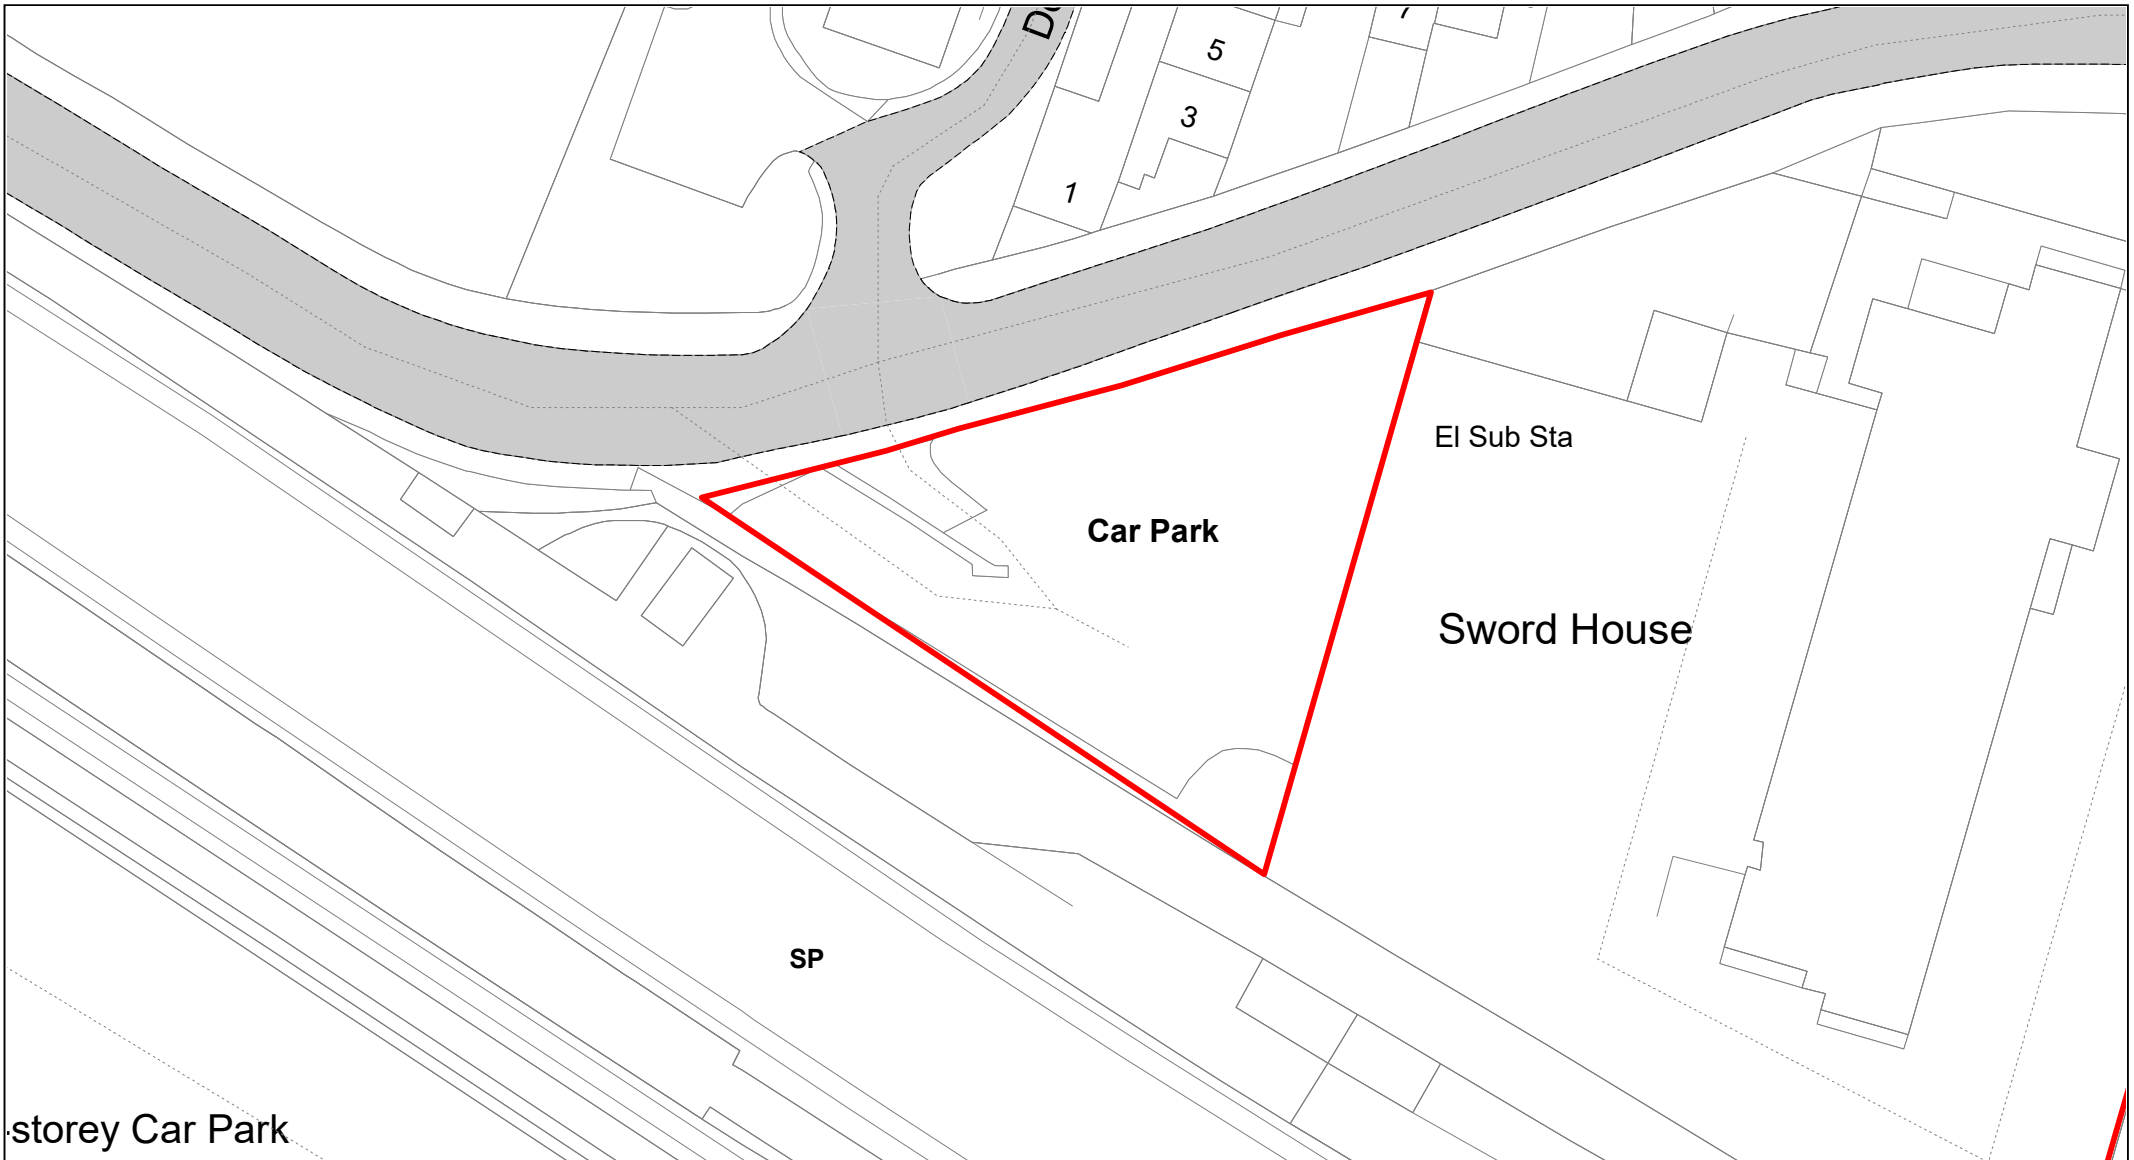

SCALE	1 : 750
DATE	19/02/2021
DRAWING No.	023
DRAWN BY	BOM



 Buckinghamshire Council	Totteridge Road	<p>© Crown copyright. All rights reserved Buckinghamshire Council Licence No. 100021529 2020</p> 	SCALE	1 : 500
			DATE	19/02/2021
			DRAWING No.	024
			DRAWN BY	BOM

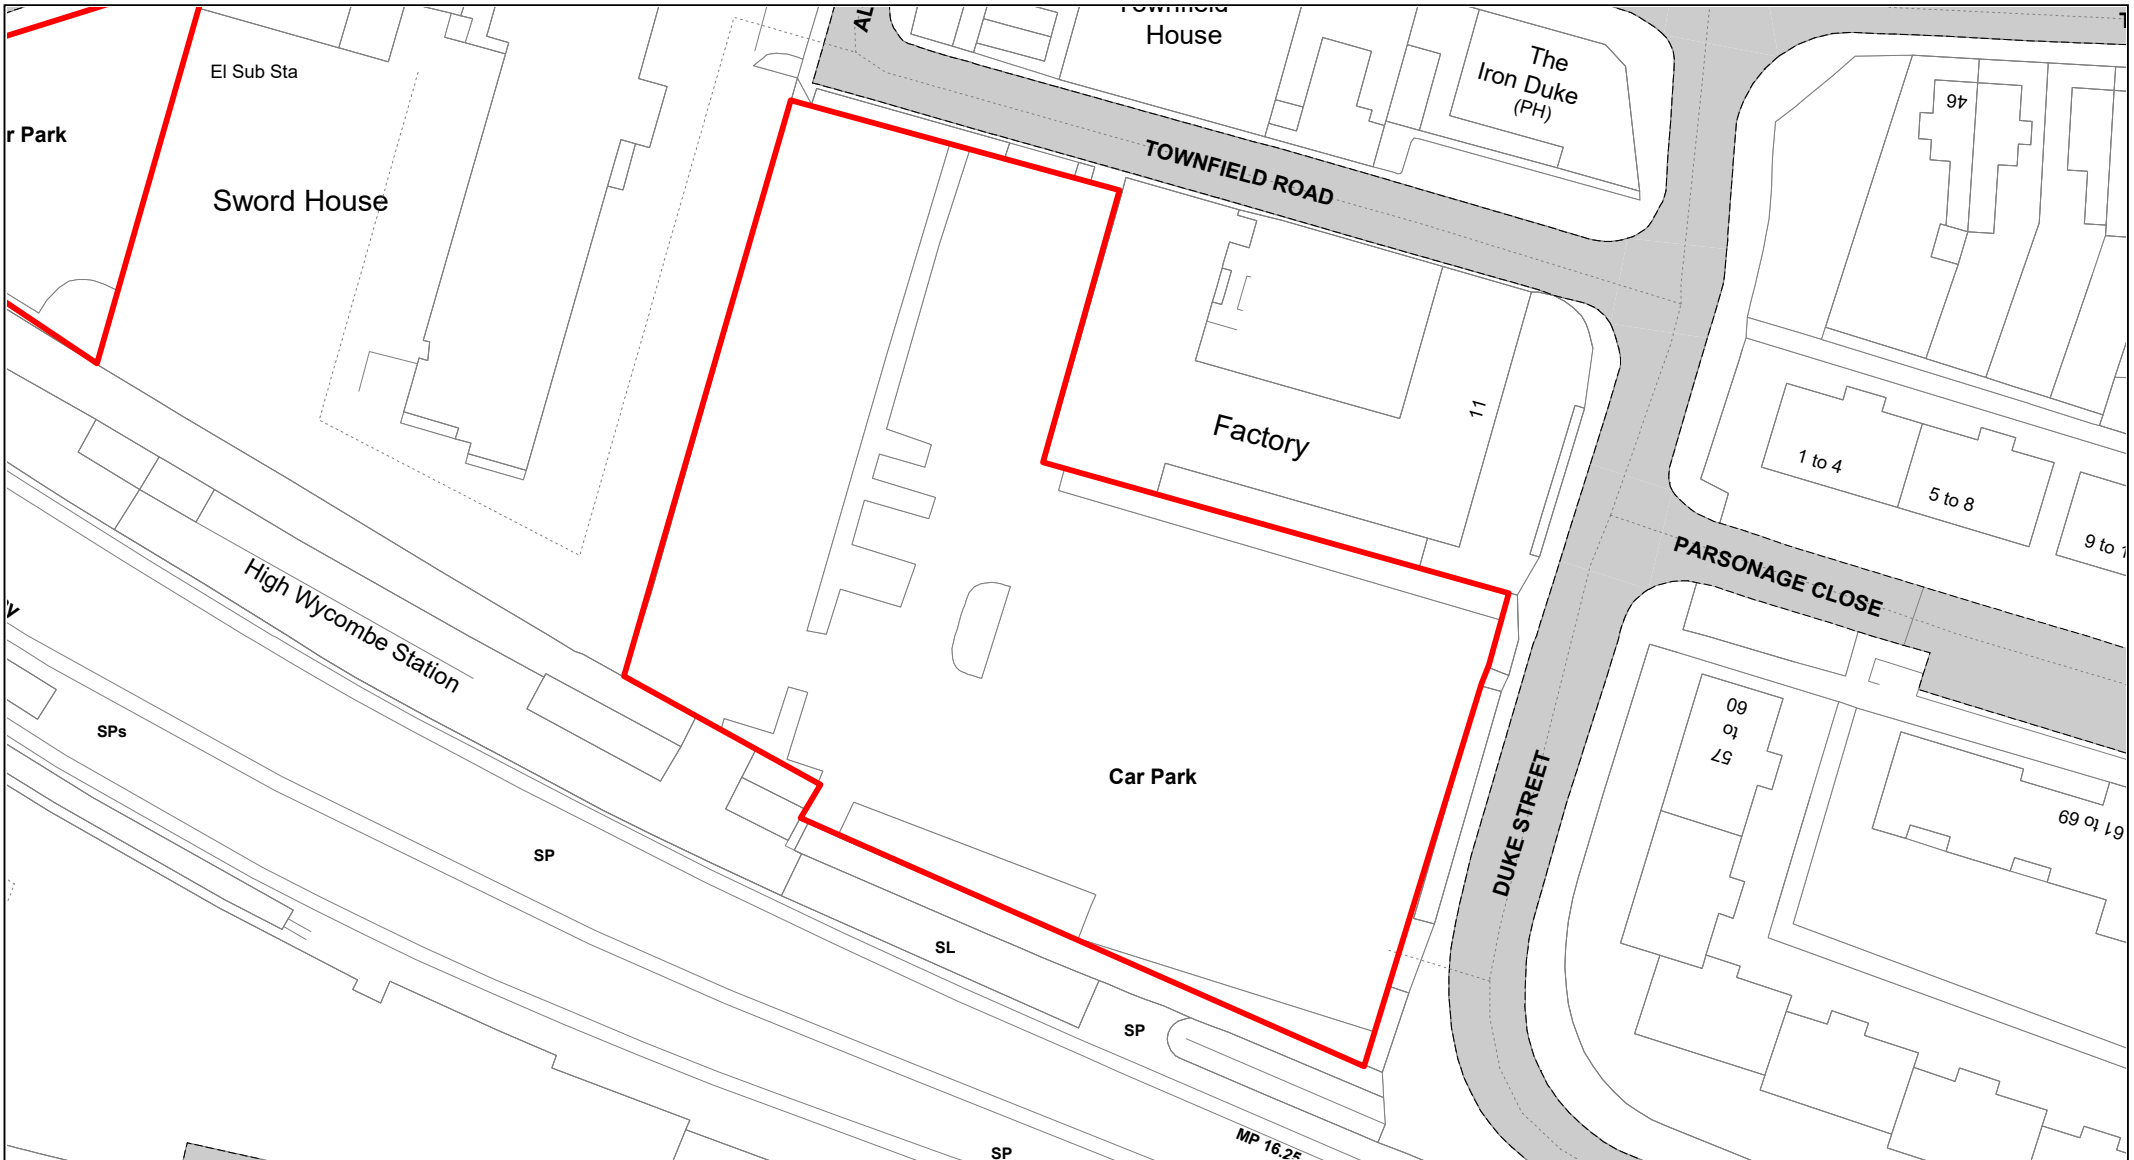


**Buckinghamshire
Council**

Duke Street

© Crown copyright. All rights reserved
Buckinghamshire Council
Licence No. 100021529 2020



SCALE	1 : 750
DATE	19/02/2021
DRAWING No.	025
DRAWN BY	BOM

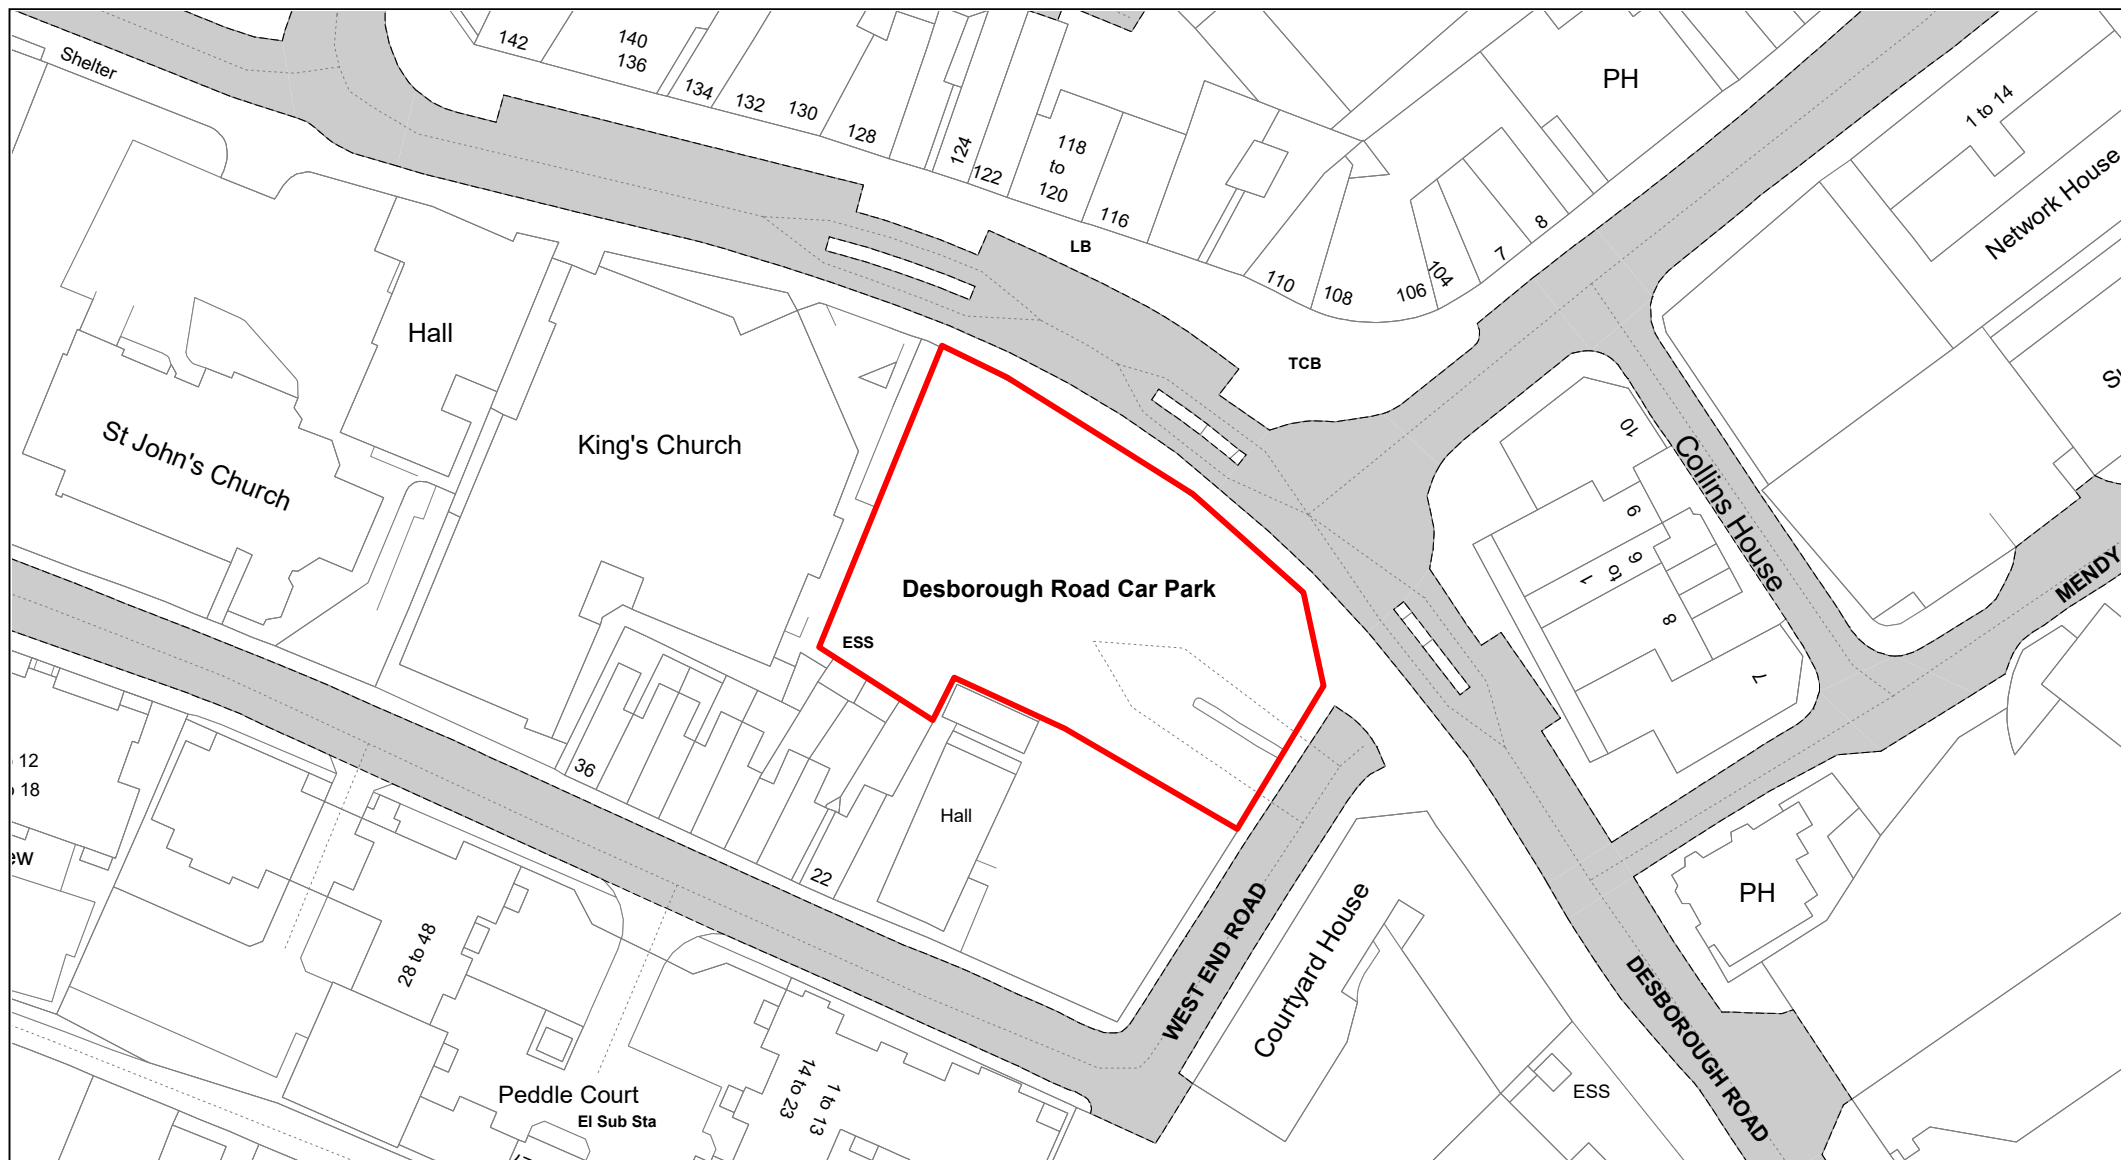

**Buckinghamshire
Council**

Desborough Road

© Crown copyright. All rights reserved
Buckinghamshire Council
Licence No. 100021529 2020



SCALE	1 : 750
DATE	19/02/2021
DRAWING No.	026
DRAWN BY	BOM



**Buckinghamshire
Council**

Desborough Street

© Crown copyright. All rights reserved
Buckinghamshire Council
Licence No. 100021529 2020



SCALE

1 : 500

DATE


19/02/2021

DRAWING No.

027

DRAWN BY

BOM

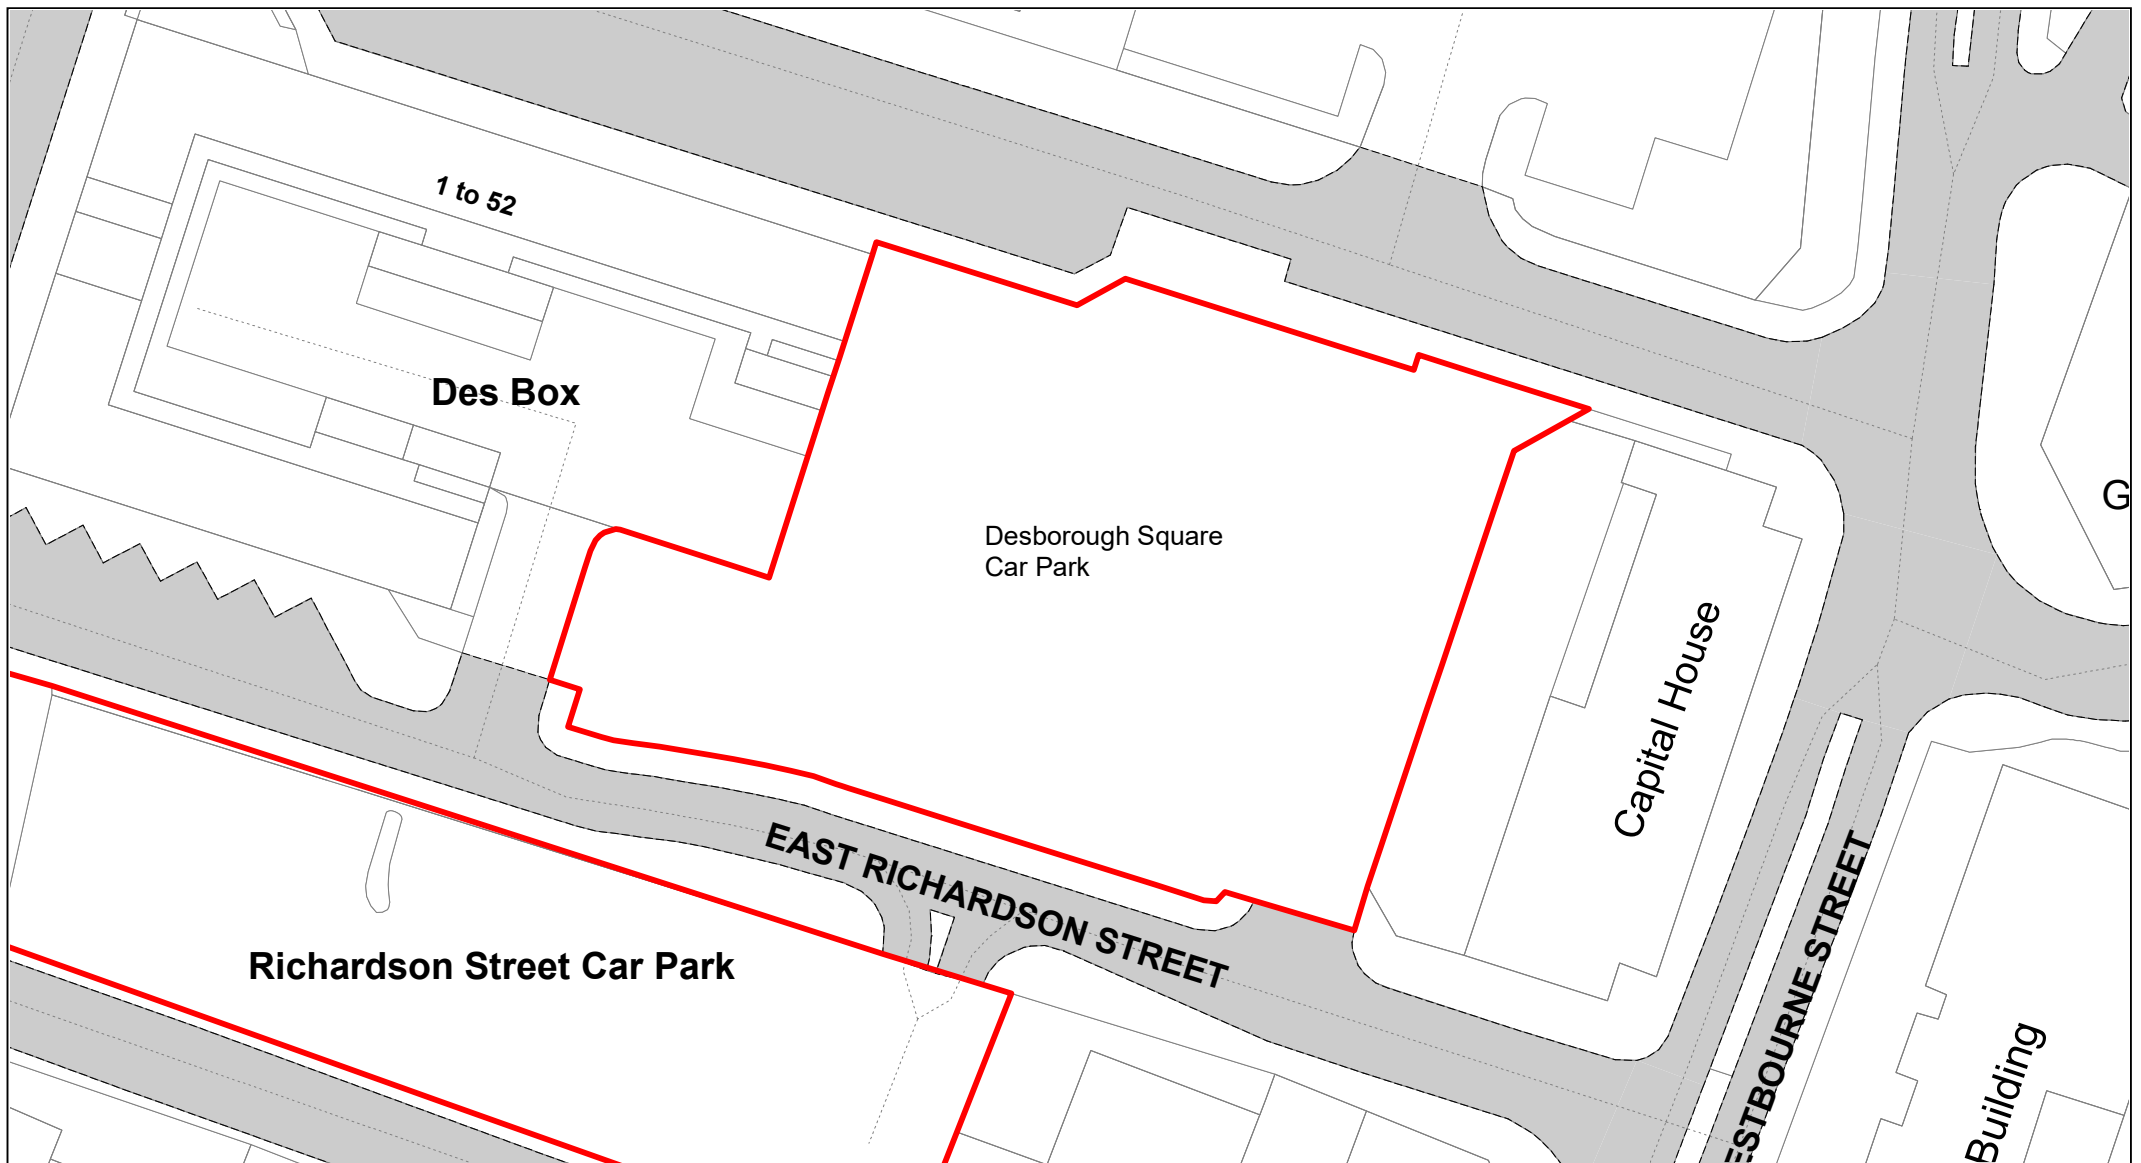


**Buckinghamshire
Council**

Desborough Square

© Crown copyright. All rights reserved
Buckinghamshire Council
Licence No. 100021529 2020



SCALE	1 : 500
DATE	19/02/2021
DRAWING No.	028
DRAWN BY	BOM

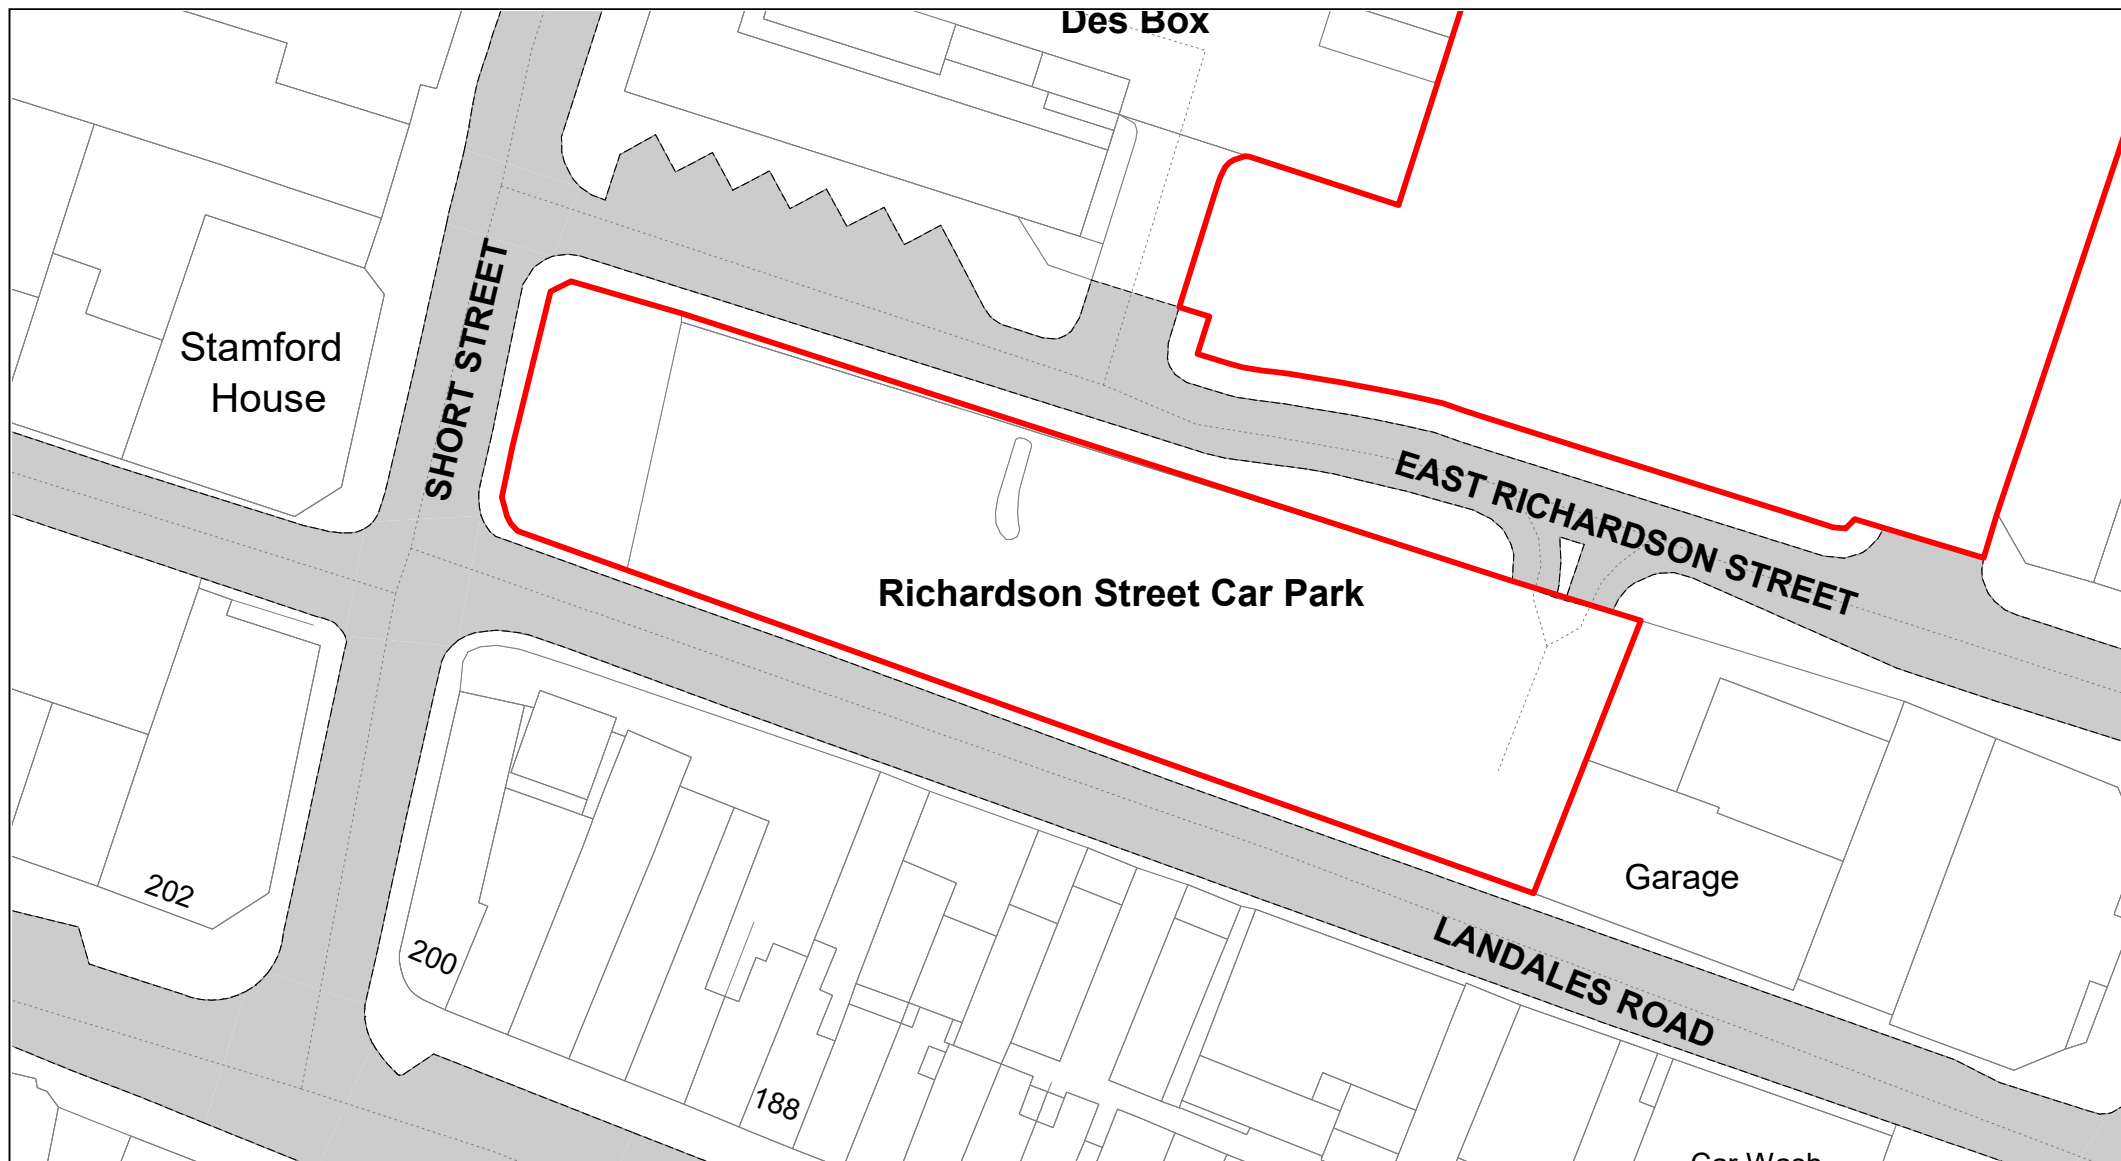


**Buckinghamshire
Council**

Richardson Street

© Crown copyright. All rights reserved
Buckinghamshire Council
Licence No. 100021529 2020



SCALE	1 : 500
DATE	19/02/2021
DRAWING No.	029
DRAWN BY	BOM

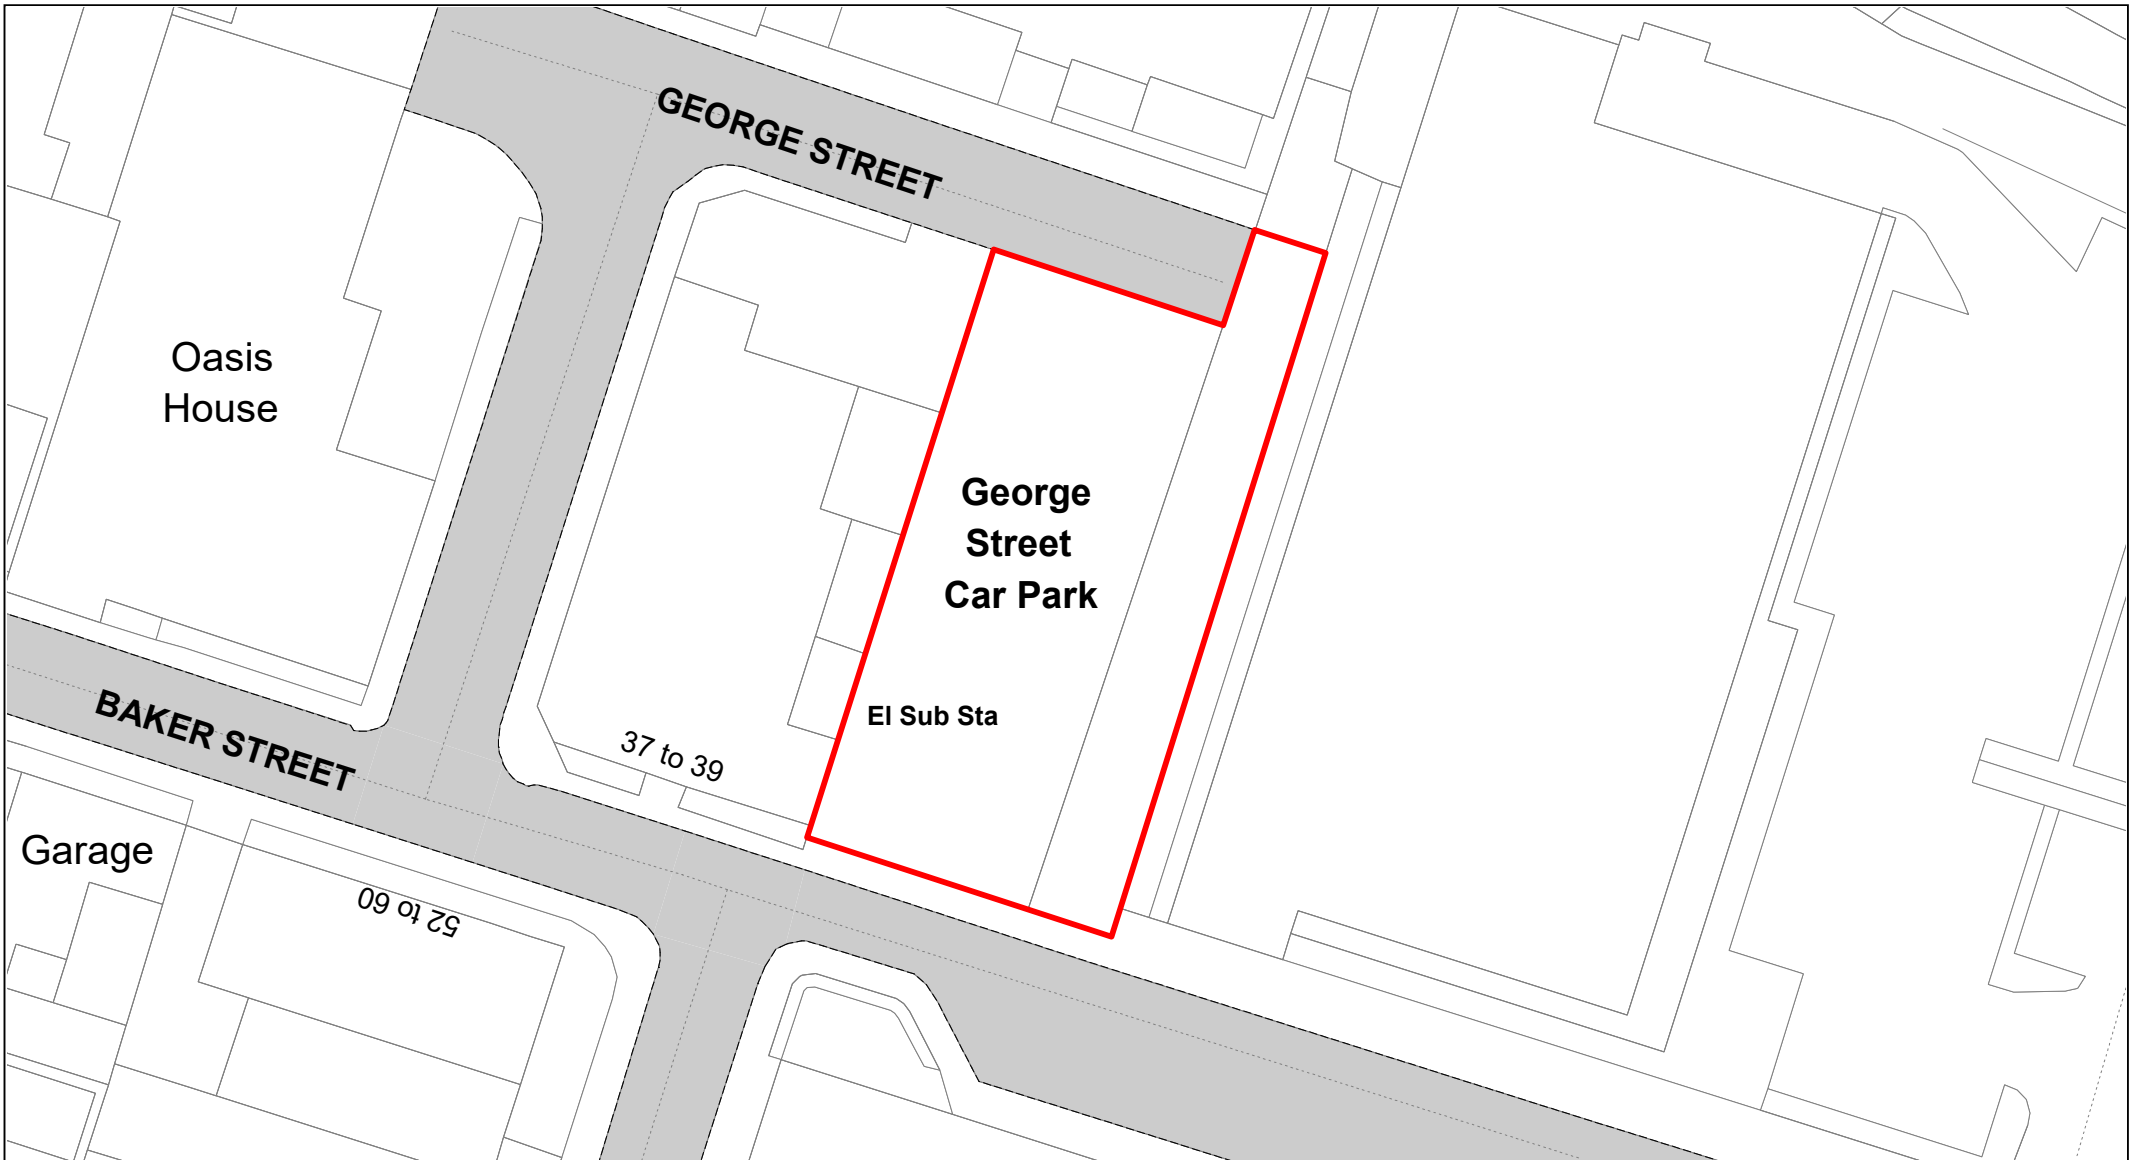


**Buckinghamshire
Council**

George Street

© Crown copyright. All rights reserved
Buckinghamshire Council
Licence No. 100021529 2020



SCALE	1 : 500
DATE	19/02/2021
DRAWING No.	030
DRAWN BY	BOM

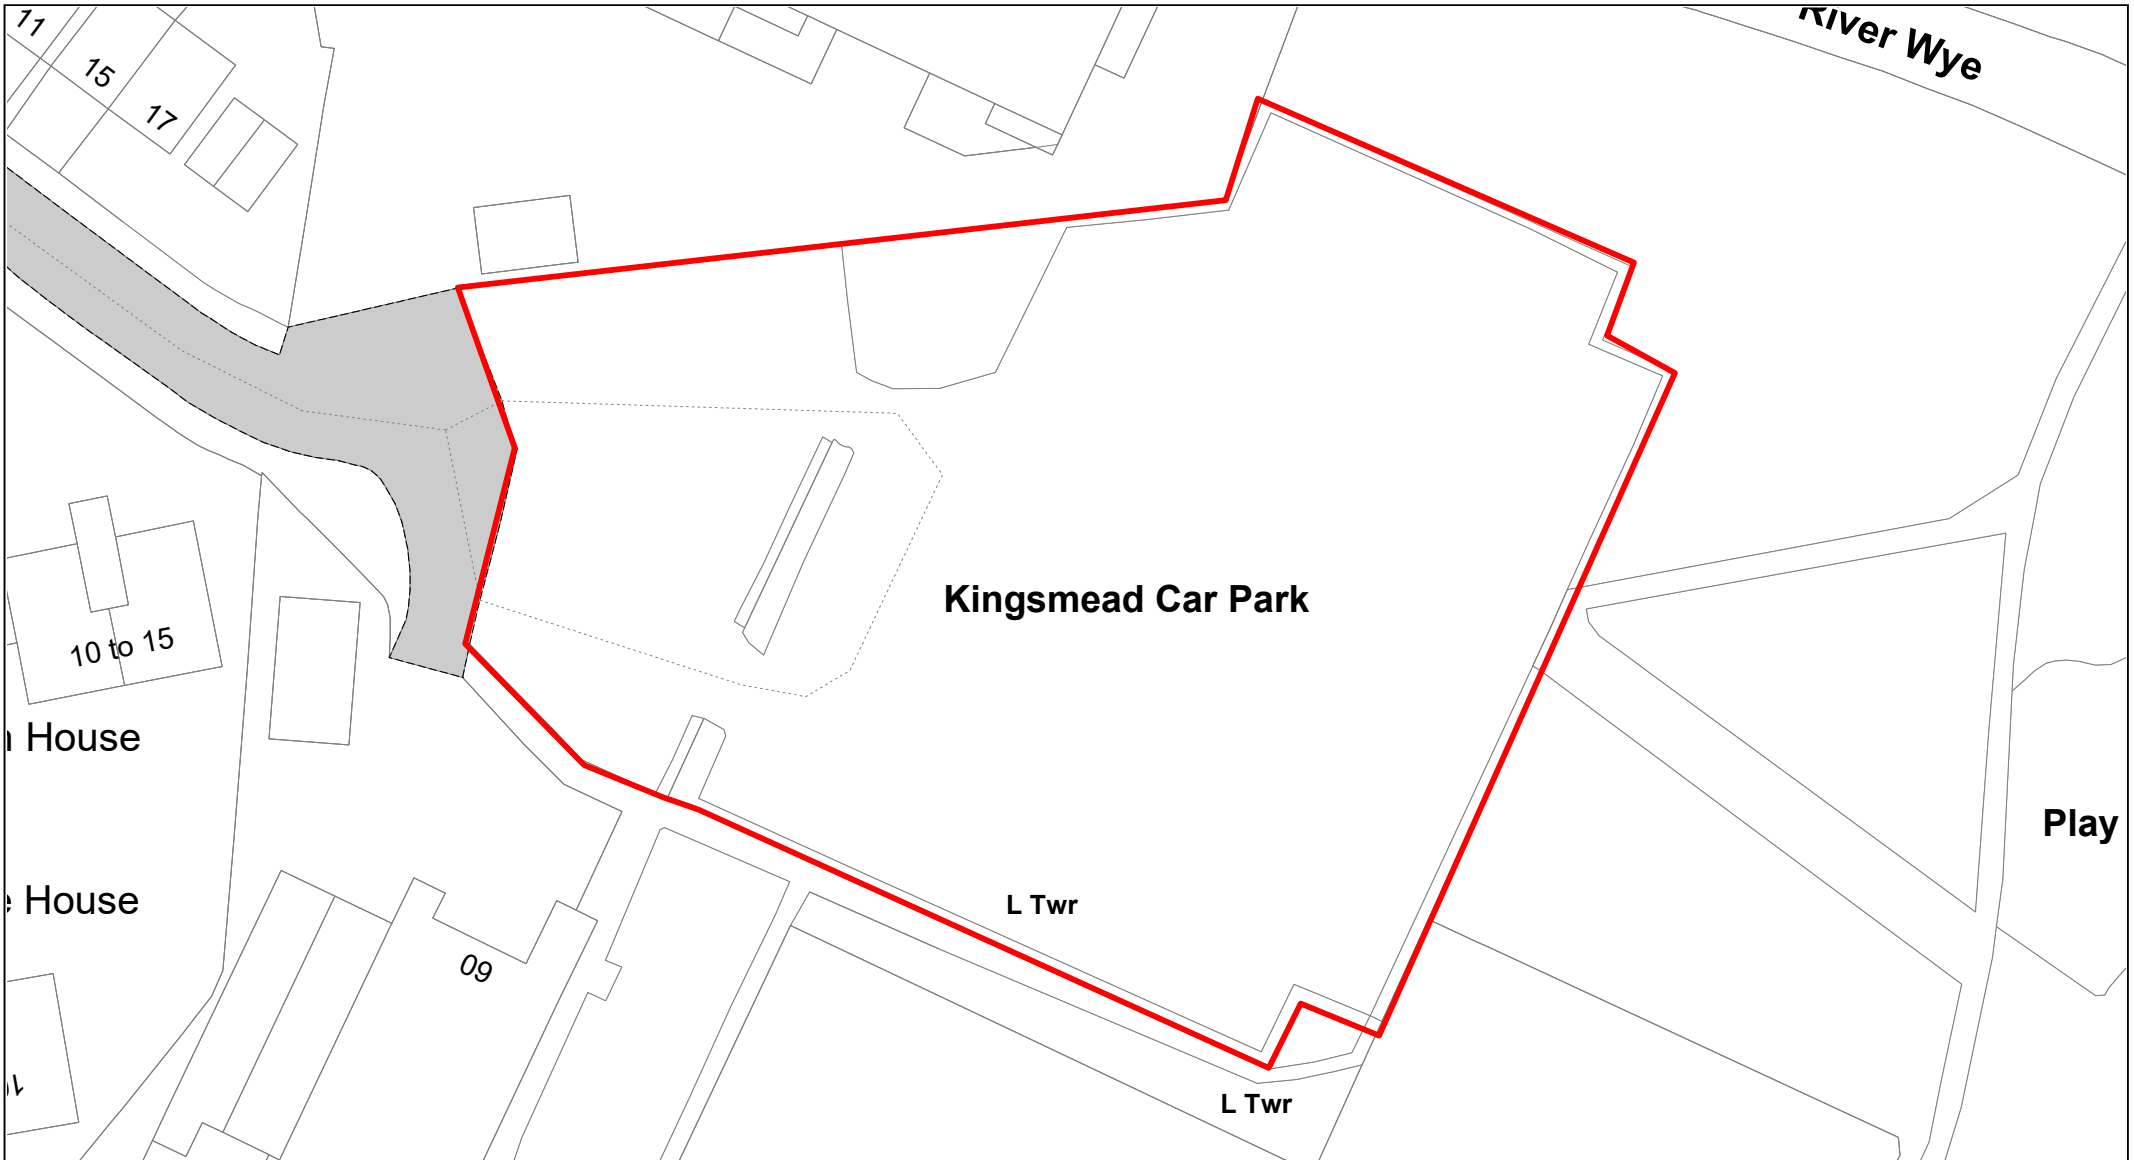


**Buckinghamshire
Council**

Kingsmead Recreational Ground

© Crown copyright. All rights reserved
Buckinghamshire Council
Licence No. 100021529 2020



SCALE	1 : 500
DATE	19/02/2021
DRAWING No.	031
DRAWN BY	BOM

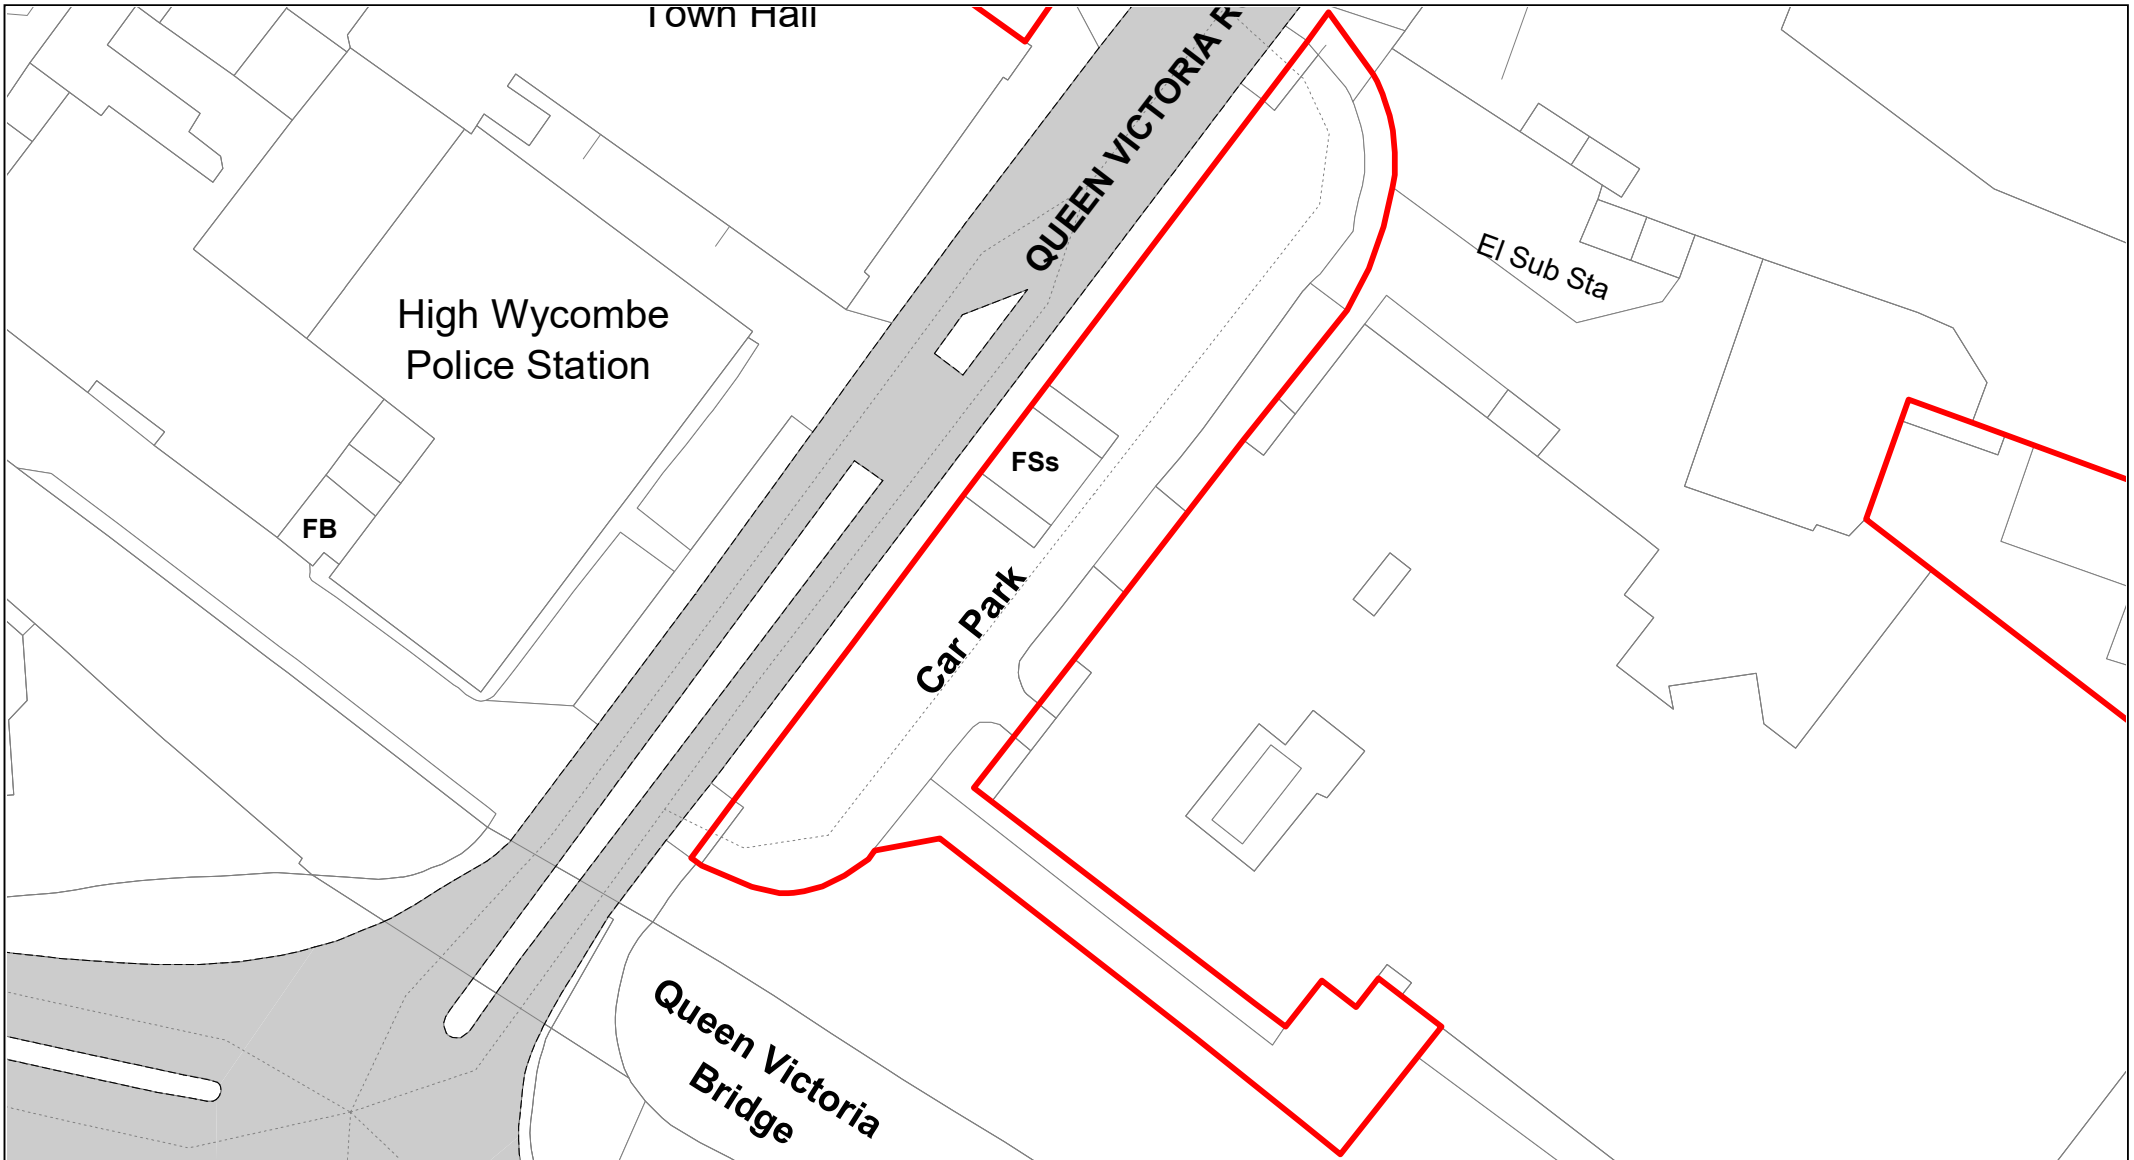


Council Offices Front

© Crown copyright. All rights reserved
Buckinghamshire Council
Licence No. 100021529 2020



SCALE	1 : 500
DATE	19/02/2021
DRAWING No.	032
DRAWN BY	BOM

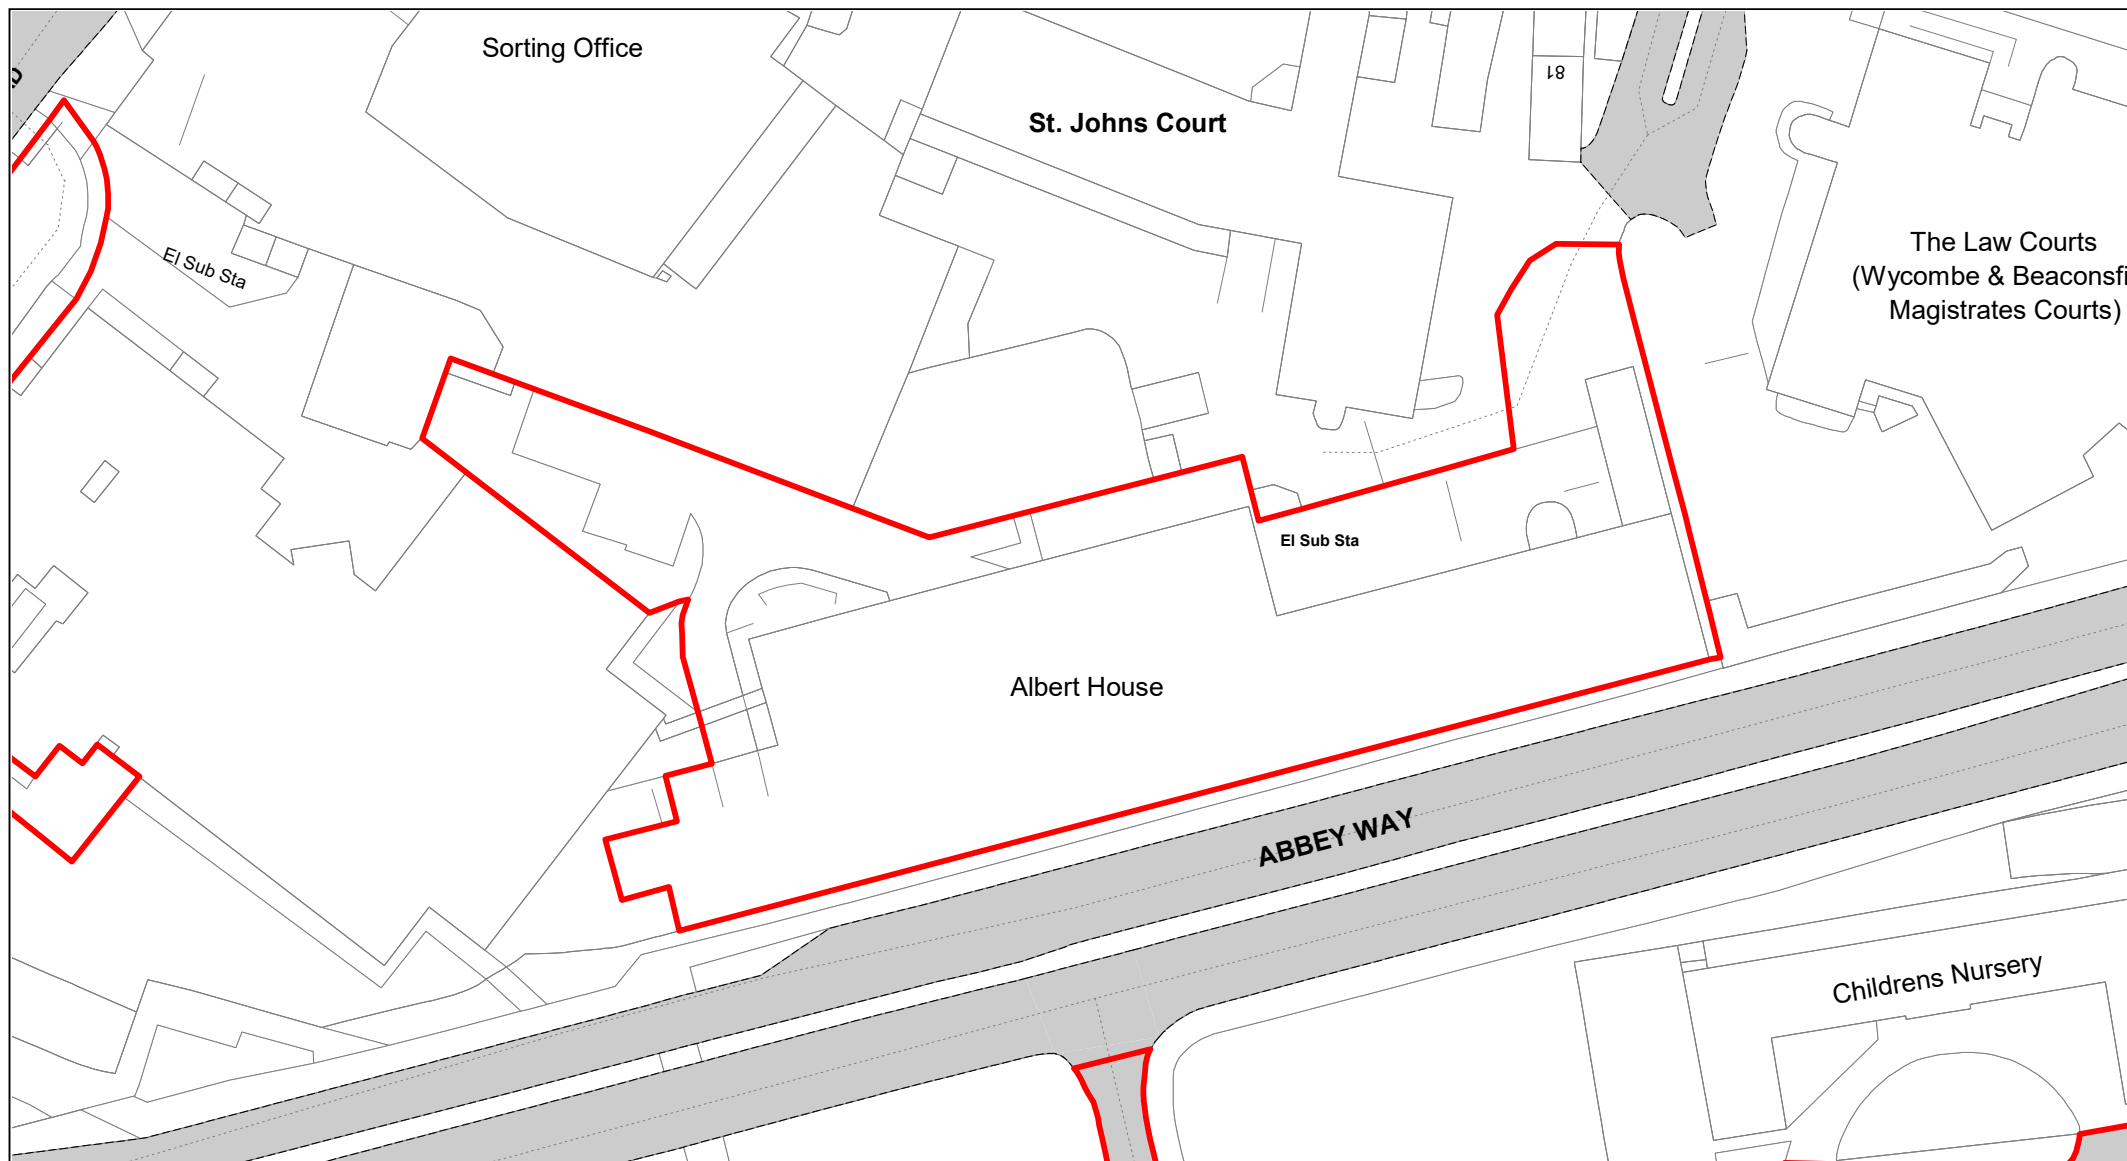


**Buckinghamshire
Council**

Council Offices Rear

© Crown copyright. All rights reserved
Buckinghamshire Council
Licence No. 100021529 2020



SCALE	1 : 750
DATE	19/02/2021
DRAWING No.	033
DRAWN BY	BOM

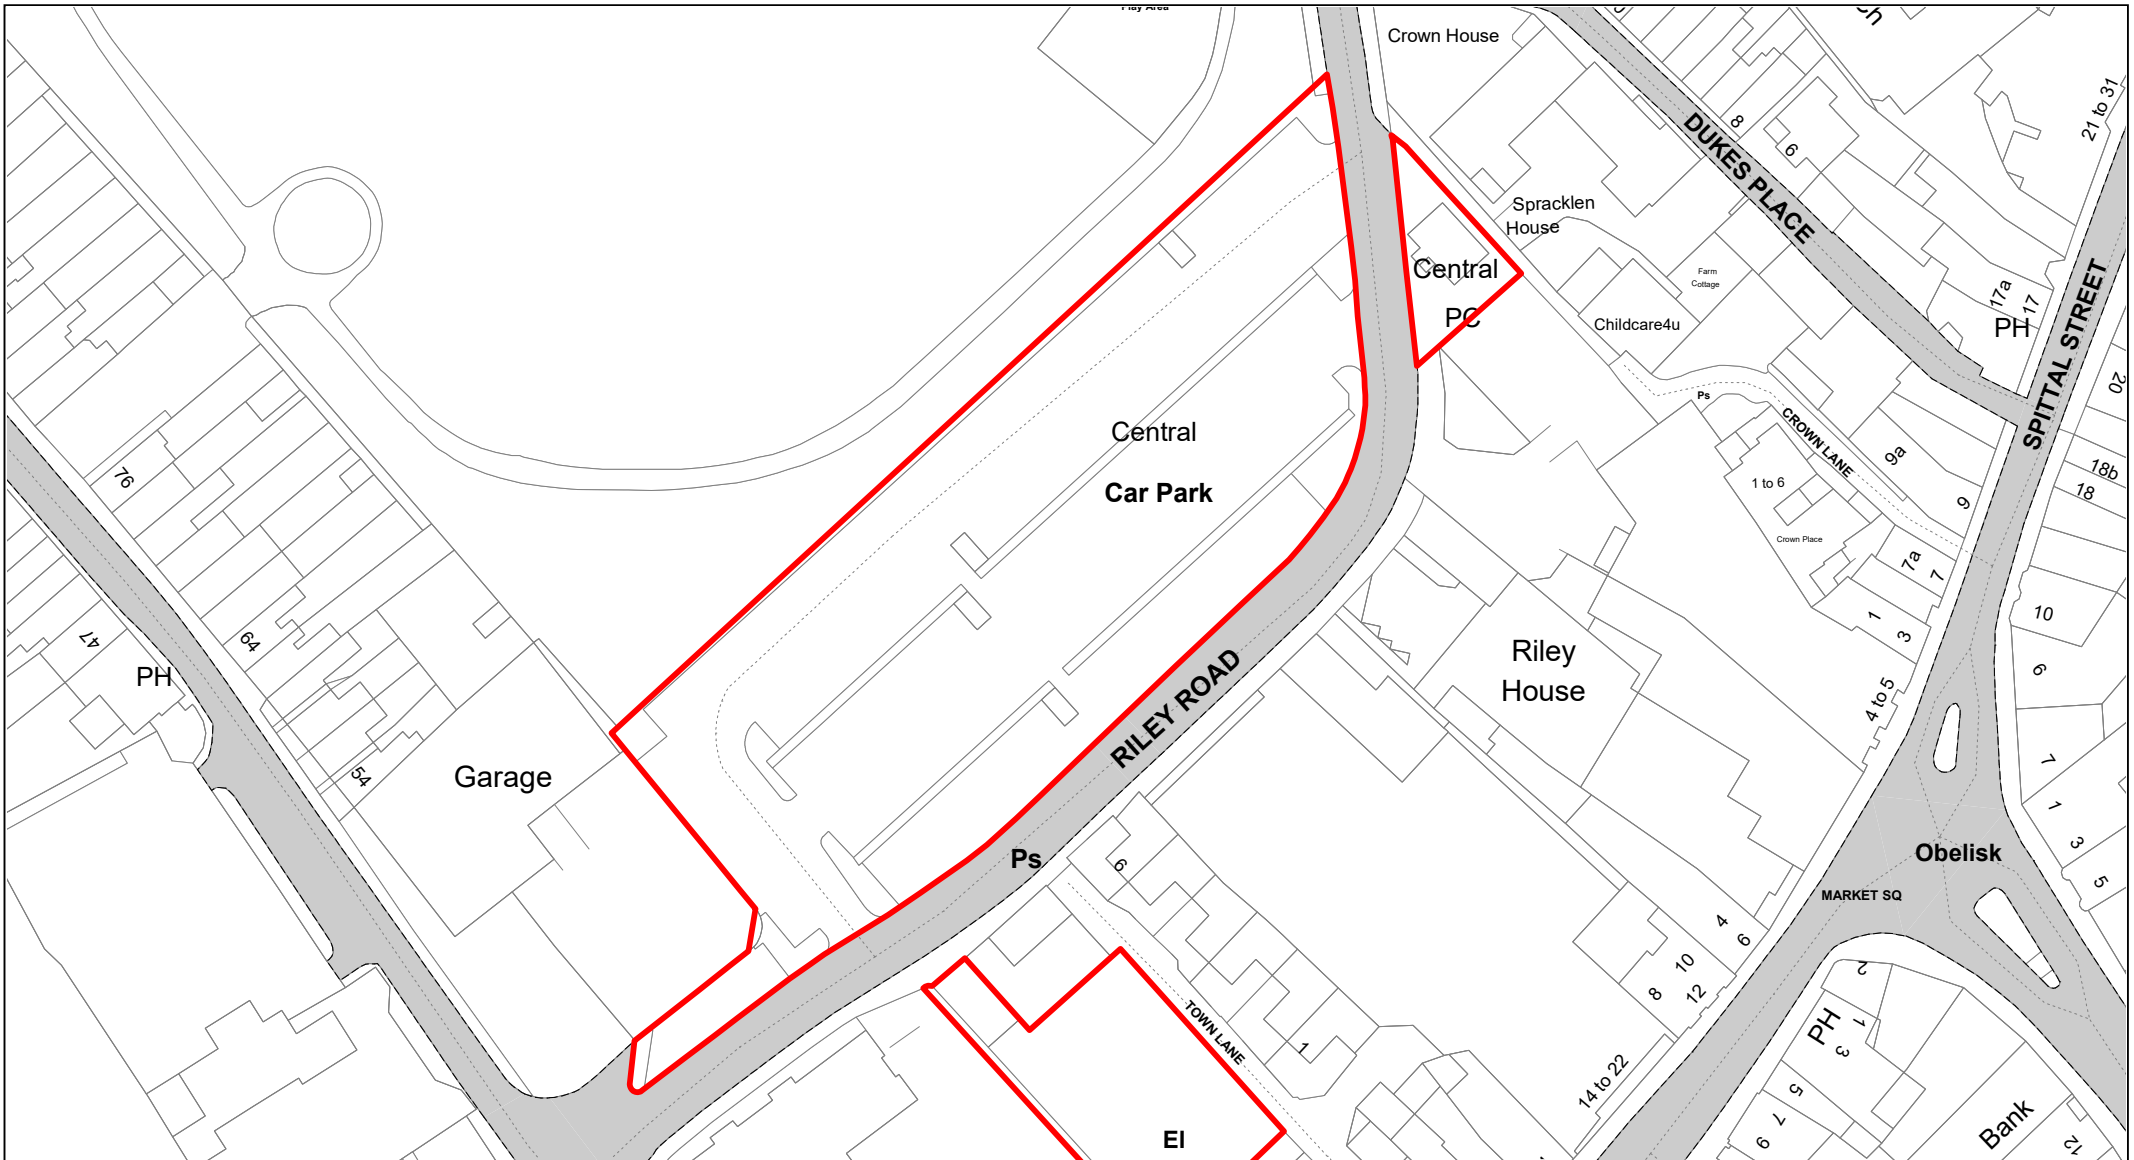


**Buckinghamshire
Council**

Central

© Crown copyright. All rights reserved
Buckinghamshire Council
Licence No. 100021529 2020



SCALE	1 : 1000
DATE	19/02/2021
DRAWING No.	034
DRAWN BY	BOM

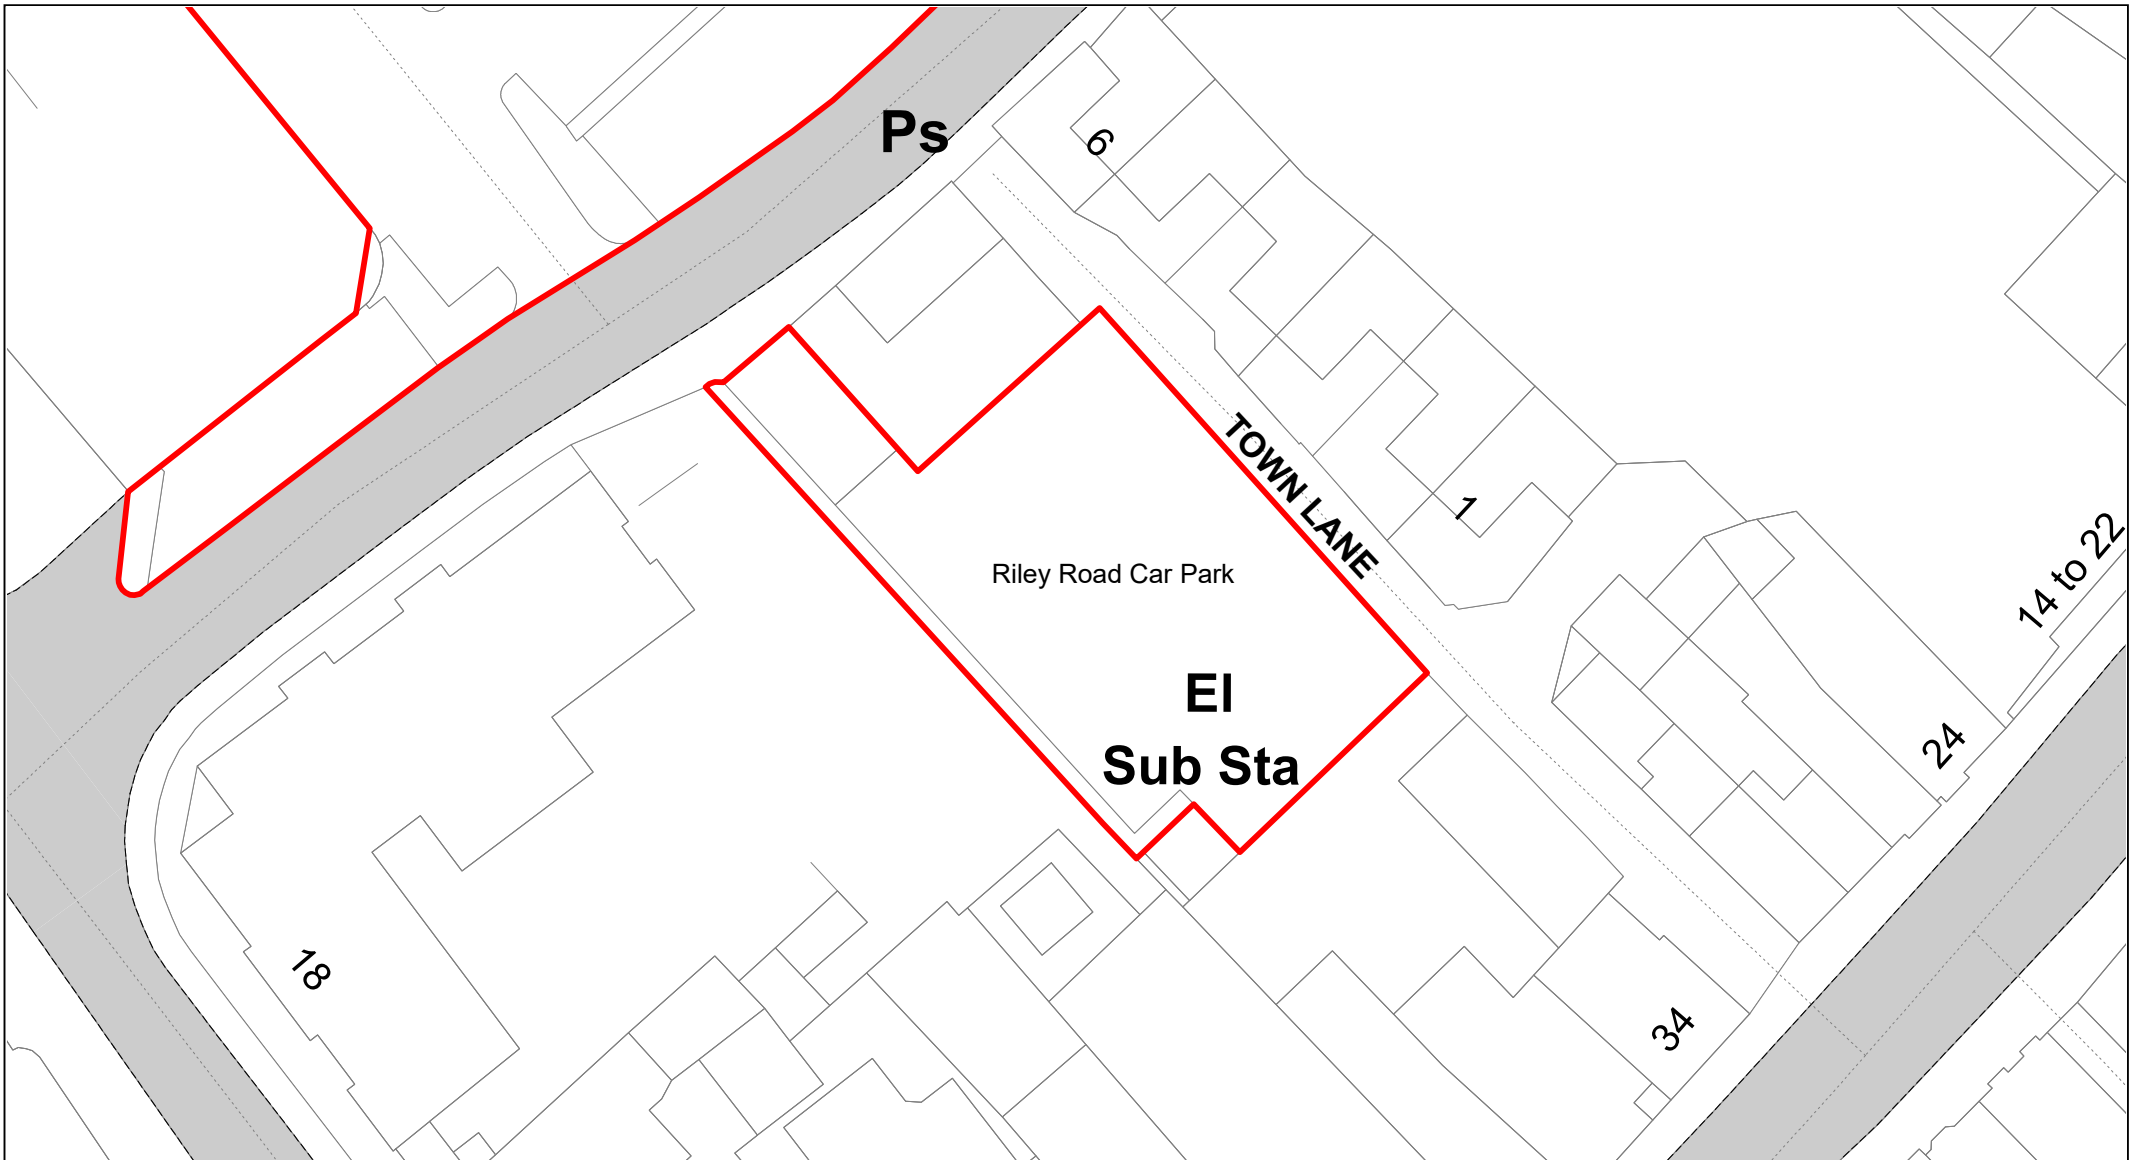


**Buckinghamshire
Council**

Riley Road

© Crown copyright. All rights reserved
Buckinghamshire Council
Licence No. 100021529 2020



SCALE	1 : 500
DATE	19/02/2021
DRAWING No.	035
DRAWN BY	BOM

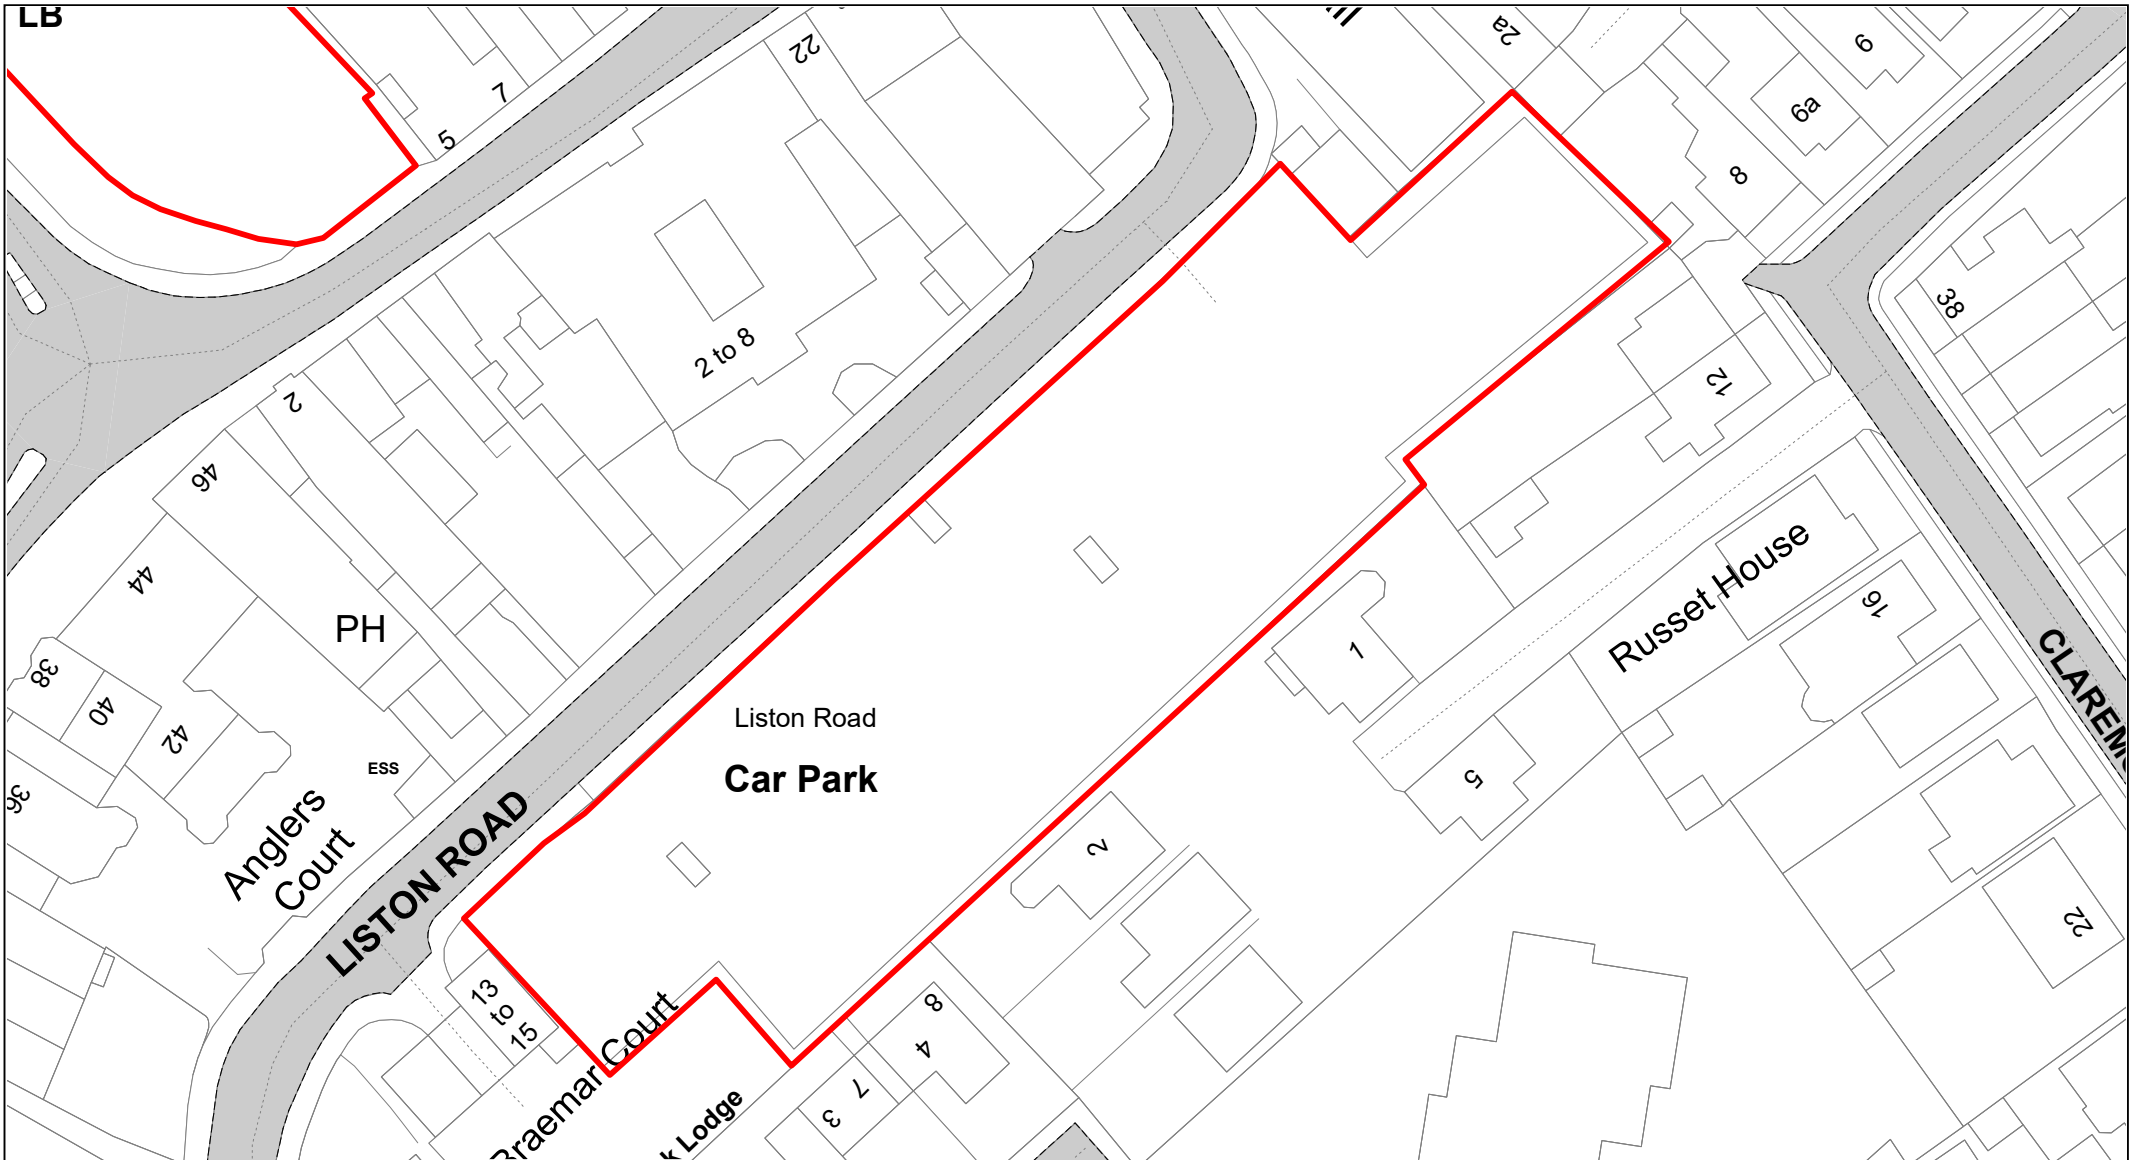


**Buckinghamshire
Council**

Liston Road

© Crown copyright. All rights reserved
Buckinghamshire Council
Licence No. 100021529 2020



SCALE	1 : 750
DATE	19/02/2021
DRAWING No.	036
DRAWN BY	BOM

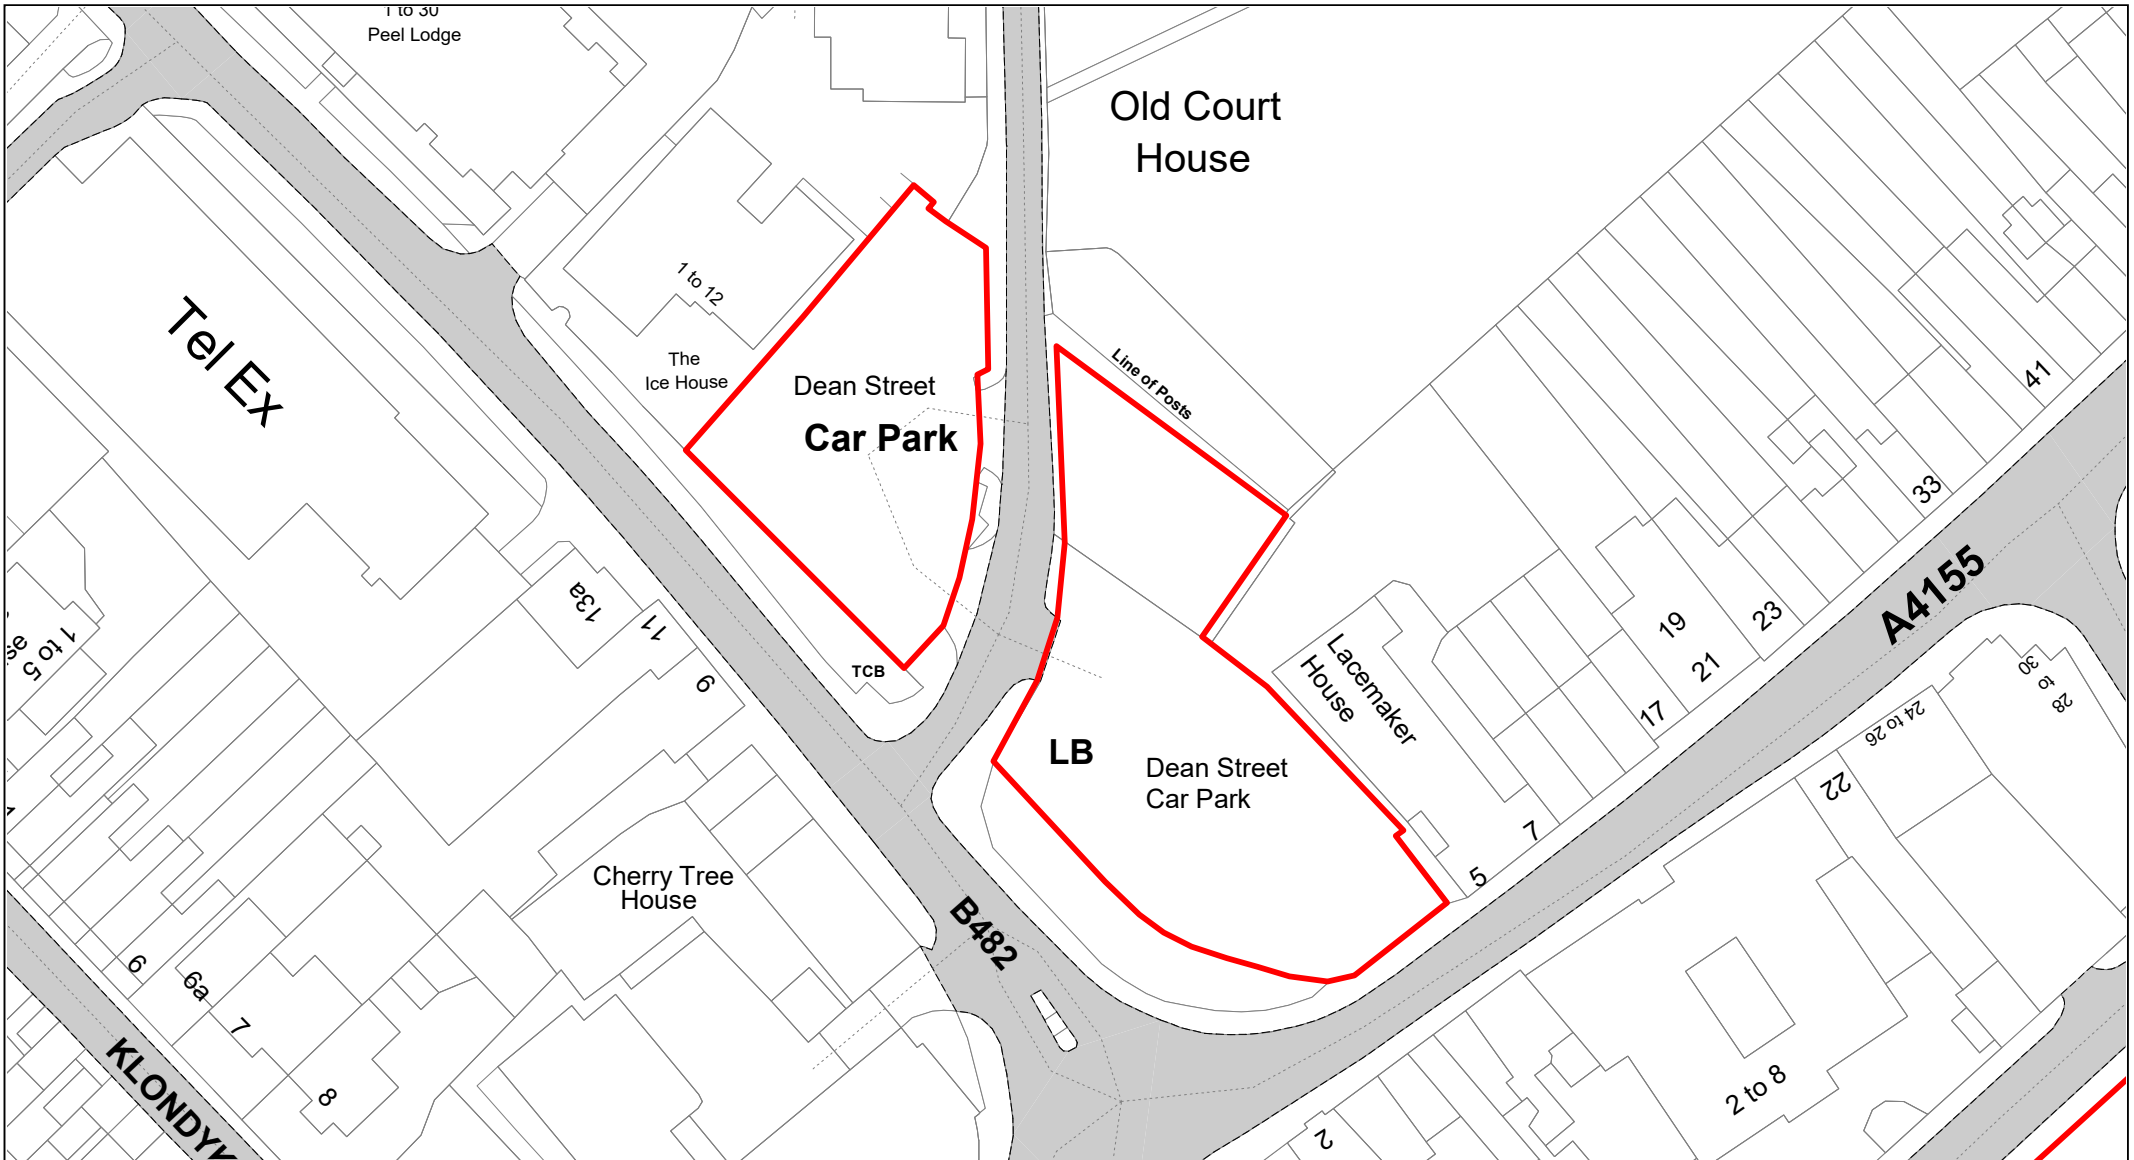

**Buckinghamshire
Council**

Dean Street

© Crown copyright. All rights reserved
Buckinghamshire Council
Licence No. 100021529 2020



SCALE

1 : 750

DATE


19/02/2021

DRAWING No.

037

DRAWN BY

BOM

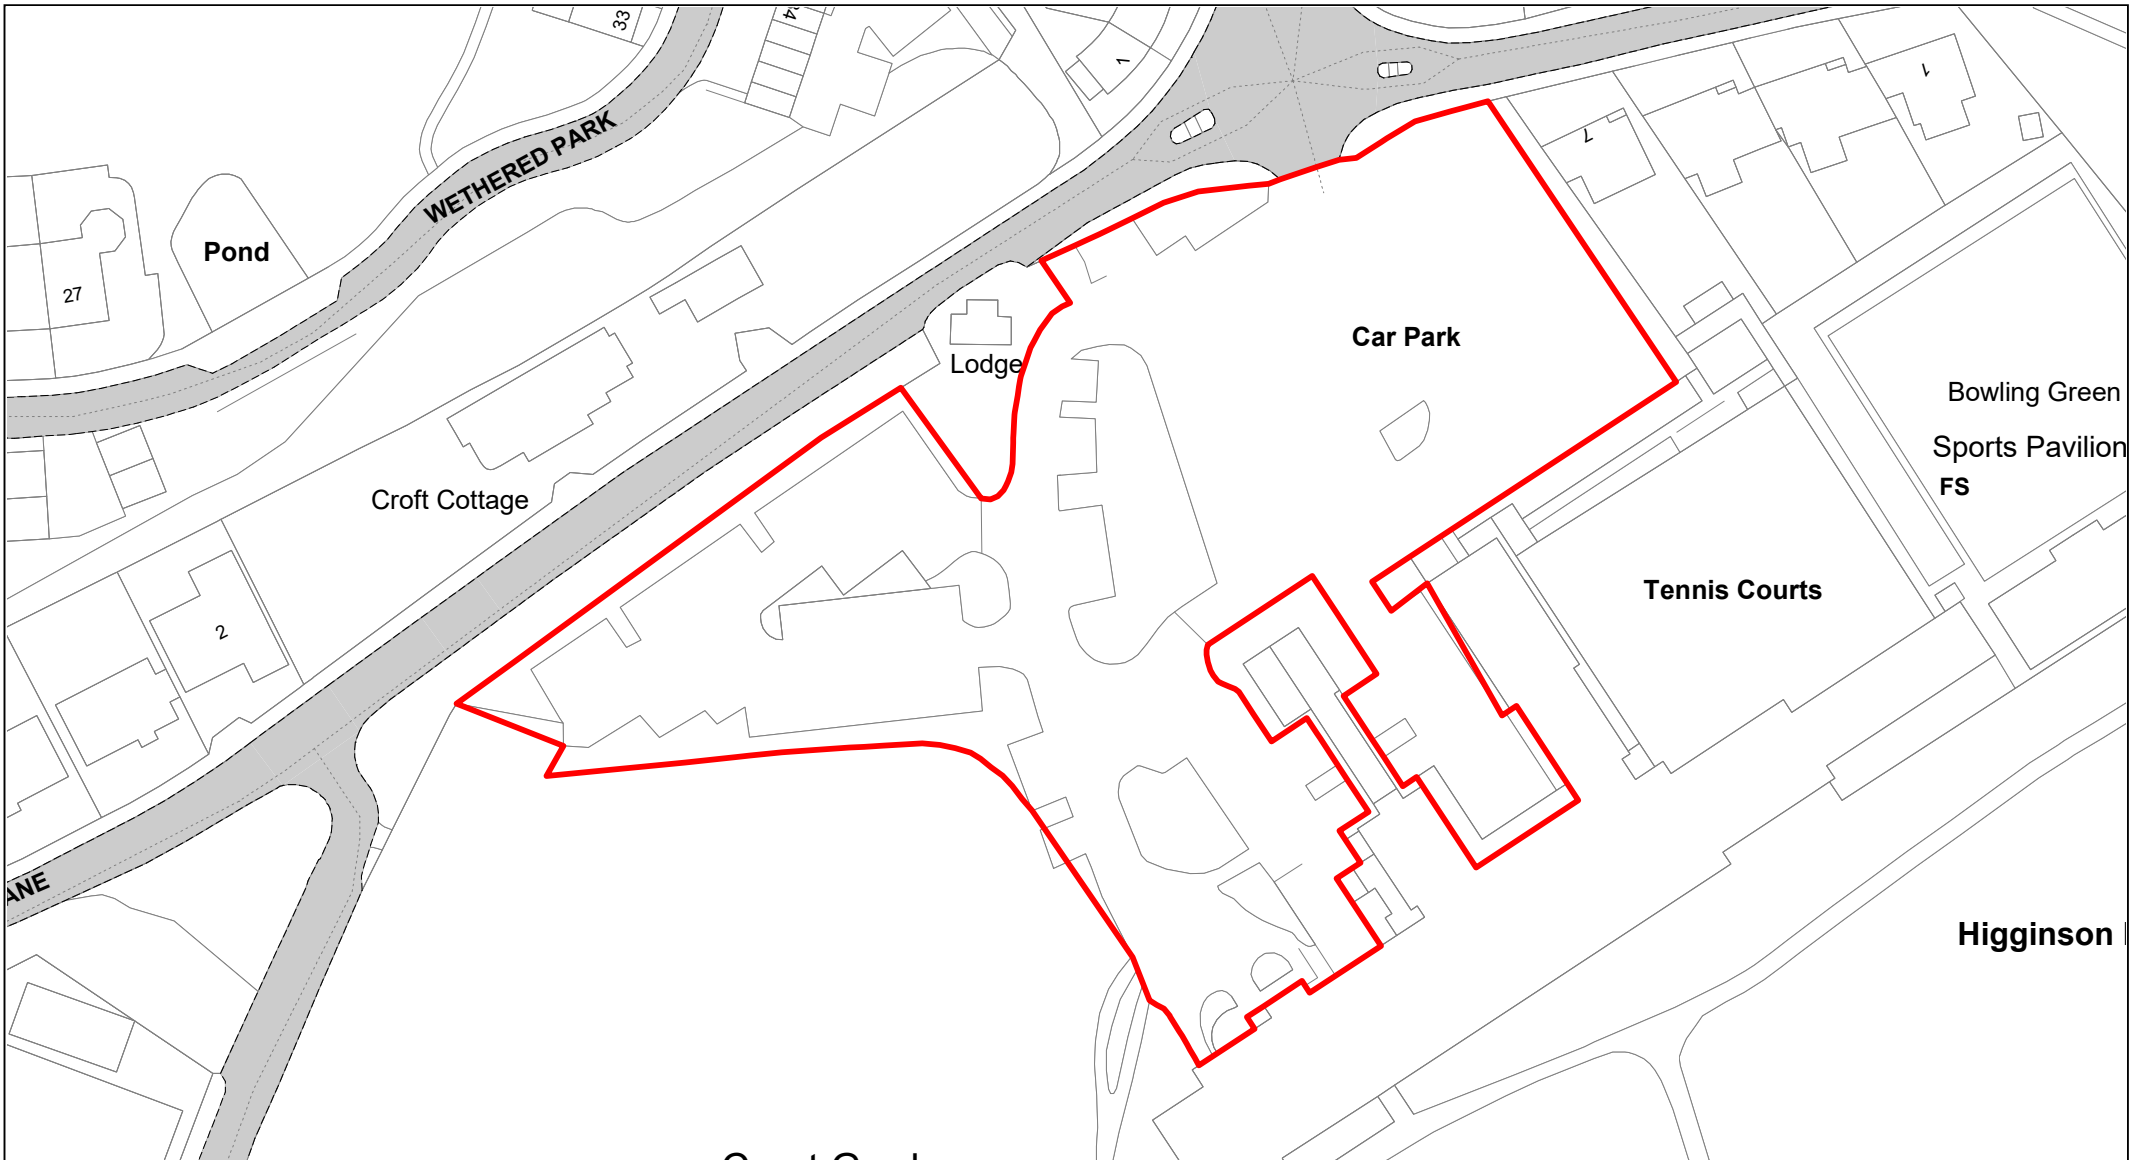

**Buckinghamshire
Council**

Pound Lane

© Crown copyright. All rights reserved
Buckinghamshire Council
Licence No. 100021529 2020



SCALE

1 : 1000

DATE

19/02/2021

DRAWING No.

038

DRAWN BY

BOM




West Street

© Crown copyright. All rights reserved
Buckinghamshire Council
Licence No. 100021529 2021



SCALE	1 : 500
DATE	19/02/2021
DRAWING No.	039
DRAWN BY	BOM

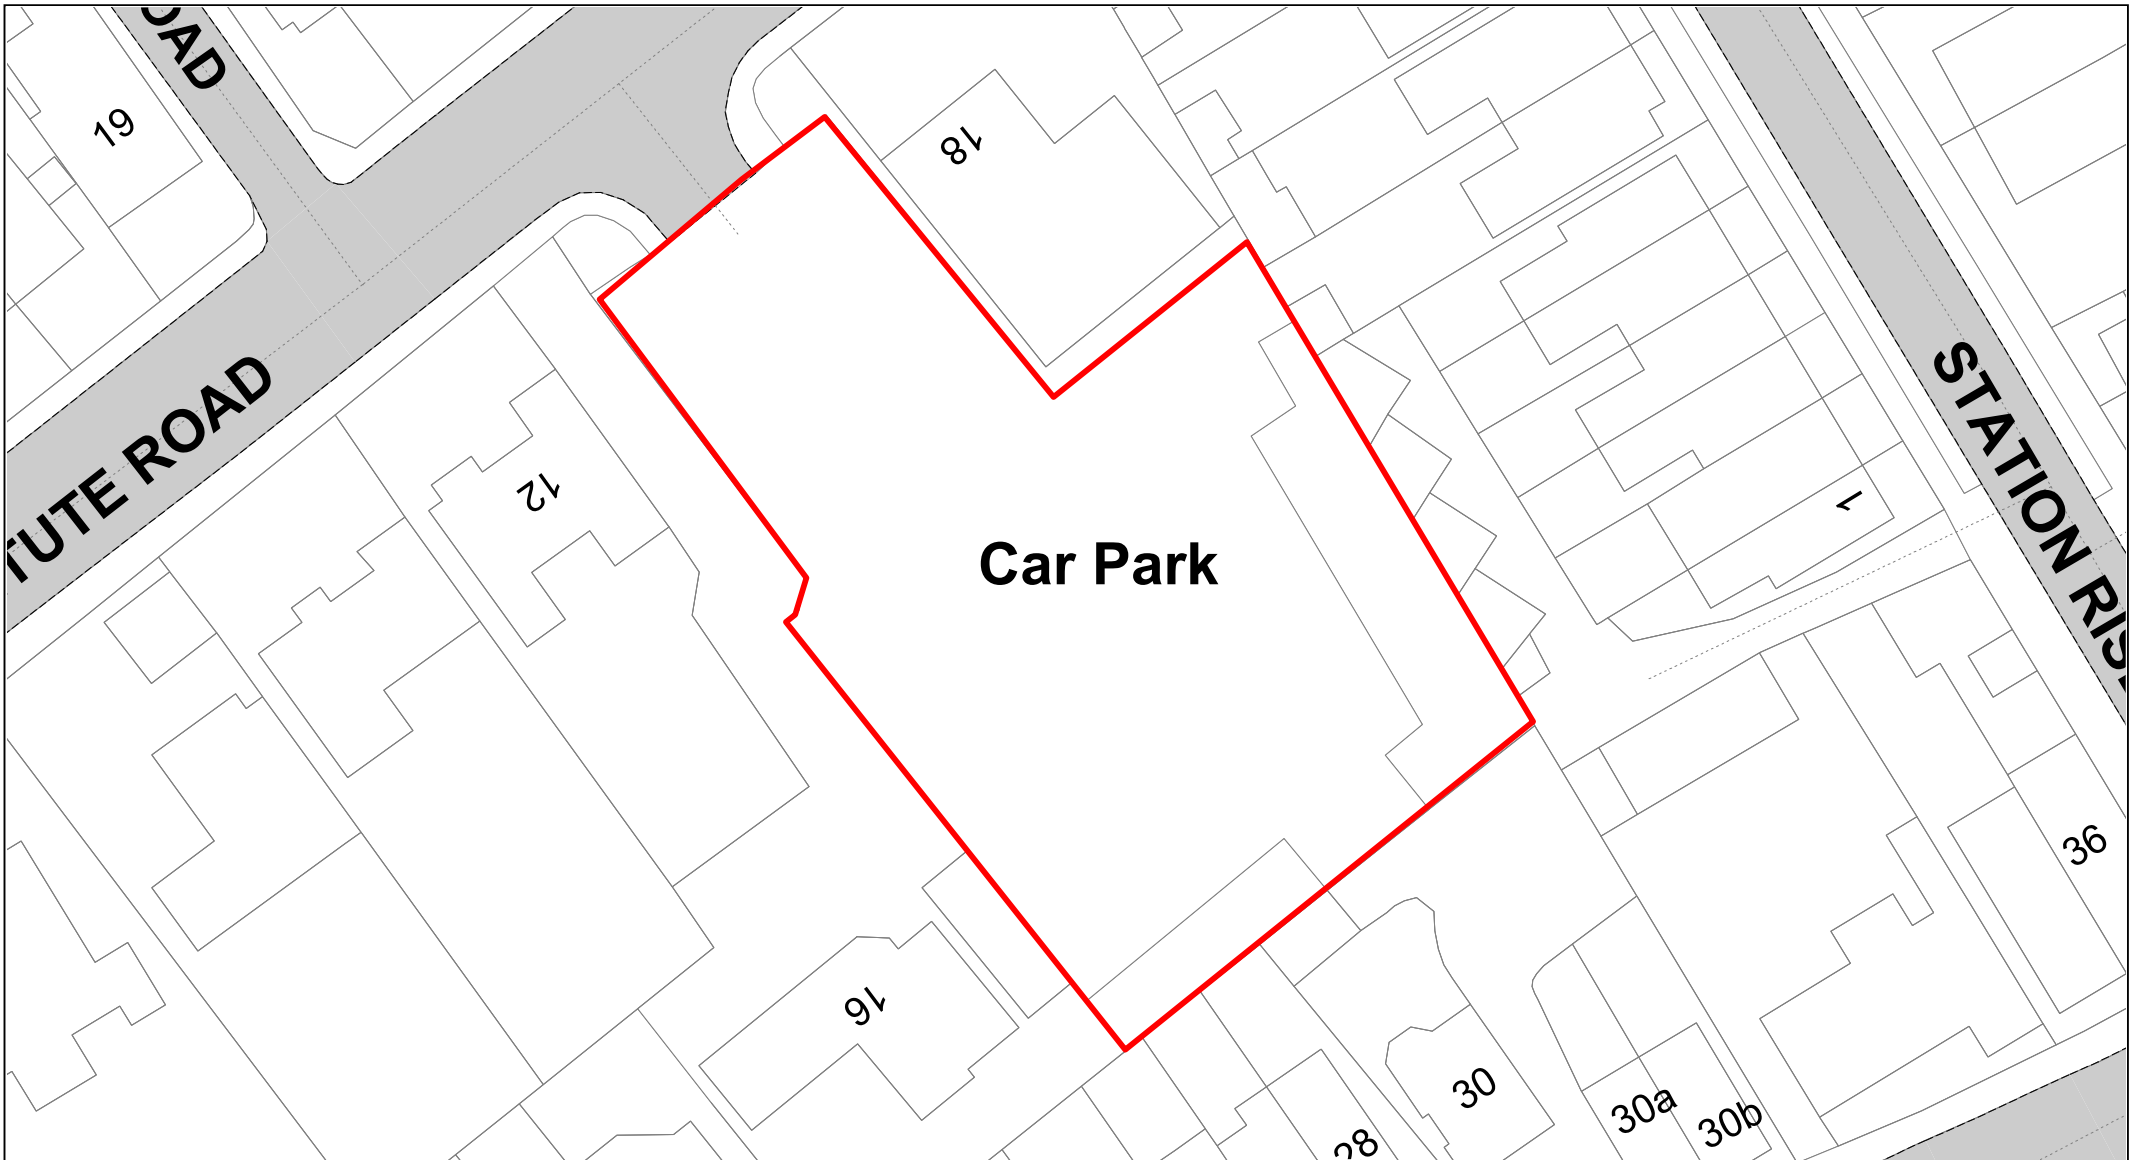


Institute Road

© Crown copyright. All rights reserved
Buckinghamshire Council
Licence No. 100021529 2020



SCALE	1 : 500
DATE	19/02/2021
DRAWING No.	040
DRAWN BY	BOM

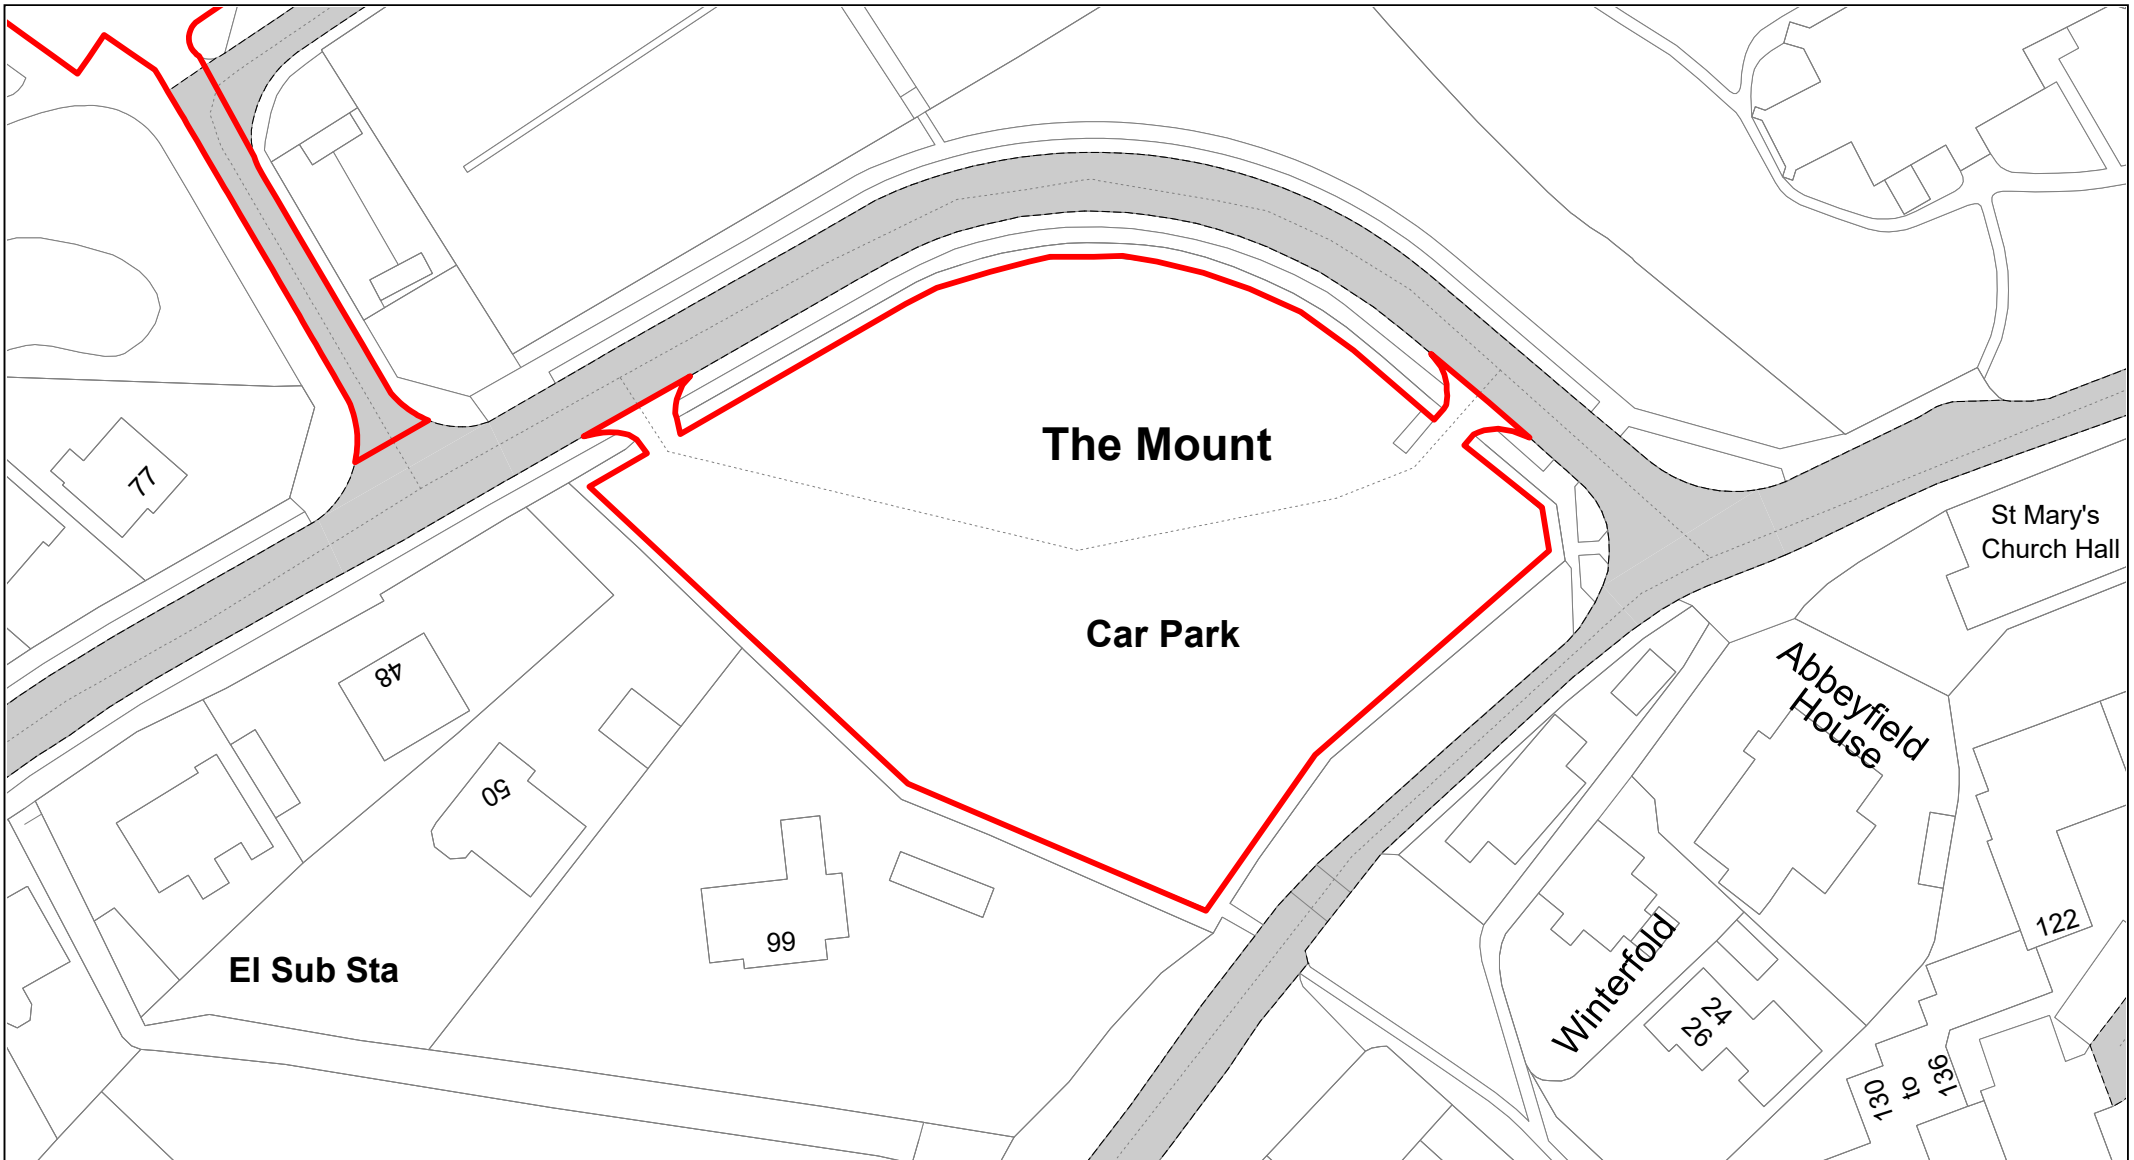


**Buckinghamshire
Council**

The Mount

© Crown copyright. All rights reserved
Buckinghamshire Council
Licence No. 100021529 2020



SCALE	1 : 750
DATE	19/02/2021
DRAWING No.	041
DRAWN BY	BOM

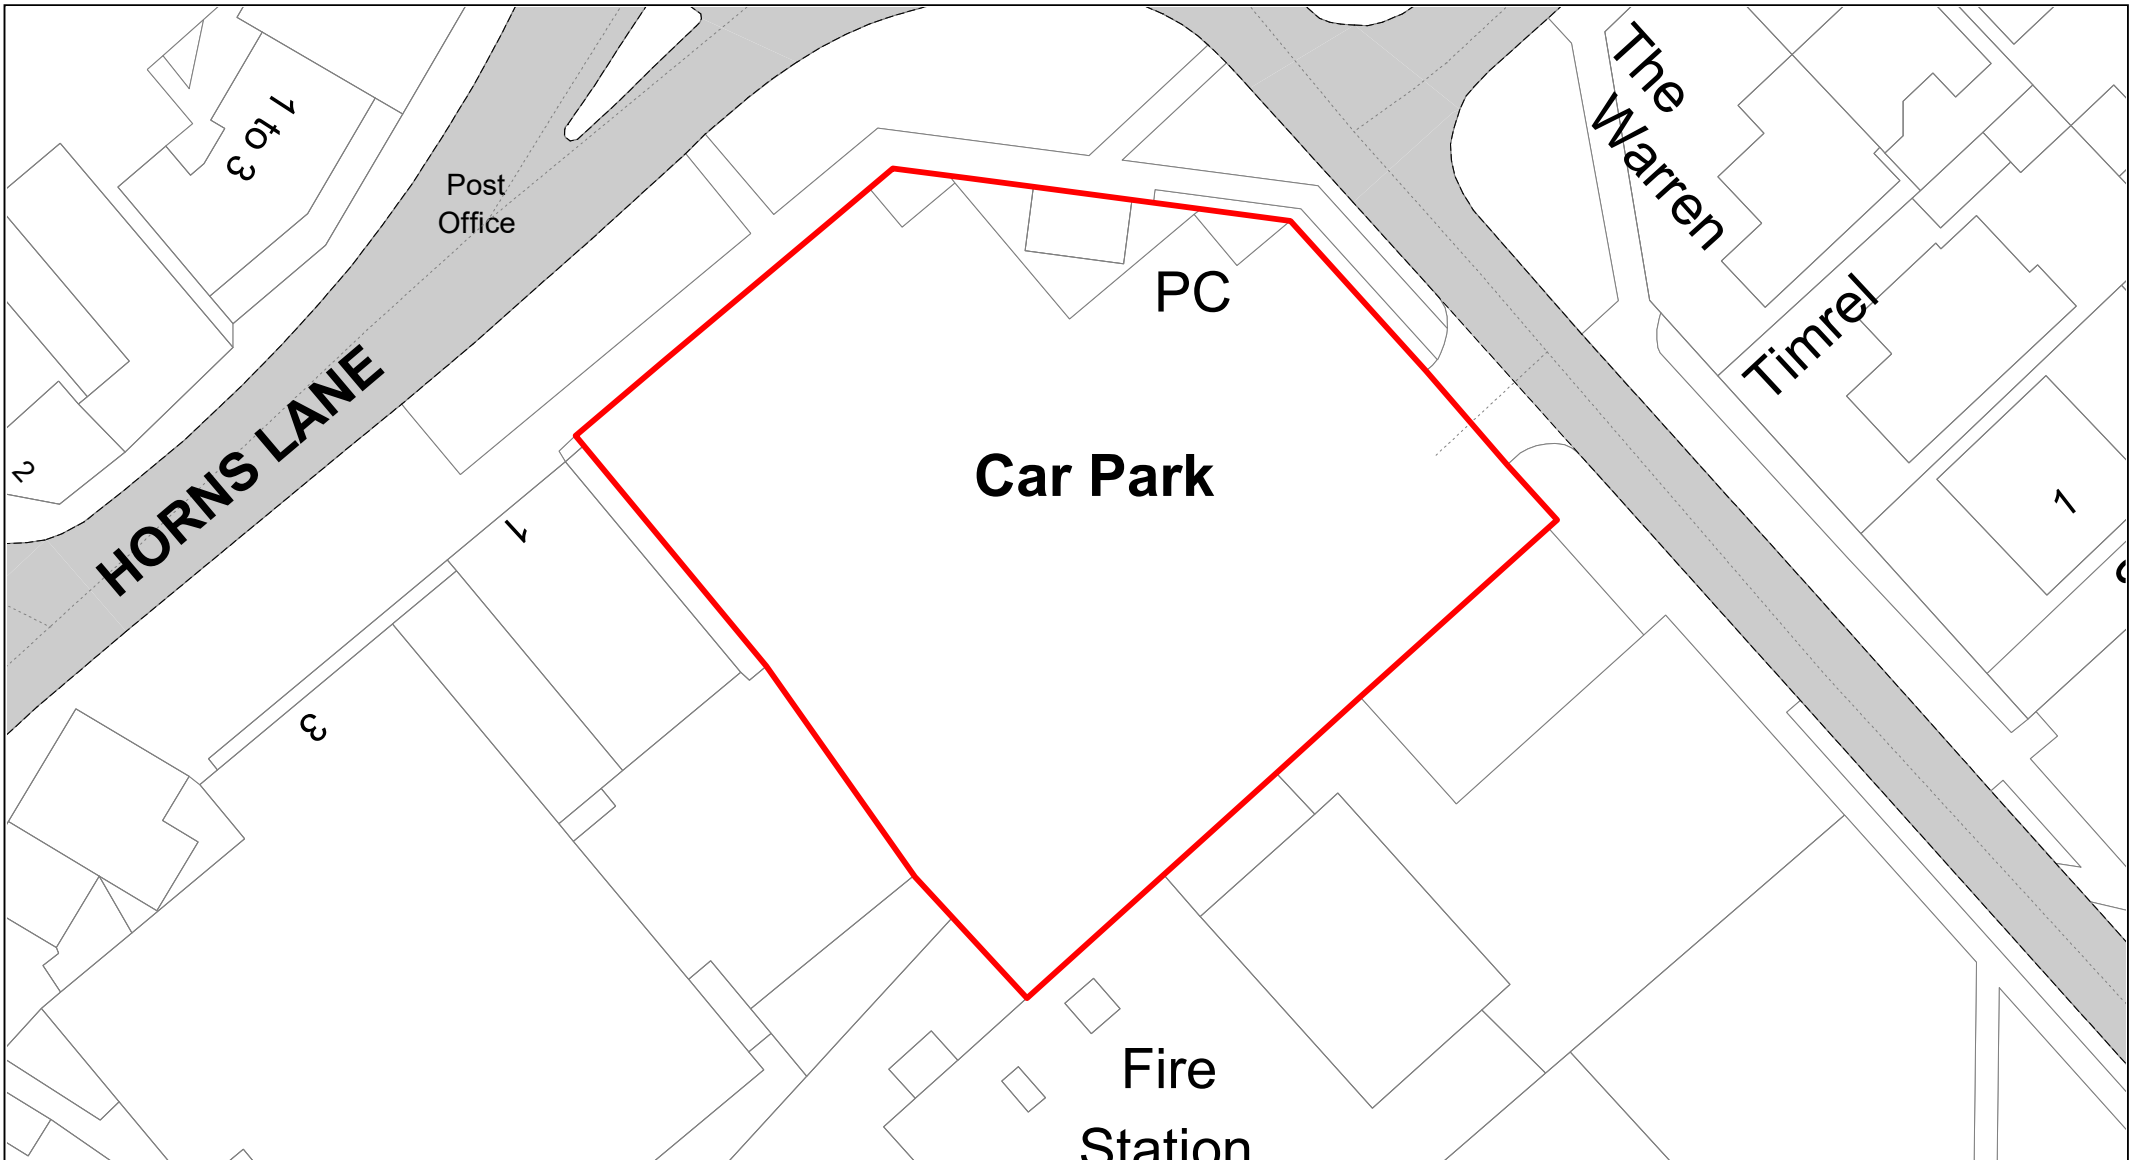


**Buckinghamshire
Council**

Horns Lane

© Crown copyright. All rights reserved
Buckinghamshire Council
Licence No. 100021529 2020



SCALE	1 : 500
DATE	19/02/2021
DRAWING No.	042
DRAWN BY	BOM

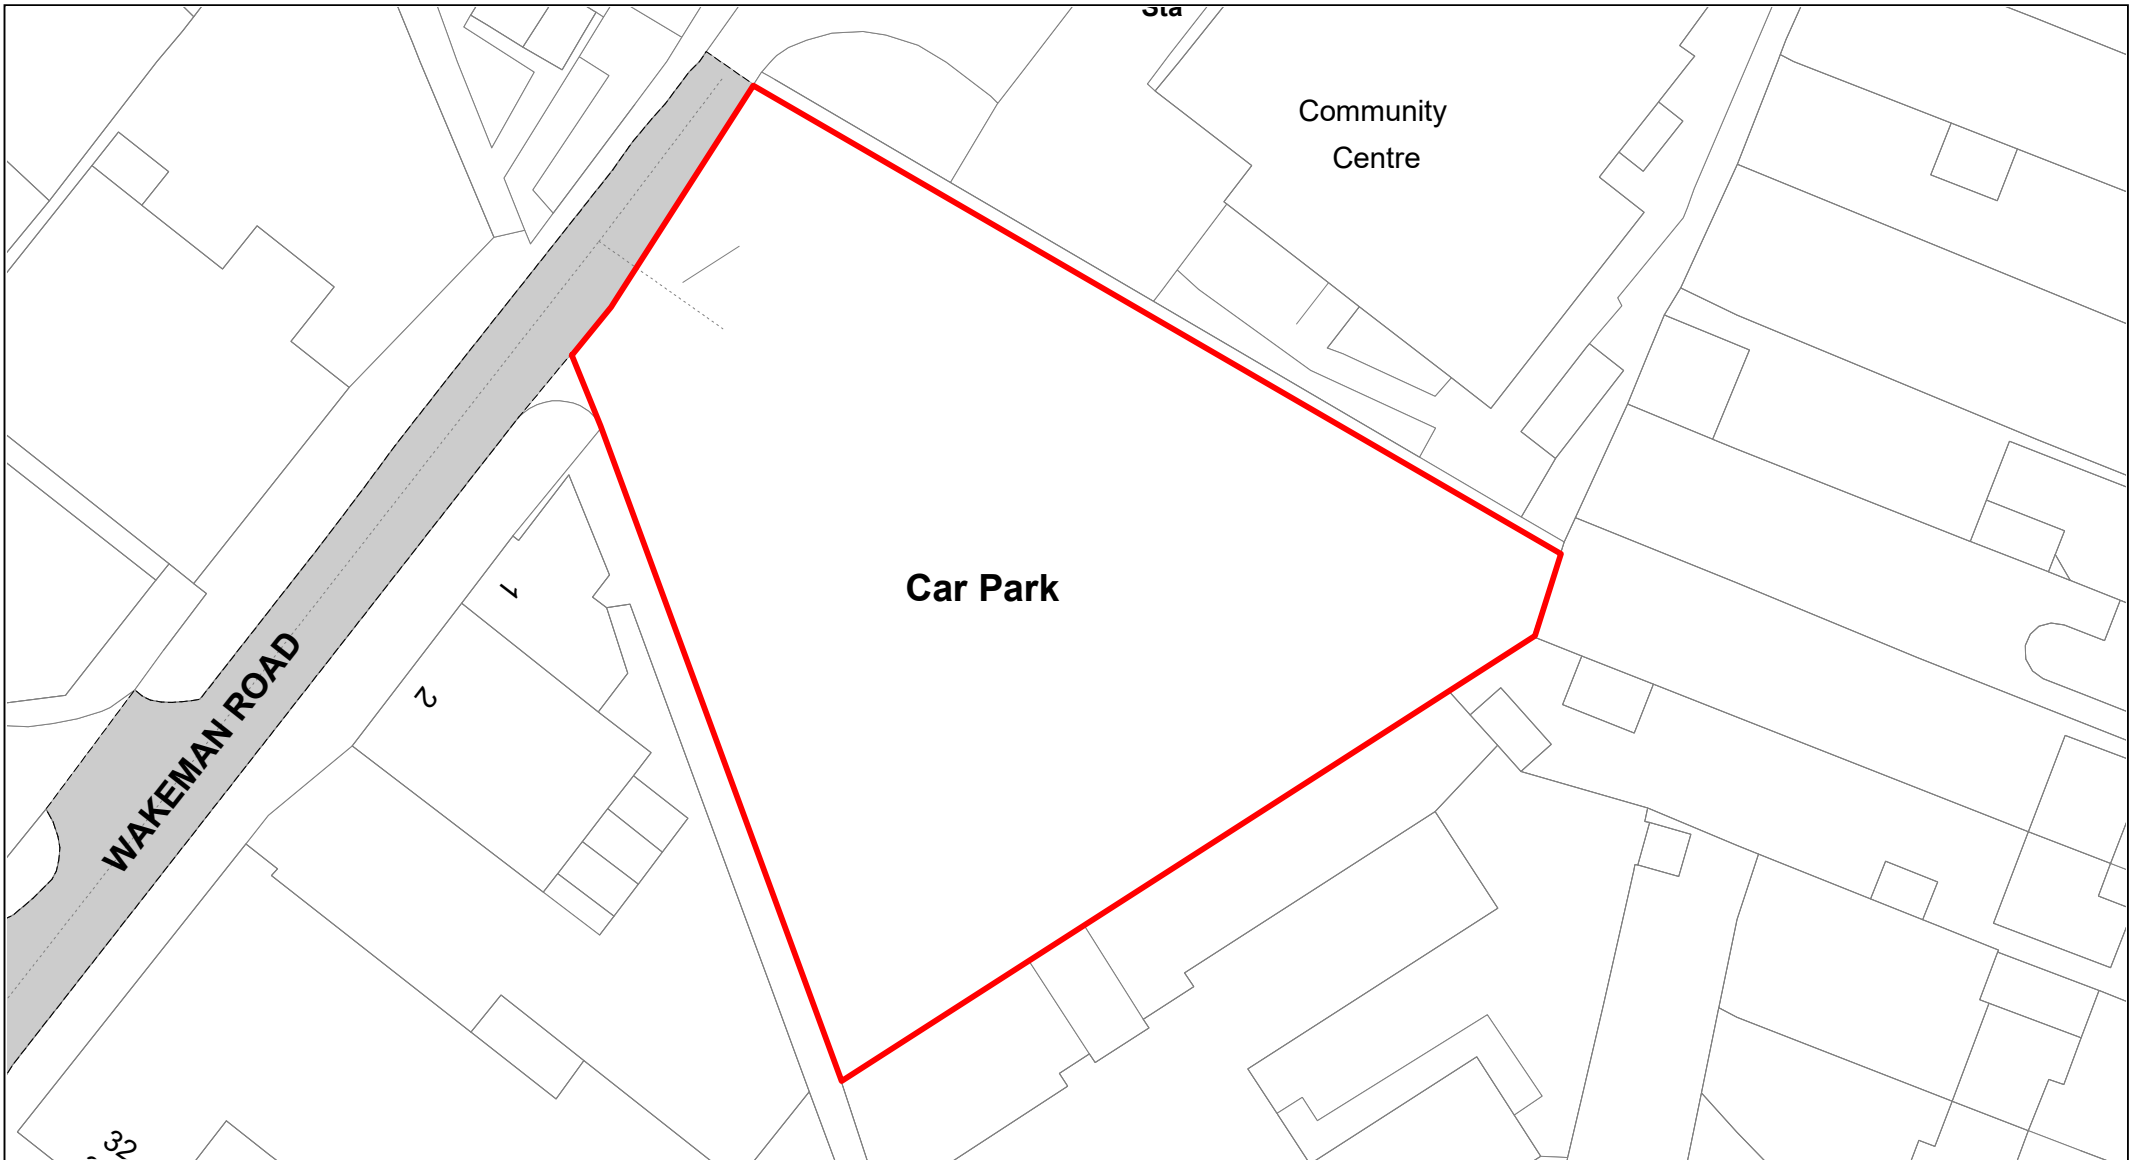


**Buckinghamshire
Council**

Wakeman Road

© Crown copyright. All rights reserved
Buckinghamshire Council
Licence No. 100021529 2020




SCALE	1 : 500
DATE	19/02/2021
DRAWING No.	043
DRAWN BY	BOM

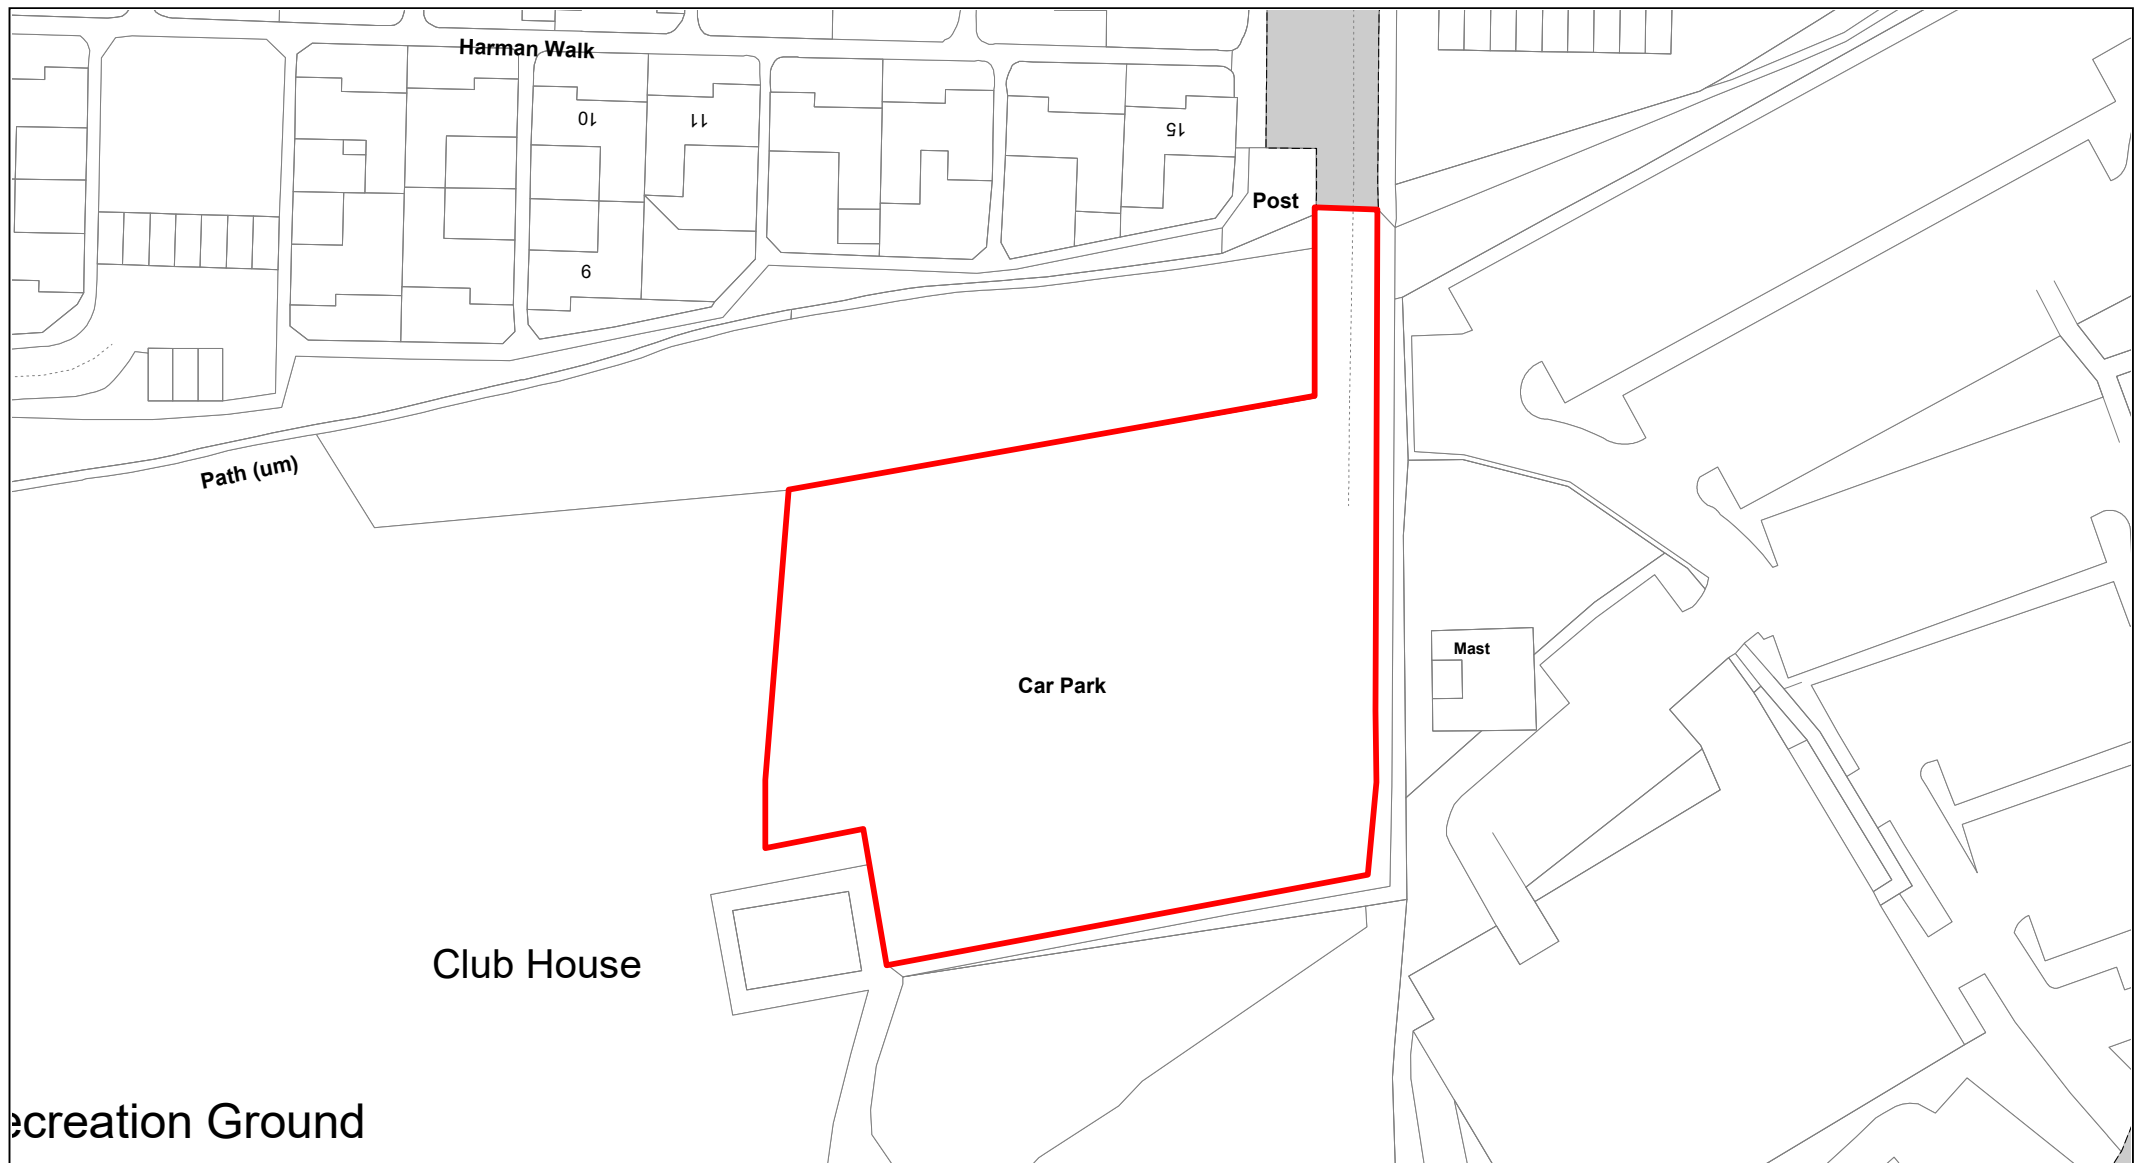


**Buckinghamshire
Council**

Holmers Farm Recreation Ground

© Crown copyright. All rights reserved
Buckinghamshire Council
Licence No. 100021529 2020

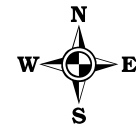

SCALE	1 : 750
DATE	19/02/2021
DRAWING No.	044
DRAWN BY	BOM

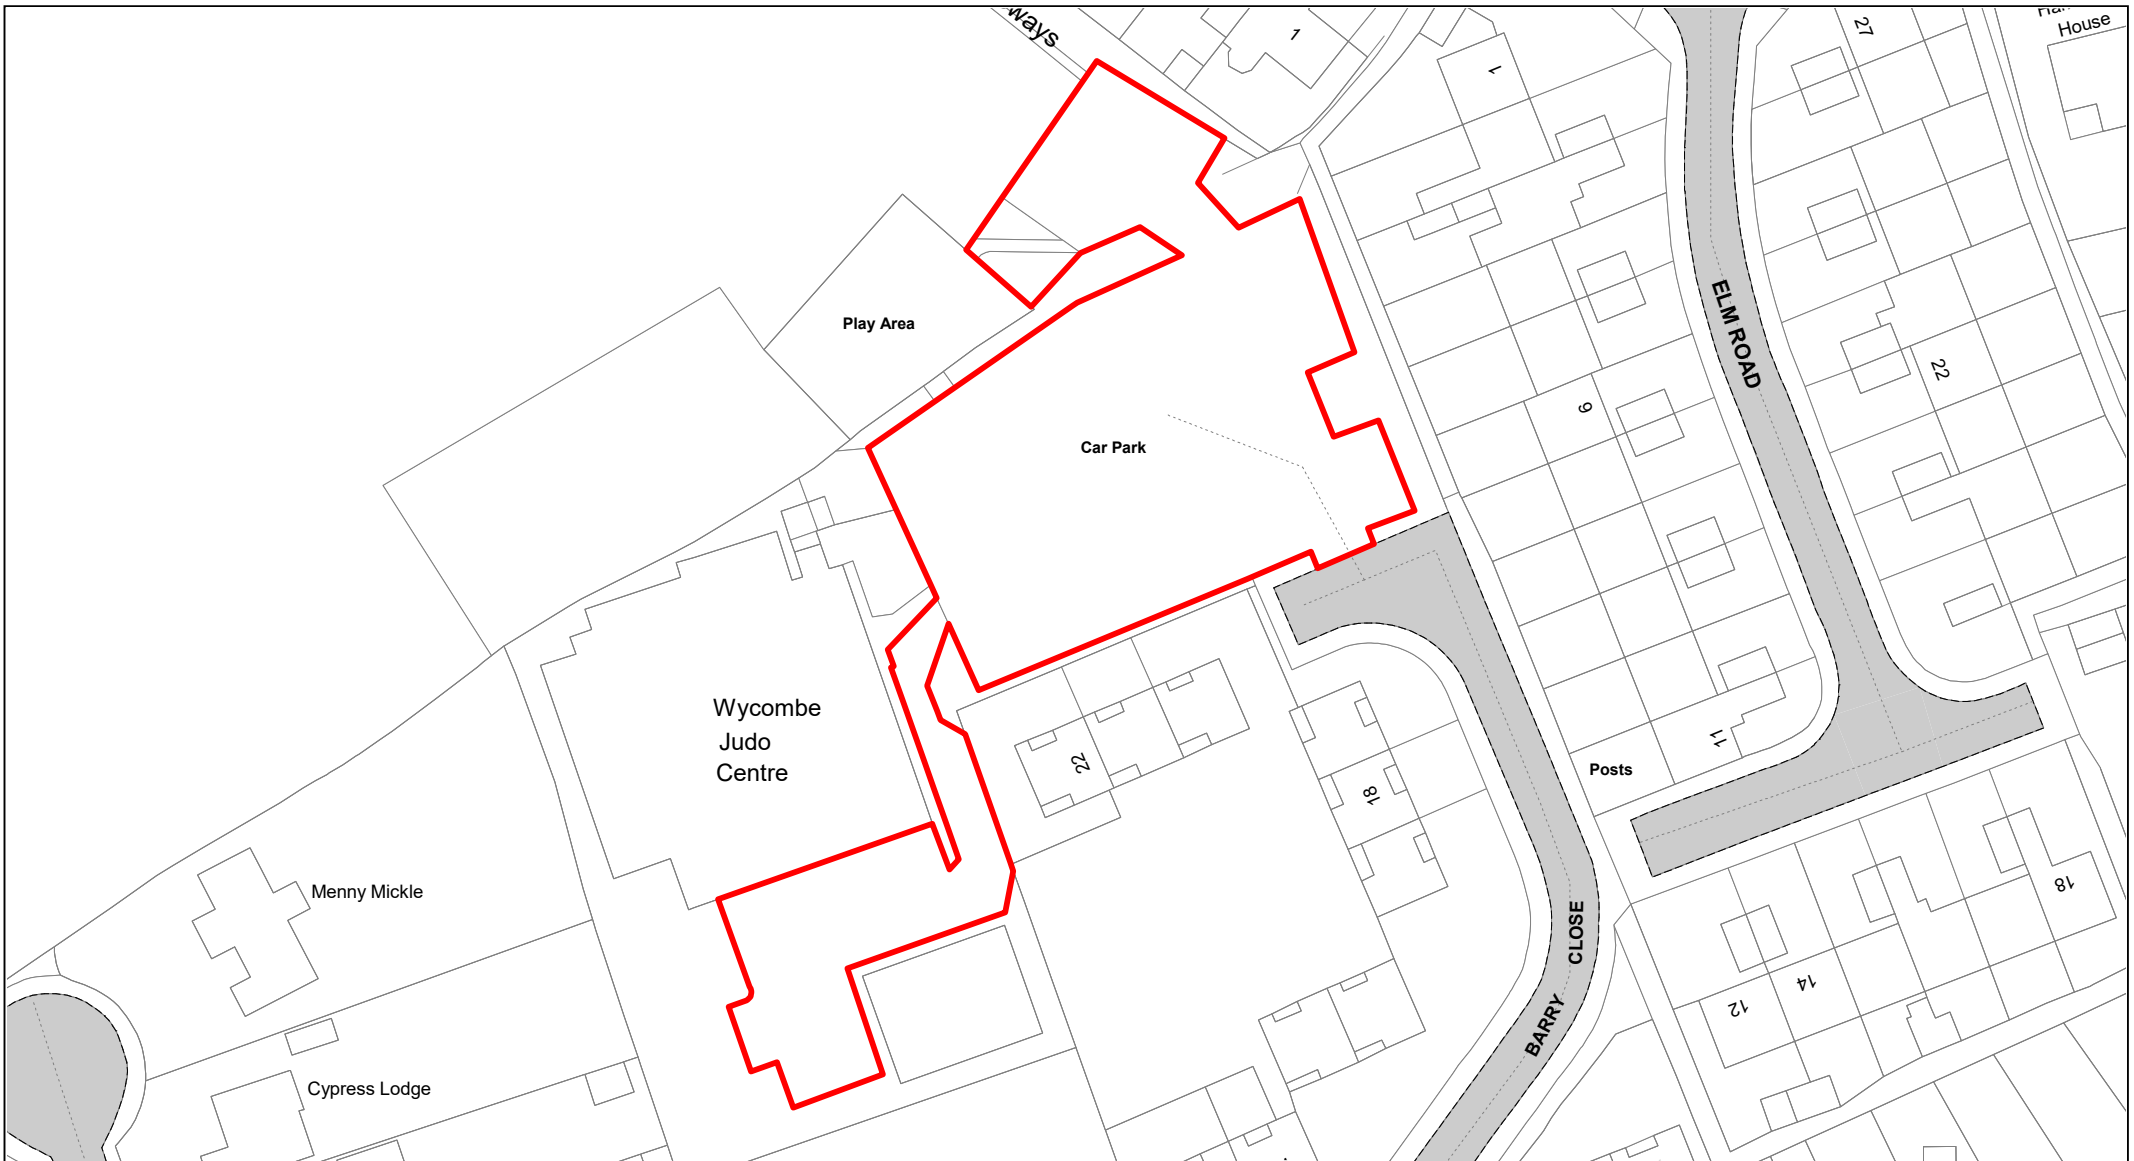

**Buckinghamshire
Council**

Booker Recreational Ground

© Crown copyright. All rights reserved
Buckinghamshire Council
Licence No. 100021529 2020



SCALE

1 : 750

DATE

19/02/2021

DRAWING No.

045

DRAWN BY

BOM



**Buckinghamshire
Council**

Hazlemere Recreation Ground

© Crown copyright. All rights reserved
Buckinghamshire Council
Licence No. 100021529 2020



SCALE

1 : 750

DATE


19/02/2021

DRAWING No.

046

DRAWN BY

BOM

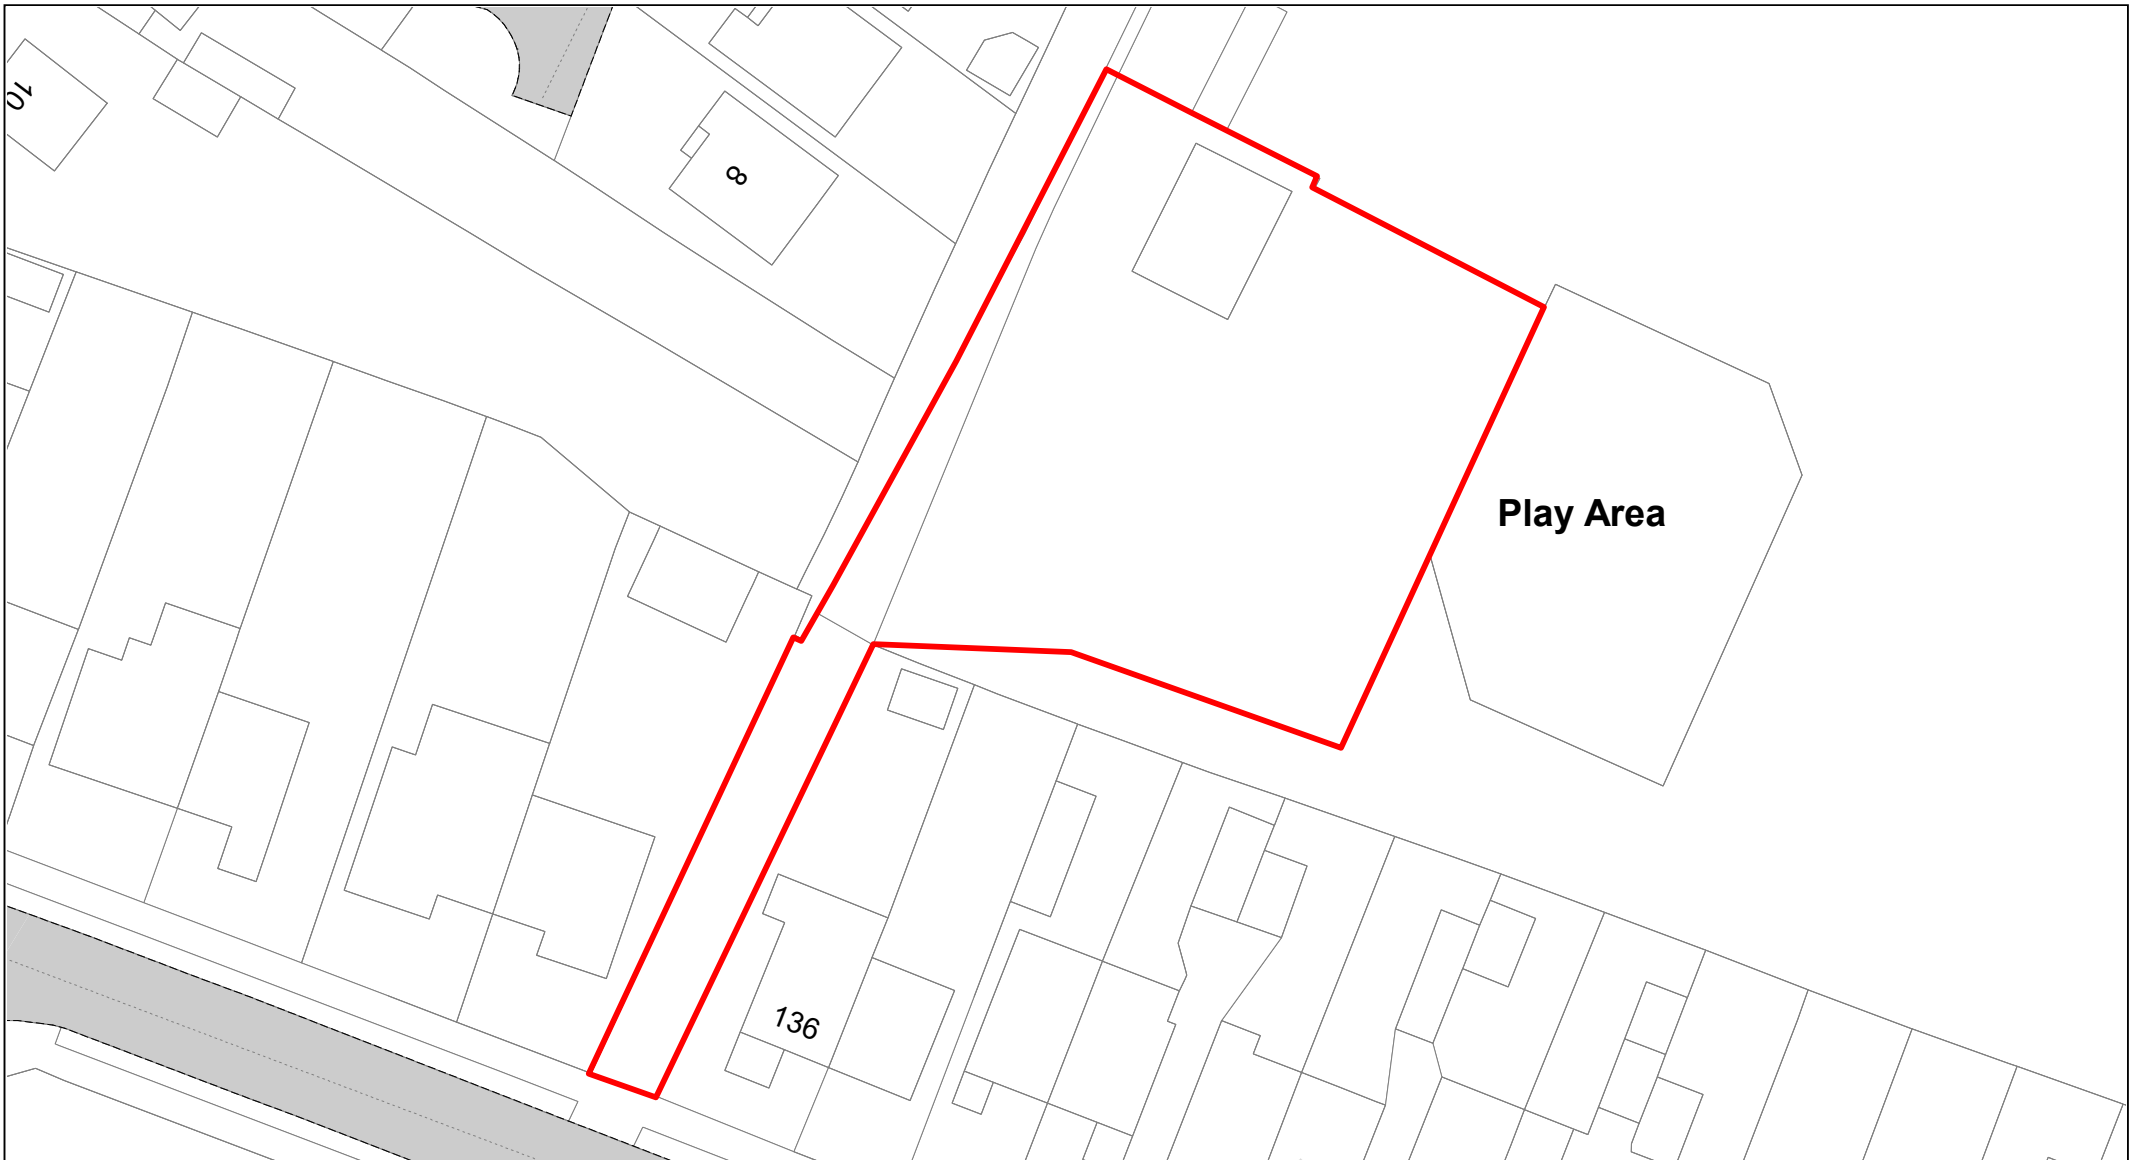

**Buckinghamshire
Council**

Totteridge Recreational Ground

© Crown copyright. All rights reserved
Buckinghamshire Council
Licence No. 100021529 2020



SCALE	1 : 500
DATE	19/02/2021
DRAWING No.	047
DRAWN BY	BOM



**Buckinghamshire
Council**

Queen Elizabeth II Playing Fields

© Crown copyright. All rights reserved
Buckinghamshire Council
Licence No. 100021529 2020



SCALE	1 : 750
DATE	19/02/2021
DRAWING No.	048
DRAWN BY	BOM




**Buckinghamshire
Council**

Hughenden Park, Hughenden Road

© Crown copyright. All rights reserved
Buckinghamshire Council
Licence No. 100021529 2020



SCALE	1 : 500
DATE	19/02/2021
DRAWING No.	049
DRAWN BY	BOM

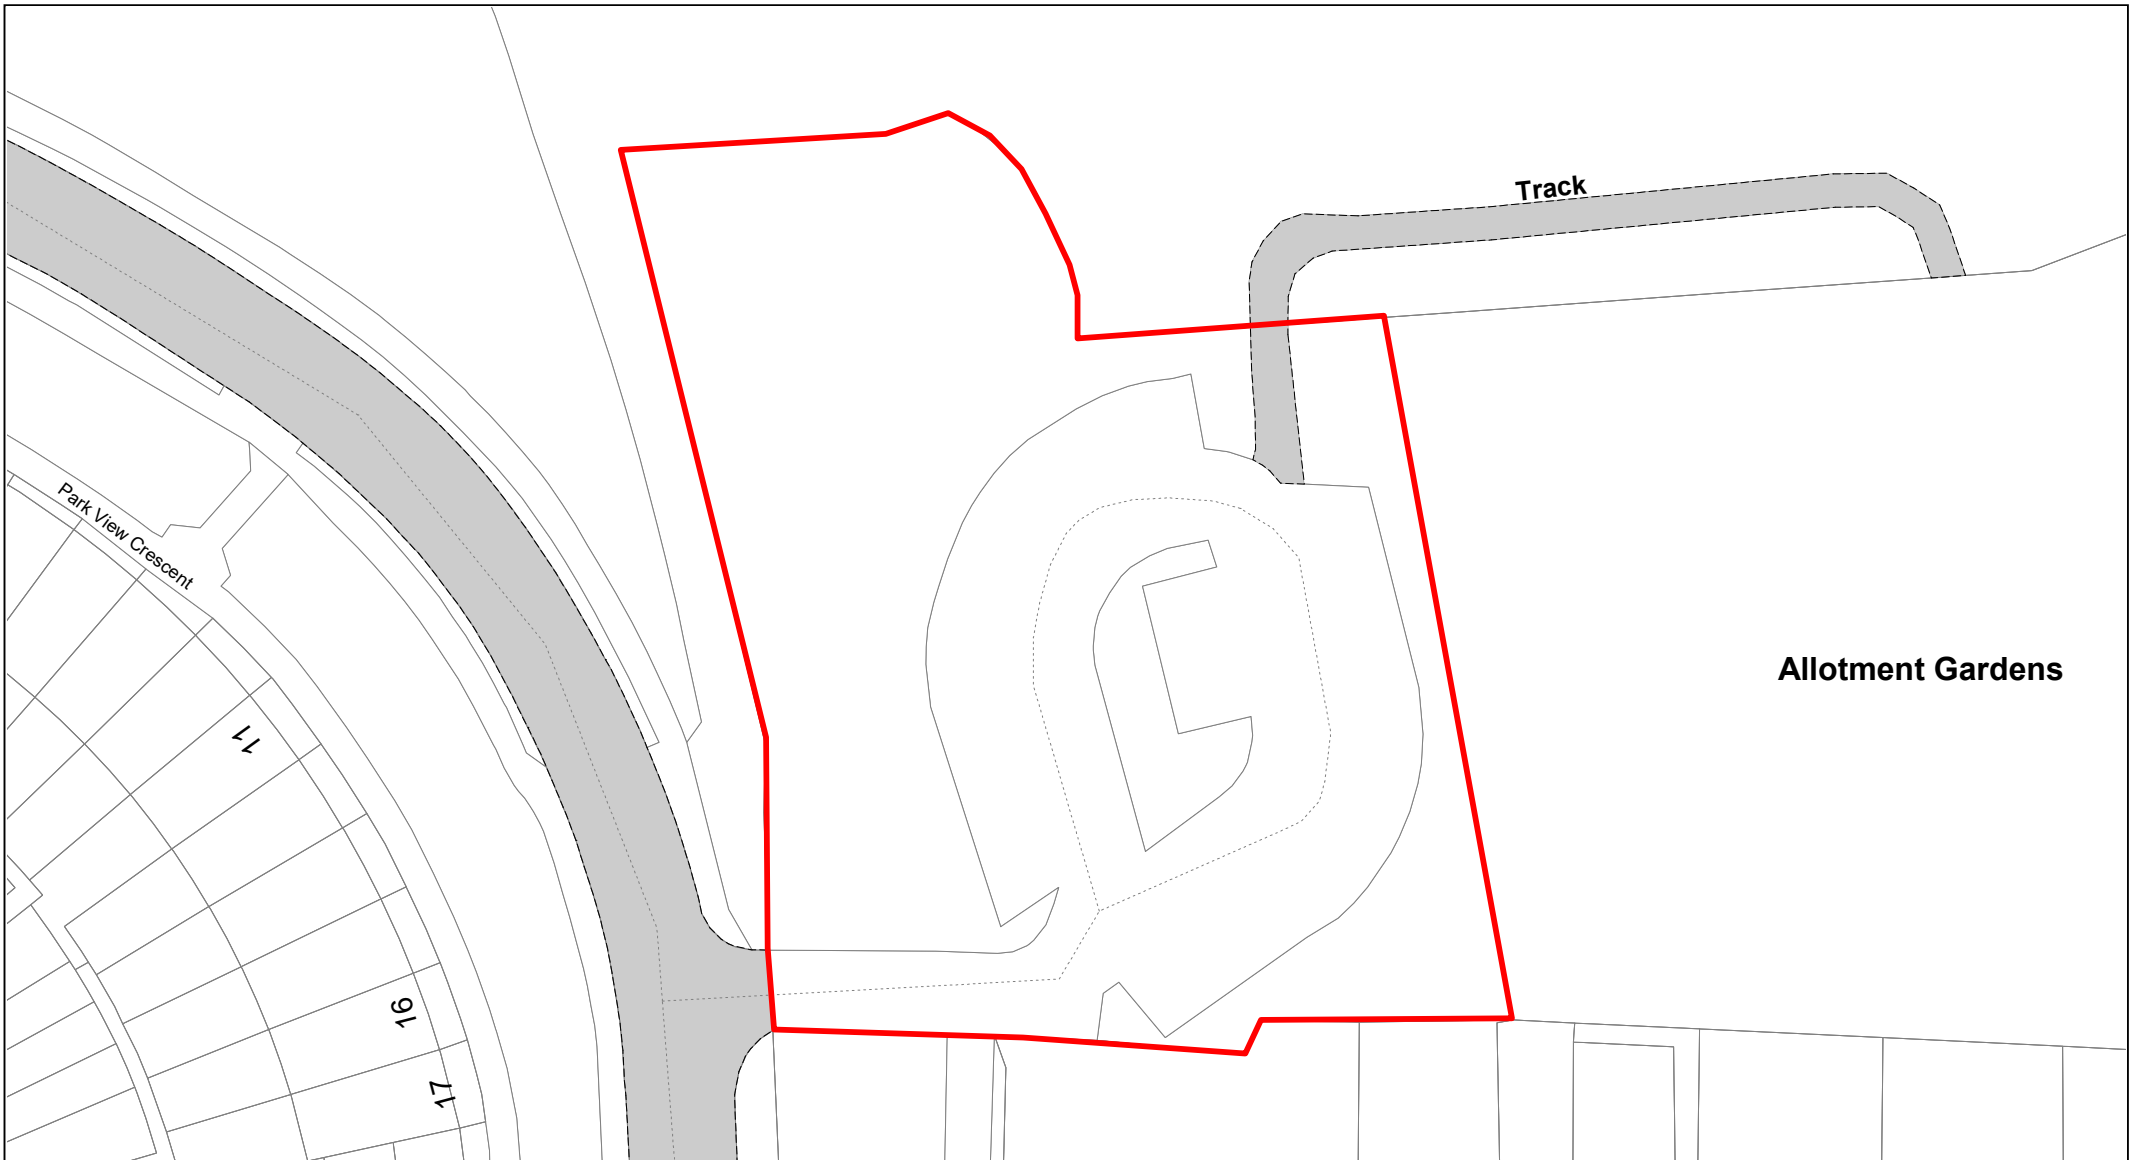


**Buckinghamshire
Council**

Hughenden Park, Coates Lane

© Crown copyright. All rights reserved
Buckinghamshire Council
Licence No. 100021529 2020



SCALE	1 : 500
DATE	19/02/2021
DRAWING No.	050
DRAWN BY	BOM

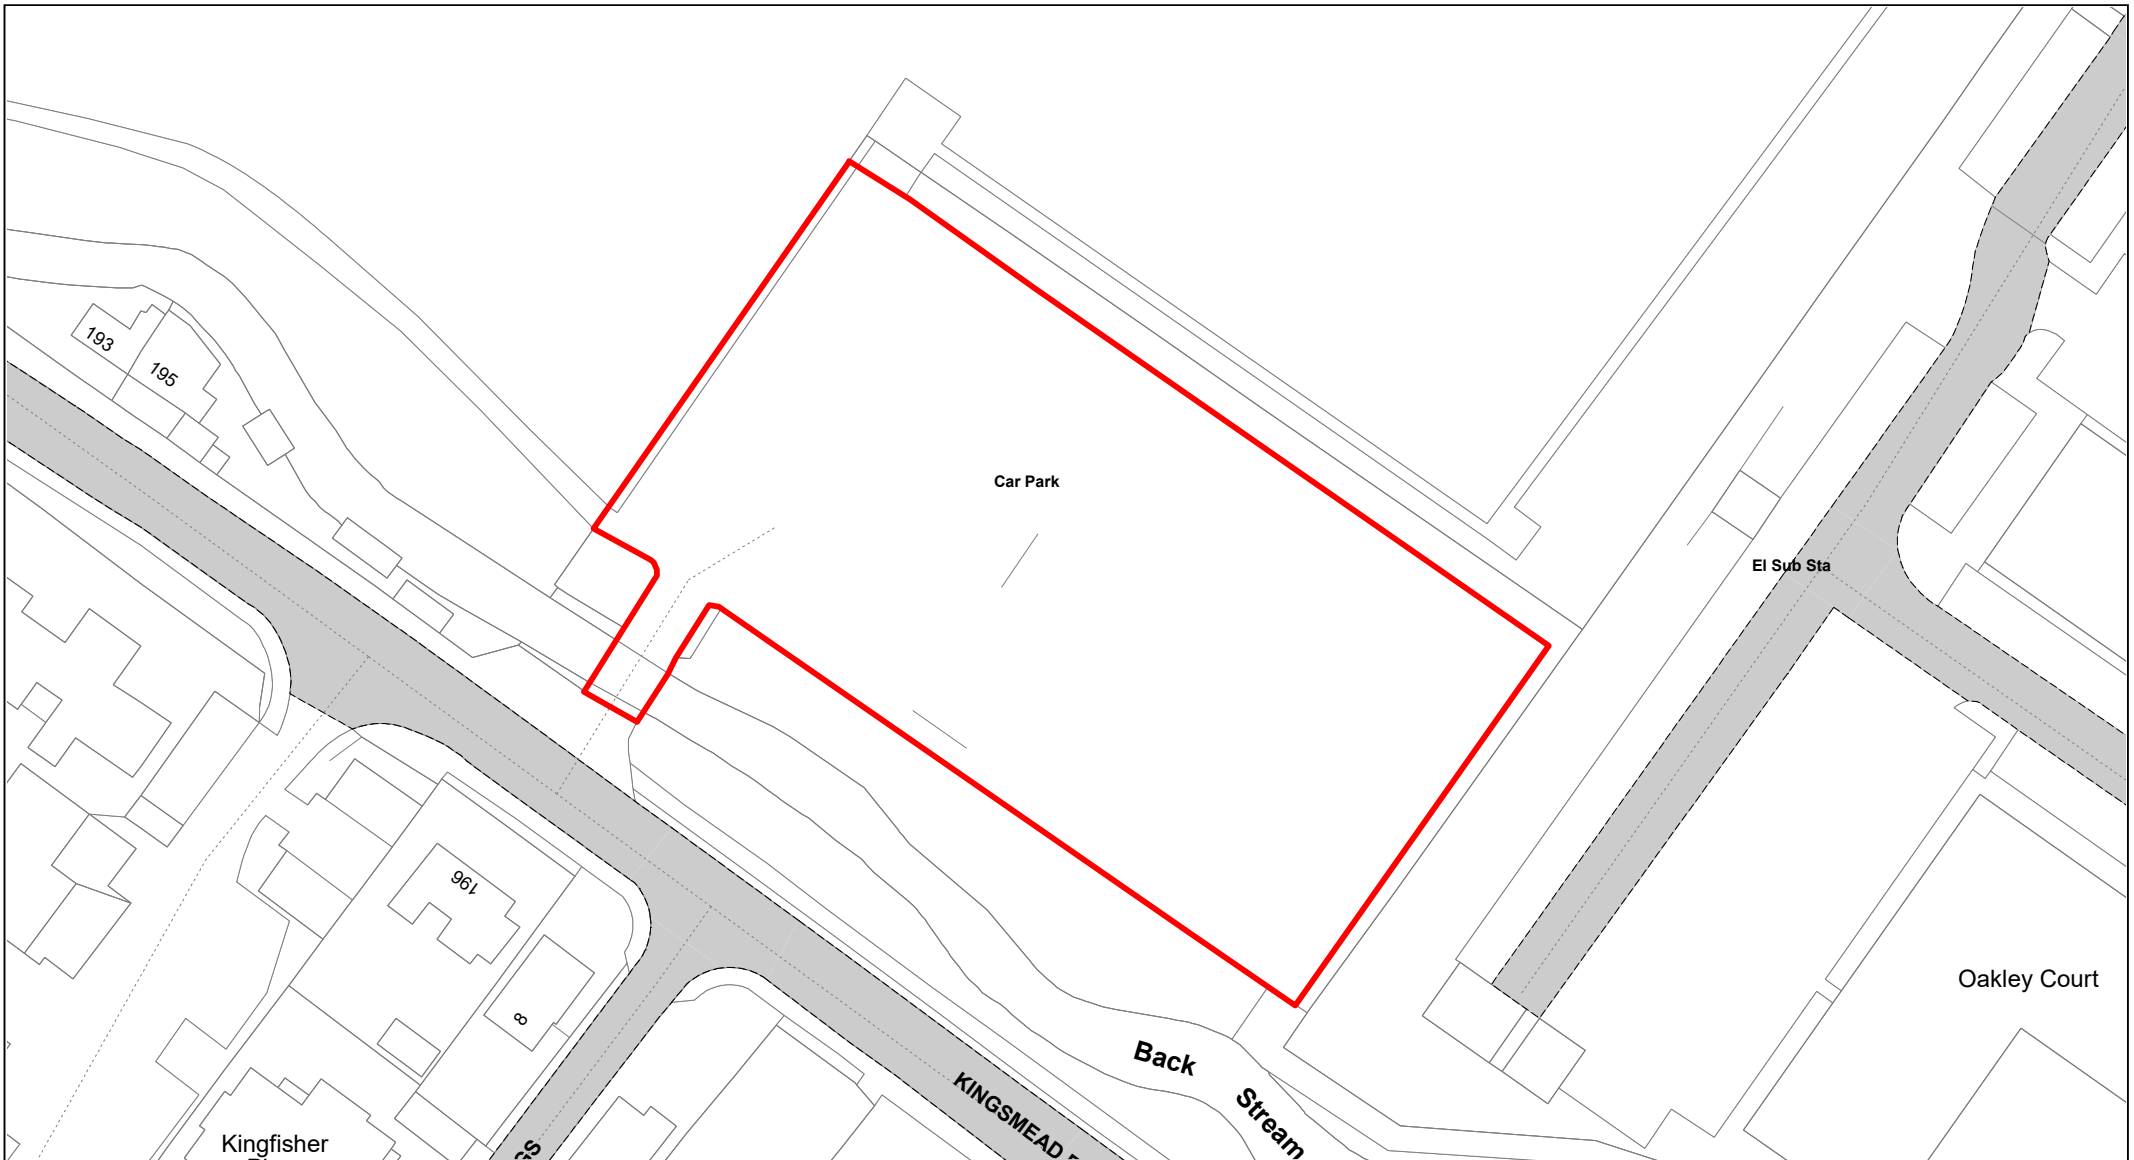

Kingsmead Recreational Ground

© Crown copyright. All rights reserved
Buckinghamshire Council
Licence No. 100021529 2020



SCALE	1 : 750
DATE	19/02/2021
DRAWING No.	051
DRAWN BY	BOM




**Buckinghamshire
Council**

Desborough Recreation Ground

© Crown copyright. All rights reserved
Buckinghamshire Council
Licence No. 100021529 2020



SCALE	1 : 500
DATE	19/02/2021
DRAWING No.	052
DRAWN BY	BOM

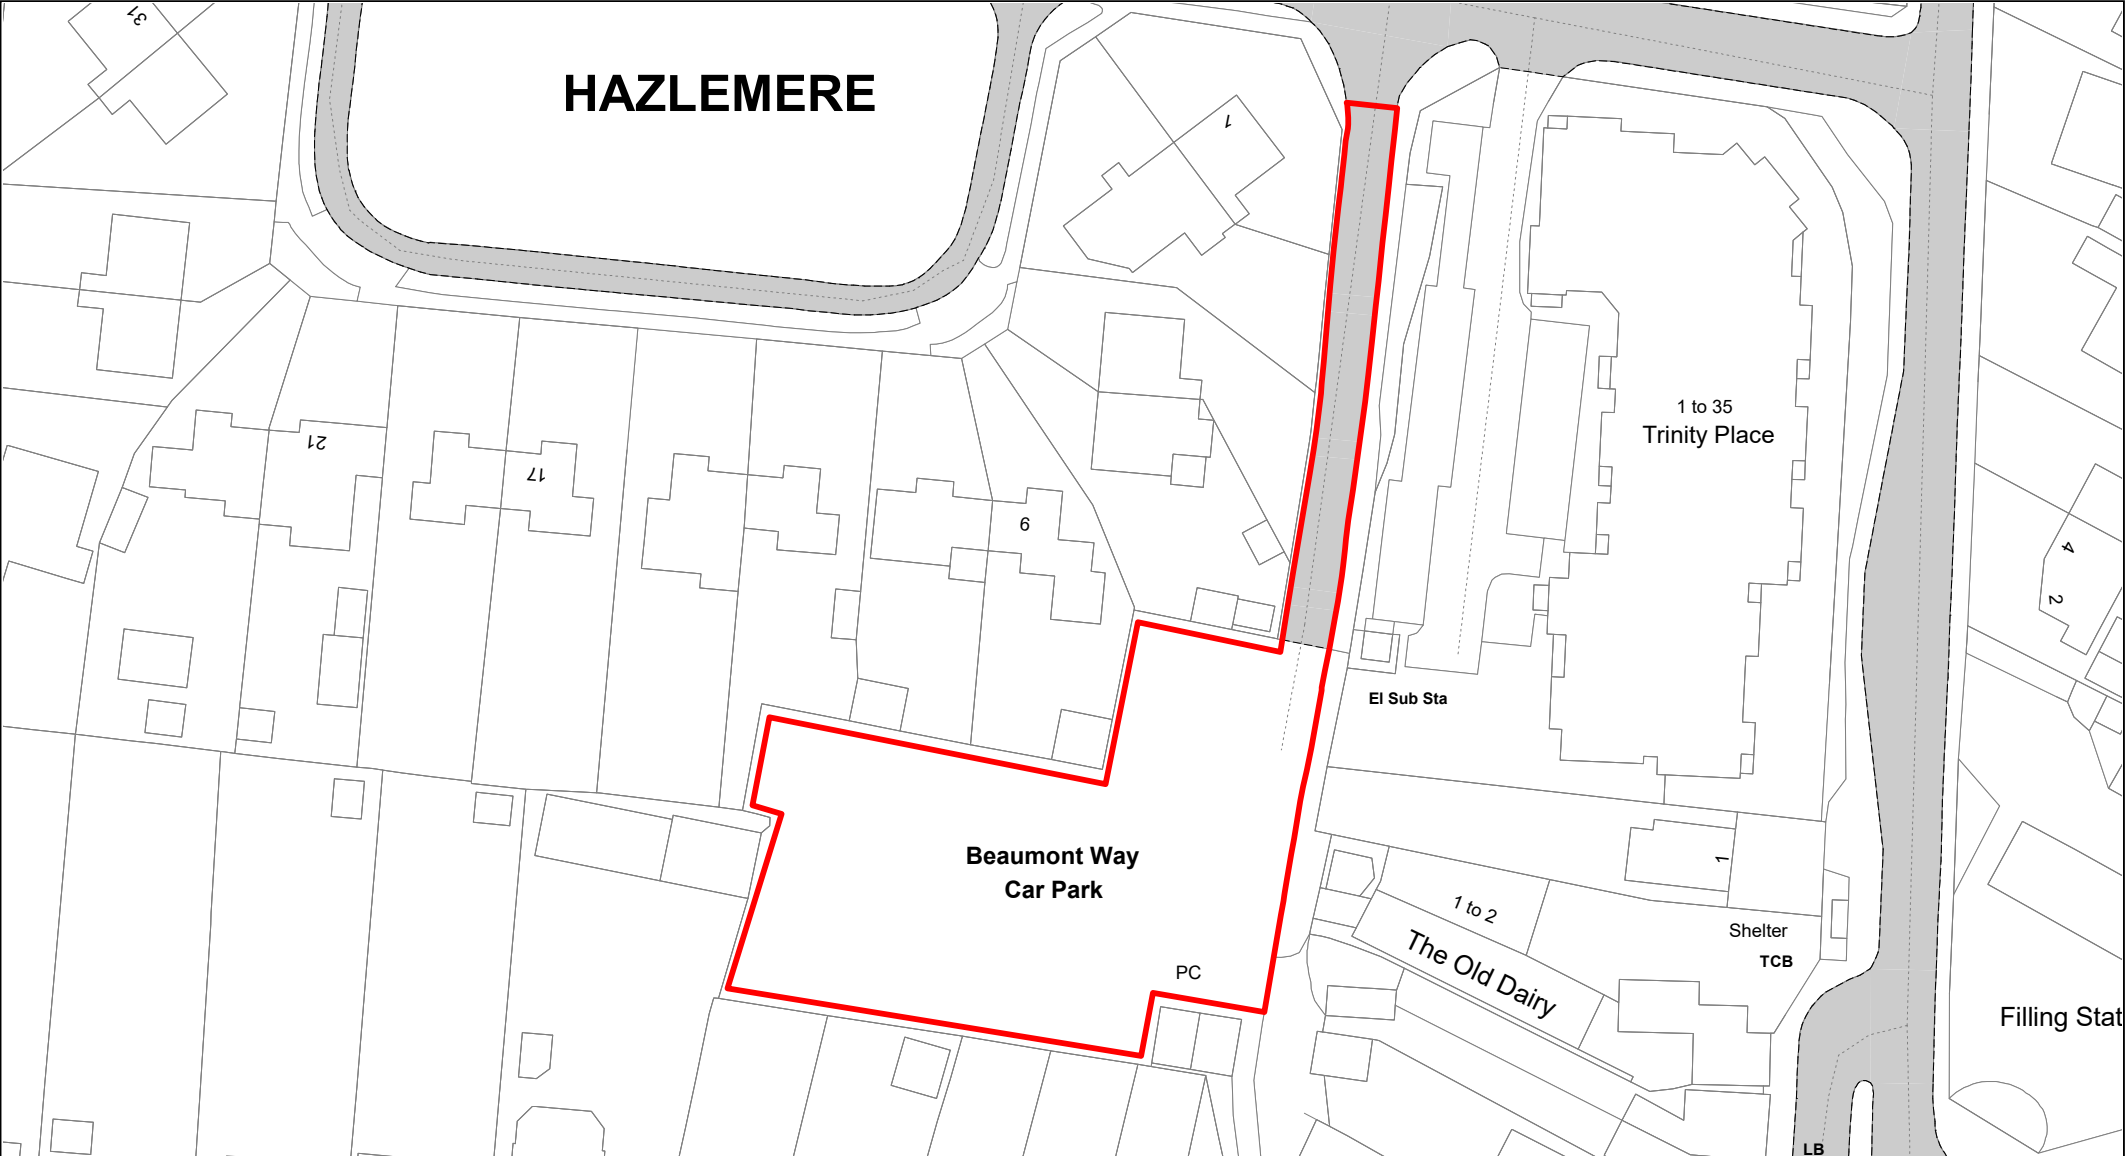


**Buckinghamshire
Council**

Beaumont Way

© Crown copyright. All rights reserved
Buckinghamshire Council
Licence No. 100021529 2020



SCALE	1 : 750
DATE	19/02/2021
DRAWING No.	053
DRAWN BY	BOM

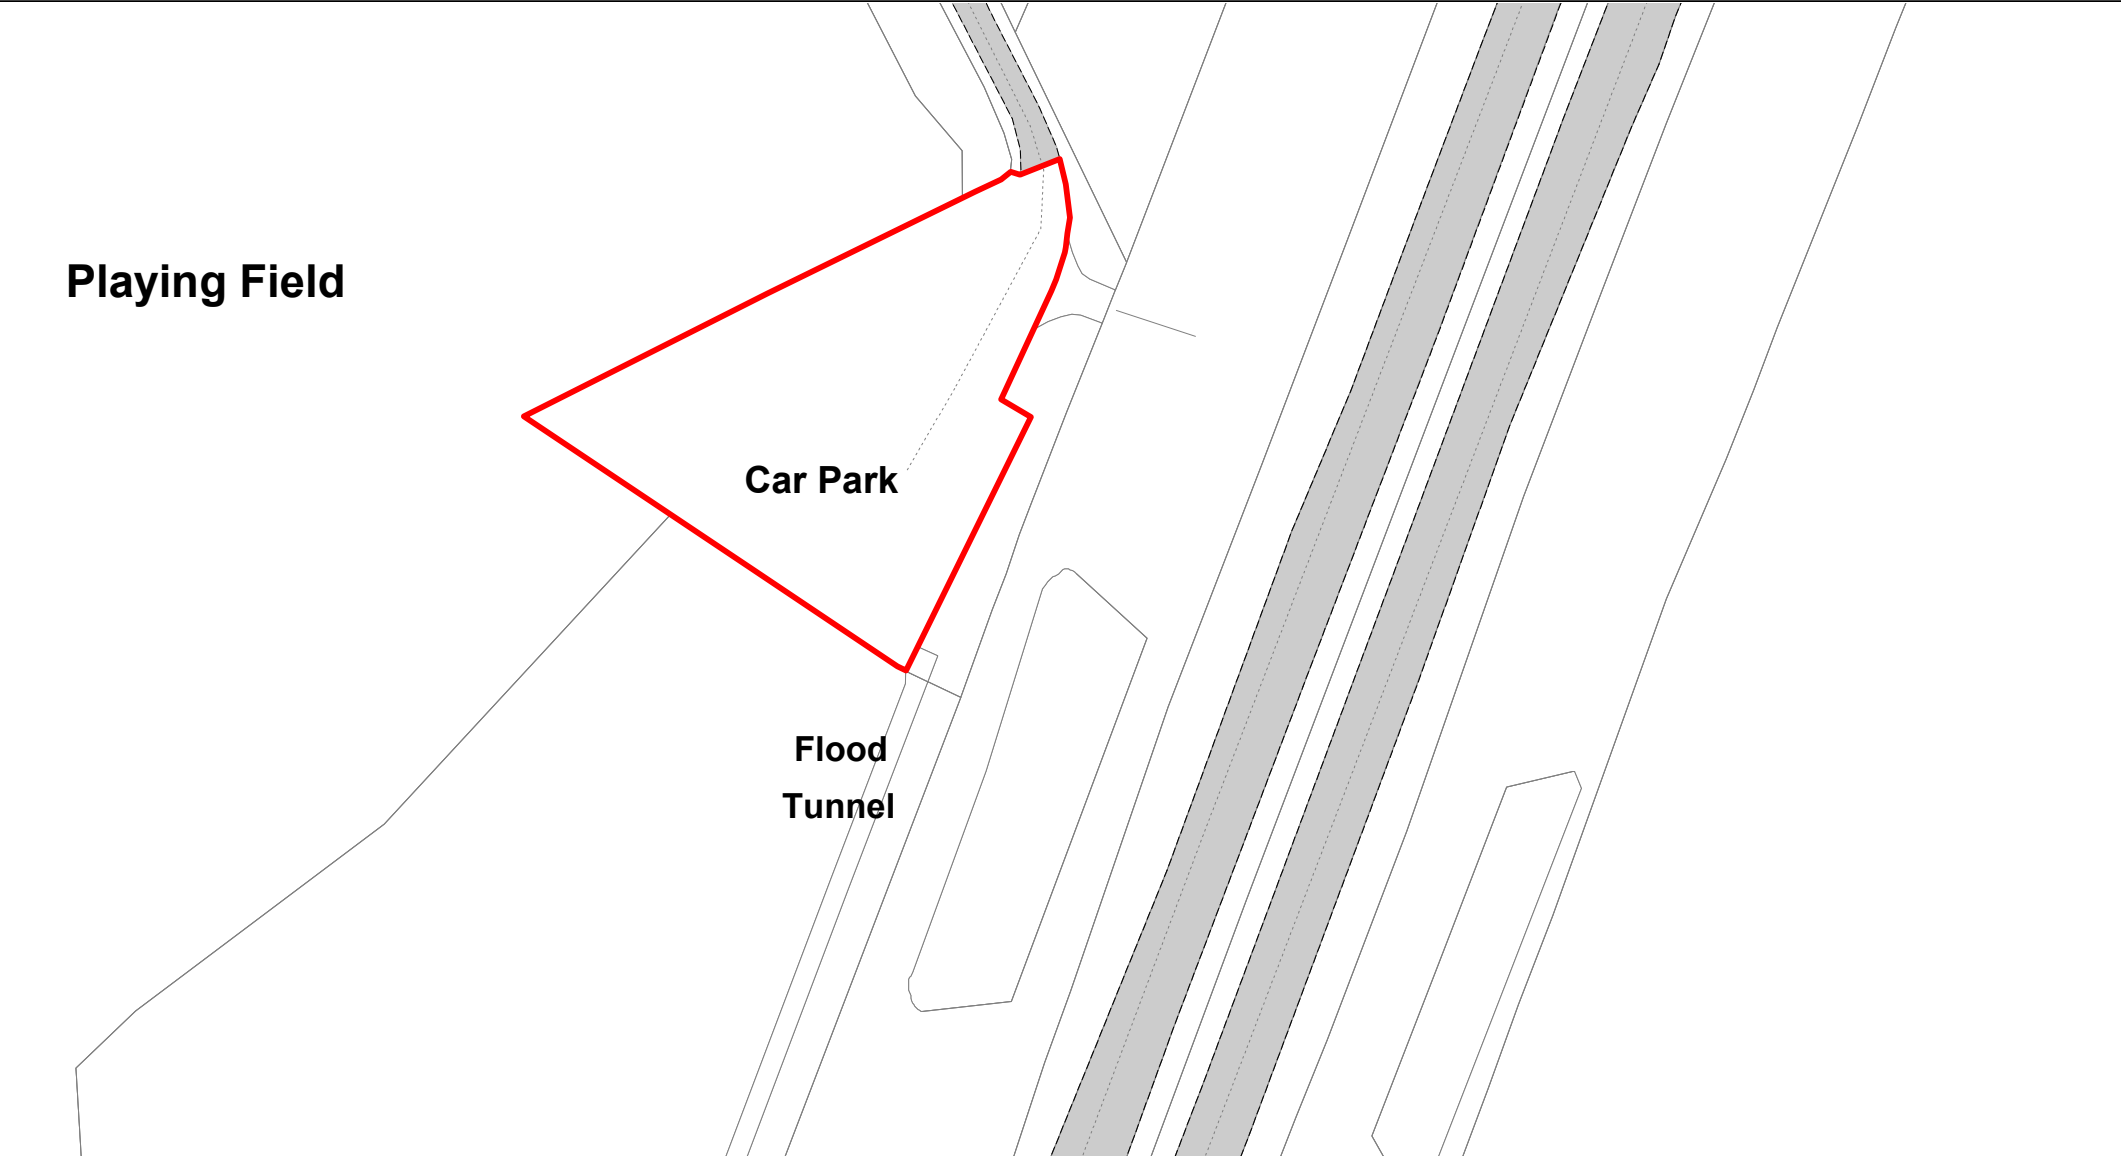

**Buckinghamshire
Council**

Gossmore Recreation Ground

© Crown copyright. All rights reserved
Buckinghamshire Council
Licence No. 100021529 2020



SCALE	1 : 750
DATE	19/02/2021
DRAWING No.	054
DRAWN BY	BOM




**Buckinghamshire
Council**

Red Lion Way

© Crown copyright. All rights reserved
Buckinghamshire Council
Licence No. 100021529 2020



SCALE	1 : 500
DATE	19/02/2021
DRAWING No.	055
DRAWN BY	BOM

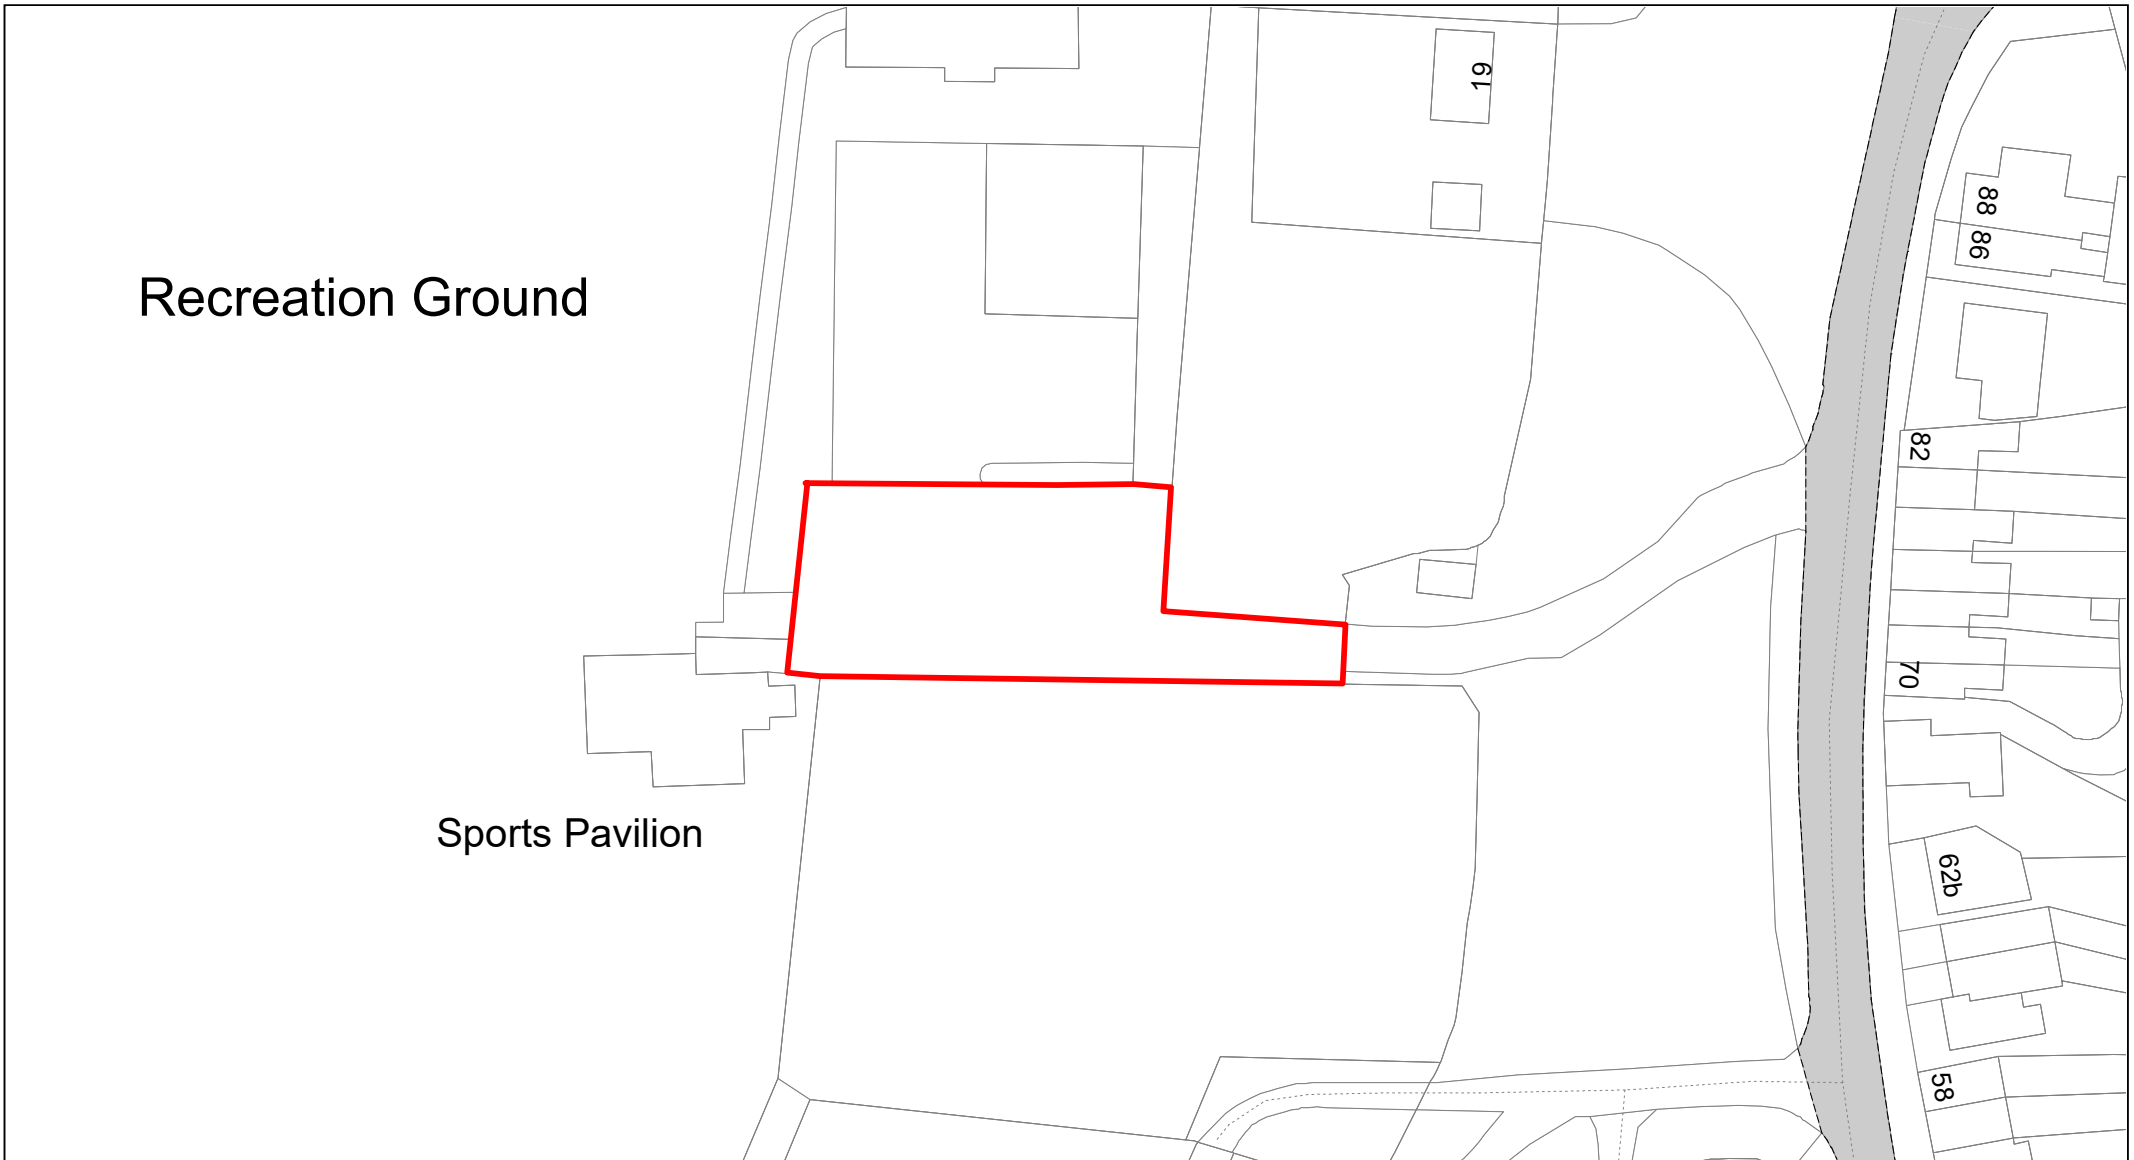


**Buckinghamshire
Council**

Handleton Common

© Crown copyright. All rights reserved
Buckinghamshire Council
Licence No. 100021529 2020



SCALE	1 : 750
DATE	19/02/2021
DRAWING No.	056
DRAWN BY	BOM

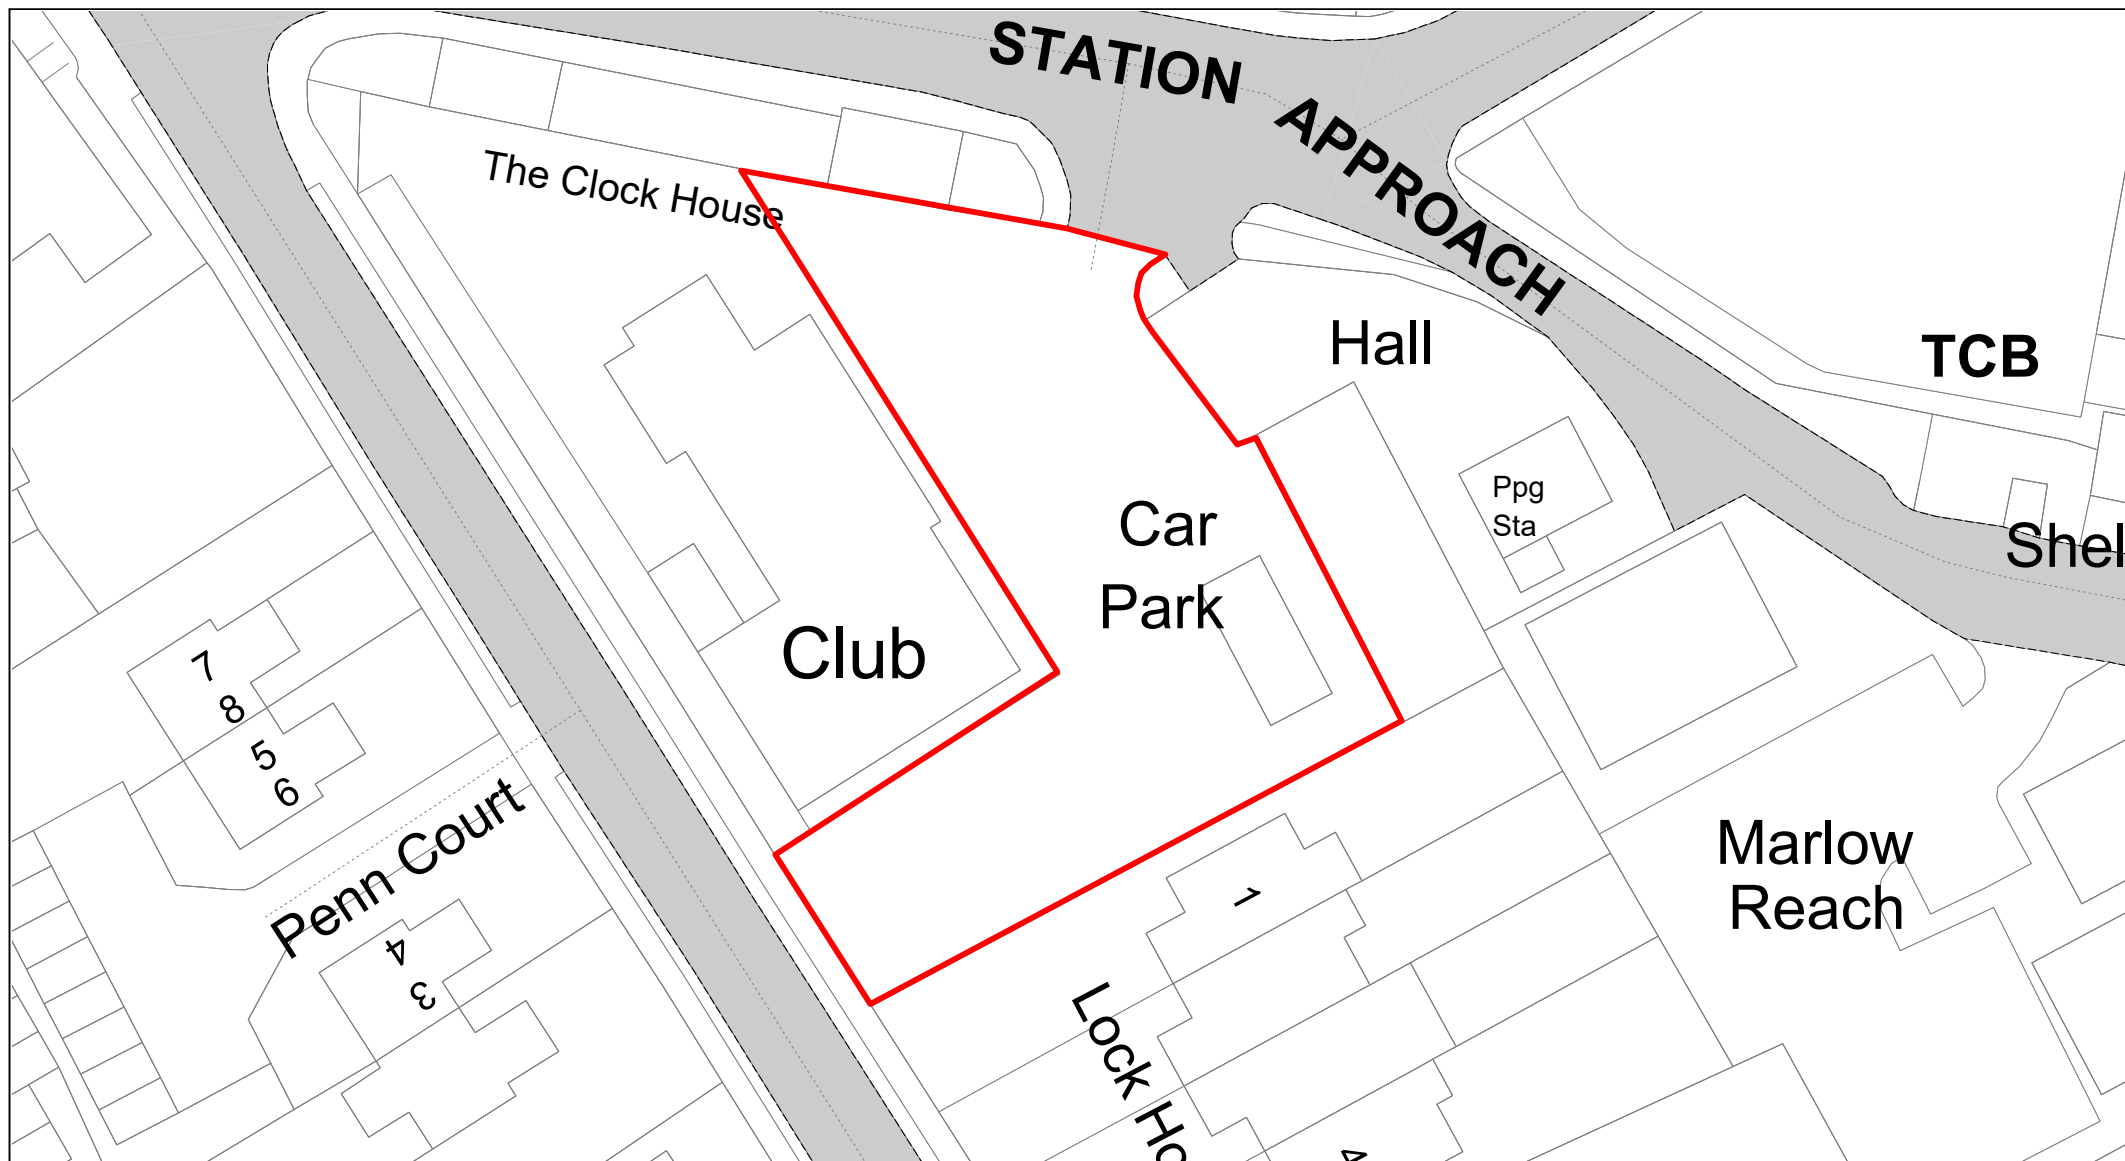


**Buckinghamshire
Council**

Station Approach

© Crown copyright. All rights reserved
Buckinghamshire Council
Licence No. 100021529 2020



SCALE	1 : 500
DATE	19/02/2021
DRAWING No.	057
DRAWN BY	BOM

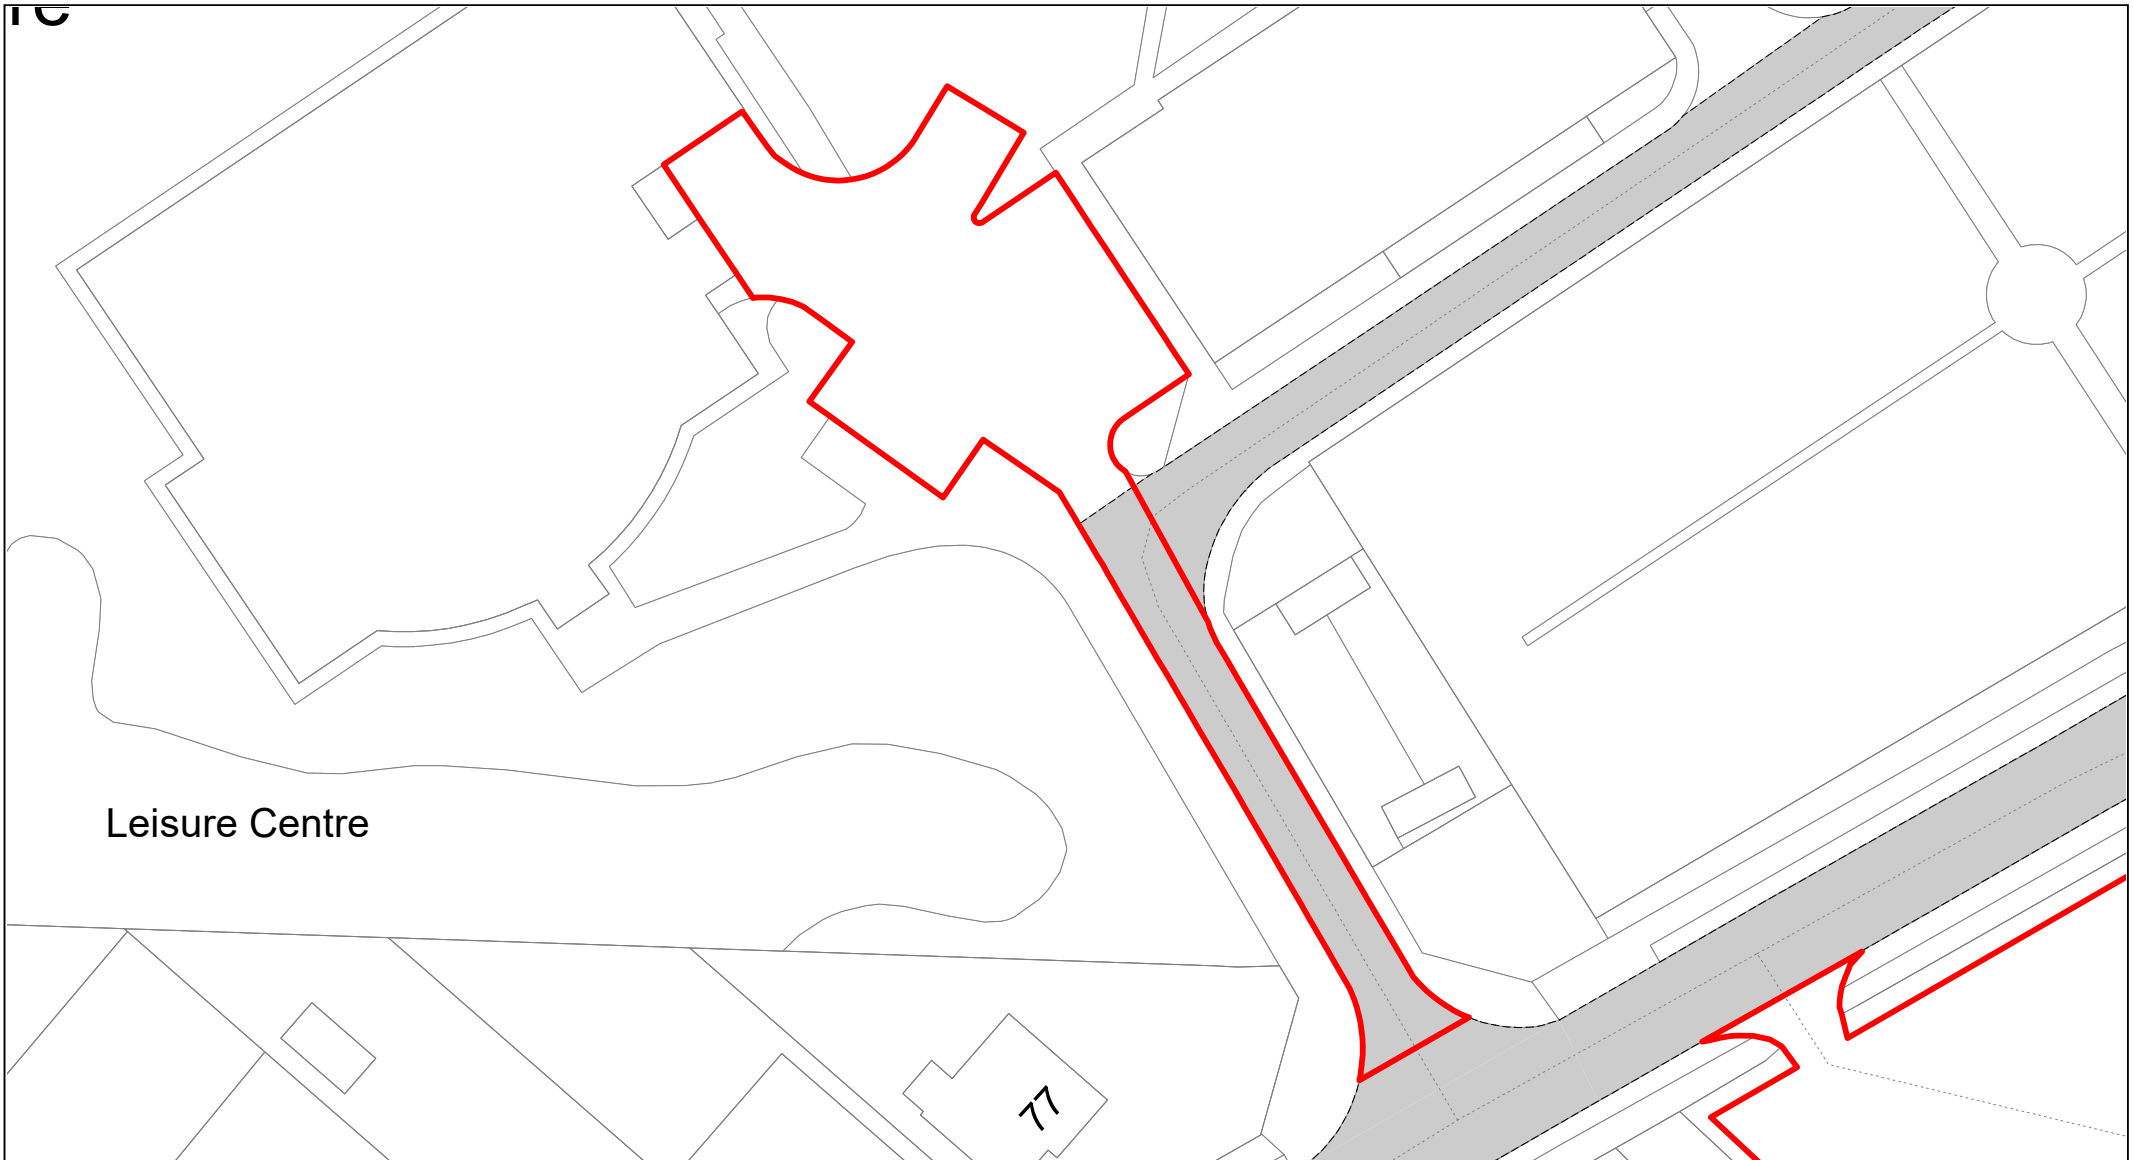


**Buckinghamshire
Council**

Wades Park

© Crown copyright. All rights reserved
Buckinghamshire Council
Licence No. 100021529 2020



SCALE	1 : 500
DATE	19/02/2021
DRAWING No.	058
DRAWN BY	BOM

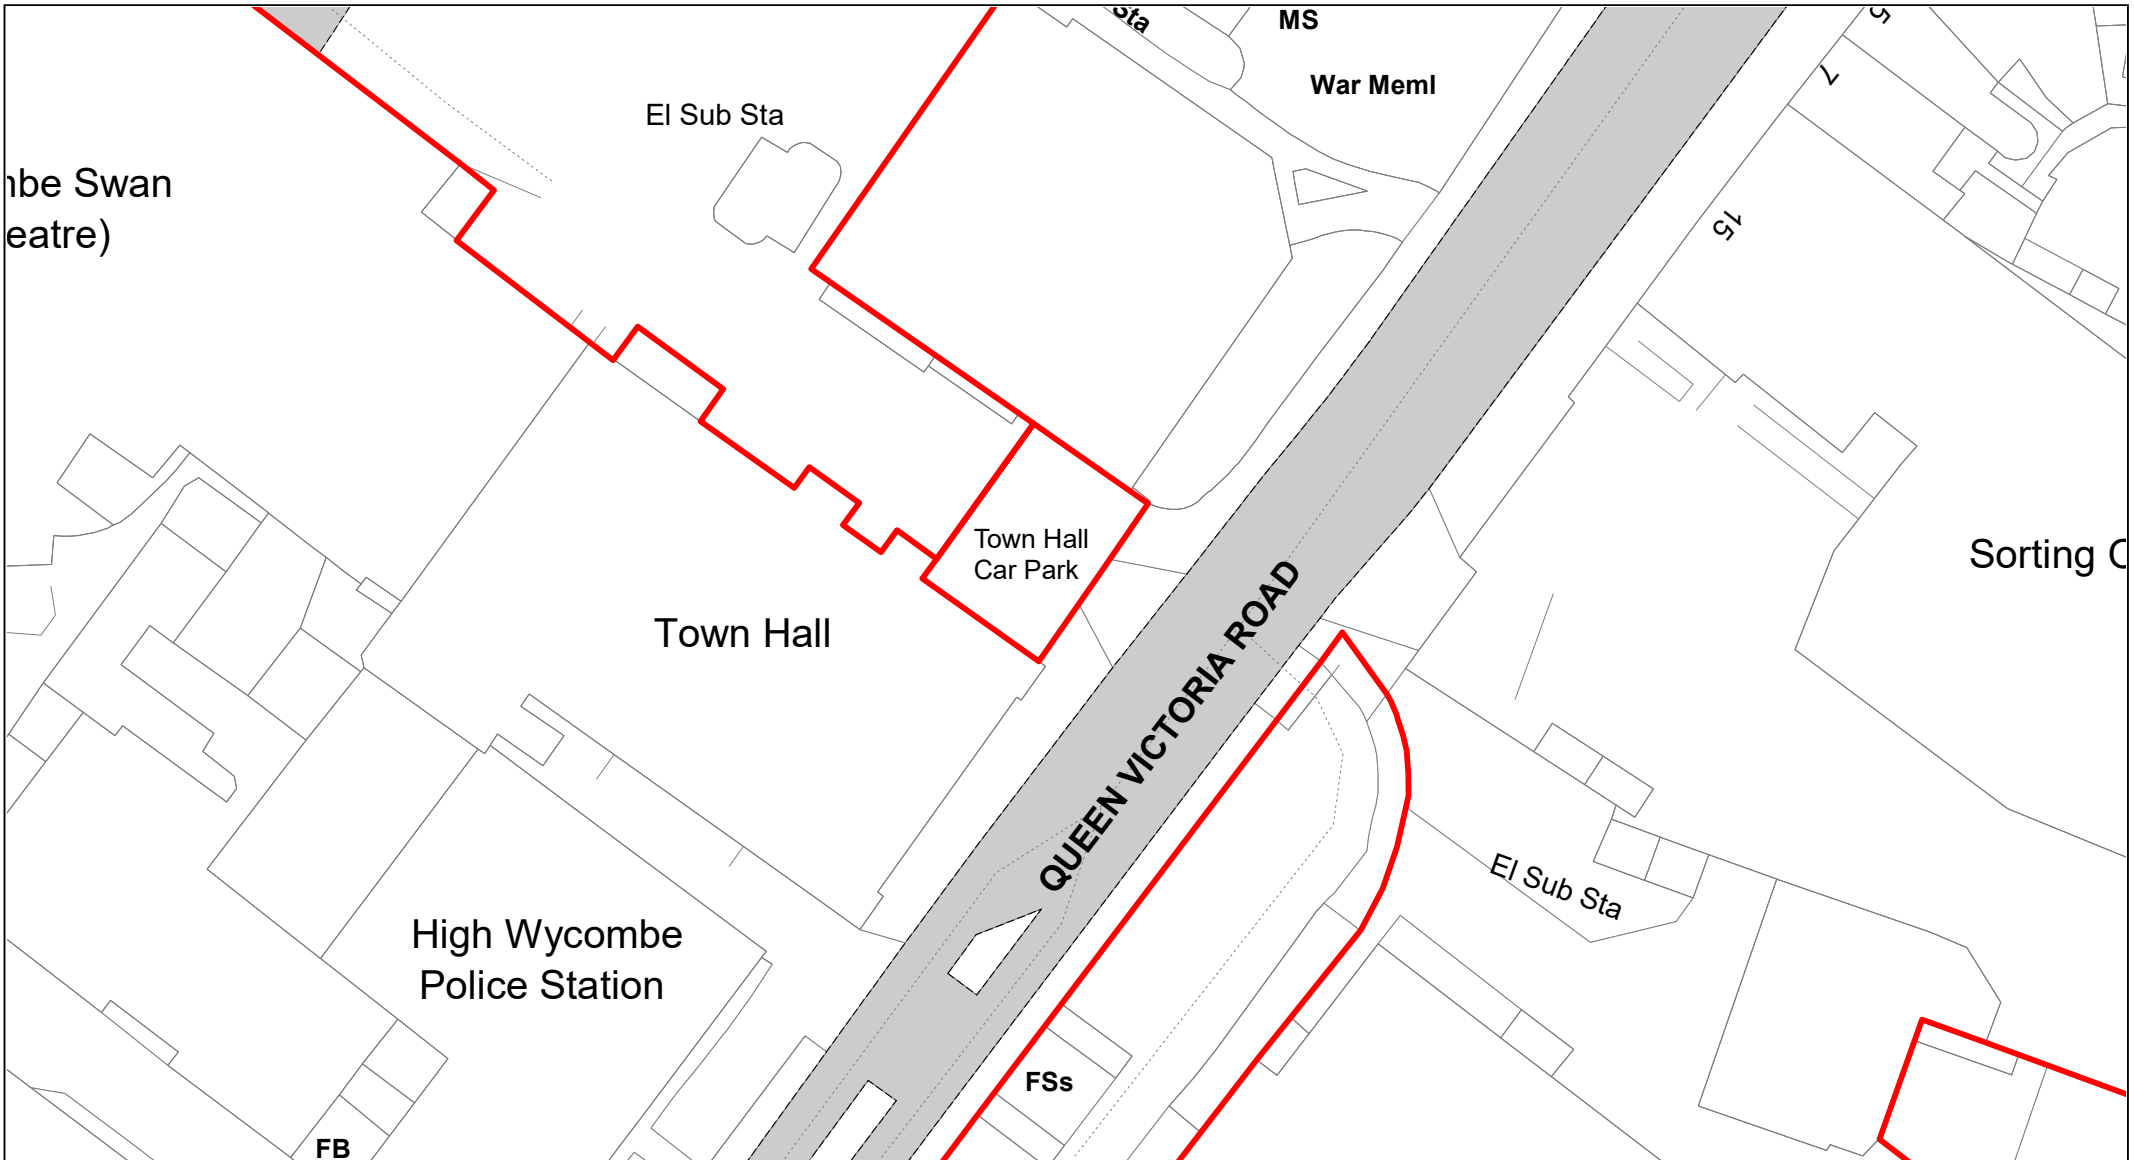


**Buckinghamshire
Council**

Town Hall

© Crown copyright. All rights reserved
Buckinghamshire Council
Licence No. 100021529 2020



SCALE	1 : 500
DATE	19/02/2021
DRAWING No.	059
DRAWN BY	BOM

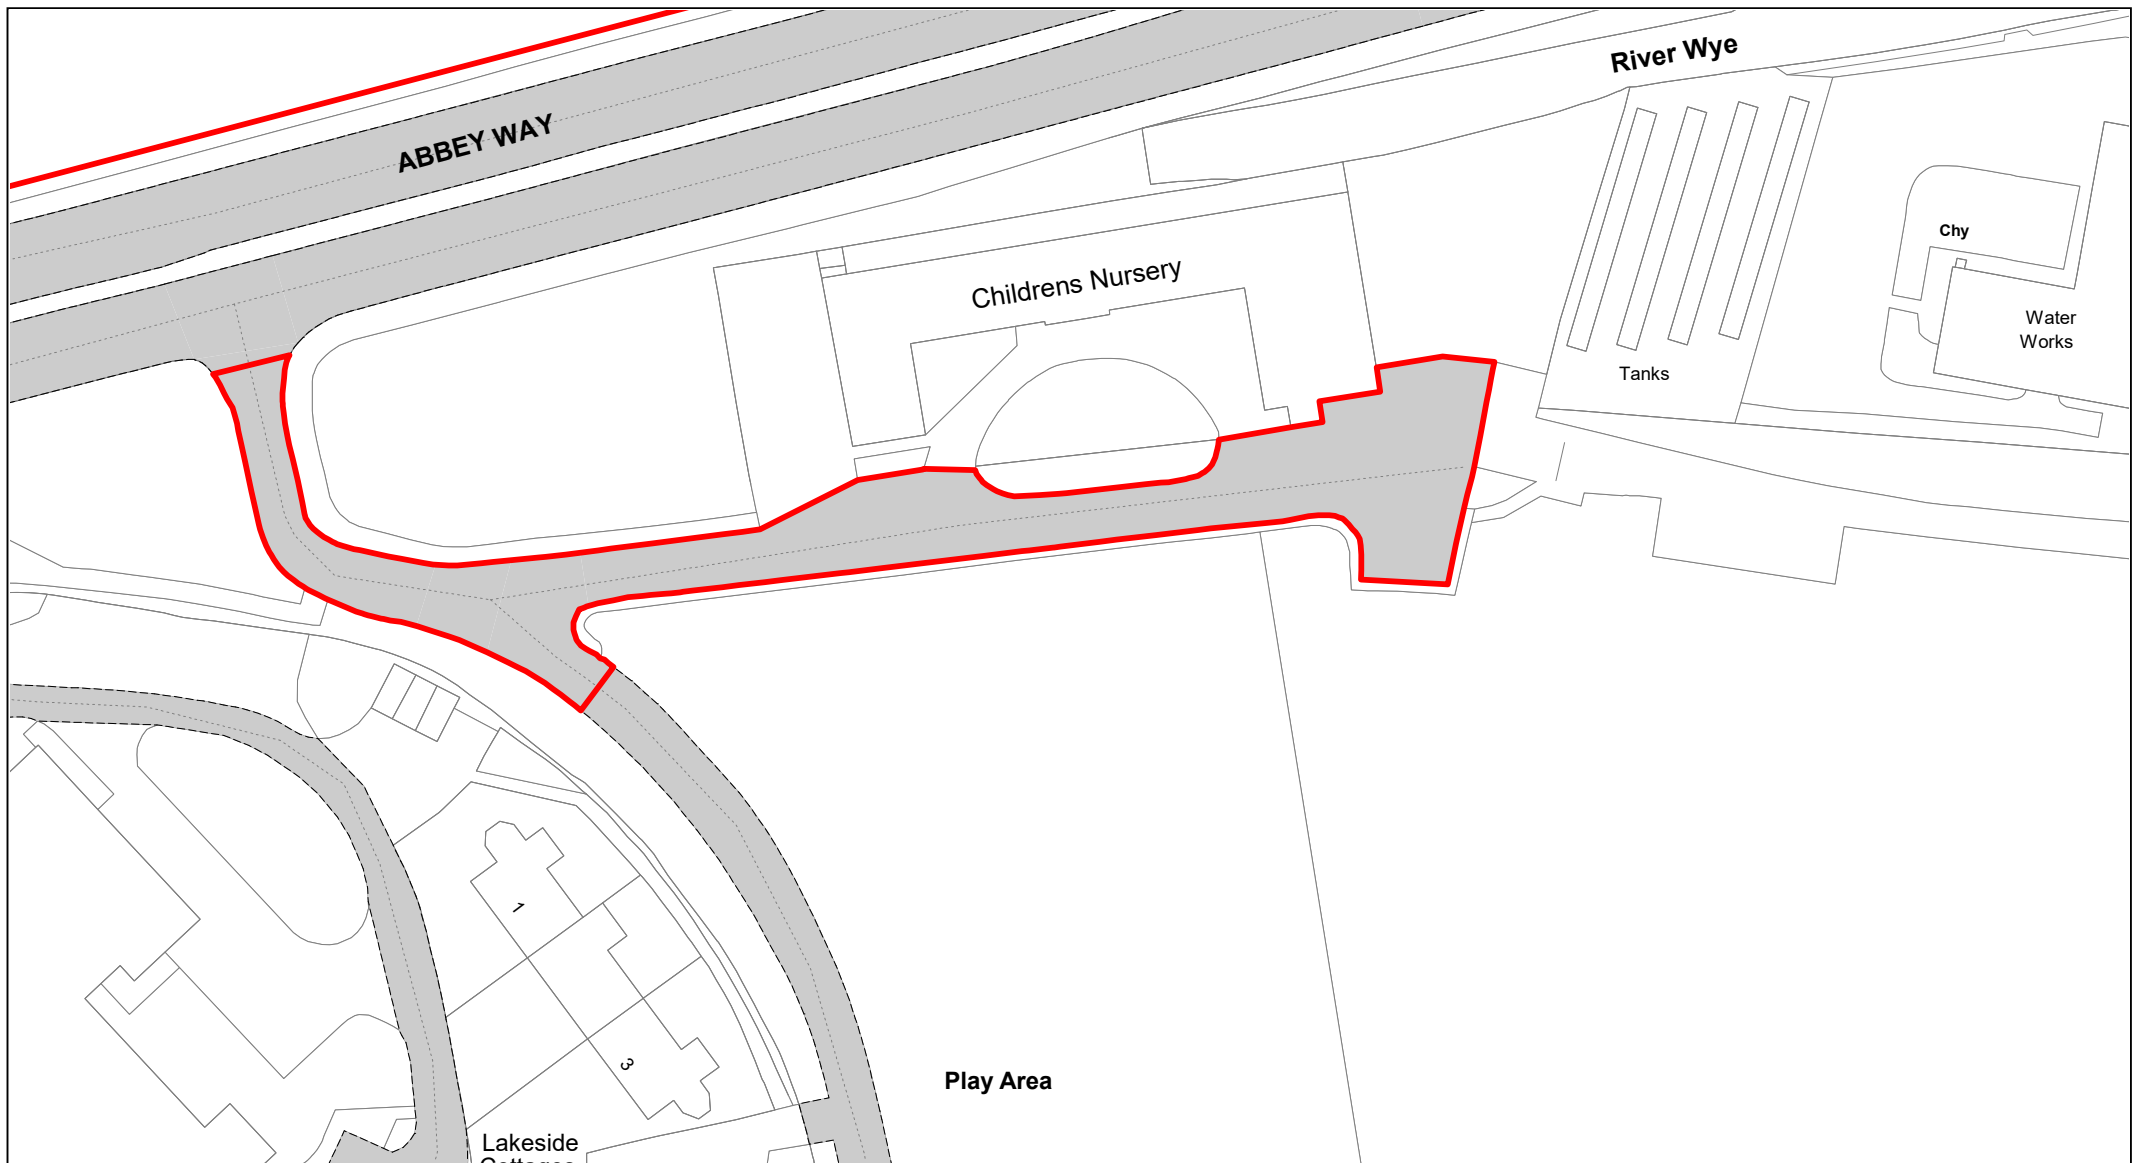


**Buckinghamshire
Council**

The Rye (Abbey Way)

© Crown copyright. All rights reserved
Buckinghamshire Council
Licence No. 100021529 2020



SCALE	1 : 750
DATE	19/02/2021
DRAWING No.	060
DRAWN BY	BOM

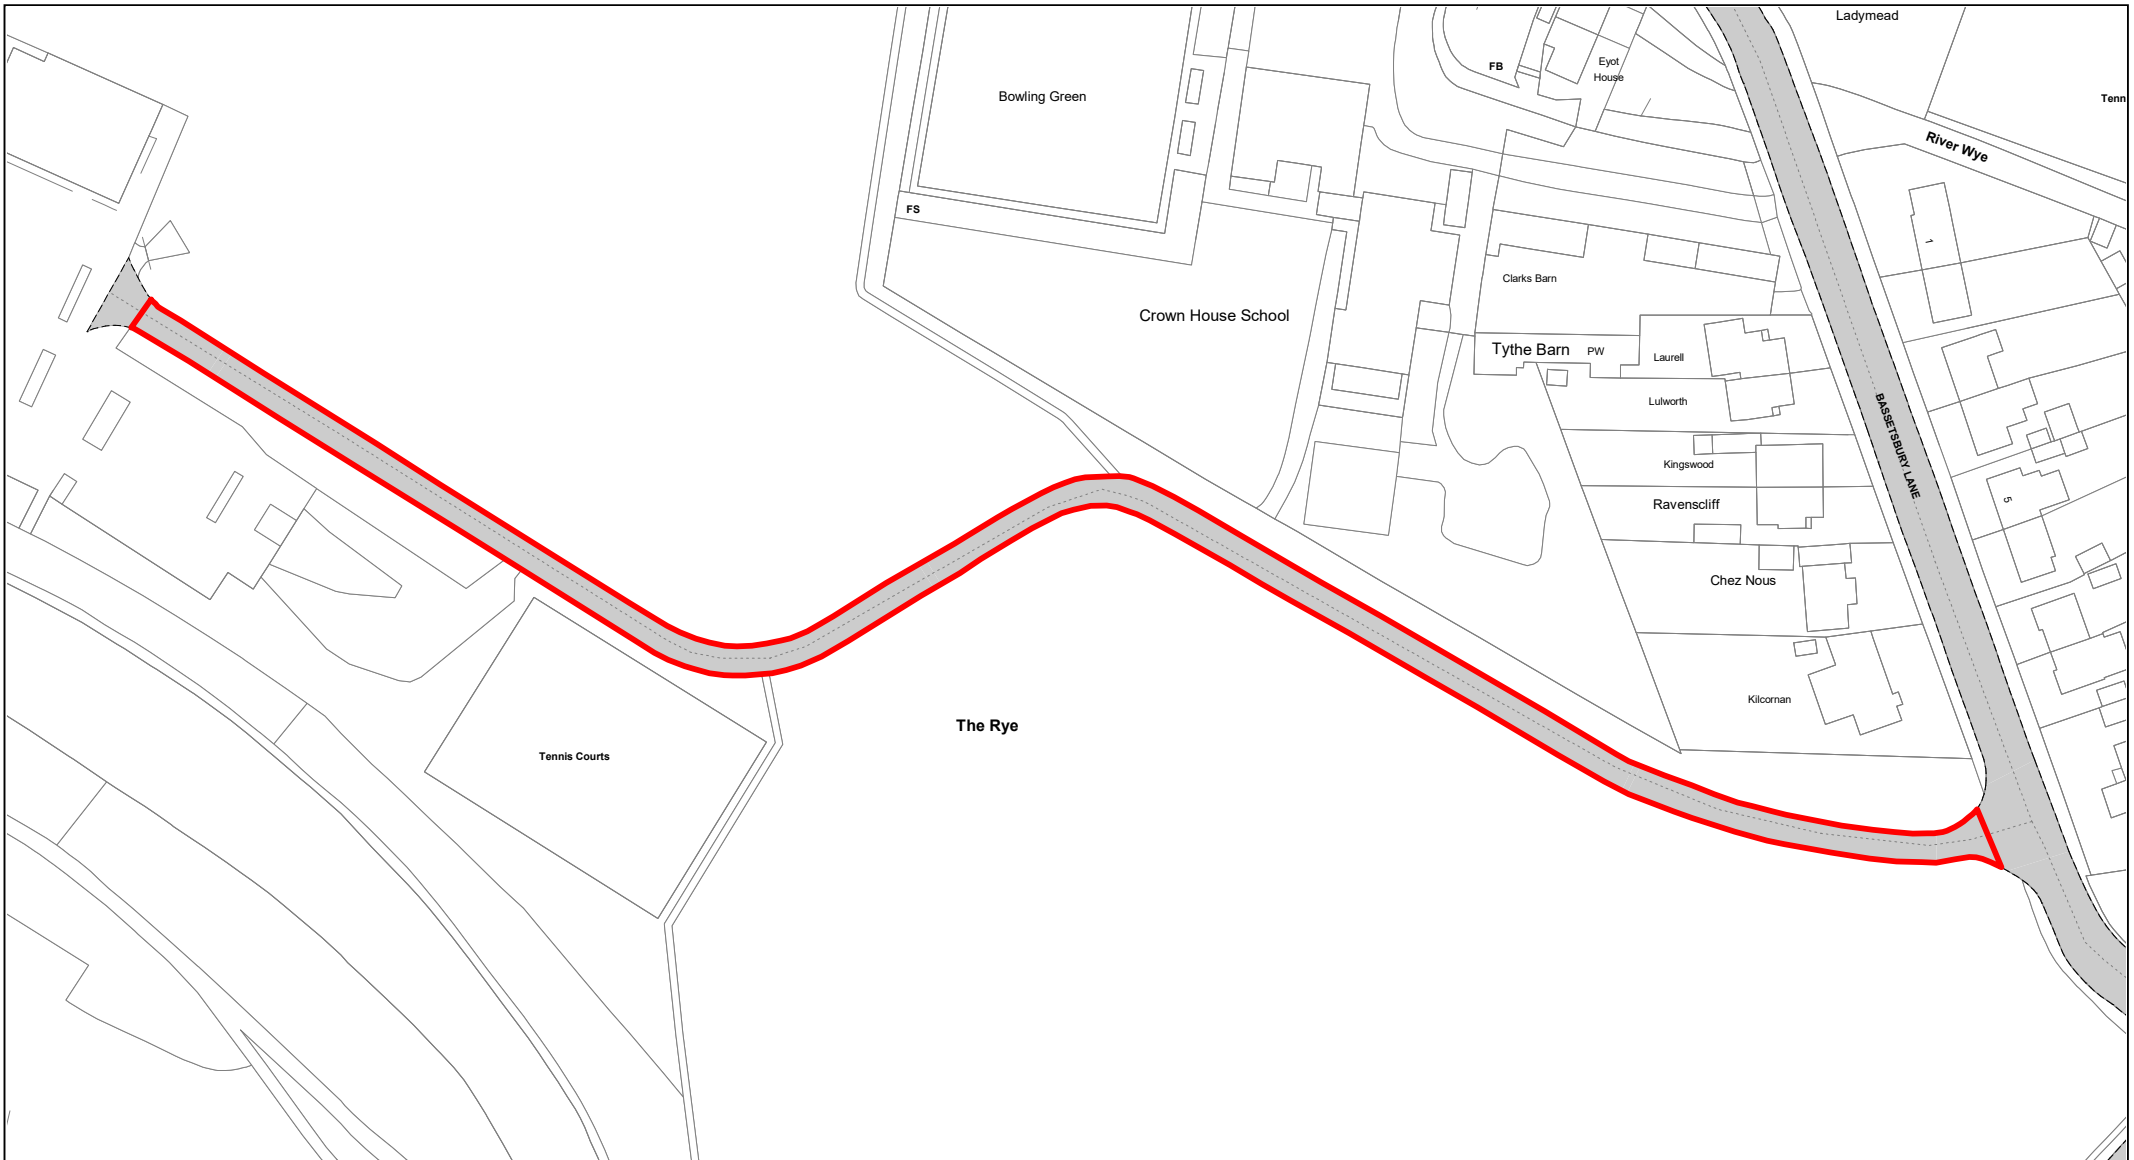


The Rye (Bassetbury Lane)

© Crown copyright. All rights reserved
Buckinghamshire Council
Licence No. 100021529 2020



SCALE	1 : 1250
DATE	19/02/2021
DRAWING No.	061
DRAWN BY	BOM

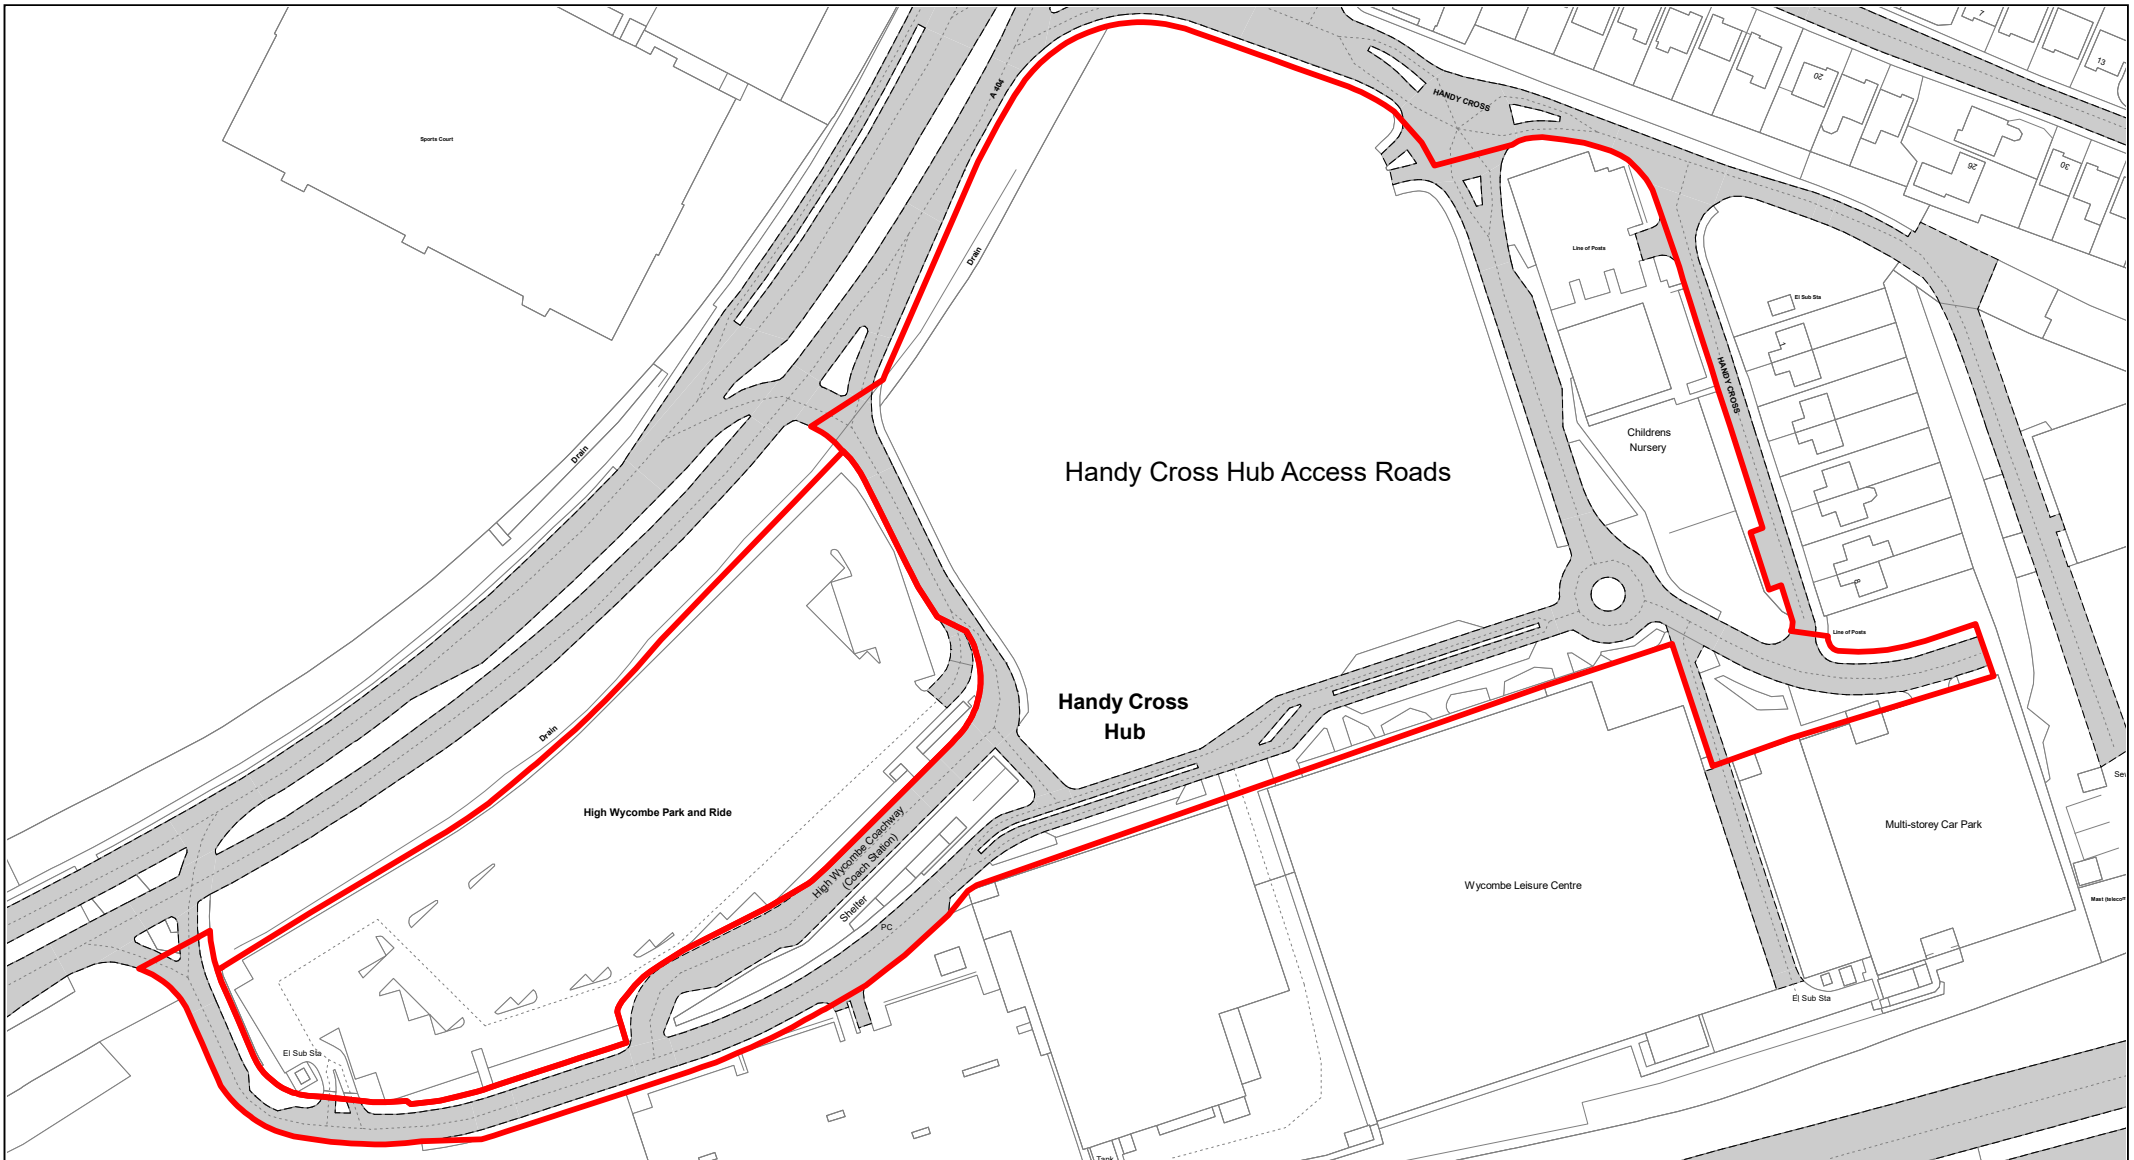

Handy Cross Hub Access Roads

Handy Cross Hub

High Wycombe Park and Ride

High Wycombe Crashway
(Coach Station)

Shelter

PC

Wycombe Leisure Centre

Multi-storey Car Park

Childrens Nursery

E1 Sub Sta

E2 Sub Sta




Handy Cross Hub Access Roads

© Crown copyright. All rights reserved
Buckinghamshire Council
Licence No. 100021529 2020



SCALE	1 : 1750
DATE	19/02/2021
DRAWING No.	062
DRAWN BY	BOM

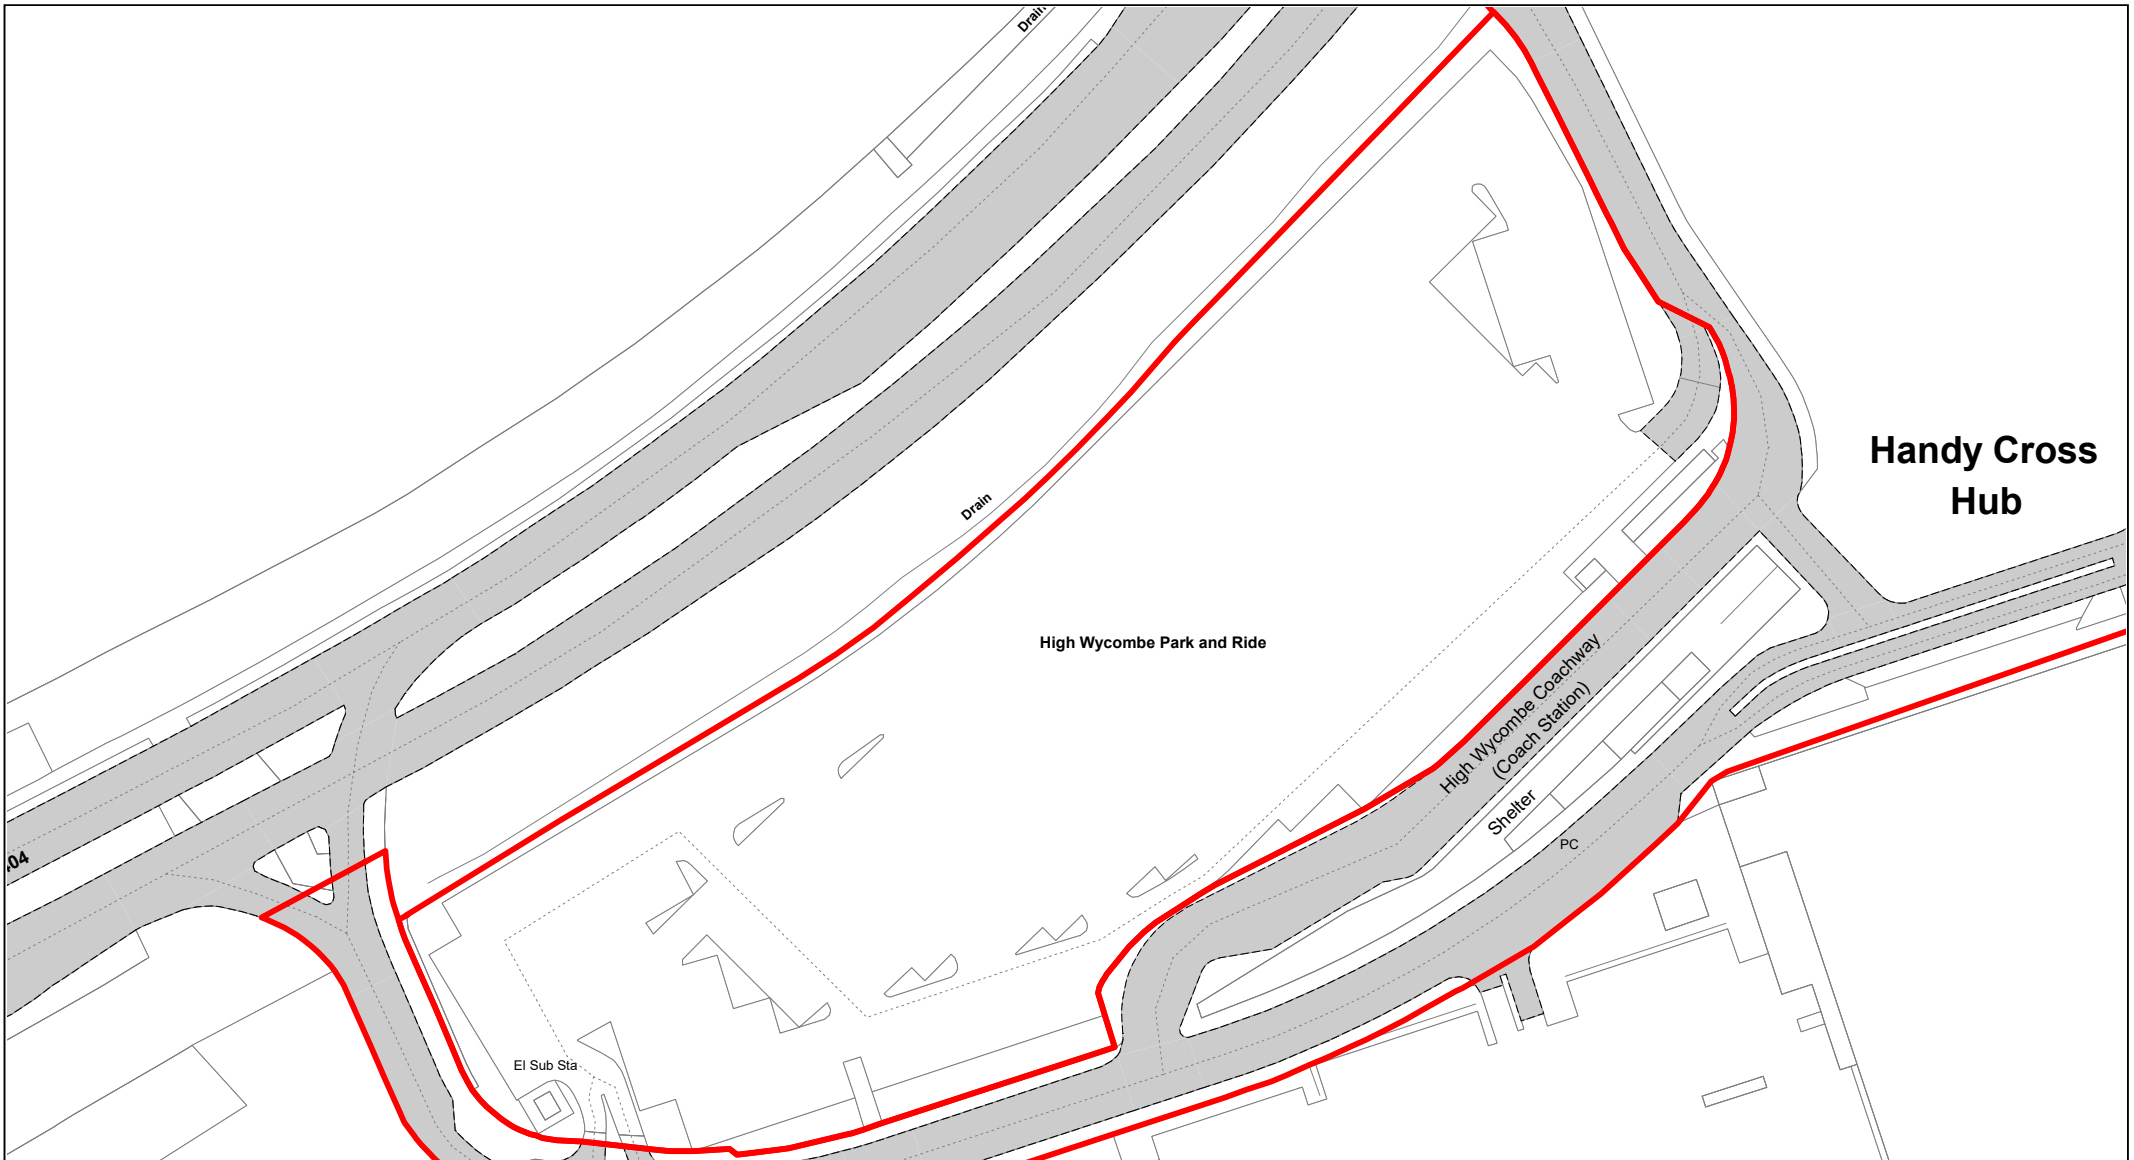


Handy Cross Hub Park and Ride

© Crown copyright. All rights reserved
Buckinghamshire Council
Licence No. 100021529 2020



SCALE	1 : 1000
DATE	19/02/2021
DRAWING No.	063
DRAWN BY	BOM

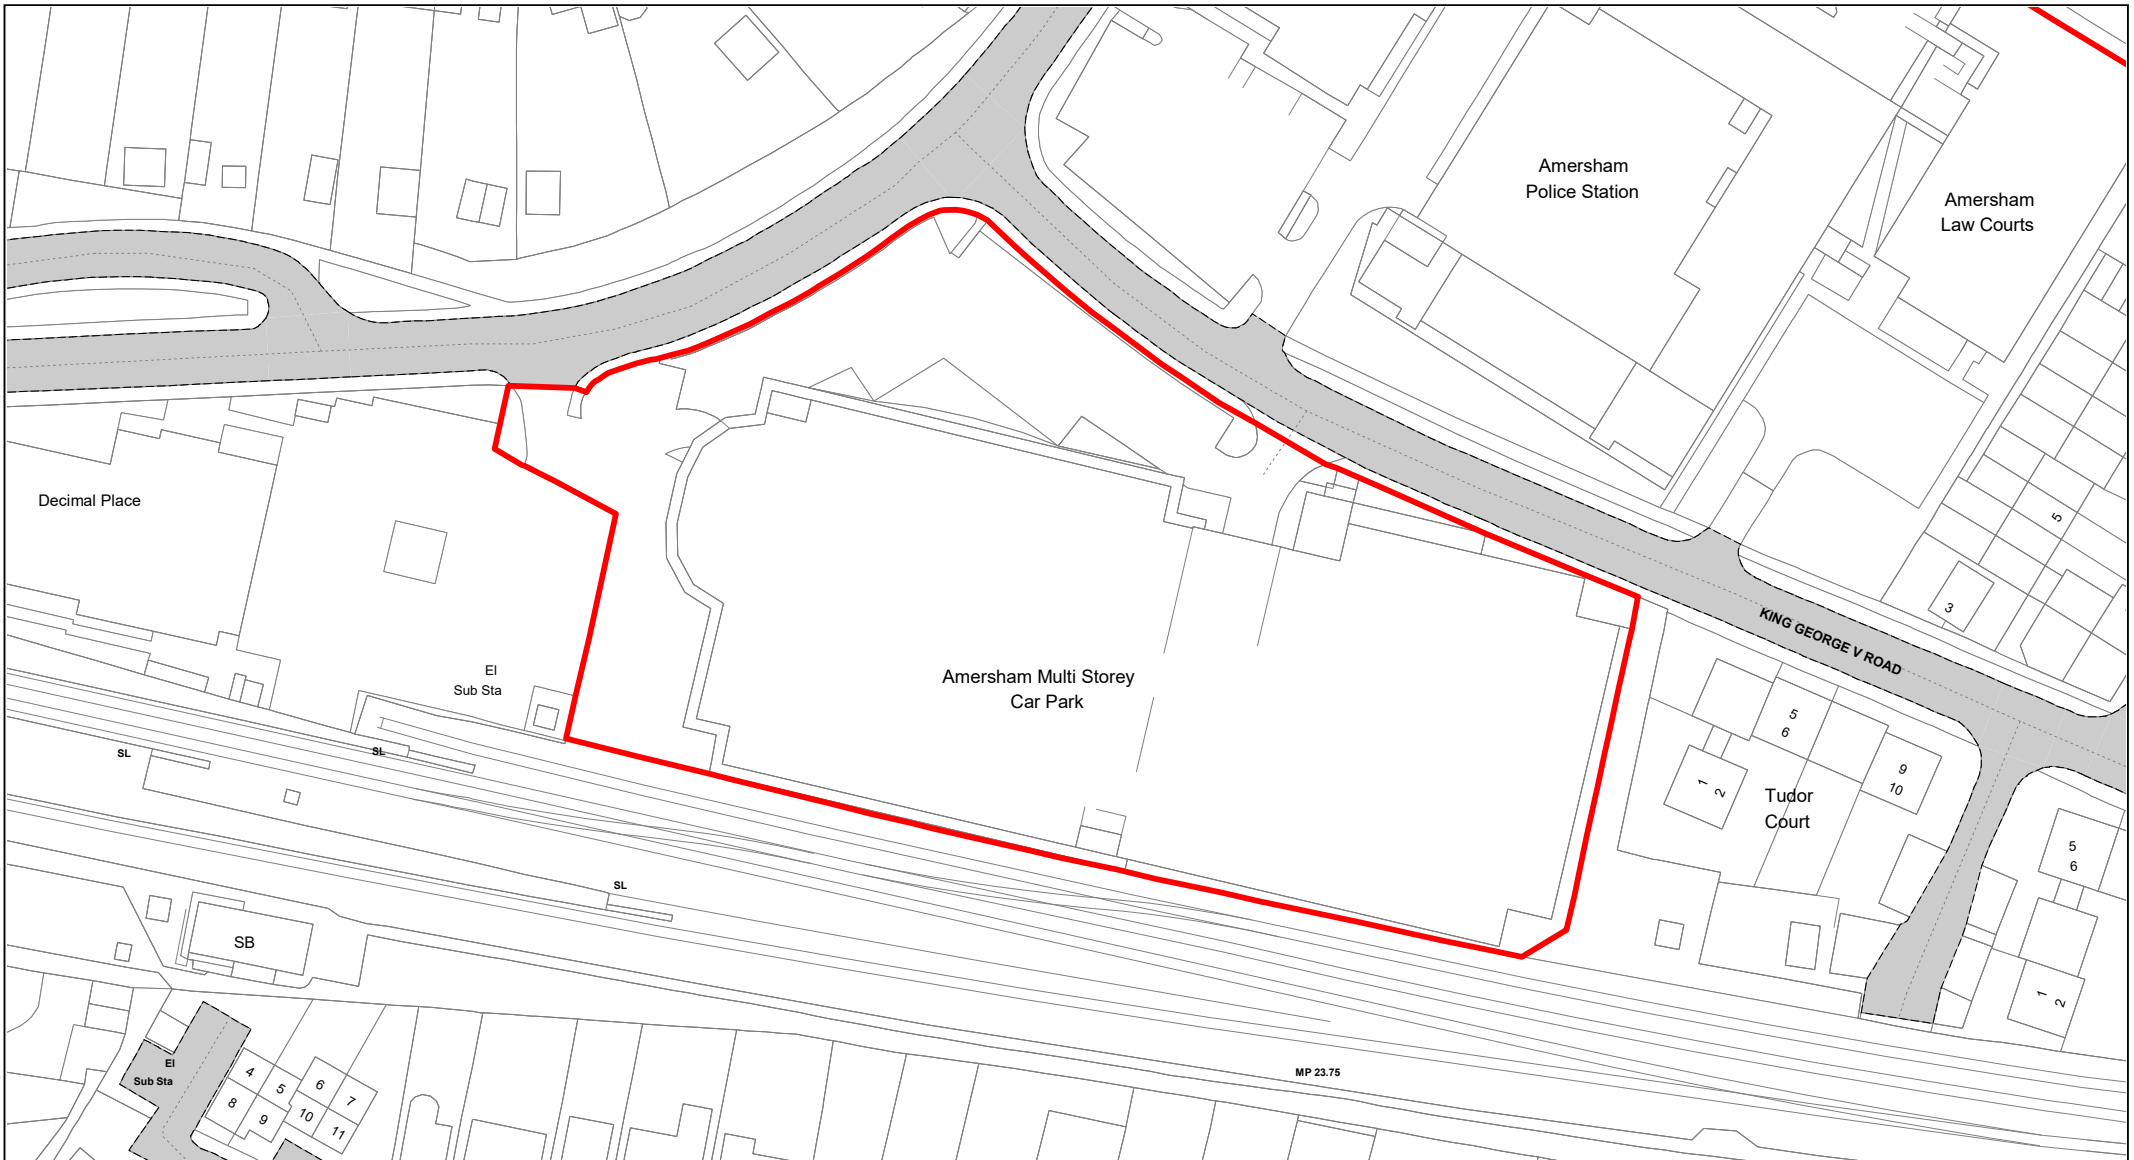

**Buckinghamshire
Council**

Amersham Multi-Storey

© Crown copyright. All rights reserved
Buckinghamshire Council
Licence No. 100021529 2020



SCALE

1 : 1000

DATE

19/02/2021

DRAWING No.

064

DRAWN BY

BOM




Chiltern Avenue

© Crown copyright. All rights reserved
Buckinghamshire Council
Licence No. 100021529 2020



SCALE	1 : 750
DATE	19/02/2021
DRAWING No.	065
DRAWN BY	BOM

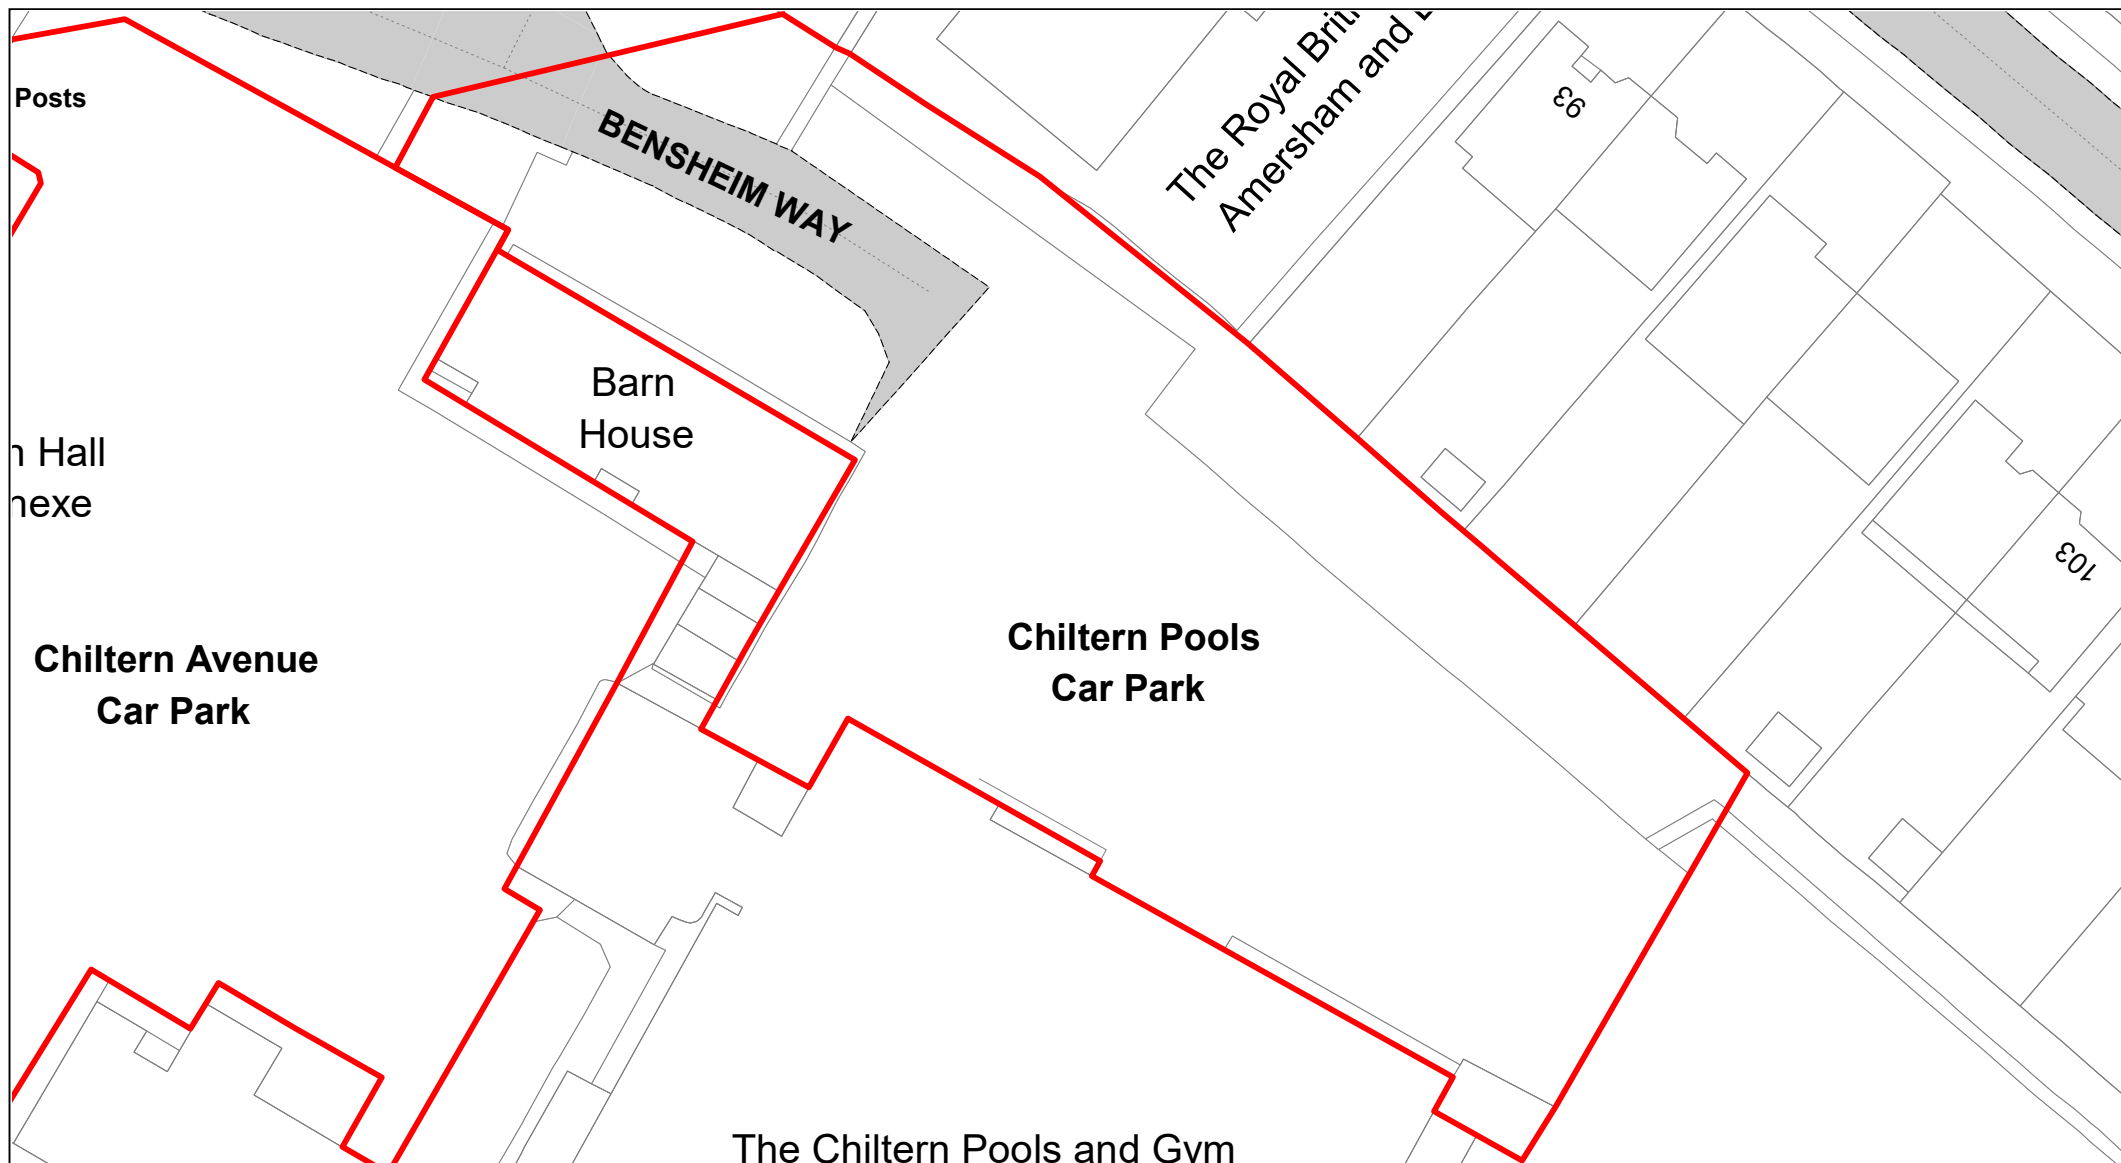

**Buckinghamshire
Council**

Chiltern Pools

© Crown copyright. All rights reserved
Buckinghamshire Council
Licence No. 100021529 2020



SCALE	1 : 500
DATE	19/02/2021
DRAWING No.	066
DRAWN BY	BOM



**Buckinghamshire
Council**

Sycamore Road

© Crown copyright. All rights reserved
Buckinghamshire Council
Licence No. 100021529 2020



SCALE	1 : 1000
DATE	19/02/2021
DRAWING No.	067
DRAWN BY	BOM




Amersham Old Town

© Crown copyright. All rights reserved
Buckinghamshire Council
Licence No. 100021529 2020



SCALE	1 : 750
DATE	19/02/2021
DRAWING No.	068
DRAWN BY	BOM

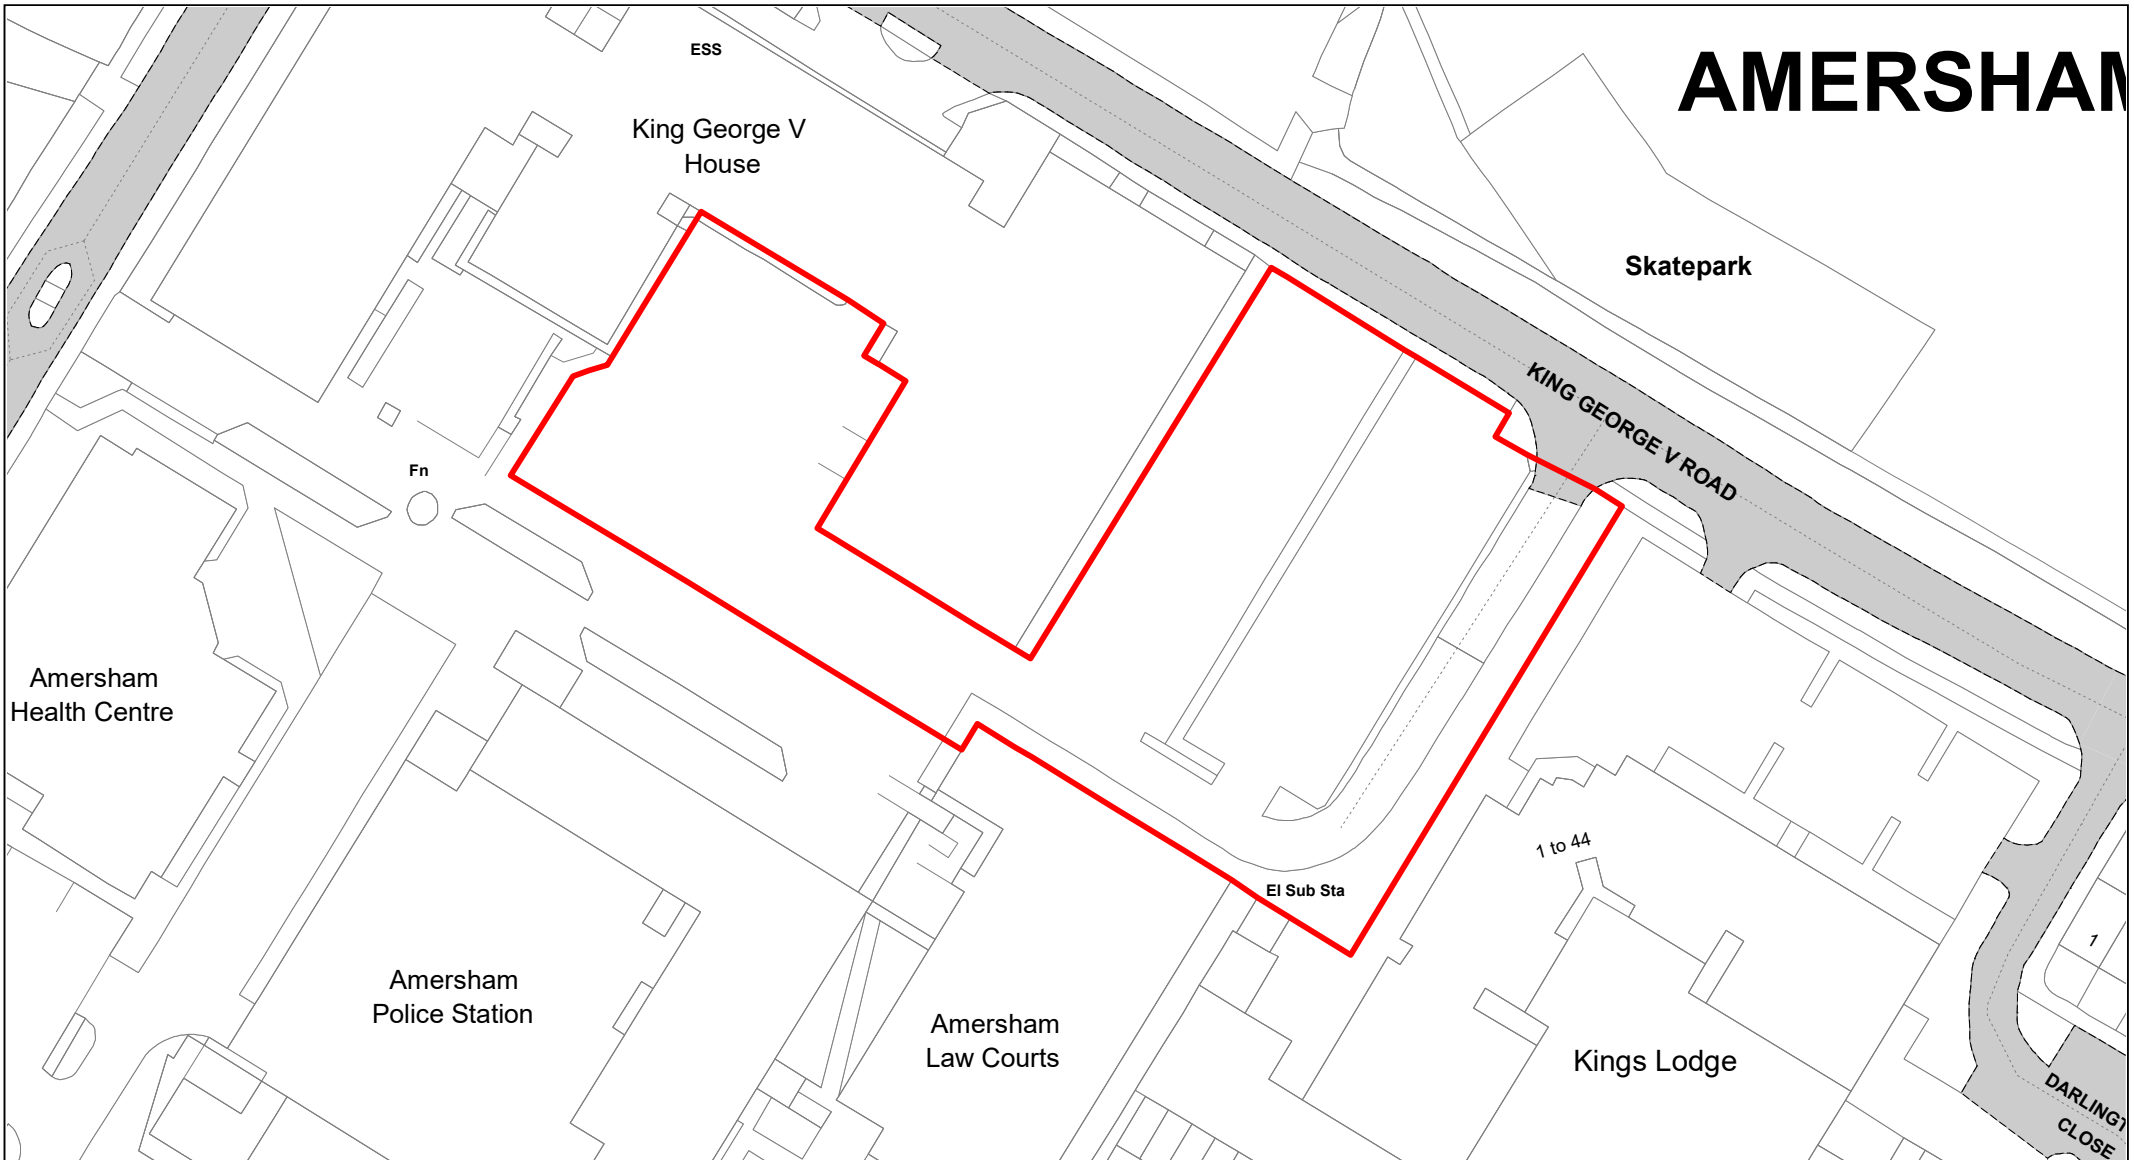

AMERSHAM



**Buckinghamshire
Council**


Council Offices Chiltern Avenue

© Crown copyright. All rights reserved
Buckinghamshire Council
Licence No. 100021529 2020



SCALE	1 : 750
DATE	19/02/2021
DRAWING No.	069
DRAWN BY	BOM

Chalfont St Giles

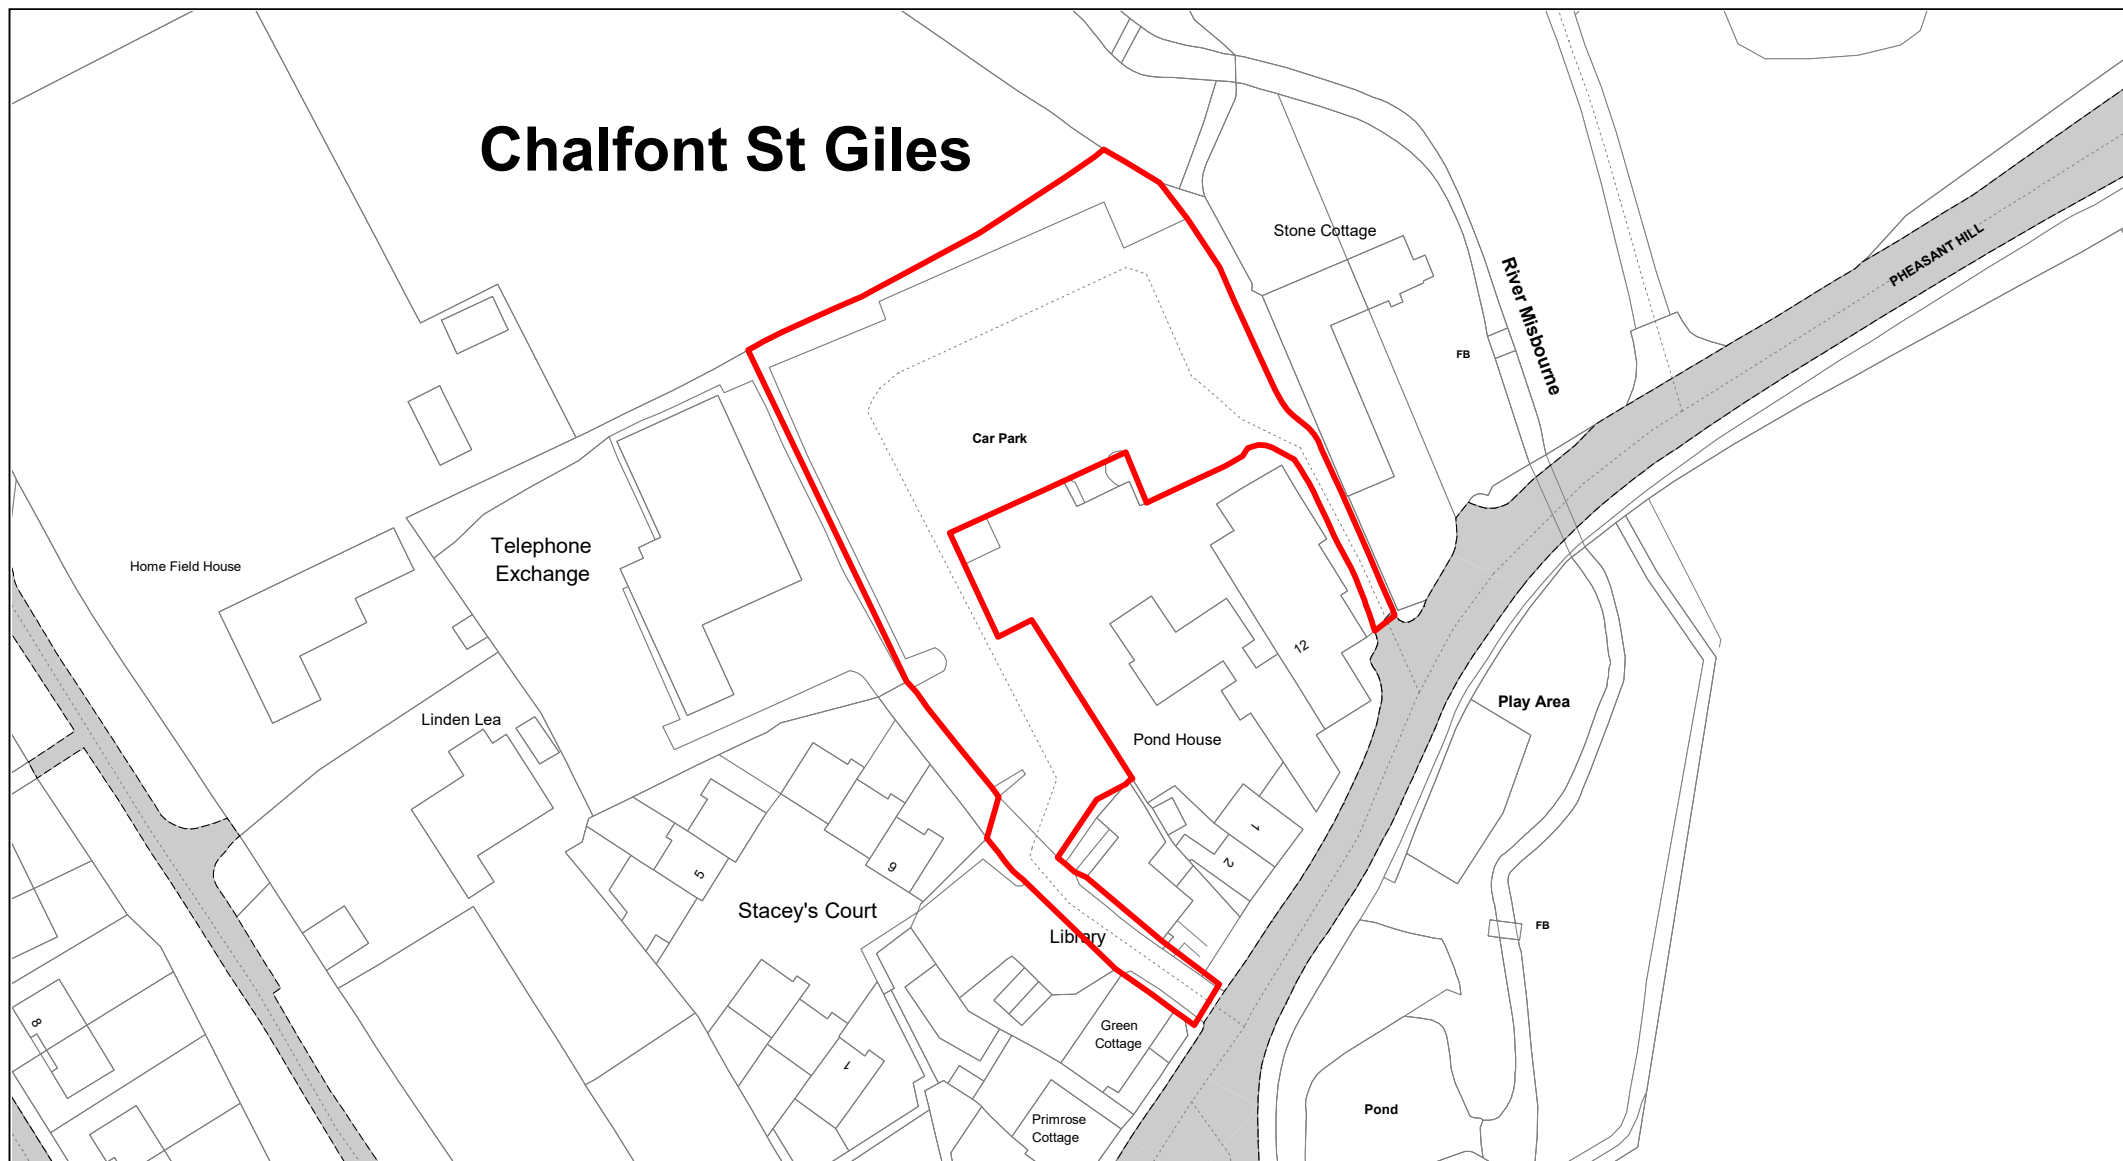


**Buckinghamshire
Council**

Blizzards Yard

© Crown copyright. All rights reserved
Buckinghamshire Council
Licence No. 100021529 2020



SCALE	1 : 1000
DATE	19/02/2021
DRAWING No.	070
DRAWN BY	BOM

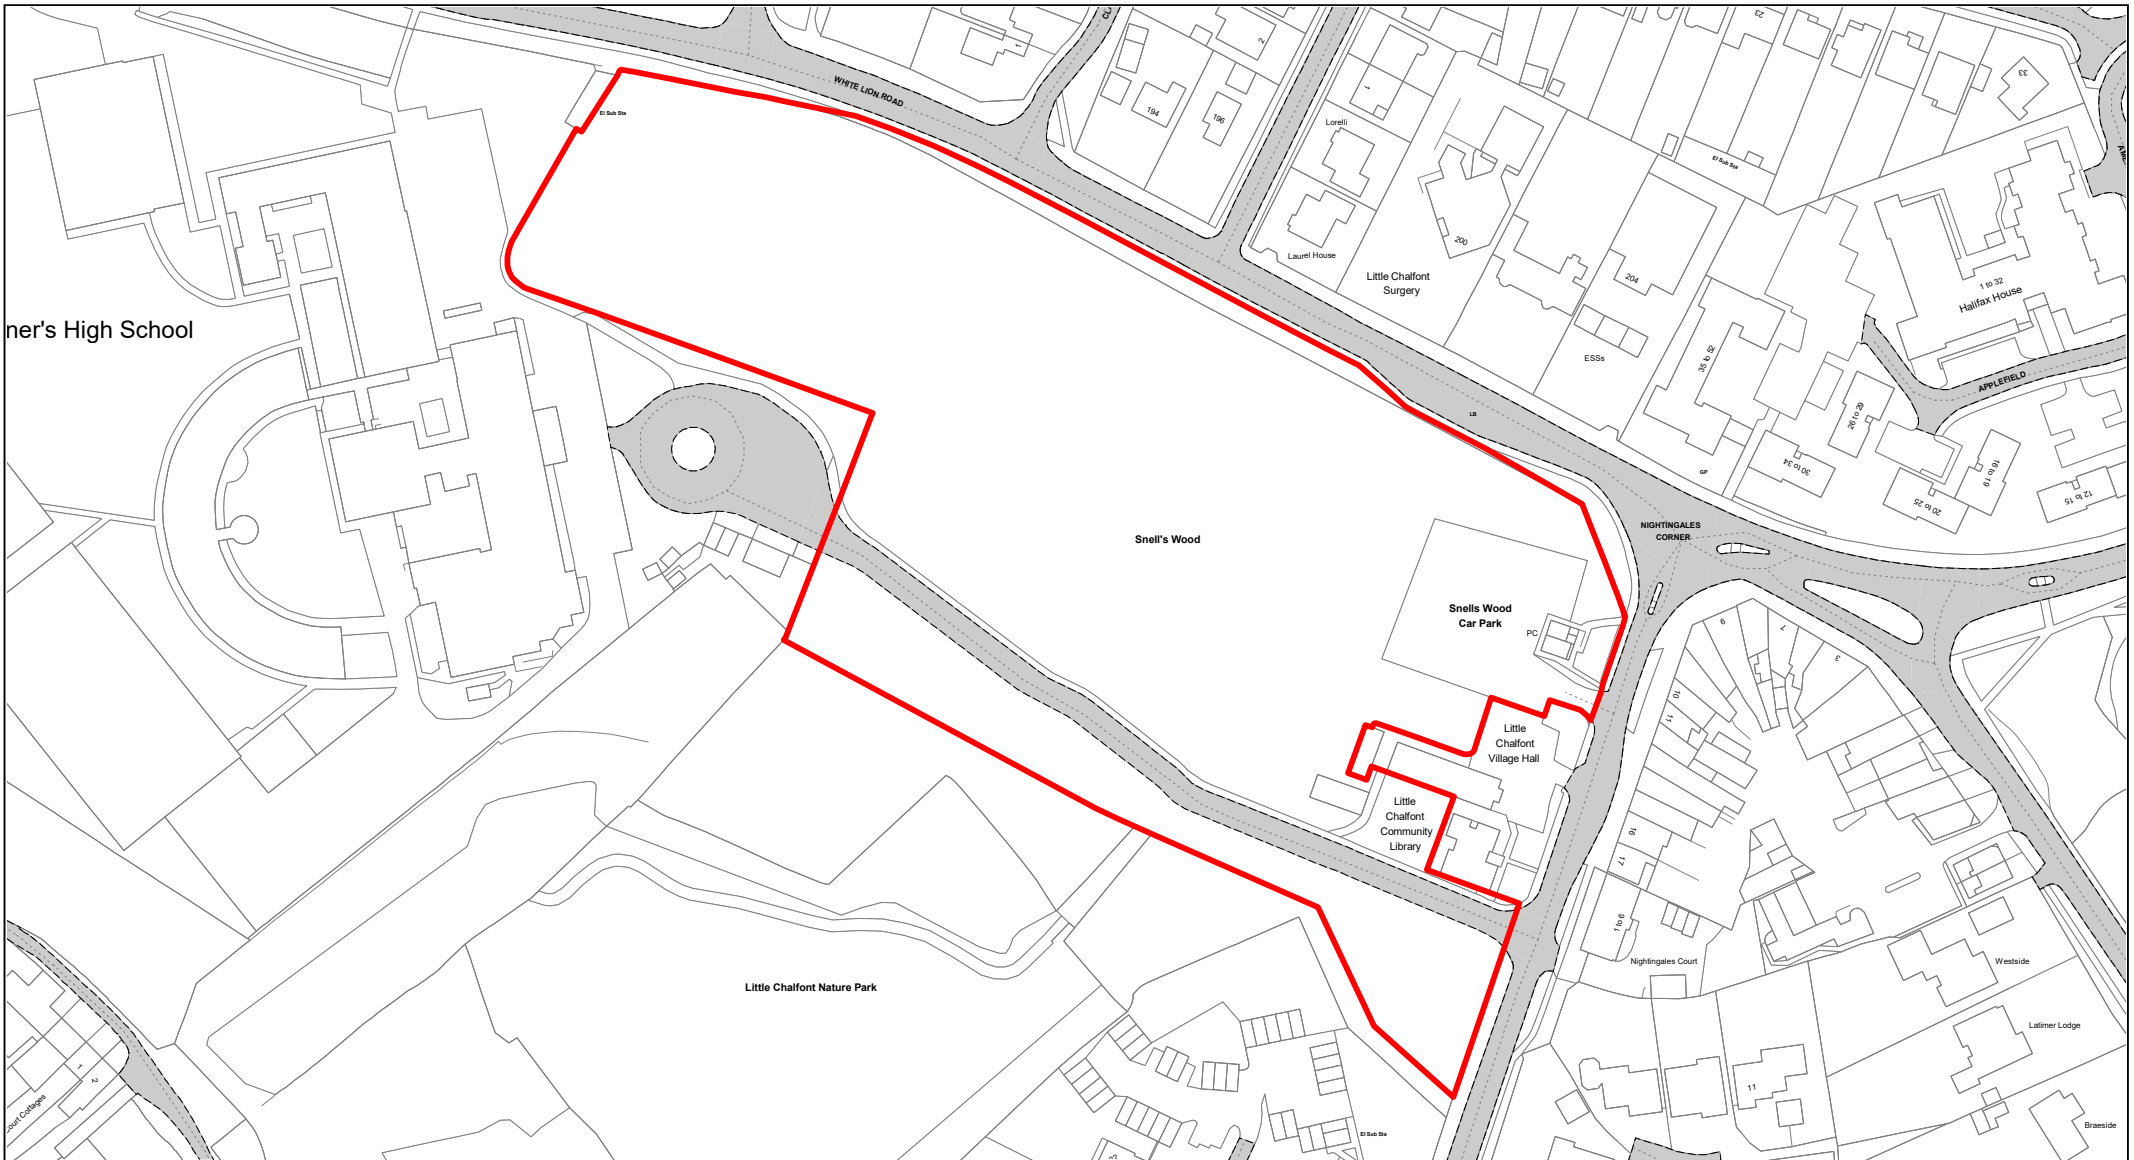

**Buckinghamshire
Council**

Snells Wood

© Crown copyright. All rights reserved
Buckinghamshire Council
Licence No. 100021529 2020



SCALE

1 : 1750

DATE


19/02/2021

DRAWING No.

071

DRAWN BY

BOM

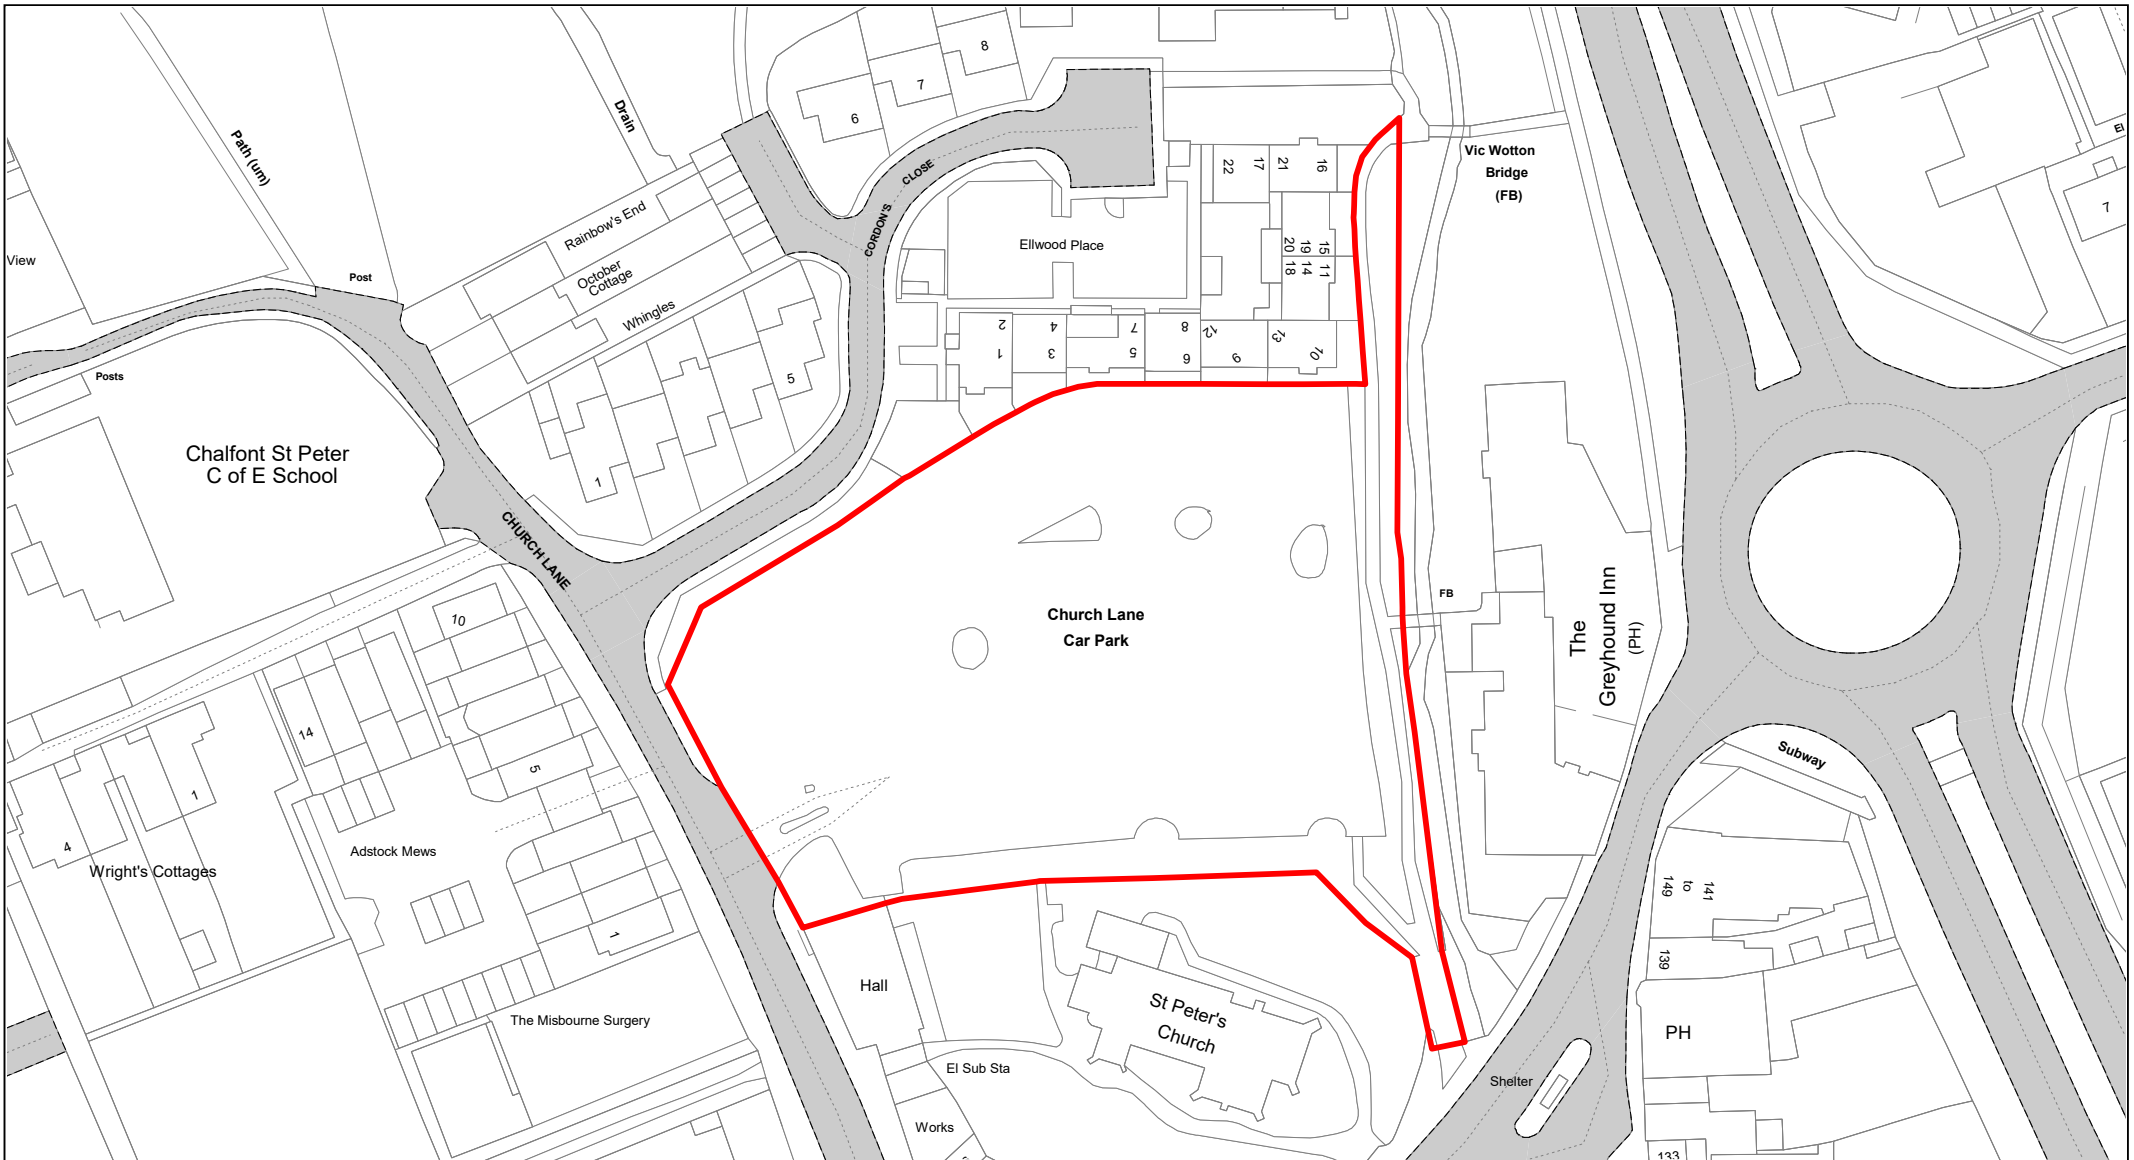

**Buckinghamshire
Council**

Church Lane

© Crown copyright. All rights reserved
Buckinghamshire Council
Licence No. 100021529 2020



SCALE

1 : 1000

DATE


19/02/2021

DRAWING No.

072

DRAWN BY

BOM

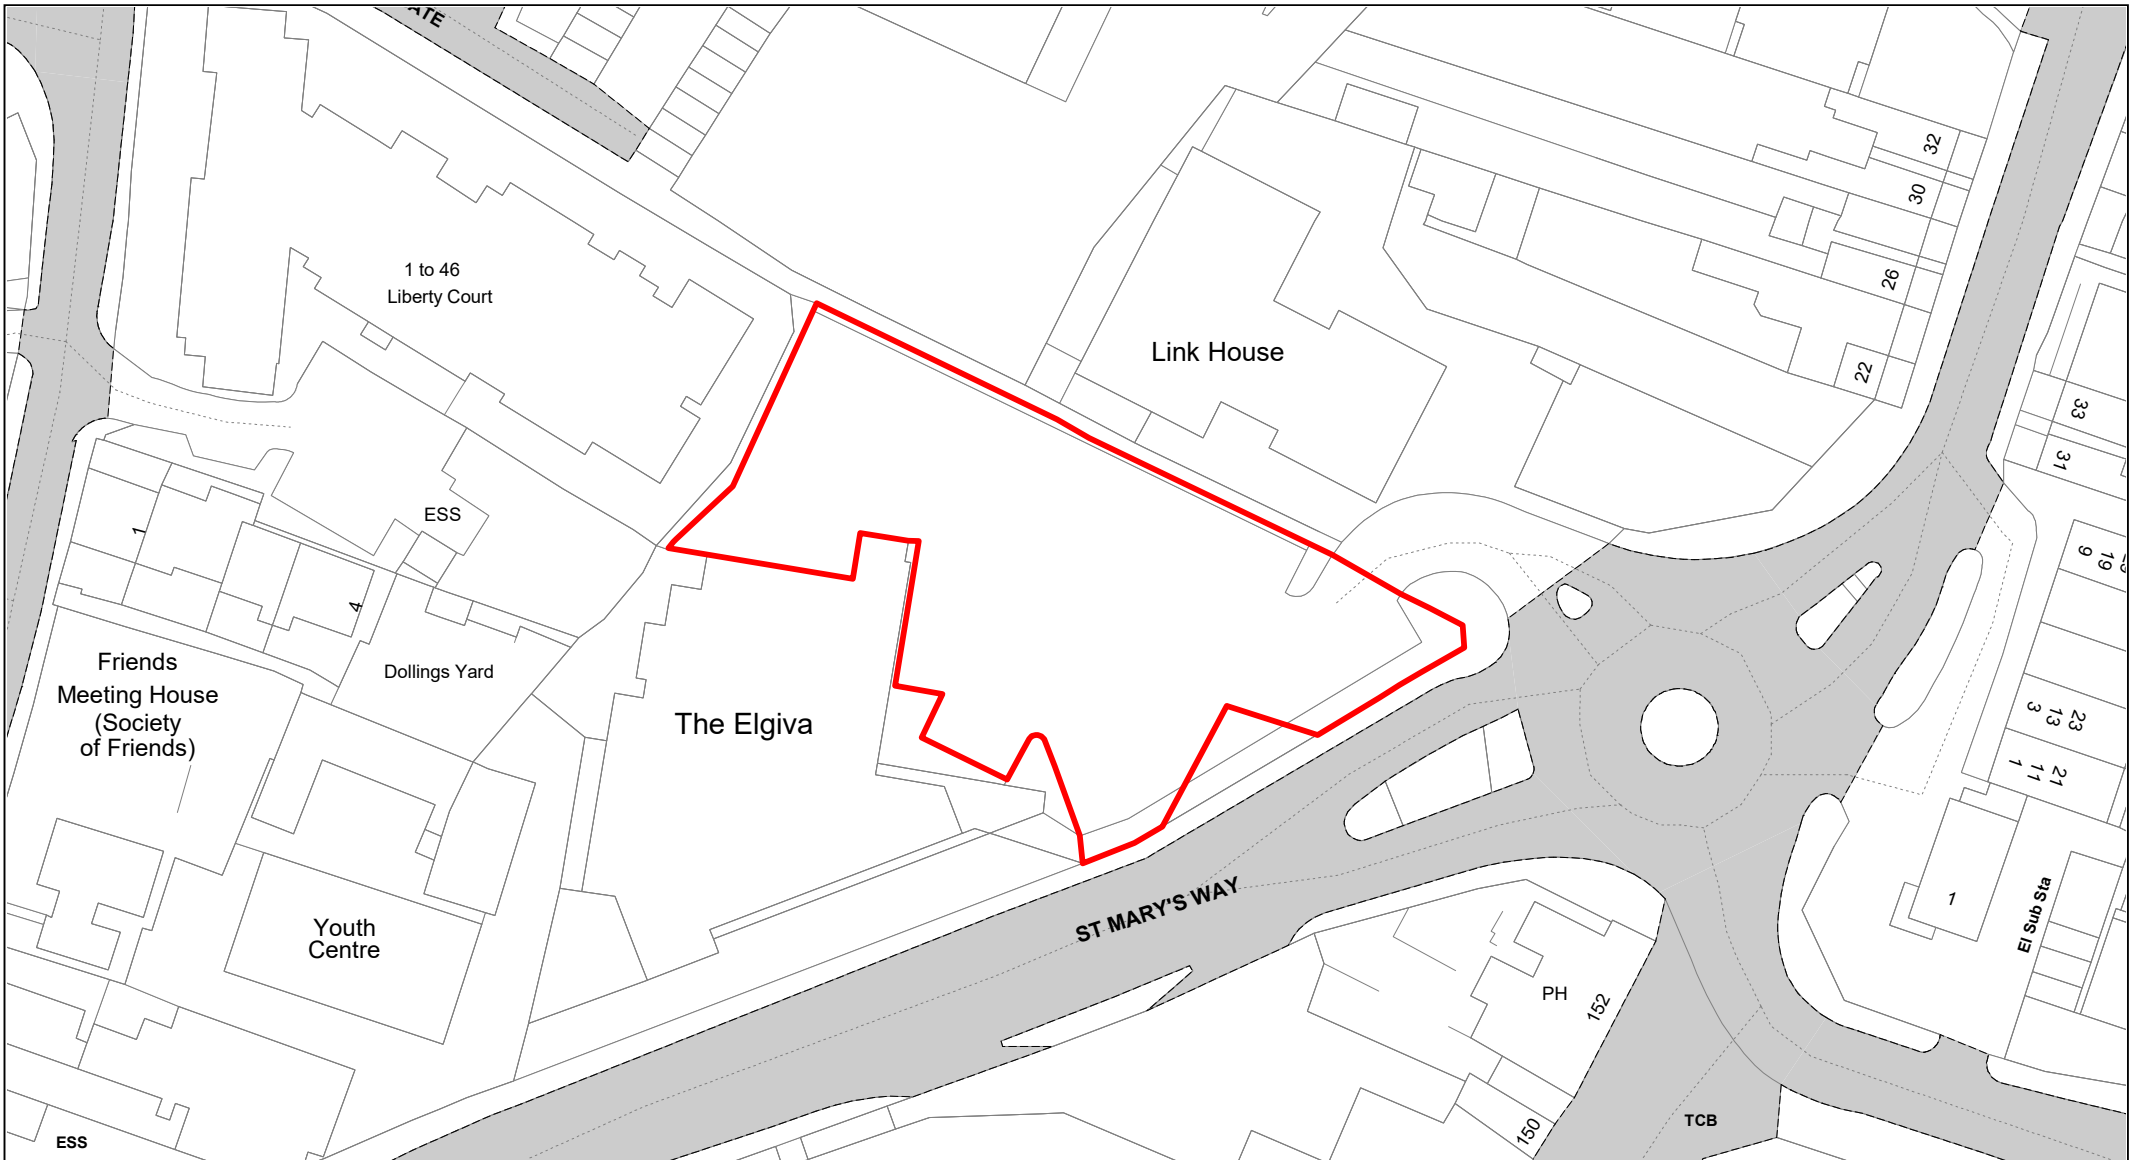


**Buckinghamshire
Council**

Albany Place

© Crown copyright. All rights reserved
Buckinghamshire Council
Licence No. 100021529 2020



SCALE	1 : 750
DATE	19/02/2021
DRAWING No.	073
DRAWN BY	BOM

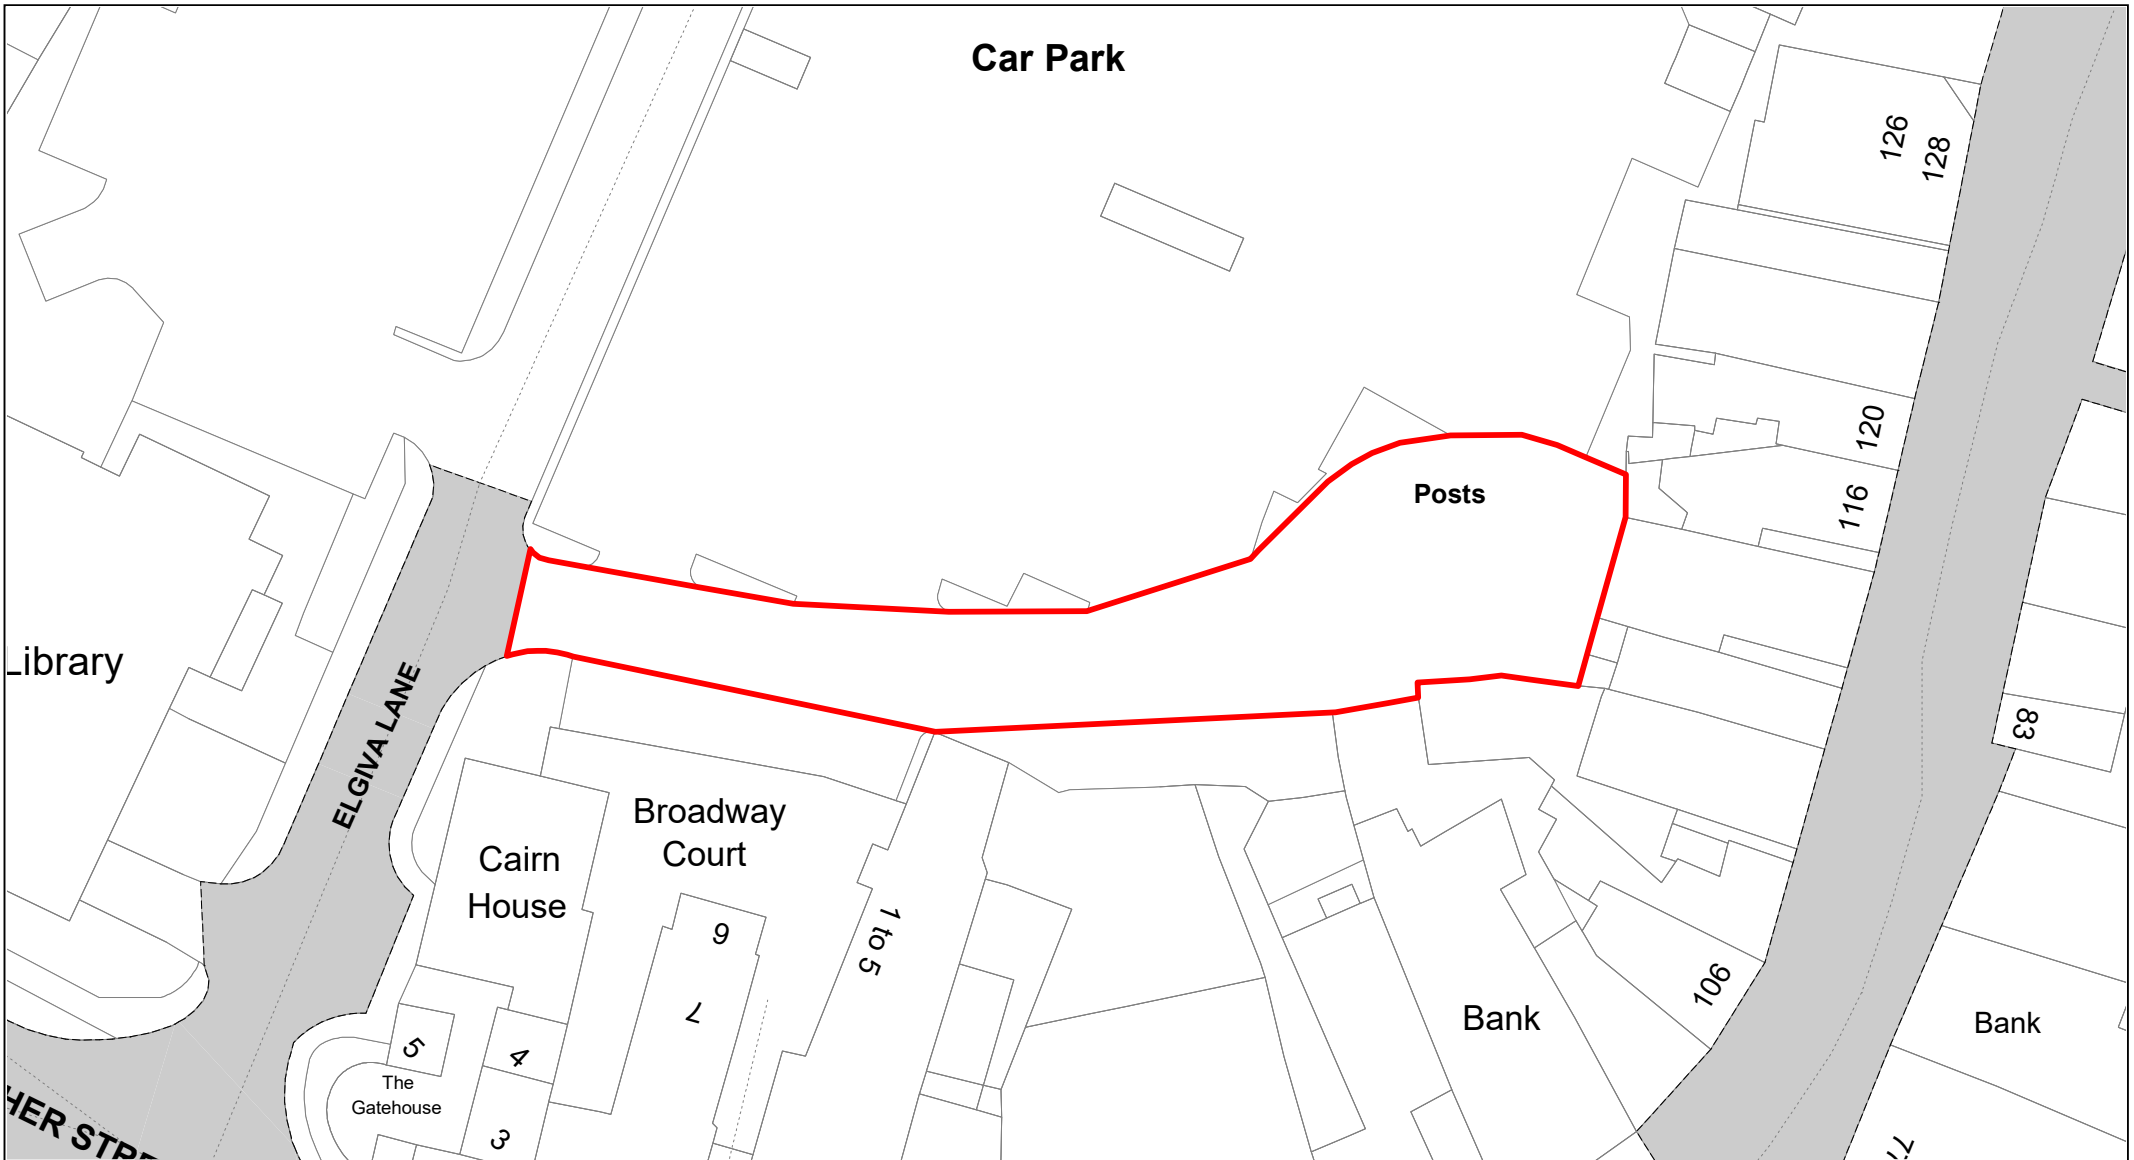


Saffron Meadow

© Crown copyright. All rights reserved
Buckinghamshire Council
Licence No. 100021529 2020



SCALE	1 : 500
DATE	19/02/2021
DRAWING No.	074
DRAWN BY	BOM

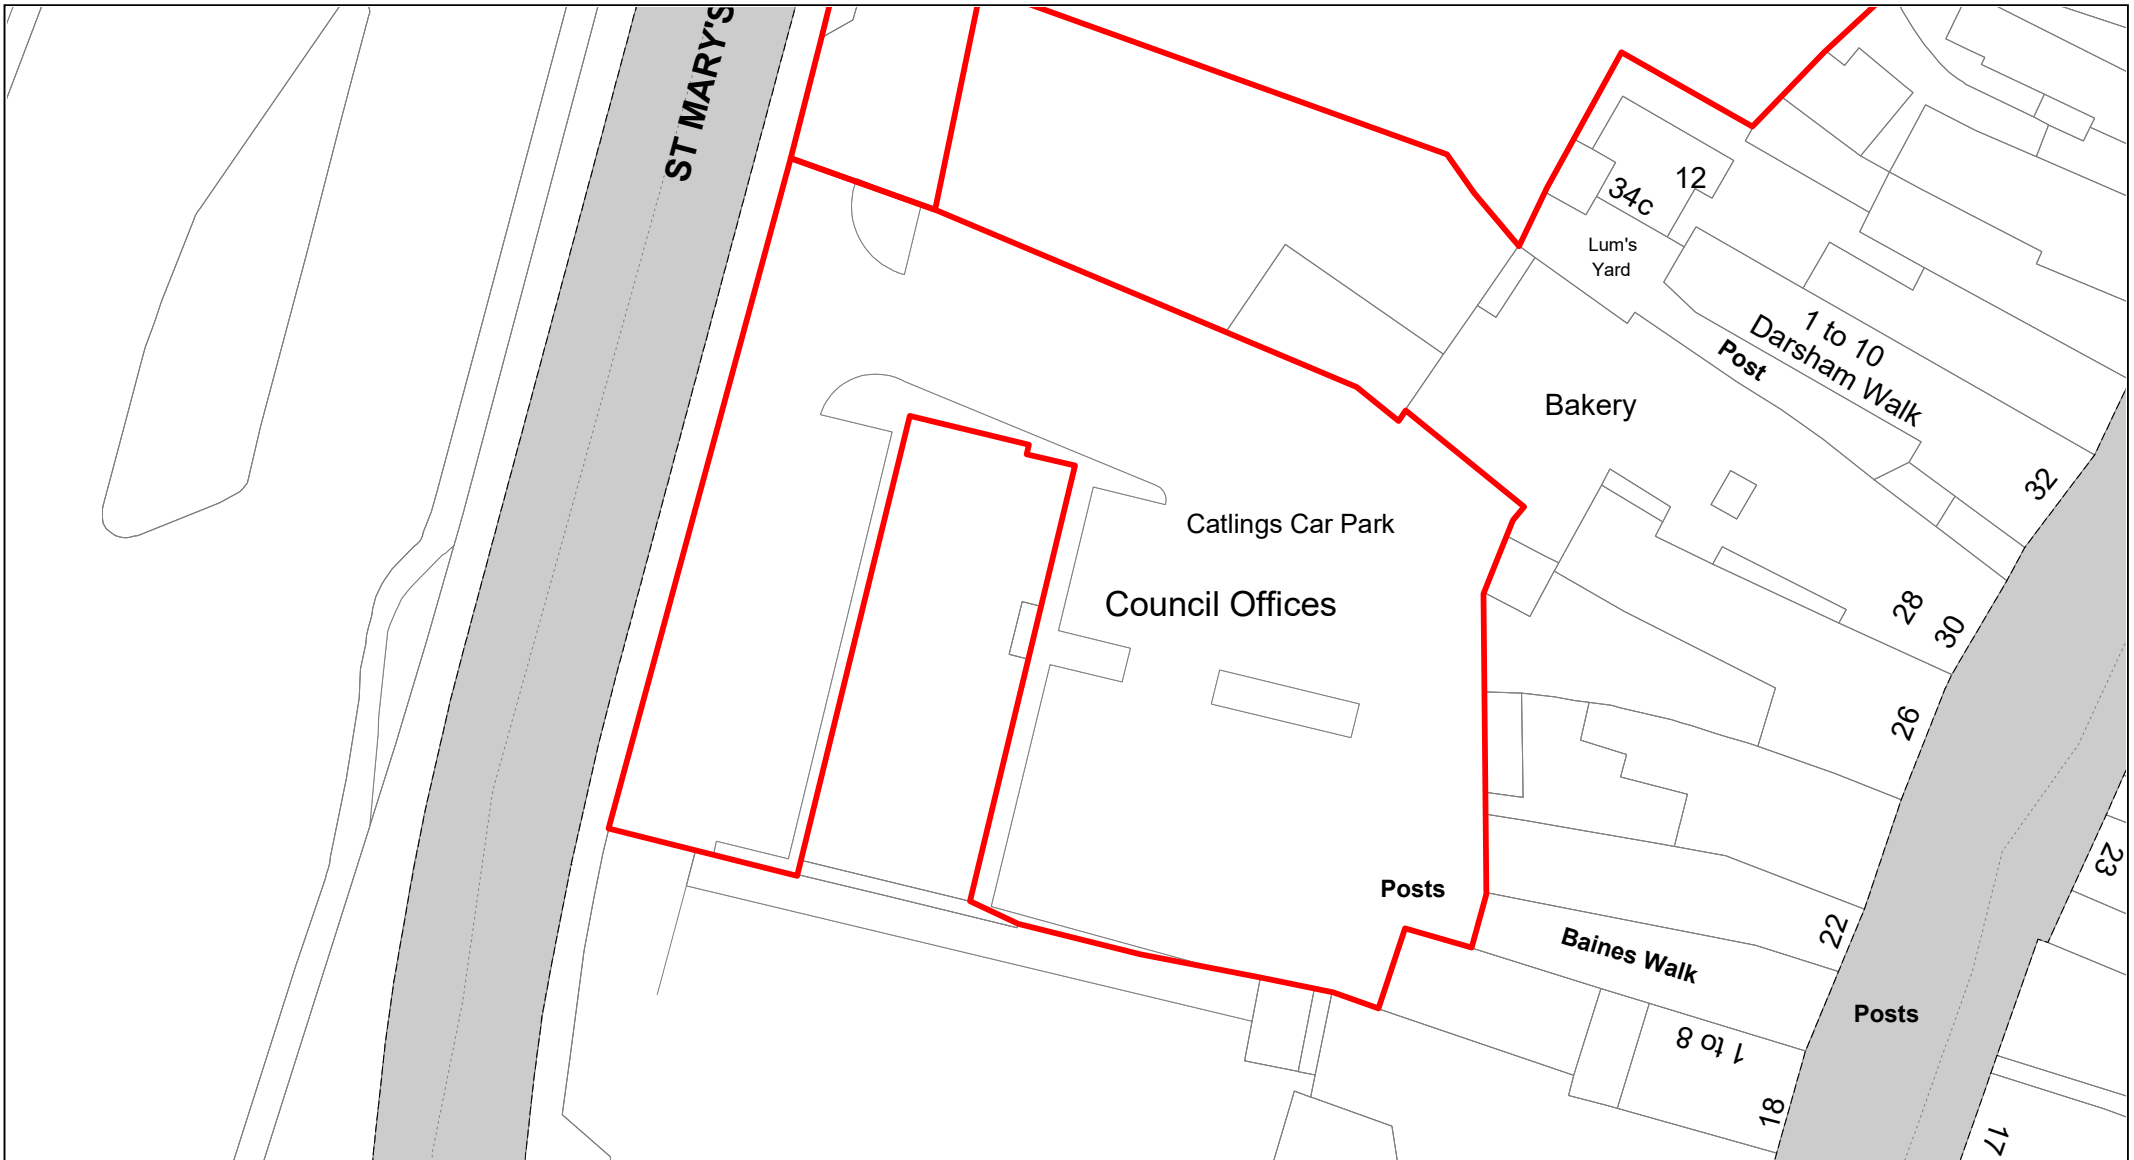

**Buckinghamshire
Council**

Catlings

© Crown copyright. All rights reserved
Buckinghamshire Council
Licence No. 100021529 2020



SCALE

1 : 500

DATE

19/02/2021

DRAWING No.

075

DRAWN BY

BOM



**Buckinghamshire
Council**

East Street

© Crown copyright. All rights reserved
Buckinghamshire Council
Licence No. 100021529 2020



SCALE

1 : 500

DATE

19/02/2021

DRAWING No.

076

DRAWN BY

BOM



Star Yard

© Crown copyright. All rights reserved
Buckinghamshire Council
Licence No. 100021529 2020



SCALE	1 : 1250
DATE	19/02/2021
DRAWING No.	077
DRAWN BY	BOM



**Buckinghamshire
Council**

Water Meadow

© Crown copyright. All rights reserved
Buckinghamshire Council
Licence No. 100021529 2020



SCALE

1 : 1000

DATE


19/02/2021

DRAWING No.

078

DRAWN BY

BOM

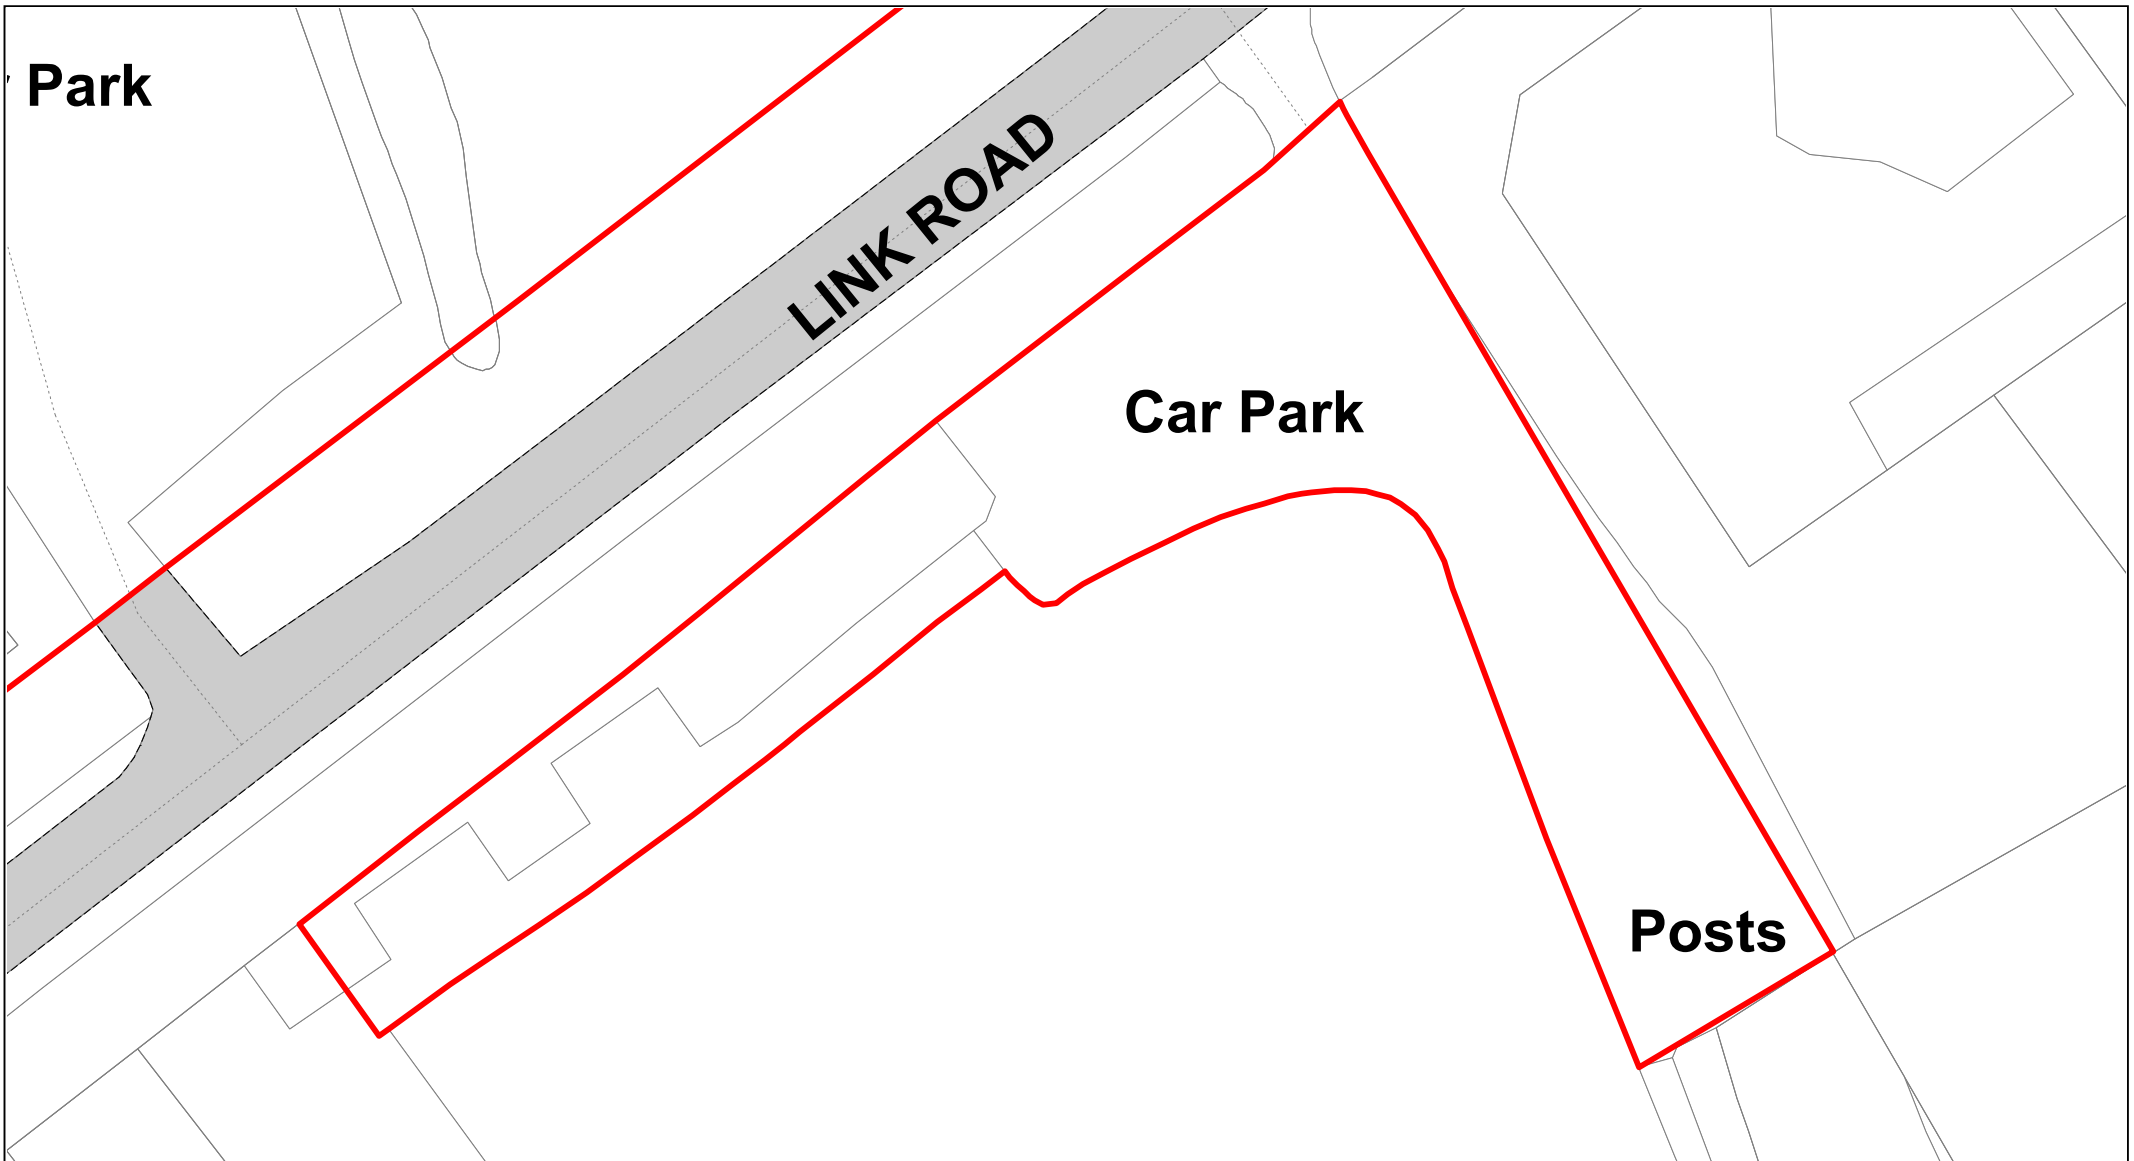


**Buckinghamshire
Council**

Buryfield

© Crown copyright. All rights reserved
Buckinghamshire Council
Licence No. 100021529 2020



SCALE	1 : 500
DATE	19/02/2021
DRAWING No.	079
DRAWN BY	BOM

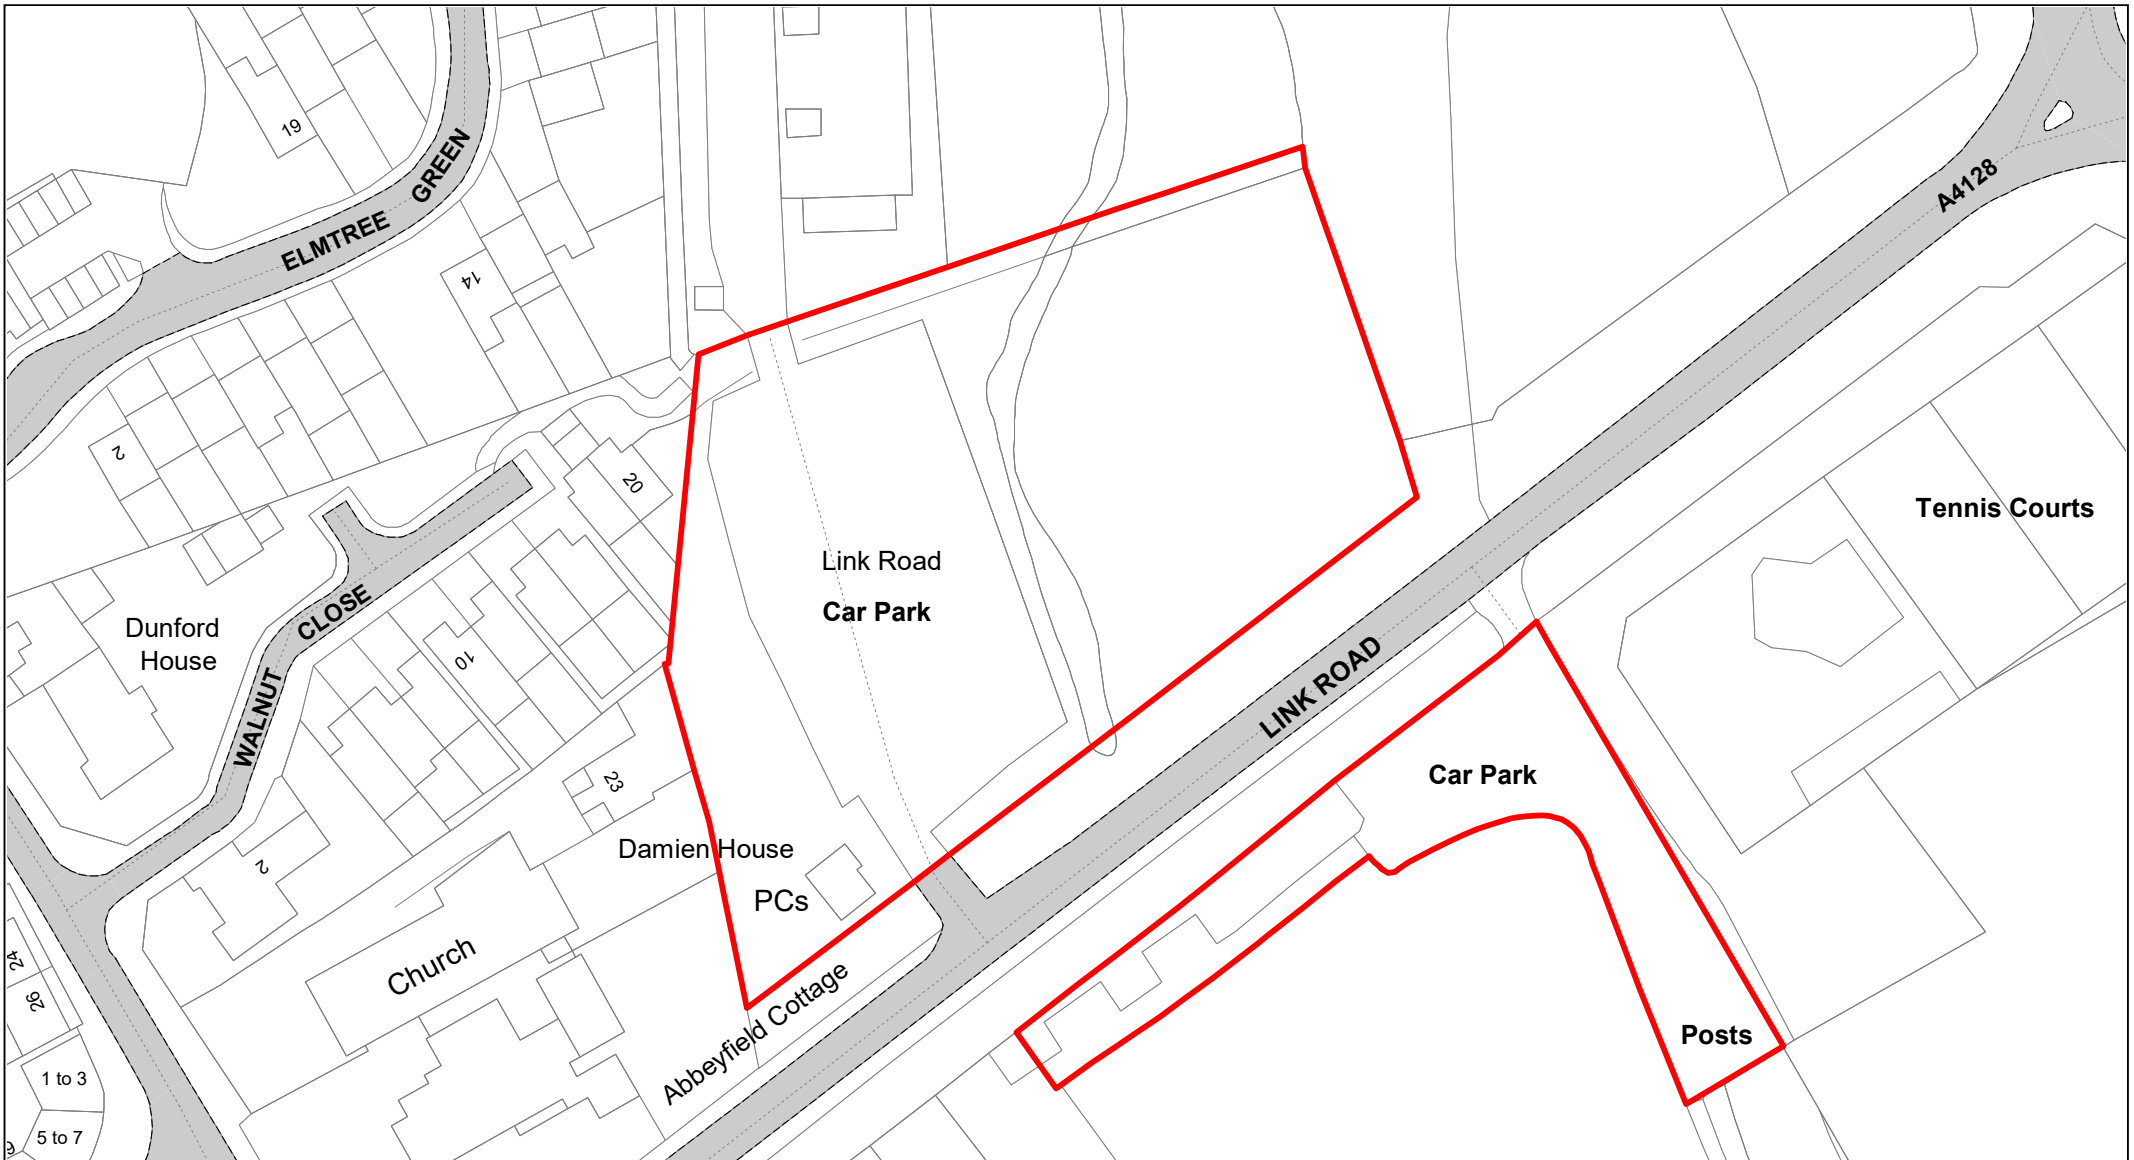

**Buckinghamshire
Council**

Link Road

© Crown copyright. All rights reserved
Buckinghamshire Council
Licence No. 100021529 2020



SCALE

1 : 1000

DATE


19/02/2021

DRAWING No.

080

DRAWN BY

BOM

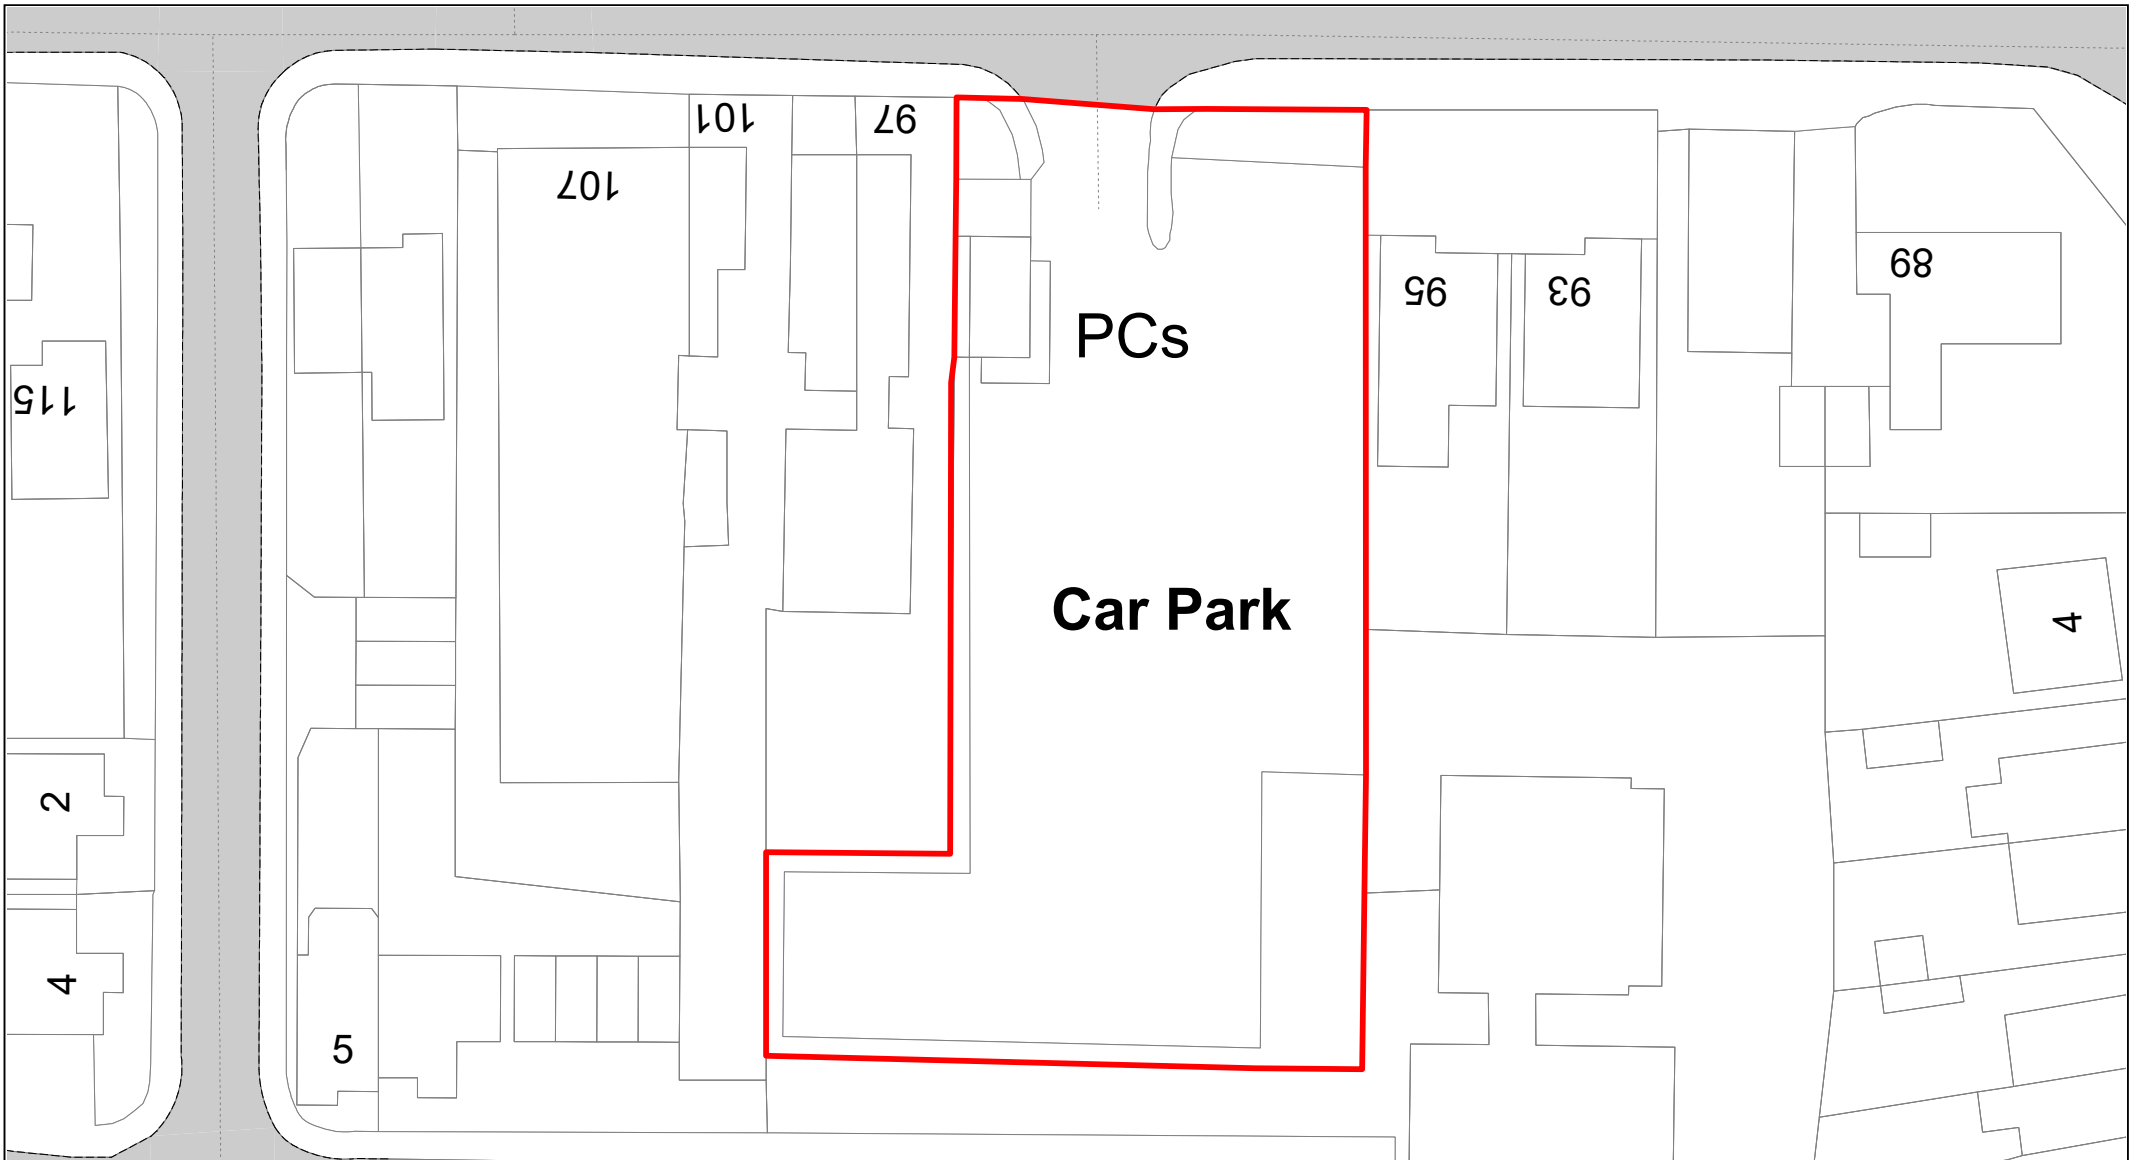


**Buckinghamshire
Council**

High Street

© Crown copyright. All rights reserved
Buckinghamshire Council
Licence No. 100021529 2020



SCALE	1 : 500
DATE	19/02/2021
DRAWING No.	081
DRAWN BY	BOM

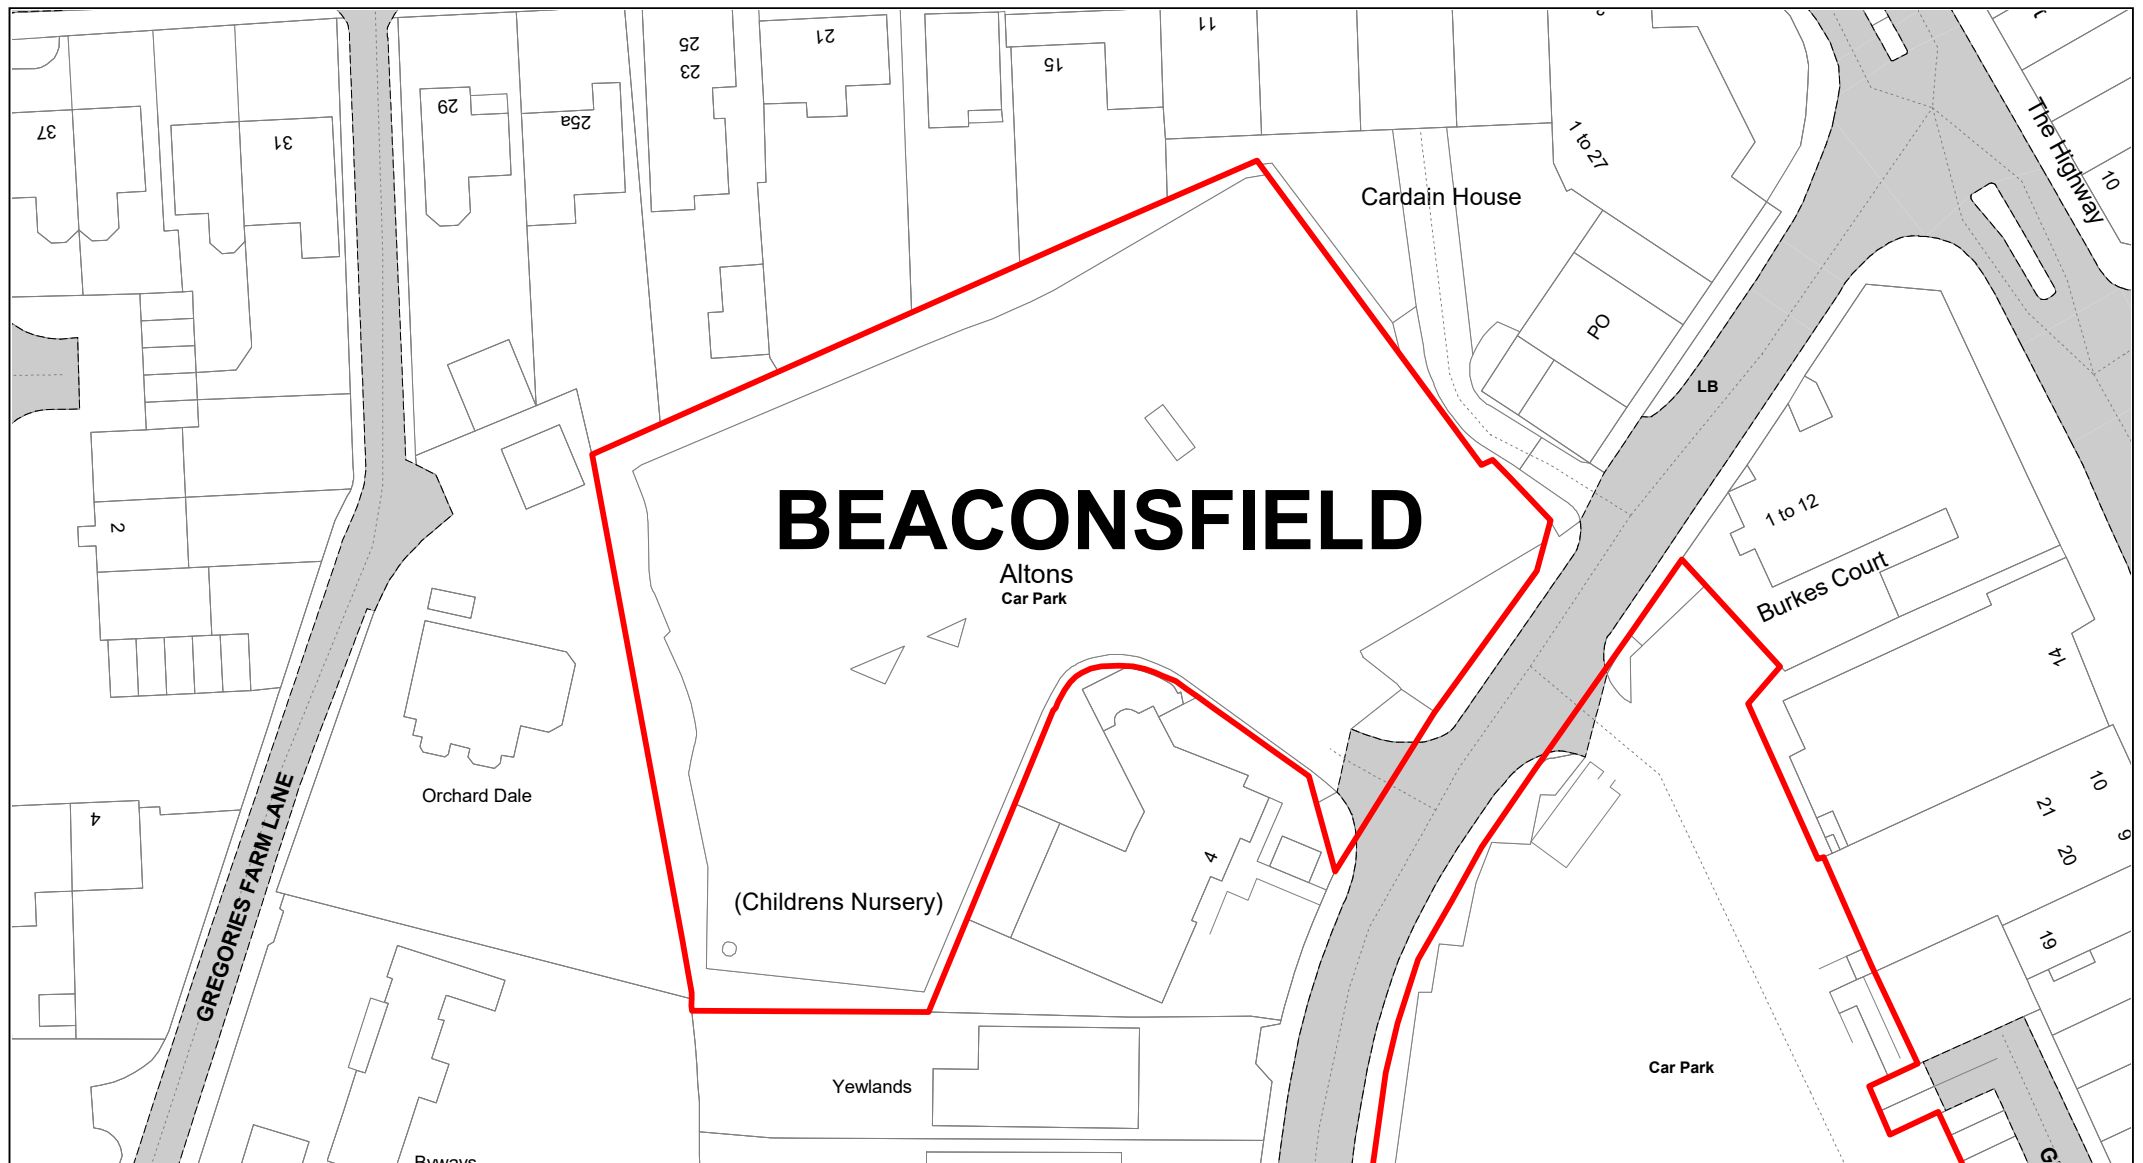

**Buckinghamshire
Council**


Altons, Burkes Road

© Crown copyright. All rights reserved
Buckinghamshire Council
Licence No. 100021529 2020



SCALE	1 : 750
DATE	19/02/2021
DRAWING No.	082
DRAWN BY	BOM

BEACONSFIELD

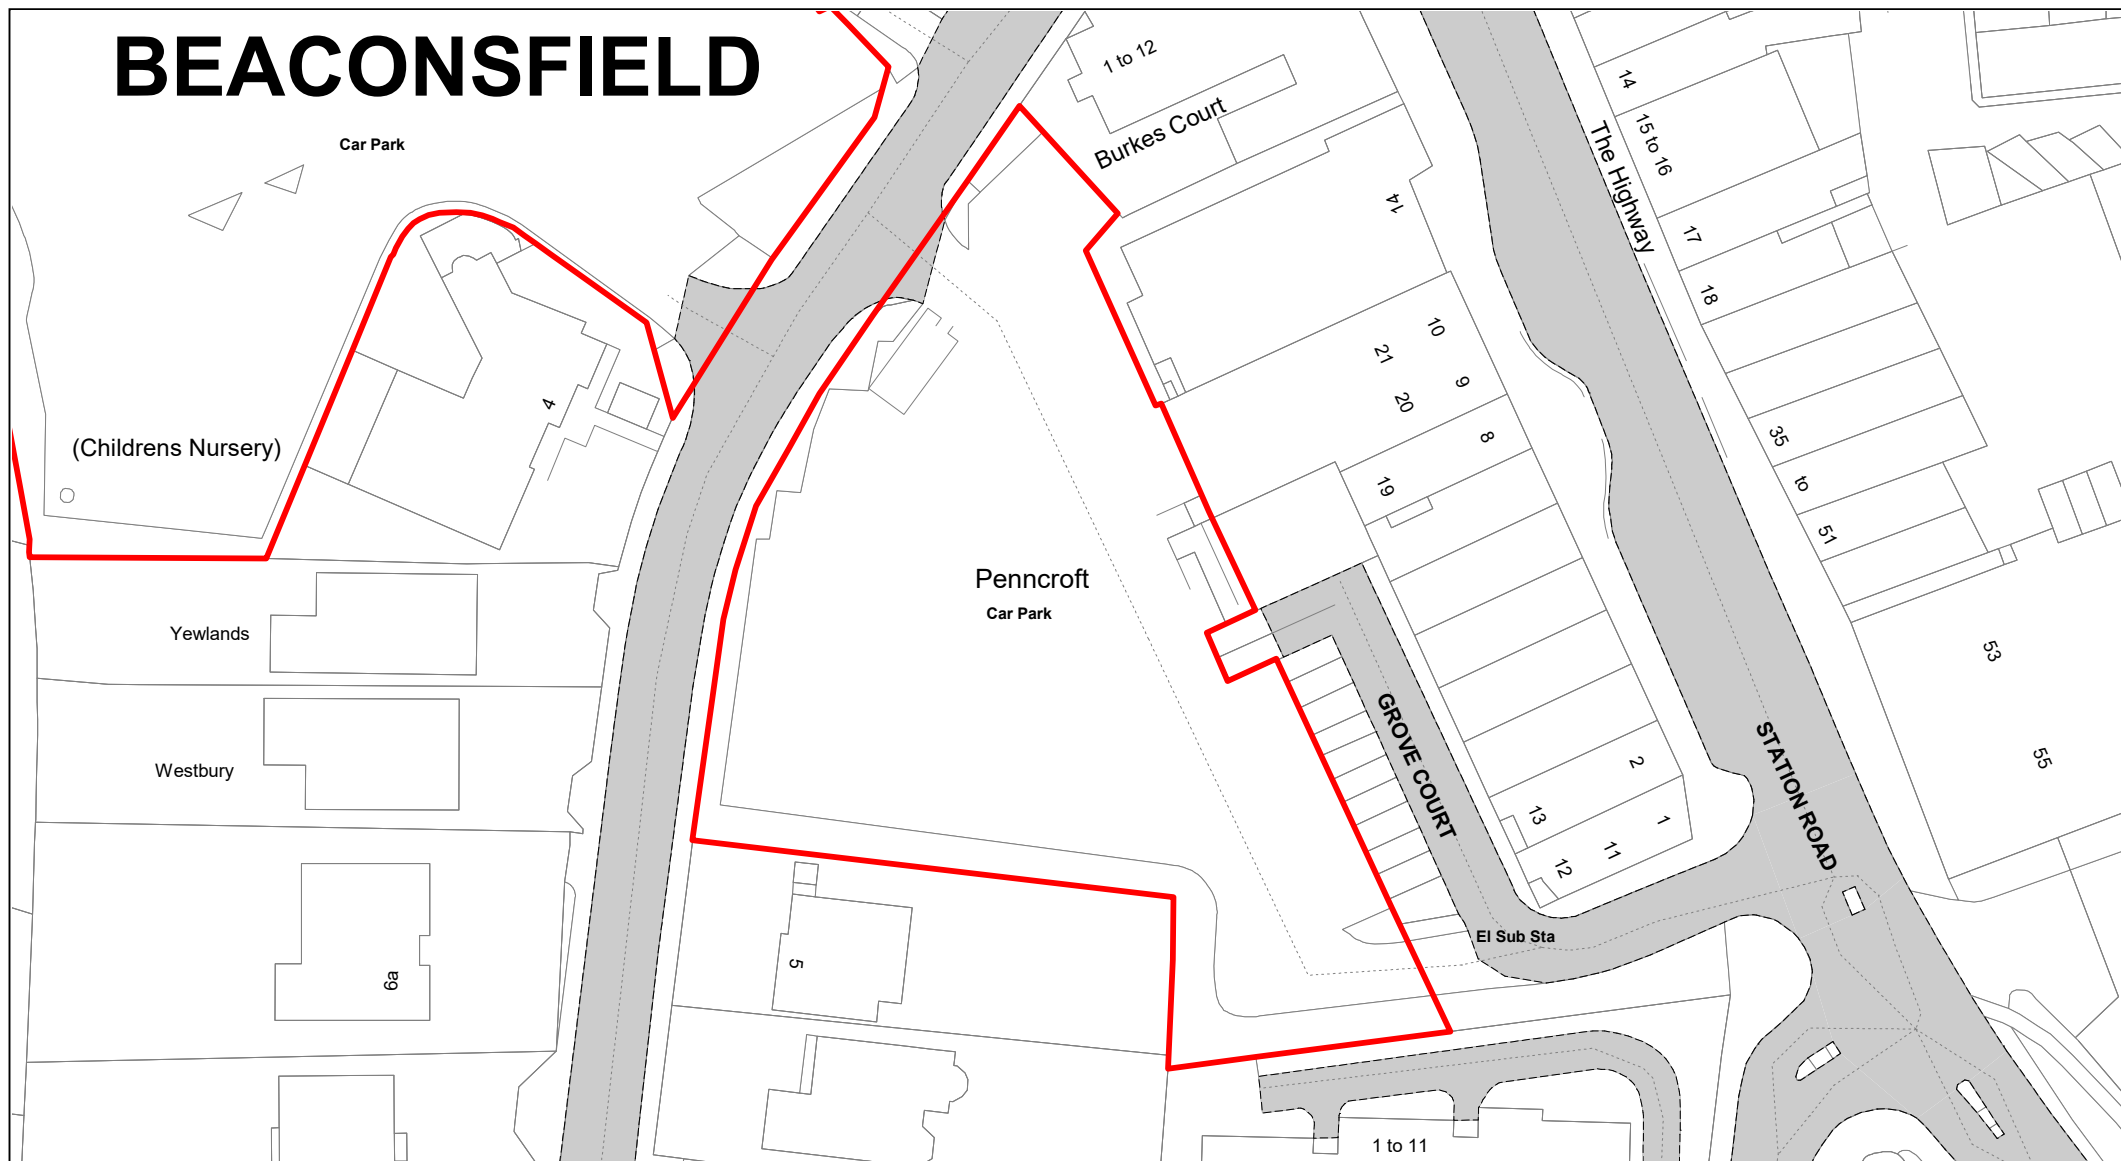


**Buckinghamshire
Council**

Penncroft, Burkes Road

© Crown copyright. All rights reserved
Buckinghamshire Council
Licence No. 100021529 2020



SCALE	1 : 750
DATE	19/02/2021
DRAWING No.	083
DRAWN BY	BOM

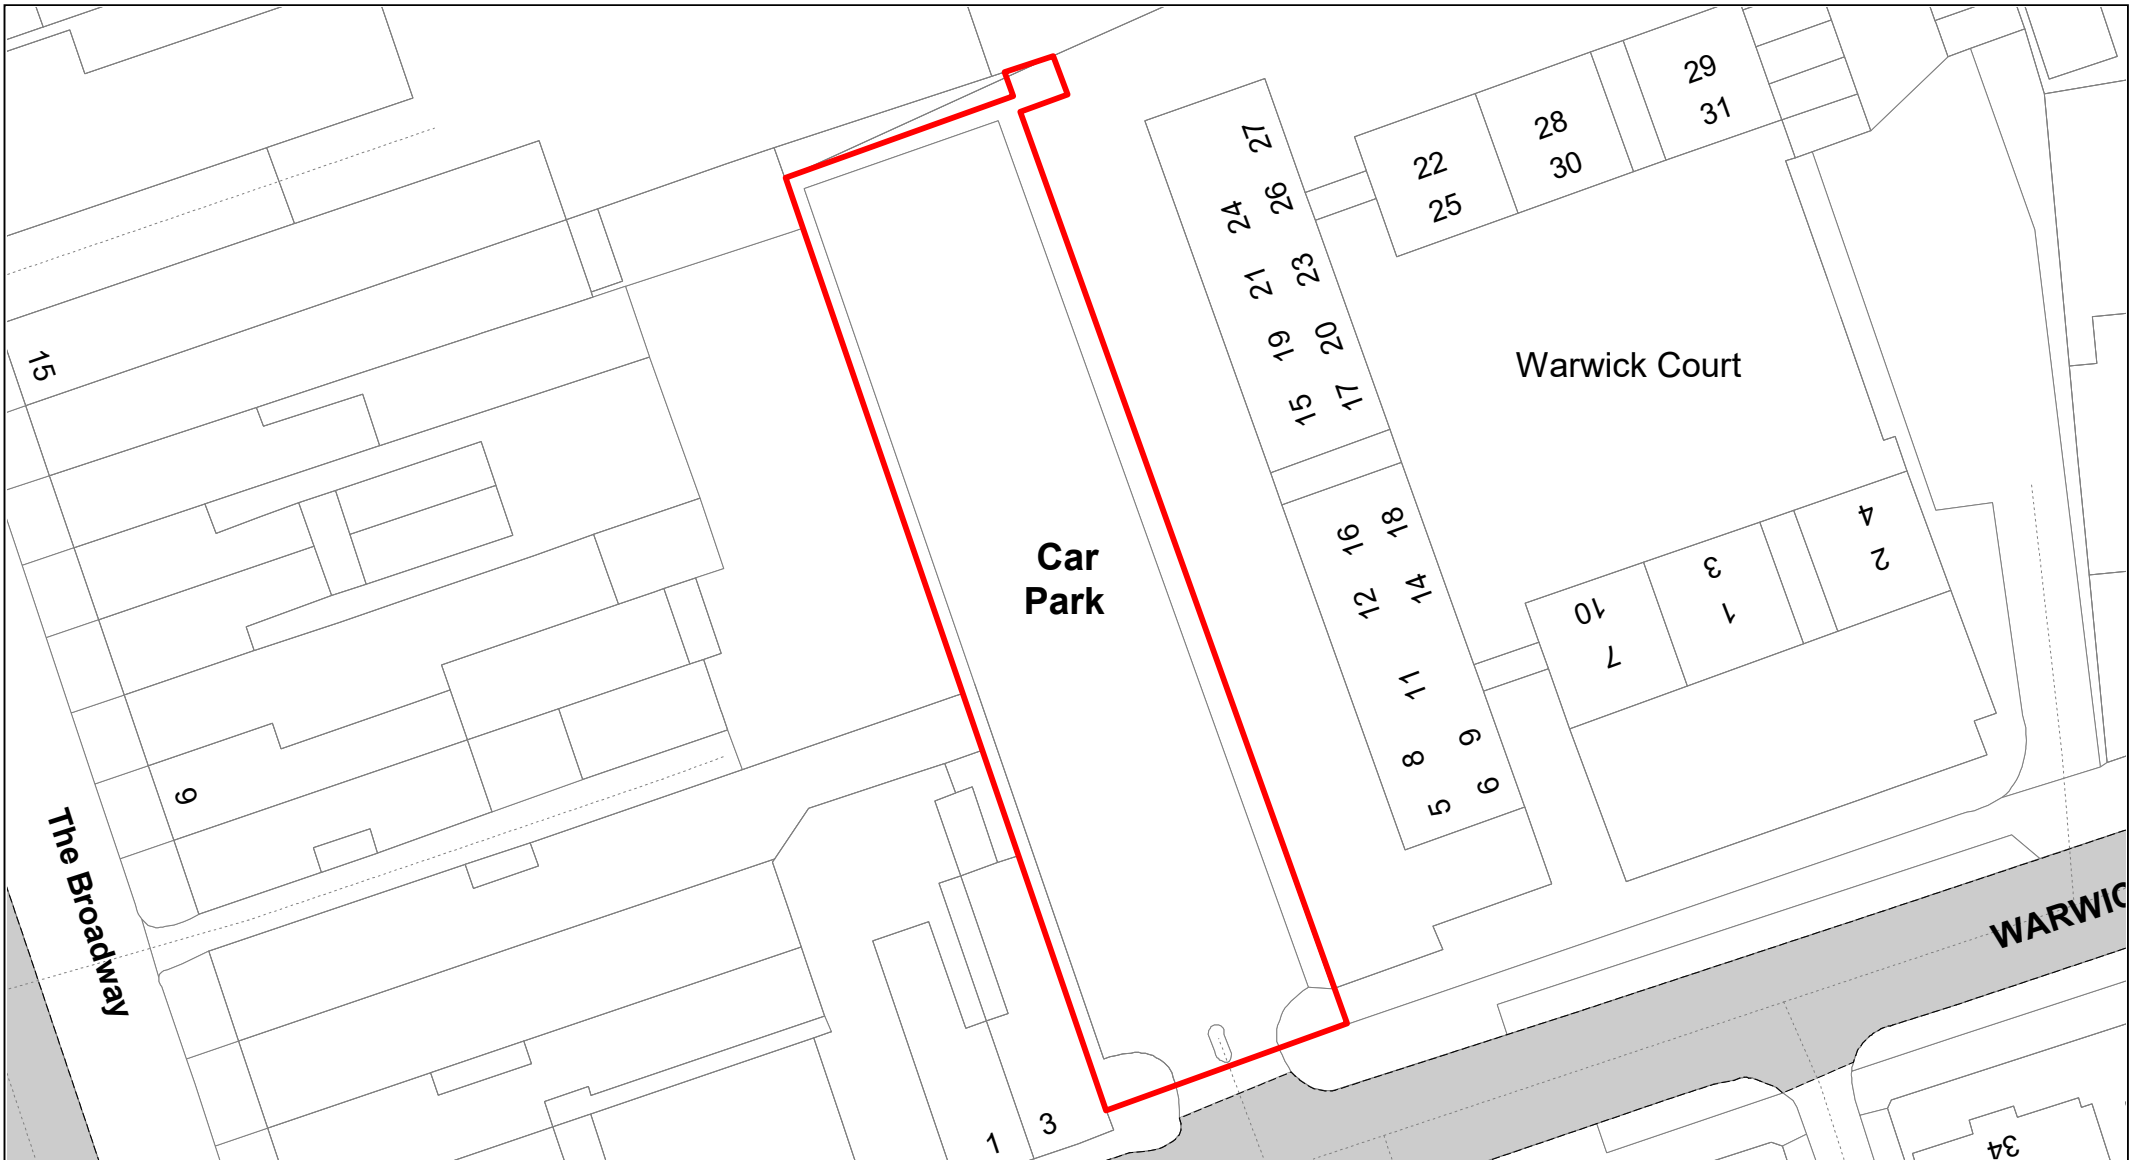

**Buckinghamshire
Council**

Warwick Road

© Crown copyright. All rights reserved
Buckinghamshire Council
Licence No. 100021529 2020



SCALE	1 : 500
DATE	19/02/2021
DRAWING No.	084
DRAWN BY	BOM




**Buckinghamshire
Council**

Jennery Lane

© Crown copyright. All rights reserved
Buckinghamshire Council
Licence No. 100021529 2020



SCALE	1 : 500
DATE	19/02/2021
DRAWING No.	085
DRAWN BY	BOM

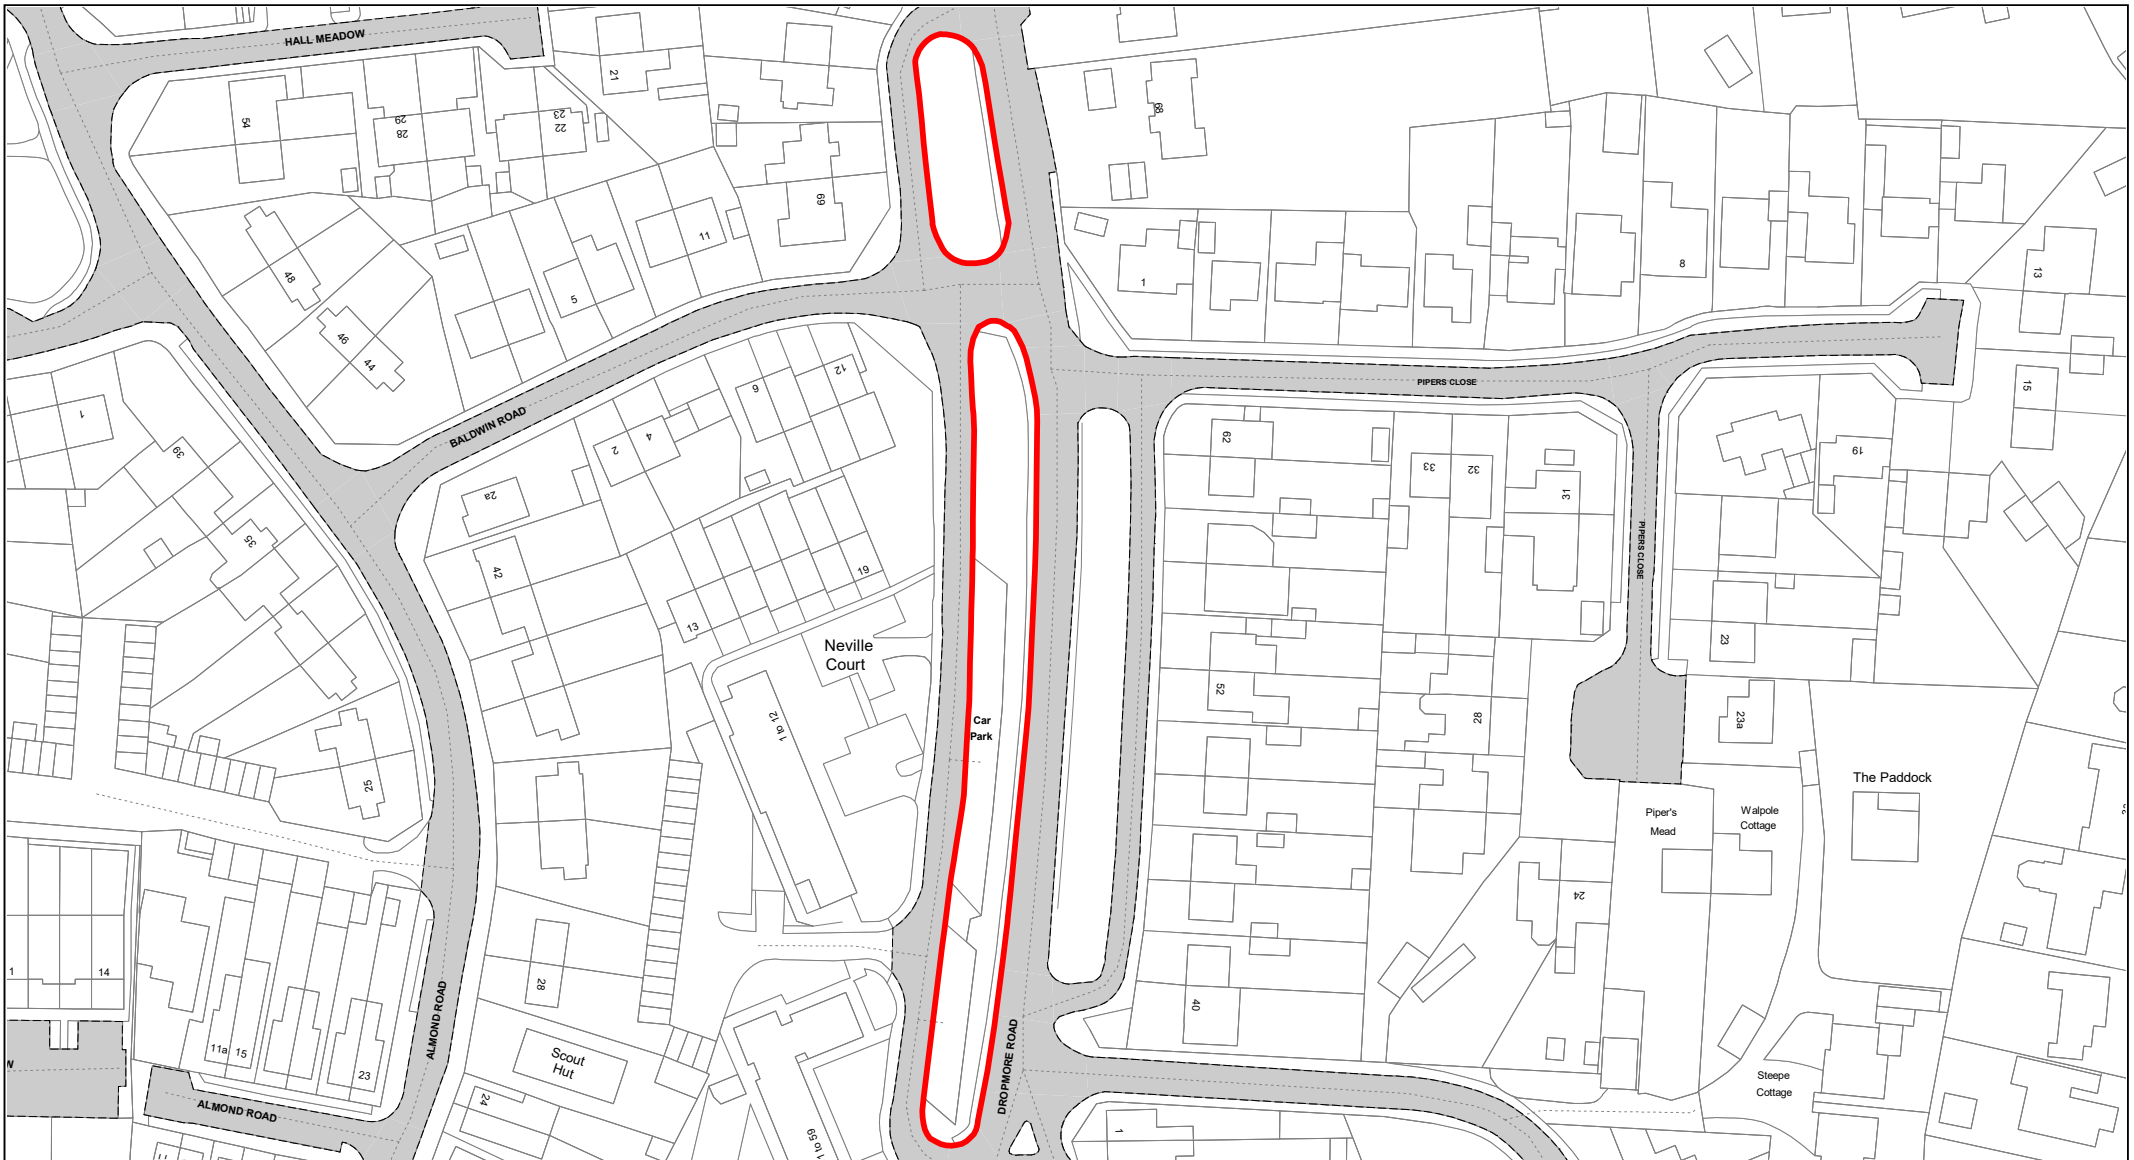

**Buckinghamshire
Council**

Neville Court

© Crown copyright. All rights reserved
Buckinghamshire Council
Licence No. 100021529 2020



SCALE

1 : 1250

DATE

19/02/2021

DRAWING No.

086

DRAWN BY

BOM




**Buckinghamshire
Council**

Summers Road

© Crown copyright. All rights reserved
Buckinghamshire Council
Licence No. 100021529 2020



SCALE	1 : 750
DATE	19/02/2021
DRAWING No.	087
DRAWN BY	BOM

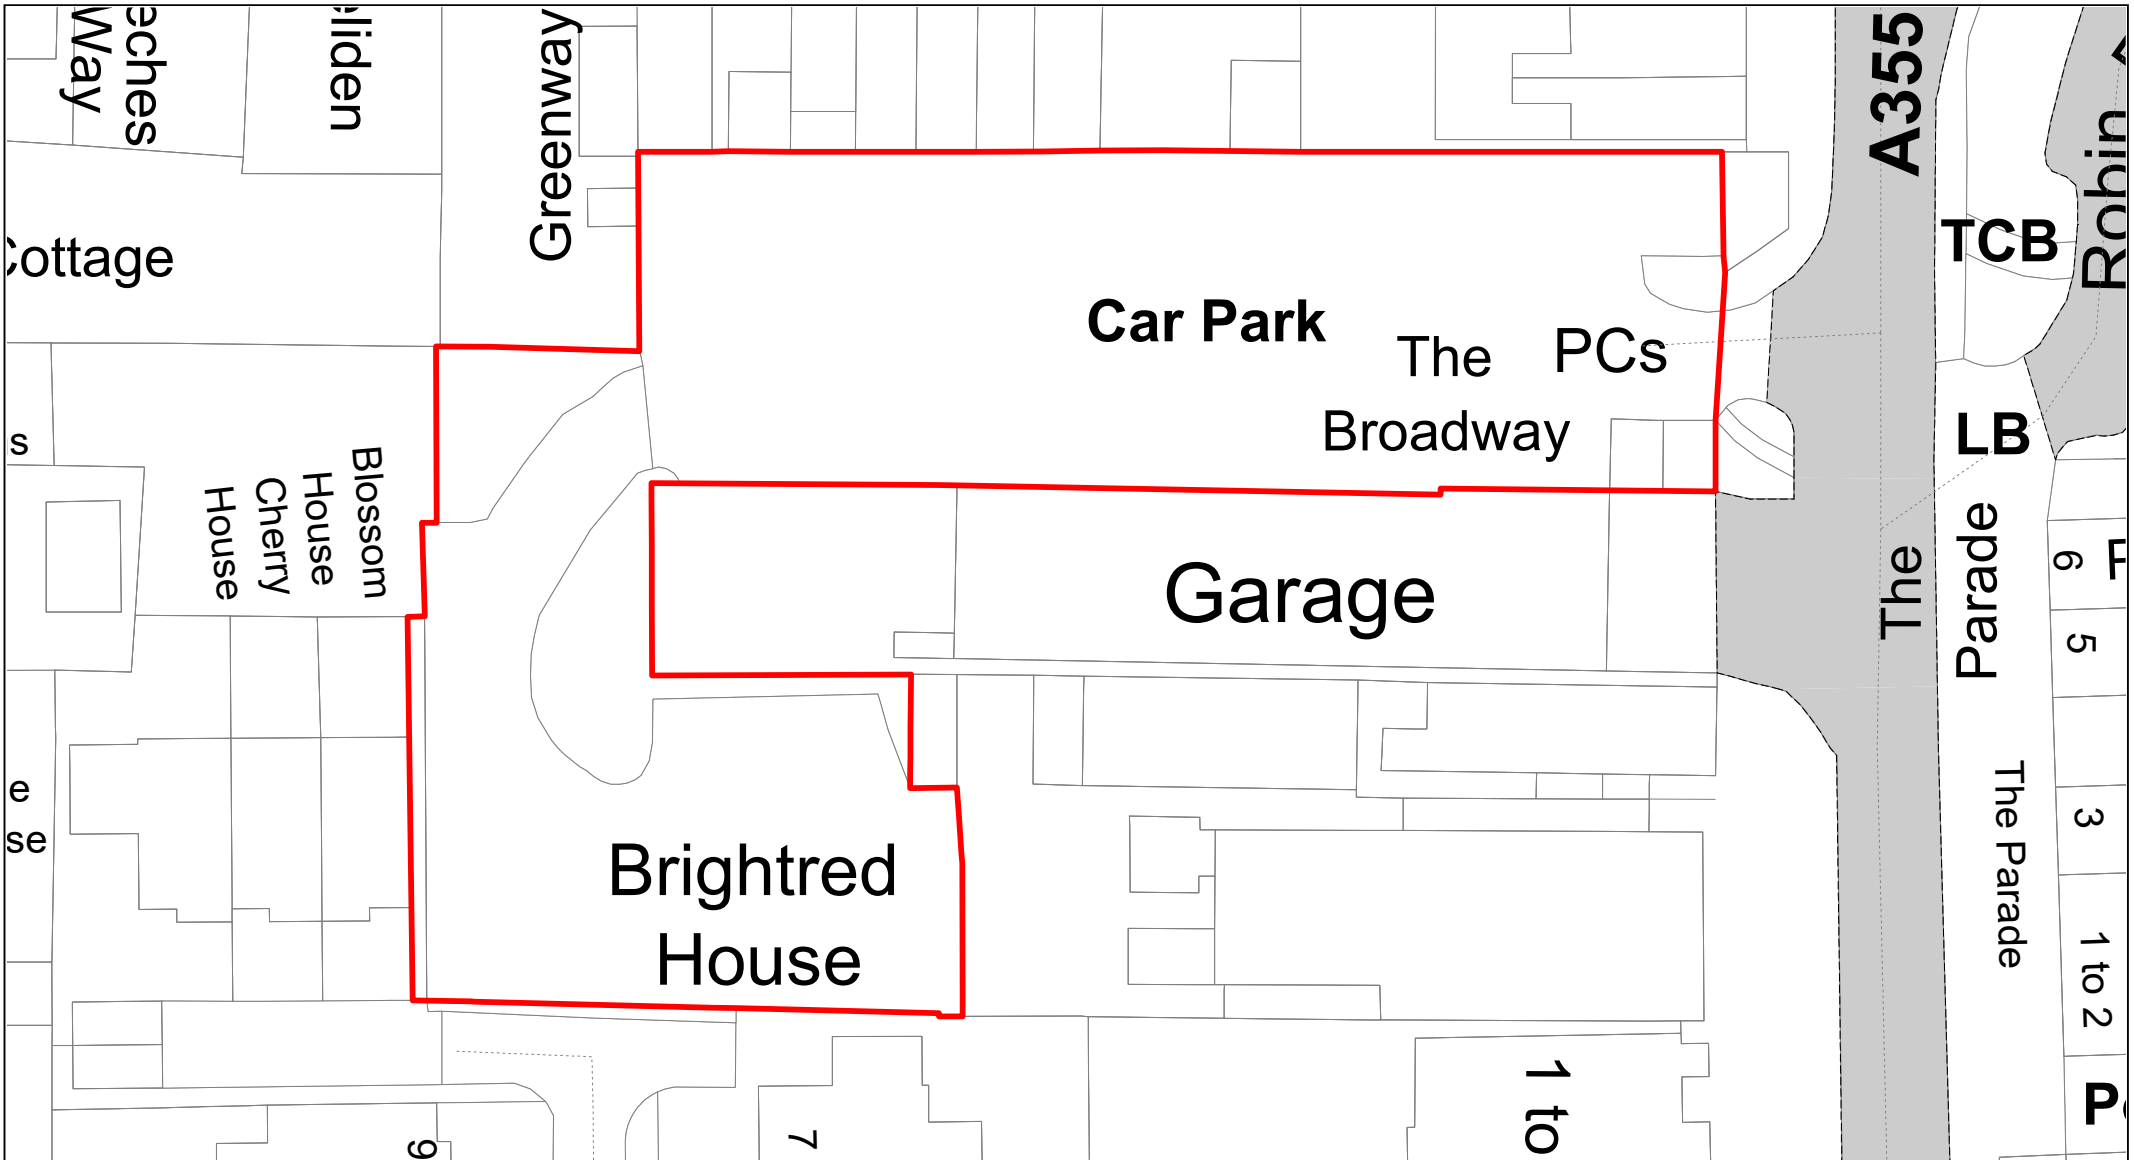

**Buckinghamshire
Council**

The Broadway

© Crown copyright. All rights reserved
Buckinghamshire Council
Licence No. 100021529 2020



SCALE

1 : 500

DATE

19/02/2021

DRAWING No.

088

DRAWN BY

BOM



**Buckinghamshire
Council**

Bulstrode Way

© Crown copyright. All rights reserved
Buckinghamshire Council
Licence No. 100021529 2020



SCALE

1 : 500

DATE

19/02/2021


DRAWING No.

089

DRAWN BY

BOM

GERRARDS CROSS

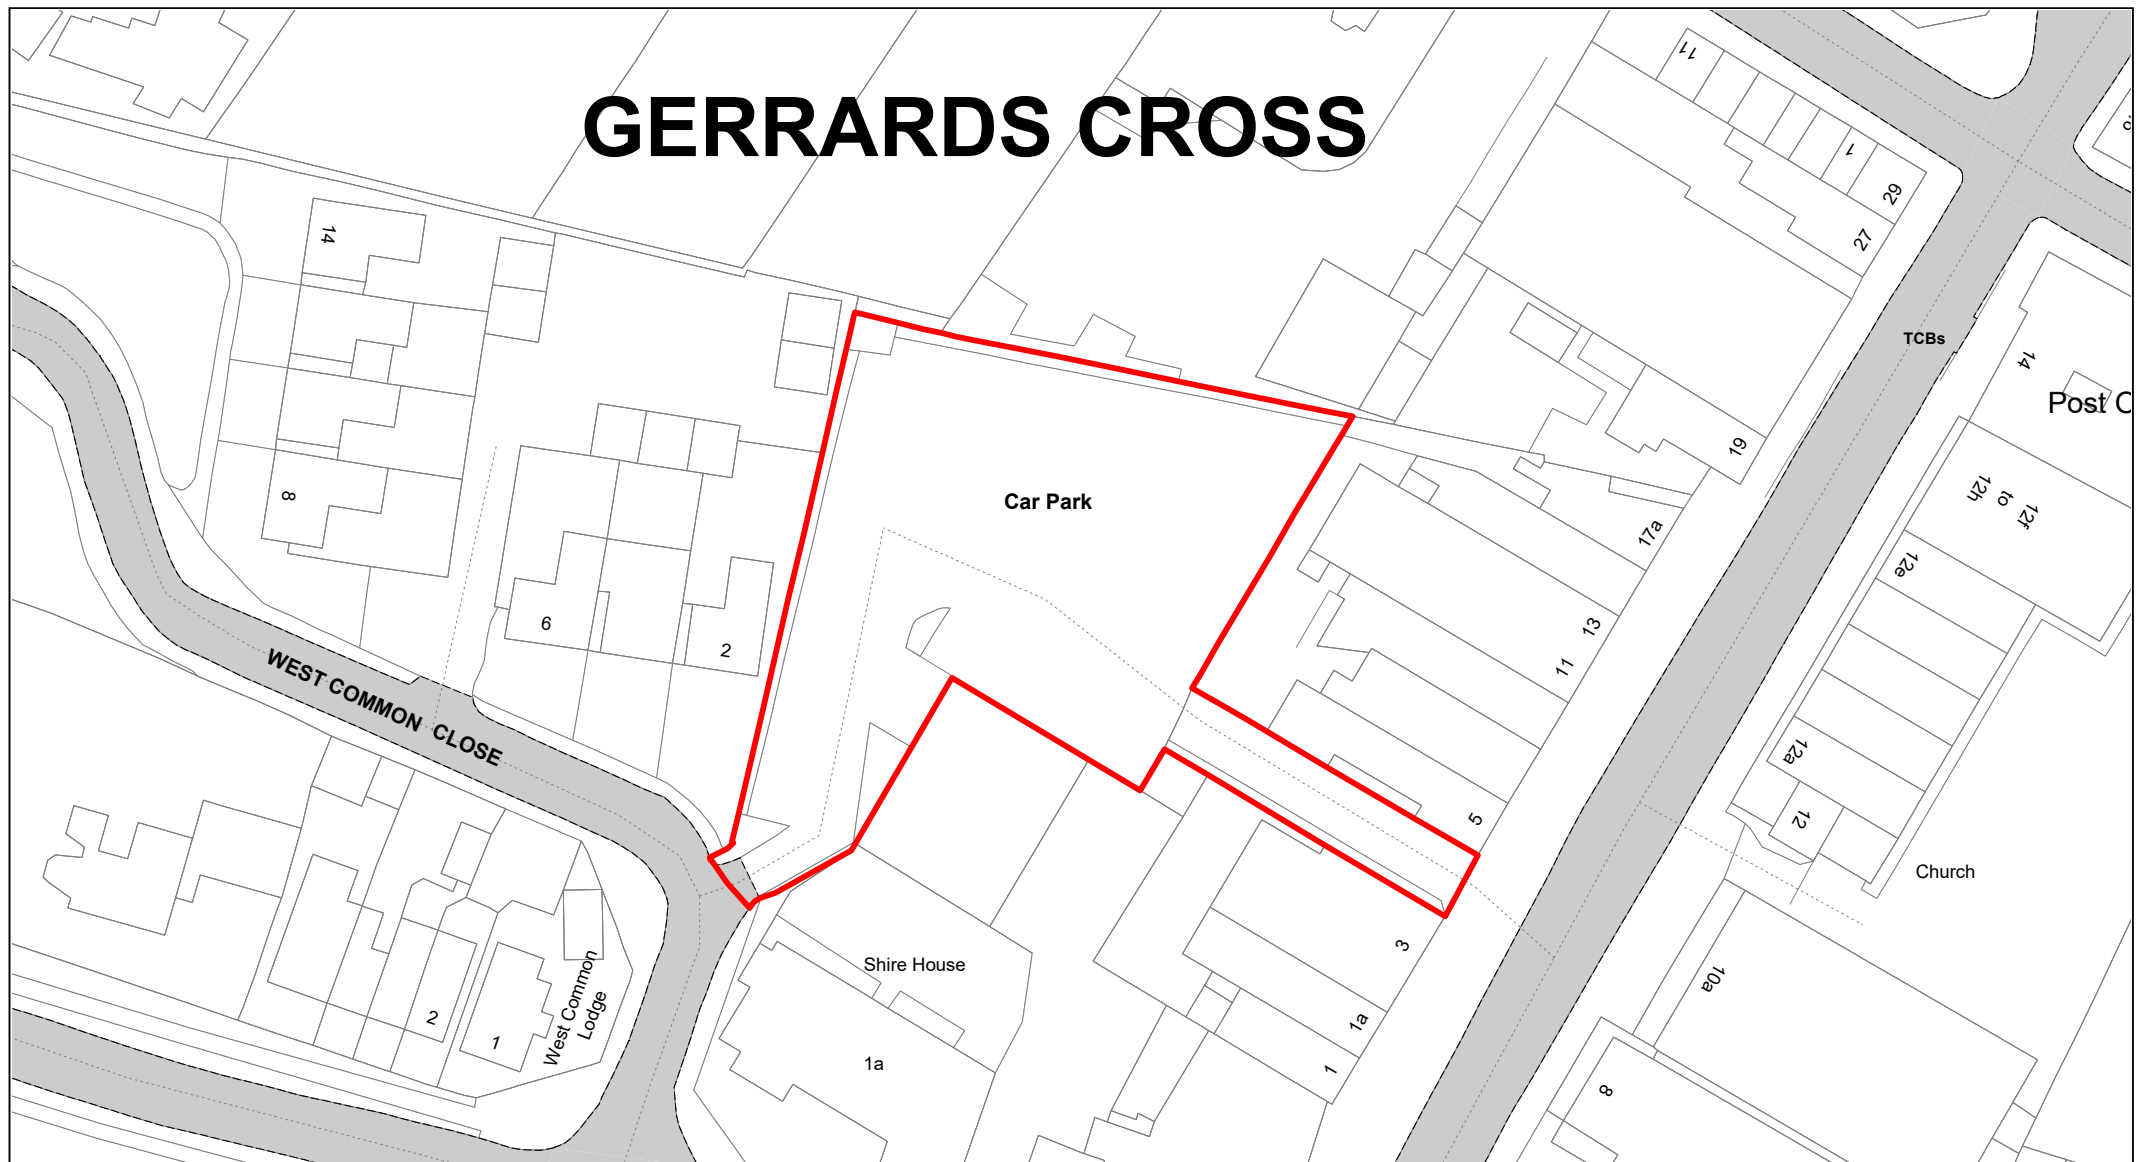

**Buckinghamshire
Council**

Packhorse Road

© Crown copyright. All rights reserved
Buckinghamshire Council
Licence No. 100021529 2020



SCALE	1 : 750
DATE	19/02/2021
DRAWING No.	090
DRAWN BY	BOM




**Buckinghamshire
Council**

Station Road

© Crown copyright. All rights reserved
Buckinghamshire Council
Licence No. 100021529 2020



SCALE	1 : 750
DATE	19/02/2021
DRAWING No.	091
DRAWN BY	BOM

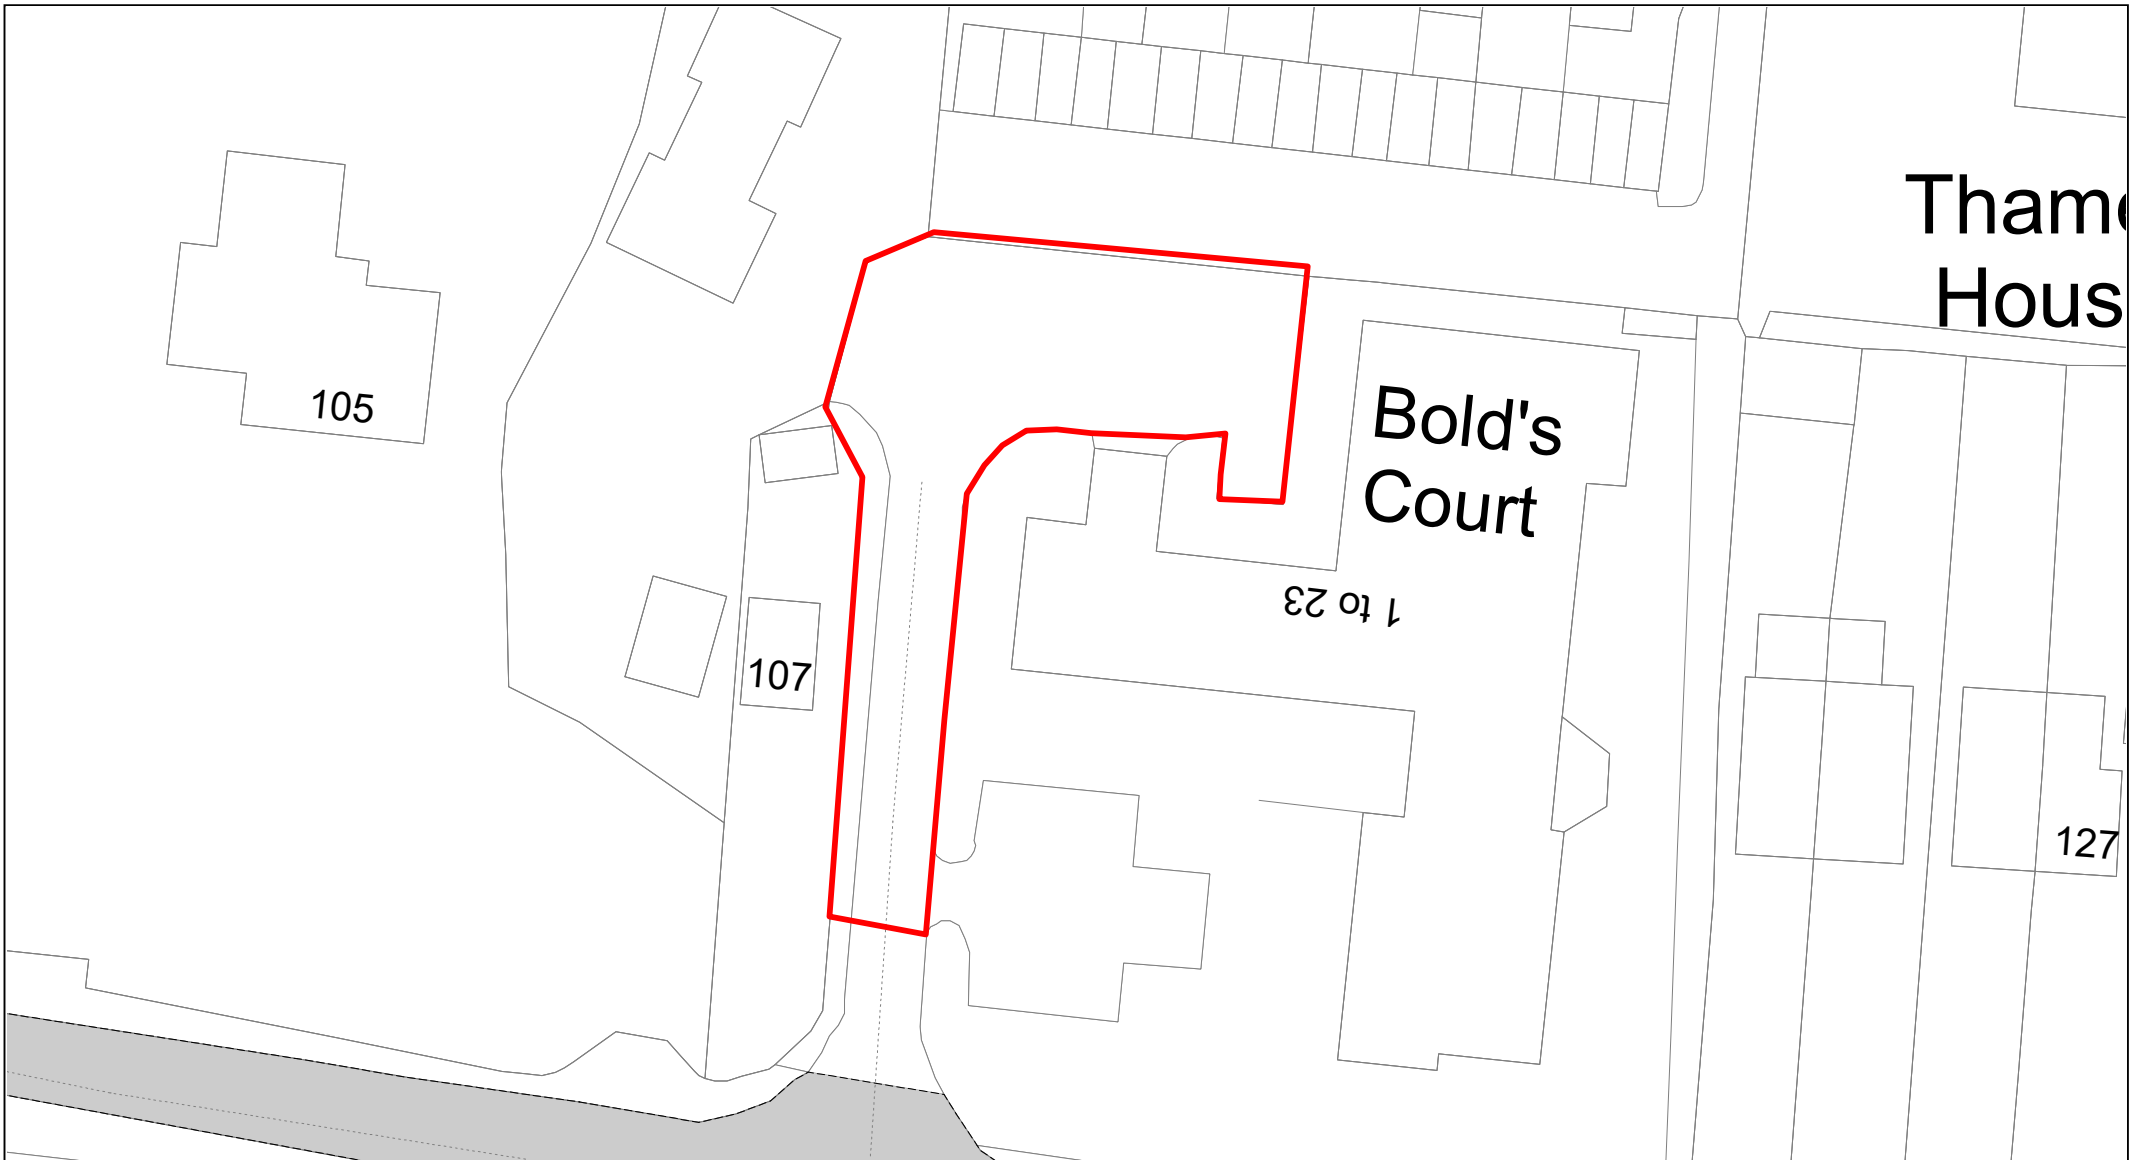

**Buckinghamshire
Council**

Bolds Court

© Crown copyright. All rights reserved
Buckinghamshire Council
Licence No. 100021529 2020



SCALE

1 : 500

DATE


19/02/2021

DRAWING No.

092

DRAWN BY

BOM

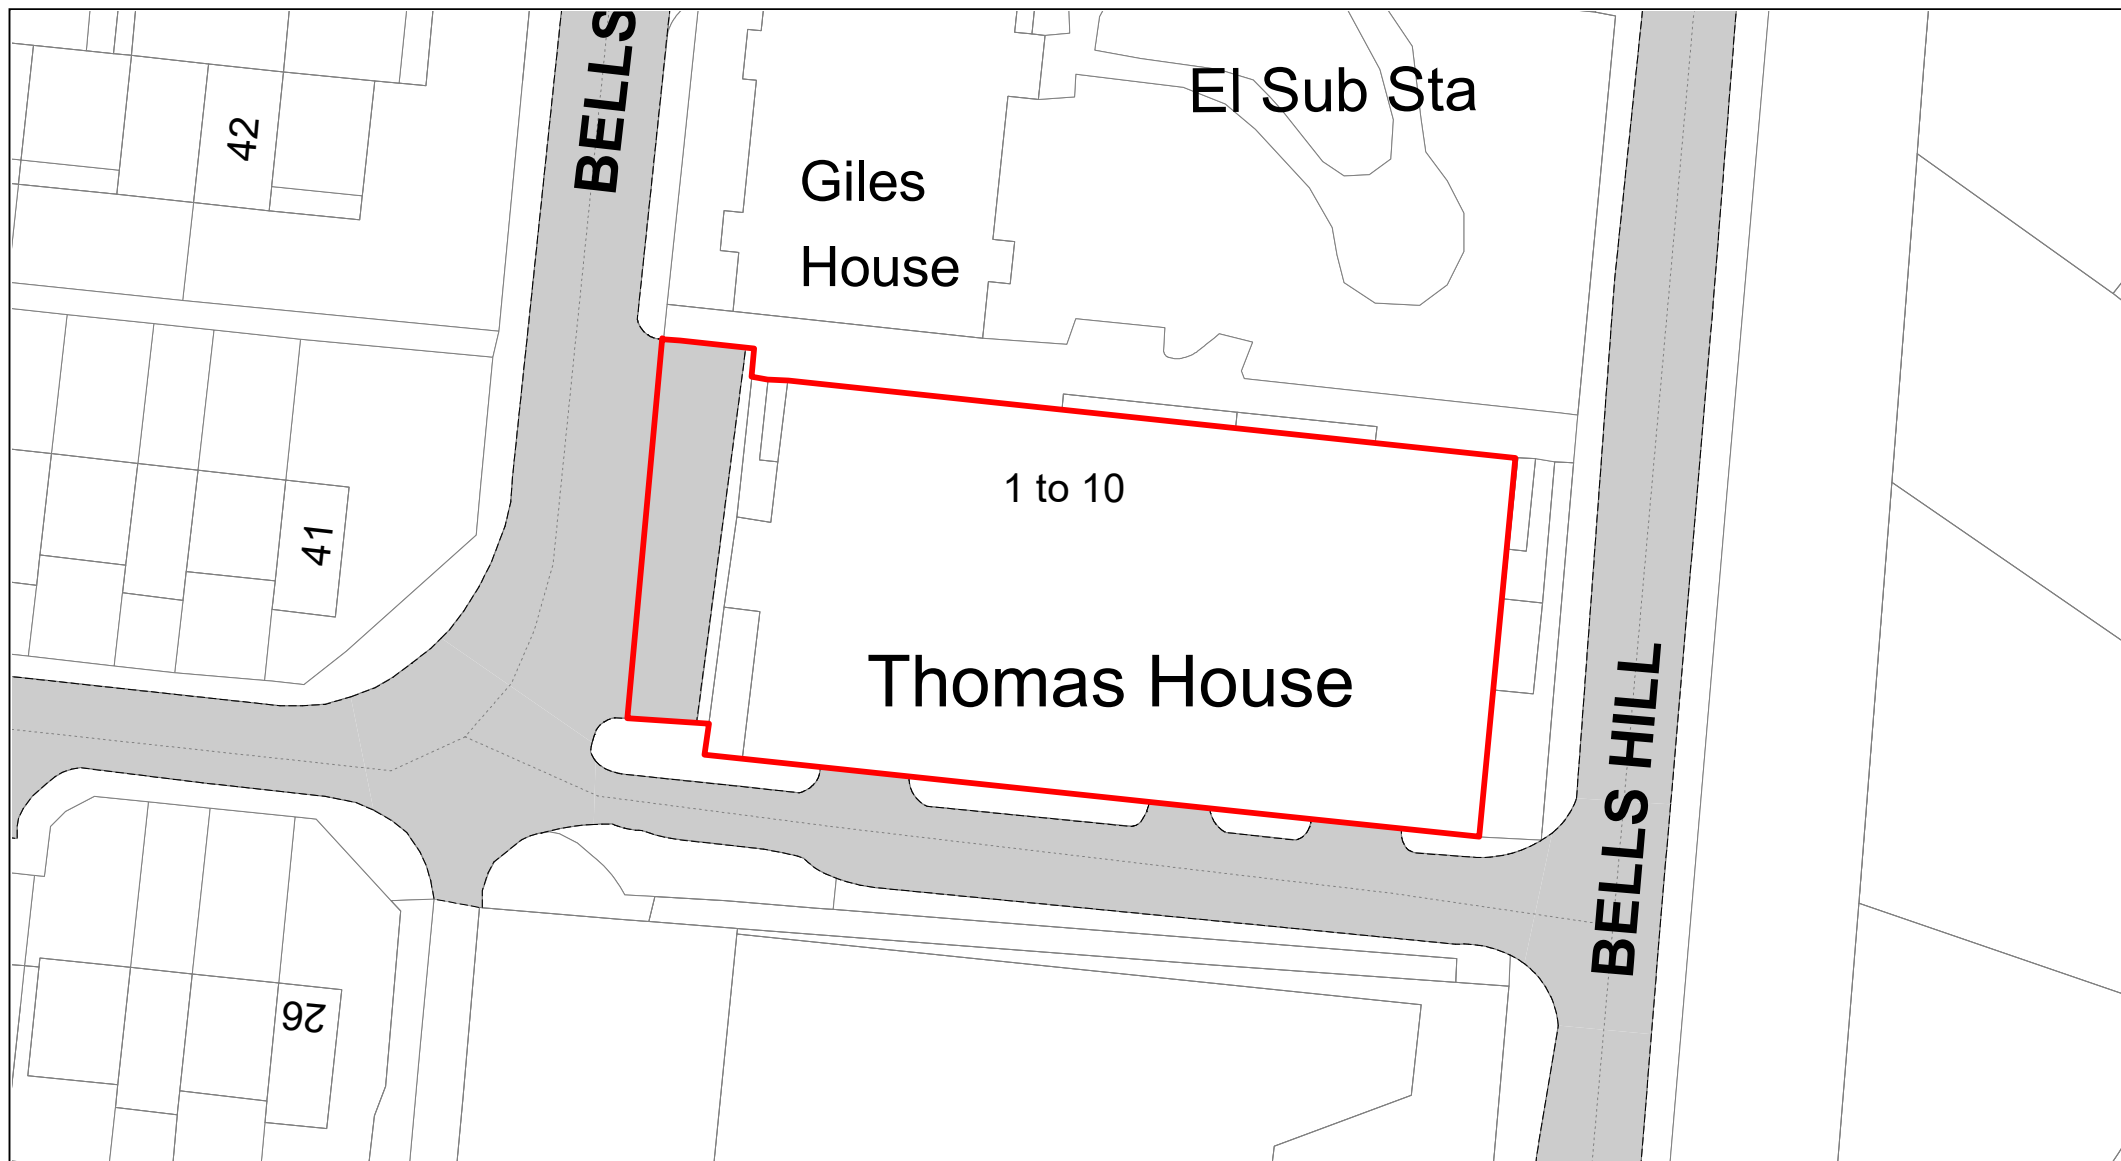


**Buckinghamshire
Council**

Bells Hill Green

© Crown copyright. All rights reserved
Buckinghamshire Council
Licence No. 100021529 2020



SCALE	1 : 500
DATE	19/02/2021
DRAWING No.	093
DRAWN BY	BOM

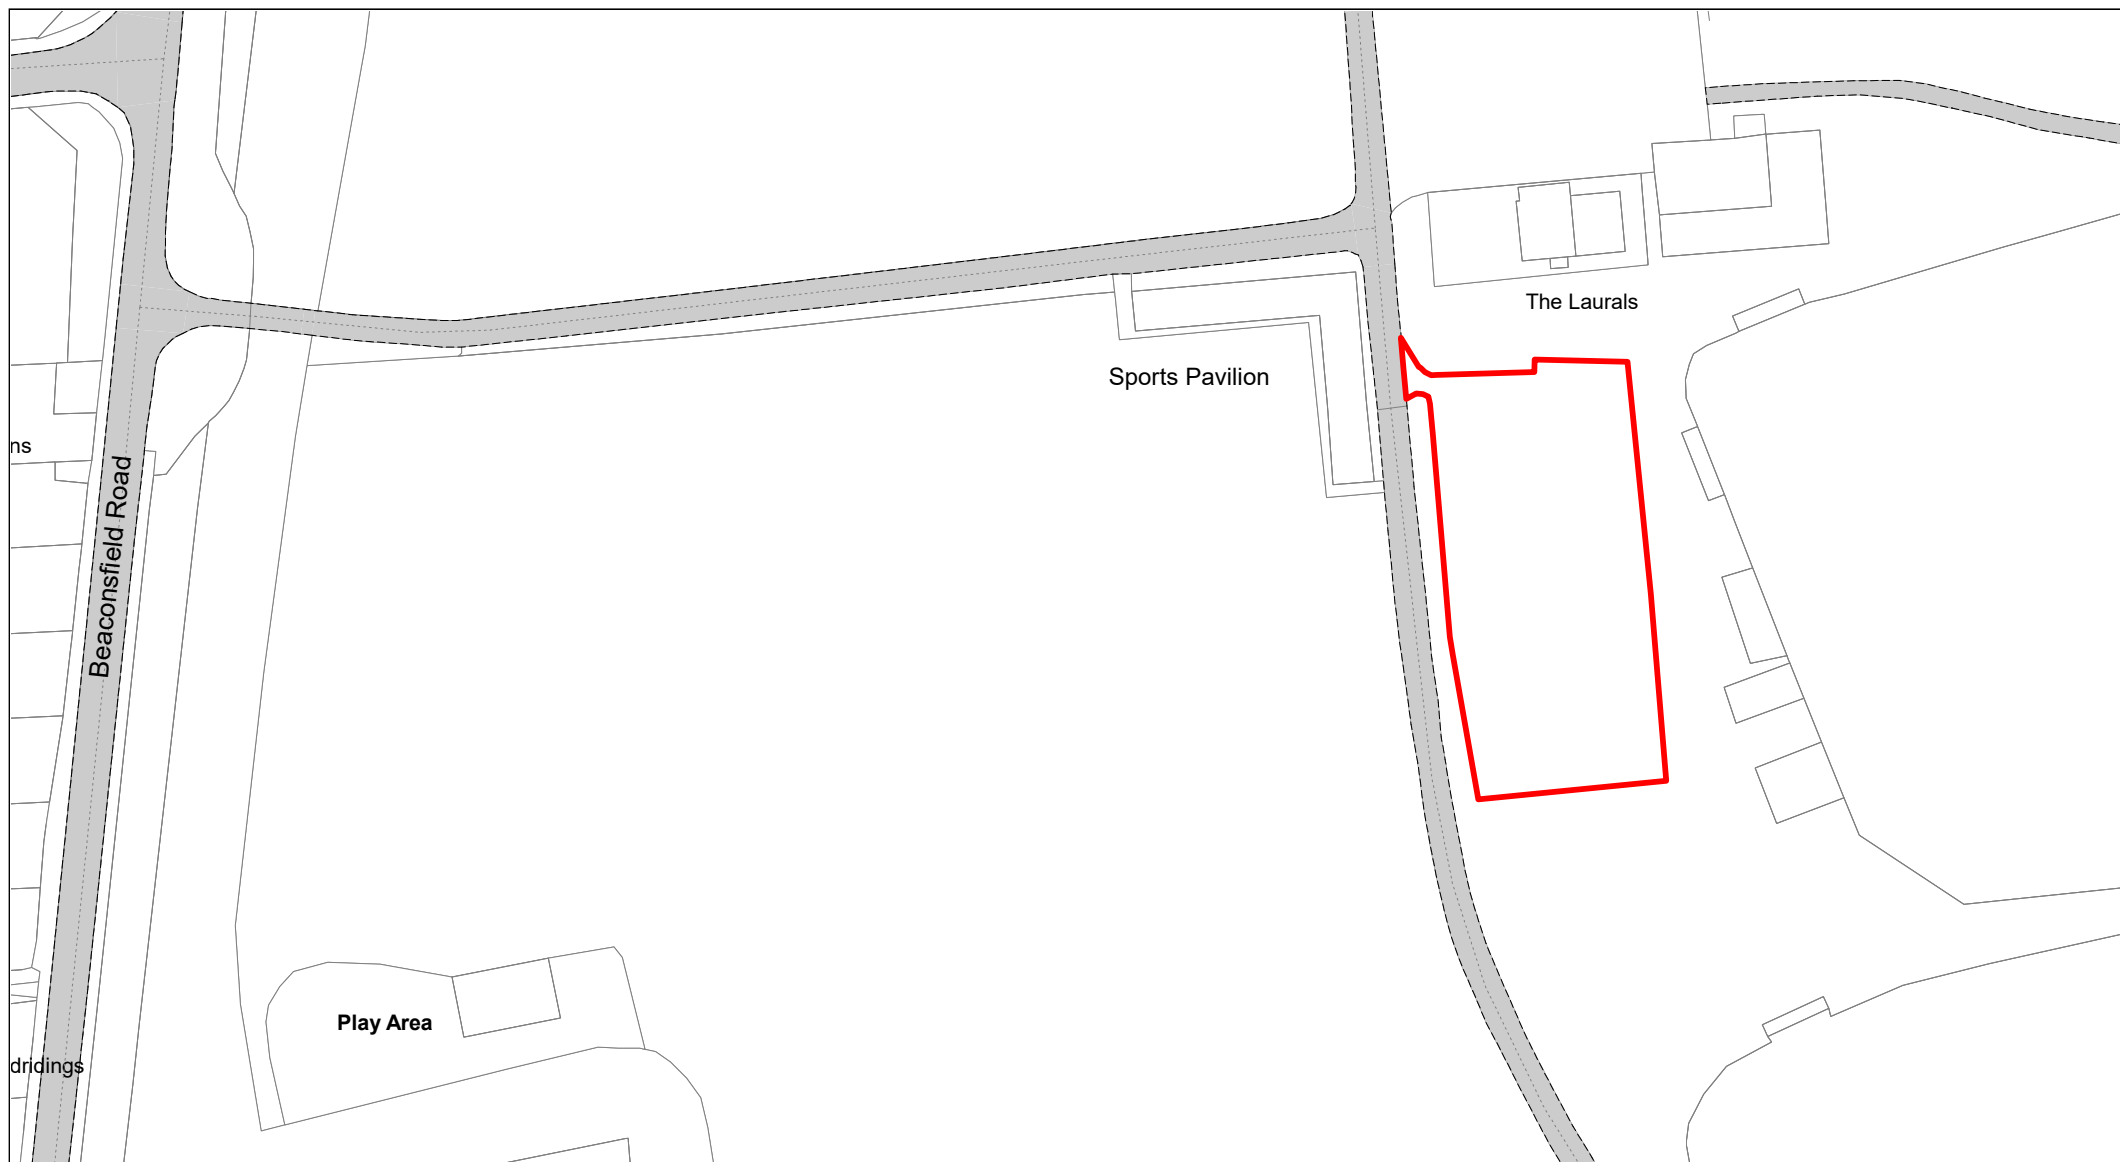


**Buckinghamshire
Council**

Farnham Park Playing Fields

© Crown copyright. All rights reserved
Buckinghamshire Council
Licence No. 100021529 2020



SCALE	1 : 1250
DATE	19/02/2021
DRAWING No.	094
DRAWN BY	BOM

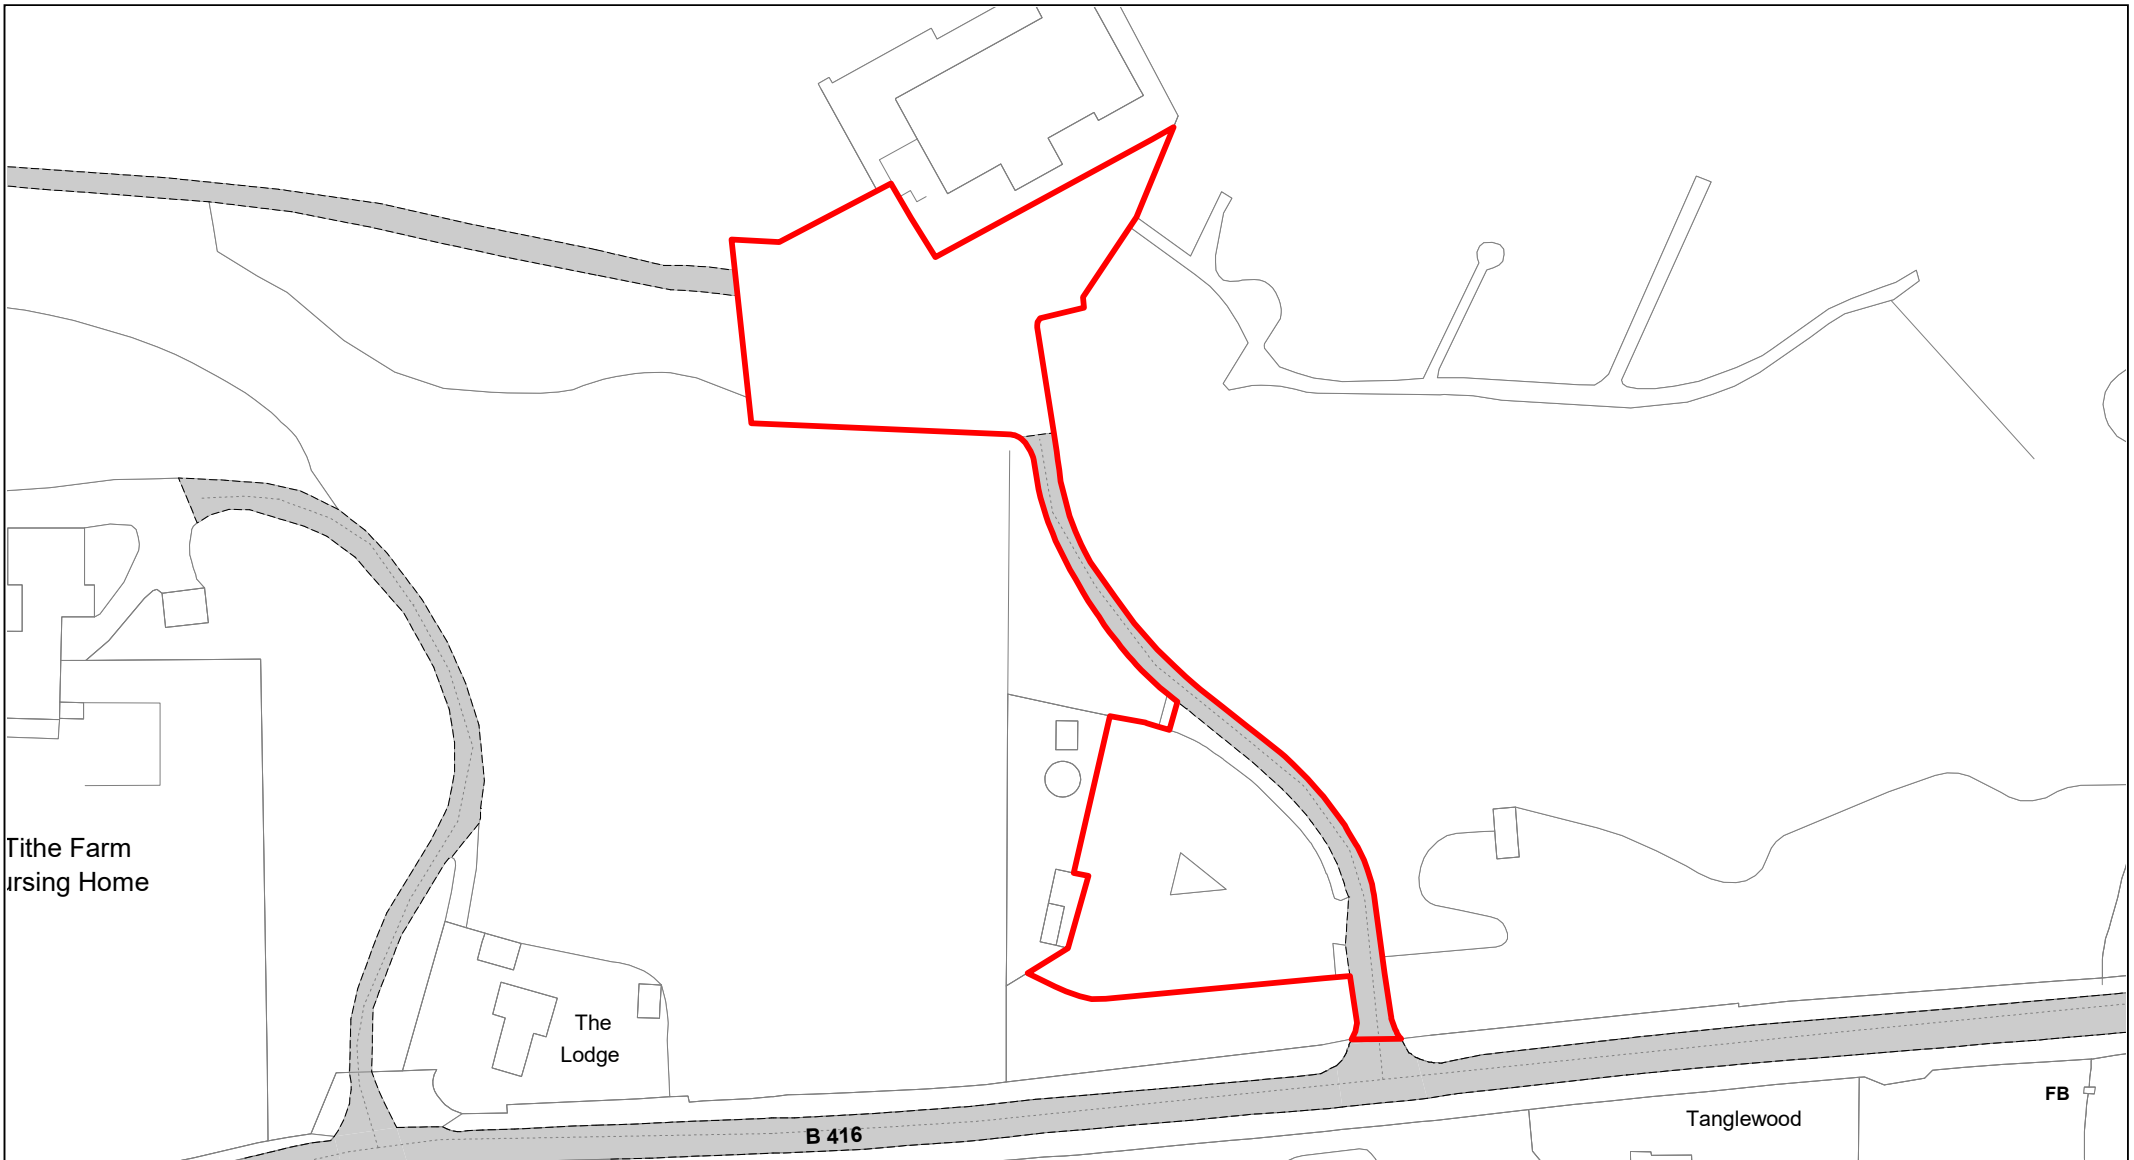


**Buckinghamshire
Council**

South Buckinghamshire Golf Club

© Crown copyright. All rights reserved
Buckinghamshire Council
Licence No. 100021529 2020



SCALE	1 : 1250
DATE	19/02/2021
DRAWING No.	095
DRAWN BY	BOM

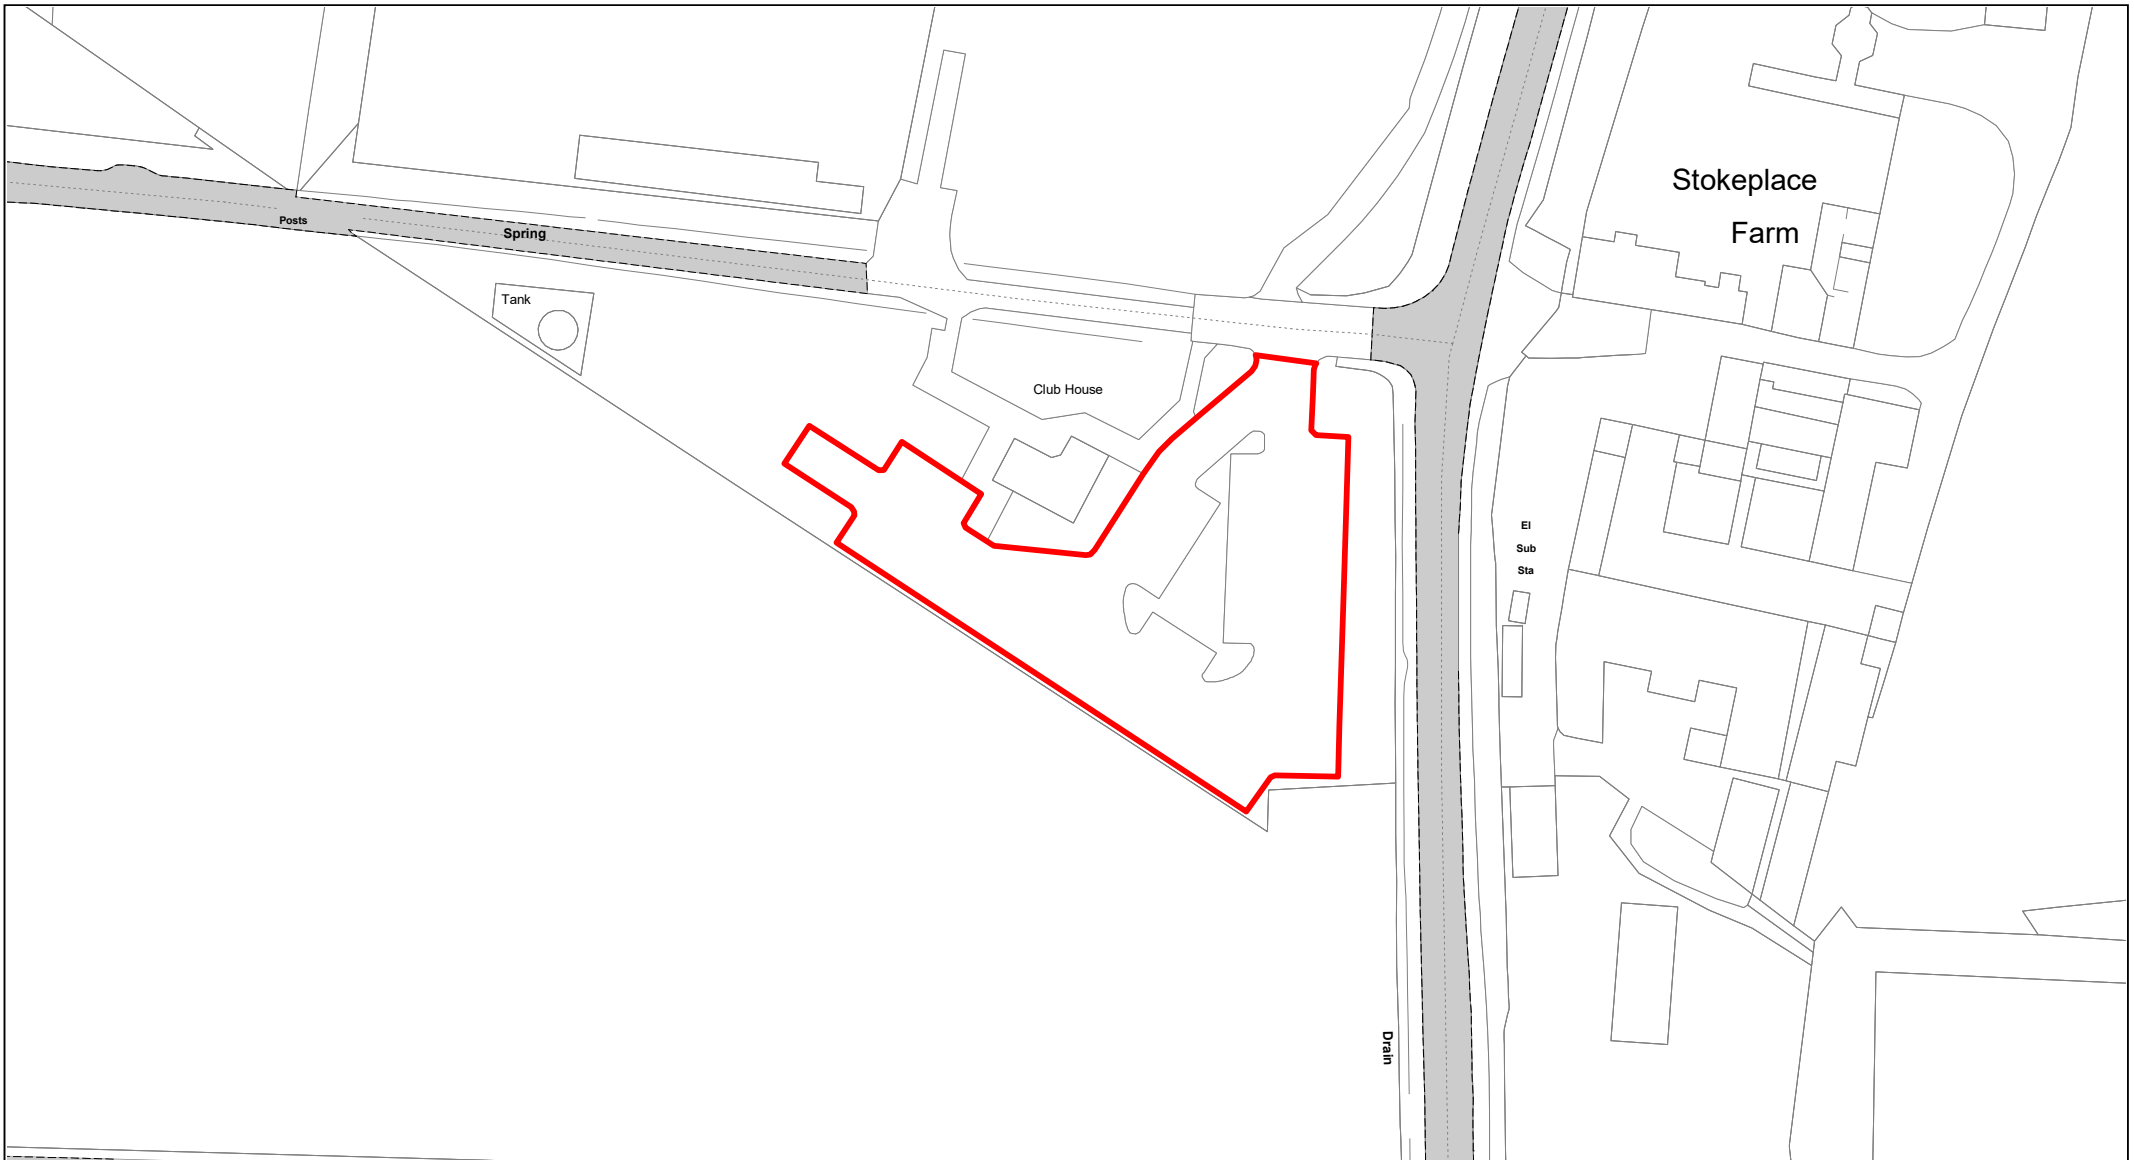

SCALE	1 : 1000
DATE	19/02/2021
DRAWING No.	096
DRAWN BY	BOM



**Buckinghamshire
Council**

Black Park Country Park

© Crown copyright. All rights reserved
Buckinghamshire Council
Licence No. 100021529 2020



SCALE

1 : 1750

DATE


19/02/2021

DRAWING No.

097

DRAWN BY

BOM

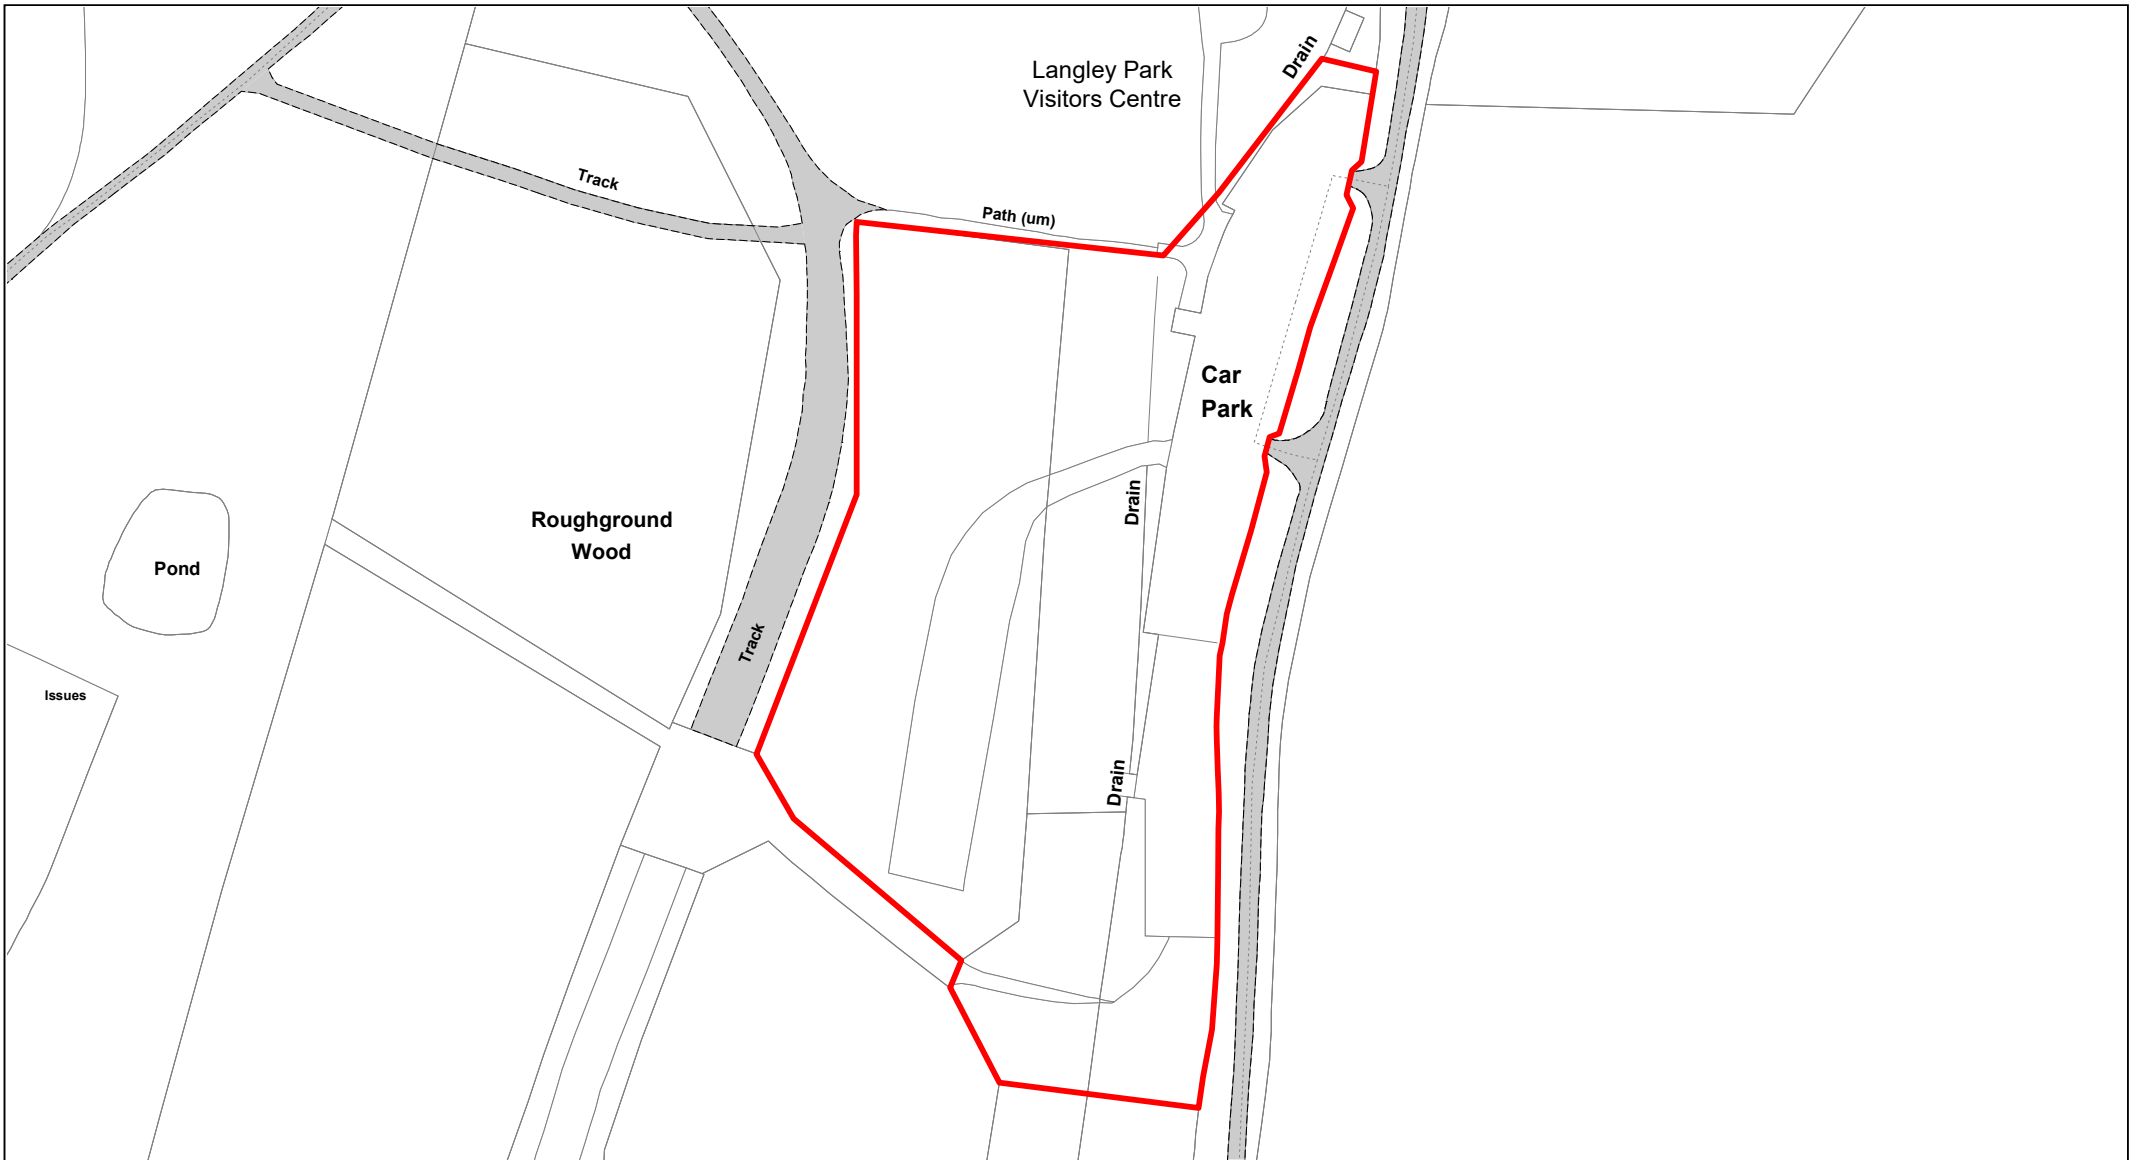

**Buckinghamshire
Council**

Langley Park Country Park

© Crown copyright. All rights reserved
Buckinghamshire Council
Licence No. 100021529 2020



SCALE

1 : 1500

DATE


19/02/2021

DRAWING No.


098

DRAWN BY

BOM

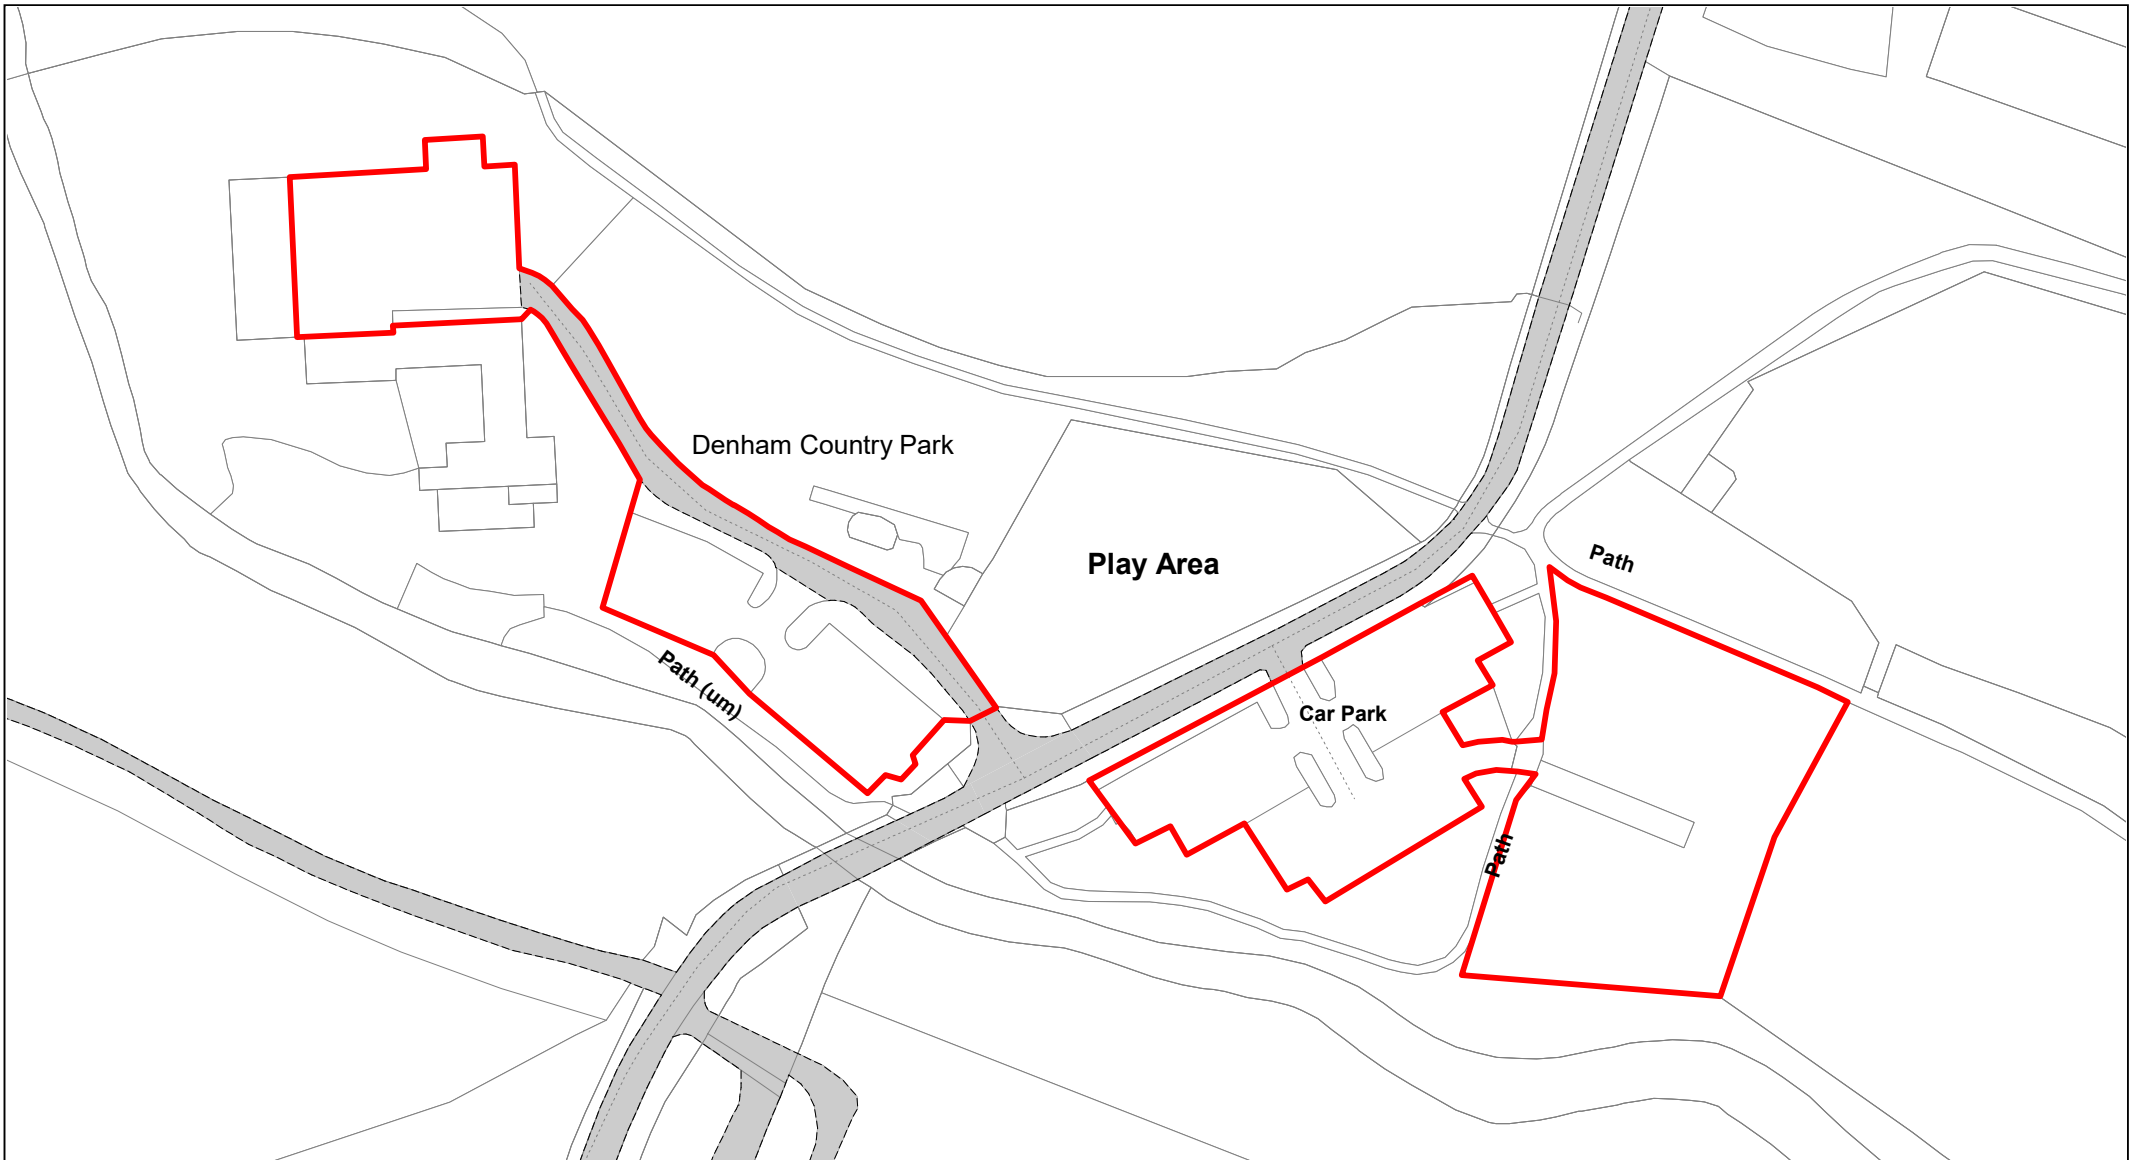

SCALE	1 : 1250
DATE	19/02/2021
DRAWING No.	099
DRAWN BY	BOM

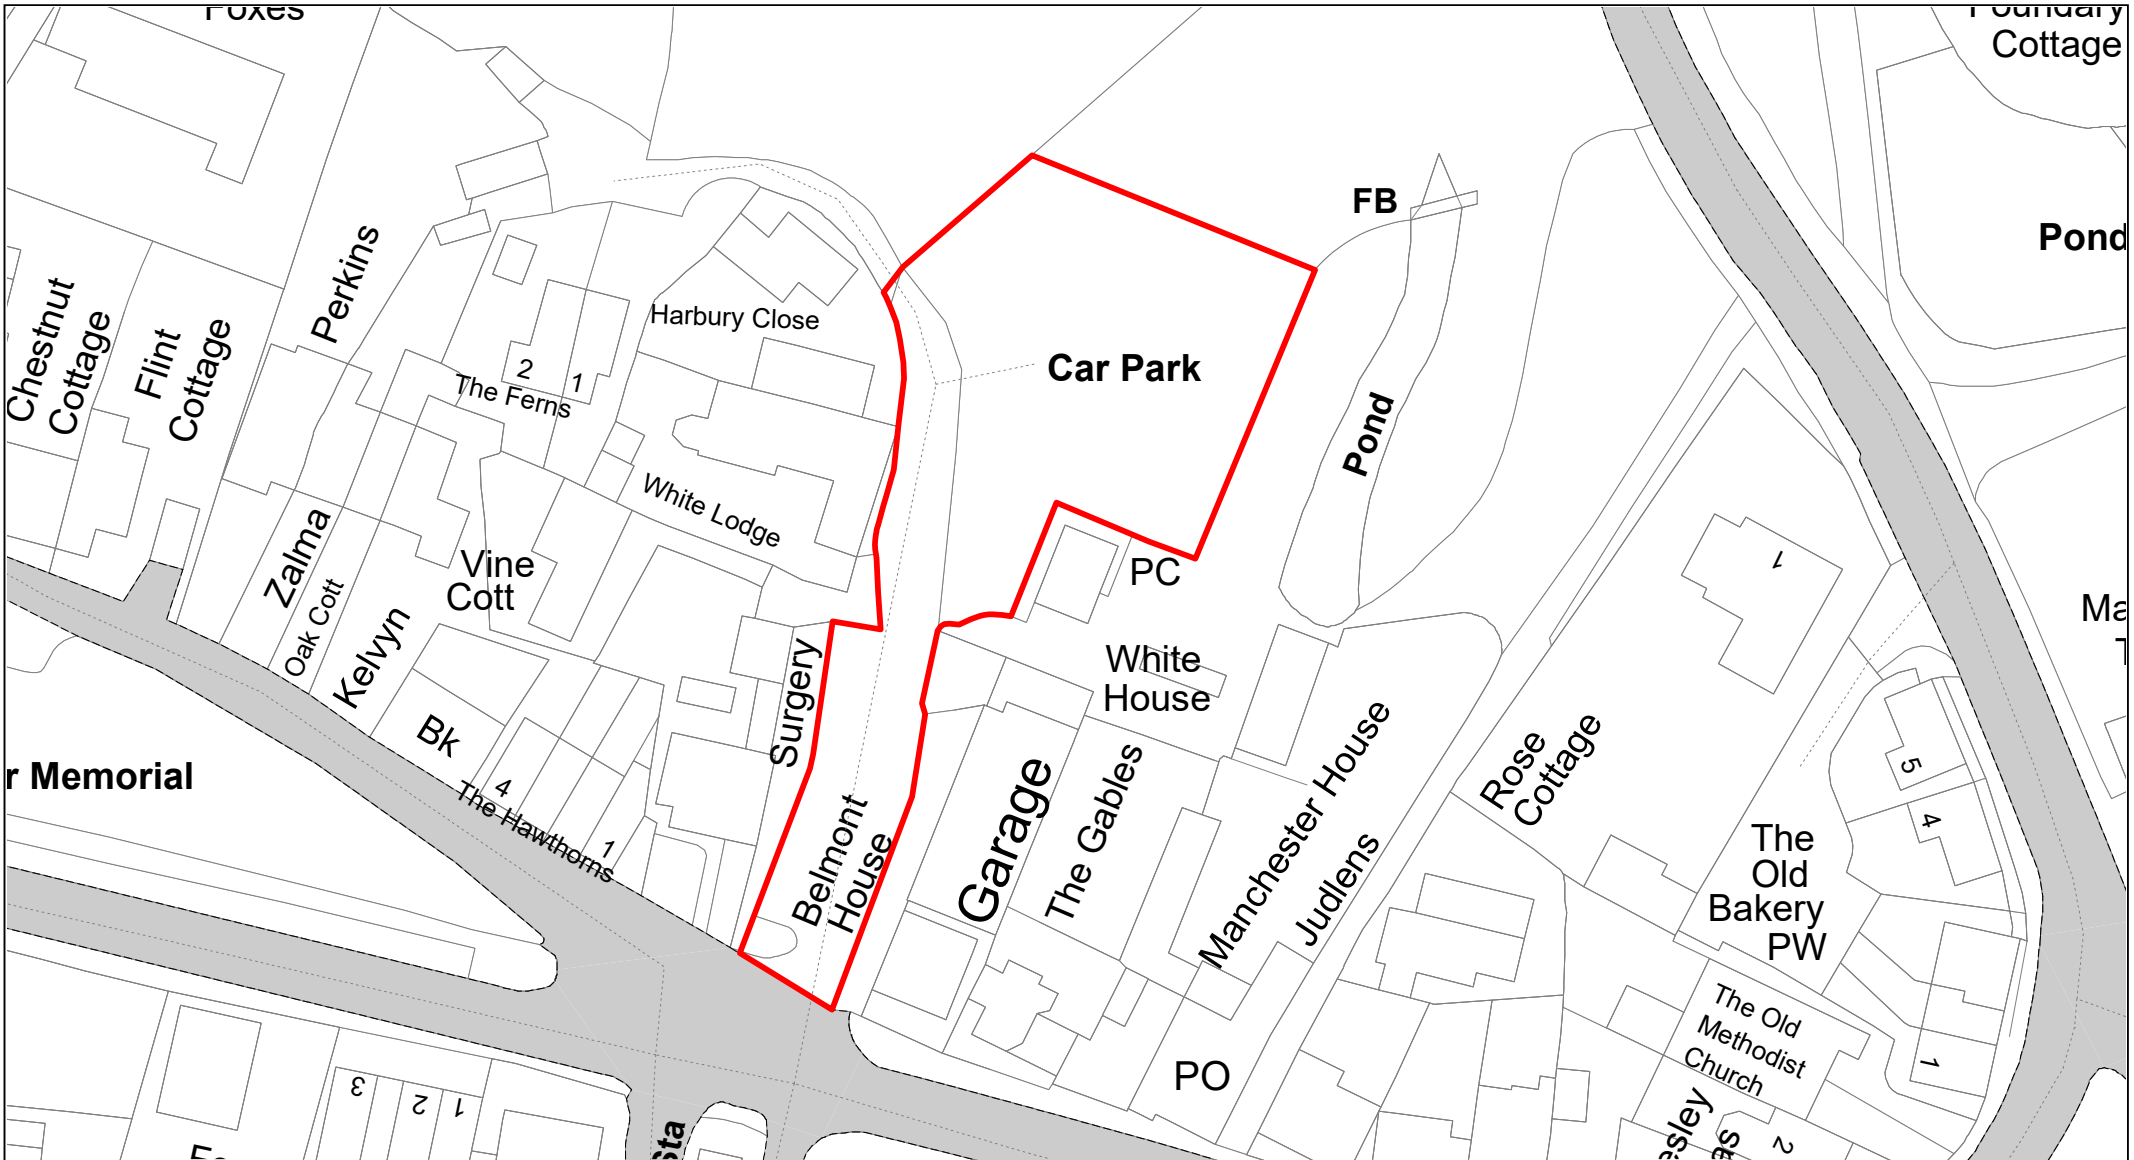

**Buckinghamshire
Council**

Finings Road

© Crown copyright. All rights reserved
Buckinghamshire Council
Licence No. 100021529 2020



SCALE	1 : 750
DATE	19/02/2021
DRAWING No.	100
DRAWN BY	BOM