


**Buckinghamshire
Council**

Upper Hundreds

© Crown copyright. All rights reserved
Buckinghamshire Council
Licence No. 100021529 2020



SCALE	1 : 750
DATE	19/02/2021
DRAWING No.	001
DRAWN BY	BOM

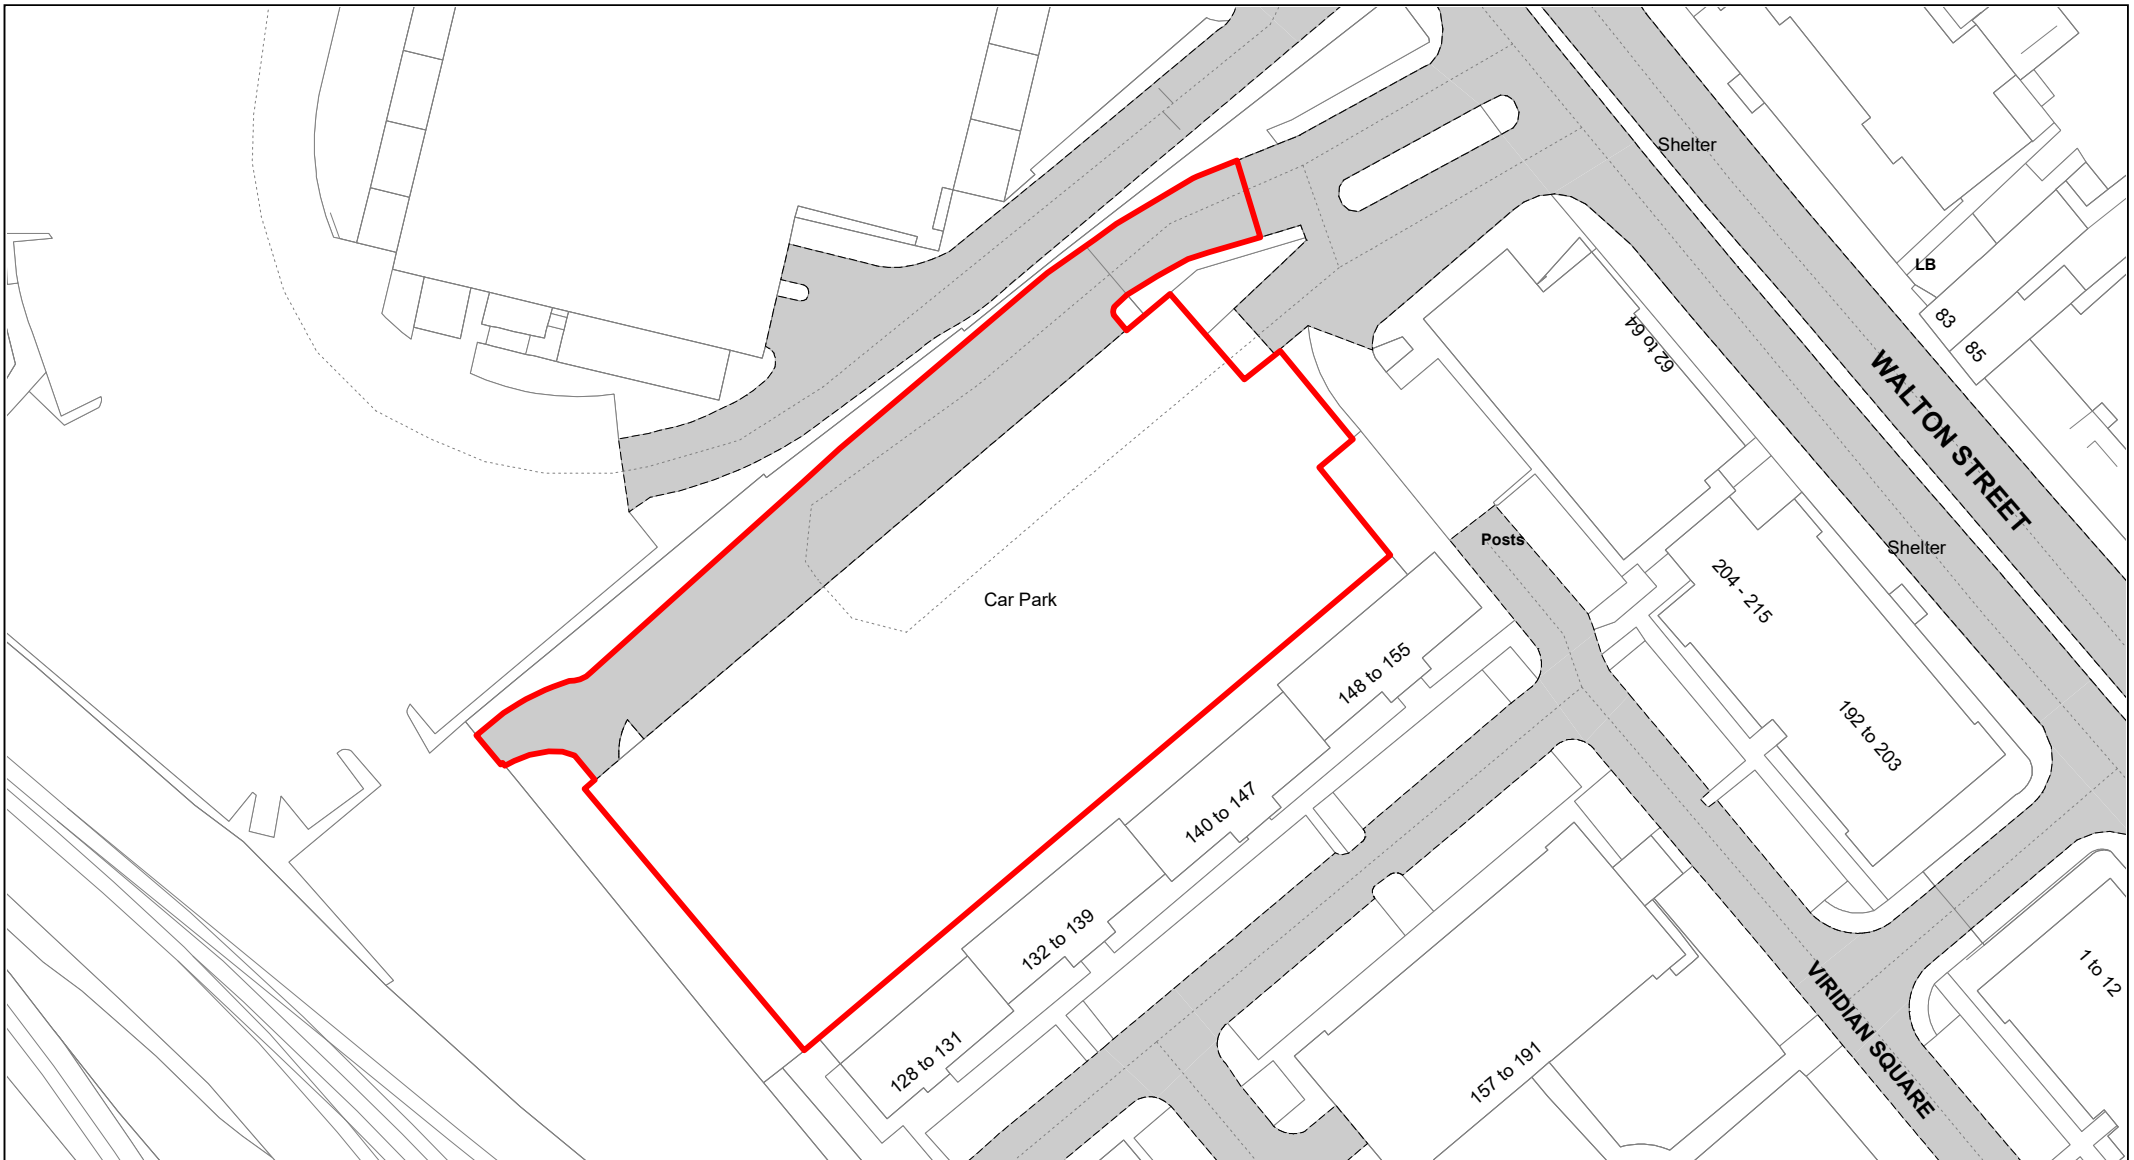

**Buckinghamshire
Council**

Walton Street

© Crown copyright. All rights reserved
Buckinghamshire Council
Licence No. 100021529 2020



SCALE

1 : 750

DATE

19/02/2021

DRAWING No.

002

DRAWN BY

BOM



**Buckinghamshire
Council**

Exchange Street

© Crown copyright. All rights reserved
Buckinghamshire Council
Licence No. 100021529 2020



SCALE	1 : 1000
DATE	19/02/2021
DRAWING No.	003
DRAWN BY	BOM




**Buckinghamshire
Council**

Buckingham Street (Coopers Yard)

© Crown copyright. All rights reserved
Buckinghamshire Council
Licence No. 100021529 2020



SCALE	1 : 750
DATE	19/02/2021
DRAWING No.	004
DRAWN BY	BOM

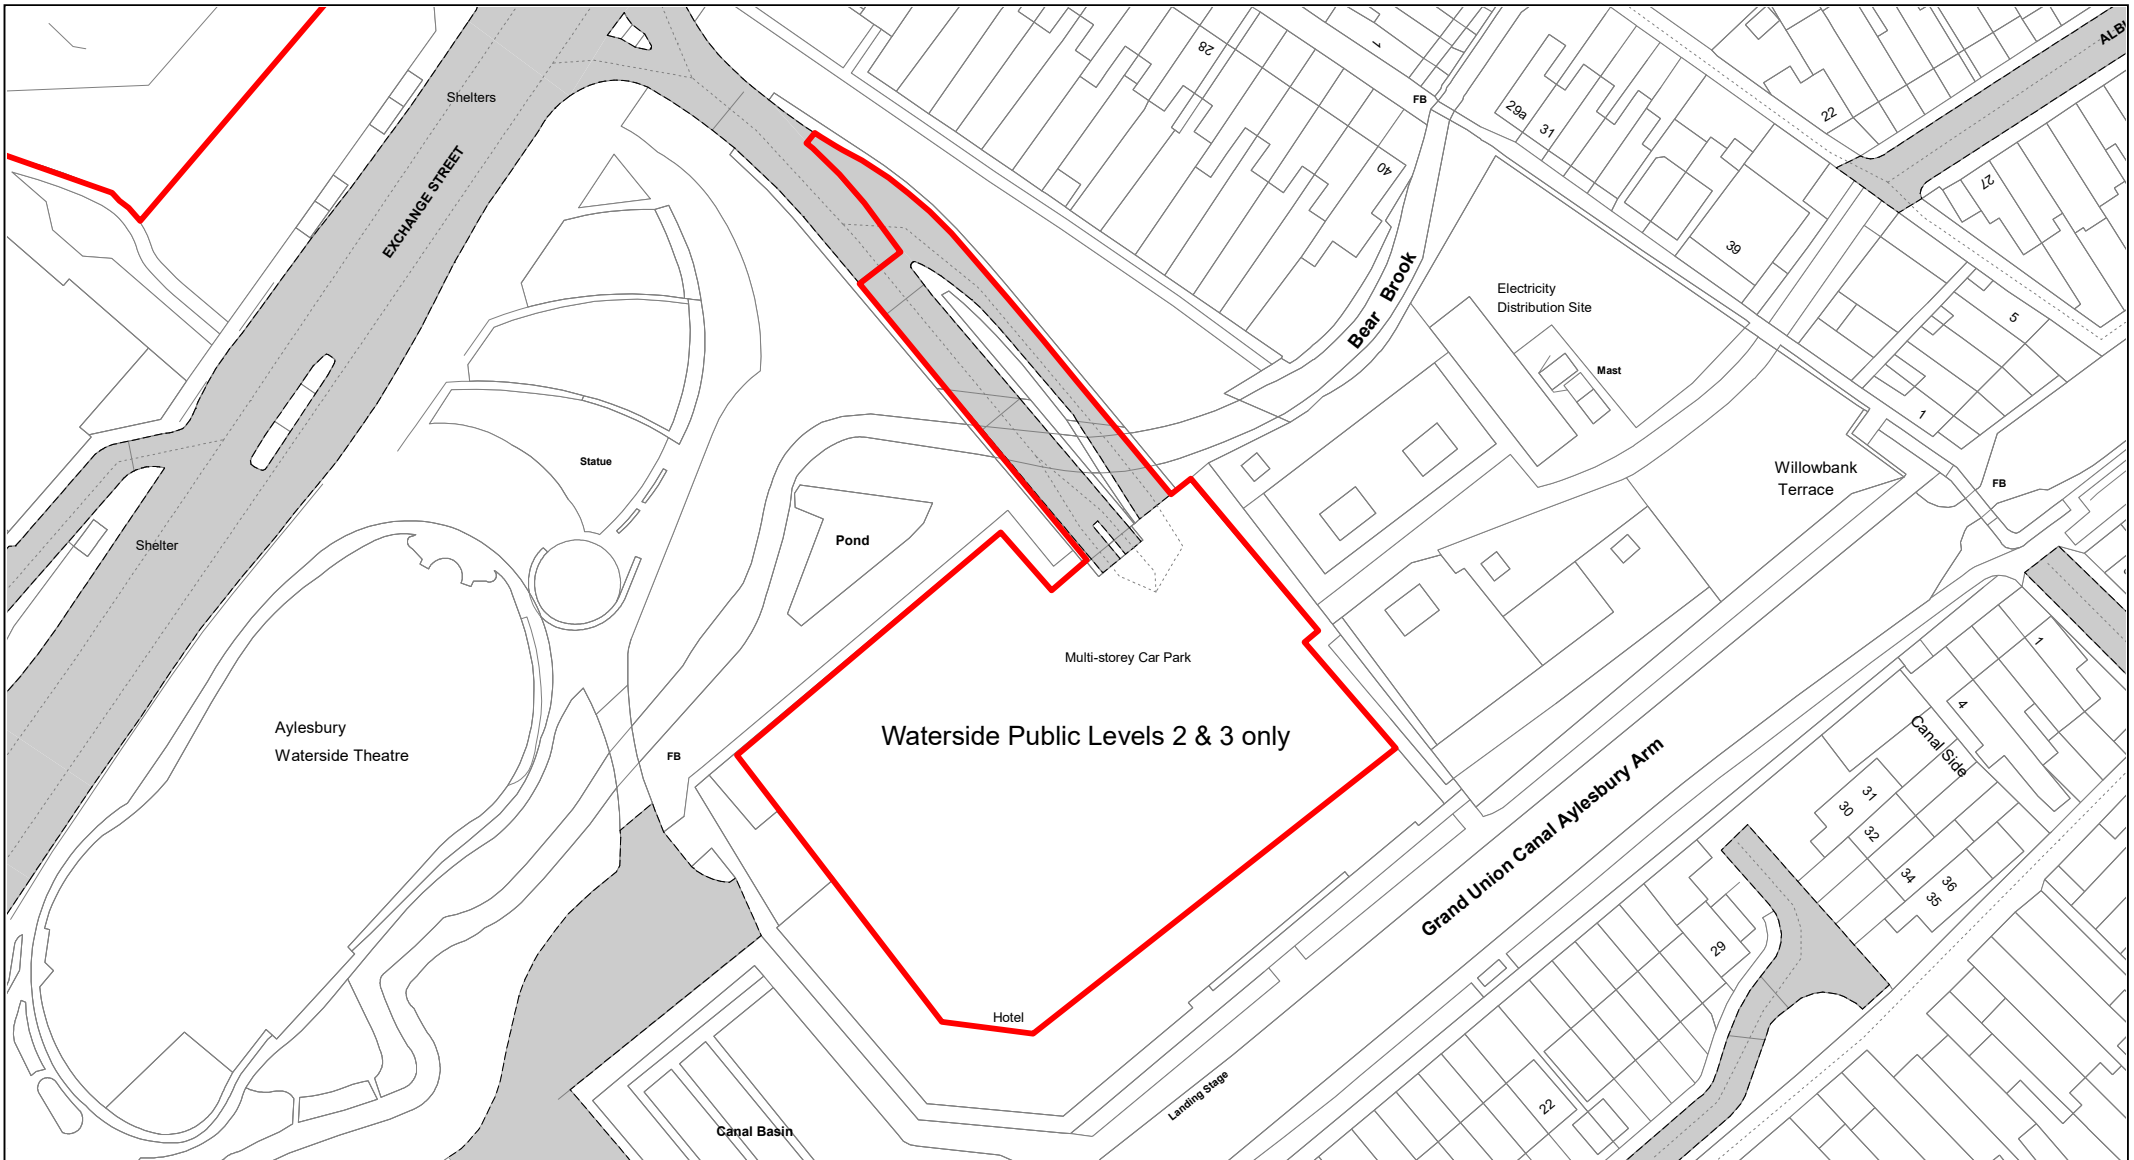

**Buckinghamshire
Council**

Waterside Public Levels 2 & 3 only

© Crown copyright. All rights reserved
Buckinghamshire Council
Licence No. 100021529 2020



SCALE

1 : 1000

DATE


19/02/2021

DRAWING No.

005

DRAWN BY

BOM

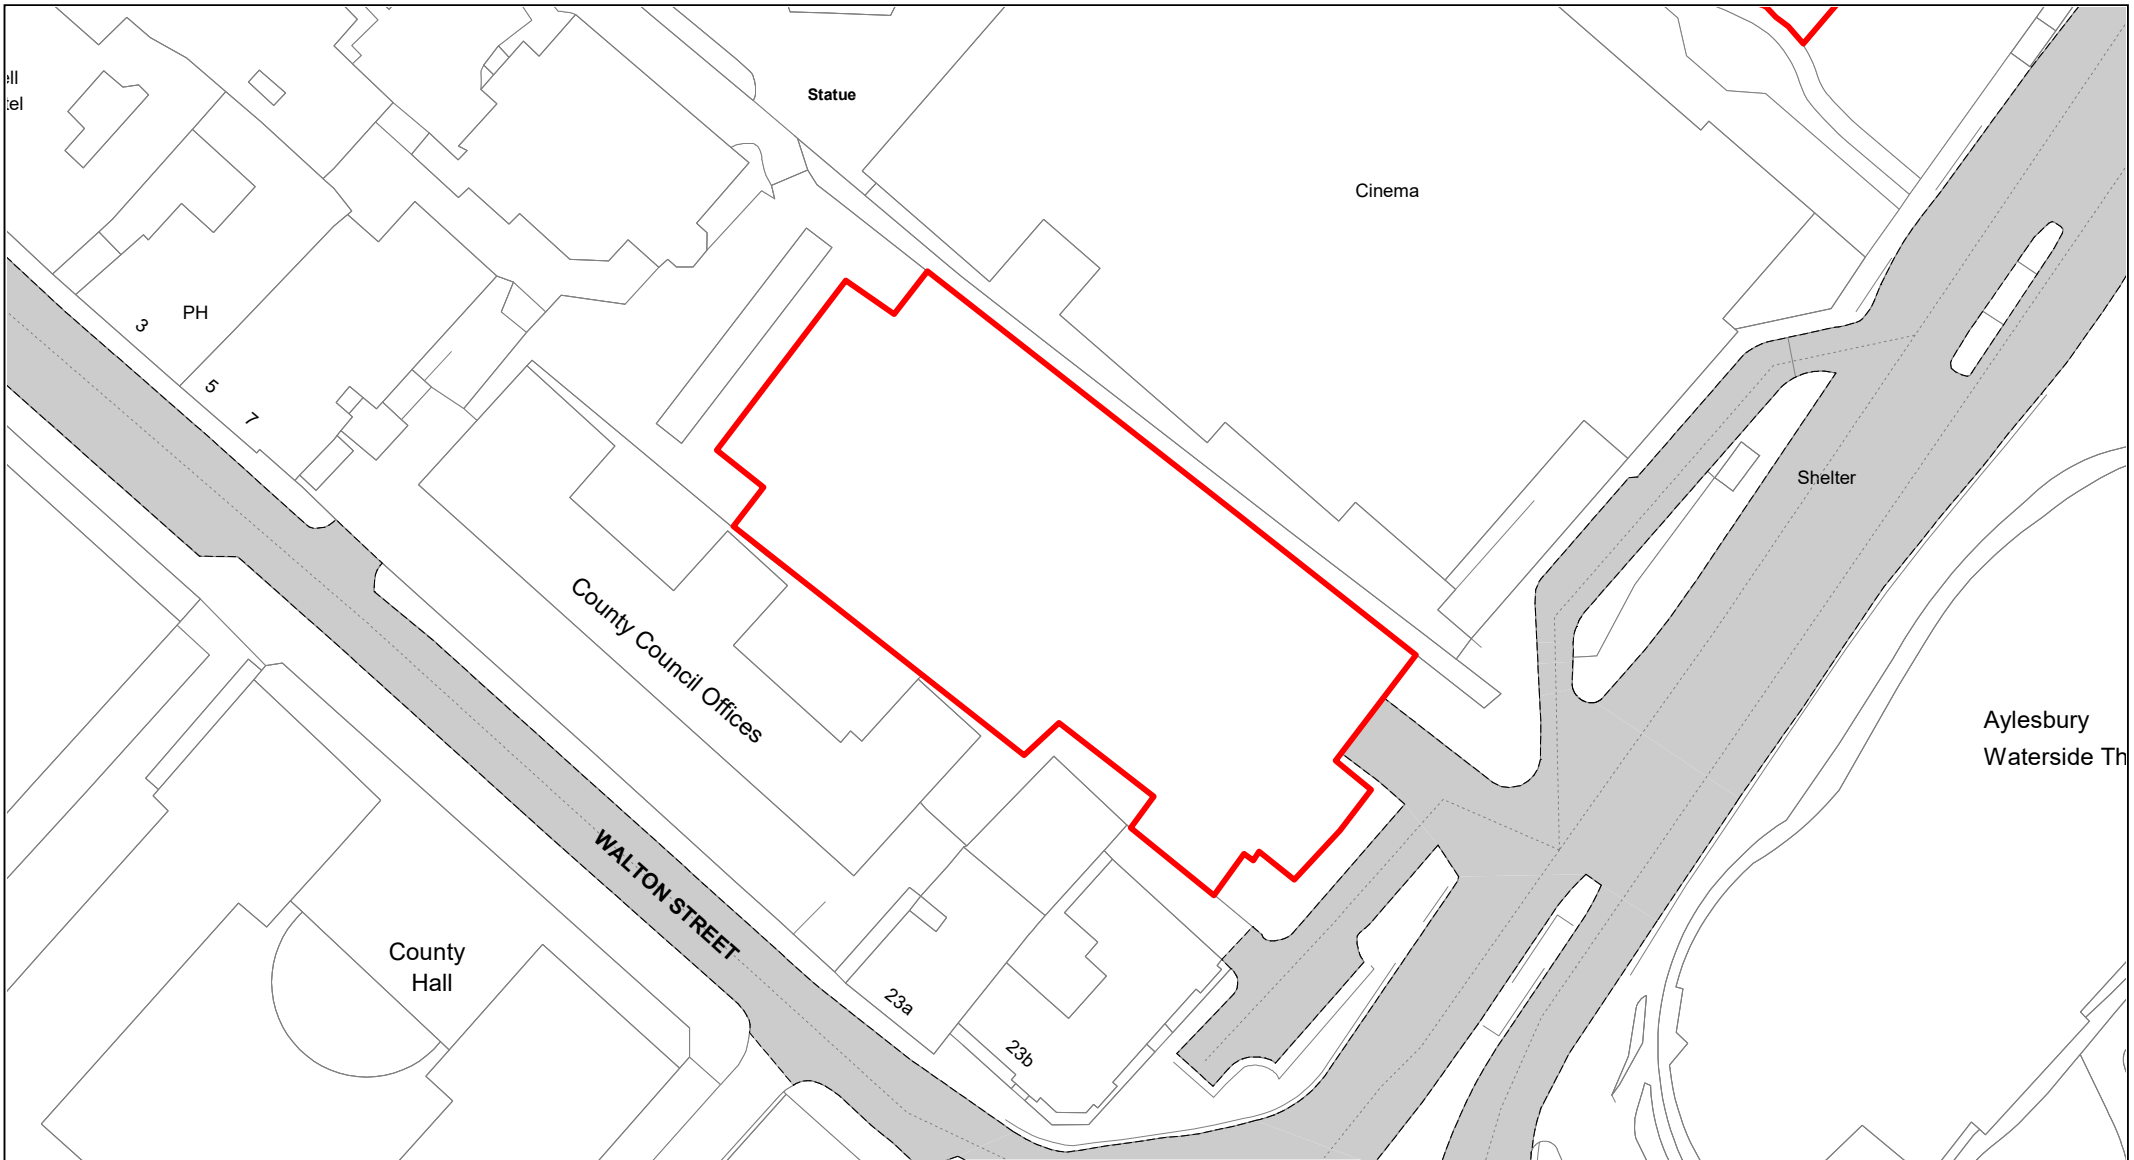

**Buckinghamshire
Council**

Waterside North

© Crown copyright. All rights reserved
Buckinghamshire Council
Licence No. 100021529 2020



SCALE	1 : 750
DATE	19/02/2021
DRAWING No.	006
DRAWN BY	BOM




Hale Street

© Crown copyright. All rights reserved
Buckinghamshire Council
Licence No. 100021529 2020



SCALE	1 : 500
DATE	19/02/2021
DRAWING No.	007
DRAWN BY	BOM

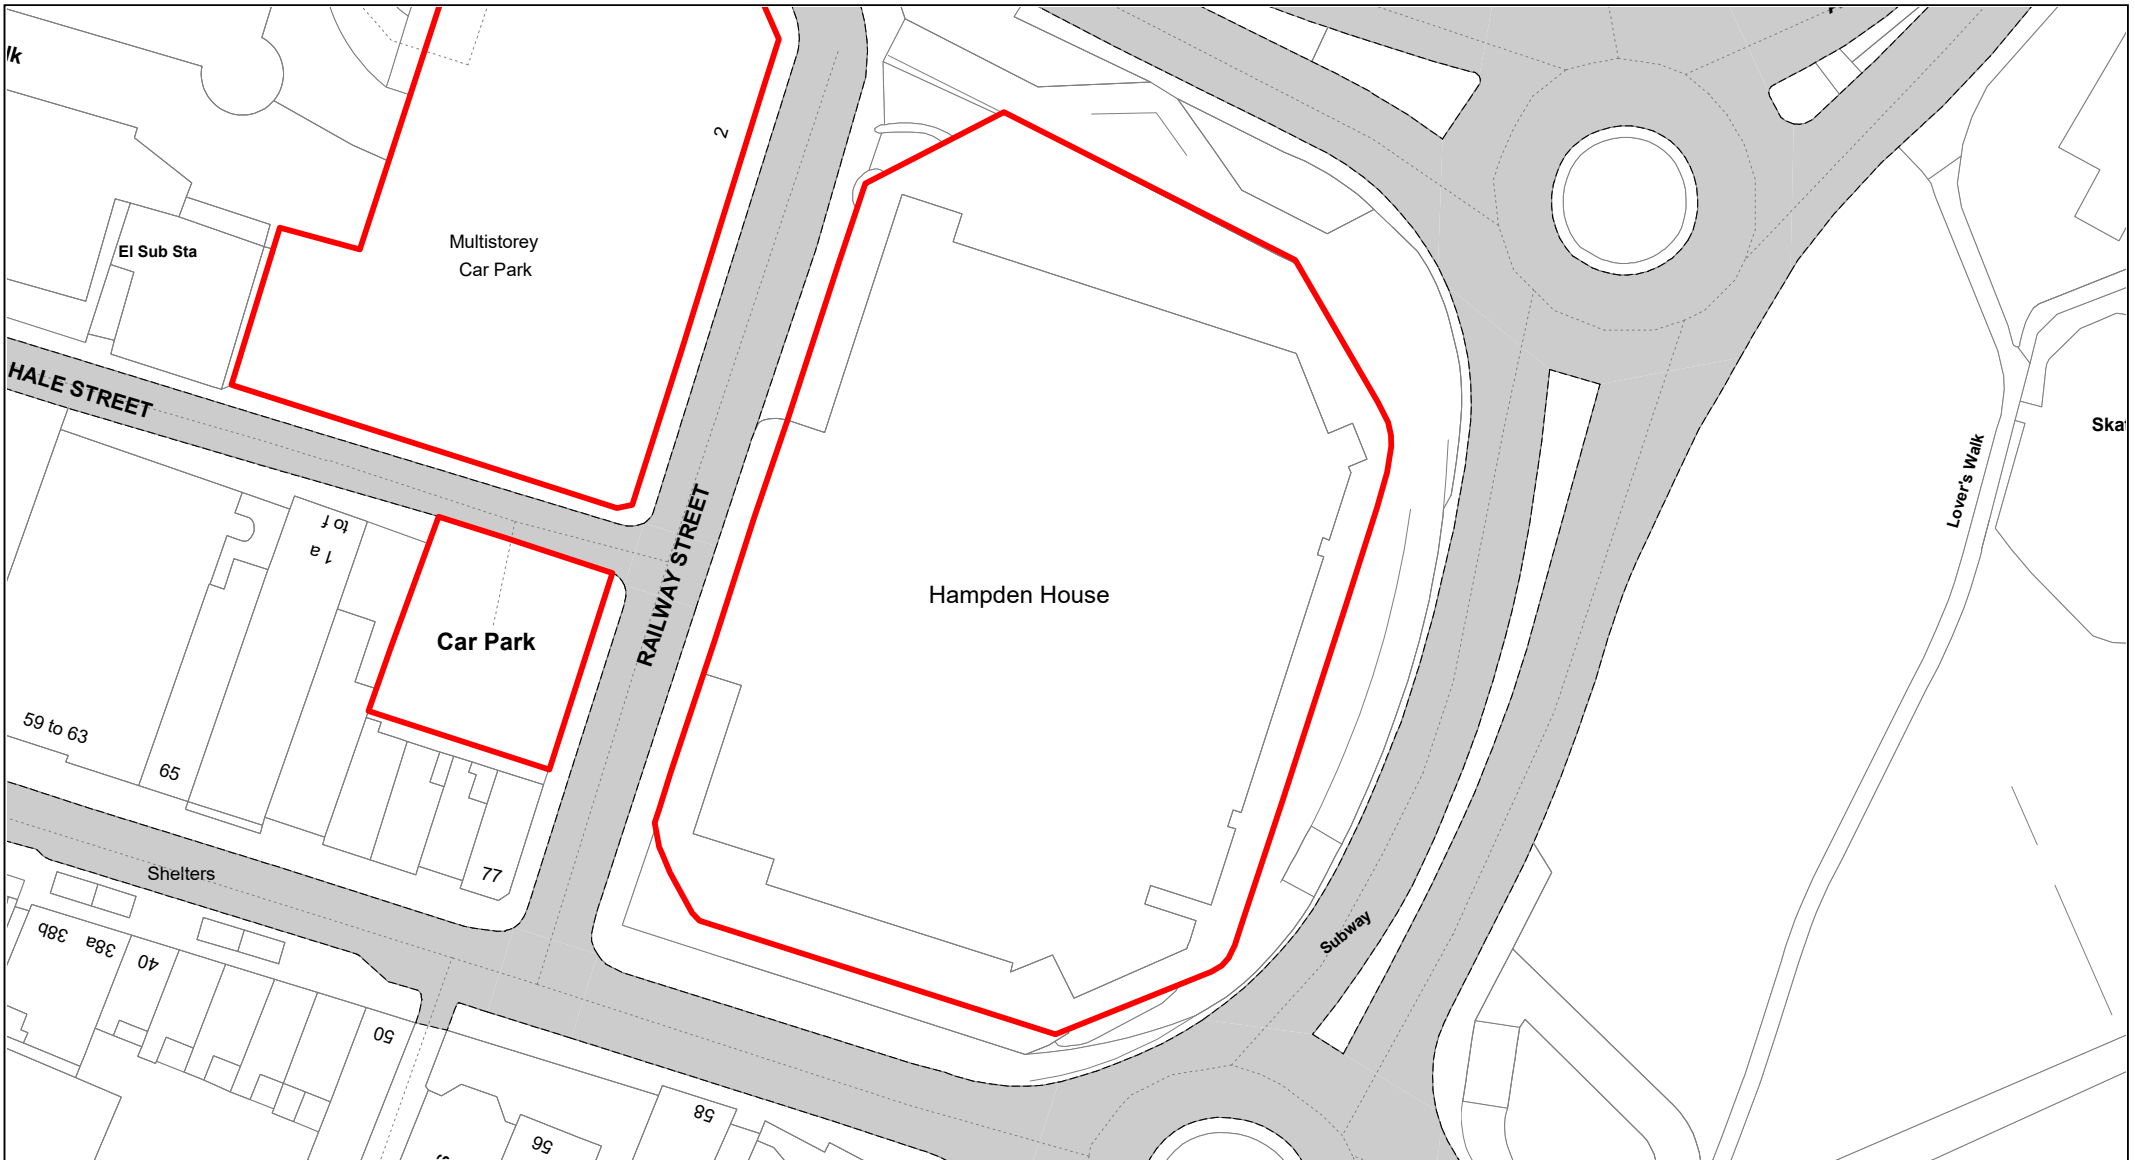

**Buckinghamshire
Council**

Hampden House

© Crown copyright. All rights reserved
Buckinghamshire Council
Licence No. 100021529 2020



SCALE

1 : 750

DATE


19/02/2021

DRAWING No.

008

DRAWN BY

BOM

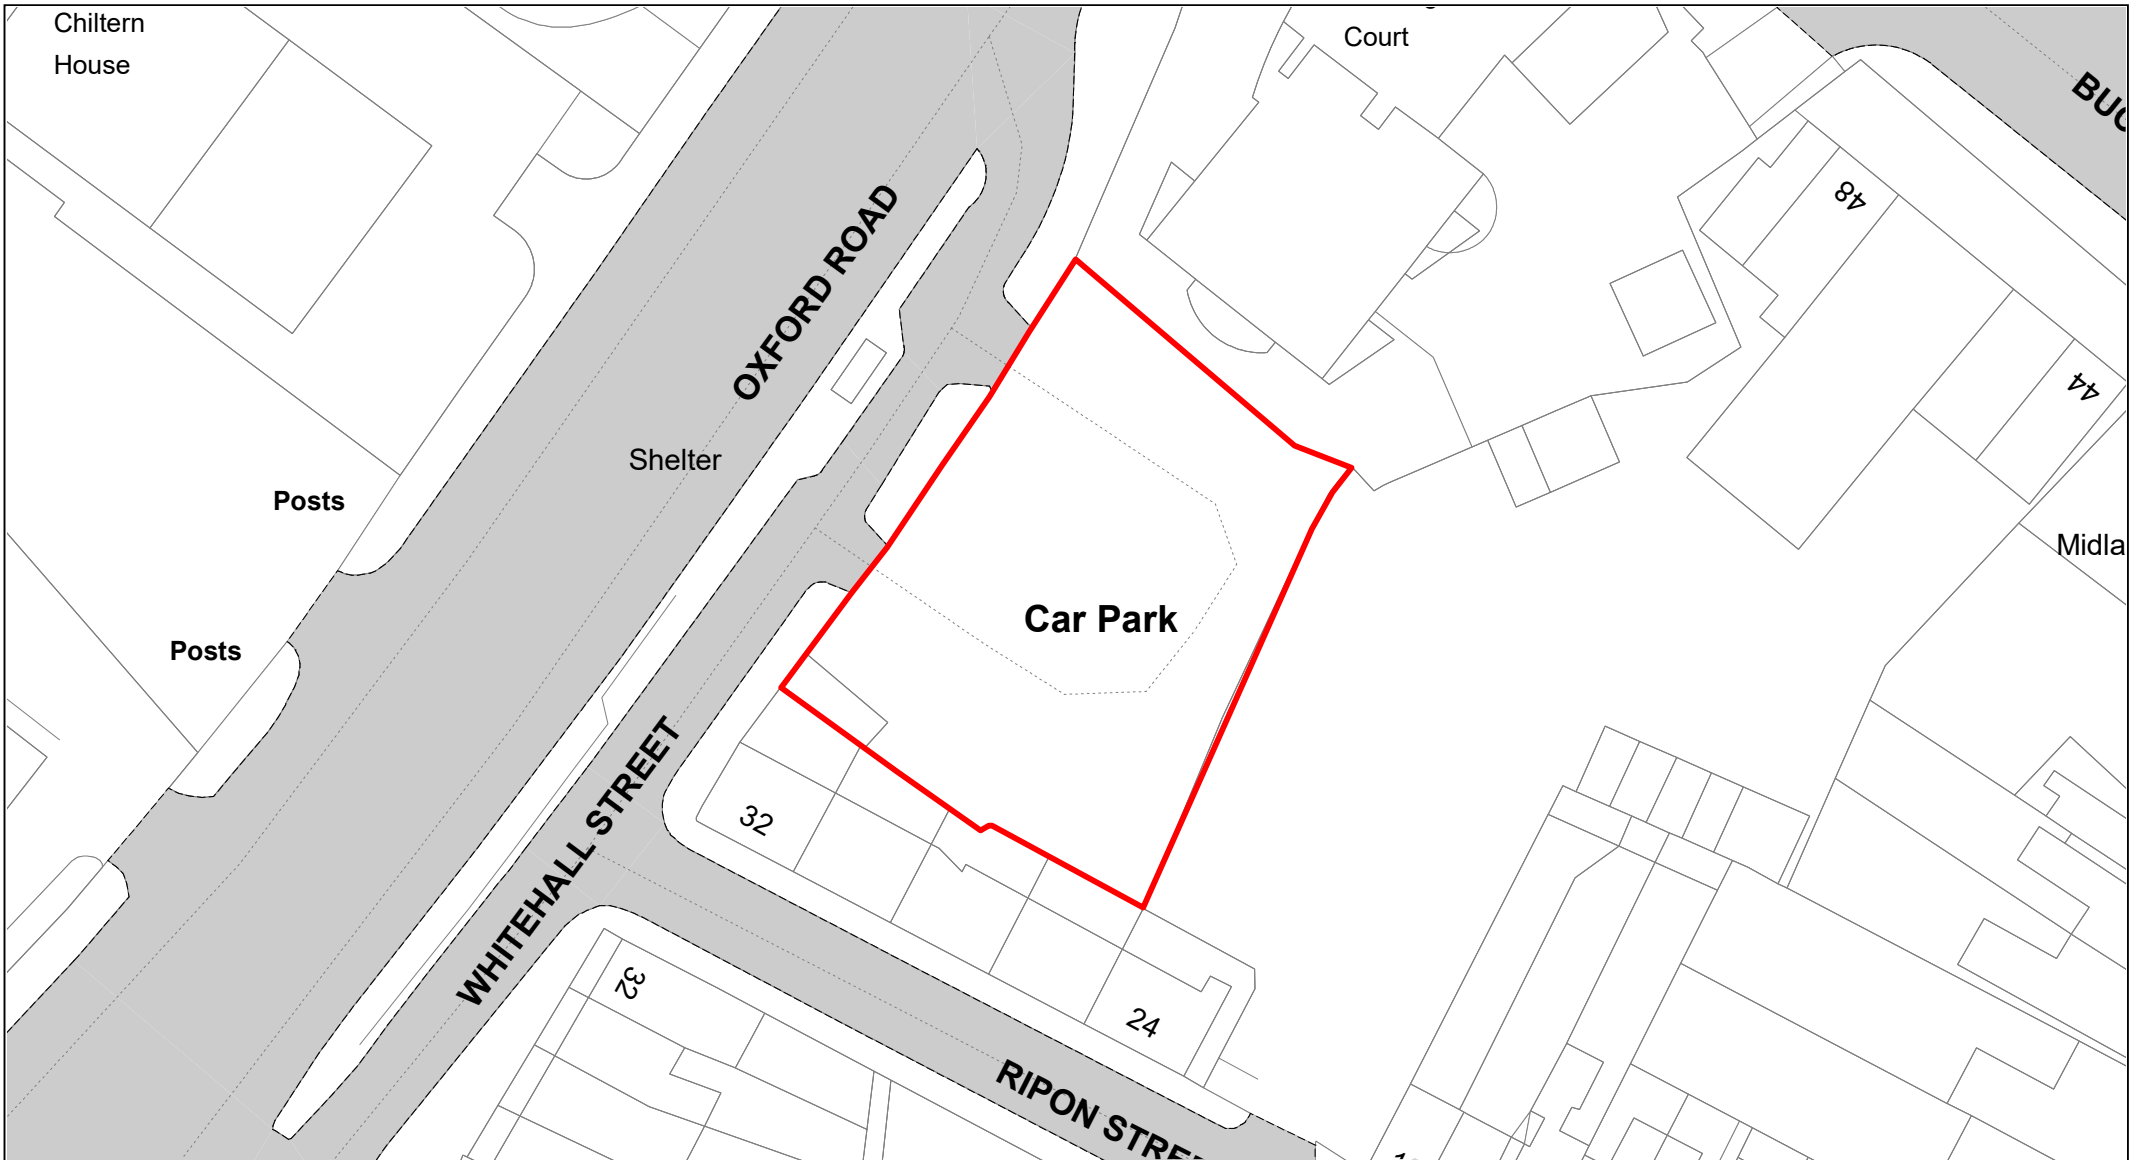

**Buckinghamshire
Council**

Whitehall Street

© Crown copyright. All rights reserved
Buckinghamshire Council
Licence No. 100021529 2020



SCALE

1 : 500

DATE


19/02/2021

DRAWING No.

009

DRAWN BY

BOM

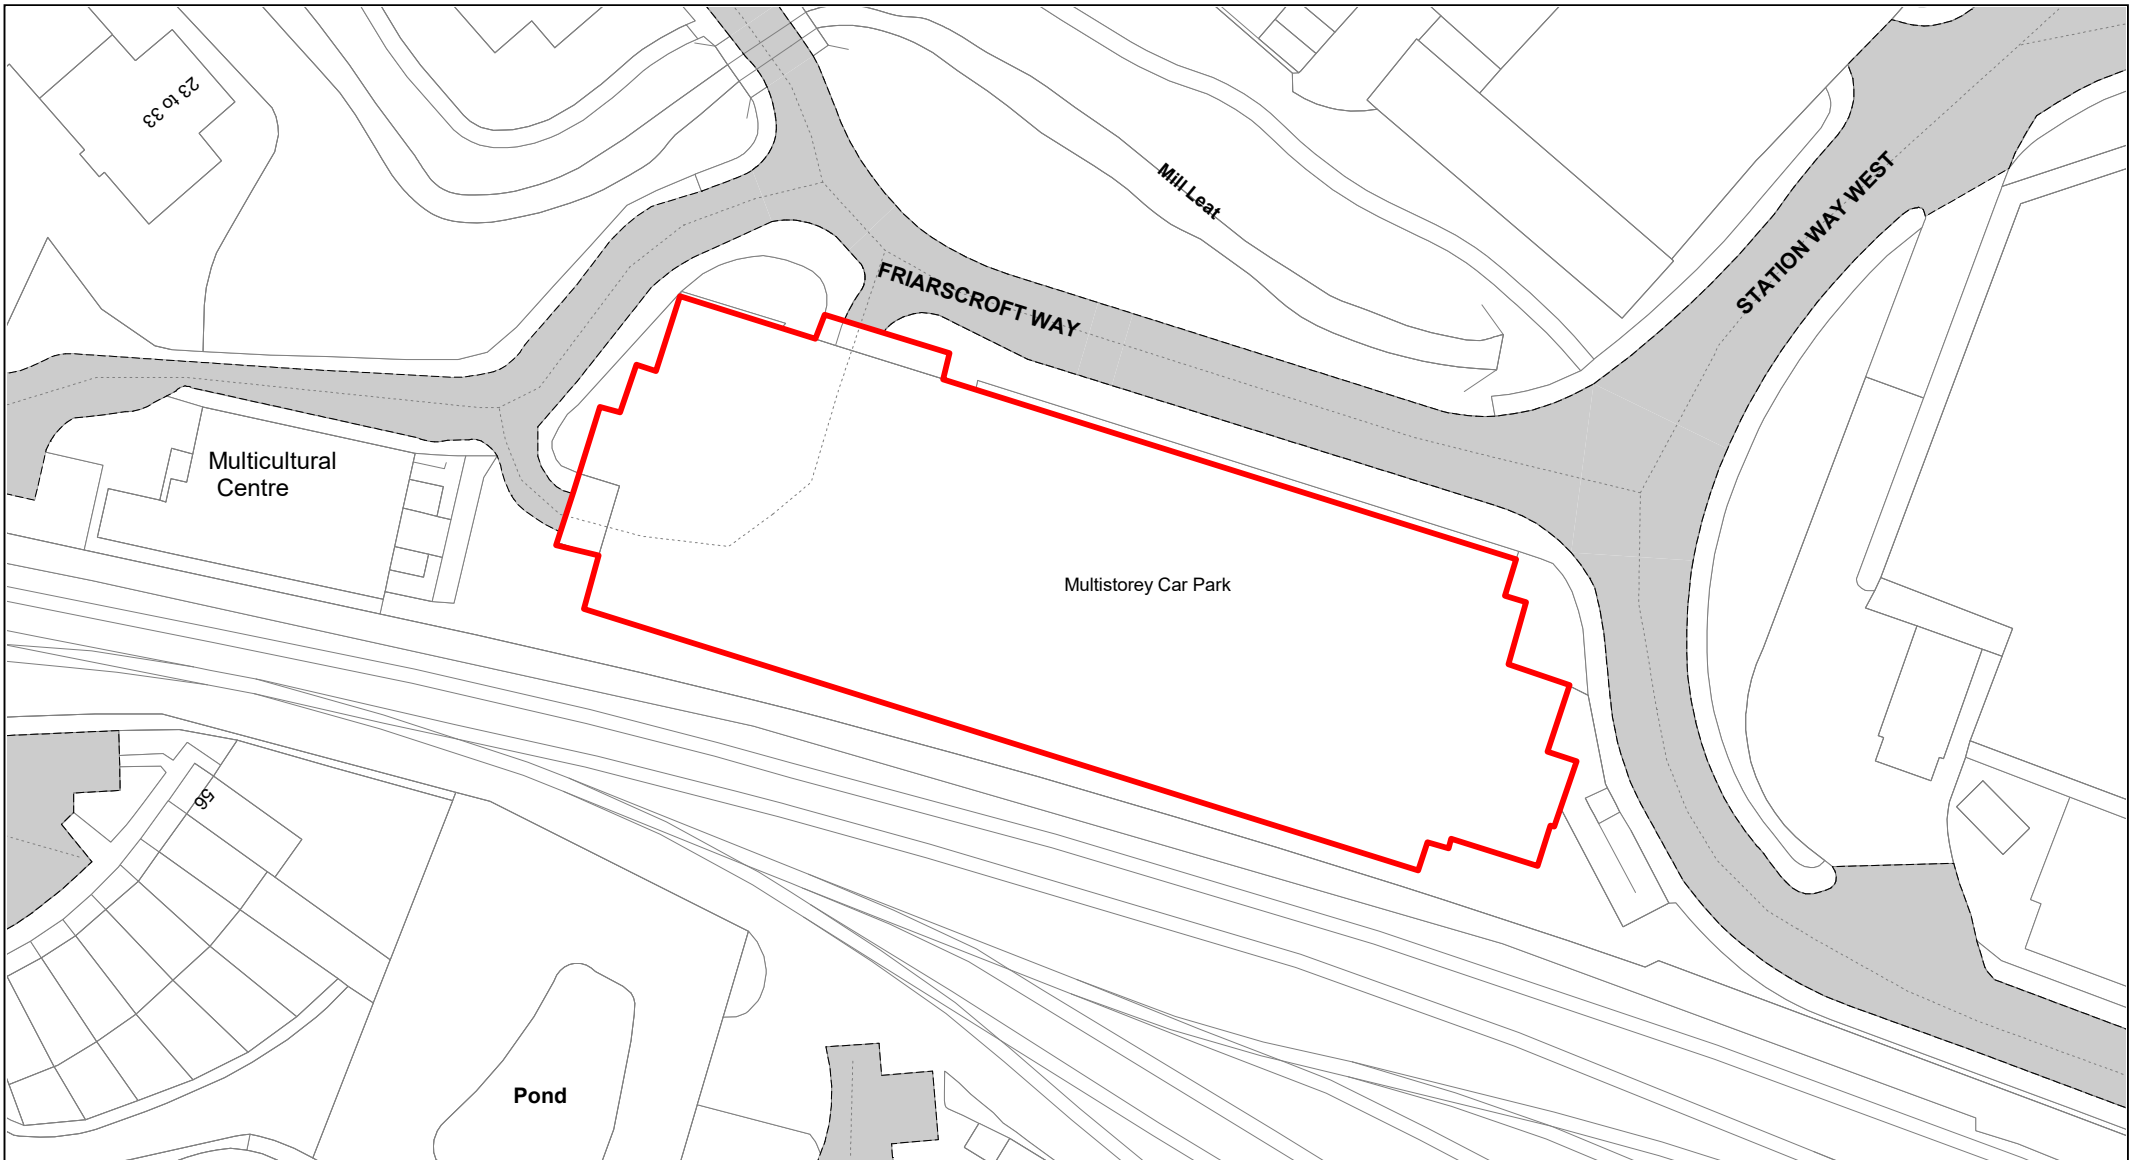


Friarscroft

© Crown copyright. All rights reserved
Buckinghamshire Council
Licence No. 100021529 2020



SCALE	1 : 750
DATE	T19/02/2021
DRAWING No.	010
DRAWN BY	BOM

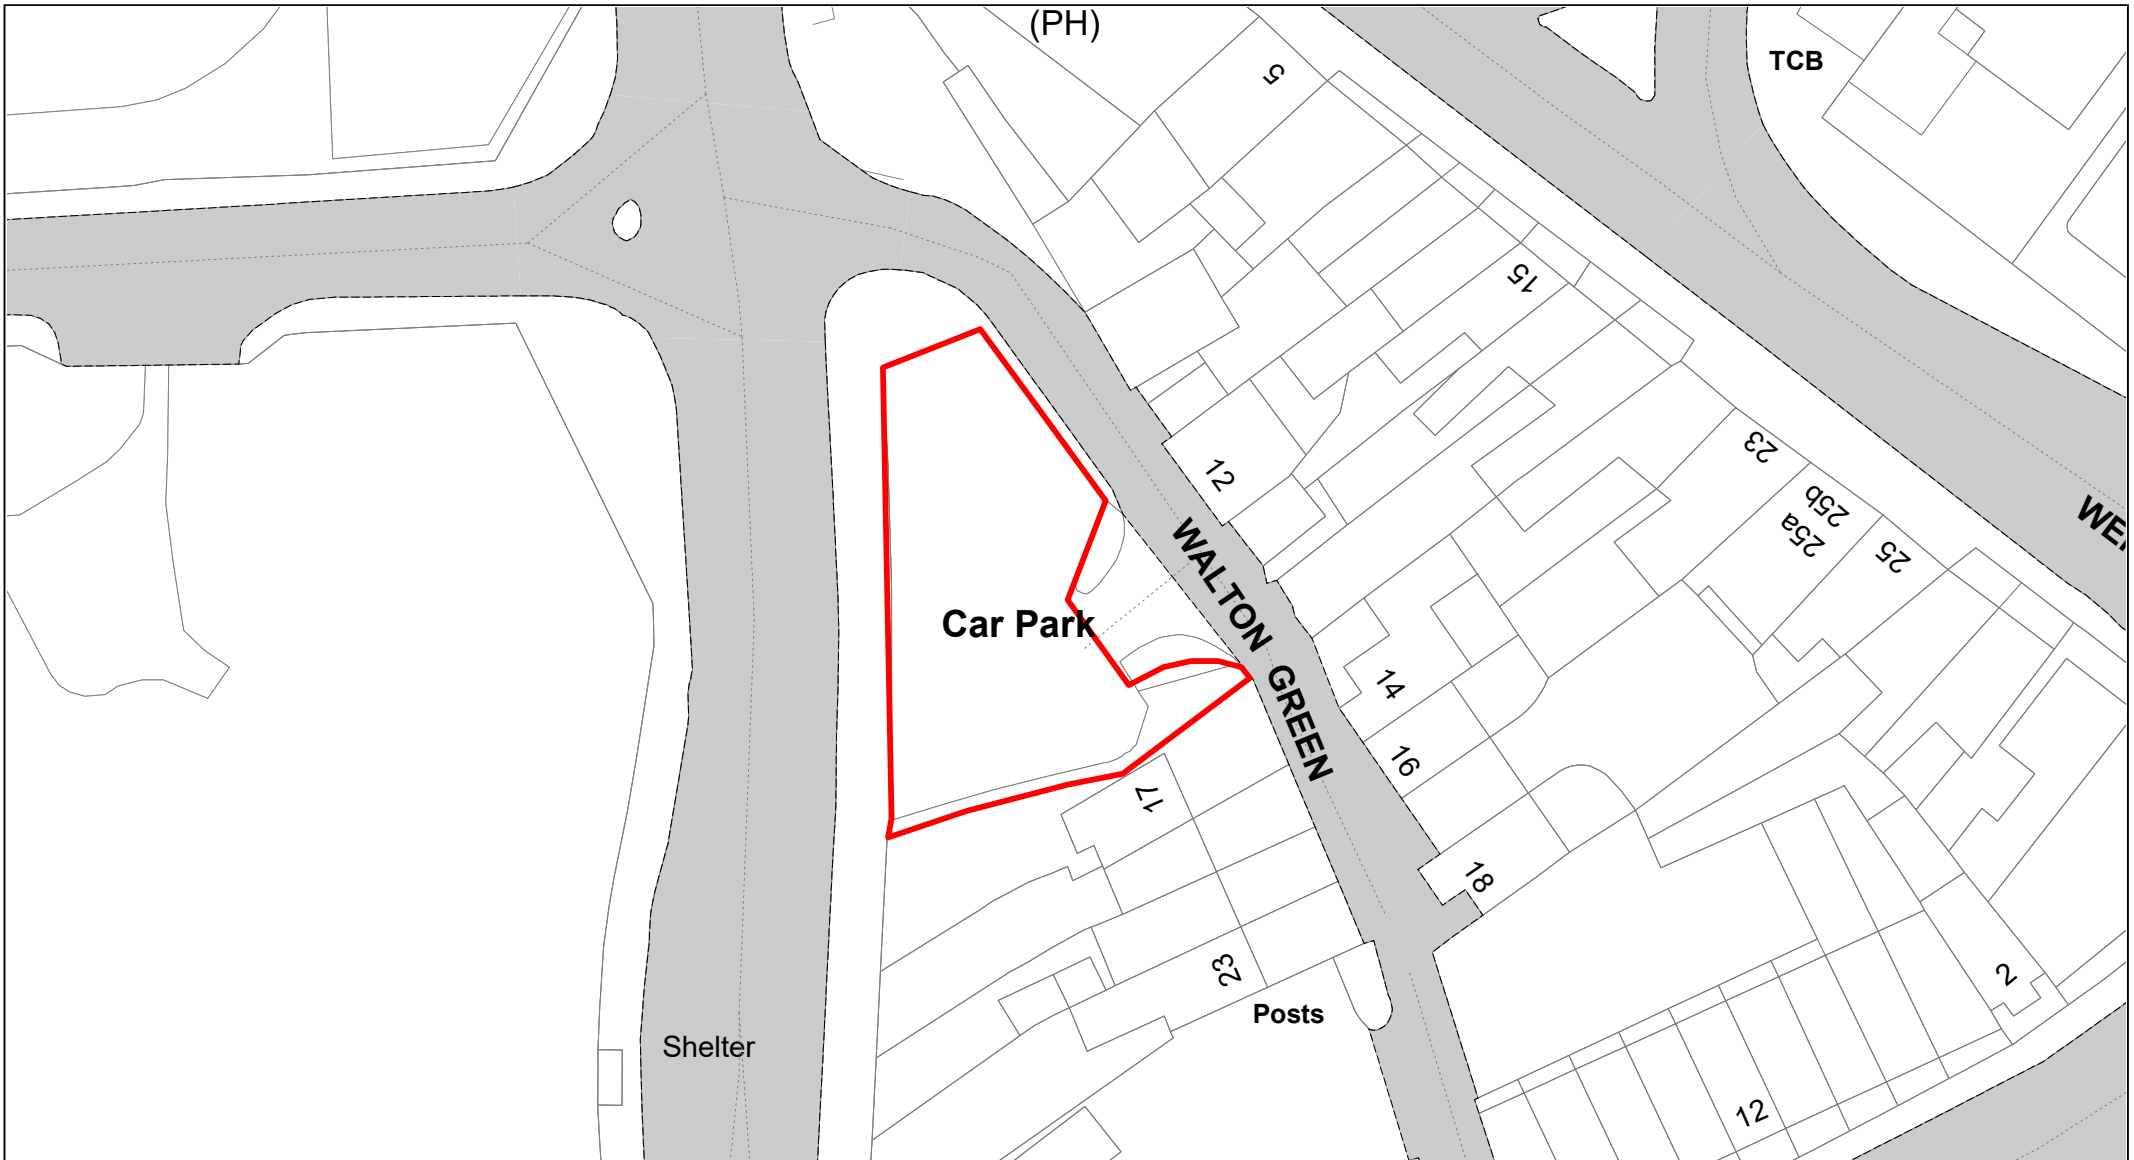


**Buckinghamshire
Council**

Walton Green

© Crown copyright. All rights reserved
Buckinghamshire Council
Licence No. 100021529 2020



SCALE	1 : 500
DATE	19/02/2021
DRAWING No.	011
DRAWN BY	BOM

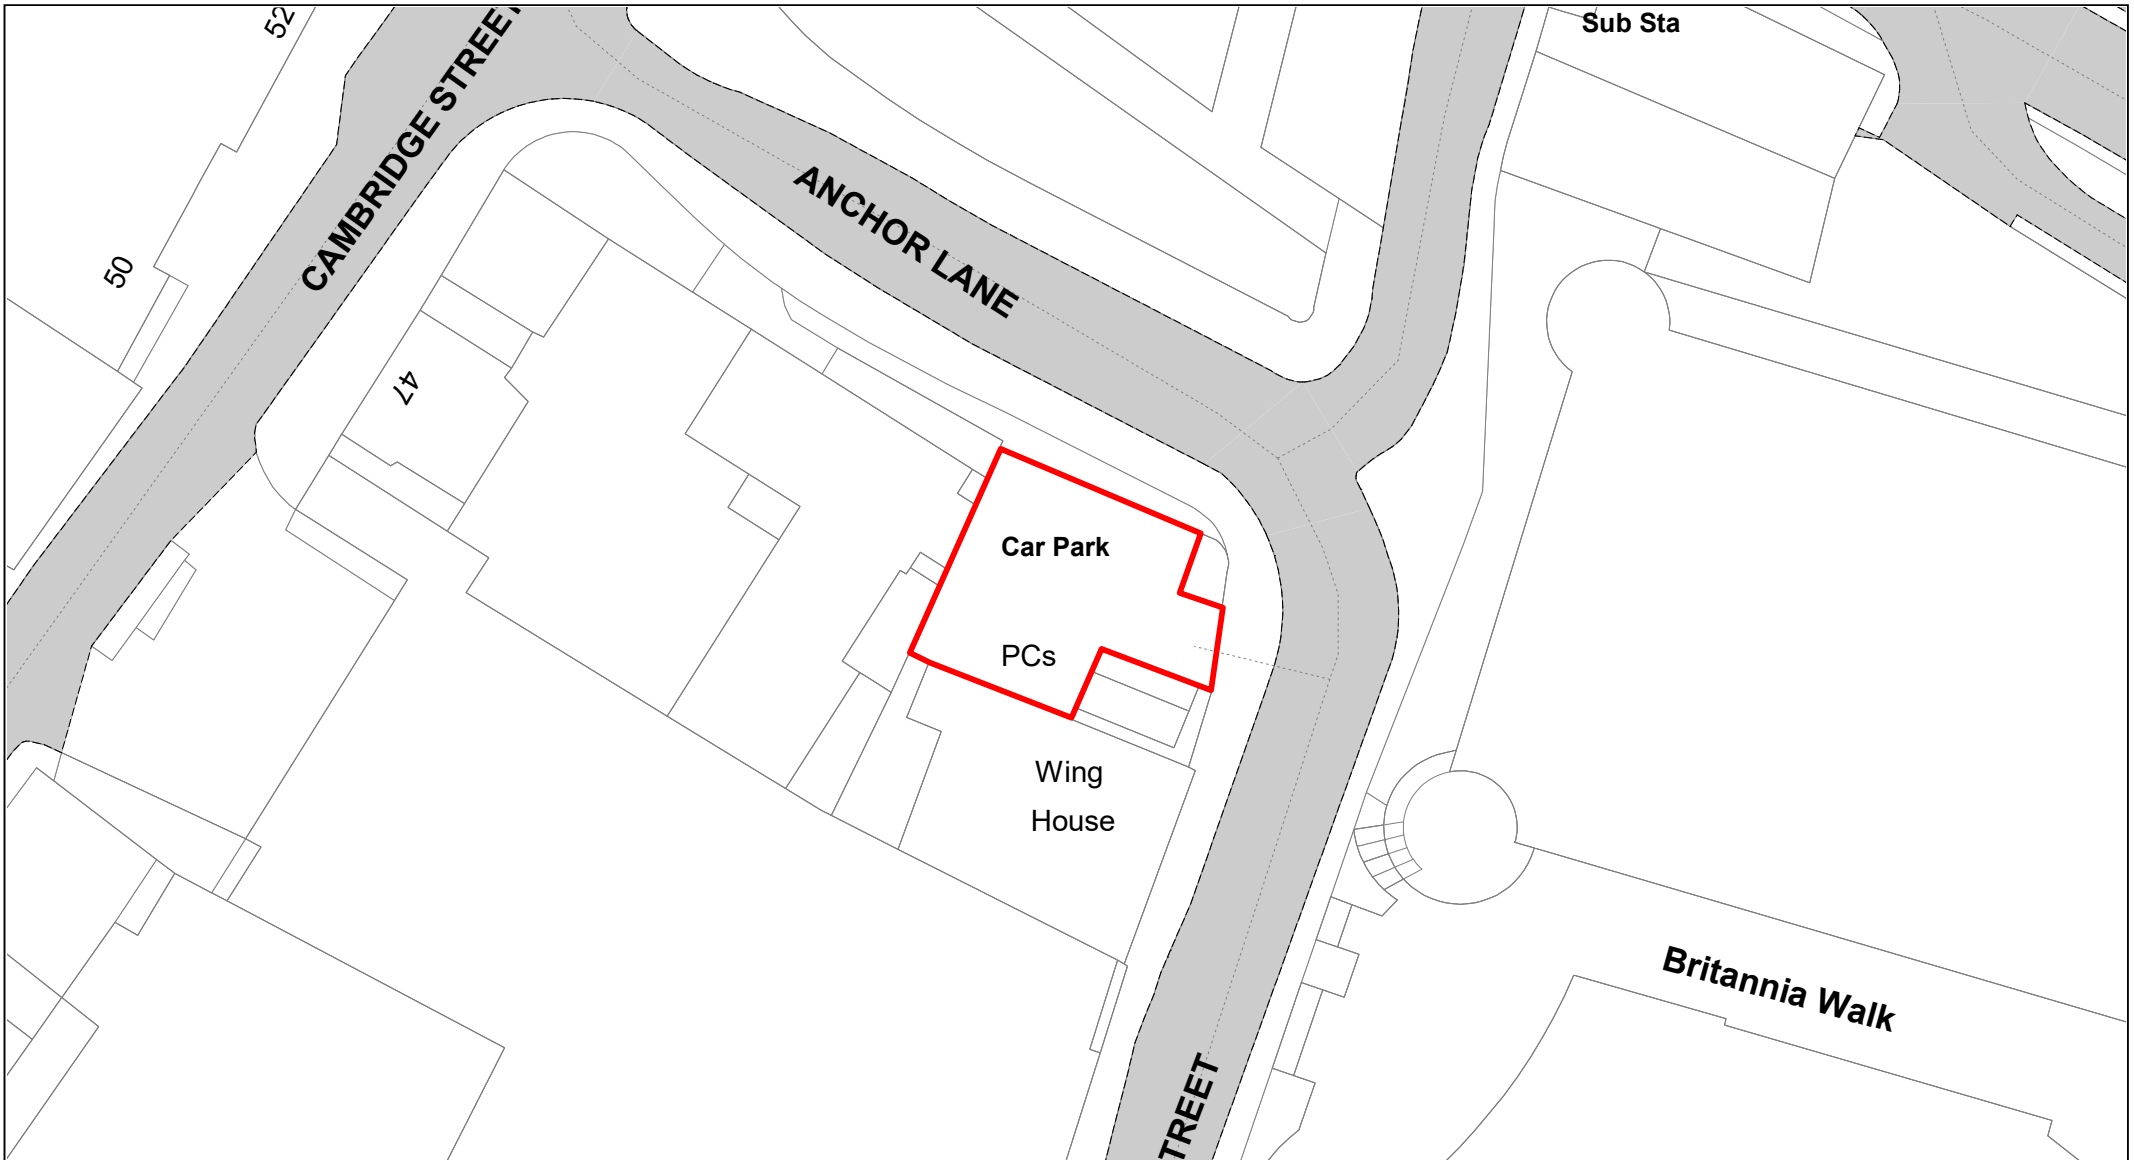

**Buckinghamshire
Council**

Anchor Lane

© Crown copyright. All rights reserved
Buckinghamshire Council
Licence No. 100021529 2020



SCALE

1 : 500

DATE


19/02/2021

DRAWING No.

012

DRAWN BY

BOM

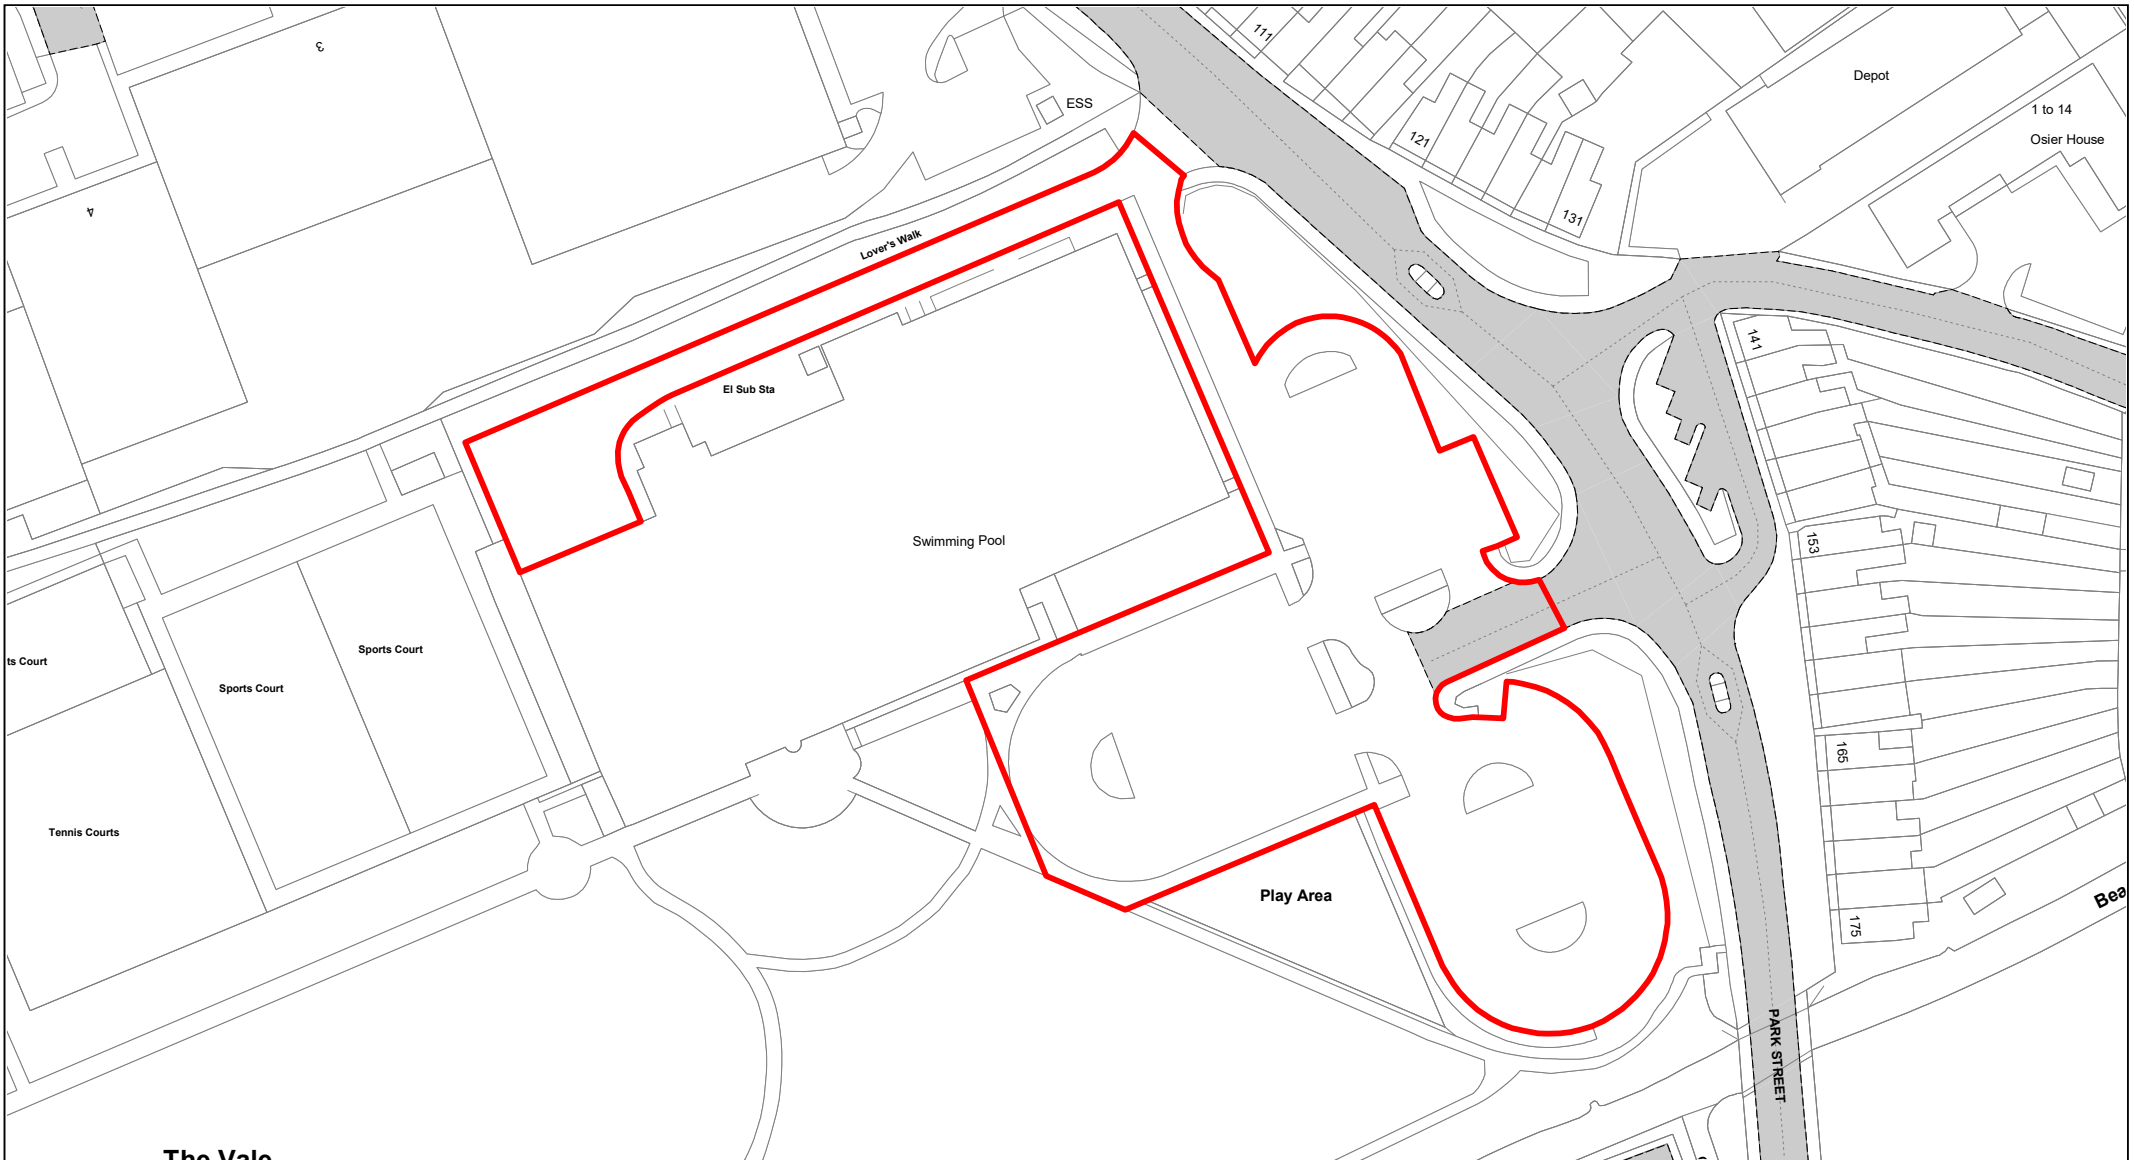


**Buckinghamshire
Council**

Aqua Vale

© Crown copyright. All rights reserved
Buckinghamshire Council
Licence No. 100021529 2020



SCALE	1 : 1000
DATE	19/02/2021
DRAWING No.	013
DRAWN BY	BOM

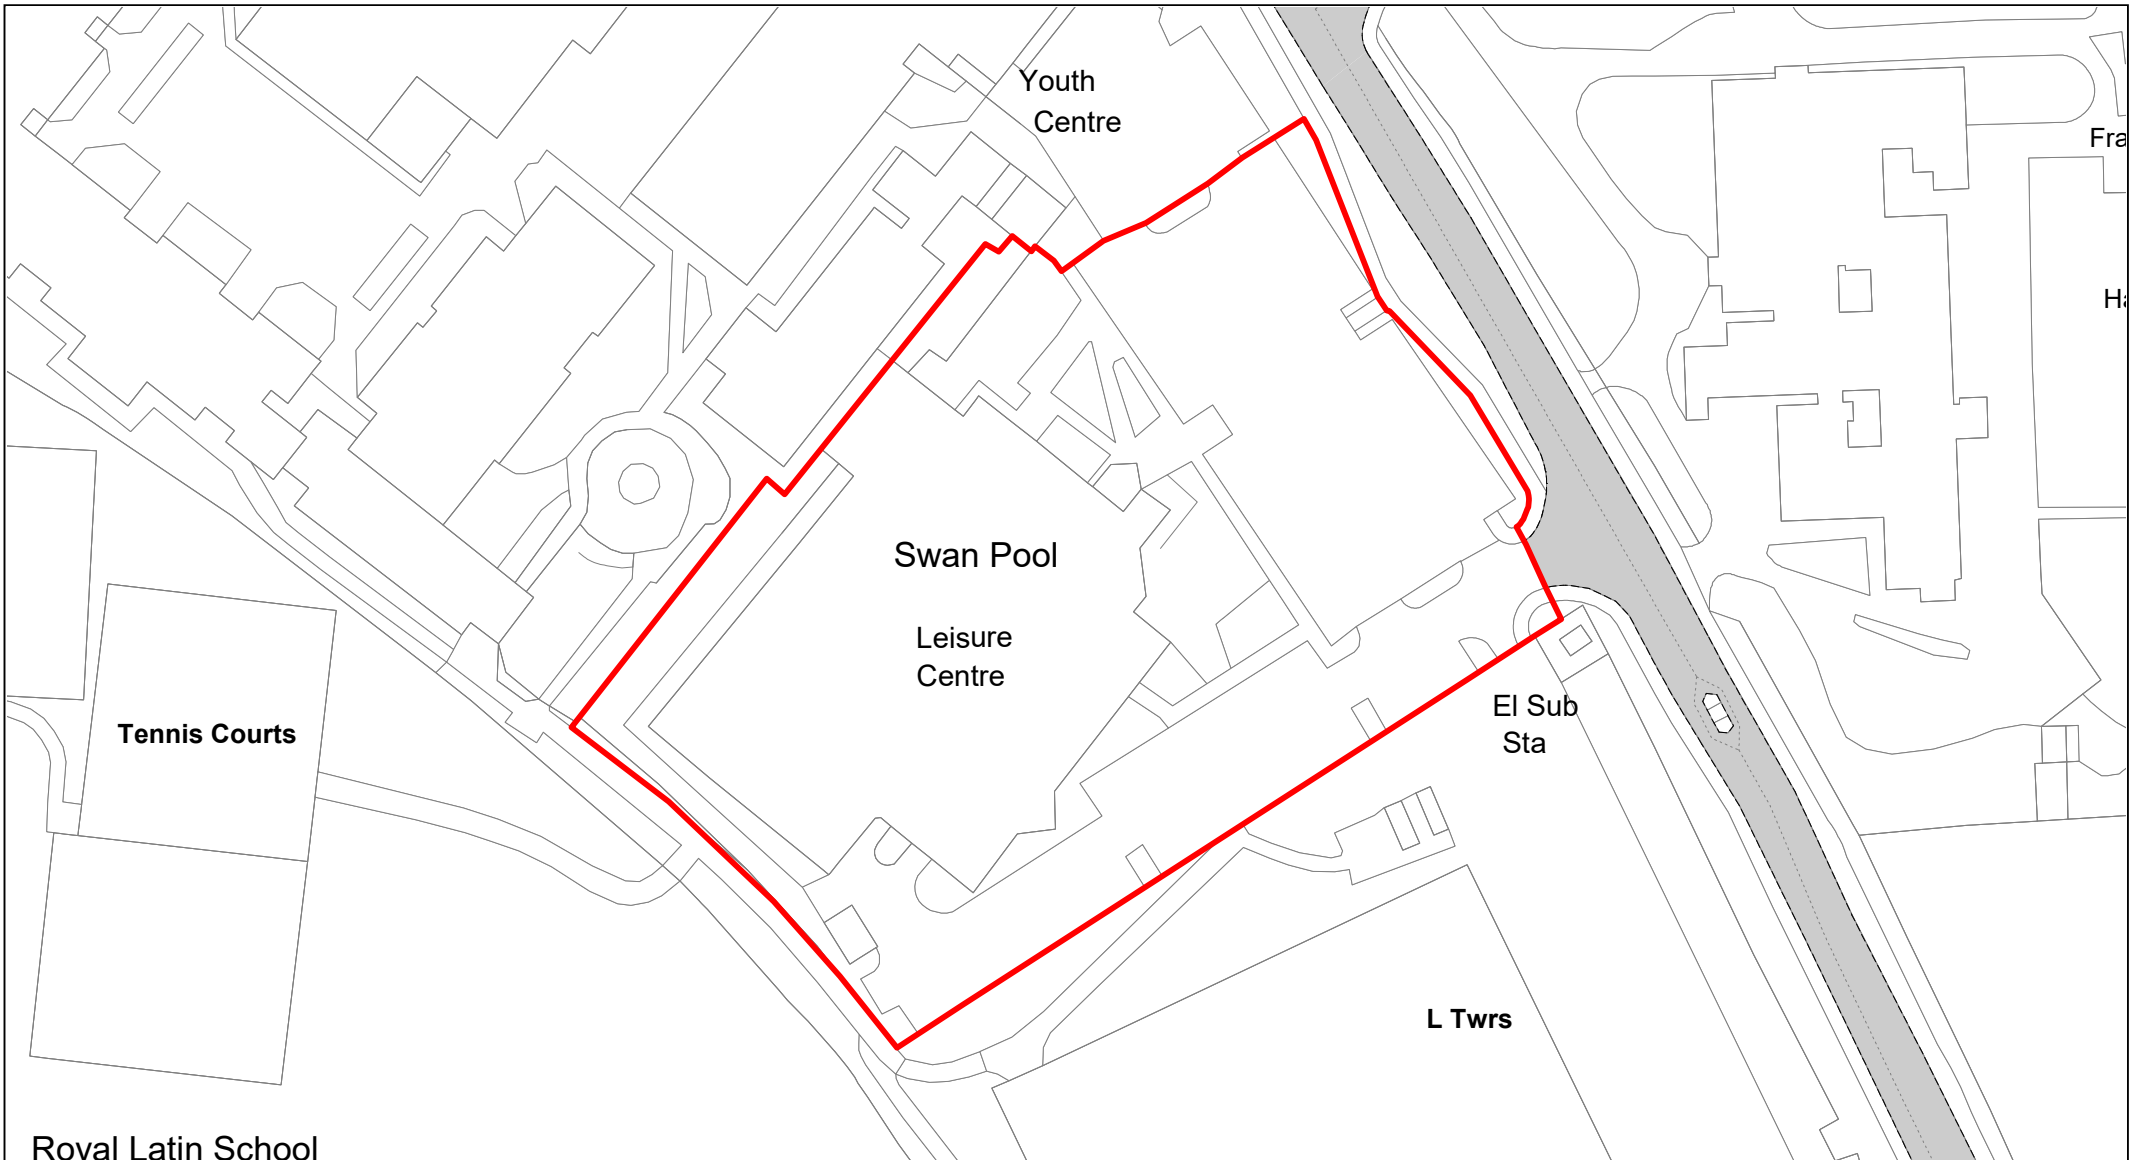


**Buckinghamshire
Council**

Swan Pool Leisure Centre

© Crown copyright. All rights reserved
Buckinghamshire Council
Licence No. 100021529 2020



SCALE	1 : 1000
DATE	19/02/2021
DRAWING No.	014
DRAWN BY	BOM

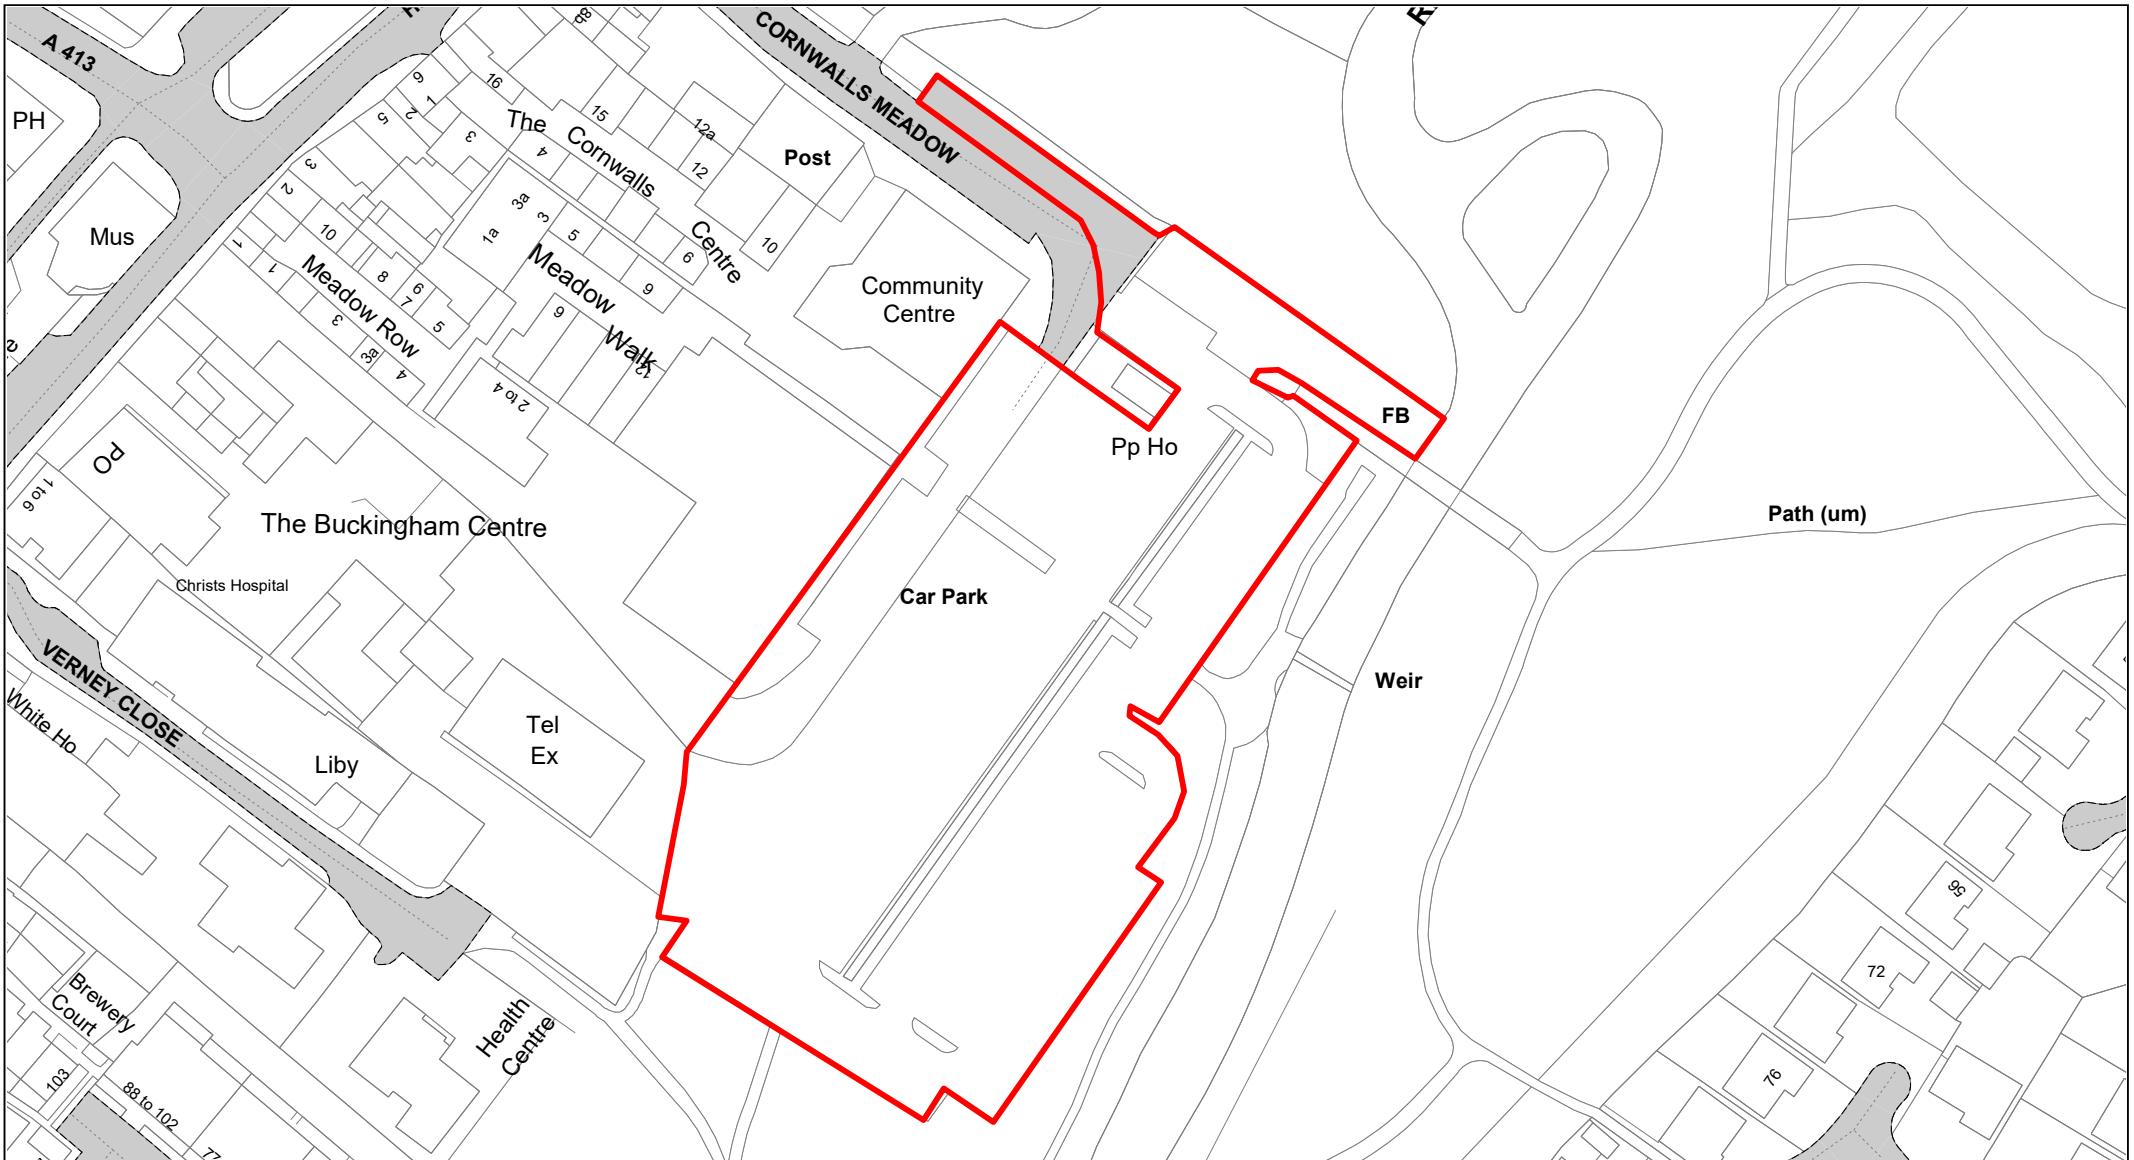

**Buckinghamshire
Council**

Cornwall's Meadow

© Crown copyright. All rights reserved
Buckinghamshire Council
Licence No. 100021529 2020



SCALE

1 : 1250

DATE


19/02/2021

DRAWING No.

015

DRAWN BY

BOM

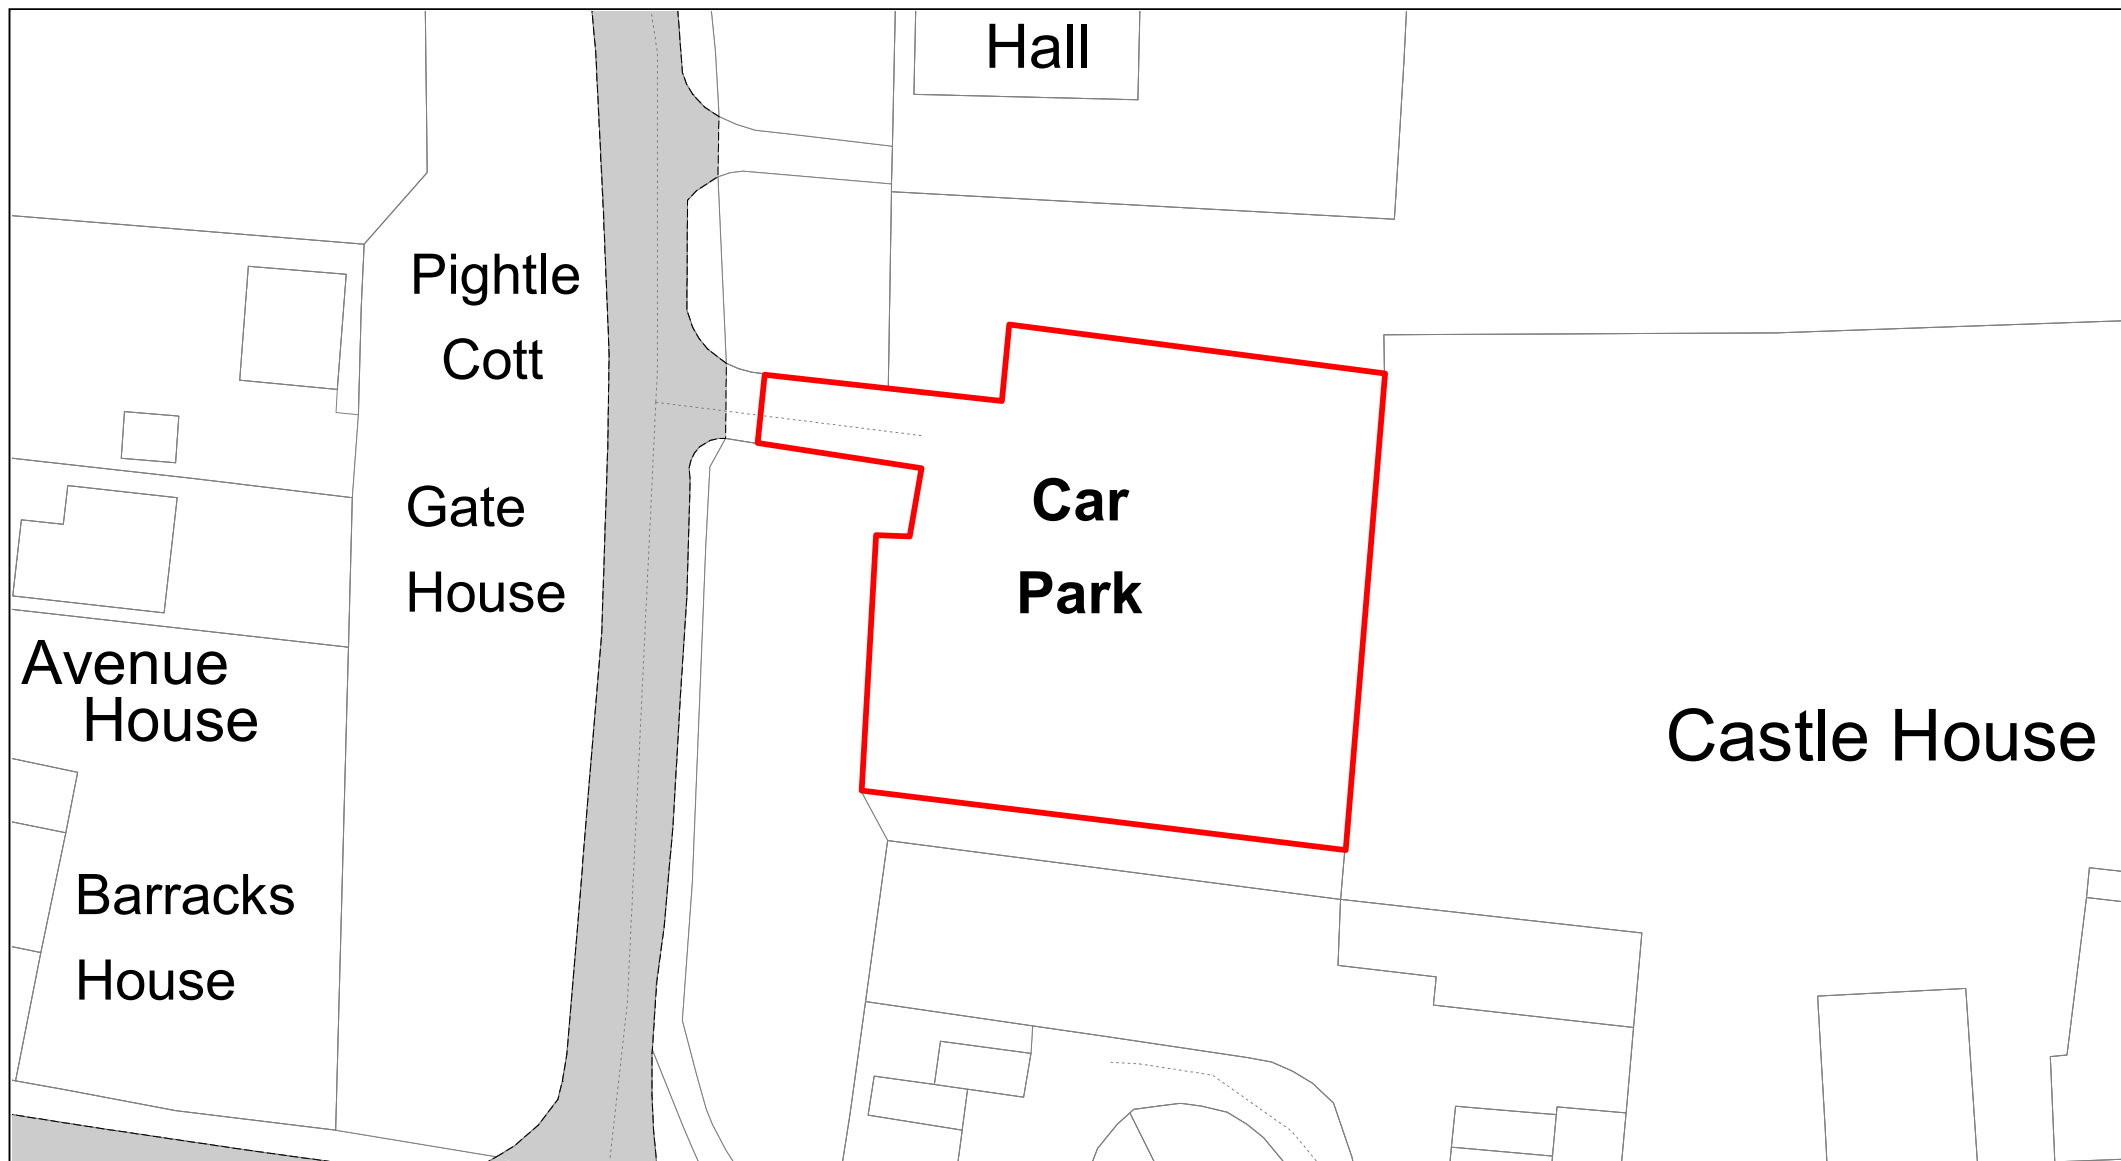

**Buckinghamshire
Council**

Western Avenue

© Crown copyright. All rights reserved
Buckinghamshire Council
Licence No. 100021529 2020



SCALE

1 : 500

DATE


19/02/2021

DRAWING No.

016

DRAWN BY

BOM

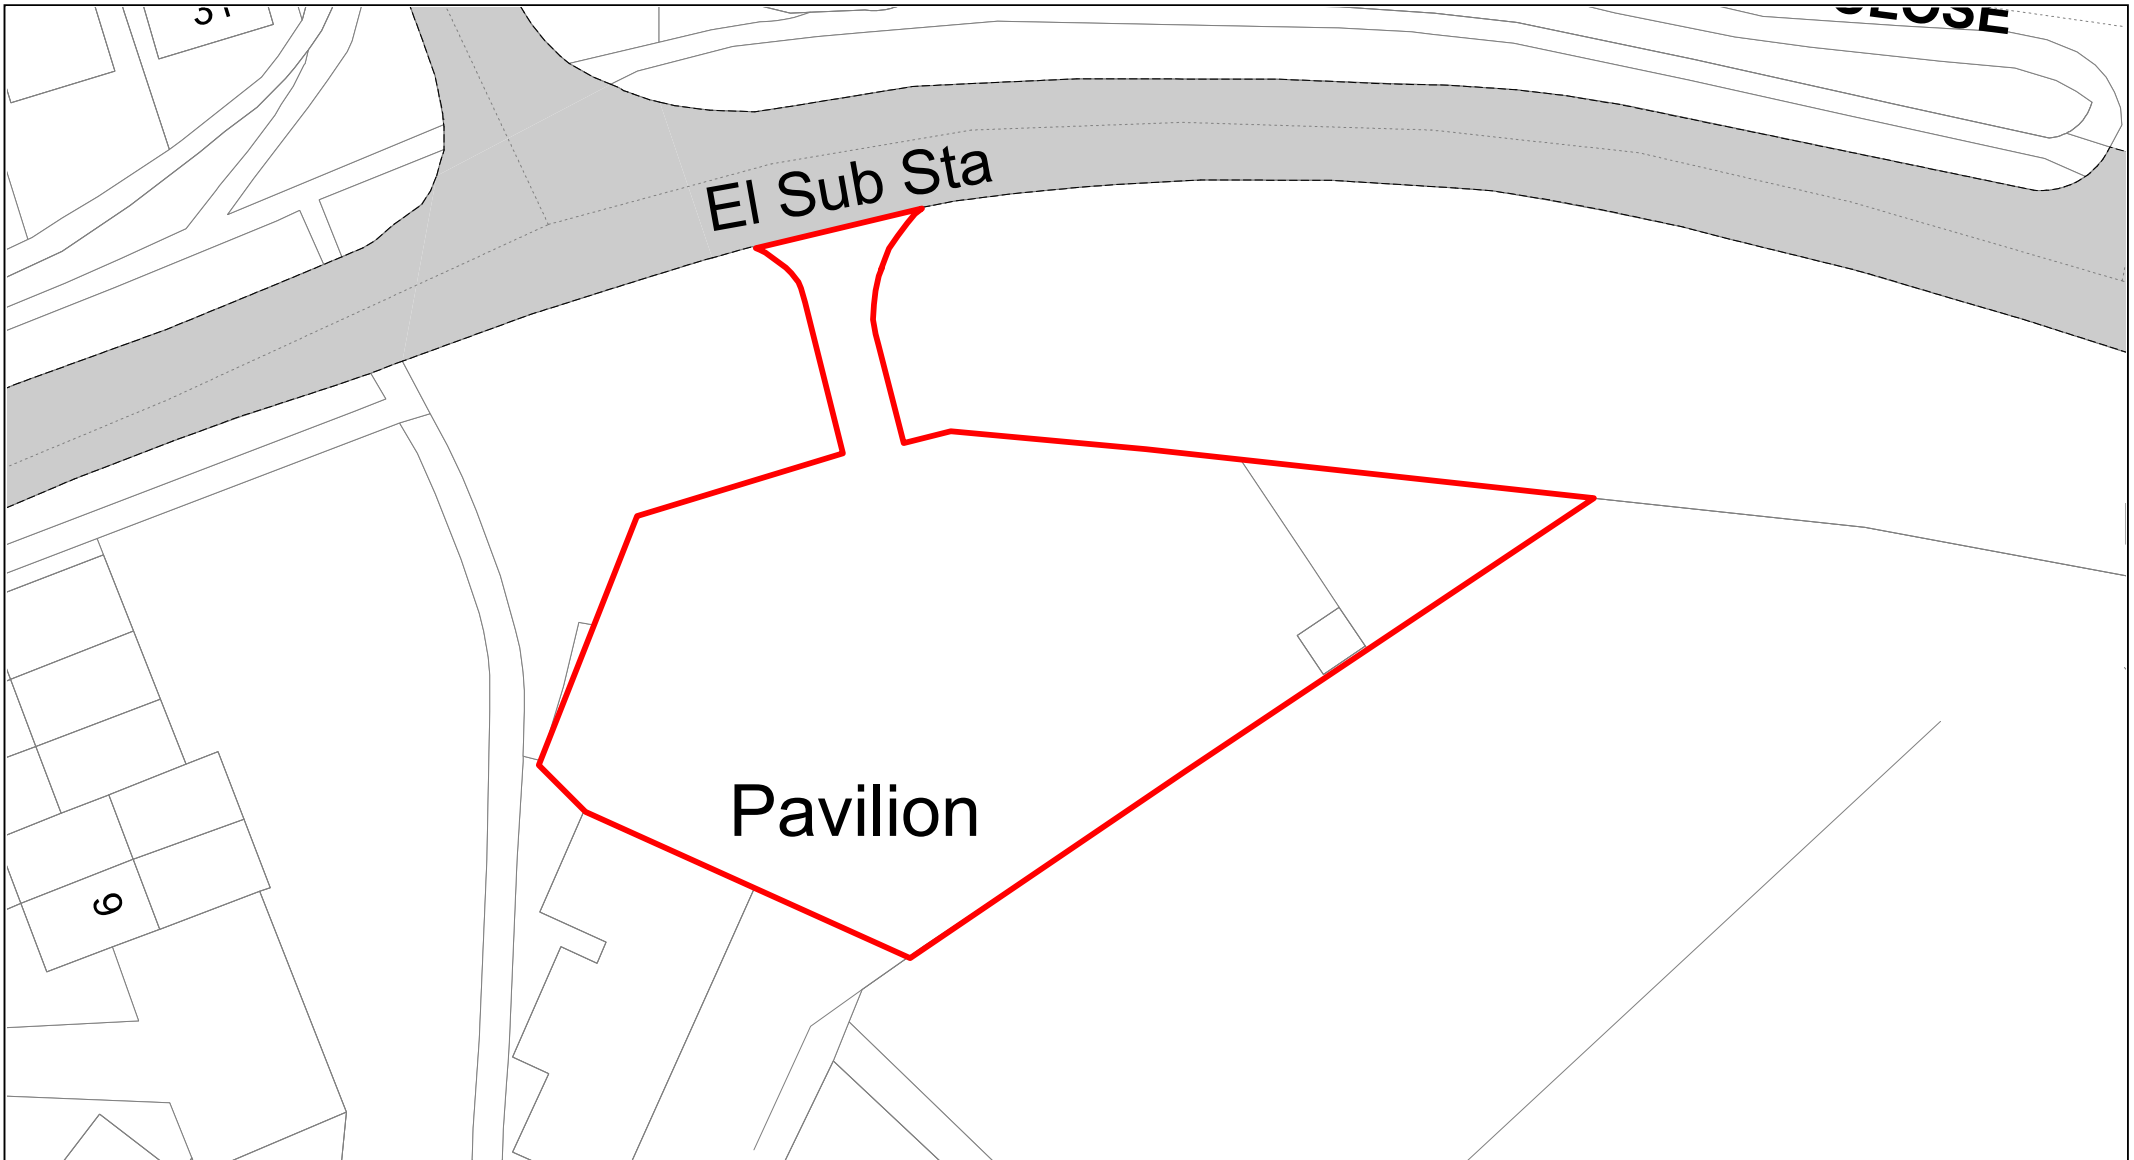

**Buckinghamshire
Council**

Stratford Fields

© Crown copyright. All rights reserved
Buckinghamshire Council
Licence No. 100021529 2020



SCALE	1 : 500
DATE	19/02/2021
DRAWING No.	017
DRAWN BY	BOM



**Buckinghamshire
Council**

Wendover Library

© Crown copyright. All rights reserved
Buckinghamshire Council
Licence No. 100021529 2020



SCALE

1 : 750

DATE


19/02/2021

DRAWING No.

018

DRAWN BY

BOM

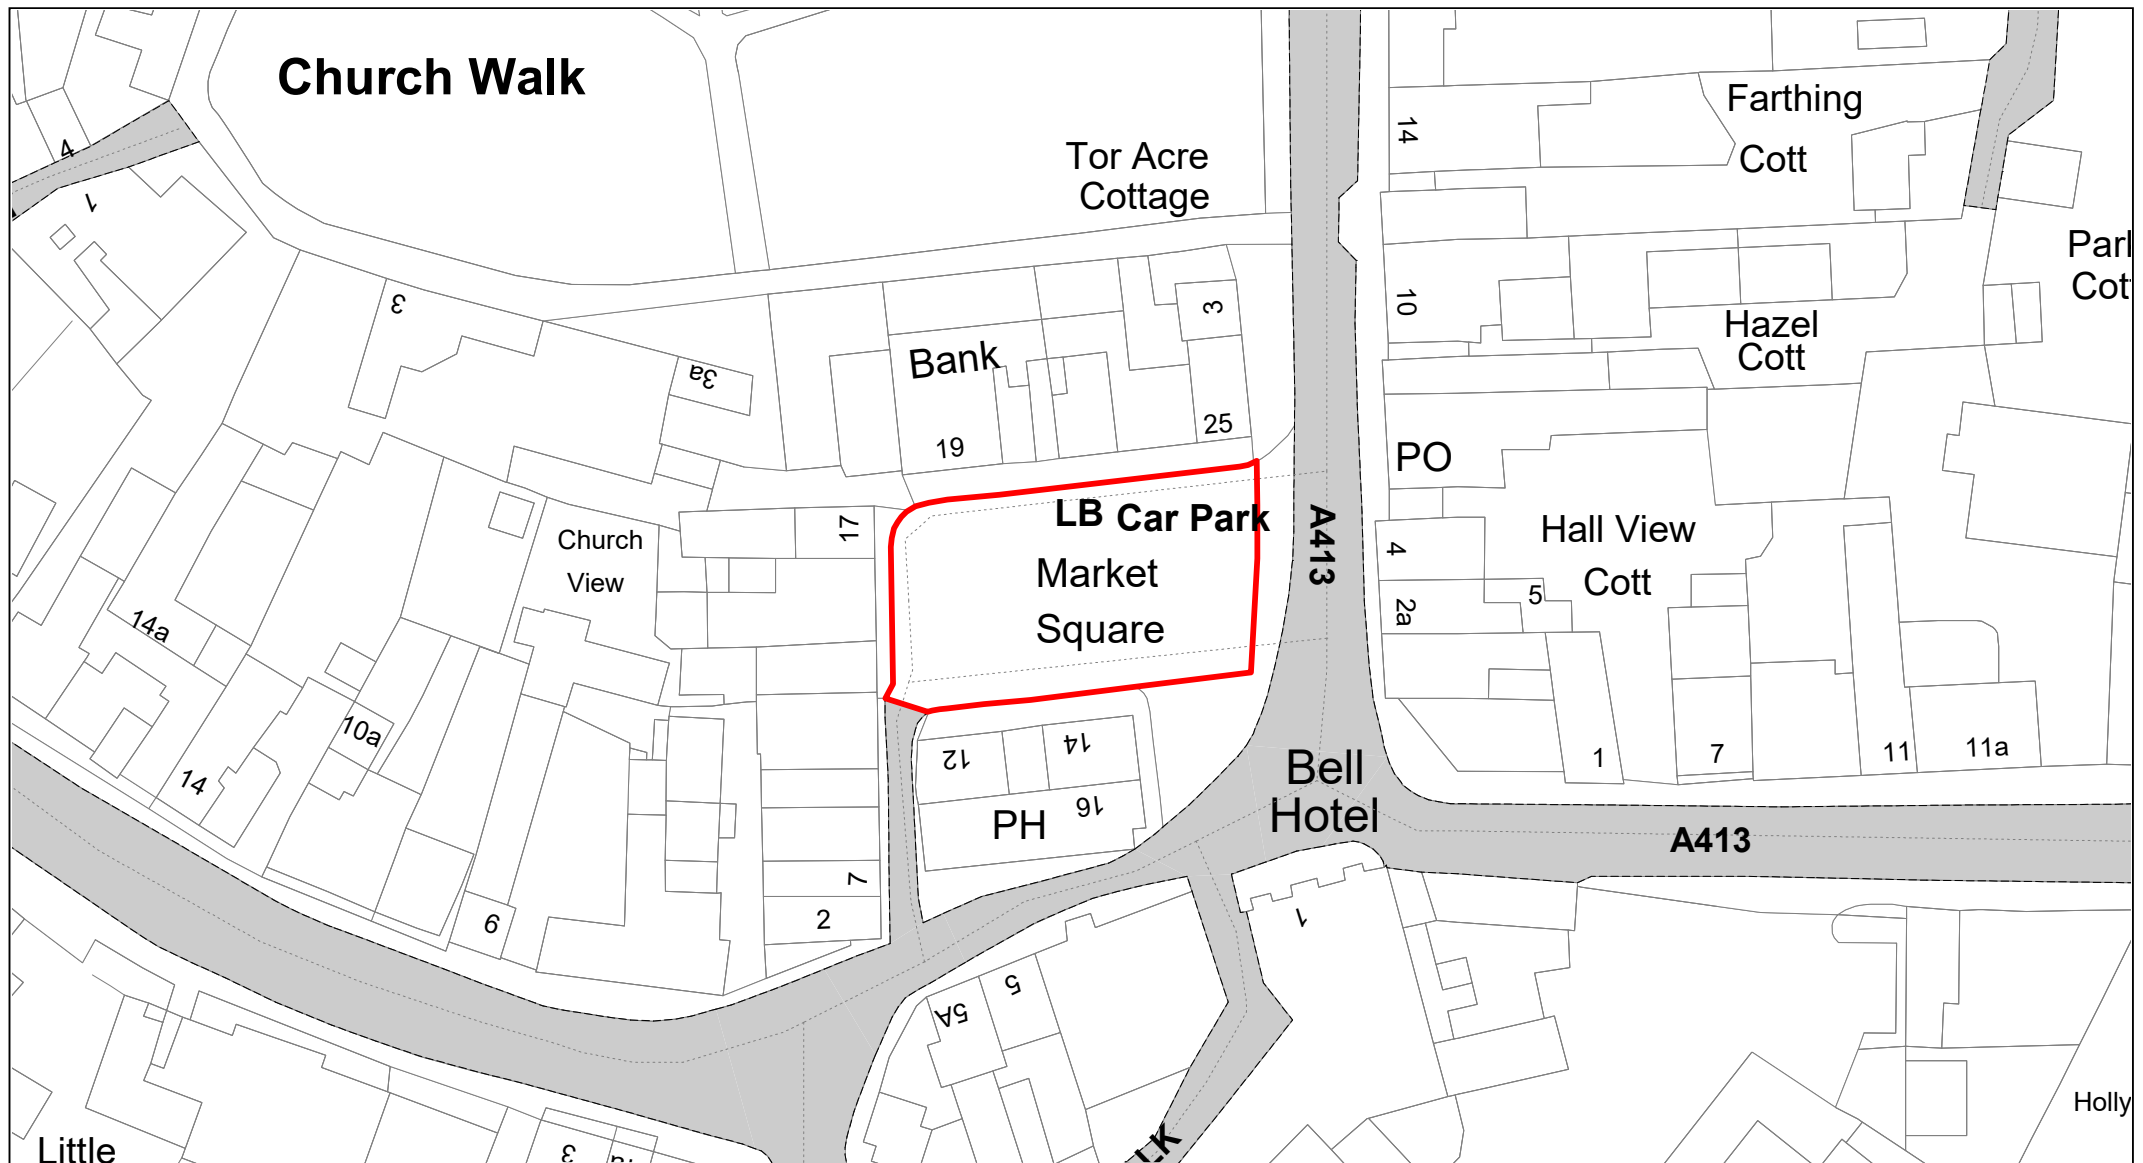


**Buckinghamshire
Council**

Market Square

© Crown copyright. All rights reserved
Buckinghamshire Council
Licence No. 100021529 2020



SCALE	1 : 750
DATE	19/02/2021
DRAWING No.	019
DRAWN BY	BOM

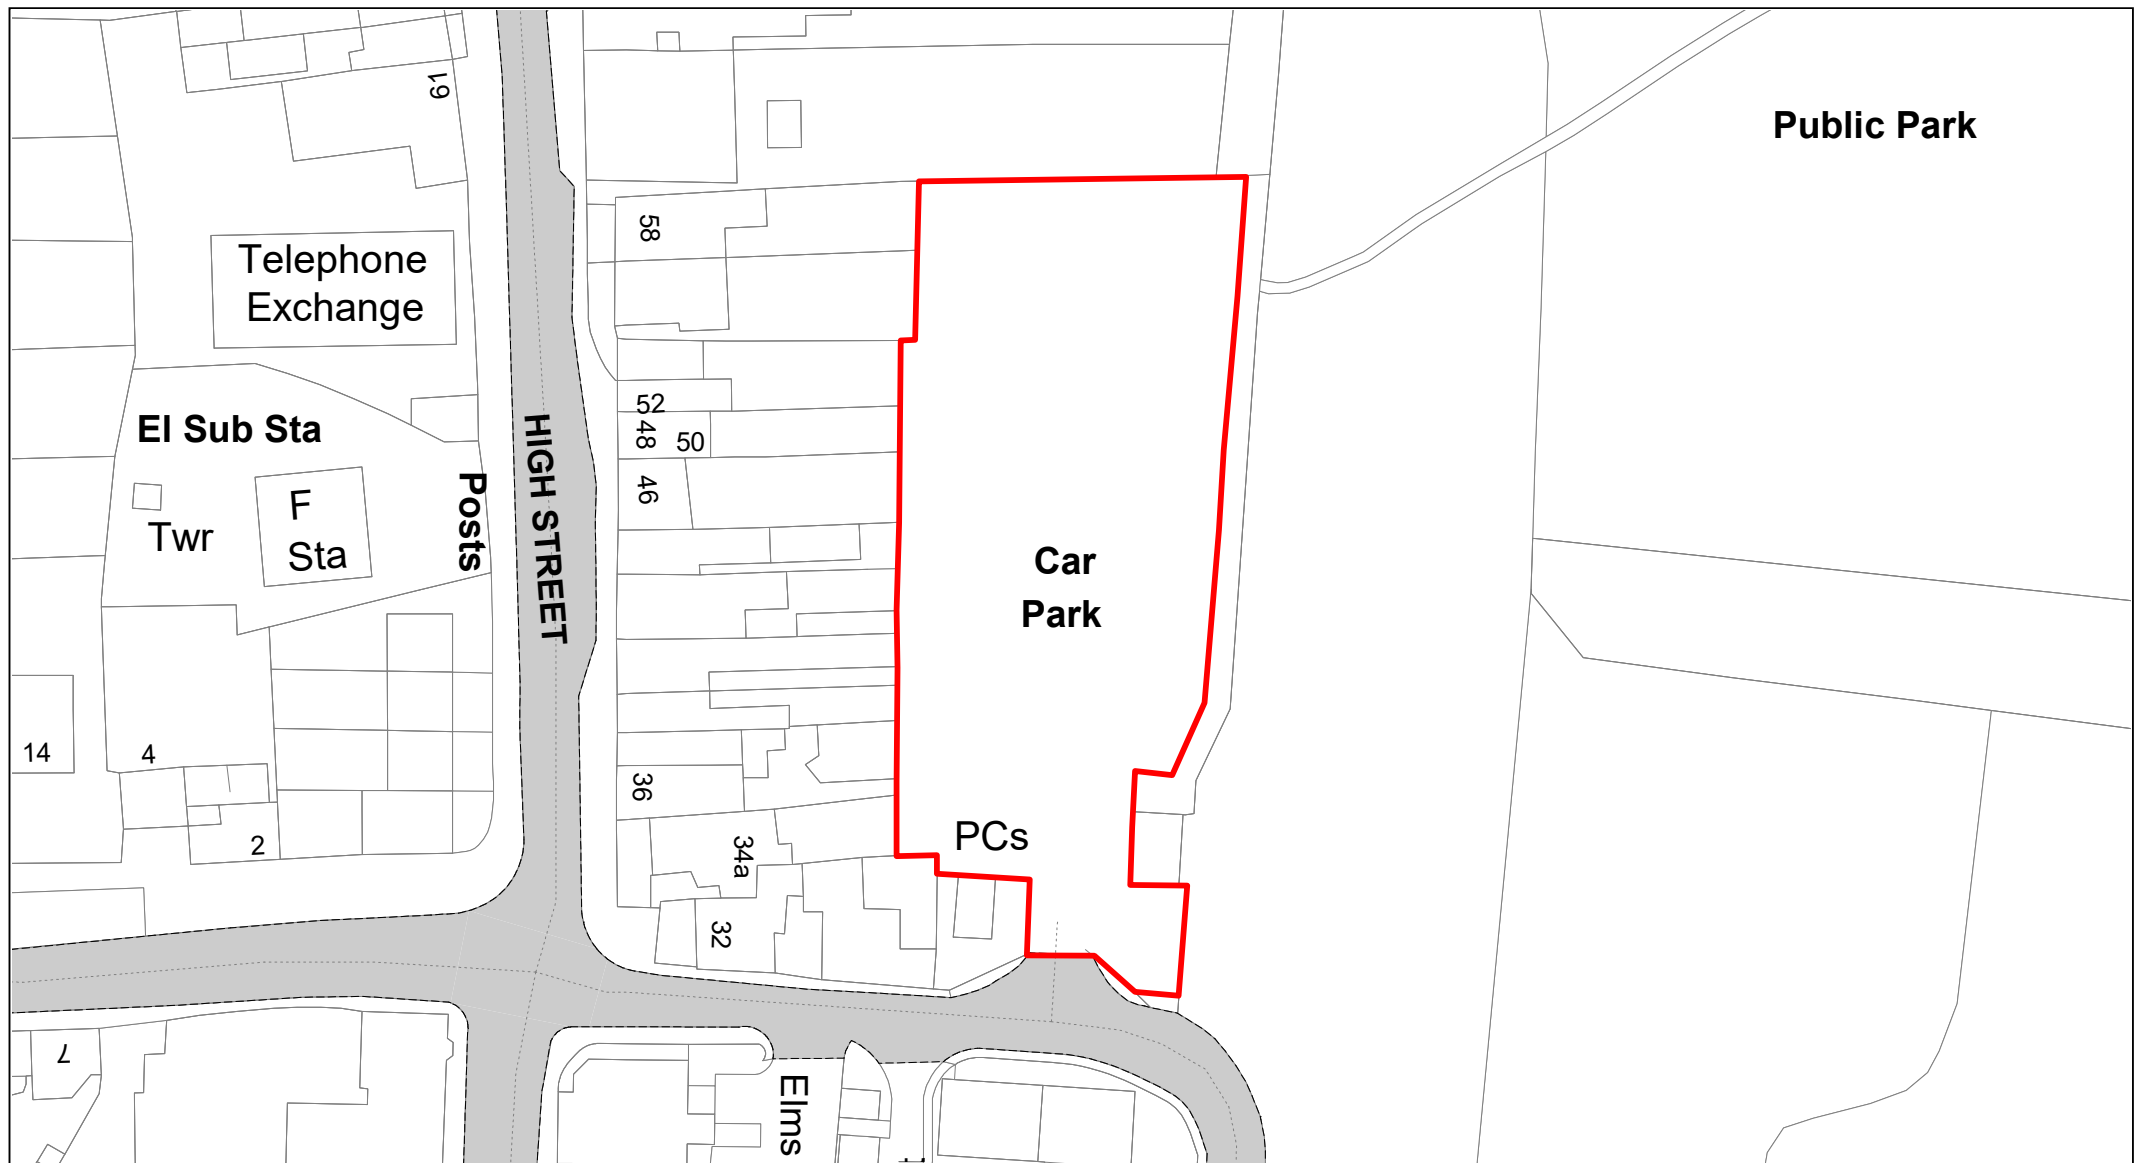


**Buckinghamshire
Council**

Greyhound Lane

© Crown copyright. All rights reserved
Buckinghamshire Council
Licence No. 100021529 2020



SCALE	1 : 750
DATE	19/02/2021
DRAWING No.	020
DRAWN BY	BOM

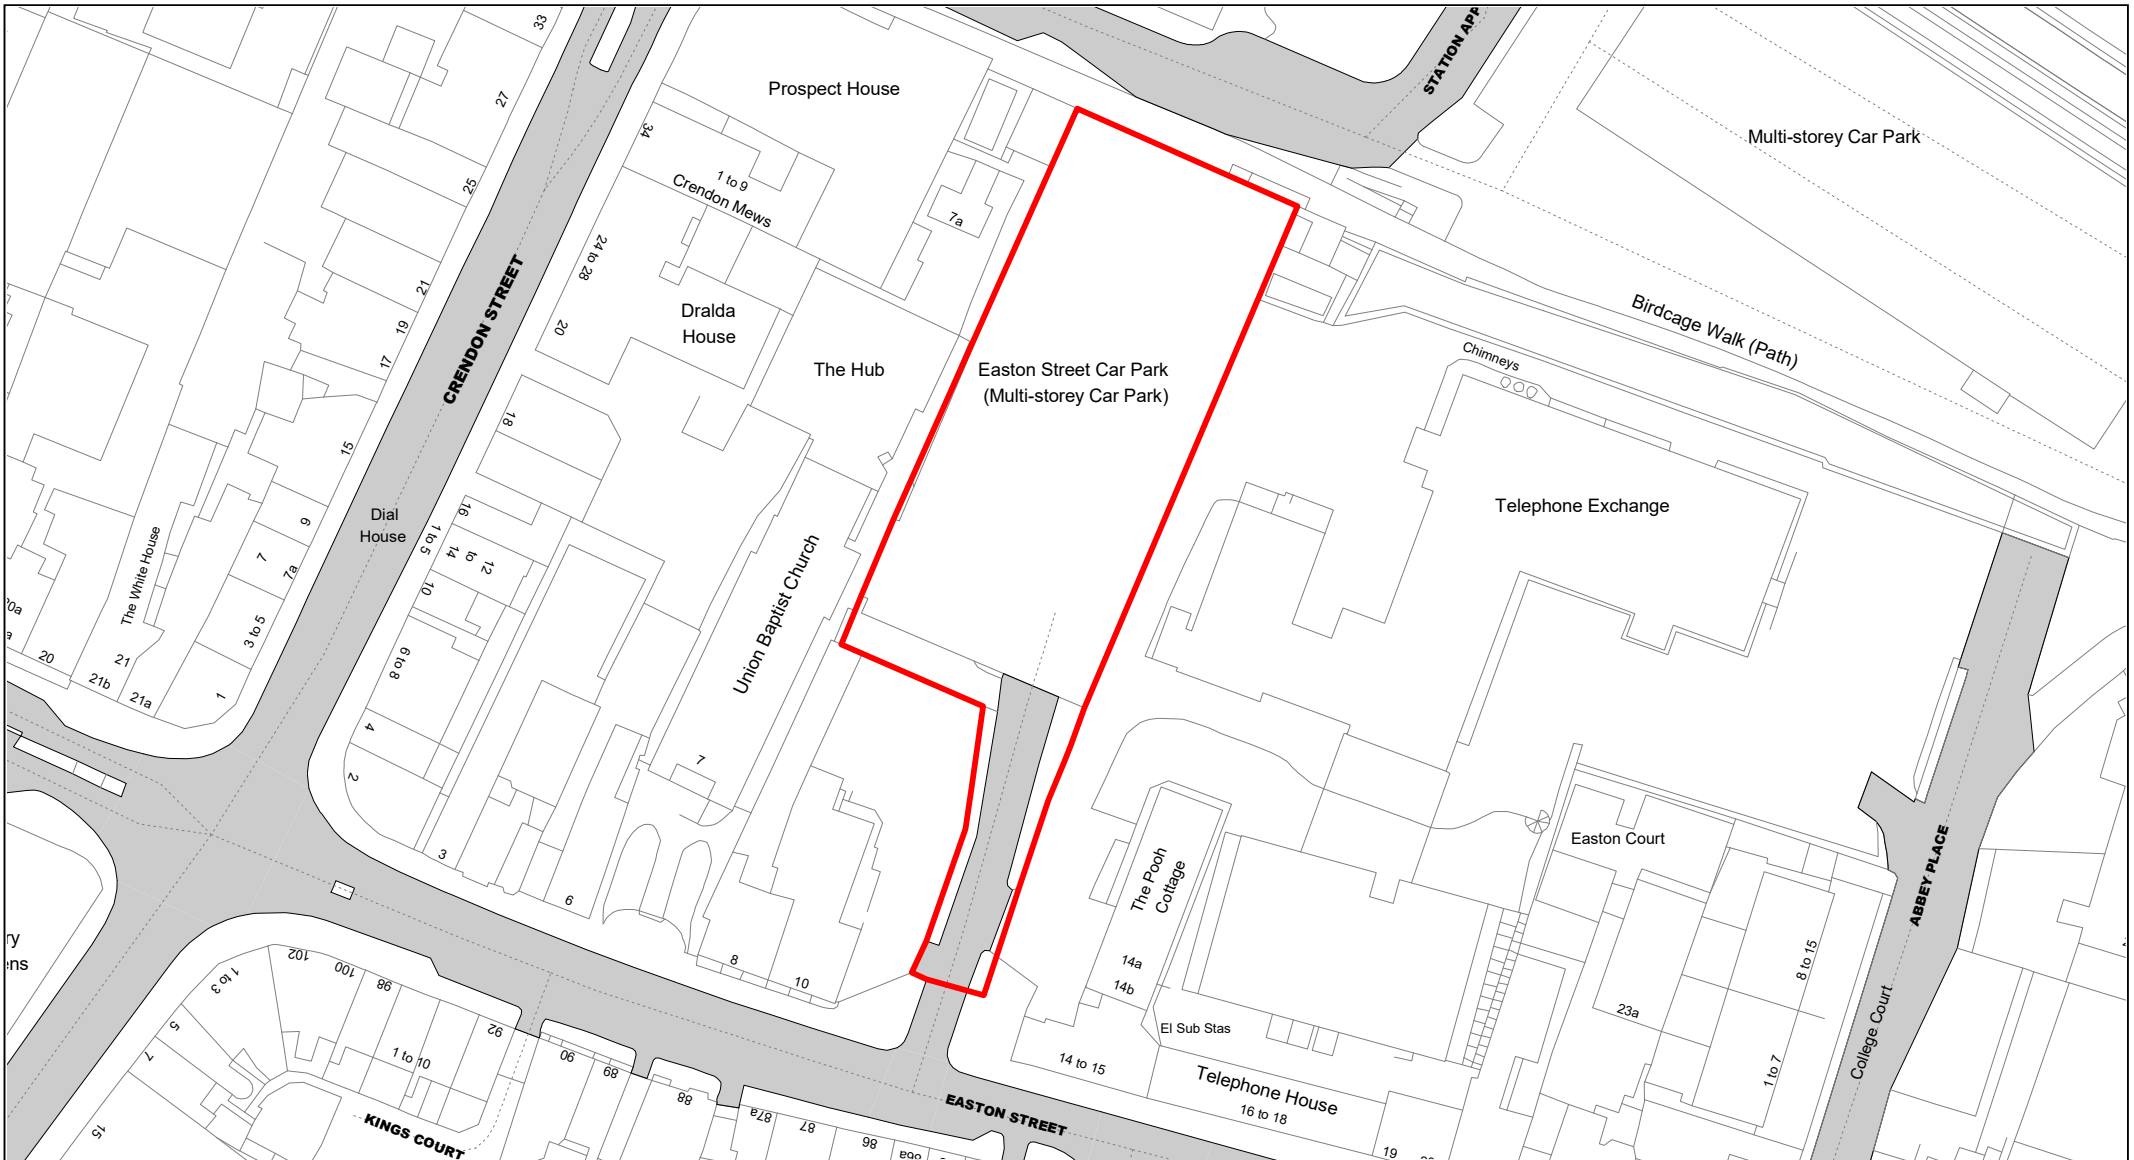

**Buckinghamshire
Council**

Easton Street

© Crown copyright. All rights reserved
Buckinghamshire Council
Licence No. 100021529 2021



SCALE

1 : 1000

DATE


TBC

DRAWING No.

021

DRAWN BY

IWT

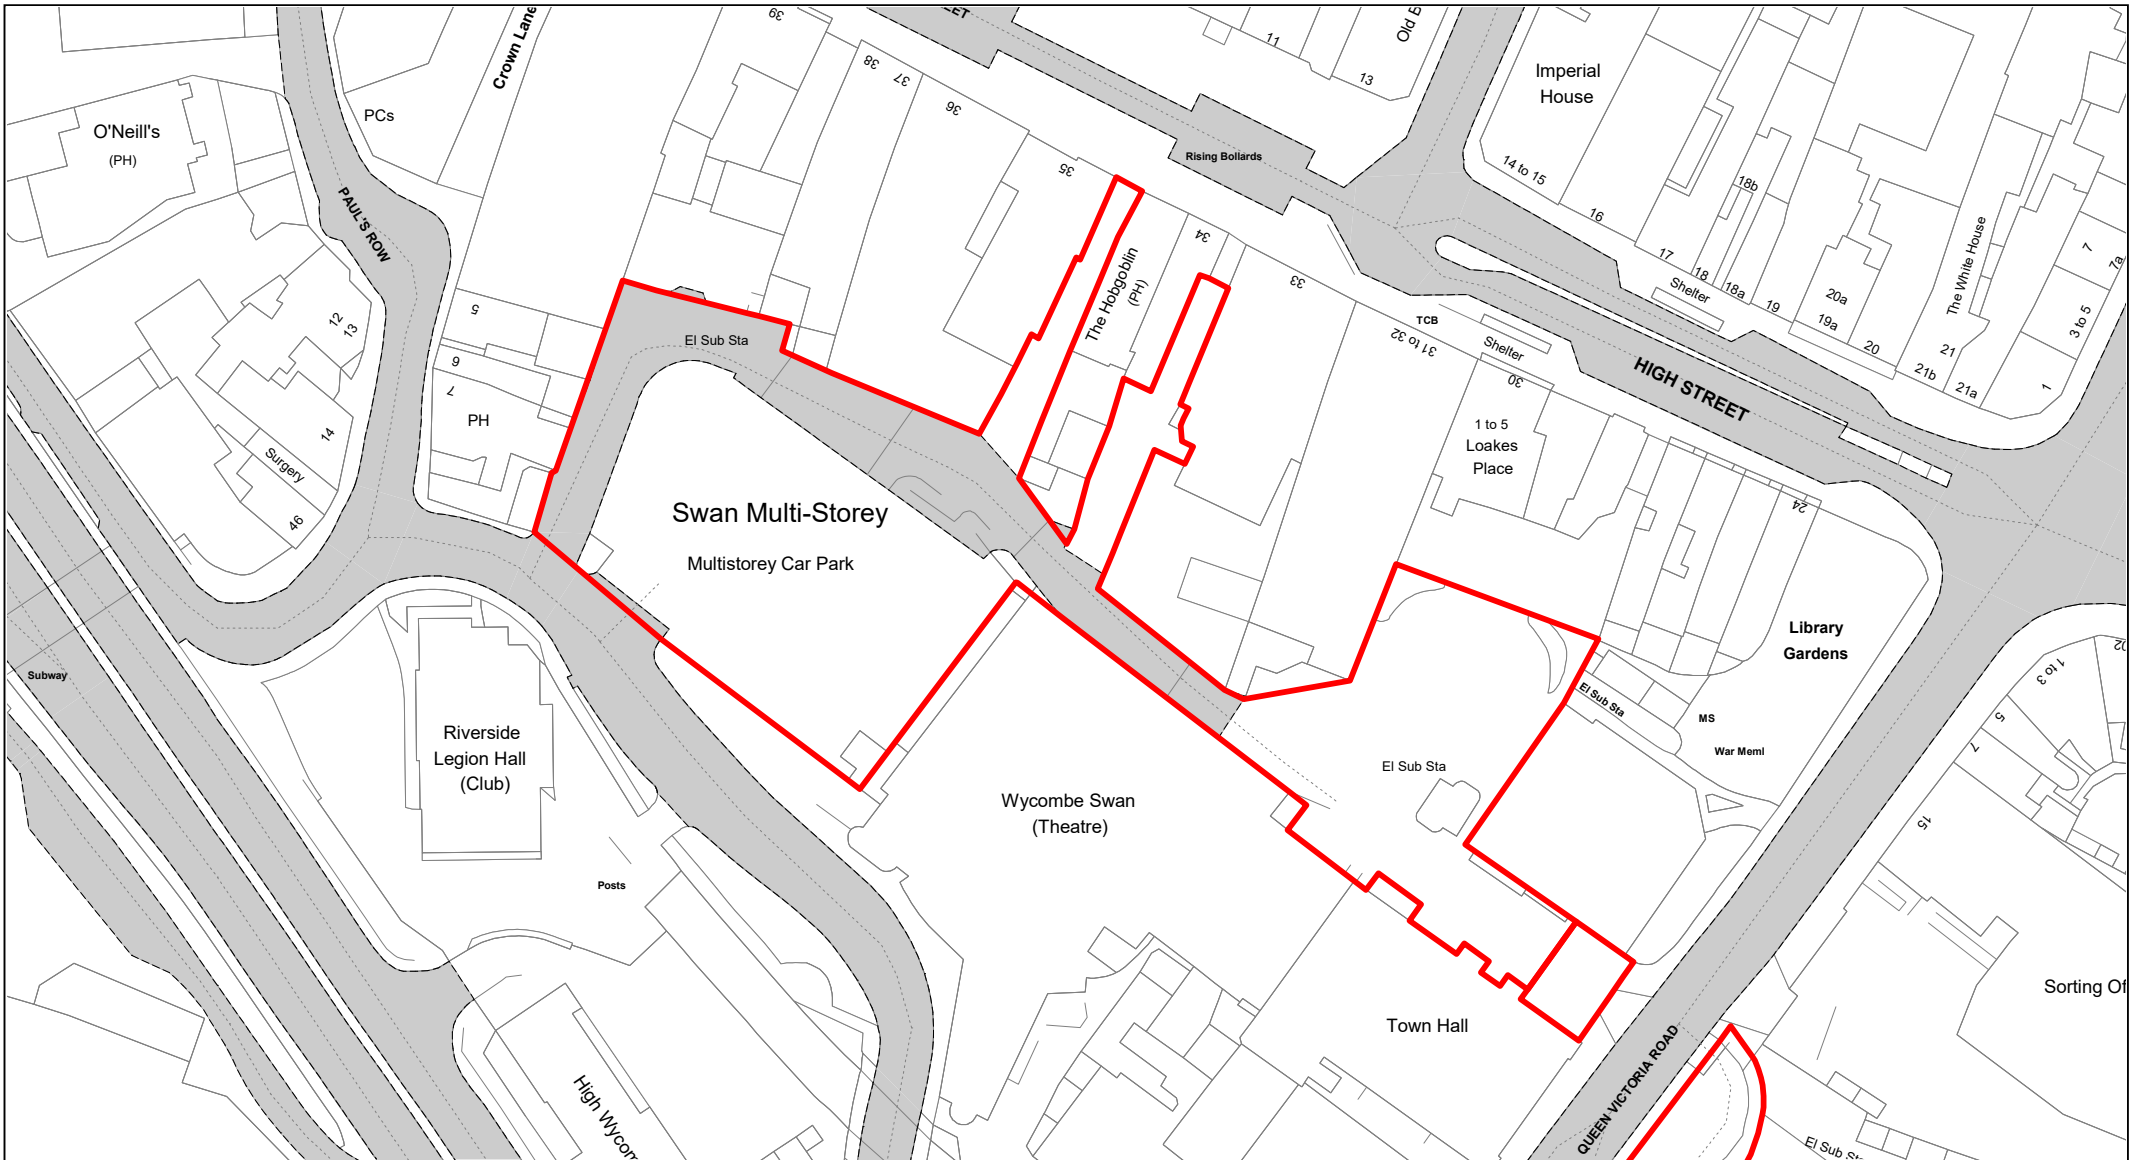


**Buckinghamshire
Council**

Swan Multi-Storey

© Crown copyright. All rights reserved
Buckinghamshire Council
Licence No. 100021529 2020



SCALE	1 : 1000
DATE	19/02/2021
DRAWING No.	022
DRAWN BY	BOM

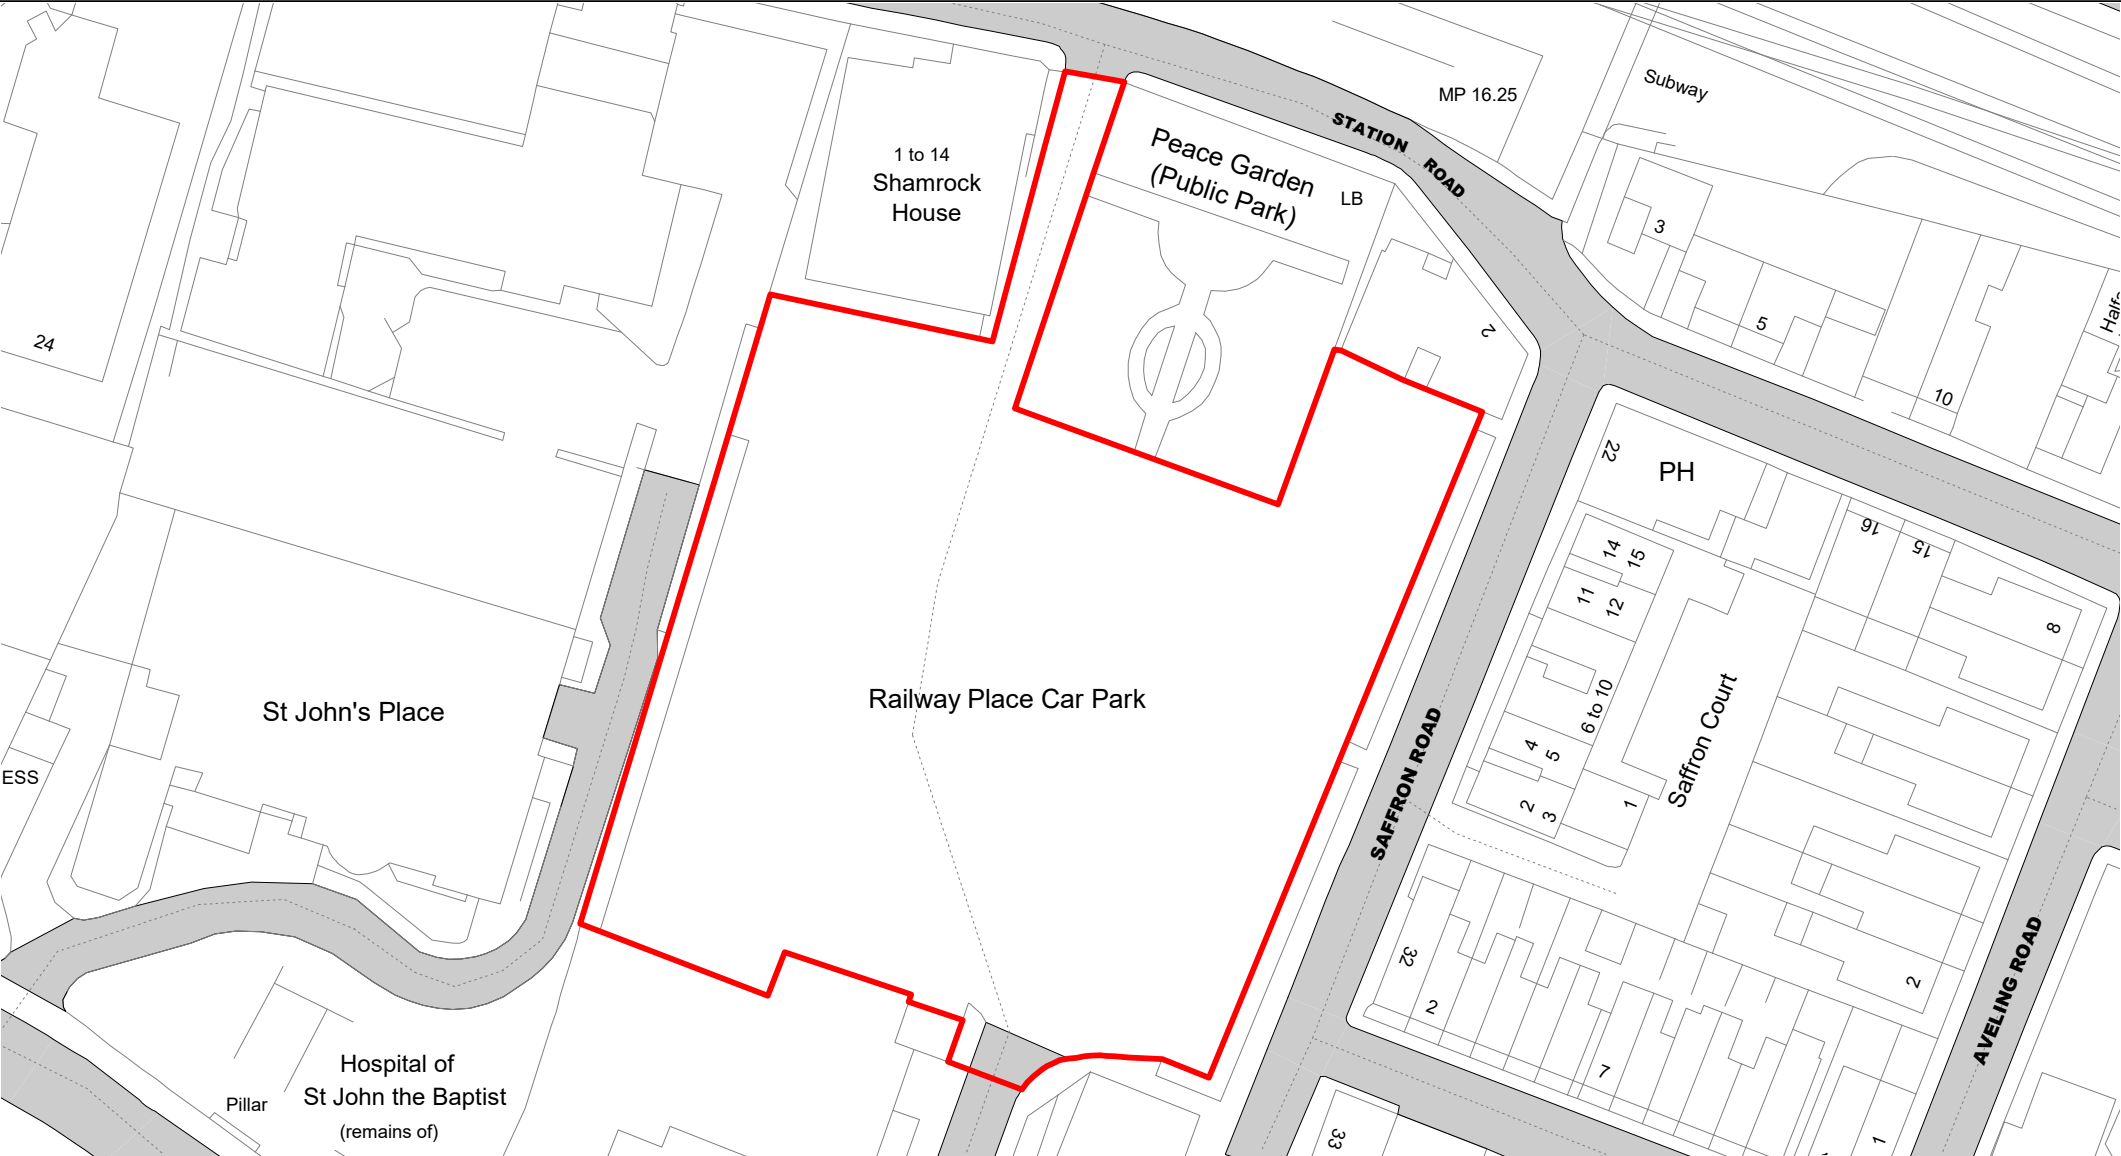


Railway Place

© Crown copyright. All rights reserved
Buckinghamshire Council
Licence No. 100021529 2021



SCALE	1 : 750
DATE	TBC
DRAWING No.	023
DRAWN BY	IWT

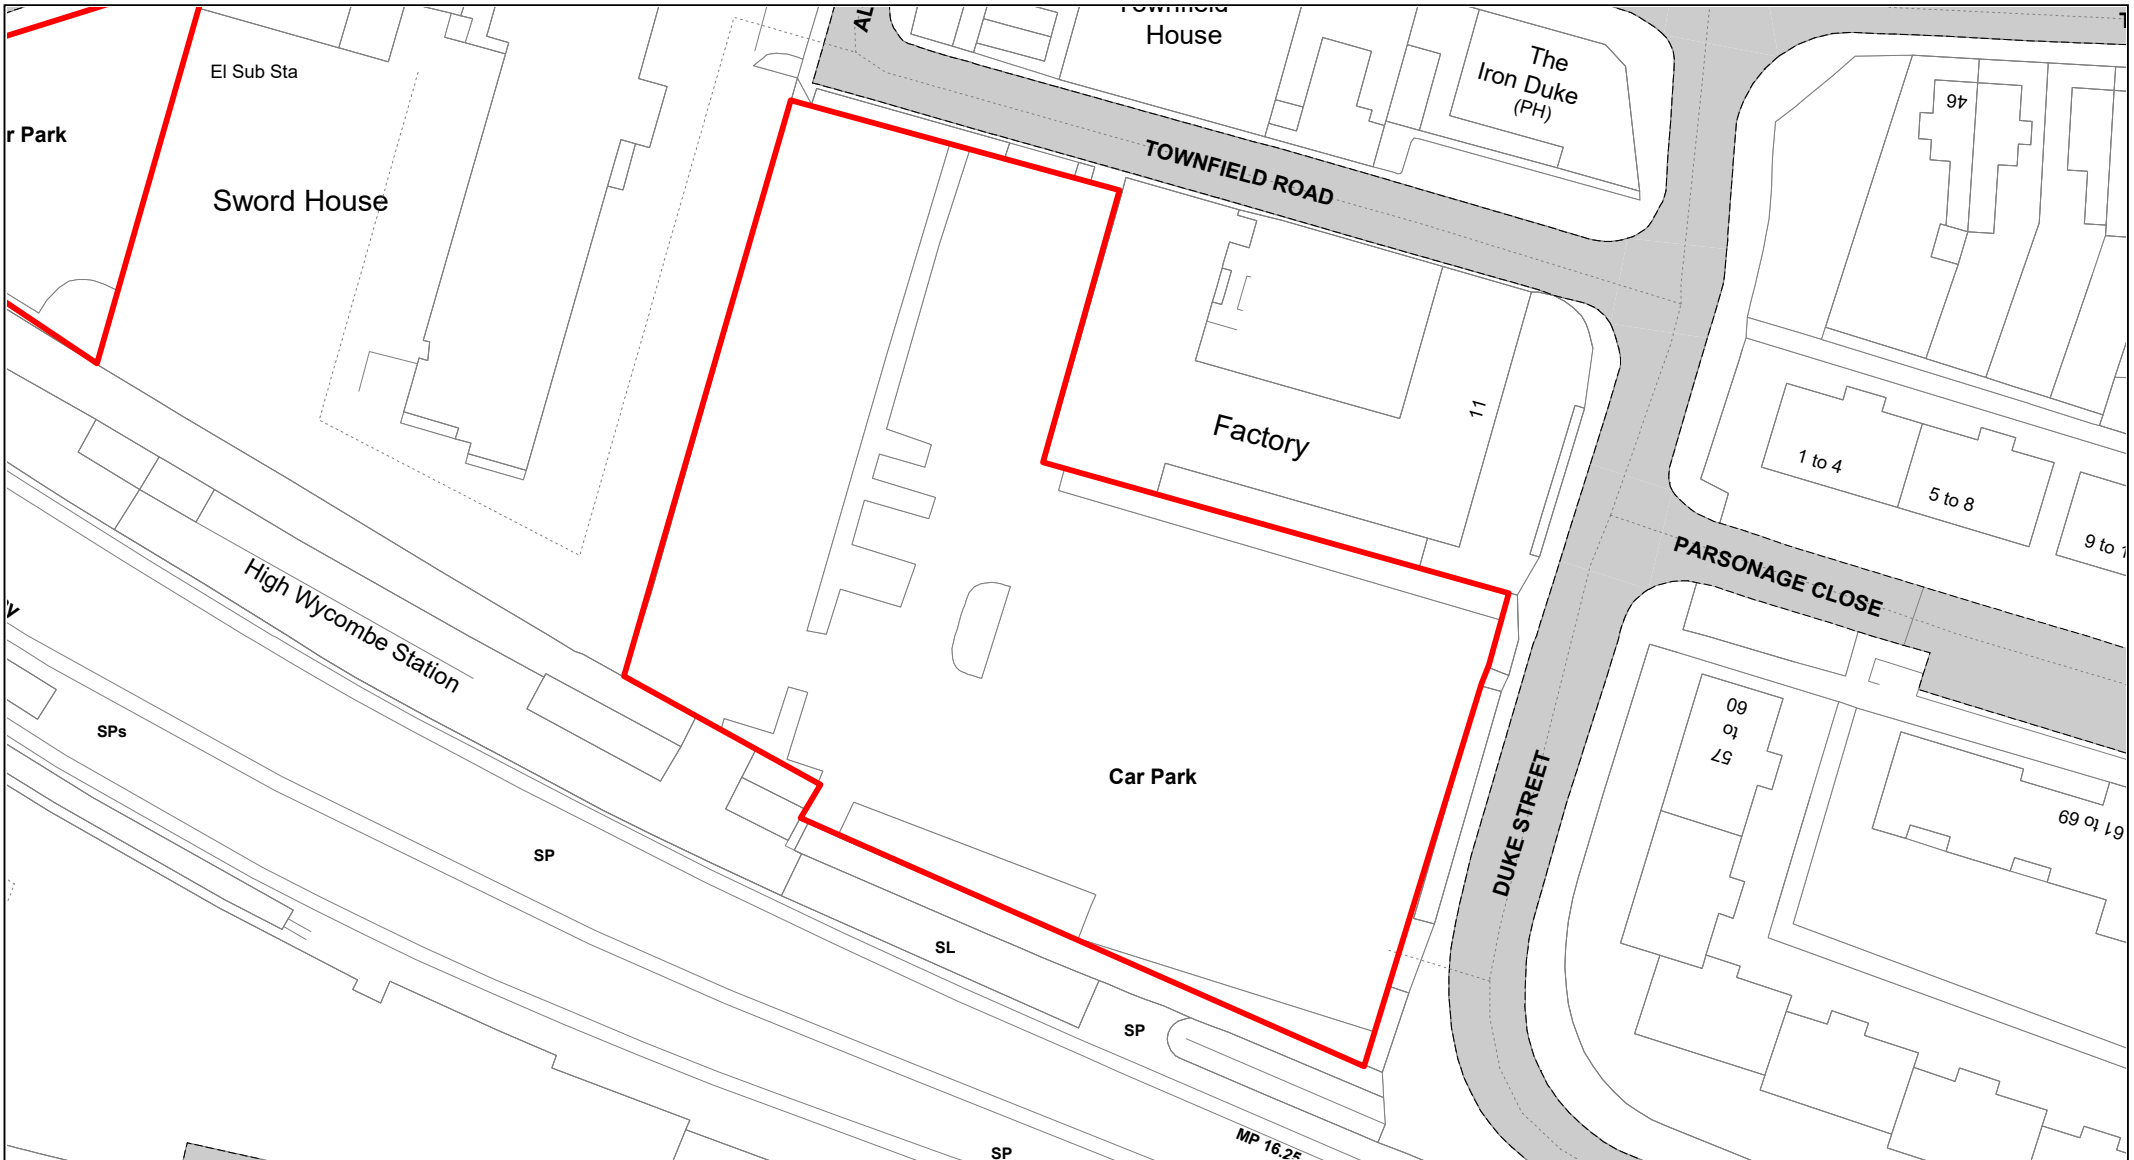

**Buckinghamshire
Council**

Duke Street

© Crown copyright. All rights reserved
Buckinghamshire Council
Licence No. 100021529 2020



SCALE	1 : 750
DATE	19/02/2021
DRAWING No.	025
DRAWN BY	BOM




**Buckinghamshire
Council**

Desborough Street

© Crown copyright. All rights reserved
Buckinghamshire Council
Licence No. 100021529 2020



SCALE	1 : 500
DATE	19/02/2021
DRAWING No.	026
DRAWN BY	BOM

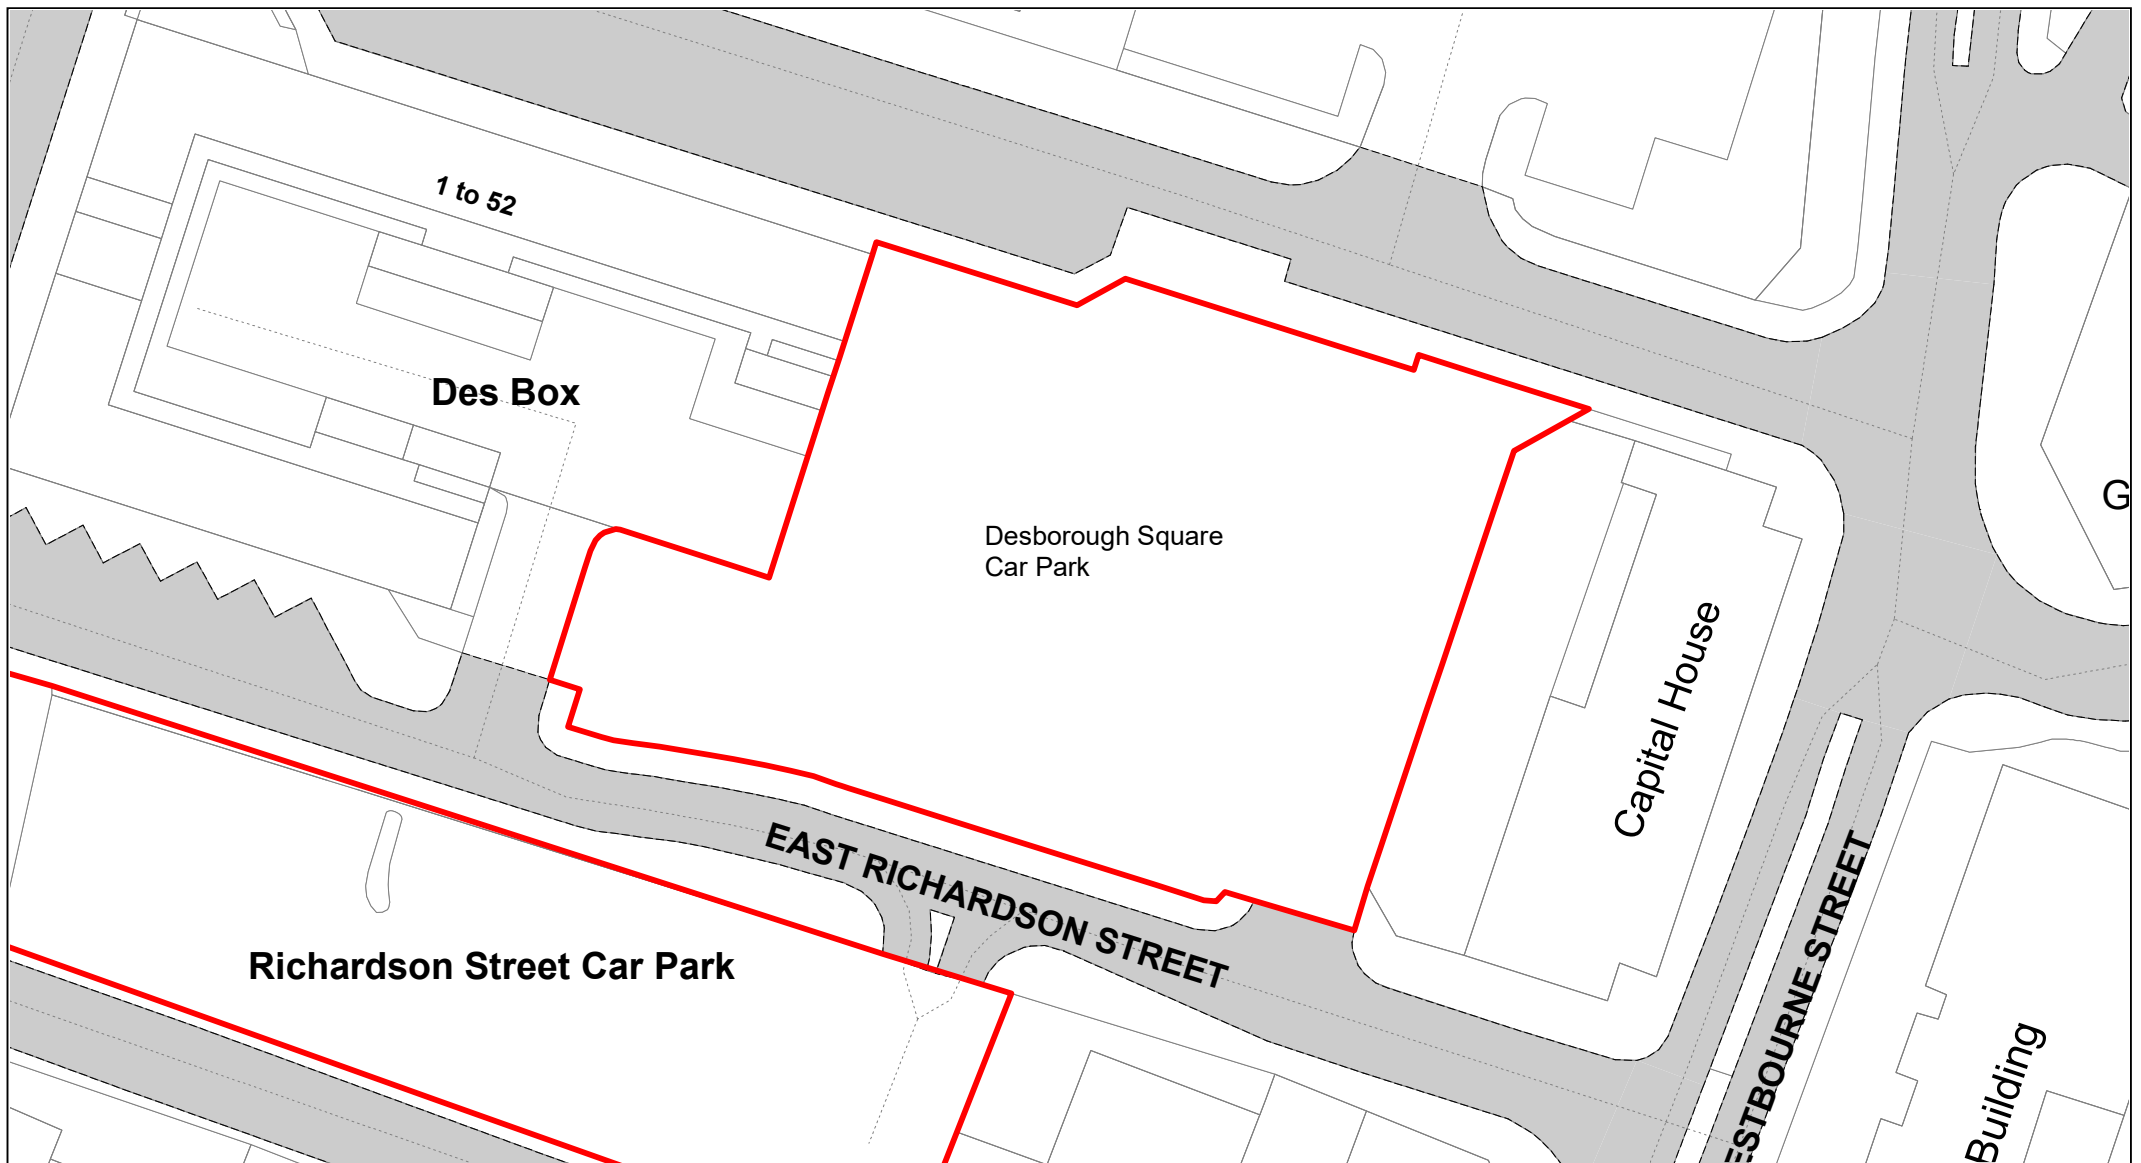


**Buckinghamshire
Council**

Desborough Square

© Crown copyright. All rights reserved
Buckinghamshire Council
Licence No. 100021529 2020



SCALE	1 : 500
DATE	19/02/2021
DRAWING No.	027
DRAWN BY	BOM

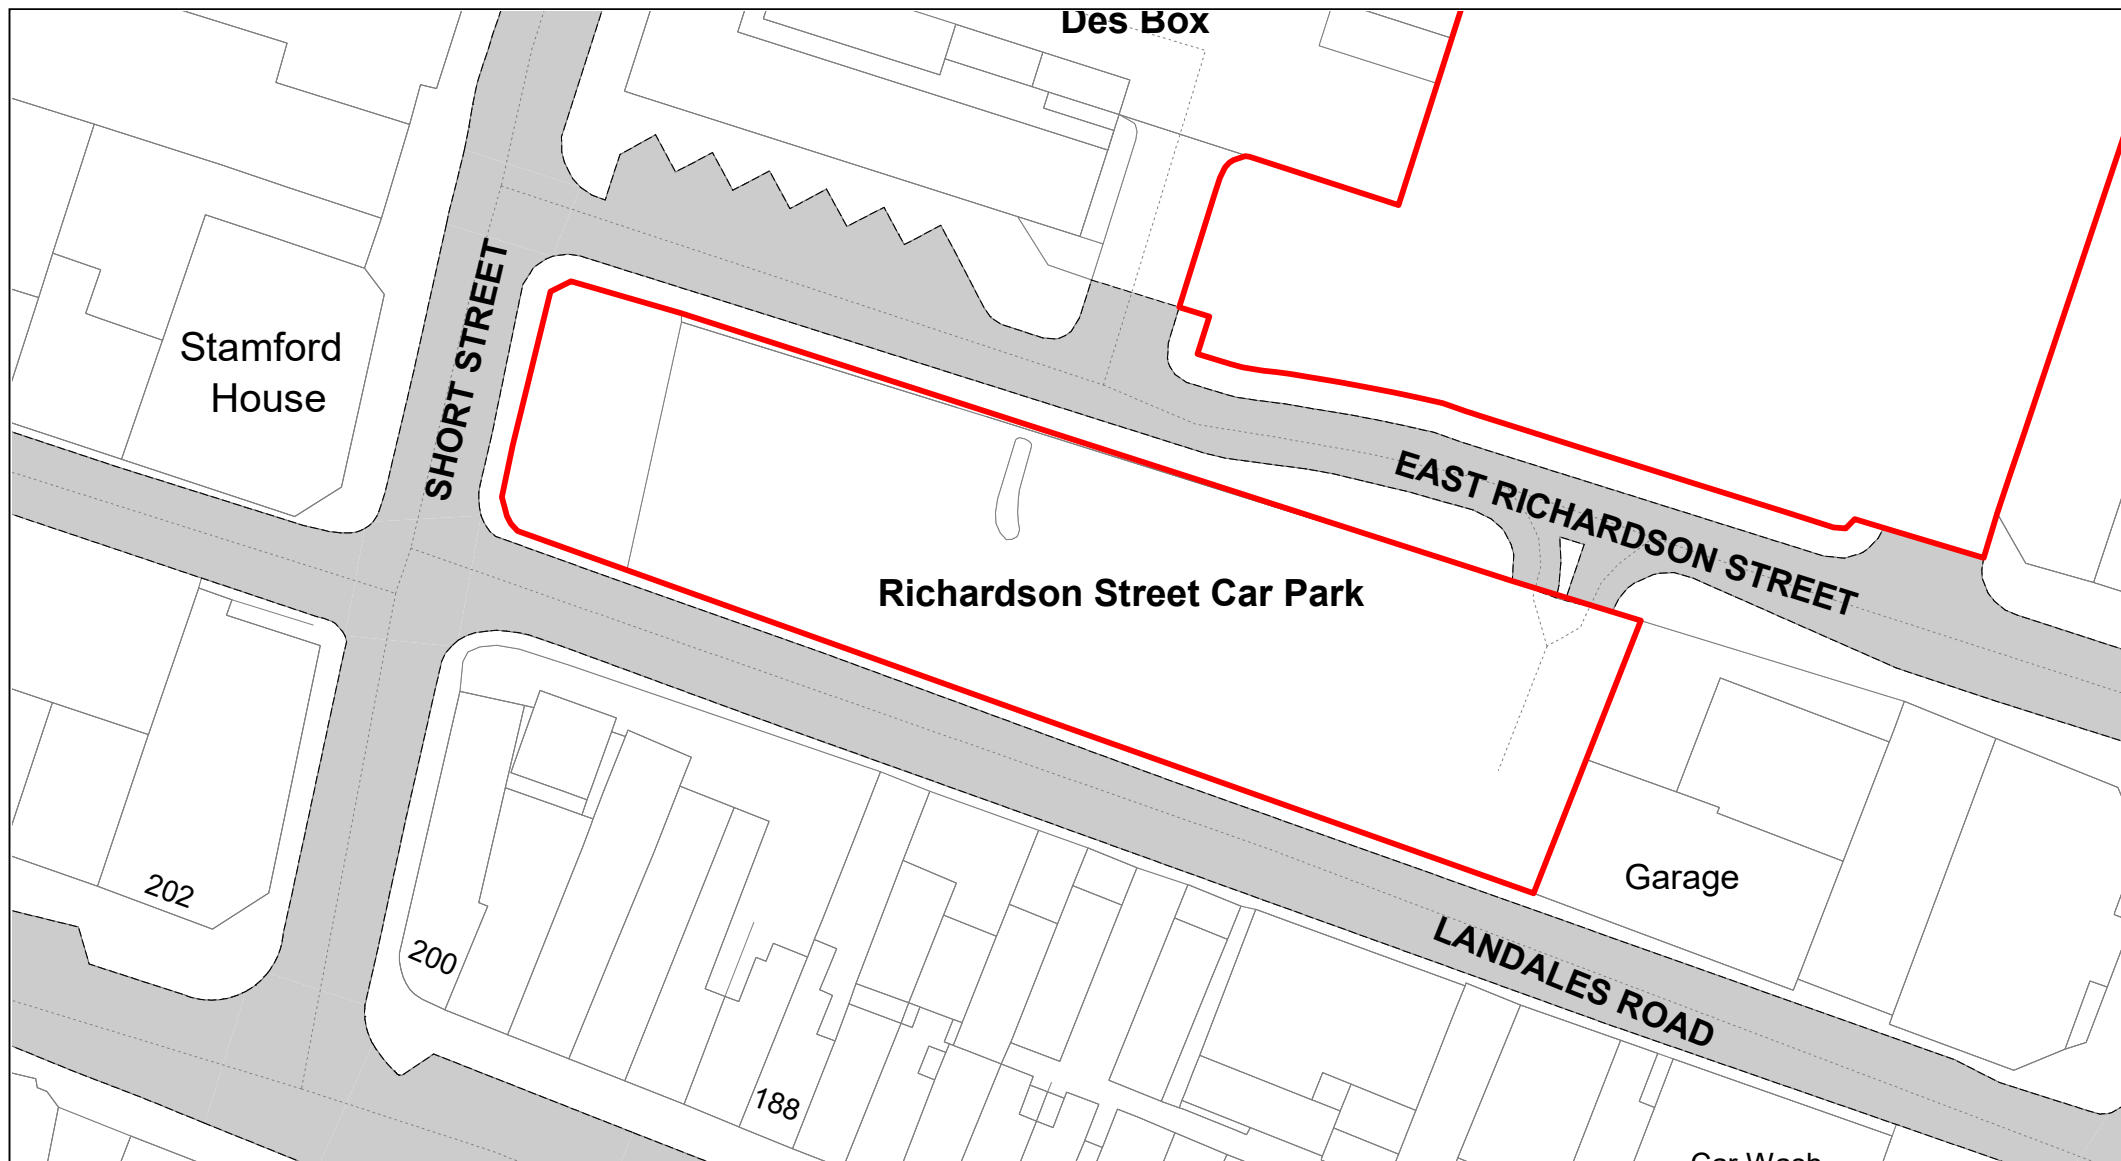


**Buckinghamshire
Council**

Richardson Street

© Crown copyright. All rights reserved
Buckinghamshire Council
Licence No. 100021529 2020



SCALE	1 : 500
DATE	19/02/2021
DRAWING No.	028
DRAWN BY	BOM

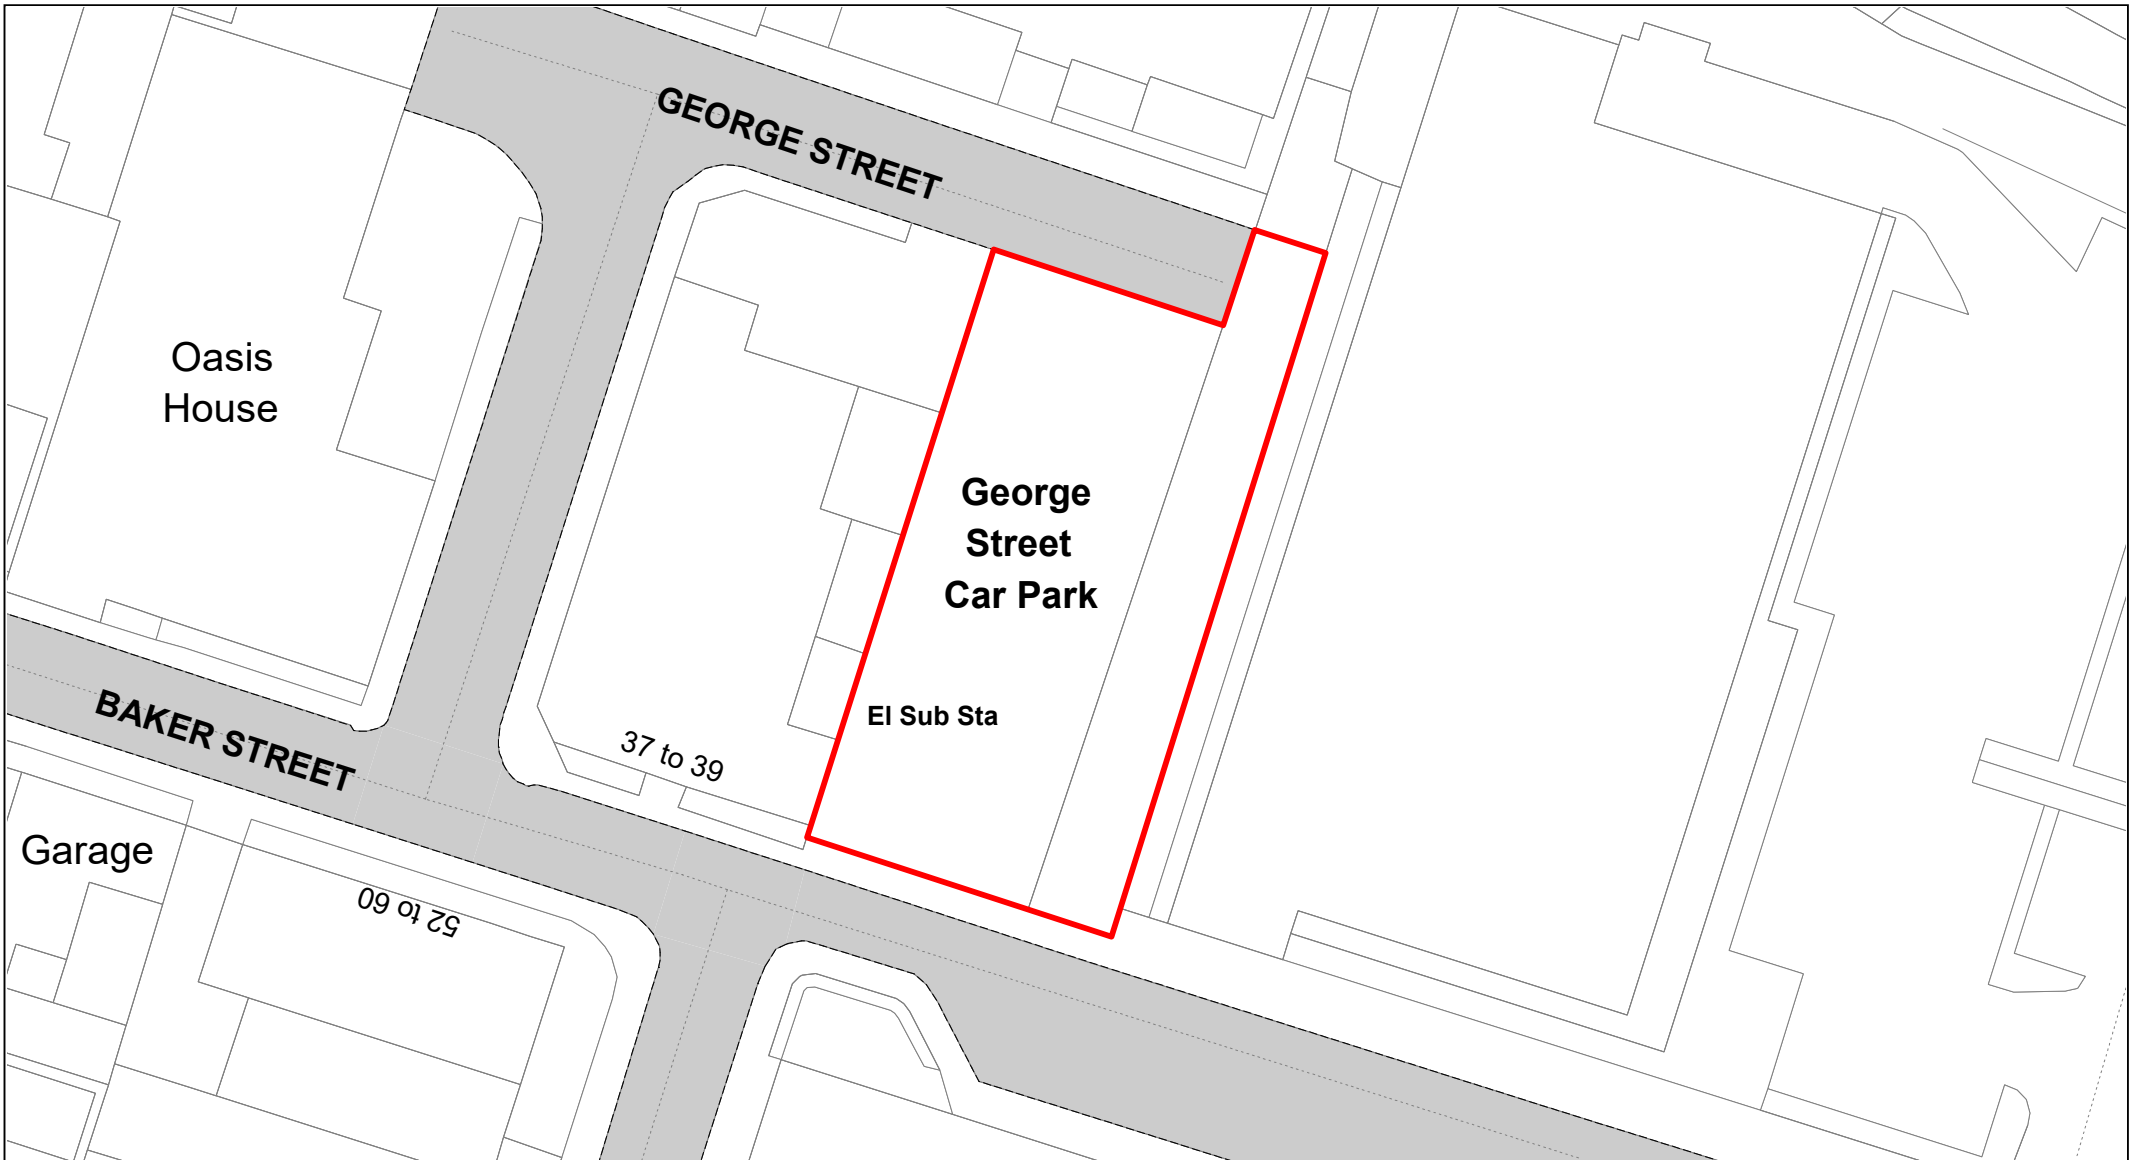


**Buckinghamshire
Council**

George Street

© Crown copyright. All rights reserved
Buckinghamshire Council
Licence No. 100021529 2020



SCALE	1 : 500
DATE	19/02/2021
DRAWING No.	029
DRAWN BY	BOM

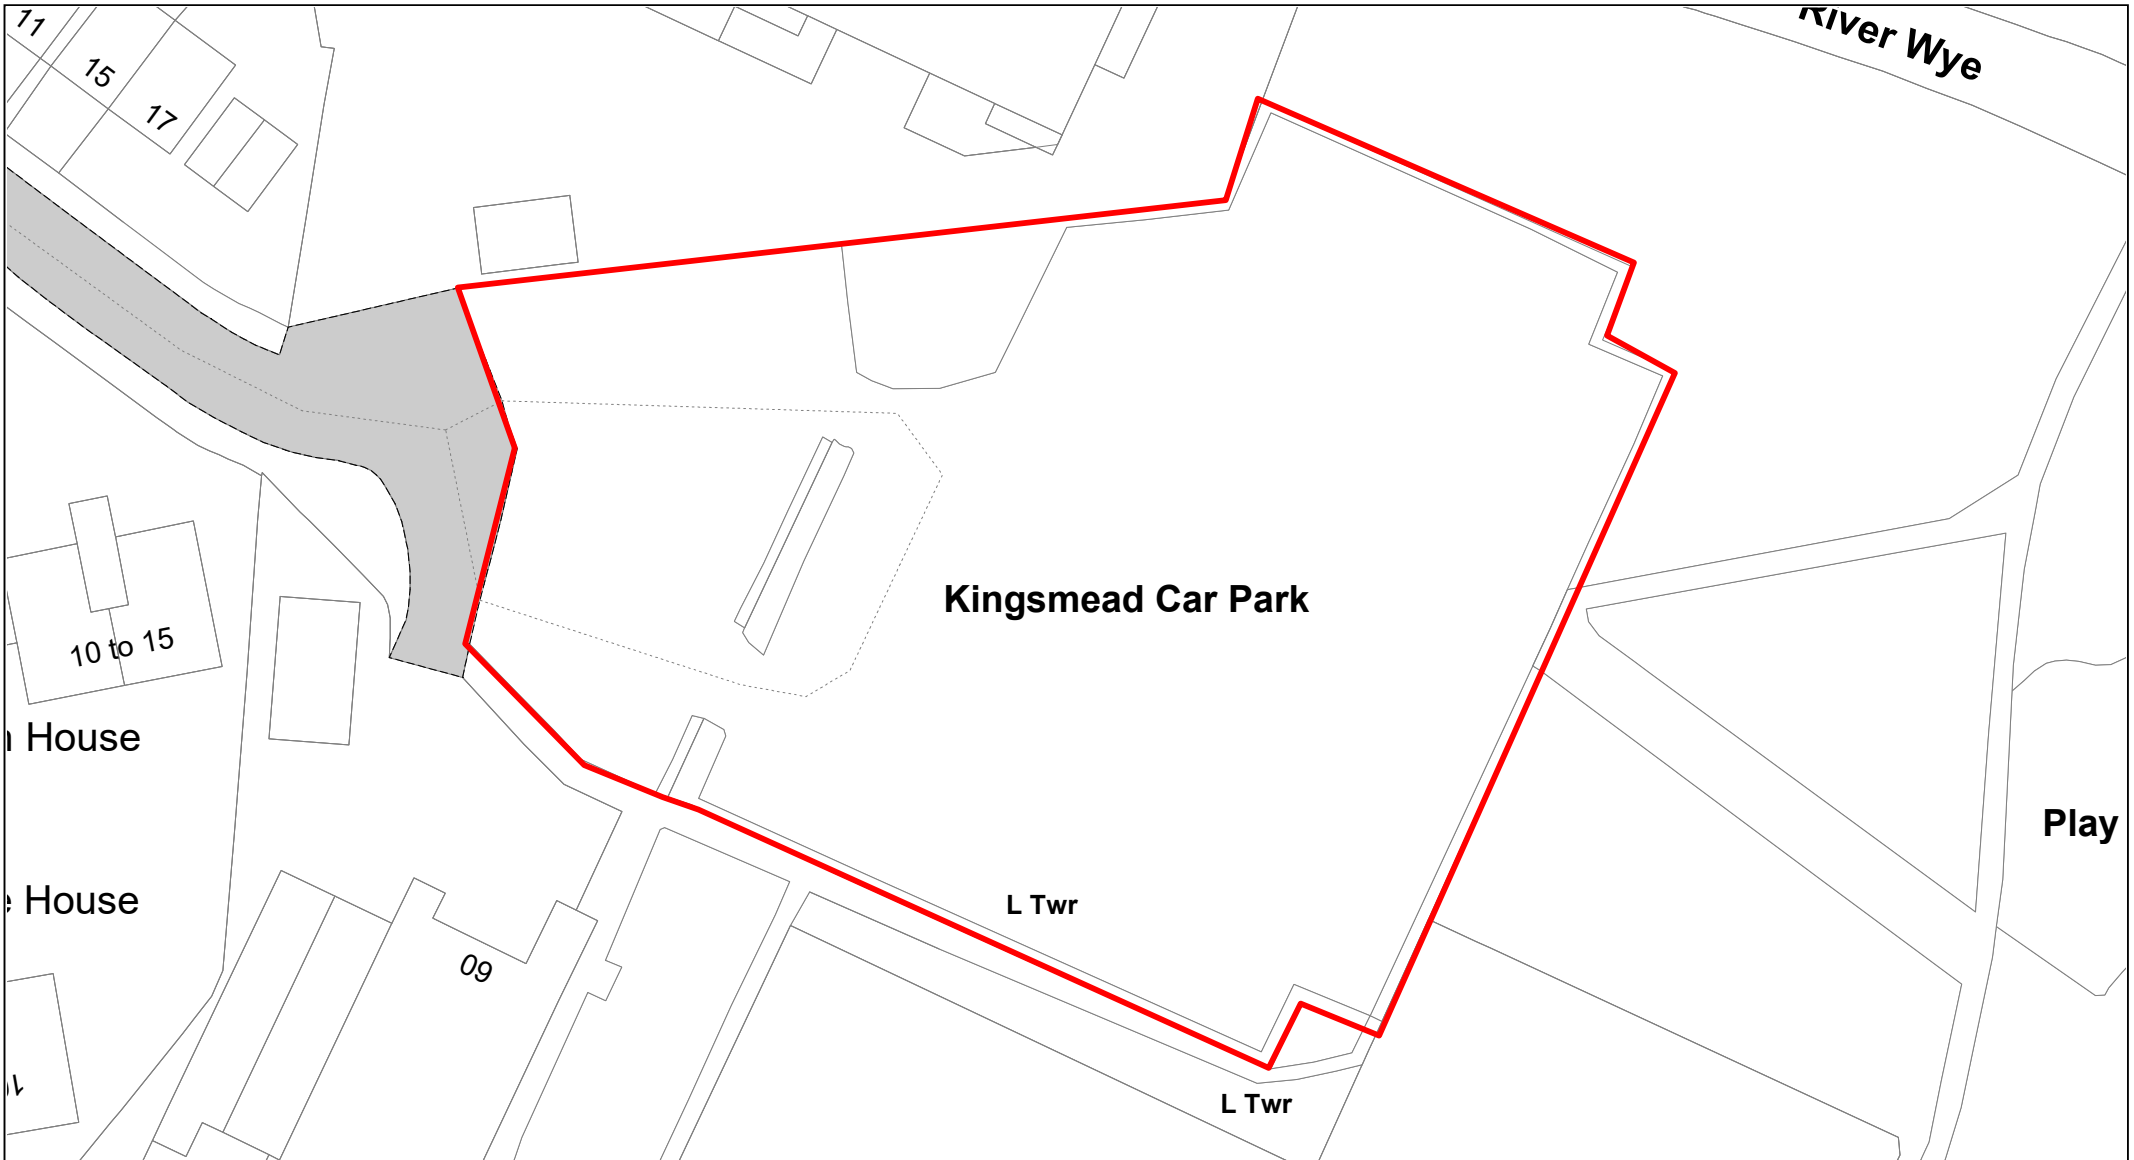


**Buckinghamshire
Council**

Kingsmead Recreational Ground

© Crown copyright. All rights reserved
Buckinghamshire Council
Licence No. 100021529 2020



SCALE	1 : 500
DATE	19/02/2021
DRAWING No.	030
DRAWN BY	BOM

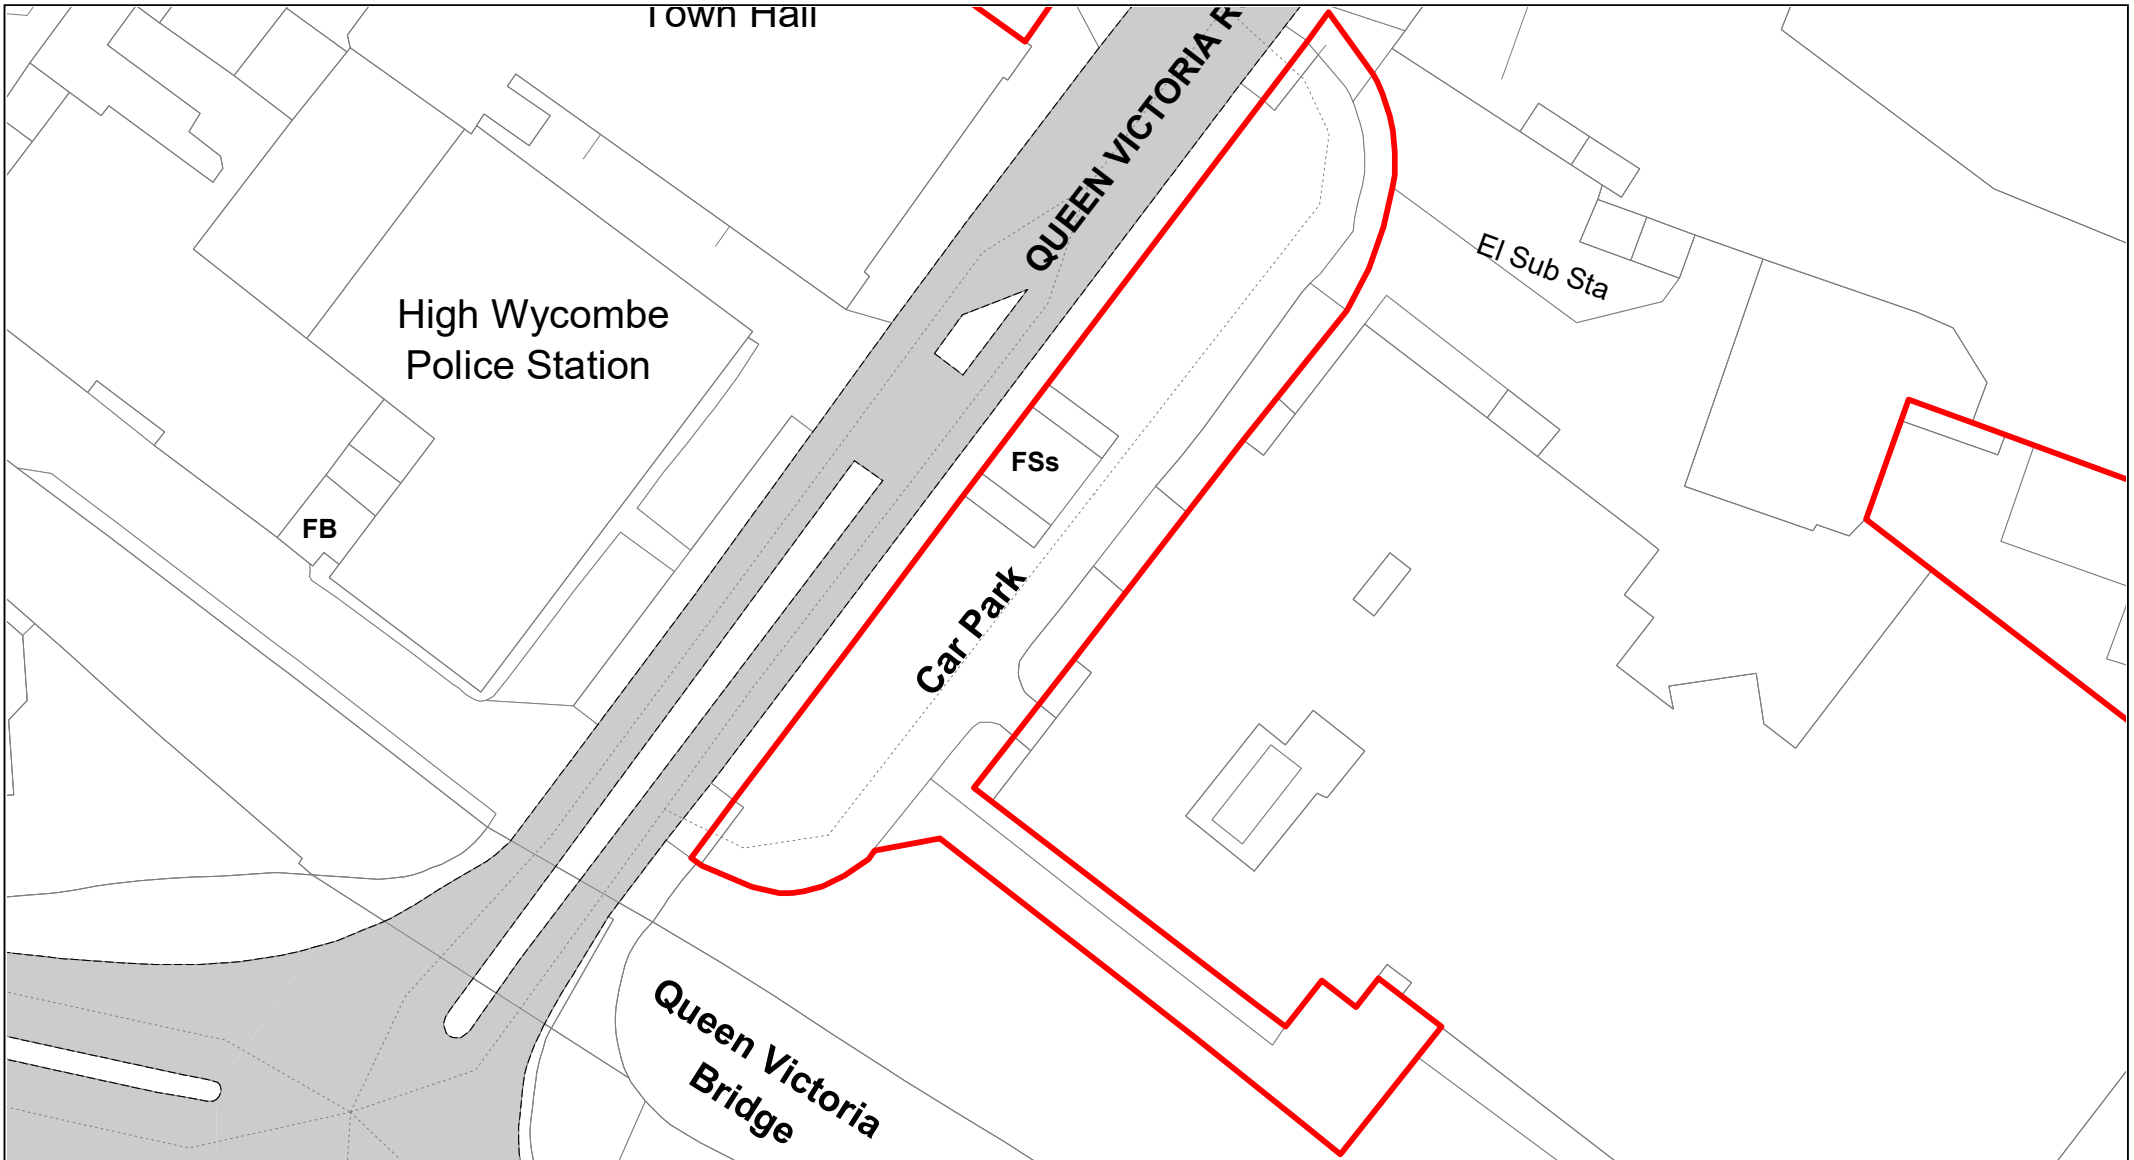


**Buckinghamshire
Council**

Council Offices Front

© Crown copyright. All rights reserved
Buckinghamshire Council
Licence No. 100021529 2020



SCALE	1 : 500
DATE	19/02/2021
DRAWING No.	031
DRAWN BY	BOM

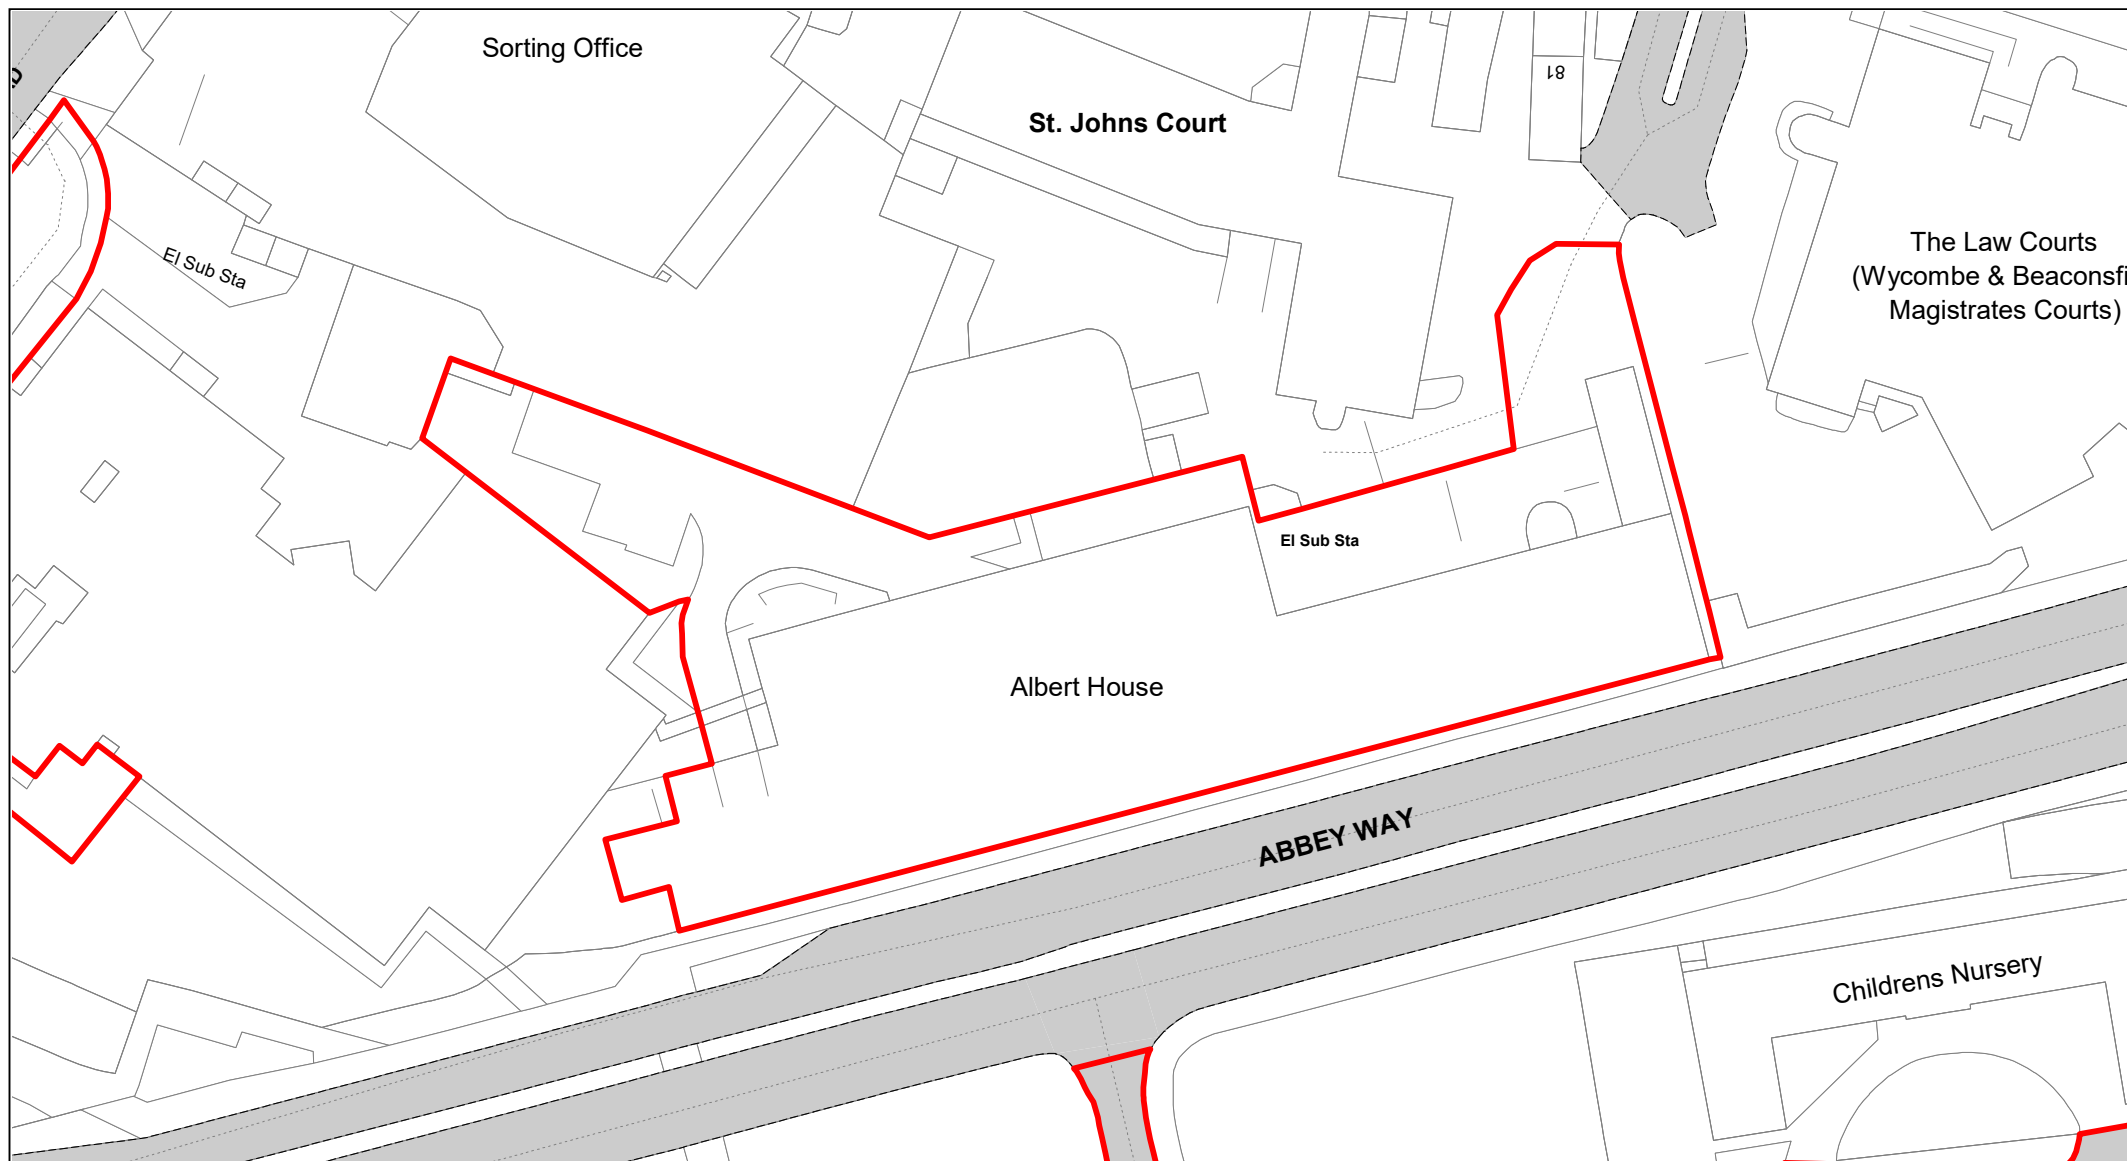


**Buckinghamshire
Council**

Council Offices Rear

© Crown copyright. All rights reserved
Buckinghamshire Council
Licence No. 100021529 2020



SCALE	1 : 750
DATE	19/02/2021
DRAWING No.	032
DRAWN BY	BOM

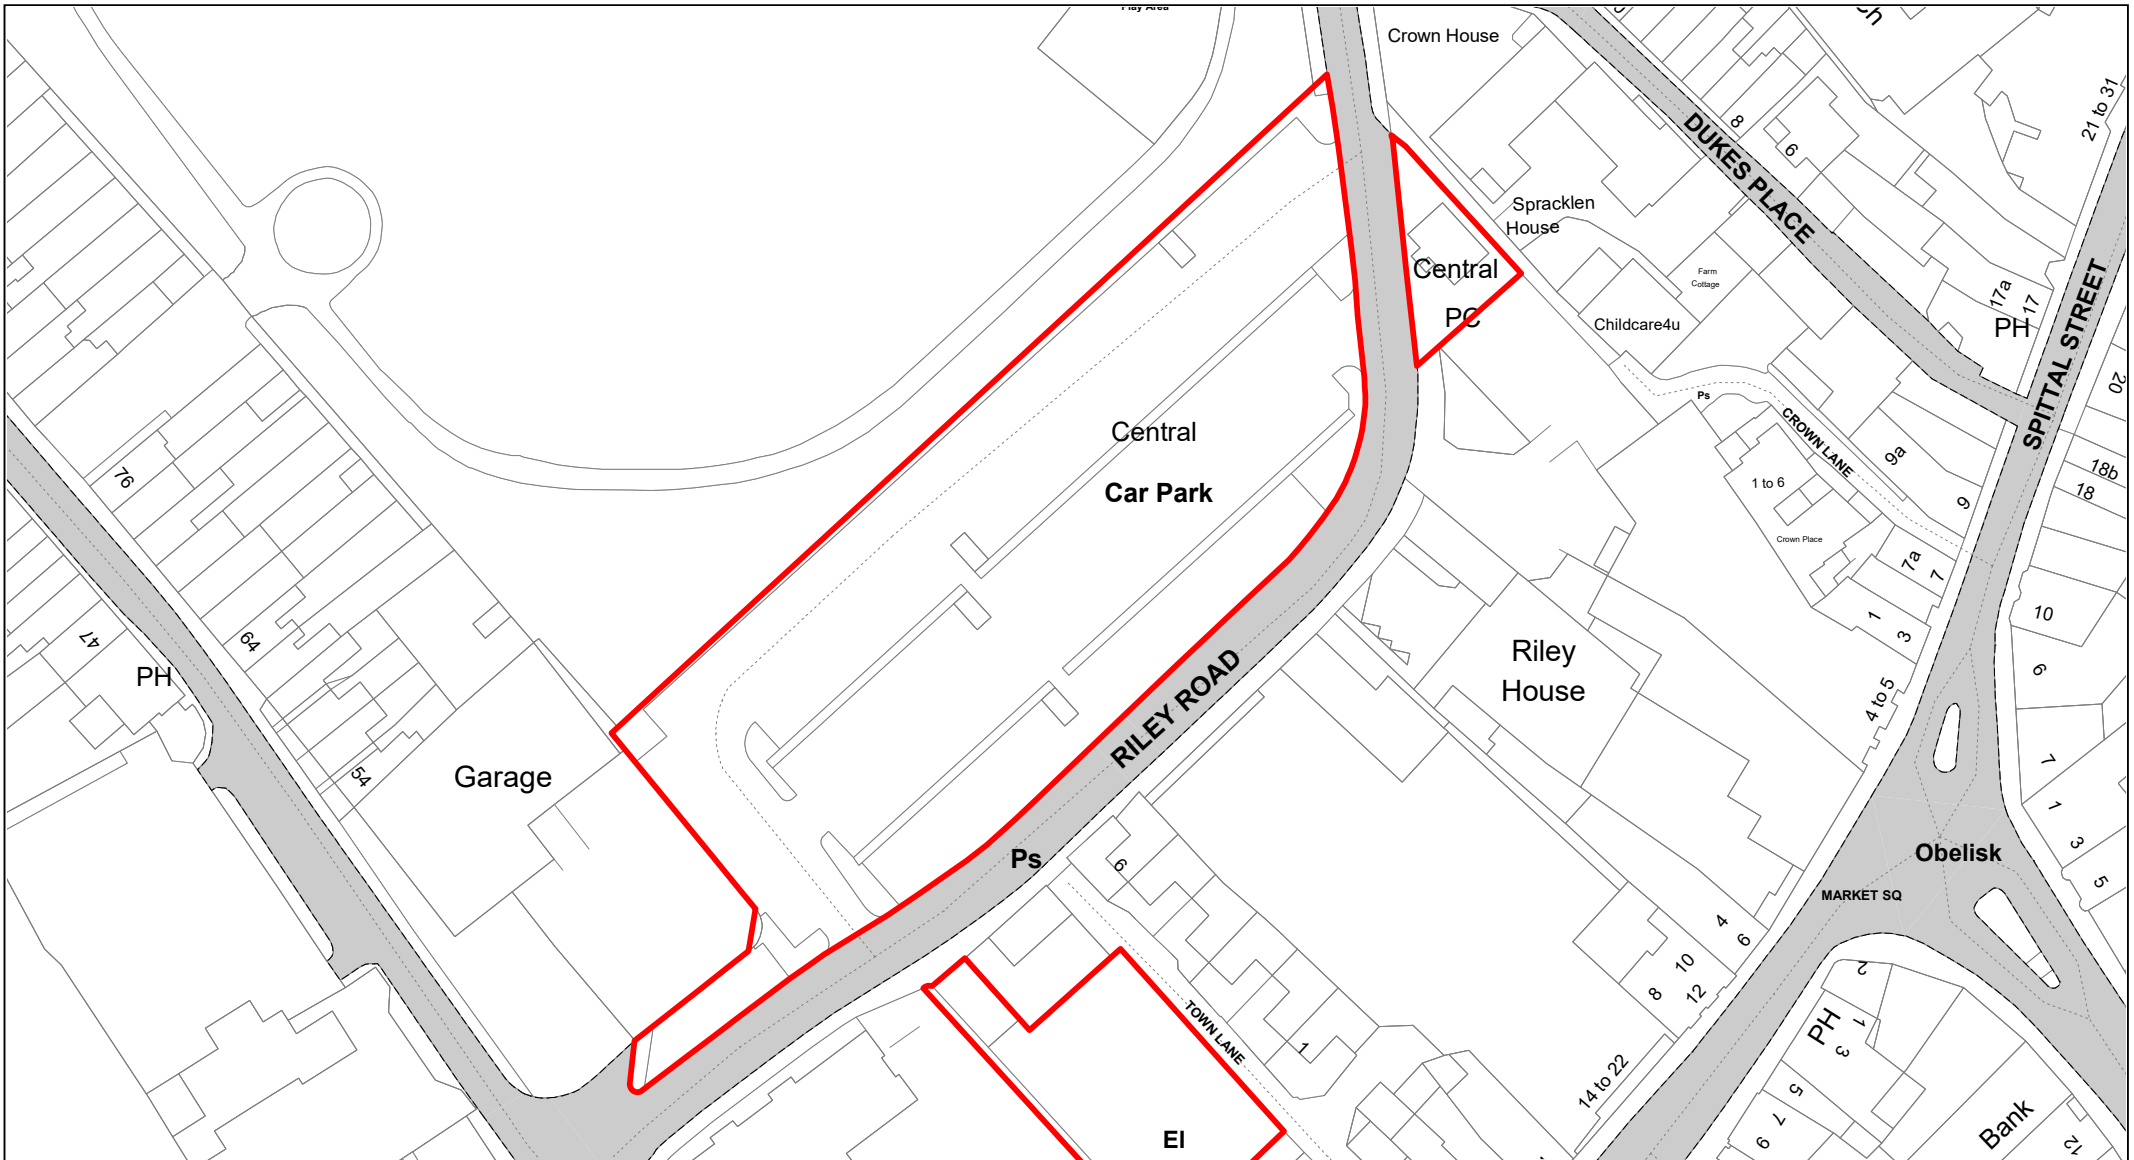


**Buckinghamshire
Council**

Central

© Crown copyright. All rights reserved
Buckinghamshire Council
Licence No. 100021529 2020



SCALE	1 : 1000
DATE	19/02/2021
DRAWING No.	033
DRAWN BY	BOM

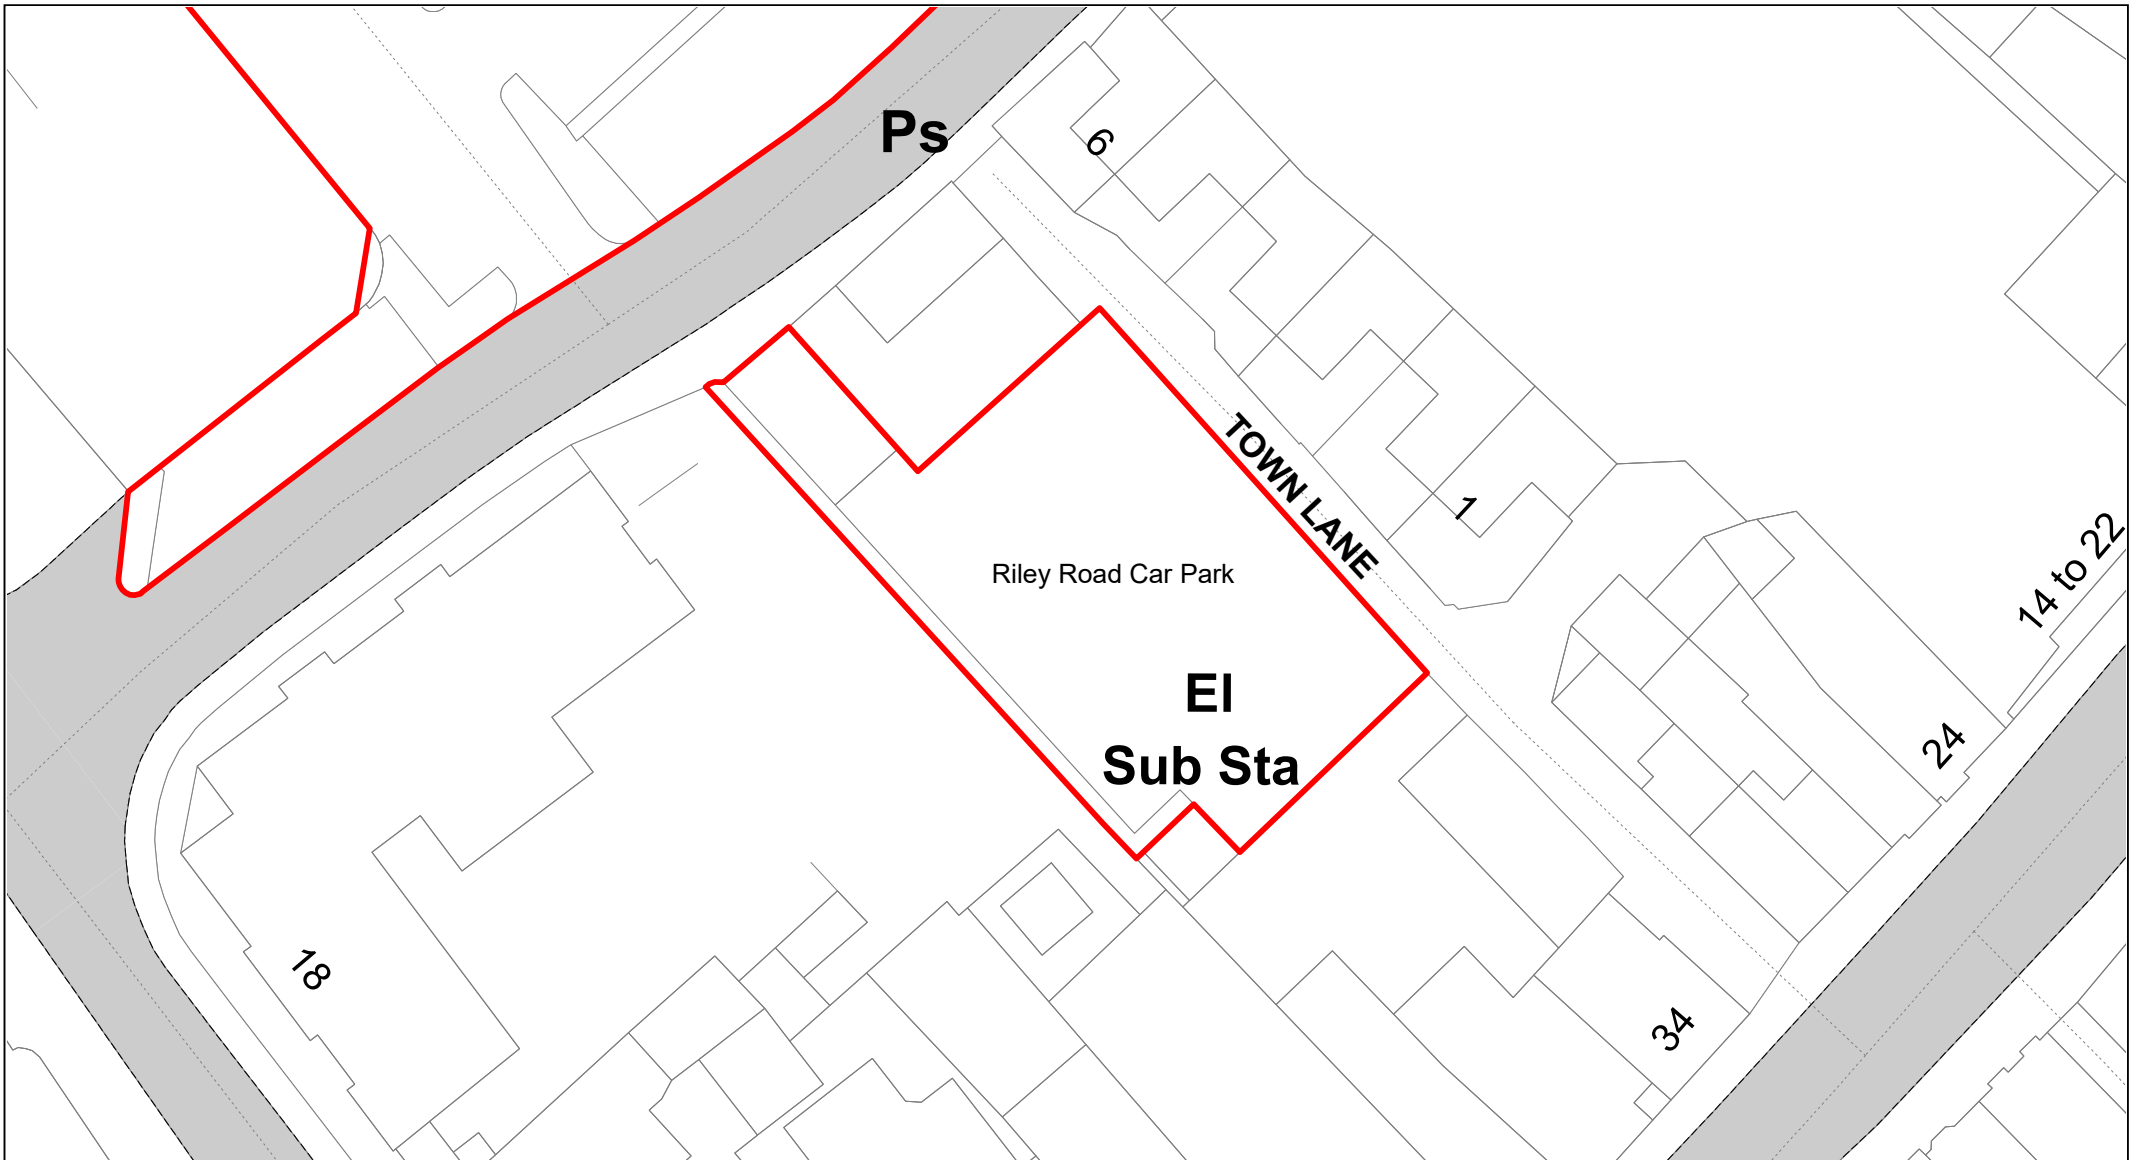


**Buckinghamshire
Council**

Riley Road

© Crown copyright. All rights reserved
Buckinghamshire Council
Licence No. 100021529 2020



SCALE	1 : 500
DATE	19/02/2021
DRAWING No.	034
DRAWN BY	BOM

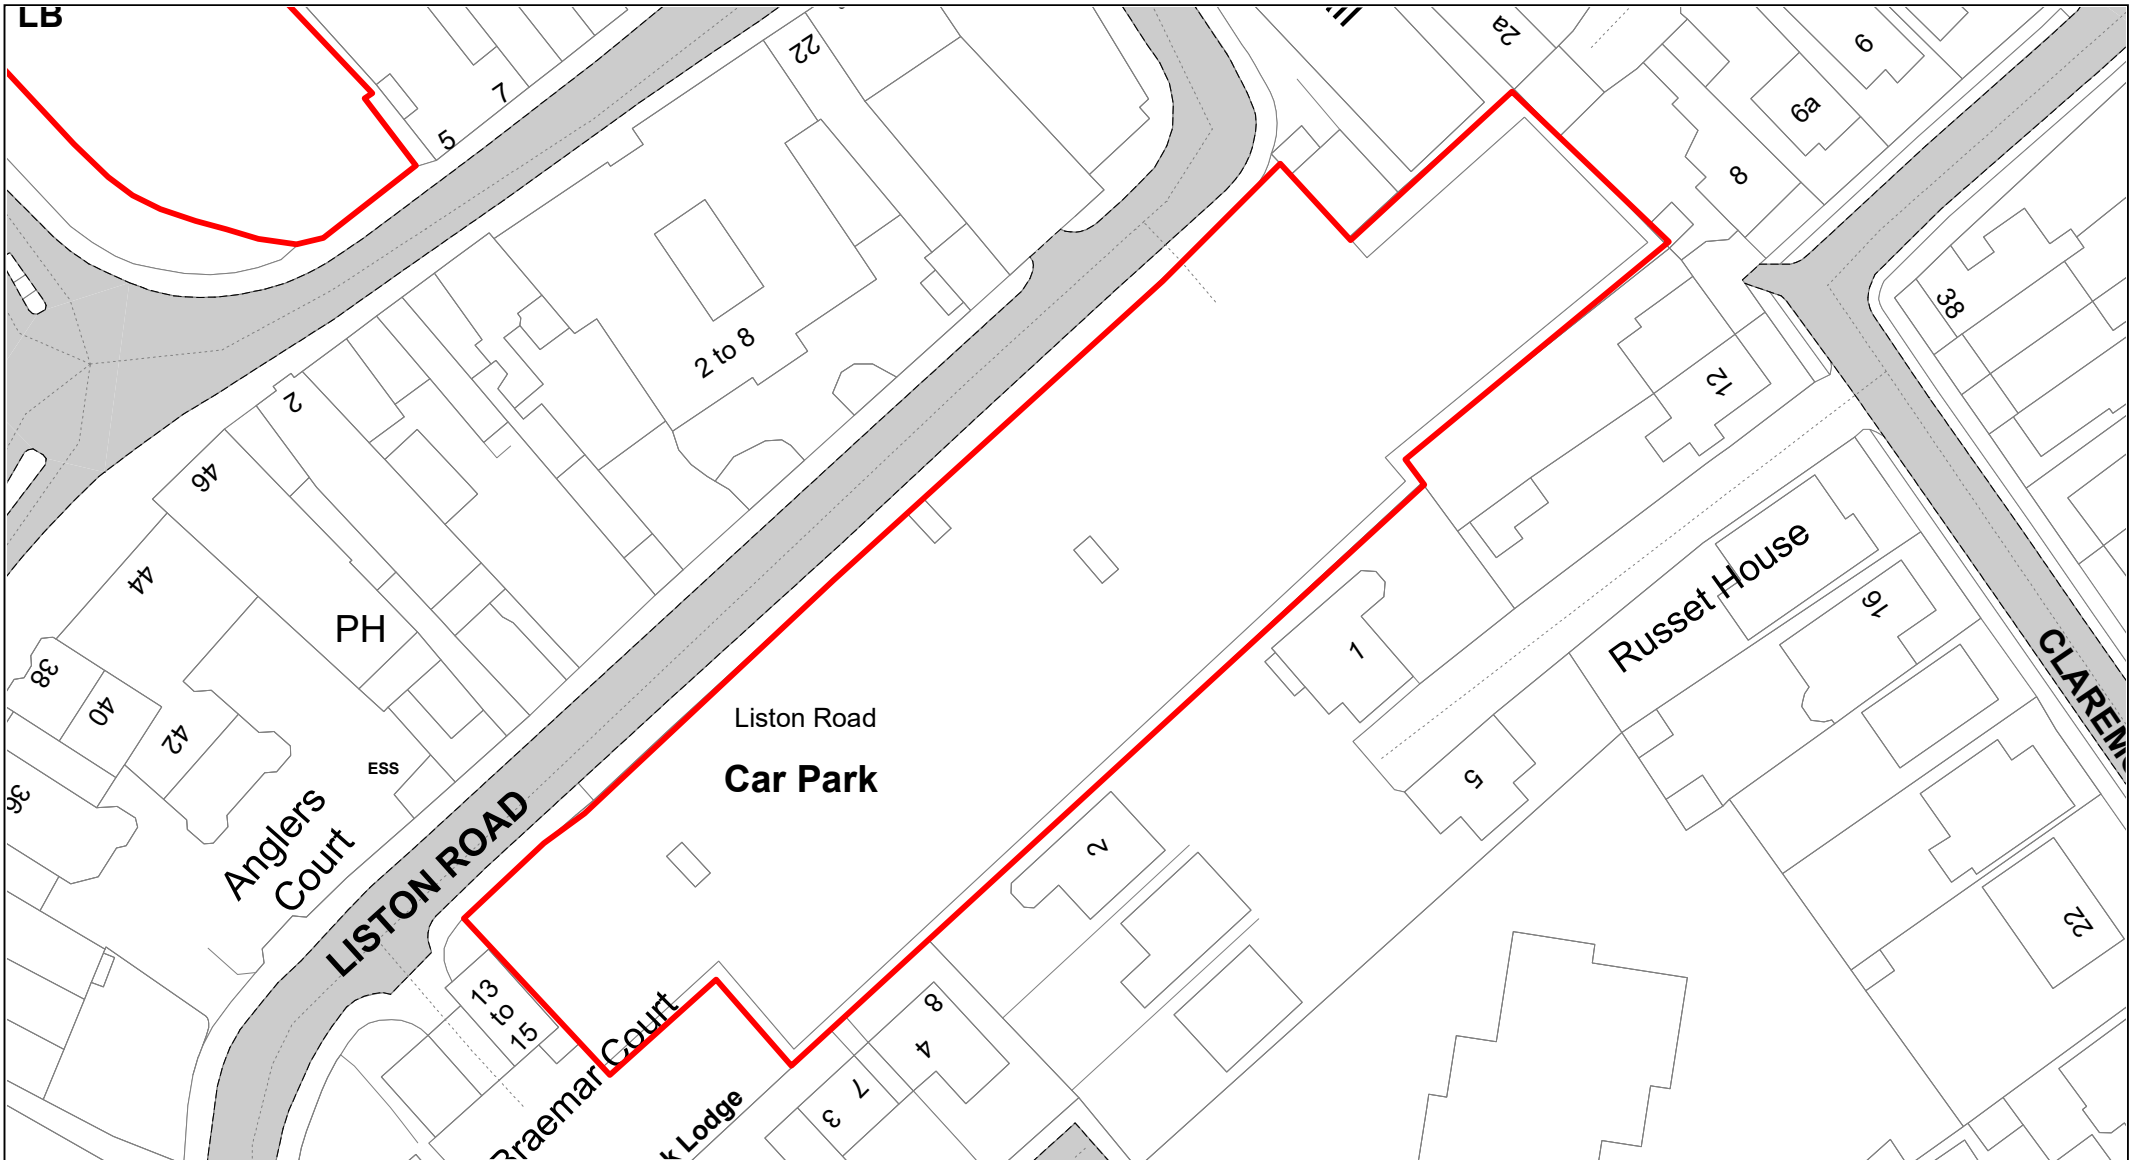


**Buckinghamshire
Council**

Liston Road

© Crown copyright. All rights reserved
Buckinghamshire Council
Licence No. 100021529 2020



SCALE	1 : 750
DATE	19/02/2021
DRAWING No.	035
DRAWN BY	BOM

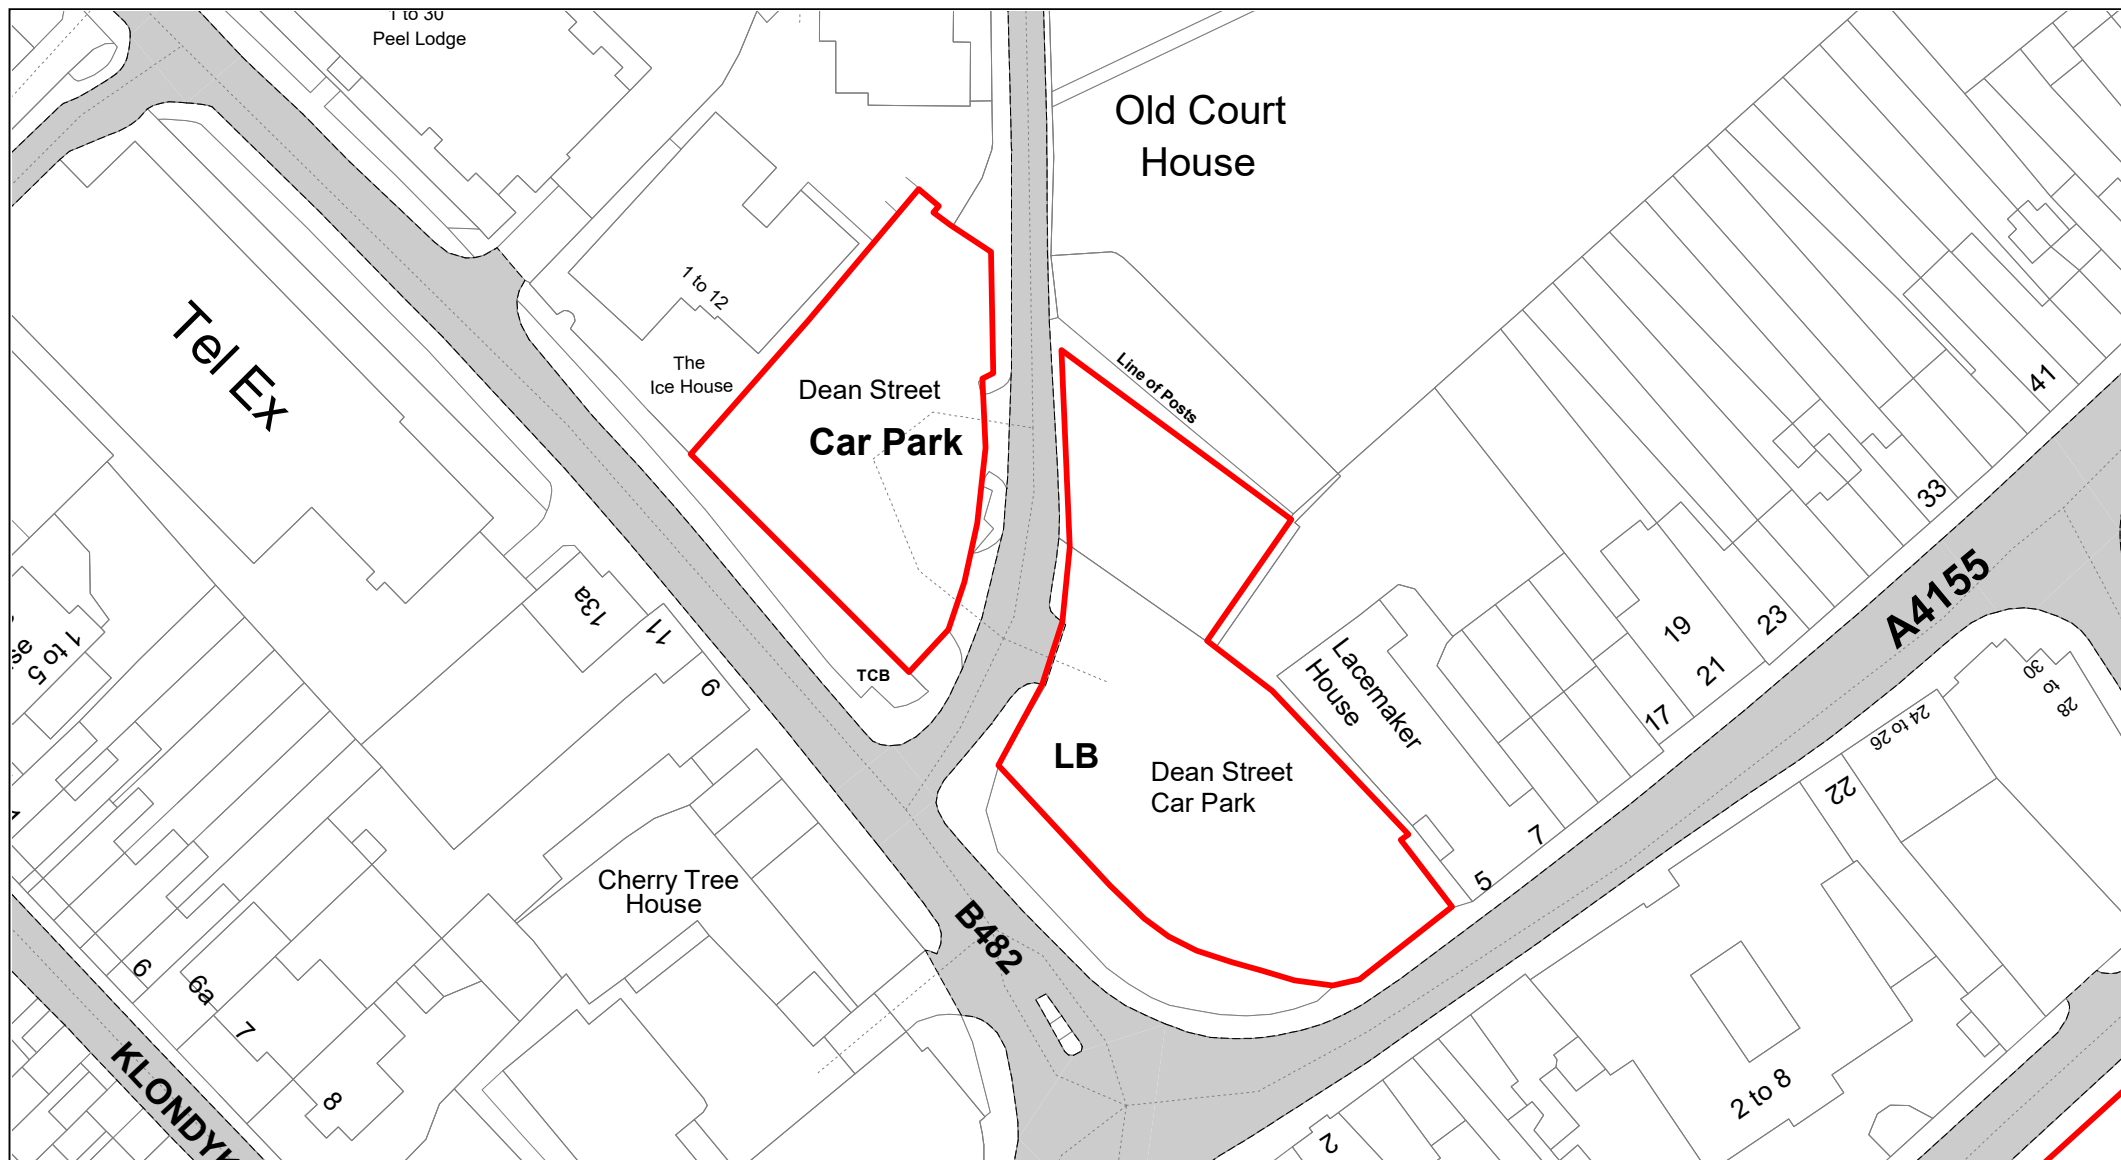


**Buckinghamshire
Council**

Dean Street

© Crown copyright. All rights reserved
Buckinghamshire Council
Licence No. 100021529 2020



SCALE	1 : 750
DATE	19/02/2021
DRAWING No.	036
DRAWN BY	BOM

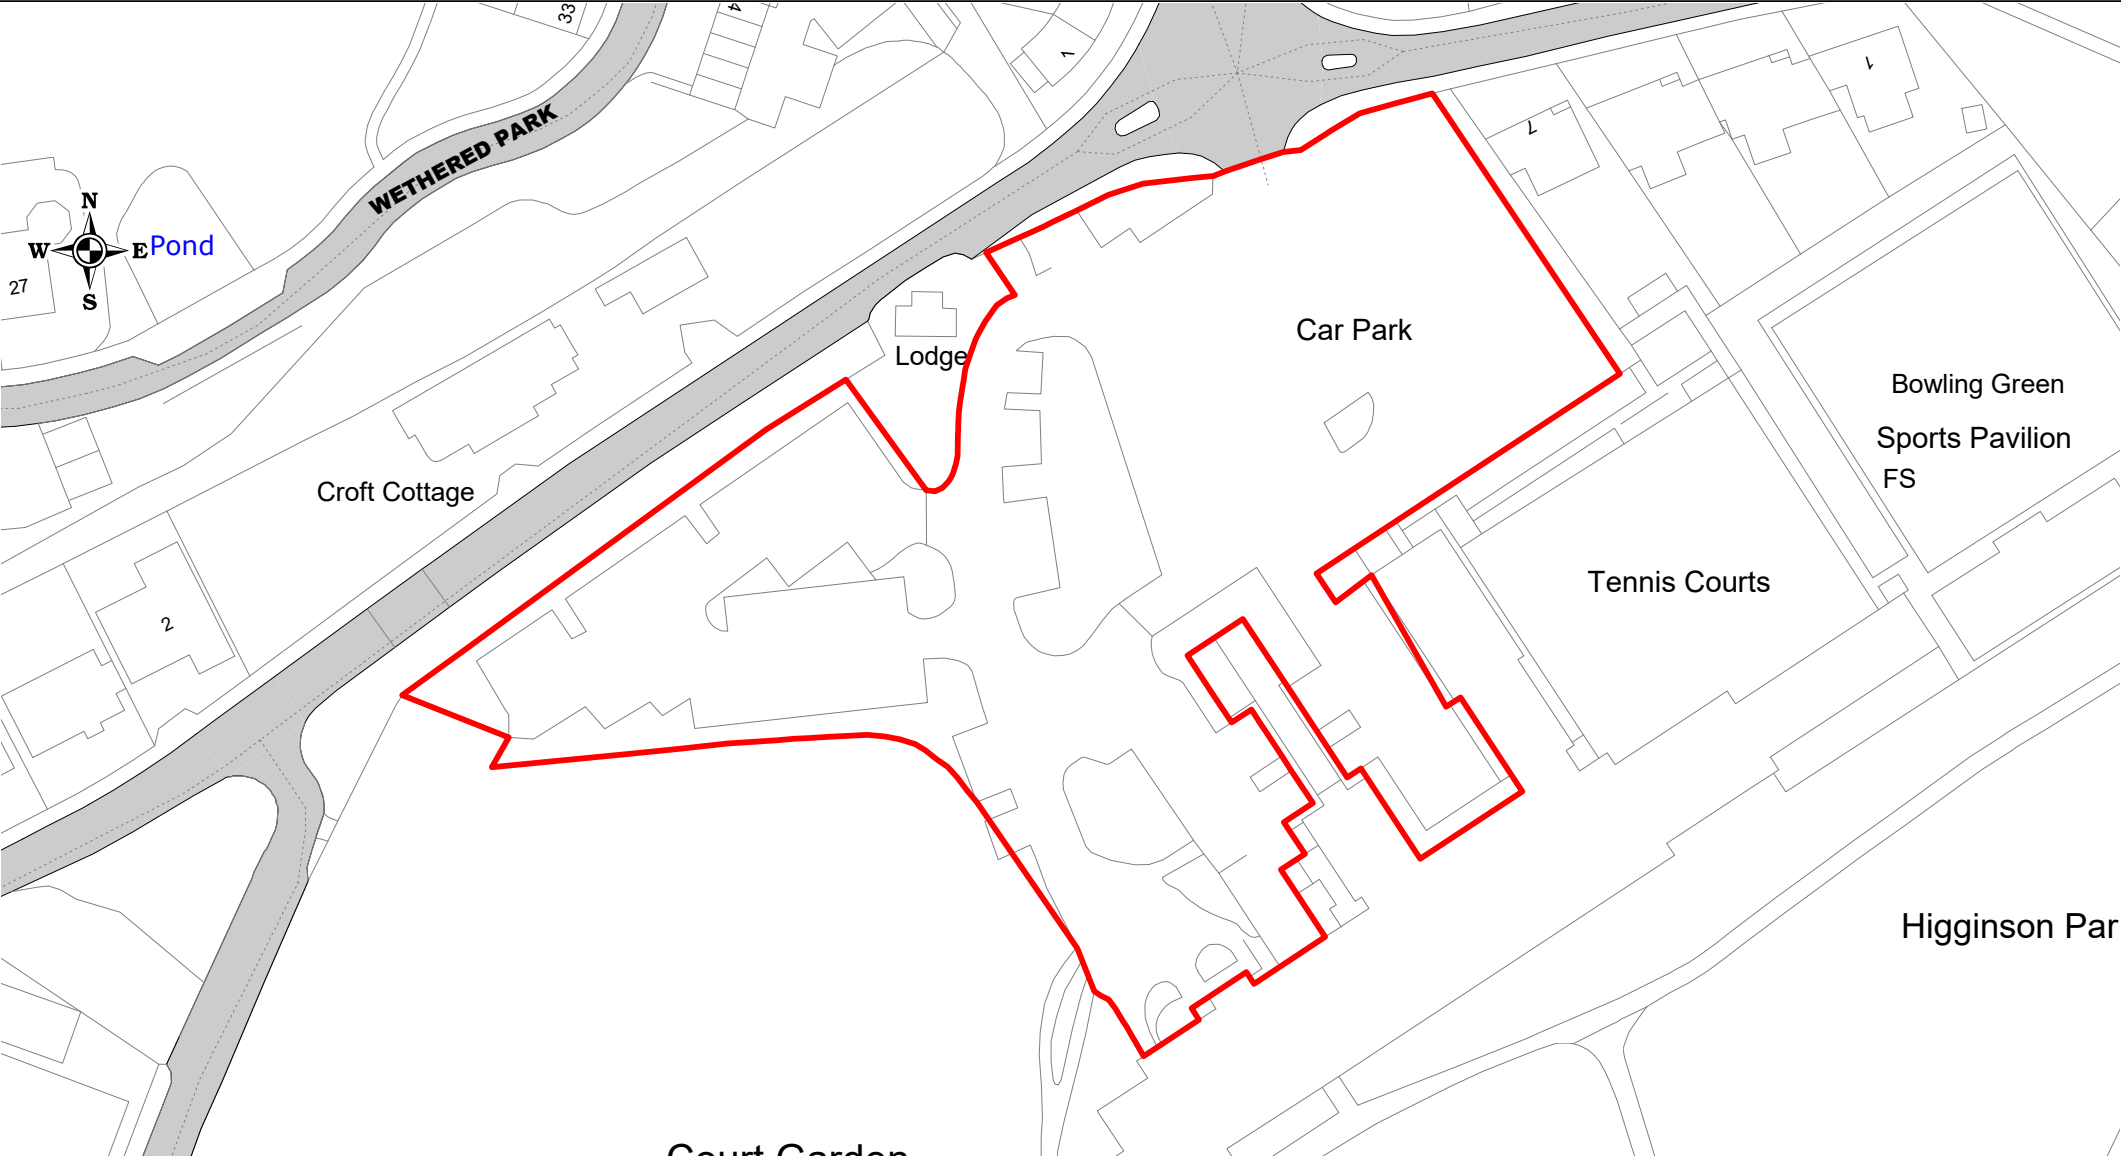


**Buckinghamshire
Council**

Pound Lane

© Crown copyright. All rights reserved
Buckinghamshire Council
Licence No. 100021529 2021

SCALE	1 : 1000
DATE	TBC
DRAWING No.	037
DRAWN BY	IWT

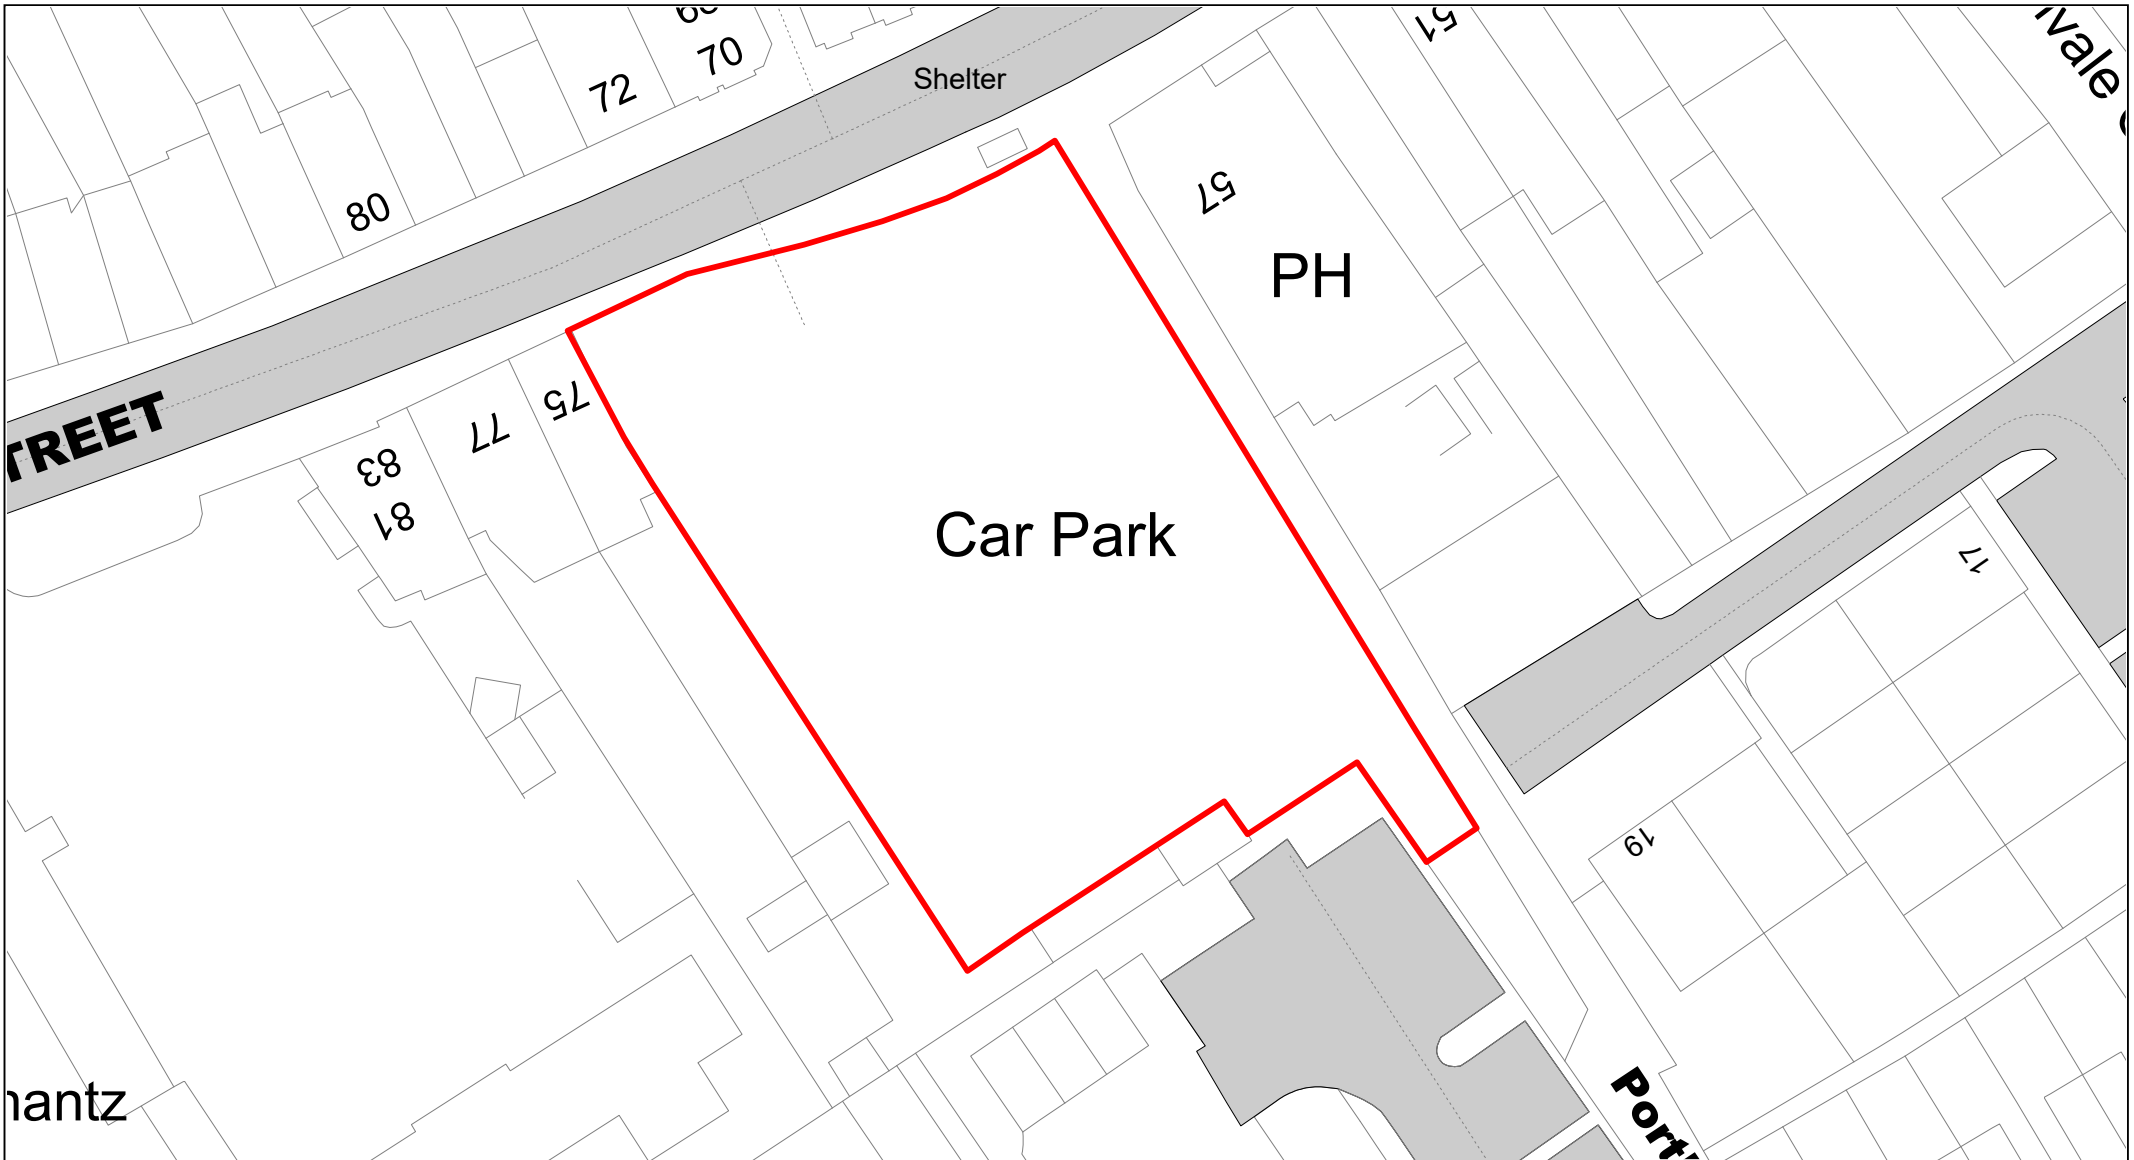


West Street

© Crown copyright. All rights reserved
Buckinghamshire Council
Licence No. 100021529 2021



SCALE	1 : 500
DATE	TBC
DRAWING No.	038
DRAWN BY	IWT

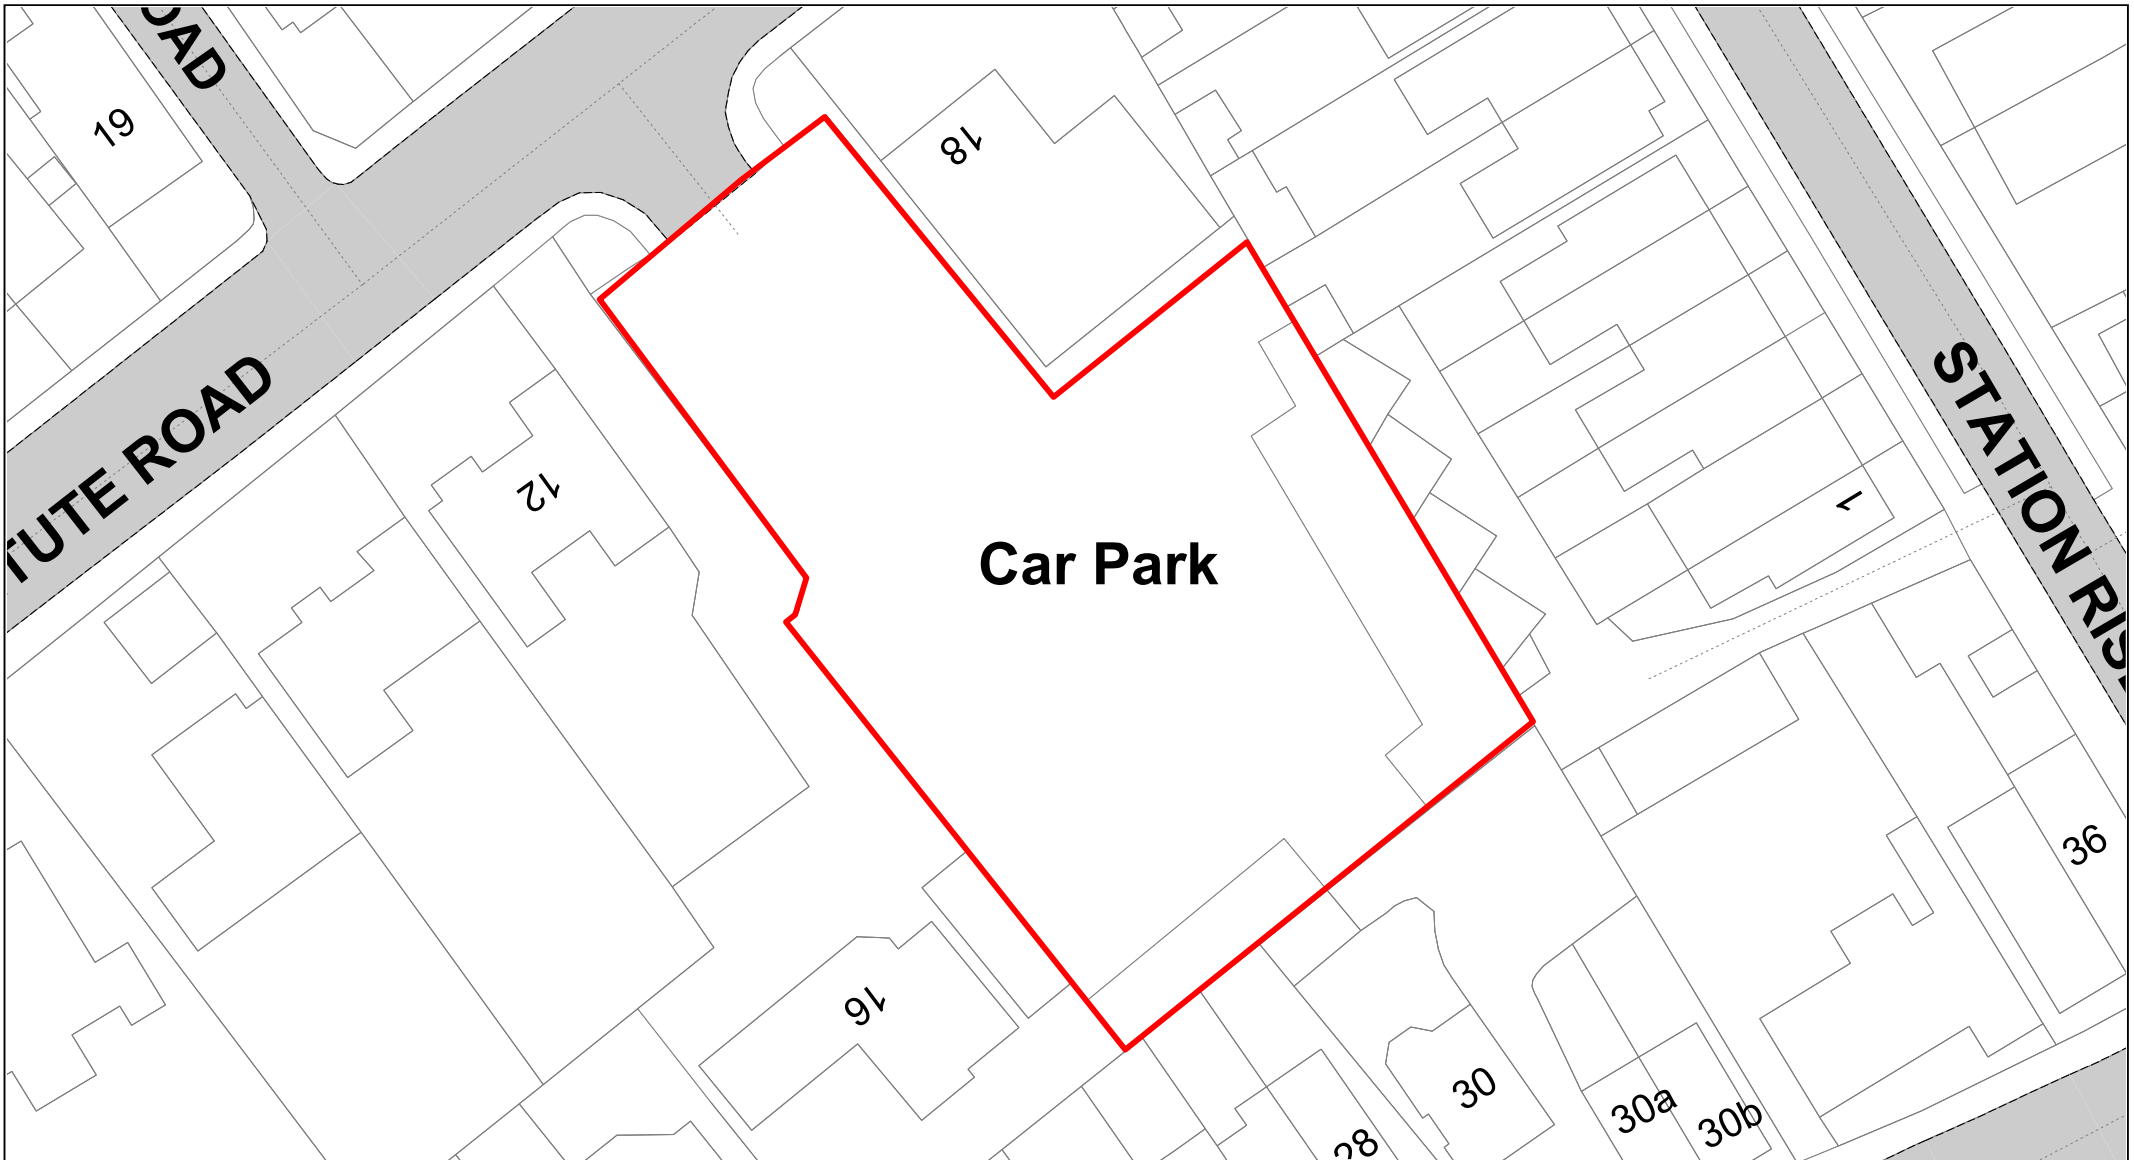


**Buckinghamshire
Council**

Institute Road

© Crown copyright. All rights reserved
Buckinghamshire Council
Licence No. 100021529 2020



SCALE	1 : 500
DATE	19/02/2021
DRAWING No.	039
DRAWN BY	BOM

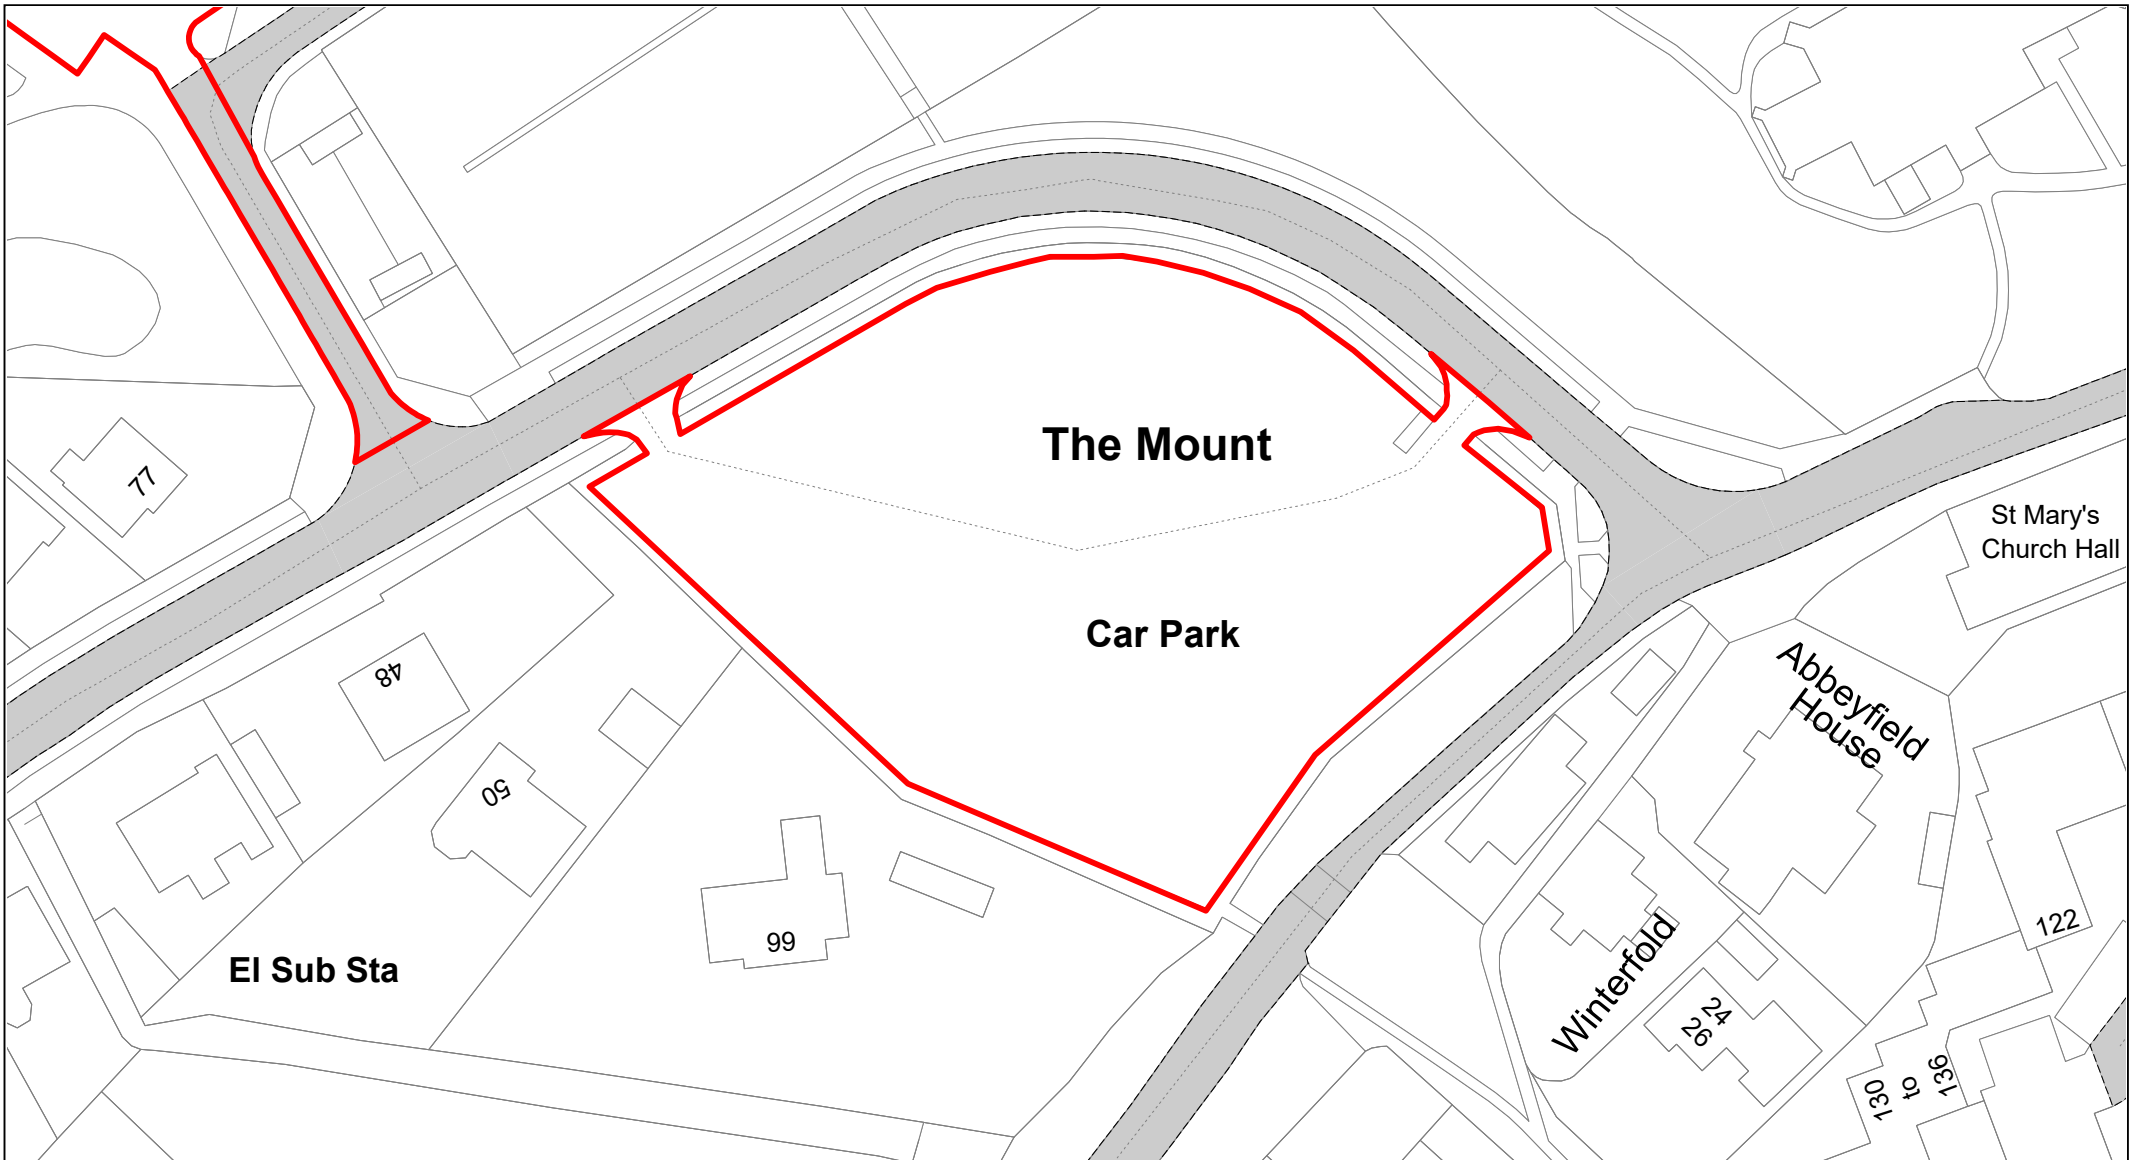


**Buckinghamshire
Council**

The Mount

© Crown copyright. All rights reserved
Buckinghamshire Council
Licence No. 100021529 2020



SCALE	1 : 750
DATE	19/02/2021
DRAWING No.	040
DRAWN BY	BOM

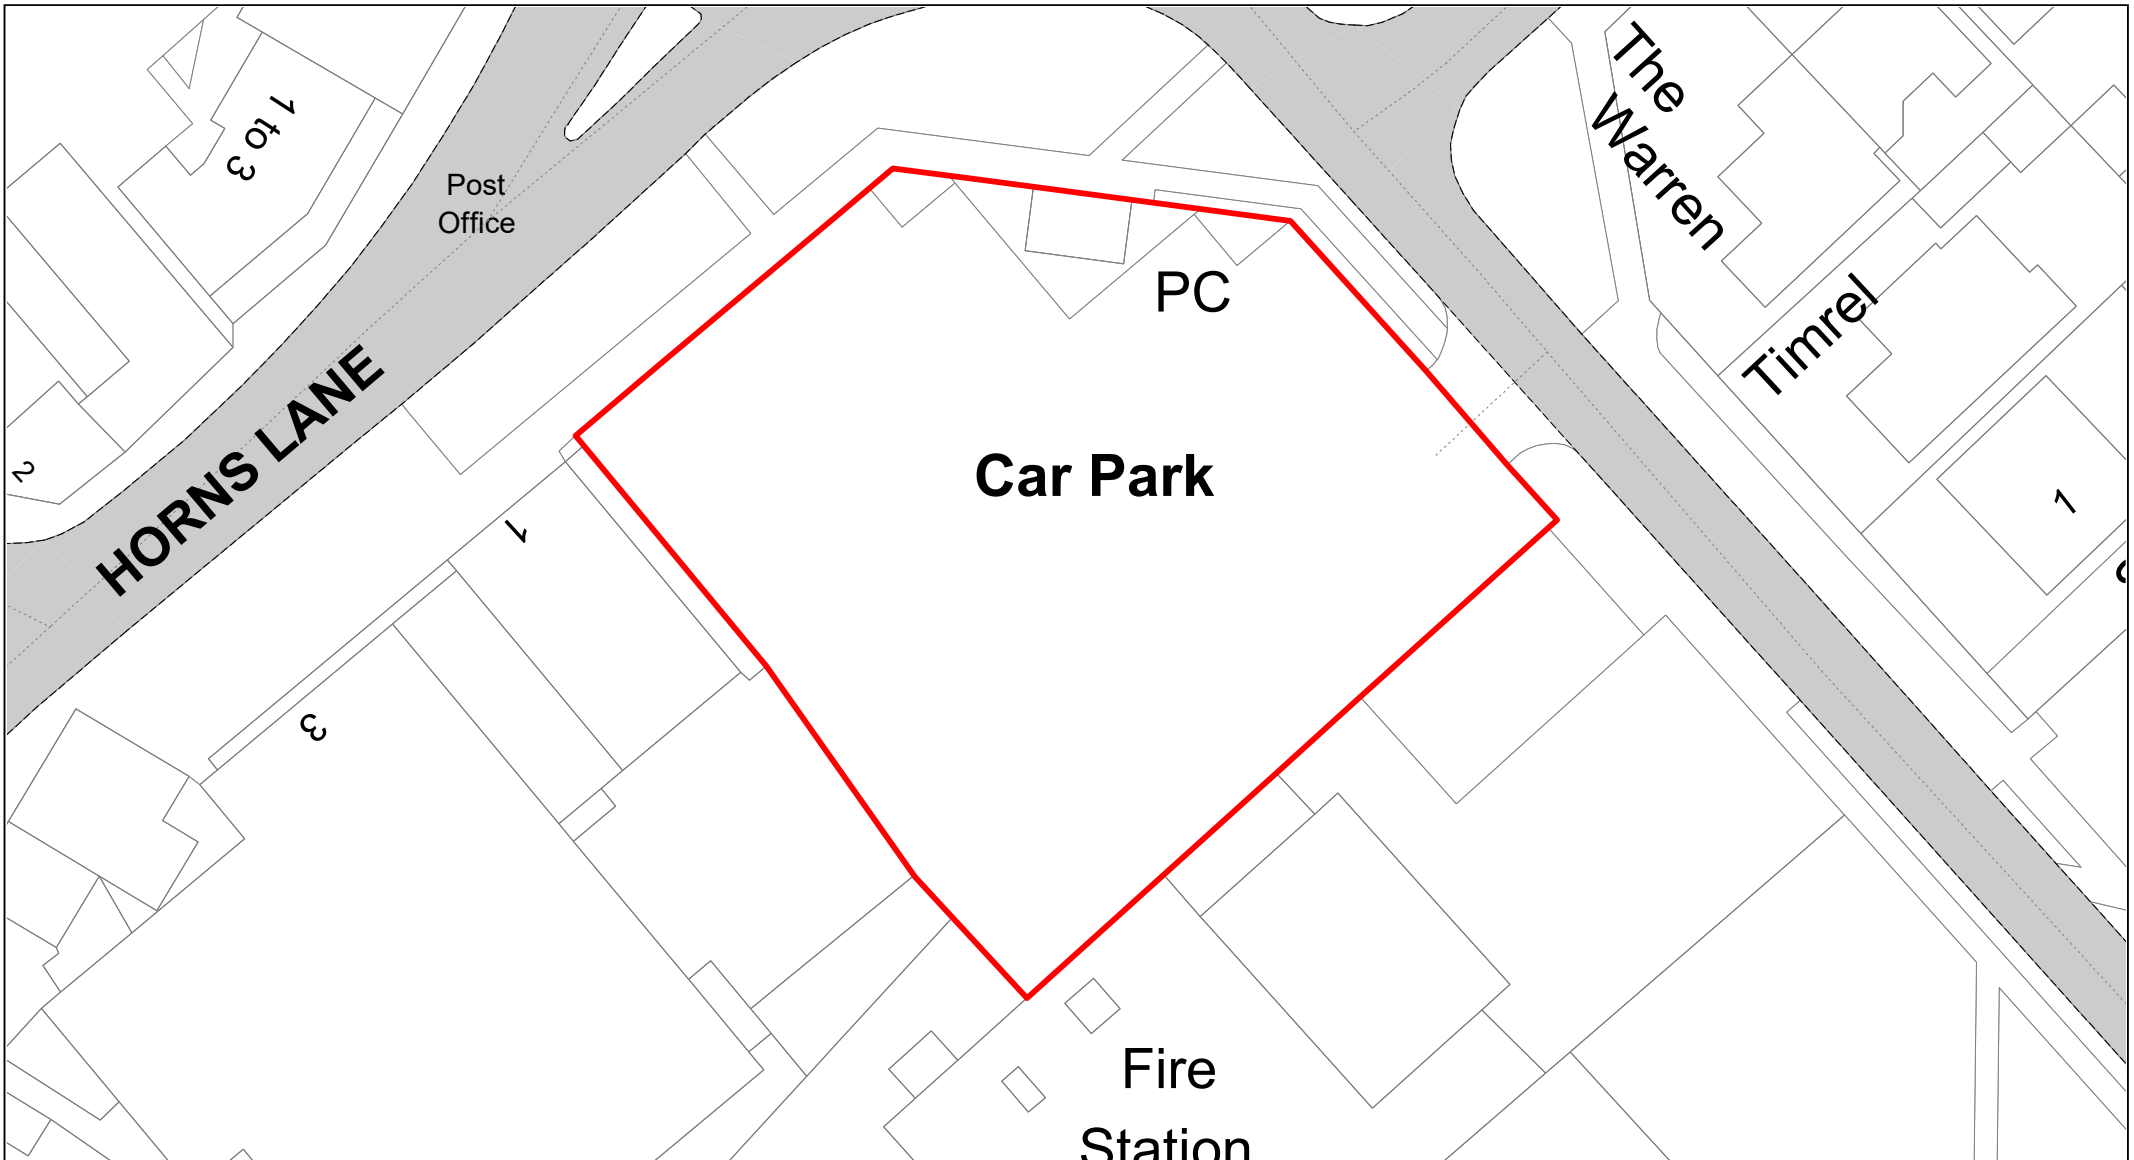


**Buckinghamshire
Council**

Horns Lane

© Crown copyright. All rights reserved
Buckinghamshire Council
Licence No. 100021529 2020



SCALE	1 : 500
DATE	19/02/2021
DRAWING No.	041
DRAWN BY	BOM

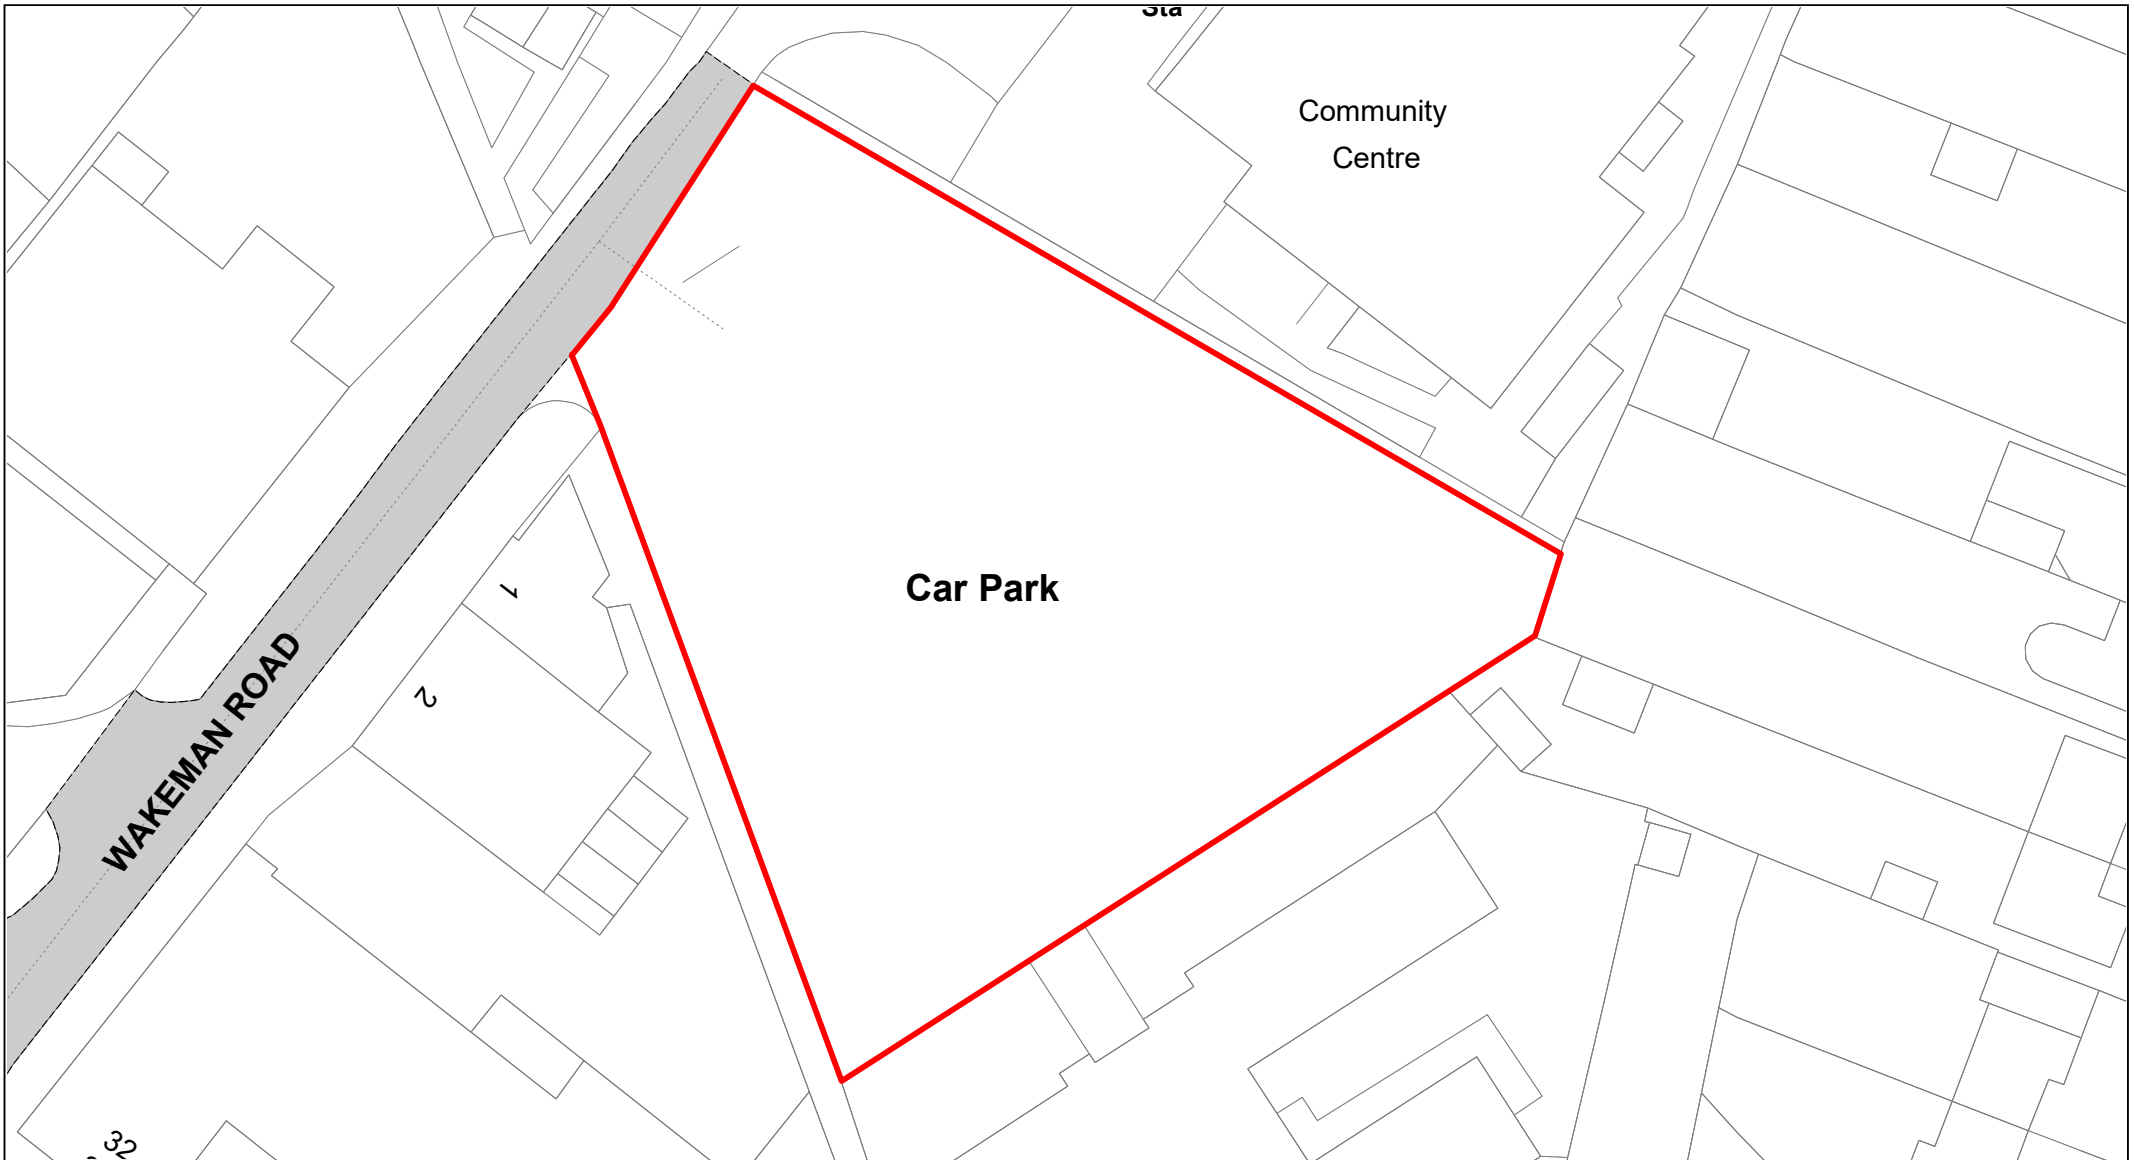


**Buckinghamshire
Council**

Wakeman Road

© Crown copyright. All rights reserved
Buckinghamshire Council
Licence No. 100021529 2020



SCALE	1 : 500
DATE	19/02/2021
DRAWING No.	042
DRAWN BY	BOM

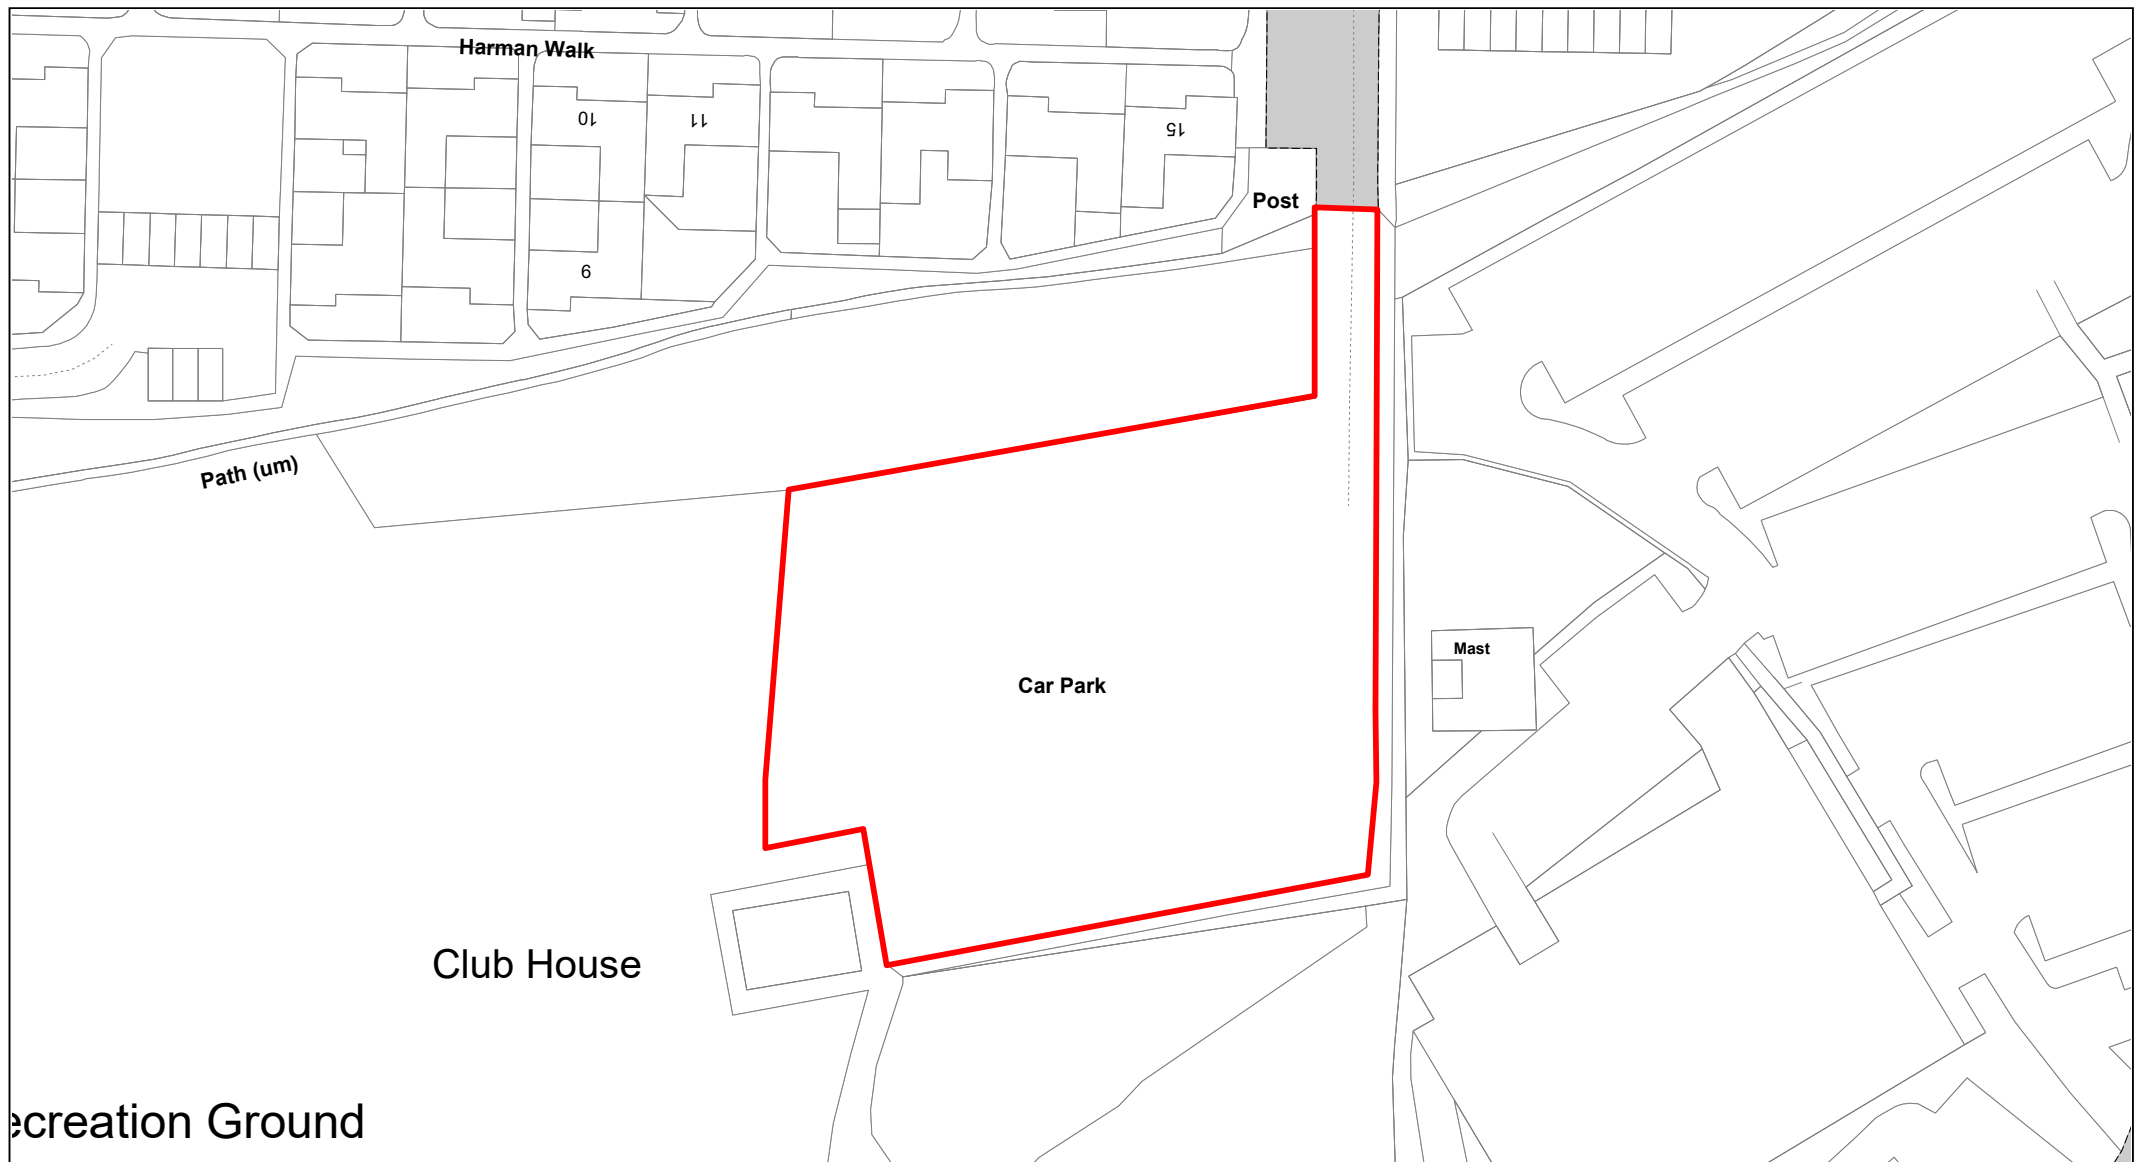


**Buckinghamshire
Council**

Holmers Farm Recreation Ground

© Crown copyright. All rights reserved
Buckinghamshire Council
Licence No. 100021529 2020



SCALE	1 : 750
DATE	19/02/2021
DRAWING No.	043
DRAWN BY	BOM

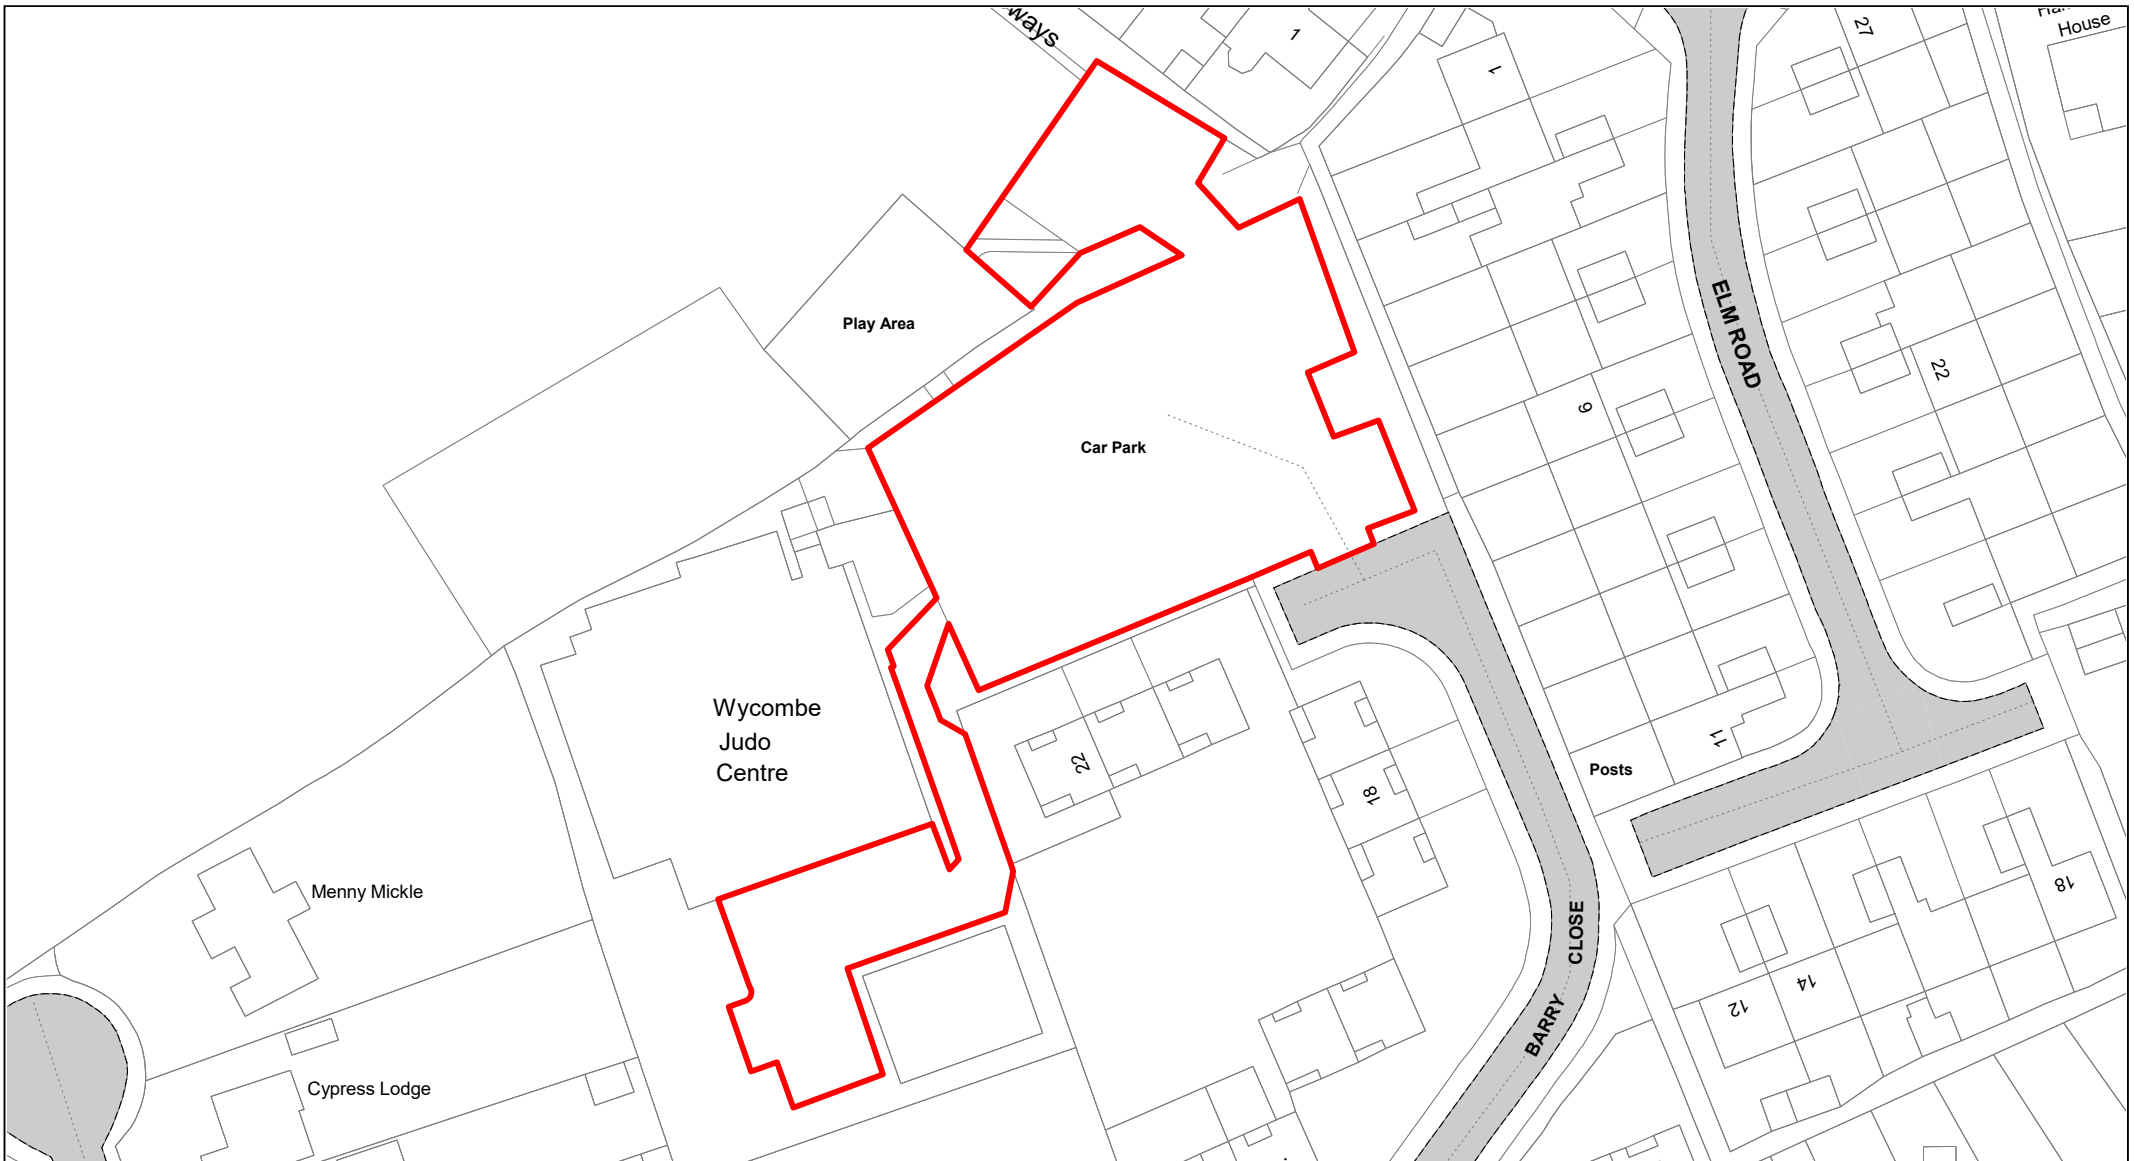

**Buckinghamshire
Council**

Booker Recreational Ground

© Crown copyright. All rights reserved
Buckinghamshire Council
Licence No. 100021529 2020



SCALE

1 : 750

DATE

19/02/2021

DRAWING No.

044

DRAWN BY

BOM



**Buckinghamshire
Council**

Hazlemere Recreation Ground

© Crown copyright. All rights reserved
Buckinghamshire Council
Licence No. 100021529 2020



SCALE

1 : 750

DATE


19/02/2021

DRAWING No.

045

DRAWN BY

BOM

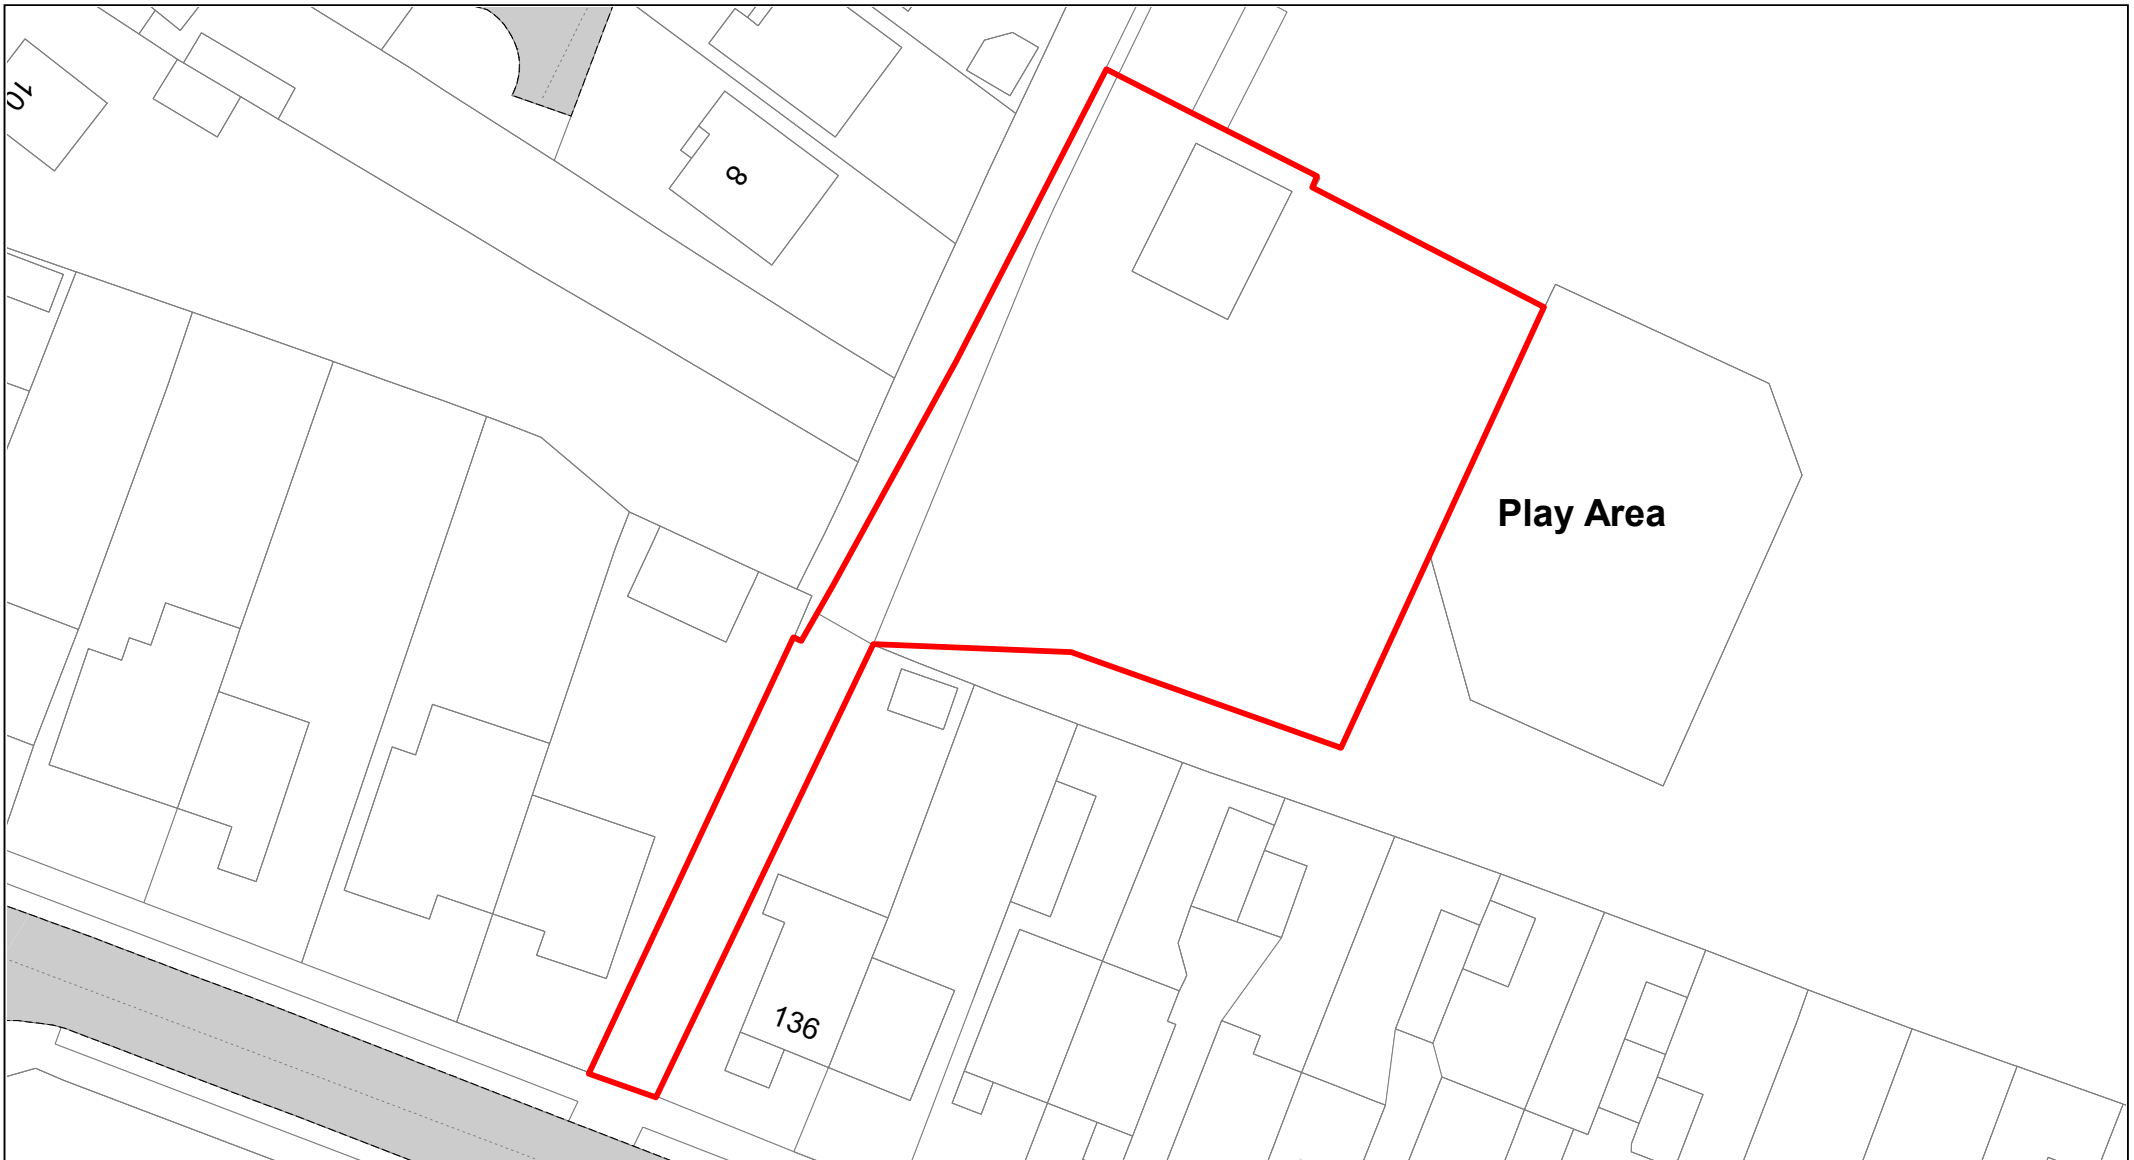

**Buckinghamshire
Council**

Totteridge Recreational Ground

© Crown copyright. All rights reserved
Buckinghamshire Council
Licence No. 100021529 2020



SCALE	1 : 500
DATE	19/02/2021
DRAWING No.	046
DRAWN BY	BOM



**Buckinghamshire
Council**

Queen Elizabeth II Playing Fields

© Crown copyright. All rights reserved
Buckinghamshire Council
Licence No. 100021529 2020



SCALE	1 : 750
DATE	19/02/2021
DRAWING No.	047
DRAWN BY	BOM




**Buckinghamshire
Council**

Hughenden Park, Hughenden Road

© Crown copyright. All rights reserved
Buckinghamshire Council
Licence No. 100021529 2020



SCALE	1 : 500
DATE	19/02/2021
DRAWING No.	048
DRAWN BY	BOM

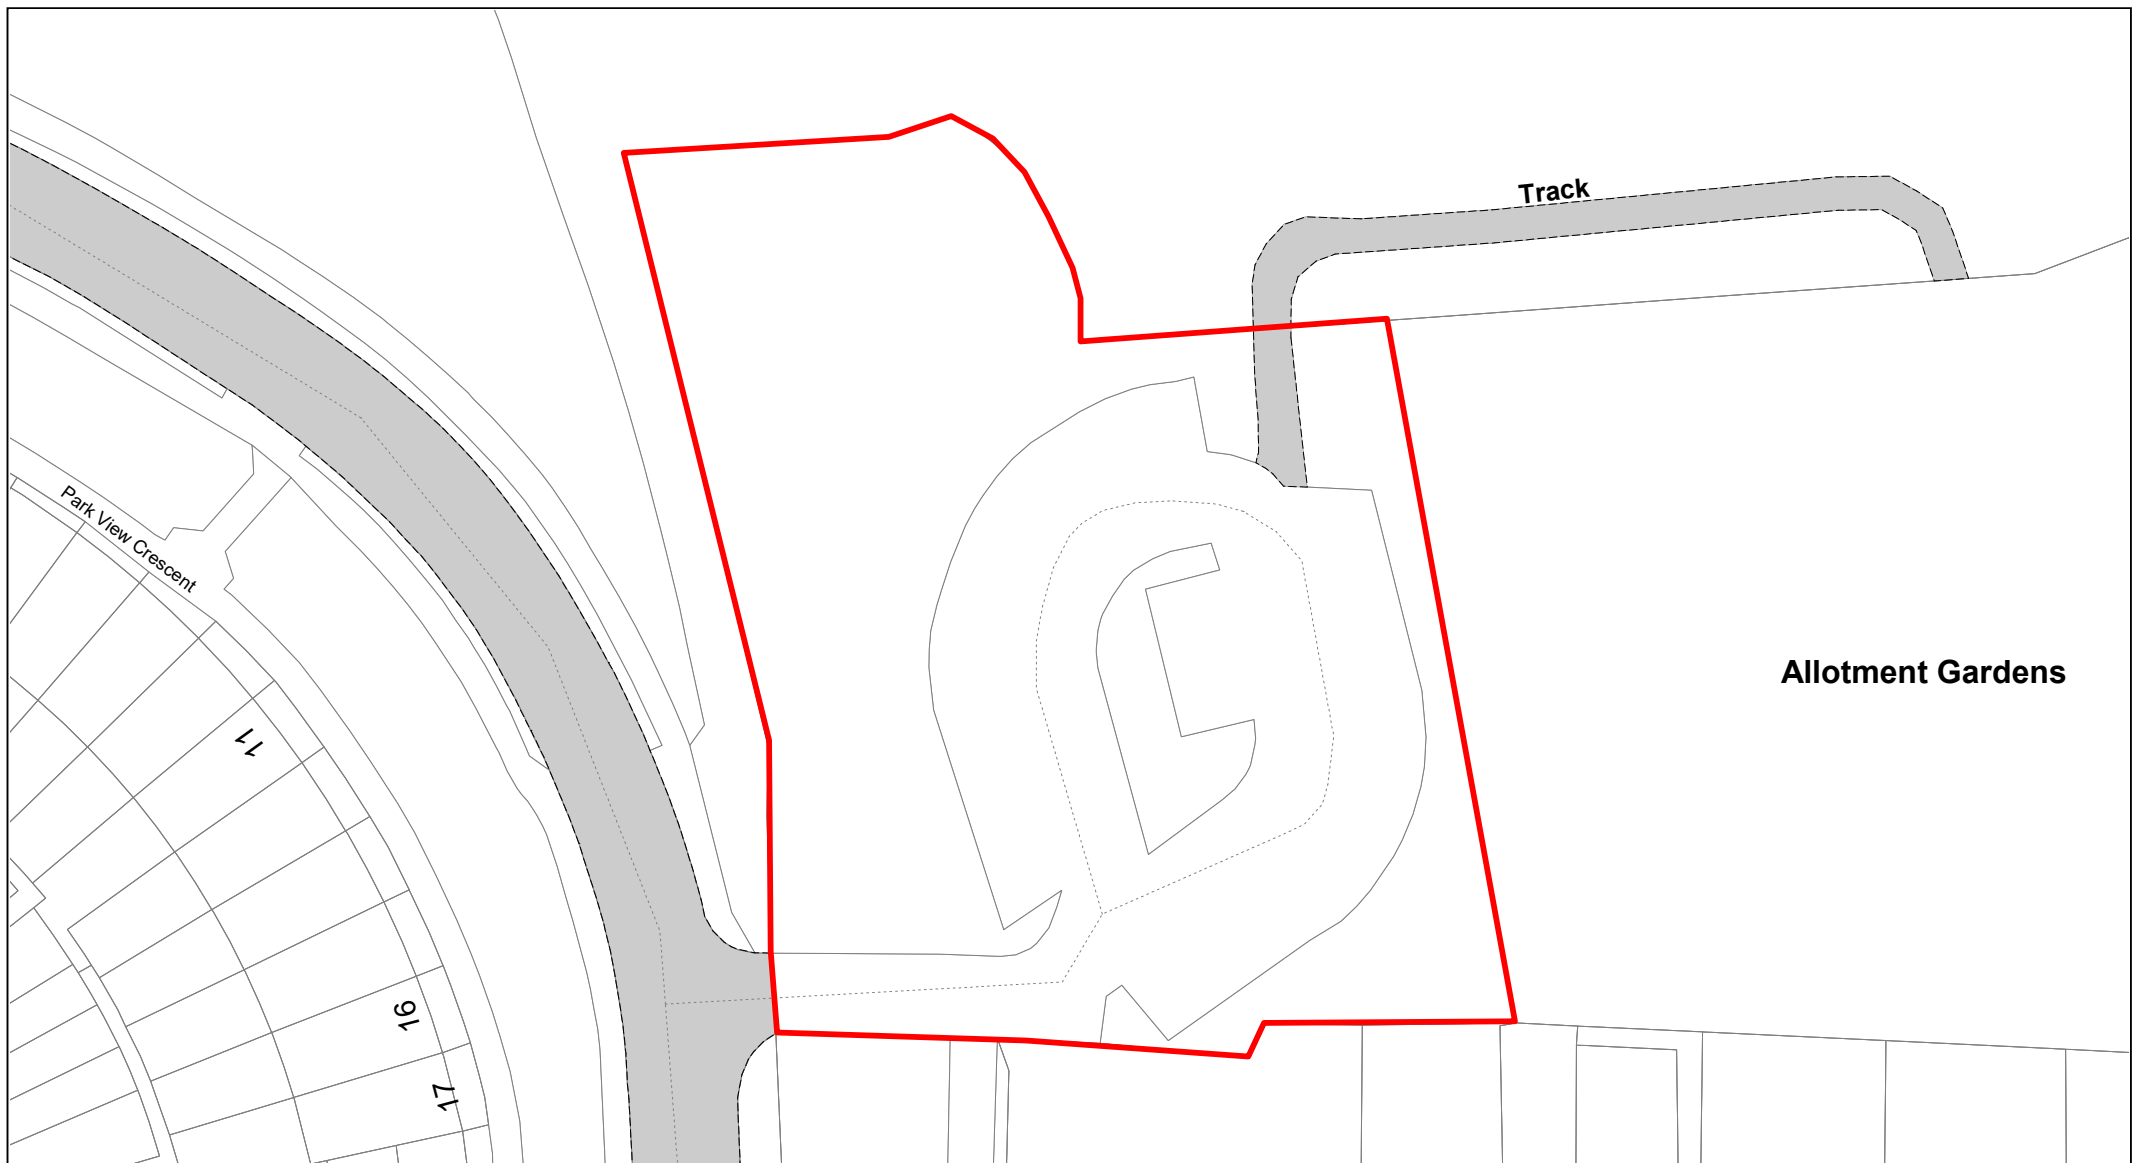


**Buckinghamshire
Council**

Hugenden Park, Coates Lane

© Crown copyright. All rights reserved
Buckinghamshire Council
Licence No. 100021529 2020



SCALE	1 : 500
DATE	19/02/2021
DRAWING No.	049
DRAWN BY	BOM

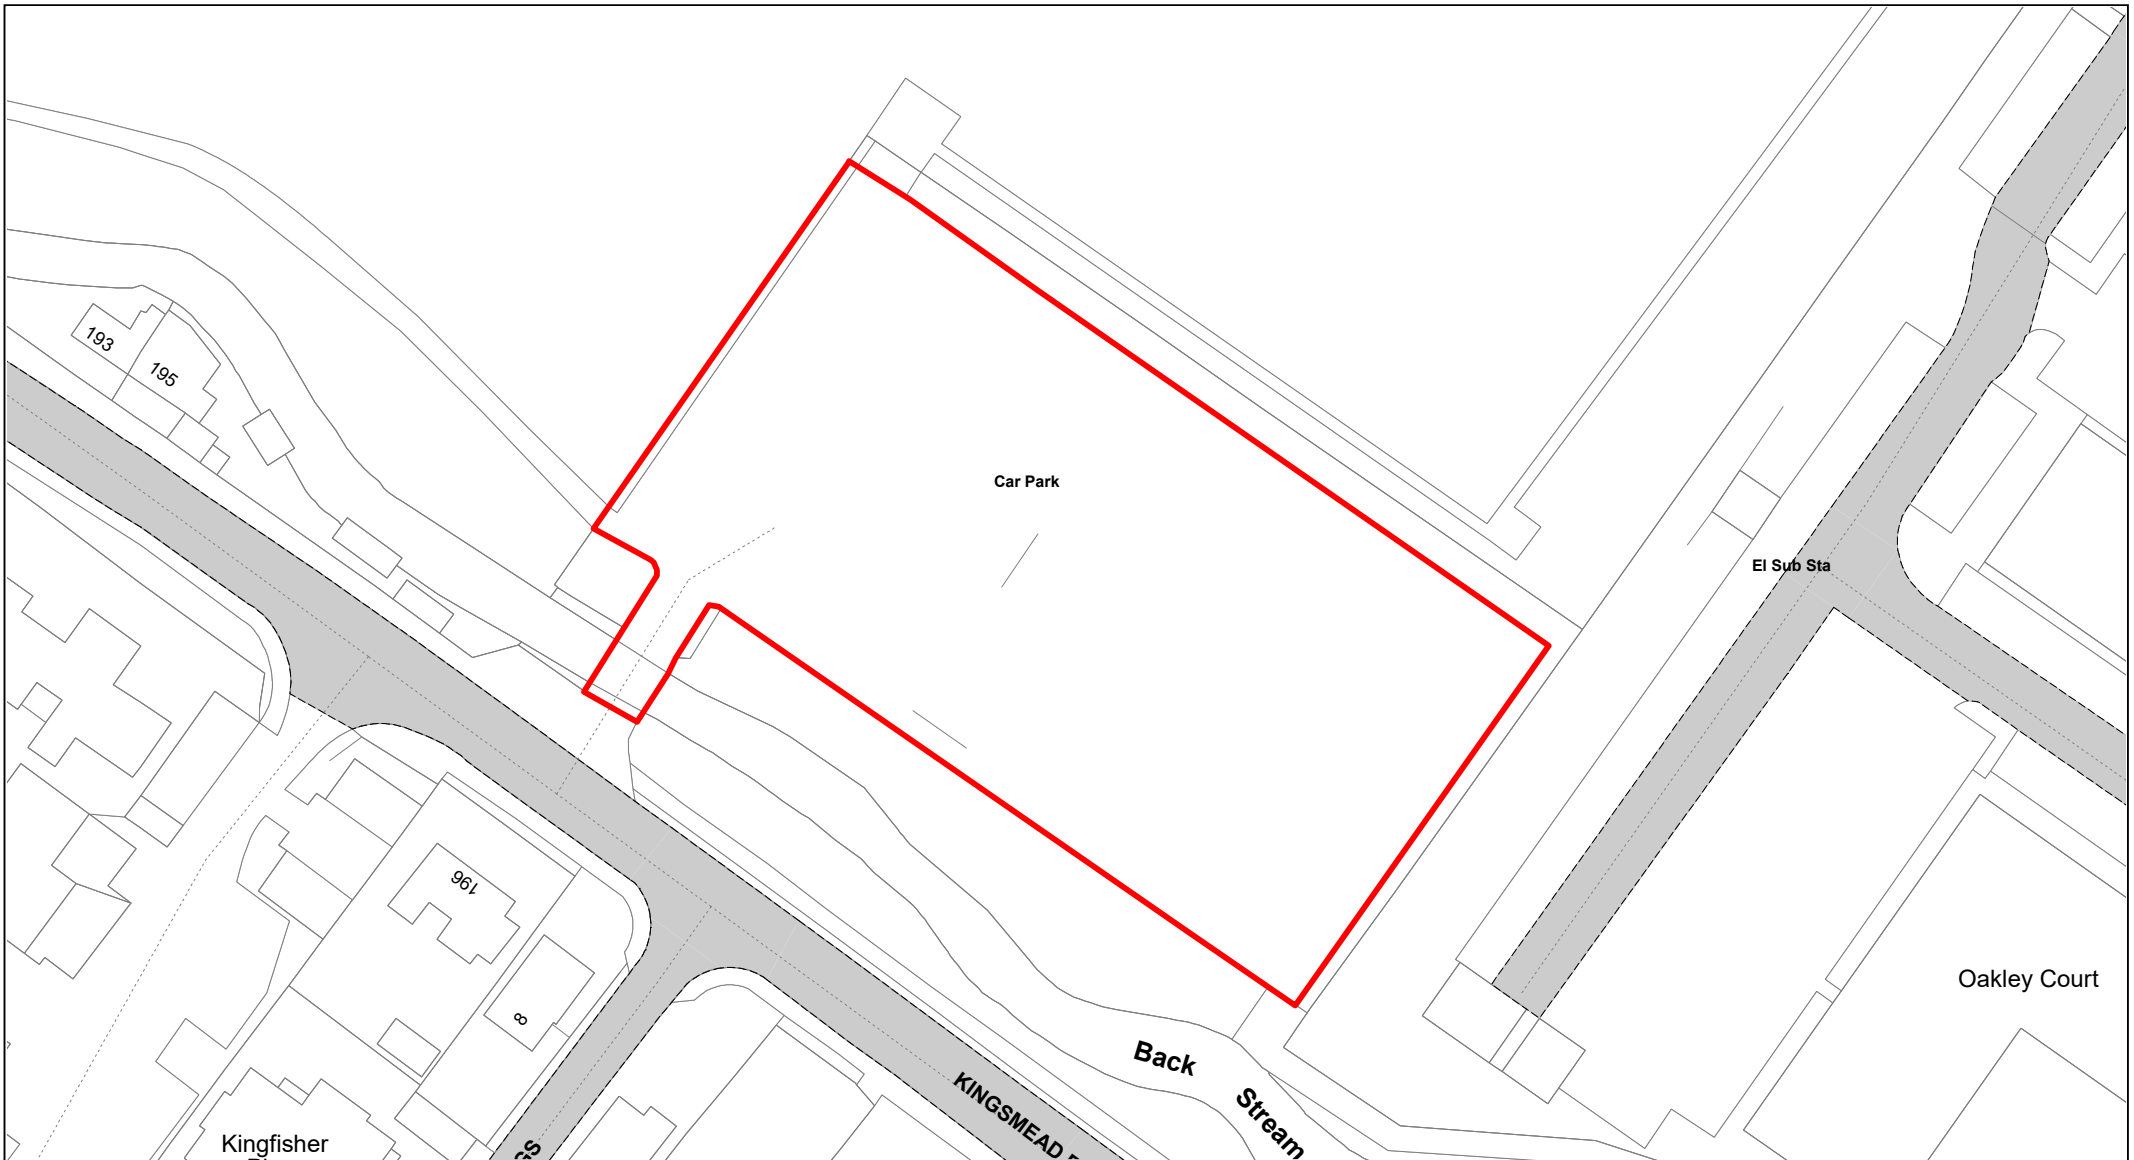

Kingsmead Recreational Ground

© Crown copyright. All rights reserved
Buckinghamshire Council
Licence No. 100021529 2020



SCALE	1 : 750
DATE	19/02/2021
DRAWING No.	050
DRAWN BY	BOM



**Buckinghamshire
Council**

Desborough Recreation Ground

© Crown copyright. All rights reserved
Buckinghamshire Council
Licence No. 100021529 2020



SCALE

1 : 500

DATE


19/02/2021

DRAWING No.

051

DRAWN BY

BOM

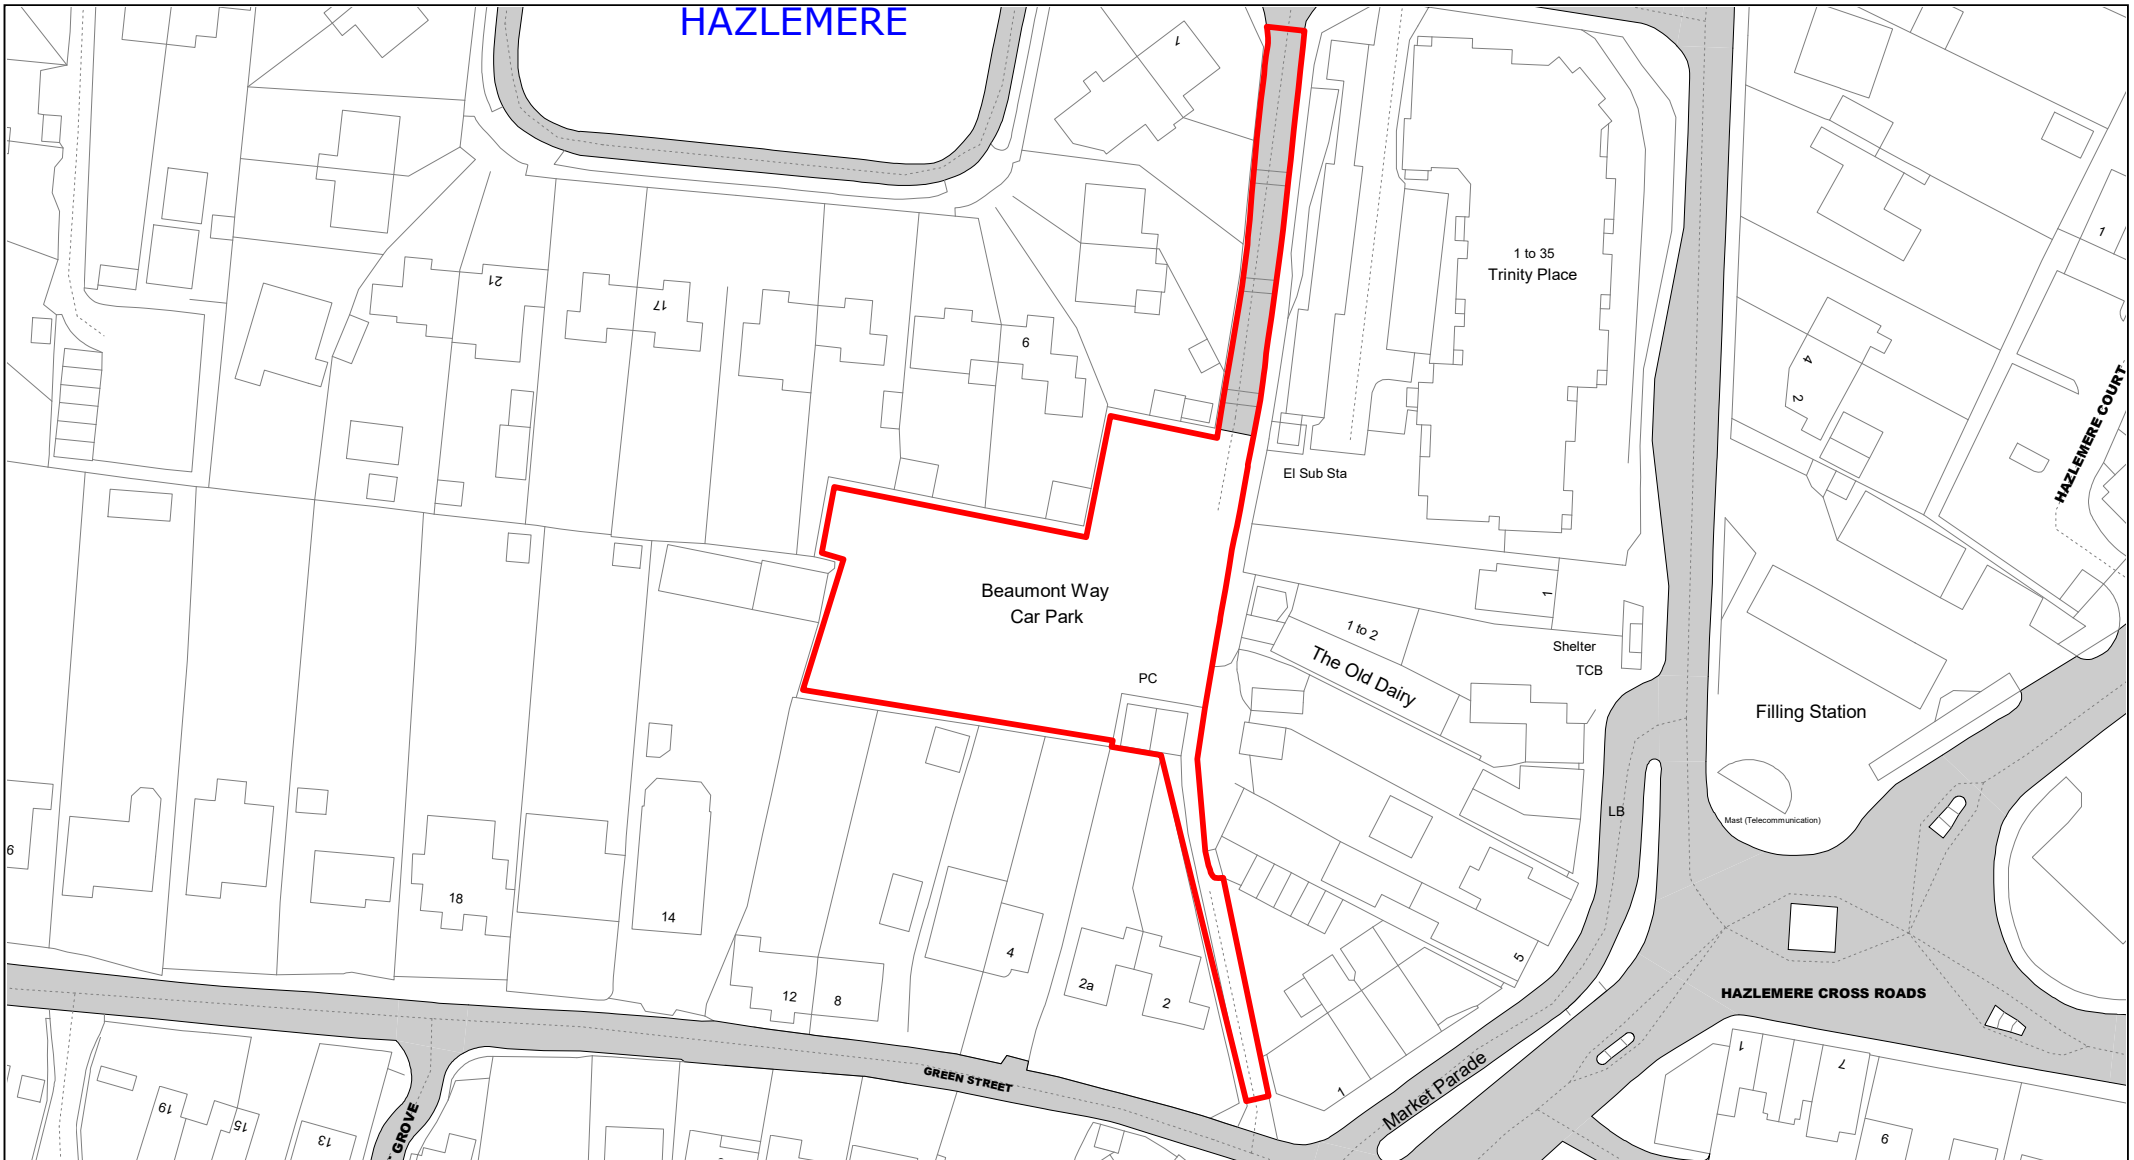

**Buckinghamshire
Council**

Beaumont Way

© Crown copyright. All rights reserved
Buckinghamshire Council
Licence No. 100021529 2021



SCALE

1 : 1000

DATE


TBC

DRAWING No.

052

DRAWN BY

IWT

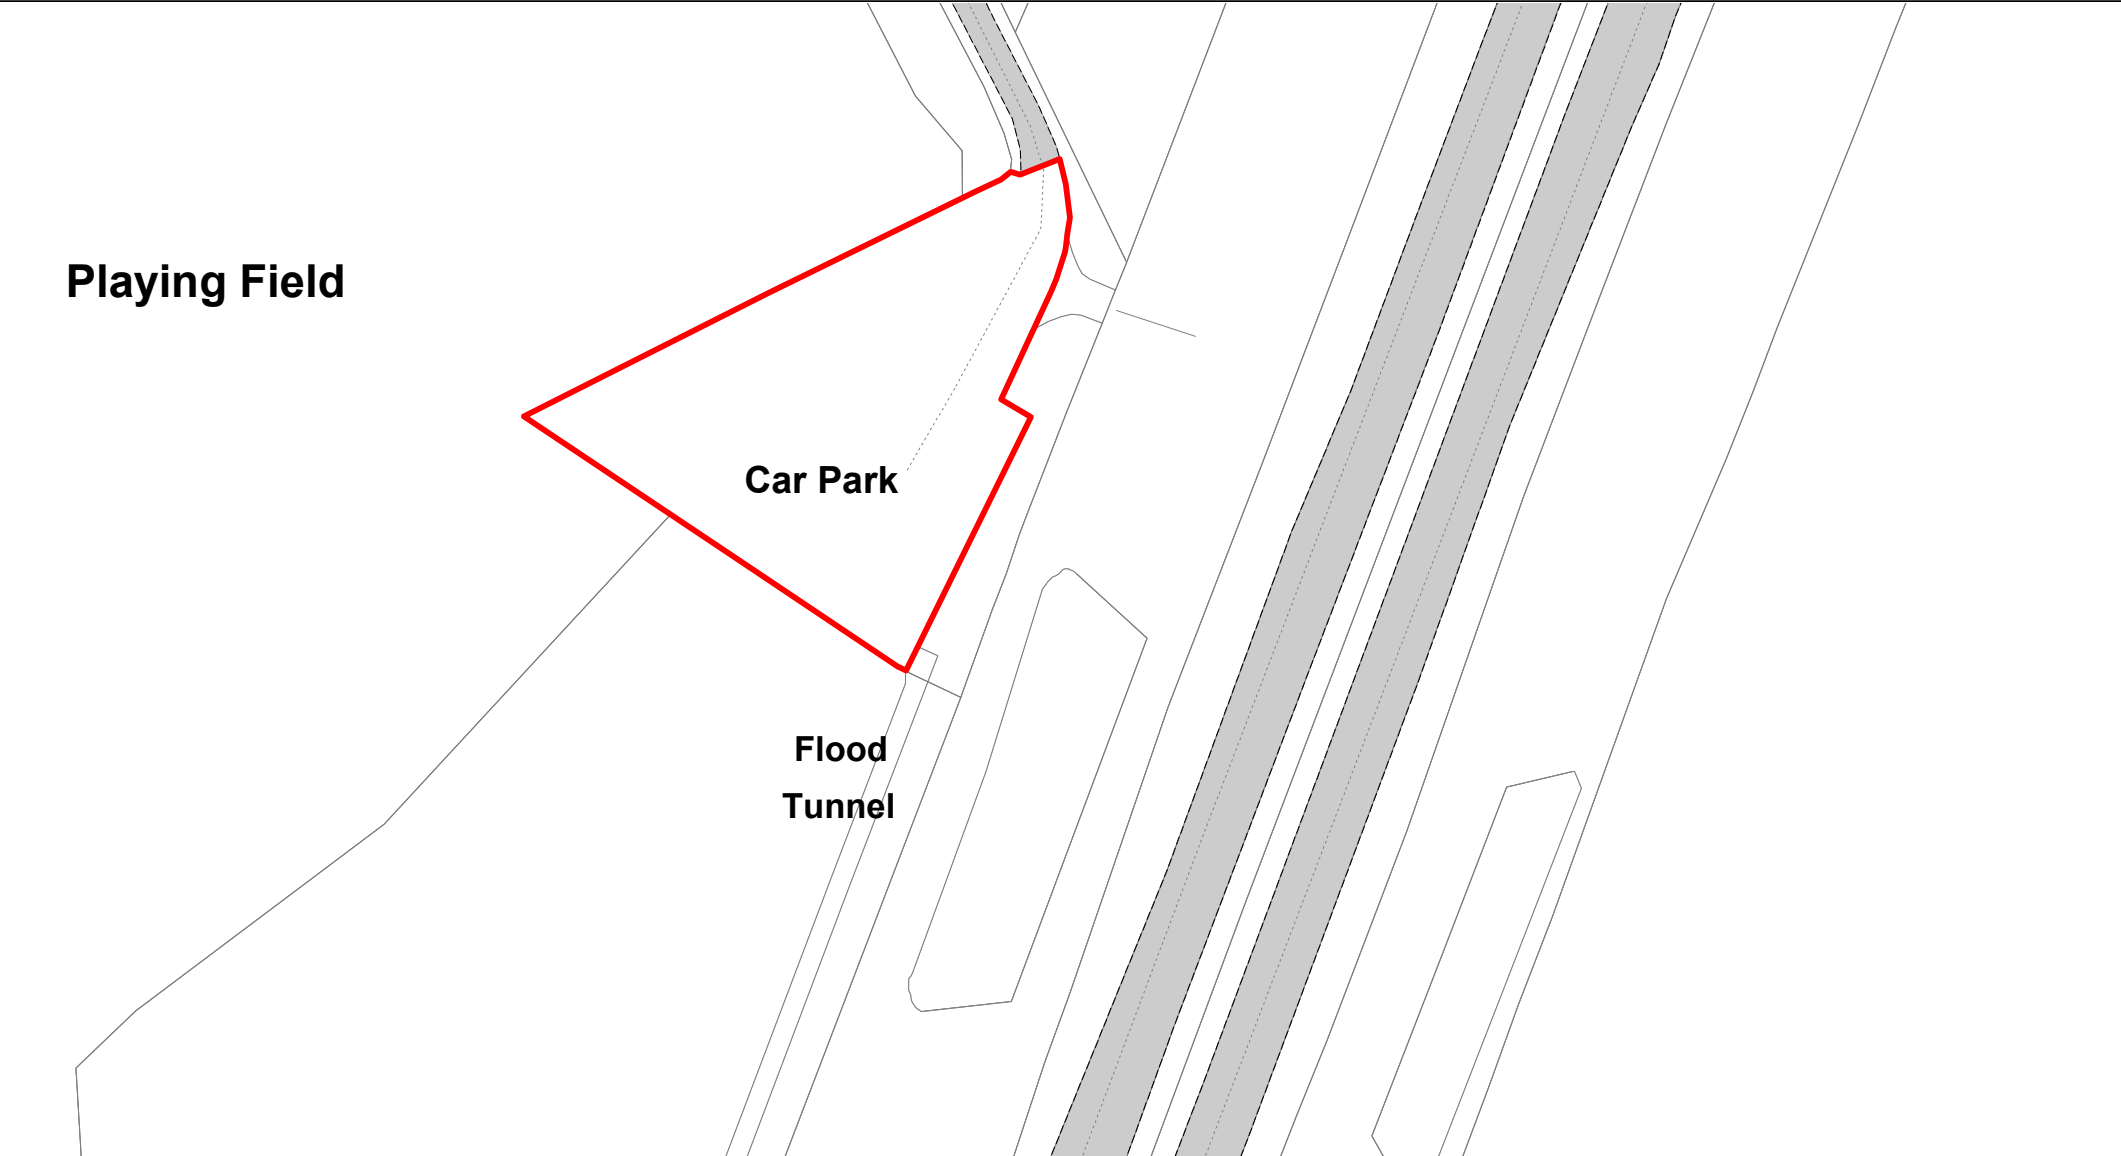

**Buckinghamshire
Council**

Gossmore Recreation Ground

© Crown copyright. All rights reserved
Buckinghamshire Council
Licence No. 100021529 2020



SCALE	1 : 750
DATE	19/02/2021
DRAWING No.	053
DRAWN BY	BOM




**Buckinghamshire
Council**

Red Lion Way

© Crown copyright. All rights reserved
Buckinghamshire Council
Licence No. 100021529 2020



SCALE	1 : 500
DATE	19/02/2021
DRAWING No.	054
DRAWN BY	BOM

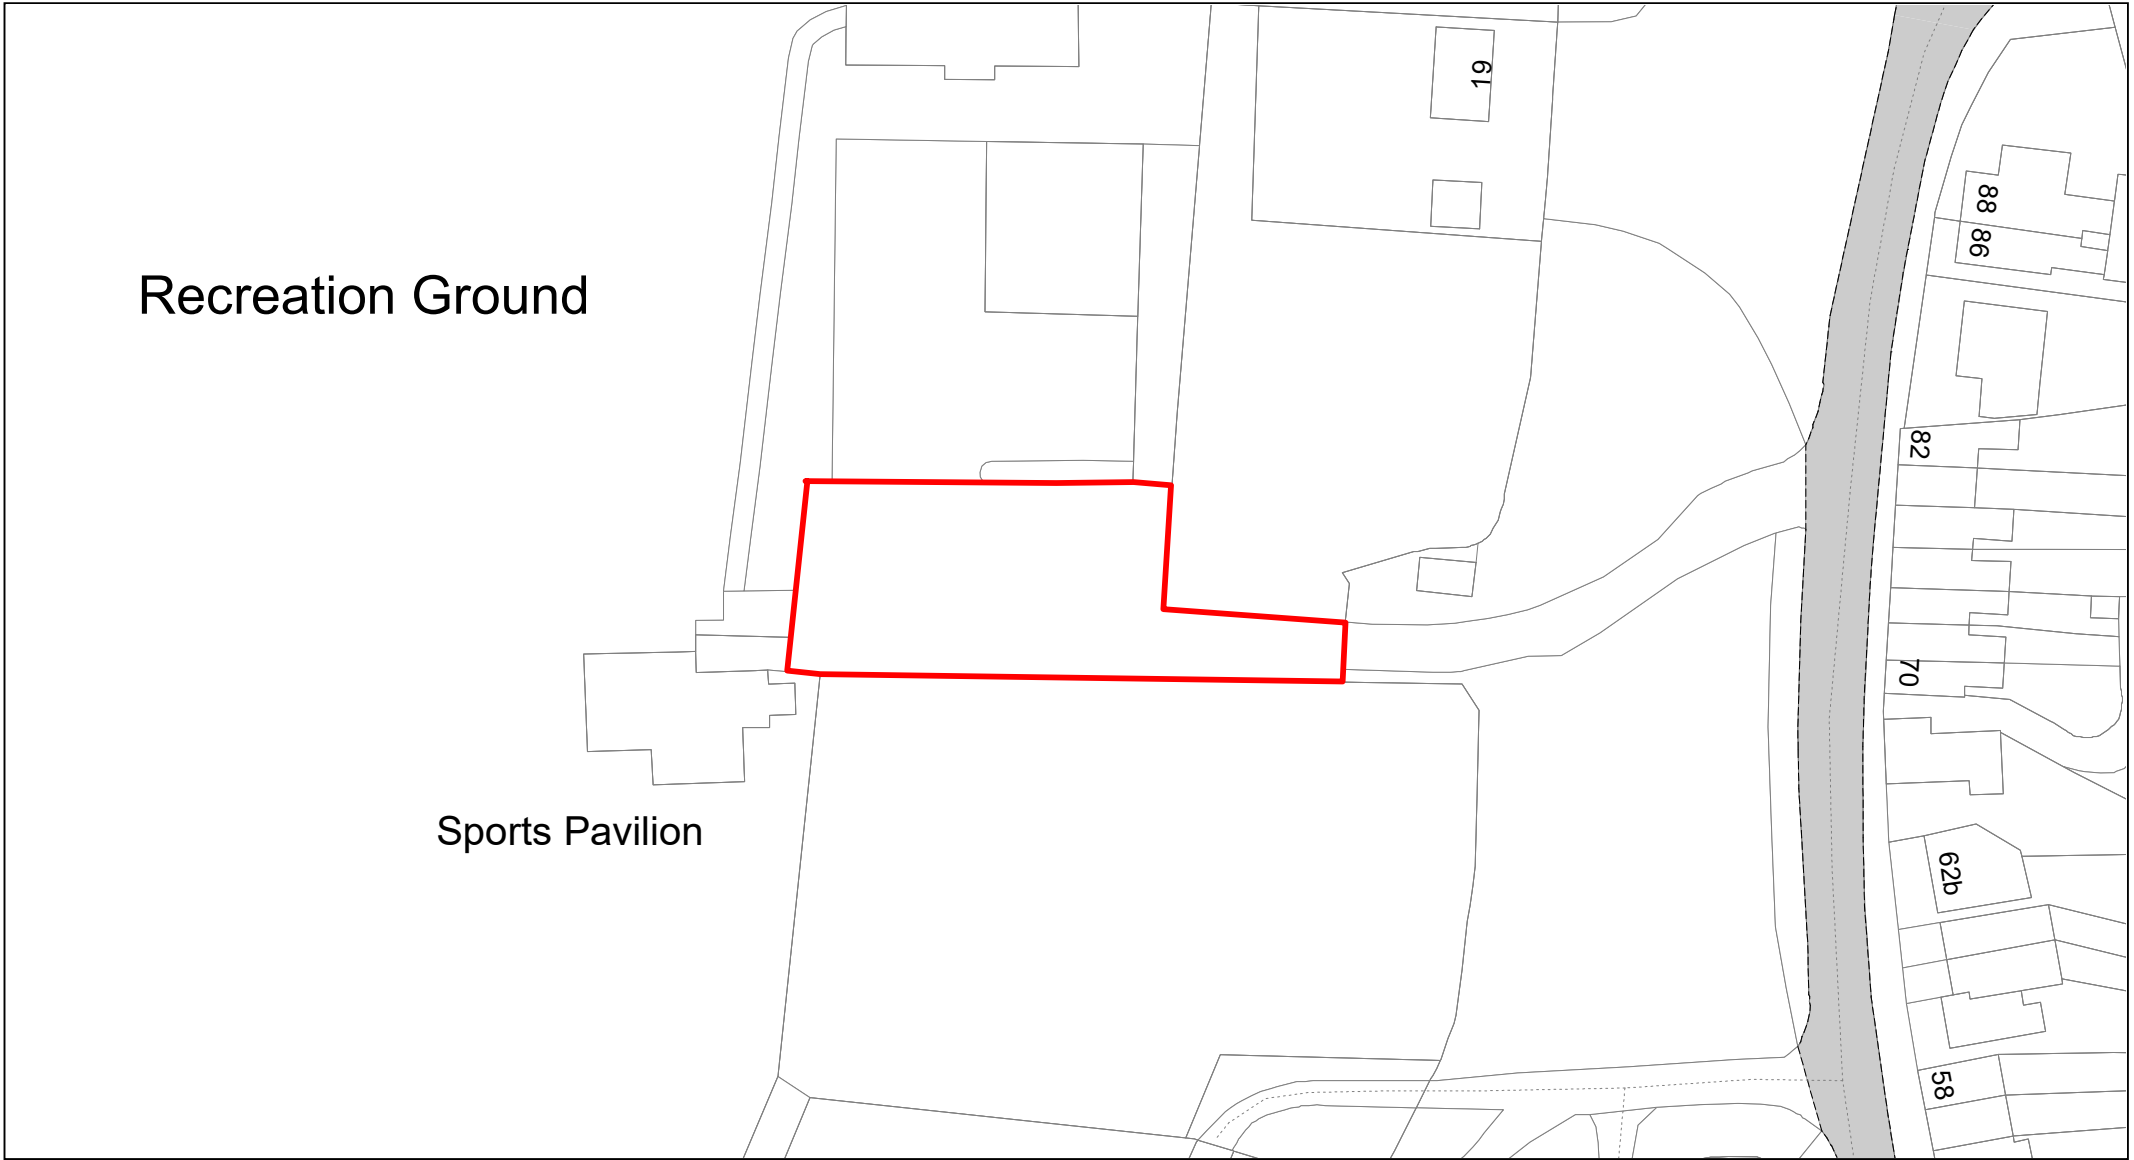


**Buckinghamshire
Council**

Handleton Common

© Crown copyright. All rights reserved
Buckinghamshire Council
Licence No. 100021529 2020



SCALE	1 : 750
DATE	19/02/2021
DRAWING No.	055
DRAWN BY	BOM

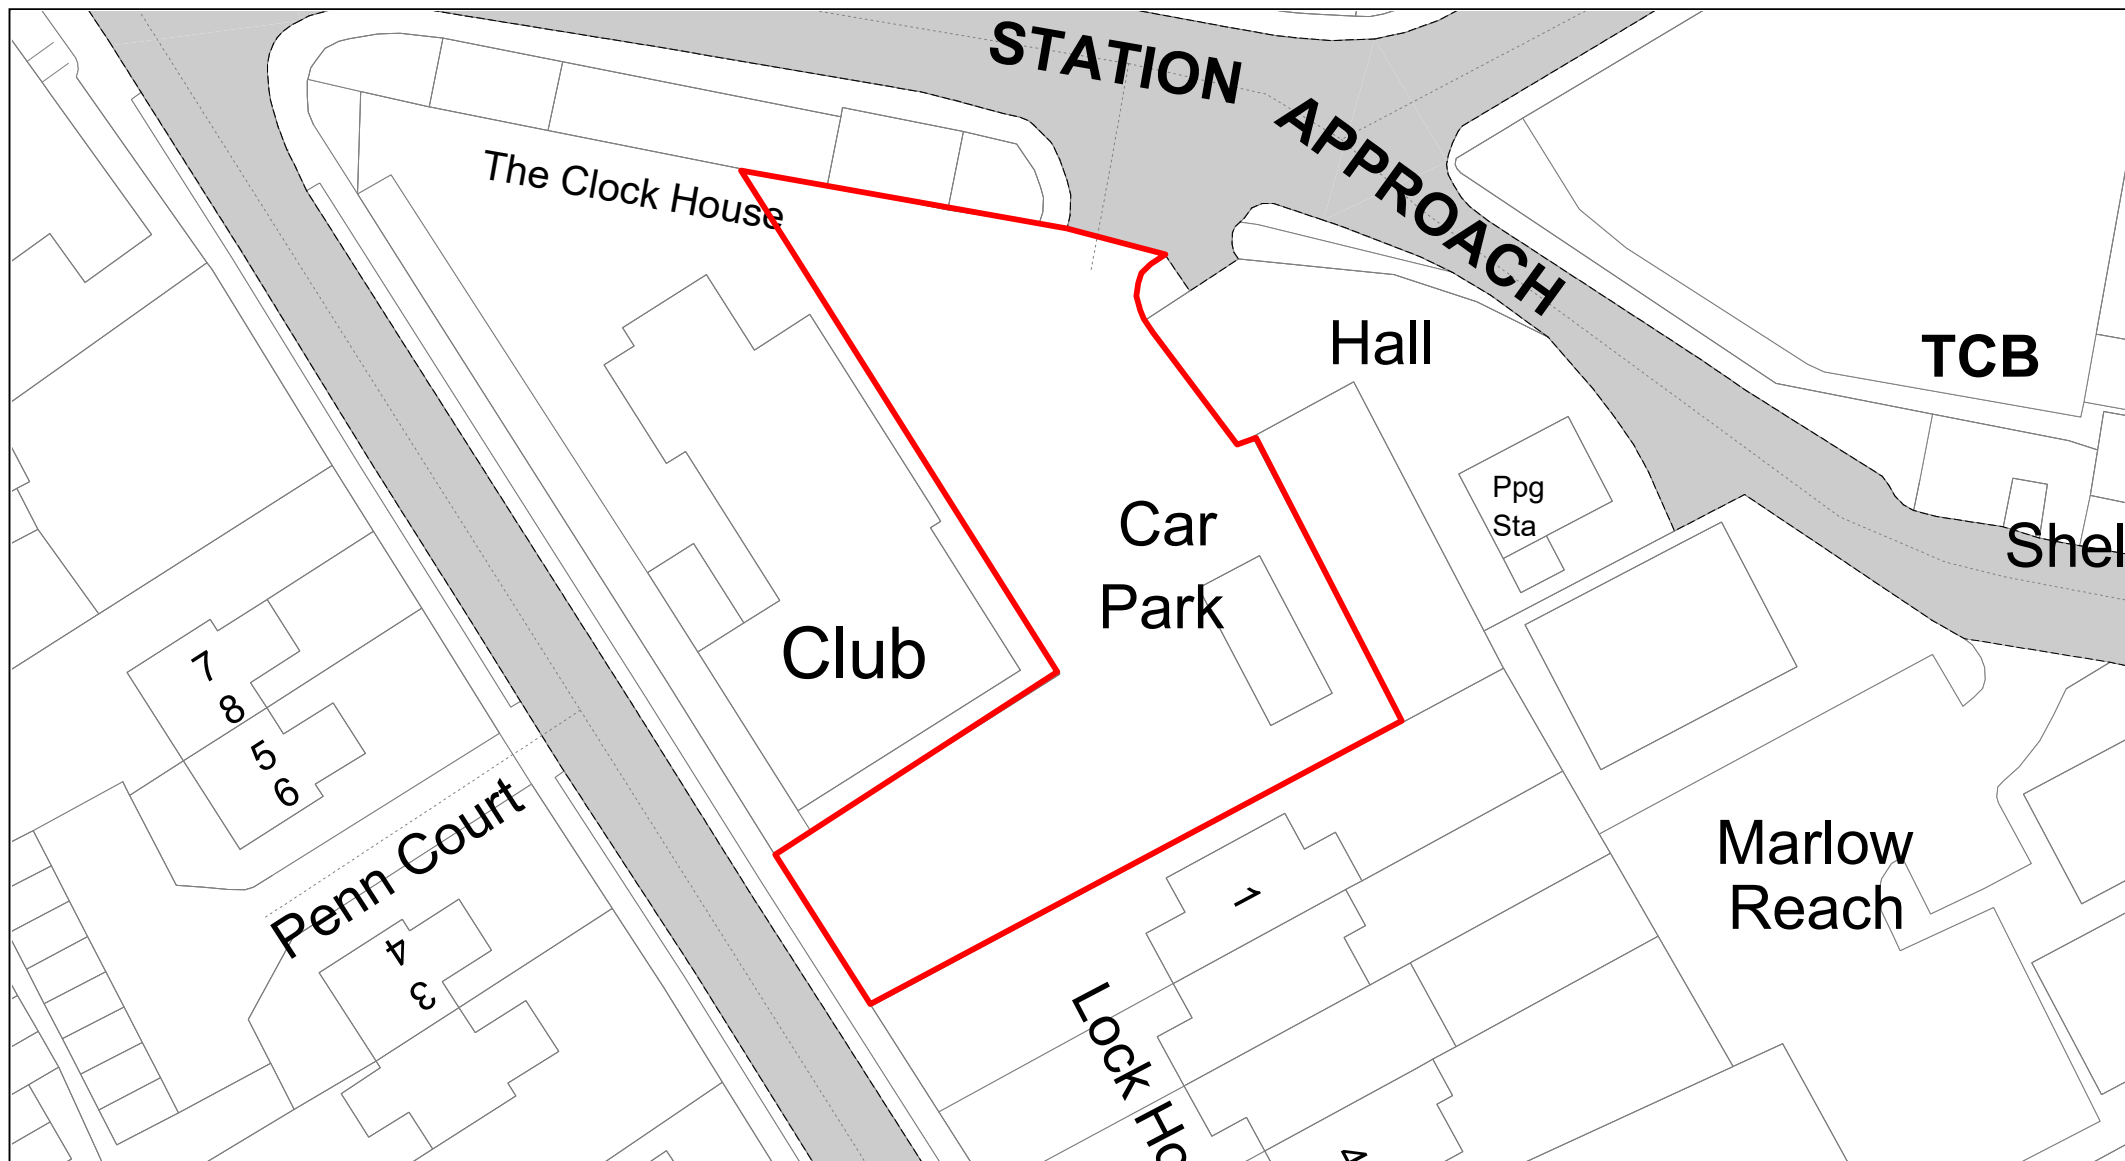


**Buckinghamshire
Council**

Station Approach

© Crown copyright. All rights reserved
Buckinghamshire Council
Licence No. 100021529 2020



SCALE	1 : 500
DATE	19/02/2021
DRAWING No.	056
DRAWN BY	BOM

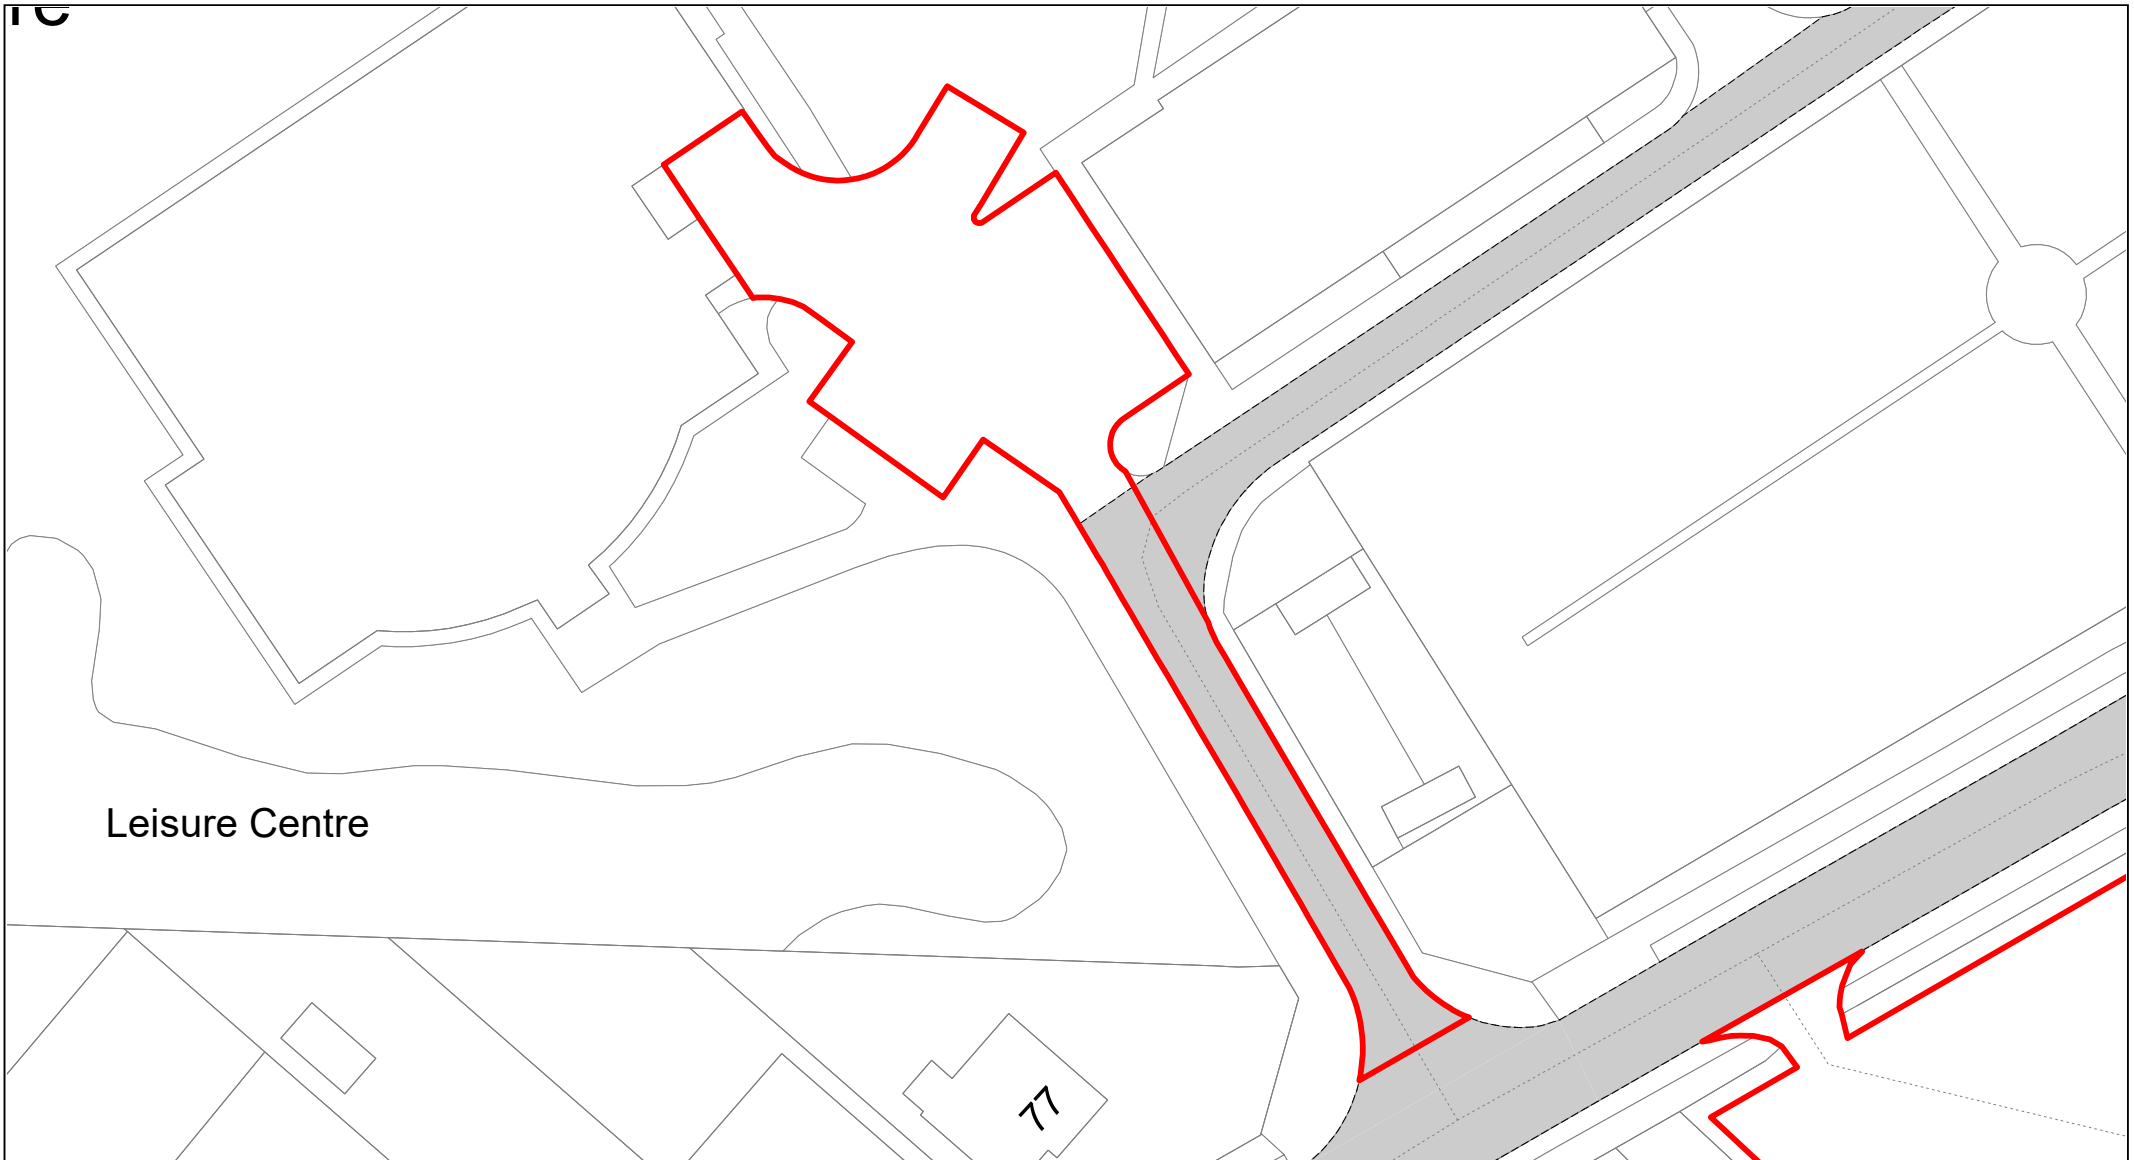


**Buckinghamshire
Council**

Wades Park

© Crown copyright. All rights reserved
Buckinghamshire Council
Licence No. 100021529 2020



SCALE	1 : 500
DATE	19/02/2021
DRAWING No.	057
DRAWN BY	BOM

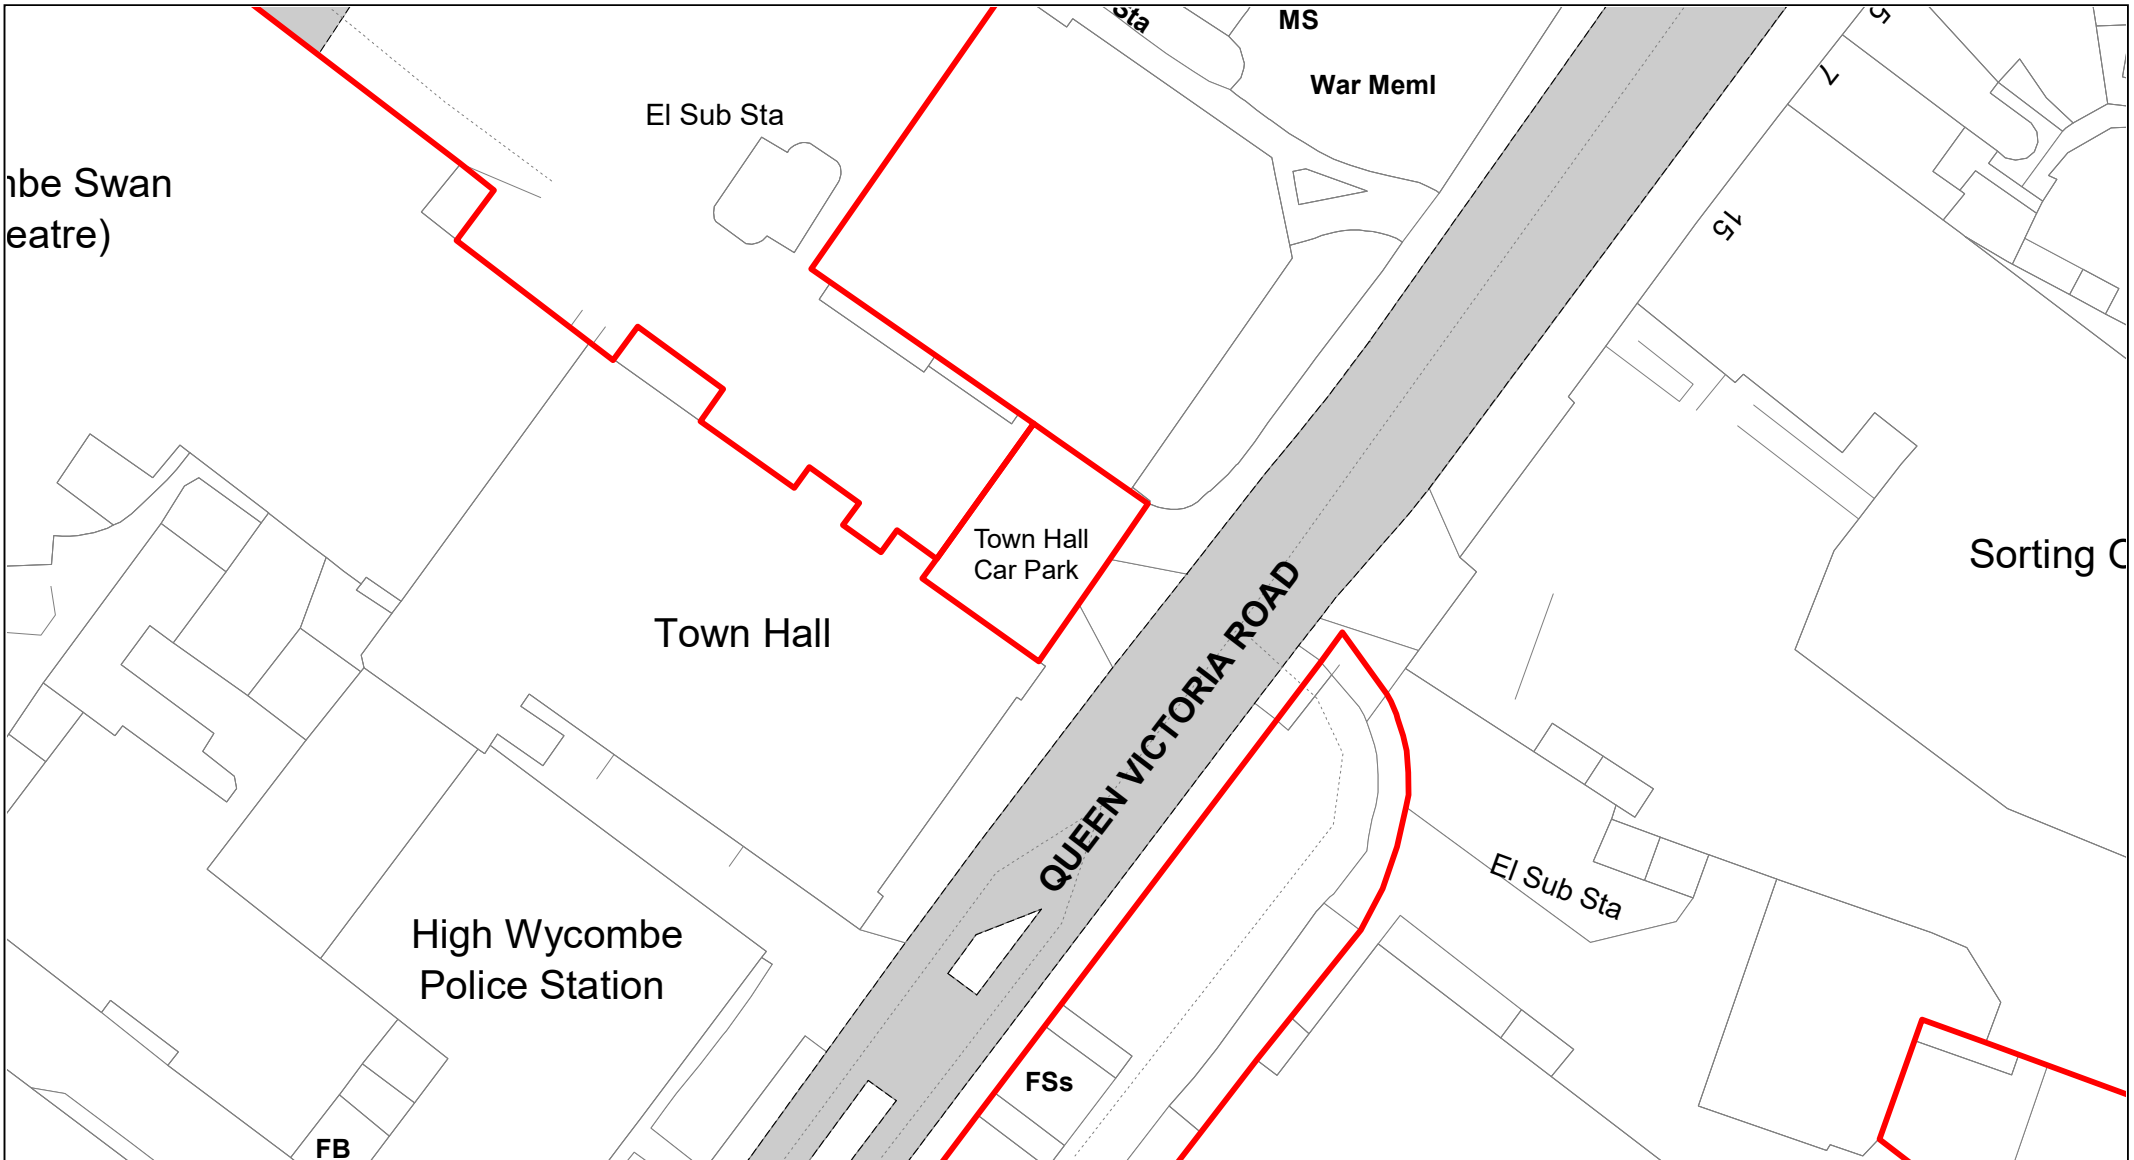

Town Hall

© Crown copyright. All rights reserved
Buckinghamshire Council
Licence No. 100021529 2020



SCALE

1 : 500

DATE


19/02/2021

DRAWING No.

058

DRAWN BY

BOM

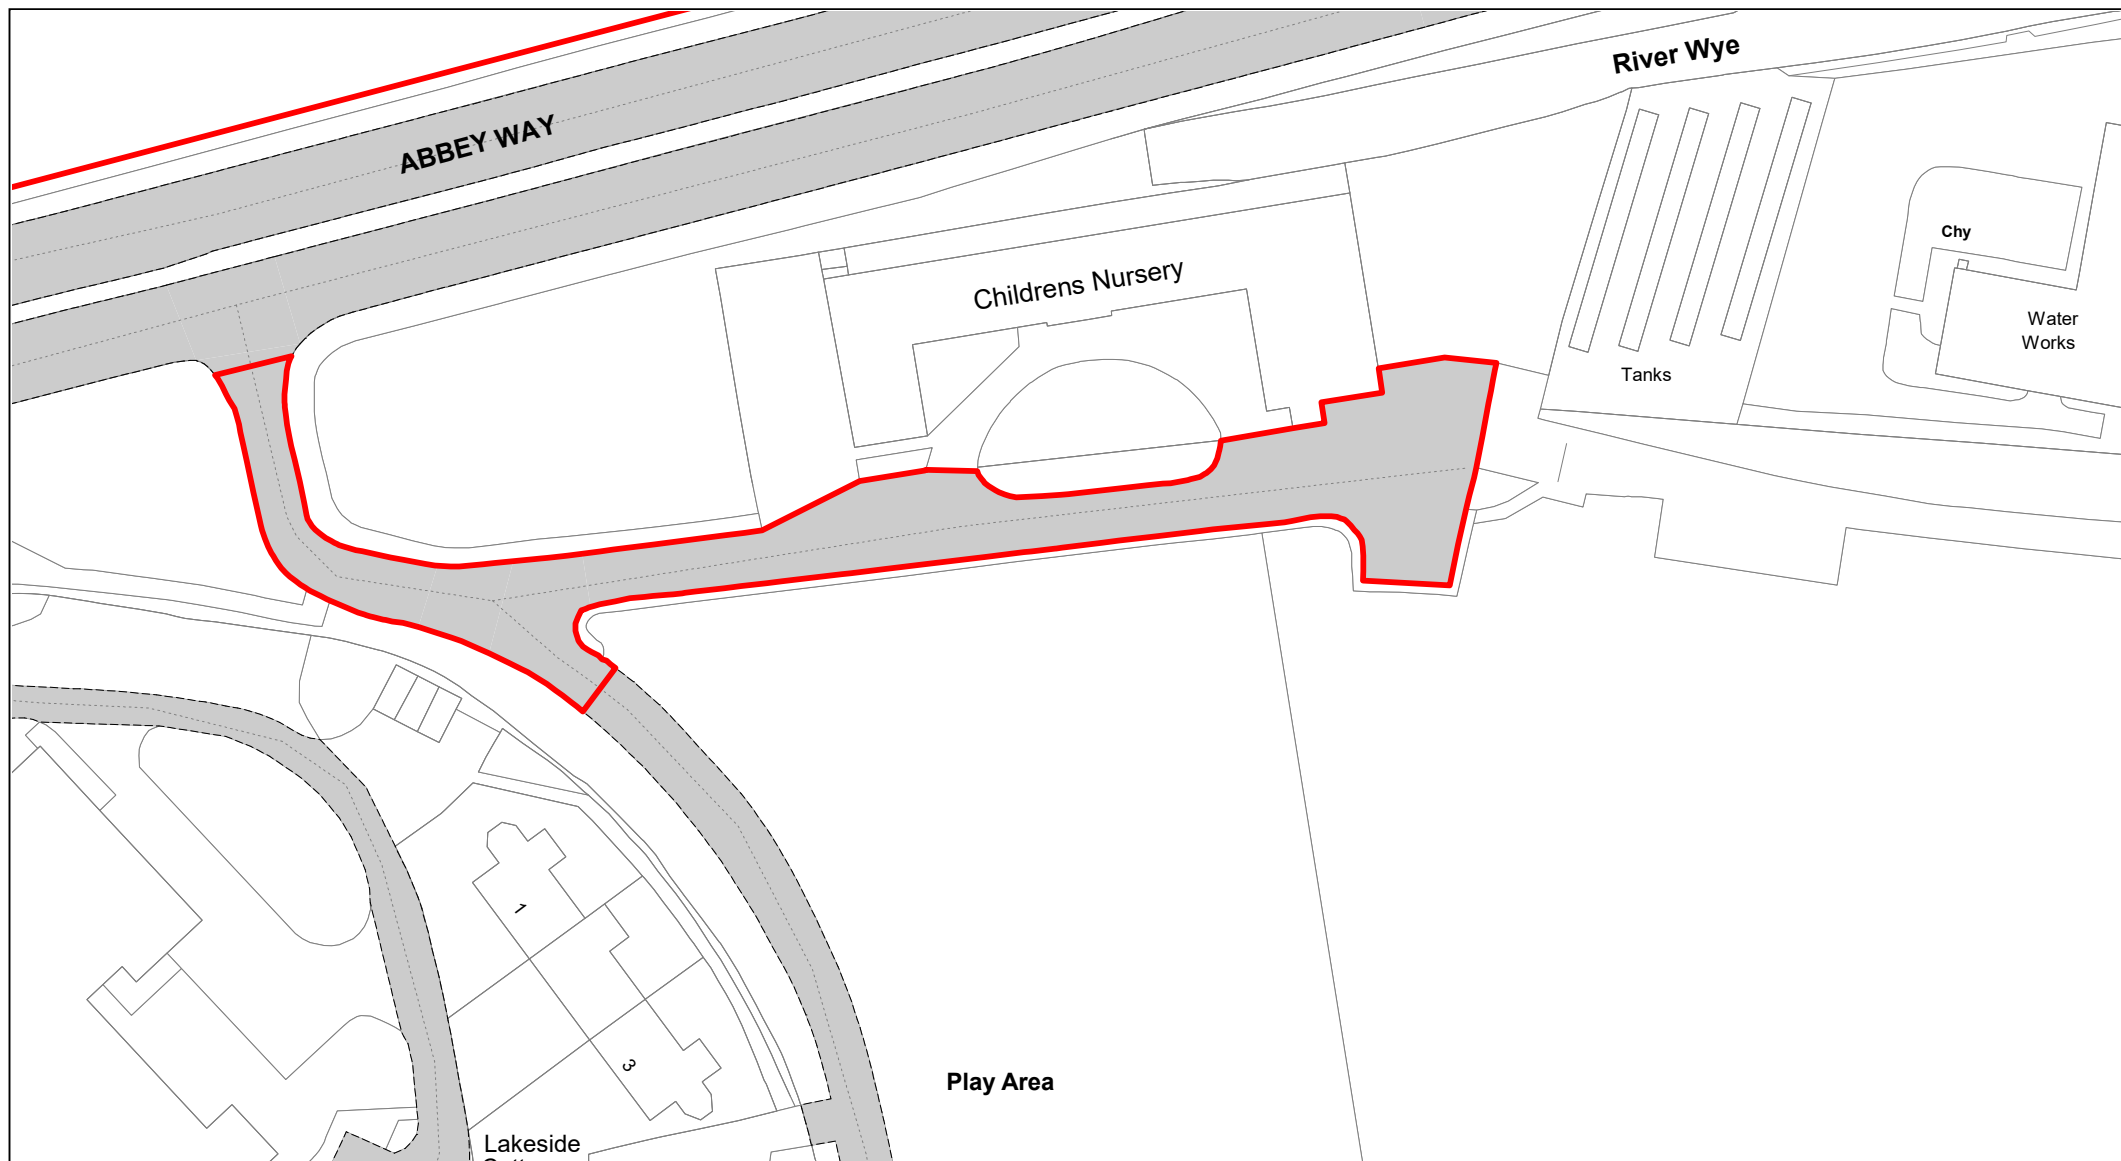


**Buckinghamshire
Council**

The Rye (Abbey Way)

© Crown copyright. All rights reserved
Buckinghamshire Council
Licence No. 100021529 2020



SCALE	1 : 750
DATE	19/02/2021
DRAWING No.	059
DRAWN BY	BOM

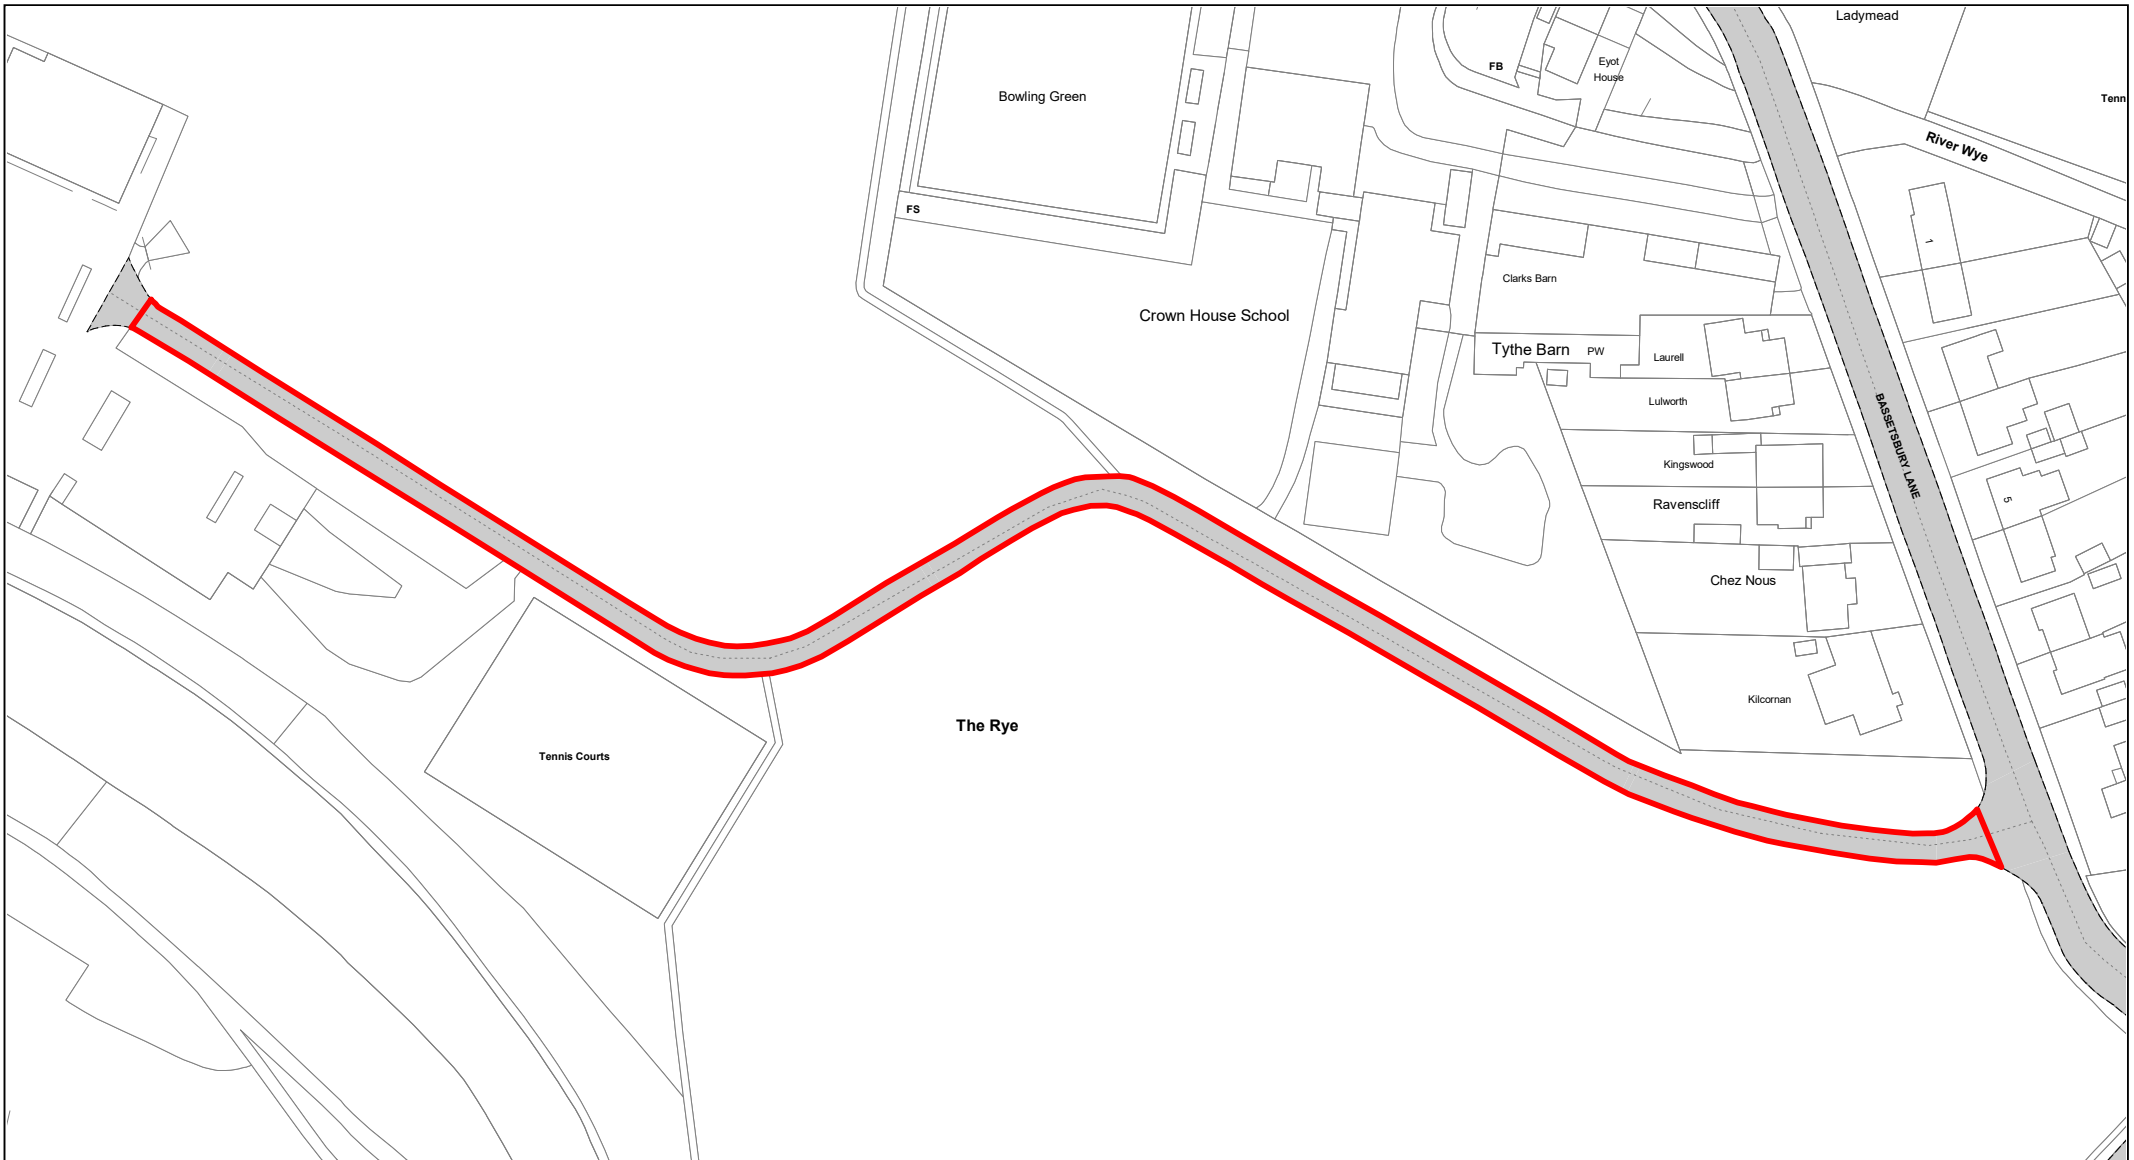


**Buckinghamshire
Council**

The Rye (Bassetbury Lane)

© Crown copyright. All rights reserved
Buckinghamshire Council
Licence No. 100021529 2020



SCALE	1 : 1250
DATE	19/02/2021
DRAWING No.	060
DRAWN BY	BOM

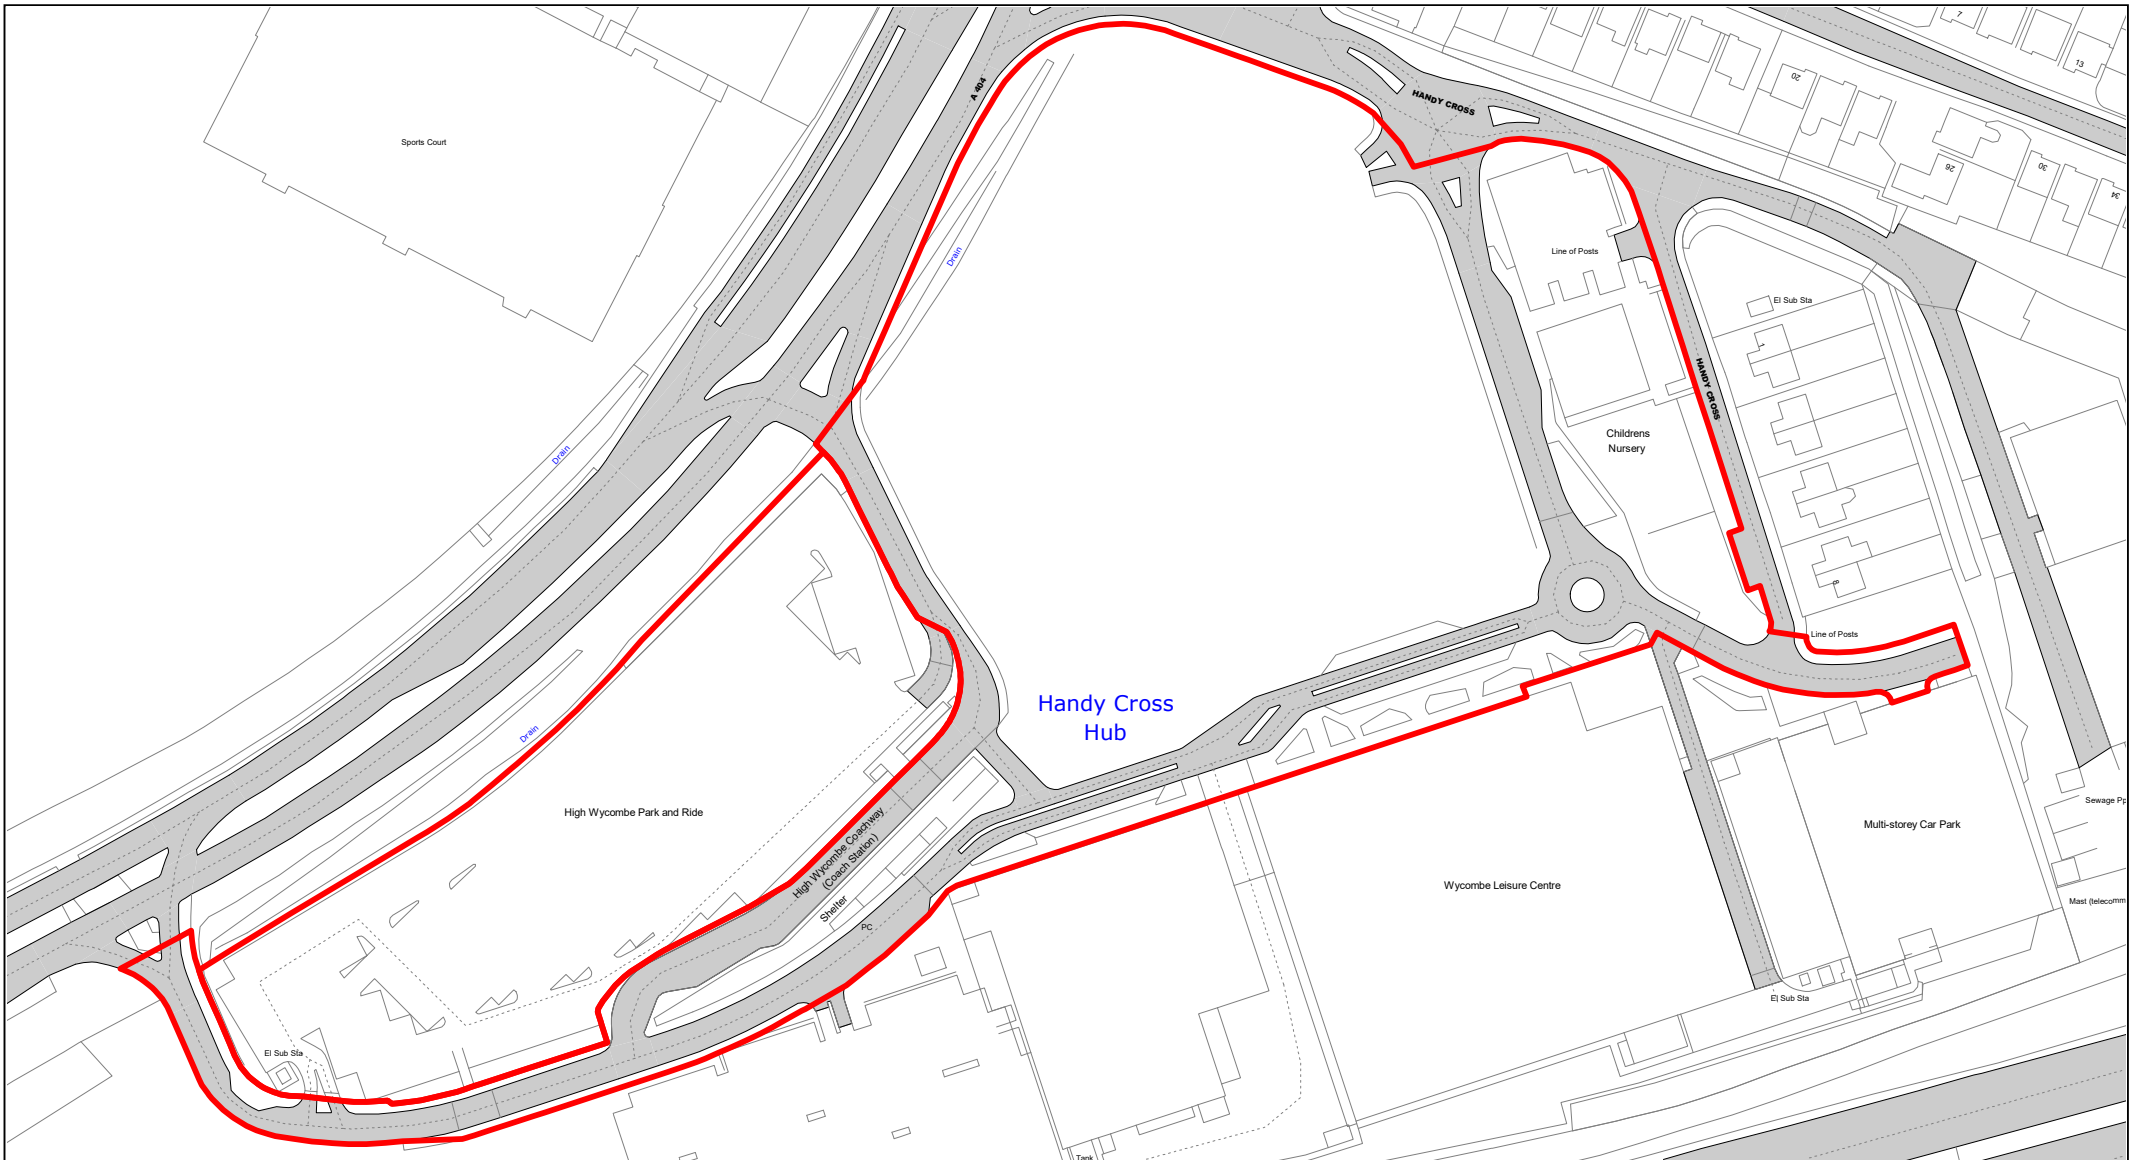


Handy Cross Hub Access Roads

© Crown copyright. All rights reserved
 Buckinghamshire Council
 Licence No. 100021529 2021



SCALE	1 : 1750
DATE	20/04/2021
DRAWING No.	061
DRAWN BY	IWT

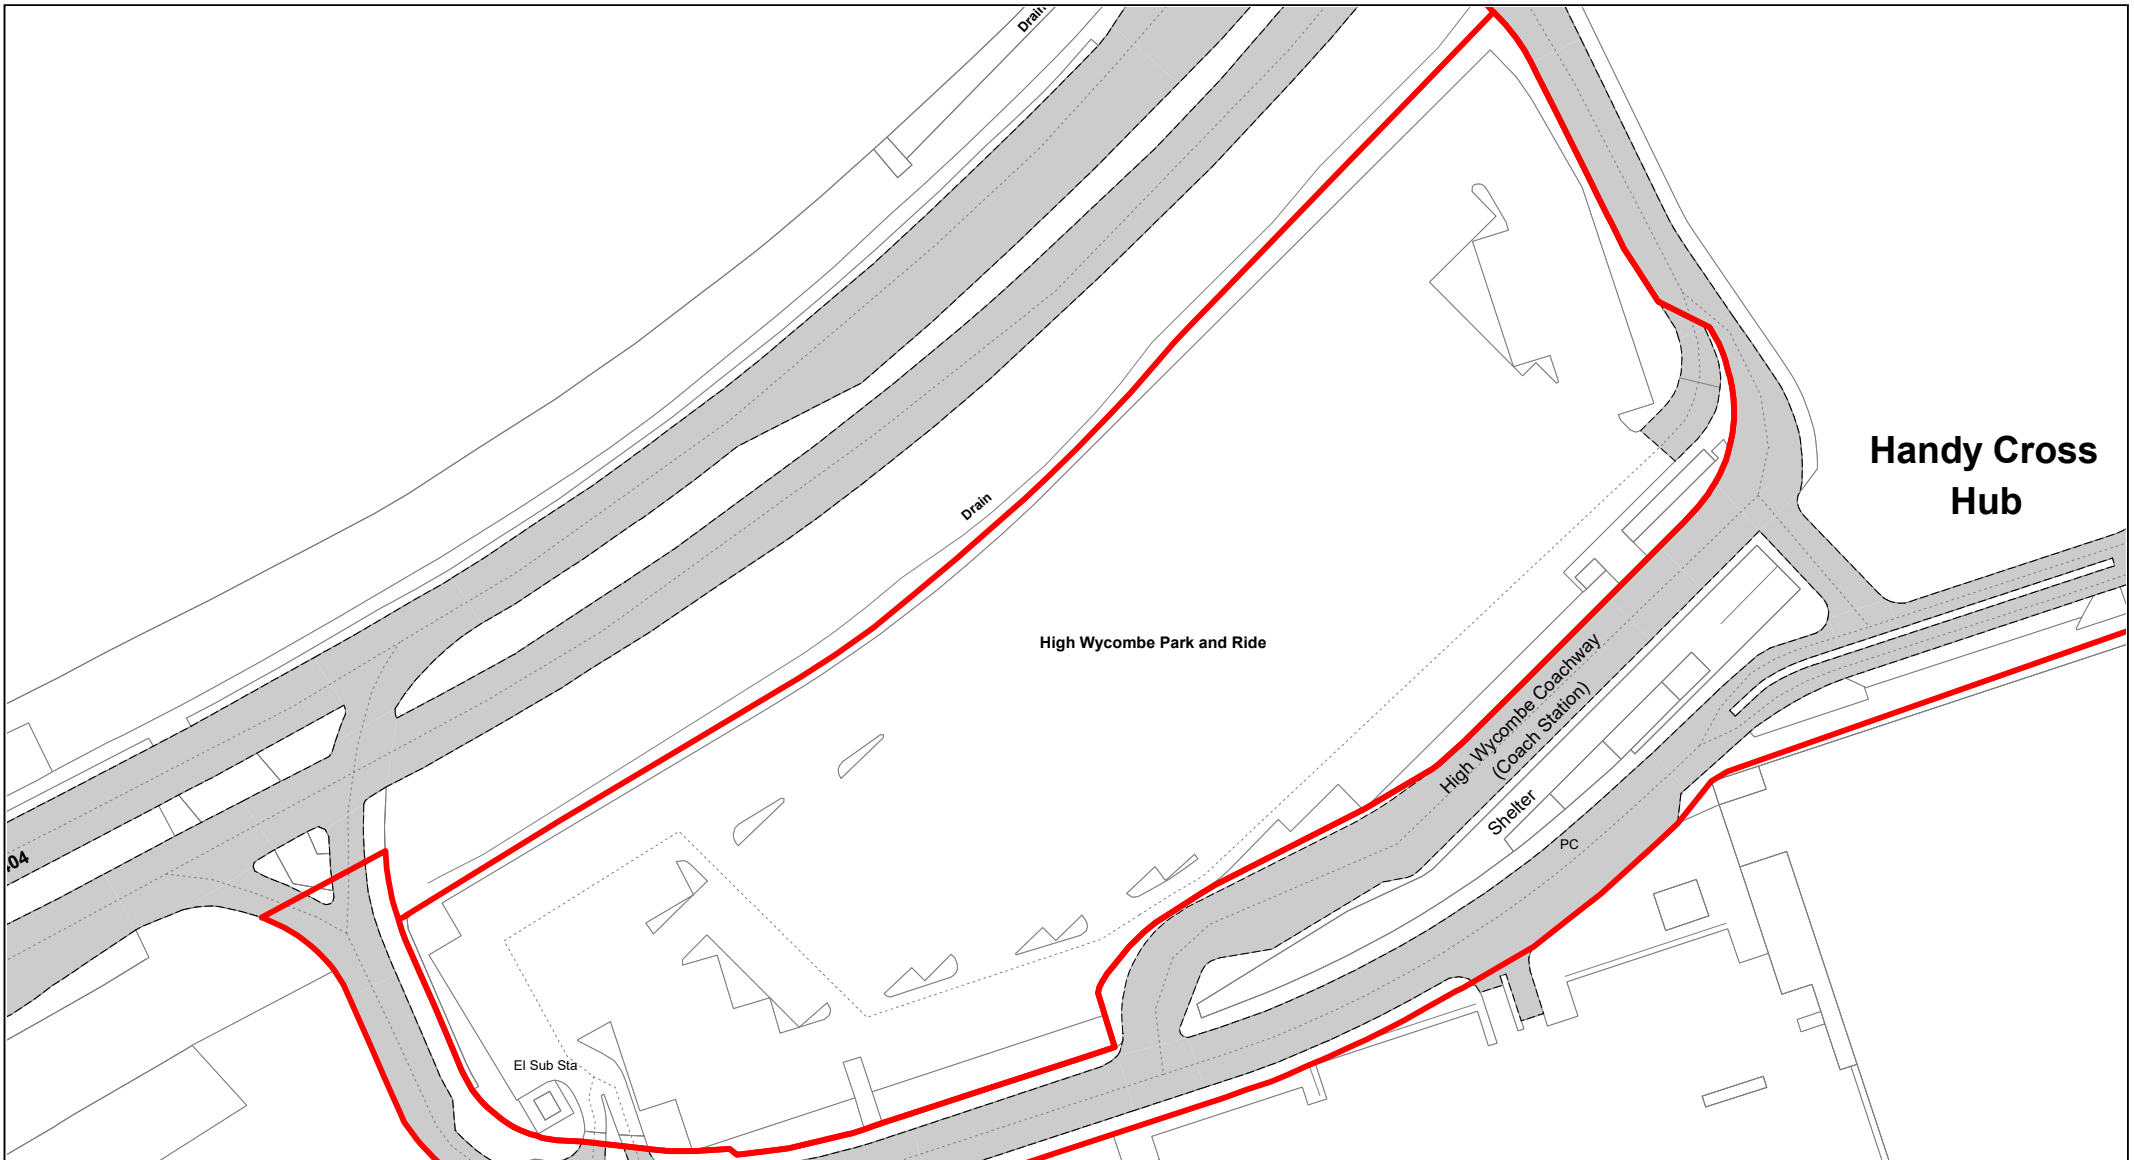


**Buckinghamshire
Council**

Handy Cross Hub Park and Ride

© Crown copyright. All rights reserved
Buckinghamshire Council
Licence No. 100021529 2020



SCALE	1 : 1000
DATE	19/02/2021
DRAWING No.	062
DRAWN BY	BOM

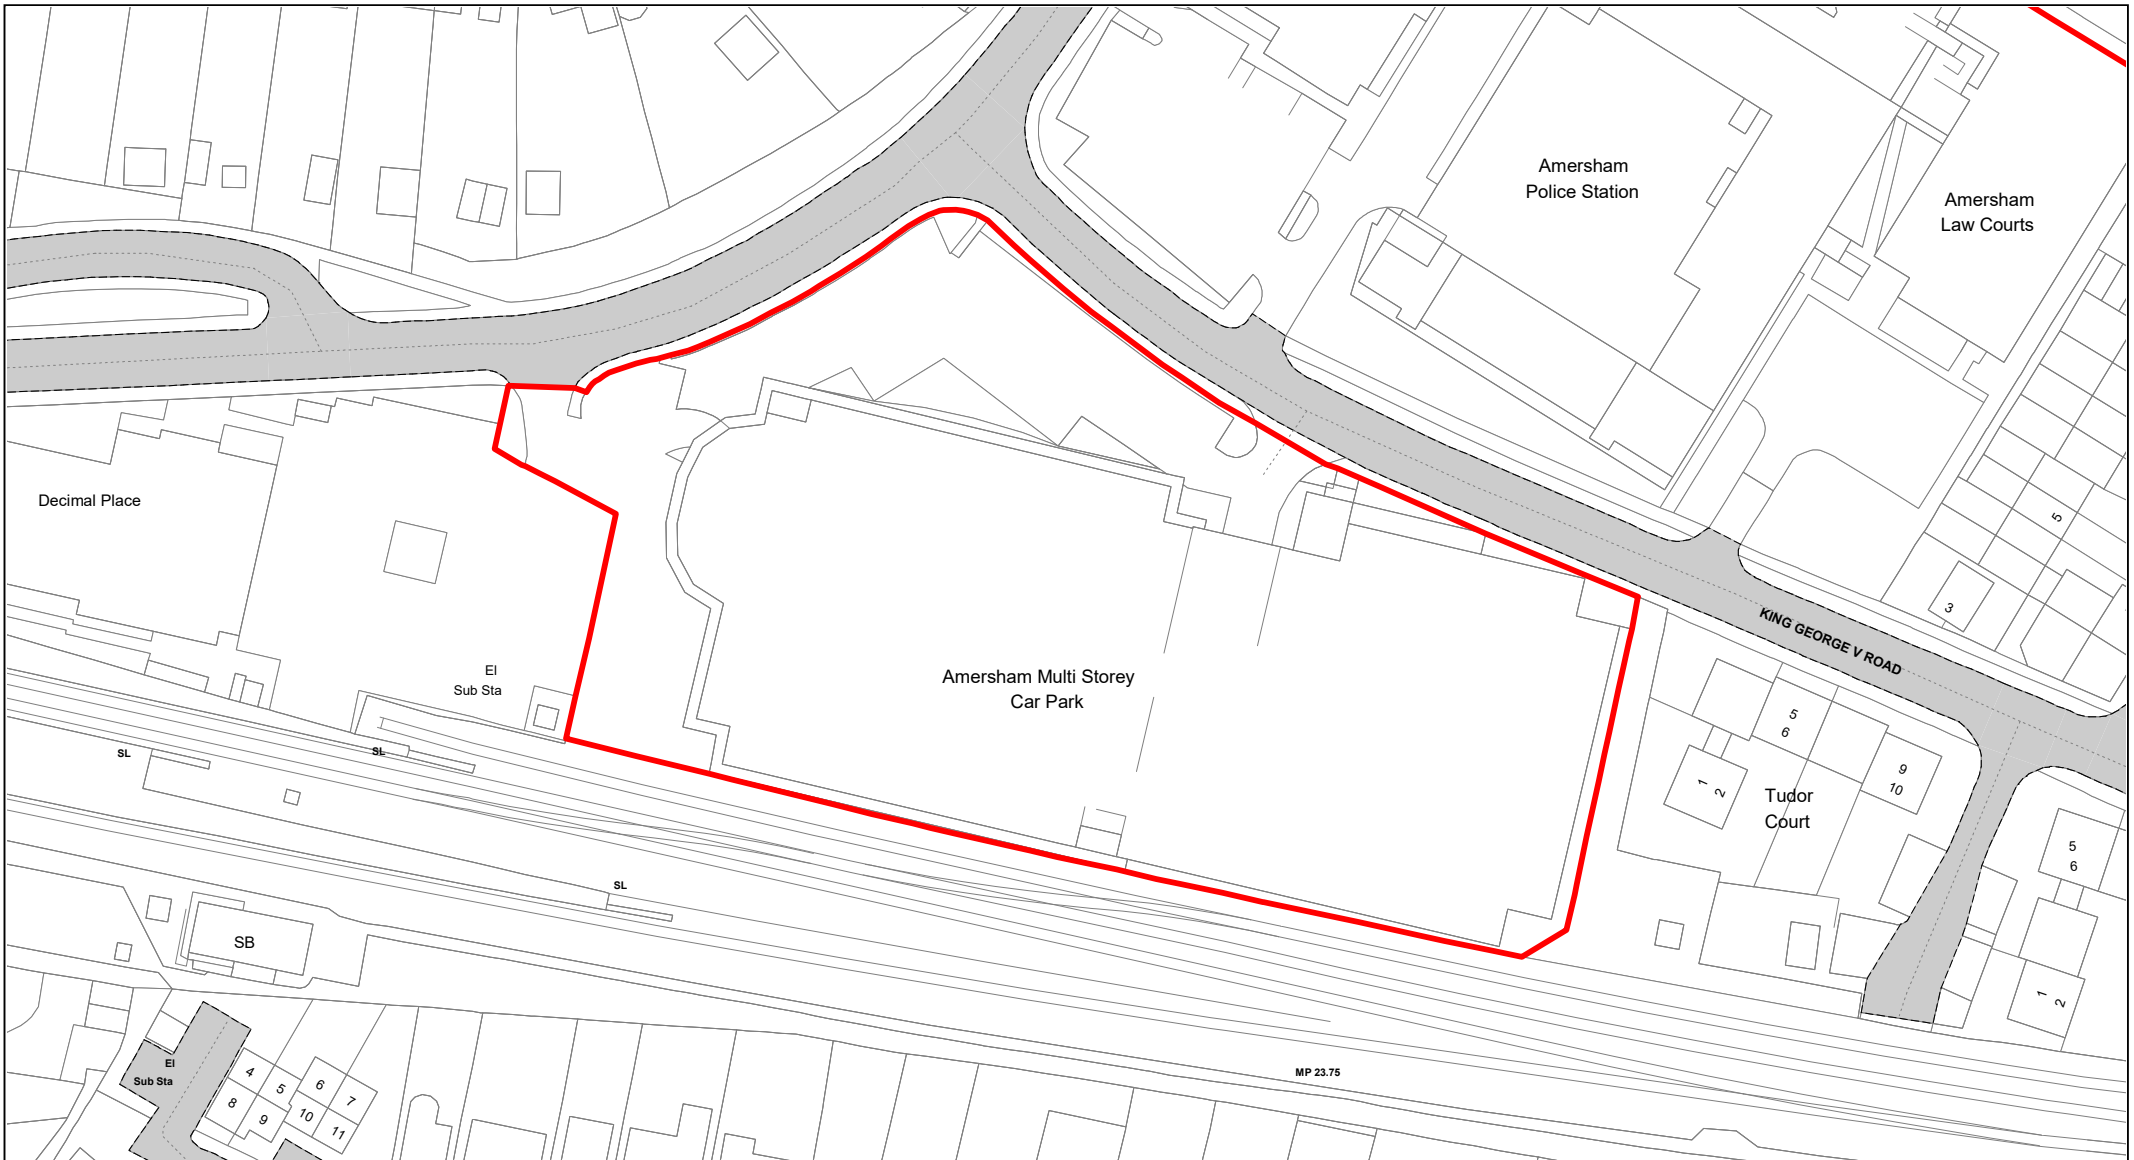

**Buckinghamshire
Council**

Amersham Multi-Storey

© Crown copyright. All rights reserved
Buckinghamshire Council
Licence No. 100021529 2020



SCALE

1 : 1000

DATE

19/02/2021

DRAWING No.

063

DRAWN BY

BOM




**Buckinghamshire
Council**

Chiltern Avenue

© Crown copyright. All rights reserved
Buckinghamshire Council
Licence No. 100021529 2020



SCALE	1 : 750
DATE	19/02/2021
DRAWING No.	064
DRAWN BY	BOM

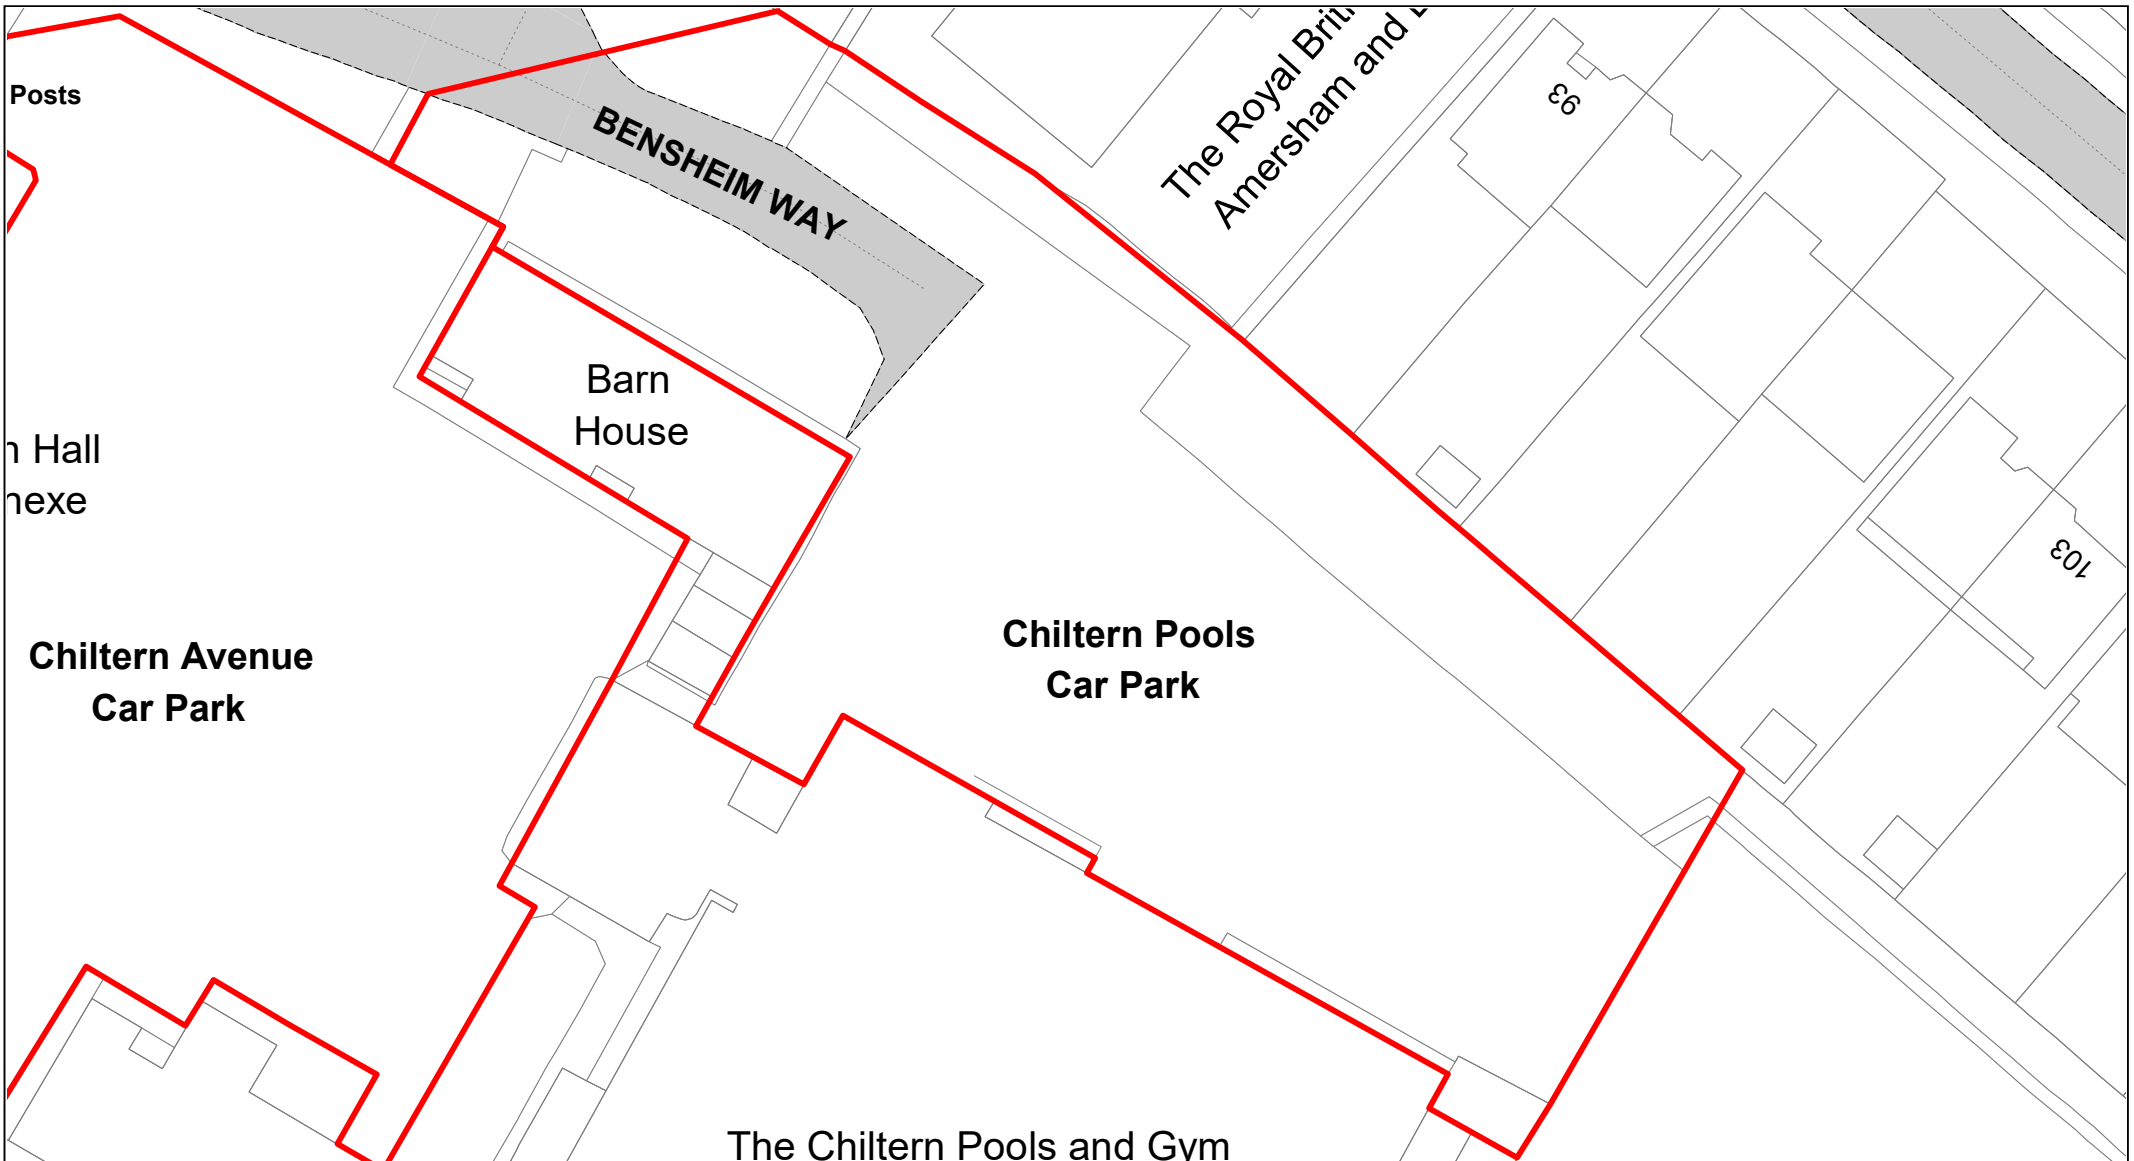

Chiltern Pools

© Crown copyright. All rights reserved
 Buckinghamshire Council
 Licence No. 100021529 2020



SCALE	1 : 500
DATE	19/02/2021
DRAWING No.	065
DRAWN BY	BOM




Amersham Old Town

© Crown copyright. All rights reserved
Buckinghamshire Council
Licence No. 100021529 2020



SCALE	1 : 750
DATE	19/02/2021
DRAWING No.	067
DRAWN BY	BOM

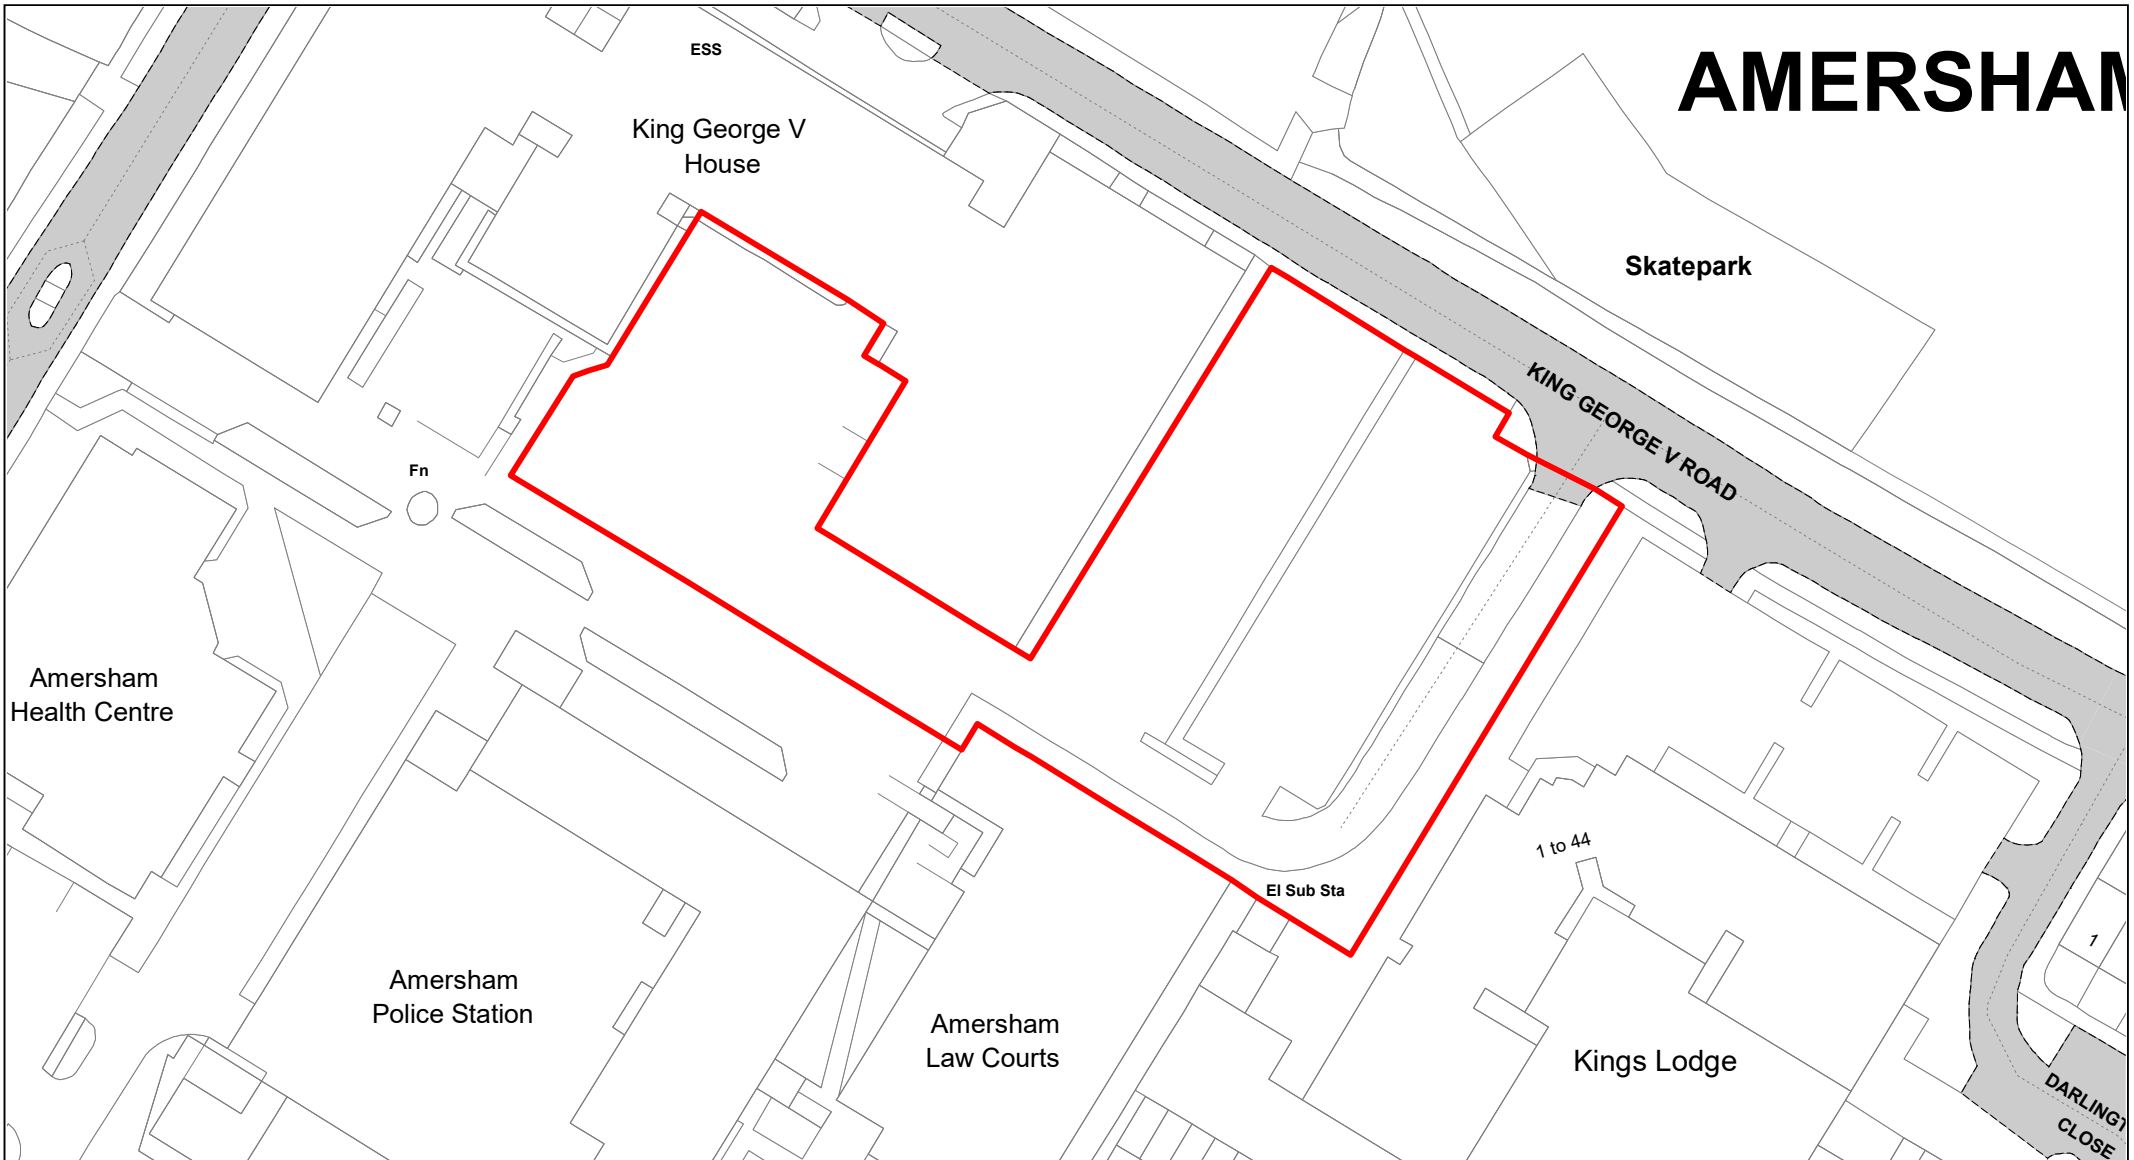

AMERSHAM



**Buckinghamshire
Council**


Council Offices Chiltern Avenue

© Crown copyright. All rights reserved
Buckinghamshire Council
Licence No. 100021529 2020



SCALE	1 : 750
DATE	19/02/2021
DRAWING No.	068
DRAWN BY	BOM

Chalfont St Giles

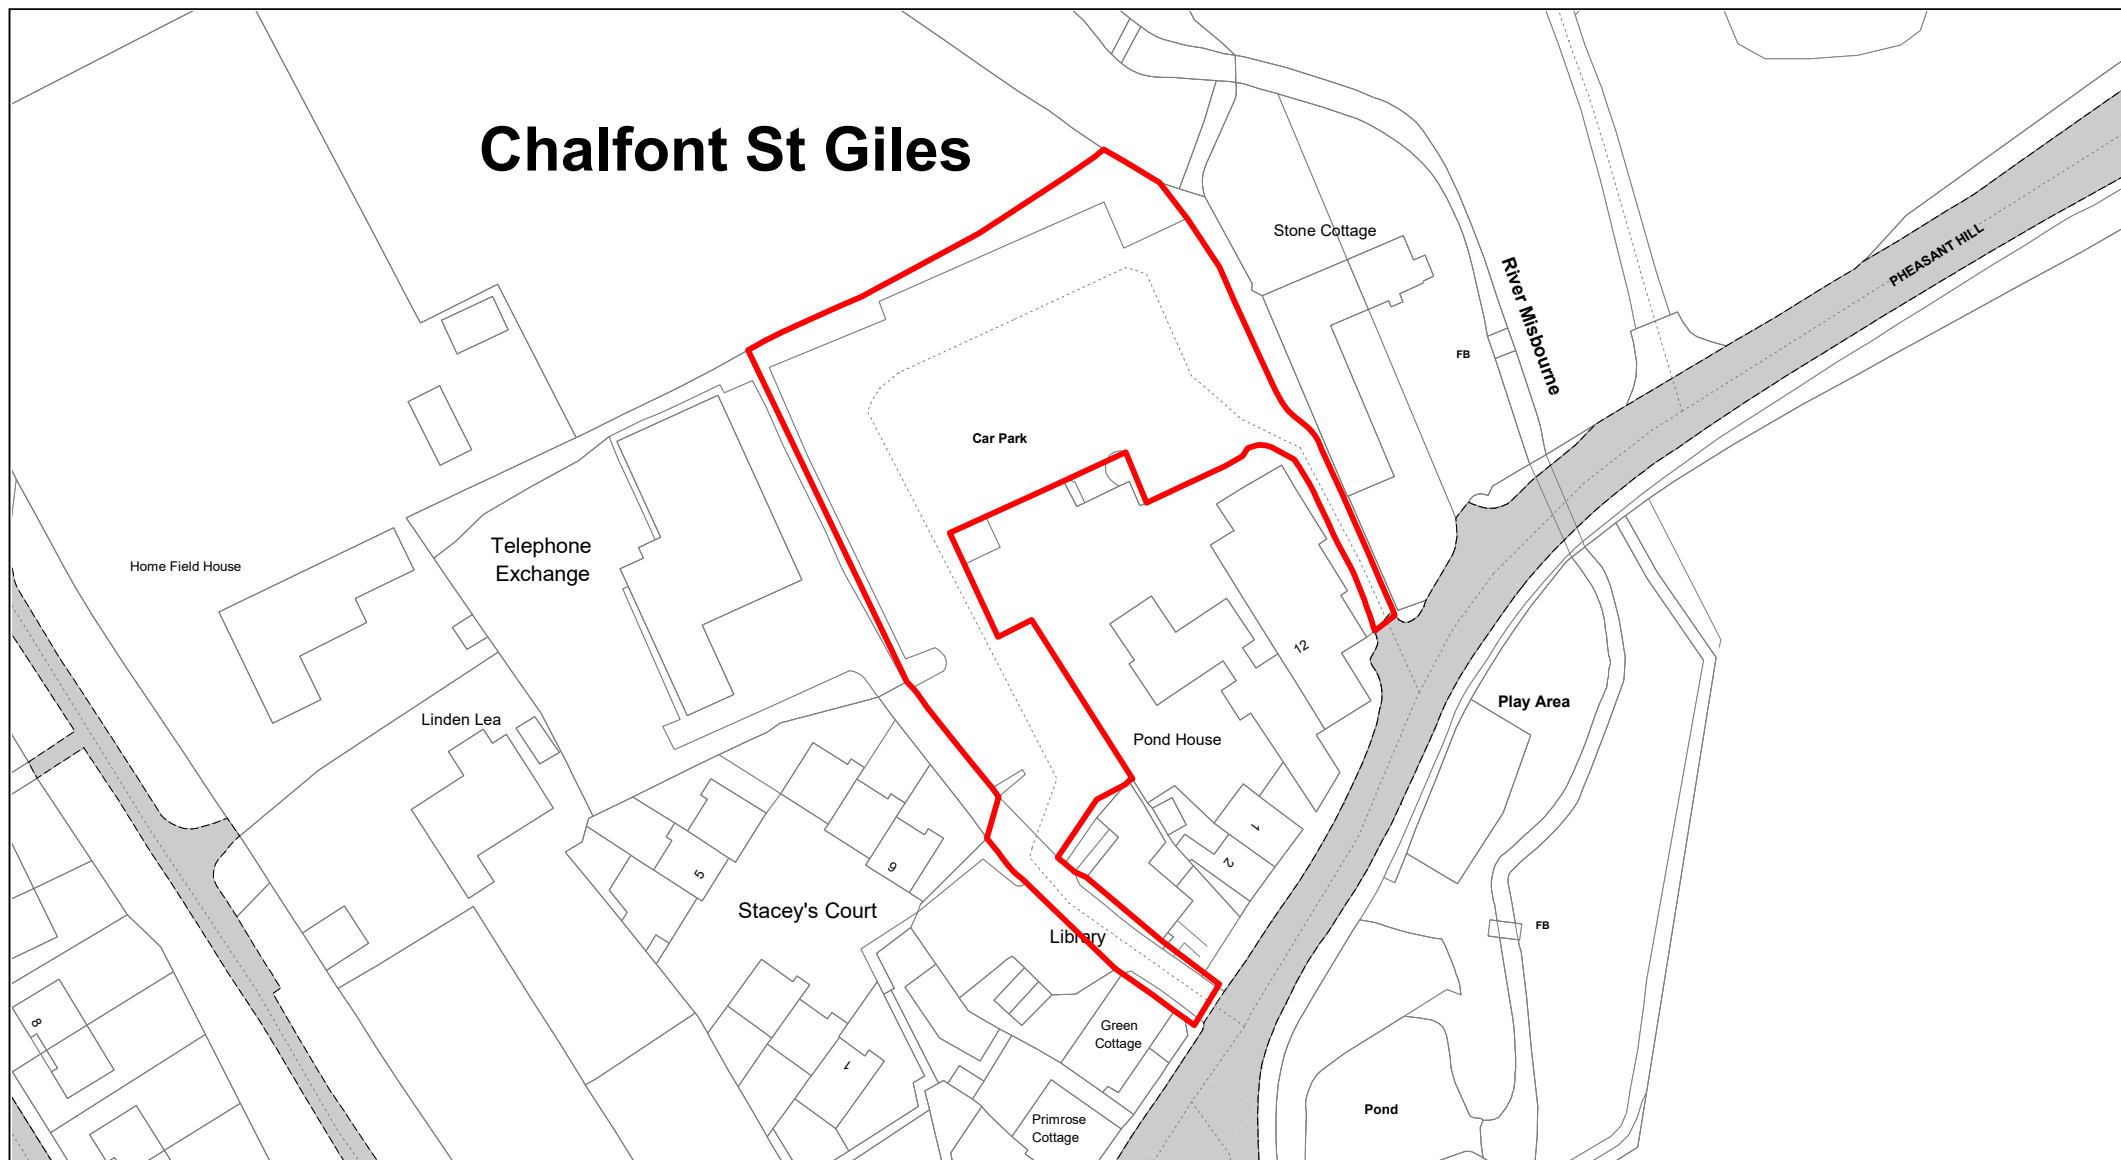


**Buckinghamshire
Council**



Blizzards Yard

© Crown copyright. All rights reserved
Buckinghamshire Council
Licence No. 100021529 2020

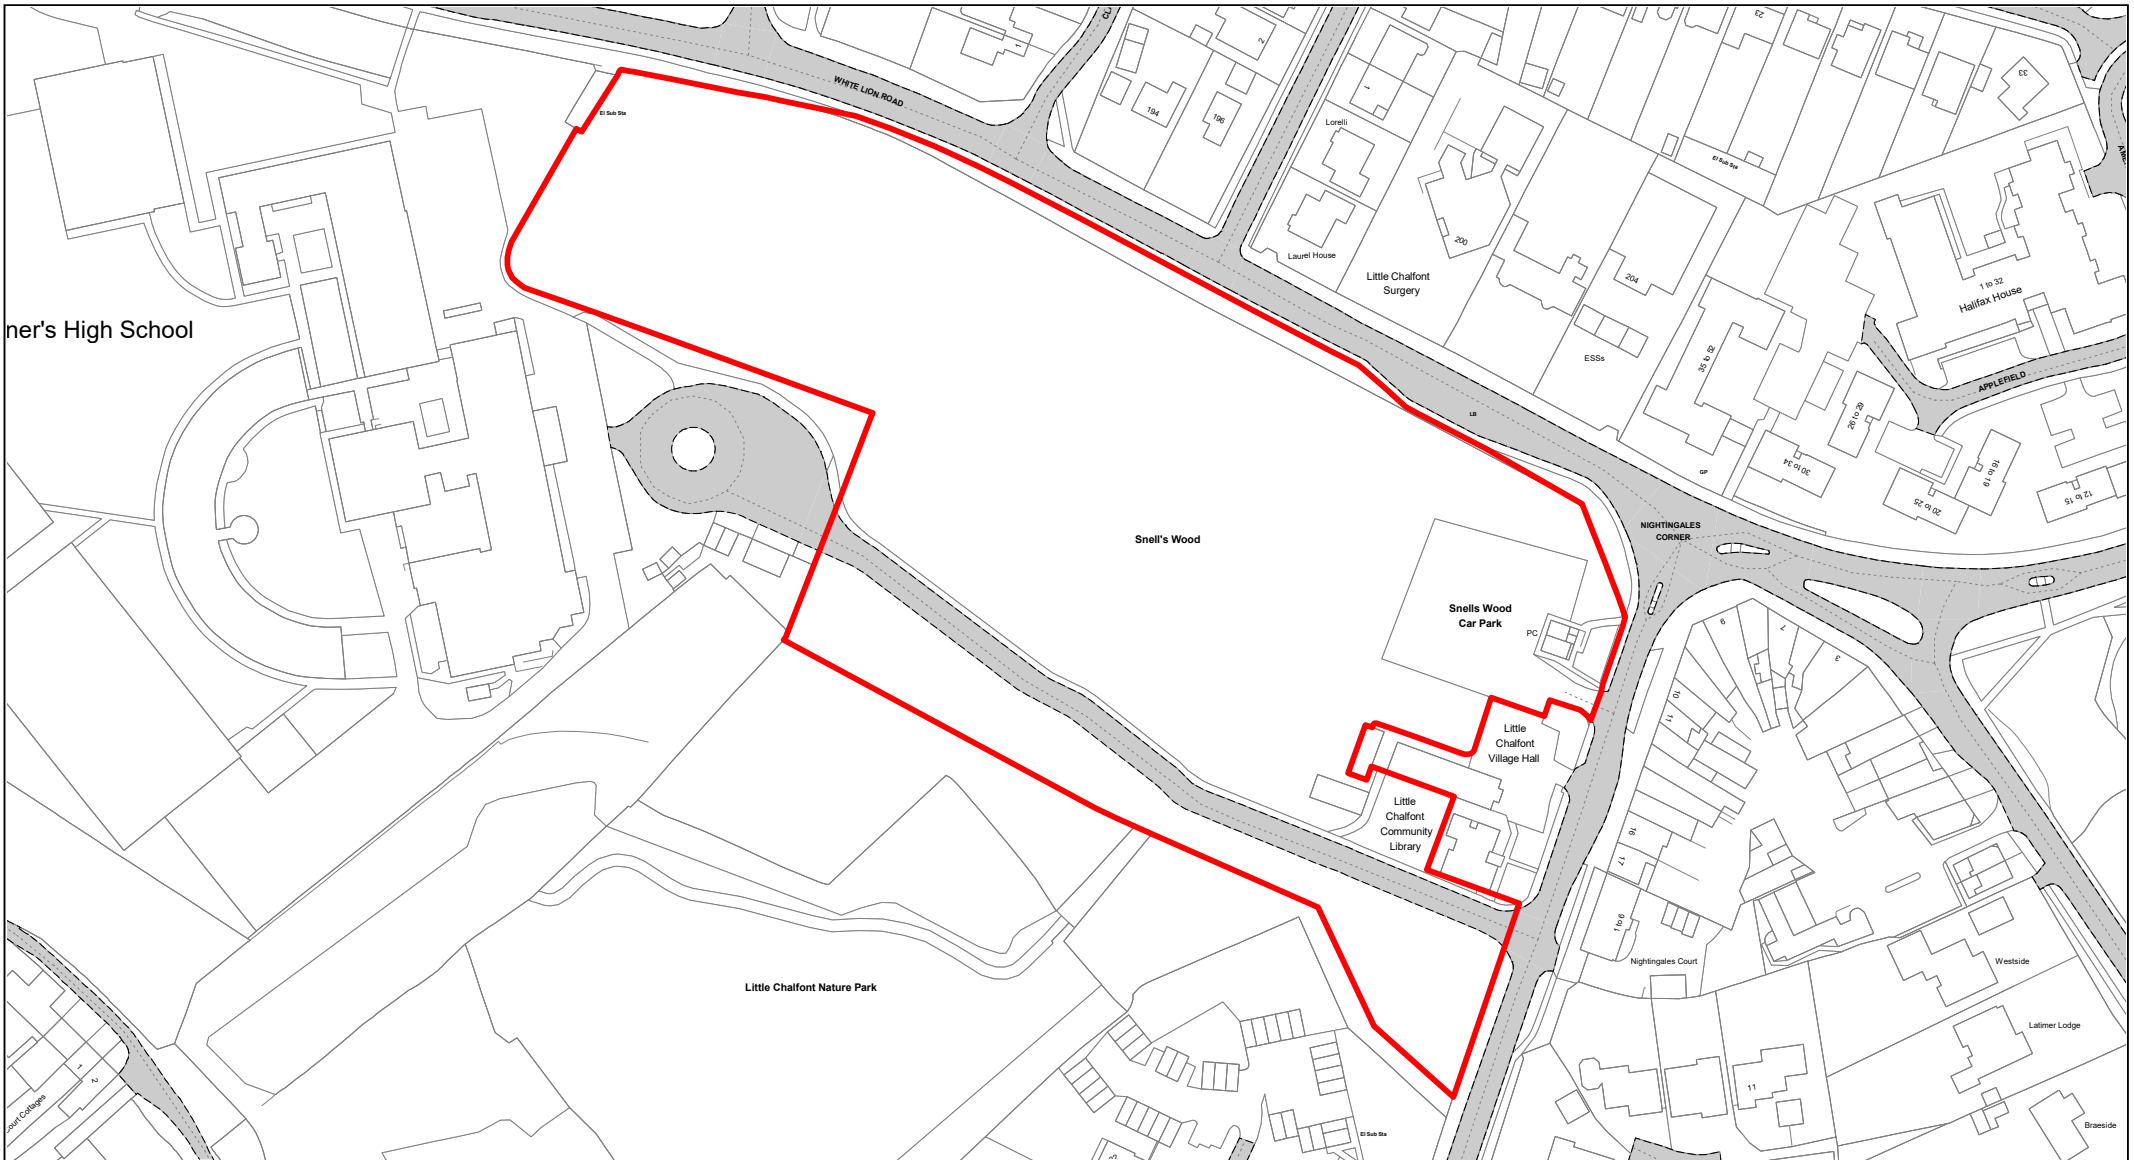


SCALE	1 : 1000
DATE	19/02/2021
DRAWING No.	069
DRAWN BY	BOM



 Buckinghamshire Council	<p>Snells Wood</p>	<p>© Crown copyright. All rights reserved Buckinghamshire Council Licence No. 100021529 2020</p>	
		<p>SCALE</p>	<p>1 : 1750</p>
		<p>DATE</p>	<p>19/02/2021</p>
		<p>DRAWING No.</p>	<p>070</p>
		<p>DRAWN BY</p>	<p>BOM</p>
			



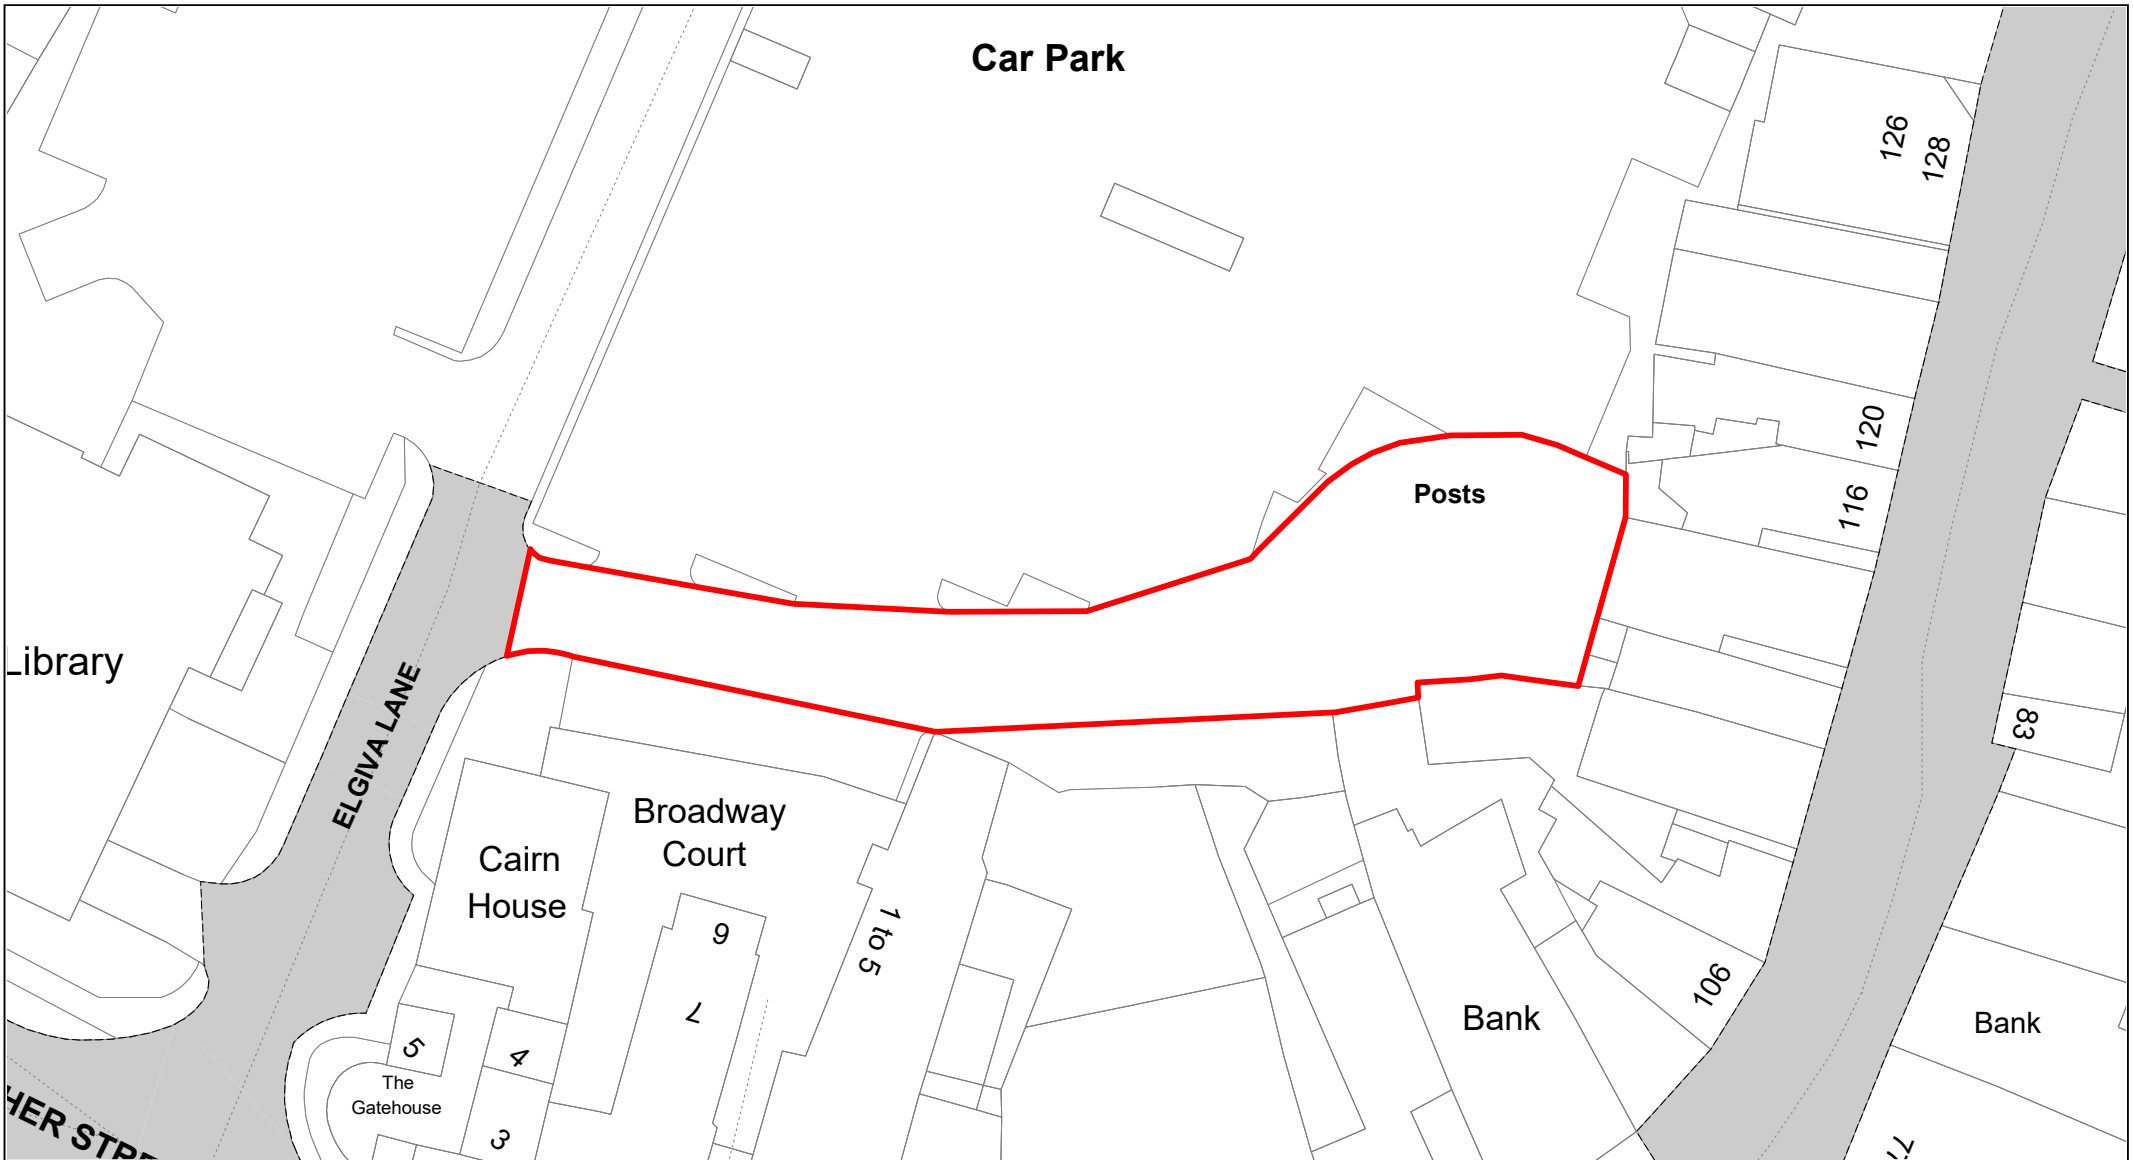


Saffron Meadow

© Crown copyright. All rights reserved
Buckinghamshire Council
Licence No. 100021529 2020



SCALE	1 : 500
DATE	19/02/2021
DRAWING No.	073
DRAWN BY	BOM

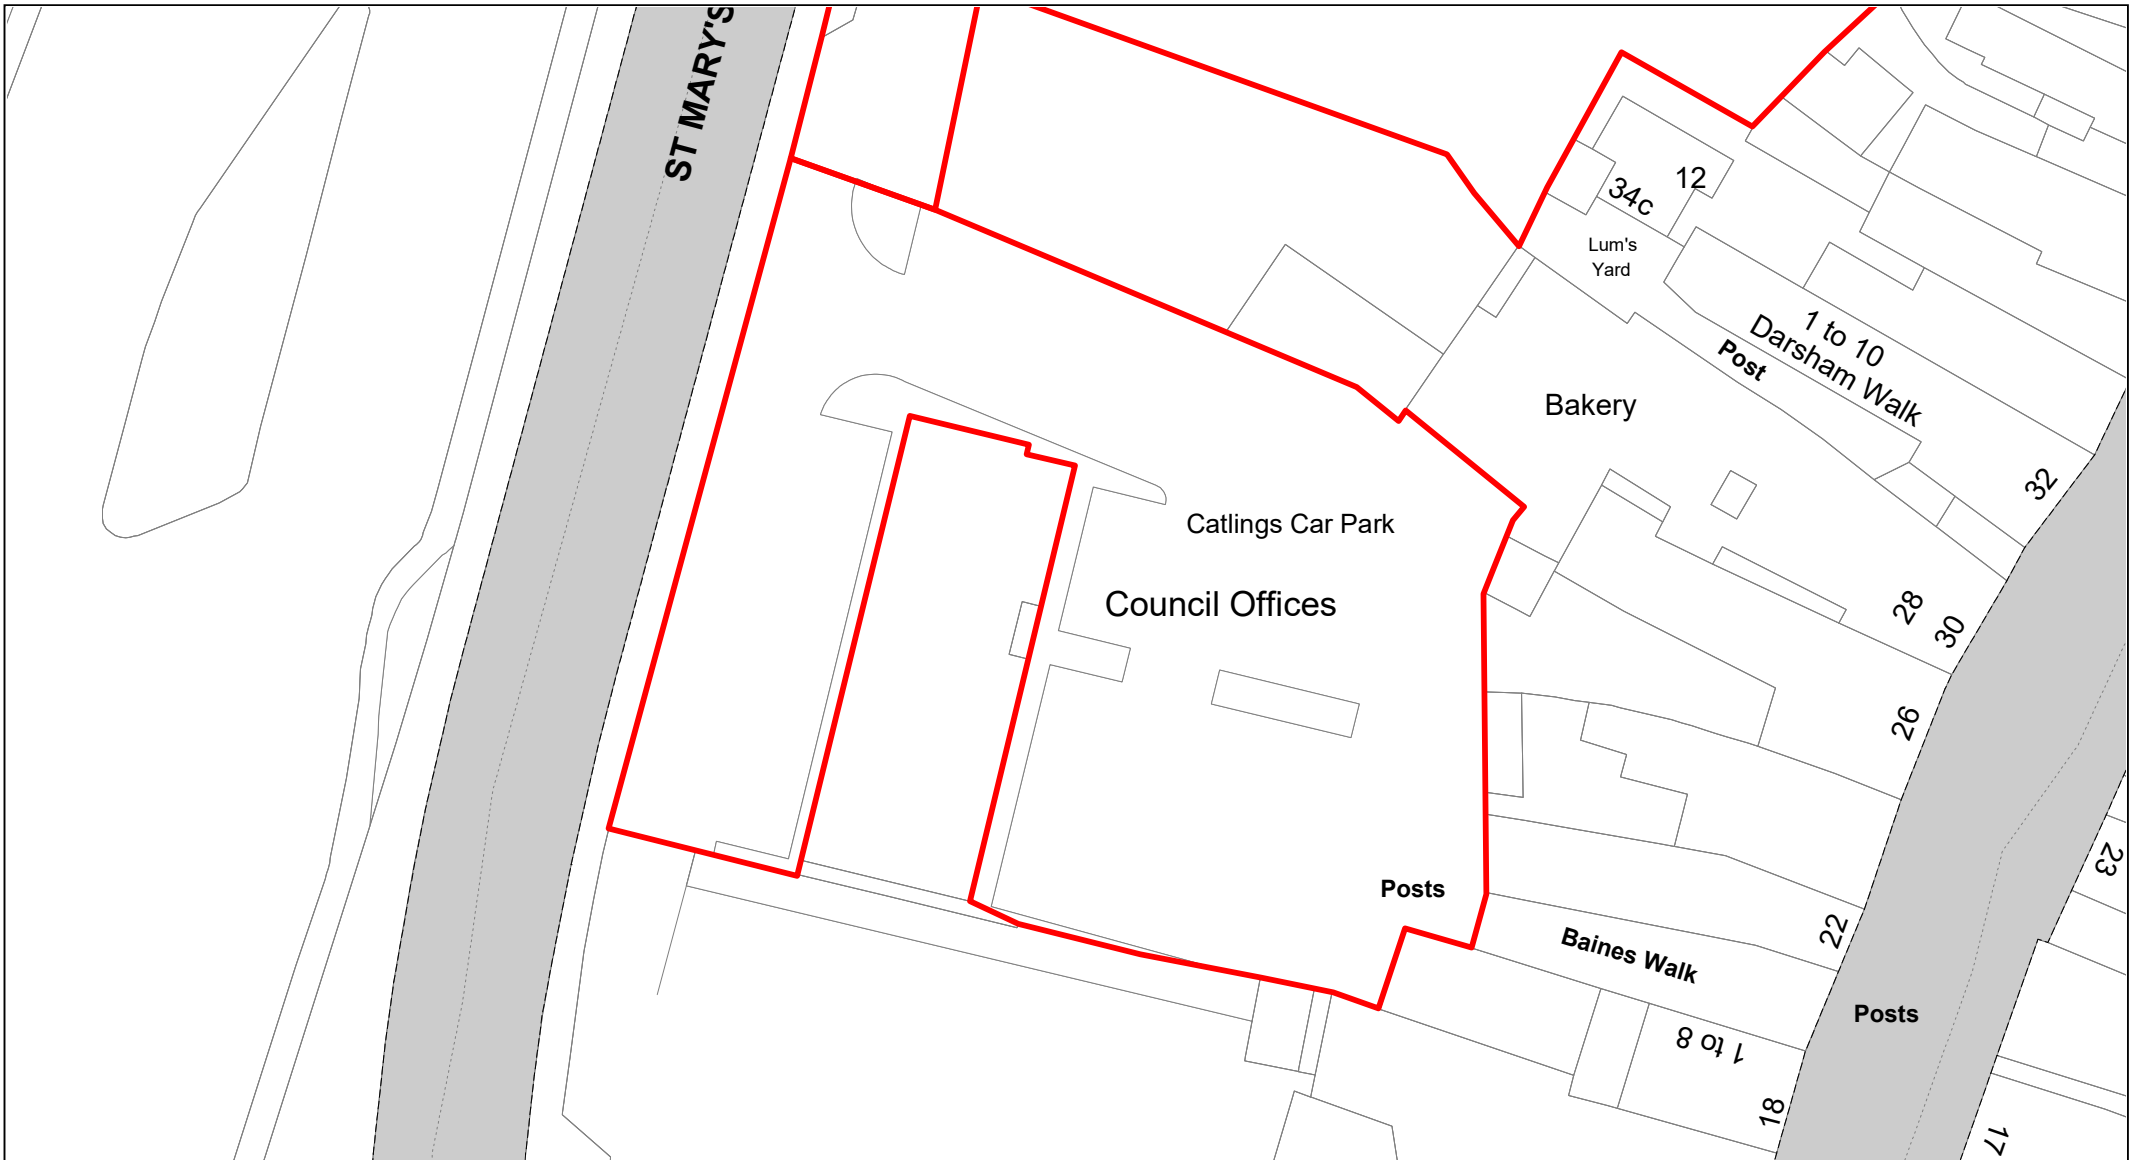


**Buckinghamshire
Council**

Catlings

© Crown copyright. All rights reserved
Buckinghamshire Council
Licence No. 100021529 2020



SCALE	1 : 500
DATE	19/02/2021
DRAWING No.	074
DRAWN BY	BOM

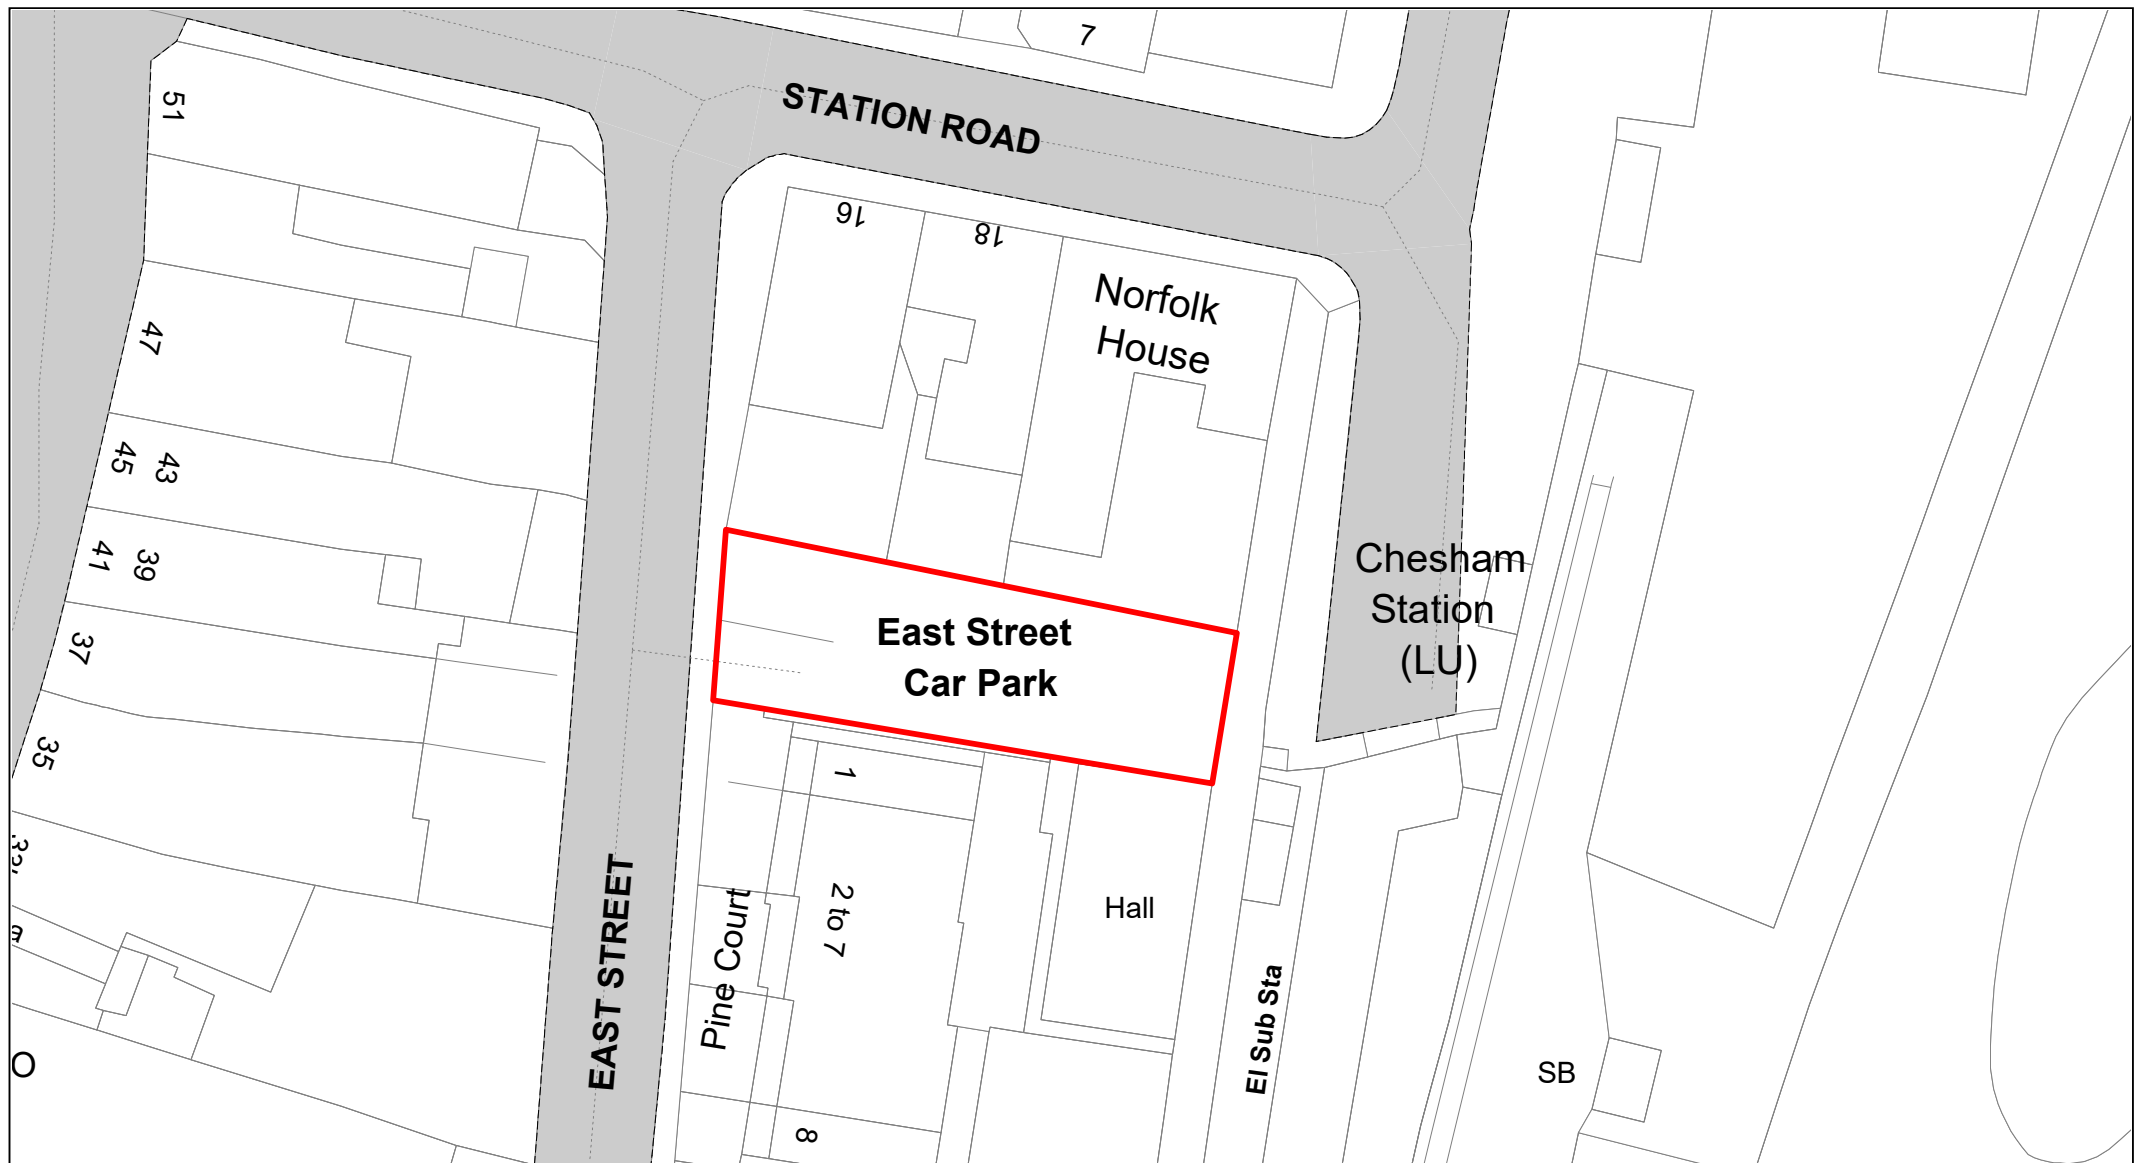

**Buckinghamshire
Council**

East Street

© Crown copyright. All rights reserved
Buckinghamshire Council
Licence No. 100021529 2020



SCALE	1 : 500
DATE	19/02/2021
DRAWING No.	075
DRAWN BY	BOM



**Buckinghamshire
Council**

Star Yard

© Crown copyright. All rights reserved
Buckinghamshire Council
Licence No. 100021529 2020



SCALE

1 : 1250

DATE

19/02/2021

DRAWING No.

076

DRAWN BY

BOM




**Buckinghamshire
Council**

Water Meadow

© Crown copyright. All rights reserved
Buckinghamshire Council
Licence No. 100021529 2020



SCALE	1 : 1000
DATE	19/02/2021
DRAWING No.	077
DRAWN BY	BOM

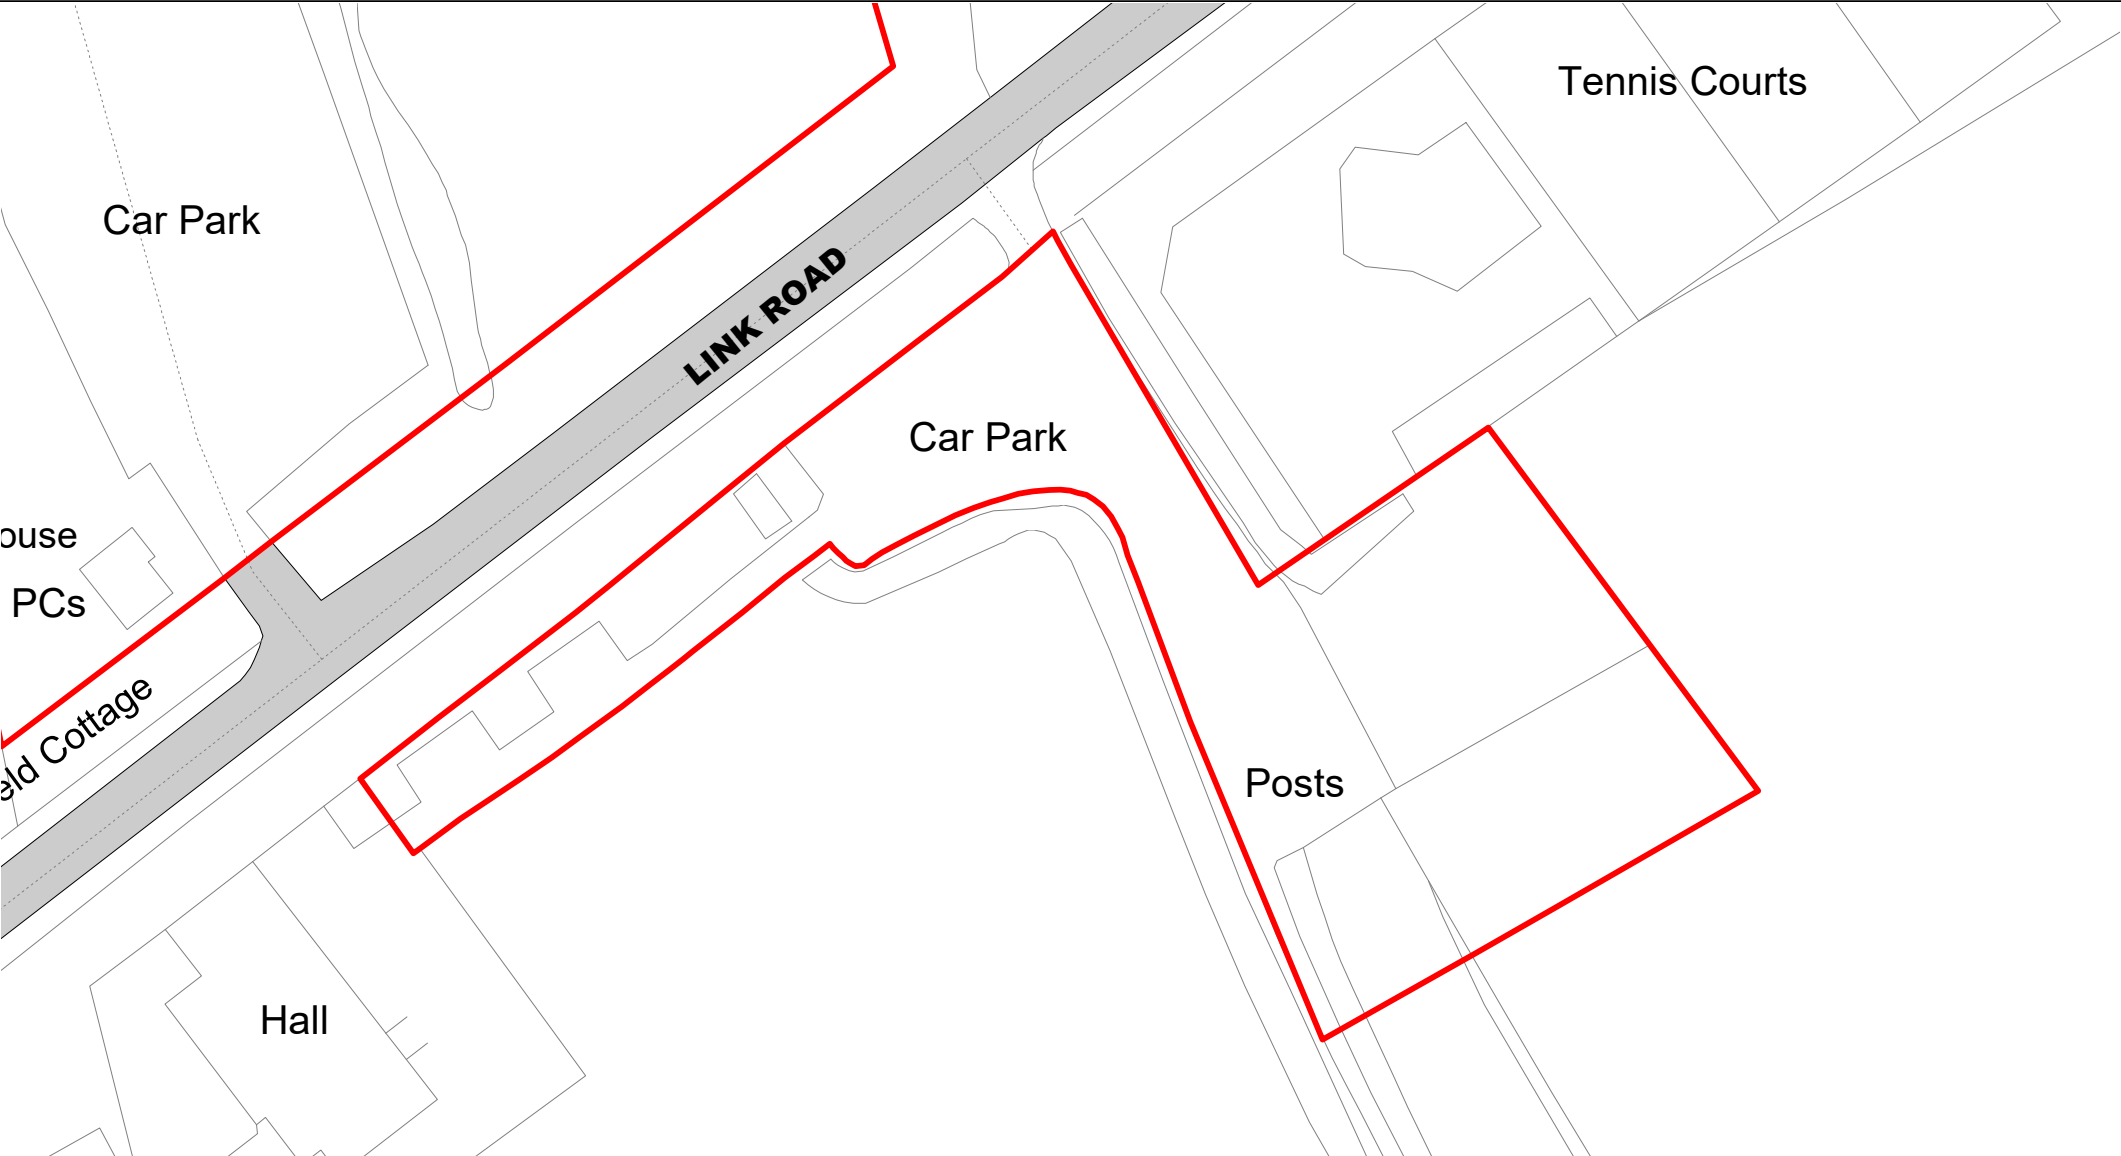


**Buckinghamshire
Council**

Buryfield


© Crown copyright. All rights reserved
Buckinghamshire Council
Licence No. 100021529 2021



SCALE	1 : 750
DATE	TBC
DRAWING No.	078
DRAWN BY	IWT

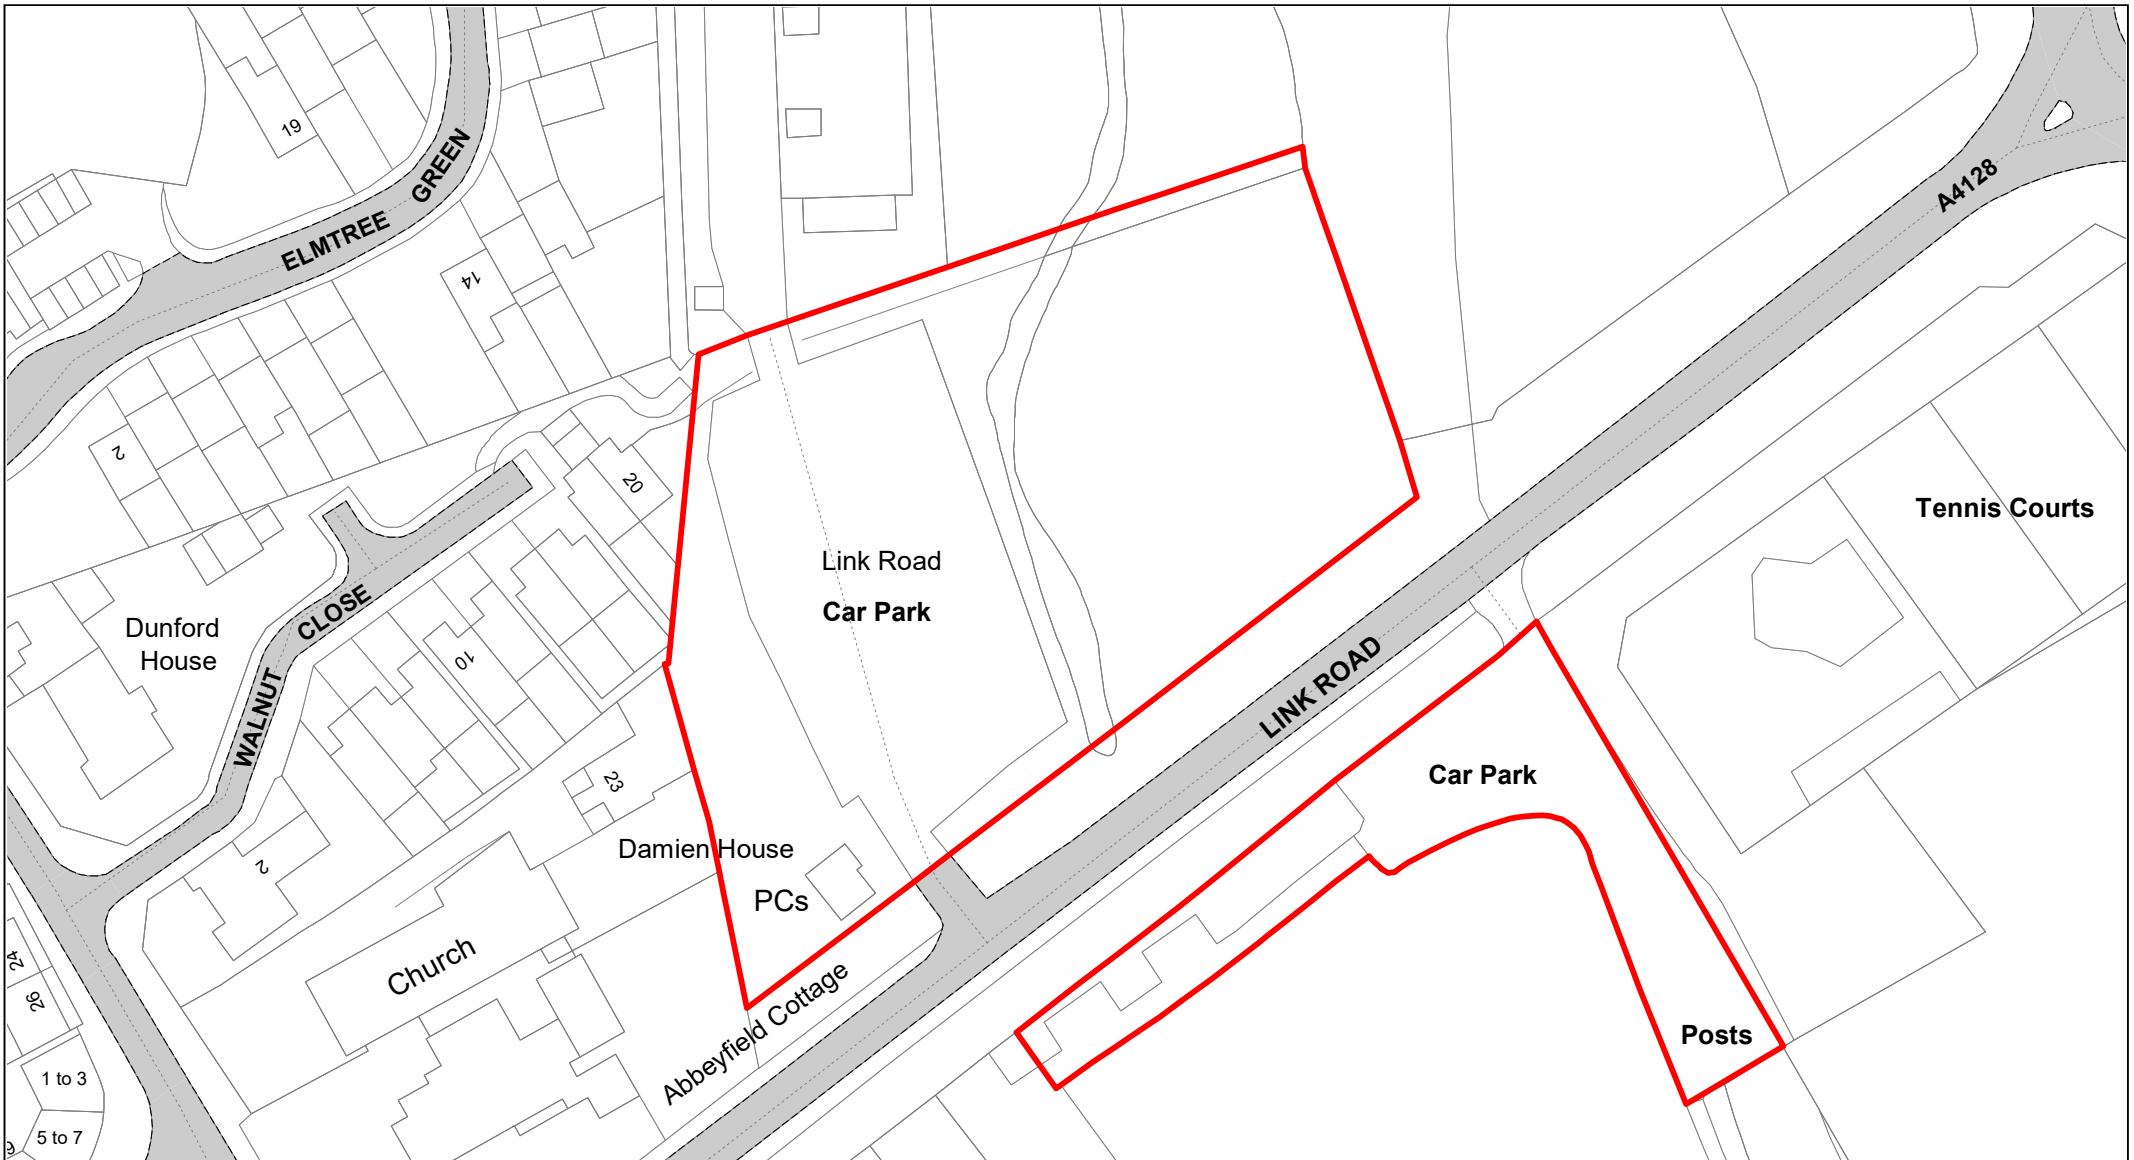

SCALE	1 : 1000
DATE	19/02/2021
DRAWING No.	079
DRAWN BY	BOM

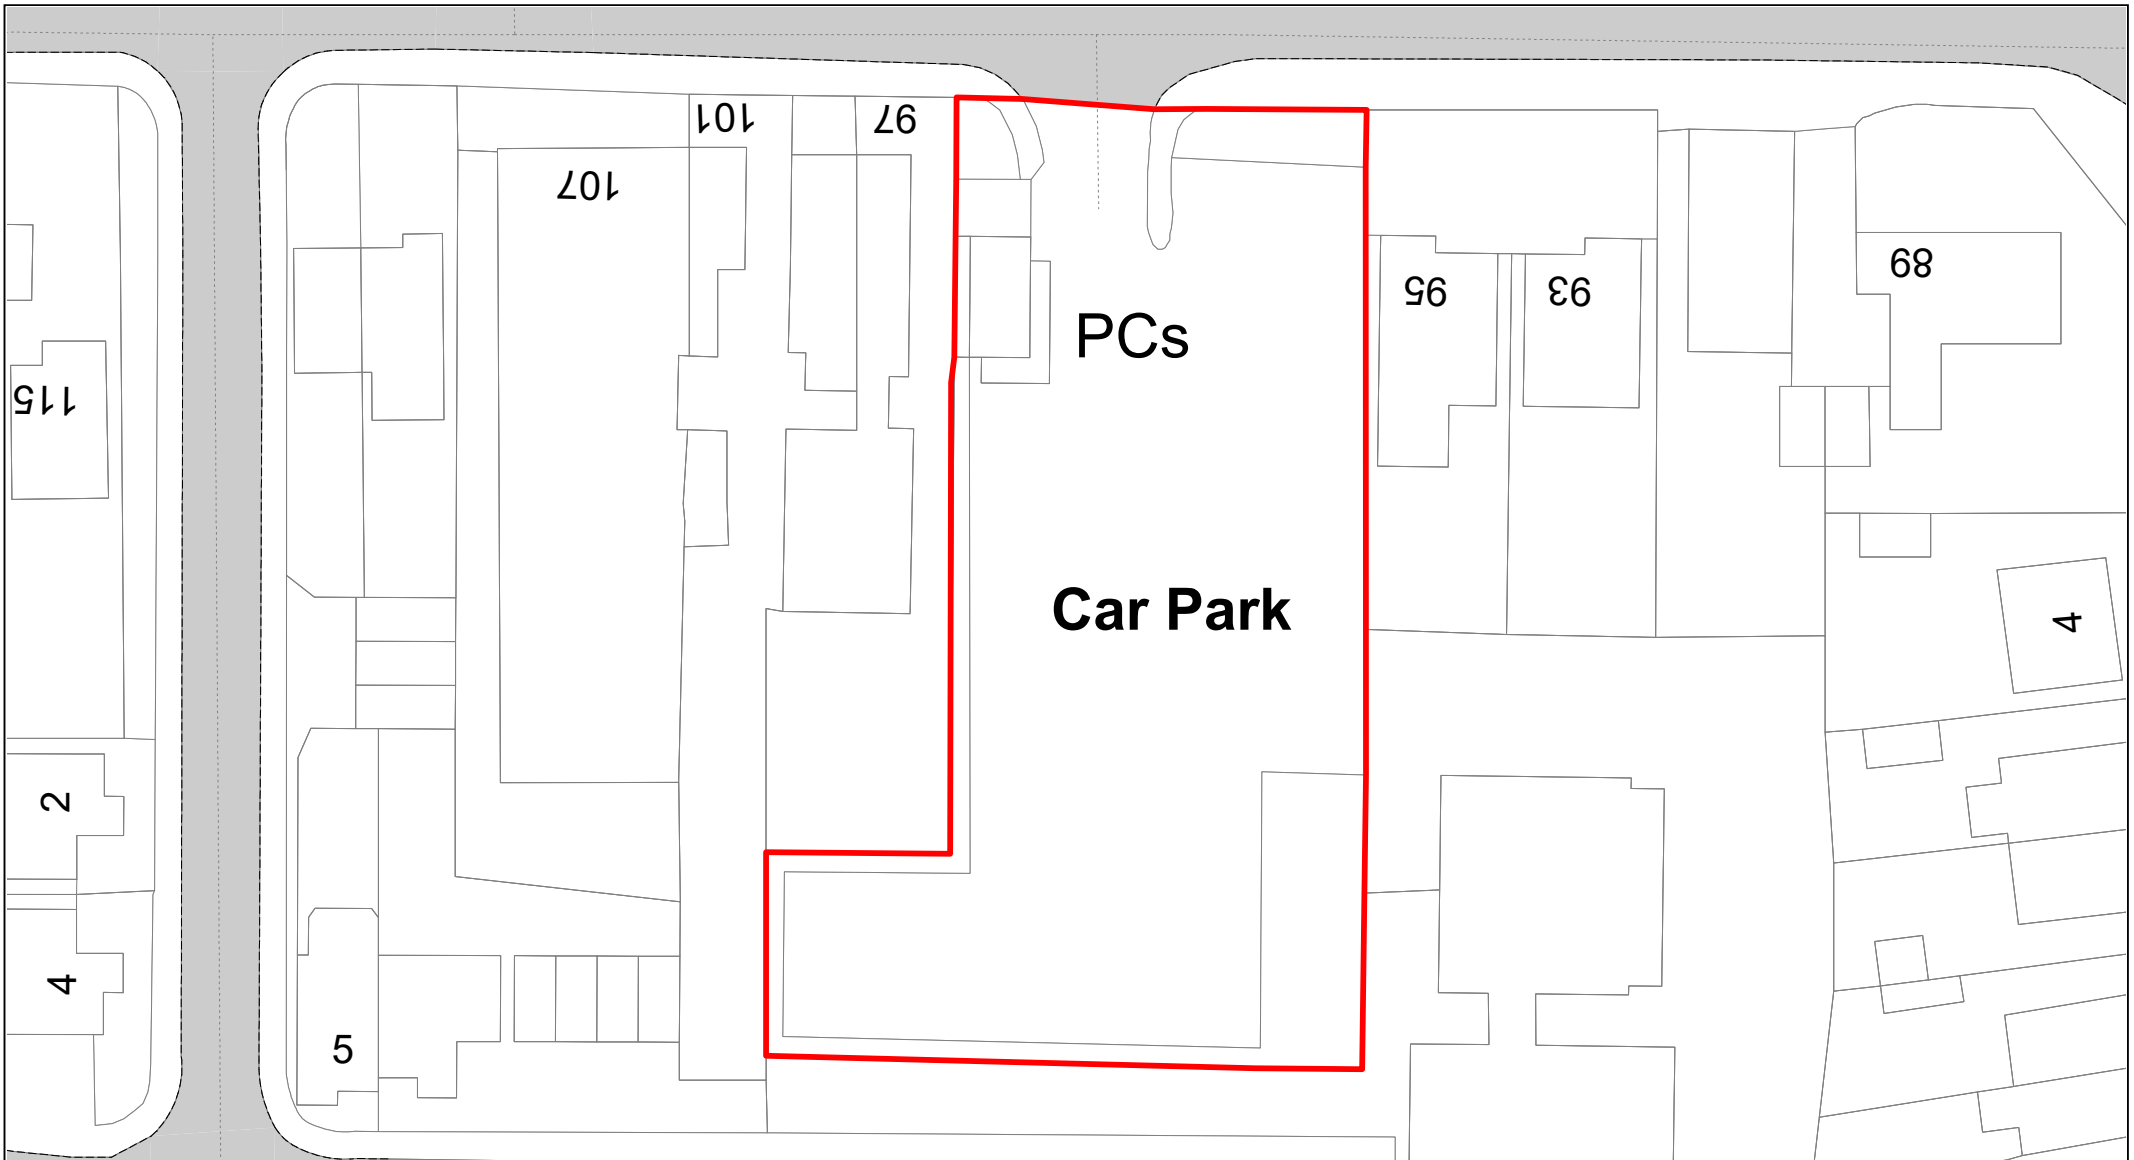


**Buckinghamshire
Council**

High Street

© Crown copyright. All rights reserved
Buckinghamshire Council
Licence No. 100021529 2020



SCALE	1 : 500
DATE	19/02/2021
DRAWING No.	080
DRAWN BY	BOM

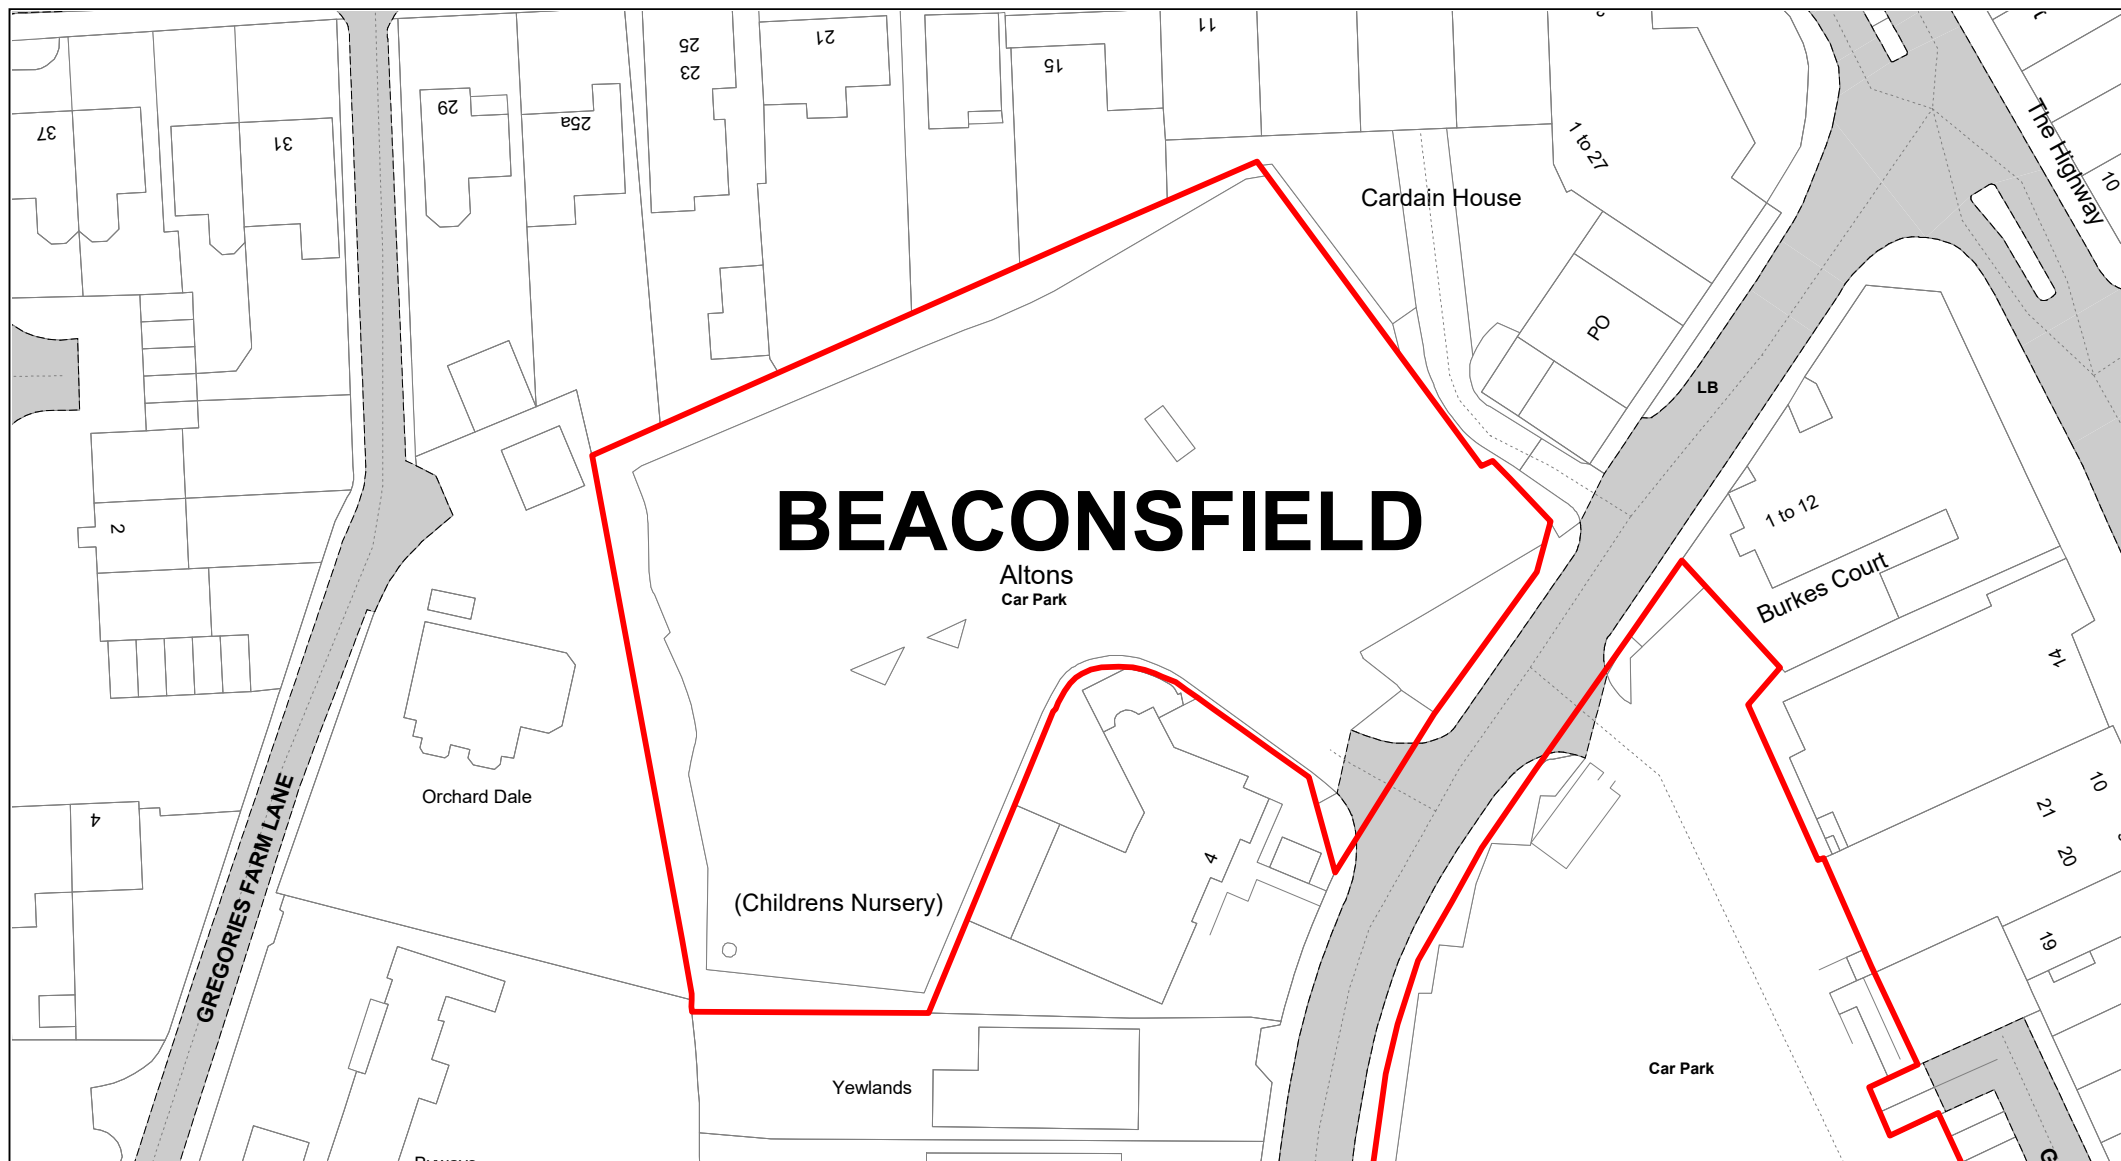

**Buckinghamshire
Council**


Altons, Burkes Road

© Crown copyright. All rights reserved
Buckinghamshire Council
Licence No. 100021529 2020



SCALE	1 : 750
DATE	19/02/2021
DRAWING No.	081
DRAWN BY	BOM

BEACONSFIELD

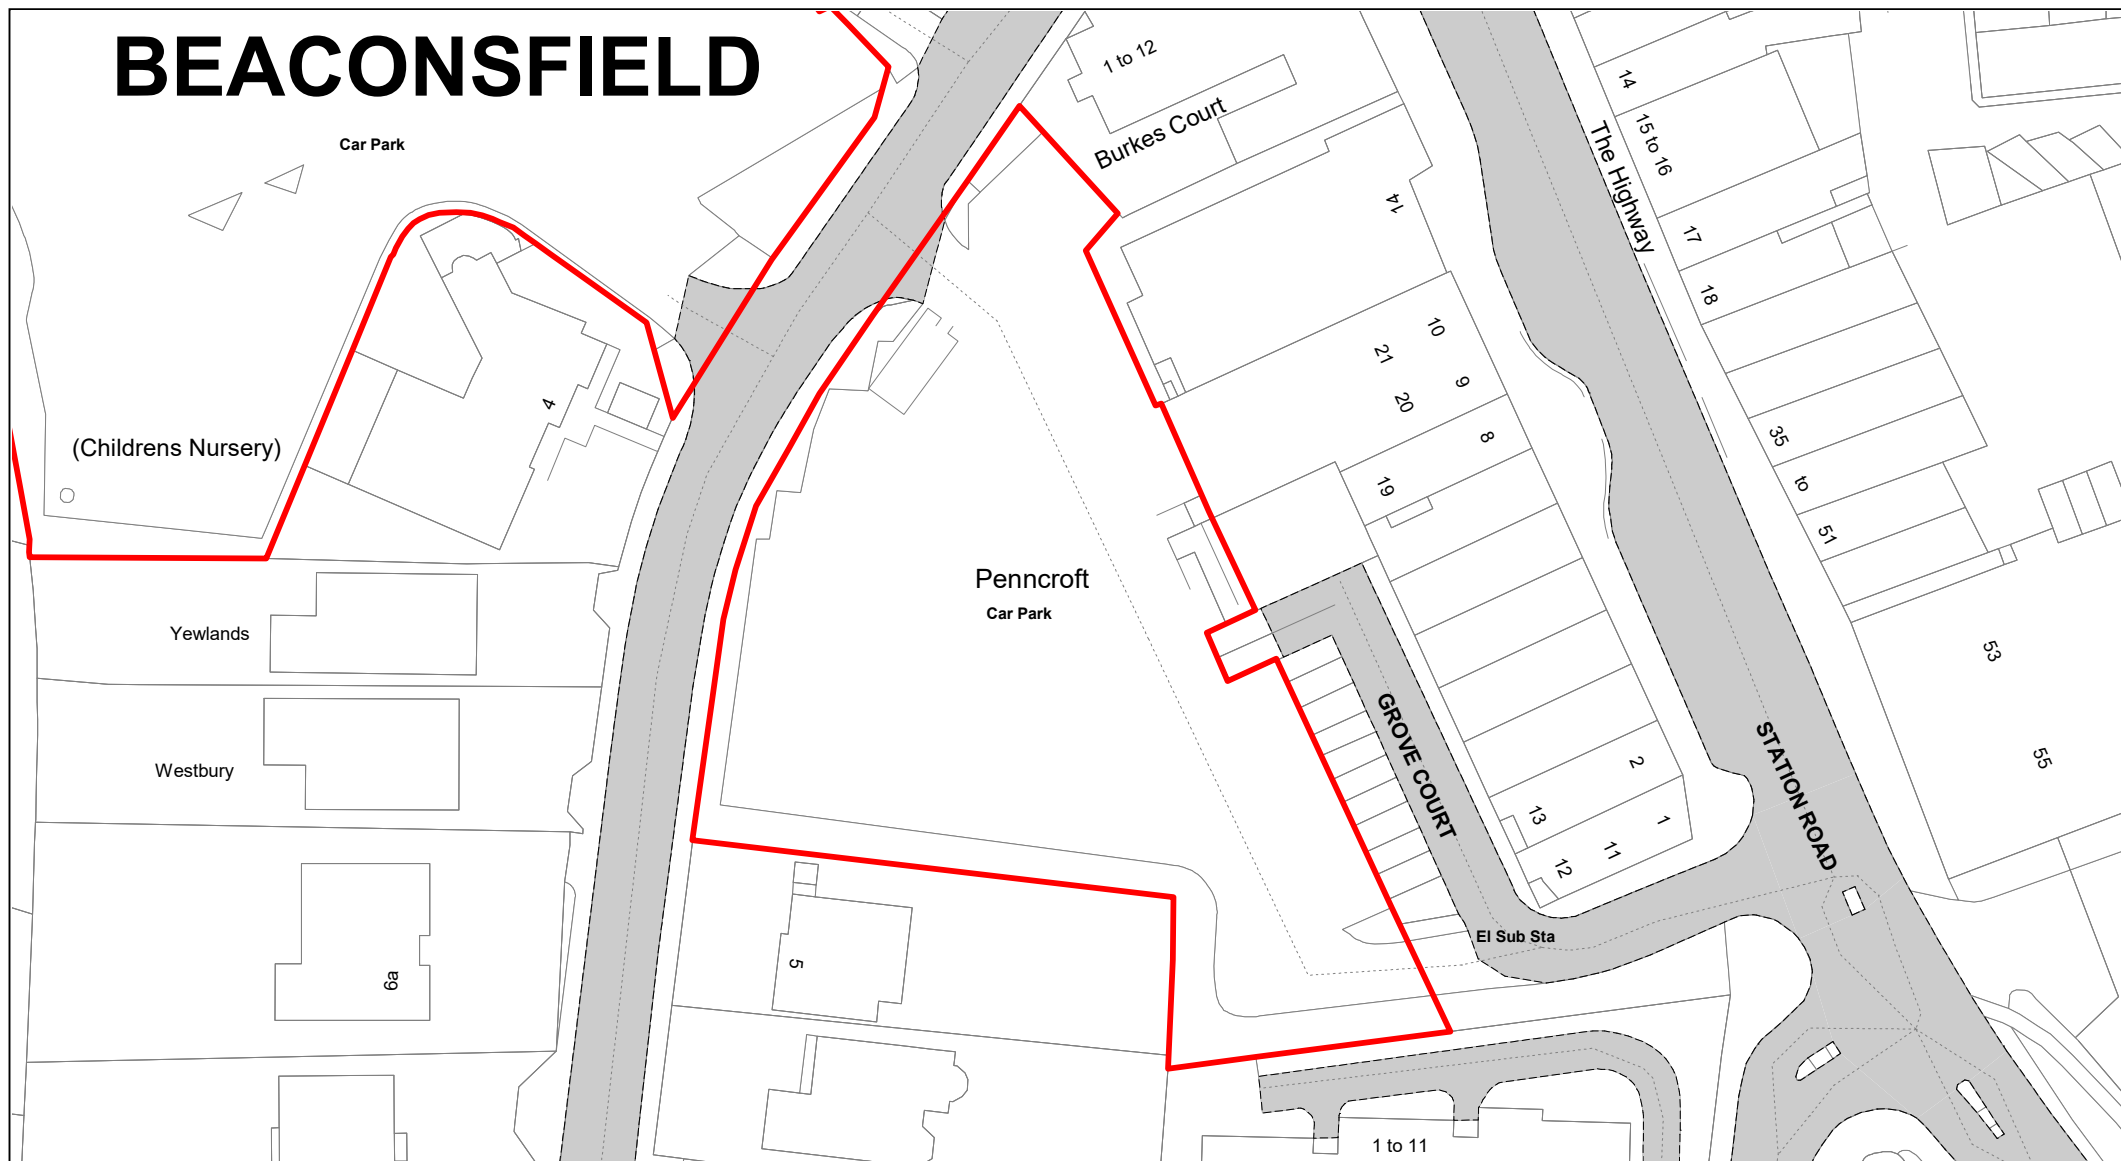


**Buckinghamshire
Council**

Penncroft, Burkes Road

© Crown copyright. All rights reserved
Buckinghamshire Council
Licence No. 100021529 2020



SCALE	1 : 750
DATE	19/02/2021
DRAWING No.	082
DRAWN BY	BOM

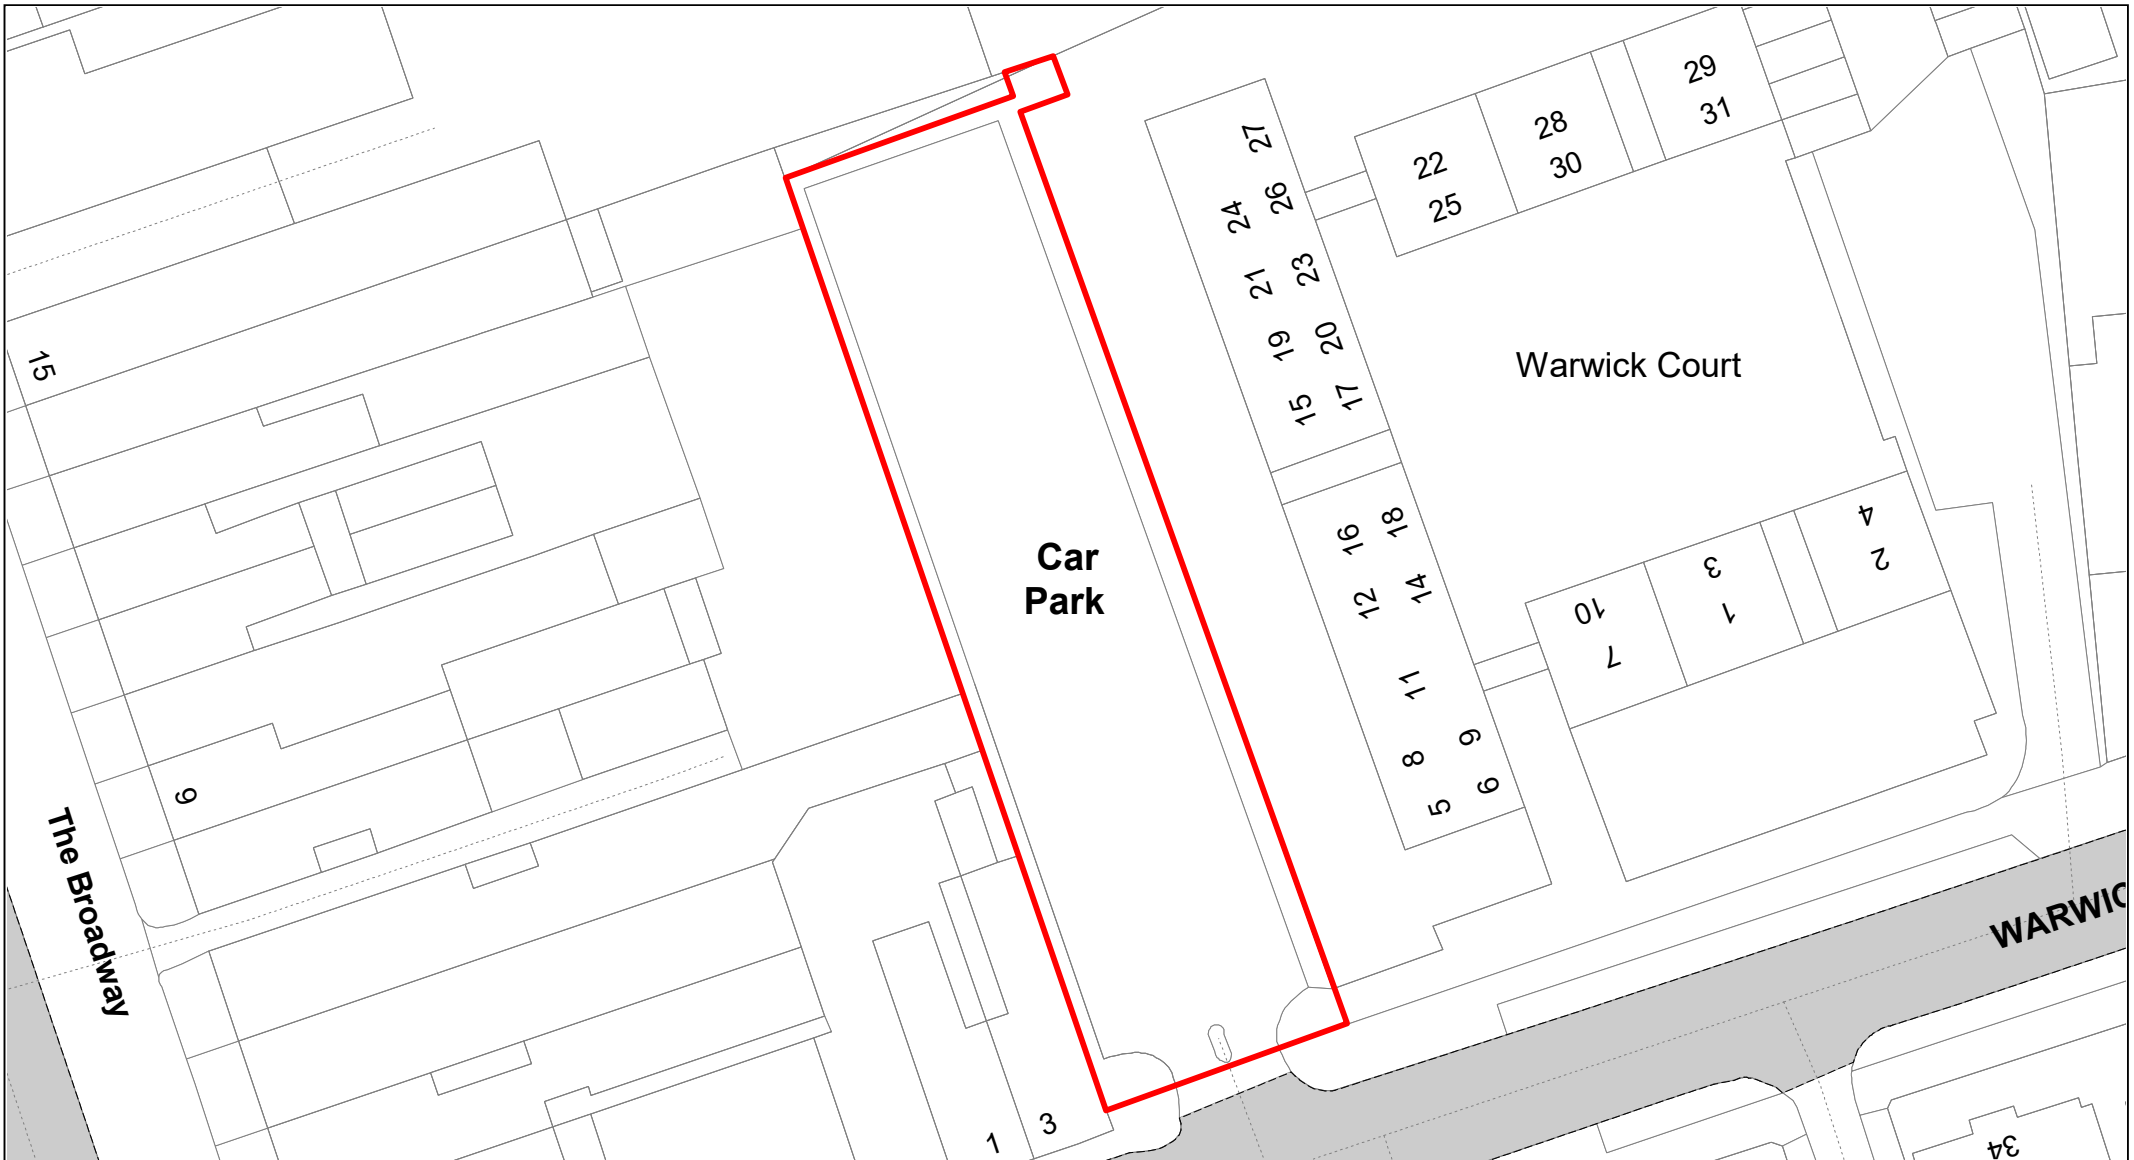

**Buckinghamshire
Council**

Warwick Road

© Crown copyright. All rights reserved
Buckinghamshire Council
Licence No. 100021529 2020



SCALE	1 : 500
DATE	19/02/2021
DRAWING No.	083
DRAWN BY	BOM




**Buckinghamshire
Council**

Jennery Lane

© Crown copyright. All rights reserved
Buckinghamshire Council
Licence No. 100021529 2020



SCALE	1 : 500
DATE	19/02/2021
DRAWING No.	084
DRAWN BY	BOM

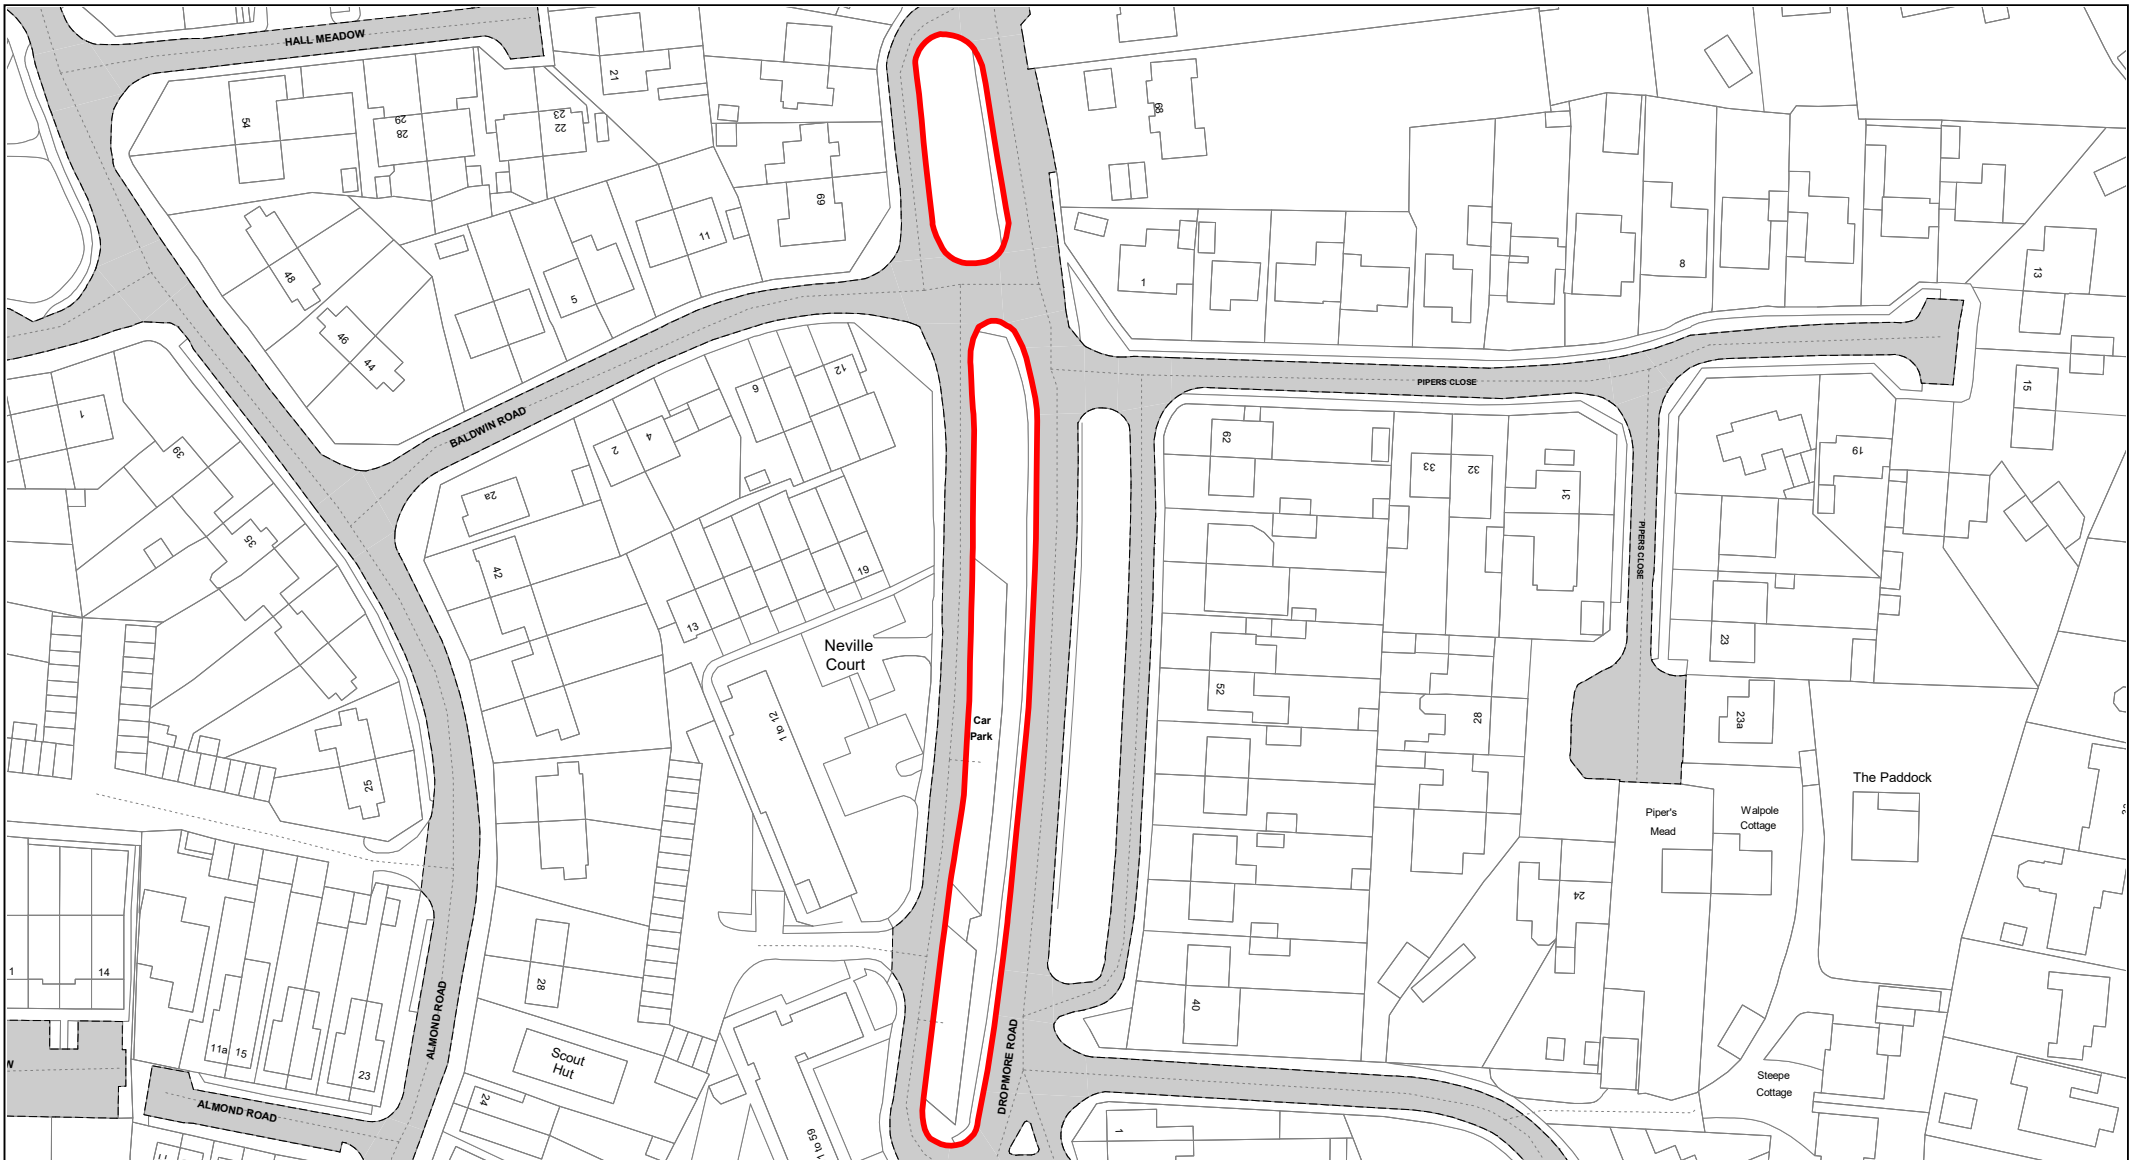

**Buckinghamshire
Council**

Neville Court

© Crown copyright. All rights reserved
Buckinghamshire Council
Licence No. 100021529 2020



SCALE

1 : 1250

DATE

19/02/2021

DRAWING No.

085

DRAWN BY

BOM




**Buckinghamshire
Council**

Summers Road

© Crown copyright. All rights reserved
Buckinghamshire Council
Licence No. 100021529 2020



SCALE	1 : 750
DATE	19/02/2021
DRAWING No.	086
DRAWN BY	BOM

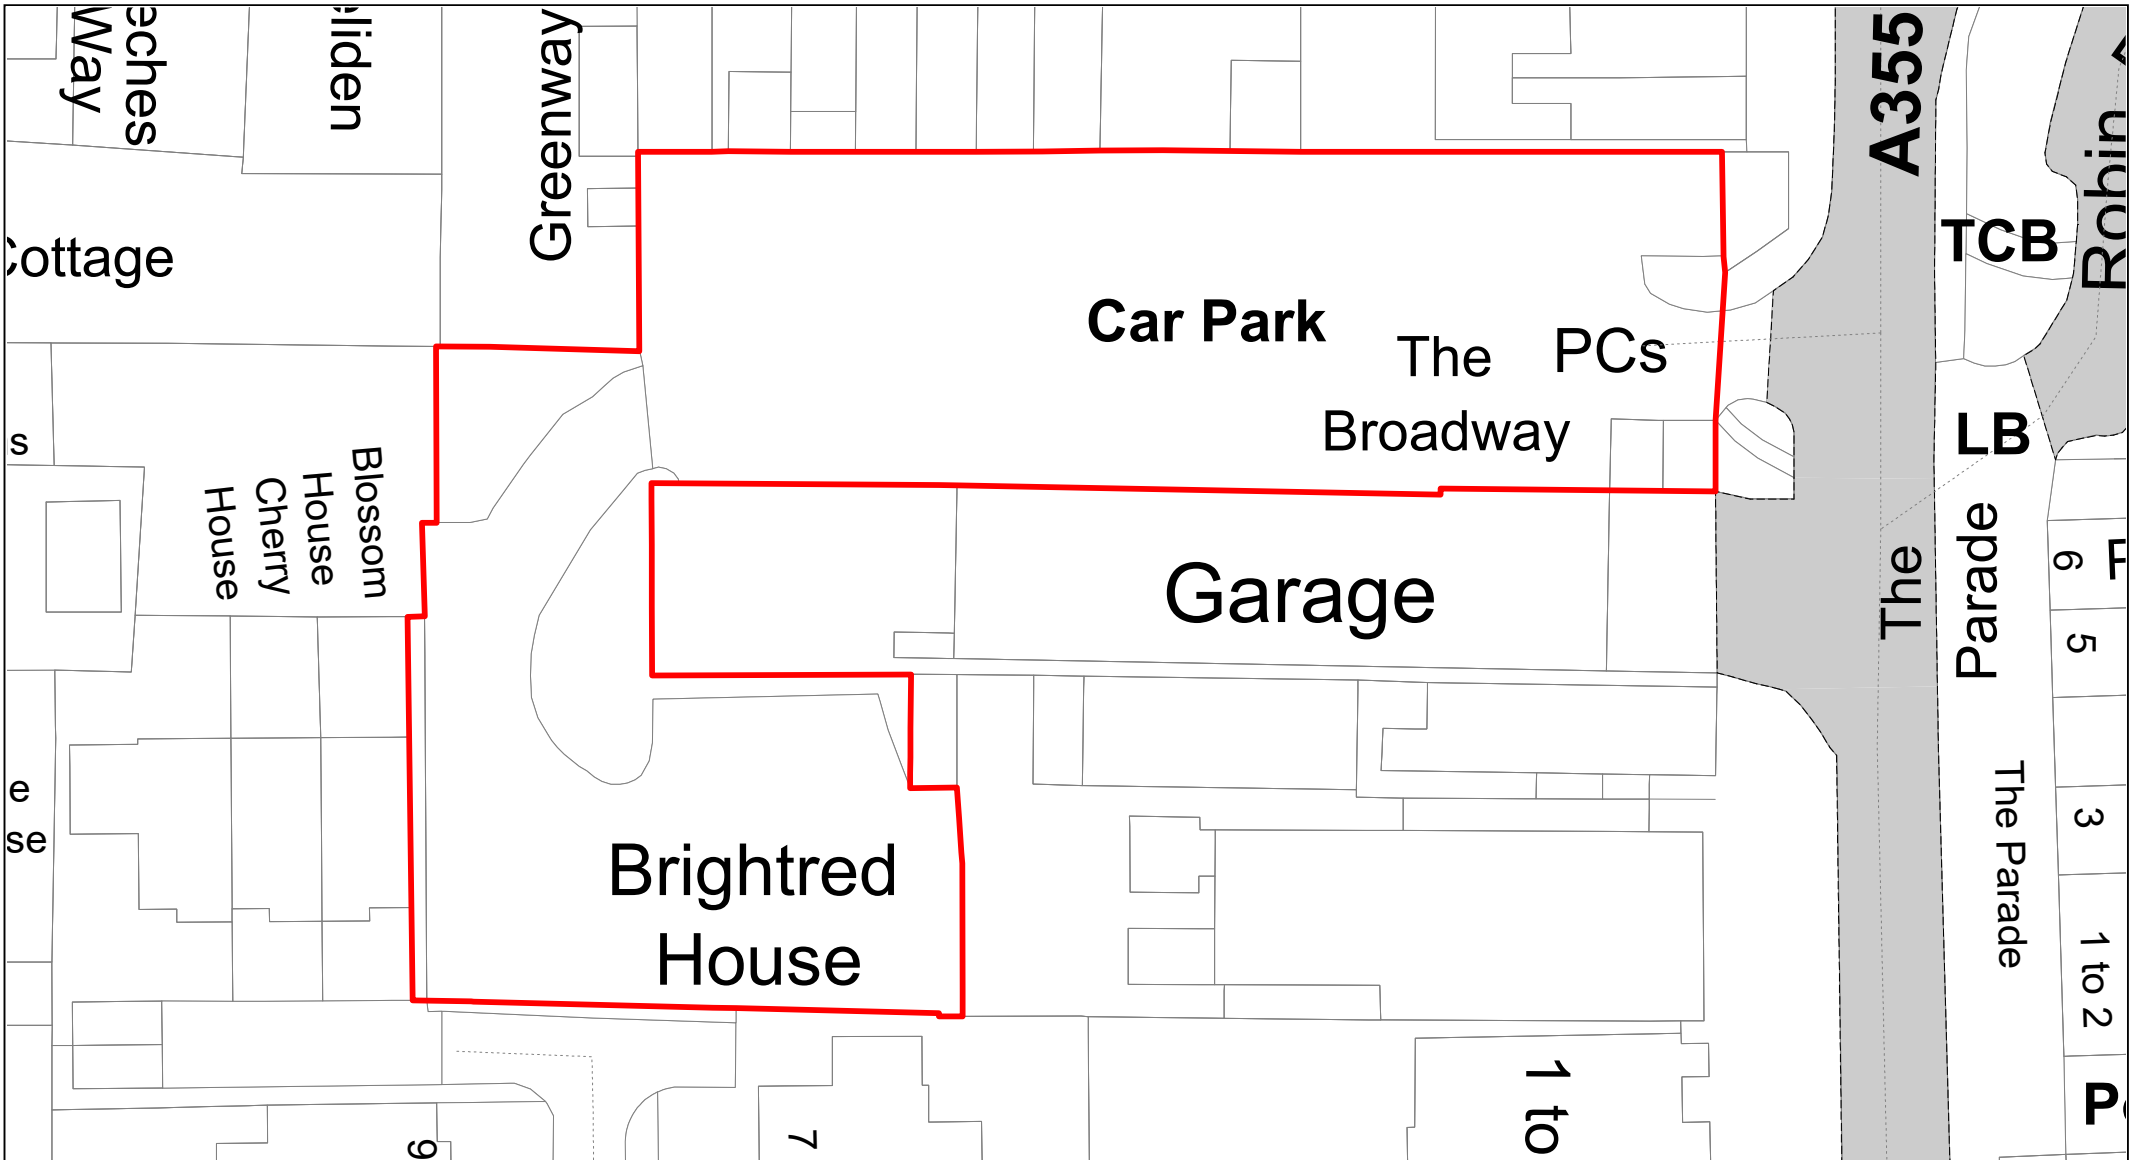

**Buckinghamshire
Council**

The Broadway

© Crown copyright. All rights reserved
Buckinghamshire Council
Licence No. 100021529 2020



SCALE	1 : 500
DATE	19/02/2021
DRAWING No.	087
DRAWN BY	BOM



**Buckinghamshire
Council**


Bulstrode Way

© Crown copyright. All rights reserved
Buckinghamshire Council
Licence No. 100021529 2020



SCALE	1 : 500
DATE	19/02/2021
DRAWING No.	088
DRAWN BY	BOM

GERRARDS CROSS

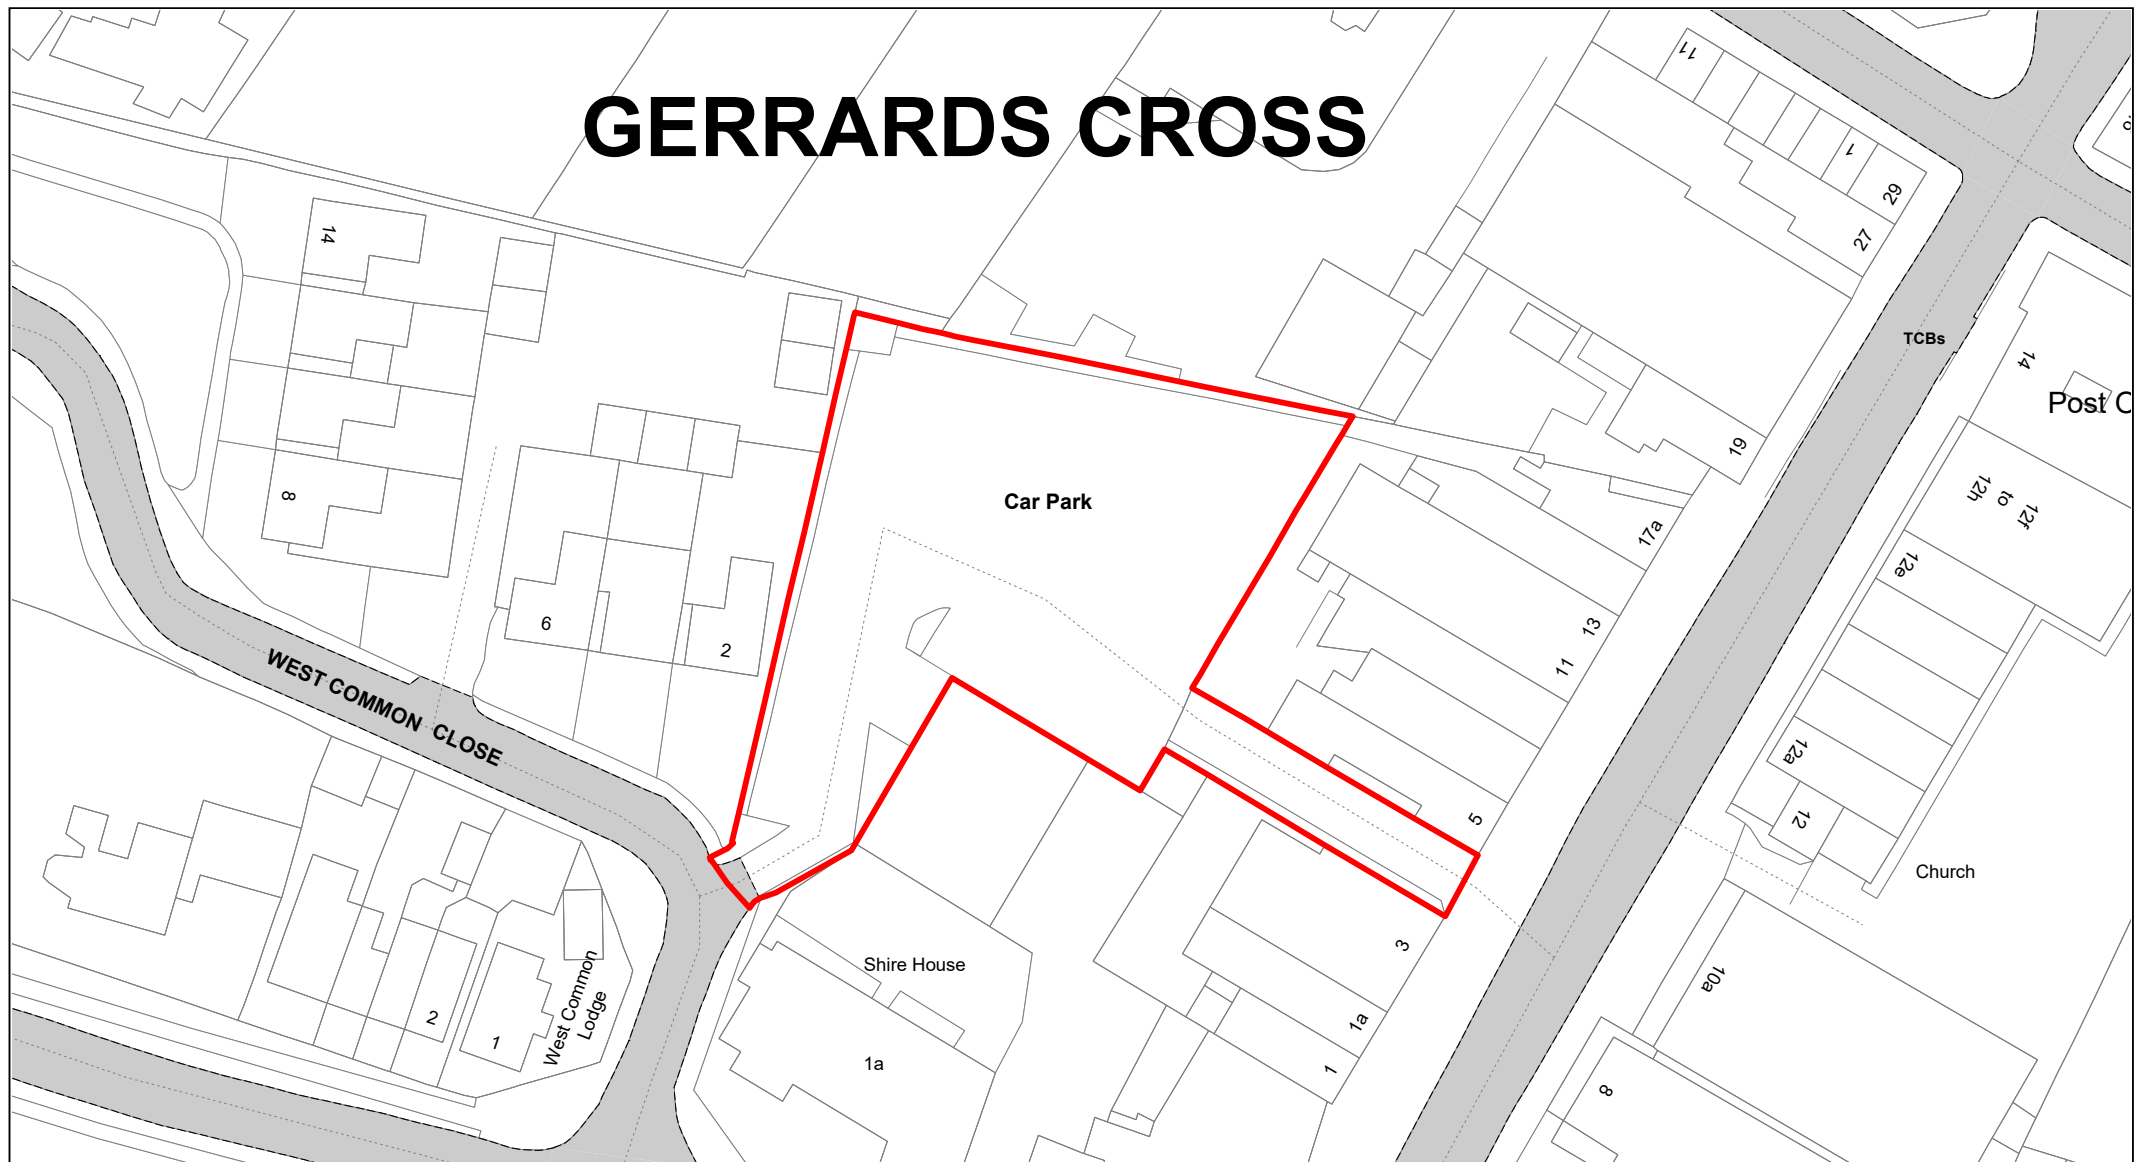

**Buckinghamshire
Council**

Packhorse Road

© Crown copyright. All rights reserved
Buckinghamshire Council
Licence No. 100021529 2020



SCALE	1 : 750
DATE	19/02/2021
DRAWING No.	089
DRAWN BY	BOM



**Buckinghamshire
Council**

Station Road

© Crown copyright. All rights reserved
Buckinghamshire Council
Licence No. 100021529 2020



SCALE

1 : 750

DATE


19/02/2021

DRAWING No.

090

DRAWN BY

BOM

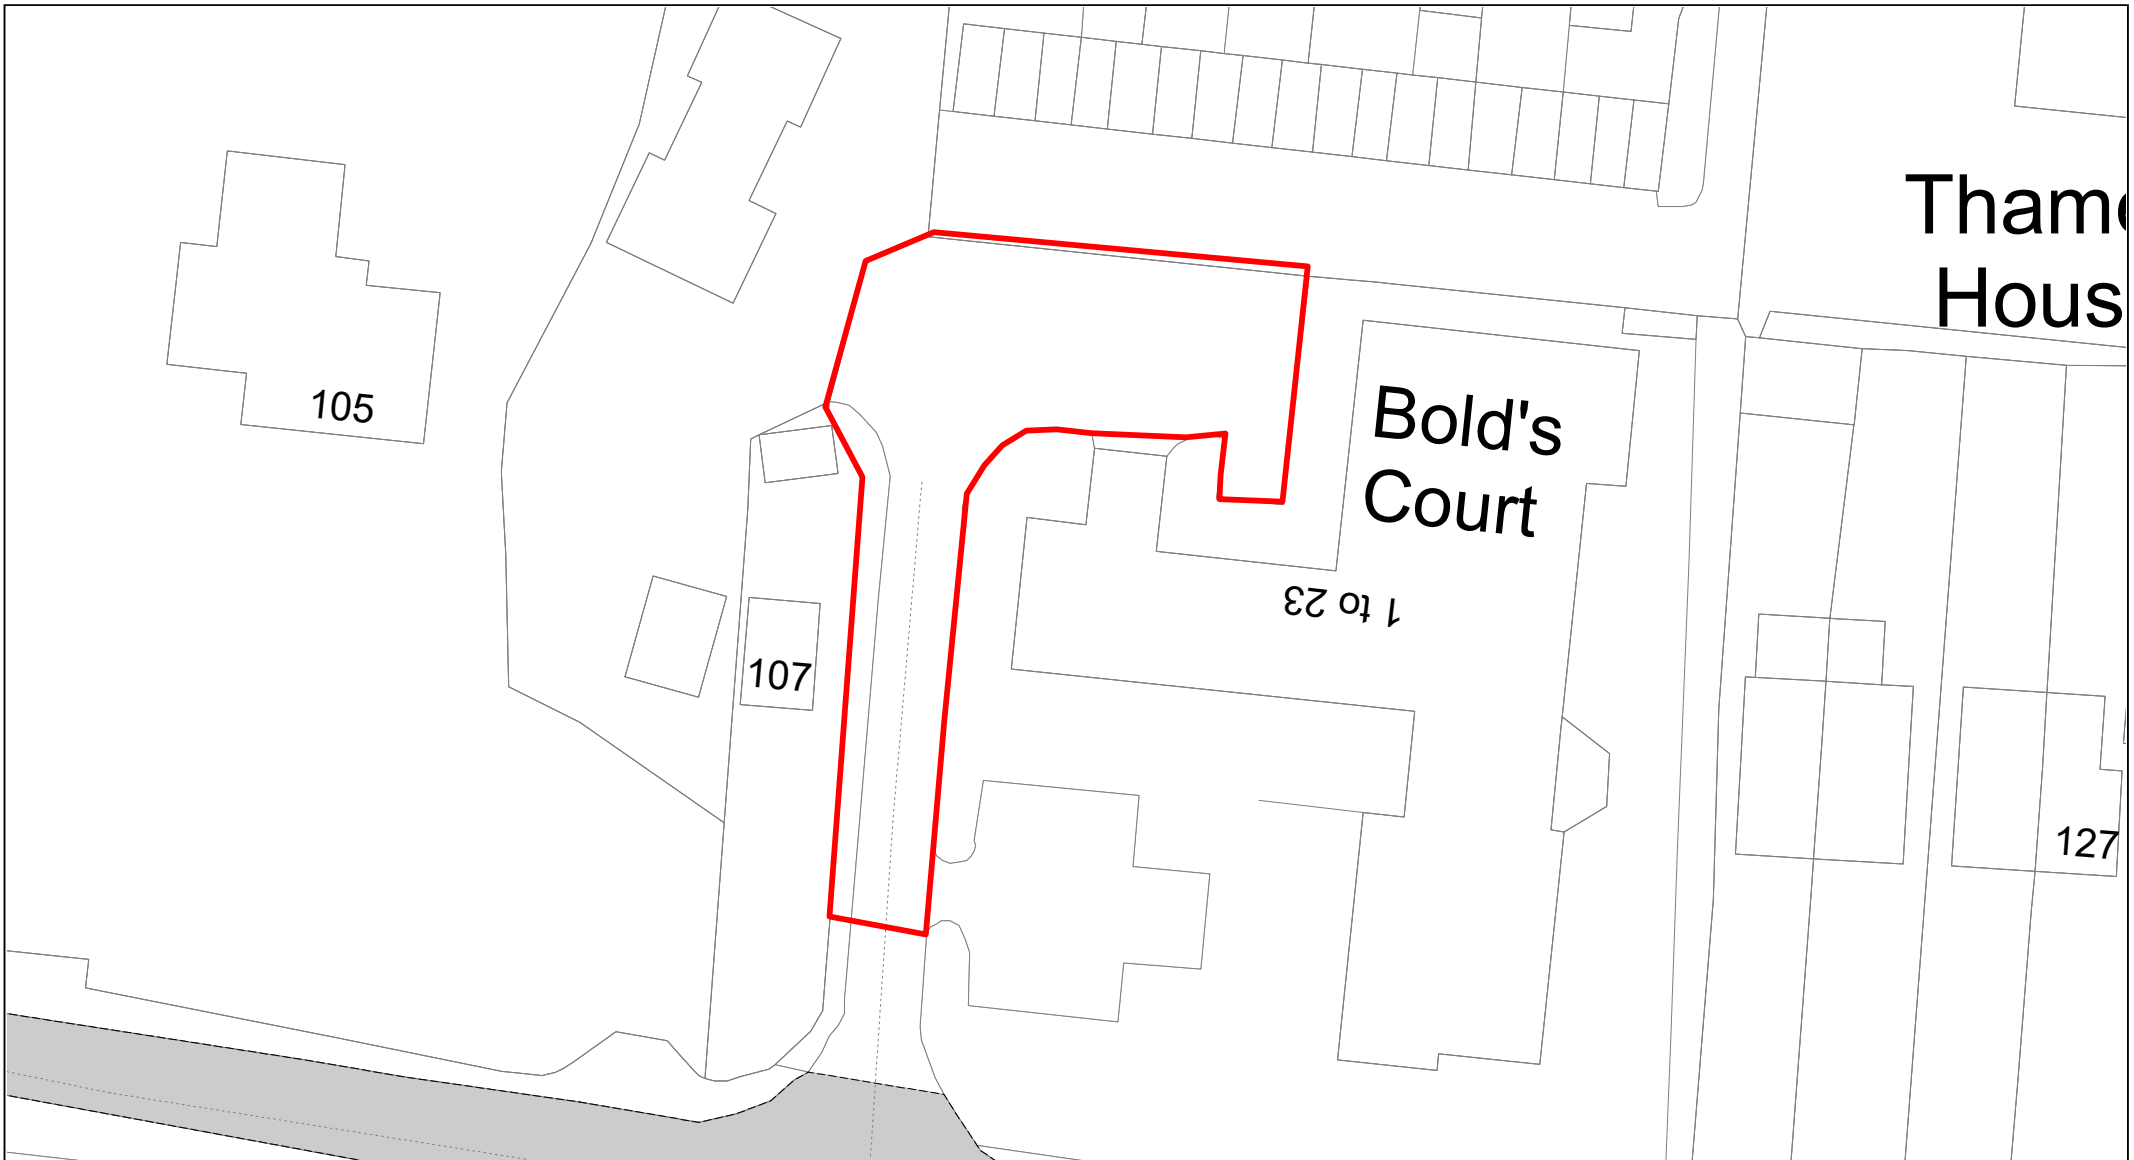

**Buckinghamshire
Council**

Bolds Court

© Crown copyright. All rights reserved
Buckinghamshire Council
Licence No. 100021529 2020



SCALE

1 : 500

DATE


19/02/2021

DRAWING No.

091

DRAWN BY

BOM

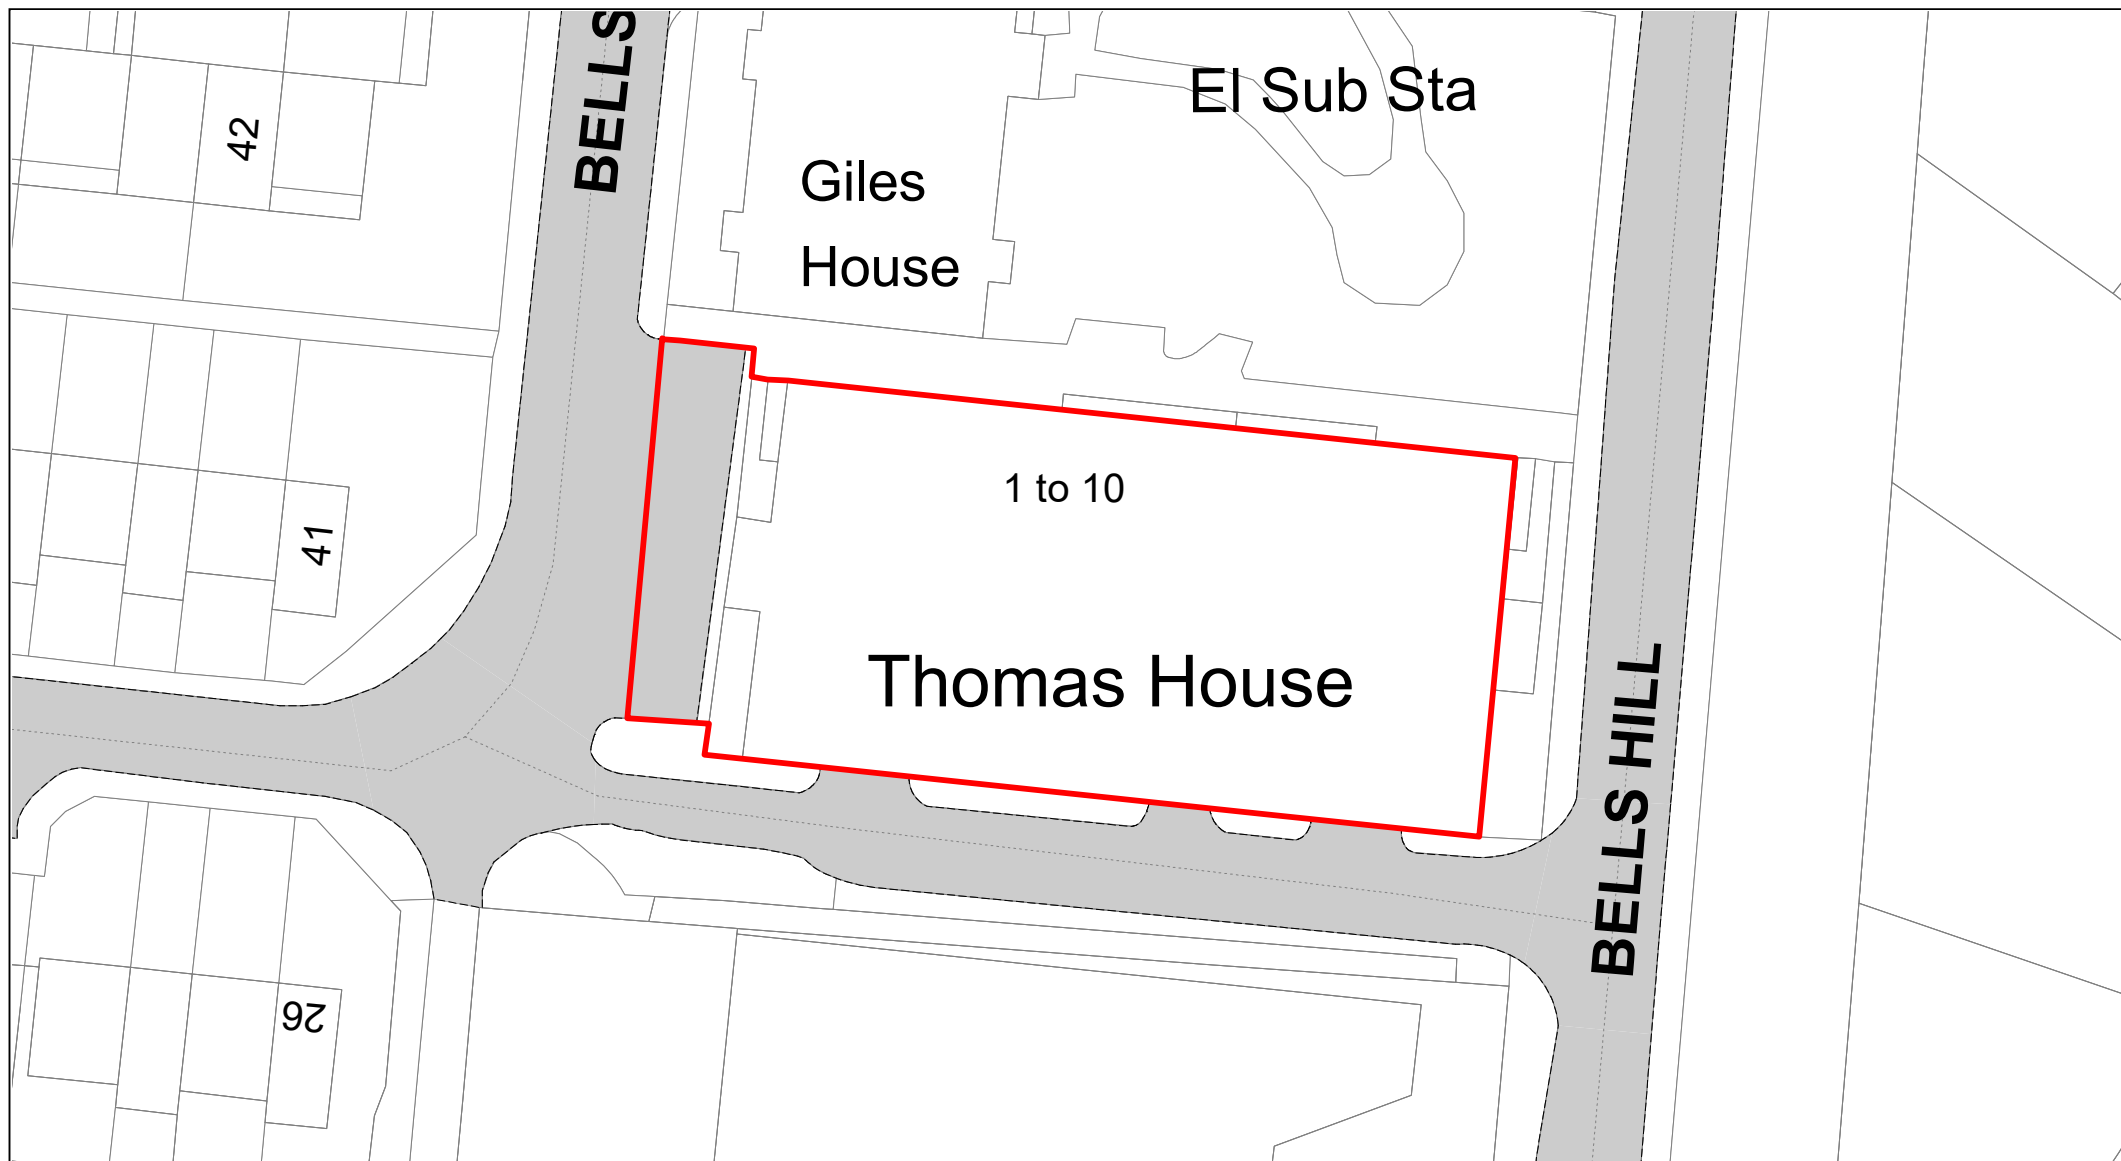


**Buckinghamshire
Council**

Bells Hill Green

© Crown copyright. All rights reserved
Buckinghamshire Council
Licence No. 100021529 2020



SCALE	1 : 500
DATE	19/02/2021
DRAWING No.	092
DRAWN BY	BOM

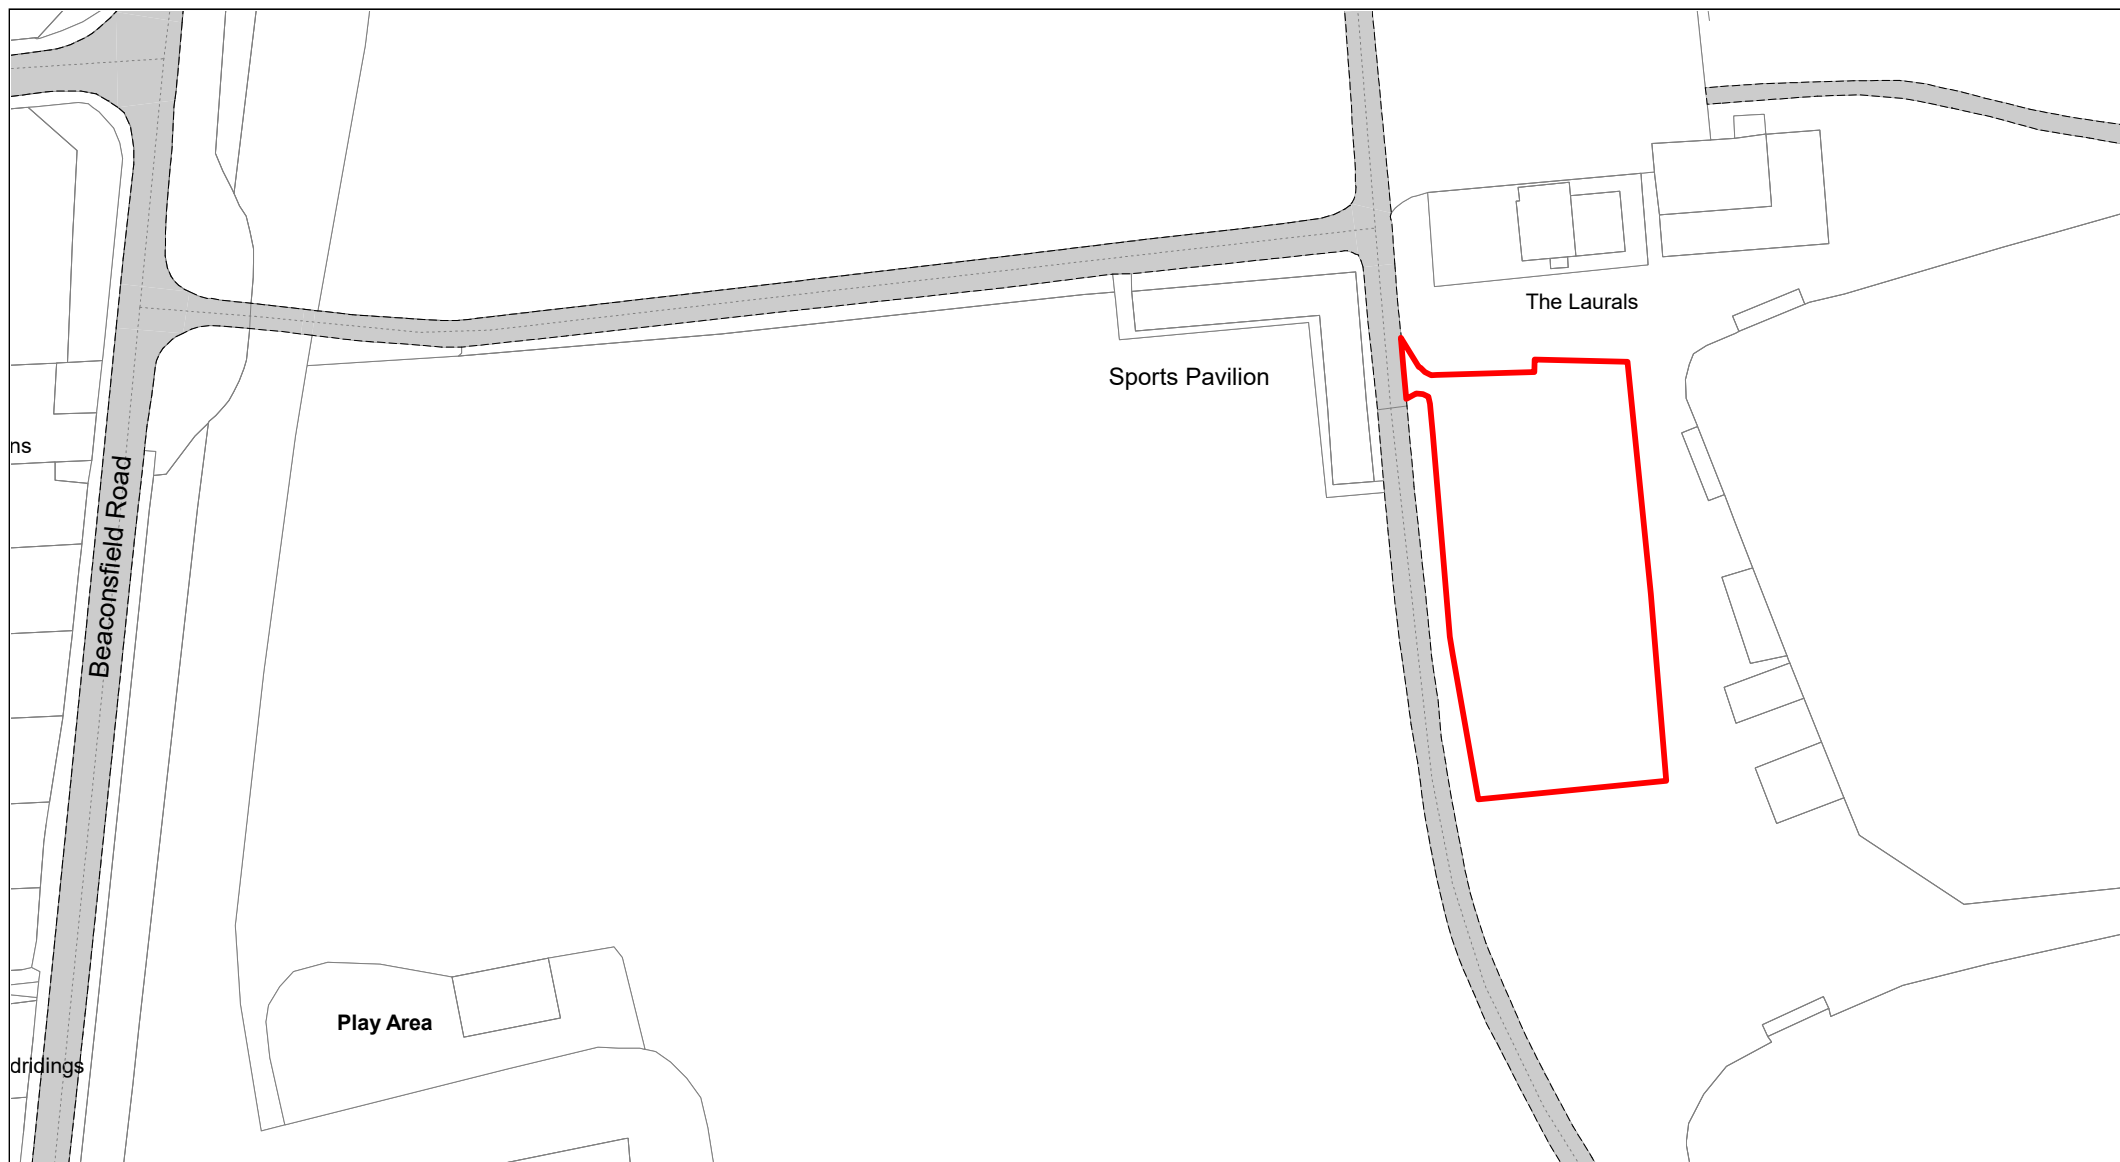


**Buckinghamshire
Council**

Farnham Park Playing Fields

© Crown copyright. All rights reserved
Buckinghamshire Council
Licence No. 100021529 2020



SCALE	1 : 1250
DATE	19/02/2021
DRAWING No.	093
DRAWN BY	BOM

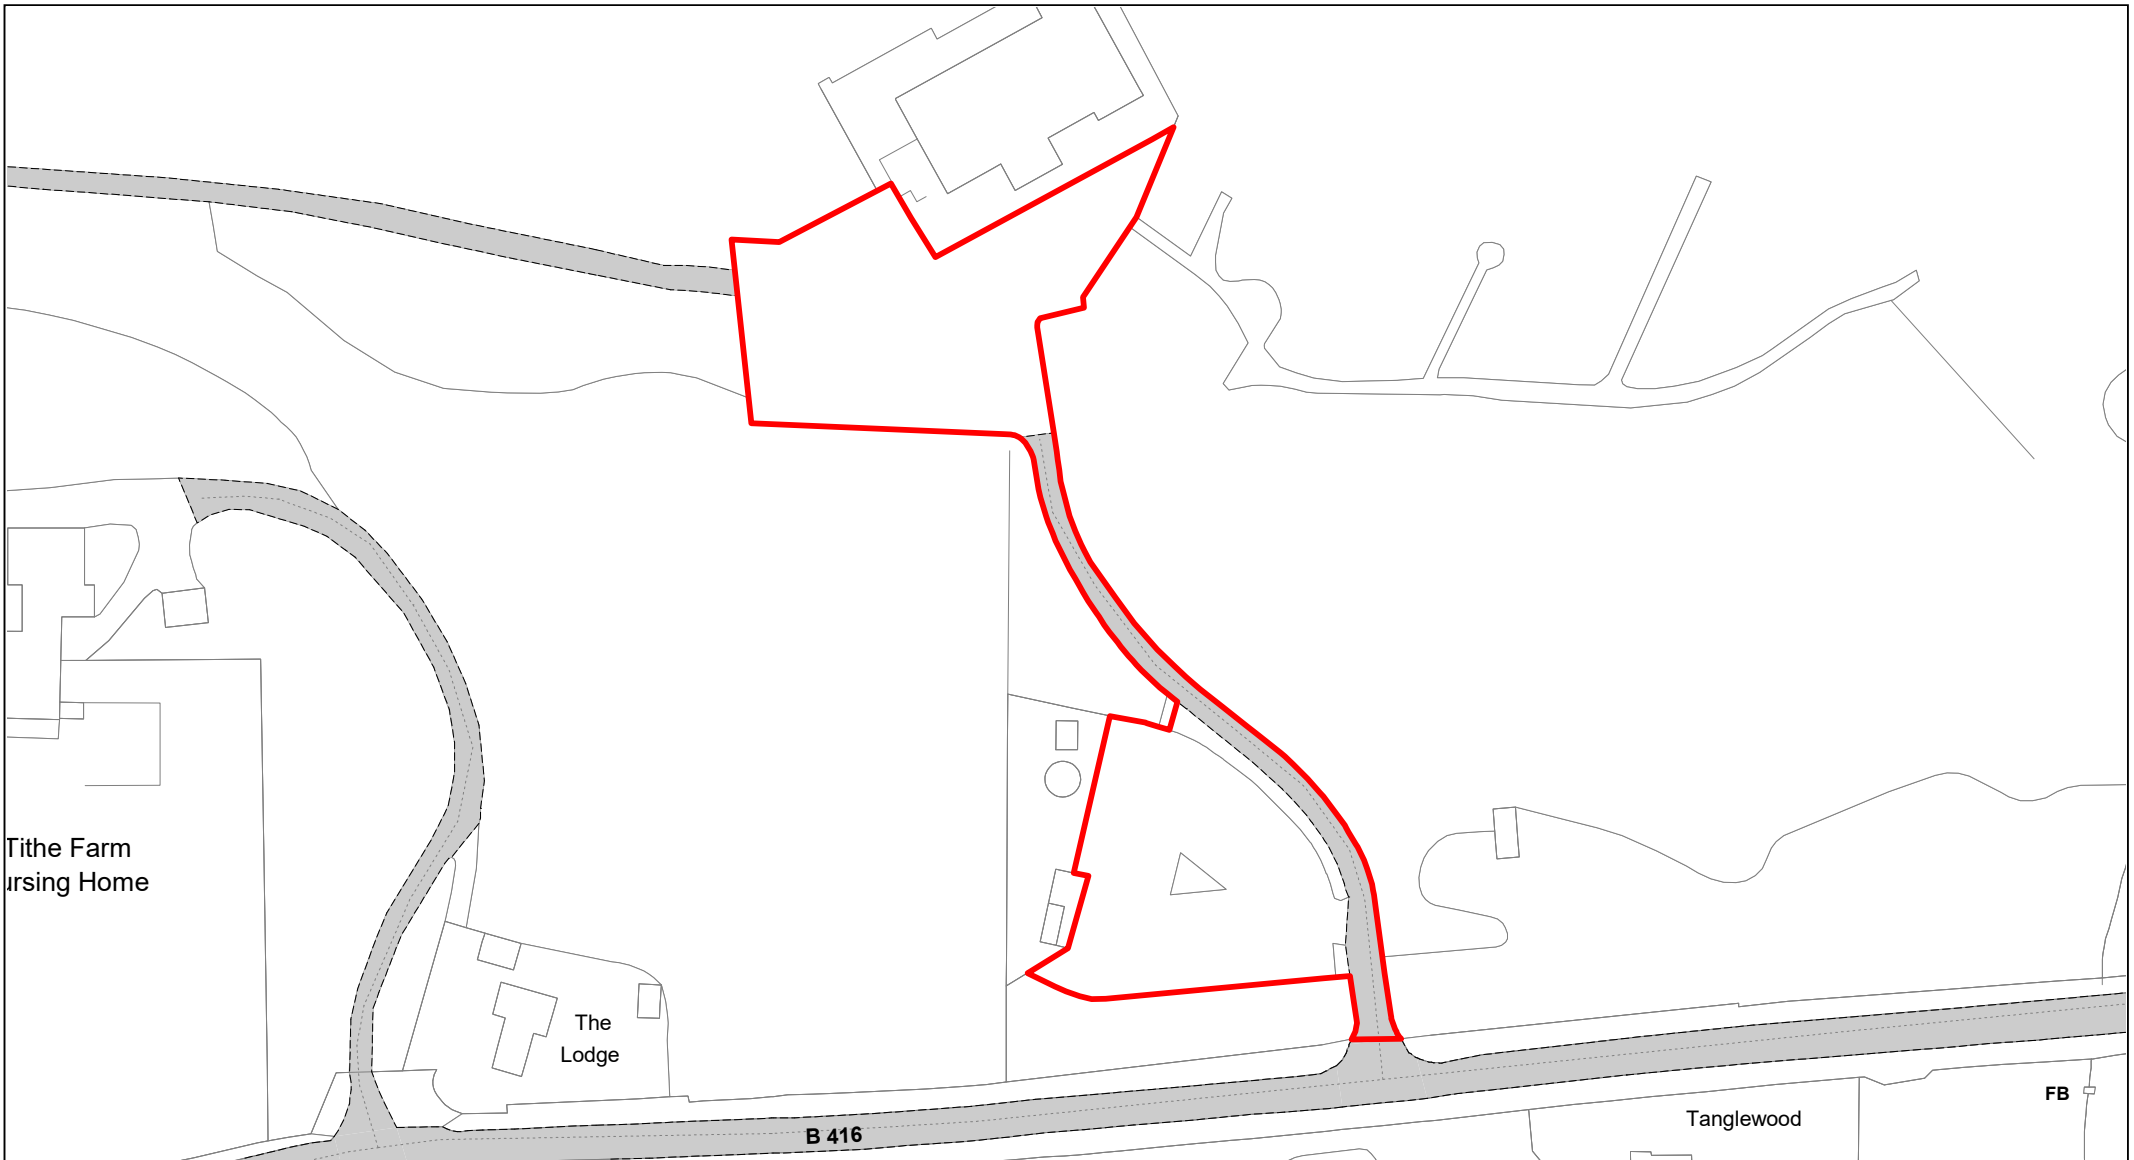


South Buckinghamshire Golf Club

© Crown copyright. All rights reserved
Buckinghamshire Council
Licence No. 100021529 2020



SCALE	1 : 1250
DATE	19/02/2021
DRAWING No.	094
DRAWN BY	BOM

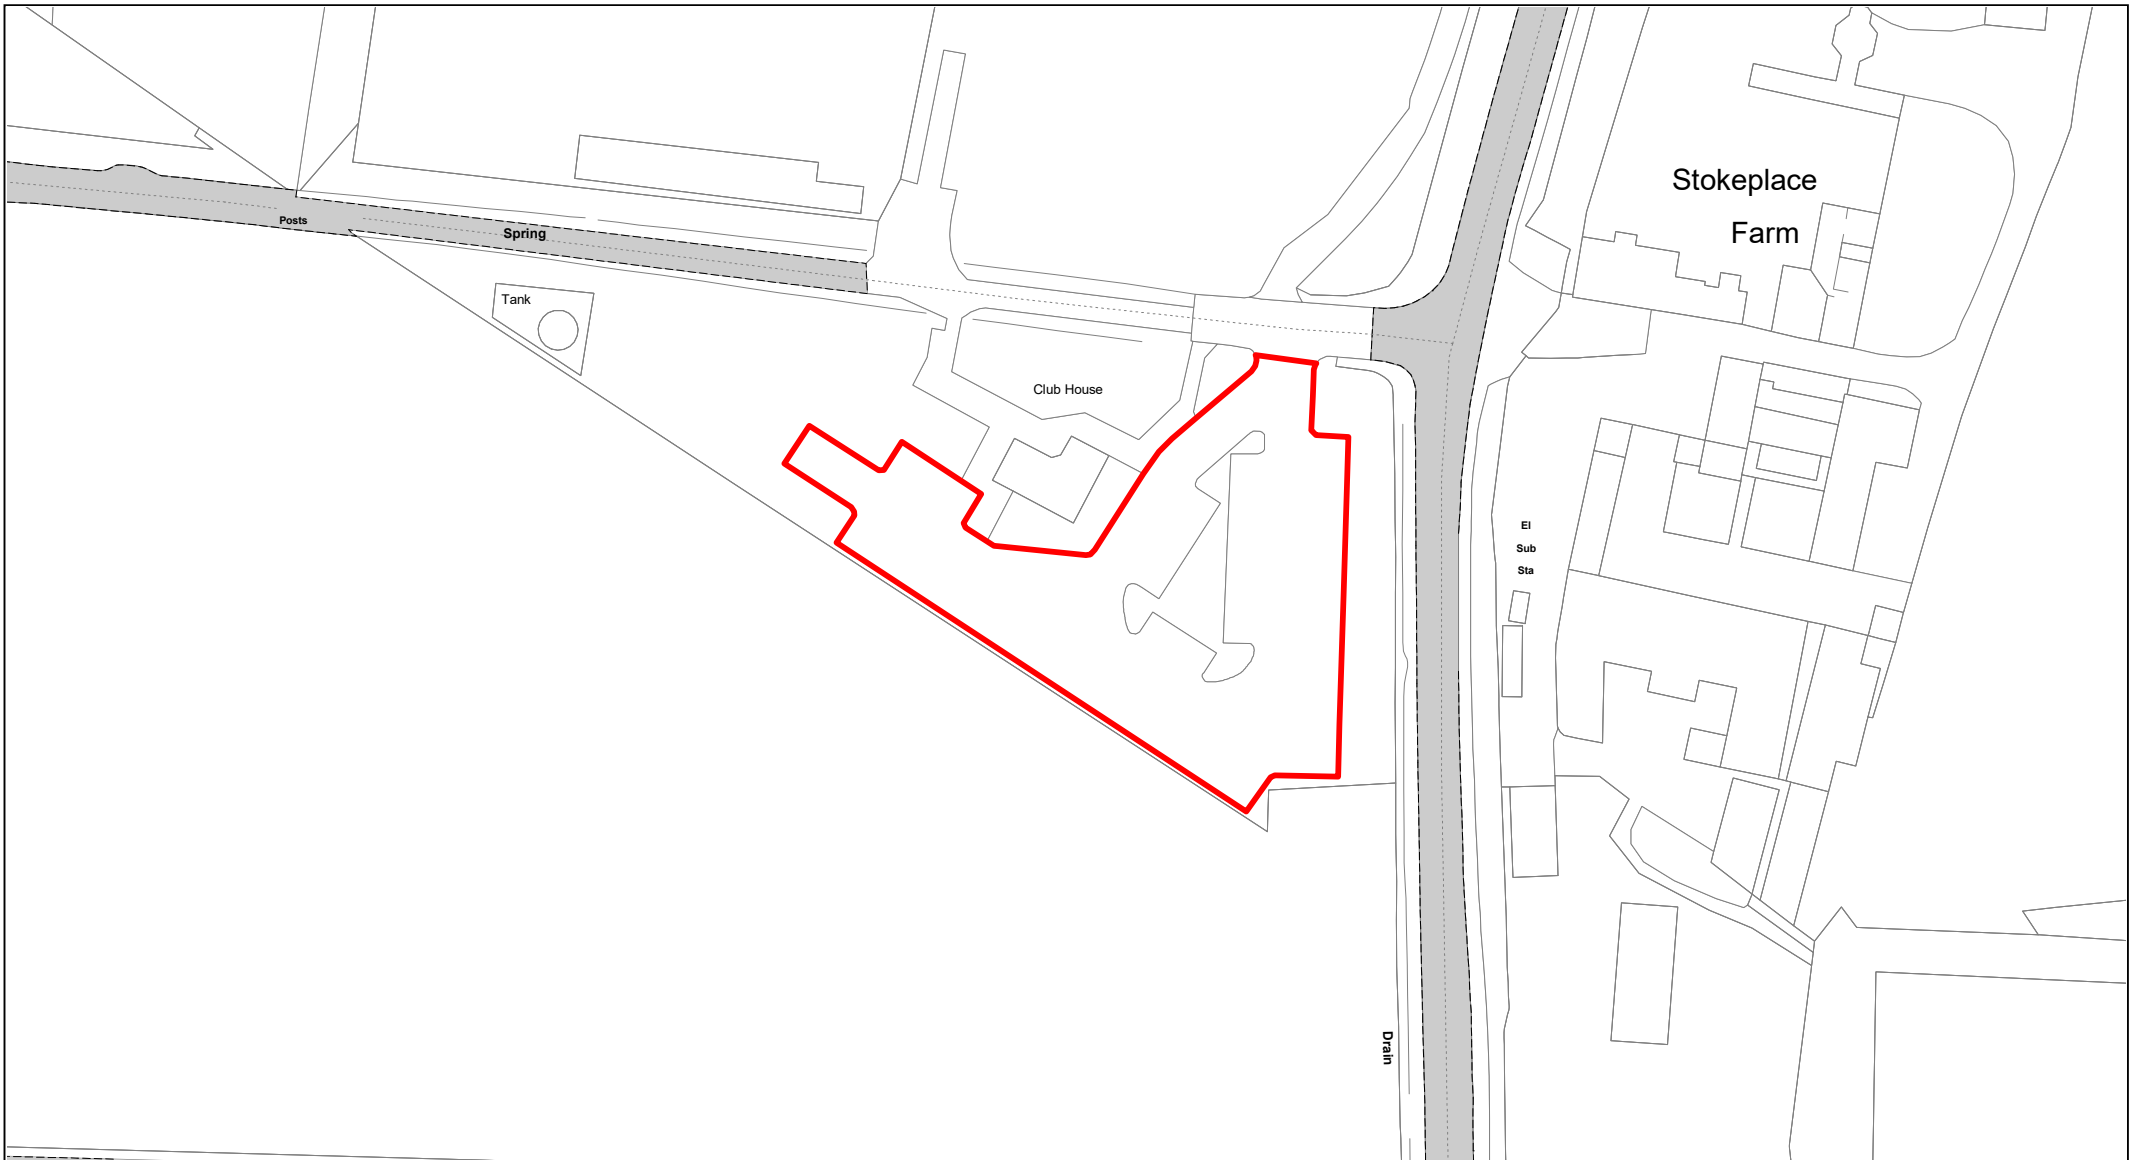

**Buckinghamshire
Council**

South Buckinghamshire Golf Academy

© Crown copyright. All rights reserved
Buckinghamshire Council
Licence No. 100021529 2020



SCALE

1 : 1000

DATE

19/02/2021

DRAWING No.

095

DRAWN BY

BOM



**Buckinghamshire
Council**

Black Park Country Park

© Crown copyright. All rights reserved
Buckinghamshire Council
Licence No. 100021529 2020



SCALE

1 : 1750

DATE


19/02/2021

DRAWING No.

096

DRAWN BY

BOM

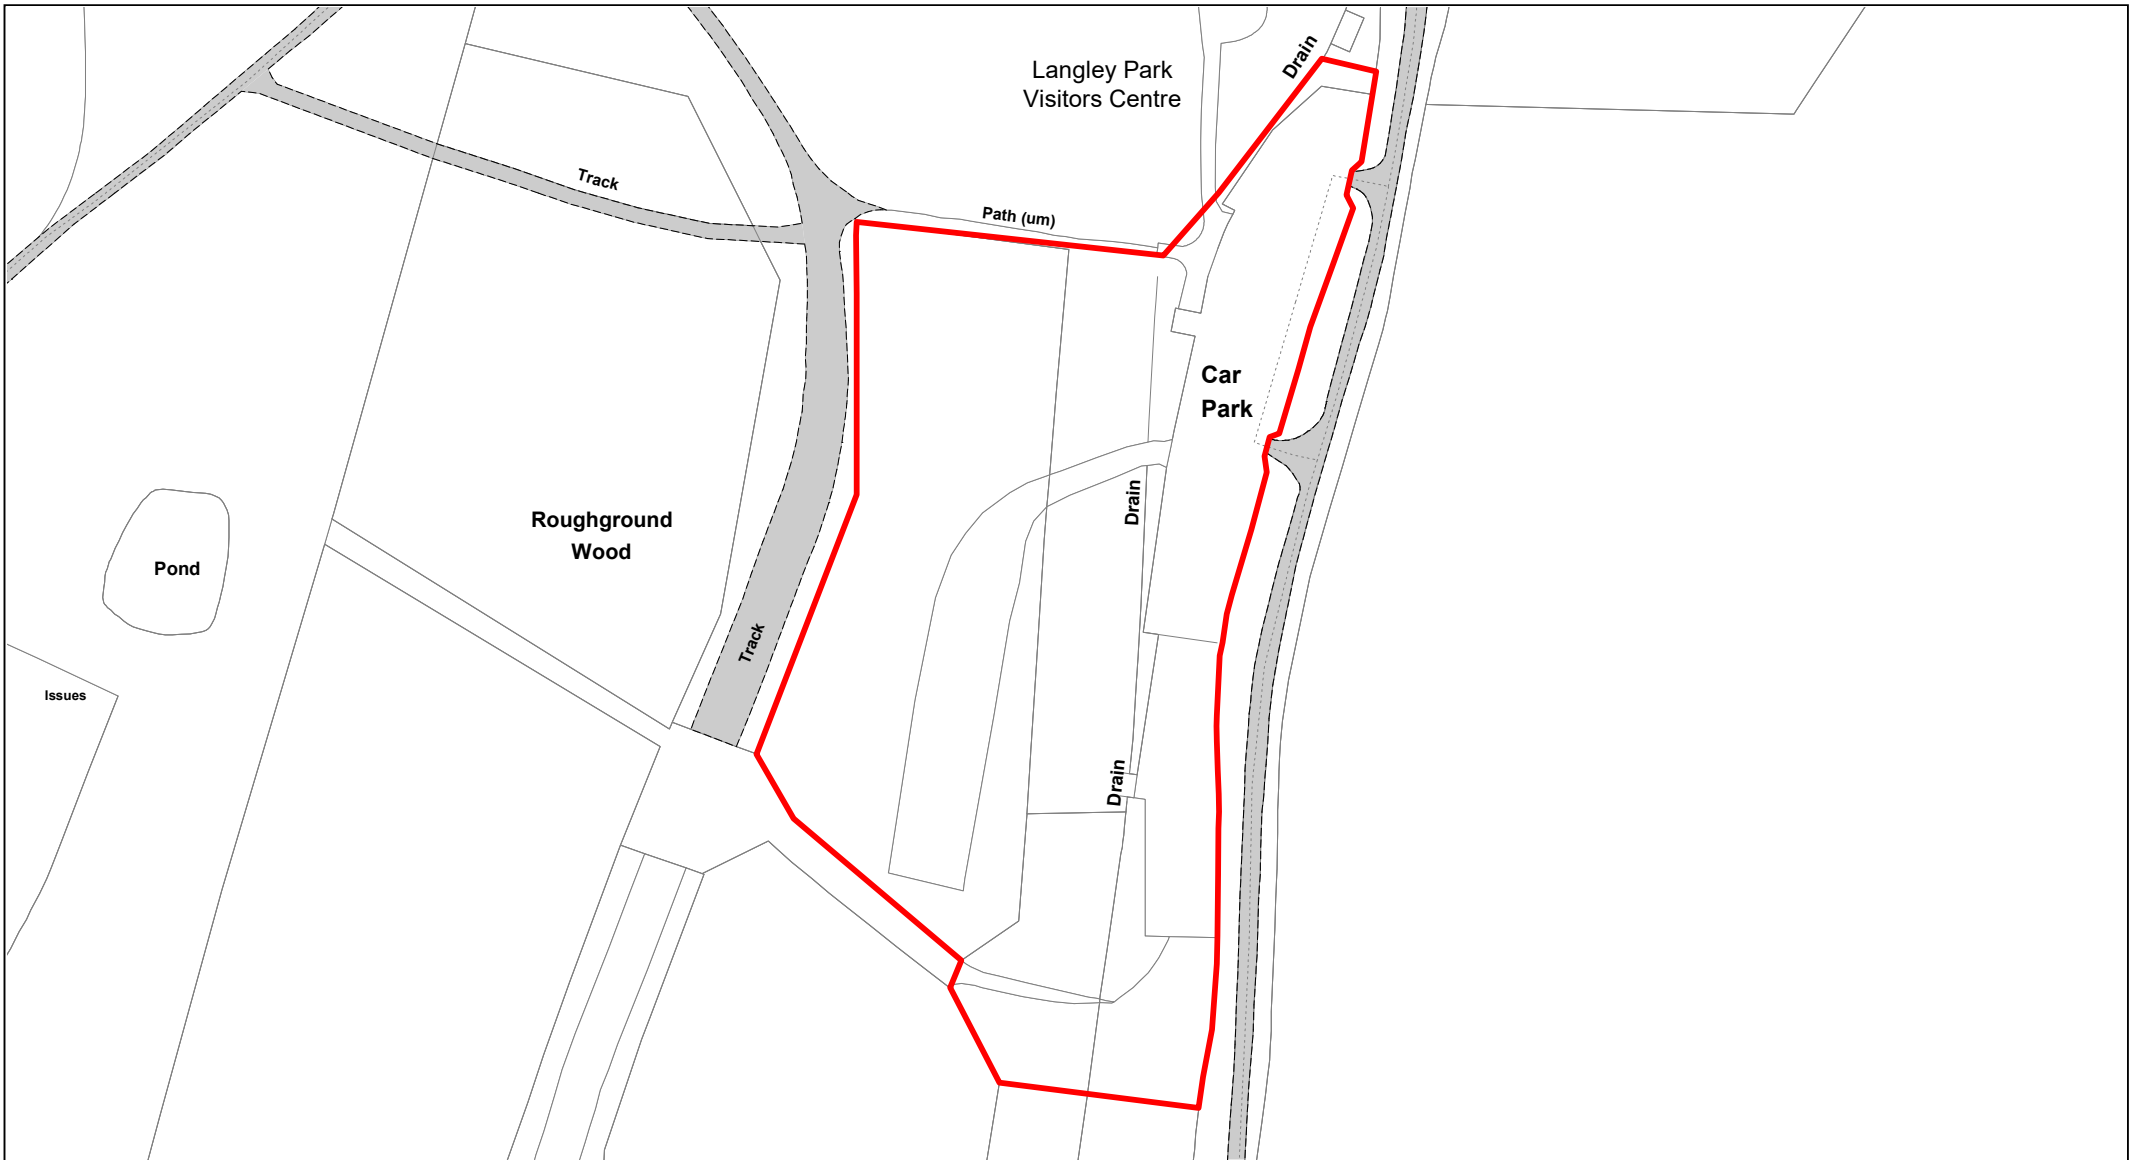


Langley Park Country Park


© Crown copyright. All rights reserved
Buckinghamshire Council
Licence No. 100021529 2020



SCALE	1 : 1500
DATE	19/02/2021
DRAWING No.	097
DRAWN BY	BOM

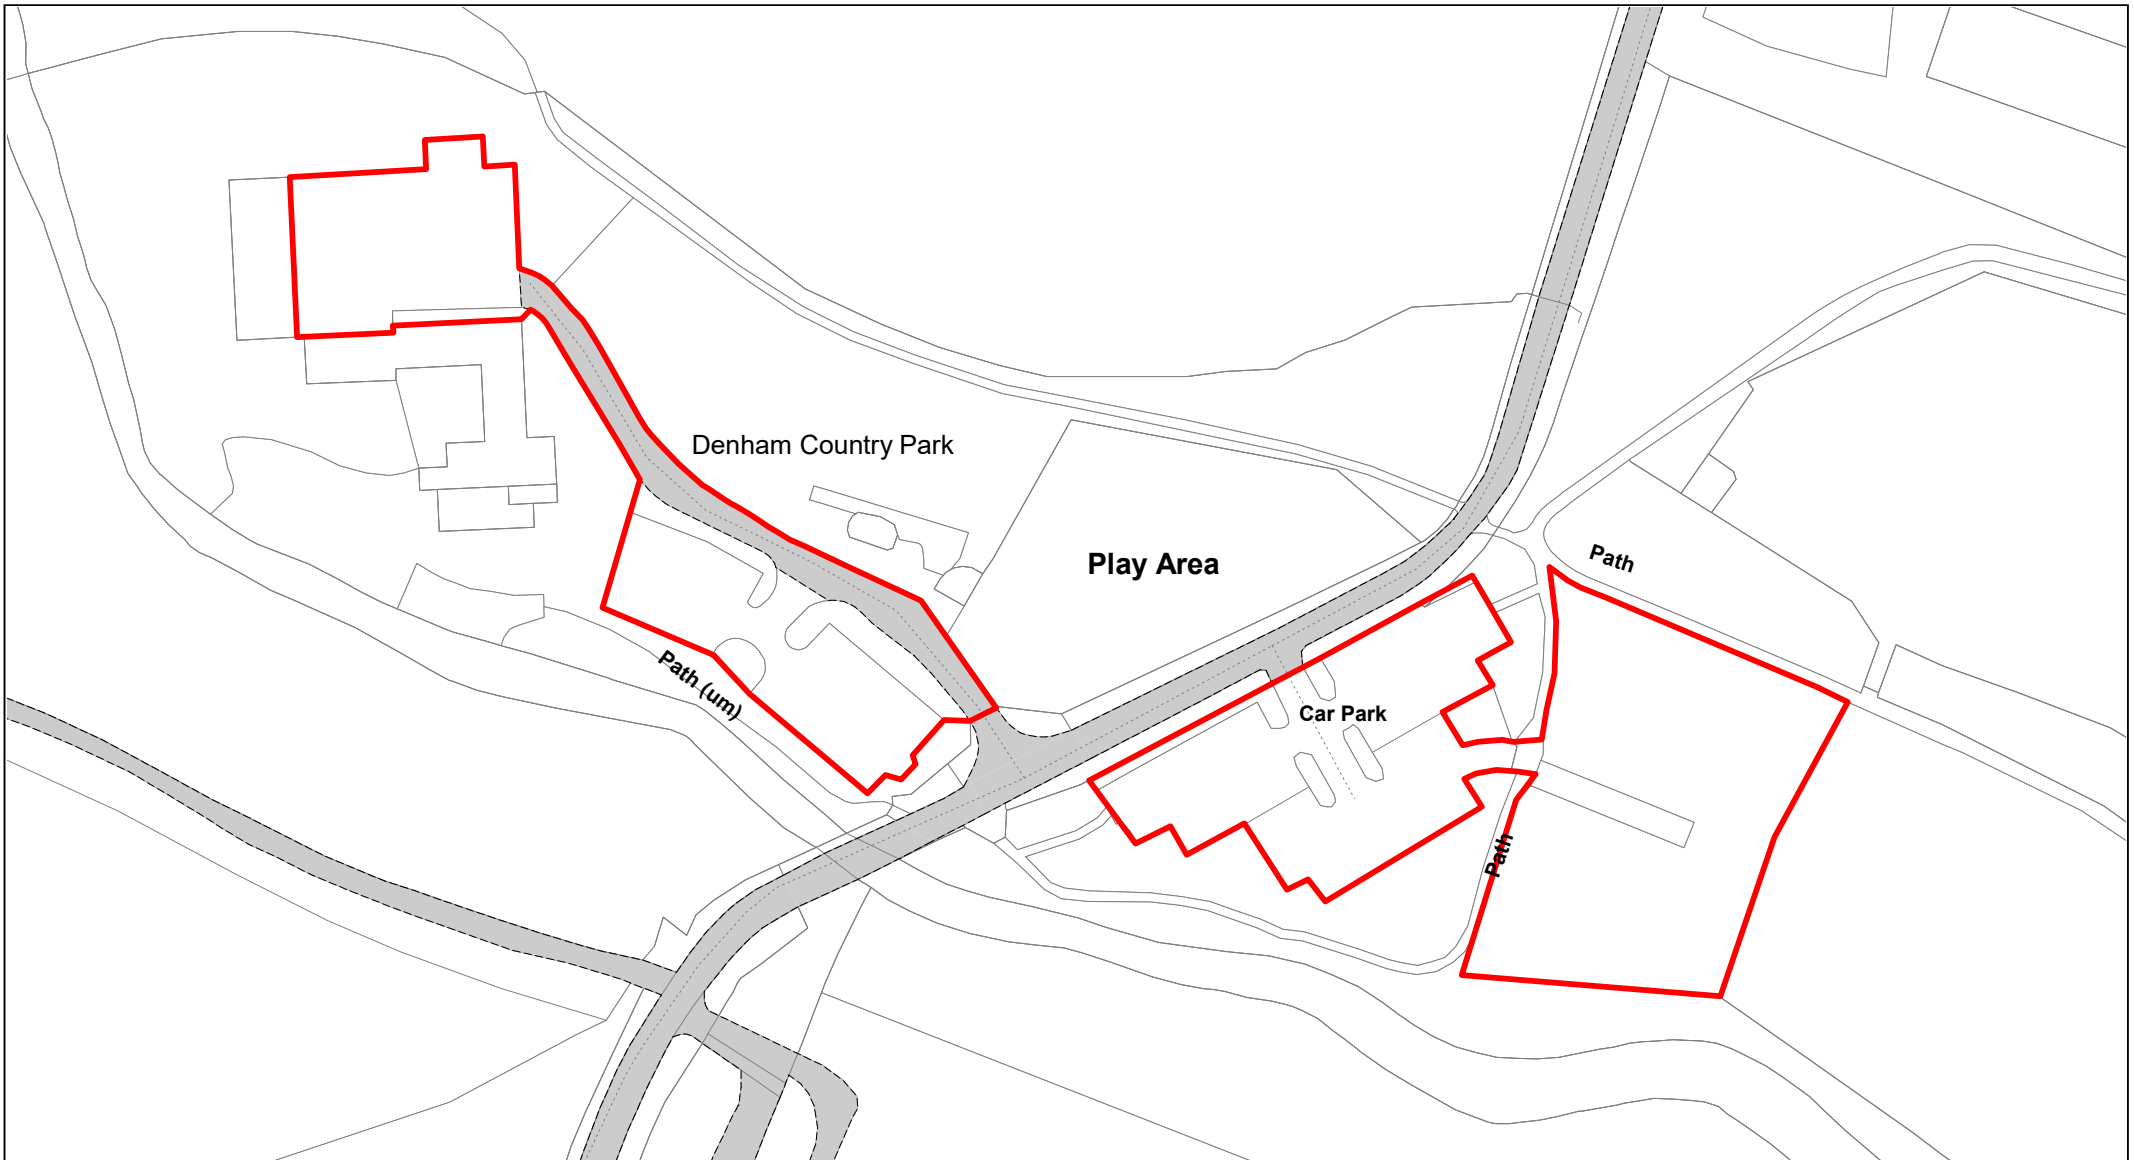

SCALE	1 : 1250
DATE	19/02/2021
DRAWING No.	098
DRAWN BY	BOM

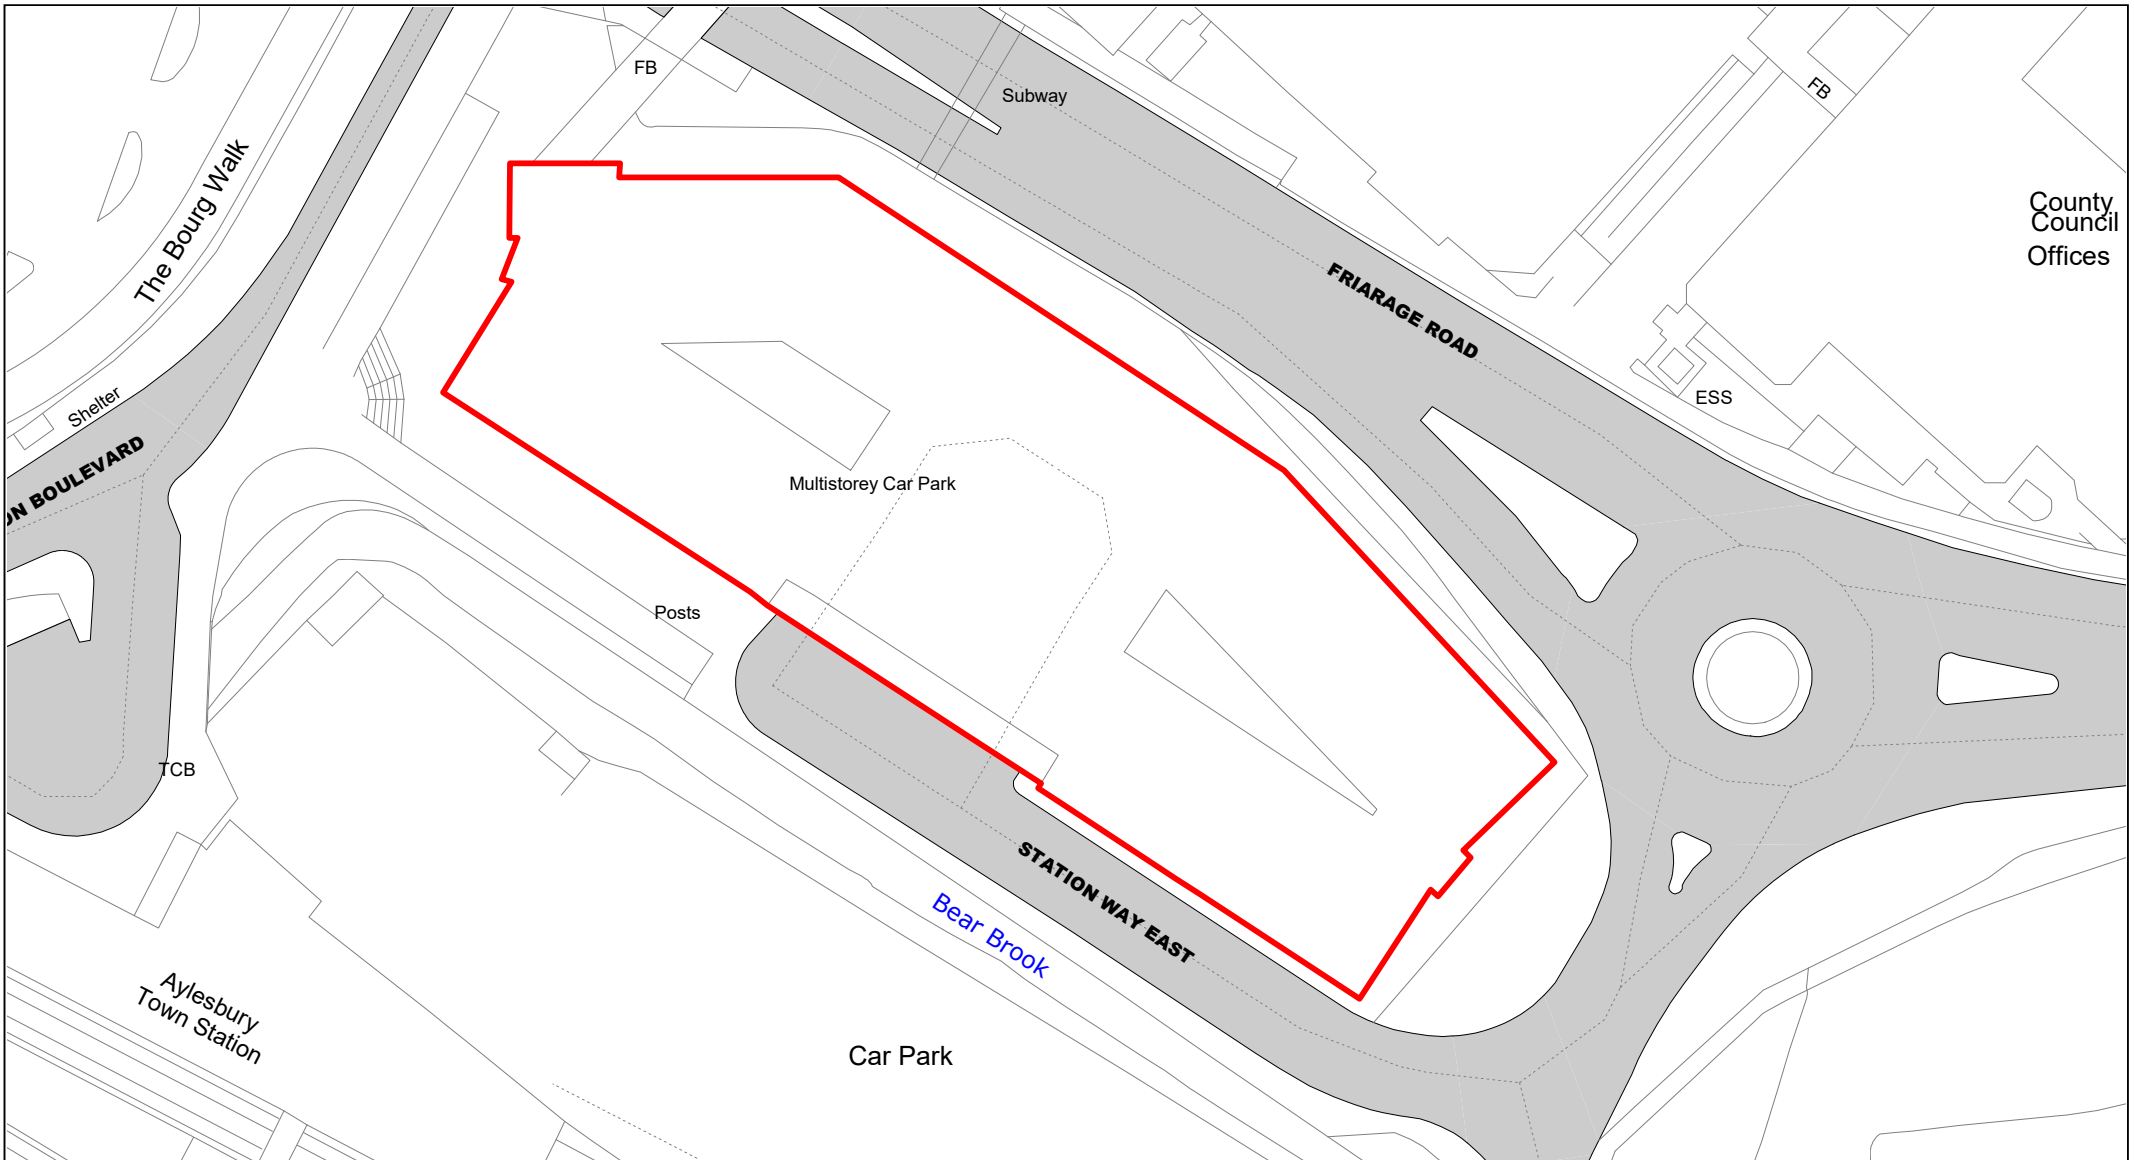


**Buckinghamshire
Council**

Friars Square Shopping Car Park, Station Way East



© Crown copyright. All rights reserved
Buckinghamshire Council
Licence No. 100021529 2021

SCALE	1 : 750
DATE	TBC
DRAWING No.	099
DRAWN BY	IWT

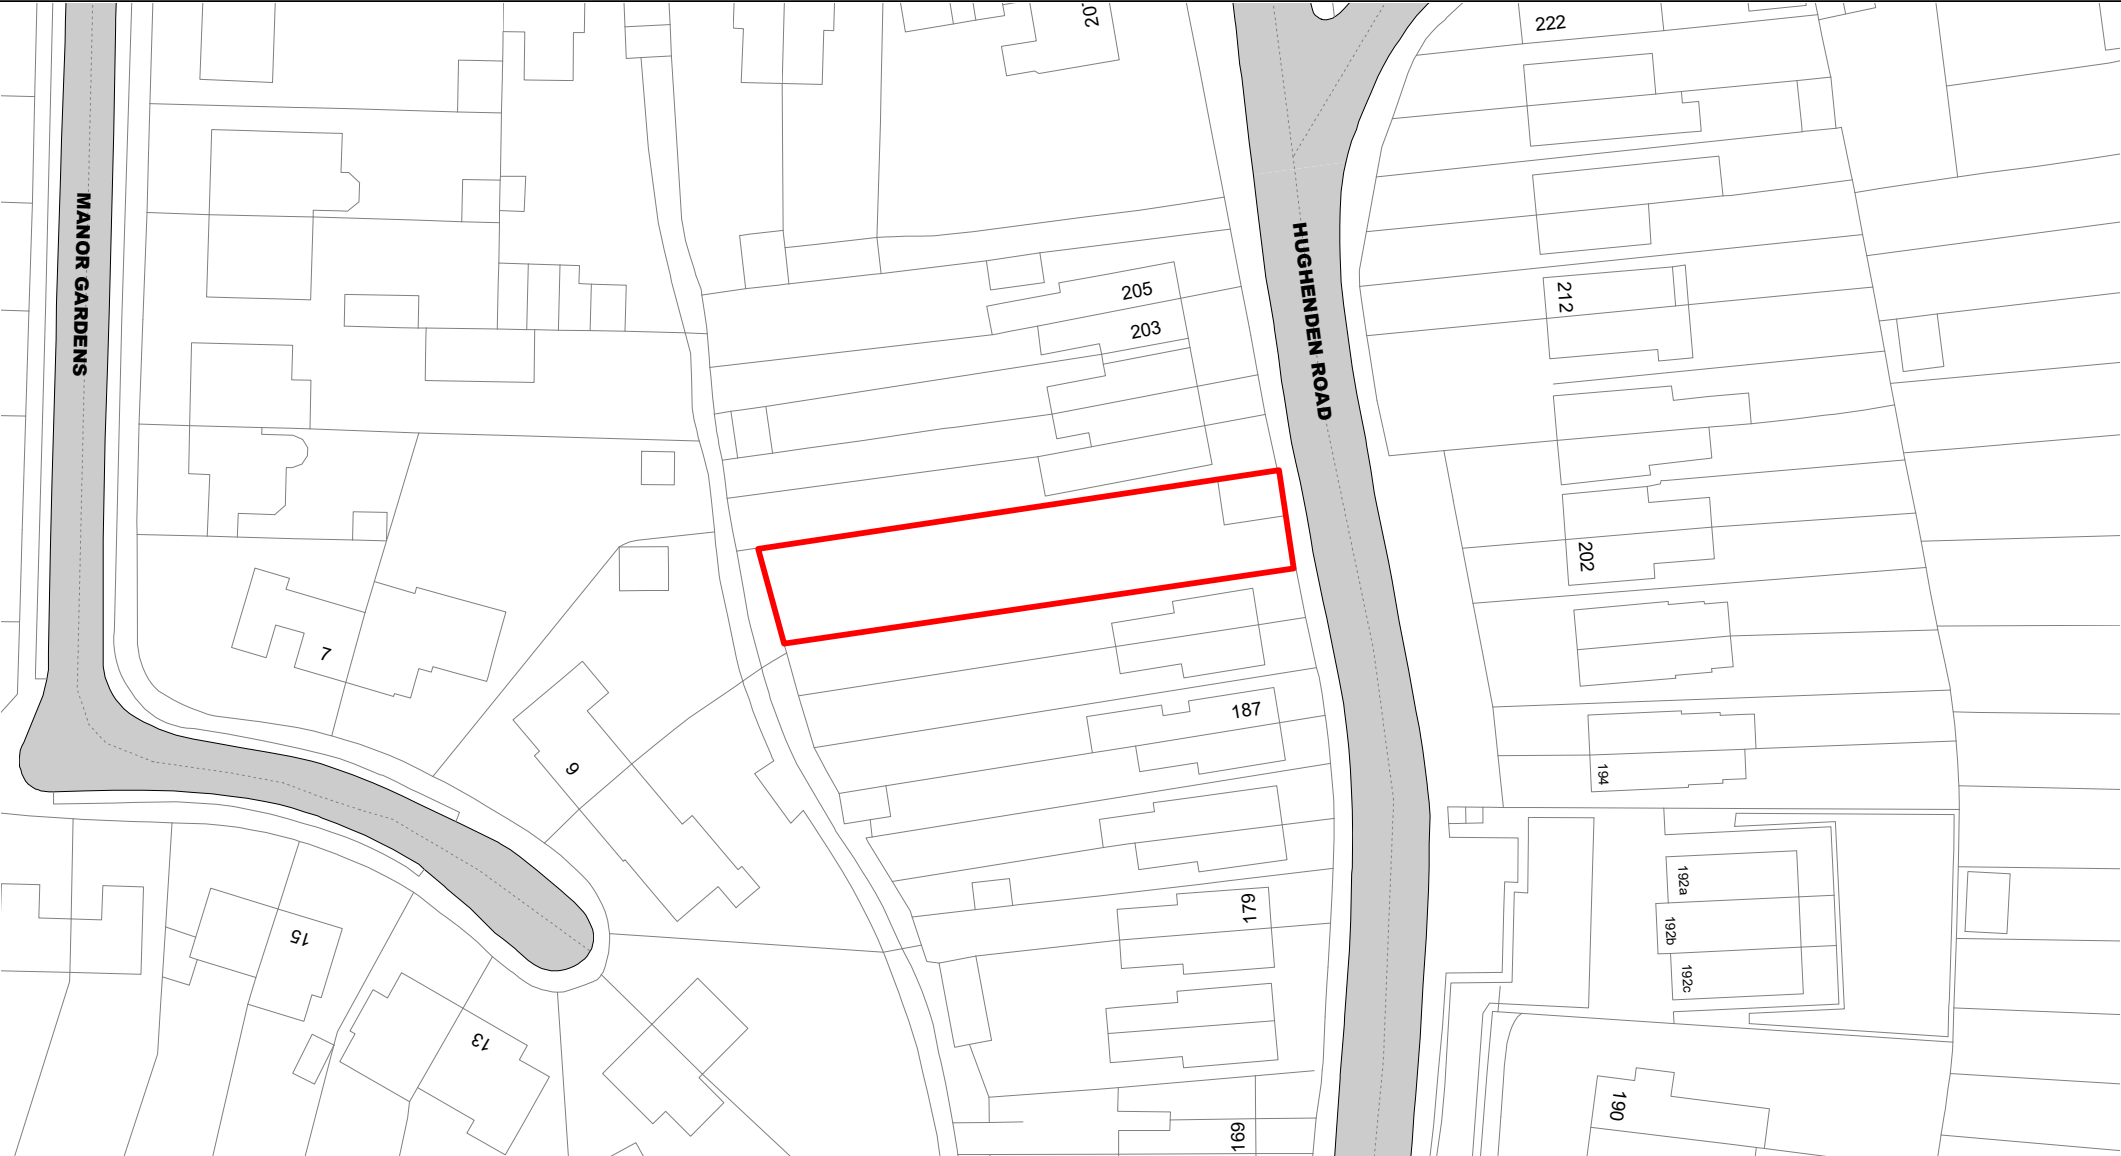

**Buckinghamshire
Council**

Hughenden Road

© Crown copyright. All rights reserved
Buckinghamshire Council
Licence No. 100021529 2021



SCALE	1 : 750
DATE	TBC
DRAWING No.	100
DRAWN BY	IWT