



Buckinghamshire Highways

Directorate for Communities
Service Director: Kevin Goad
Buckinghamshire Council

The Gateway
Gatehouse Road
Aylesbury
HP19 8FF

highways.consultations@buckinghamshire.gov.uk

01st July 2025
Ref: Countywide Disabled Bays and Parking
Restrictions

Dear Resident,

Statutory Consultation for the introduction of two Disabled Bays in Marlow

Buckinghamshire Highways are proposing to introduce two Disabled Bays on the road mentioned in the below table.

Road Name (And Extents)	Proposal
Sandygate Road (Outside No. 35)	Introduce Disabled Badge Holders Only Bays
Sandygate Road (Outside No. 41)	

Location and Proposal

How to Have Your Say

Details of the proposal and how to support, comment or object, can be found by visiting the Your Voice Bucks website <https://yourvoicebucks.citizenspace.com> and searching for “Countywide Disabled Bays and Parking Restrictions” where you will find a link to the online survey at the bottom of the consultation page. There is also a QR code at the bottom of this letter which you can scan with your smartphone to access the consultation page directly.

Alternatively, you can email us at highways.consultations@buckinghamshire.gov.uk or write to us at the following postal address: **Design Services, Buckinghamshire Highways, Floor 10, Walton Street Offices, Walton Street, Aylesbury, HP20 1UA** with your comments.

If you would like a printed copy of the information, please get in touch with us at the email address provided above. Alternatively, you can view the proposal by appointment at the Main Reception, Walton Street Offices, Walton Steet, Aylesbury, HP20 1UA.

The consultation opens on Friday 04 July 2025 and closes at 11:59pm on Friday 01 August 2025.

Buckinghamshire Council is obliged to make any representations received in response to this notice, open to inspection under the Local Government (Access to Information) Act 1985.

What happens next?

We will develop the proposals based on what residents and key stakeholders within the area tell us. If the feedback shows people support the proposals, we will begin the process of implementing the Disabled Bays, and we will update you again to confirm the proposals.

The consultation web page <https://yourvoicebucks.citizenspace.com/roads-parking/county-wide-disabled-bays-and-parking-restrictions> will be updated with the outcome of this consultation.

Yours faithfully,

Buckinghamshire Council



STATEMENT OF REASONS

Countywide Disabled Bays and Parking Restrictions (Marlow)

It is proposed to introduce two Disabled Bays on the road mentioned in the below table and the reasons for proposing the Disabled Bays.

Road Name (And Extents)	Proposal	Reasons for Proposal
Sandygate Road (Outside No. 35)	Introduce Disabled Badge Holders Only Bays	By authorising the advertisement of the proposal, Buckinghamshire Council (while having regard to the matters specified in Section 122 Subsection (2) of the Road Traffic Regulation Act) has given consideration to its duty under Section 122(1) of that Act as to:
Sandygate Road (Outside No. 41)		<i>“secure the expeditious, convenient and safe movement of vehicular and other traffic (including pedestrians) and the provision of suitable and adequate parking facilities on and off the highway [...]”</i>




KEYS

- PROPOSED TRAFFIC SIGN FACES/POSTS
- PROPOSED ROAD MARKINGS
- EXISTING ROAD MARKINGS

NOTES

- DO NOT SCALE FROM THIS DRAWING.
- ALL DIMENSIONS ARE IN METER OTHERWISE STATED.
- THIS DRAWING SHALL NOT BE USED FOR CONSTRUCTION.

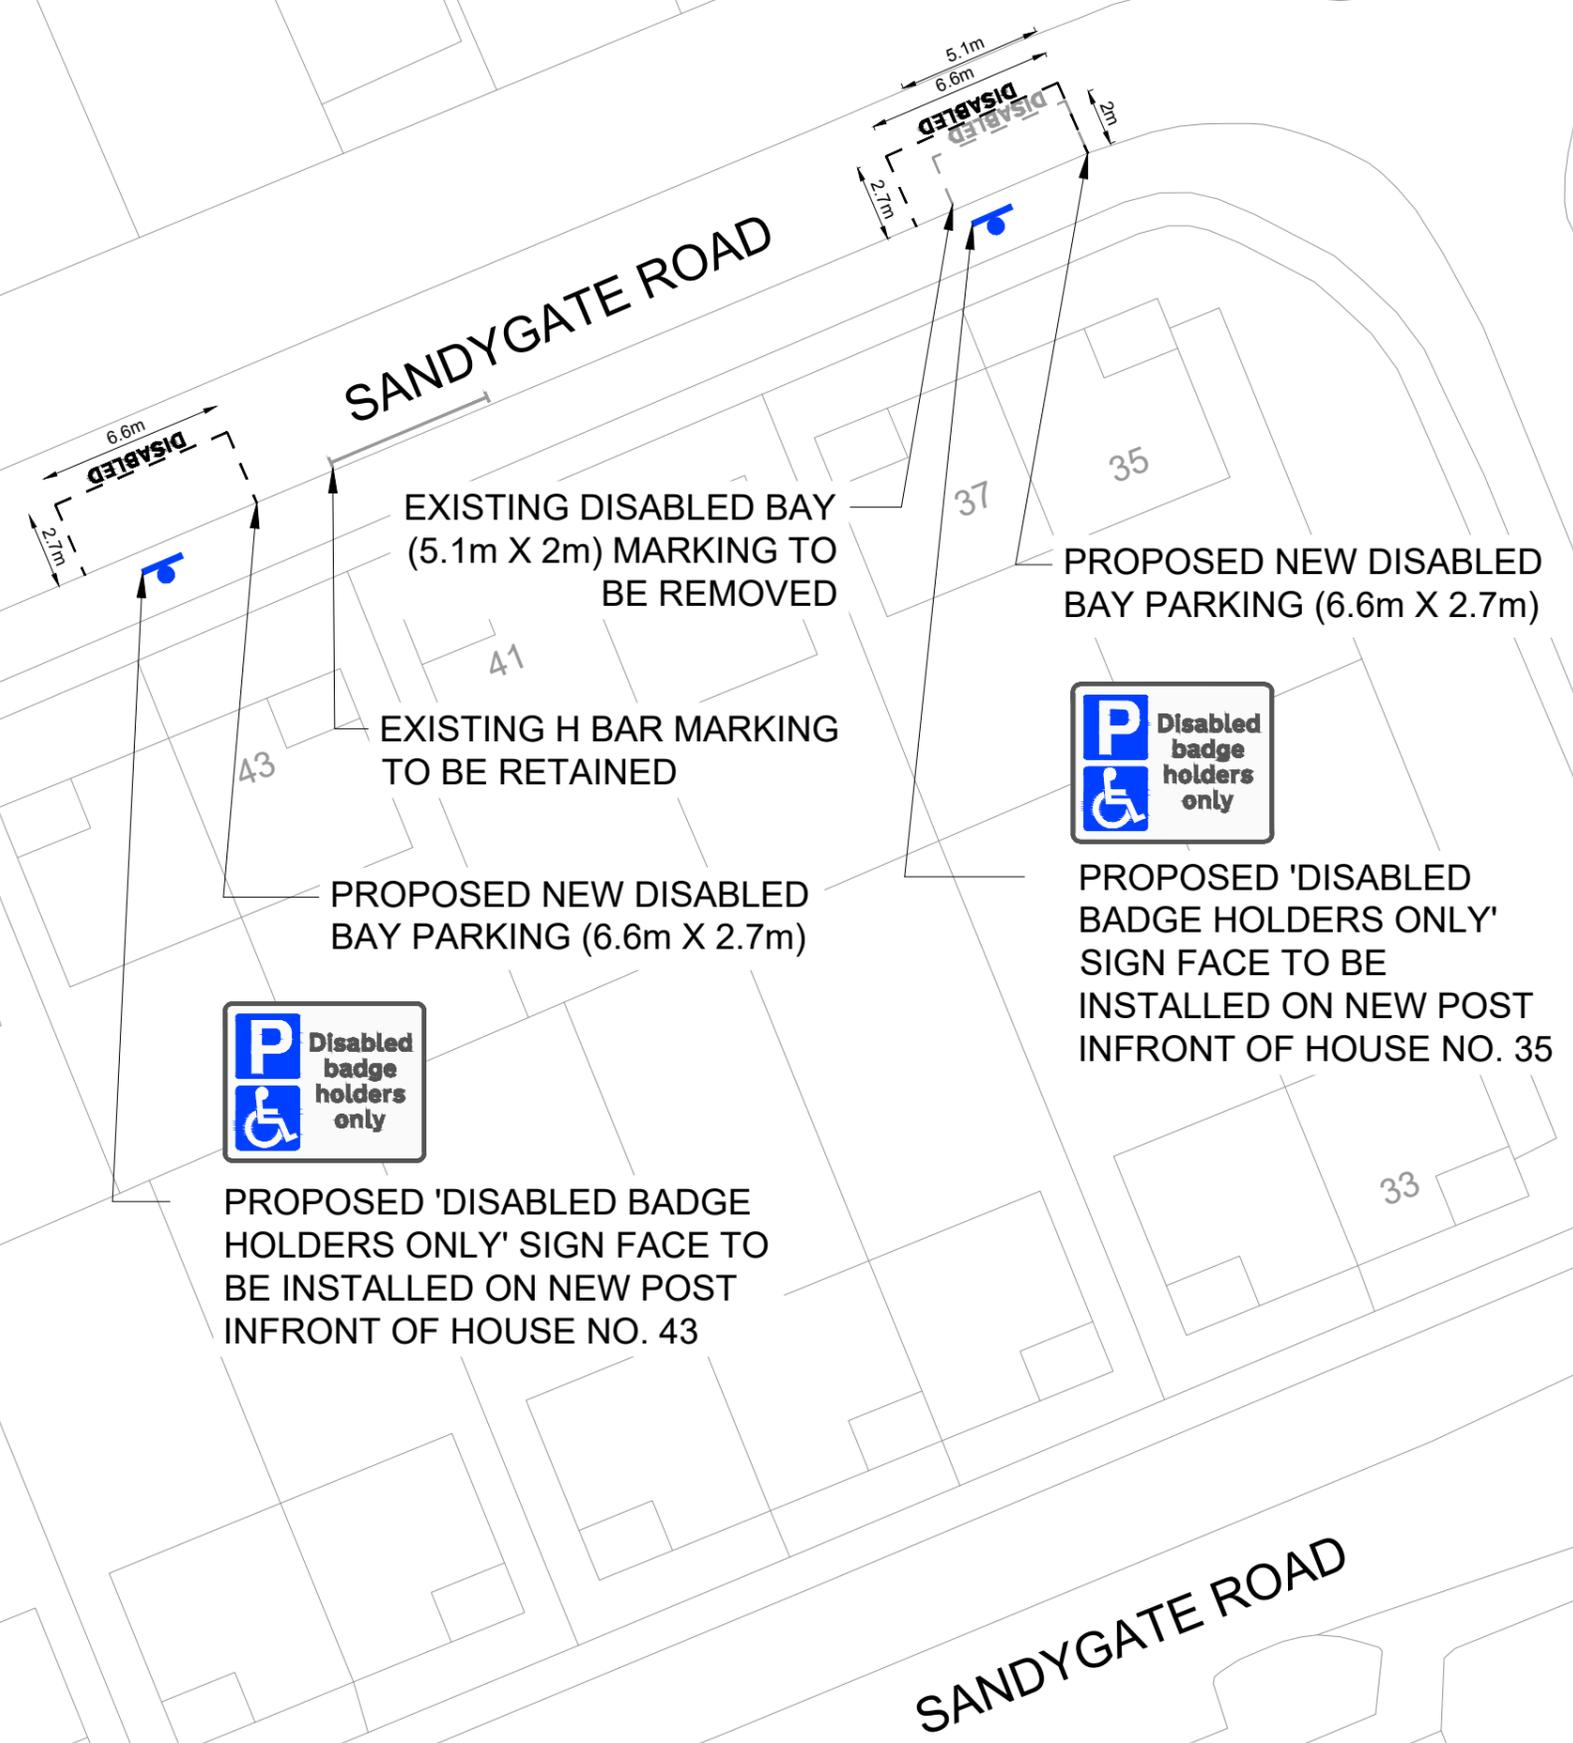

NOT FOR CONSTRUCTION

SAFETY, HEALTH AND ENVIRONMENTAL INFORMATION

In addition to the hazards/risks normally associated with the types of work detailed on this drawing, note the following significant residual risks (Reference shall also be made to the design hazard log).

Construction	None
Maintenance / Cleaning	None
Use	None
Decommissioning / Demolition	None

C01	TH	SG	CC	16/06/25
-----	----	----	----	----------

Rev	Drawn / Des	Checked	Approved	Date
-----	-------------	---------	----------	------

Drawing Status	AUTHORISED & ACCEPTED	Suitability	A1
----------------	-----------------------	-------------	----

AtkinsRéalis
 Walton Street Office,
 Walton Street
 Aylesbury
 Buckinghamshire
 HP20 1UA GB
 www.atkinsglobal.com

Copyright © AtkinsRéalis Limited (2025)

Buckinghamshire Highways
 Kevin Goad
 Service Director
 Highways & Technical Services

Project Title
County-Wide Disabled and Parking Restriction 2024

Drawing Title
CONSULTATION PLAN SANDYGATE ROAD MARLOW

Scale	NTS	Designed / Drawn	TH	Checked	SG	Approved	CC	Authorised	JS
Original Size	A3	Date	14/01/25	Date	14/01/25	Date	16/01/25	Date	16/06/25
Drawing Number	Project 5229731	Originator	ATR	Volume	HGN	Job No.	5229731	Revision	
	S17	- SK - CH - 000001							C01
Location	Type	Role	Number						

THIS MAP IS REPRODUCED FROM ORDNANCE SURVEY MATERIAL WITH THE PERMISSION OF ORDNANCE SURVEY ON BEHALF OF THE CONTROLLER OF HIS MAJESTY'S STATIONERY OFFICE. © CROWN COPYRIGHT. UNAUTHORISED REPRODUCTION INFRINGES CROWN COPYRIGHT AND MAY LEAD TO PROSECUTION OR CIVIL PROCEEDINGS. Licence No. 010002456.

The Buckinghamshire Council (Prohibition of Waiting, Loading and Stopping) and (On-Street Parking Places) Order 2021




SCALE - 1 : 1250 at A3 size

NOTE: SEE STATIC MAP SCHEDULE LEGEND FOR RESTRICTIONS DISPLAYED



This map is reproduced from Ordnance Survey material with the permission of Ordnance Survey on behalf of the Controller of Her Majesty's Stationery Office © Crown Copyright. Unauthorised reproduction infringes Crown copyright and may lead to prosecution or civil proceedings. Buckinghamshire Council Licence No: 100021529 2025

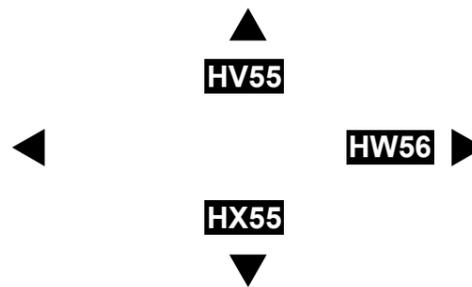

Status: PROPOSED

Tile Reference: Tile Ref: HW55

Sheet Revision Number: 10

Sheet Active From: 31/05/2025