
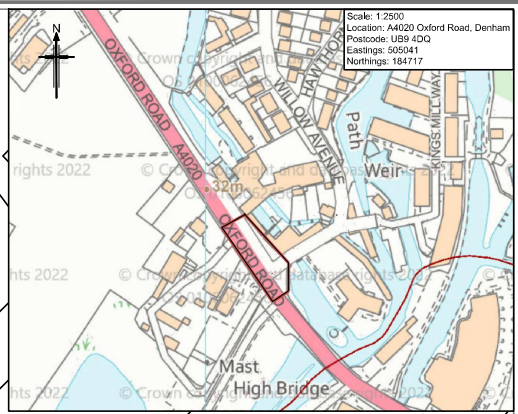


N:\Transportation\AREA SCHEMES DELIVERY\PROJECTS\16-2021\Denham - Local scheme\01 - Drawings\Working\Option 1\Denham Local Priority - Prelim REV 0.dwg - 1/10/2022 16:12:11 - Option 1 - L.dpearson

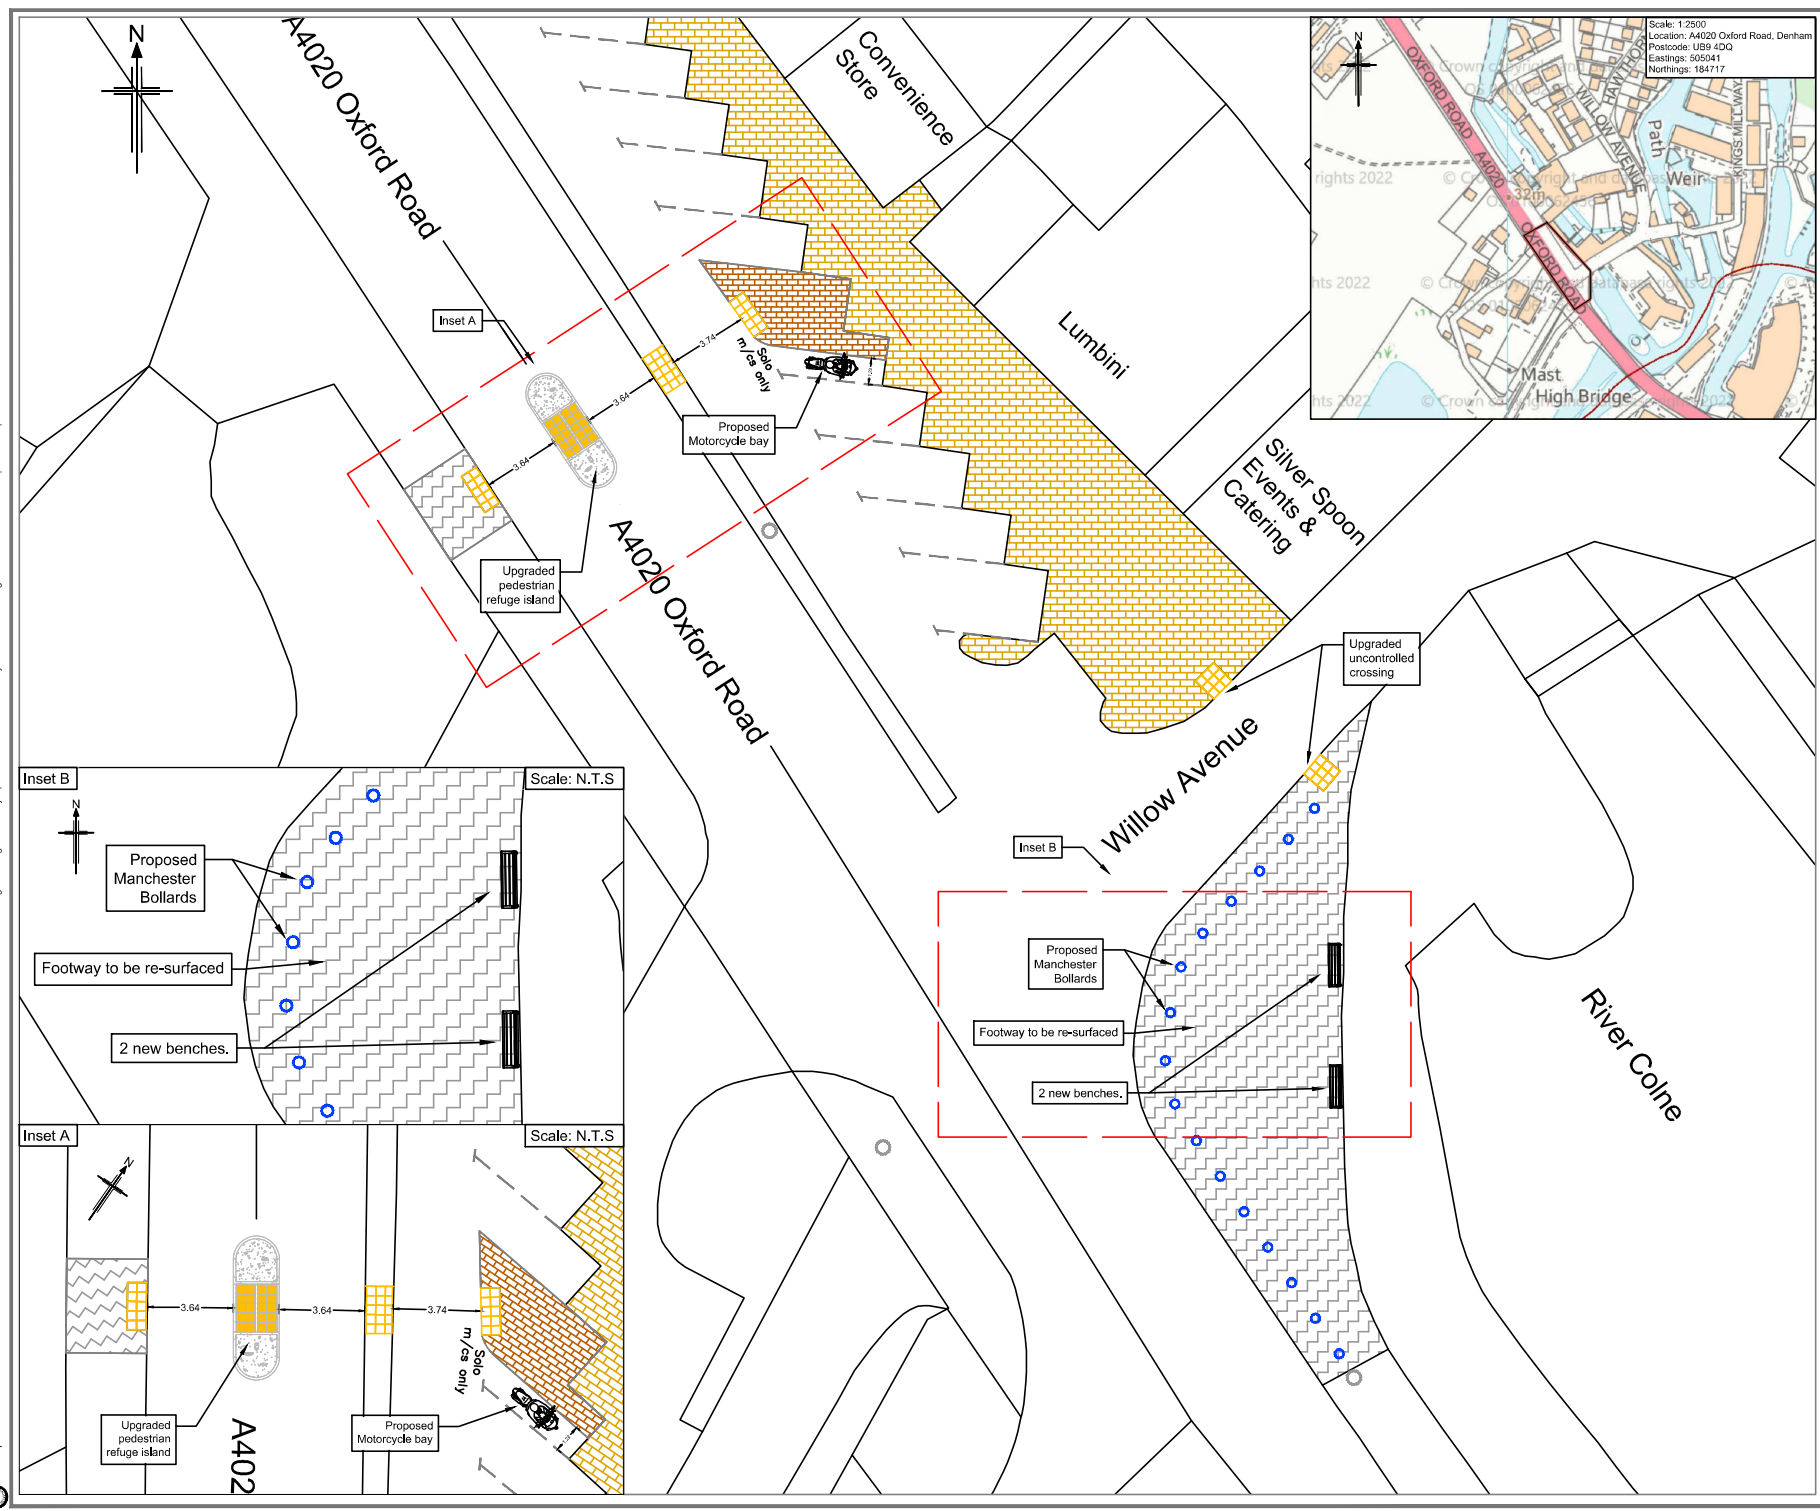

- NOTES :**
- All dimensions are in metres, unless otherwise stated.
 - All drawings to be printed in colour.
 - The new proposals indicated on this plan are based on OS Mapping information and will be limited to the accuracy of this information.
 - This drawing is to be read in conjunction with the Specification requirements detailed in the Manual of Contract Documents for Highways Works (MCDHW) and the PCI/CPP document.
 - All setting out to be agreed on site with the Transport for Buckinghamshire Engineer.
 - For details of the construction hazards and risks associated with the works, refer to the scheme PCI/CPP and HERRF document.
 - Contractors TTM is to be compliant with the October 2013 "red book" requirements for safety at streetworks and Road Works and Chapter 8 of the Traffic Signs Manual.
 - Type of new benches to be agreed between TfB and Denham Parish Council.

- KEY :**
- Existing Blockwork
 - New Blockwork
 - Footway to be re-surfaced
 - Proposed Manchester Bollard
 - Existing lighting column

This map is reproduced from Ordnance Survey material with the permission of the Ordnance Survey on behalf of the Controller of Her Majesty's Stationery Office © Crown copyright. Unauthorised reproduction infringes Crown copyright and may lead to prosecution or civil proceedings. Buckinghamshire County Council 100021529

Rev	Rev. Date	Purpose of revision	Originator	Checker	Approver
0	Mar 2022	PRELIMINARY	DP	GG	JS

Buckinghamshire Council
 The Gateway
 Goshouse Road
 Aylesbury
 Buckinghamshire
 HP13 9FF

Transport for Buckinghamshire
 ROB SMITH
 SERVICE DIRECTOR
 HIGHWAYS AND TECHNICAL SERVICES

Project: **DENHAM LOCAL PRIORITY SCHEME**

Drawing title: **OPTION 1**

Drawing status: **PRELIMINARY**
 Scale: 1:250 @ A3 **DO NOT SCALE**
 Project No: 152031041700044

Drawing number: **S106-RNGJ-2122-GW2-11-SK-0003** Rev: **0**

This drawing is not to be used in whole or part other than for the intended purpose and project as defined on this drawing.

DRAFT