


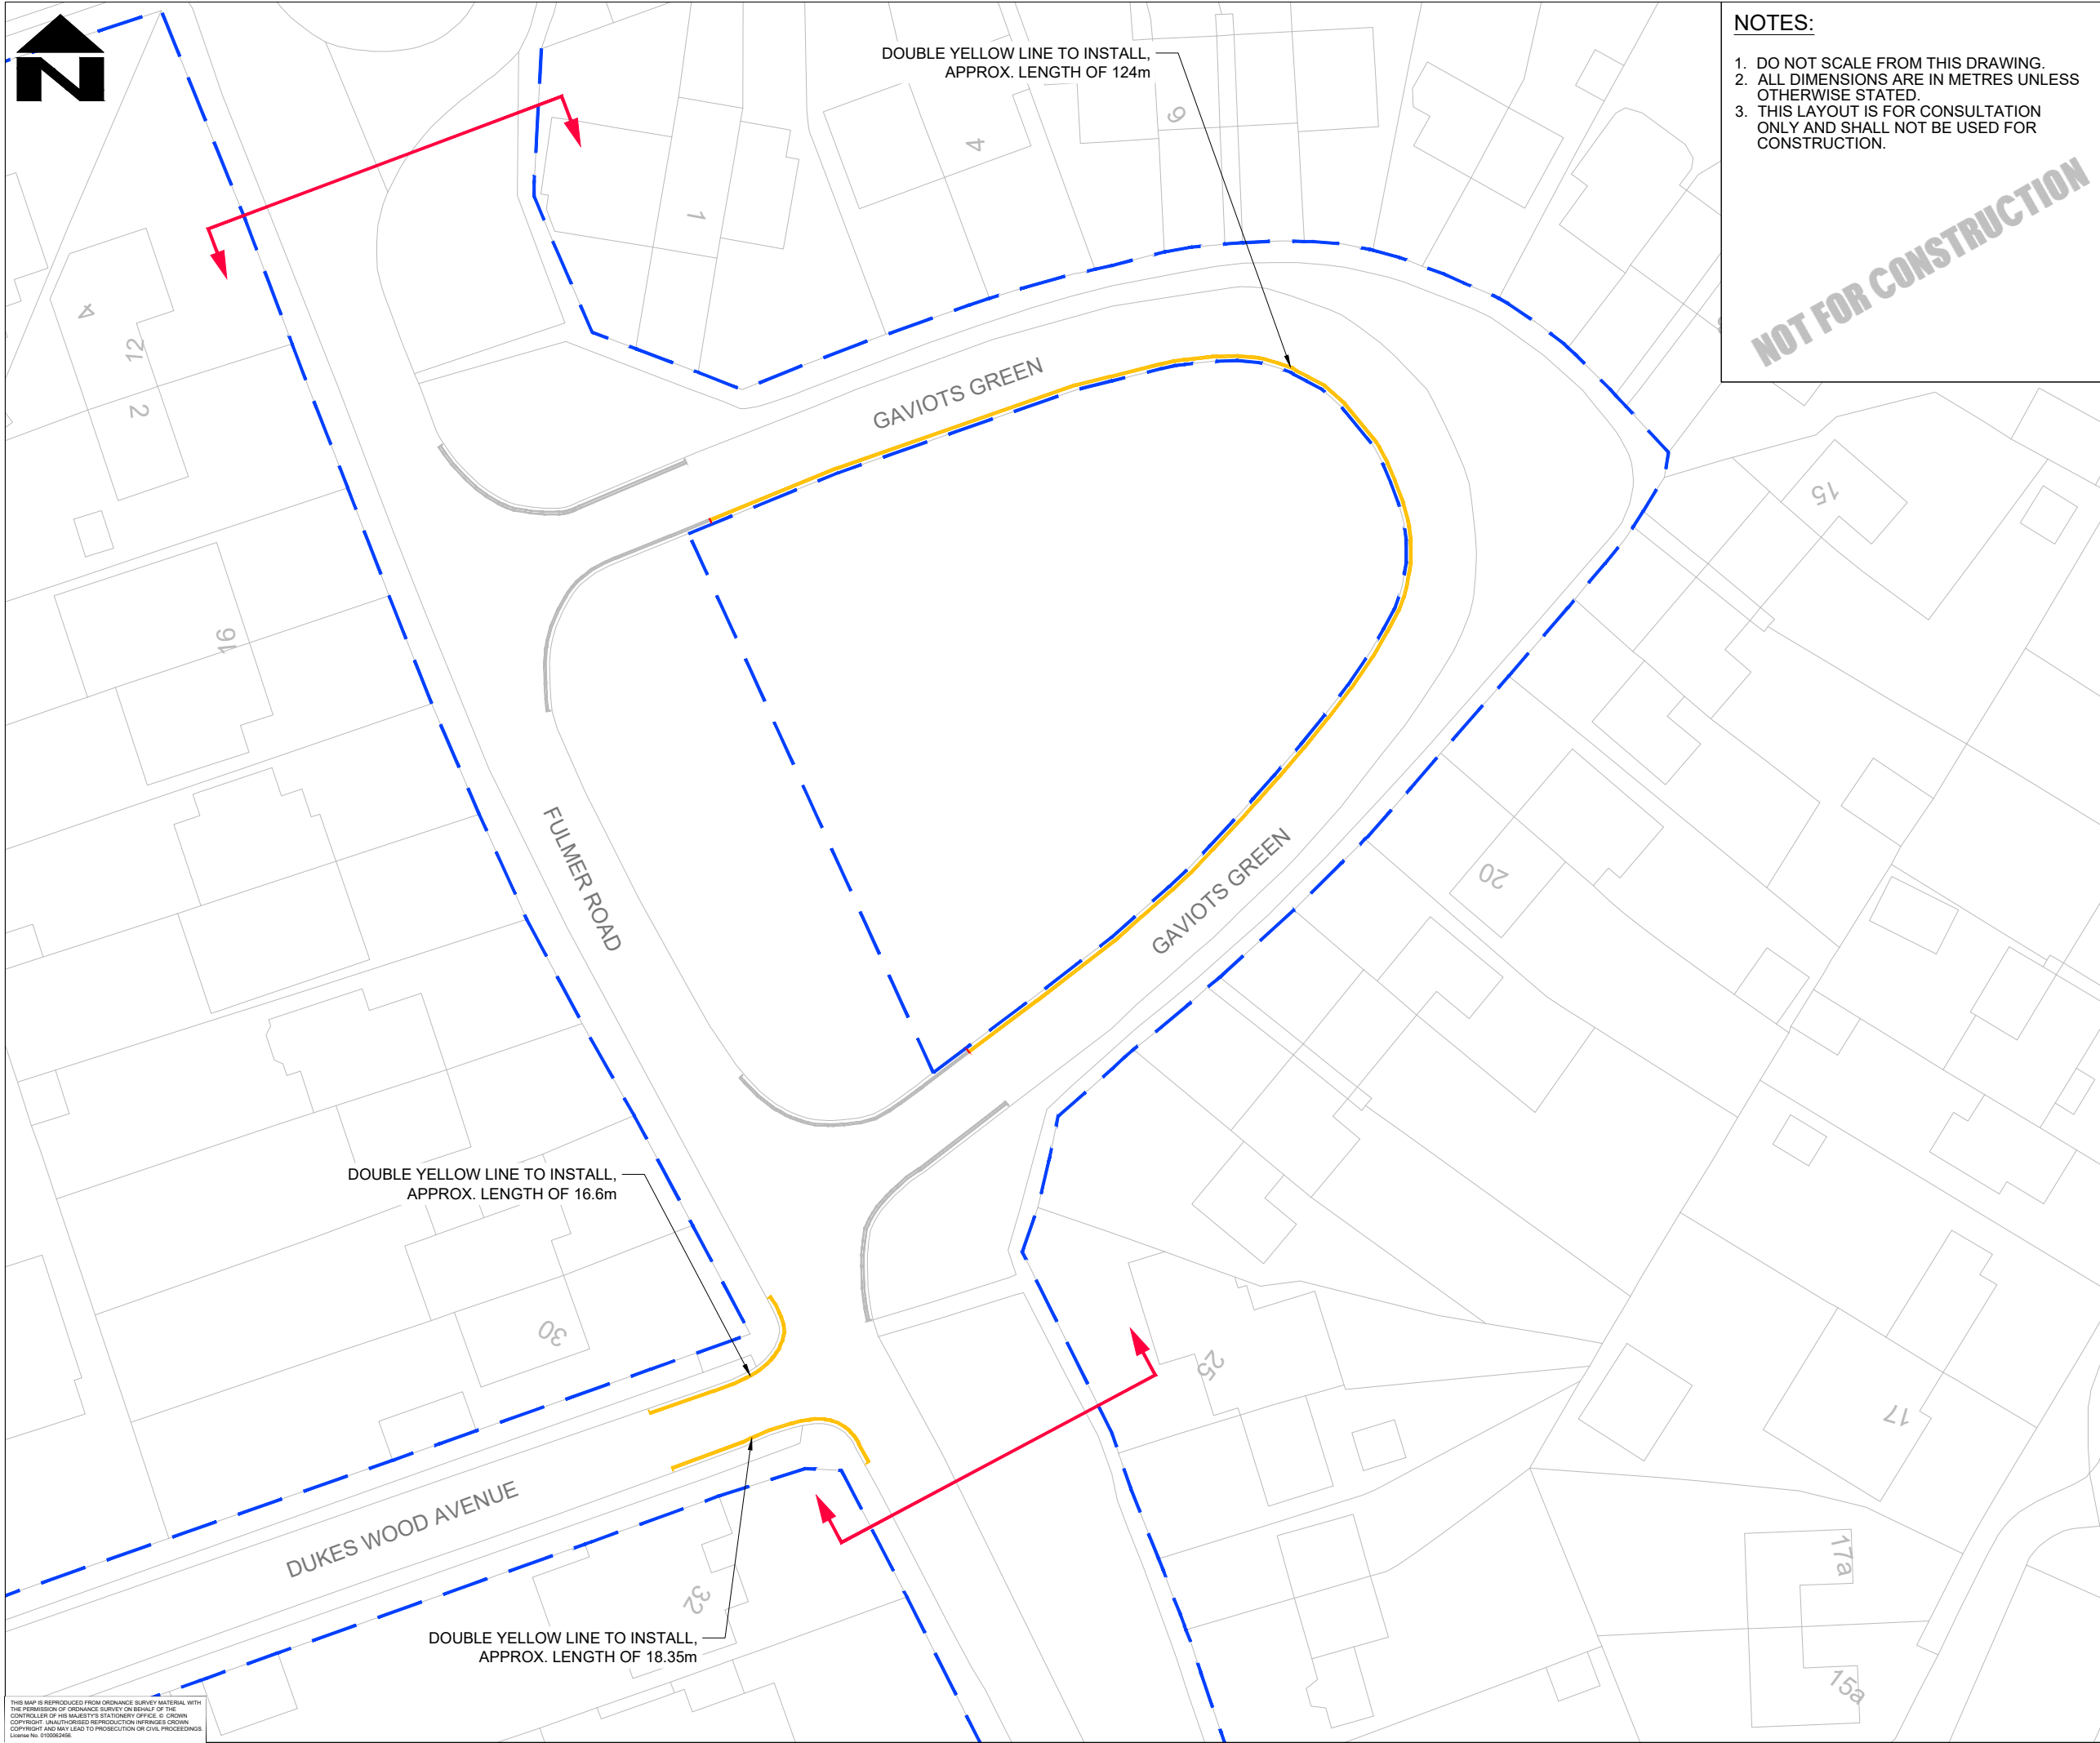

NOTES:

1. DO NOT SCALE FROM THIS DRAWING.

2. ALL DIMENSIONS ARE IN METRES UNLESS OTHERWISE STATED.

3. THIS LAYOUT IS FOR CONSULTATION ONLY AND SHALL NOT BE USED FOR CONSTRUCTION.

KEYS

EXISTING HIGHWAY BOUNDARY

PROPOSED ROAD MARKING

EXISTING ROAD MARKING TO BE REMOVED

SITE EXTENT

KEY PLAN

N.T.S

SAFETY, HEALTH AND ENVIRONMENTAL INFORMATION

In addition to the hazards/risks normally associated with the types of work detailed on this drawing, note the following significant residual risks (Reference shall also be made to the design hazard log).

Construction

None

Maintenance / Cleaning

None

Use

None

Decommissioning / Demolition

None

P01

AA

KM

AHA

14/07/26

For Public Consultation

Rev

Drawn / Des

Checked

Approved

Date

Description

Drawing Status

Suitability

FOR INFORMATION

S2

AtkinsRéalis

Walton Street Office,
Walton Street
Aylesbury
Buckinghamshire
HP20 1UA GB
www.atkinsrealis.com

Copyright © AtkinsRéalis Limited (2026)

Client

Buckinghamshire
Highways

Kevin Goad
Service Director
Highways & Technical Services

Project Title

Gerrards Cross
Parking Review

Drawing Title

CONSULTATION PLAN
GAVIOTS GREEN & DUKE WOOD AVENUE

Scale

1:500

Designed / Drawn

AA

Checked

KM

Approved

AHA

Authorised

UK

Original Size

A3

Date

06/07/26

Date

06/07/26

Date

10/07/26

Date

14/07/26

Drawing Number

Project

00130352 -

Originator

ATR

Volume

HGN

Job No.

00130352

XX

- SK - CH - 000001

Revision

P01

Location


Type

Role

Number



THIS MAP IS REPRODUCED FROM ORDNANCE SURVEY MATERIAL WITH THE PERMISSION OF ORDNANCE SURVEY ON BEHALF OF THE CONTROLLER OF HIS MAJESTY'S STATIONERY OFFICE. © CROWN COPYRIGHT. UNAUTHORISED REPRODUCTION INFRINGES CROWN COPYRIGHT AND MAY LEAD TO PROSECUTION OR CIVIL PROCEEDINGS. Licence No. 0100002456

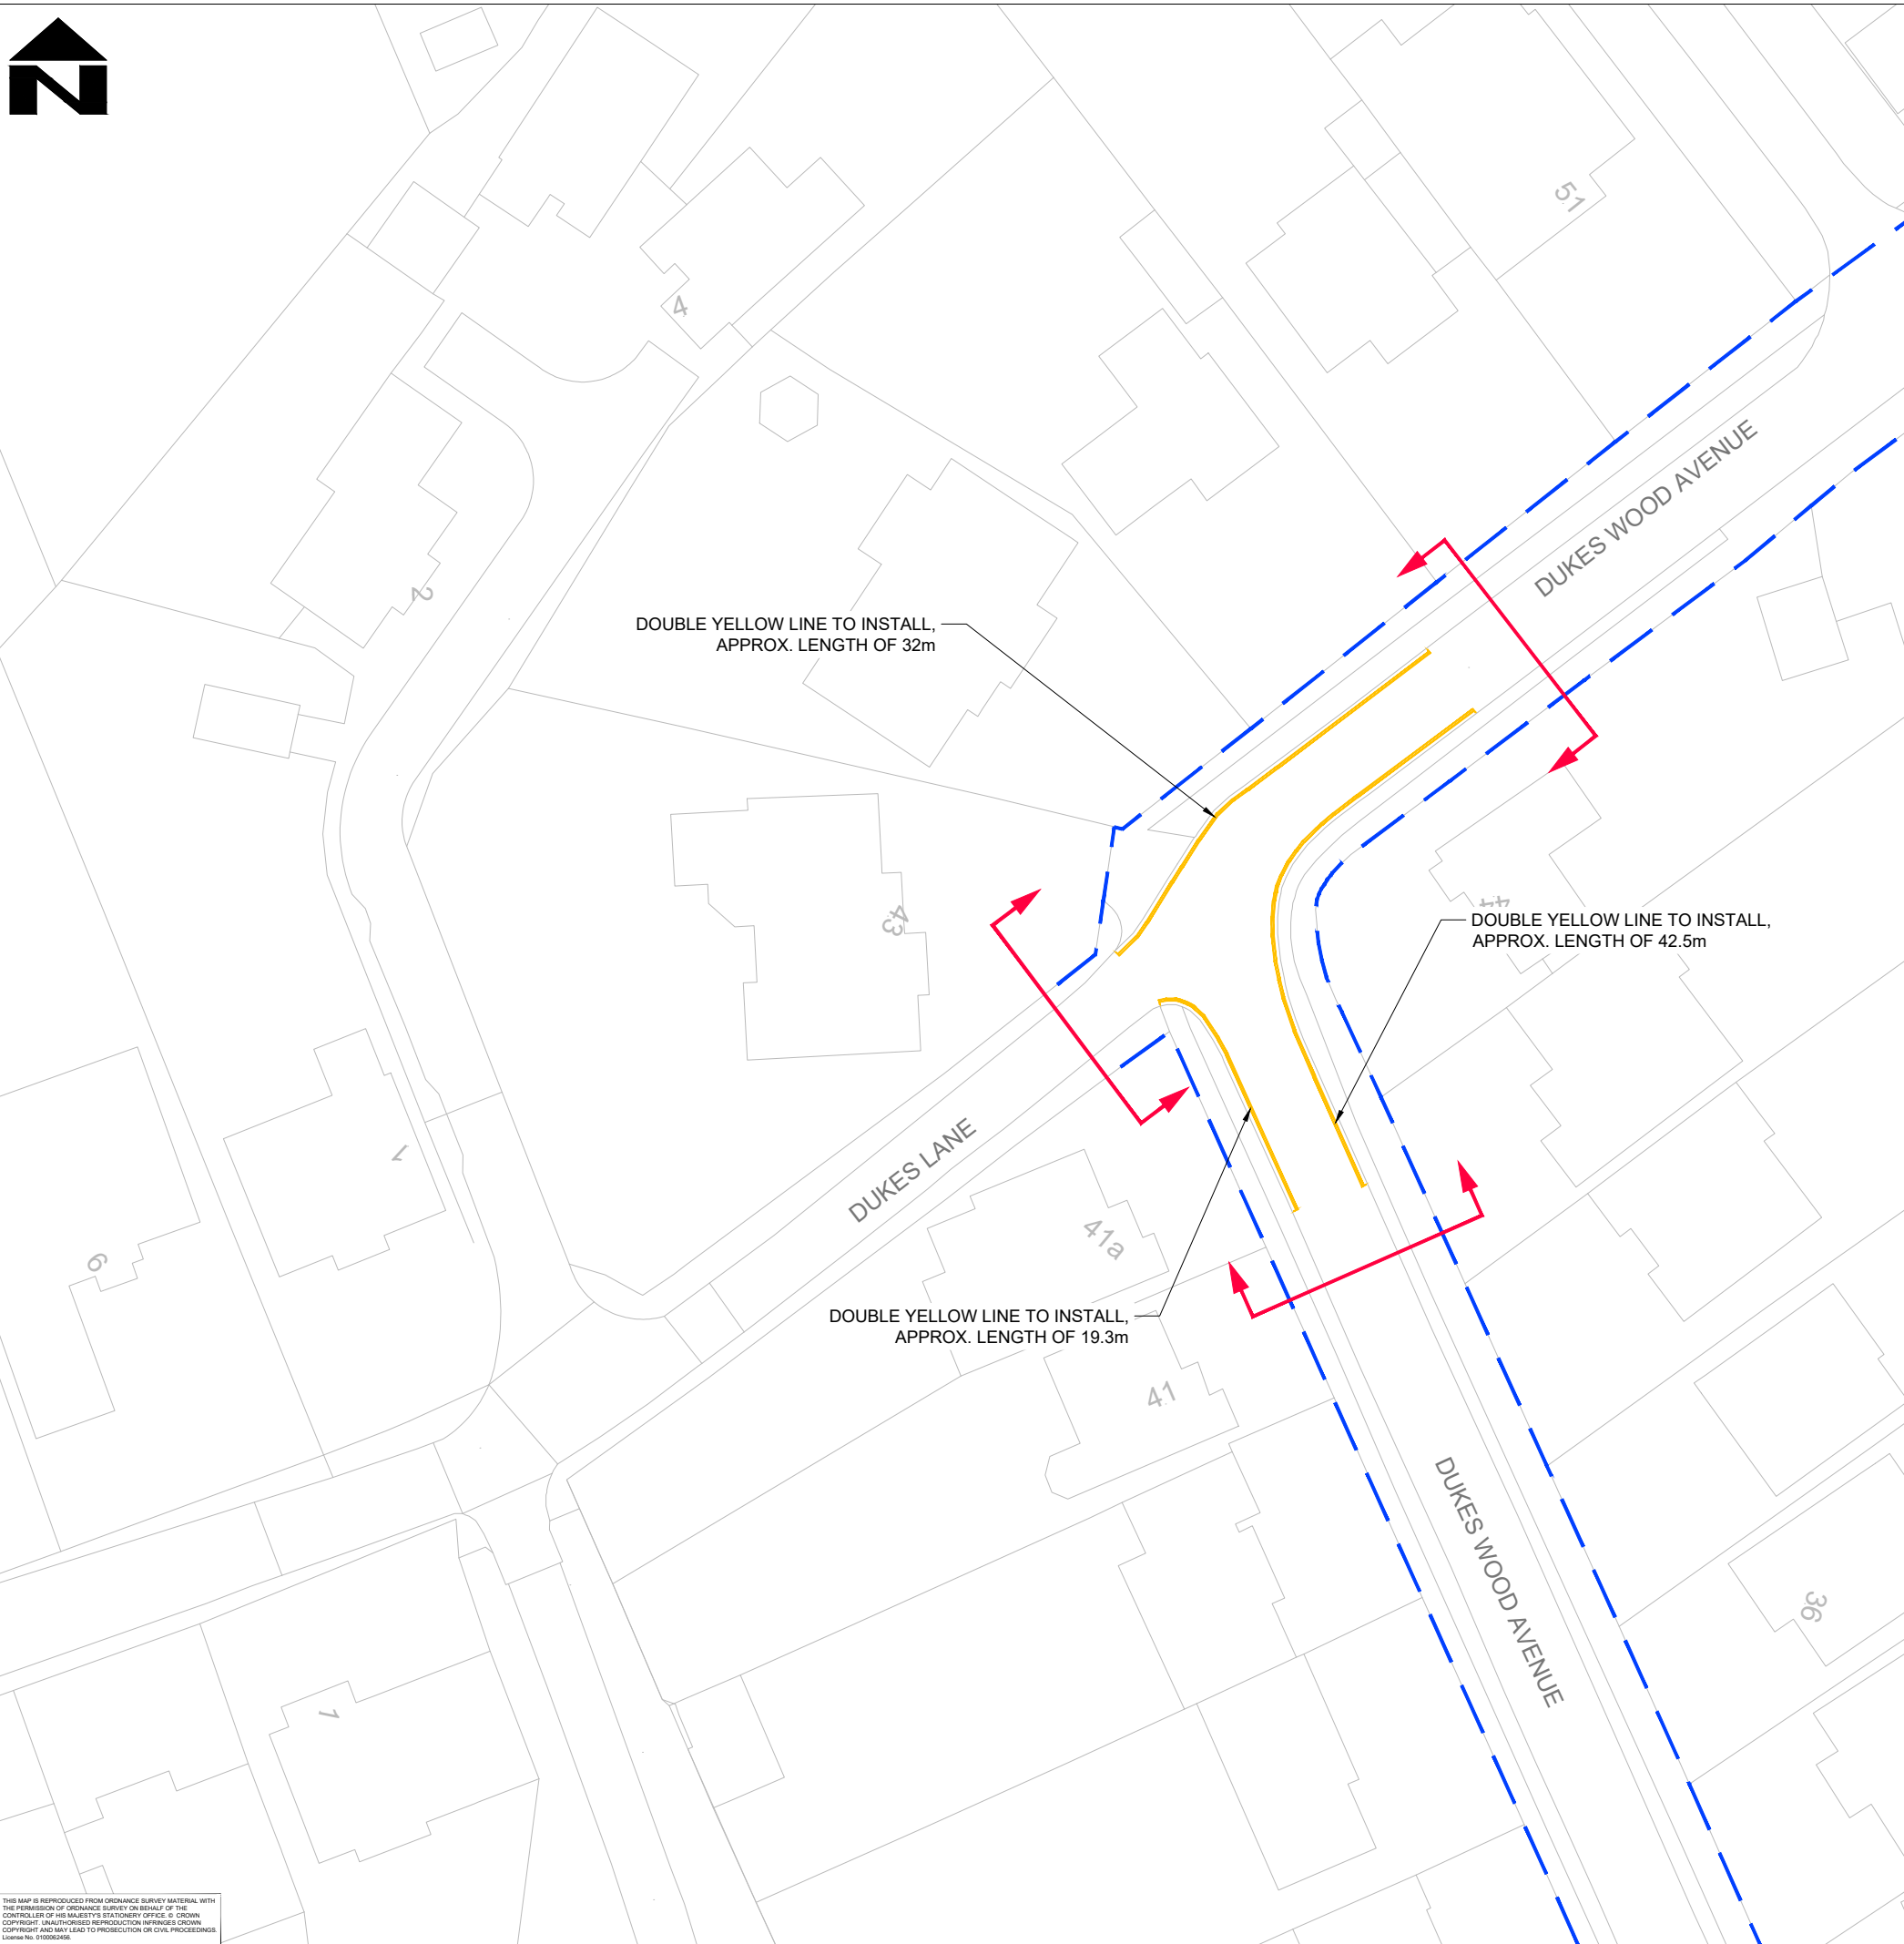


NOTES:

1. DO NOT SCALE FROM THIS DRAWING.
2. ALL DIMENSIONS ARE IN METRES UNLESS OTHERWISE STATED.
3. THIS LAYOUT IS FOR CONSULTATION ONLY AND SHALL NOT BE USED FOR CONSTRUCTION.

NOT FOR CONSTRUCTION

KEYS:

- EXISTING HIGHWAY BOUNDARY
- PROPOSED ROAD MARKING
- SITE EXTENT

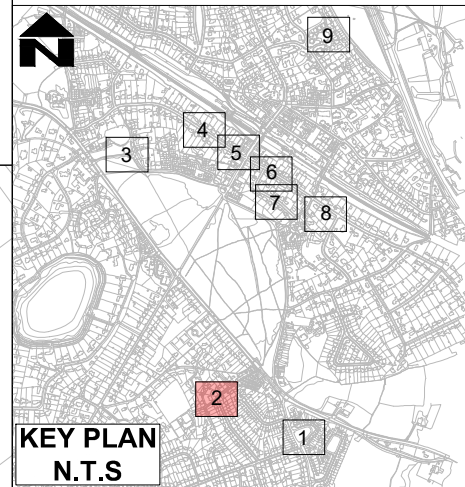

KEY PLAN
N.T.S

SAFETY, HEALTH AND ENVIRONMENTAL INFORMATION

In addition to the hazards/risks normally associated with the types of work detailed on this drawing, note the following significant residual risks (Reference shall also be made to the design hazard log).

Construction				
None				
Maintenance / Cleaning				
None				
Use				
None				
Decommissioning / Demolition				
None				

P01	AA	KM	AHA	14/07/26
For Public Consultation				
Rev	Drawn / Des	Checked	Approved	Date
Description				

Drawing Status	FOR INFORMATION	Suitability	S2
----------------	-----------------	-------------	----

AtkinsRéalis

Walton Street Office,
Walton Street
Aylesbury
Buckinghamshire
HP20 1UA GB
www.atkinsrealis.com

Copyright © AtkinsRéalis Limited (2026)


Buckinghamshire Highways

Kevin Goad
Service Director
Highways & Technical Services

Project Title
Gerrards Cross Parking Review

Drawing Title
**CONSULTATION PLAN
DUKE WOOD AVENUE**

Scale	1:500	Designed / Drawn	AA	Checked	KM	Approved	AHA	Authorised	UK
Original Size	A3	Date	06/07/26	Date	06/07/26	Date	10/07/26	Date	14/07/26
Drawing Number	00130352	Project	XX	Originator	ATR	Volume	HGN	Job No.	00130352
					- SK	- CH	- 000002	Revision	P01
		Location		Type		Role		Number	

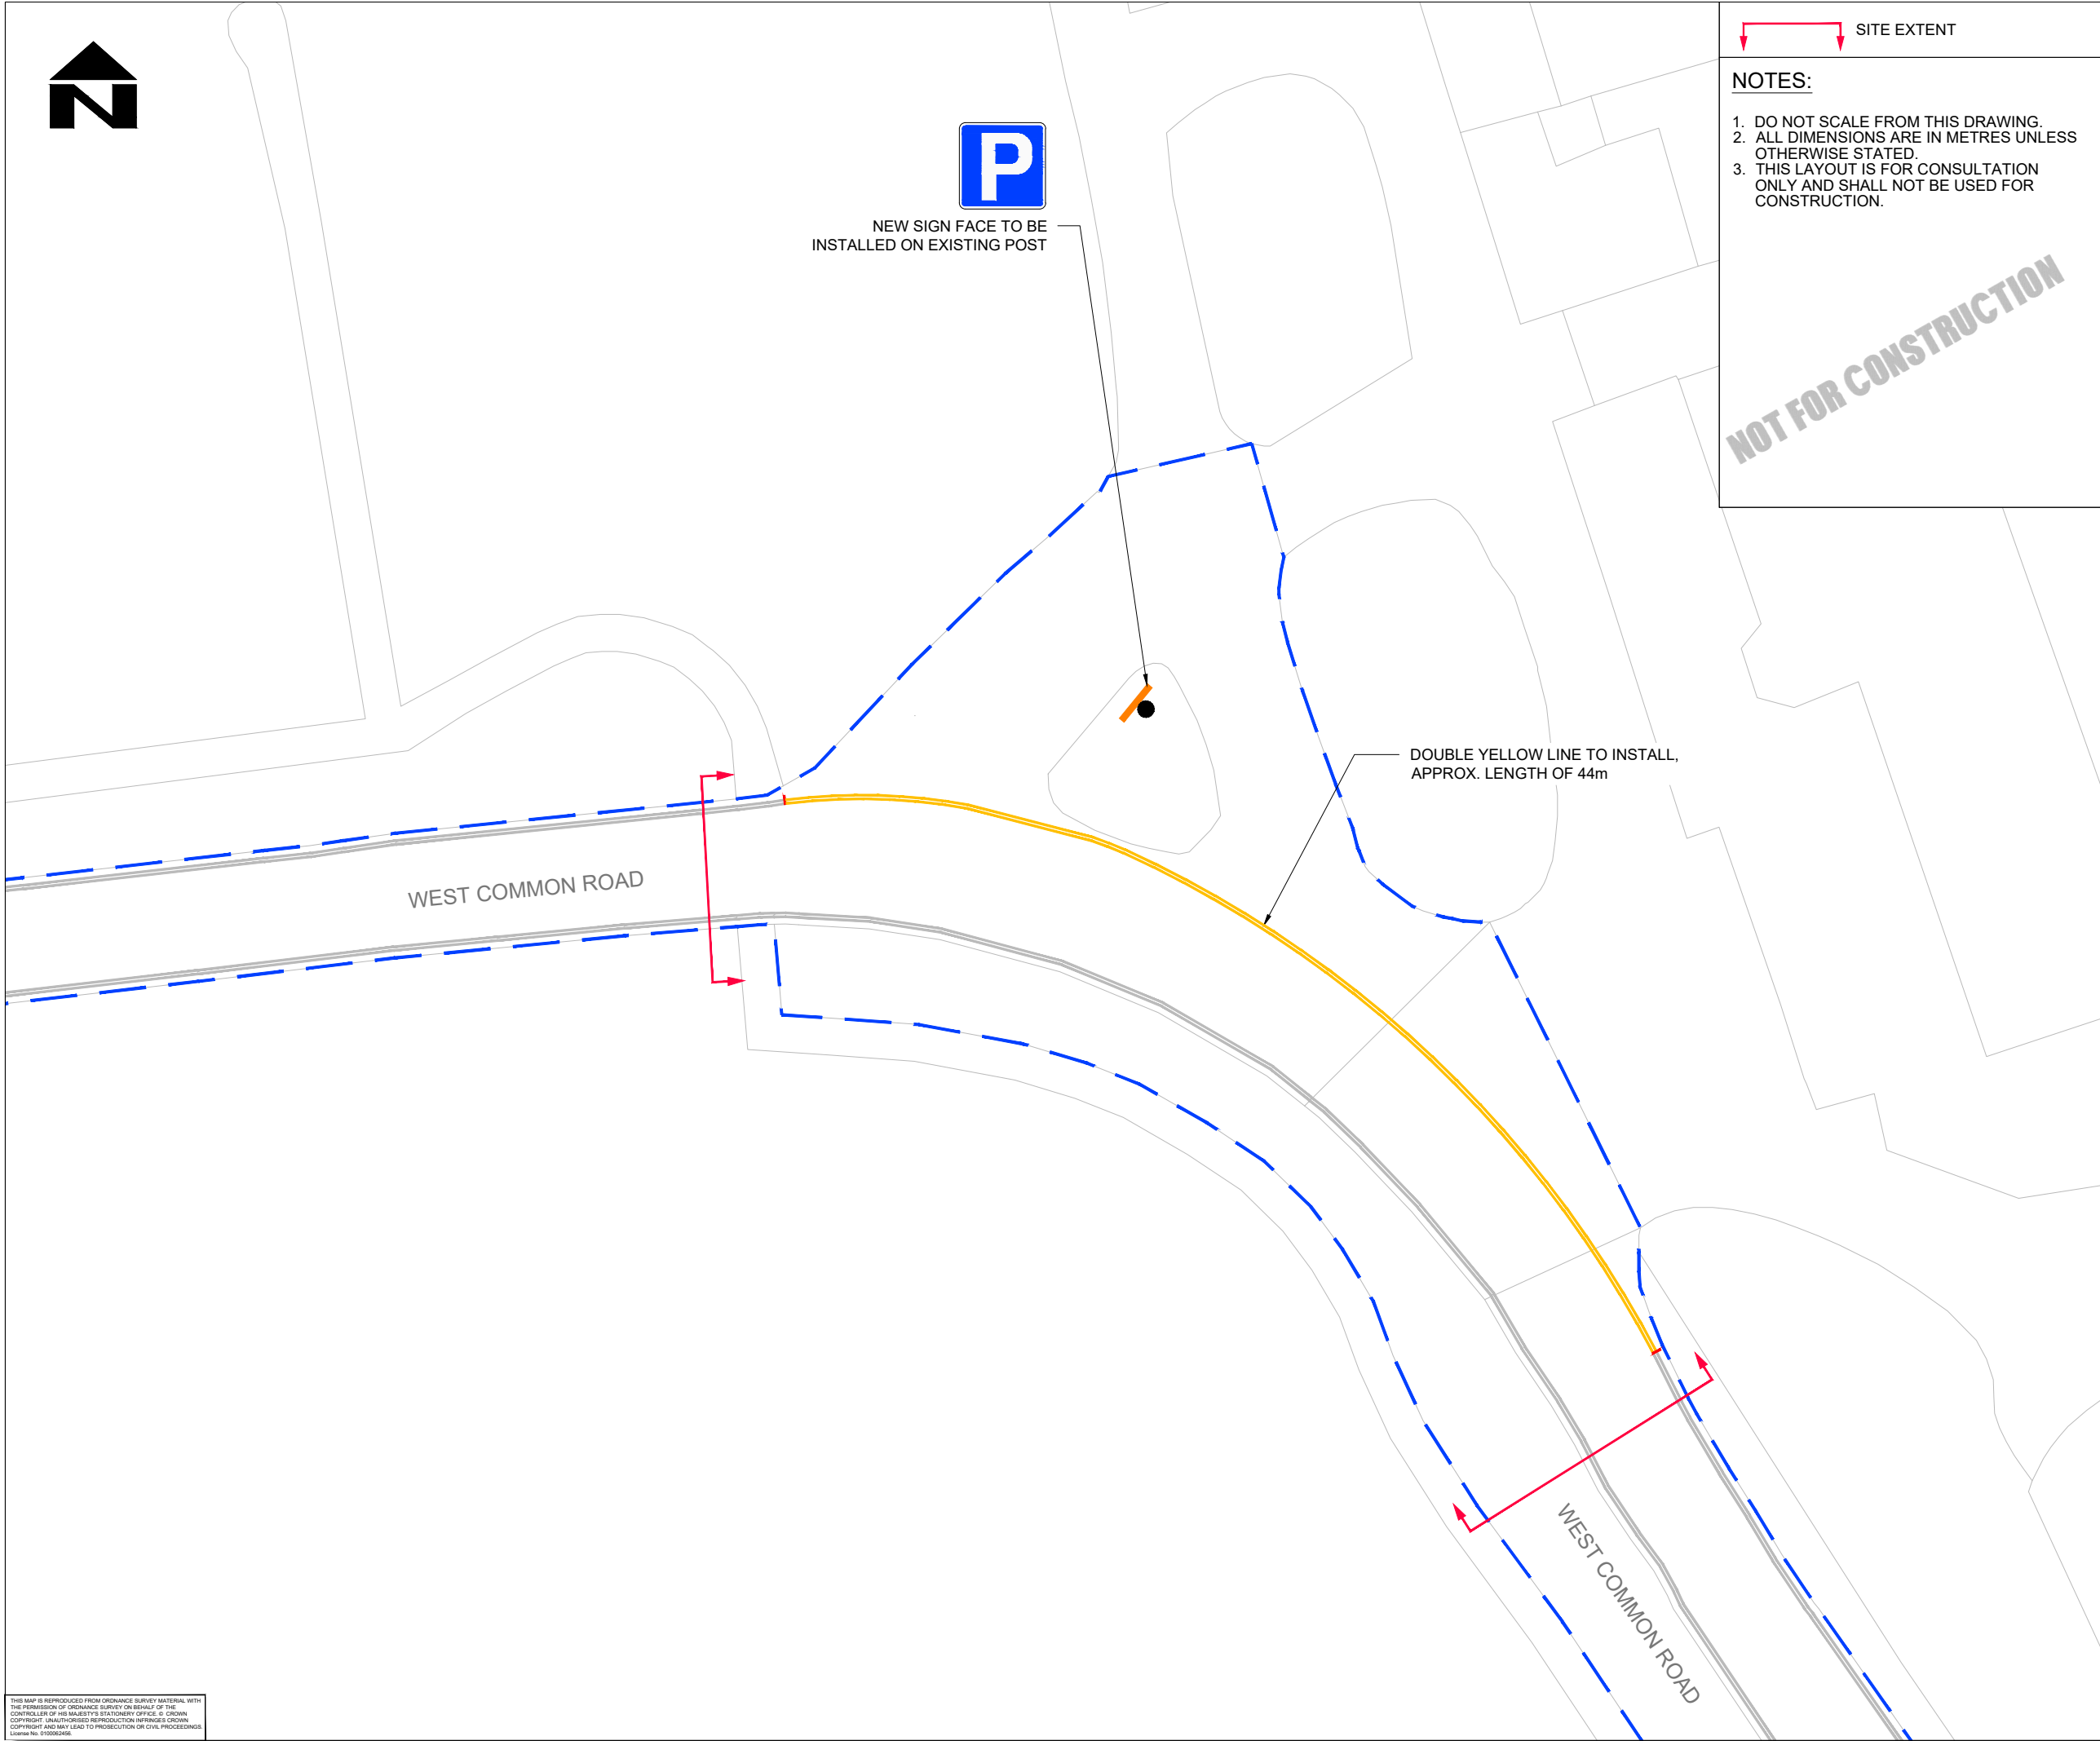

NOTES:

- DO NOT SCALE FROM THIS DRAWING.
- ALL DIMENSIONS ARE IN METRES UNLESS OTHERWISE STATED.
- THIS LAYOUT IS FOR CONSULTATION ONLY AND SHALL NOT BE USED FOR CONSTRUCTION.

NOT FOR CONSTRUCTION

KEYS

- EXISTING HIGHWAY BOUNDARY
- PROPOSED ROAD MARKING
- EXISTING ROAD MARKING TO BE REMOVED
- PROPOSED TRAFFIC SIGN FACE/ POST
- EXISTING TRAFFIC SIGN FACE/ POST

KEY PLAN
N.T.S

SAFETY, HEALTH AND ENVIRONMENTAL INFORMATION

Construction				
None				
Maintenance / Cleaning				
None				
Use				
None				
Decommissioning / Demolition				
None				
P01	AA	KM	AHA	14/07/26
For Public Consultation				
Rev	Drawn / Des	Checked	Approved	Date
Description				

Drawing Status	FOR INFORMATION	Suitability	S2
----------------	-----------------	-------------	----

AtkinsRéalis

Walton Street Office,
Walton Street
Aylesbury
Buckinghamshire
HP20 1UA GB
www.atkinsrealis.com

Copyright © AtkinsRéalis Limited (2026)


Buckinghamshire Highways

Kevin Goad
Service Director
Highways & Technical Services

Project Title
Gerrards Cross Parking Review


Drawing Title
**CONSULTATION PLAN
WEST COMMON ROAD**

Scale	1:250	Designed / Drawn	AA	Checked	KM	Approved	AHA	Authorised	UK
Original Size	A3	Date	06/07/26	Date	06/07/26	Date	10/07/26	Date	14/07/26
Drawing Number	00130352	Project	XX	Originator	ATR	Volume	HGN	Job No.	00130352
Location		Type		Role		Number		Revision	P01

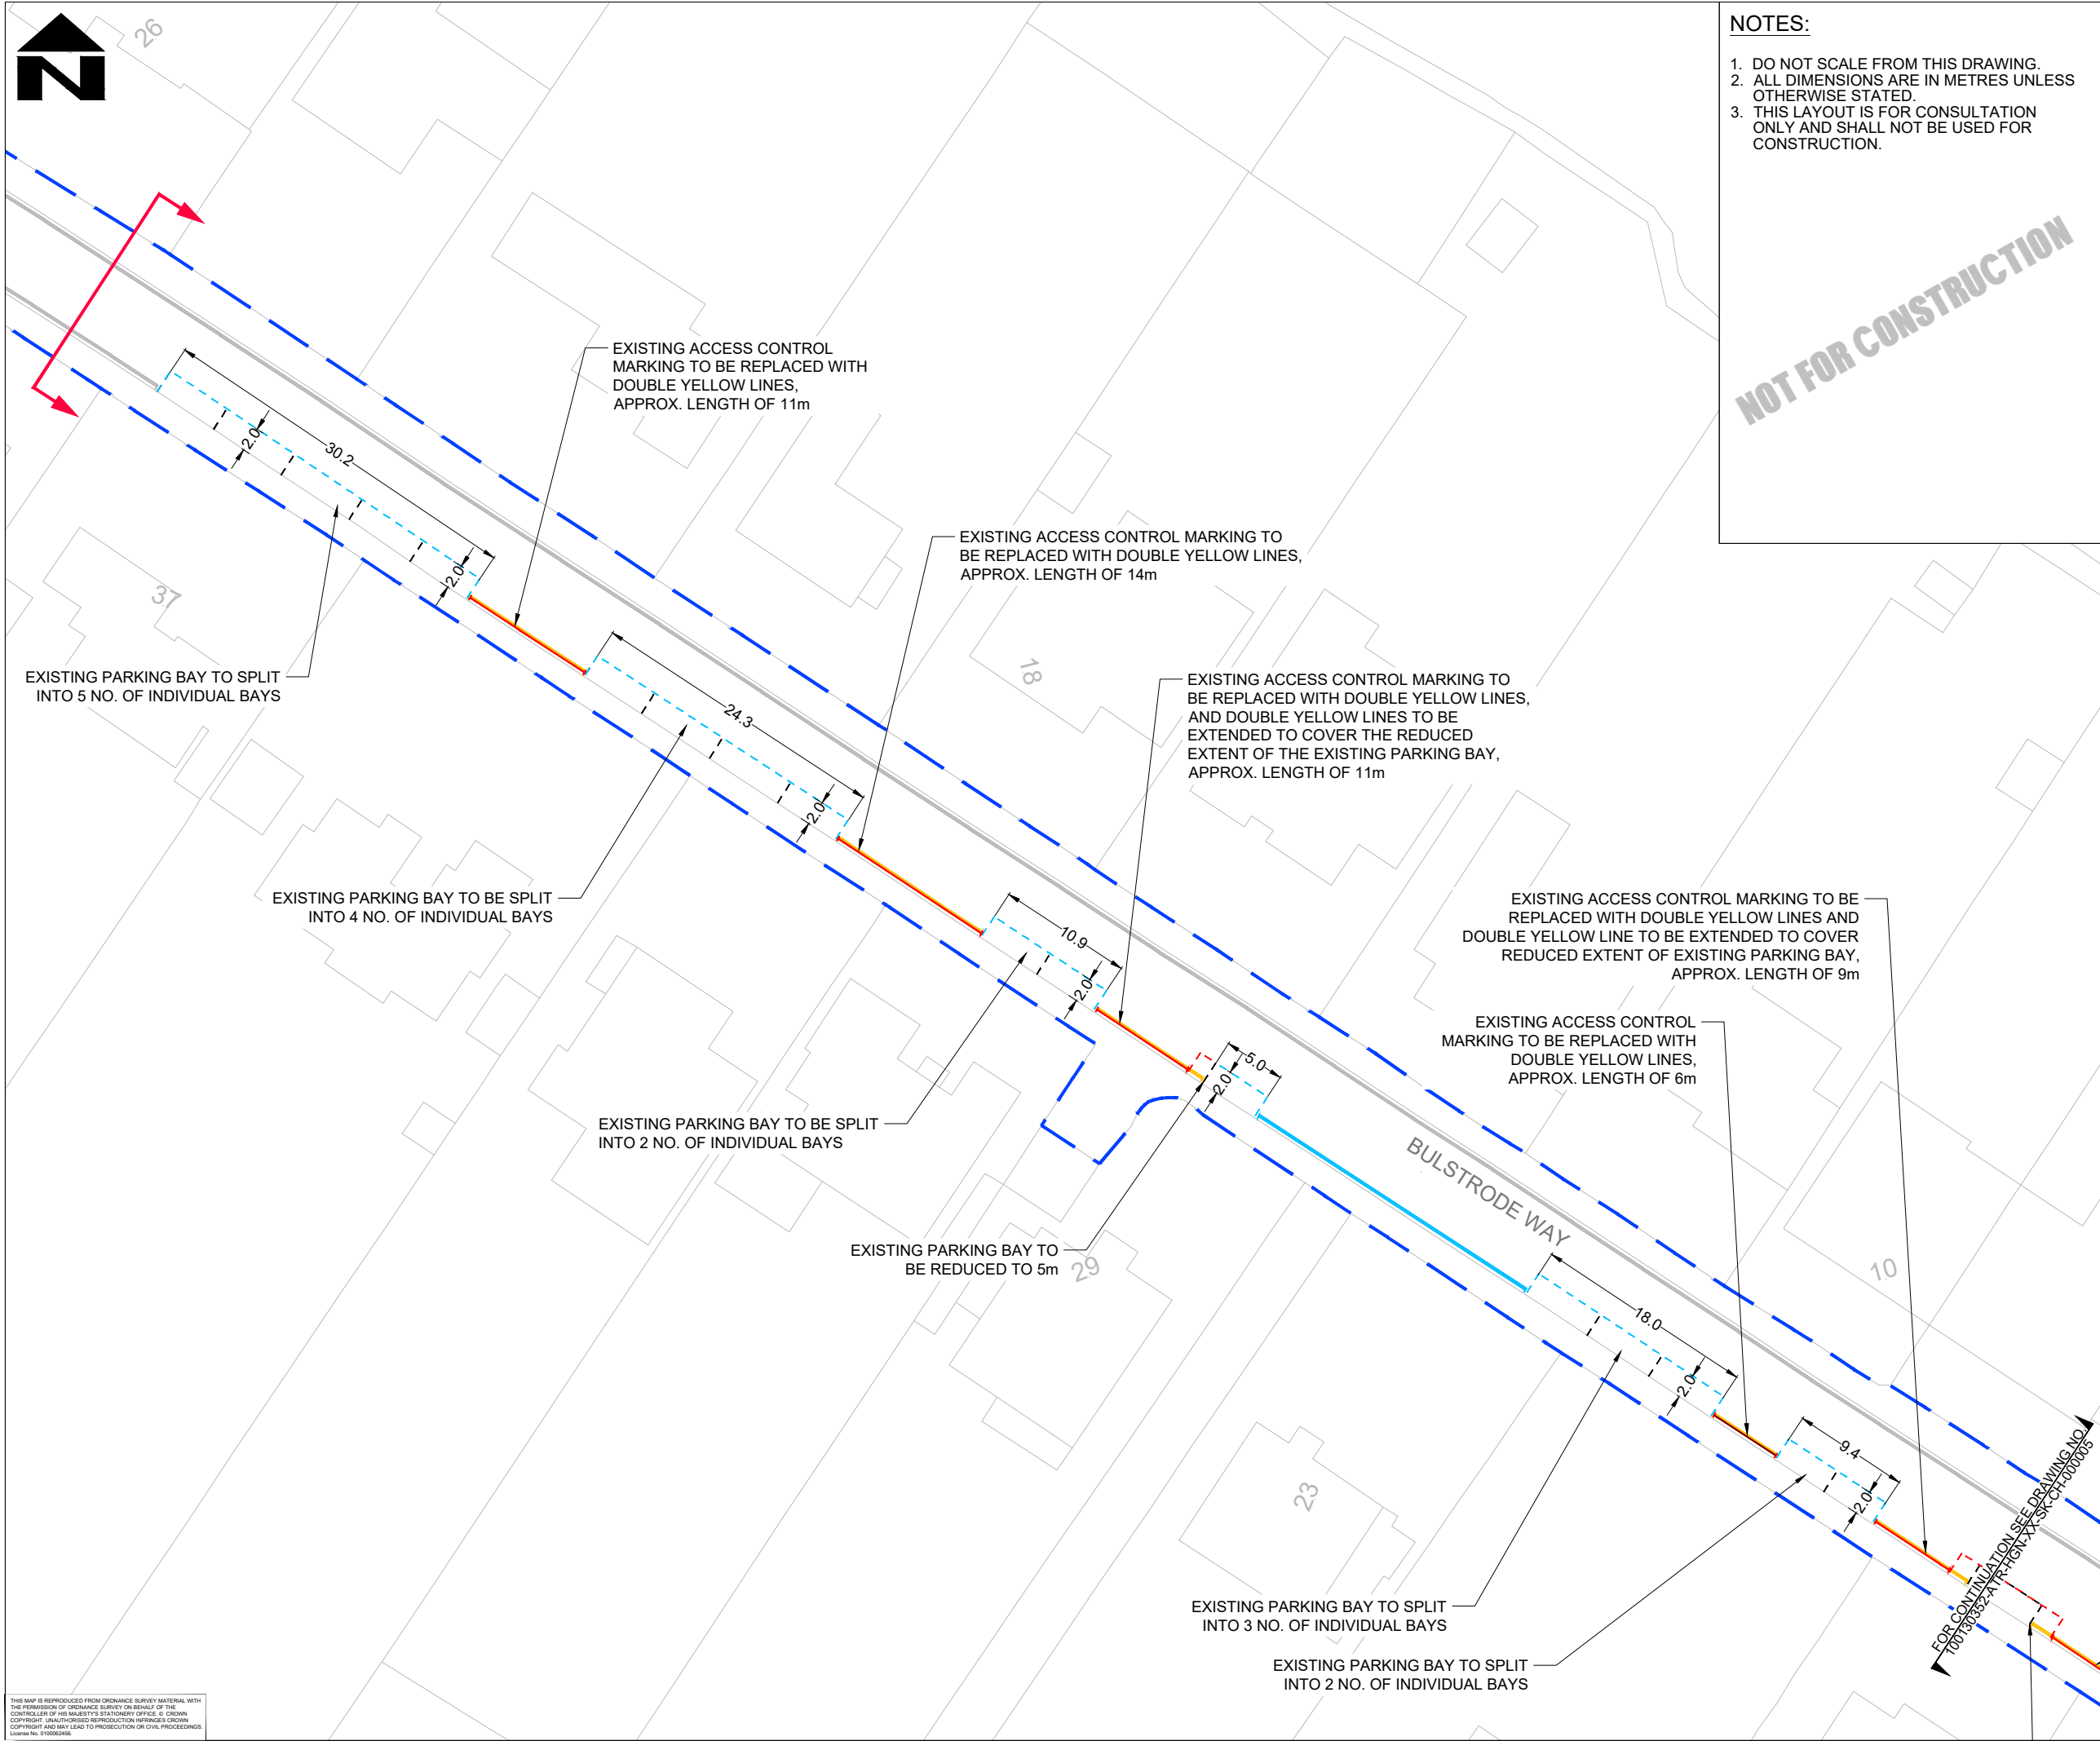

- NOTES:**
- 1. DO NOT SCALE FROM THIS DRAWING.
 - 2. ALL DIMENSIONS ARE IN METRES UNLESS OTHERWISE STATED.
 - 3. THIS LAYOUT IS FOR CONSULTATION ONLY AND SHALL NOT BE USED FOR CONSTRUCTION.

- KEYS:**
- EXISTING HIGHWAY BOUNDARY
 - PROPOSED ROAD MARKING
 - EXISTING ROAD MARKING TO BE REFRESHED
 - EXISTING ROAD MARKING TO BE REMOVED
 - SITE EXTENT

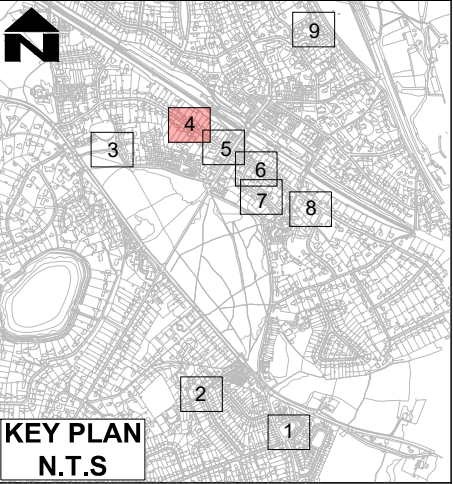

KEY PLAN
N.T.S

SAFETY, HEALTH AND ENVIRONMENTAL INFORMATION

In addition to the hazards/risks normally associated with the types of work detailed on this drawing, note the following significant residual risks (Reference shall also be made to the design hazard log).

Construction				
None				
Maintenance / Cleaning				
None				
Use				
None				
Decommissioning / Demolition				
None				

P01	AA	KM	AHA	14/07/26
For Public Consultation				
Rev	Drawn / Des	Checked	Approved	Date
Description				

Drawing Status	Suitability
FOR INFORMATION	S2

AtkinsRéalis

Walton Street Office,
Walton Street
Aylesbury
Buckinghamshire
HP20 1UA GB
www.atkinsrealis.com

Copyright © AtkinsRéalis Limited (2026)

Client

Buckinghamshire Highways

Kevin Goad
Service Director
Highways & Technical Services


Project Title

Gerrards Cross
Parking Review

Drawing Title

CONSULTATION PLAN
BULSTRODE WAY (SHEET 1 OF 4)

Scale	1:500	Designed / Drawn	AA	Checked	KM	Approved	AHA	Authorised	UK
Original Size	A3	Date	06/07/26	Date	06/07/26	Date	10/07/26	Date	14/07/26
Drawing Number	00130352 - XX	Originator	ATR - SK	Volume	HGN - CH - 000004	Job No.	00130352	Revision	P01
Project	00130352 - XX	Location		Type		Role		Number	

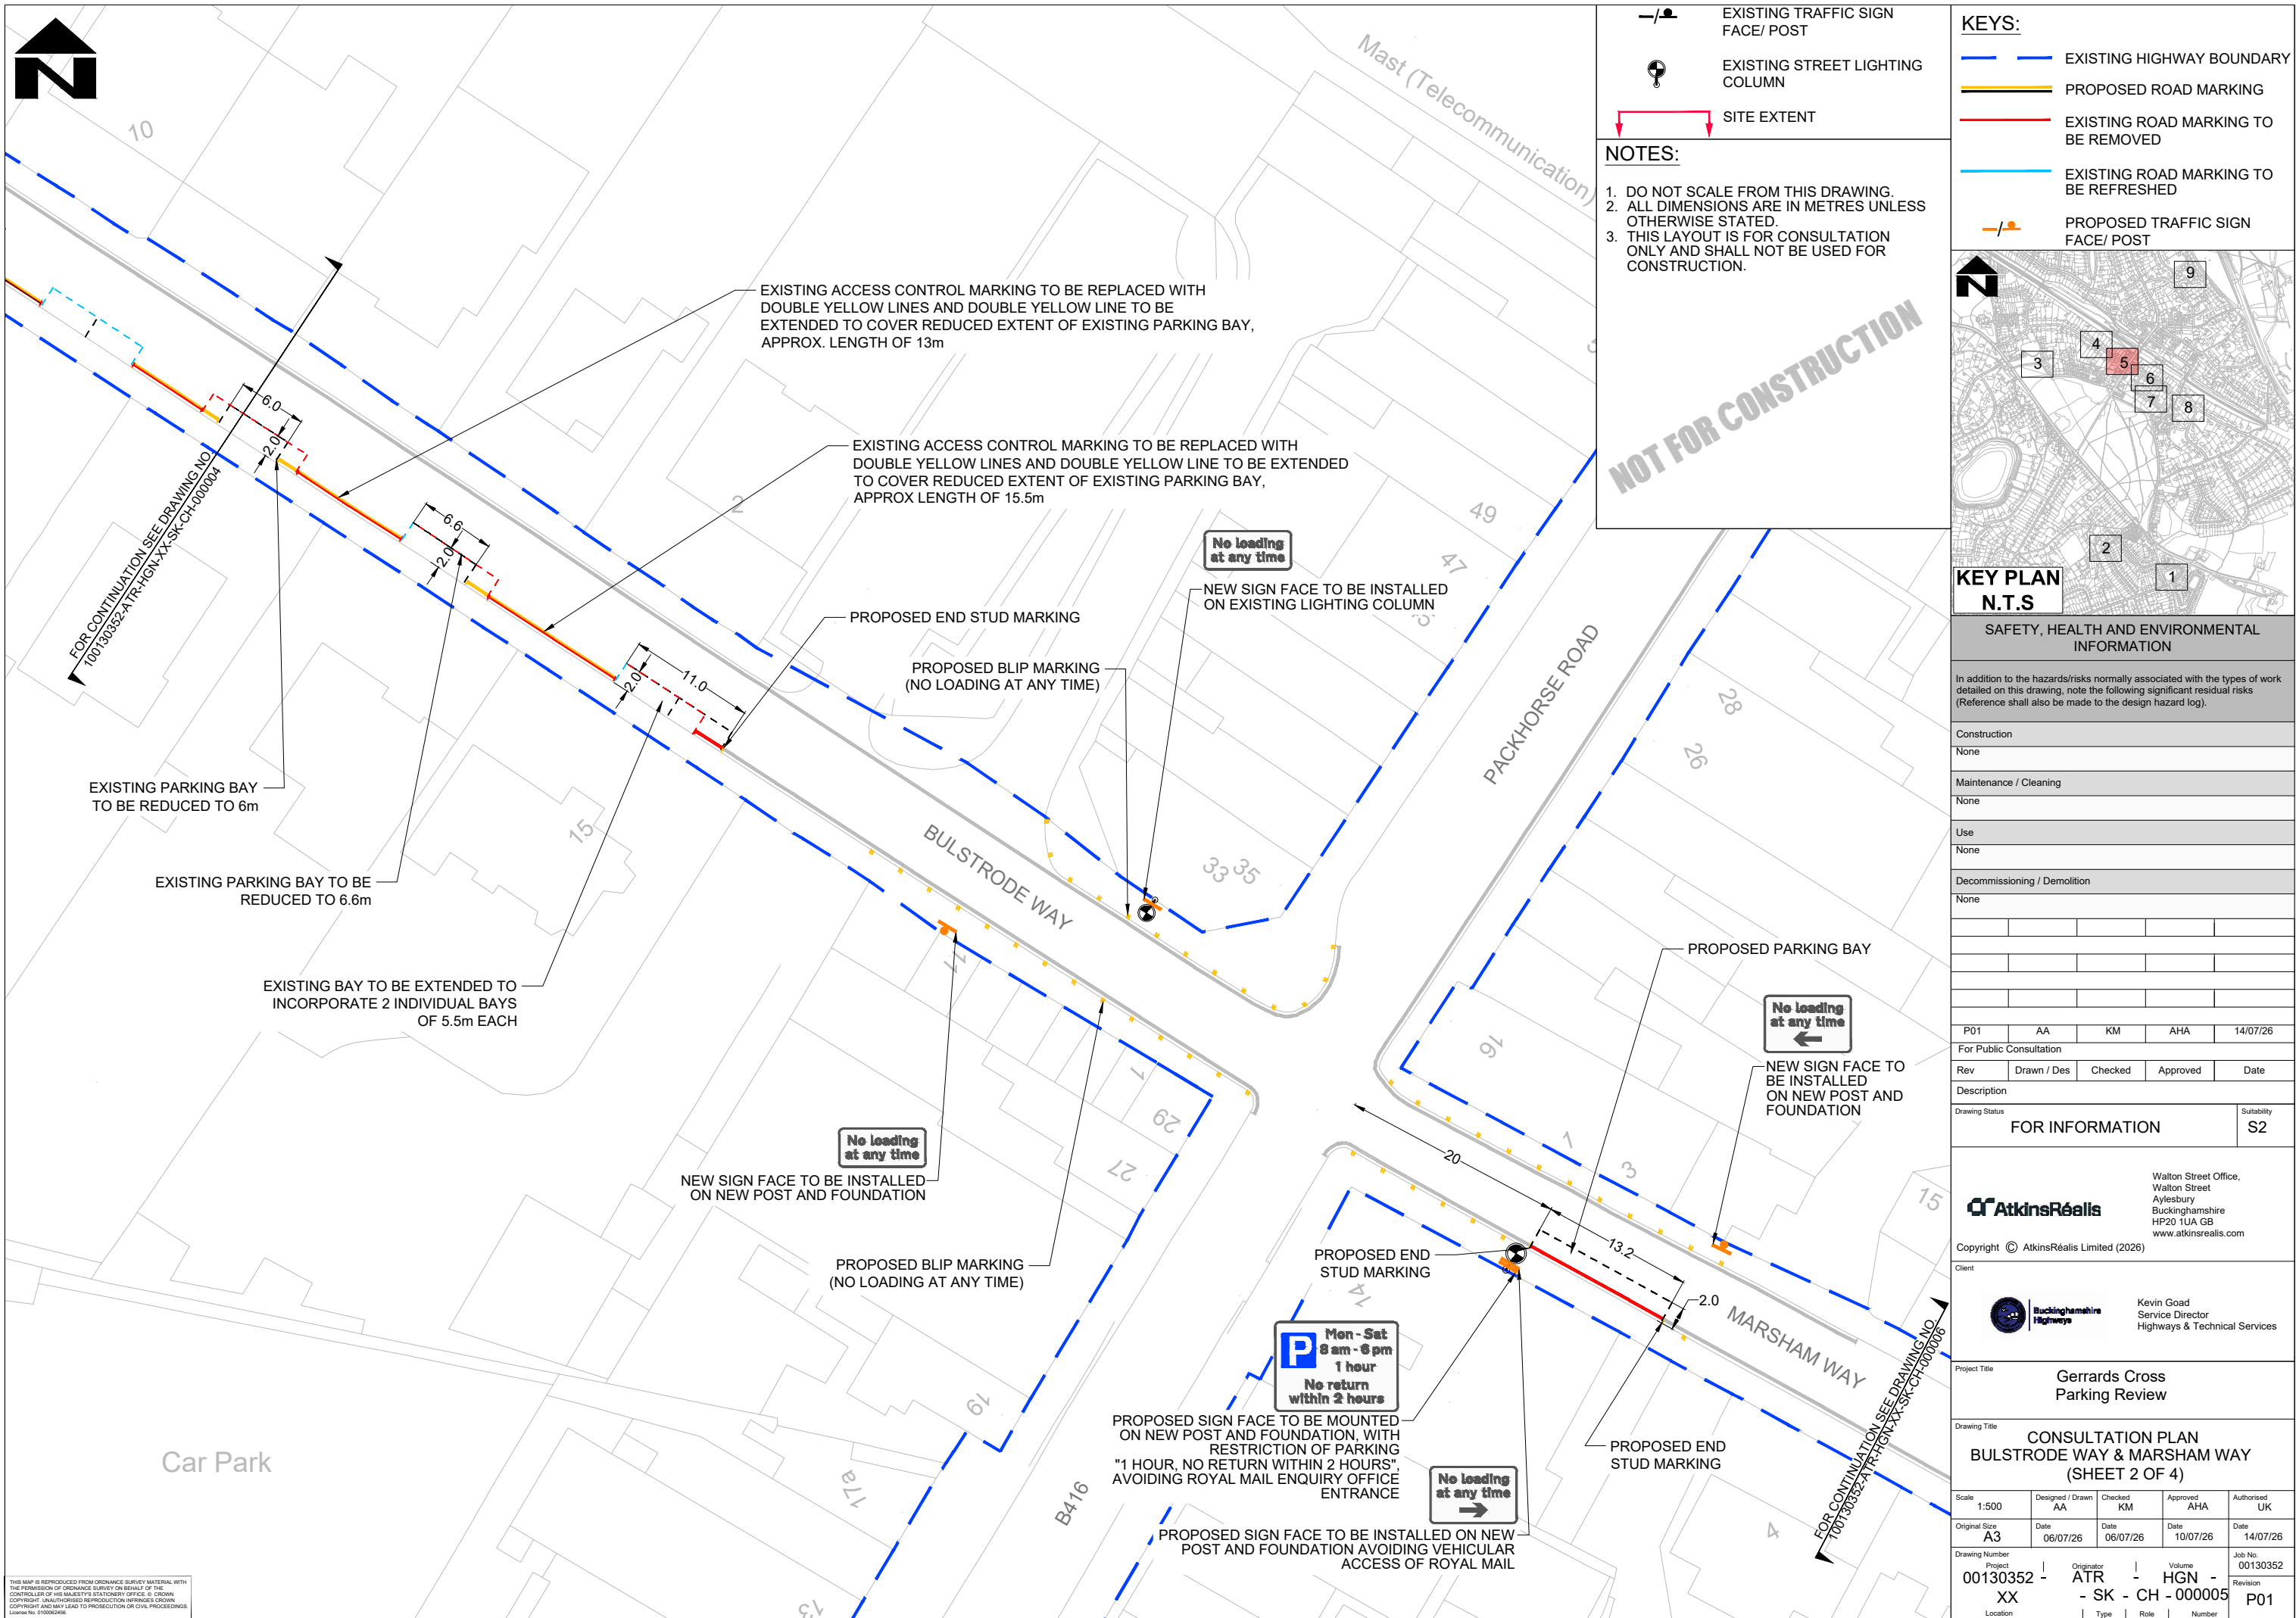

EXISTING TRAFFIC SIGN FACE/ POST

EXISTING STREET LIGHTING COLUMN

SITE EXTENT

NOTES:

- DO NOT SCALE FROM THIS DRAWING.
- ALL DIMENSIONS ARE IN METRES UNLESS OTHERWISE STATED.
- THIS LAYOUT IS FOR CONSULTATION ONLY AND SHALL NOT BE USED FOR CONSTRUCTION.

KEYS:

- EXISTING HIGHWAY BOUNDARY
- PROPOSED ROAD MARKING
- EXISTING ROAD MARKING TO BE REMOVED
- EXISTING ROAD MARKING TO BE REFRESHED
- PROPOSED TRAFFIC SIGN FACE/ POST

KEY PLAN N.T.S

SAFETY, HEALTH AND ENVIRONMENTAL INFORMATION

In addition to the hazards/risks normally associated with the types of work detailed on this drawing, note the following significant residual risks (Reference shall also be made to the design hazard log).

Construction	Maintenance / Cleaning	Use	Decommissioning / Demolition
None	None	None	None

Rev	Drawn / Des	Checked	Approved	Date
P01	AA	KM	AHA	14/07/26

FOR INFORMATION

S2

AtkinsRéalis

Walton Street Office,
Walton Street
Aylesbury
Buckinghamshire
HP20 1UA GB
www.atkinsrealis.com

Copyright © AtkinsRéalis Limited (2026)

Client: Kevin Goad
Service Director
Highways & Technical Services


Project Title: Gerrards Cross Parking Review


Drawing Title: CONSULTATION PLAN
BULSTRODE WAY & MARSHAM WAY
(SHEET 2 OF 4)

Scale	Designed / Drawn	Checked	Approved	Authorised
1:500	AA	KM	AHA	UK

Original Size	Date	Date	Date	Date
A3	06/07/26	06/07/26	10/07/26	14/07/26

Drawing Number	Project	Originator	Volume	Job No.
00130352 - XX	ATR - SK - CH - 000005	HGN	00130352	P01

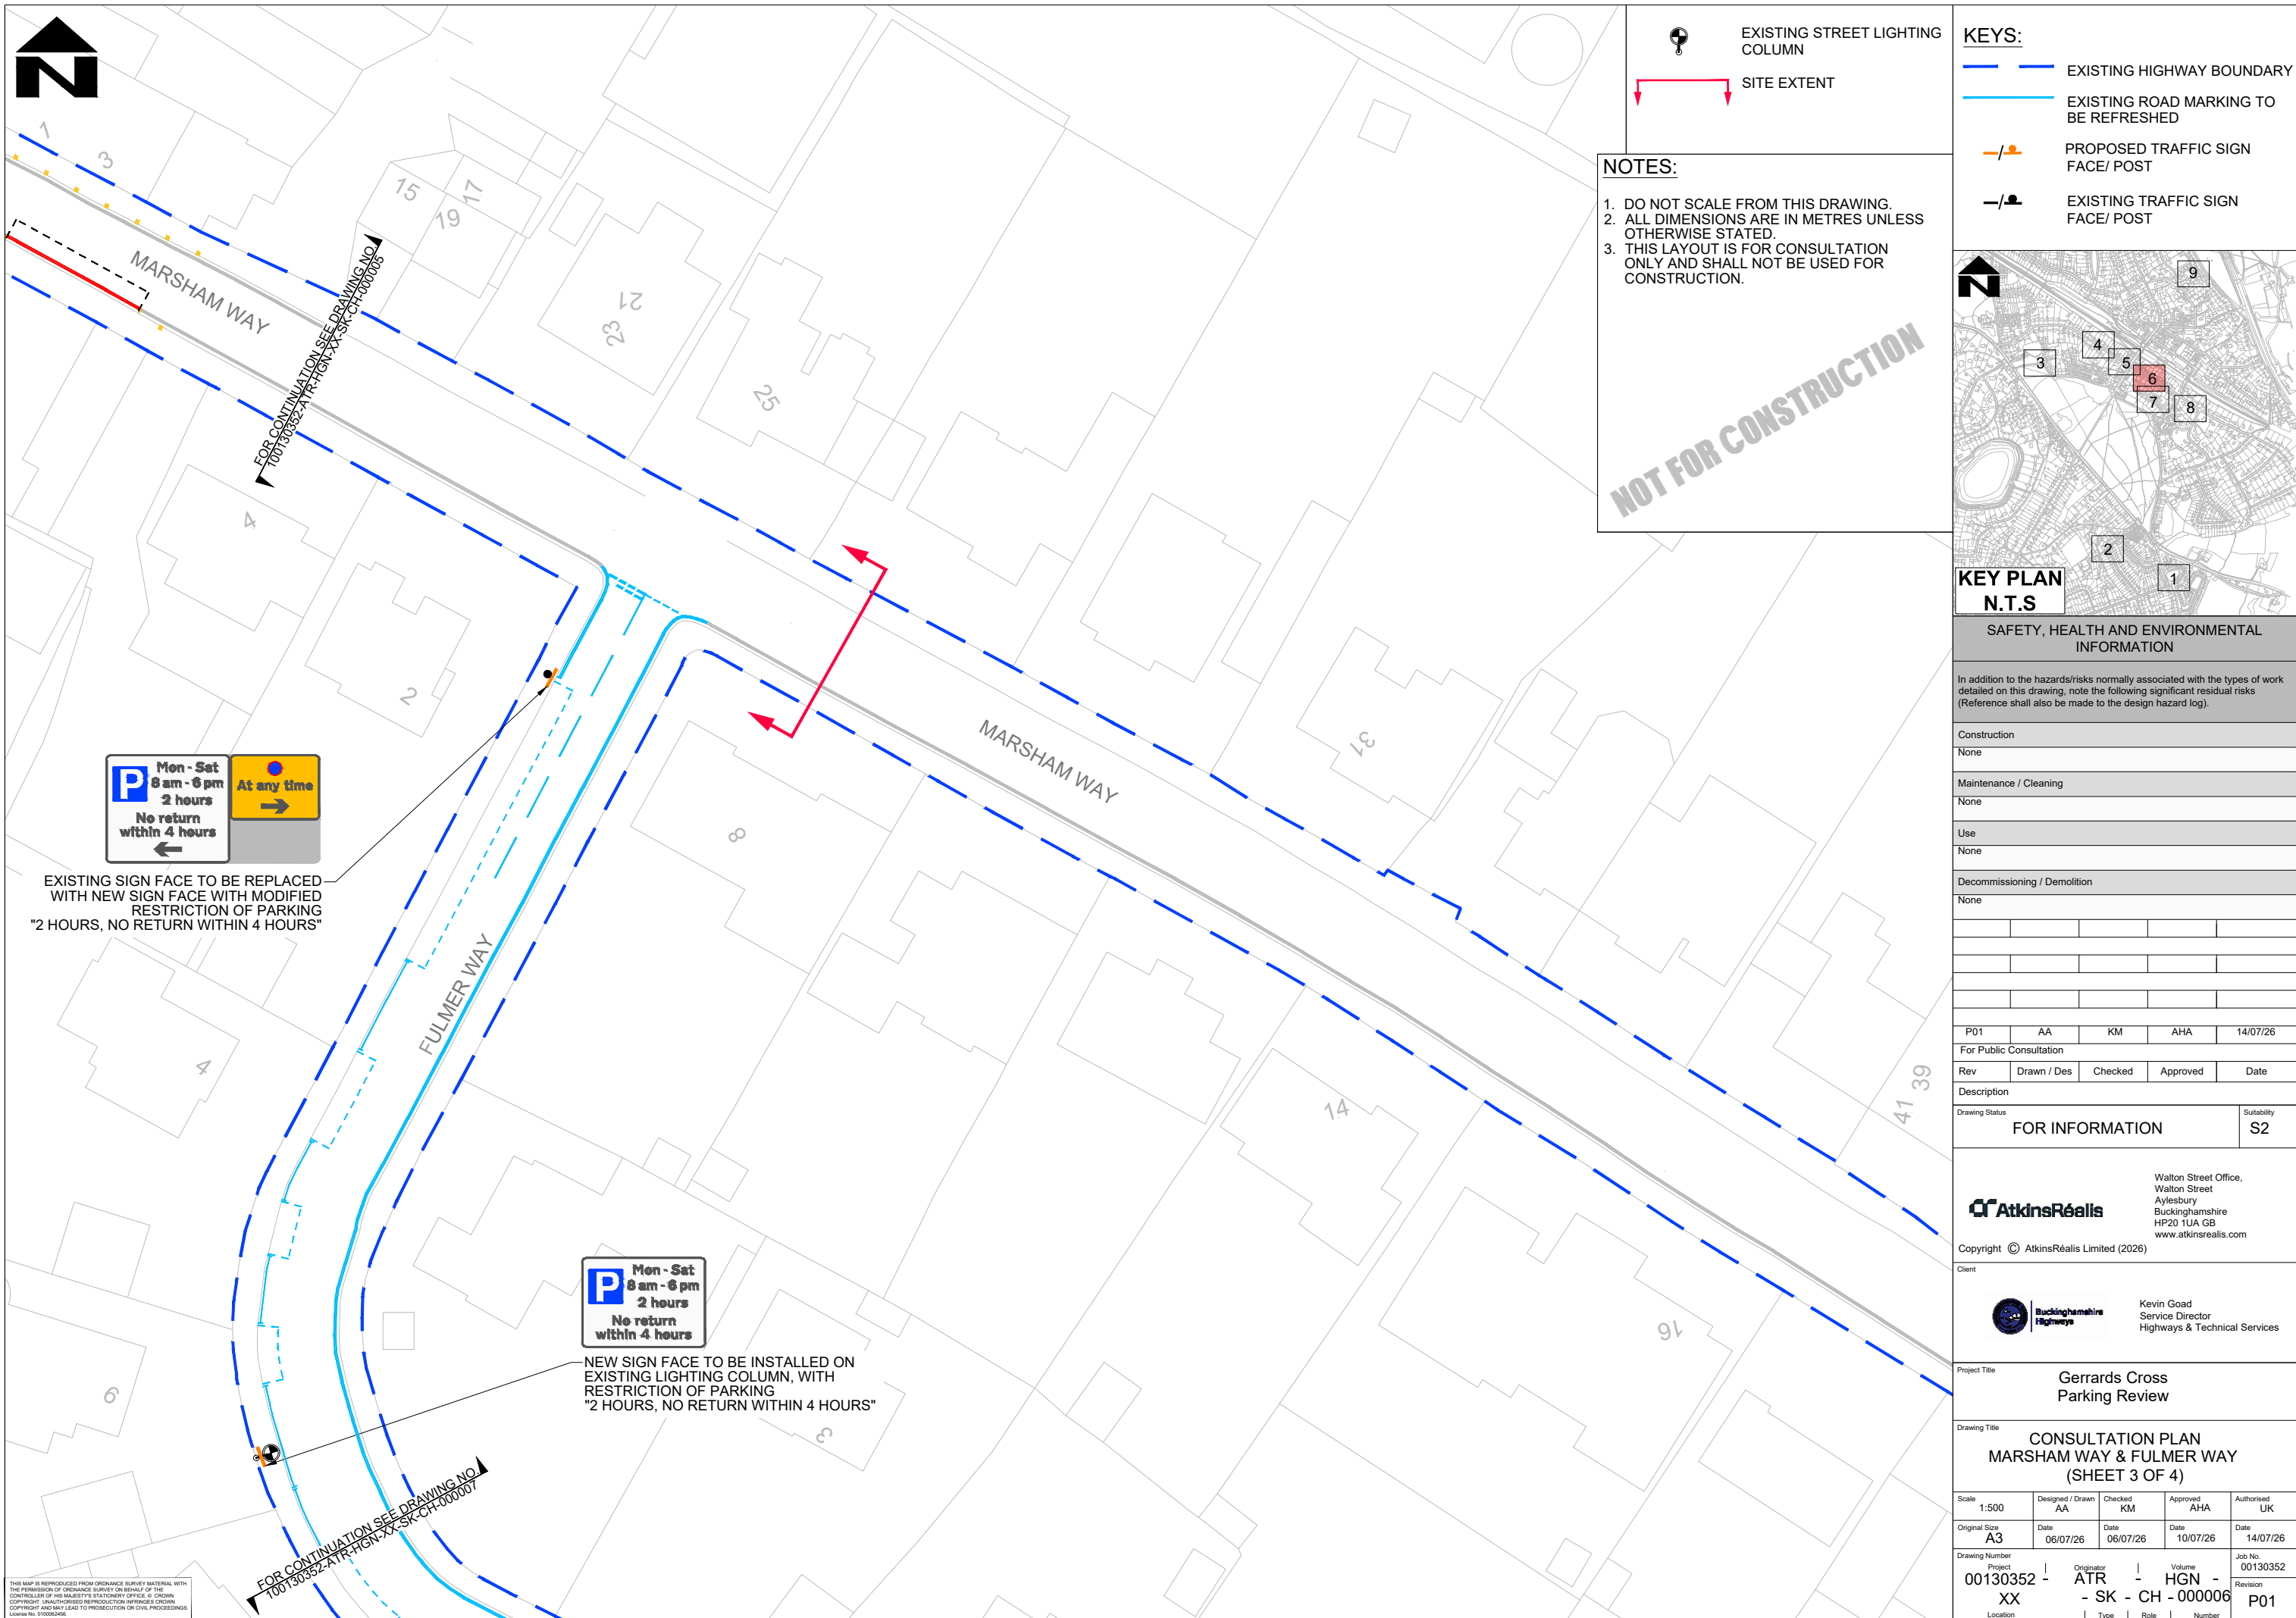

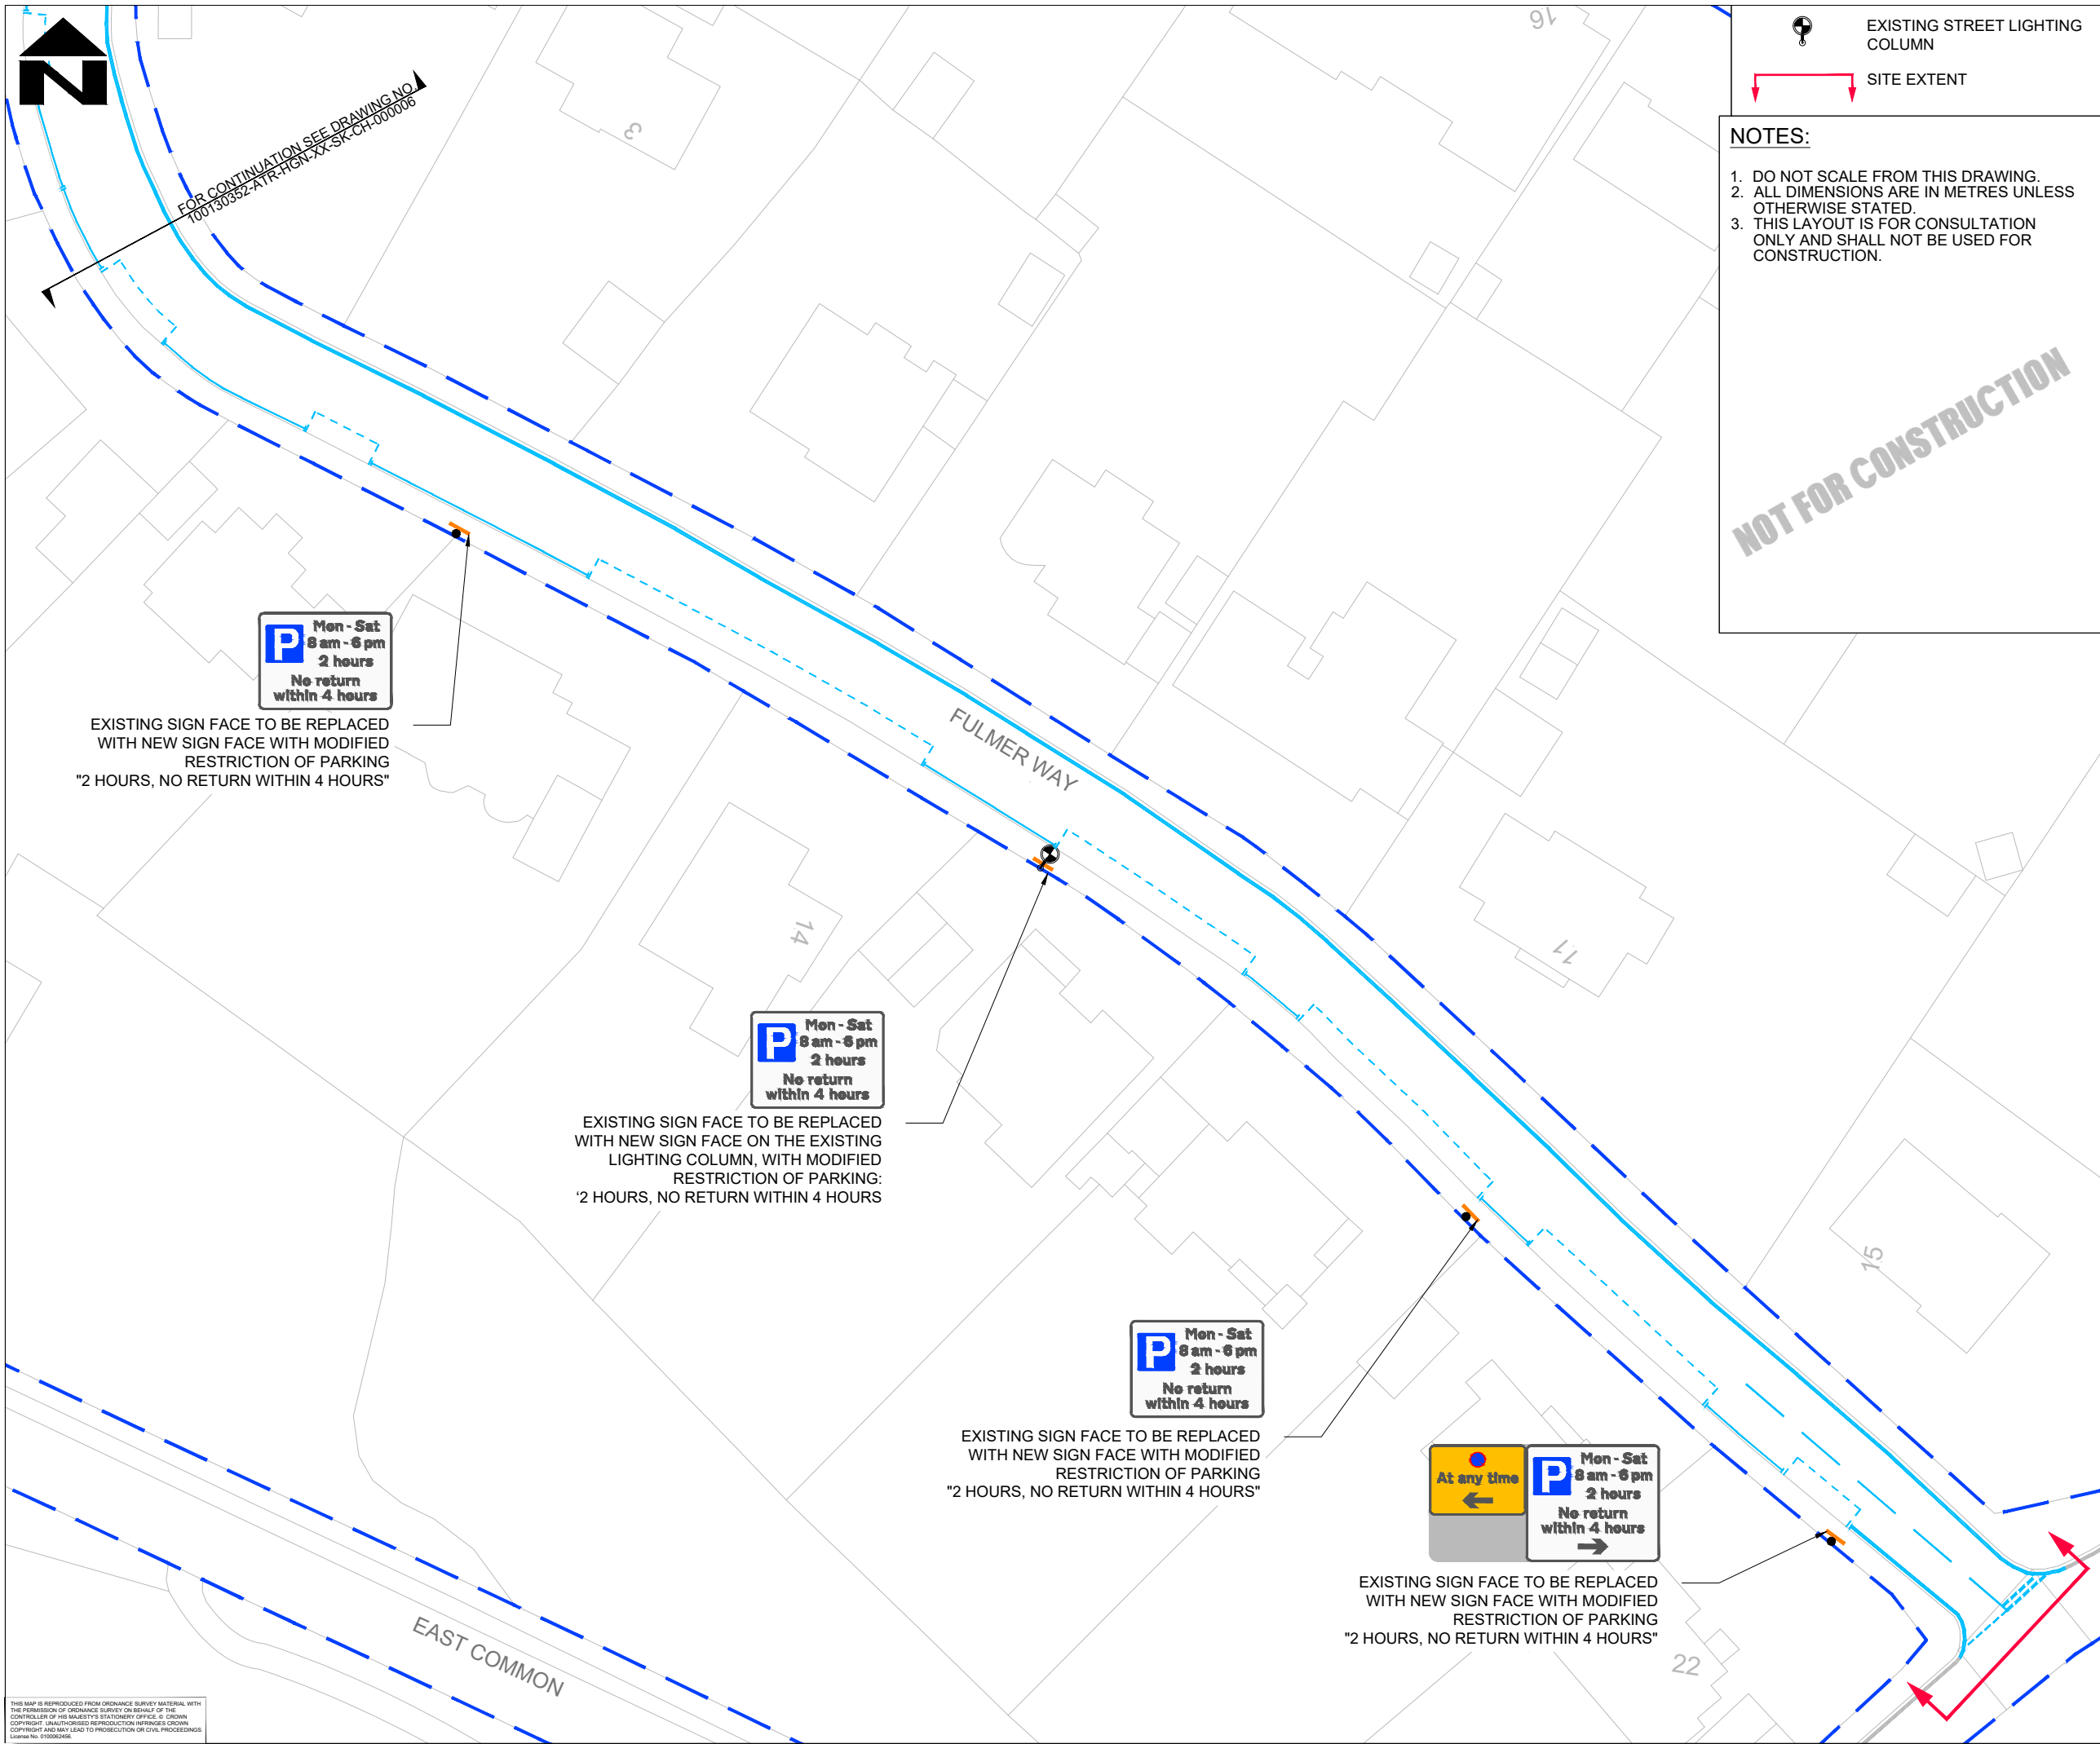

EXISTING STREET LIGHTING COLUMN

SITE EXTENT

NOTES:
1. DO NOT SCALE FROM THIS DRAWING.
2. ALL DIMENSIONS ARE IN METRES UNLESS OTHERWISE STATED.
3. THIS LAYOUT IS FOR CONSULTATION ONLY AND SHALL NOT BE USED FOR CONSTRUCTION.

KEYS:
 EXISTING HIGHWAY BOUNDARY
 EXISTING ROAD MARKING
 PROPOSED TRAFFIC SIGN FACE/ POST
 EXISTING TRAFFIC SIGN FACE/ POST

KEY PLAN
N.T.S

SAFETY, HEALTH AND ENVIRONMENTAL INFORMATION

In addition to the hazards/risks normally associated with the types of work detailed on this drawing, note the following significant residual risks (Reference shall also be made to the design hazard log).

Construction				
None				
Maintenance / Cleaning				
None				
Use				
None				
Decommissioning / Demolition				
None				
P01	AA	KM	AHA	14/07/26
For Public Consultation				
Rev	Drawn / Des	Checked	Approved	Date
Description				
Drawing Status				Suitability
FOR INFORMATION				S2

Walton Street Office,
Walton Street
Aylesbury
Buckinghamshire
HP20 1UA GB
www.atkinsrealis.com


Copyright © AtkinsRéalis Limited (2026)

Kevin Goad
Service Director
Highways & Technical Services

Project Title
Gerrards Cross
Parking Review

Drawing Title
CONSULTATION PLAN
FULMER WAY
(SHEET 4 OF 4)

Scale	1:500	Designed / Drawn	AA	Checked	KM	Approved	AHA	Authorised	UK
Original Size	A3	Date	06/07/26	Date	06/07/26	Date	10/07/26	Date	14/07/26
Drawing Number	Project	Originator	Volume	Job No.		Revision			
00130352 - XX	00130352 - XX	ATR - SK - CH - 000007	HGN -	00130352		P01			
Location	Type	Role	Number						

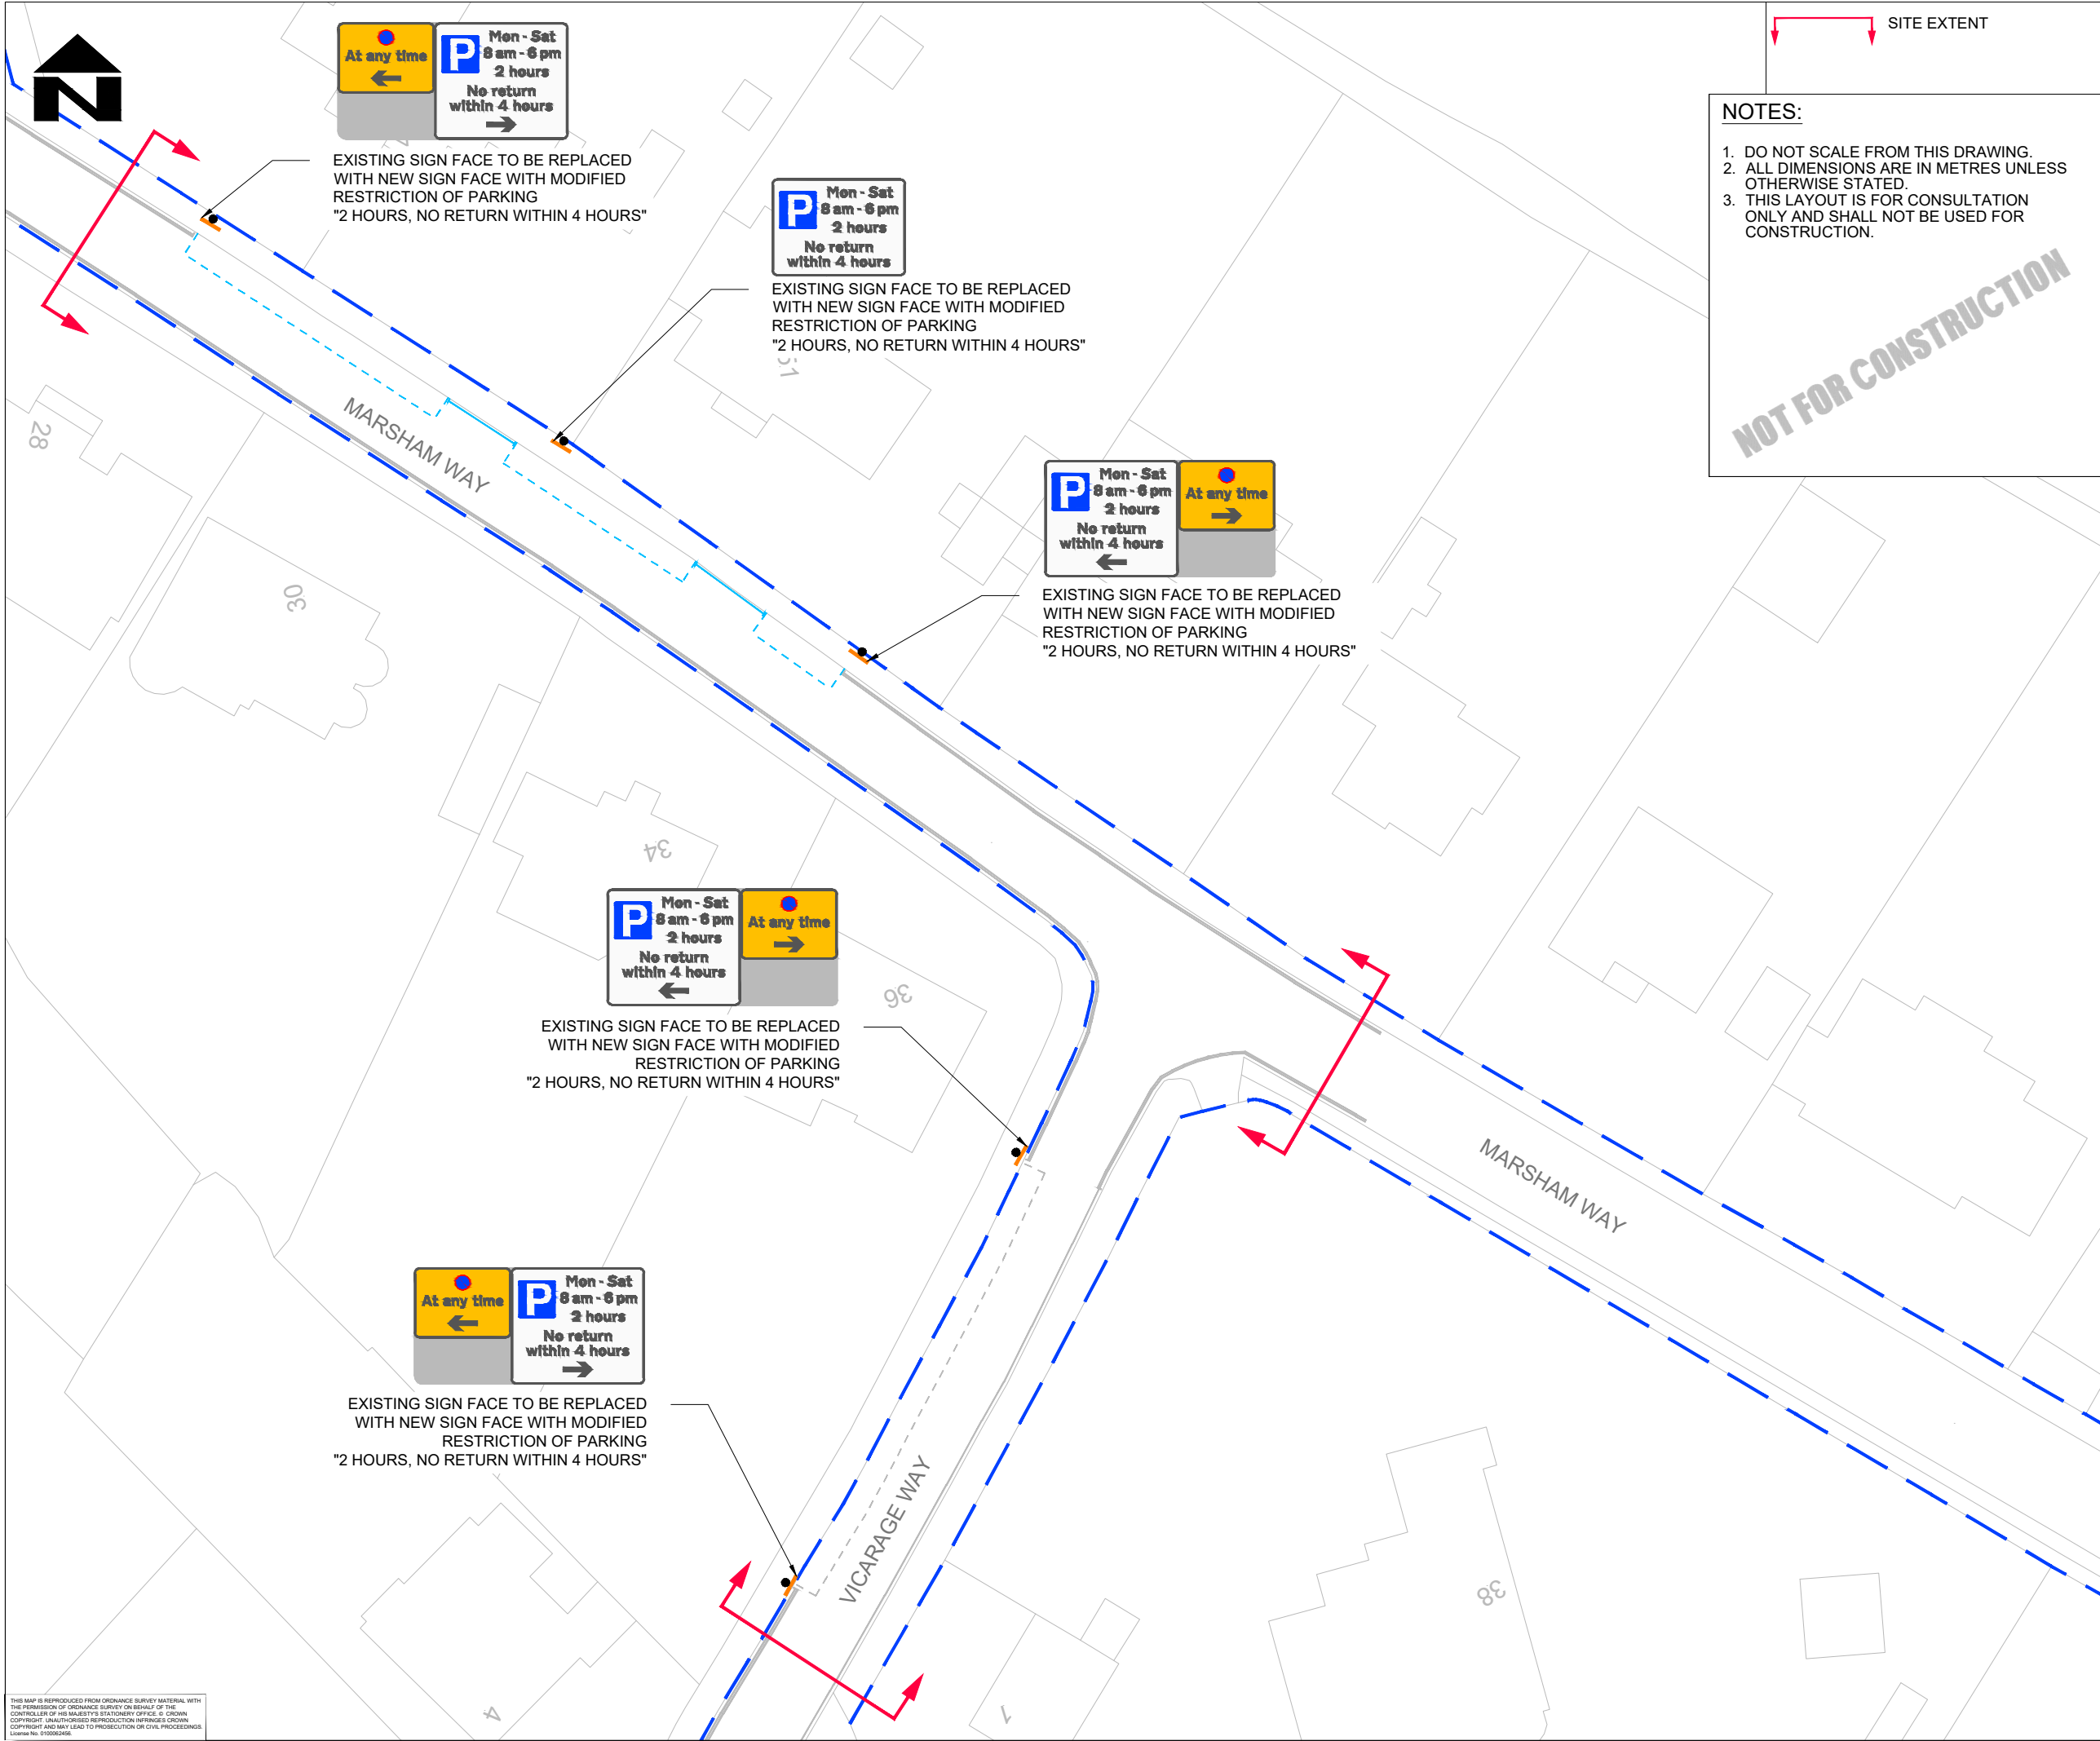


NOTES:

- 1. DO NOT SCALE FROM THIS DRAWING.
- 2. ALL DIMENSIONS ARE IN METRES UNLESS OTHERWISE STATED.
- 3. THIS LAYOUT IS FOR CONSULTATION ONLY AND SHALL NOT BE USED FOR CONSTRUCTION.

KEY

- EXISTING HIGHWAY BOUNDARY
- EXISTING ROAD MARKING TO BE REFRESHED
- PROPOSED TRAFFIC SIGN FACE/ POST
- EXISTING TRAFFIC SIGN FACE/ POST

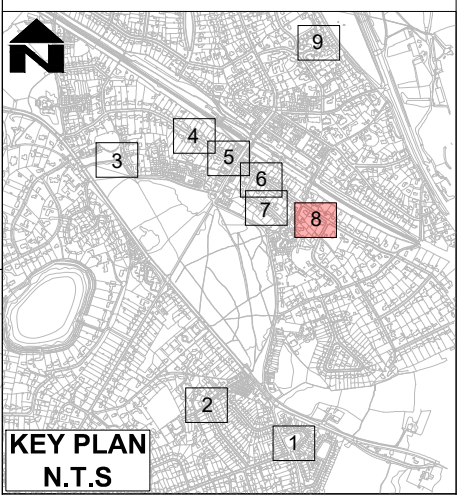

SAFETY, HEALTH AND ENVIRONMENTAL INFORMATION

In addition to the hazards/risks normally associated with the types of work detailed on this drawing, note the following significant residual risks (Reference shall also be made to the design hazard log).

Construction				
None				
Maintenance / Cleaning				
None				
Use				
None				
Decommissioning / Demolition				
None				

P01	AA	KM	AHA	14/07/26
For Public Consultation				
Rev	Drawn / Des	Checked	Approved	Date
Description				

Drawing Status	FOR INFORMATION	Suitability	S2
----------------	-----------------	-------------	----

AtkinsRéalis

Walton Street Office,
Walton Street
Aylesbury
Buckinghamshire
HP20 1UA GB
www.atkinsrealis.com

Copyright © AtkinsRéalis Limited (2026)

Buckinghamshire Highways

Kevin Goad
Service Director
Highways & Technical Services

Project Title
Gerrards Cross Parking Review

Drawing Title
**CONSULTATION PLAN
MARSHAM WAY AND VICARAGE WAY**

Scale	1:500	Designed / Drawn	AA	Checked	KM	Approved	AHA	Authorised	UK
Original Size	A3	Date	06/07/26	Date	06/07/26	Date	10/07/26	Date	14/07/26
Drawing Number	Project	Originator	Volume	Job No.	Revision				
00130352 - XX	ATR - SK	HGN - CH	- 000008		P01				
Location	Type	Role	Number						

THIS MAP IS REPRODUCED FROM ORDNANCE SURVEY MATERIAL WITH THE PERMISSION OF ORDNANCE SURVEY ON BEHALF OF THE CONTROLLER OF HIS MAJESTY'S STATIONERY OFFICE. © CROWN COPYRIGHT. UNAUTHORISED REPRODUCTION INFRINGES CROWN COPYRIGHT AND MAY LEAD TO PROSECUTION OR CIVIL PROCEEDINGS. License No. 010002456



EXISTING DOUBLE YELLOW MARKING
TO BE TRIMMED FOR 5.5m LENGTH
BOTH ENDS OF EXISTING DOUBLE
YELLOW LINES TO CLOSE WITH NEW
END STUD MARKING

SOUTH PARK VIEW

SOUTH PARK VIEW

SOUTH PARK VIEW

NOT FOR CONSTRUCTION

NOTES:

1. DO NOT SCALE FROM THIS DRAWING.
2. ALL DIMENSIONS ARE IN METRES UNLESS OTHERWISE STATED.
3. THIS LAYOUT IS FOR CONSULTATION ONLY AND SHALL NOT BE USED FOR CONSTRUCTION.

KEY

- EXISTING HIGHWAY BOUNDARY
- PROPOSED ROAD MARKING
- EXISTING ROAD MARKING TO BE REMOVED
- SITE EXTENT



KEY PLAN
N.T.S

SAFETY, HEALTH AND ENVIRONMENTAL
INFORMATION

In addition to the hazards/risks normally associated with the types of work detailed on this drawing, note the following significant residual risks (Reference shall also be made to the design hazard log).

Construction
None

Maintenance / Cleaning
None

Use
None

Decommissioning / Demolition
None

P01	AA	KM	AHA	14/07/26
-----	----	----	-----	----------

For Public Consultation

Rev	Drawn / Des	Checked	Approved	Date
-----	-------------	---------	----------	------

Description

Drawing Status	Suitability
FOR INFORMATION	S2

AtkinsRéalis
Walton Street Office,
Walton Street
Aylesbury
Buckinghamshire
HP20 1UA GB
www.atkinsrealis.com
Copyright © AtkinsRéalis Limited (2026)

Client
**Buckinghamshire
Highways**
Kevin Goad
Service Director
Highways & Technical Services

Project Title
Gerrards Cross
Parking Review

Drawing Title
CONSULTATION PLAN
SOUTH PARK VIEW

Scale	1:250	Designed / Drawn	AA	Checked	KM	Approved	AHA	Authorised	UK
Original Size	A3	Date	06/07/26	Date	06/07/26	Date	10/07/26	Date	14/07/26
Drawing Number	00130352	Project	XX	Originator	ATR	Volume	HGN	Job No.	00130352
					- SK		- CH	Revision	P01