


Provisional signals controller cabinet location, to be confirmed

Proposed Signalled Crossing Hatters Lane

**KEY (contd):**

- Guard Railing
- Buff High Friction Surfacing
- Proposed footway full reconstruction works
- Existing Bus Stop
- Proposed Litter bin

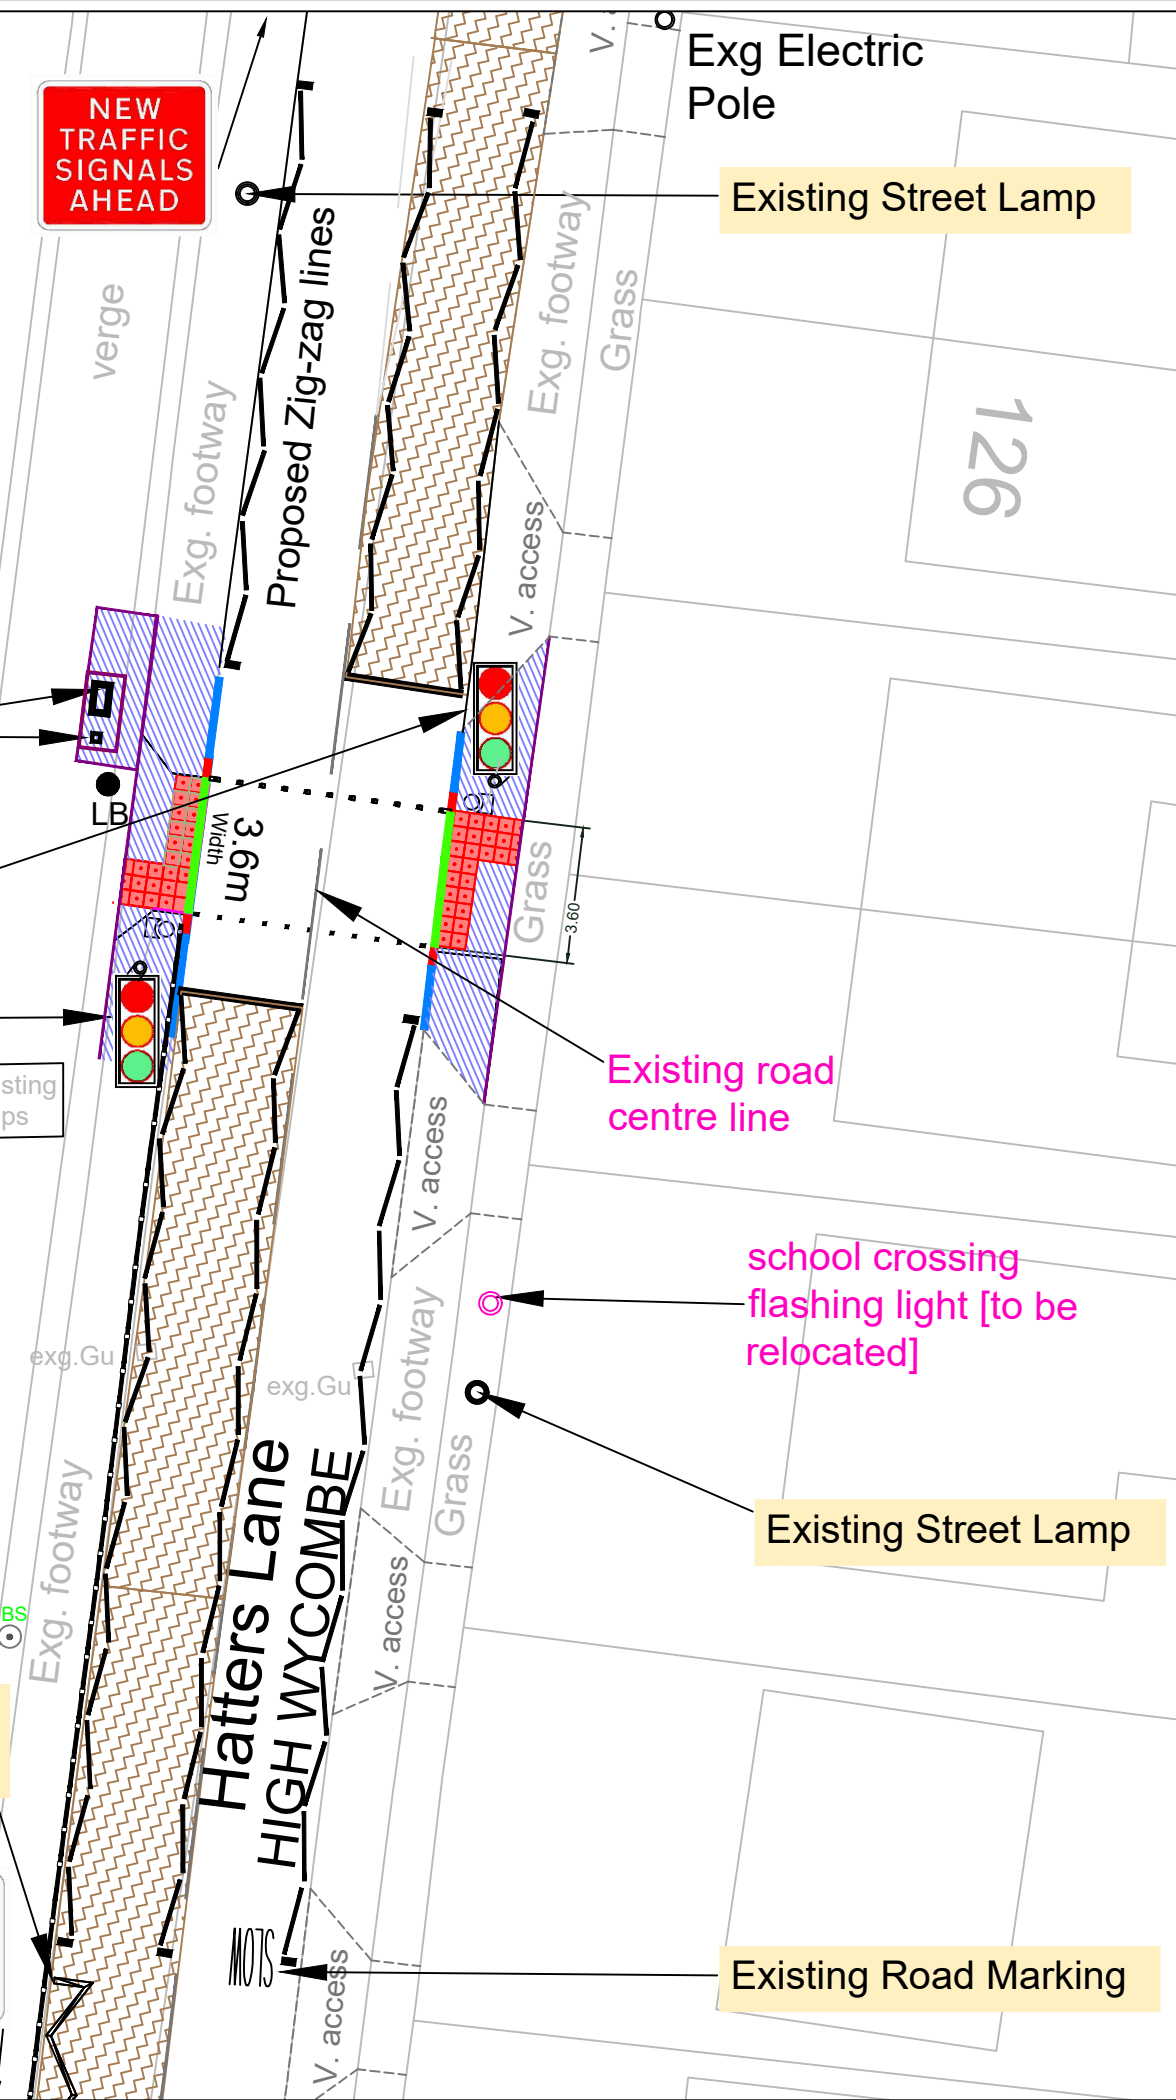

- NOTES :**
1. Layout shown is provisional and subject to approval by Buckinghamshire Council, and may be subject to further design change/s.
  2. Dimensions shown in metres unless otherwise stated.
  3. Consultation Layout shown may be subject to subsequent amendment following Road Safety Audit.
  4. Carriageway approaches to crossing to be re-surfaced (approximate length 50m).
  5. This proposal is for a 3.6m wide pedestrian signalised crossing.
  6. The proposals and details shown on the plan are based on the accuracy of the OS mapping. The details are currently shown schematically.
  7. Temporary Signs indicating "New Traffic Signals Ahead" are Regulatory, and will be removed 3 months from works completion.

**KEY :**

- Proposed Precast Concrete HB2 Kerb (125mm upstand)
- Proposed concrete back-edgings
- Proposed Precast Concrete Transition Kerb
- Proposed dropped Kerbs
- New Red tactile paving 400x400 units
- Proposed Traffic Signals Pole location
- Proposed Push-button Pole location

This map is reproduced from Ordnance Survey material with the permission of the Ordnance Survey on behalf of the Controller of Her Majesty's Stationery Office © Crown copyright. Unauthorised reproduction infringes Crown copyright and may lead to prosecution or civil proceedings. Buckinghamshire Council 100021529

P01	22/07/21	SIGNALISED CROSSING - CONSULTATION ISSUE HATTERS LANE	BA	VS	KDA
Rev	Rev. Date	Purpose of revision	Originator	Checker	Approver
Client			The Gateway Gatehouse Road Aylesbury Buckinghamshire HP19 8FF		
Buckinghamshire Council			ROB SMITH SERVICE DIRECTOR HIGHWAYS AND TECHNICAL SERVICES		
Project			NETWORK SAFETY SCHEME 2020-21 SIGNALISED CROSSING HATTERS LANE HIGH WYCOMBE		
Drawing title			PUBLIC CONSULTATION PROPOSED PEDESTRIAN CROSSING LAYOUT		
Drawing status			CONSULTATION		
Scale		1/200 @ A3	DO NOT SCALE		
Project No.		1521321120000003			
Drawing number		T10-RNGJ-01-ZZ-M2-C-004	Rev		P01
This drawing is not to be used in whole or part other than for the intended purpose and project as defined on this drawing.					

\bucksciboe\_net\Transportation\shared\AREA SCHEMES DELIVERY\PROJECTS\2021-22 Network Safety Schemes\00 - Drawings\Working\Hatters Ln\T10-RNGJ-01-ZZ-M2-C-004.dwg - 02/09/2021 16:38:55 - hatters in ring-001-A3 - Bestman\_Agu