



**THE BUCKINGHAMSHIRE COUNCIL
(TRAFFIC MOVEMENT) ORDER 2021 (AMENDMENT 009) ORDER 2025**

BUCKINGHAMSHIRE COUNCIL (hereinafter referred to as “the Council”) in exercise of the powers under the Road Traffic Regulation Act 1984, (as amended) (“the Act”), and of all other enabling powers, and having regard to Section 122 of the Act and after consultation with the Chief Officer of Police in accordance with Part III of Schedule 9 to the Act, hereby make the following order:-

1. This Order shall come into operation on 19 September 2025 and may be cited as “The Buckinghamshire Council (Traffic Movement) Order 2021 (Amendment 009) Order 2025”
2. “The Buckinghamshire Council (Traffic Movement) Order 2021 is varied as follows:
 - a. Amend map tiles as follows:

Area Code: HH74	Revision No.	-	is replaced by	Revision No.	0
-----------------	--------------	---	----------------	--------------	---

- b. To update schedule No.2

Schedule 2 BC-2021/MOVEMENT/008	is replaced by	Schedule 2 BC-2021/MOVEMENT/009
---------------------------------	----------------	---------------------------------

The common seal of
Buckinghamshire Council
Was hereunto affixed this day of




Sealed By: Buckinghamshire Council Legal Services
Sealed Time: 11 September 2025 | 11:51 BST

in the presence of:

Authorised signatory

Signed by:
Angela Mills
AED52285D05A498...

Order Ref. BC-2021/MOVEMENT/009

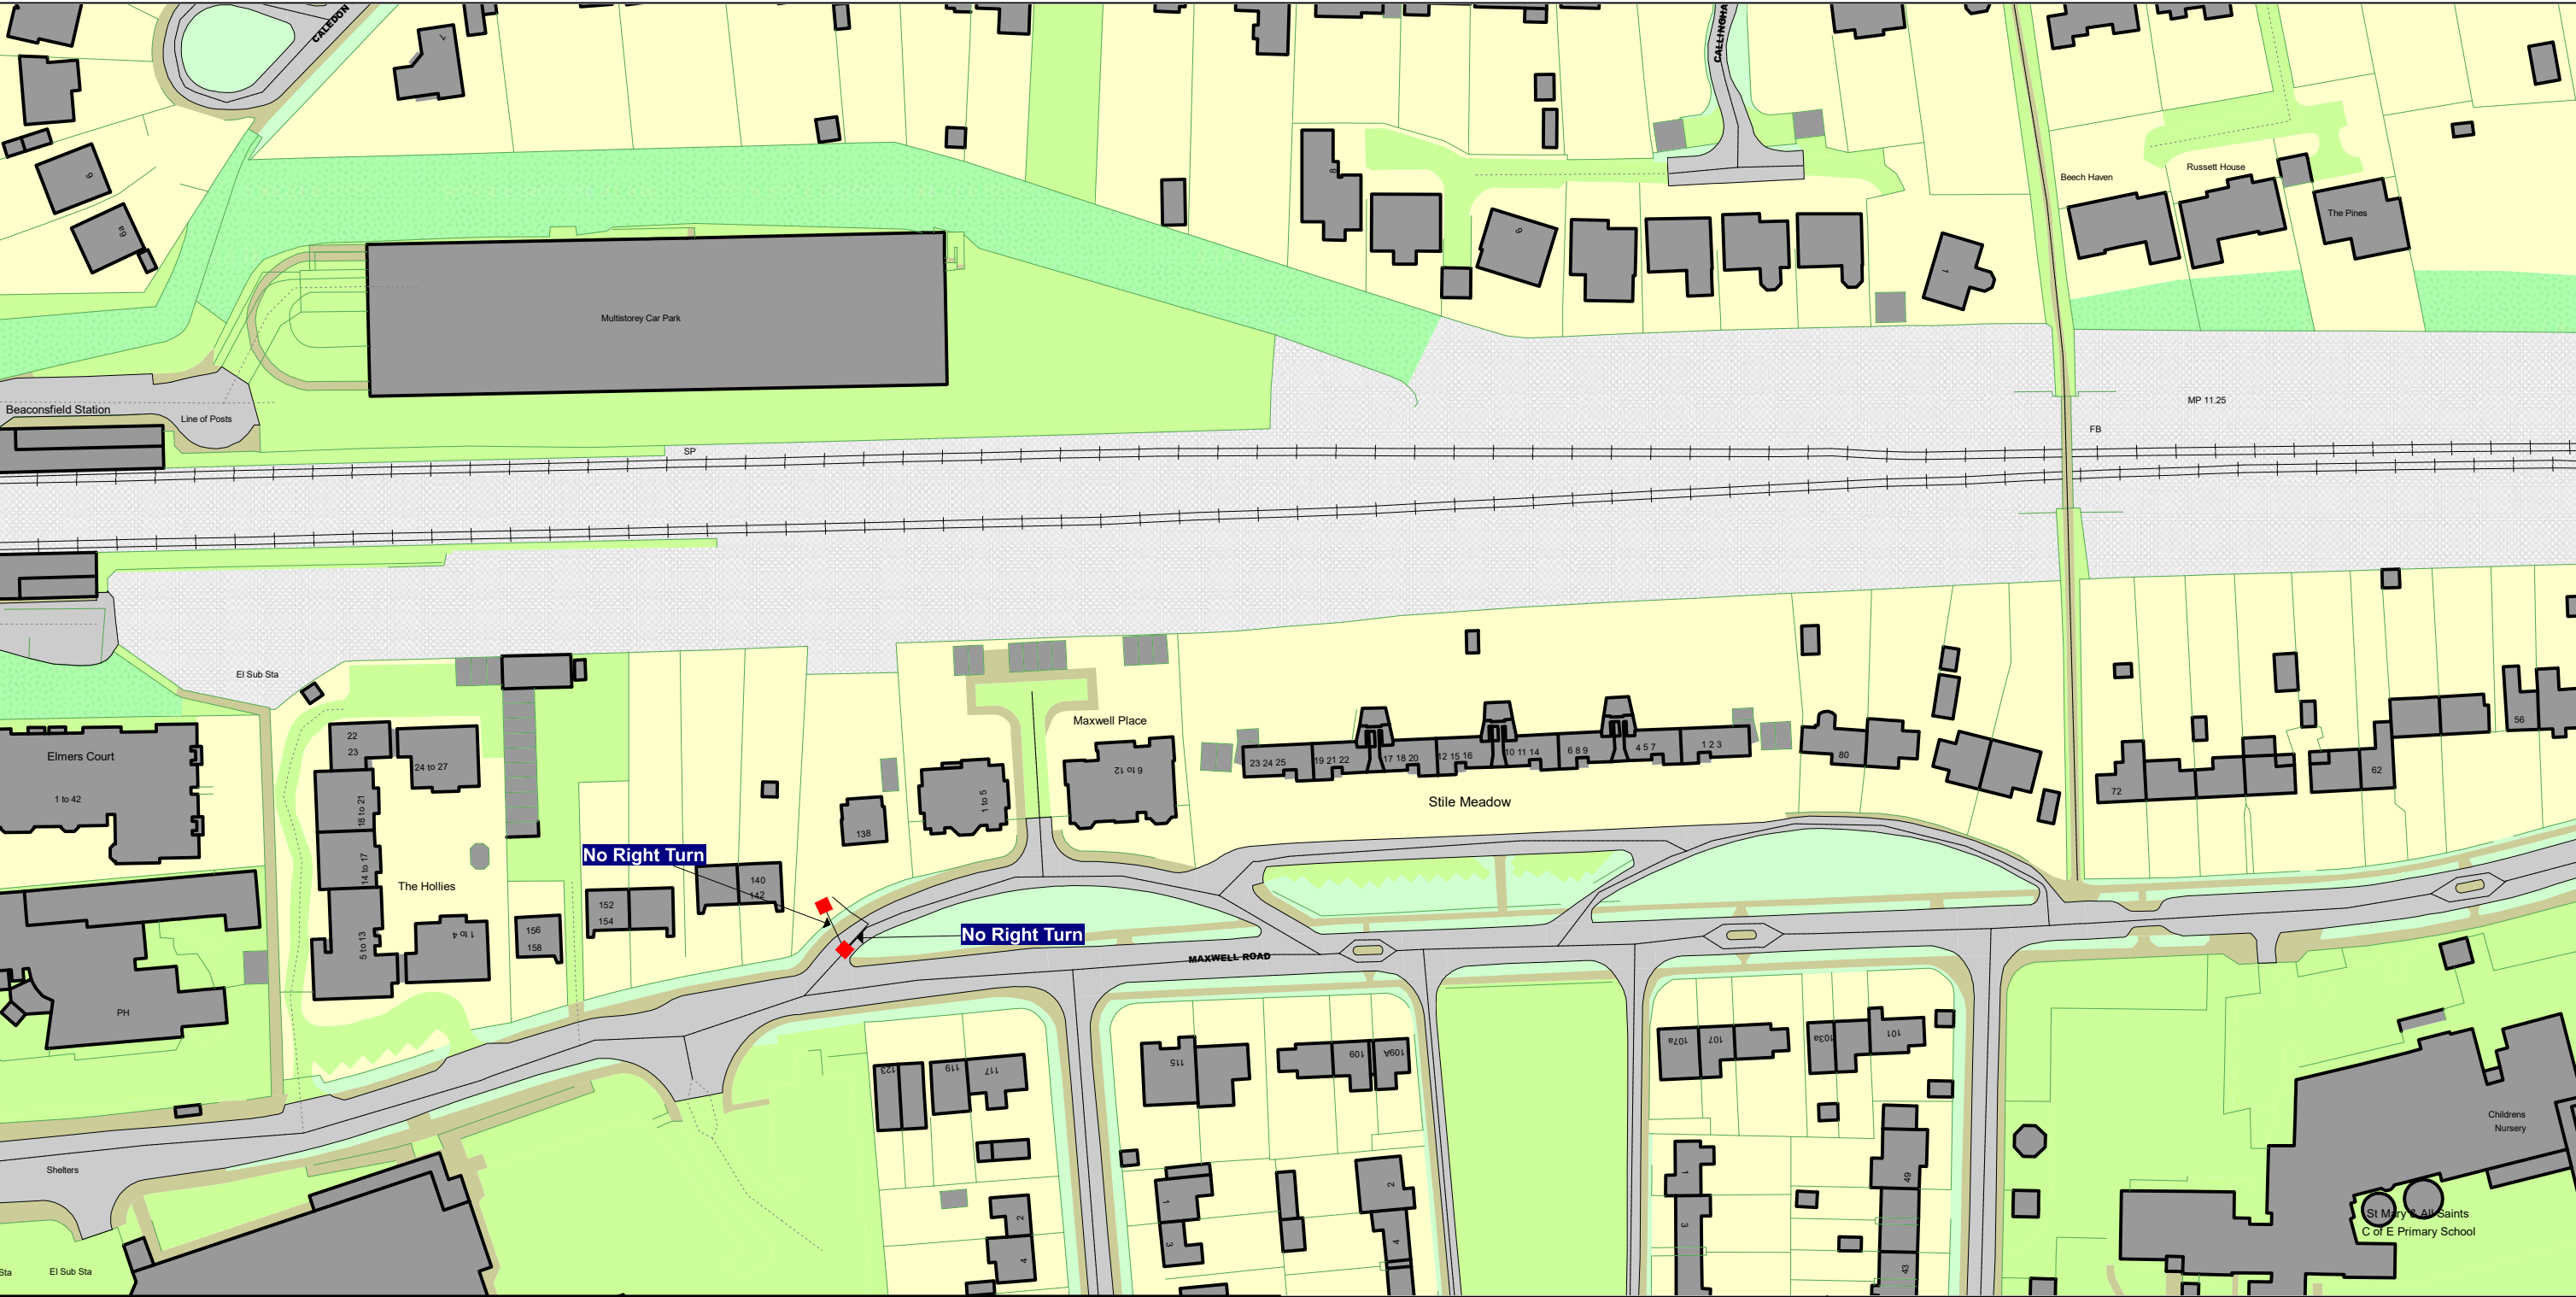


SCALE - 1 : 1250 at A3 size

NOTE: SEE MOVING MAP SCHEDULE LEGEND FOR RESTRICTIONS DISPLAYED



This map is reproduced from Ordnance Survey material with the permission of Ordnance Survey on behalf of the Controller of Her Majesty's Stationery Office © Crown Copyright. Unauthorised reproduction infringes Crown copyright and may lead to prosecution or civil proceedings. Buckinghamshire Council Licence No: 100021529 2025

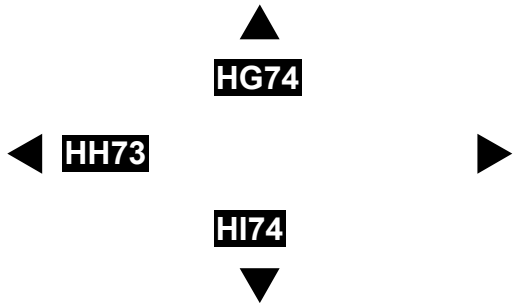

Status: CONFIRMED

Tile Reference: Tile Ref: HH74

Sheet Revision Number: 0

Sheet Active From: 19/09/2025

Active on: 19/09/2025

Selected Order: BC-2021/MOVEMENT/009

Tile Number	Revision Number
AC31	0
AC6	0
AD31	0
AN27	0
AO20	0
AO21	1
AO27	0
AO28	0
AP20	0
AP21	1
AP24	0
AP25	0
AP28	0
AQ21	0
AQ24	0
AQ25	0
AQ26	0
AQ27	0
AQ41	0
AQ42	0
AR21	0
AR24	0
AR25	0
AR26	0
AR27	0
AR46	0
AR47	0
AS21	0
AS24	0
AS25	0
AS26	0
AT21	0
AT22	0
AT24	0
AT25	0
AT26	0
AU21	0
AU24	0

Tile Number	Revision Number
AU25	0
AU26	0
AU27	0
AV24	0
AV25	0
AV26	0
AV27	0
AW24	0
AW25	0
AW26	0
AW27	0
AY41	0
AY43	0
BB54	0
BB55	0
BC13	0
BC54	0
BC55	0
BD12	0
BD13	0
BD40	0
BD54	0
BD55	0
BD60	0
BE13	0
BE14	0
BE15	0
BE62	0
BF29	0
BF30	0
BI17	0
BO64	0
BP39	0
BP40	0
BP63	0
BP64	0
BQ63	0
BR39	0

Tile Number	Revision Number
BR40	0
BR62	0
BR63	0
BS62	0
BX20	0
BZ39	0
CI15	0
CI16	0
CJ14	0
CJ62	0
CJ63	0
CK14	0
CK62	0
CK63	0
CL62	0
CM53	0
CM62	0
CN53	0
CS21	0
CS22	0
CS45	0
CT22	0
CT23	0
CU23	0
CU27	0
CV23	0
CV81	0
CW23	0
CW24	0
CX24	0
CX58	0
CY24	0
CY58	0
CY59	0
CZ24	0
CZ38	0
CZ39	0
CZ47	0

Tile Number	Revision Number
CZ59	0
CZ82	0
DA39	0
DA59	0
DB39	0
DB40	0
DC40	0
DC41	0
DD41	0
DD42	0
DE41	0
DE42	0
DF41	0
DF42	0
DF72	0
DG42	0
DG43	0
DG69	0
DG70	0
DH34	0
DH43	0
DH69	0
DH70	0
DI18	0
DI34	0
DI43	0
DJ43	0
DK54	0
DK75	0
DL54	0
DN43	0
DN44	0
DN54	0
DO44	0
DO45	0
DO46	0
DO49	0
DO54	0

Active on: 19/09/2025

Selected Order: BC-2021/MOVEMENT/009

Tile Number	Revision Number
DO76	0
DP44	0
DP45	0
DP46	0
DP47	0
DP48	0
DP49	0
DP51	0
DP54	0
DP76	0
DQ45	0
DQ46	0
DQ47	0
DQ48	0
DQ49	0
DQ53	0
DQ54	0
DQ69	0
DQ76	0
DQ77	0
DR46	0
DR47	0
DR48	0
DR53	0
DR54	0
DR77	0
DS49	0
DS52	0
DS69	0
DS77	0
DT16	0
DT49	0
DT50	0
DT51	0
DT52	0
DT53	0
DT54	0
DT63	0

Tile Number	Revision Number
DT77	0
DT78	0
DU16	0
DU46	0
DU48	0
DU49	1
DU50	0
DU51	0
DU52	0
DU53	0
DU54	0
DU61	0
DU63	0
DU64	0
DU78	0
DV48	0
DV49	1
DV50	0
DV51	0
DV52	0
DV53	0
DV54	0
DV64	0
DV78	0
DW47	0
DW48	0
DW49	0
DW50	0
DW52	0
DW54	0
DW55	0
DW64	0
DX47	0
DX48	0
DX50	0
DX51	0
DX52	0
DX53	0

Tile Number	Revision Number
DX60	0
DX64	0
DX65	0
DY47	0
DY50	0
DY51	0
DY52	0
DY65	0
DZ49	0
DZ50	0
DZ51	0
DZ64	0
EA43	0
EA49	0
EA50	0
EB44	0
EB49	0
EC40	0
ED51	0
EF33	0
EF39	0
EH29	0
EH38	0
EI53	0
EJ40	0
EL59	0
EM34	0
EN24	0
EN33	0
EN34	0
EO33	0
EP24	0
EP25	0
EP32	0
EP53	0
EQ23	0
EQ24	0
EQ25	0

Tile Number	Revision Number
EQ31	0
EQ33	0
EQ58	0
EQ59	0
EQ61	0
ER33	0
ER34	0
ER59	0
ER60	0
ER61	0
ES59	0
ES60	0
ET15	0
ET58	0
ET59	0
ET60	0
EU15	0
EU56	0
EU57	0
EU58	0
EU60	0
EV53	0
EV54	0
EV55	0
EV56	0
EW34	0
EW53	0
EW54	0
EX34	0
EX43	0
EX44	0
EX51	0
EX52	0
EX53	0
EY43	0
EY51	0
EZ43	0
EZ44	0

Active on: 19/09/2025

Selected Order: BC-2021/MOVEMENT/009

Tile Number	Revision Number
EZ51	0
FA44	0
FA51	0
FB44	0
FB45	0
FC43	0
FC44	0
FC45	0
FD43	0
FD45	0
FD46	0
FD49	0
FG47	0
FG48	0
FH48	0
FH49	0
FI48	0
FI49	0
FJ46	0
FJ47	0
FJ49	0
FK42	0
FK47	0
FK48	0
FK49	0
FL42	0
FL43	0
FL47	0
FL48	0
FM43	0
FM47	0
FM48	0
FM78	0
FM79	0
FN43	0
FN46	0
FN47	0
FN78	0

Tile Number	Revision Number
FN79	0
FO43	0
FO45	0
FO77	0
FO78	0
FP43	0
FP77	0
FP78	0
FQ43	0
FQ77	0
FQ78	0
FR43	0
FR64	0
FR77	0
FR78	0
FS49	0
FS64	0
FS65	0
FS77	0
FS78	0
FT49	0
FT59	0
FT60	0
FT64	0
FT65	0
FT78	0
FT79	0
FT84	0
FU49	0
FU60	0
FU61	0
FU64	0
FU65	0
FU78	0
FU79	0
FU83	0
FU84	0
FV47	0

Tile Number	Revision Number
FV48	0
FV49	0
FV60	0
FV65	0
FV78	0
FV83	0
FW48	0
FW49	0
FW65	0
FW66	0
FW78	0
FW79	0
FW83	0
FX48	0
FX49	0
FX65	0
FX66	0
FX79	0
FX80	0
FY48	0
FY66	0
FY79	0
FY80	0
FY81	0
FZ47	0
FZ48	0
FZ72	0
FZ78	0
FZ79	0
FZ80	0
GA66	0
GA67	0
GA72	0
GA78	0
GA79	0
GA80	0
GB67	0
GB72	0

Tile Number	Revision Number
GB79	0
GB80	0
GB91	0
GC69	0
GC70	0
GC71	0
GC72	0
GC79	0
GC80	0
GC90	0
GC91	0
GD55	0
GD69	0
GD70	0
GD73	0
GD79	0
GD80	0
GD84	0
GD89	0
GD90	0
GE55	0
GE69	0
GE70	0
GE77	0
GE78	0
GE84	0
GE89	0
GF54	0
GF55	0
GF58	0
GF59	0
GF60	0
GF61	0
GF69	0
GF70	0
GF75	0
GF78	0
GF81	0

Active on: 19/09/2025

Selected Order: BC-2021/MOVEMENT/009

Tile Number	Revision Number
GG53	0
GG54	0
GG57	0
GG59	0
GG69	0
GG75	0
GG76	0
GG77	0
GG78	0
GG79	0
GG81	0
GH54	0
GH56	0
GH57	0
GH67	0
GH68	0
GH69	0
GH75	0
GH76	0
GH77	0
GH78	0
GH79	0
GH81	0
GI55	0
GI56	0
GI67	0
GI69	0
GI76	0
GI77	0
GI78	0
GI84	0
GJ55	0
GJ69	0
GJ76	0
GJ77	0
GJ78	0
GK55	0
GK76	0

Tile Number	Revision Number
GK77	0
GK78	0
GL56	0
GL57	0
GL58	0
GL63	0
GL76	0
GM36	0
GM38	0
GM64	0
GM70	0
GM71	0
GN36	0
GN64	0
GO73	0
GO87	1
GP86	1
GP87	1
GQ64	0
GQ86	1
GR64	0
GR65	0
GR86	1
GS62	0
GS65	0
GS86	1
GU62	0
GV54	0
GV56	0
GV60	0
GV61	0
GV62	0
GV63	0
GW59	0
GW60	0
GW61	0
GW67	0
GW84	0

Tile Number	Revision Number
GX56	0
GX59	0
GX61	0
GX67	0
GX83	0
GX84	0
GY55	0
GY56	0
GY57	0
GY58	0
GY59	0
GY62	0
GY83	0
GZ54	0
GZ55	0
GZ58	0
GZ59	0
GZ61	0
GZ62	0
GZ83	0
GZ84	0
HA54	0
HA55	0
HA56	0
HA57	0
HA58	0
HA59	0
HA60	0
HA61	0
HA83	0
HB57	0
HB58	0
HB60	0
HB62	0
HB63	0
HC54	0
HC55	0
HC56	0

Tile Number	Revision Number
HC57	0
HC58	0
HC61	0
HC62	0
HC76	0
HD54	0
HD55	0
HD57	0
HD58	0
HD62	0
HD63	0
HD76	0
HD86	0
HE47	0
HE48	0
HE57	0
HE58	0
HE62	0
HE63	0
HE64	0
HE70	0
HE86	0
HE87	0
HF47	0
HF54	0
HF55	0
HF56	0
HF57	0
HF58	0
HF59	0
HF63	0
HF64	0
HF70	0
HF71	0
HF73	0
HF74	0
HF86	0
HG55	0

Active on: 19/09/2025

Selected Order: BC-2021/MOVEMENT/009

Tile Number	Revision Number
HG56	0
HG57	0
HG65	0
HG71	0
HG73	0
HG74	0
HG78	0
HG84	0
HG86	0
HH65	0
HH66	0
HH71	0
HH72	0
HH73	0
HH74	0
HH78	0
HH79	0
HH80	0
HH81	0
HH82	0
HH83	0
HH84	0
HH85	0
HH86	0
HI40	0
HI65	0
HI66	0
HI70	0
HI71	0
HI72	0
HI73	0
HI74	0
HI75	0
HI80	0
HI83	0
HI84	0
HI85	0
HJ40	0

Tile Number	Revision Number
HJ41	0
HJ70	0
HJ71	0
HJ72	0
HJ73	0
HJ74	0
HJ75	0
HK70	0
HK71	0
HK72	0
HK74	0
HK75	0
HL69	0
HL70	0
HL71	0
HL72	0
HL74	0
HL75	0
HL84	0
HL85	0
HM64	0
HM65	0
HM69	0
HM70	0
HM71	0
HM72	0
HM82	0
HM84	0
HM85	0
HN65	0
HN78	0
HN84	0
HN86	0
HN87	0
HO84	0
HO85	0
HO86	0
HP76	0

Tile Number	Revision Number
HP87	1
HQ68	0
HQ69	0
HQ85	0
HQ86	0
HR55	0
HR68	0
HR85	0
HR86	0
HS55	0
HS68	0
HS88	0
HT64	0
HT94	0
HU67	0
HU68	0
HU85	0
HU86	0
HV58	0
HV64	0
HV74	0
HV86	0
HW55	0
HW56	0
HW57	0
HW64	0
HW66	0
HW87	0
HW88	0
HW89	0
HX55	0
HX56	0
HX57	0
HX66	0
HX67	0
HX68	0
HX69	0
HX89	0

Tile Number	Revision Number
HX90	0
HY54	0
HY55	1
HY57	0
HY66	0
HY67	0
HY68	0
HY89	0
HY90	0
HY91	0
HY93	0
HZ53	0
HZ54	0
HZ55	0
HZ56	0
HZ65	0
HZ66	0
HZ67	0
HZ88	0
HZ89	0
HZ90	0
HZ91	0
HZ92	0
HZ93	0
IA56	0
IA57	0
IA66	0
IA77	0
IA88	0
IA91	0
IA93	0
IB54	0
IB55	0
IB56	0
IB57	0
IB66	0
IB67	0
IB77	0

Active on: 19/09/2025

Selected Order: BC-2021/MOVEMENT/009

Tile Number	Revision Number
IB88	0
IB91	0
IB94	0
IC67	0
IC77	0
IC78	0
IC87	0
IC88	0
IC91	0
IC94	0
ID65	0
ID67	0
ID68	0
ID85	0
ID86	0
ID87	0
ID91	0
ID92	0
ID95	0
IE87	0
IE88	0
IE92	0
IE93	0
IF87	0
IF88	0
IG81	0
IG87	0
IG88	0
IG96	0
IH77	0
IH81	0
IH82	0
IH87	0
IH96	0
II75	0
II77	0
II78	0
II82	0

Tile Number	Revision Number
IJ75	0
IJ76	0
IJ77	0
IJ78	0
IJ83	0
IJ90	0
IK76	0
IK77	0
IK83	0
IK84	0
IL76	0
IL77	0
IL82	0
IL83	0
IL91	0
IM77	0
IM78	0
IM82	0
IM83	0
IM90	0
IM91	0
IM92	0
IN77	0
IN82	0
IN90	0
IN91	0
IN92	0
IO72	0
IO90	0
IO91	0
IO92	0
IP72	0
IP90	0
IP91	0
IP92	0
IQ71	0
IQ72	0
IQ87	0

Tile Number	Revision Number
IQ90	0
IQ91	0
IQ92	0
IR71	0
IR91	0
IR92	0
IR93	0
IS66	0
IS71	0
IS91	0
IS92	0
IS93	0
IT91	0
IT92	0
IT93	0
IU66	0
IU70	0
IU71	0
IU91	0
IU92	0
IU93	0
IV86	0
IV91	0
IZ90	0
JB69	0

- 

Ahead Only
- 

Bus Lane
- 

Left Turn Only
- 

Maximum Height
- 

Maximum Length
- 

Maximum Weight
- 

Maximum Weight (Linear)
- 

Maximum Width
- 

Maximum Width (Linear)
- 

No Entry
- 

No Left Turn
- 

No Overtaking
- 

No Right Turn
- 

No U-Turn
- 

No U-Turn (linear)
- 

One Way
- 

Pedestrian Zone
- 

Prohibited Access
- 

Right Turn Only