


The Buckinghamshire Council (Speed Limit) Order 2021

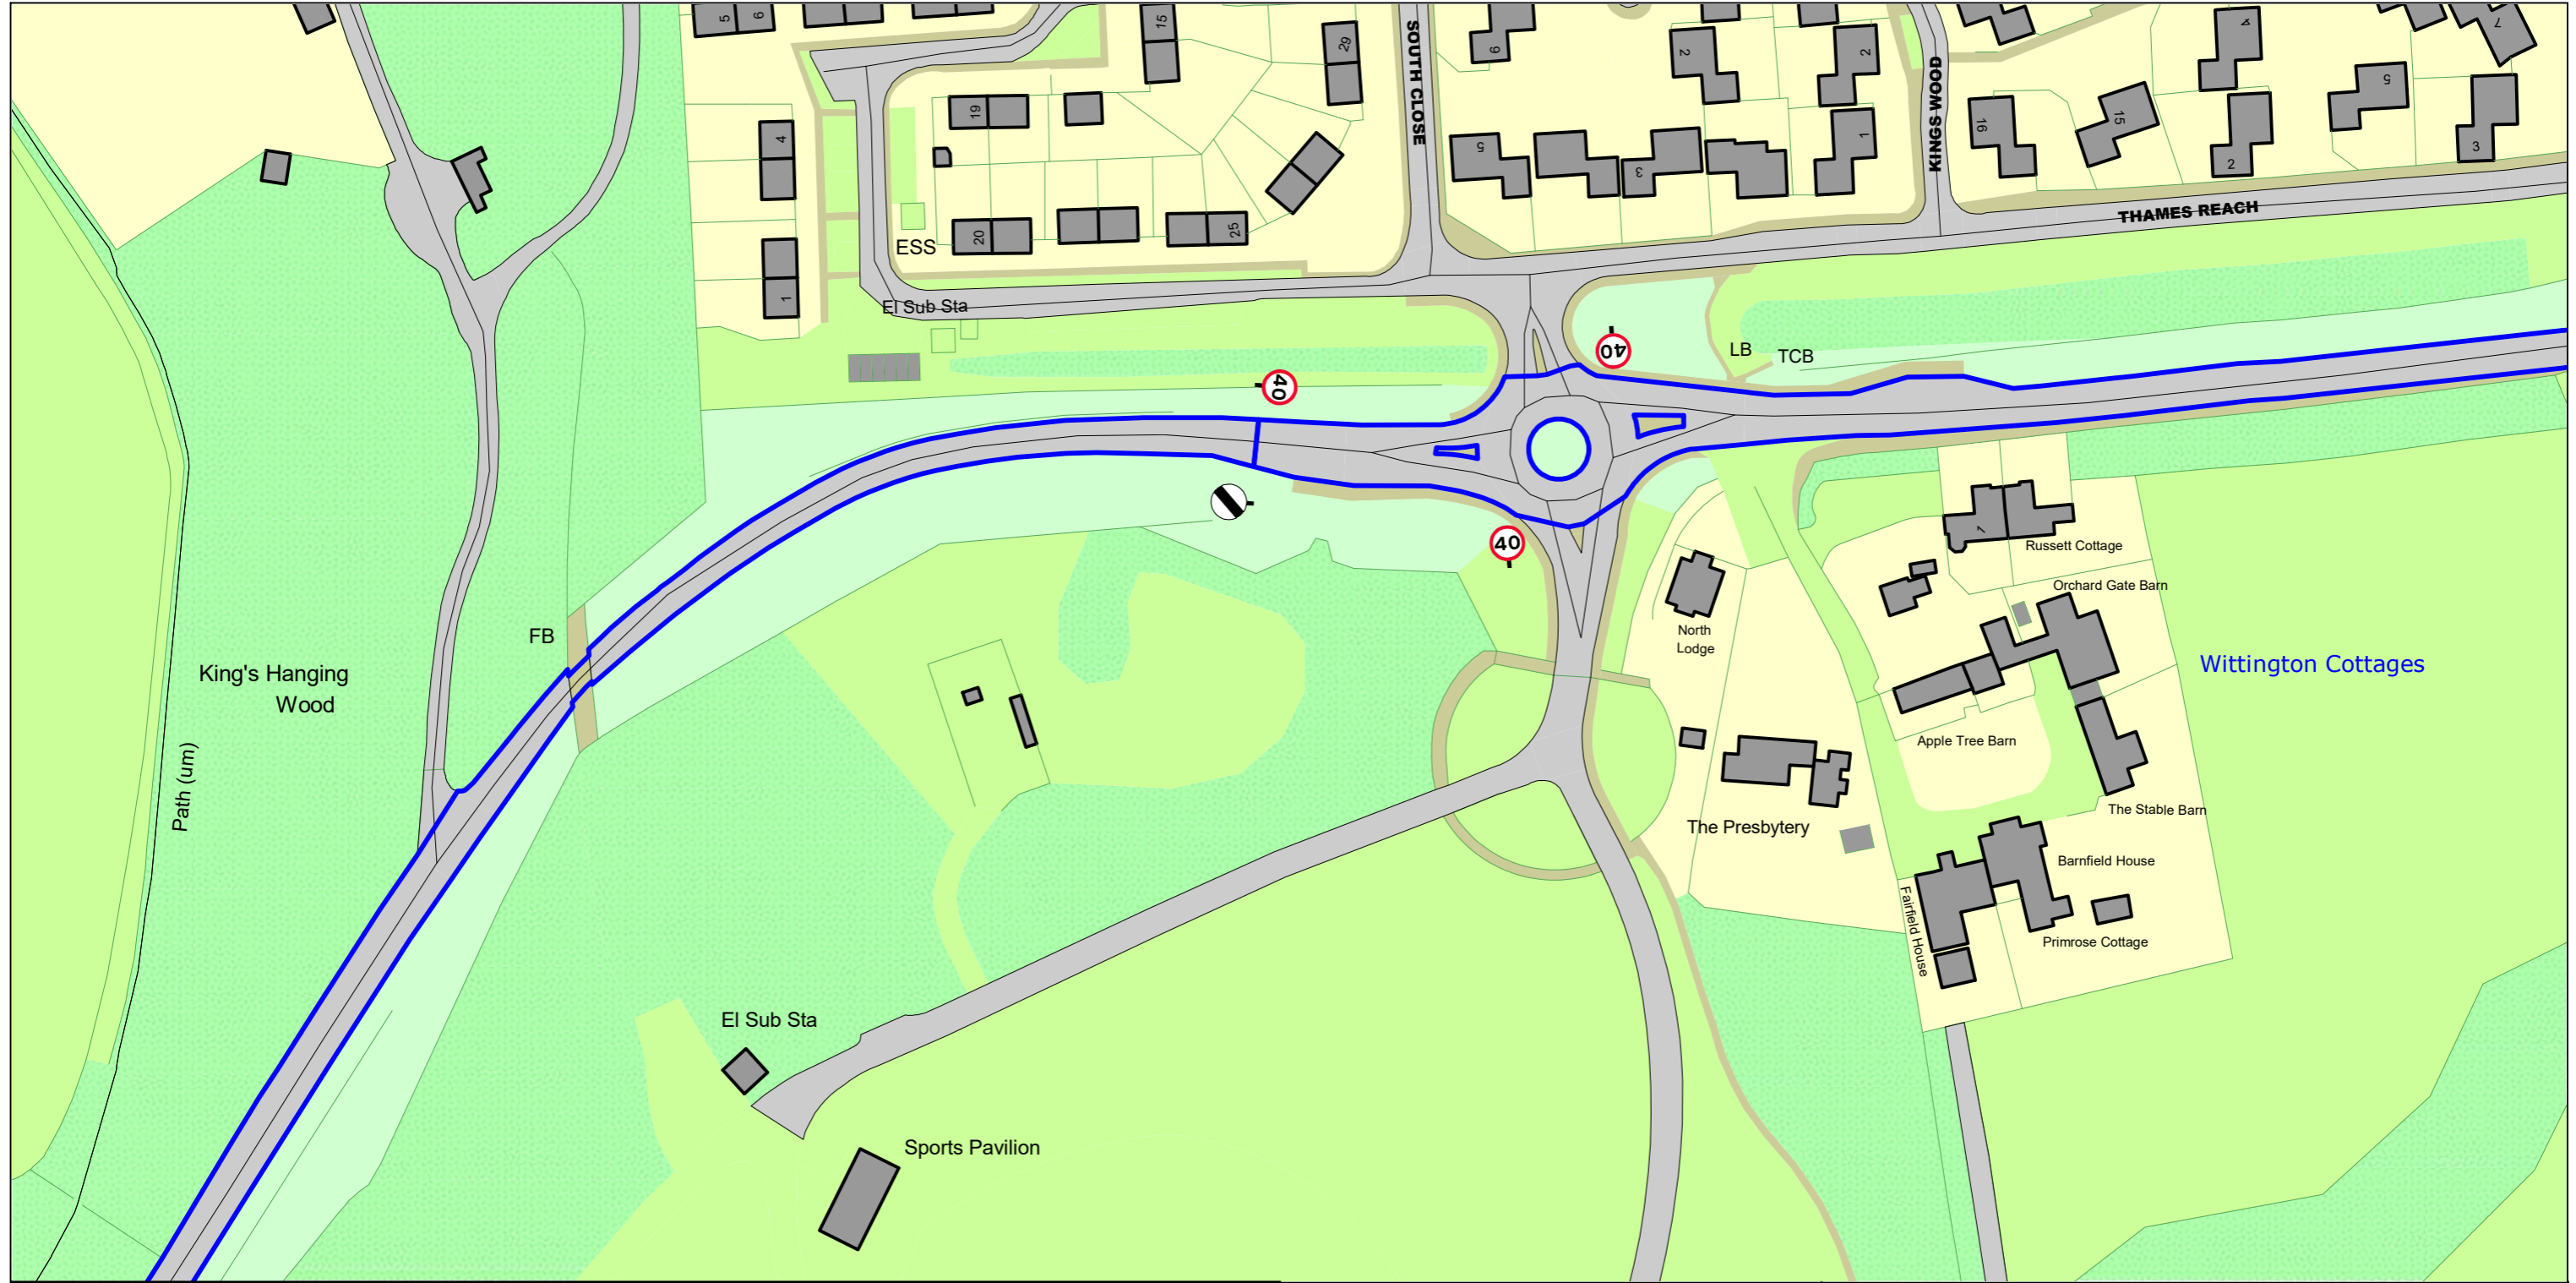


SCALE - 1 : 1250 at A3 size

NOTE: SEE SPEED LIMIT MAP SCHEDULE LEGEND FOR RESTRICTIONS DISPLAYED  
Roads on this Map Tile may be subject to maximum speed limits not imposed by this Order.



This map is reproduced from Ordnance Survey material with the permission of Ordnance Survey on behalf of the Controller of Her Majesty's Stationery Office © Crown Copyright. Unauthorised reproduction infringes Crown copyright and may lead to prosecution or civil proceedings.  
Buckinghamshire Council  
Licence No: 100021529 2024

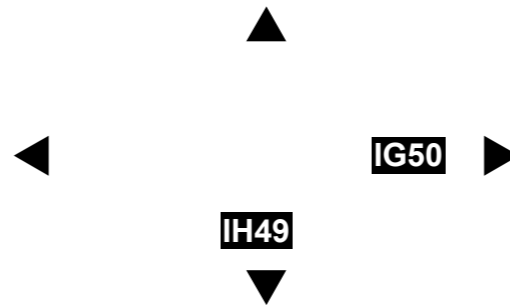

Status: PROPOSED

Tile Reference: Tile Ref: IG49

Sheet Revision Number: 5

Sheet Active From: 12/03/2024

The Buckinghamshire Council (Speed Limit) Order 2021




SCALE - 1 : 1250 at A3 size

NOTE: SEE SPEED LIMIT MAP SCHEDULE LEGEND FOR RESTRICTIONS DISPLAYED  
Roads on this Map Tile may be subject to maximum speed limits not imposed by this Order.



This map is reproduced from Ordnance Survey material with the permission of Ordnance Survey on behalf of the Controller of Her Majesty's Stationery Office © Crown Copyright. Unauthorised reproduction infringes Crown copyright and may lead to prosecution or civil proceedings.  
Buckinghamshire Council  
Licence No: 100021529 2024

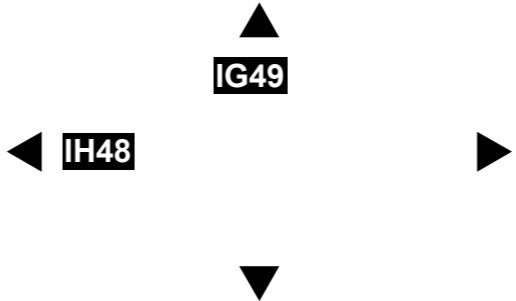

Status: PROPOSED

Tile Reference: Tile Ref: IH49

Sheet Revision Number: 4

Sheet Active From: 12/03/2024

# The Buckinghamshire Council (Speed Limit) Order 2021




**SCALE -1 : 1250** at A3 size

NOTE: SEE SPEED LIMIT MAP SCHEDULE LEGEND FOR RESTRICTIONS DISPLAYED  
Roads on this Map Tile may be subject to maximum speed limits not imposed by this Order.



This map is reproduced from Ordnance Survey material with the permission of Ordnance Survey on behalf of the Controller of Her Majesty's Stationery Office © Crown Copyright. Unauthorised reproduction infringes Crown copyright and may lead to prosecution or civil proceedings.  
Buckinghamshire Council  
Licence No: 100021529 2024

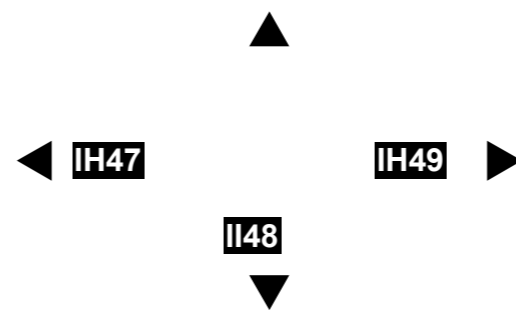

Status: PROPOSED

Tile Reference: Tile Ref: IH48

Sheet Revision Number: 4

Sheet Active From: 12/03/2024

The Buckinghamshire Council (Speed Limit) Order 2021




**SCALE** - 1 : 1250 at A3 size

**NOTE:** SEE SPEED LIMIT MAP SCHEDULE LEGEND FOR RESTRICTIONS DISPLAYED  
Roads on this Map Tile may be subject to maximum speed limits not imposed by this Order.



This map is reproduced from Ordnance Survey material with the permission of Ordnance Survey on behalf of the Controller of Her Majesty's Stationery Office © Crown Copyright. Unauthorised reproduction infringes Crown copyright and may lead to prosecution or civil proceedings.  
Buckinghamshire Council  
Licence No: 100021529 2024

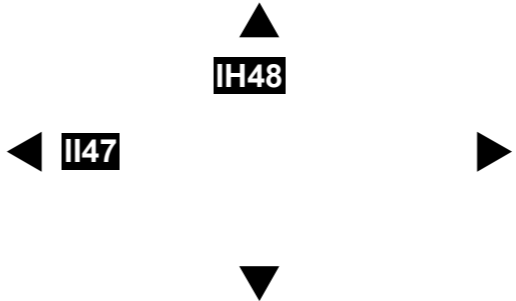


Status: PROPOSED

Tile Reference: Tile Ref: I148

Sheet Revision Number: 0

Sheet Active From: 12/03/2024

The Buckinghamshire Council (Speed Limit) Order 2021

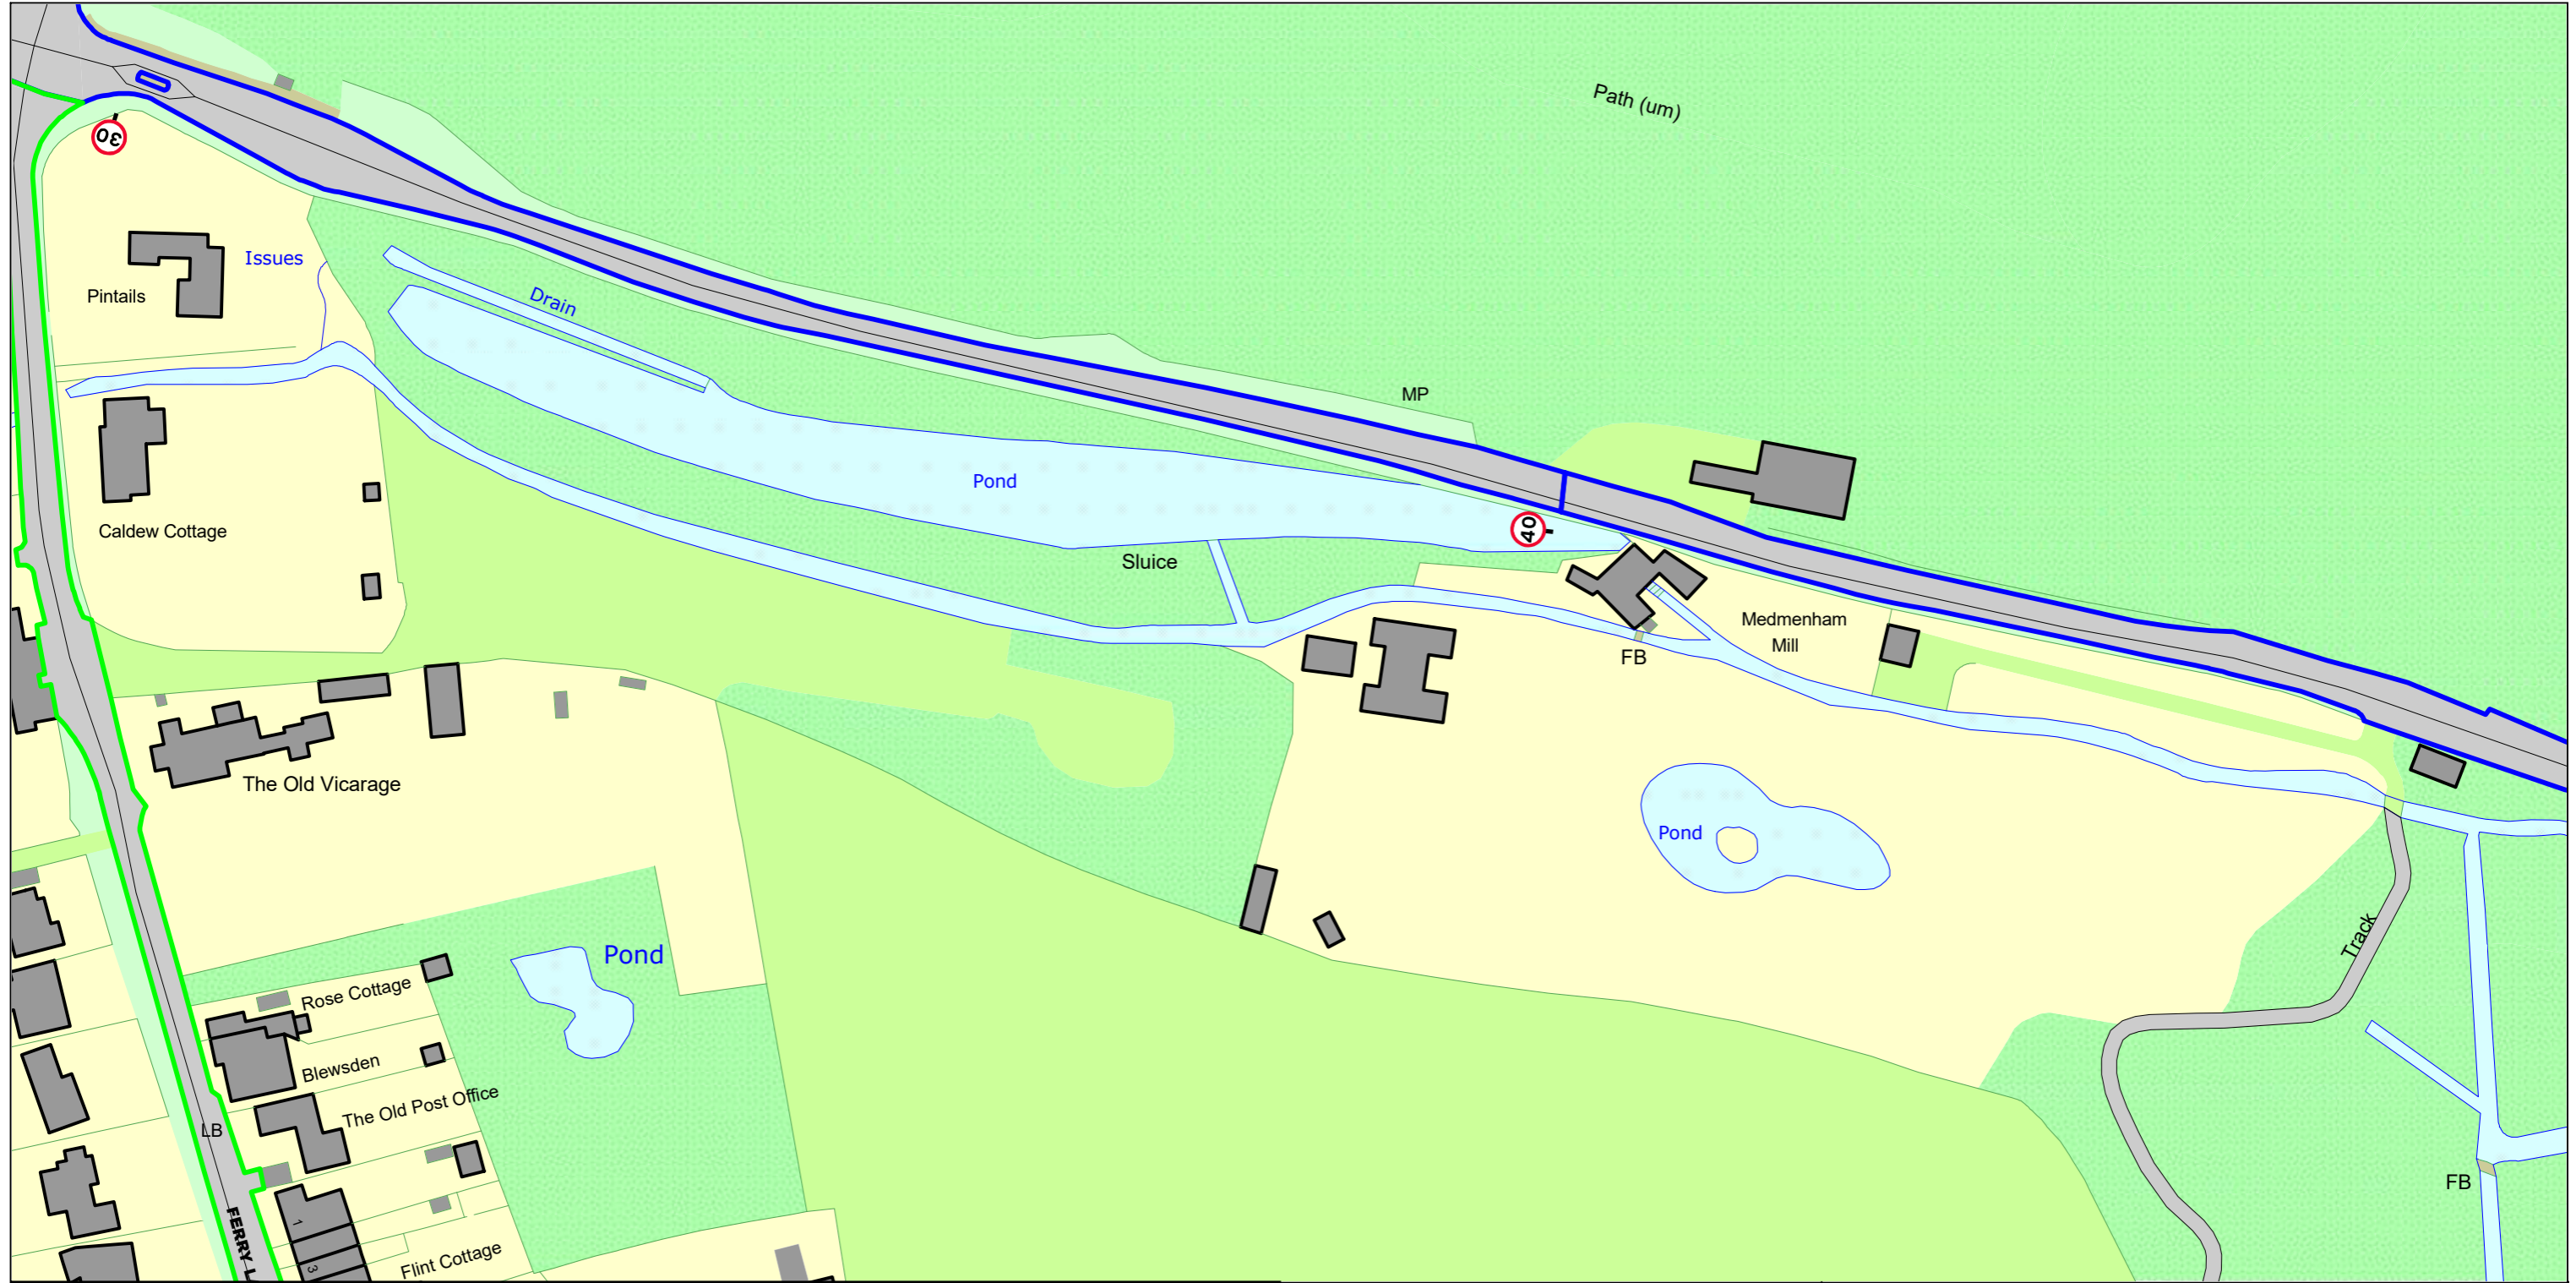


SCALE - 1 : 1250 at A3 size

NOTE: SEE SPEED LIMIT MAP SCHEDULE LEGEND FOR RESTRICTIONS DISPLAYED  
Roads on this Map Tile may be subject to maximum speed limits not imposed by this Order.



This map is reproduced from Ordnance Survey material with the permission of Ordnance Survey on behalf of the Controller of Her Majesty's Stationery Office © Crown Copyright. Unauthorised reproduction infringes Crown copyright and may lead to prosecution or civil proceedings.  
Buckinghamshire Council  
Licence No: 100021529 2024

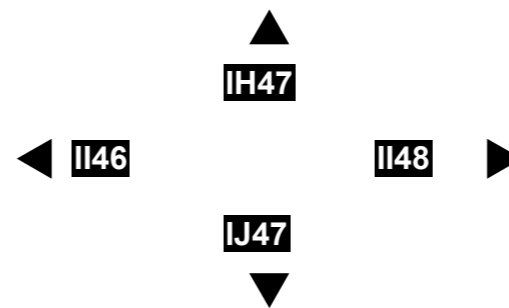

Status: PROPOSED

Tile Reference: Tile Ref: I47

Sheet Revision Number: 1

Sheet Active From: 12/03/2024