


The Buckinghamshire Council (Prohibition of Waiting, Loading and Stopping) and (On-Street Parking Places) Order 2021

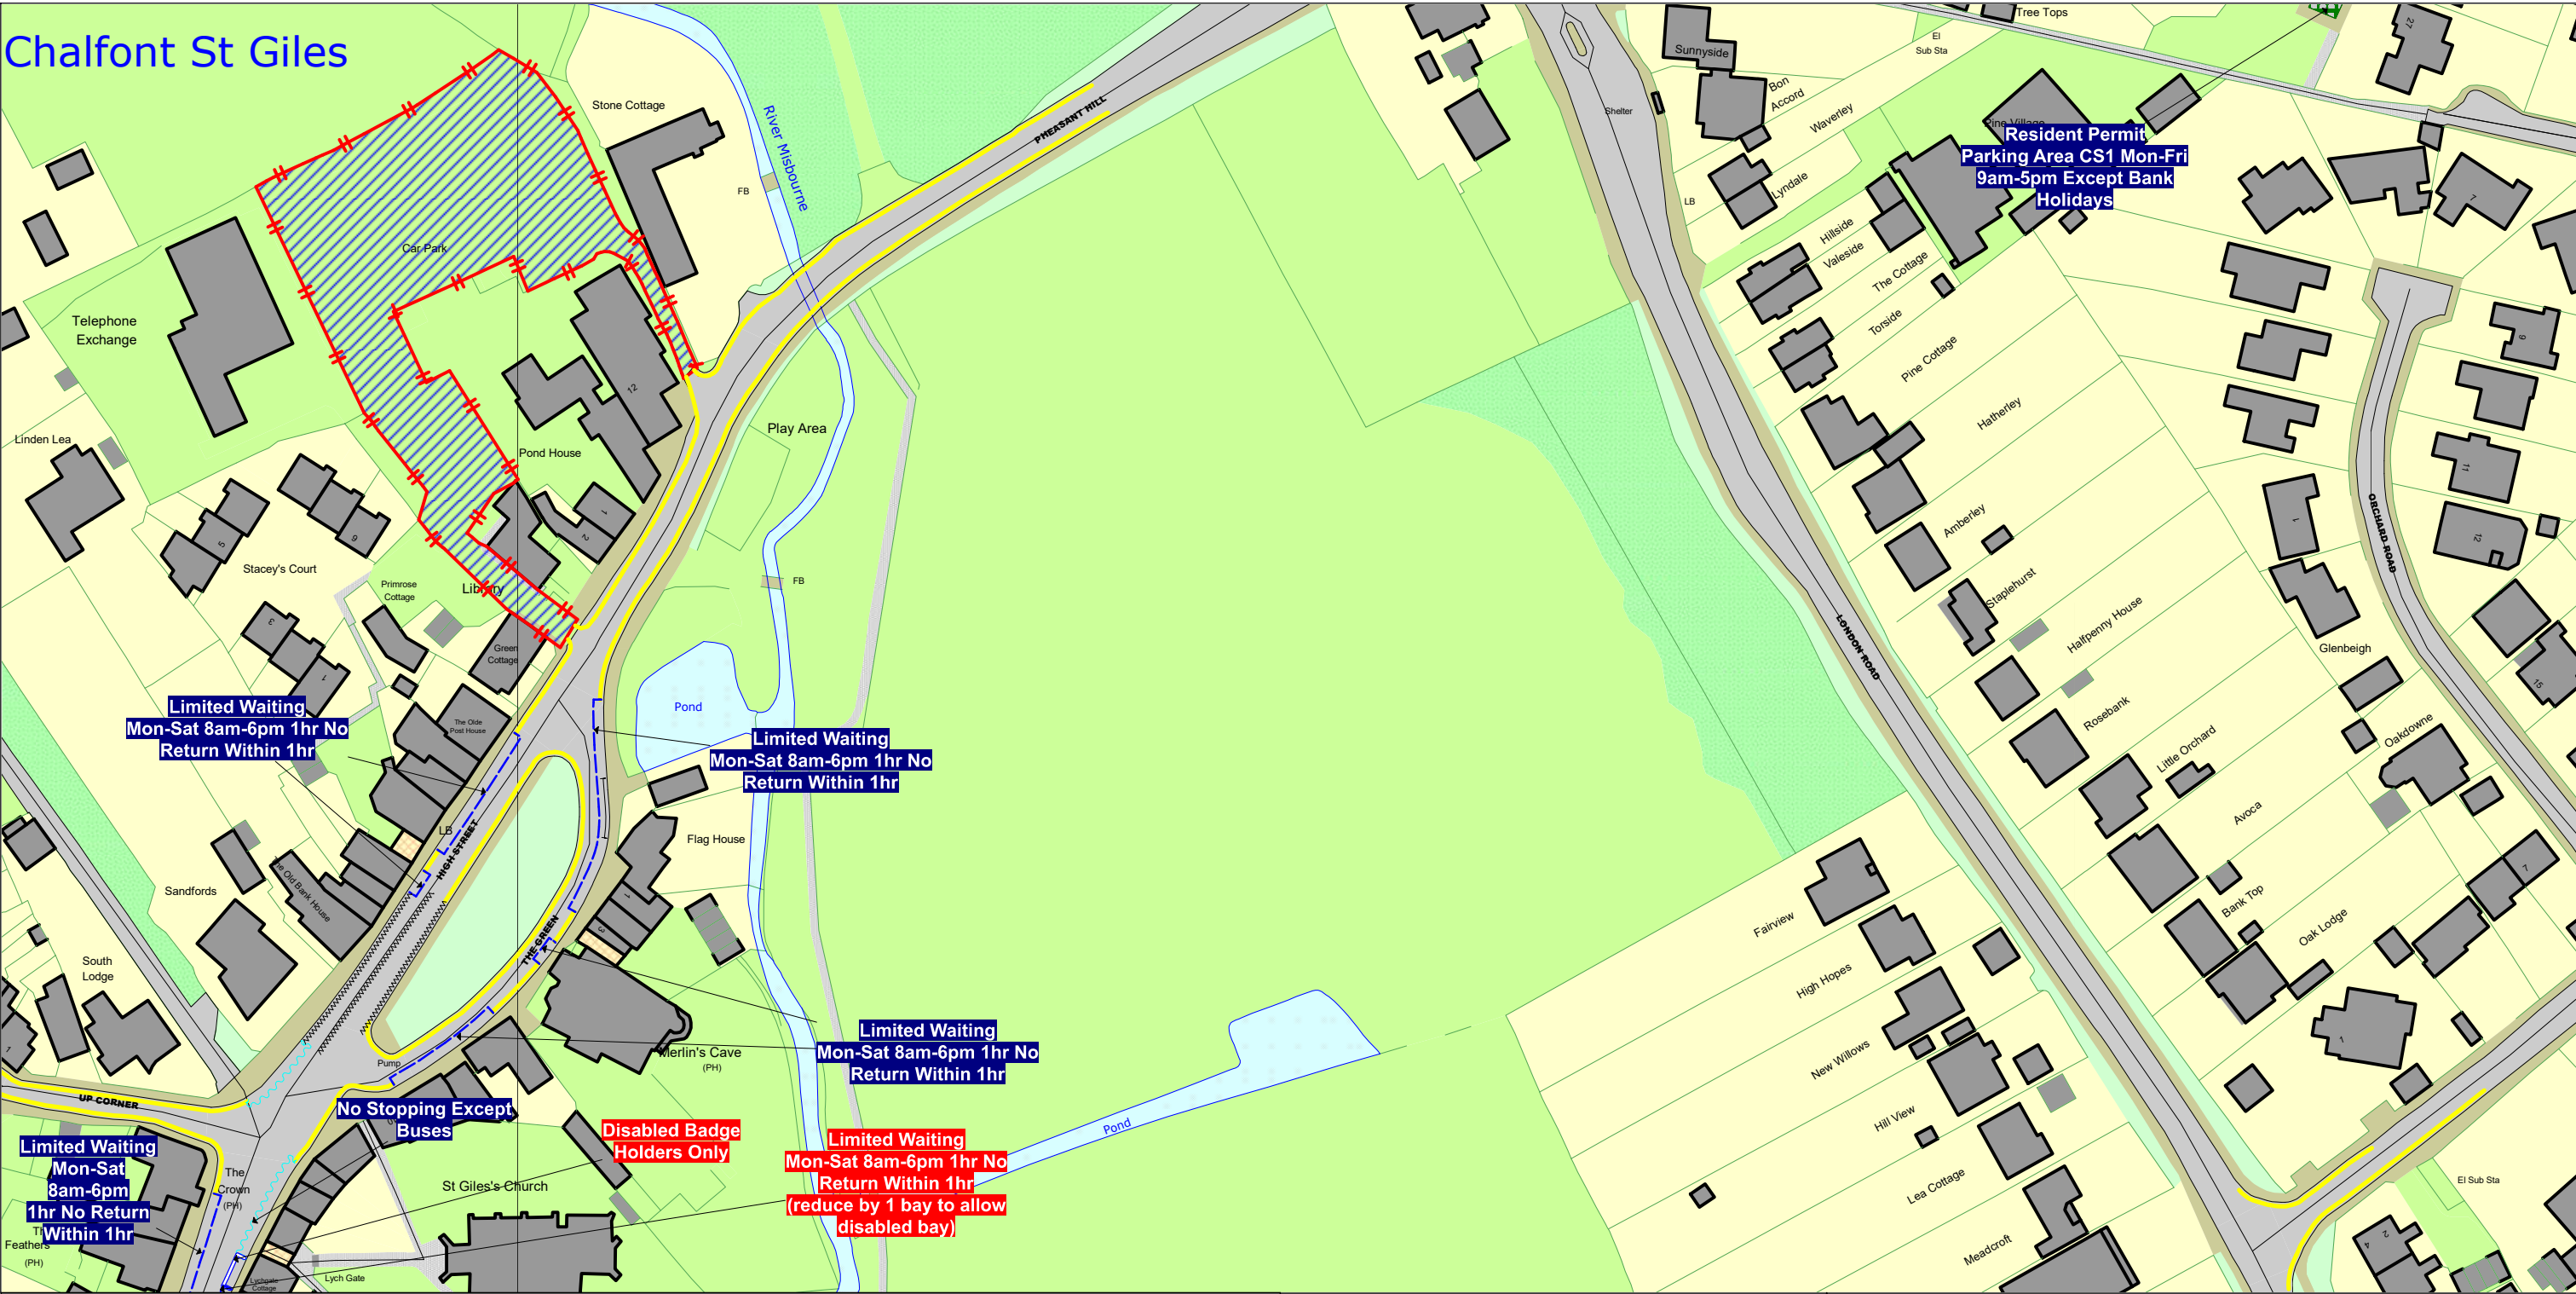

SCALE - 1 : 1250 at A3 size

NOTE: SEE STATIC MAP SCHEDULE LEGEND FOR RESTRICTIONS DISPLAYED

This map is reproduced from Ordnance Survey material with the permission of Ordnance Survey on behalf of the Controller of Her Majesty's Stationery Office © Crown Copyright. Unauthorised reproduction infringes Crown copyright and may lead to prosecution or civil proceedings.
Buckinghamshire Council
Licence No: 100021529 2026

GW84

GX83

GY84

Status: PROPOSED

Tile Reference: Tile Ref: GX84

Sheet Revision Number: 8

Sheet Active From: 09/06/2026

The Buckinghamshire Council (Prohibition of Waiting, Loading and Stopping) and (On-Street Parking Places) Order 2021




SCALE - 1 : 1250 at A3 size

NOTE: SEE STATIC MAP SCHEDULE LEGEND FOR RESTRICTIONS DISPLAYED



This map is reproduced from Ordnance Survey material with the permission of Ordnance Survey on behalf of the Controller of Her Majesty's Stationery Office © Crown Copyright. Unauthorised reproduction infringes Crown copyright and may lead to prosecution or civil proceedings. Buckinghamshire Council Licence No: 100021529 2026

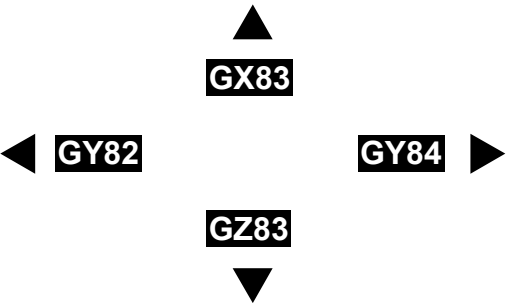

Status: PROPOSED


Tile Reference: Tile Ref: GY83

Sheet Revision Number: 7

Sheet Active From: 09/06/2026

The Buckinghamshire Council (Prohibition of Waiting, Loading and Stopping) and (On-Street Parking Places) Order 2021

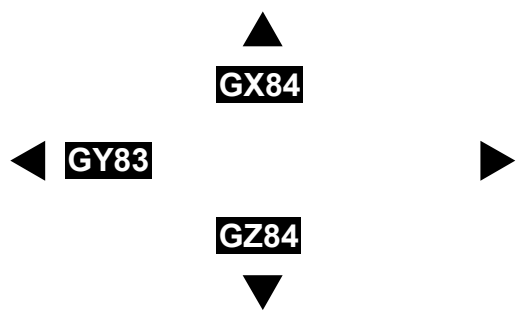

SCALE - 1 : 1250 at A3 size NOTE: SEE STATIC MAP SCHEDULE LEGEND FOR RESTRICTIONS DISPLAYED This map is reproduced from Ordnance Survey material with the permission of Ordnance Survey on behalf of the Controller of Her Majesty's Stationery Office © Crown Copyright. Unauthorised reproduction infringes Crown copyright and may lead to prosecution or civil proceedings. Buckinghamshire Council Licence No: 100021529 2026  		Status: PROPOSED Tile Reference: Tile Ref: GY84 Sheet Revision Number: 7 Sheet Active From: 09/06/2026
---	---	--



Buckinghamshire Highways

Directorate for Communities

Service Director: Kevin Goad
Buckinghamshire Council

The Gateway Gatehouse Road
Aylesbury HP19 8FF

highways.consultations@buckinghamshire.gov.uk

28th August 2026

Ref: High Wycombe, Marlow, and
Chalfont St. Giles Restrictions 2026

Dear Resident / Business Owner,

Statutory Consultation for the introduction of Double Yellow Lines and a Disabled Bay in Chalfont St. Giles.

Buckinghamshire Highways are proposing to introduce some double yellow lines at the junction between Deanway and The Lagger. We are also proposing to introduce a new disabled bay on High Street outside the Barber Lounge, which will result in the amendment to the existing Limited Waiting Bay. The restrictions are being introduced to create a safer environment for pedestrians and road users, encouraging compliance with the Highway Code Rule 243, which prohibits parking opposite or within 10 metres of a junction, and allow blue badge holders to park closer to the main shops on the High Street.

How to Have Your Say

Step 1. Visit <https://yourvoicebucks.citizenspace.com> and search for 'High Wycombe, Marlow, and Chalfont St. Giles Restrictions 2026' or use QR Code below.



Step 2. Use link to the online survey at the bottom of the consultation page.

Alternatively:

- Email highways.consultations@buckinghamshire.gov.uk, with the subject title 'Chalfont St. Giles Restrictions 2026' or
- Write to us at the following postal address: Buckinghamshire Highways, Floor 10, Walton Street Offices, Walton Street, Aylesbury, Buckinghamshire, HP20 1UA with your comments.

If you would like a printed copy of the information, please get in touch with us at the email address provided above. To view the proposal by appointment at the Main Reception, Walton Street Offices, Walton Steet, Aylesbury, HP20 1UA – please make appoint via email above.

The consultation opens on Friday 28th August 2026 and closes at 11:59pm on Friday 25th September 2026.

Buckinghamshire Council is obliged to make any representations received in response to this notice, open to inspection under the Local Government (Access to Information) Act 1985.

What happens next?

We will develop the proposals based on what residents and key stakeholders within the area tell us. If the feedback provided shows people support the proposals, we will begin the process of implementing these restrictions, and we will update you again to confirm the proposals.

This project web page: <https://yourvoicebucks.citizenspace.com/roads-parking/parking-review-high-wycombe-marlow-and-csg/>, will keep you updated about the outcome of the consultation.

Yours faithfully,

Buckinghamshire Highways

STATUTORY CONSULTATION

THE BUCKINGHAMSHIRE COUNCIL (PROHIBITION OF WAITING, LOADING AND STOPPING) AND (ON-STREET PARKING PLACES) ORDER 2021 (AMENDMENT 00*) ORDER 202*

NOTICE IS HEREBY GIVEN that Buckinghamshire Council proposes to introduce a Traffic Regulation Order under Sections 1, 2, 3, 4, 5 and 122 of the Road Traffic Regulation Act 1984 (as amended). We are proposing the following amendments in Chalfont St. Giles:

- Double yellow lines at the junction between Deanway and The Lager
- New disabled bay outside Chalfont Lounge Barber
- Reduce length of the 'Limited Waiting Monday – Saturday 8am – 6pm Max Stay 1 hour No Return Within 1 hour' restriction to accommodate the new disabled bay.

Details on how to comment and of the proposed Order, together with the plans showing the general arrangements and a Statement of Reasons, may be inspected on the Council's website at: Your Voice Bucks - Citizen Space. You can also access the activity by scanning the QR code at the bottom of this notice.

Any representations or objections to the proposals, together with the grounds upon which they are made, must be made in writing and sent by **11:59pm on Friday 25th September 2026** to Buckinghamshire Highways, Council Access Plus, Walton Street, Aylesbury, Buckinghamshire, HP20 1UA, or by email to the Buckinghamshire Highways Consultation mailbox at: highways.consultations@buckinghamshire.gov.uk with the subject 'High Wycombe, Marlow, and Chalfont St. Giles Restrictions 2026'.

Dated: **28th August 2026**



Consultation QR Code

