


The Buckinghamshire Council (Prohibition of Waiting, Loading and Stopping) and (On-Street Parking Places) Order 2021

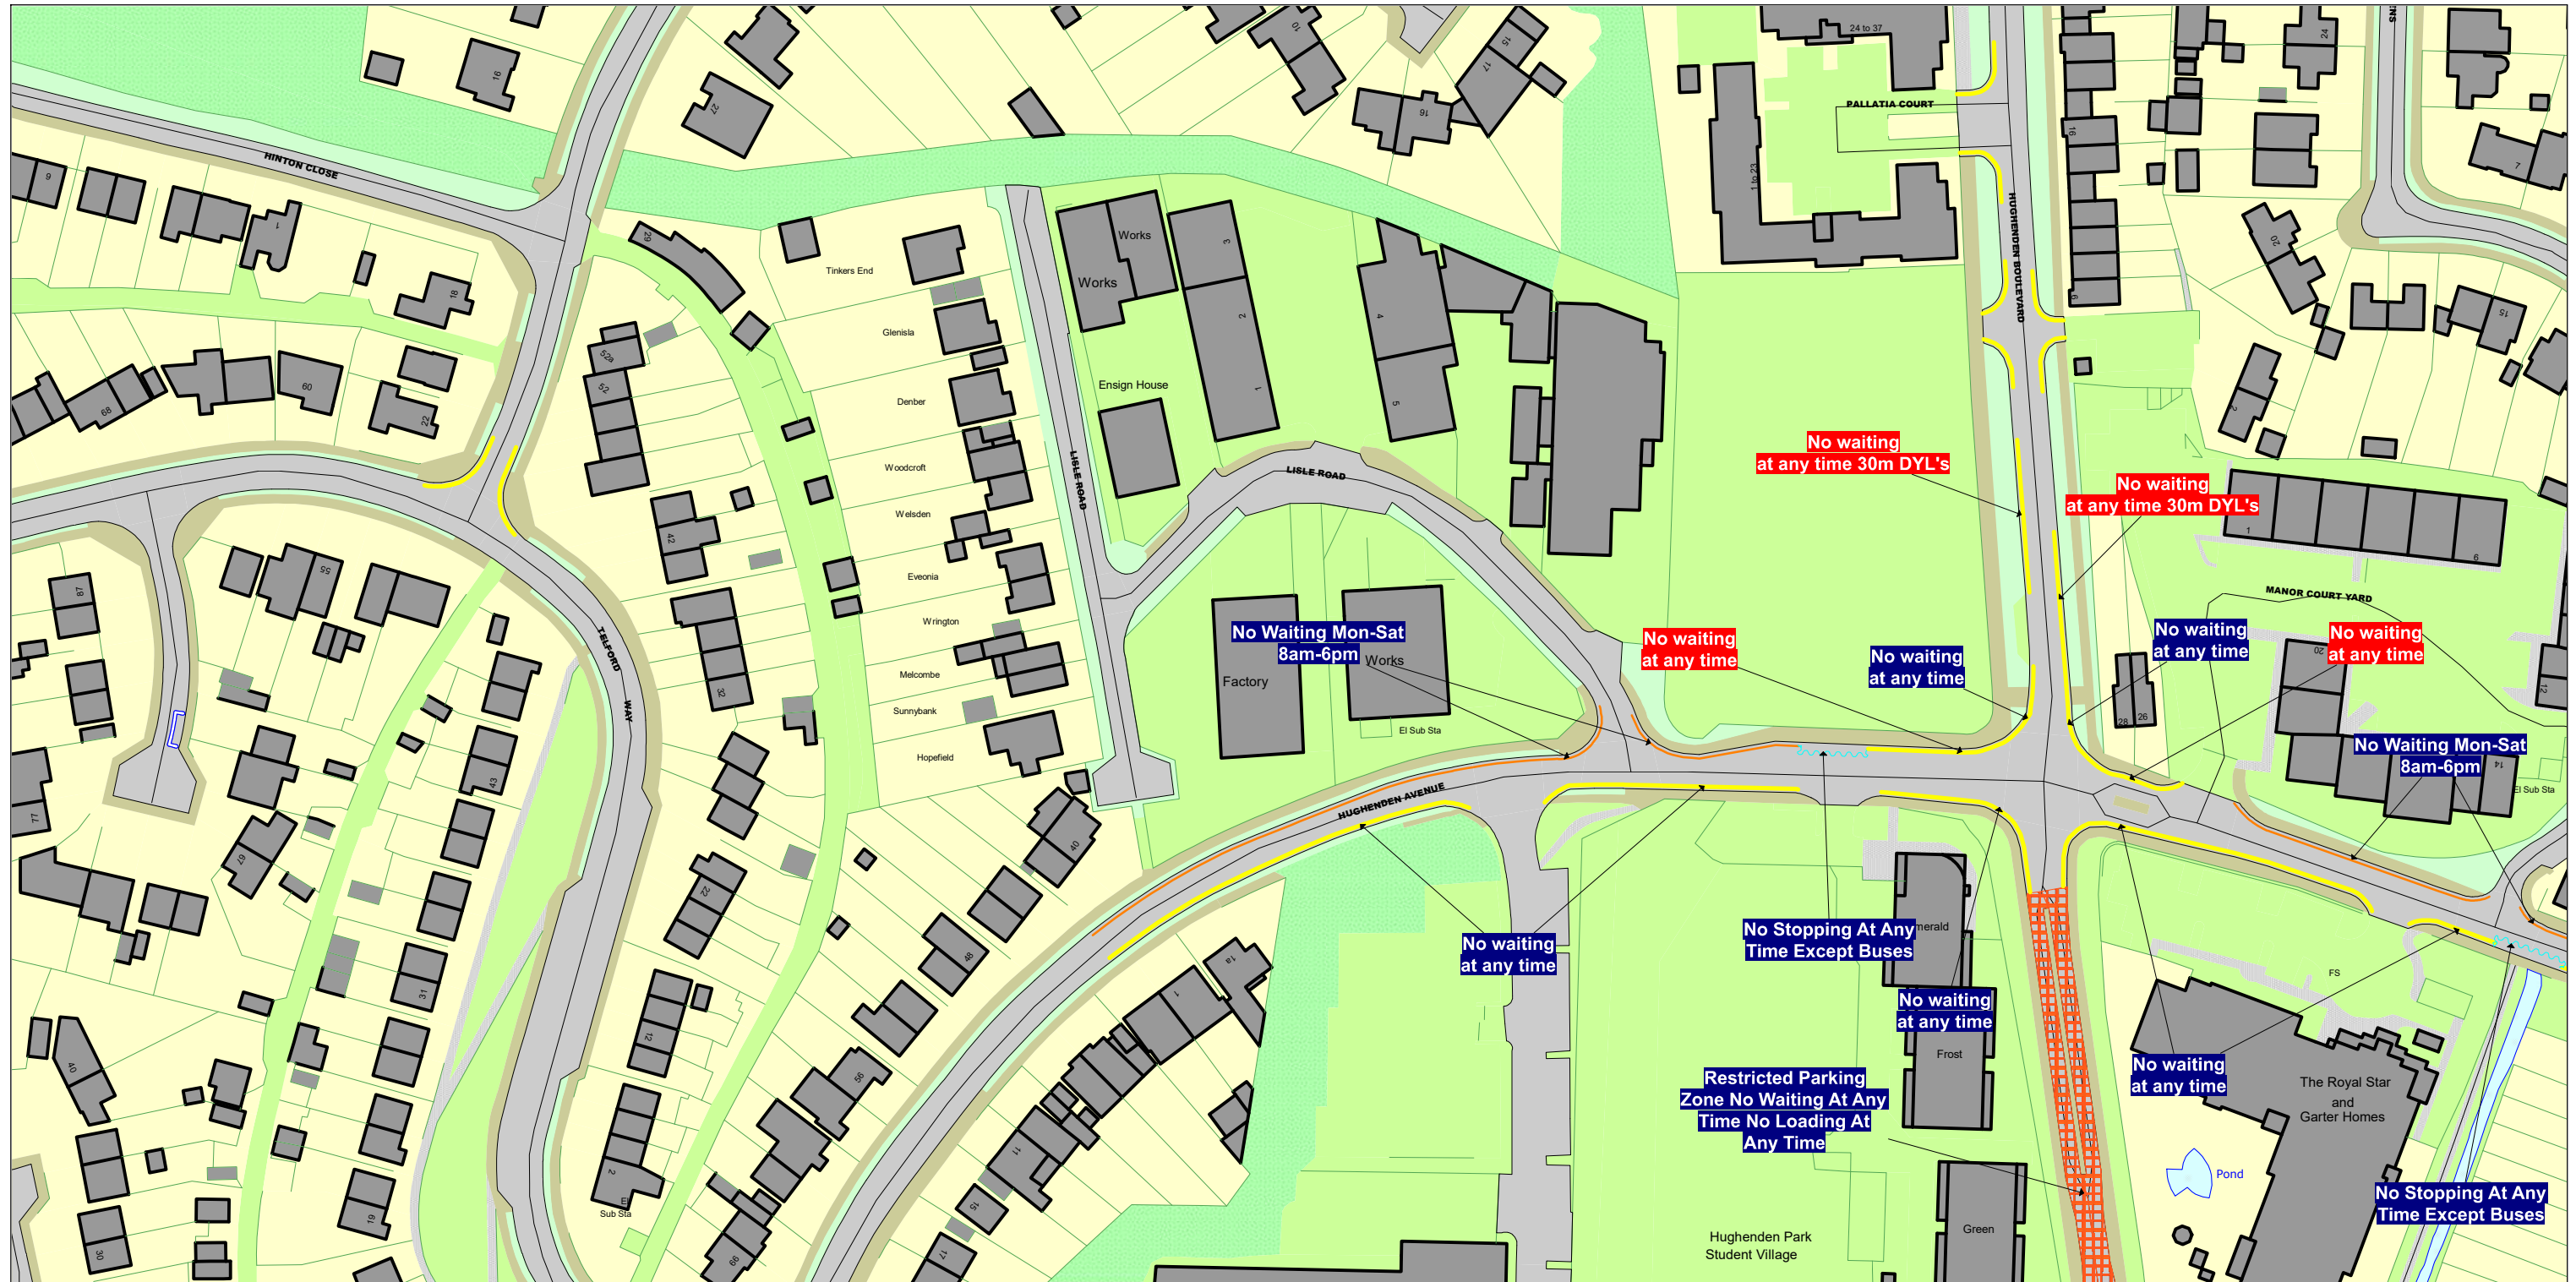

SCALE -1 : 1250 at A3 size


NOTE: SEE STATIC MAP SCHEDULE LEGEND FOR RESTRICTIONS DISPLAYED



This map is reproduced from Ordnance Survey material with the permission of Ordnance Survey on behalf of the Controller of Her Majesty's Stationery Office © Crown Copyright. Unauthorised reproduction infringes Crown copyright and may lead to prosecution or civil proceedings.
Buckinghamshire Council
Licence No: 100021529 2026



**Buckinghamshire
Council**

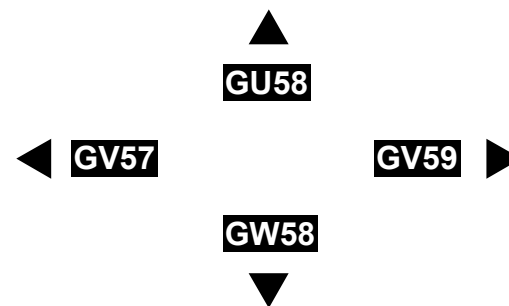


Status: PROPOSED

Tile Reference: Tile Ref: GV58

Sheet Revision Number: 2

Sheet Active From: 03/08/2026

The Buckinghamshire Council (Prohibition of Waiting, Loading and Stopping) and (On-Street Parking Places) Order 2021

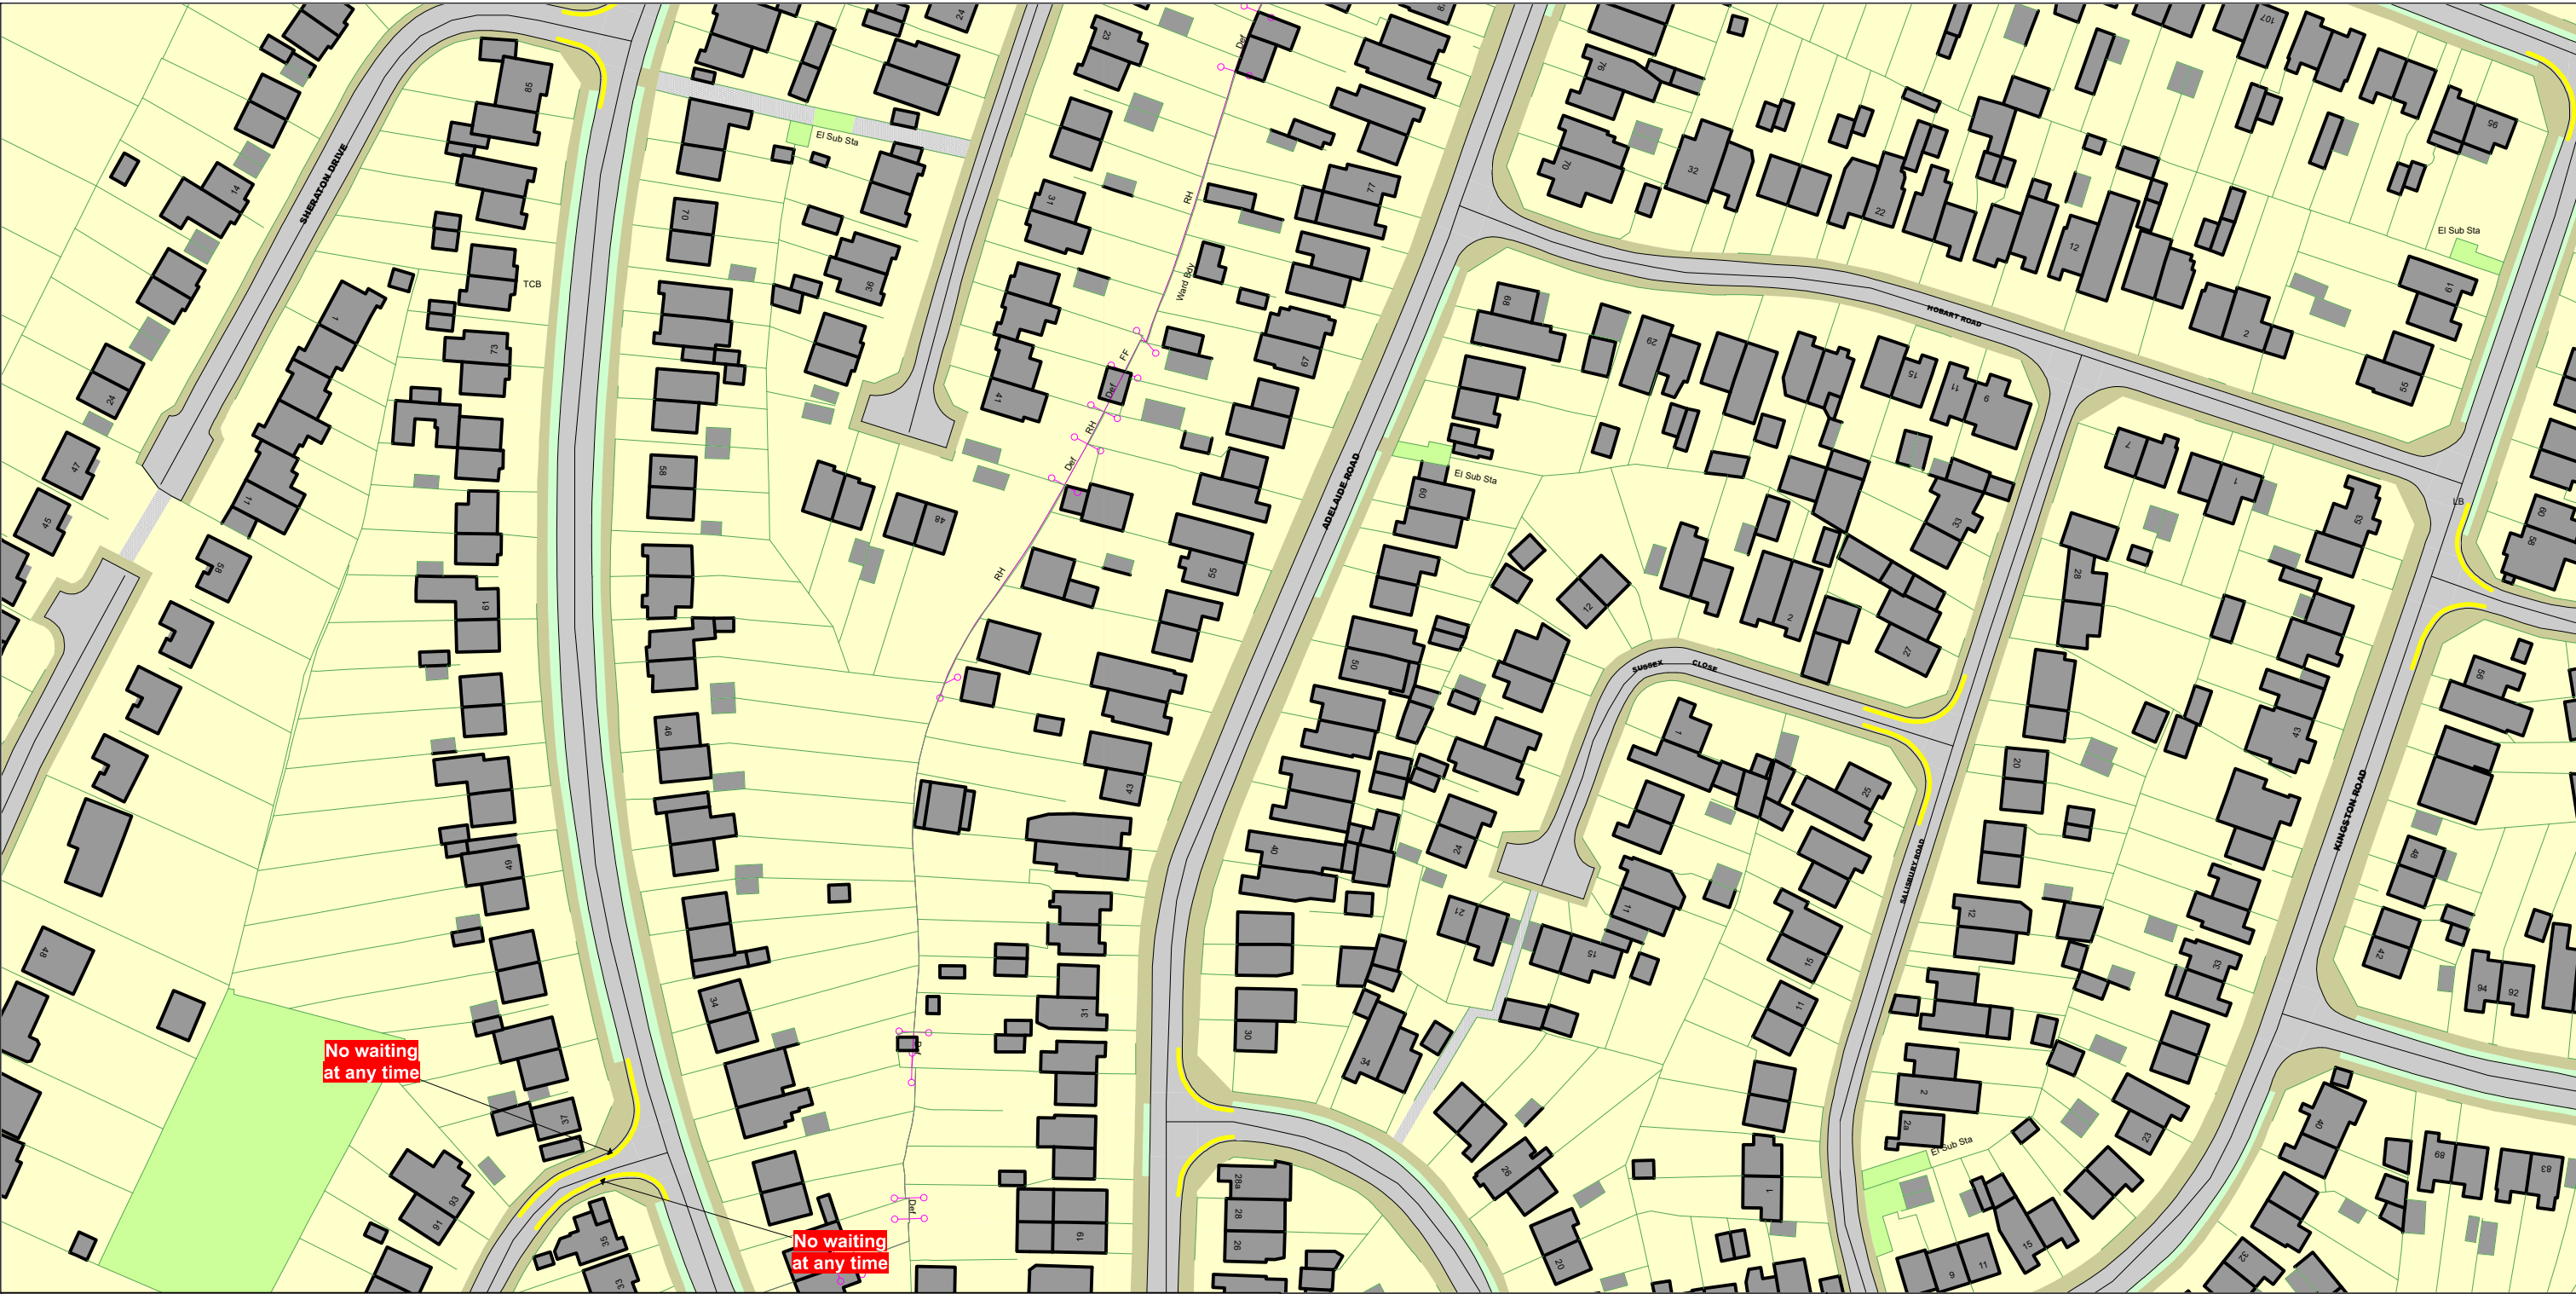


SCALE - 1 : 1250 at A3 size

NOTE: SEE STATIC MAP SCHEDULE LEGEND FOR RESTRICTIONS DISPLAYED



This map is reproduced from Ordnance Survey material with the permission of Ordnance Survey on behalf of the Controller of Her Majesty's Stationery Office © Crown Copyright. Unauthorised reproduction infringes Crown copyright and may lead to prosecution or civil proceedings. Buckinghamshire Council Licence No: 100021529 2026

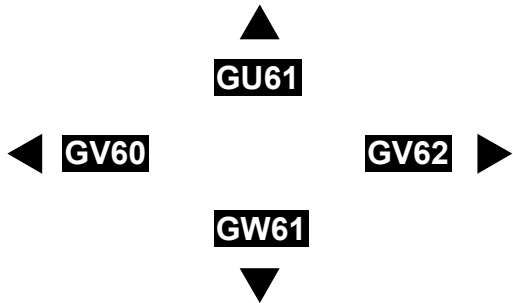


Status: PROPOSED

Tile Reference: Tile Ref: GV61

Sheet Revision Number: 6

Sheet Active From: 03/08/2026

The Buckinghamshire Council (Prohibition of Waiting, Loading and Stopping) and (On-Street Parking Places) Order 2021

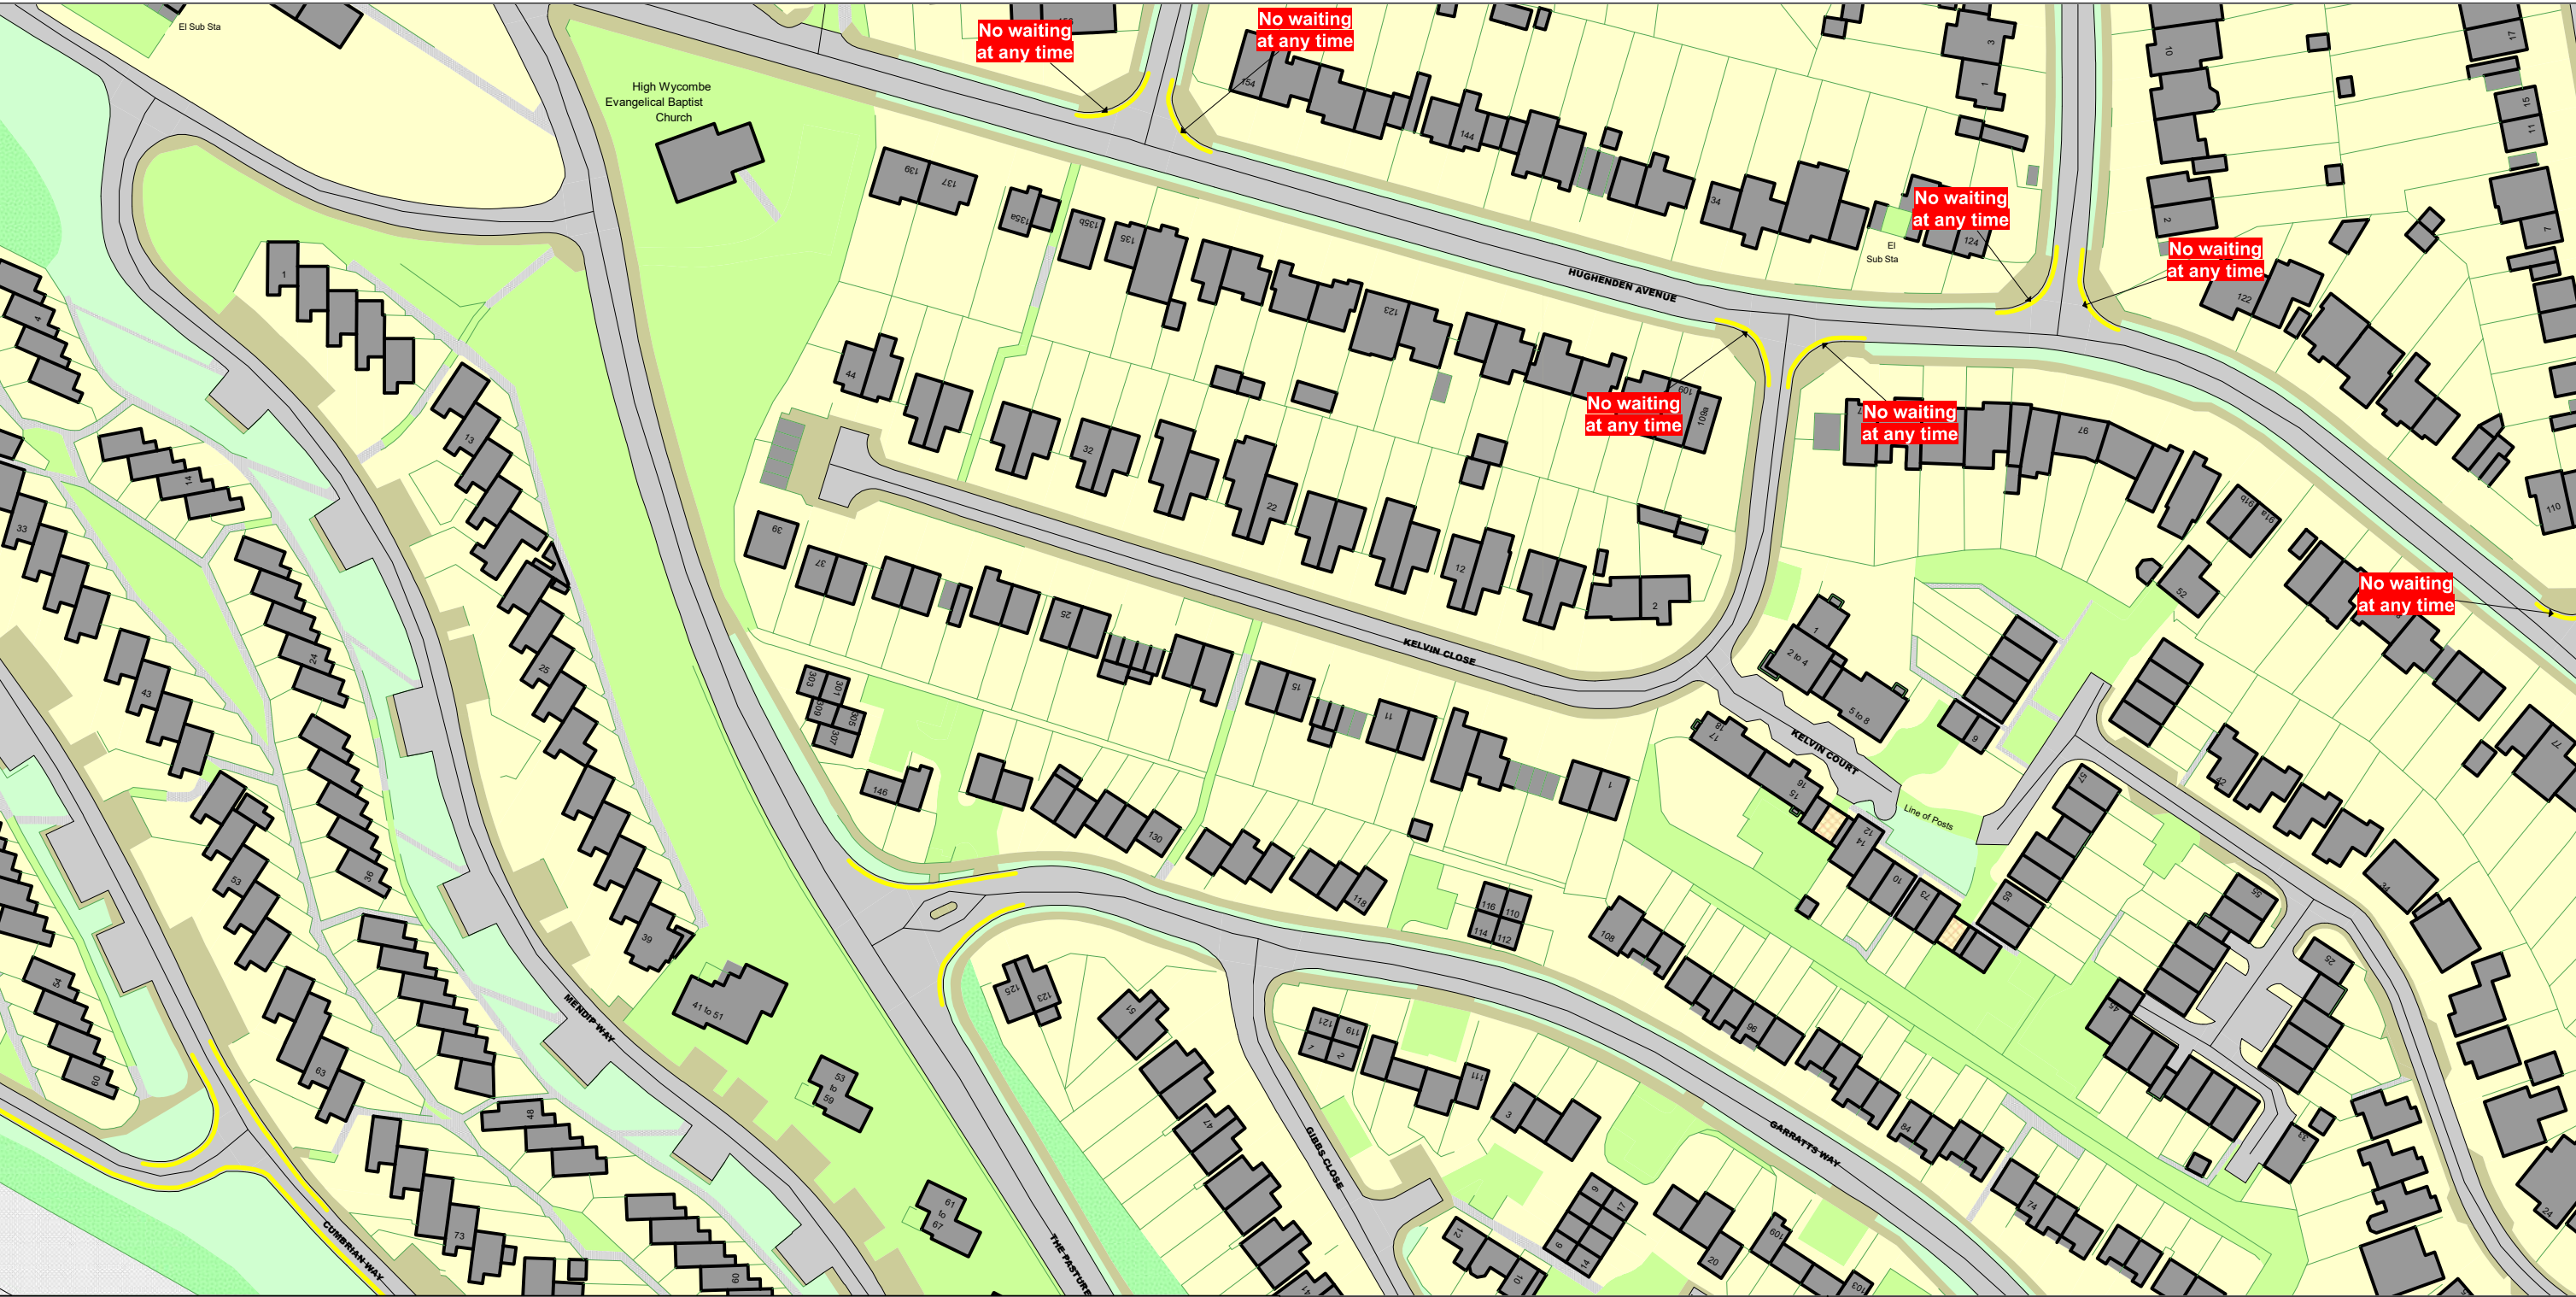

SCALE - 1 : 1250 at A3 size

NOTE: SEE STATIC MAP SCHEDULE LEGEND FOR RESTRICTIONS DISPLAYED

This map is reproduced from Ordnance Survey material with the permission of Ordnance Survey on behalf of the Controller of Her Majesty's Stationery Office © Crown Copyright. Unauthorised reproduction infringes Crown copyright and may lead to prosecution or civil proceedings.
Buckinghamshire Council
Licence No: 100021529 2026

GV57

GW56

GW58

GX57


Status: PROPOSED

Tile Reference: Tile Ref: GW57

Sheet Revision Number: 2

Sheet Active From: 03/08/2026

The Buckinghamshire Council (Prohibition of Waiting, Loading and Stopping) and (On-Street Parking Places) Order 2021

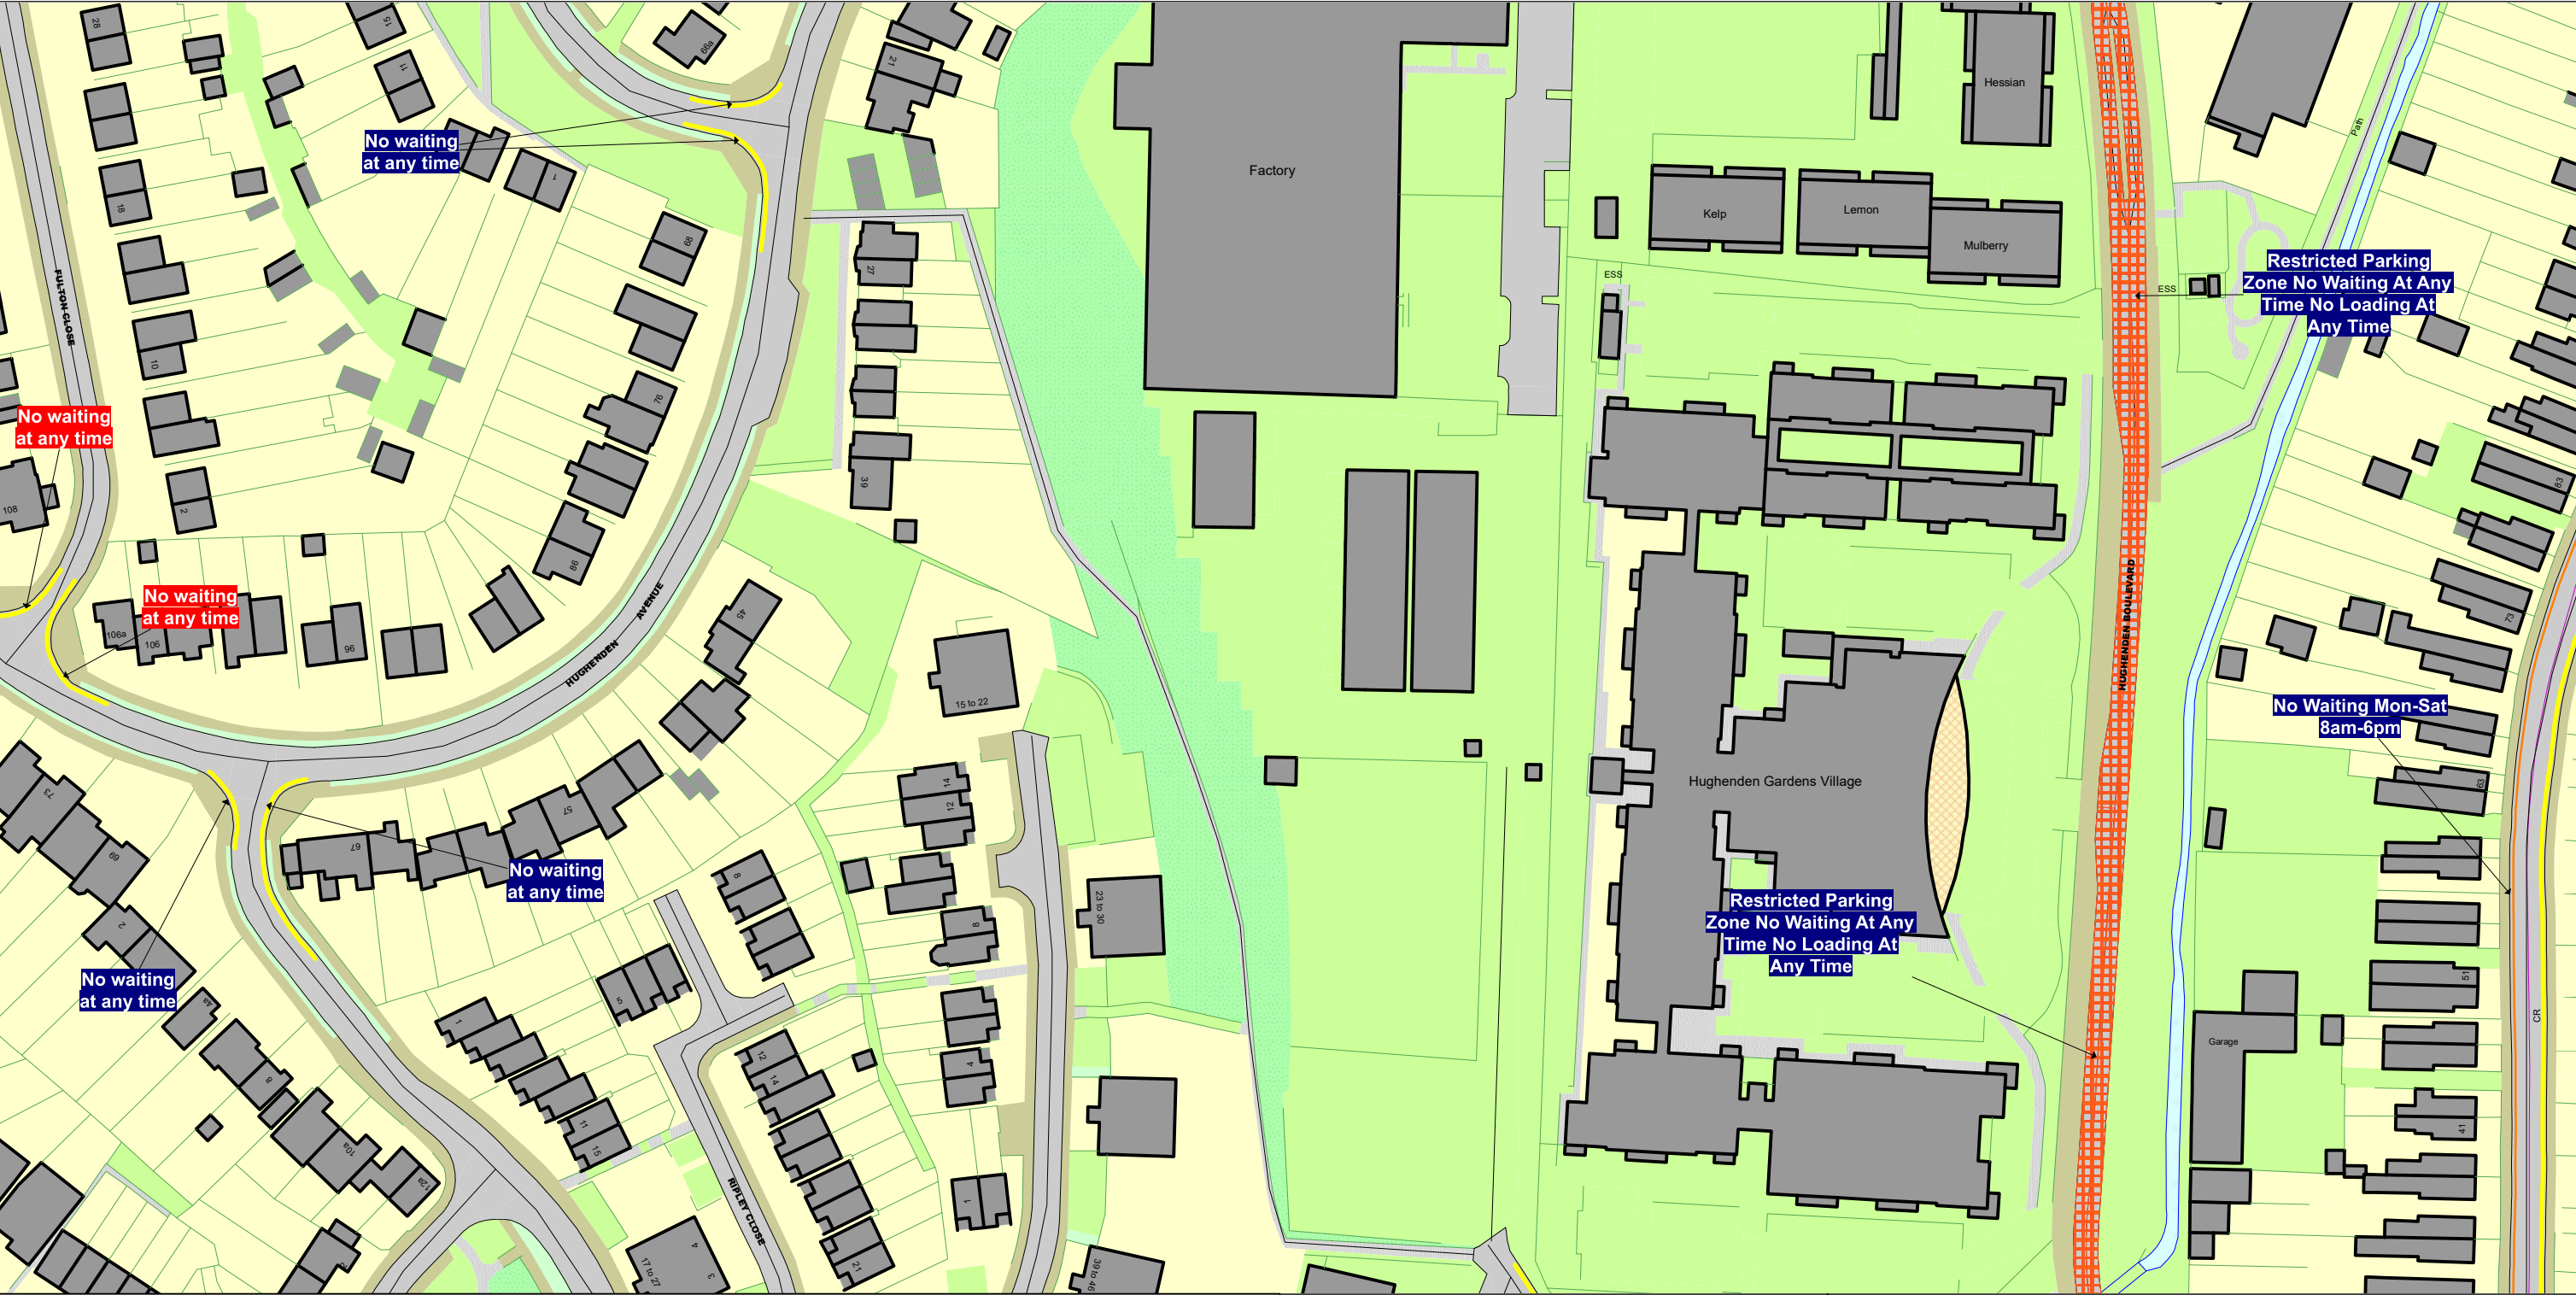

SCALE - 1 : 1250 at A3 size

NOTE: SEE STATIC MAP SCHEDULE LEGEND FOR RESTRICTIONS DISPLAYED

This map is reproduced from Ordnance Survey material with the permission of Ordnance Survey on behalf of the Controller of Her Majesty's Stationery Office © Crown Copyright. Unauthorised reproduction infringes Crown copyright and may lead to prosecution or civil proceedings.
Buckinghamshire Council
Licence No: 100021529 2026





GV58

GW57

GW59

GX58


Status: PROPOSED

Tile Reference: Tile Ref: GW58

Sheet Revision Number: 2

Sheet Active From: 03/08/2026

The Buckinghamshire Council (Prohibition of Waiting, Loading and Stopping) and (On-Street Parking Places) Order 2021

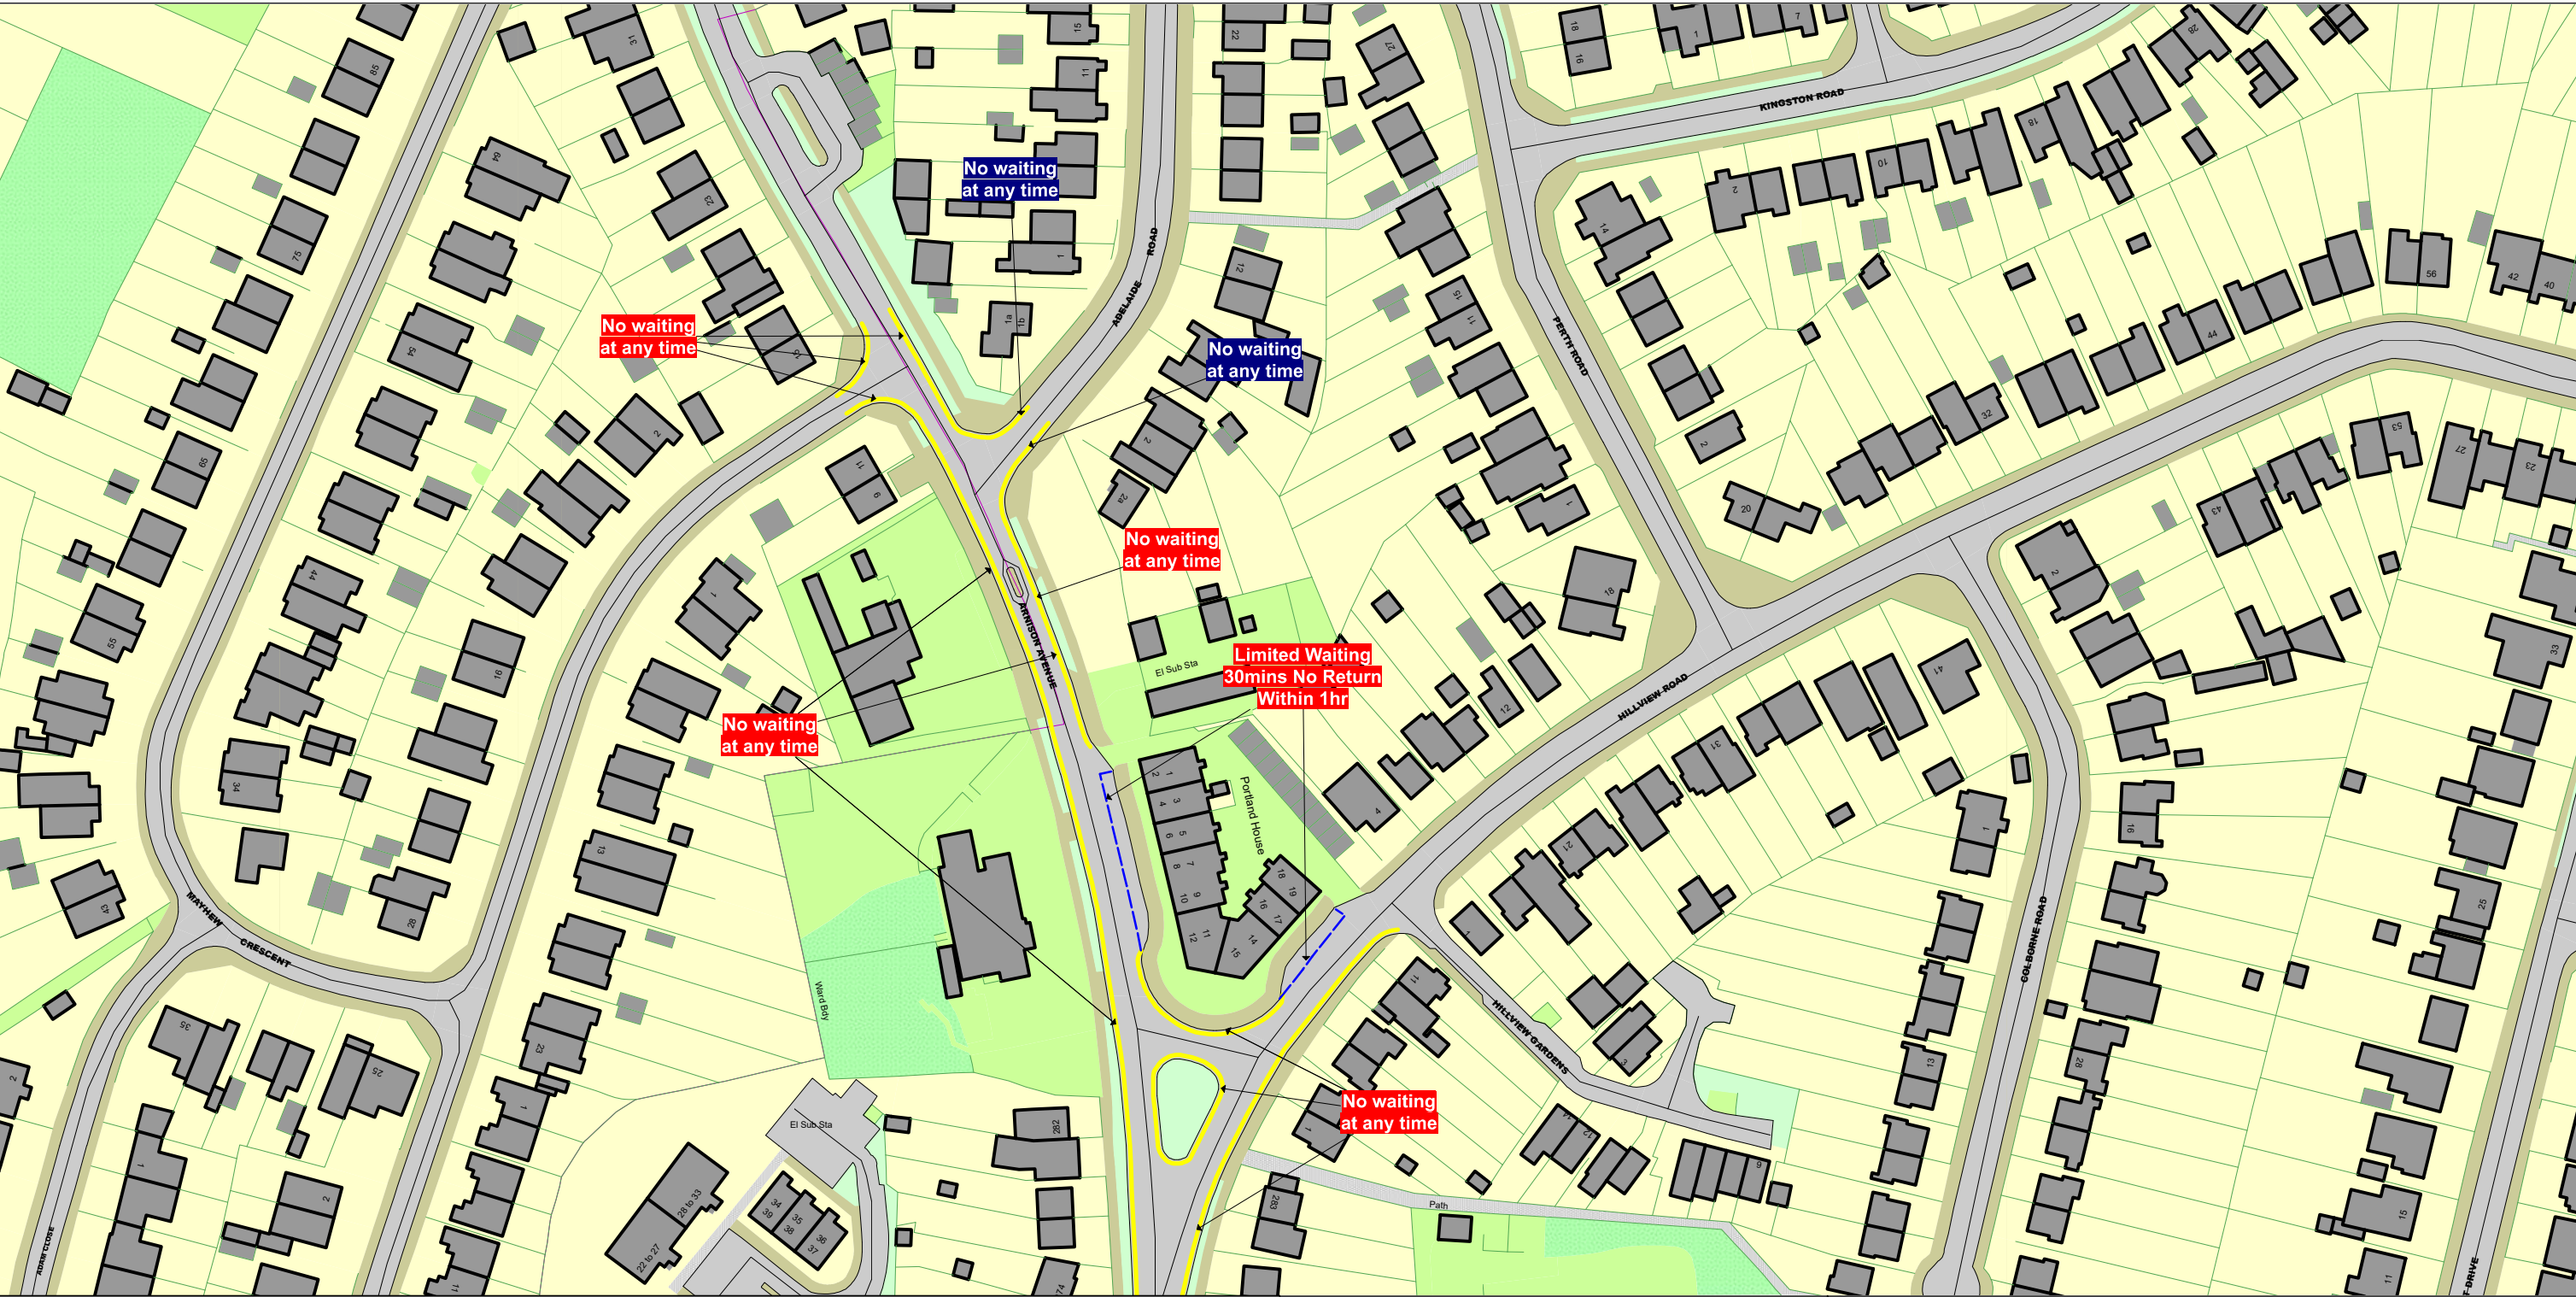

SCALE - 1 : 1250 at A3 size

NOTE: SEE STATIC MAP SCHEDULE LEGEND FOR RESTRICTIONS DISPLAYED

This map is reproduced from Ordnance Survey material with the permission of Ordnance Survey on behalf of the Controller of Her Majesty's Stationery Office © Crown Copyright. Unauthorised reproduction infringes Crown copyright and may lead to prosecution or civil proceedings.
Buckinghamshire Council
Licence No: 100021529 2026

GV61

GW60

GX61


Status: PROPOSED

Tile Reference: Tile Ref: GW61

Sheet Revision Number: 16

Sheet Active From: 03/08/2026

The Buckinghamshire Council (Prohibition of Waiting, Loading and Stopping) and (On-Street Parking Places) Order 2021

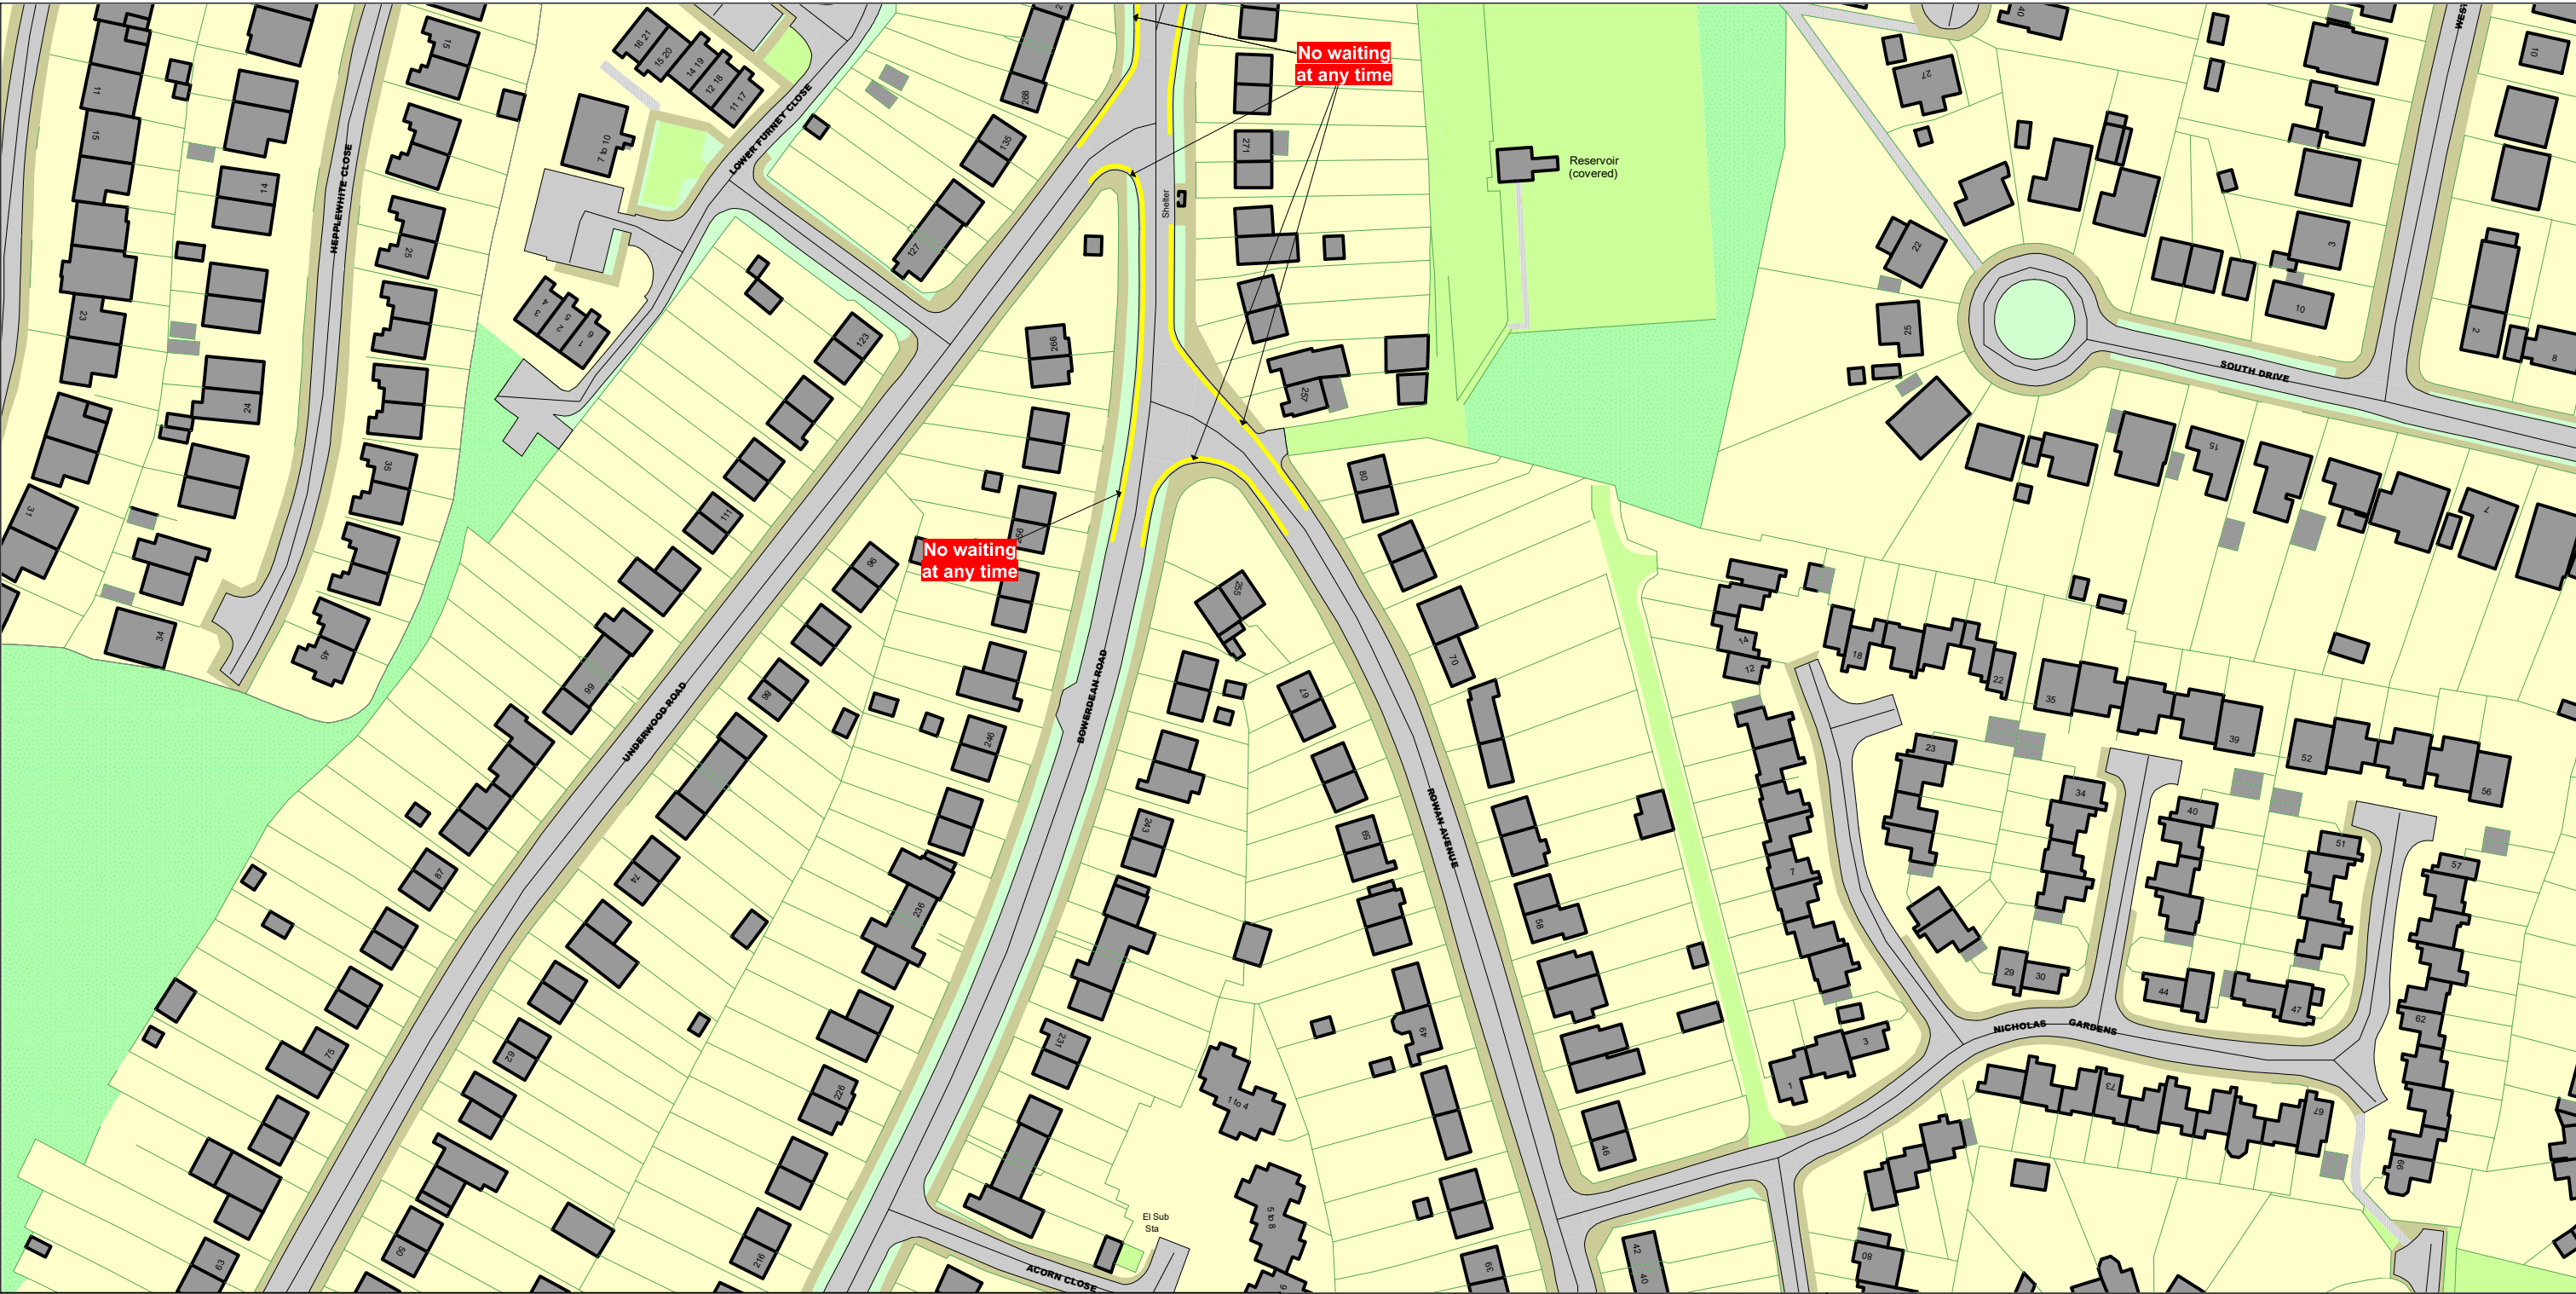

SCALE - 1 : 1250 at A3 size

NOTE: SEE STATIC MAP SCHEDULE LEGEND FOR RESTRICTIONS DISPLAYED

This map is reproduced from Ordnance Survey material with the permission of Ordnance Survey on behalf of the Controller of Her Majesty's Stationery Office © Crown Copyright. Unauthorised reproduction infringes Crown copyright and may lead to prosecution or civil proceedings.
Buckinghamshire Council
Licence No: 100021529 2026

Status: PROPOSED

Tile Reference: Tile Ref: GX61

Sheet Revision Number: 14

Sheet Active From: 03/08/2026



Buckinghamshire Highways

Directorate for Communities

Service Director: Kevin Goad
Buckinghamshire Council

The Gateway, Gatehouse Road,
Aylesbury HP19 8FF

highways.consultations@buckinghamshire.gov.uk

28th August 2026

Ref: High Wycombe Restrictions 2026 /
Traffic Calming – Portland House

Dear Resident / Business Owner,

Statutory Consultation for the introduction of parking restrictions on several roads in High Wycombe, and to introduce traffic calming measures (speed cushions and a raised table) near Portland House on Arnison Avenue.

Buckinghamshire Highways are proposing to introduce double yellow lines on several roads in High Wycombe. The restrictions are being introduced to create a safer environment for pedestrians and road users as well as encourage compliance with the Highway Code Rule 243, which prohibits parking opposite or within 10 metres of a junction.

In addition, we are also proposing to introduce Limited Waiting Bays and traffic calming measures (speed cushions and raised tables) along Arnison Avenue near Portland House, as part of a regeneration project.

How to Have Your Say

Step 1. Visit <https://yourvoicebucks.citizenspace.com> and search for 'High Wycombe, Marlow, and Chalfont St. Giles Restrictions 2026' or use QR Code below.



*(Above) High Wycombe, Marlow, and
Chalfont St. Giles Restrictions 2026 QR Code*

Visit <https://yourvoicebucks.citizenspace.com> and search for 'Traffic Calming: Portland House, Arnison Avenue and Bowerdean Road' or use QR Code below.



*(Above) Traffic Calming: Portland House,
Arnison Avenue and Bowerdean Road QR Code*

Step 2. Use link to the online survey at the bottom of the consultation page.

Alternatively:

- Email highways.consultations@buckinghamshire.gov.uk, with the subject title 'High Wycombe, Marlow, and Chalfont St. Giles Restrictions 2026' for the parking restrictions, or 'Traffic Calming: Portland House, Arnison Avenue and Bowerdean Road' for the traffic calming proposals
- Write to us at the following postal address: Buckinghamshire Highways, Floor 10, Walton Street Offices, Walton Street, Aylesbury, Buckinghamshire, HP20 1UA with your comments.

If you would like a printed copy of the information, please get in touch with us at the email address provided above. To view the proposal by appointment at the Main Reception, Walton Street Offices, Walton Street, Aylesbury, HP20 1UA – please make appointment via email above.

The parking consultation opens on Friday 28th August 2026 and closes at 11:59pm on Friday 25th September 2026. The Portland House traffic calming consultation will close at 11:59pm on Friday 14th October 2026.

Buckinghamshire Council is obliged to make any representations received in response to this notice, open to inspection under the Local Government (Access to Information) Act 1985.

What happens next?

We will develop the proposals based on what residents and key stakeholders within the area tell us. If the feedback provided shows people support the proposals, we will begin the process of implementing these parking restrictions and traffic calming measures, and we will update you again to confirm the proposals.

This project web pages: <https://yourvoicebucks.citizenspace.com/roads-parking/parking-review-high-wycombe-marlow-and-csg/> and <https://yourvoicebucks.citizenspace.com/roads-parking/portland-house/> will keep you updated about the outcome of the consultation.

Yours faithfully,
Buckinghamshire Highways

STATUTORY CONSULTATION

THE BUCKINGHAMSHIRE COUNCIL (PROHIBITION OF WAITING, LOADING AND STOPPING) AND (ON-STREET PARKING PLACES) ORDER 2021 (AMENDMENT 00*) ORDER 202*

NOTICE IS HEREBY GIVEN that Buckinghamshire Council proposes to introduce a Traffic Regulation Order under Sections 1, 2, 3, 4, 5 and 122 of the Road Traffic Regulation Act 1984 (as amended) and introduce 75-millimetre-high traffic calming measures under Sections 90A to 90D of the Highways Act 1980 on Arnison Avenue between Adelaide Road and Rowan Avenue.

It is proposed to introduce double yellow lines along the following roads and junctions in High Wycombe: Hughenden Boulevard, Hughenden Road, Brindley Crescent, Kevin Close, Brunel Road, Fulton Close, Arnison Avenue, Mayhew Crescent, Bowerdean Road, Hillview Road and Underwood Road. It is also proposed to introduce 'Limited Waiting 30 minutes No Return Within 1 hour' bays outside Portland House and change the existing single yellow lines at the junction between Hughenden Boulevard and Hughenden Road.

Details on how to comment and of the proposals, together with the plans showing the general arrangements and a Statement of Reasons, may be inspected on our website at: Your Voice Bucks - Citizen Space. You can also access the activities by scanning the QR codes at the bottom of this notice.

Any representations or objections to the parking proposals, together with the grounds upon which they are made, must be made in writing and sent by **11:59pm** on **Friday 25th September 2026** to Buckinghamshire Highways, Council Access Plus, Walton Street, Aylesbury, Buckinghamshire, HP20 1UA, or by email to our Consultation mailbox: highways.consultations@buckinghamshire.gov.uk with the subject 'High Wycombe, Marlow, and Chalfont St. Giles Restrictions 2026'.

Representations to the traffic calming proposals must be made in writing and sent by **11:59pm** on **Friday 14th October 2026** to either the postal address or the consultation mailbox above using 'Traffic Calming: Portland House, Arnison Avenue and Bowerdean Road'.

Dated: **28th August 2026**

*Parking
Consultation
QR Code*



*Traffic Calming
Consultation QR
Code*

