


The Buckinghamshire Council (Prohibition of Waiting, Loading and Stopping) and (On-Street Parking Places) Order 2021

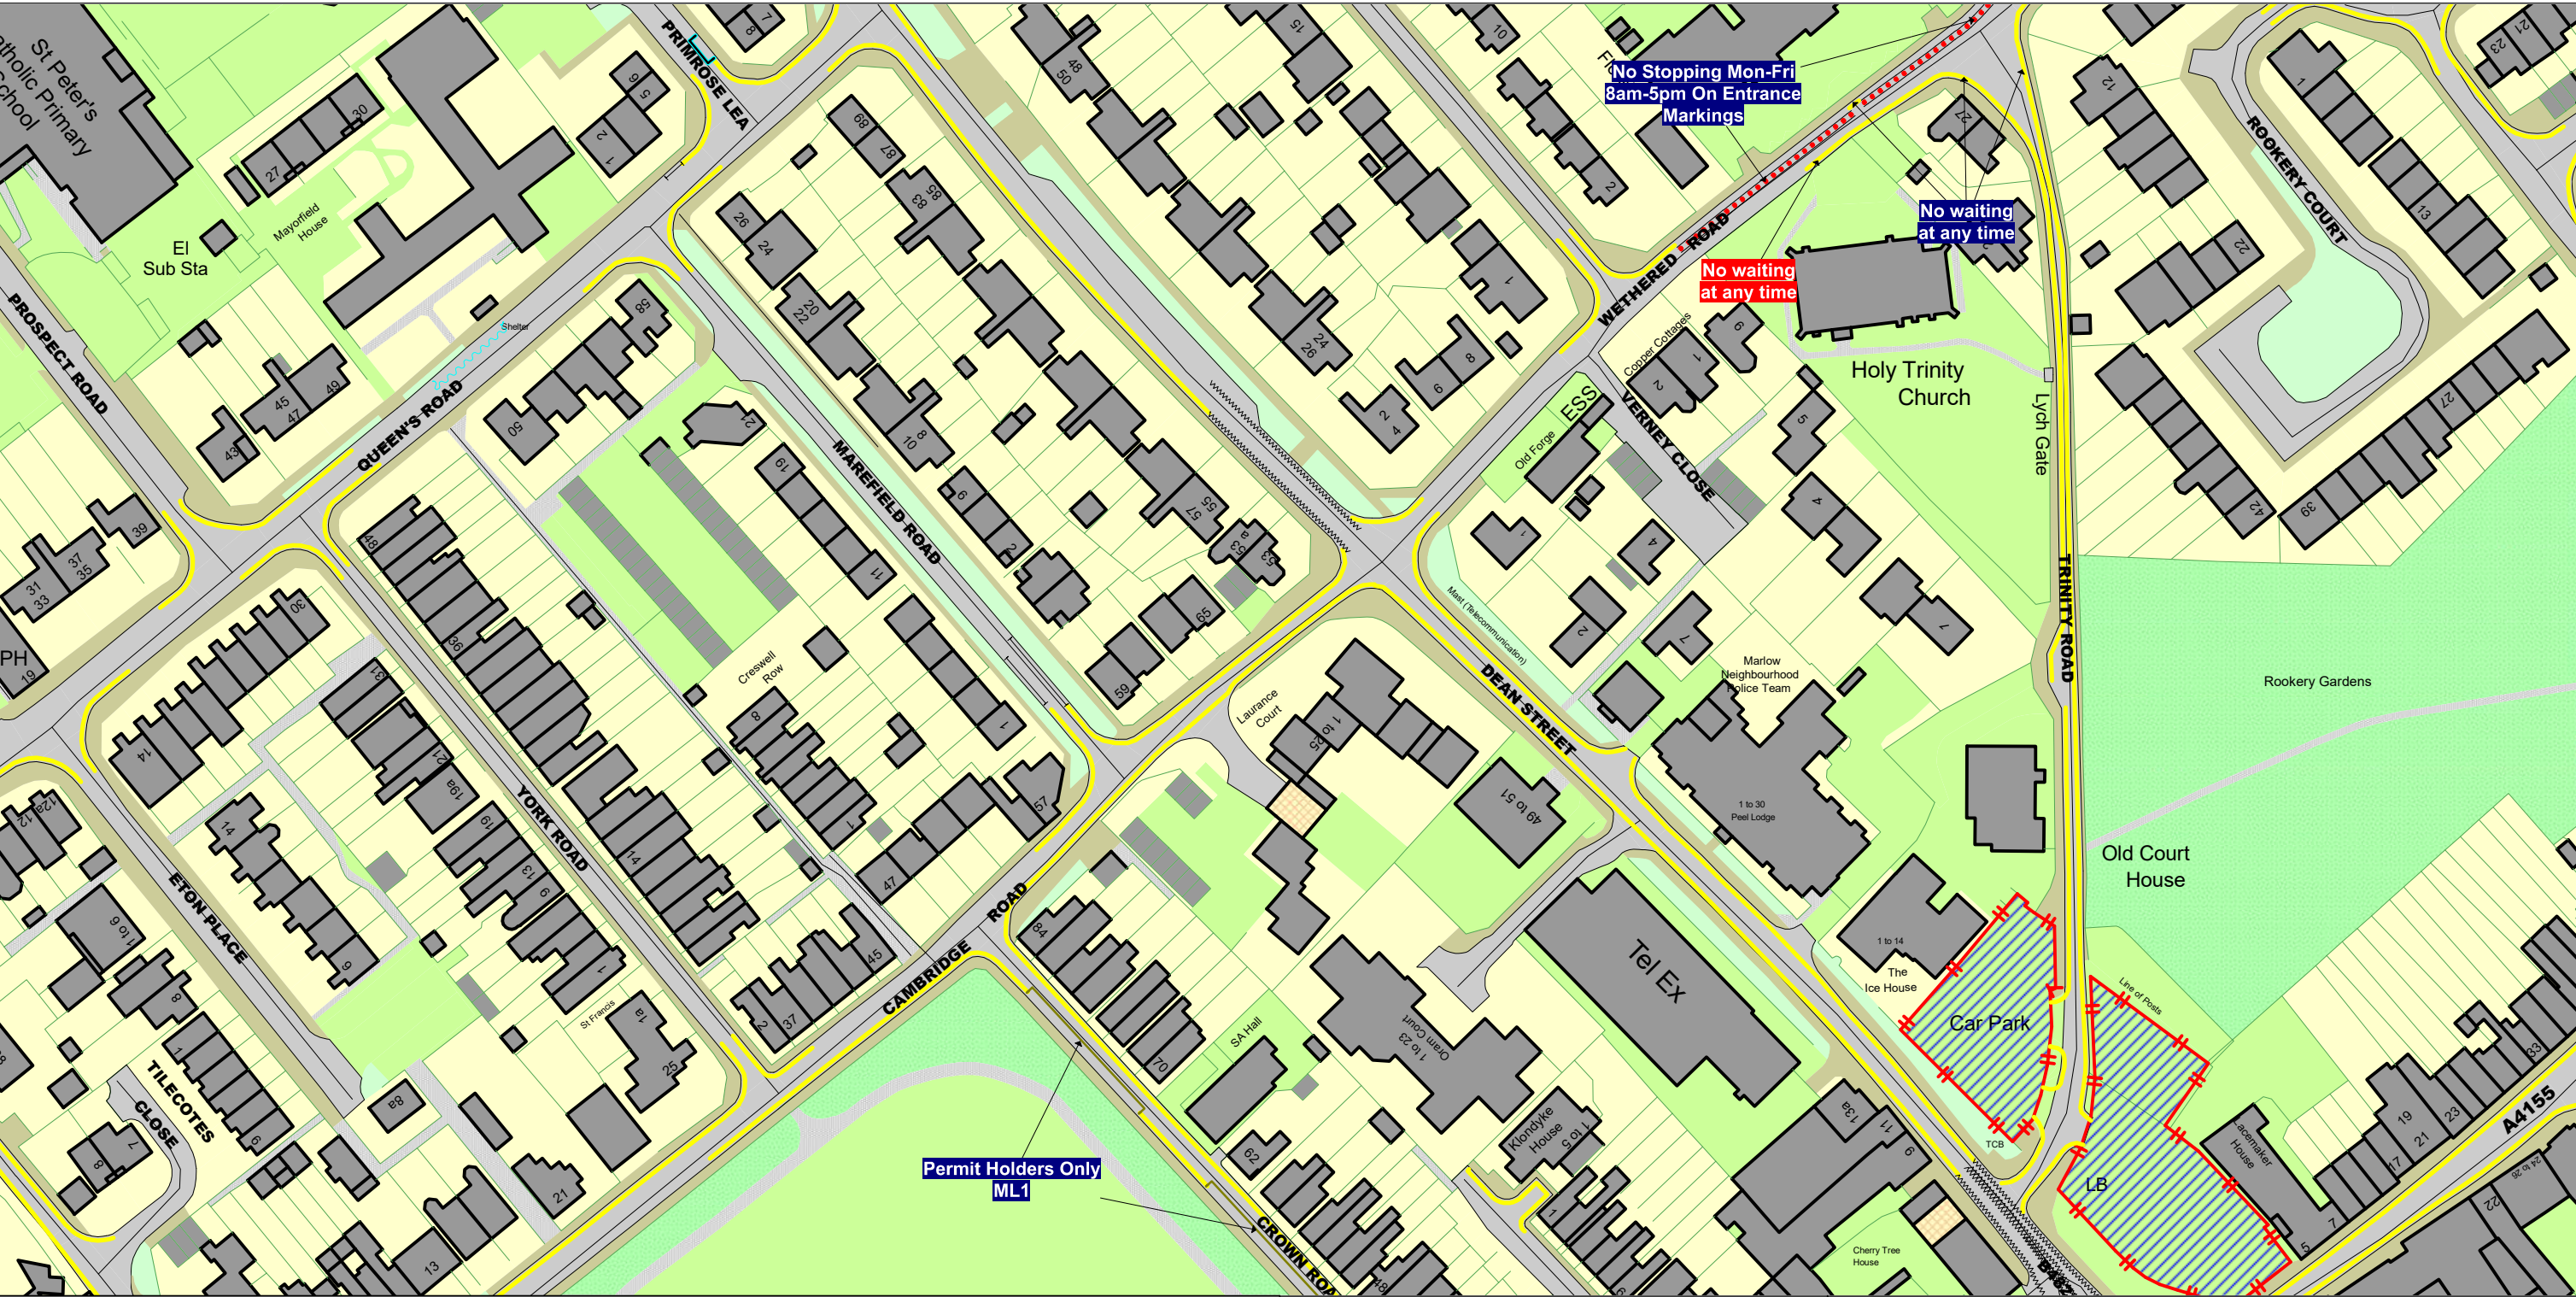

SCALE - 1 : 1250 at A3 size

NOTE: SEE STATIC MAP SCHEDULE LEGEND FOR RESTRICTIONS DISPLAYED

This map is reproduced from Ordnance Survey material with the permission of Ordnance Survey on behalf of the Controller of Her Majesty's Stationery Office © Crown Copyright. Unauthorised reproduction infringes Crown copyright and may lead to prosecution or civil proceedings.
Buckinghamshire Council
Licence No: 100021529 2026


Status: PROPOSED

Tile Reference: Tile Ref: HY55

Sheet Revision Number: 4

Sheet Active From: 03/08/2026

The Buckinghamshire Council (Prohibition of Waiting, Loading and Stopping) and (On-Street Parking Places) Order 2021

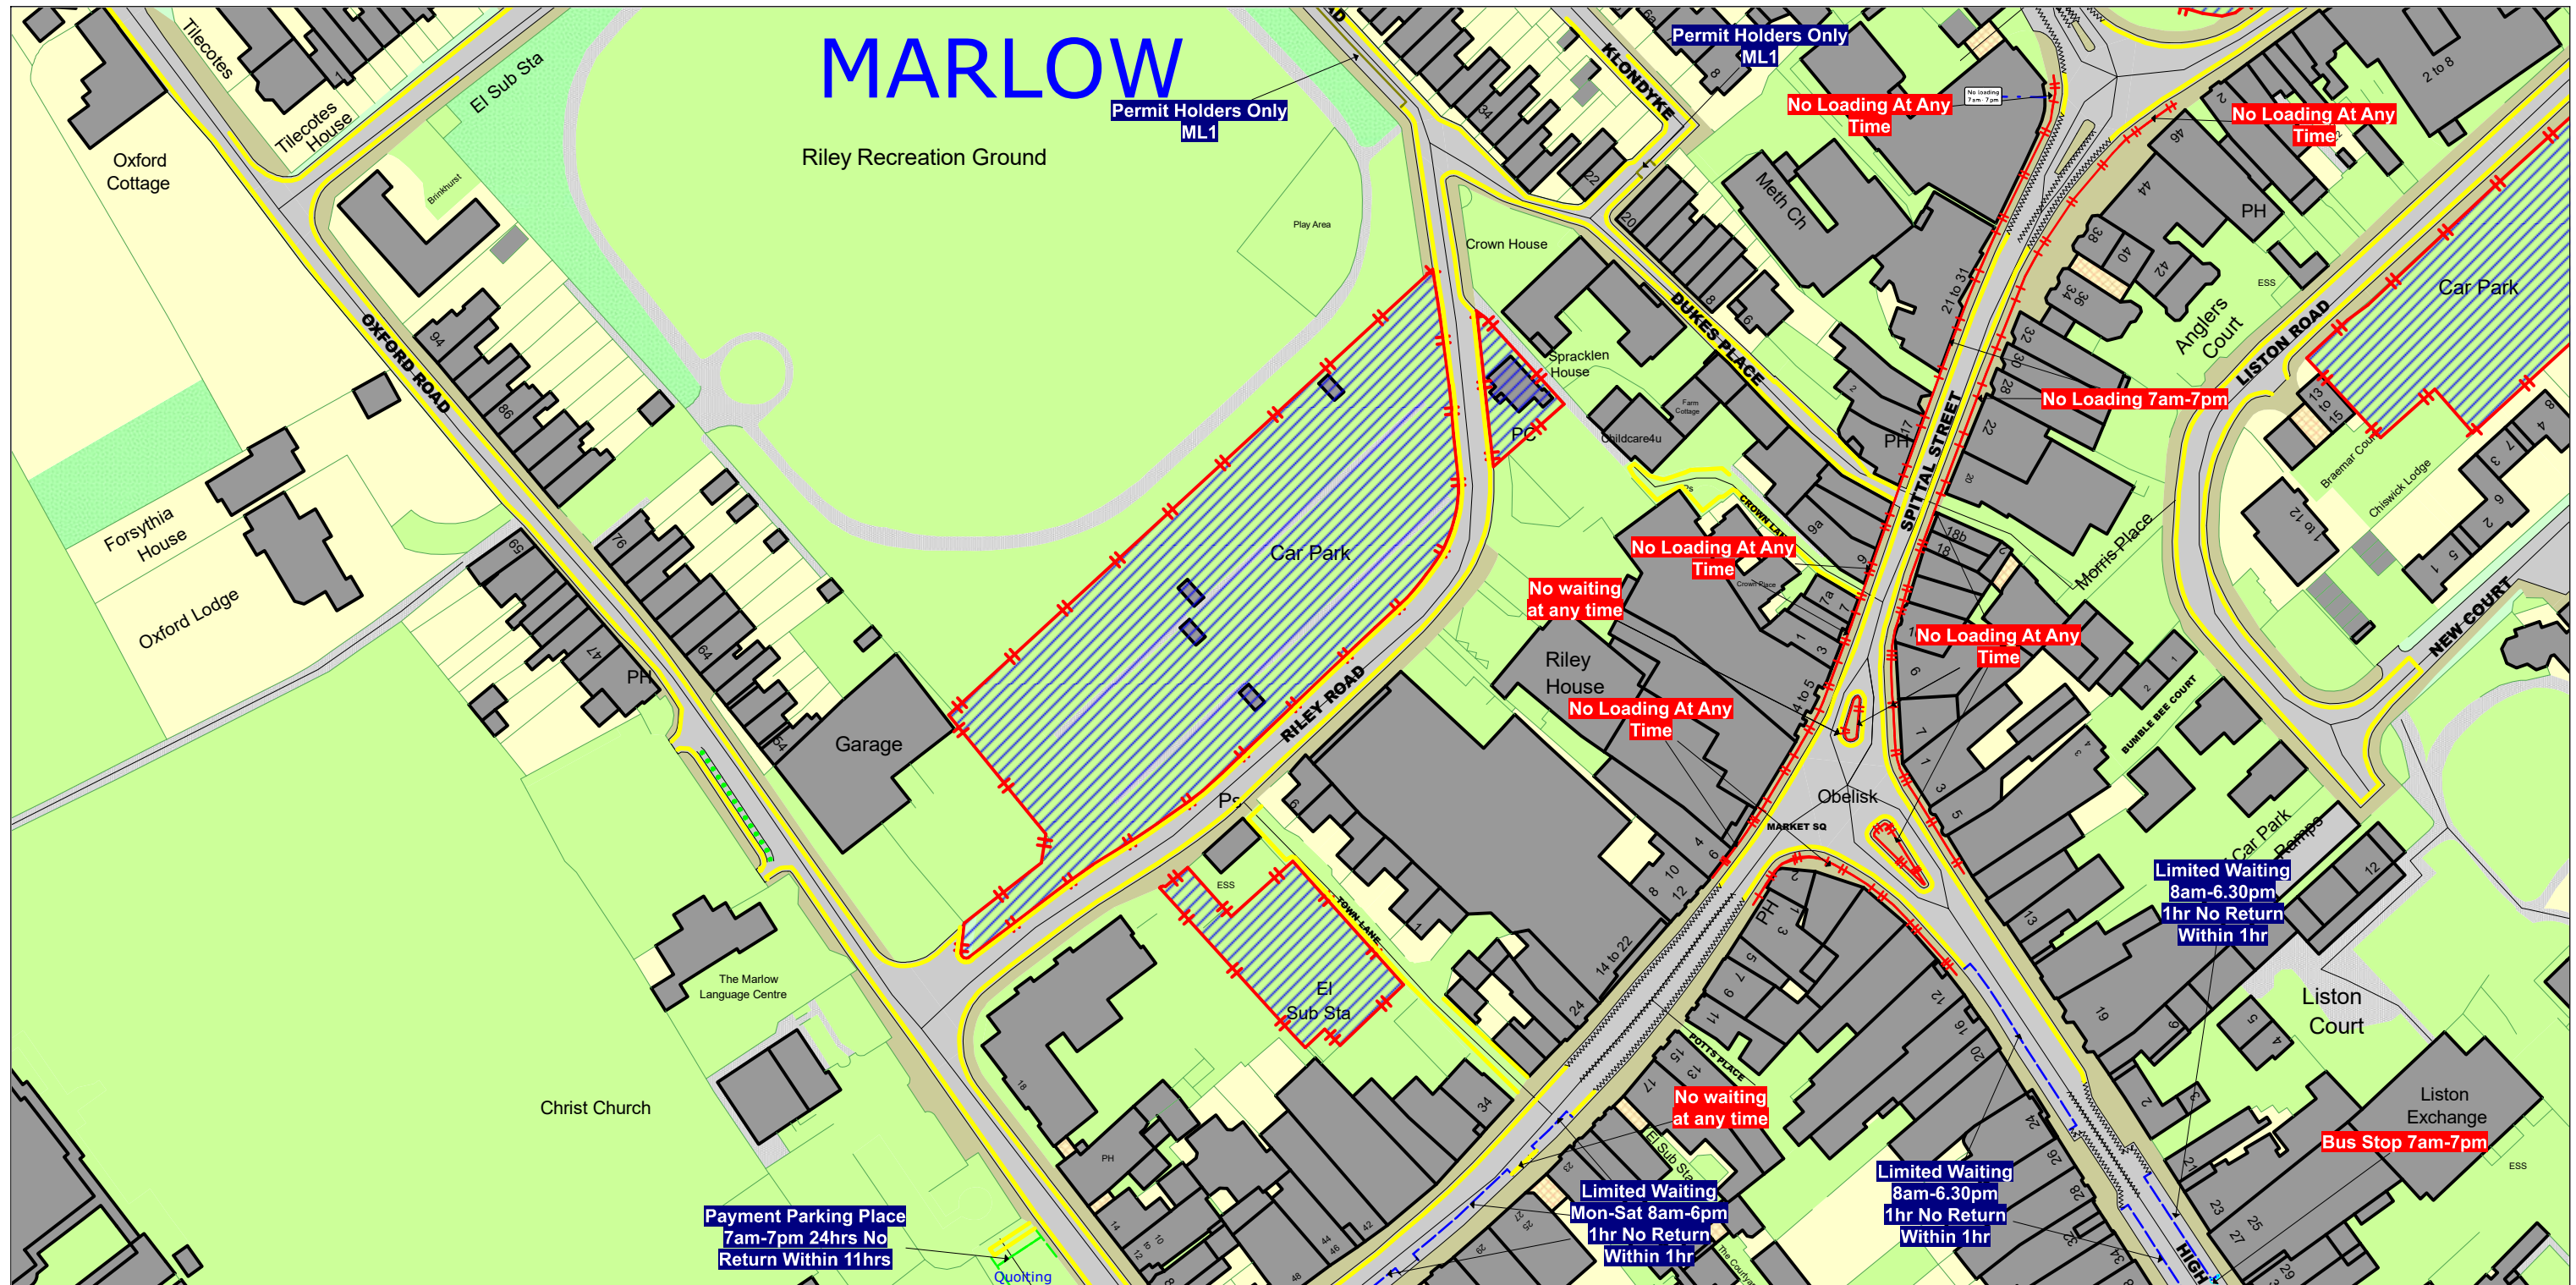

SCALE -1 : 1250 at A3 size


NOTE: SEE STATIC MAP SCHEDULE LEGEND FOR RESTRICTIONS DISPLAYED



This map is reproduced from Ordnance Survey material with the permission of Ordnance Survey on behalf of the Controller of Her Majesty's Stationery Office © Crown Copyright. Unauthorised reproduction infringes Crown copyright and may lead to prosecution or civil proceedings.
Buckinghamshire Council
Licence No: 100021529 2026



**Buckinghamshire
Council**

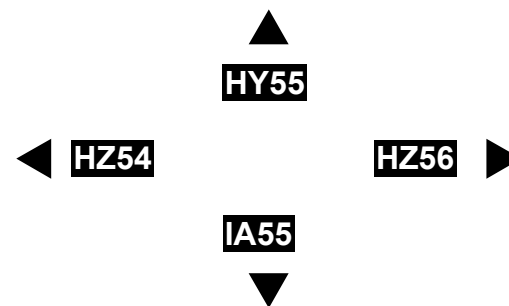

Status: PROPOSED

Tile Reference: Tile Ref: HZ55

Sheet Revision Number: 7

Sheet Active From: 03/08/2026

The Buckinghamshire Council (Prohibition of Waiting, Loading and Stopping) and (On-Street Parking Places) Order 2021




SCALE - 1 : 1250 at A3 size



NOTE: SEE STATIC MAP SCHEDULE LEGEND FOR RESTRICTIONS DISPLAYED

This map is reproduced from Ordnance Survey material with the permission of Ordnance Survey on behalf of the Controller of Her Majesty's Stationery Office © Crown Copyright. Unauthorised reproduction infringes Crown copyright and may lead to prosecution or civil proceedings.
Buckinghamshire Council
Licence No: 100021529 2026



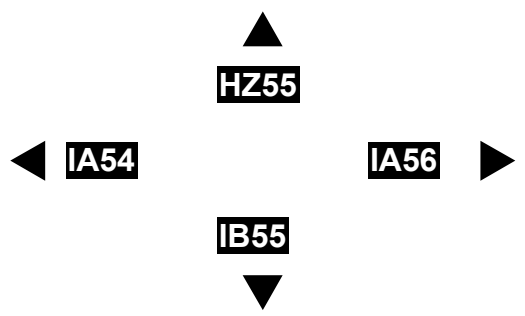

Status: PROPOSED

Tile Reference: Tile Ref: IA55

Sheet Revision Number: 7

Sheet Active From: 03/08/2026



Buckinghamshire Highways

Directorate for Communities

Service Director: Kevin Goad
Buckinghamshire Council

The Gateway Gatehouse Road
Aylesbury HP19 8FF

highways.consultations@buckinghamshire.gov.uk

28th August 2026

Ref: High Wycombe, Marlow, and
Chalfont St. Giles Restrictions 2026

Dear Resident,

Statutory Consultation for the introduction of parking restrictions on several roads in Marlow.

Buckinghamshire Highways are proposing to introduce parking and loading restrictions on several roads in Marlow. Most of these will be focused on High Street, Spittal Street and West Street. We are also proposing to amend Quoting Square and formalising new double yellow lines to the Traffic Regulation Order. The changes around the Town Centre is to ensure the flow of traffic through the heart of Marlow.

How to Have Your Say

Step 1. Visit <https://yourvoicebucks.citizenspace.com> and search for 'High Wycombe, Marlow, and Chalfont St. Giles Restrictions 2026' or use QR Code below.



Step 2. Use link to the online survey at the bottom of the consultation page.

Alternatively:

- Email highways.consultations@buckinghamshire.gov.uk, with the subject title 'High Wycombe, Marlow, and Chalfont St. Giles Restrictions 2026' or
- Write to us at the following postal address: Buckinghamshire Highways, Floor 10, Walton Street Offices, Walton Street, Aylesbury, Buckinghamshire, HP20 1UA with your comments.

If you would like a printed copy of the information, please get in touch with us at the email address provided above. To view the proposal by appointment at the Main Reception, Walton Street Offices, Walton Street, Aylesbury, HP20 1UA – please make appoint via email above.

The consultation opens on Friday 28th August 2026 and closes at 11:59pm on Friday 25th September 2026.

Buckinghamshire Council is obliged to make any representations received in response to this notice, open to inspection under the Local Government (Access to Information) Act 1985.

What happens next?

We will develop the proposals based on what residents and key stakeholders within the area tell us. If the feedback provided shows people support the proposals, we will begin the process of implementing these restrictions, and we will update you again to confirm the proposals.

This project web page: <https://yourvoicebucks.citizenspace.com/roads-parking/parking-review-high-wycombe-marlow-and-csg/>, will keep you updated about the outcome of the consultation.

Yours faithfully,
Buckinghamshire Highways

STATUTORY CONSULTATION

THE BUCKINGHAMSHIRE COUNCIL (PROHIBITION OF WAITING, LOADING AND STOPPING) AND (ON-STREET PARKING PLACES) ORDER 2021 (AMENDMENT 00*) ORDER 202*

NOTICE IS HEREBY GIVEN that Buckinghamshire Council proposes to introduce a Traffic Regulation Order under Sections 1, 2, 3, 4, 5 and 122 of the Road Traffic Regulation Act 1984 (as amended). We are proposing to amend the existing restrictions on the following locations in Marlow:

- **West Street** - from the zig-zags to the roundabout – both sides; between No. 23 and 25/27 (Waiting and Loading Restrictions)
- **High Street** - from the roundabout to outside No. 12 – western side; from the roundabout to outside No. 7 – eastern side; on the Southeastern Traffic Island; between No. 27 and No. 33 and from No. 44 and No.46 (Waiting and Loading Restrictions and Bus Stops)
- **Spittal Street** - on the Northeastern Traffic Island; from the Roundabout to just past the junction with Dukes Place; from the roundabout to just past the junction with Morris Place; from The Butcher's Tap and Grill public house to the zig-zags near roundabout with the B482 – both sides; roundabout with B482 – western side; from the B482 roundabout to the pedestrian crossing (Waiting and Loading Restrictions)
- **Quoiting Square (In – front only)** – Permits and Payment Parking
- **Wethered Road** - from junction with Trinity Road in an easterly direction to a point 1 metre past the church entrance (Waiting Restrictions)

Details on how to comment and of the proposed Order, together with the plans showing the general arrangements and a Statement of Reasons, may be inspected on our Your Voice Bucks - Citizen Space website. You can also access the activity by scanning the QR code at the bottom of this notice.

Any representations or objections to the proposals, together with the grounds upon which they are made, must be made in writing and sent by **11:59pm on Friday 25th September 2026** to Buckinghamshire Highways, Council Access Plus, Walton Street, Aylesbury, Buckinghamshire, HP20 1UA, or by email to the Buckinghamshire Highways Consultation mailbox: highways.consultations@buckinghamshire.gov.uk with the subject 'High Wycombe, Marlow, and Chalfont St. Giles Restrictions 2026'.

Dated: **28th August 2026**



Consultation QR Code

