



**The Buckinghamshire Council (Speed Limit) Order 2021
(Amendment No 000*) Order 202***

The Buckinghamshire Council (hereinafter referred to as “the Council”) in exercise of its powers under Sections 1, 2, and 4 of Part I, and Sections 81, 82, 83, and 84 of Part VI, and Parts IV of schedule 9 to the Road Traffic Regulation Act 1984 (“the Act”), as amended and of all other enabling powers, and after consultation with the Chief Officer of the Police in accordance with Part III of Schedule 9 to the Act, hereby makes the following Order.

1. The Buckinghamshire Council (Speed Limit) Order 2021 (Amendment No 00*) Order 202* and shall come into operation on ** ** 202*.
2. As from the date upon which this Order comes into operation, the provisions of The Buckinghamshire Council (Speed Limit) Order 2021 shall be varied as follows:

a. to update schedule

Schedule 2 BC-2021/SPEED/**	is replaced by	Schedule 2 BC-2021/SPEED/**
-----------------------------	----------------	-----------------------------

b. to amend map tiles as follows:

Area Code: IH89	Revision No.	-	Is replaced by	Revision No.	-
Area Code: II89	Revision No.	-	Is replaced by	Revision No.	-
Area Code: IJ89	Revision No.	-	Is replaced by	Revision No.	-
Area Code: IK89	Revision No.	-	Is replaced by	Revision No.	-

The common seal of

Buckinghamshire Council


Was hereunto affixed this ** day of **


Two Thousand and Twenty **** in the presence of:

Authorised signatory

Order Ref. BC-2021/SPEED/**

The Buckinghamshire Council (Speed Limit) Order 2021

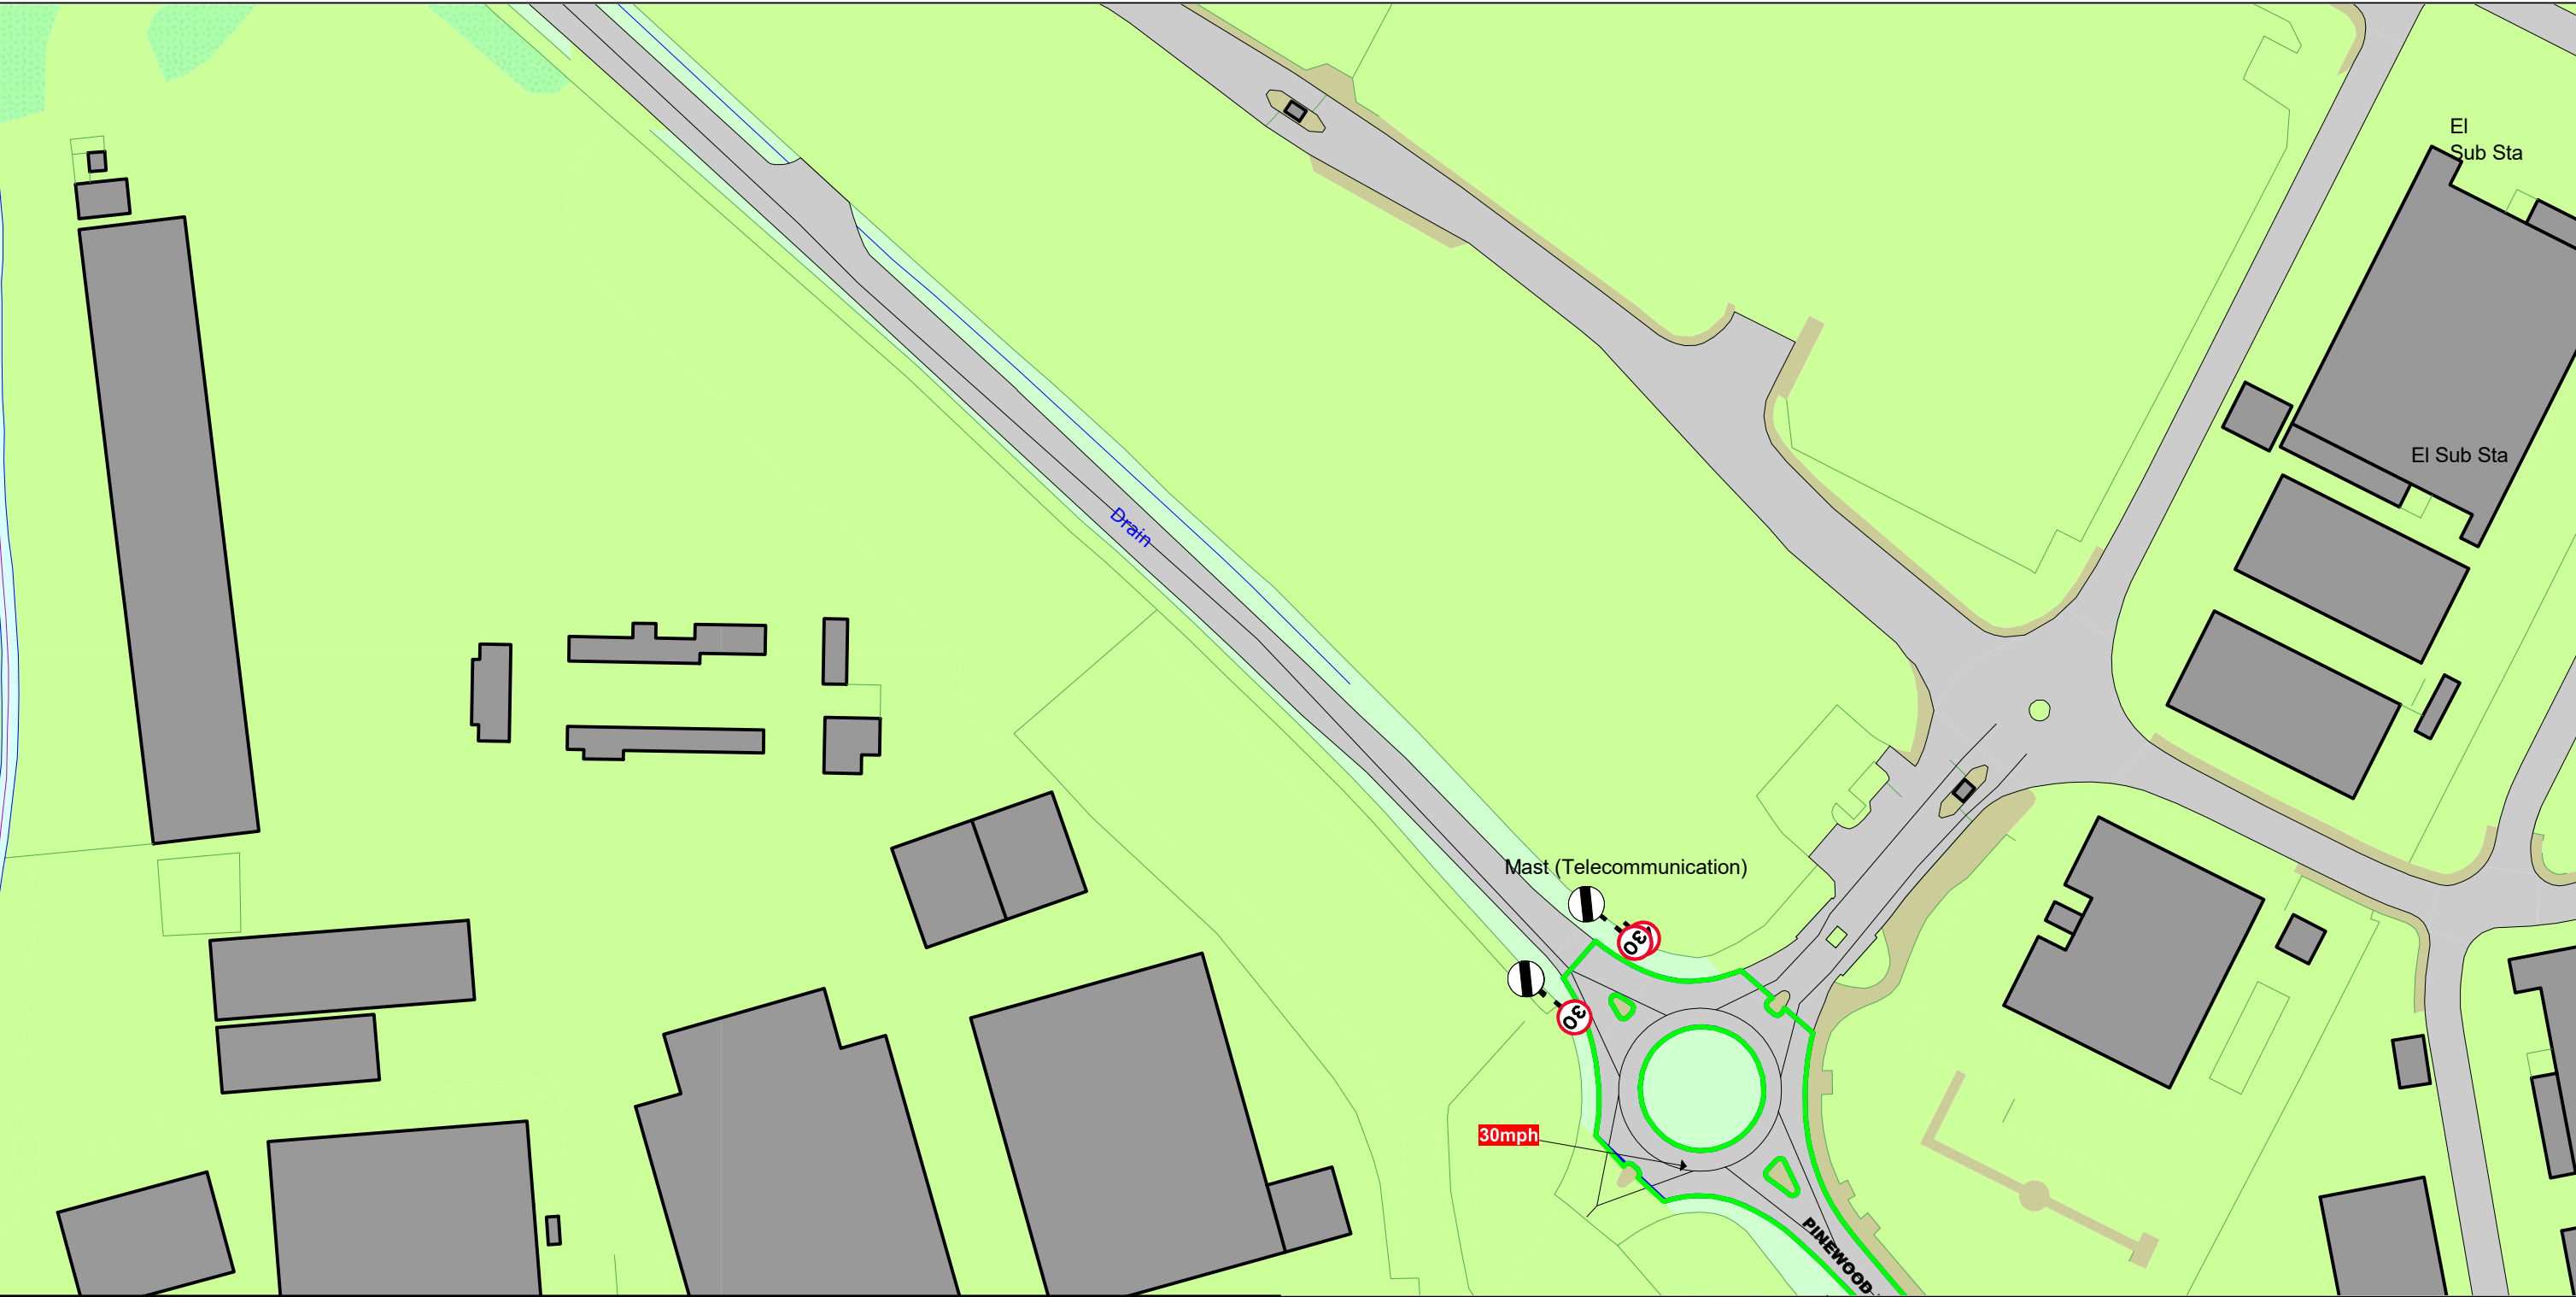

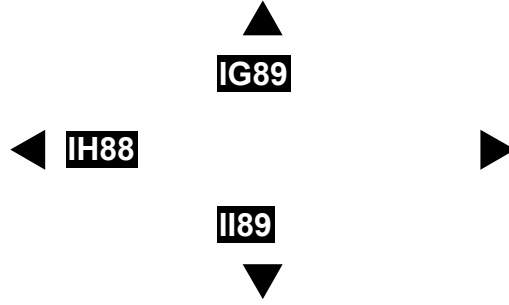SCALE - 1 : 1250 at A3 size NOTE: SEE SPEED LIMIT MAP SCHEDULE LEGEND FOR RESTRICTIONS DISPLAYED Roads on this Map Tile may be subject to maximum speed limits not imposed by this Order. This map is reproduced from Ordnance Survey material with the permission of Ordnance Survey on behalf of the Controller of Her Majesty's Stationery Office © Crown Copyright. Unauthorised reproduction infringes Crown copyright and may lead to prosecution or civil proceedings. Buckinghamshire Council Licence No: 100021529 2025 			Status: PROPOSED Tile Reference: Tile Ref: IH89 Sheet Revision Number: 2 Sheet Active From: 24/11/2025
--	---	---	--

The Buckinghamshire Council (Speed Limit) Order 2021




SCALE - 1 : 1250 at A3 size NOTE: SEE SPEED LIMIT MAP SCHEDULE LEGEND FOR RESTRICTIONS DISPLAYED Roads on this Map Tile may be subject to maximum speed limits not imposed by this Order. This map is reproduced from Ordnance Survey material with the permission of Ordnance Survey on behalf of the Controller of Her Majesty's Stationery Office © Crown Copyright. Unauthorised reproduction infringes Crown copyright and may lead to prosecution or civil proceedings. Buckinghamshire Council Licence No: 100021529 2025		Status: PROPOSED Tile Reference: Tile Ref: I189 Sheet Revision Number: 2 Sheet Active From: 24/11/2025
--	--	--

The Buckinghamshire Council (Speed Limit) Order 2021



SCALE - 1 : 1250 at A3 size NOTE: SEE SPEED LIMIT MAP SCHEDULE LEGEND FOR RESTRICTIONS DISPLAYED Roads on this Map Tile may be subject to maximum speed limits not imposed by this Order. This map is reproduced from Ordnance Survey material with the permission of Ordnance Survey on behalf of the Controller of Her Majesty's Stationery Office © Crown Copyright. Unauthorised reproduction infringes Crown copyright and may lead to prosecution or civil proceedings. Buckinghamshire Council Licence No: 100021529 2025		Status: PROPOSED Tile Reference: Tile Ref: IJ89 Sheet Revision Number: 5 Sheet Active From: 24/11/2025
--	---------	--

The Buckinghamshire Council (Speed Limit) Order 2021

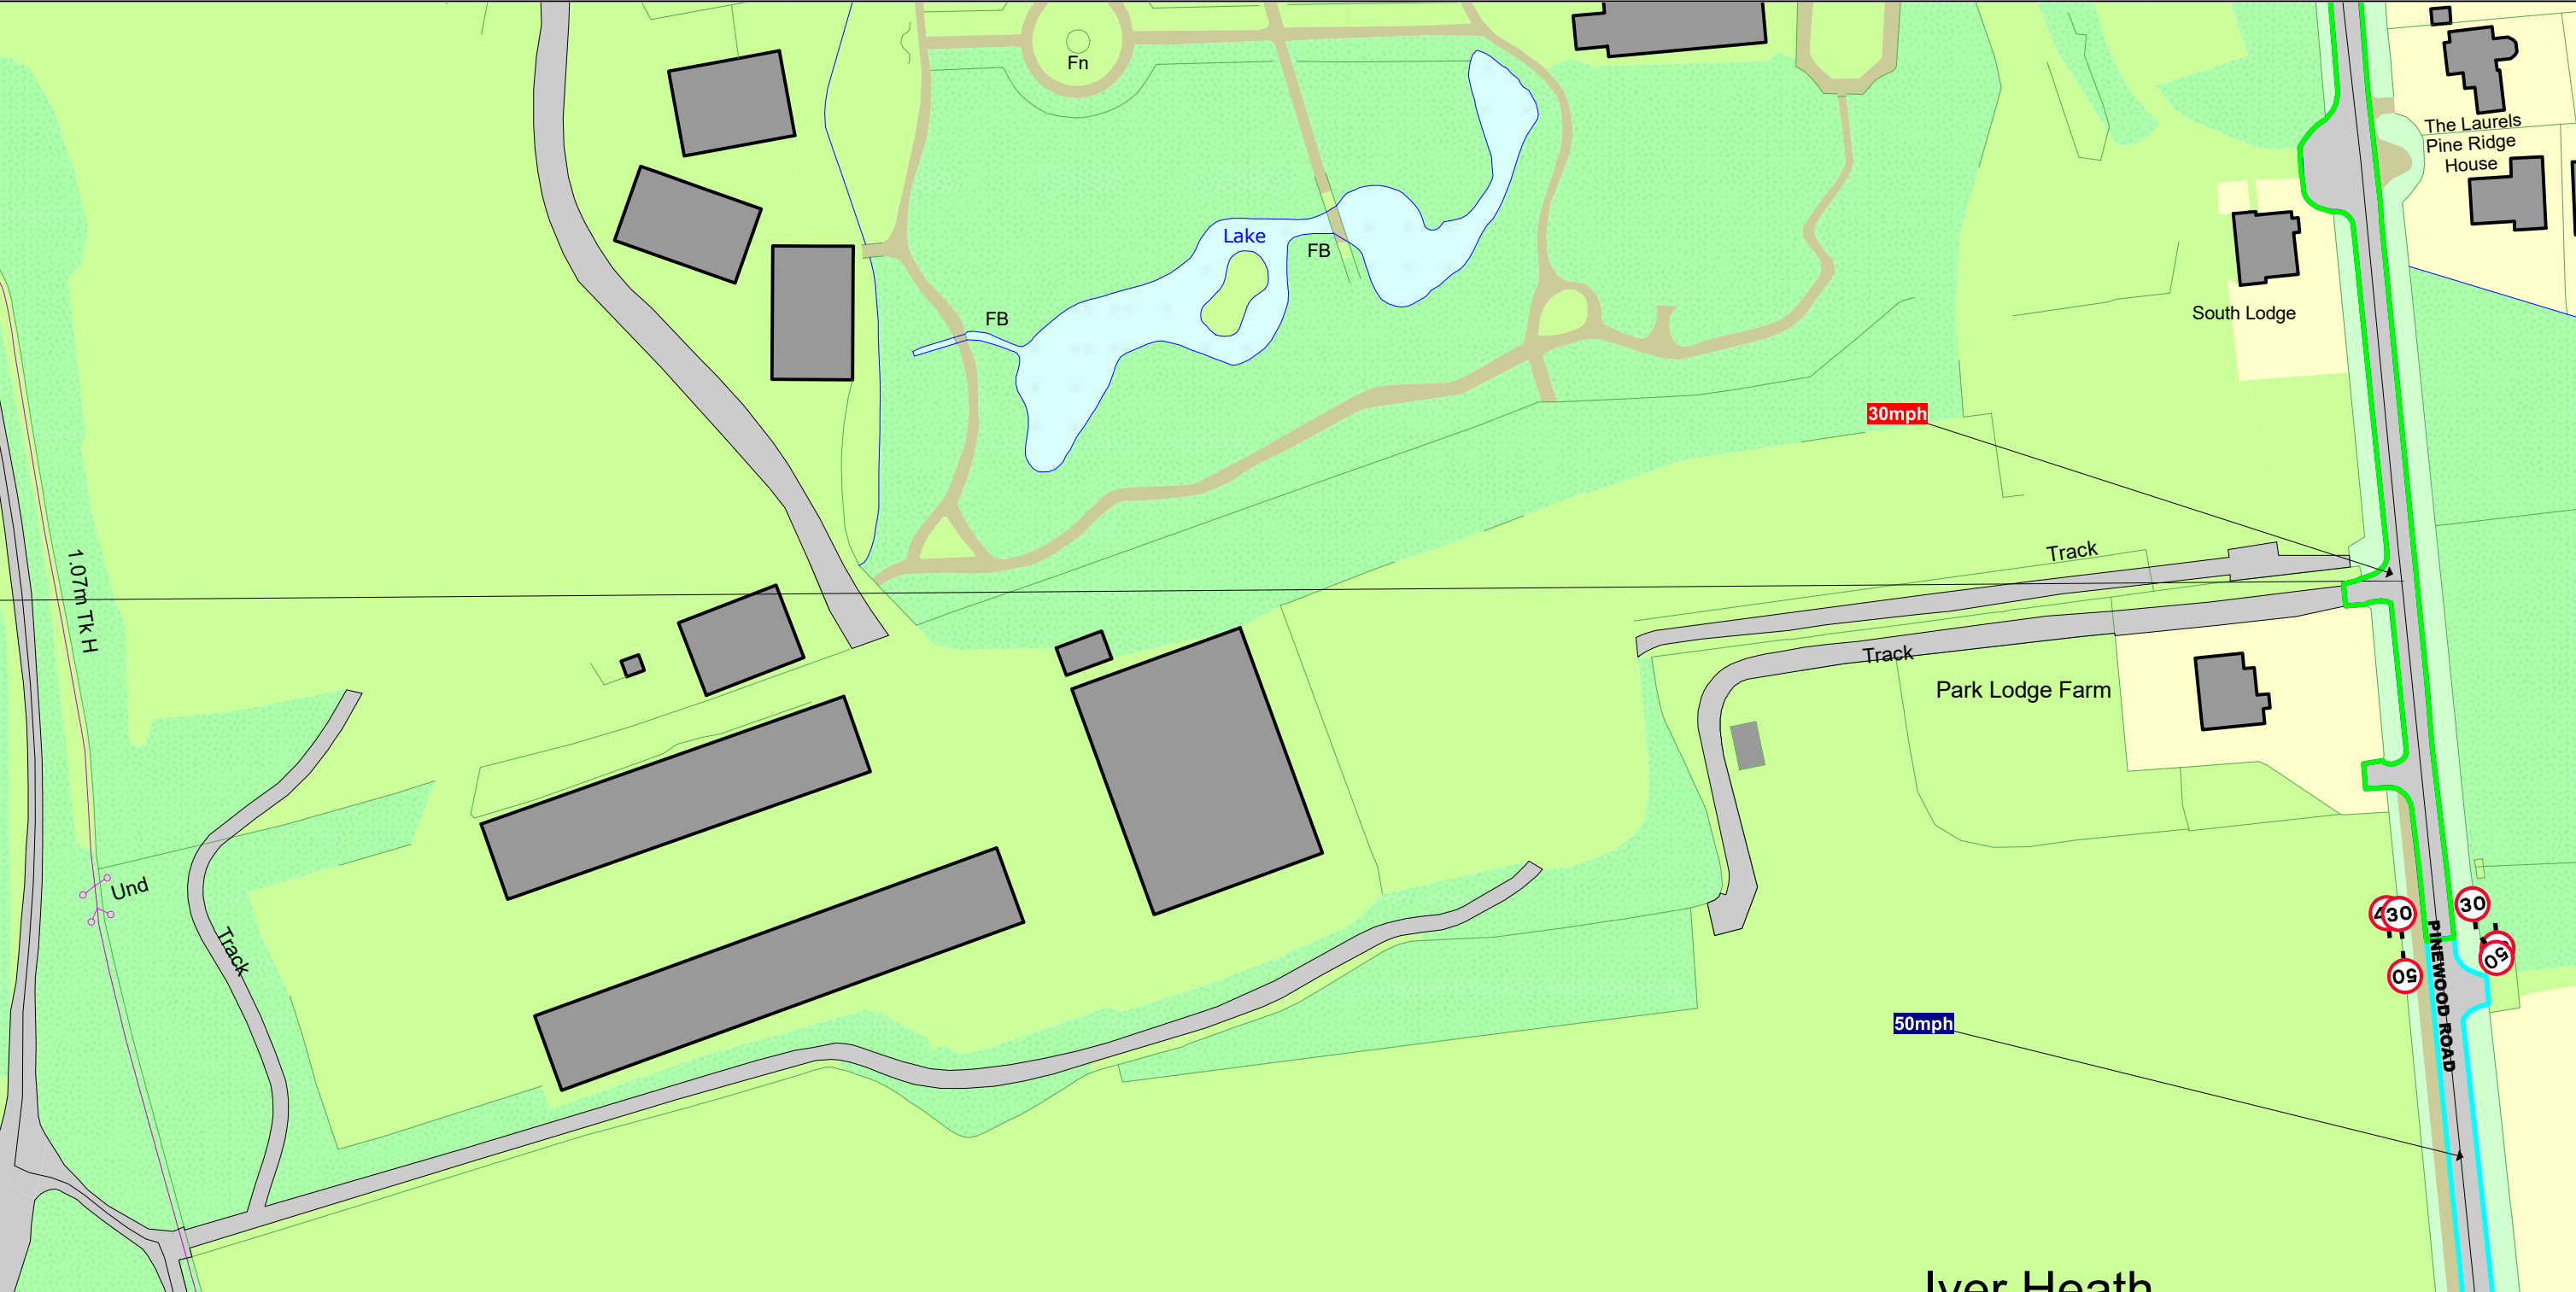

SCALE - 1 : 1250

at A3 size

This map is reproduced from Ordnance Survey material with the permission of Ordnance Survey on behalf of the Controller of Her Majesty's Stationery Office © Crown Copyright. Unauthorised reproduction infringes Crown copyright and may lead to prosecution or civil proceedings.
Buckinghamshire Council
Licence No: 100021529 2025

NOTE: SEE SPEED LIMIT MAP SCHEDULE LEGEND FOR RESTRICTIONS DISPLAYED
Roads on this Map Tile may be subject to maximum speed limits not imposed by this Order.

▲

IJ89

▼

◀

IL89

▶

Status: PROPOSED

Tile Reference: Tile Ref: IK89

Sheet Revision Number: 3

Sheet Active From: 24/11/2025