


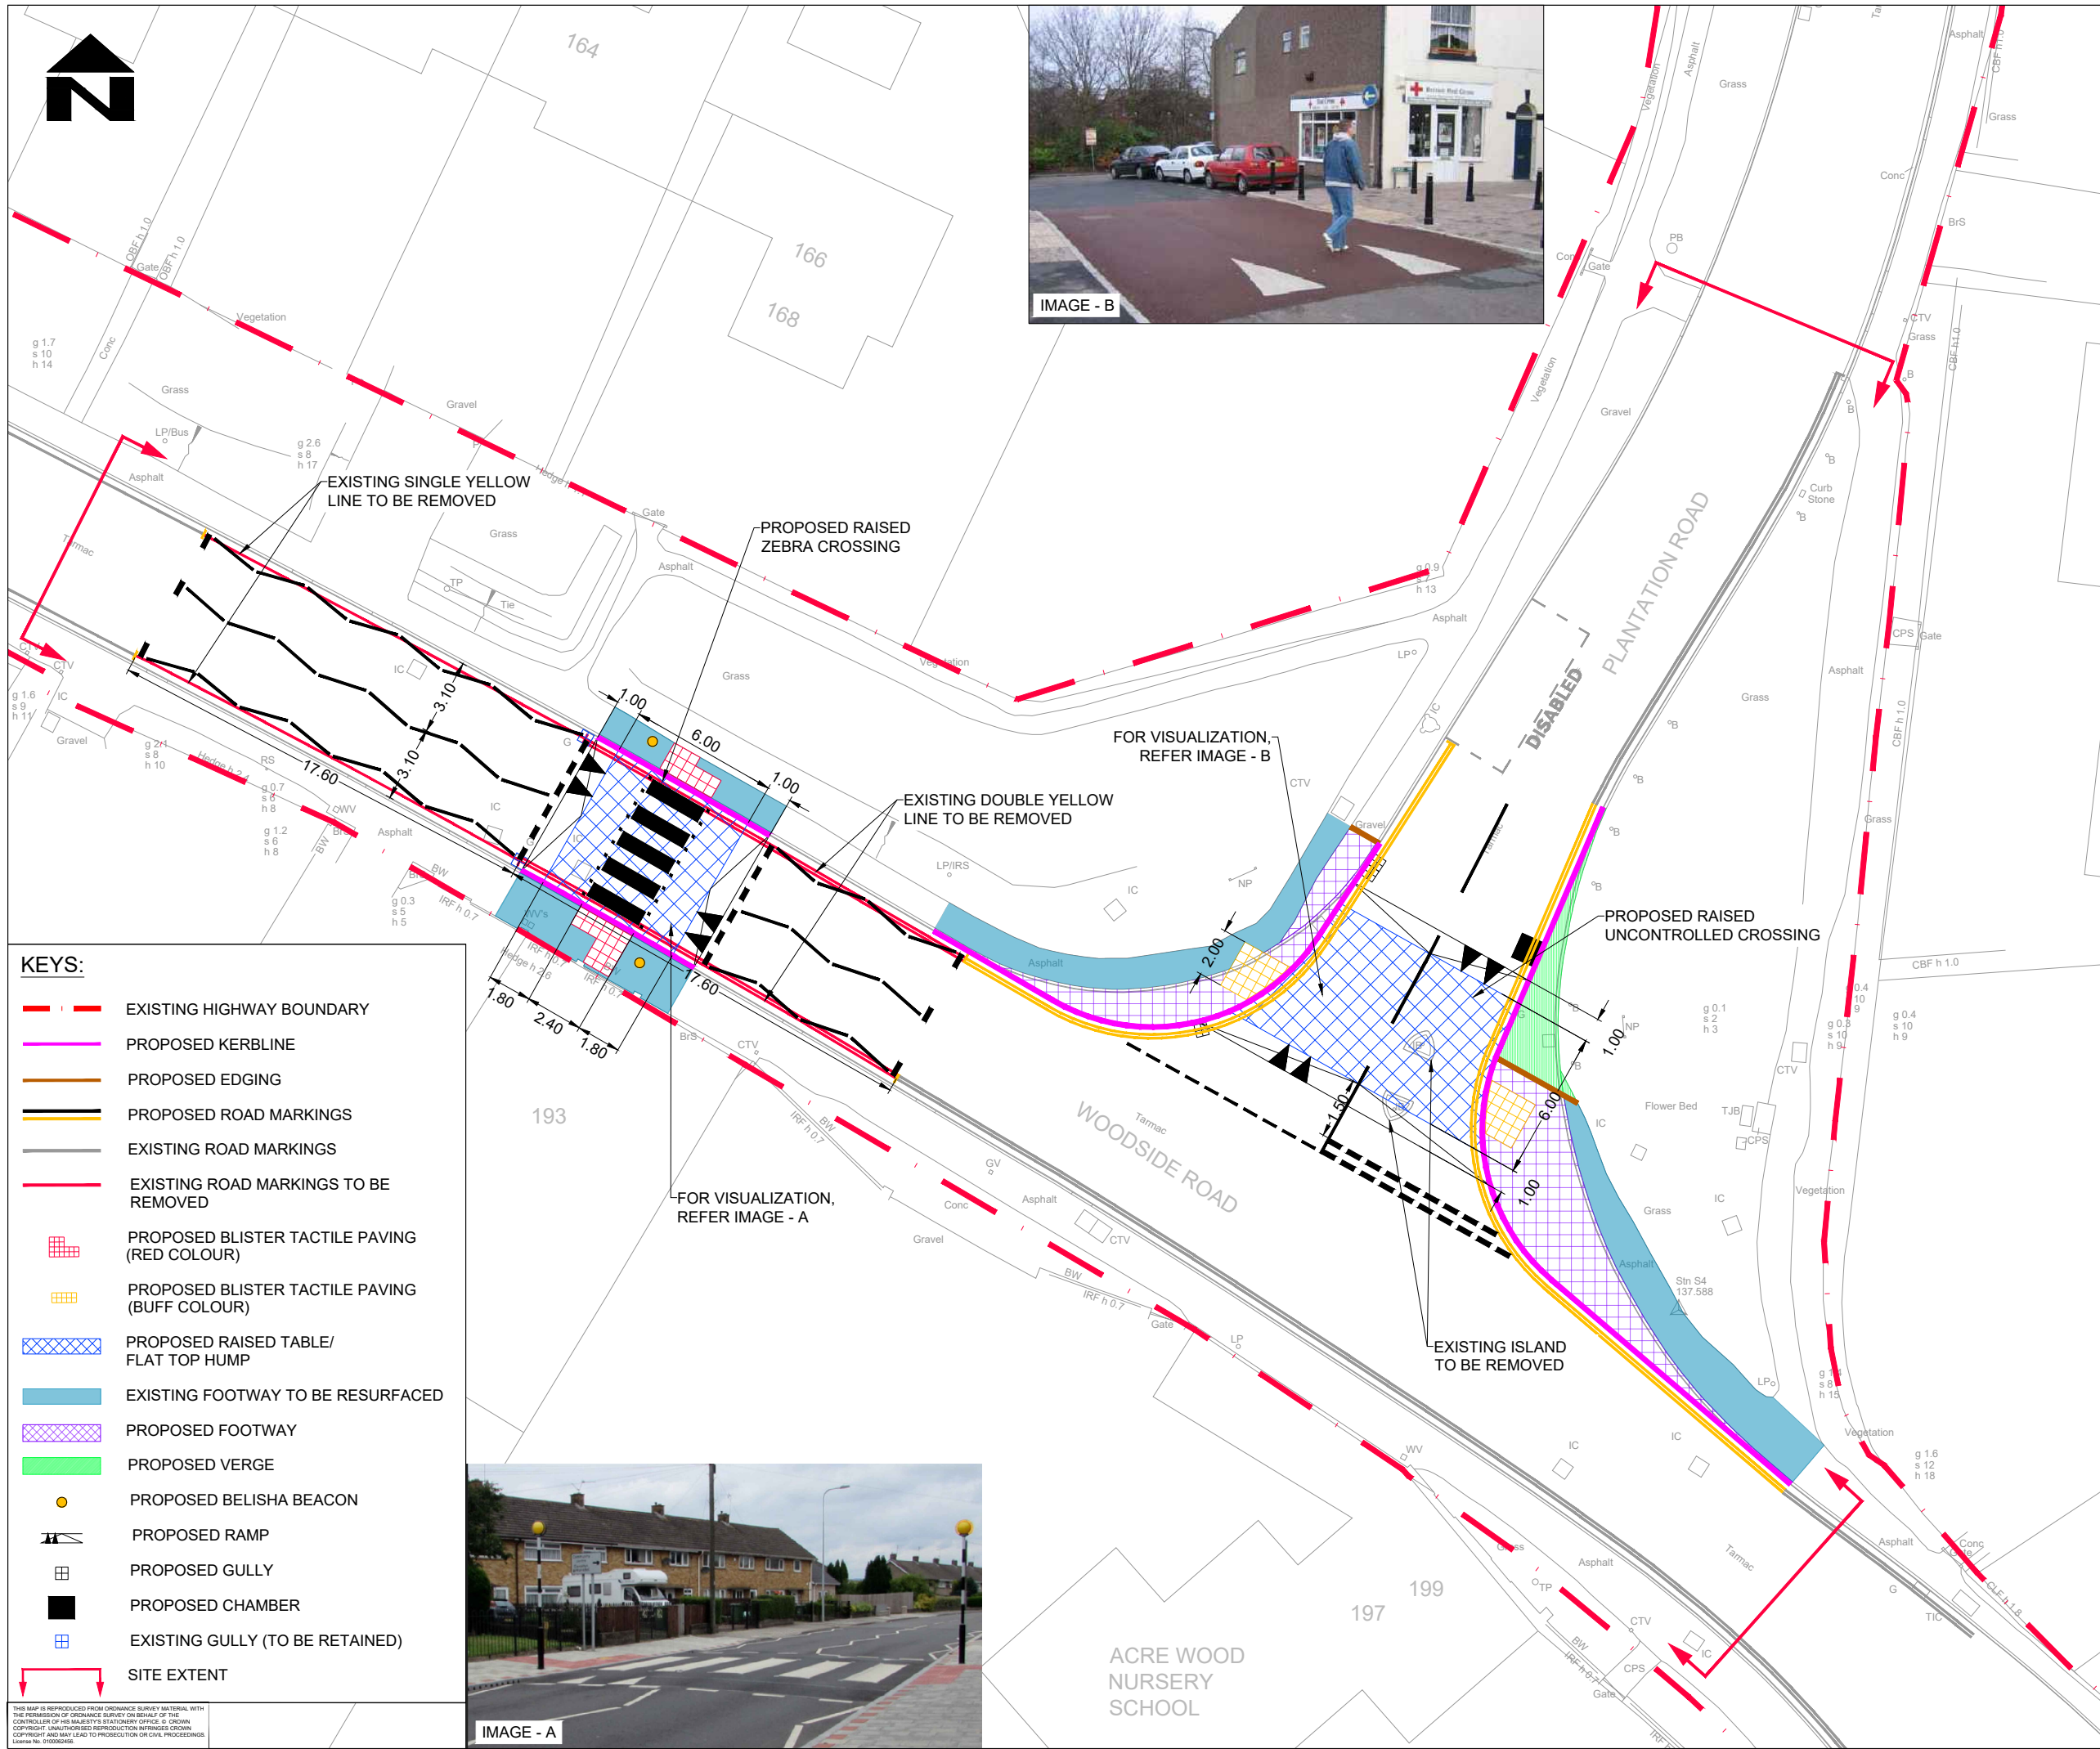

NOTES:

- DO NOT SCALE FROM THIS DRAWING.
- ALL DIMENSIONS ARE IN METRES UNLESS OTHERWISE STATED.
- ALL PROPOSED MARKINGS ARE SHOWN IN BLACK/YELLOW COLOUR AND EXISTING MARKINGS HAVE BEEN OMITTED FOR CLARITY IN THE DRAWINGS.
- THE IMAGES WERE SOURCED FROM MICROSOFT BING TO PROVIDE A VISUAL REPRESENTATION OF THE PROPOSAL.

KEY PLAN
N.T.S

SAFETY, HEALTH AND ENVIRONMENTAL INFORMATION

In addition to the hazards/risks normally associated with the types of work detailed on this drawing, note the following significant residual risks (Reference shall also be made to the design hazard log).

Construction
Live Traffic & Utilities.
Presence of Tar, Presence of soil contamination, asbestos and breaking of concrete not known.

Maintenance / Cleaning
None

Use
None

Decommissioning / Demolition
None

P01	HD	KM	KA	17/10/25
For Consultation				
Rev	Drawn / Des	Checked	Approved	Date
Description				
Drawing Status				Suitability
FOR INFORMATION				S2

AtkinsRéalis

Walton Street Office,
Walton Street
Aylesbury
Buckinghamshire
HP20 1UA GB
www.atkinsglobal.com

Copyright © AtkinsRéalis Limited (2025)

Client


Buckinghamshire
Highways

Kevin Goad
Service Director
Highways & Technical Services

Project Title
TO 139 2024 - 25 Road Safety

Drawing Title
A4154 WOODSIDE ROAD SAFETY SCHEME
CONSULTATION PLAN
SHEET (1 OF 2)


Scale	Designed / Drawn	Checked	Approved	Authorised
1:250	HD	KM	KA	NP
Original Size A3	Date 16/10/25	Date 16/10/25	Date 17/10/25	Date 17/10/25
Drawing Number Project 5229507	Originator ATR	Volume HGN	Job No. 5229507	Revision P01
WOOD	- SK -	CH -	000001	
Location	Type	Role	Number	

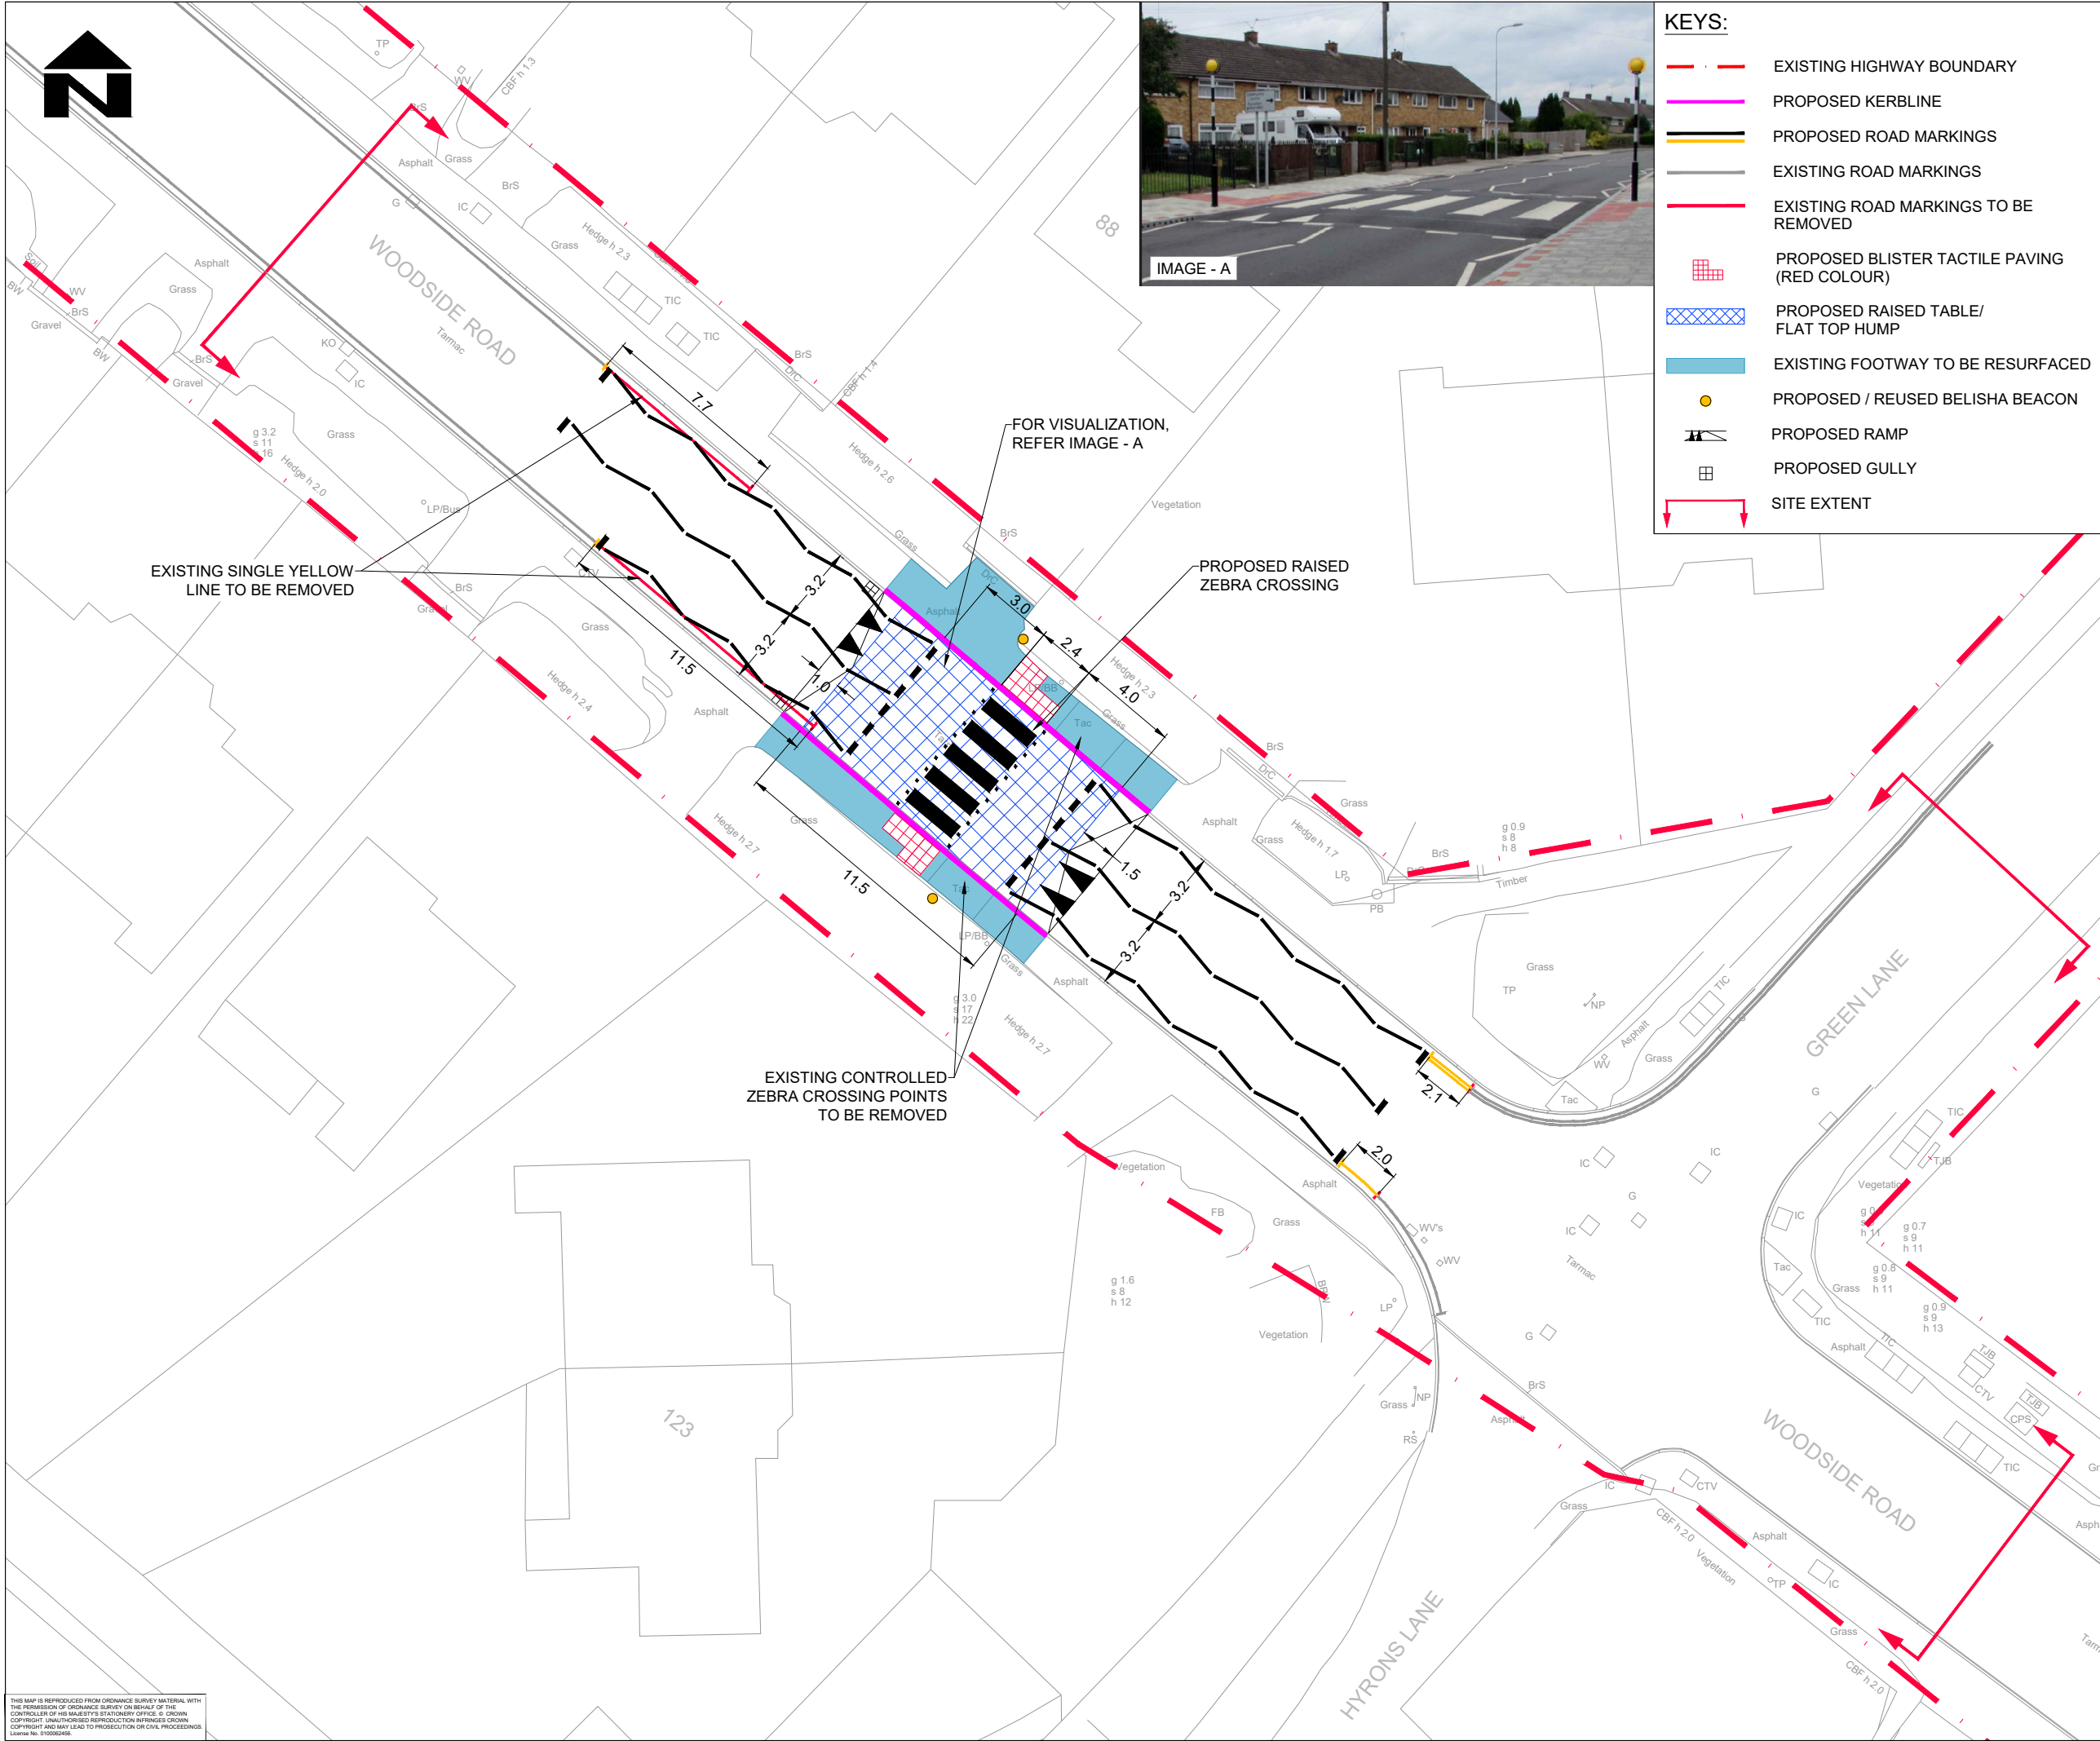

KEYS:

- EXISTING HIGHWAY BOUNDARY
- PROPOSED KERBLINE
- PROPOSED ROAD MARKINGS
- EXISTING ROAD MARKINGS
- EXISTING ROAD MARKINGS TO BE REMOVED
- PROPOSED BLISTER TACTILE PAVING (RED COLOUR)
- PROPOSED RAISED TABLE/ FLAT TOP HUMPS
- EXISTING FOOTWAY TO BE RESURFACED
- PROPOSED / REUSED BELISHA BEACON
- PROPOSED RAMP
- PROPOSED GULLY
- SITE EXTENT

- NOTES:**
- DO NOT SCALE FROM THIS DRAWING.
 - ALL DIMENSIONS ARE IN METRES UNLESS OTHERWISE STATED.
 - ALL PROPOSED MARKINGS ARE SHOWN IN BLACK/YELLOW COLOUR AND EXISTING MARKINGS HAVE BEEN OMITTED FOR CLARITY IN THE DRAWINGS.
 - THE IMAGES WERE SOURCED FROM MICROSOFT BING TO PROVIDE A VISUAL REPRESENTATION OF THE PROPOSAL.

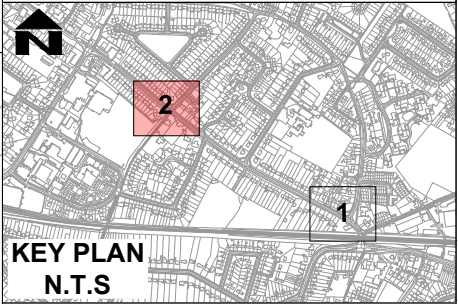

**KEY PLAN
N.T.S**

**SAFETY, HEALTH AND ENVIRONMENTAL
INFORMATION**

In addition to the hazards/risks normally associated with the types of work detailed on this drawing, note the following significant residual risks (Reference shall also be made to the design hazard log).

Construction
Live Traffic & Utilities.
Presence of Tar, Presence of soil contamination, asbestos and breaking of concrete not known.

Maintenance / Cleaning
None

Use
None

Decommissioning / Demolition
None

P01	HD	KM	KA	17/10/25
For Consultation				
Rev	Drawn / Des	Checked	Approved	Date
Description				

Drawing Status	Suitability
FOR INFORMATION	S2

AtkinsRéalis

Walton Street Office,
Walton Street
Aylesbury
Buckinghamshire
HP20 1UA GB
www.atkinsglobal.com

Copyright © AtkinsRéalis Limited (2025)

Client

**Buckinghamshire
Highways**

Kevin Goad
Service Director
Highways & Technical Services

Project Title

TO 139 2024 - 25 Road Safety

Drawing Title				
A4154 WOODSIDE ROAD SAFETY SCHEME CONSULTATION PLAN SHEET (2 OF 2)				
Scale	Designed / Drawn	Checked	Approved	Authorised
1:250	HD	KM	KA	NP
Original Size	Date	Date	Date	Date
A3	16/10/25	16/10/25	17/10/25	17/10/25
Drawing Number	Project	Originator	Volume	Job No.
5229507	WOOD	ATR - SK	HGN - CH	5229507
Location	Type	Role	Number	Revision
				P01