


The Buckinghamshire Council (Traffic Movement) Order 2021



<p><b>SCALE</b> - 1 : 1250    at A3 size</p> <p>NOTE: SEE MOVING MAP SCHEDULE LEGEND FOR RESTRICTIONS DISPLAYED</p> <p>This map is reproduced from Ordnance Survey material with the permission of Ordnance Survey on behalf of the Controller of Her Majesty's Stationery Office © Crown Copyright. Unauthorised reproduction infringes Crown copyright and may lead to prosecution or civil proceedings. Buckinghamshire Council Licence No: 100021529 2024</p>  		<p>Status:    PROPOSED</p> <p>Tile Reference:    Tile Ref: GO87</p> <p>Sheet Revision Number:    0</p> <p>Sheet Active From:    22/11/2024</p>
---	---	--




The Buckinghamshire Council (Traffic Movement) Order 2021

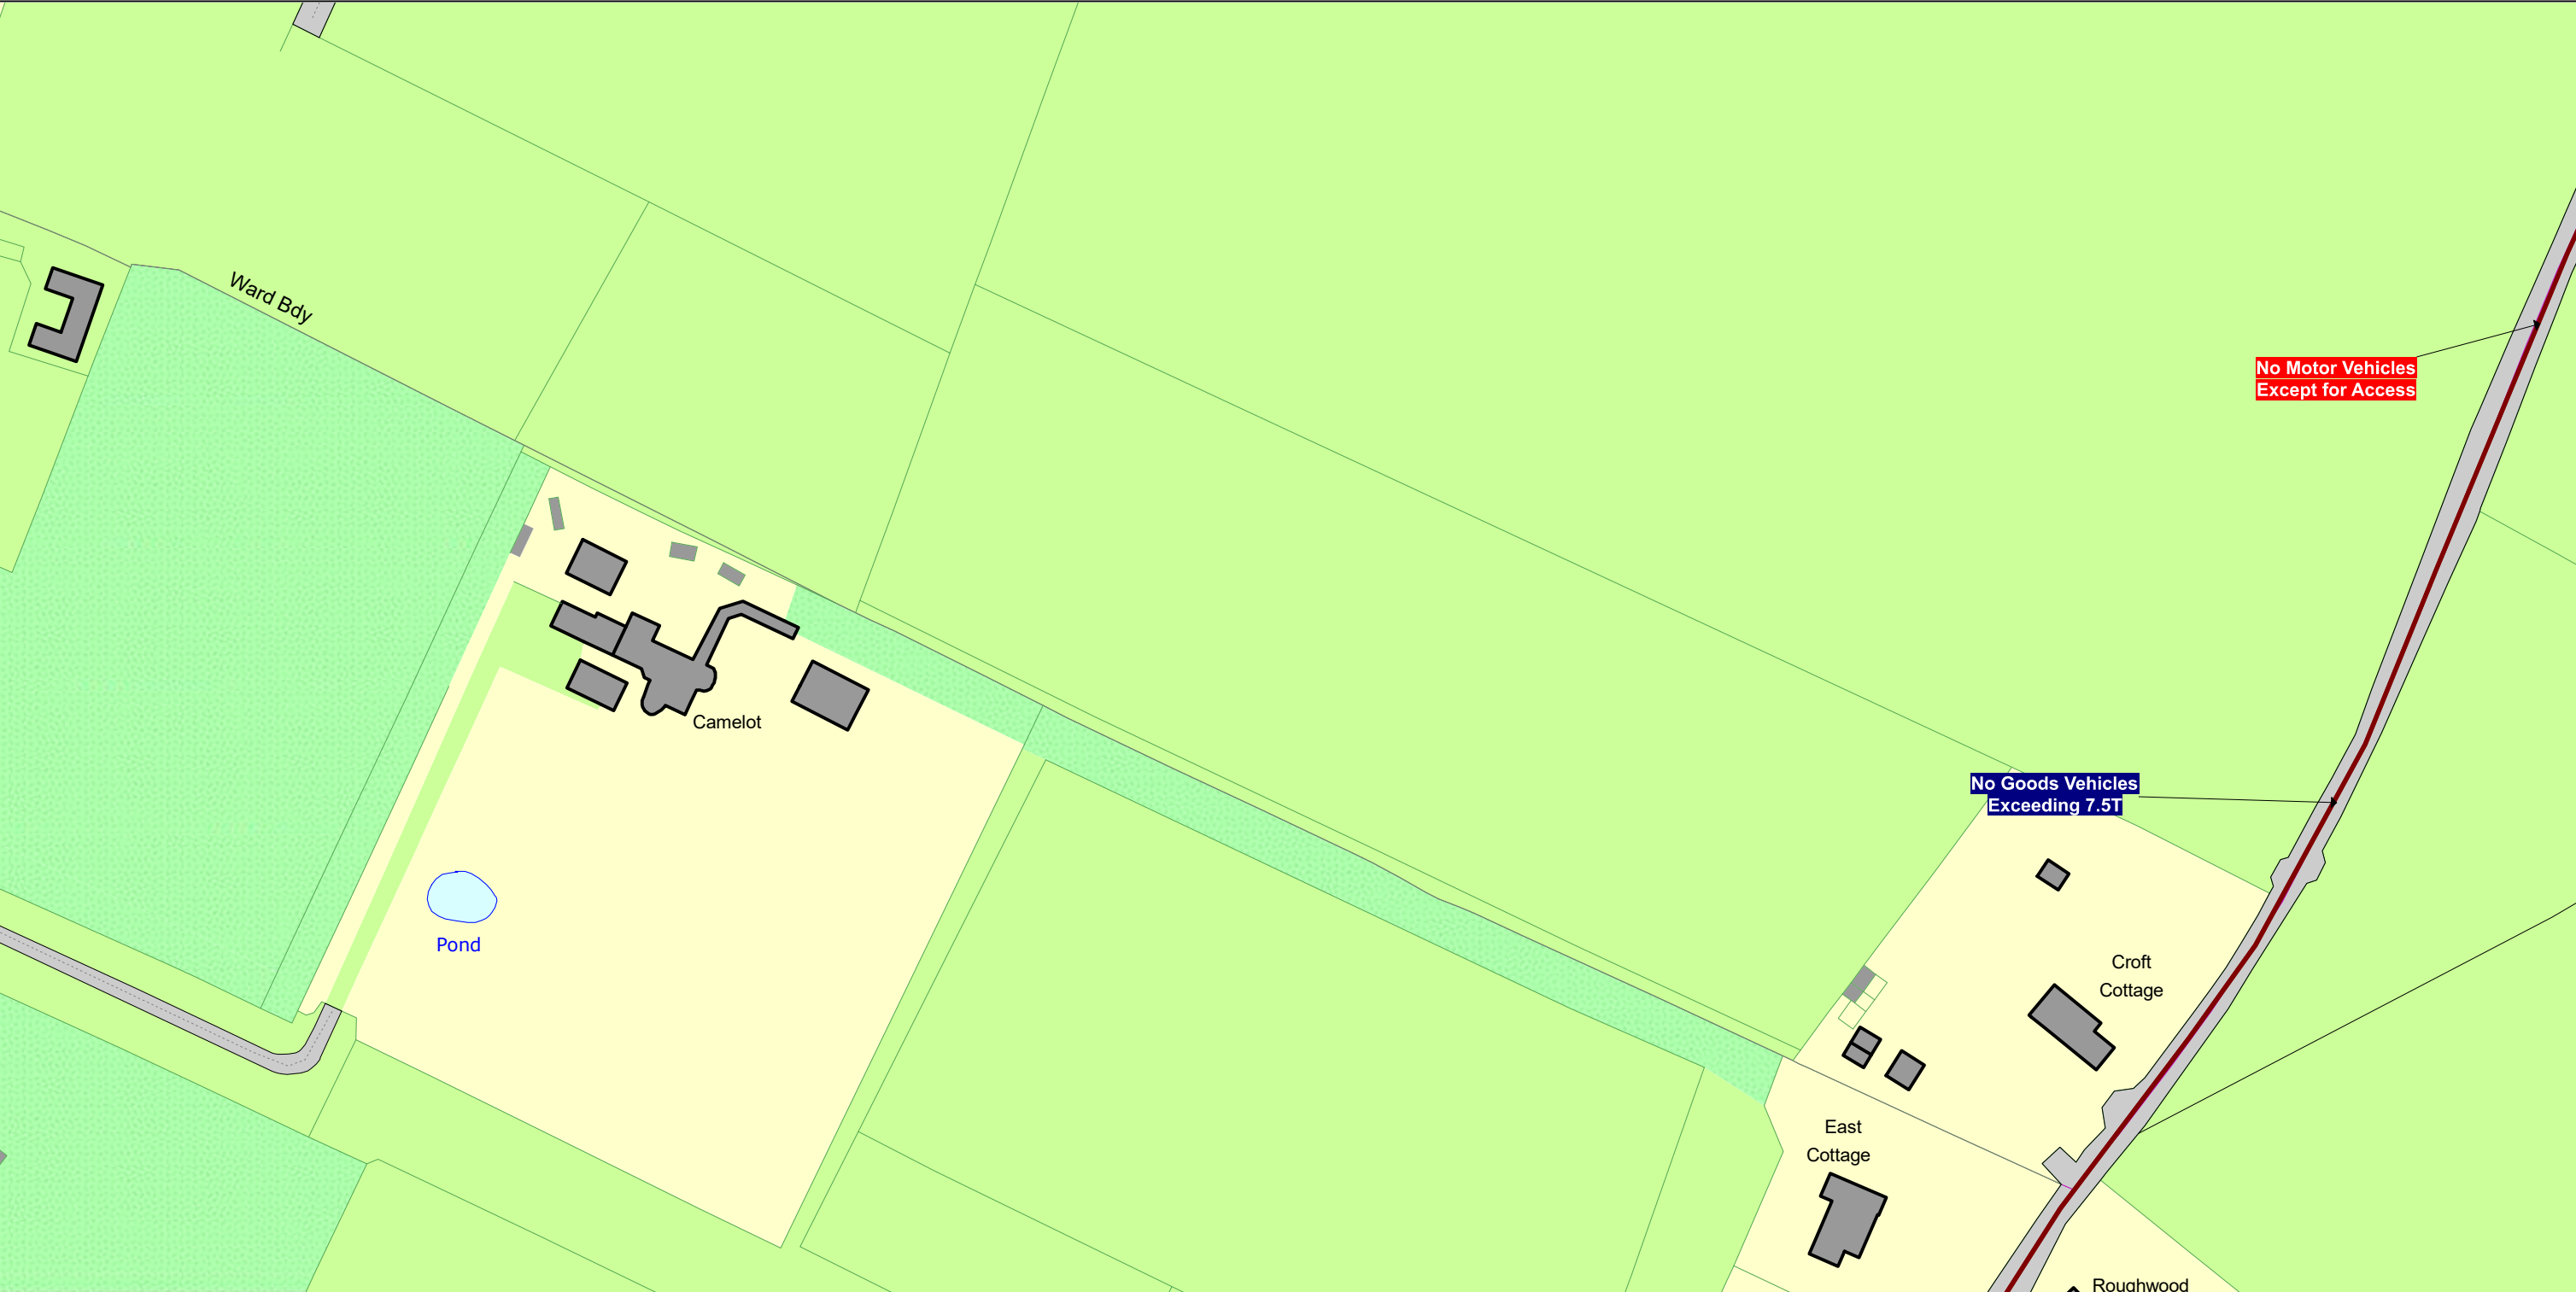

<p><b>SCALE</b> - 1 : 1250      at A3 size</p> <p>NOTE: SEE MOVING MAP SCHEDULE LEGEND FOR RESTRICTIONS DISPLAYED</p> <div data-bbox="192 1801 302 1915"> </div> <p>This map is reproduced from Ordnance Survey material with the permission of Ordnance Survey on behalf of the Controller of Her Majesty's Stationery Office © Crown Copyright. Unauthorised reproduction infringes Crown copyright and may lead to prosecution or civil proceedings. Buckinghamshire Council Licence No: 100021529 2024</p> <div data-bbox="1089 1906 1391 1990"> </div>	<div data-bbox="1537 1688 2009 1969"> </div>	<p>Status:      PROPOSED</p> <p>Tile Reference:      Tile Ref: GP86</p> <p>Sheet Revision Number:      0</p> <p>Sheet Active From:      22/11/2024</p>
---	--	--

The Buckinghamshire Council (Traffic Movement) Order 2021

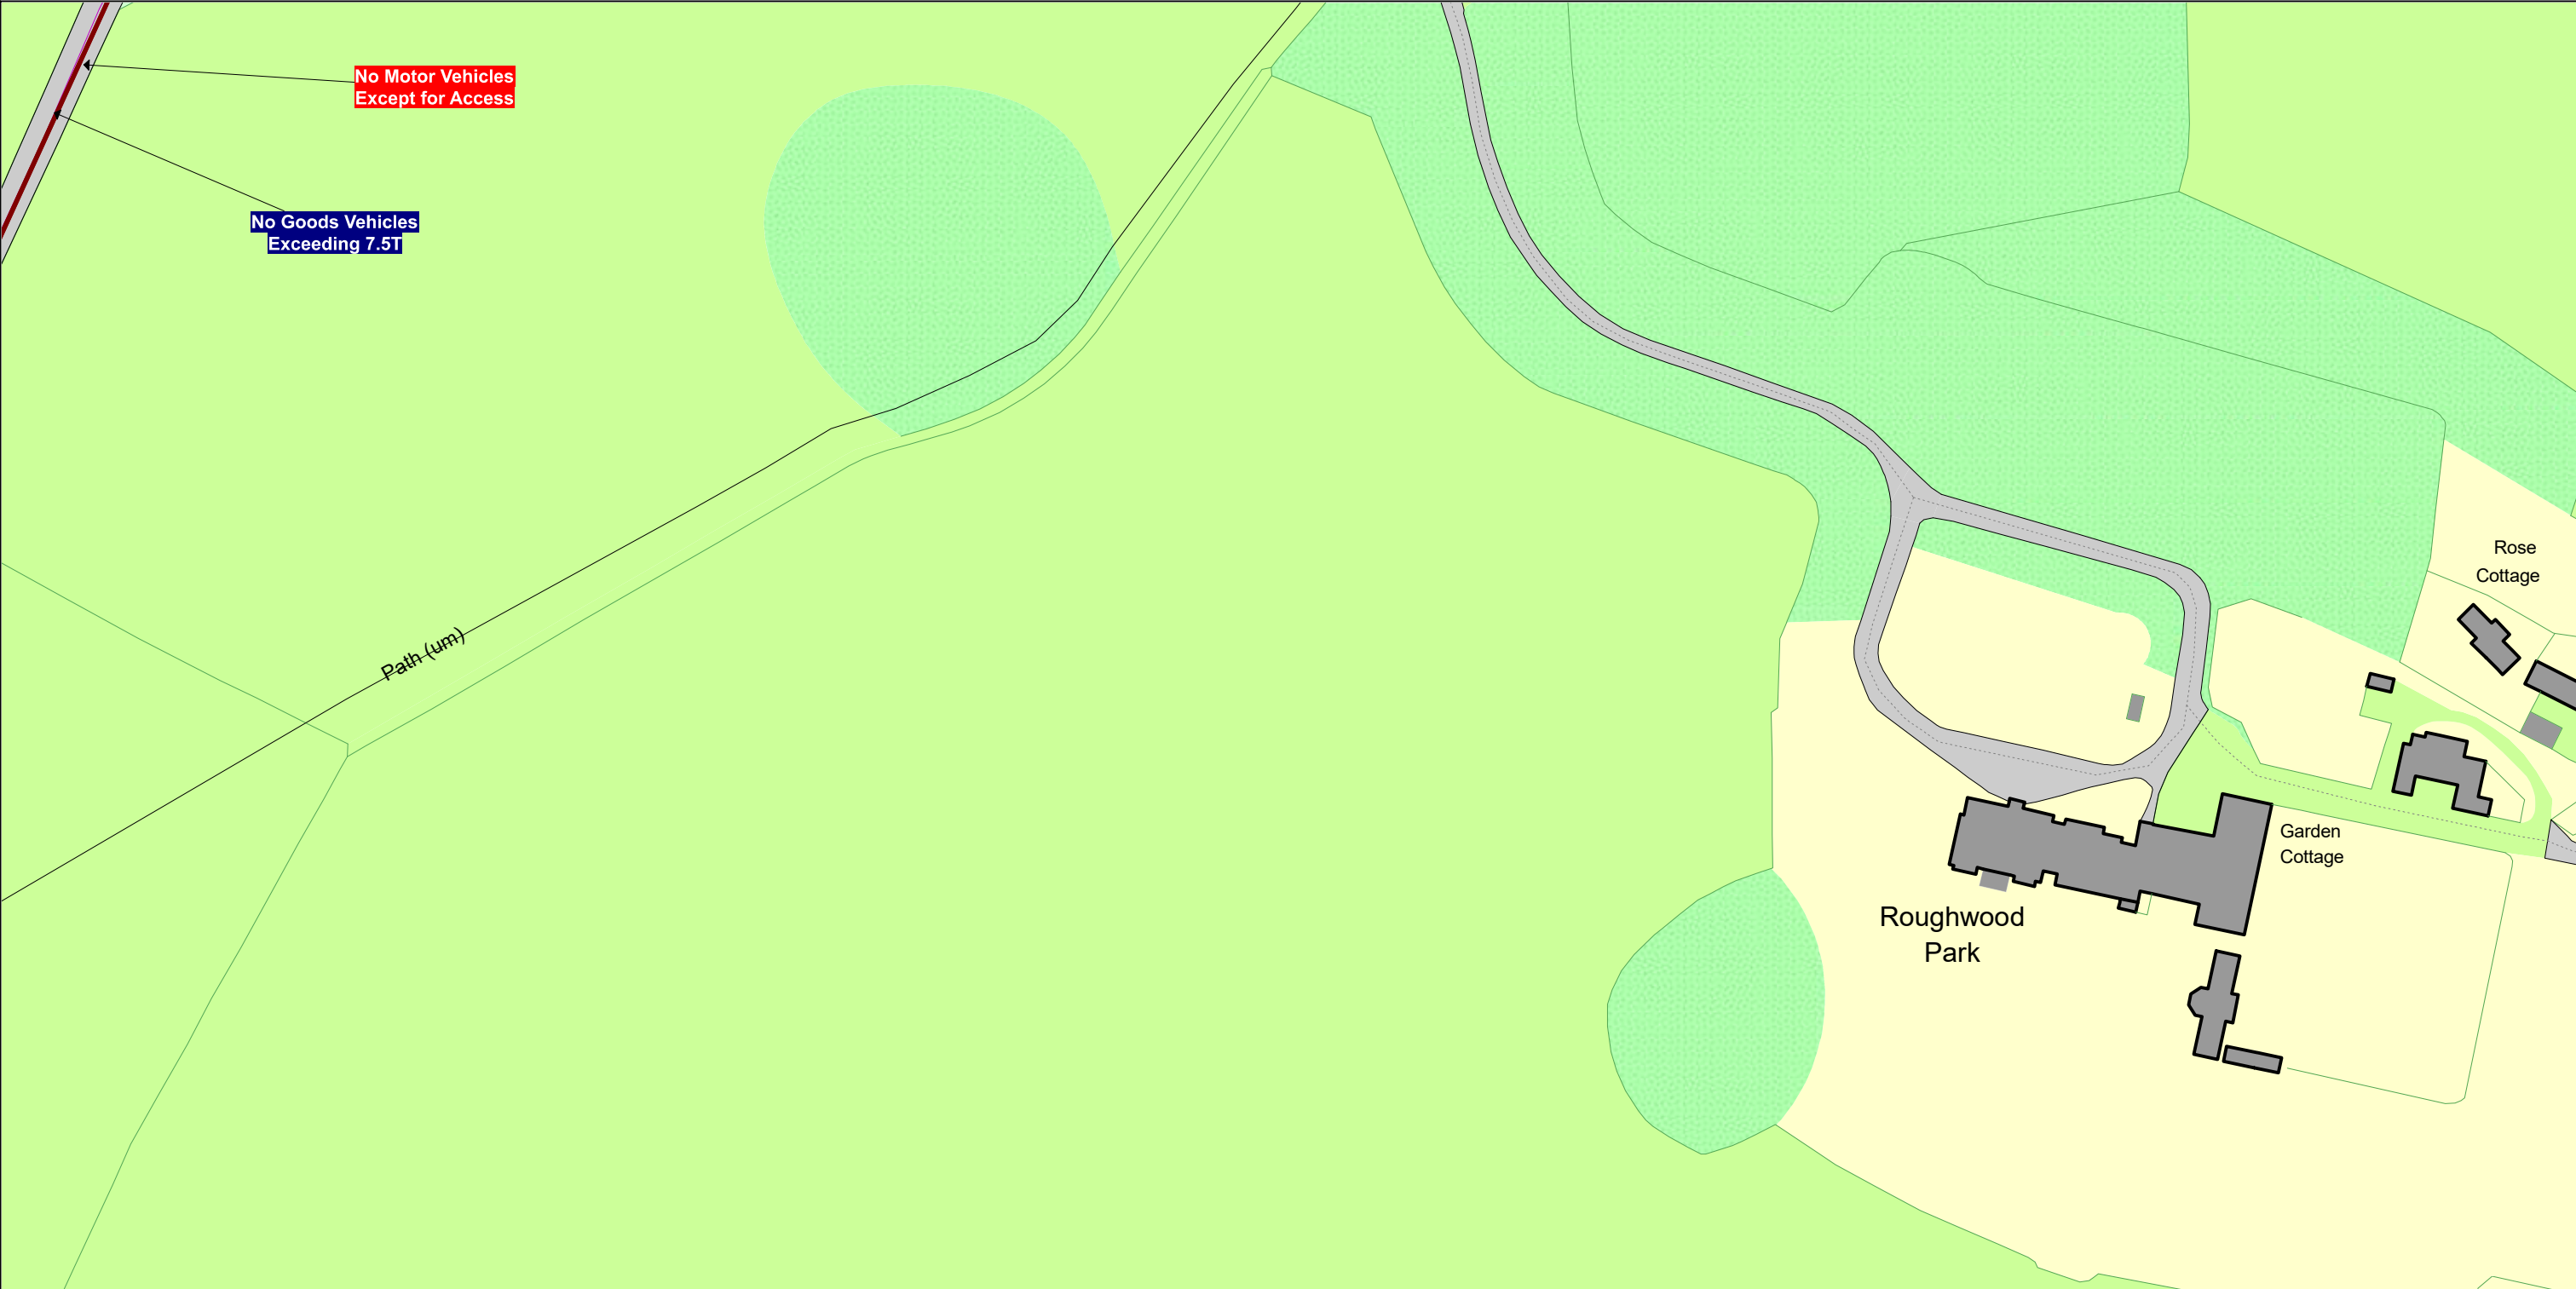


SCALE - 1 : 1250 at A3 size

NOTE: SEE MOVING MAP SCHEDULE LEGEND FOR RESTRICTIONS DISPLAYED



This map is reproduced from Ordnance Survey material with the permission of Ordnance Survey on behalf of the Controller of Her Majesty's Stationery Office © Crown Copyright. Unauthorised reproduction infringes Crown copyright and may lead to prosecution or civil proceedings. Buckinghamshire Council Licence No: 100021529 2024

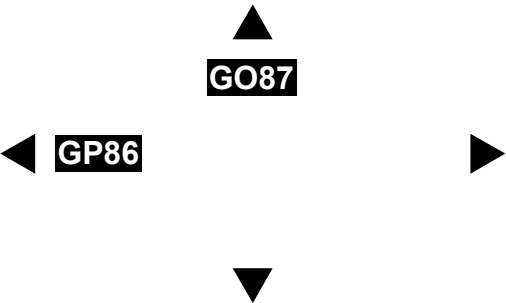

Status: PROPOSED


Tile Reference: Tile Ref: GP87

Sheet Revision Number: 0

Sheet Active From: 22/11/2024




The Buckinghamshire Council (Traffic Movement) Order 2021

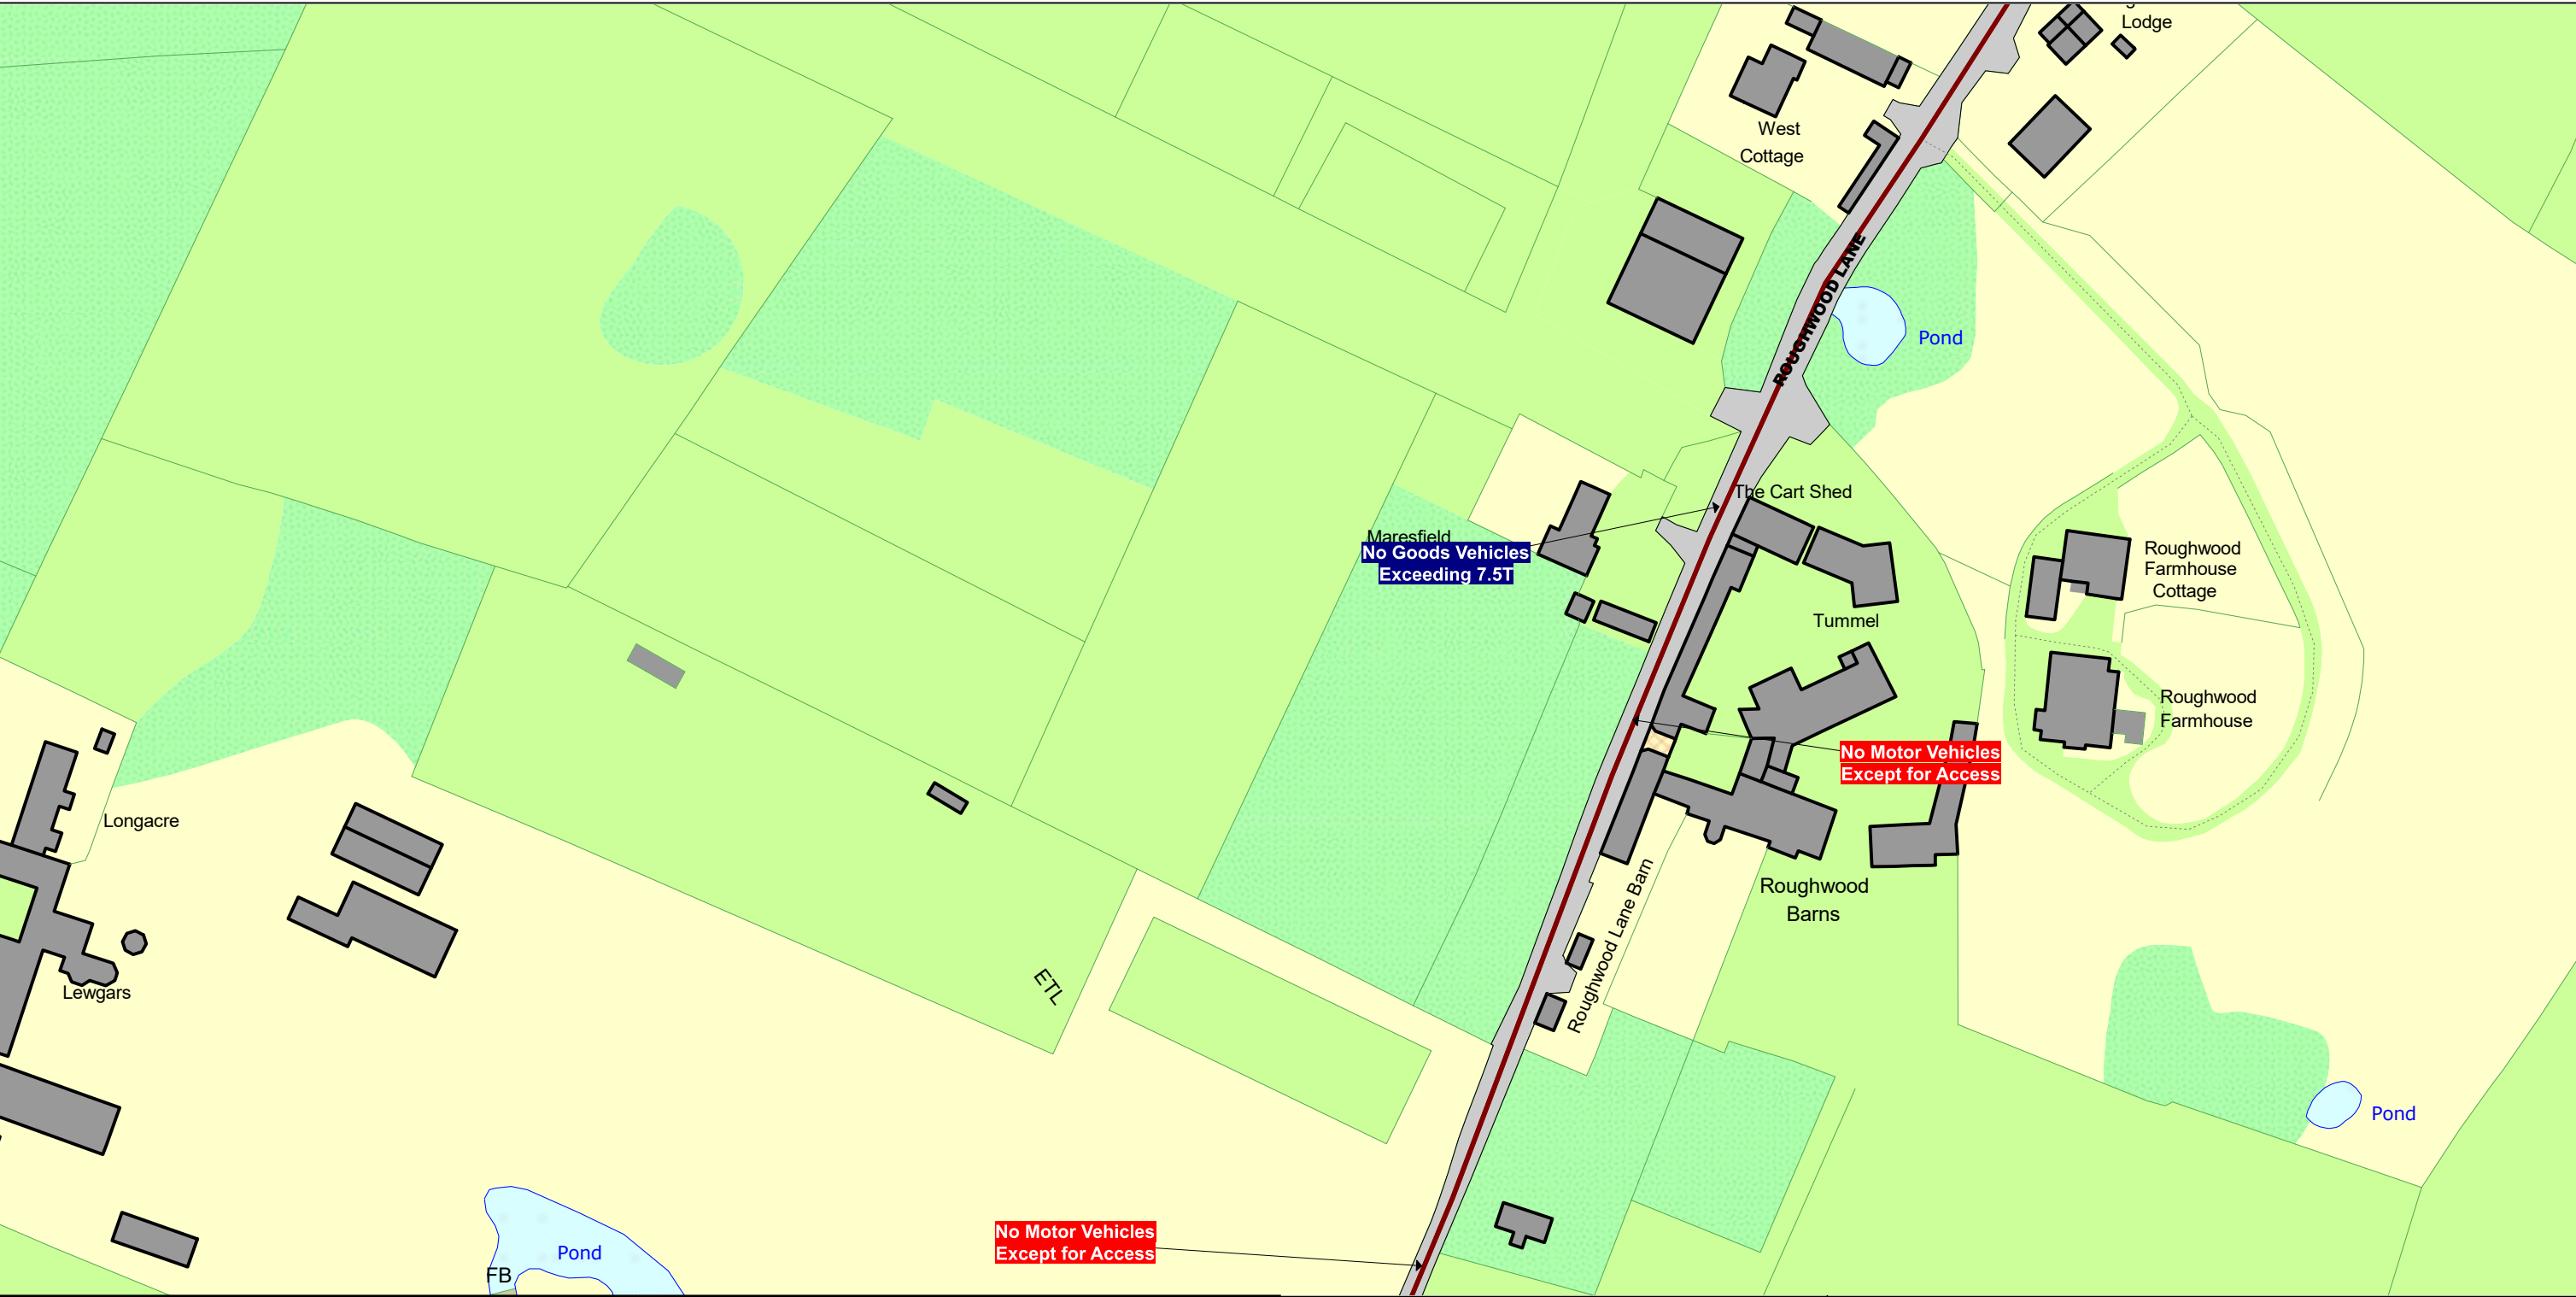

<p><b>SCALE</b> - 1 : 1250      at A3 size</p> <p>NOTE: SEE MOVING MAP SCHEDULE LEGEND FOR RESTRICTIONS DISPLAYED</p> <div>  <p>This map is reproduced from Ordnance Survey material with the permission of Ordnance Survey on behalf of the Controller of Her Majesty's Stationery Office © Crown Copyright. Unauthorised reproduction infringes Crown copyright and may lead to prosecution or civil proceedings. Buckinghamshire Council Licence No: 100021529 2024</p>  </div>	<div>  <p><b>GP86</b></p>  <p><b>GR86</b></p>   </div>	<p>Status:    PROPOSED</p> <p>Tile Reference:      Tile Ref: GQ86</p> <p>Sheet Revision Number:      0</p> <p>Sheet Active From:      22/11/2024</p>
--	--	--

The Buckinghamshire Council (Traffic Movement) Order 2021

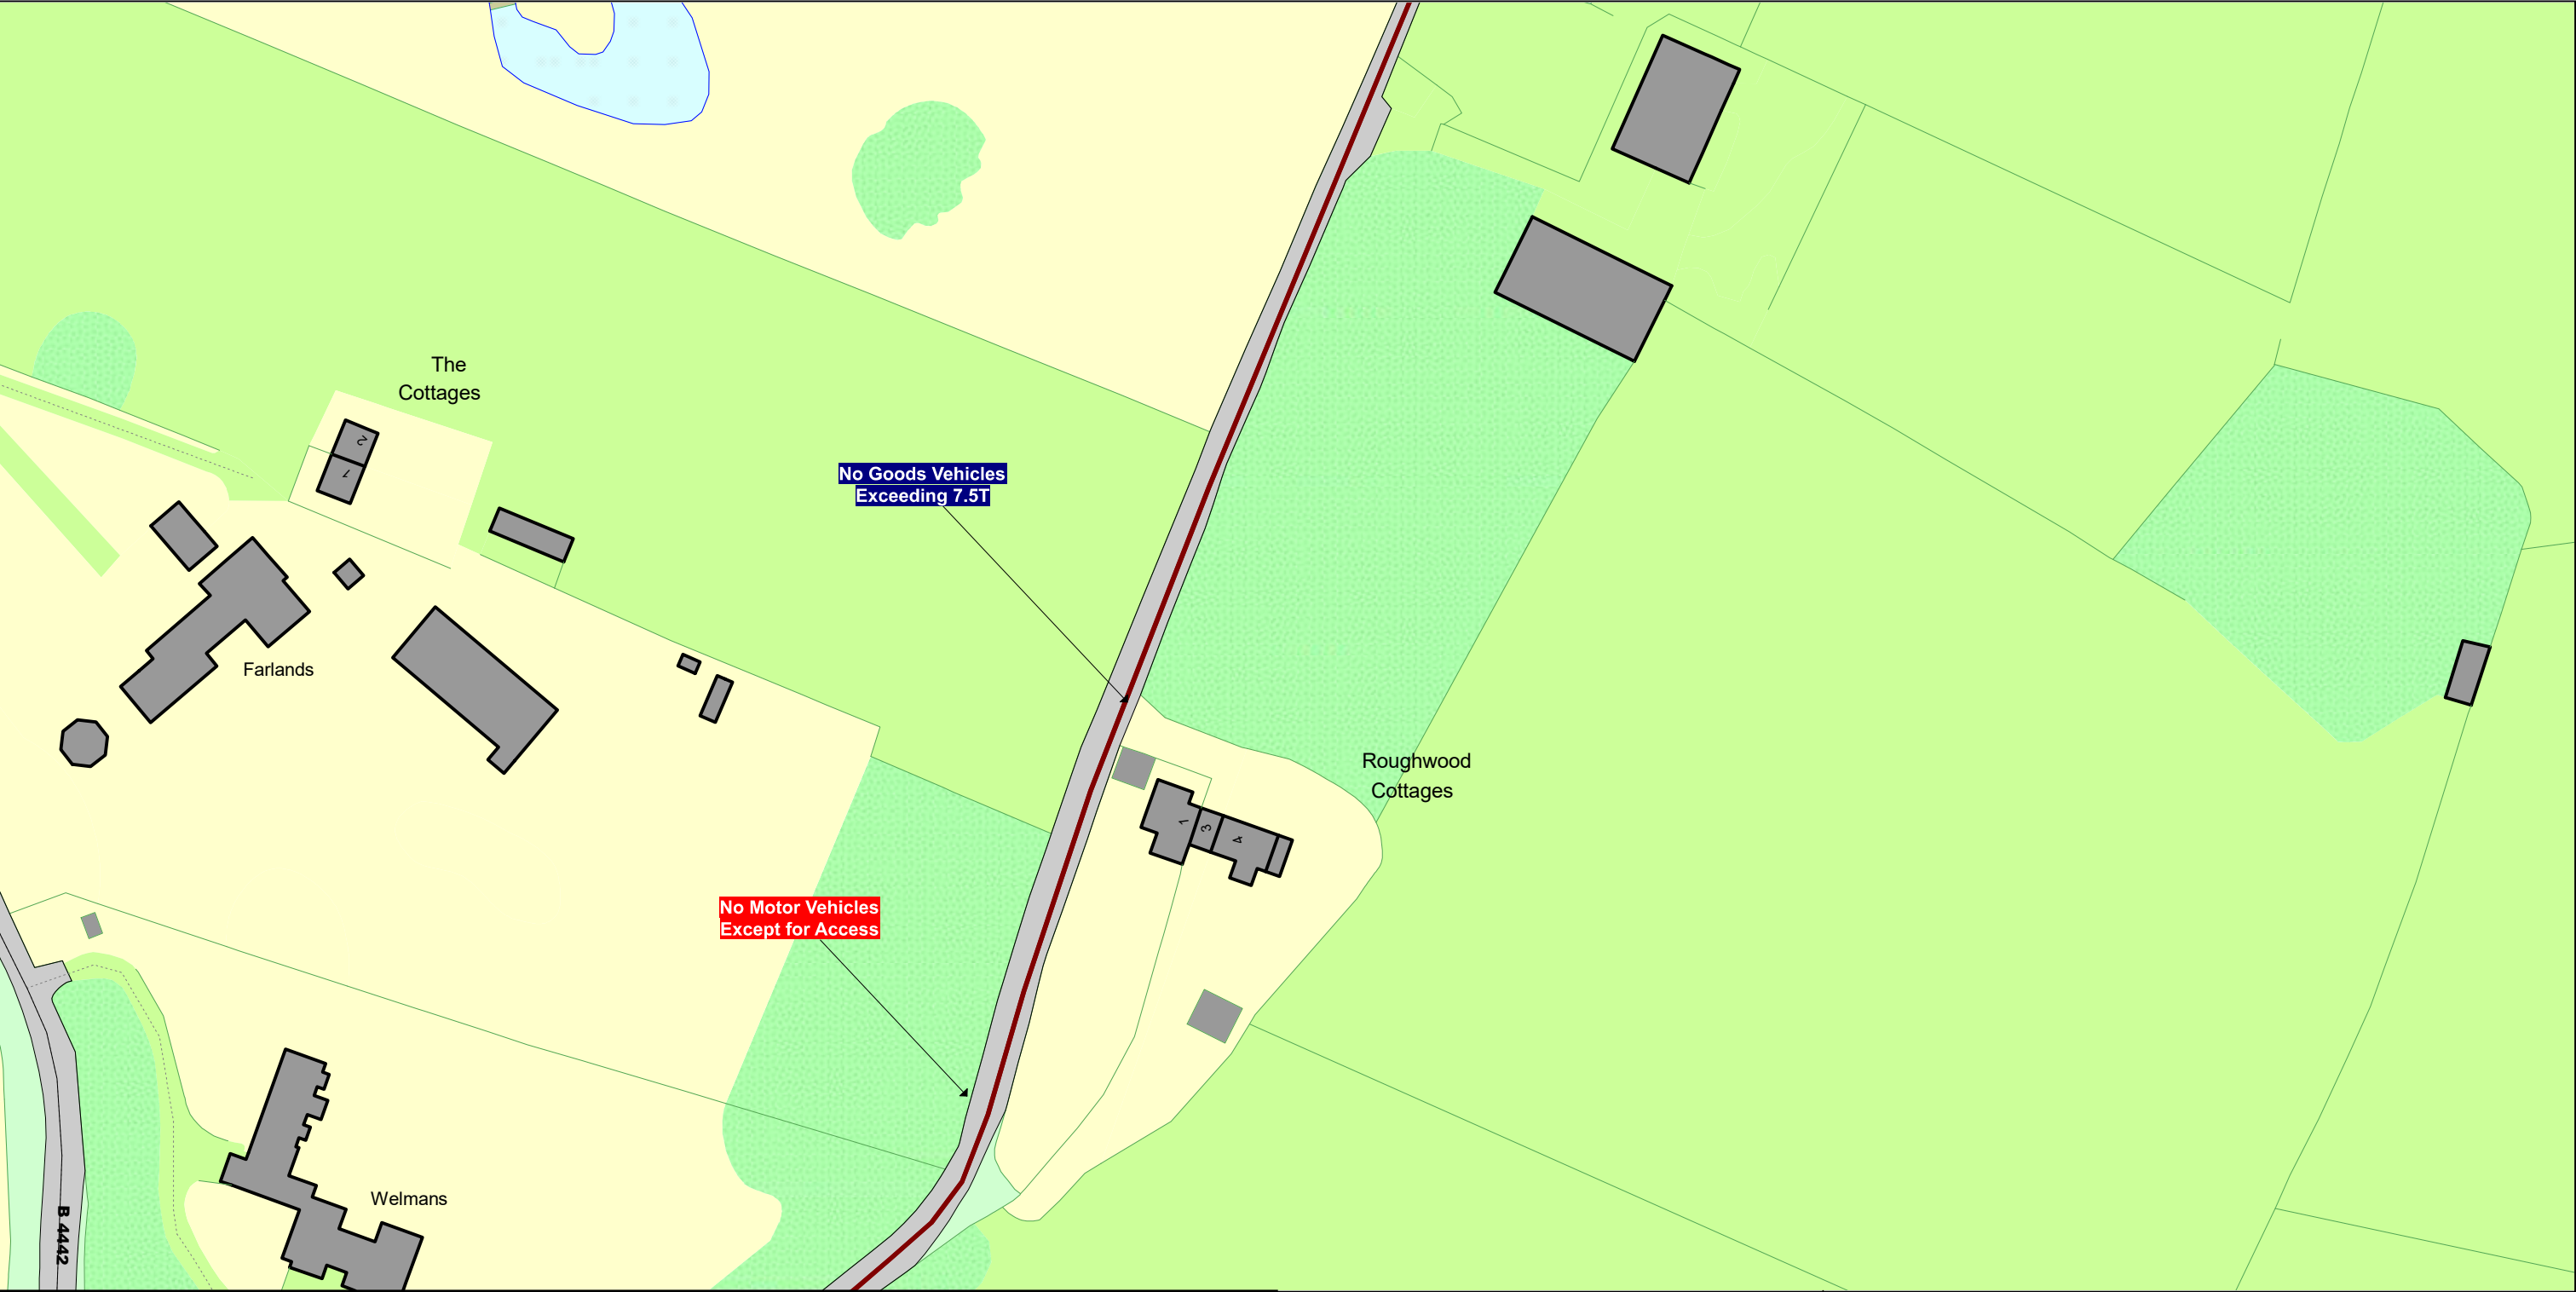

<p><b>SCALE</b> - 1 : 1250    at A3 size</p> <p>NOTE: SEE MOVING MAP SCHEDULE LEGEND FOR RESTRICTIONS DISPLAYED</p> <div><p>This map is reproduced from Ordnance Survey material with the permission of Ordnance Survey on behalf of the Controller of Her Majesty's Stationery Office © Crown Copyright. Unauthorised reproduction infringes Crown copyright and may lead to prosecution or civil proceedings. Buckinghamshire Council Licence No: 100021529 2024</p></div>	<div></div>	<p>Status:    PROPOSED</p> <p>Tile Reference:    Tile Ref: GR86</p> <p>Sheet Revision Number:    0</p> <p>Sheet Active From:    22/11/2024</p>
--	-------------	--



The Buckinghamshire Council (Traffic Movement) Order 2021



<p><b>SCALE</b> - 1 : 1250    at A3 size</p> <p>NOTE: SEE MOVING MAP SCHEDULE LEGEND FOR RESTRICTIONS DISPLAYED</p> <p>This map is reproduced from Ordnance Survey material with the permission of Ordnance Survey on behalf of the Controller of Her Majesty's Stationery Office © Crown Copyright. Unauthorised reproduction infringes Crown copyright and may lead to prosecution or civil proceedings. Buckinghamshire Council Licence No: 100021529 2024</p> <p></p> <p></p>	<p> <b>GR86</b>   </p>	<p>Status:    PROPOSED</p> <p>Tile Reference:    Tile Ref: GS86</p> <p>Sheet Revision Number:    0</p> <p>Sheet Active From:    22/11/2024</p>
---	--	--