


**SIGN FACES TO BE USED**

**PEDESTRIAN ZONE**

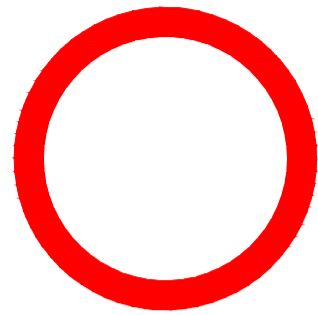


**No vehicles**

**Except permit holders and for loading**


**6:00 - 10:30 am**

**3:30 - 6:00 pm**




**At any time**

**SIGN FACE A**

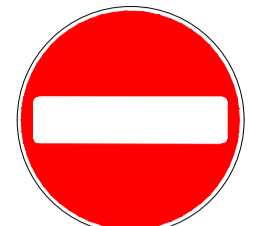

**SIGN FACE C**

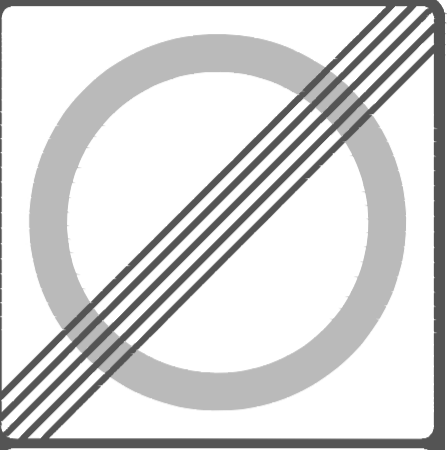


**Pedestrian Zone ENDS**

**SIGN FACE B**


**NOTES**

- DO NOT SCALE FROM THIS DRAWING.
- ALL DIMENSIONS ARE IN METRES OTHERWISE STATED.
- THIS DRAWING SHALL NOT BE USED FOR CONSTRUCTION.


**KEYS**




PROPOSED PEDESTRIAN ZONE ALL VEHICLES EXCEPT PERMIT HOLDERS NO WAITING AT ANY TIME AND NO LOADING 6:00AM - 10:30AM & 3:30PM - 6:00PM




EXISTING GOODS VEHICLES LOADING ONLY MON - SAT 6AM - 6PM / NO STOPPING 6PM - 6AM EXCEPT TAXIS RESTRICTIONS TO BE REMOVED




EXISTING MOTORCYCLE PARKING RESTRICTION TO BE REMOVED




EXISTING PEDESTRIAN ZONE RESTRICTION TO BE REVOKED




EXISTING FOOTWAY




PROPOSED TRAFFIC SIGN FACES / POSTS




EXISTING TRAFFIC SIGN FACES / POSTS




PROPOSED ROAD MARKINGS



EXISTING ROAD MARKINGS TO BE REFRESHED



EXISTING ROAD MARKINGS TO BE RETAINED




EXISTING ROAD MARKINGS TO BE REMOVED

**SAFETY, HEALTH AND ENVIRONMENTAL INFORMATION**

In addition to the hazards/risks normally associated with the types of work detailed on this drawing, note the following significant residual risks (Reference shall also be made to the design hazard log).


Construction	None
Maintenance / Cleaning	None
Use	None
Decommissioning / Demolition	None

P01.10	---	---	---	---
For Consultation				
Rev	Drawn / Des	Checked	Approved	Date
Description				
Drawing Status				Suitability
<b>WORK IN PROGRESS</b>				<b>S0</b>



Walton Street Office,  
Walton Street  
Aylesbury  
Buckinghamshire  
HP20 1UA GB  
www.atkinsrealis.com

Copyright © AtkinsRéalis Limited (2025)



Kevin Goad  
Service Director  
Highways & Technical Services

Project Title


**High Wycombe Pedestrian Area**

Drawing Title

**CONSULTATION PLAN  
PROPOSED PARKING RESTRICTIONS  
(HIGH WYCOMBE)**

Scale	Designed / Drawn	Checked	Approved	Authorised
NTS	---	---	---	---
Original Size	Date	Date	Date	Date
A1	---	---	---	---
Drawing Number	Project	Originator	Volume	Job No.
5231122	---	---	---	5231122
XX	---	---	---	Revision
Location	Type	Role	Number	P01.10
	---	---	---	

# The Buckinghamshire Council (Prohibition of Waiting, Loading and Stopping) and (On-Street Parking Places) Order 2021

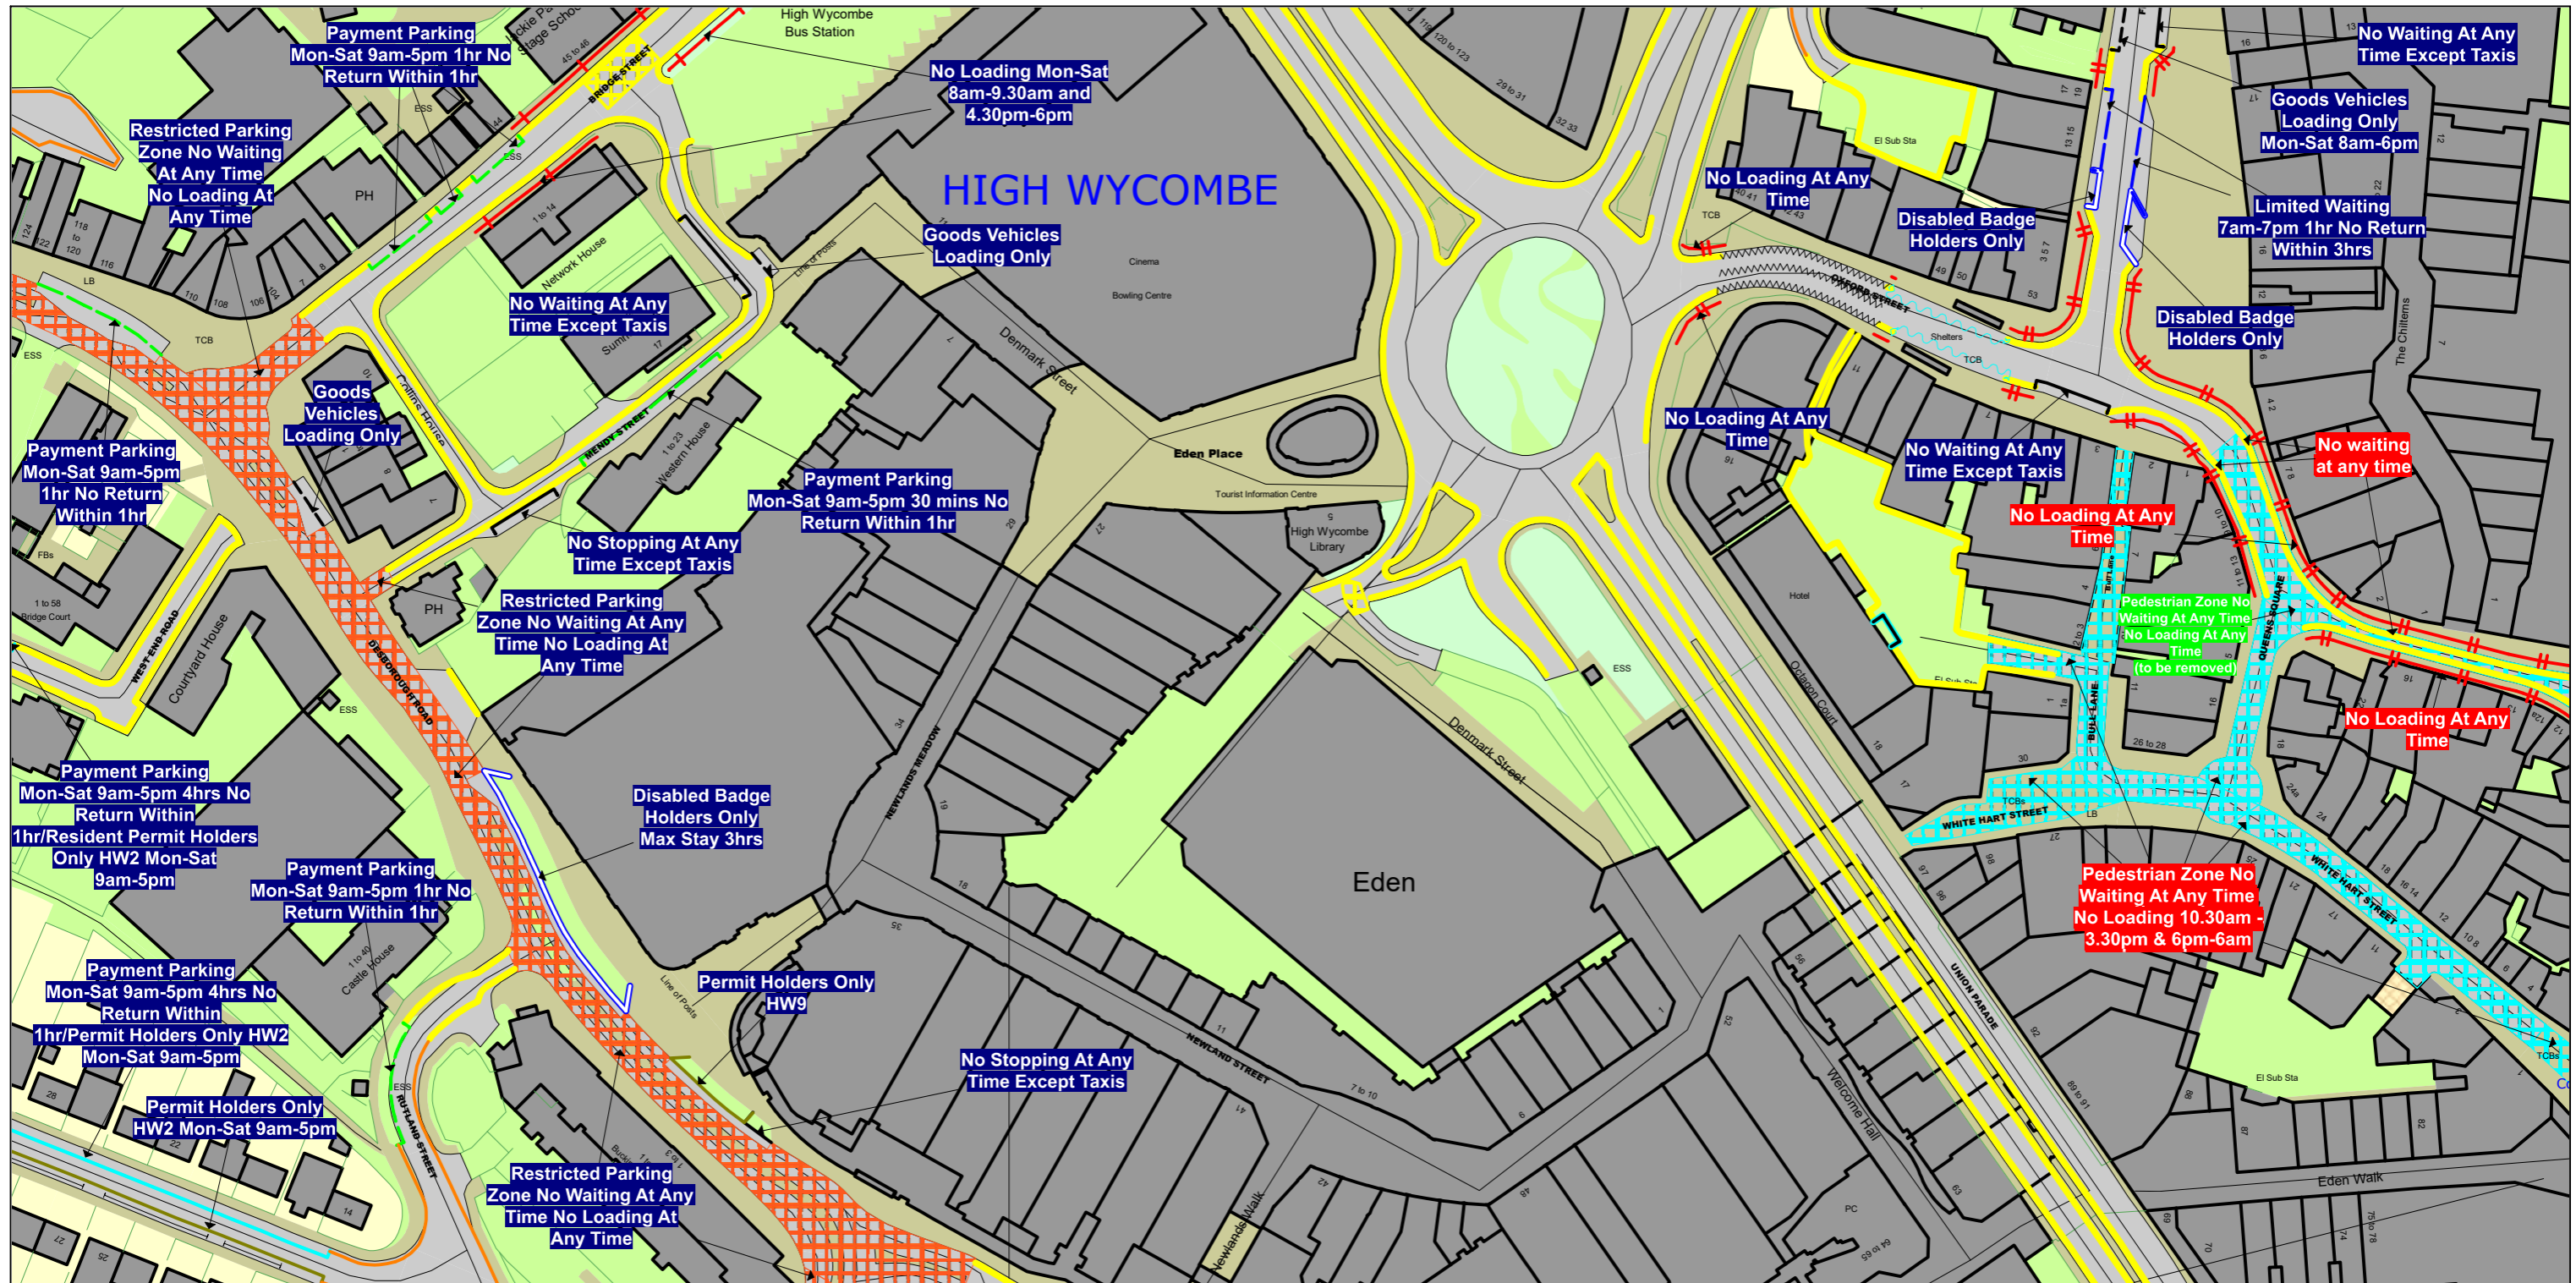


**SCALE** -1 : 1250      at A3 size

NOTE: SEE STATIC MAP SCHEDULE LEGEND FOR RESTRICTIONS DISPLAYED



This map is reproduced from Ordnance Survey material with the permission of Ordnance Survey on behalf of the Controller of Her Majesty's Stationery Office © Crown Copyright. Unauthorised reproduction infringes Crown copyright and may lead to prosecution or civil proceedings.  
Buckinghamshire Council  
Licence No: 100021529 2025

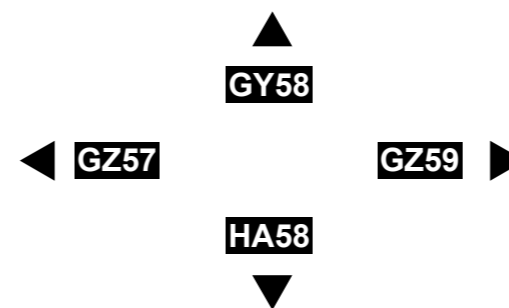


Status: PROPOSED

Tile Reference:      Tile Ref: GZ58

Sheet Revision Number: 6

Sheet Active From: 28/08/2025

The Buckinghamshire Council (Prohibition of Waiting, Loading and Stopping) and (On-Street Parking Places) Order 2021

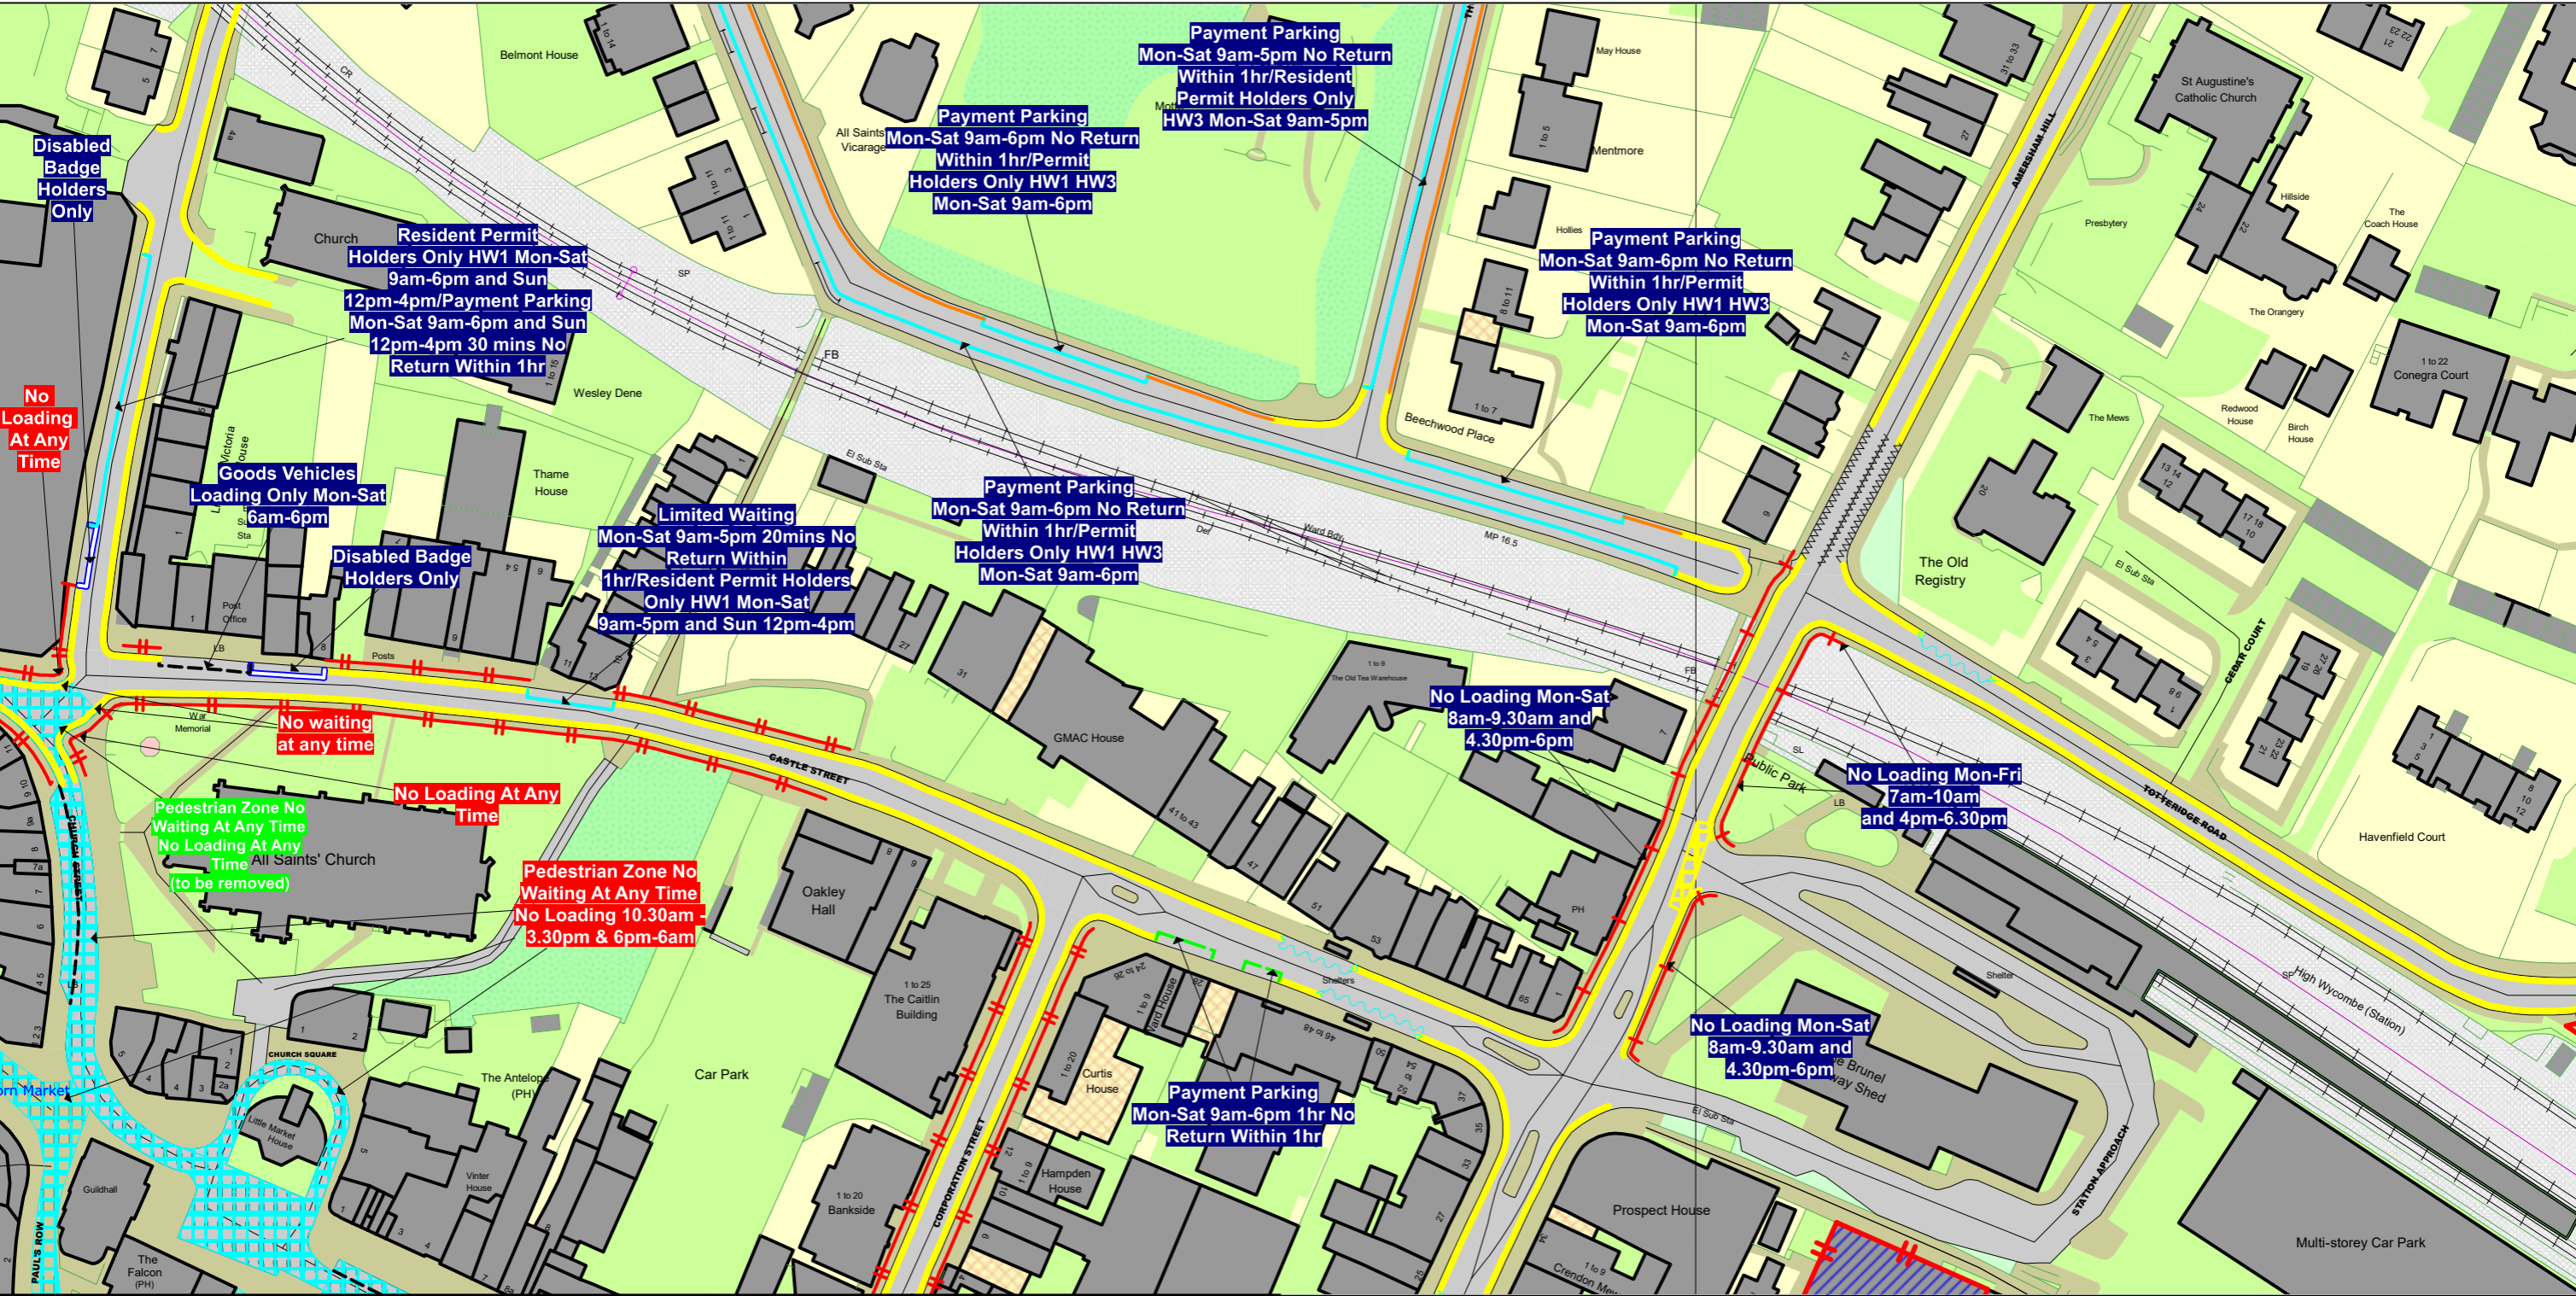

**SCALE** - 1 : 1250      at A3 size

NOTE: SEE STATIC MAP SCHEDULE LEGEND FOR RESTRICTIONS DISPLAYED

This map is reproduced from Ordnance Survey material with the permission of Ordnance Survey on behalf of the Controller of Her Majesty's Stationery Office © Crown Copyright. Unauthorised reproduction infringes Crown copyright and may lead to prosecution or civil proceedings.  
Buckinghamshire Council  
Licence No: 100021529 2025


Status:      PROPOSED

Tile Reference:      Tile Ref: GZ59

Sheet Revision Number:      6

Sheet Active From:      28/08/2025

The Buckinghamshire Council (Prohibition of Waiting, Loading and Stopping) and (On-Street Parking Places) Order 2021

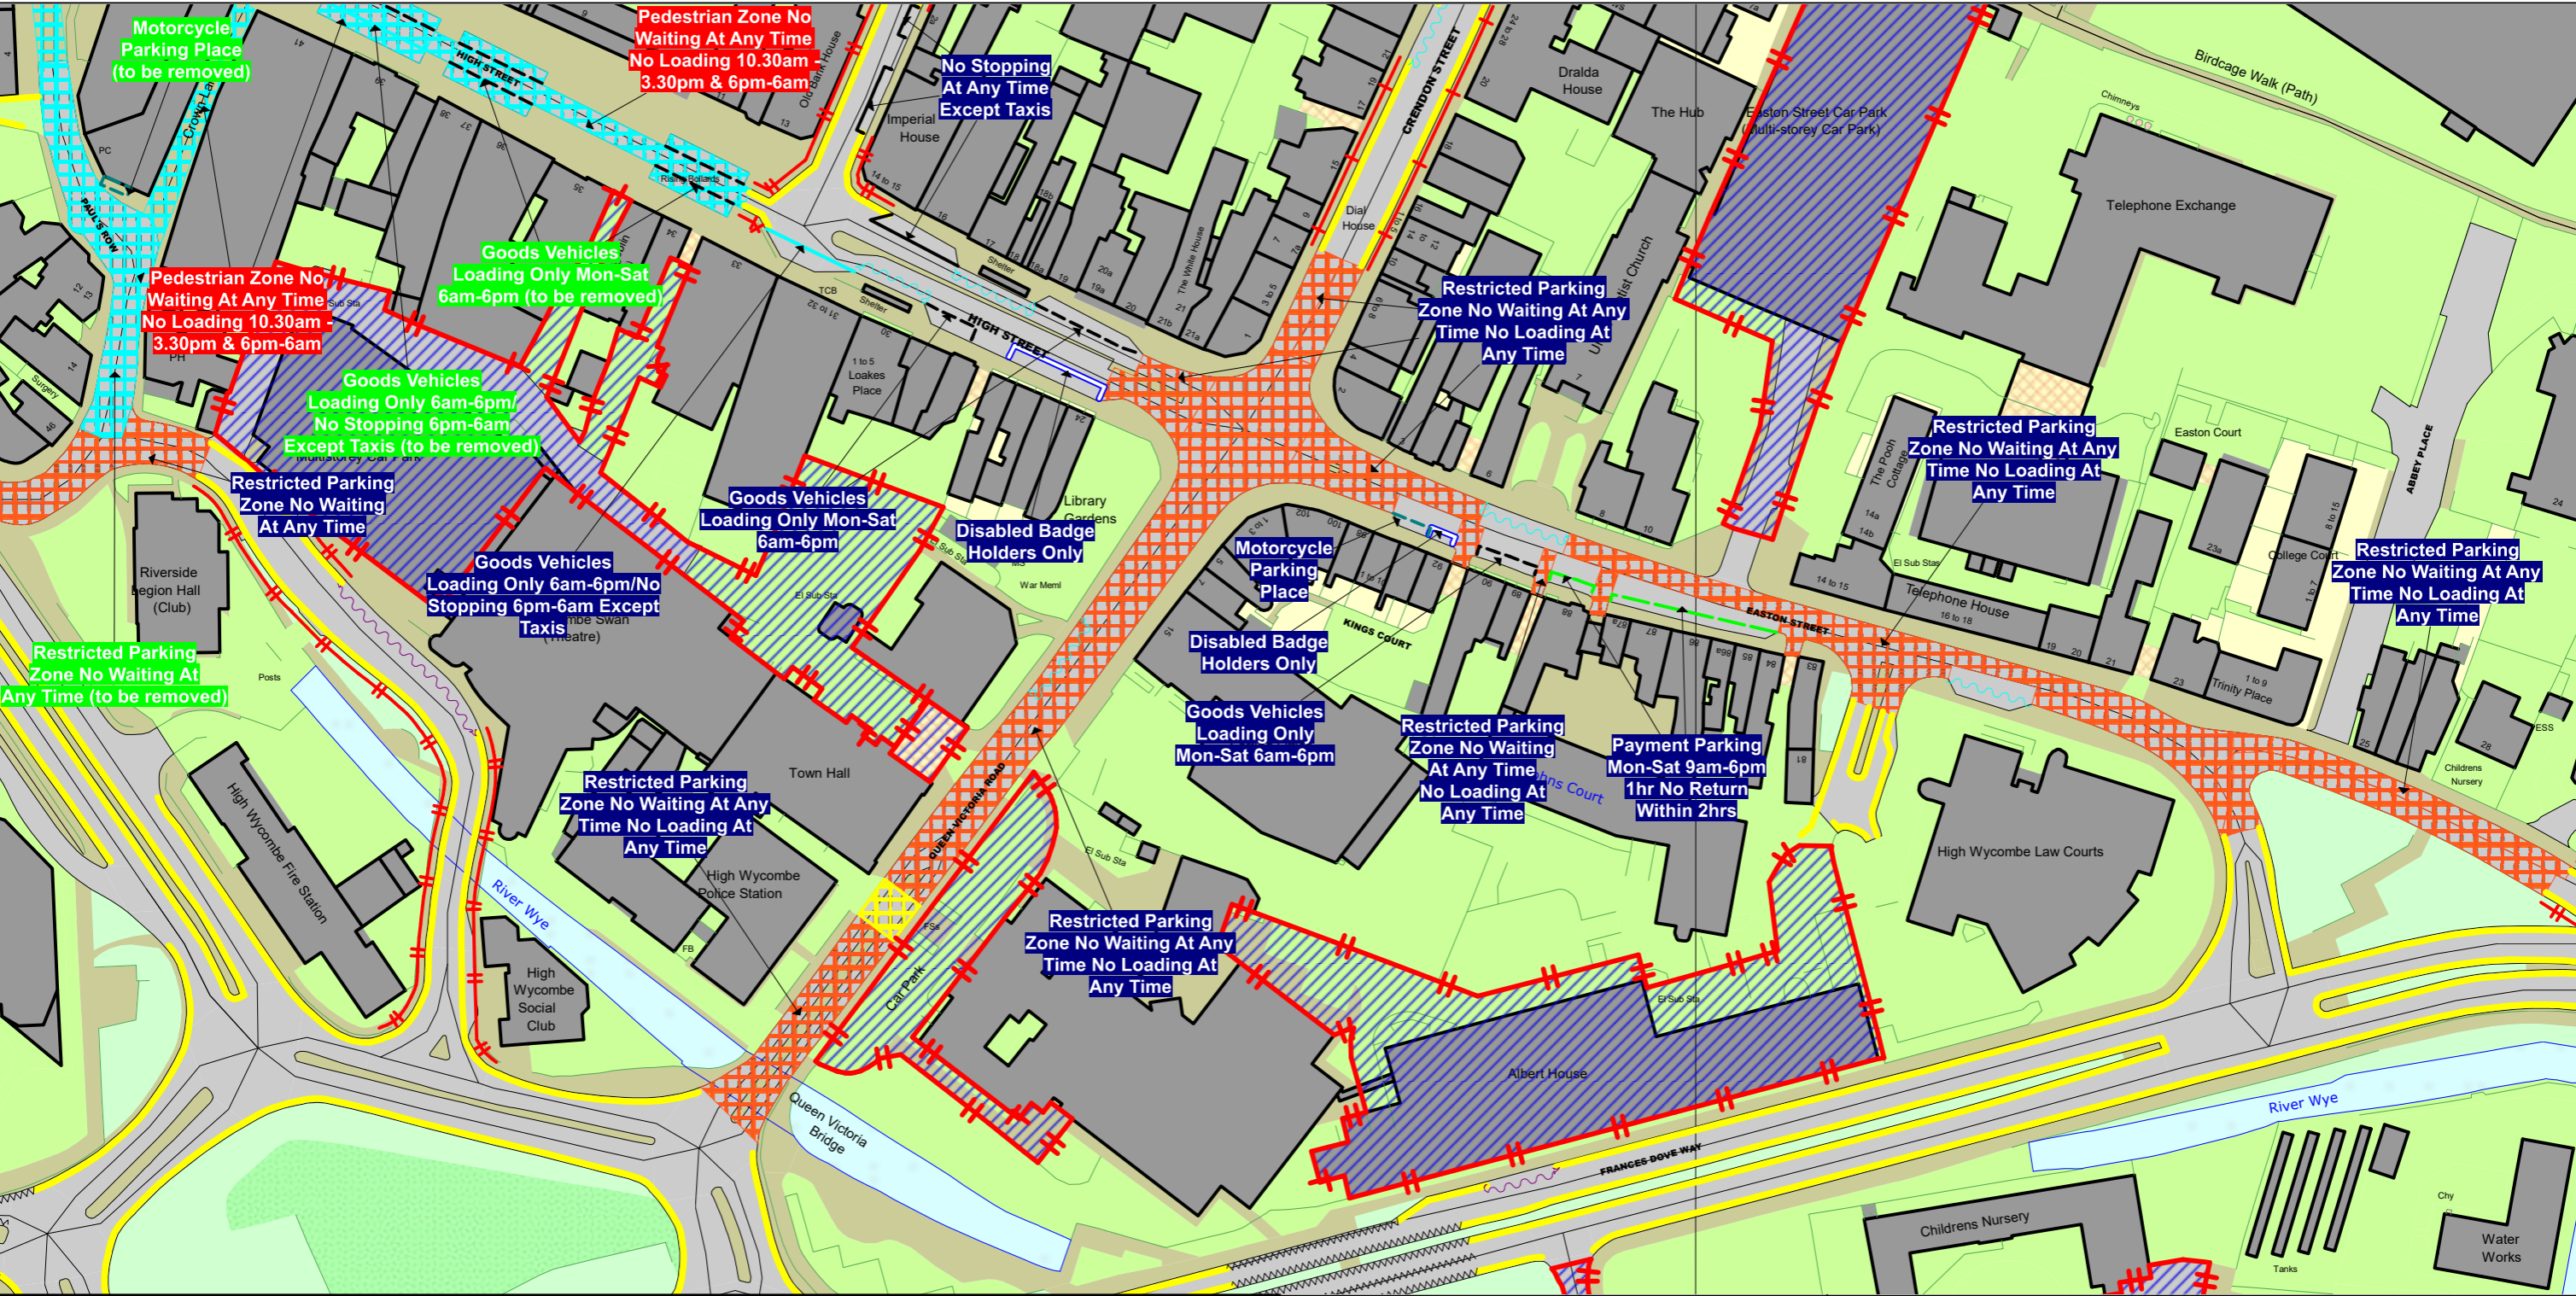

**SCALE** - 1 : 1250      at A3 size

NOTE: SEE STATIC MAP SCHEDULE LEGEND FOR RESTRICTIONS DISPLAYED

This map is reproduced from Ordnance Survey material with the permission of Ordnance Survey on behalf of the Controller of Her Majesty's Stationery Office © Crown Copyright. Unauthorised reproduction infringes Crown copyright and may lead to prosecution or civil proceedings.  
Buckinghamshire Council  
Licence No: 100021529 2025


Status:      PROPOSED

Tile Reference:      Tile Ref: HA59

Sheet Revision Number:      6

Sheet Active From:      28/08/2025

The Buckinghamshire Council (Traffic Movement) Order 2021

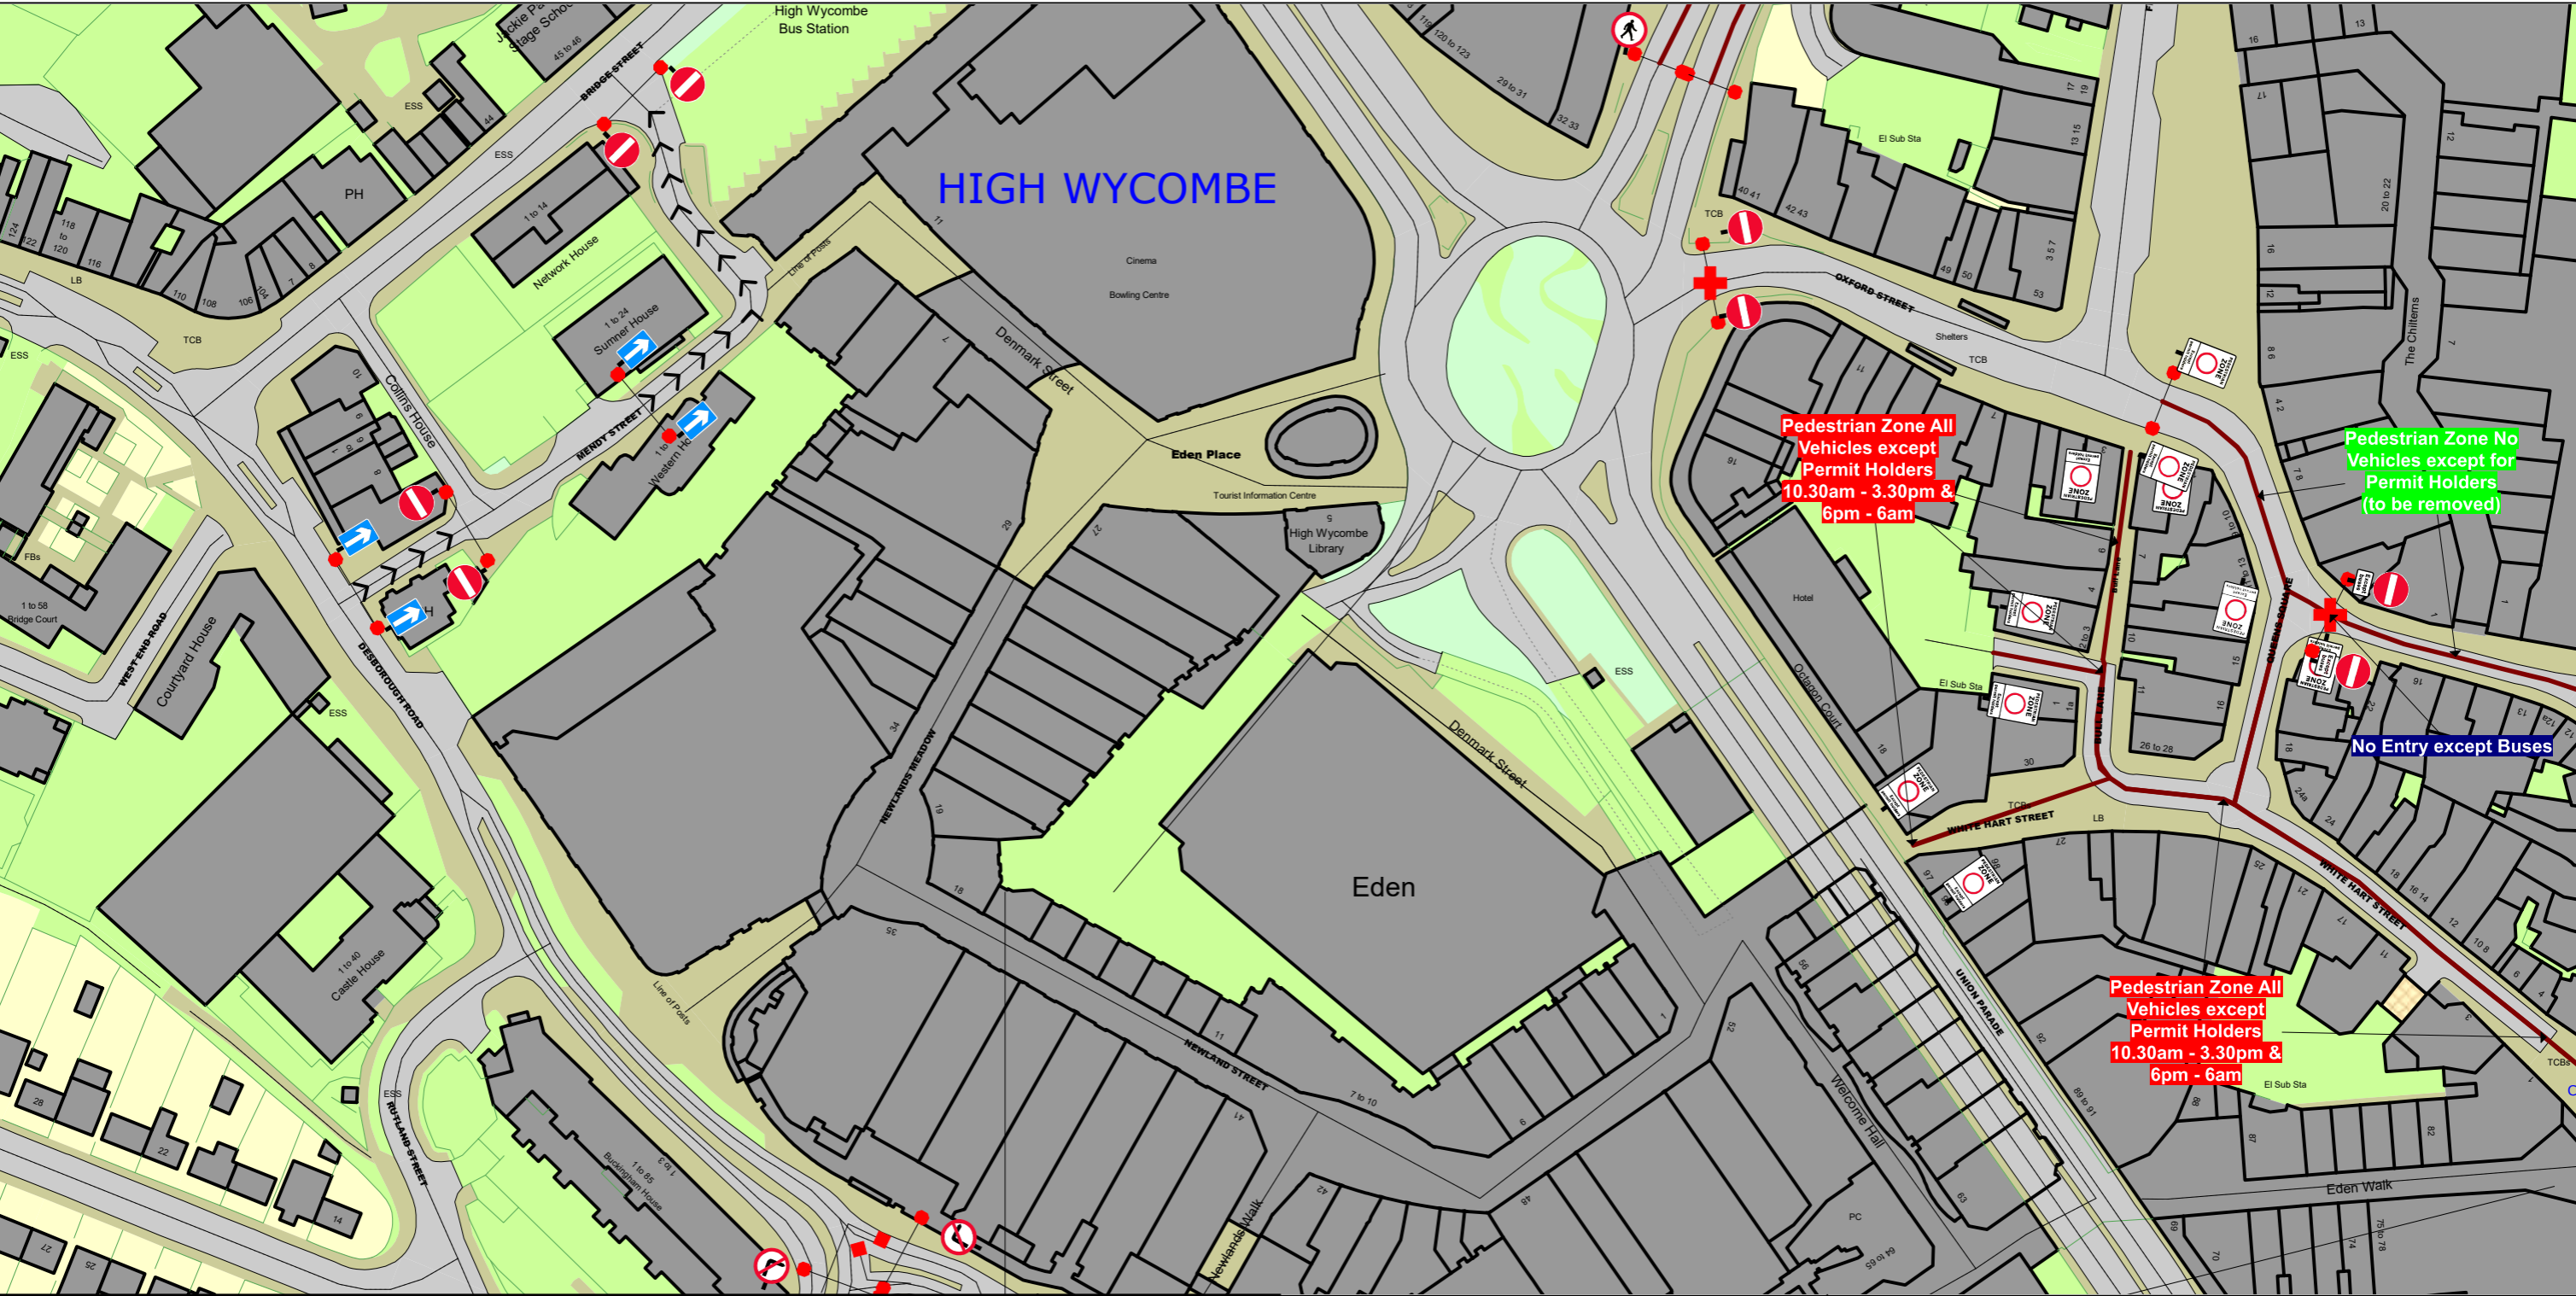

**SCALE** - 1 : 1250    at A3 size

This map is reproduced from Ordnance Survey material with the permission of Ordnance Survey on behalf of the Controller of Her Majesty's Stationery Office © Crown Copyright. Unauthorised reproduction infringes Crown copyright and may lead to prosecution or civil proceedings.  
Buckinghamshire Council  
Licence No: 100021529 2025

NOTE: SEE MOVING MAP SCHEDULE LEGEND FOR RESTRICTIONS DISPLAYED

**GY58**

**GZ59**

**HA58**


Status:    PROPOSED

Tile Reference:    Tile Ref: GZ58

Sheet Revision Number:    2

Sheet Active From:    29/08/2025

The Buckinghamshire Council (Traffic Movement) Order 2021

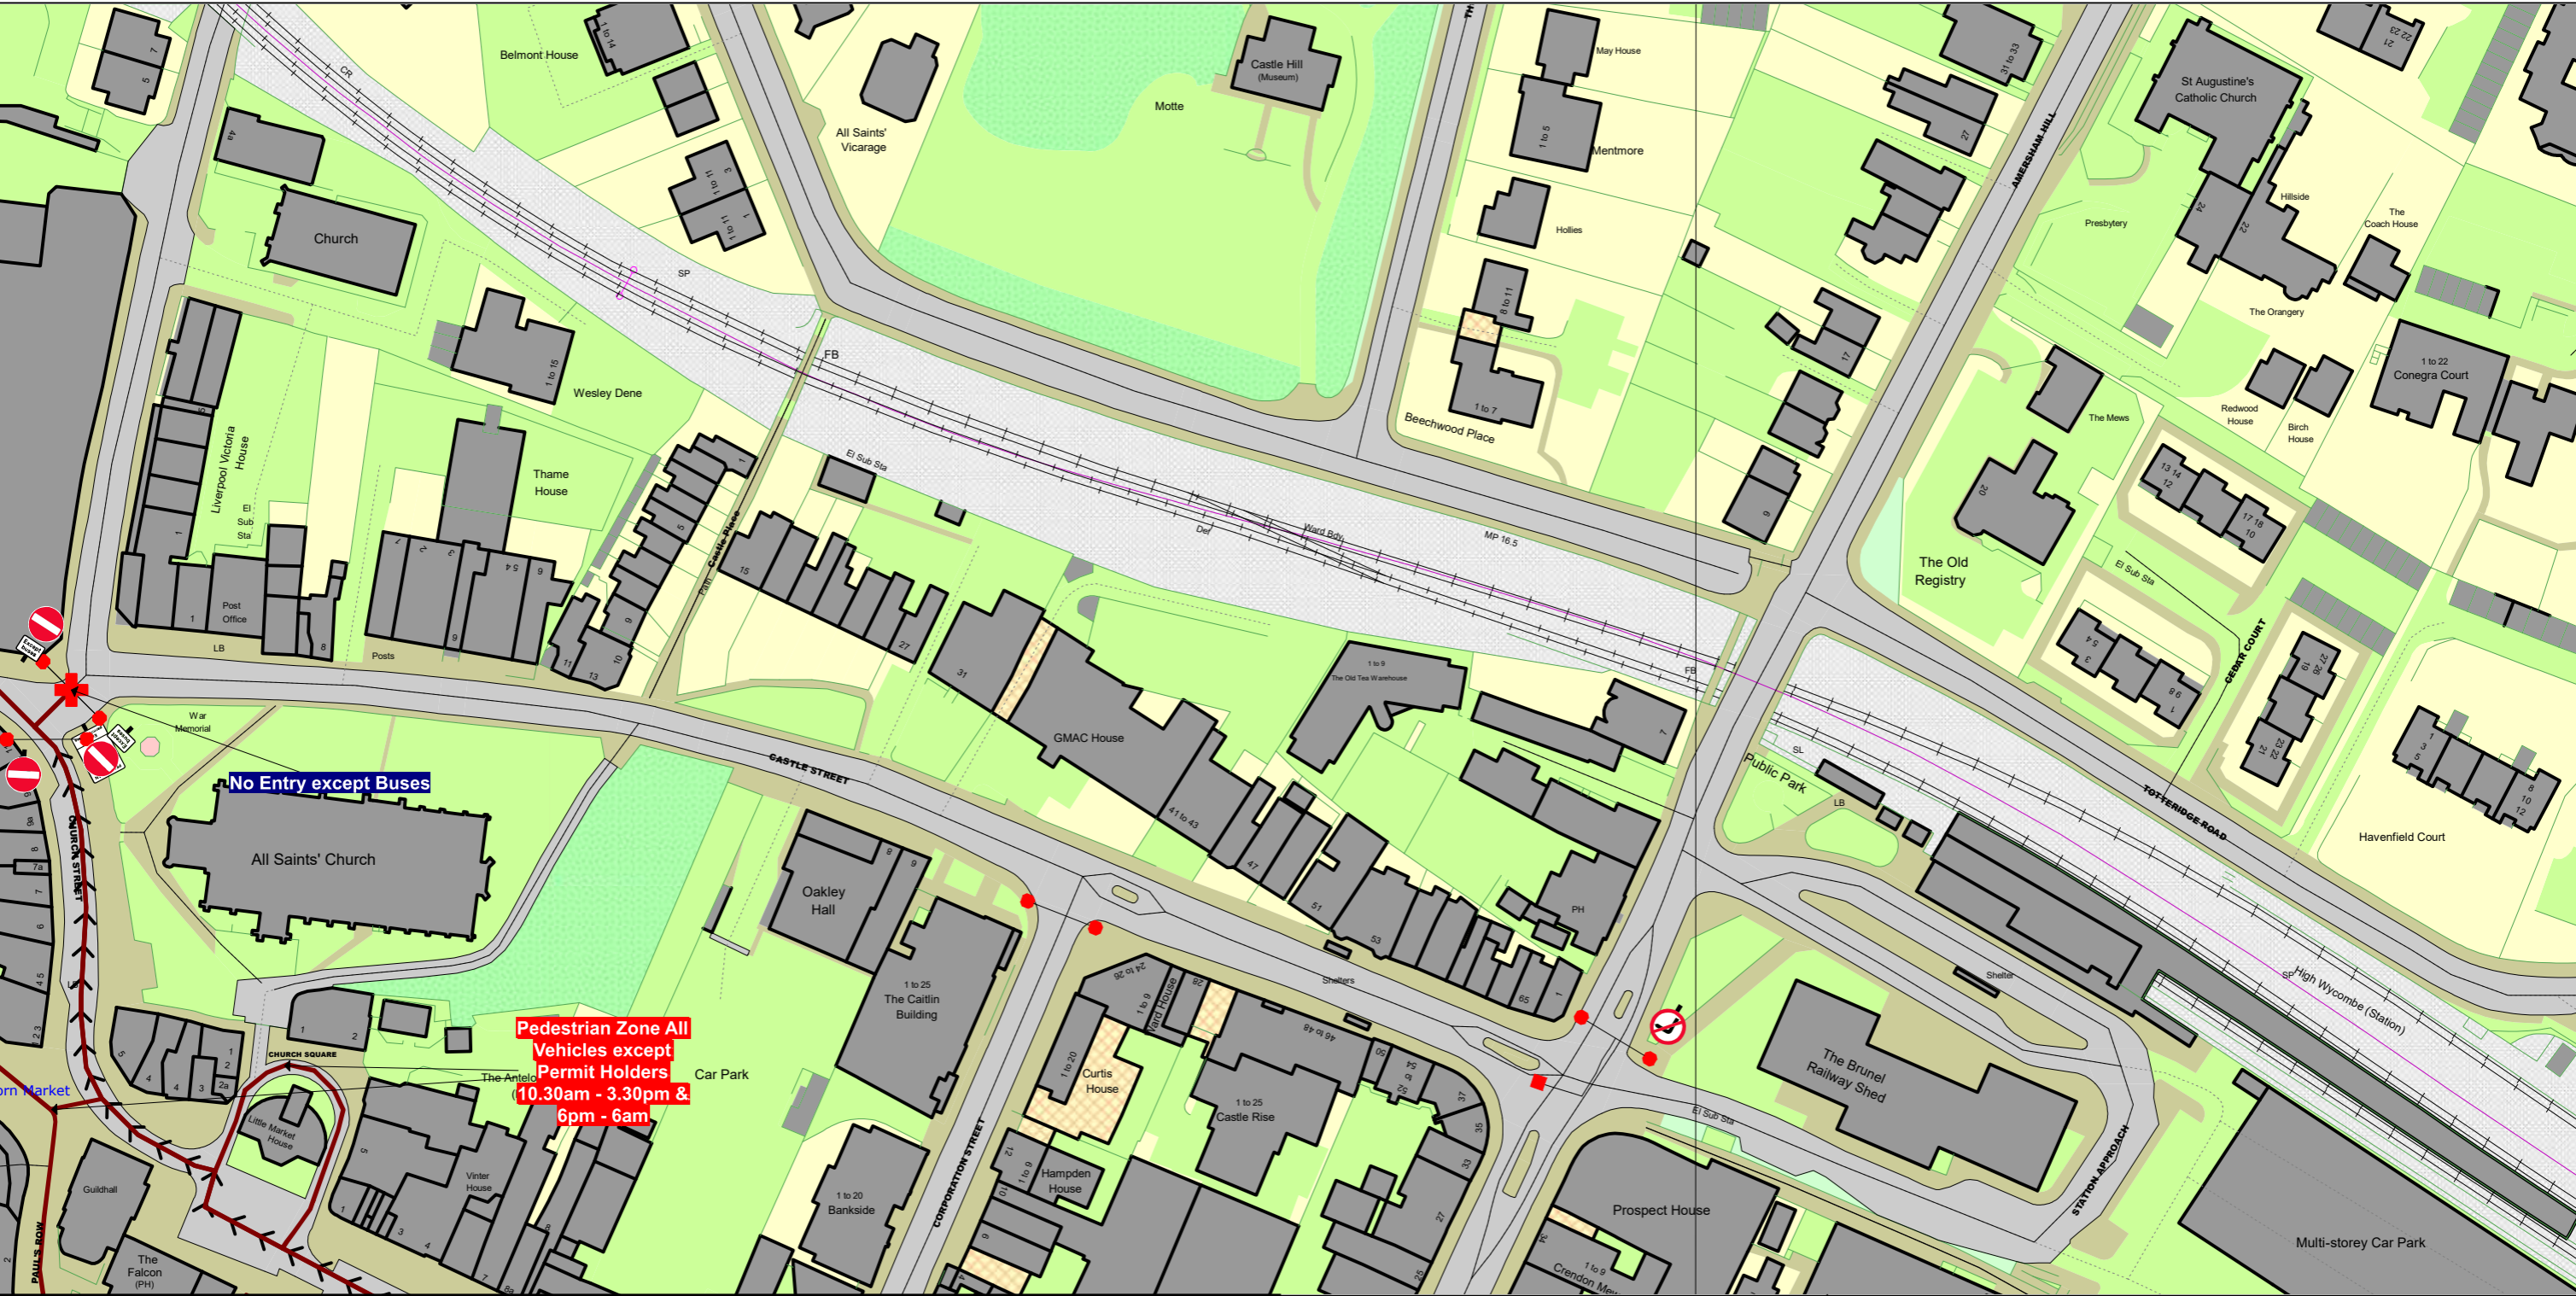


SCALE - 1 : 1250 at A3 size

NOTE: SEE MOVING MAP SCHEDULE LEGEND FOR RESTRICTIONS DISPLAYED



This map is reproduced from Ordnance Survey material with the permission of Ordnance Survey on behalf of the Controller of Her Majesty's Stationery Office © Crown Copyright. Unauthorised reproduction infringes Crown copyright and may lead to prosecution or civil proceedings.  
Buckinghamshire Council  
Licence No: 100021529 2025

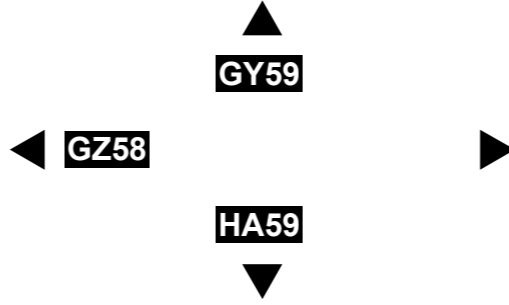

Status: PROPOSED

Tile Reference: Tile Ref: GZ59

Sheet Revision Number: 2

Sheet Active From: 29/08/2025

The Buckinghamshire Council (Traffic Movement) Order 2021



**SCALE** - 1 : 1250    at A3 size

This map is reproduced from Ordnance Survey material with the permission of Ordnance Survey on behalf of the Controller of Her Majesty's Stationery Office © Crown Copyright. Unauthorised reproduction infringes Crown copyright and may lead to prosecution or civil proceedings.  
Buckinghamshire Council  
Licence No: 100021529 2025

NOTE: SEE MOVING MAP SCHEDULE LEGEND FOR RESTRICTIONS DISPLAYED

Status:    PROPOSED

Tile Reference:    Tile Ref: HA59

Sheet Revision Number:    2

Sheet Active From:    29/08/2025

# **STATUTORY CONSULTATION**

**The Buckinghamshire Council (Prohibition of Waiting, Loading and Stopping) and (On-Street Parking Places) and Order 2021 (Amendment No.\* 202\*)**

**The Buckinghamshire Council (Traffic Movement) Order 2021  
(Amendment No \*) Order 202\***

**NOTICE IS HEREBY GIVEN** that Buckinghamshire Council proposes to introduce Traffic Regulation Orders under Section 122 of the Road Traffic Regulation Act 1984 (as amended).

The effect of the above proposed Orders is for the introduction / amendment of parking restrictions on various streets within High Wycombe Town Centre as mentioned below:

**BULL LANE, CASTLE STREET, CHURCH SQUARE, CHURCH STREET, CORN MARKET, CROWN LANE, HIGH STREET, PAUL'S ROW, QUEENS SQUARE, WHITE HART** – Proposals include amendments to the existing Pedestrian Zone, revoking Goods Loading Only parking spaces and Motorcycle Parking Place.

Details on how to comment and of the proposed Orders, together with the plans showing the general arrangements and a statement of reasons, may be inspected on the Council's website at: [Your Voice Bucks - Citizen Space](#). You can also access the activity by scanning the QR code at the bottom of this notice.

Any representations or objections to the proposals, together with the grounds upon which they are made, must be made in writing and sent by **11:59pm on Friday 26<sup>th</sup> September 2025** to Design Services, Buckinghamshire Highways, Floor 10, Walton Street Offices, Walton Street, Aylesbury, Buckinghamshire, HP20 1UA, or by email to the Buckinghamshire Highways Consultation mailbox at: [highways.consultations@buckinghamshire.gov.uk](mailto:highways.consultations@buckinghamshire.gov.uk) with the subject 'South Bucks Parking Review - High Wycombe and Gerrards Cross'.

