



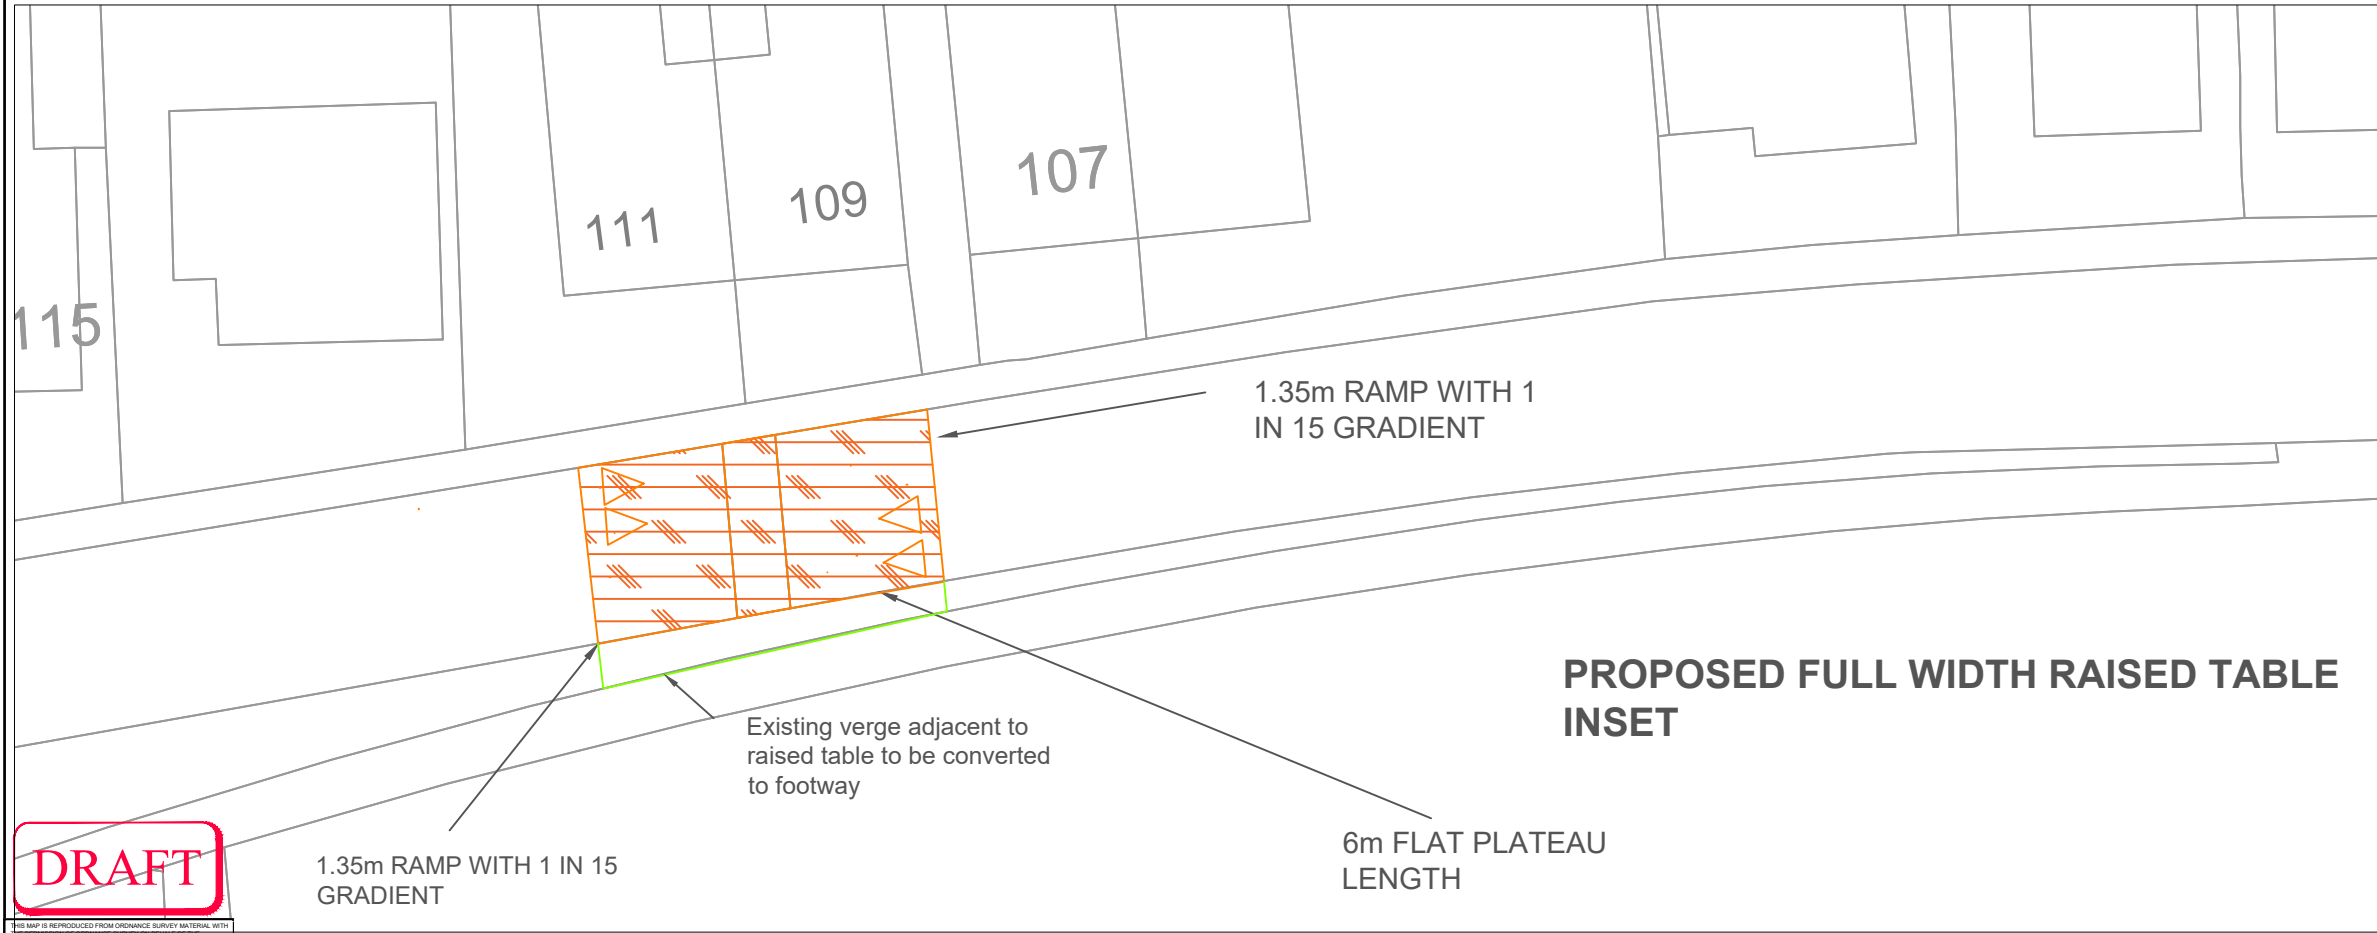

DRAFT

THIS MAP IS REPRODUCED FROM ORDNANCE SURVEY MATERIAL WITH THE PERMISSION OF ORDNANCE SURVEY ON BEHALF OF THE CONTROLLER OF HIS MAJESTY'S STATIONERY OFFICE. A DESIGN COPYRIGHT AND MAY LEAD TO PROSECUTION OF CIVIL PROCEEDINGS. Copyright © 2026.

CAD FILE: C:\Users\BYROB389\OneDrive\Documents\Client Work\Burnham\Burnham Layout drawing.dwg

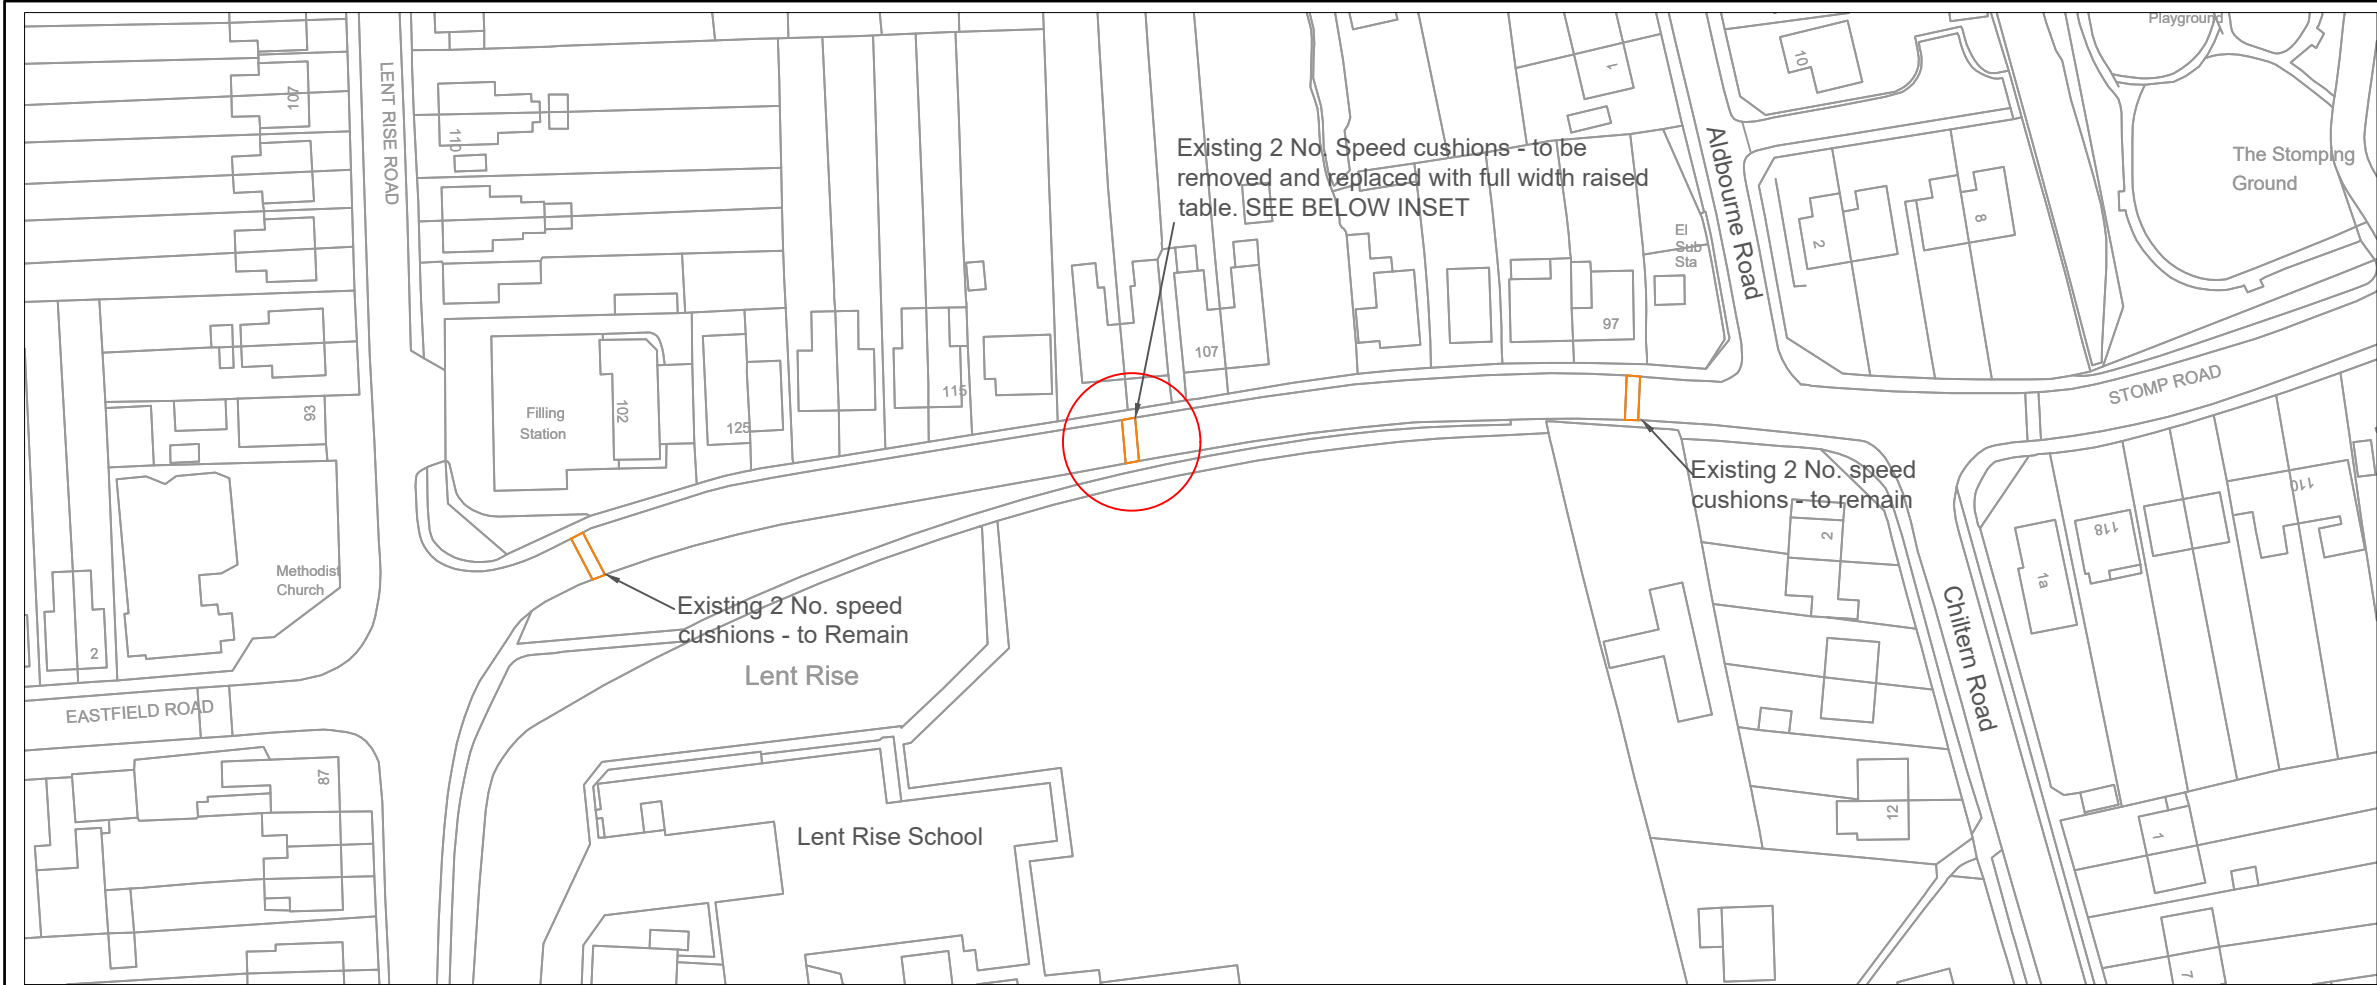

Rev	Drawn / Des	Checked	Approved	Date	
Description					
Drawing Status					Suitability
Sketch for information					
Walton Street Office, Walton Street Aylesbury Buckinghamshire HP20 1UA GB www.atkinsrealis.com					
Copyright © AtkinsRéalis Limited (2026)					
Client					
Kevin Goad Service Director Highways & Technical Services					
Project Title					
BURNHAM STOMP ROAD CROSSING					
Drawing Title					
PROPOSED FULL WIDTH RAISED TABLE					
Scale	Designed / Drawn	Checked	Approved	Authorised	
	CB	DJC	DMF	DMF	
Original Size	Date	Date	Date	Date	Date
A3	25/06/26	26/06/26	29/06/26	29/06/26	29/06/26
Drawing Number	Project	Originator	Volume	Job No.	
Location		Type	Role	Number	Revision