
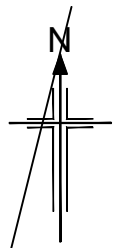


N:\Transportation\shared\AREA SCHEMES DELIVERY\PROJECTS\Holmer Green Crossing\80 - Drawings\Working\TEE20063-CONS\TN-001-REV0.dwg - 12/05/2021 16:58:08 - TFB A3-Layout - T-Itoland

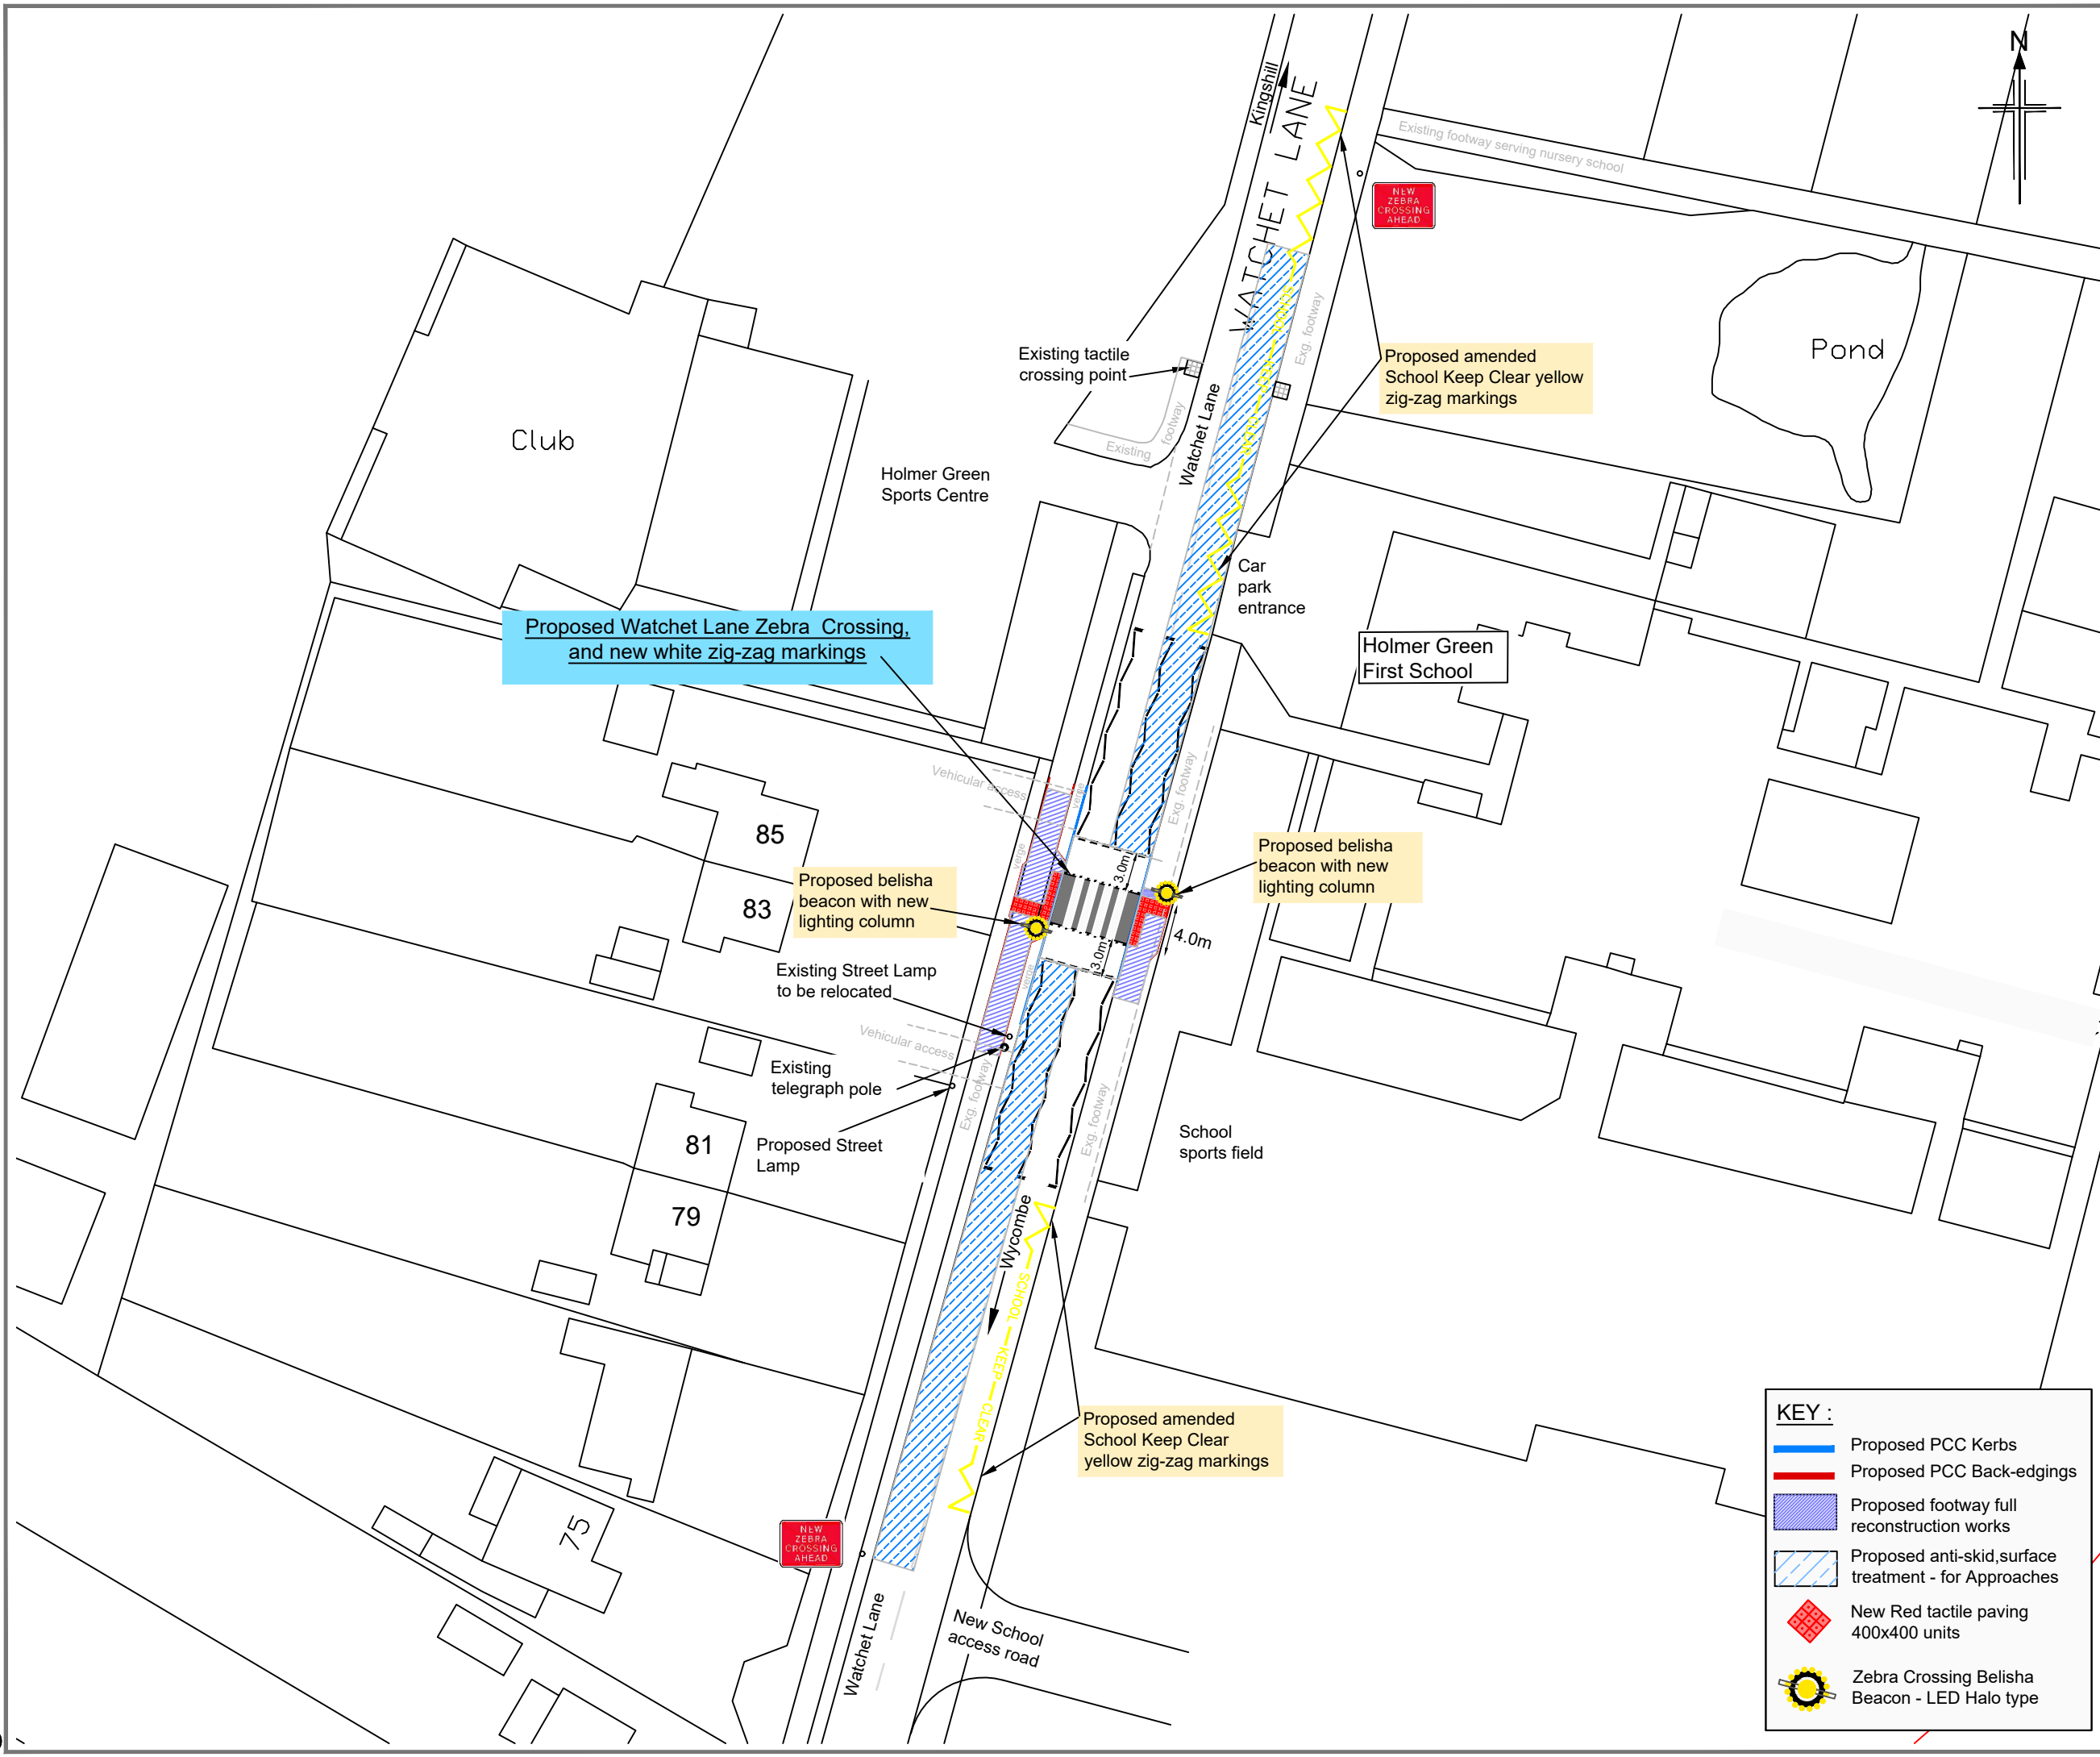

- NOTES :**
1. Layout shown is provisional and subject to approval by Buckinghamshire Council, and may be subject to subsequent design change.
 2. Dimensions shown are in Metres unless otherwise stated.
 3. Consultation Layout shown may be subject to further amendment following Road Safety Audit.
 4. Carriageway approaches to Crossing to be installed with anti-skid surface treatment, (approx. length 50m).
 5. This proposal is for a Zebra crossing, of 4.0m tactile paving width.
 6. The proposals and details shown on the plan are based on the accuracy of the OS mapping. The details are currently shown schematically.
 7. This scheme also includes some localised footway modification works on the western side.
 8. Temporary Signs indicating "New Zebra Crossing Ahead" are to be installed, and will be removed 3 months from works completion.
 9. The existing school patroller is anticipated to relocate from the present location to the new zebra crossing site, once installed.
 10. The existing yellow zig-zag markings indicating "School Keep Clear" will be amended to the Layout shown on this plan, and a new Traffic Regulation Order, (TRO) , amending this current Order, will be processed to endorse the new Line Marking arrangement indicated on this plan.
 11. Inconjunction with the proposed TRO amendment, described above, new supplementary parking signs will be installed either end of the controlled parking zone, displaying the parking prohibition times of between 8am and 5pm.

This map is reproduced from Ordnance Survey material with the permission of the Ordnance Survey on behalf of the Controller of Her Majesty's Stationery Office © Crown copyright. Unauthorised reproduction infringes Crown copyright and may lead to prosecution or civil proceedings. Buckinghamshire Council 100021529

| | | | | | |
|-----|-----------|---------------------|------------|---------|----------|
| 01 | 12May2021 | ORIGINAL ISSUE | TR | AL | TM |
| Rev | Rev. Date | Purpose of revision | Originator | Checker | Approver |

Client

The Gateway
Gatthouse Road
Aylesbury
Buckinghamshire
HP19 8FF

Transport for Buckinghamshire

ROB SMITH
SERVICE DIRECTOR
HIGHWAYS AND TECHNICAL SERVICES

Project
Holmer Green - Watchet Lane
Proposed Zebra Crossing

Drawing title
Proposed Zebra Crossing Arrangement Public Consultation

Drawing status
CONSULTATION

Scale
1:500 @ A3 **DO NOT SCALE**

Project No.
TEE20063

Drawing number
SC-RNGJ-ZZ-ZZ-DE-C-0001

Rev
P01

This drawing is not to be used in whole or part other than for the intended purpose and project as defined on this drawing.

KEY :

- Proposed PCC Kerbs
- Proposed PCC Back-edgings
- Proposed footway full reconstruction works
- Proposed anti-skid, surface treatment - for Approaches
- New Red tactile paving 400x400 units
- Zebra Crossing Belisha Beacon - LED Halo type