


INDICATIVE

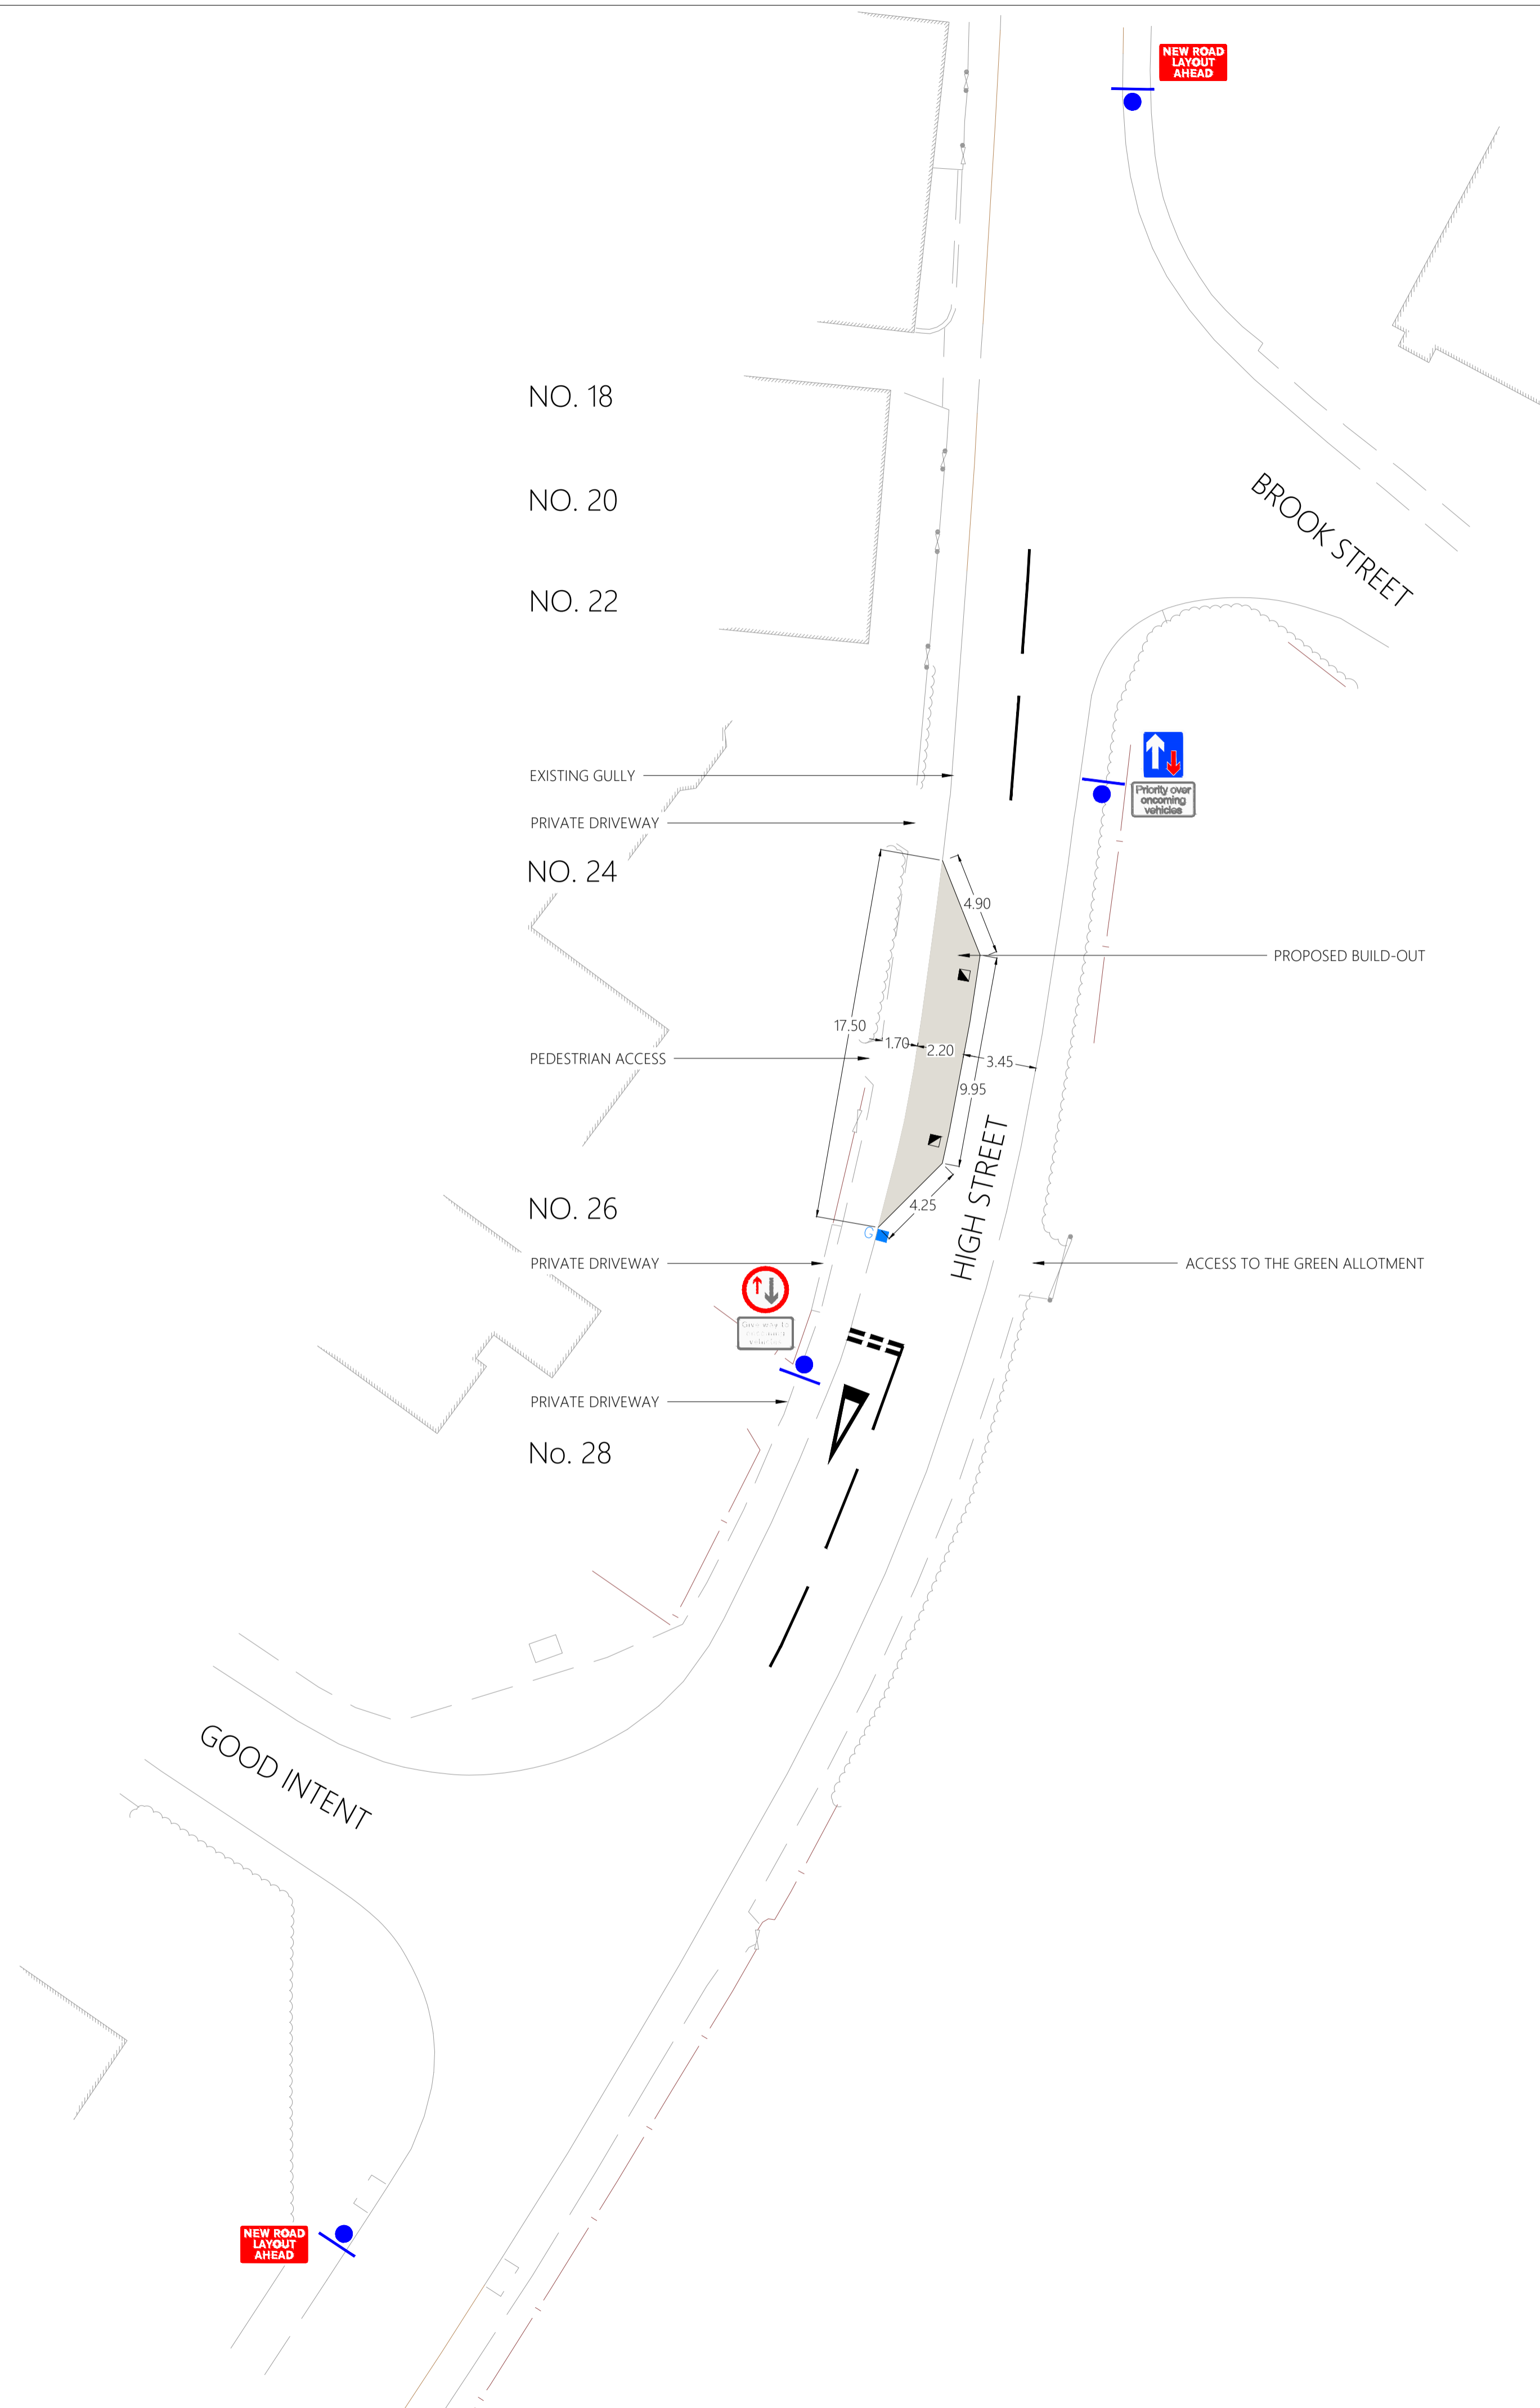

Notes

NOT FOR CONSTRUCTION

Ordnance Survey Licence number: 100057360

Drawing Revisions				
Rev:	Drm:	Date:	Details:	Chk:
P01	JW	27/06/23	First issue	HJ

Client
Jarvis Homes

Project
Land North of Good Intent,
Edlesborough, LU6 2RE

Title
Consultation Plan

MILESTONE
 TRANSPORT PLANNING
 Abbey House, 282 Farnborough Rd, Farnborough, Hants GU14 7NA
 Tel: 01483 397888
 Gateshead IBC, Mulgrave Terrace, Gateshead, NE8 1AN
 Tel: 0191 338 7220
 web: www.milestonetp.co.uk

Drawing Number: 22-168/SK01
 Scale: 1:100 @ A1
 Revision: P01