

NOTES:

1. Drawing to be printed in colour.
2. All measurements are in metres unless otherwise stated.

SAFETY, HEALTH AND ENVIRONMENTAL INFORMATION

In addition to the hazards/risks normally associated with the types of work detailed on this drawing, note the following significant residual risks (Reference shall also be made to the design hazard log).

Construction	None
Maintenance / Cleaning	None
Use	None
Decommissioning / Demolition	None

001	CJ	ADL	JS	---
First Issue				
Rev	Drawn / Des	Checked	Approved	Date
Description				

FOR INFORMATION

Walton Street Office,
Walton Street
Aylesbury
Buckinghamshire
HP20 1UA GB
www.atkinsrealis.com

Copyright © AtkinsRéalis Limited (2023)


Client
 Kevin Goad
Service Director
Highways & Technical Services

Project Title
**TO-104
CAMBRIDGE STREET TRO**

Drawing Title
**PLAN 1 OF 4
KINGSBURY SQUARE, AYLESBURY
TRO AMENDMENTS**

Scale	1:500	Designed / Drawn	CJ	Checked	ADL	Approved	JS	Authorised	---
Original Size	A3	Date	24/11/23	Date	---	Date	---	Date	---
Drawing Number	Project XXXXXX	Originator	ATK	Volume	XXX	Job No.	XXXXXX	Revision	XXX
	XXXXXX		- SK - CH -		XXXX				
	Location		Type		Role		Number		

THIS MAP IS REPRODUCED FROM ORDNANCE SURVEY MATERIAL WITH THE PERMISSION OF ORDNANCE SURVEY ON BEHALF OF THE CONTROLLER OF HIS MAJESTY'S STATIONERY OFFICE. © CROWN COPYRIGHT. UNAUTHORISED REPRODUCTION INFRINGES CROWN COPYRIGHT AND MAY LEAD TO PROSECUTION OR CIVIL PROCEEDINGS. License No. 10021029

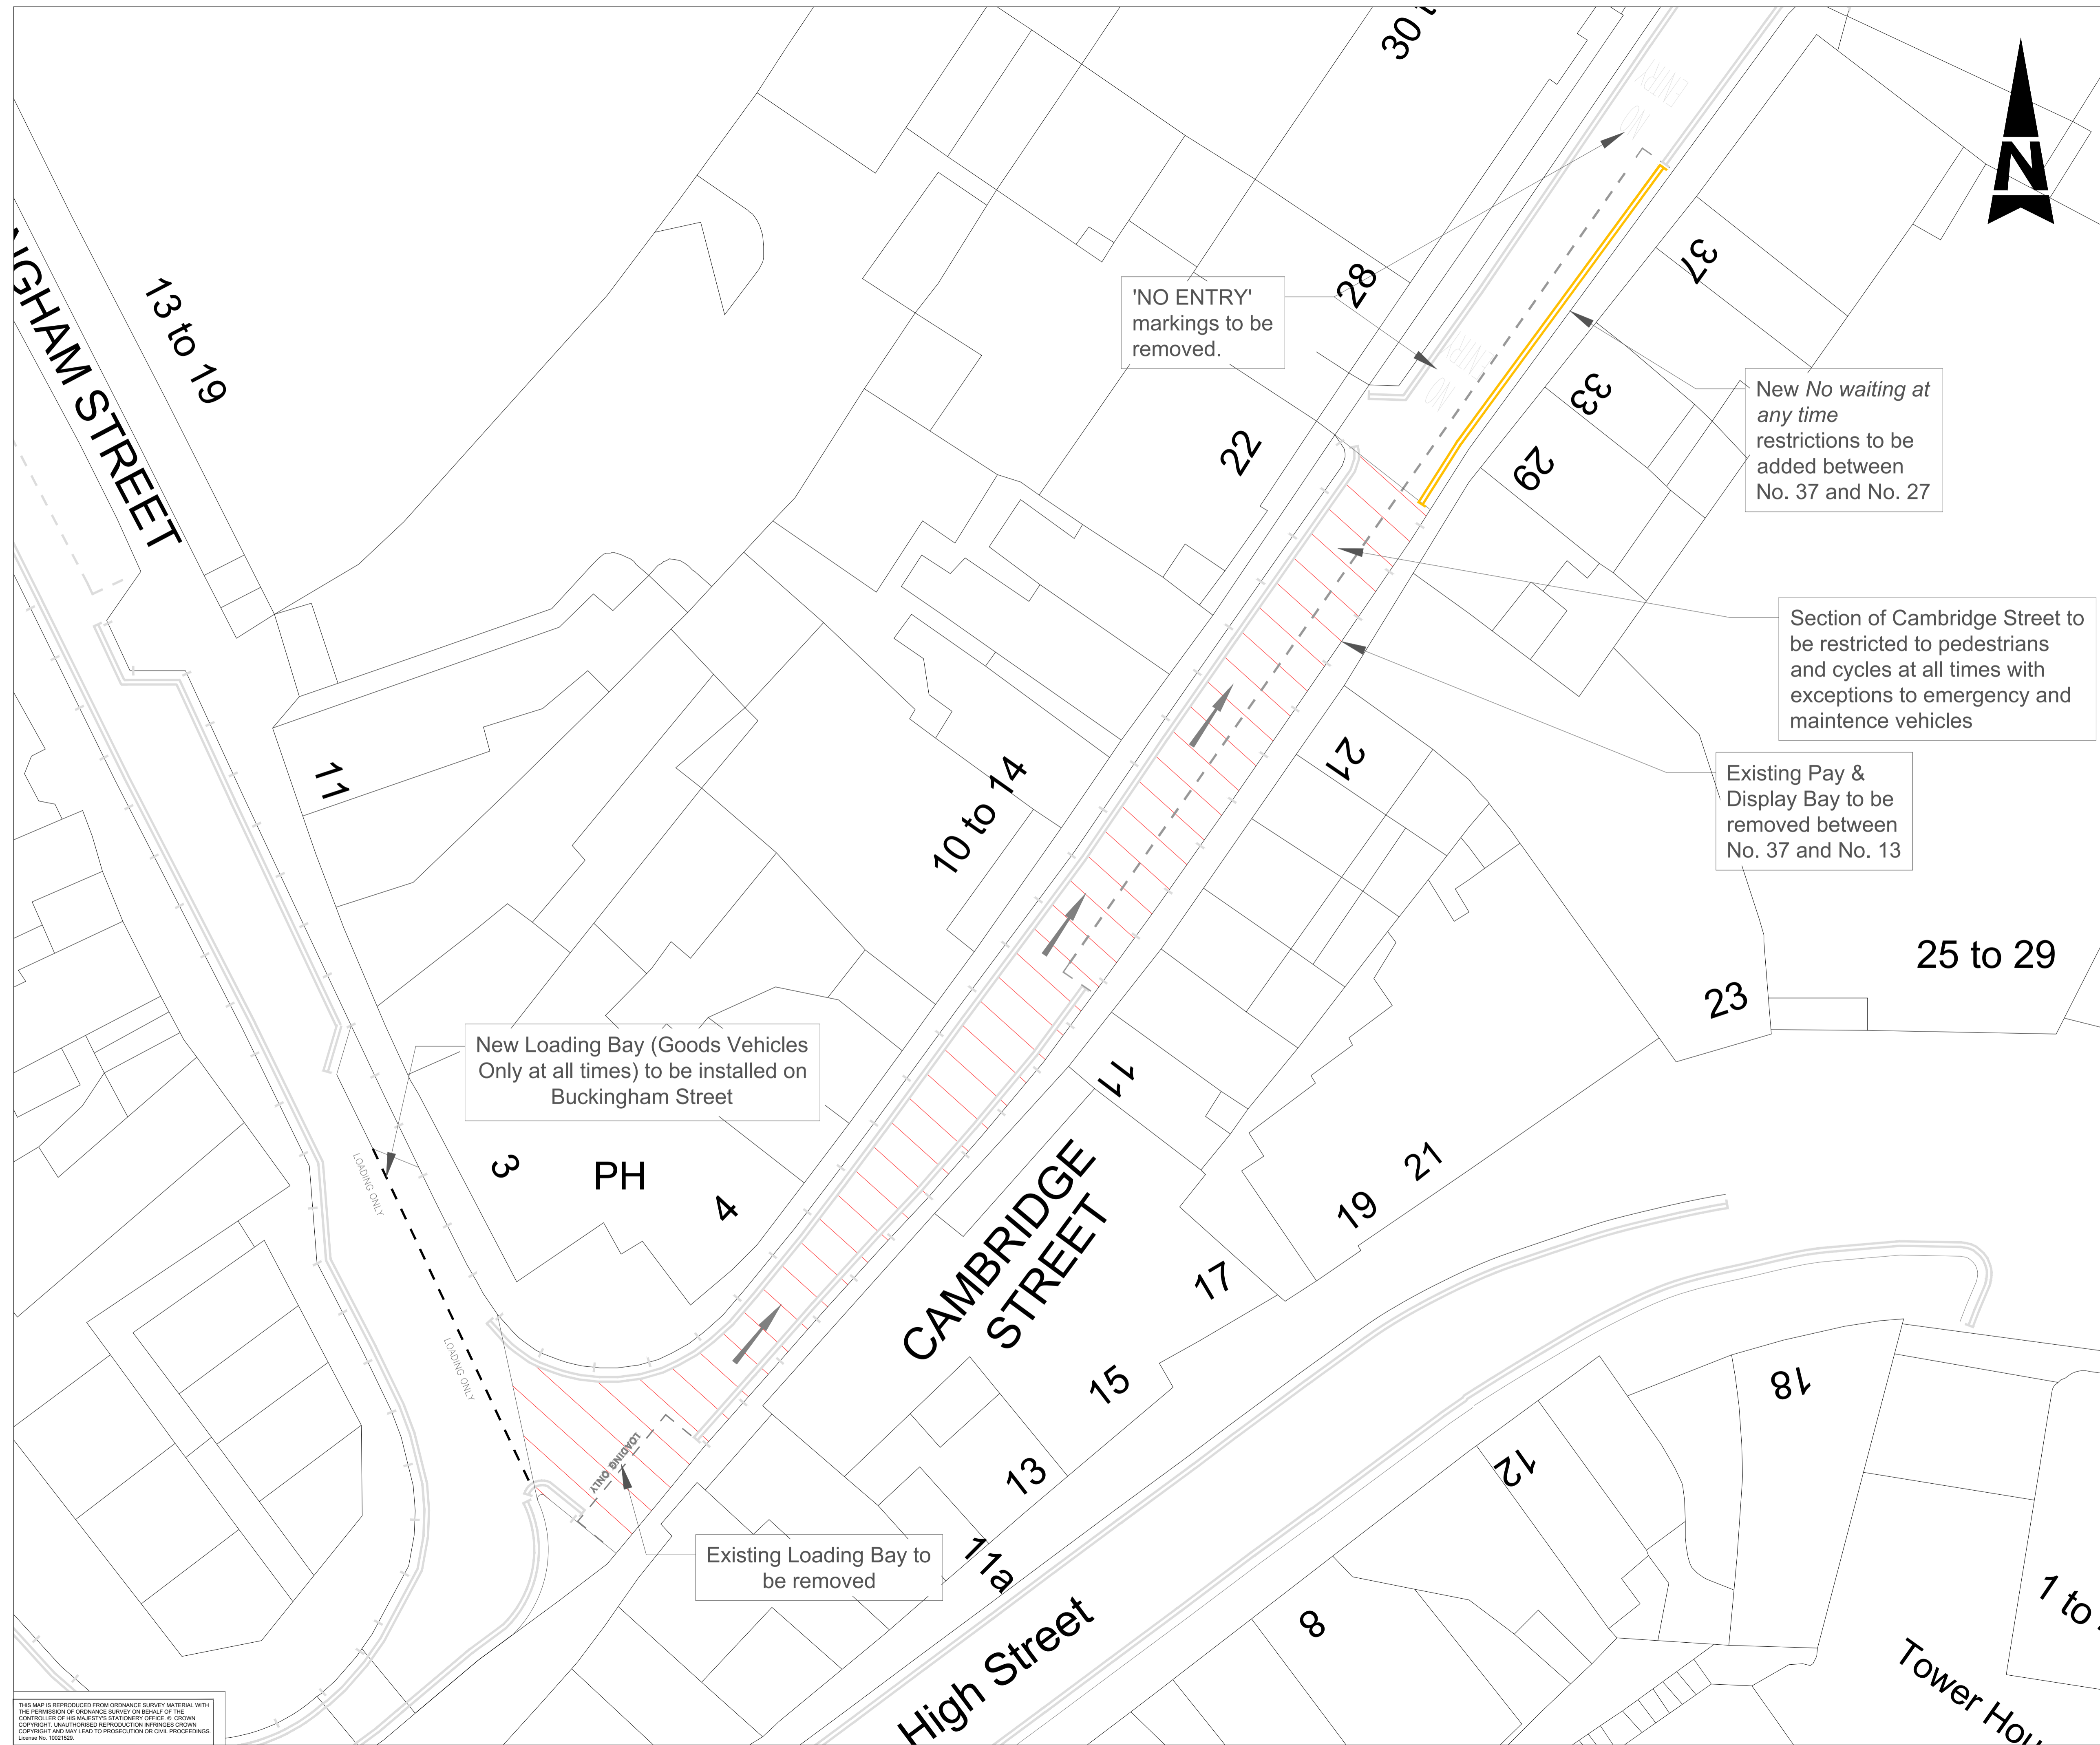

NOTES:

1. Drawing to be printed in colour.
2. All measurements are in metres unless otherwise stated.

SAFETY, HEALTH AND ENVIRONMENTAL INFORMATION

In addition to the hazards/risks normally associated with the types of work detailed on this drawing, note the following significant residual risks (Reference shall also be made to the design hazard log).

Construction
None

Maintenance / Cleaning
None

Use
None

Decommissioning / Demolition
None

001	CJ	ADL	JS	---
-----	----	-----	----	-----

First Issue

Rev	Drawn / Des	Checked	Approved	Date
-----	-------------	---------	----------	------

Description

Drawing Status: **FOR INFORMATION** Suitability

AtkinsRéalis
 Walton Street Office,
 Walton Street
 Aylesbury
 Buckinghamshire
 HP20 1UA GB
 www.atkinsglobal.com

Copyright © AtkinsRéalis Limited (2023)

Buckinghamshire Highways
 Kevin Goad
 Service Director
 Highways & Technical Services


Project Title: **TO-104 CAMBRIDGE STREET TRO**

Drawing Title: **PLAN 2 OF 4 PROPOSED TRO AMENDMENTS CAMBRIDGE STREET**

Scale: 1:500	Designed / Drawn: CJ	Checked: ADL	Approved: JS	Authorised: ---
Original Size: A3	Date: 24/11/23	Date: ---	Date: ---	Date: ---

Drawing Number	Project: XXXXXX	Originator: ATK	Volume: XXX	Job No: XXXXXX
	Location: XXXXXX	Type: - SK -	Role: CH -	Revision: XXXX
				Number: XXX

THIS MAP IS REPRODUCED FROM ORDNANCE SURVEY MATERIAL WITH THE PERMISSION OF ORDNANCE SURVEY ON BEHALF OF THE CONTROLLER OF HIS MAJESTY'S STATIONERY OFFICE. © CROWN COPYRIGHT. UNAUTHORISED REPRODUCTION INFRINGES CROWN COPYRIGHT AND MAY LEAD TO PROSECUTION OR CIVIL PROCEEDINGS. License No. 10021029

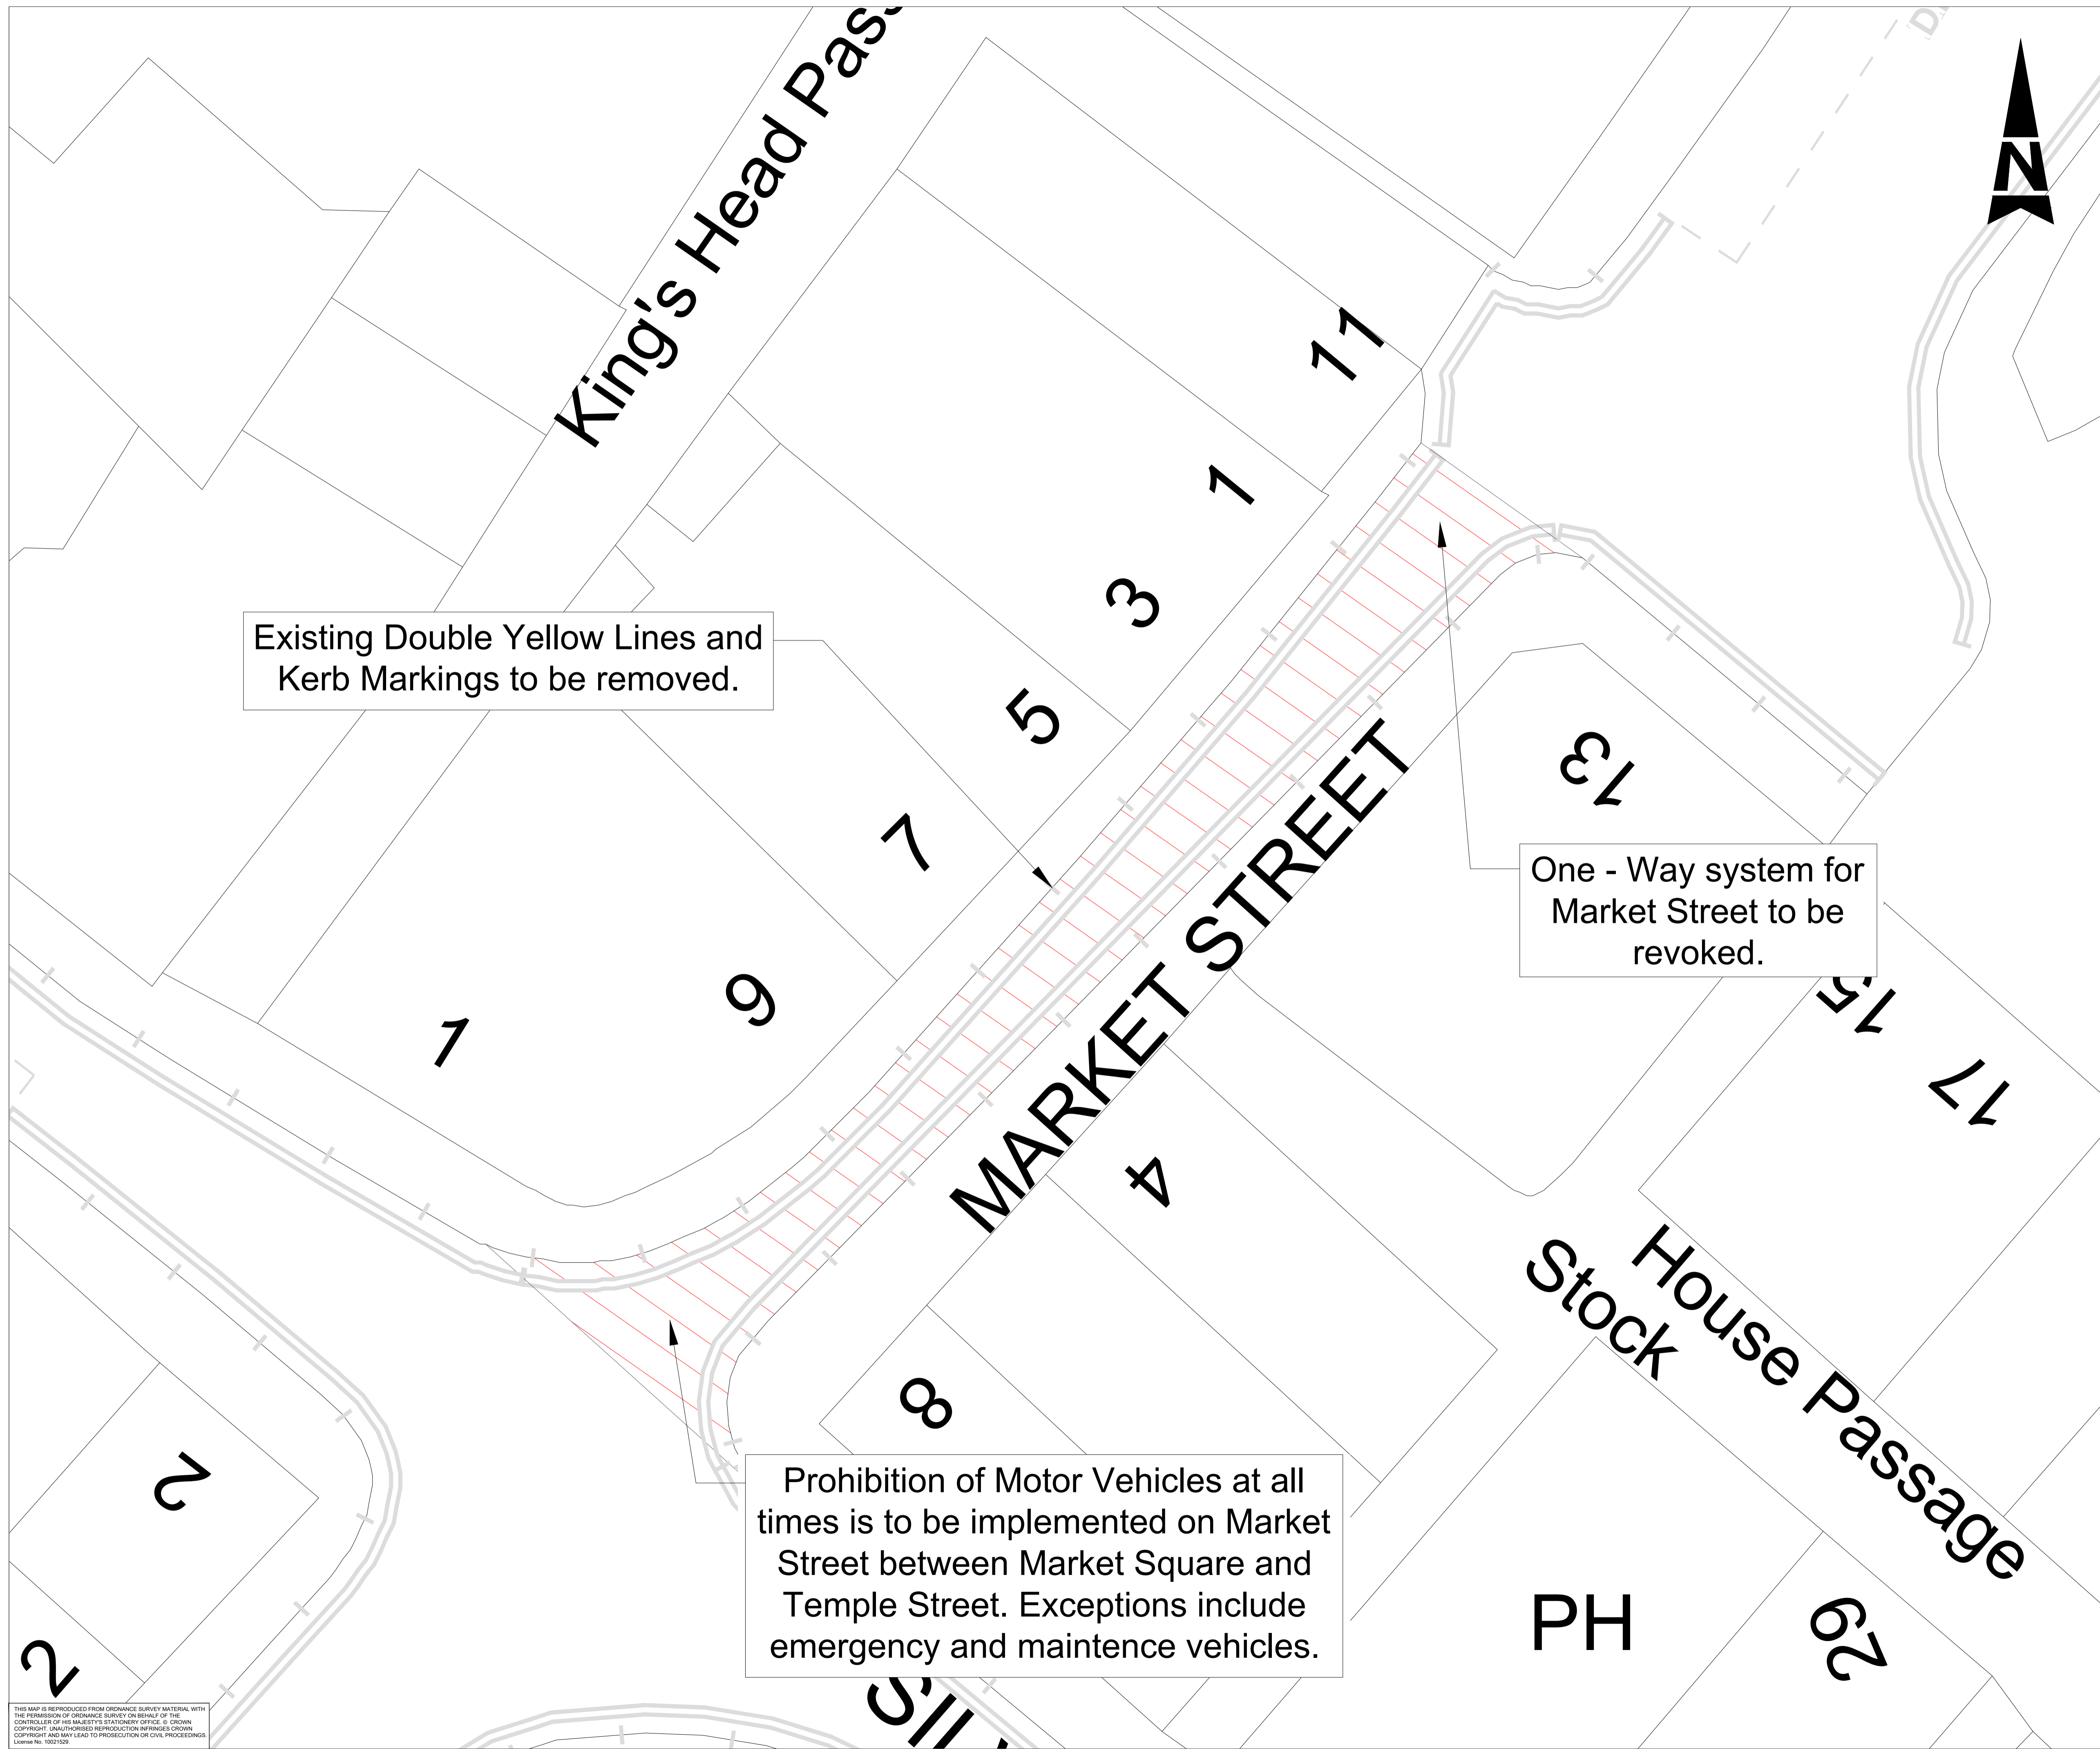

- NOTES:**
1. Drawing to be printed in colour.
 2. All measurements are in metres unless otherwise stated.



Existing Double Yellow Lines and Kerb Markings to be removed.

One - Way system for Market Street to be revoked.

Prohibition of Motor Vehicles at all times is to be implemented on Market Street between Market Square and Temple Street. Exceptions include emergency and maintenance vehicles.

SAFETY, HEALTH AND ENVIRONMENTAL INFORMATION

In addition to the hazards/risks normally associated with the types of work detailed on this drawing, note the following significant residual risks (Reference shall also be made to the design hazard log).

Construction
None

Maintenance / Cleaning
None

Use
None

Decommissioning / Demolition
None

001	CJ	ADL	JS	---
-----	----	-----	----	-----

First Issue

Rev	Drawn / Des	Checked	Approved	Date
-----	-------------	---------	----------	------

Description

Drawing Status: FOR INFORMATION Suitability

AtkinsRéalis
Walton Street Office,
Walton Street
Aylesbury
Buckinghamshire
HP20 1UA GB
www.atkinsglobal.com

Copyright © AtkinsRéalis Limited (2023)

Buckinghamshire Highways
Kevin Goad
Service Director
Highways & Technical Services

Project Title
TO-104
CAMBRIDGE STREET TRO

Drawing Title
MARKET STREET, AYLESBURY
SHEET 3 OF 4
PROPOSED TRO AMENDMENTS

Scale	1:500	Designed / Drawn	CJ	Checked	ADL	Approved	JS	Authorised	---
Original Size	A3	Date	24/11/23	Date	---	Date	---	Date	---

Drawing Number	Project	Originator	Volume	Job No.
XXXXXX	ATK	XXX	---	XXXXX
XXXXXX	- SK - CH - XXXX	---	---	XXX
Location	Type	Role	Number	Revision

THIS MAP IS REPRODUCED FROM ORDNANCE SURVEY MATERIAL WITH THE PERMISSION OF ORDNANCE SURVEY ON BEHALF OF THE CONTROLLER OF HIS MAJESTY'S STATIONERY OFFICE. © CROWN COPYRIGHT. UNAUTHORISED REPRODUCTION INFRINGES CROWN COPYRIGHT AND MAY LEAD TO PROSECUTION OR CIVIL PROCEEDINGS. License No. 10021029

Walker House



NOTES:

1. Drawing to be printed in colour.
2. All measurements are in metres unless otherwise stated.

Existing Double Yellow Lines and Kerb Markings to be removed.

Prohibition of Motor Vehicles at all times is to be implemented on George Street between The Queens Head Pub and Temple Street. Exceptions include emergency and maintenance vehicles.

PH

GEORGE STREET

TEMPLE STREET

Club

SAFETY, HEALTH AND ENVIRONMENTAL INFORMATION

In addition to the hazards/risks normally associated with the types of work detailed on this drawing, note the following significant residual risks (Reference shall also be made to the design hazard log).

Construction
None

Maintenance / Cleaning
None

Use
None

Decommissioning / Demolition
None

001	CJ	ADL	JS	---
-----	----	-----	----	-----

First Issue

Rev	Drawn / Des	Checked	Approved	Date

Description

Drawing Status	FOR INFORMATION	Suitability
----------------	-----------------	-------------

Walton Street Office,
Walton Street
Aylesbury
Buckinghamshire
HP20 1UA GB
www.atkinsglobal.com

Copyright © AtkinsRéalis Limited (2023)

Client

Kevin Goad
Service Director
Highways & Technical Services

Project Title
TO-104
CAMBRIDGE STREET TRO

Drawing Title
GEORGE STREET, AYLESBURY
PLAN 4 OF 4
PROPOSED TRO AMENDMENTS

Scale	1:500	Designed / Drawn	CJ	Checked	ADL	Approved	JS	Authorised	---
-------	-------	------------------	----	---------	-----	----------	----	------------	-----

Original Size	A3	Date	24/11/23	Date	---	Date	---	Date	---
---------------	----	------	----------	------	-----	------	-----	------	-----

Drawing Number	Project	Originator	Volume	Job No.
XXXXXX	ATK	XXX	XXX	XXXXXX
XXXXXX	- SK - CH - XXXX	XXX	XXX	XXX
Location	Type	Role	Number	Revision

THIS MAP IS REPRODUCED FROM ORDNANCE SURVEY MATERIAL WITH THE PERMISSION OF ORDNANCE SURVEY ON BEHALF OF THE CONTROLLER OF HIS MAJESTY'S STATIONERY OFFICE. © CROWN COPYRIGHT. UNAUTHORISED REPRODUCTION INFRINGES CROWN COPYRIGHT AND MAY LEAD TO PROSECUTION OR CIVIL PROCEEDINGS. License No. 10021629